


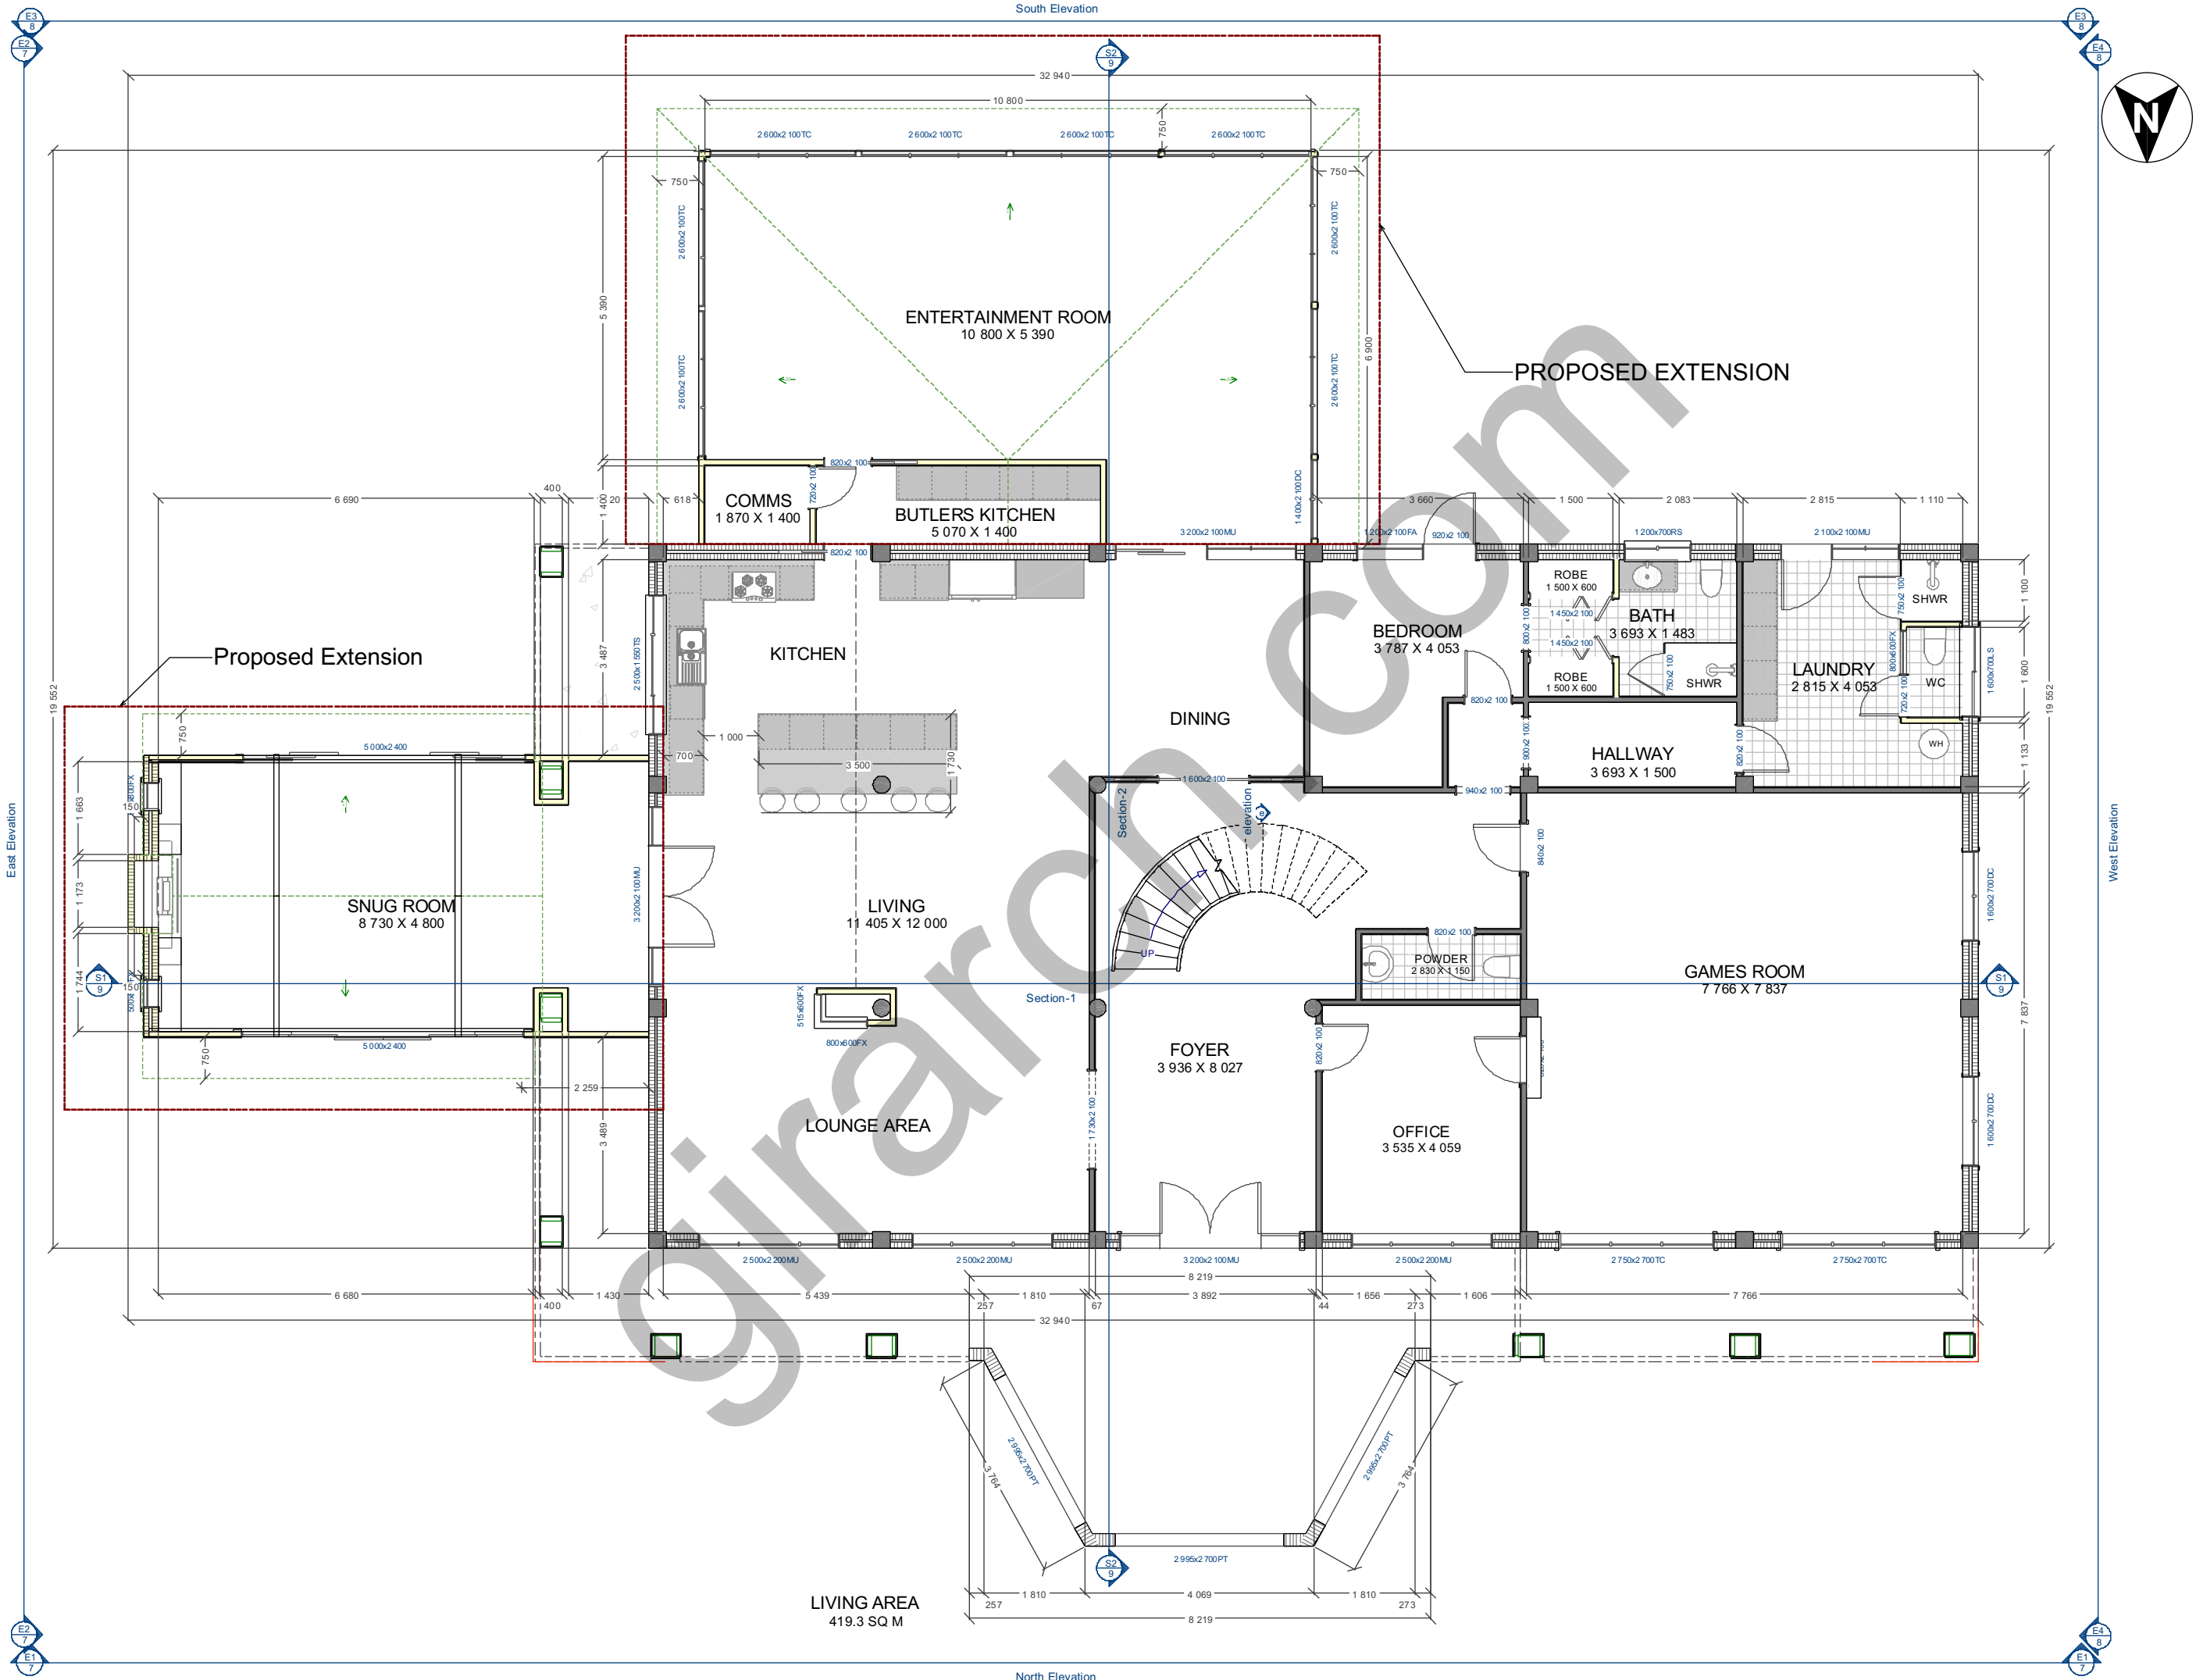

REVISION TABLE	
NUMBER	DATE

SHEET TITLE:

Main House Ground Floor Plan

PROJECT DESCRIPTION:

Remodeling Project
Lisbon Rd, Kenthurst

DRAWINGS PROVIDED BY:

Oz G.

DATE:

23/10/2024

SCALE:

1/50

SHEET:

2

E3
8
E2
7

South Elevation

S2
9

E3
8
E4
6



East Elevation

S1
9

West Elevation


S1
9

E7
7
E1
7

North Elevation

S2
9

E4
6
E1
7

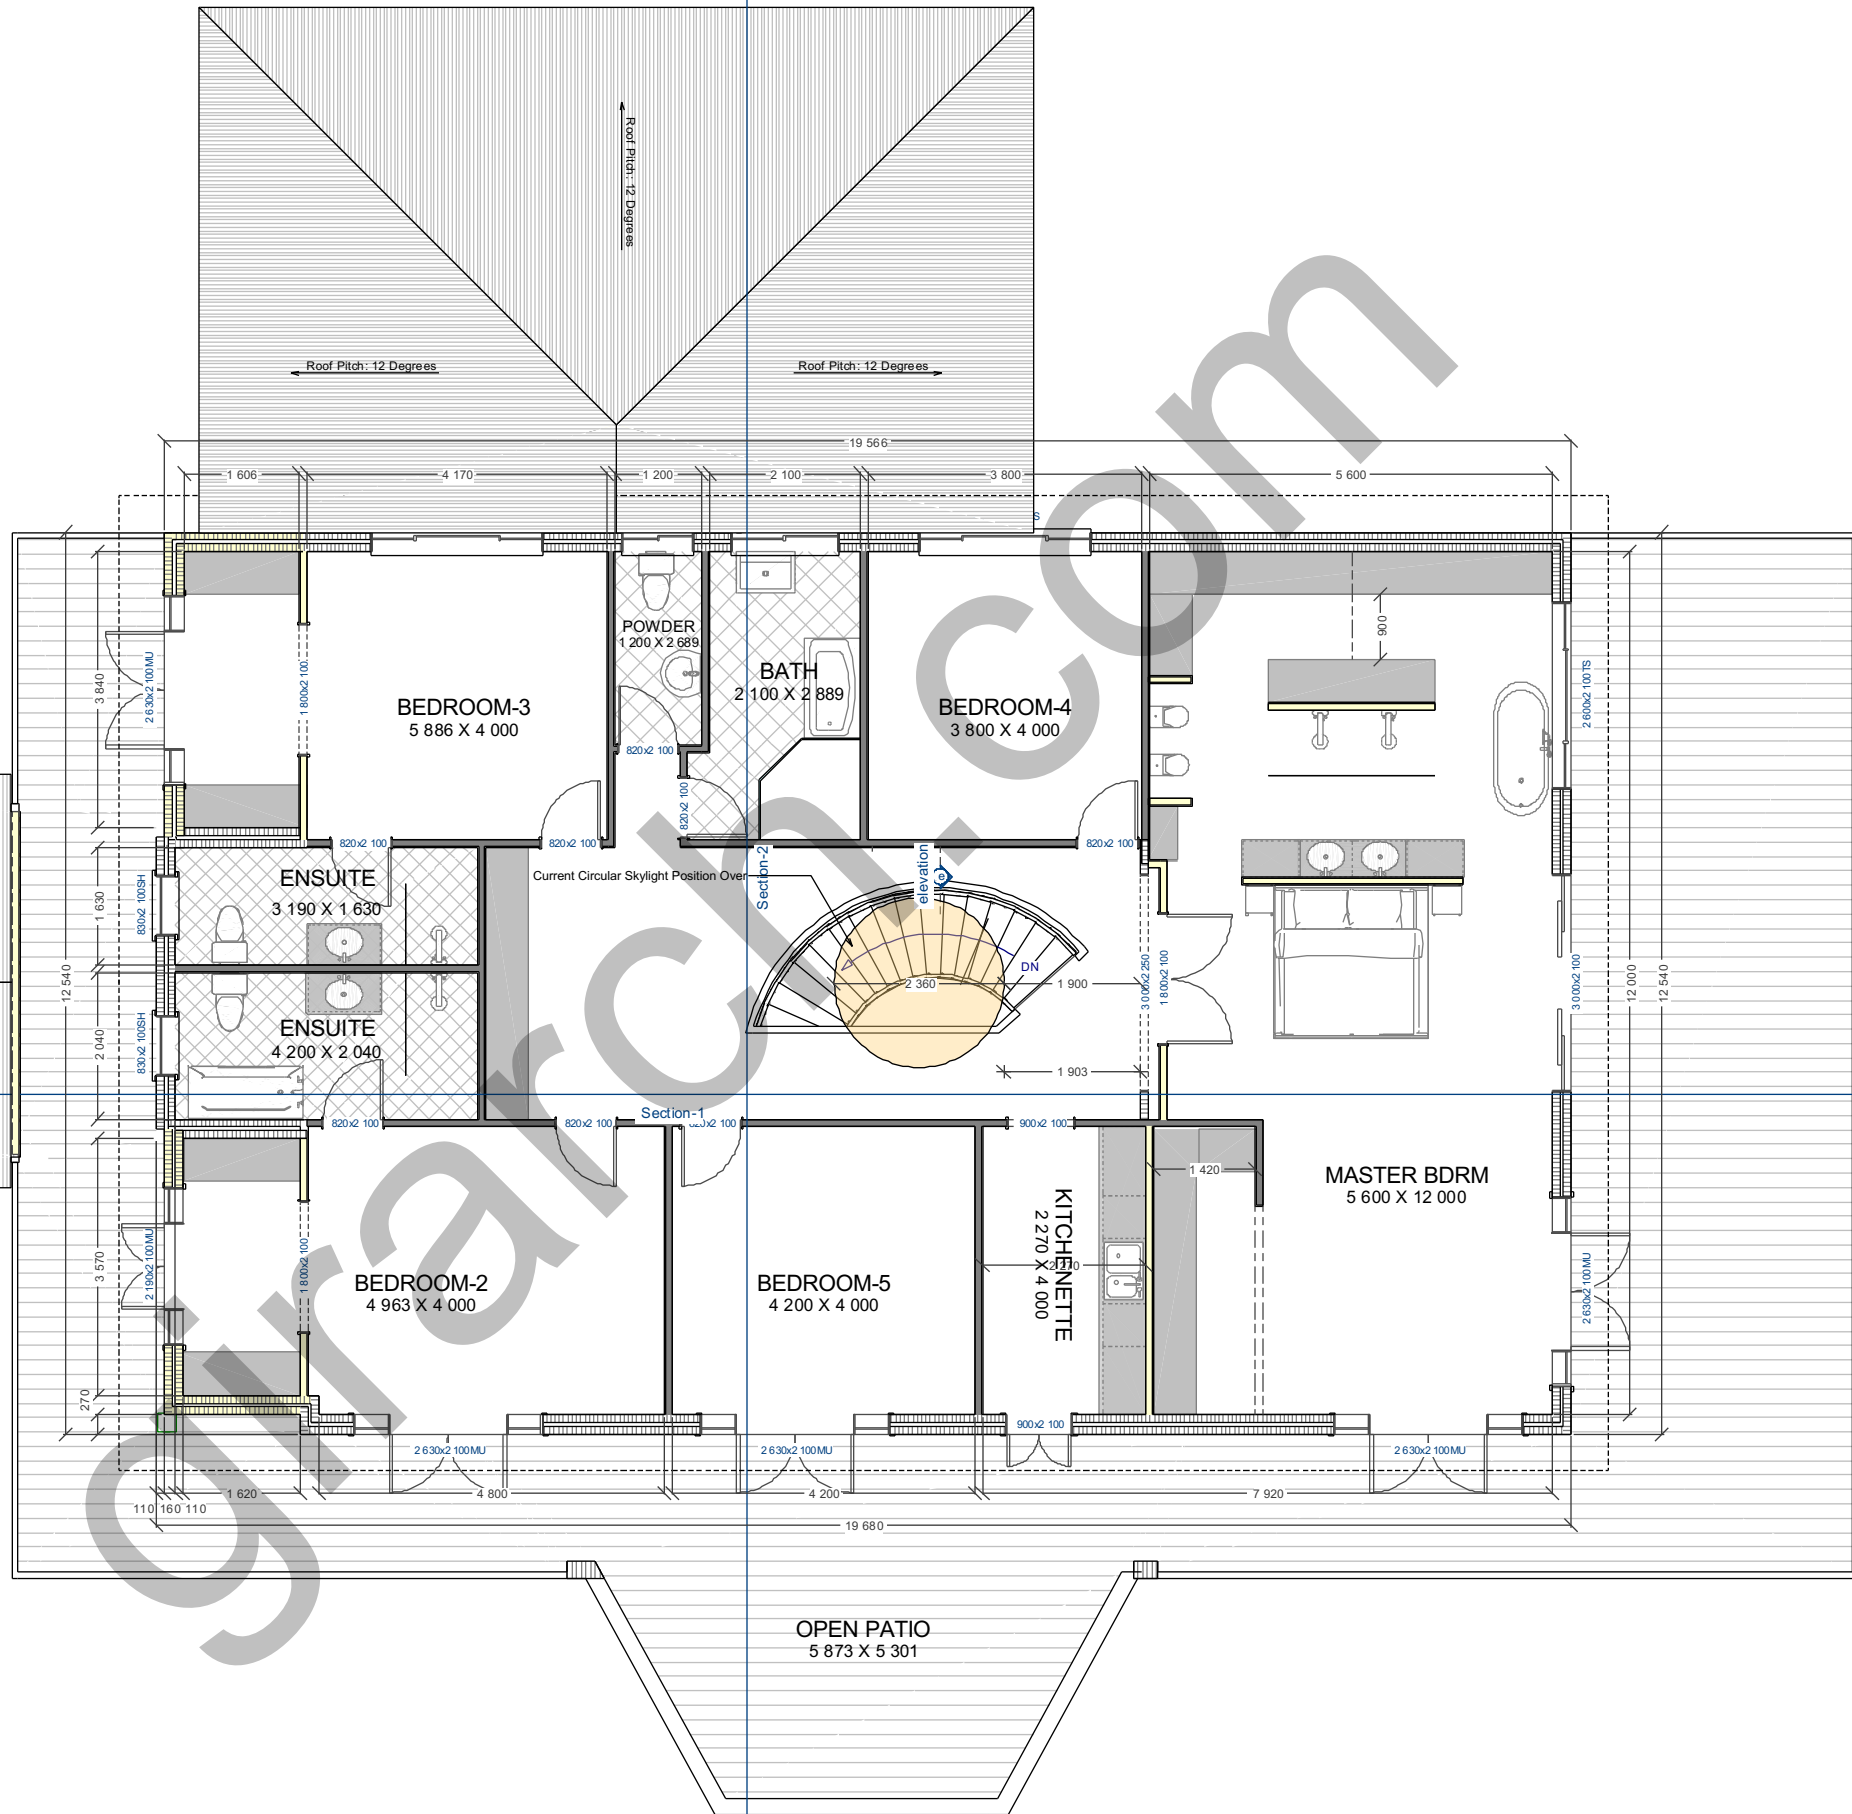

LIVING AREA
239.0 SQ M

REVISION TABLE
NUMBER DATE REVISED BY DESCRIPTION

SHEET TITLE:
Main House
First Floor Plan

PROJECT DESCRIPTION:
Remodeling Project
Lisbon Rd, Kenthurst

DRAWINGS PROVIDED BY:
Oz G.


DATE:
23/10/2024

SCALE:


1/50

SHEET:

3

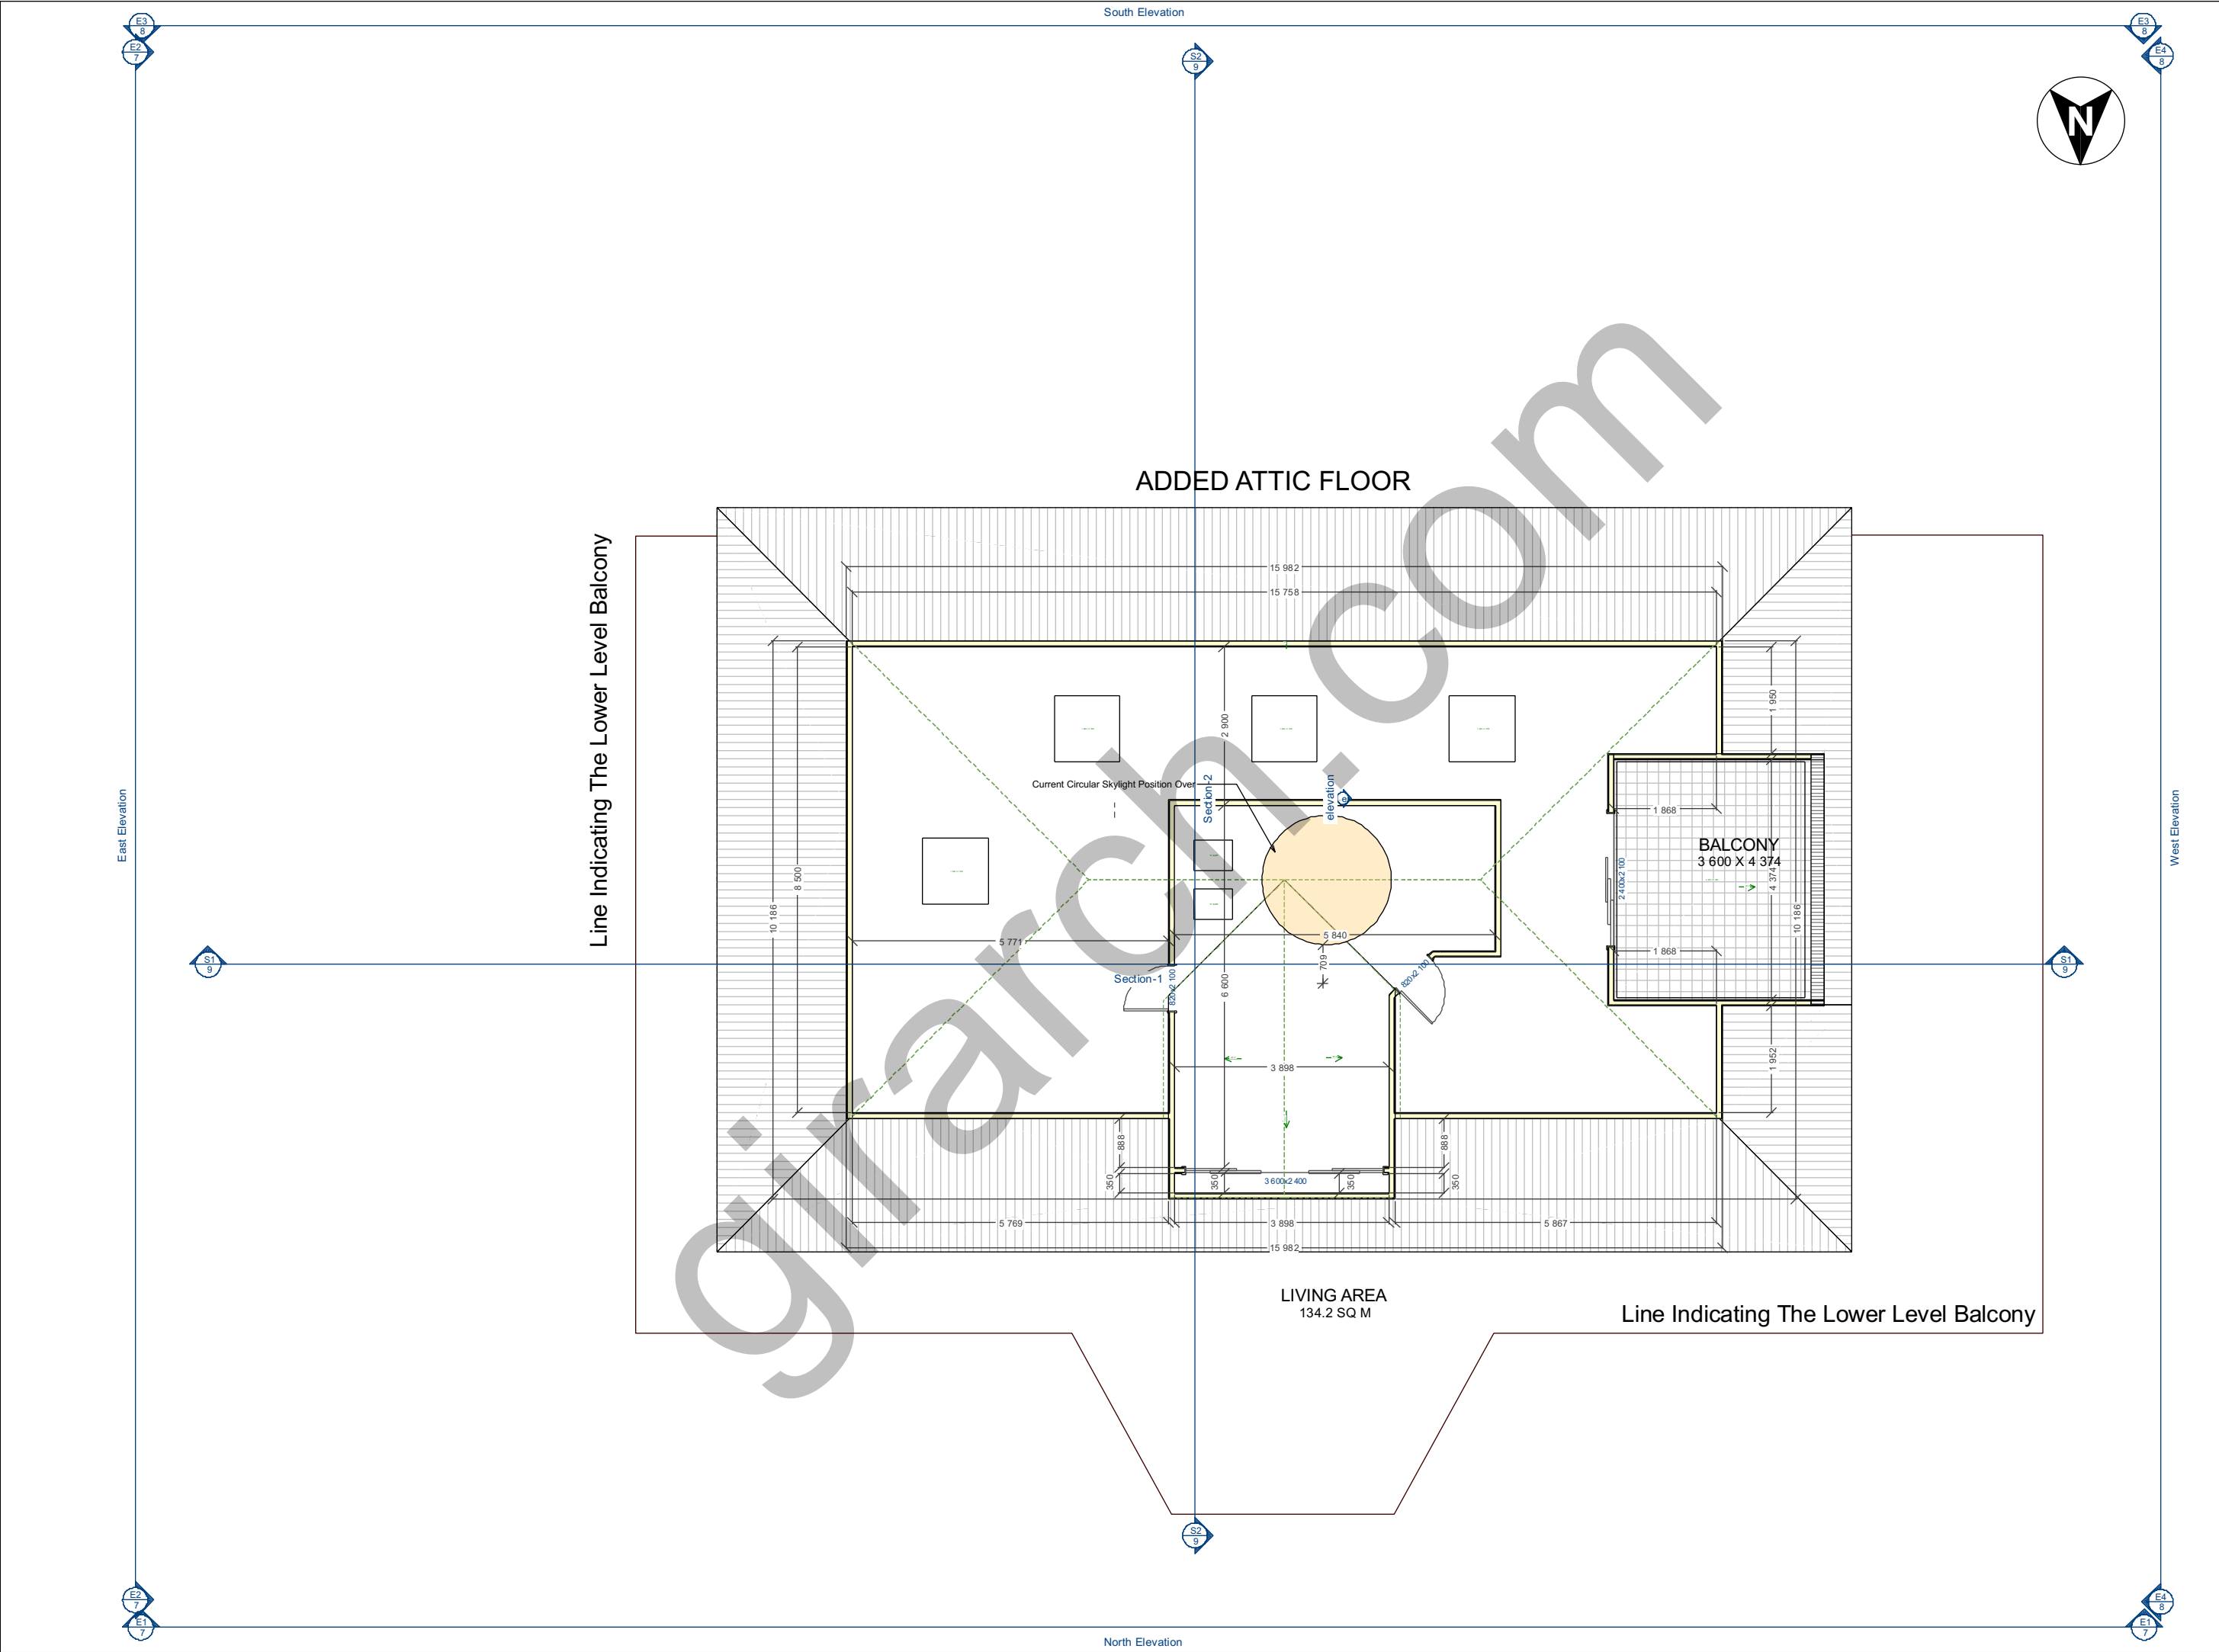

DRAWINGS PROVIDED BY: Oz G.		PROJECT DESCRIPTION: Remodeling Project Lisbon Rd, Kenthurst		SHEET TITLE: Main House Second Floor Plan		REVISION TABLE	
DATE:		DATE:		NUMBER		NUMBER	
23/10/2024		23/10/2024		DATE		DATE	
SCALE:		SCALE:		REVISOR		REVISOR	
1/50		1/50		DESCRIPTION		DESCRIPTION	
SHEET:		SHEET:					
4		4					

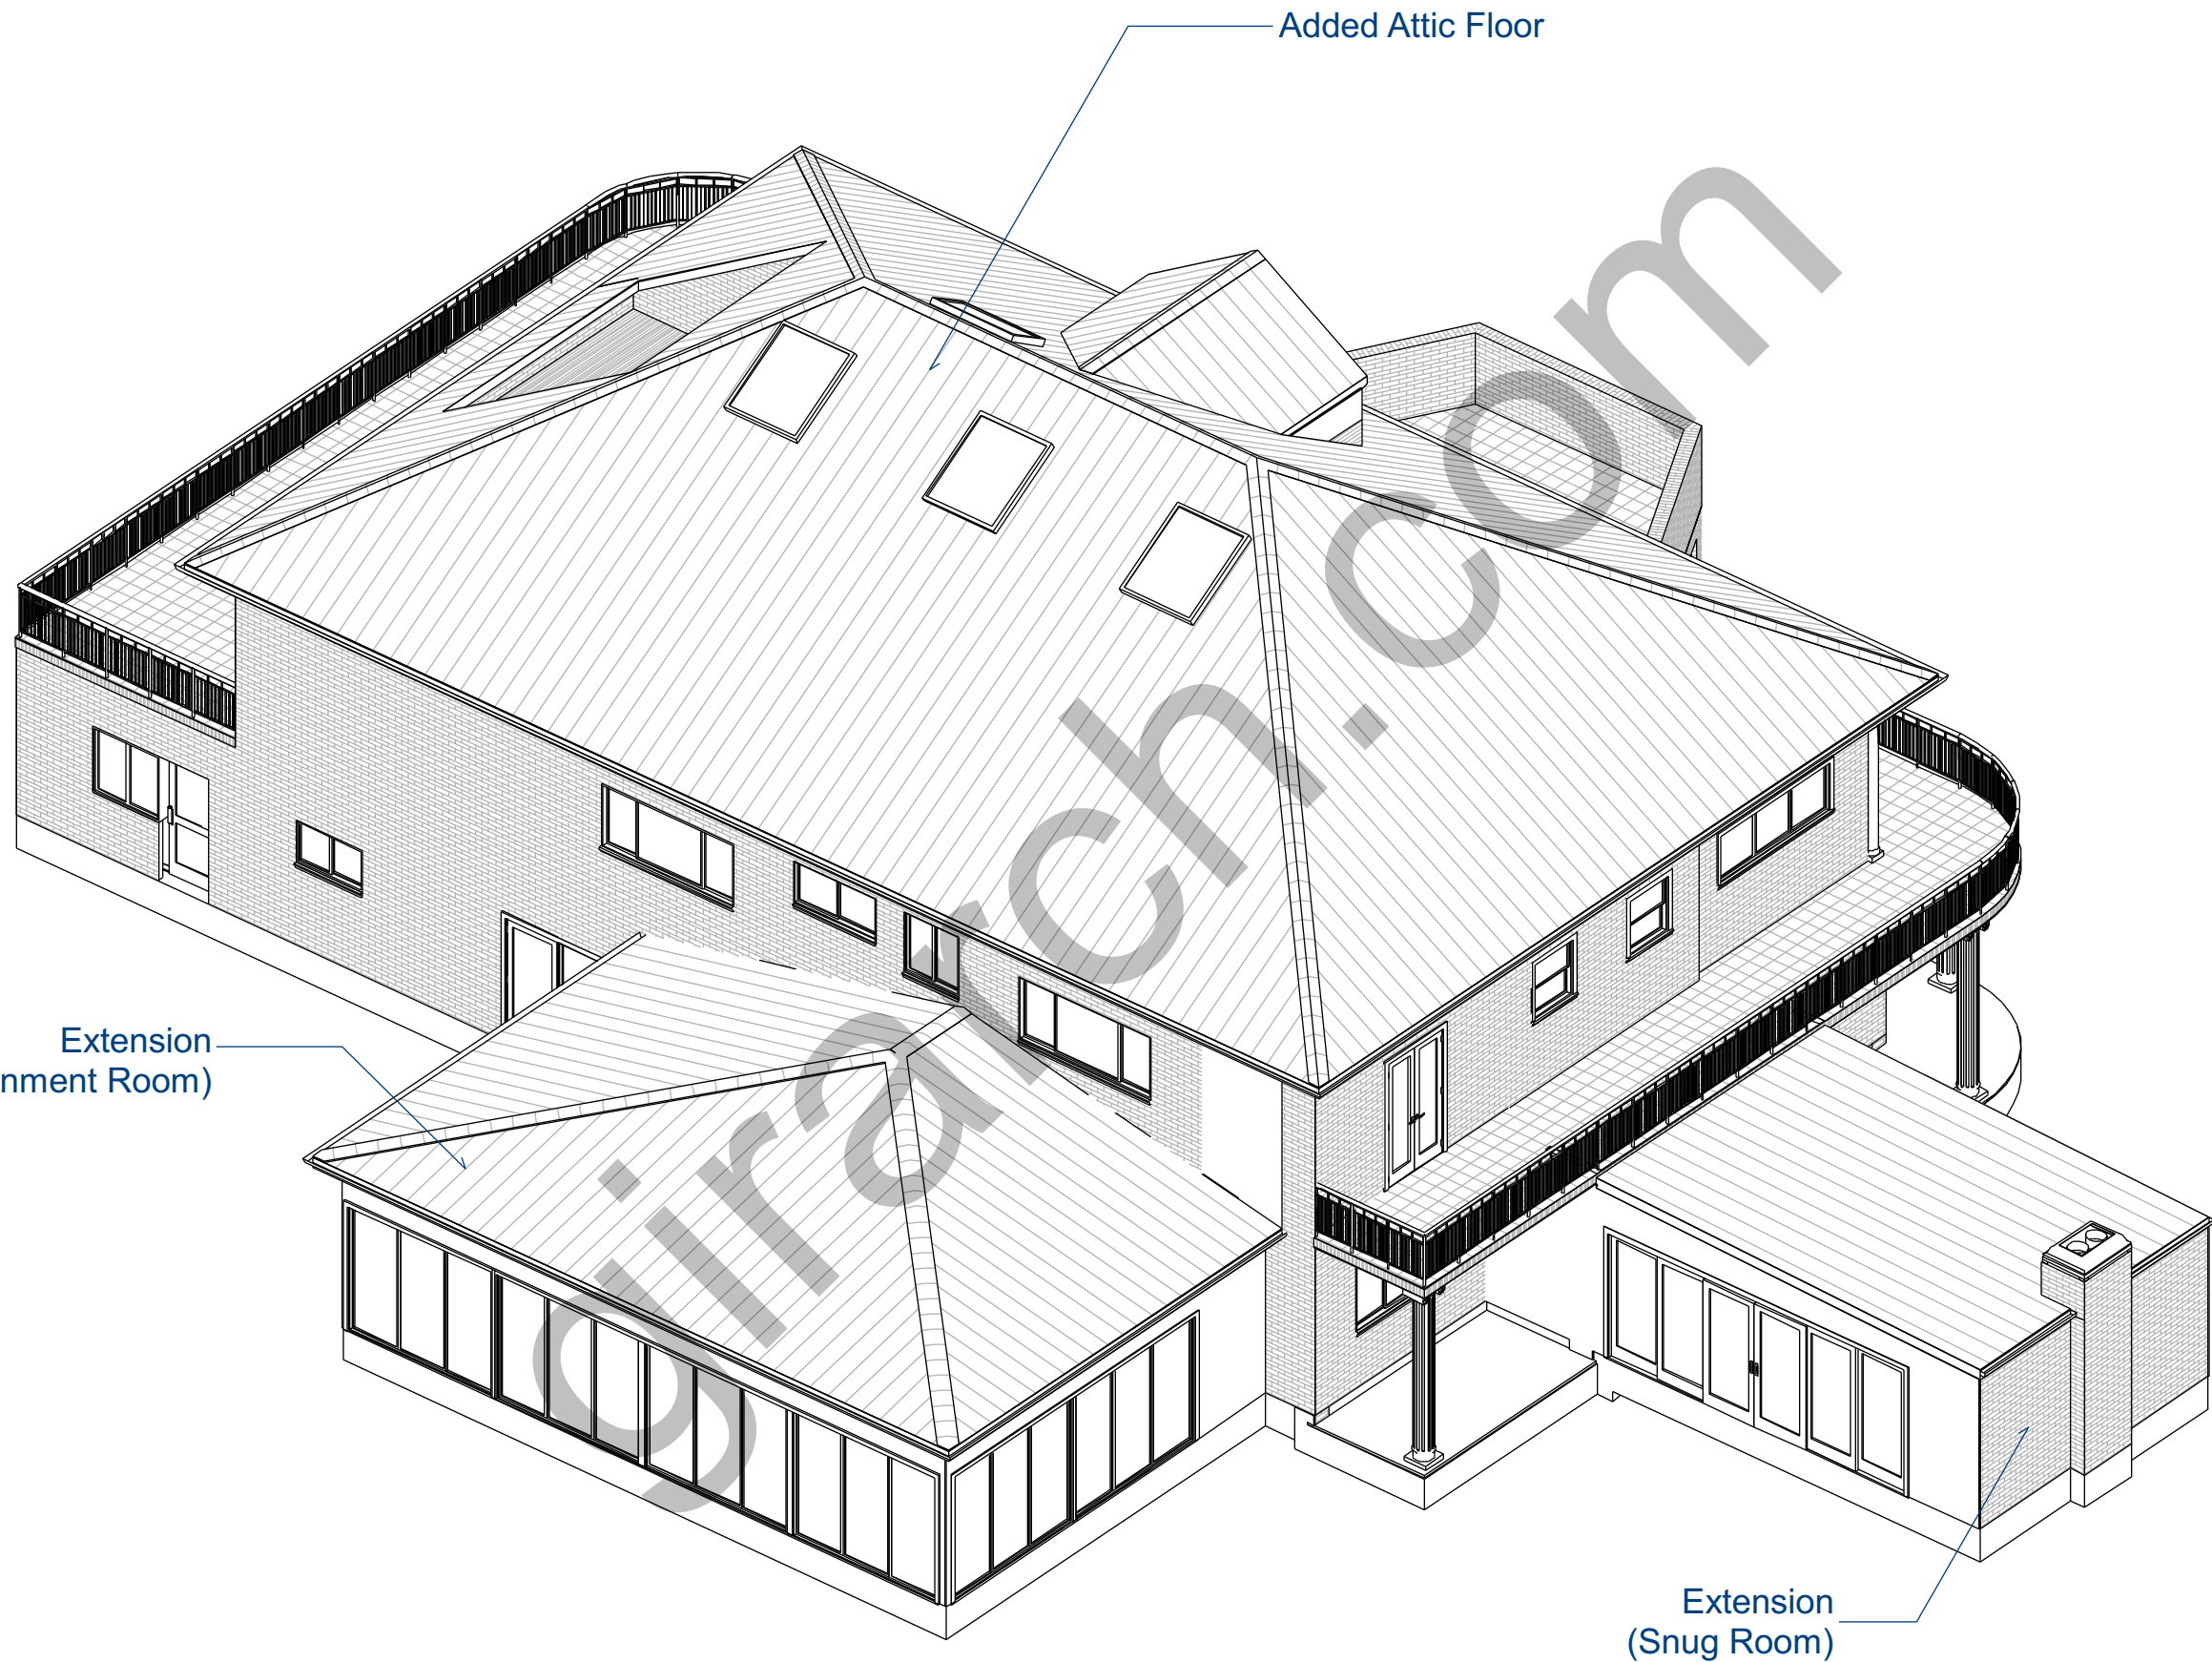

REVISION TABLE	
NUMBER	DATE

SHEET TITLE:
Isomteric View


PROJECT DESCRIPTION:
Remodeling Project
Lisbon Rd, Kenthurst

DRAWINGS PROVIDED BY:
Oz G.


DATE:
23/10/2024

SCALE:

SHEET:

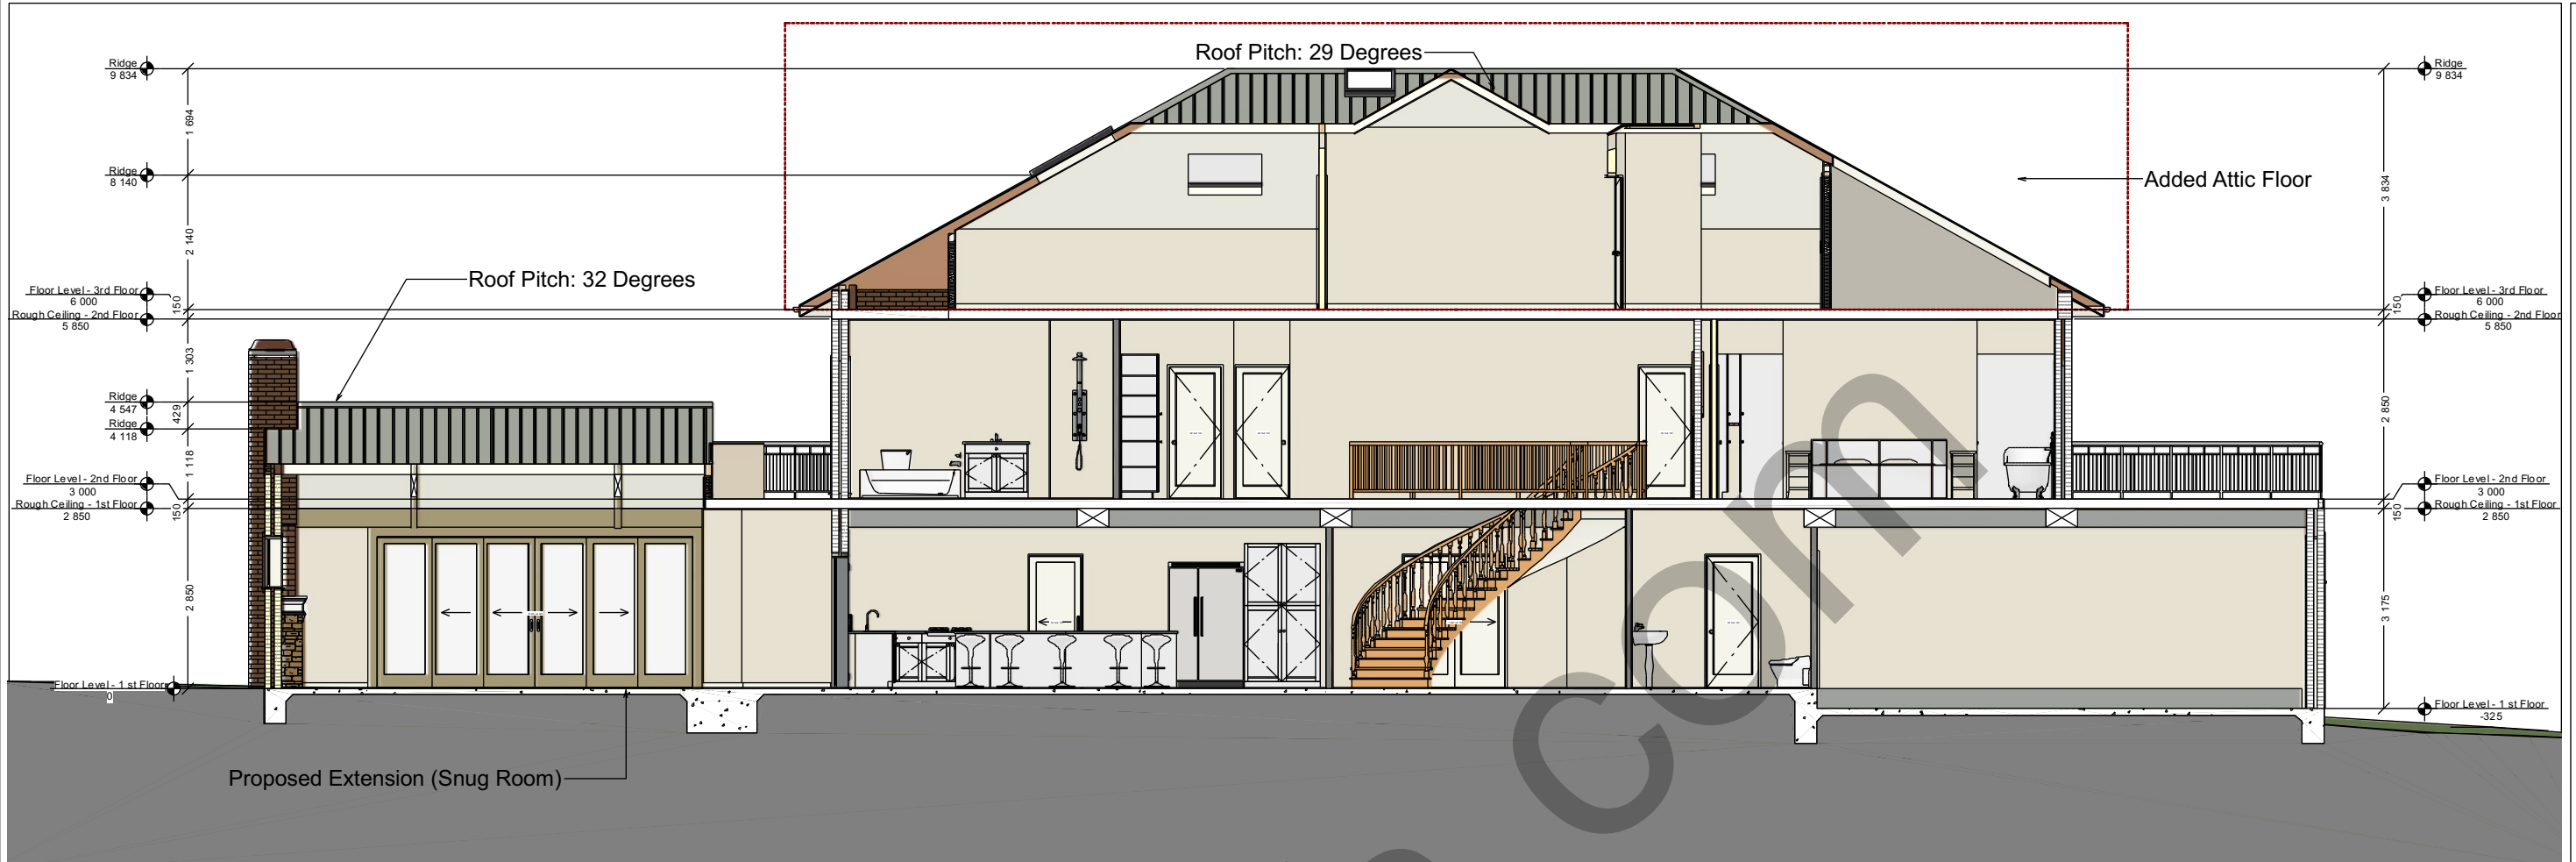

Section-1

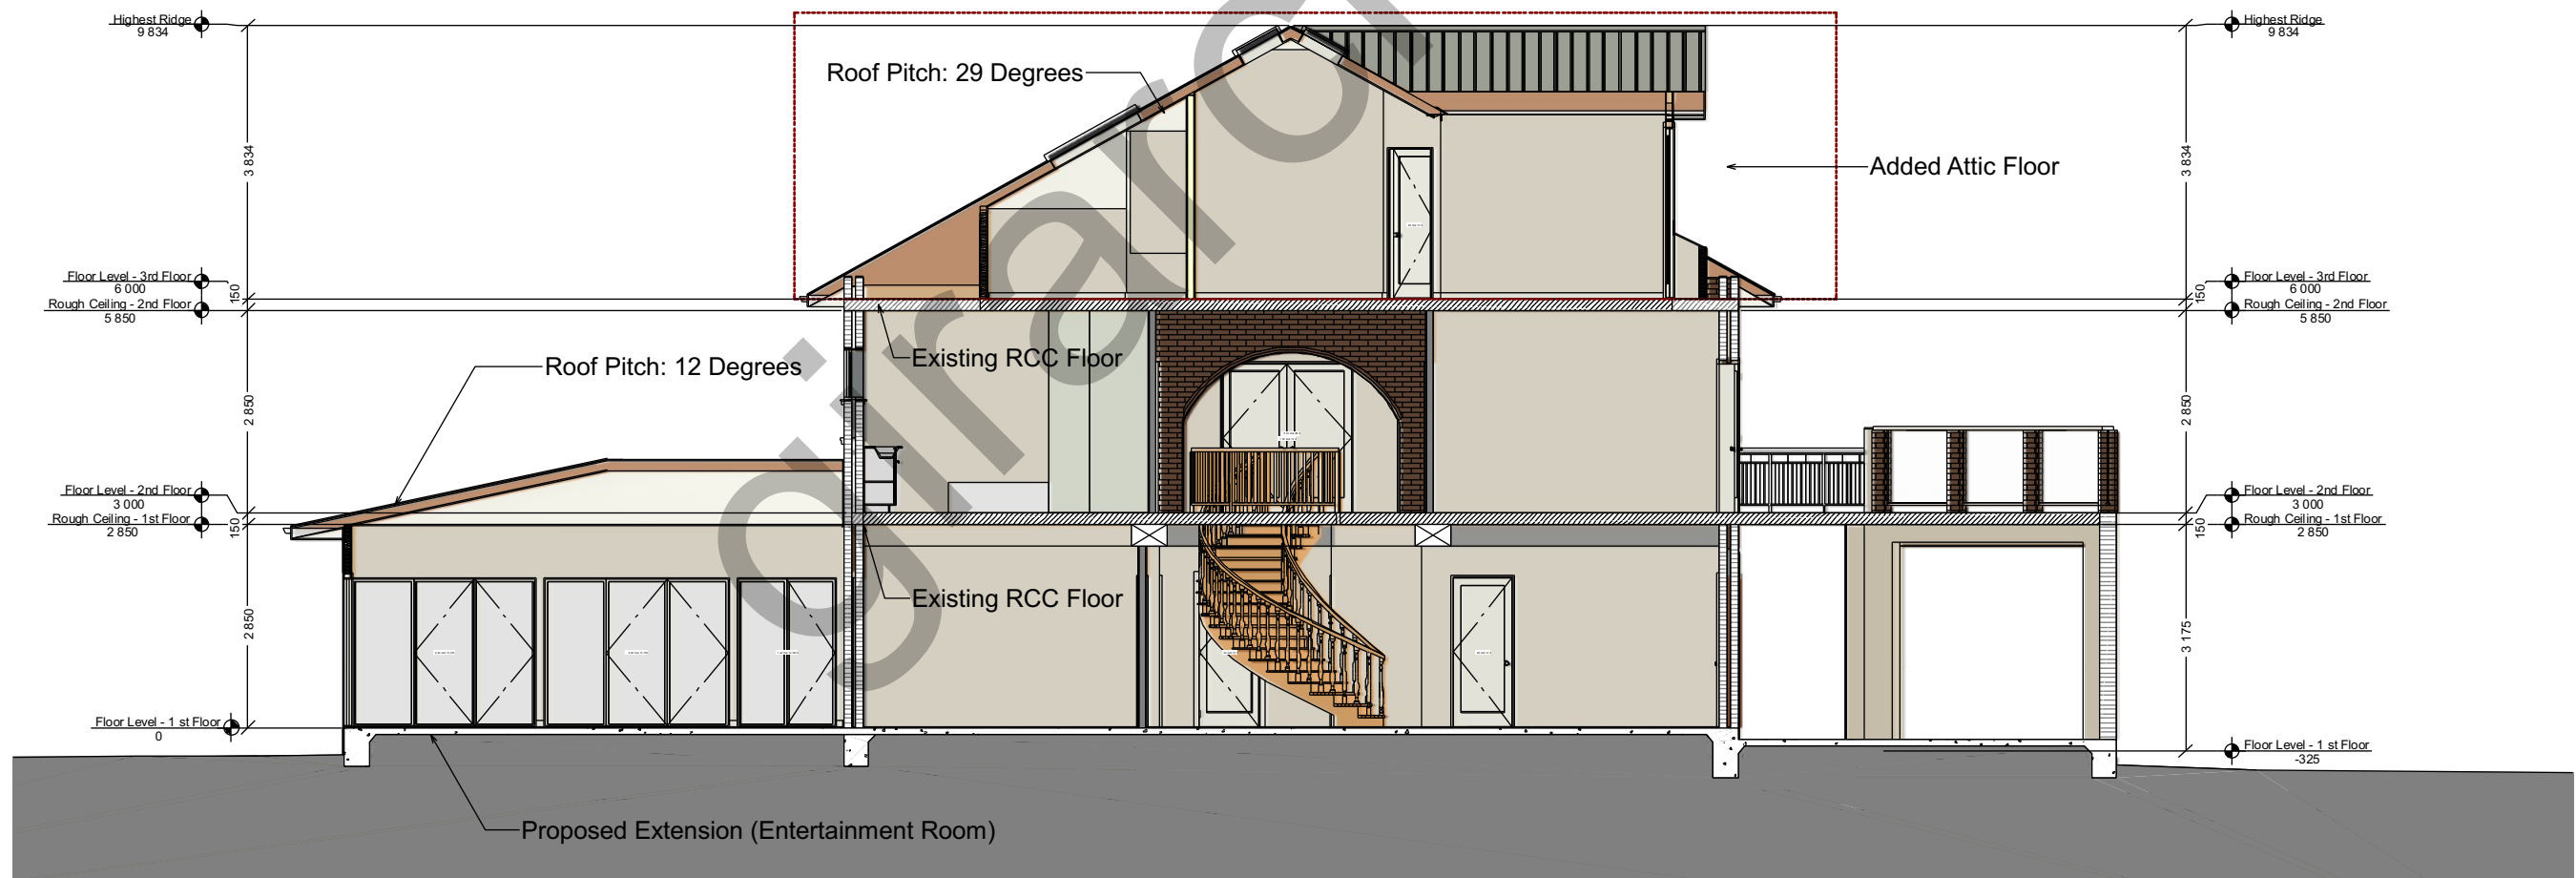

Section-2

REVISION TABLE

NUMBER DATE

SHEET TITLE:
Main House
Sections


PROJECT DESCRIPTION:
Remodeling Project
Lisbon Rd, Kenthurst

DRAWINGS PROVIDED BY:
Oz G.


DATE:
23/10/2024

SCALE:
1/50

SHEET:
9

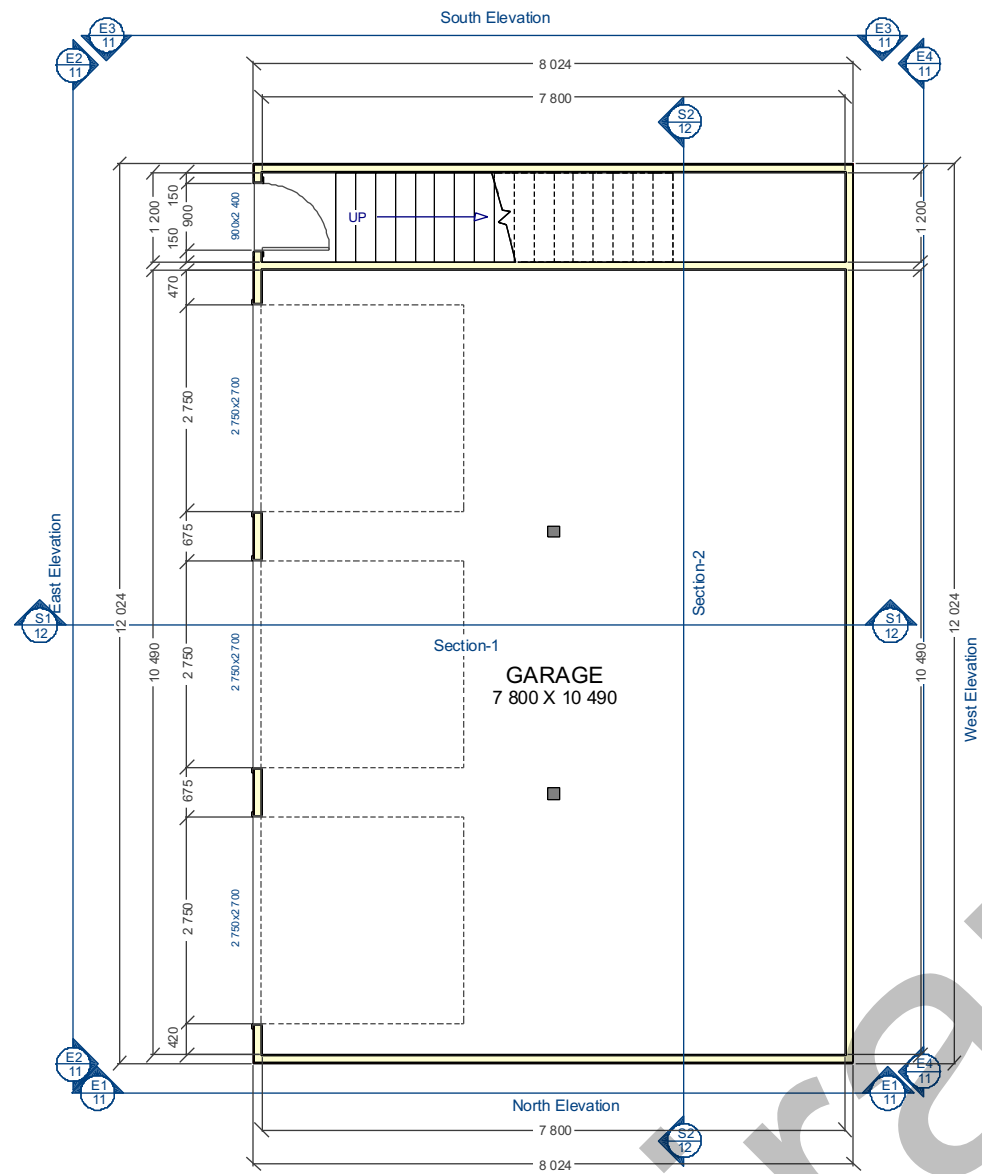

Ground Floor

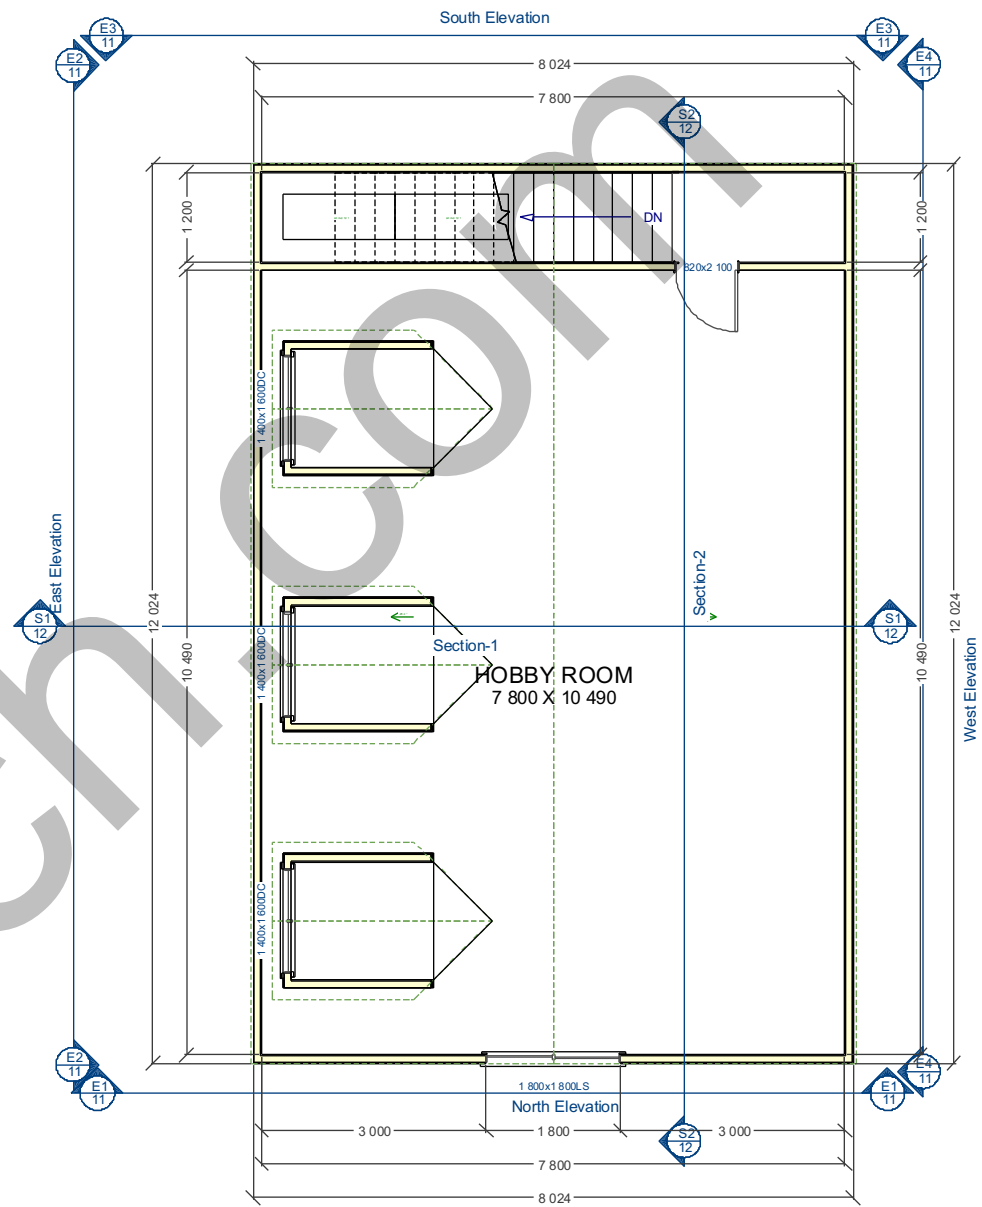

First Floor

REVISION TABLE	
NUMBER	DATE

Proposed Garage
Floor Plans


PROJECT DESCRIPTION:
Remodeling Project
Lisbon Rd, Kenthurst

DRAWINGS PROVIDED BY:
Oz G.


DATE:
23/10/2024

SCALE:
1/50

SHEET:
10

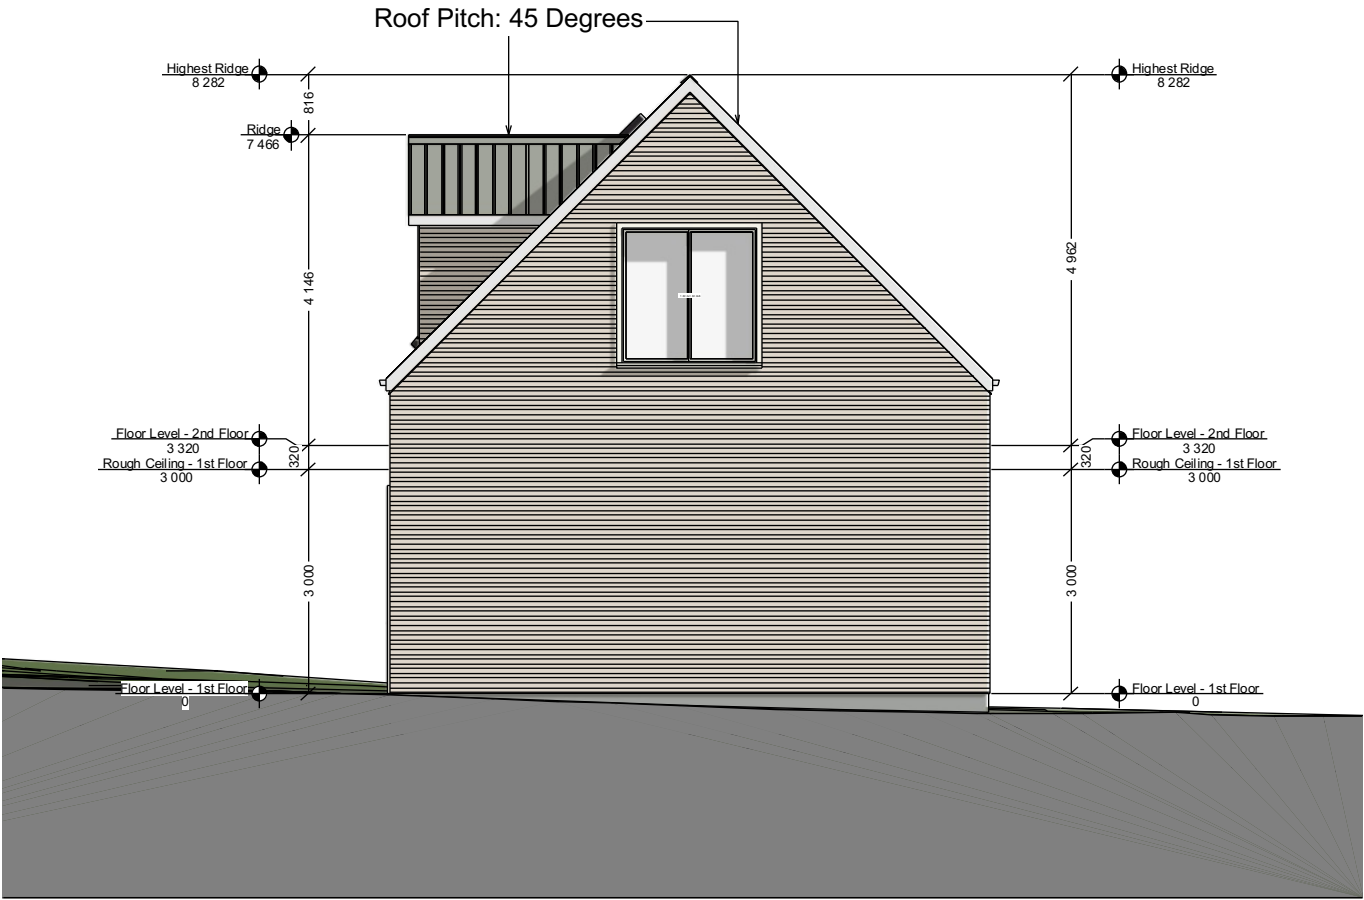


North Elevation

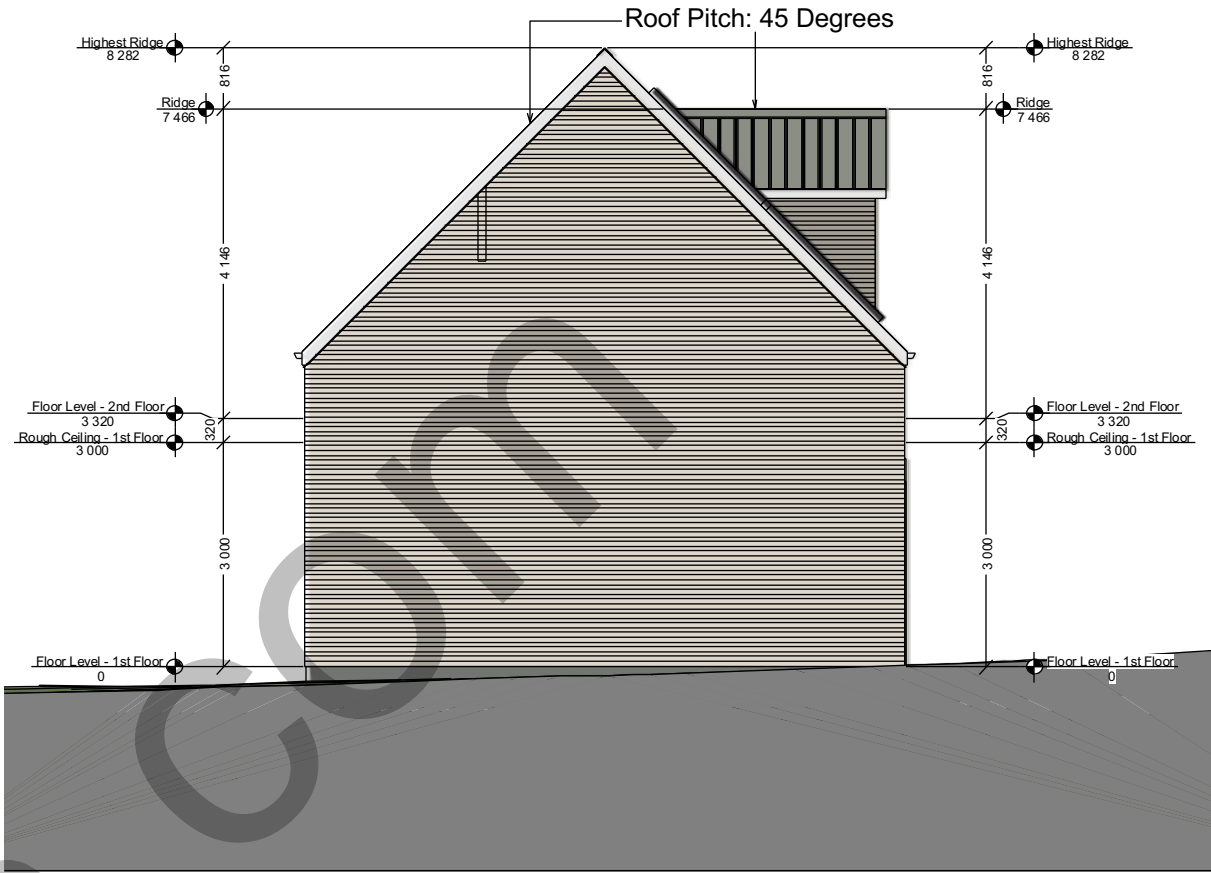

South Elevation



East Elevation

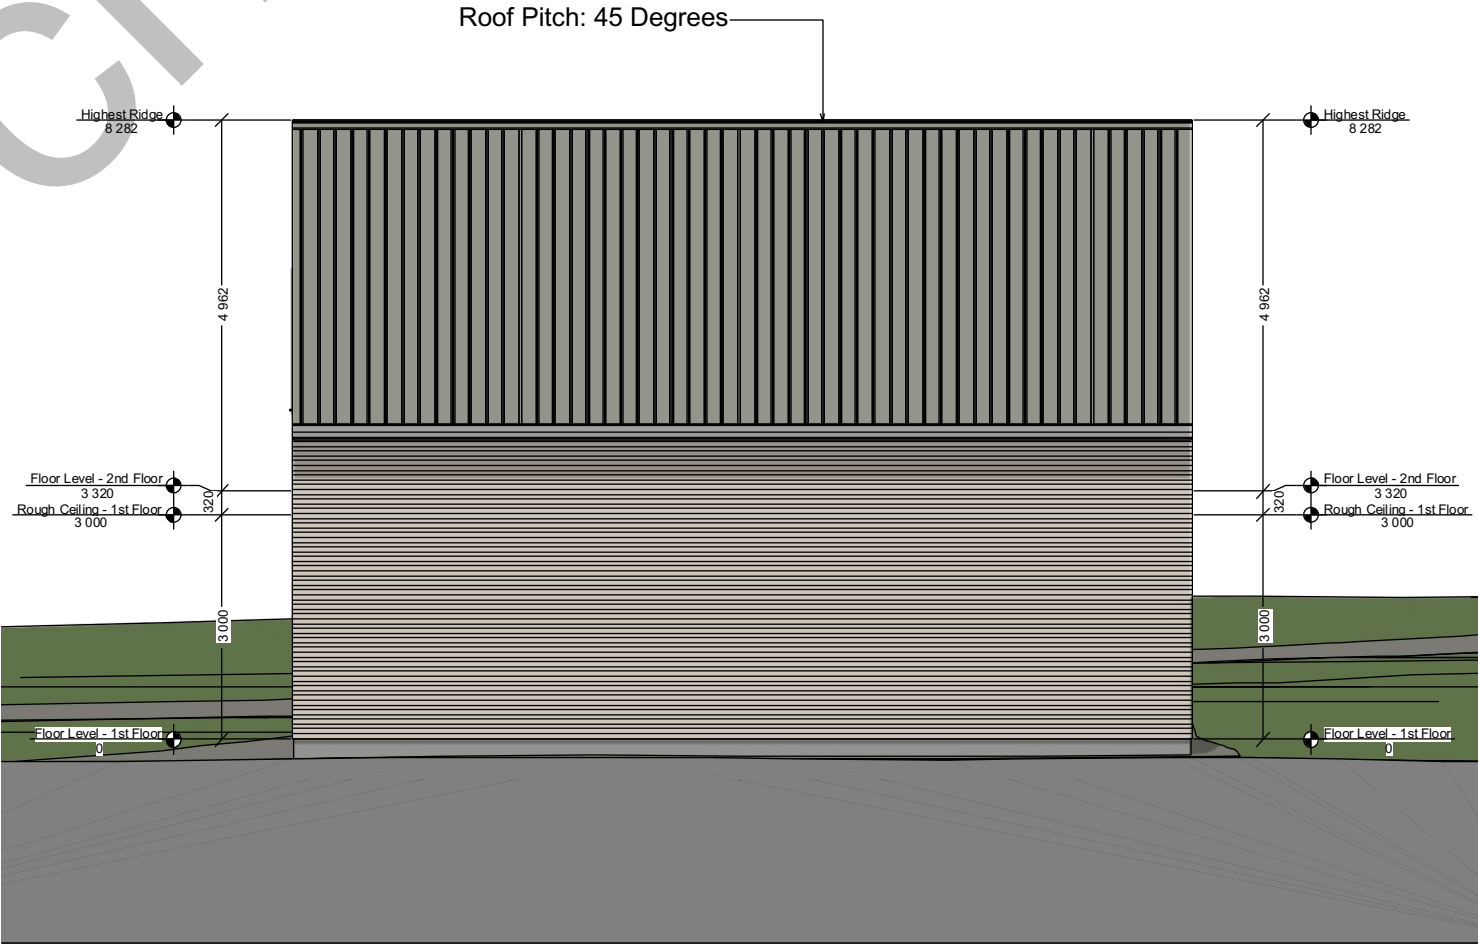

West Elevation

REVISION TABLE	
NUMBER	DATE

SHEET TITLE:
Proposed Garage
Elevations

PROJECT DESCRIPTION:
Remodeling Project
Lisbon Rd, Kenthurst

DRAWINGS PROVIDED BY:
Oz G.

DATE:


23/10/2024

SCALE:


1/50

SHEET:


11

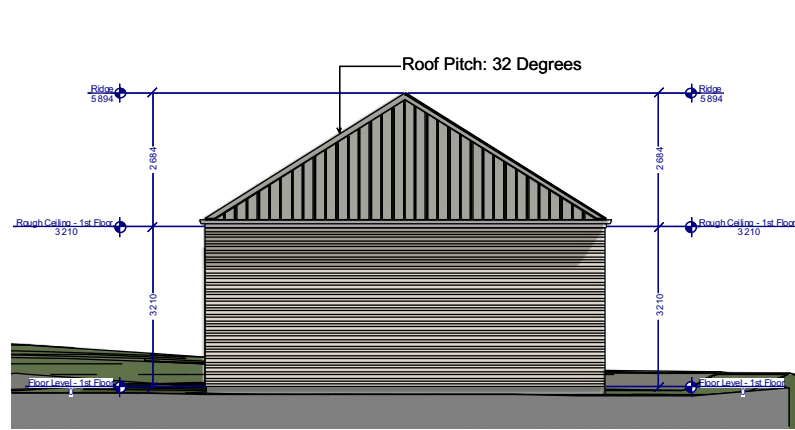


North Elevation

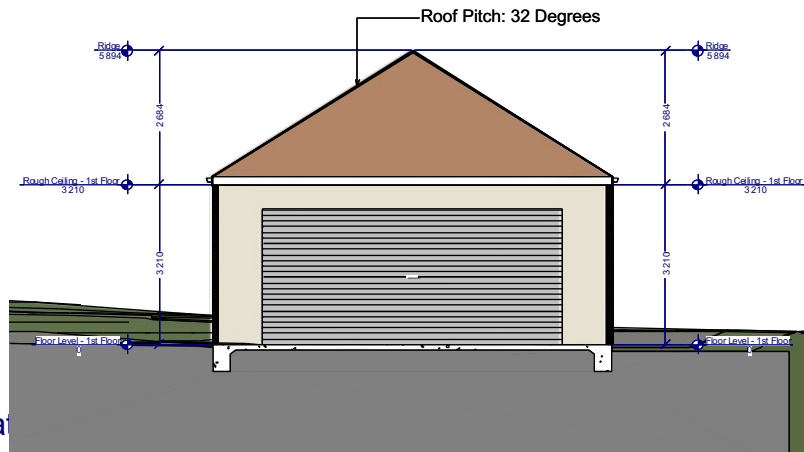


Section-1

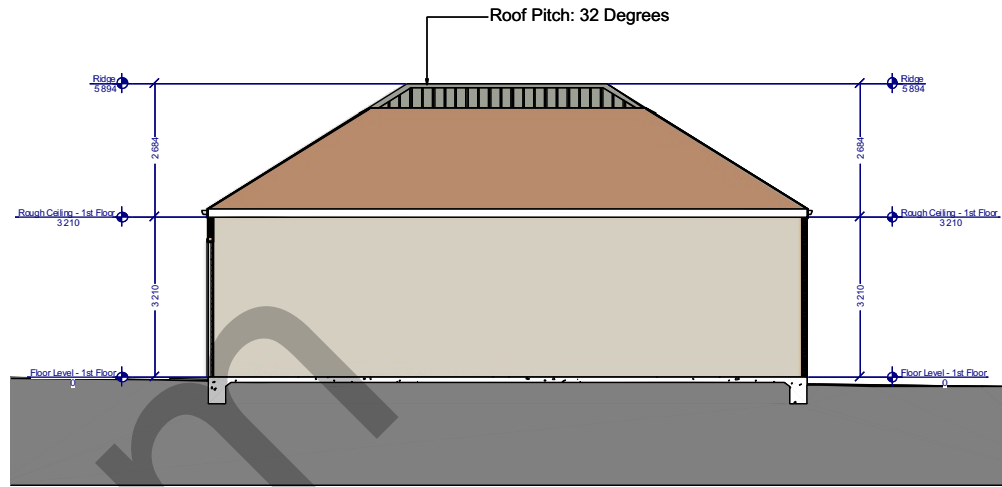


Section-2

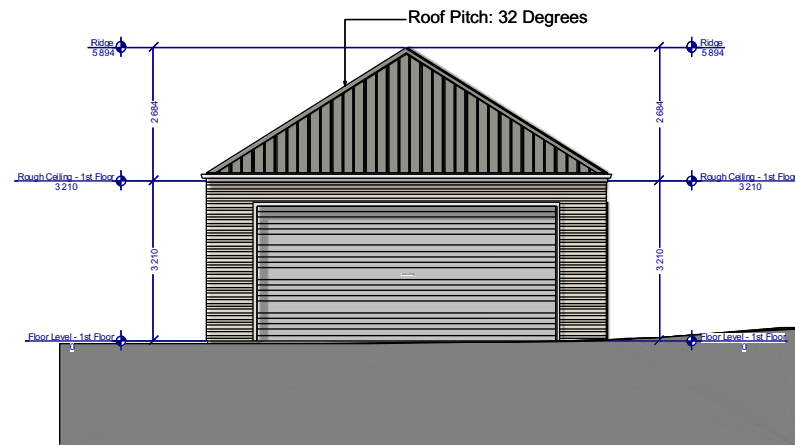


South Elevation

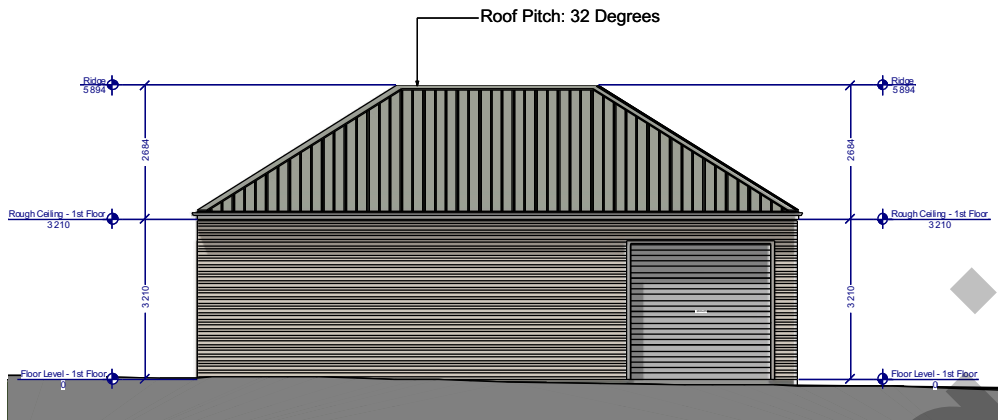

East Elevation

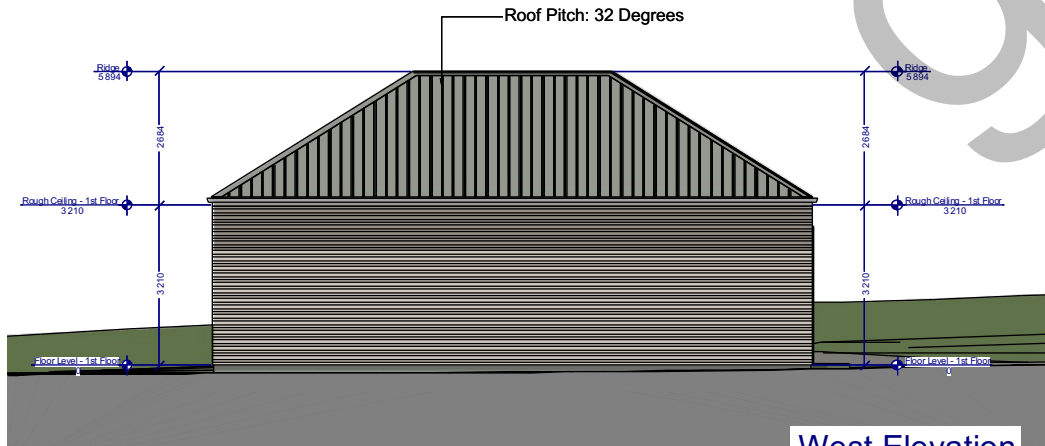

West Elevation

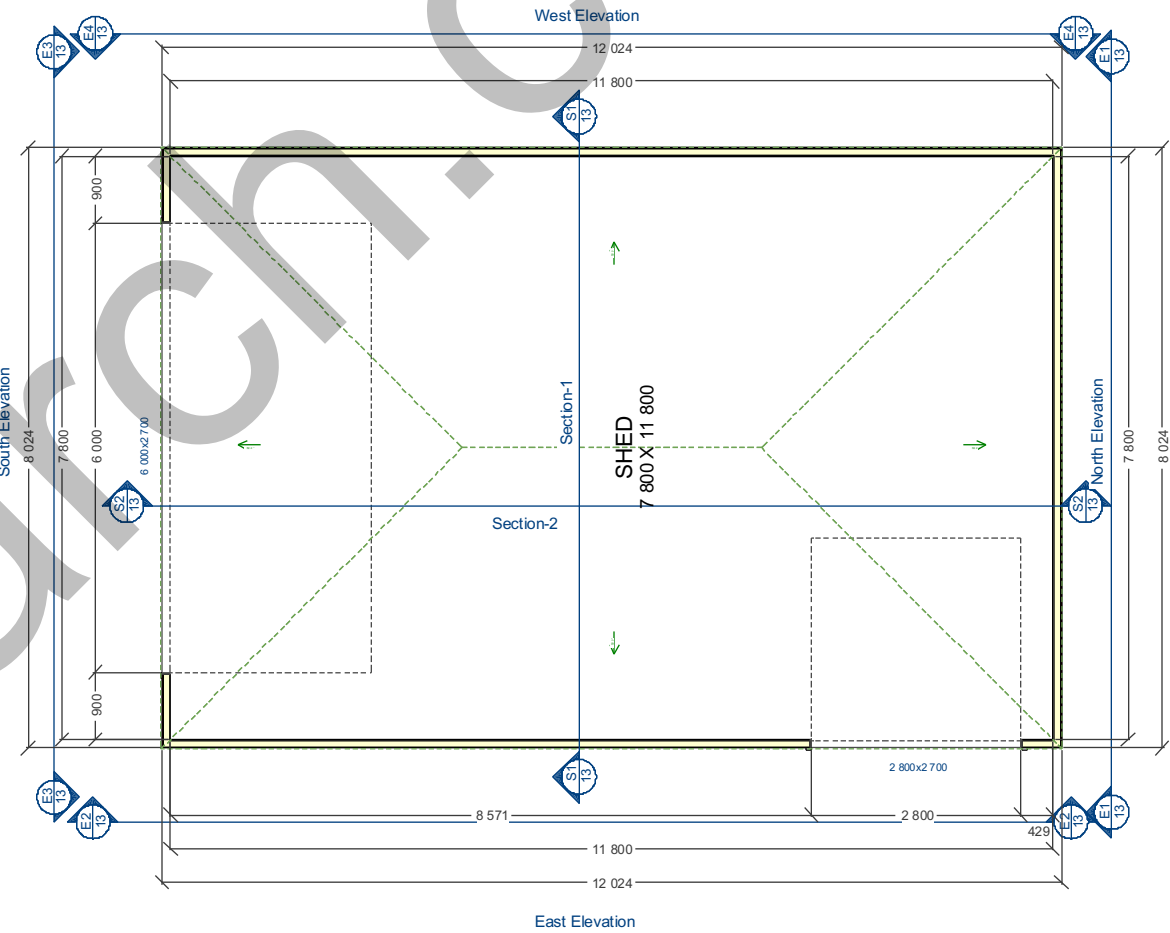

Shed Floor Plan
Scale: 1/50

REVISION TABLE
NUMBER DATE
REVISOR DESCRIPTION

SHEET TITLE:
Proposed Shed
Plan, Elevations, Sections


PROJECT DESCRIPTION:
Remodeling Project
Lisbon Rd, Kenthurst

DRAWINGS PROVIDED BY:
Oz G.


DATE:
23/10/2024

SCALE:
1/75


SHEET:
13

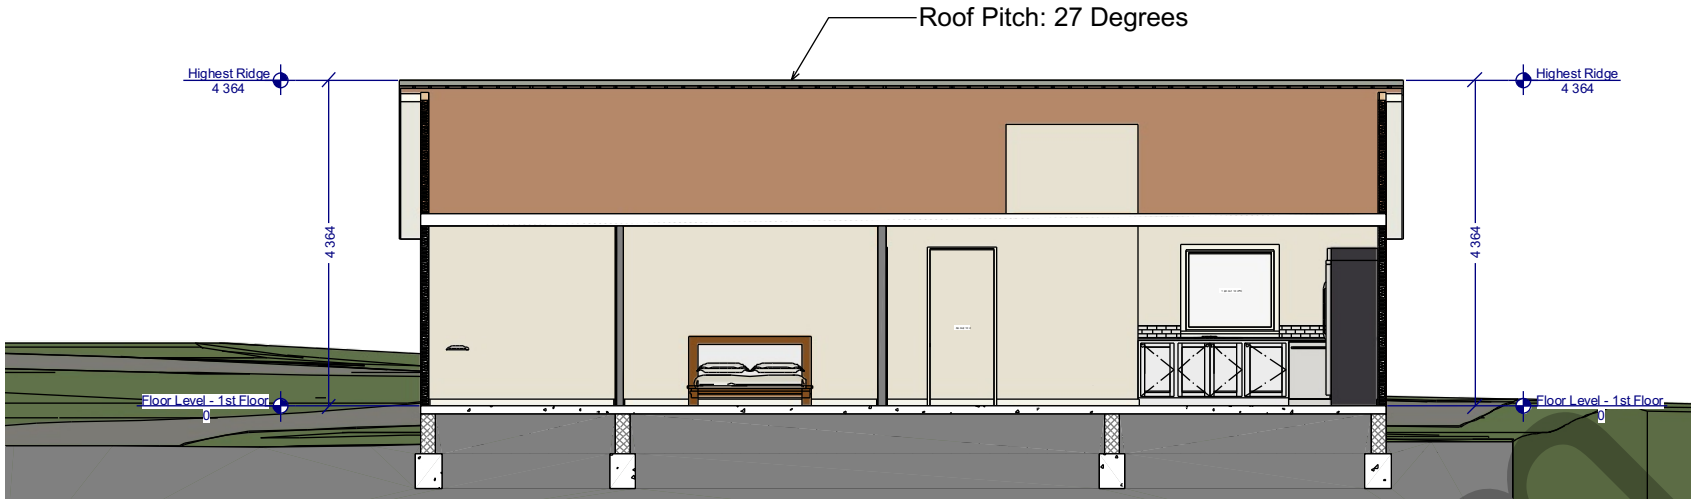

Section-1

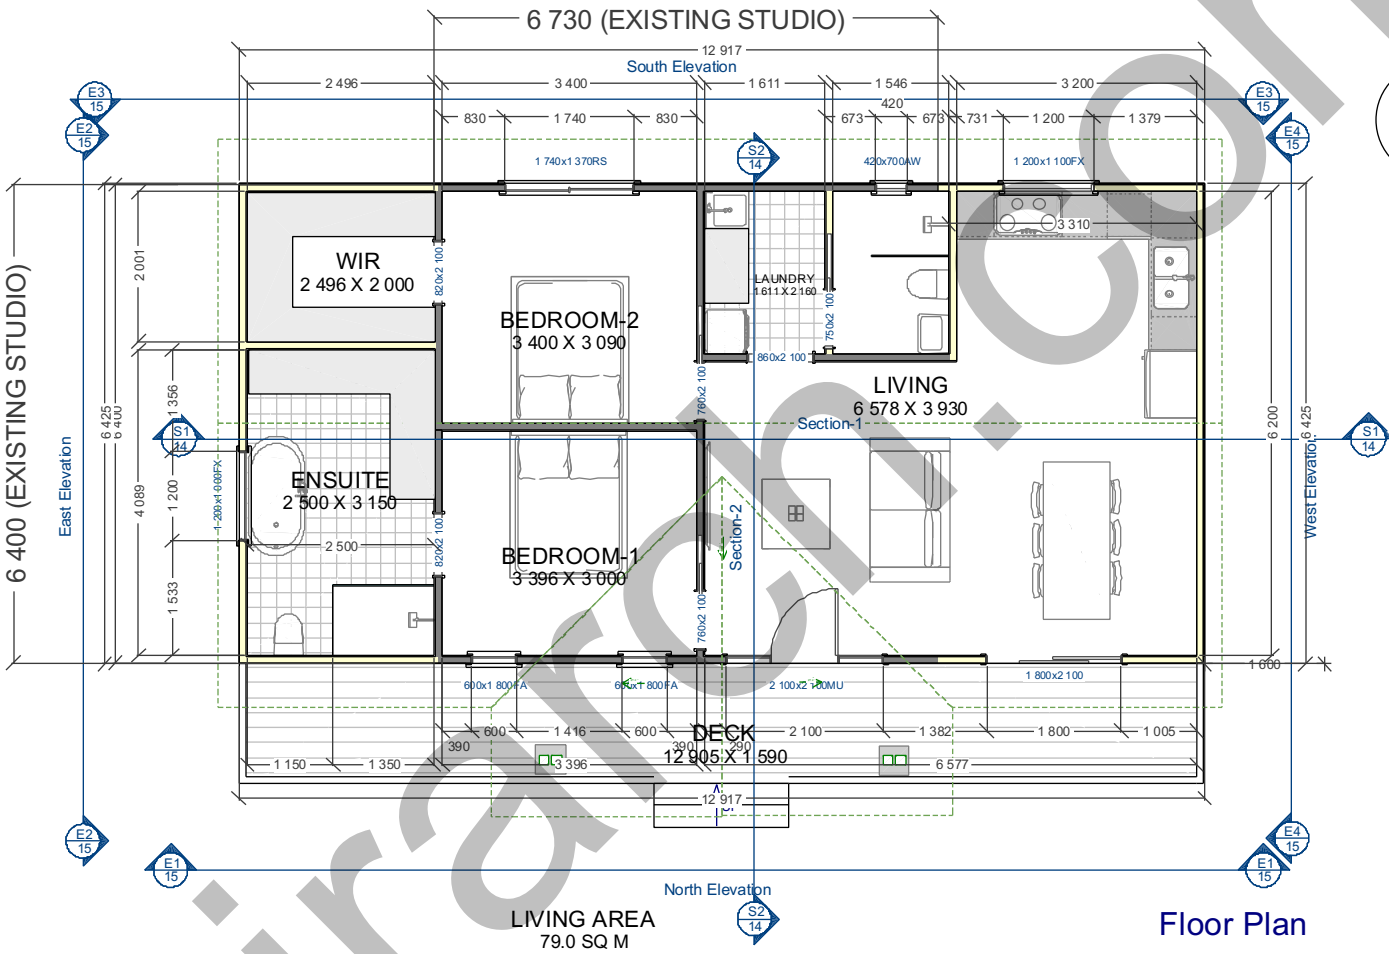

Floor Plan

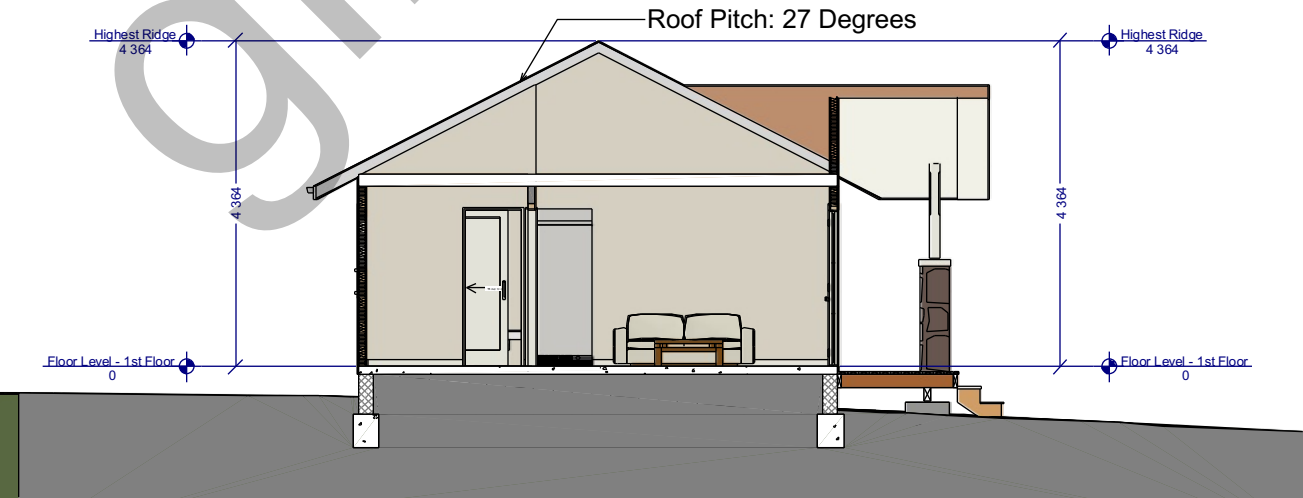

Section-2

REVISION TABLE	
NUMBER	DATE

Proposed Cottage
Floor Plan, Sections


Remodeling Project
Lisbon Rd, Kenthurst

DRAWINGS PROVIDED BY:
Oz G.


DATE:
23/10/2024

SCALE:
1/50


SHEET:
14

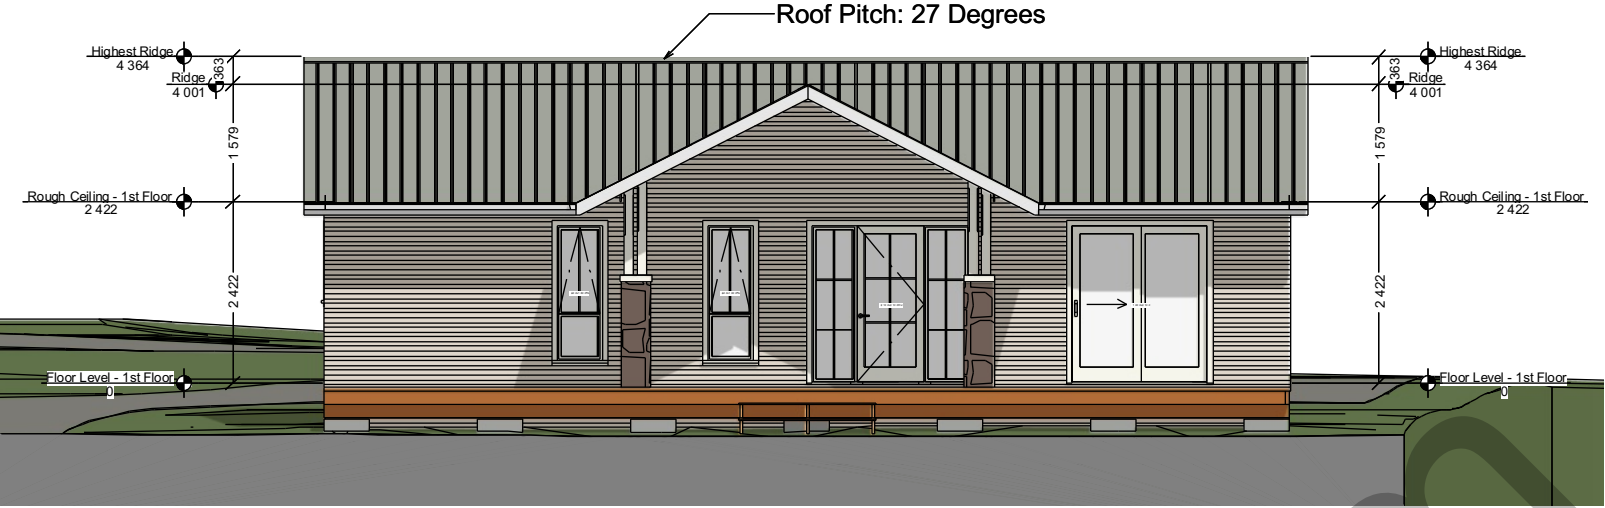


North Elevation

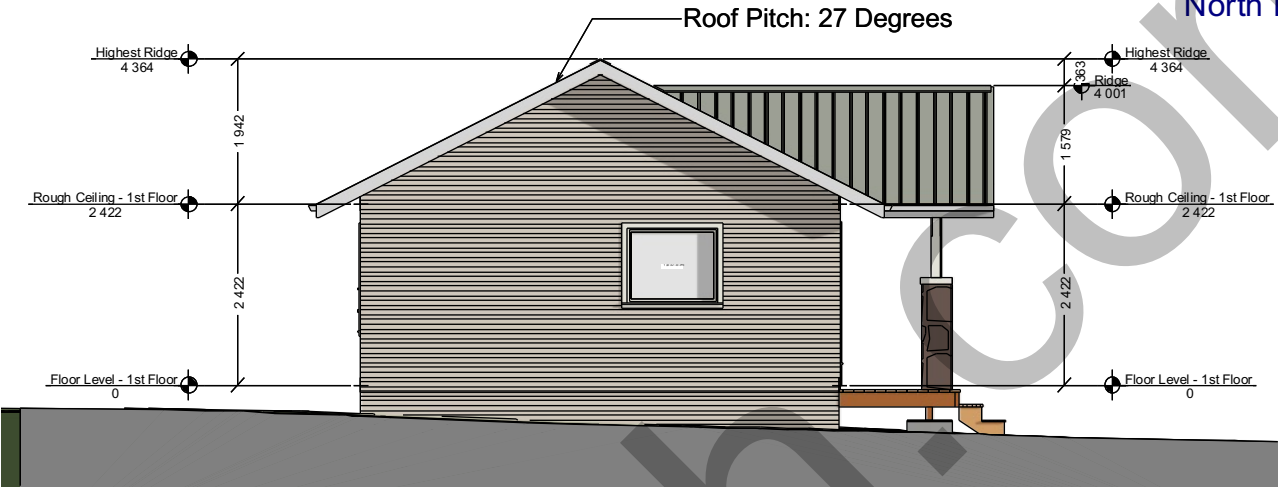

East Elevation

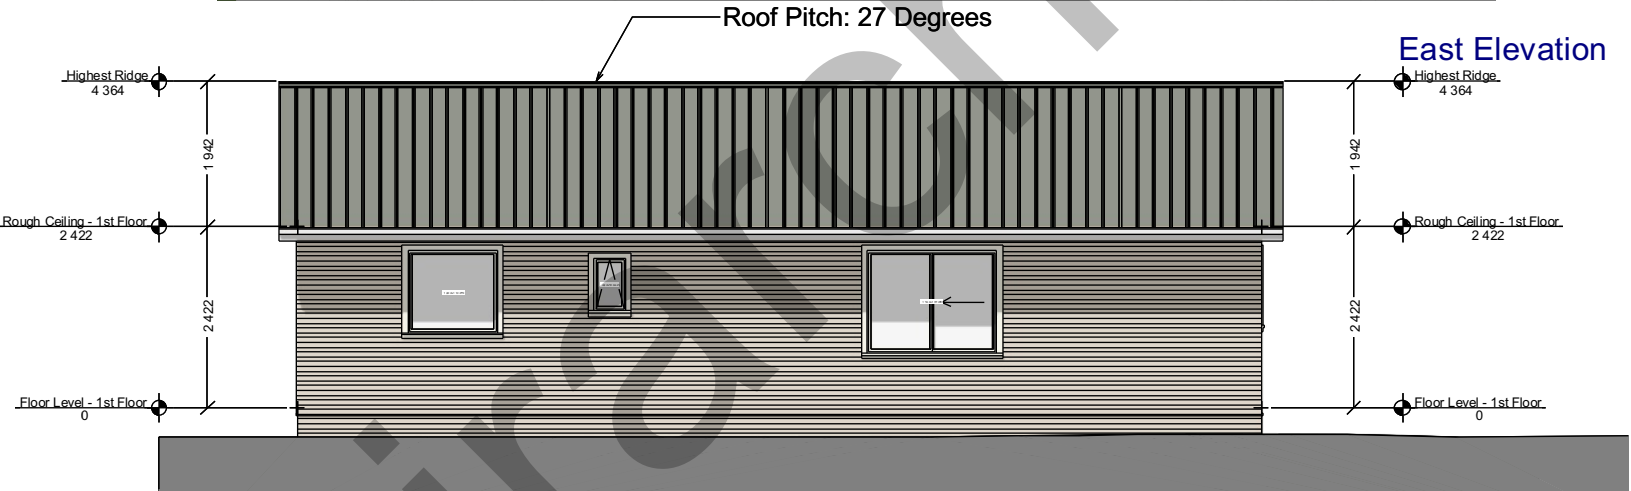

South Elevation

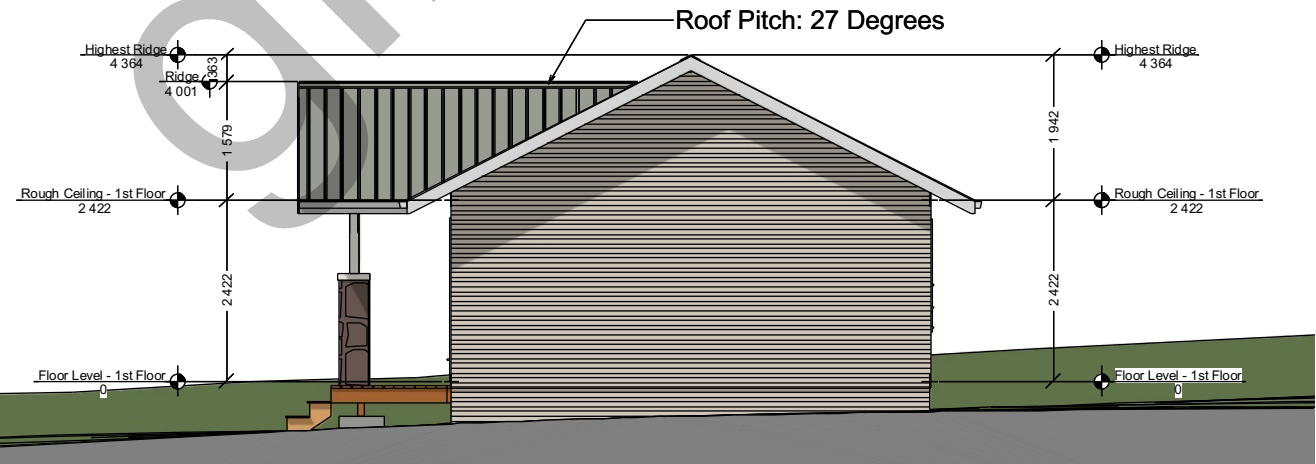

West Elevation

REVISION TABLE	
NUMBER	DATE

SHEET TITLE:
Proposed Cottage
Elevations

PROJECT DESCRIPTION:
Remodeling Project
Lisbon Rd, Kenthurst

DRAWINGS PROVIDED BY:
Oz G.

DATE:
23/10/2024

SCALE:
1/50

SHEET:
15