


OAKLEY KITCHEN RENOVATION PROJECT

DRAWING INDEX


SHEET NUMBER	TITLE
1	AS-BUILT AND DEMOLITION PLANS
2	PROPOSED FLOOR PLANS
3	PROPOSED DESIGN, REFLECTED CEILING PLAN
4	PROPOSED DESIGN WALL ELEVATIONS-1
5	PROPOSED DESIGN WALL ELEVATIONS-2
6	DESIGN SPECIFICATIONS
7-11	PROPOSED DESIGN INTERIOR RENDERINGS



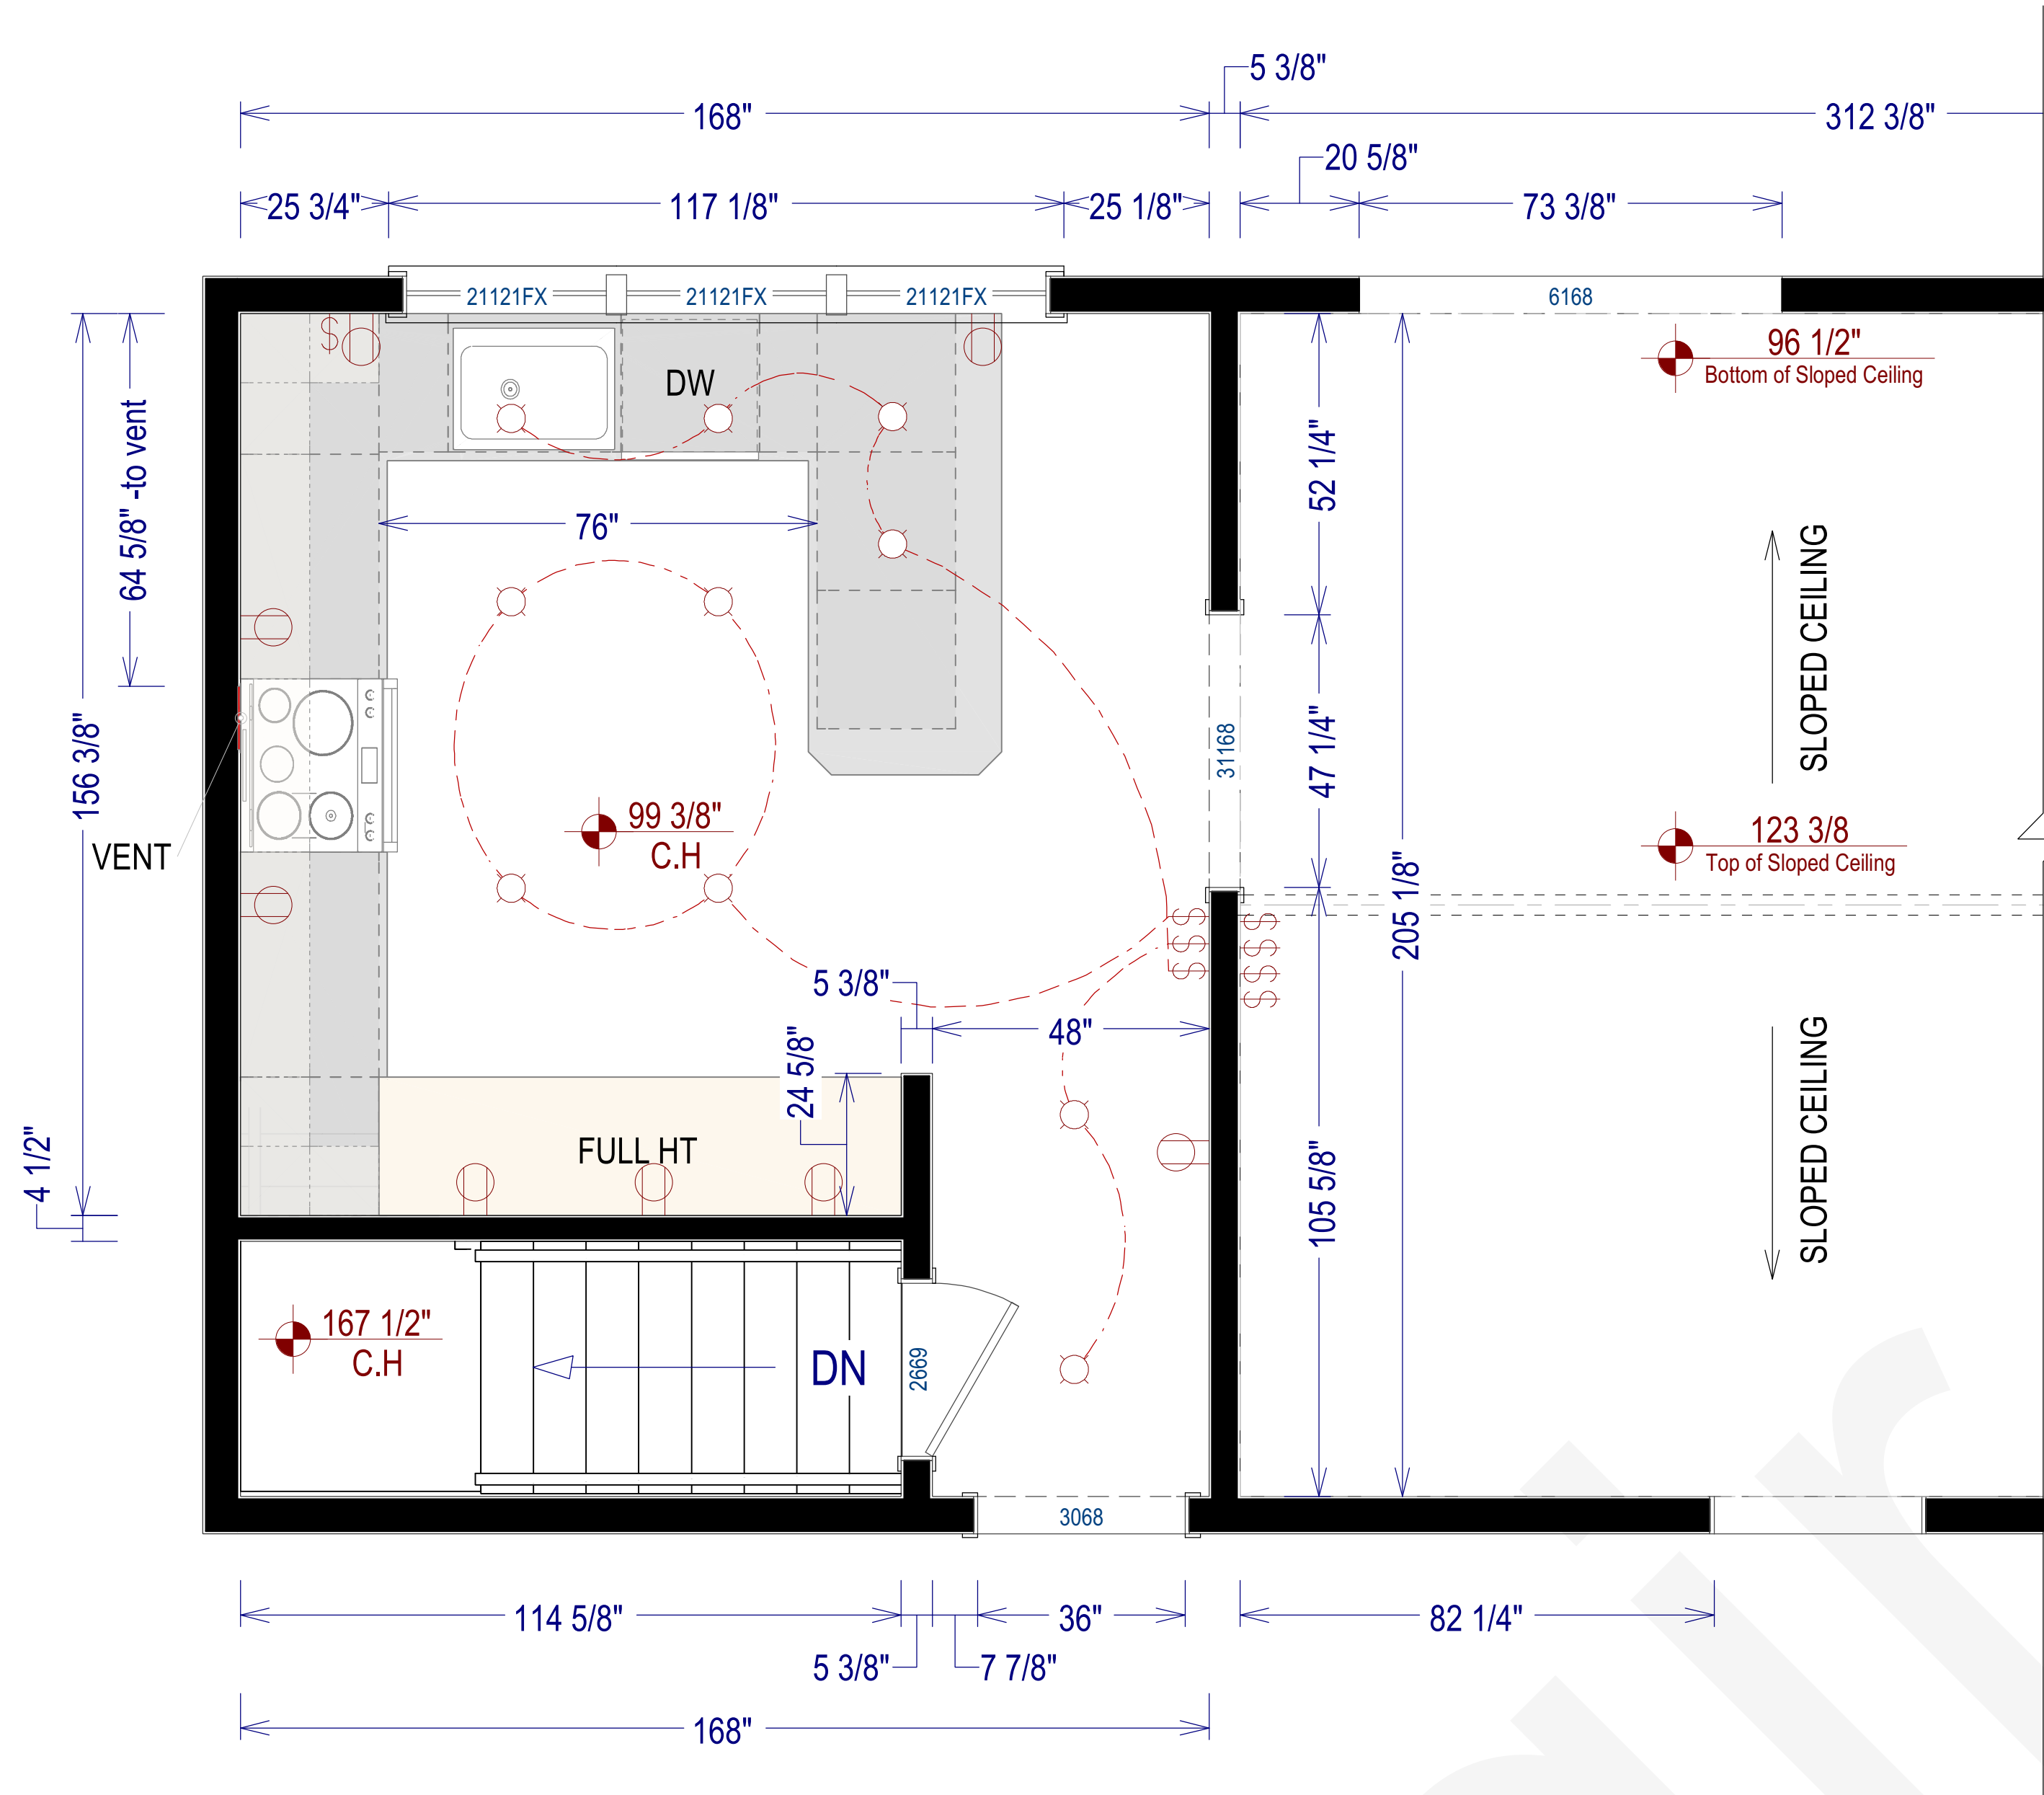


KITCHEN AS-BUILT PLAN
SCALE TO 1/2" = 1' ON ARCH D

DEMO WALL COMPLETELY
ASSEMBLIES TO BE DEMOLISHED

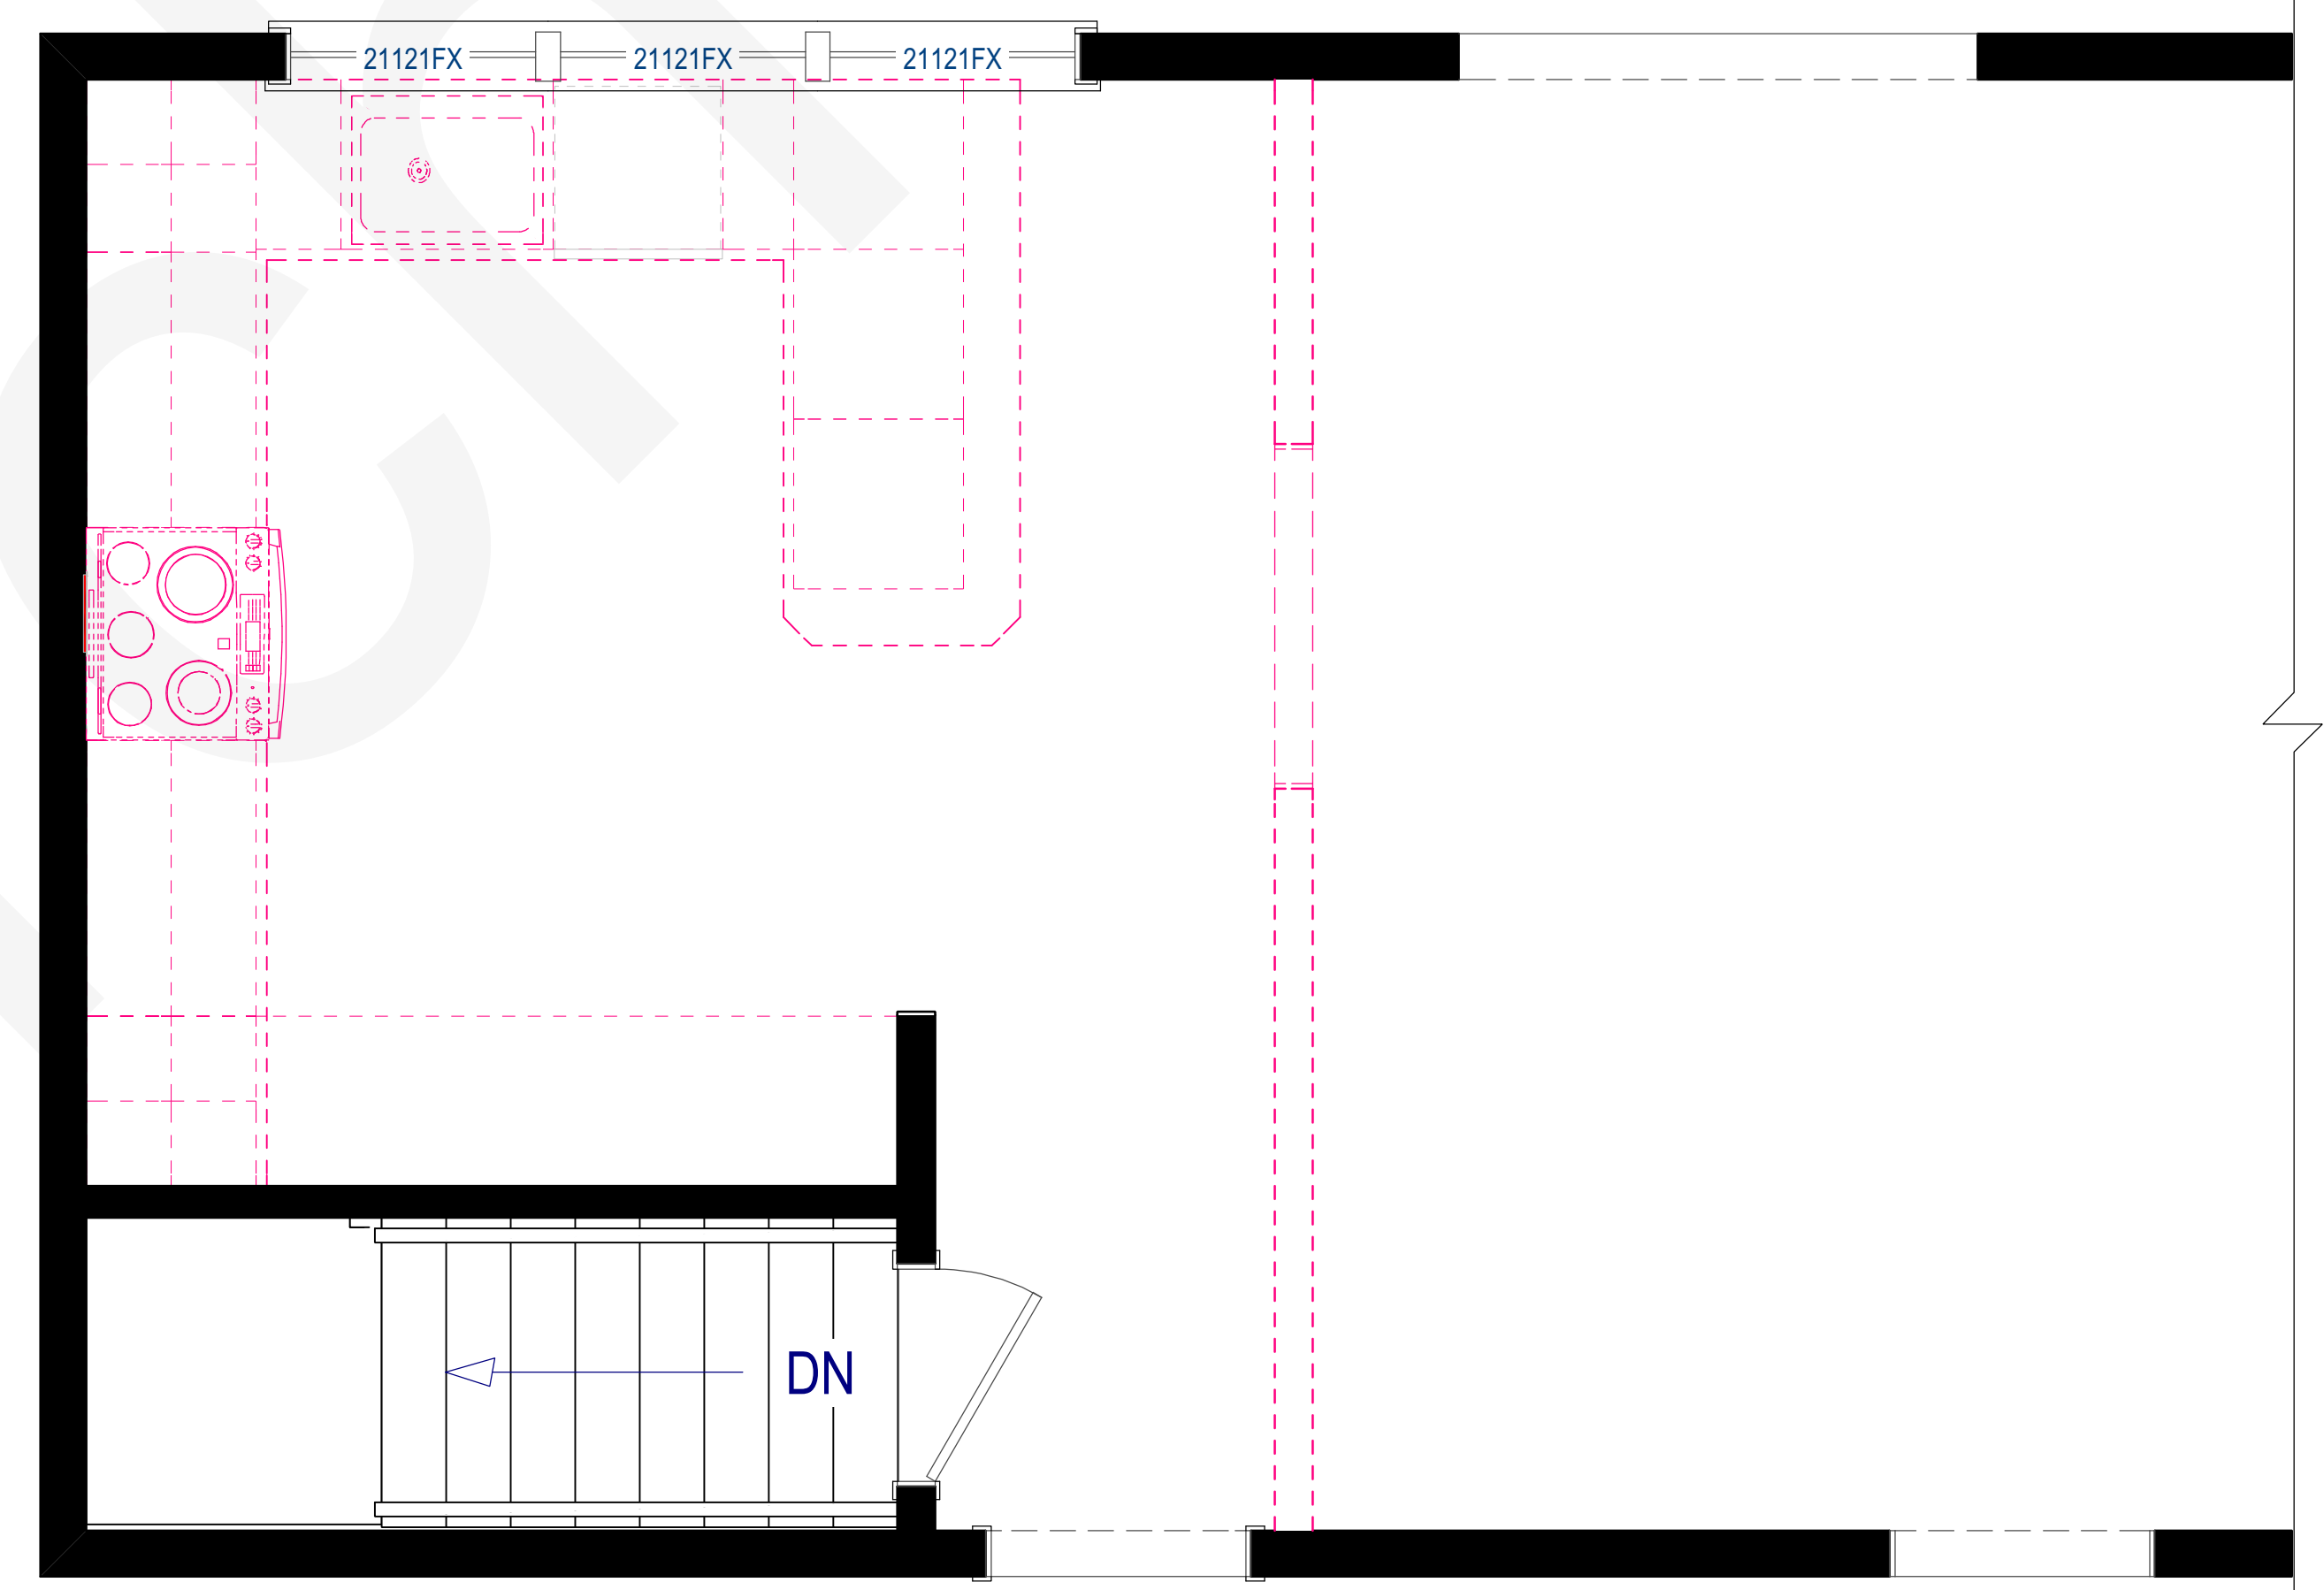


KITCHEN DEMOLITION PLAN
SCALE TO 1/2" = 1' ON ARCH D

 


FOLLOWING APPLIANCES ARE TO BE SUPPLIED BY THE OWNER:
- STOVE: Wolf IR36550/S/P
- FRIDGE: SubZero Pro 4850G
- DISHWASHER: Cove DW2450
- HOOD LINER: Wolf PL342212

WOOD SHELVES EXTENDING THROUGH THE WALL AT THE TOP AND BOTTOM OF THE WINDOWS.

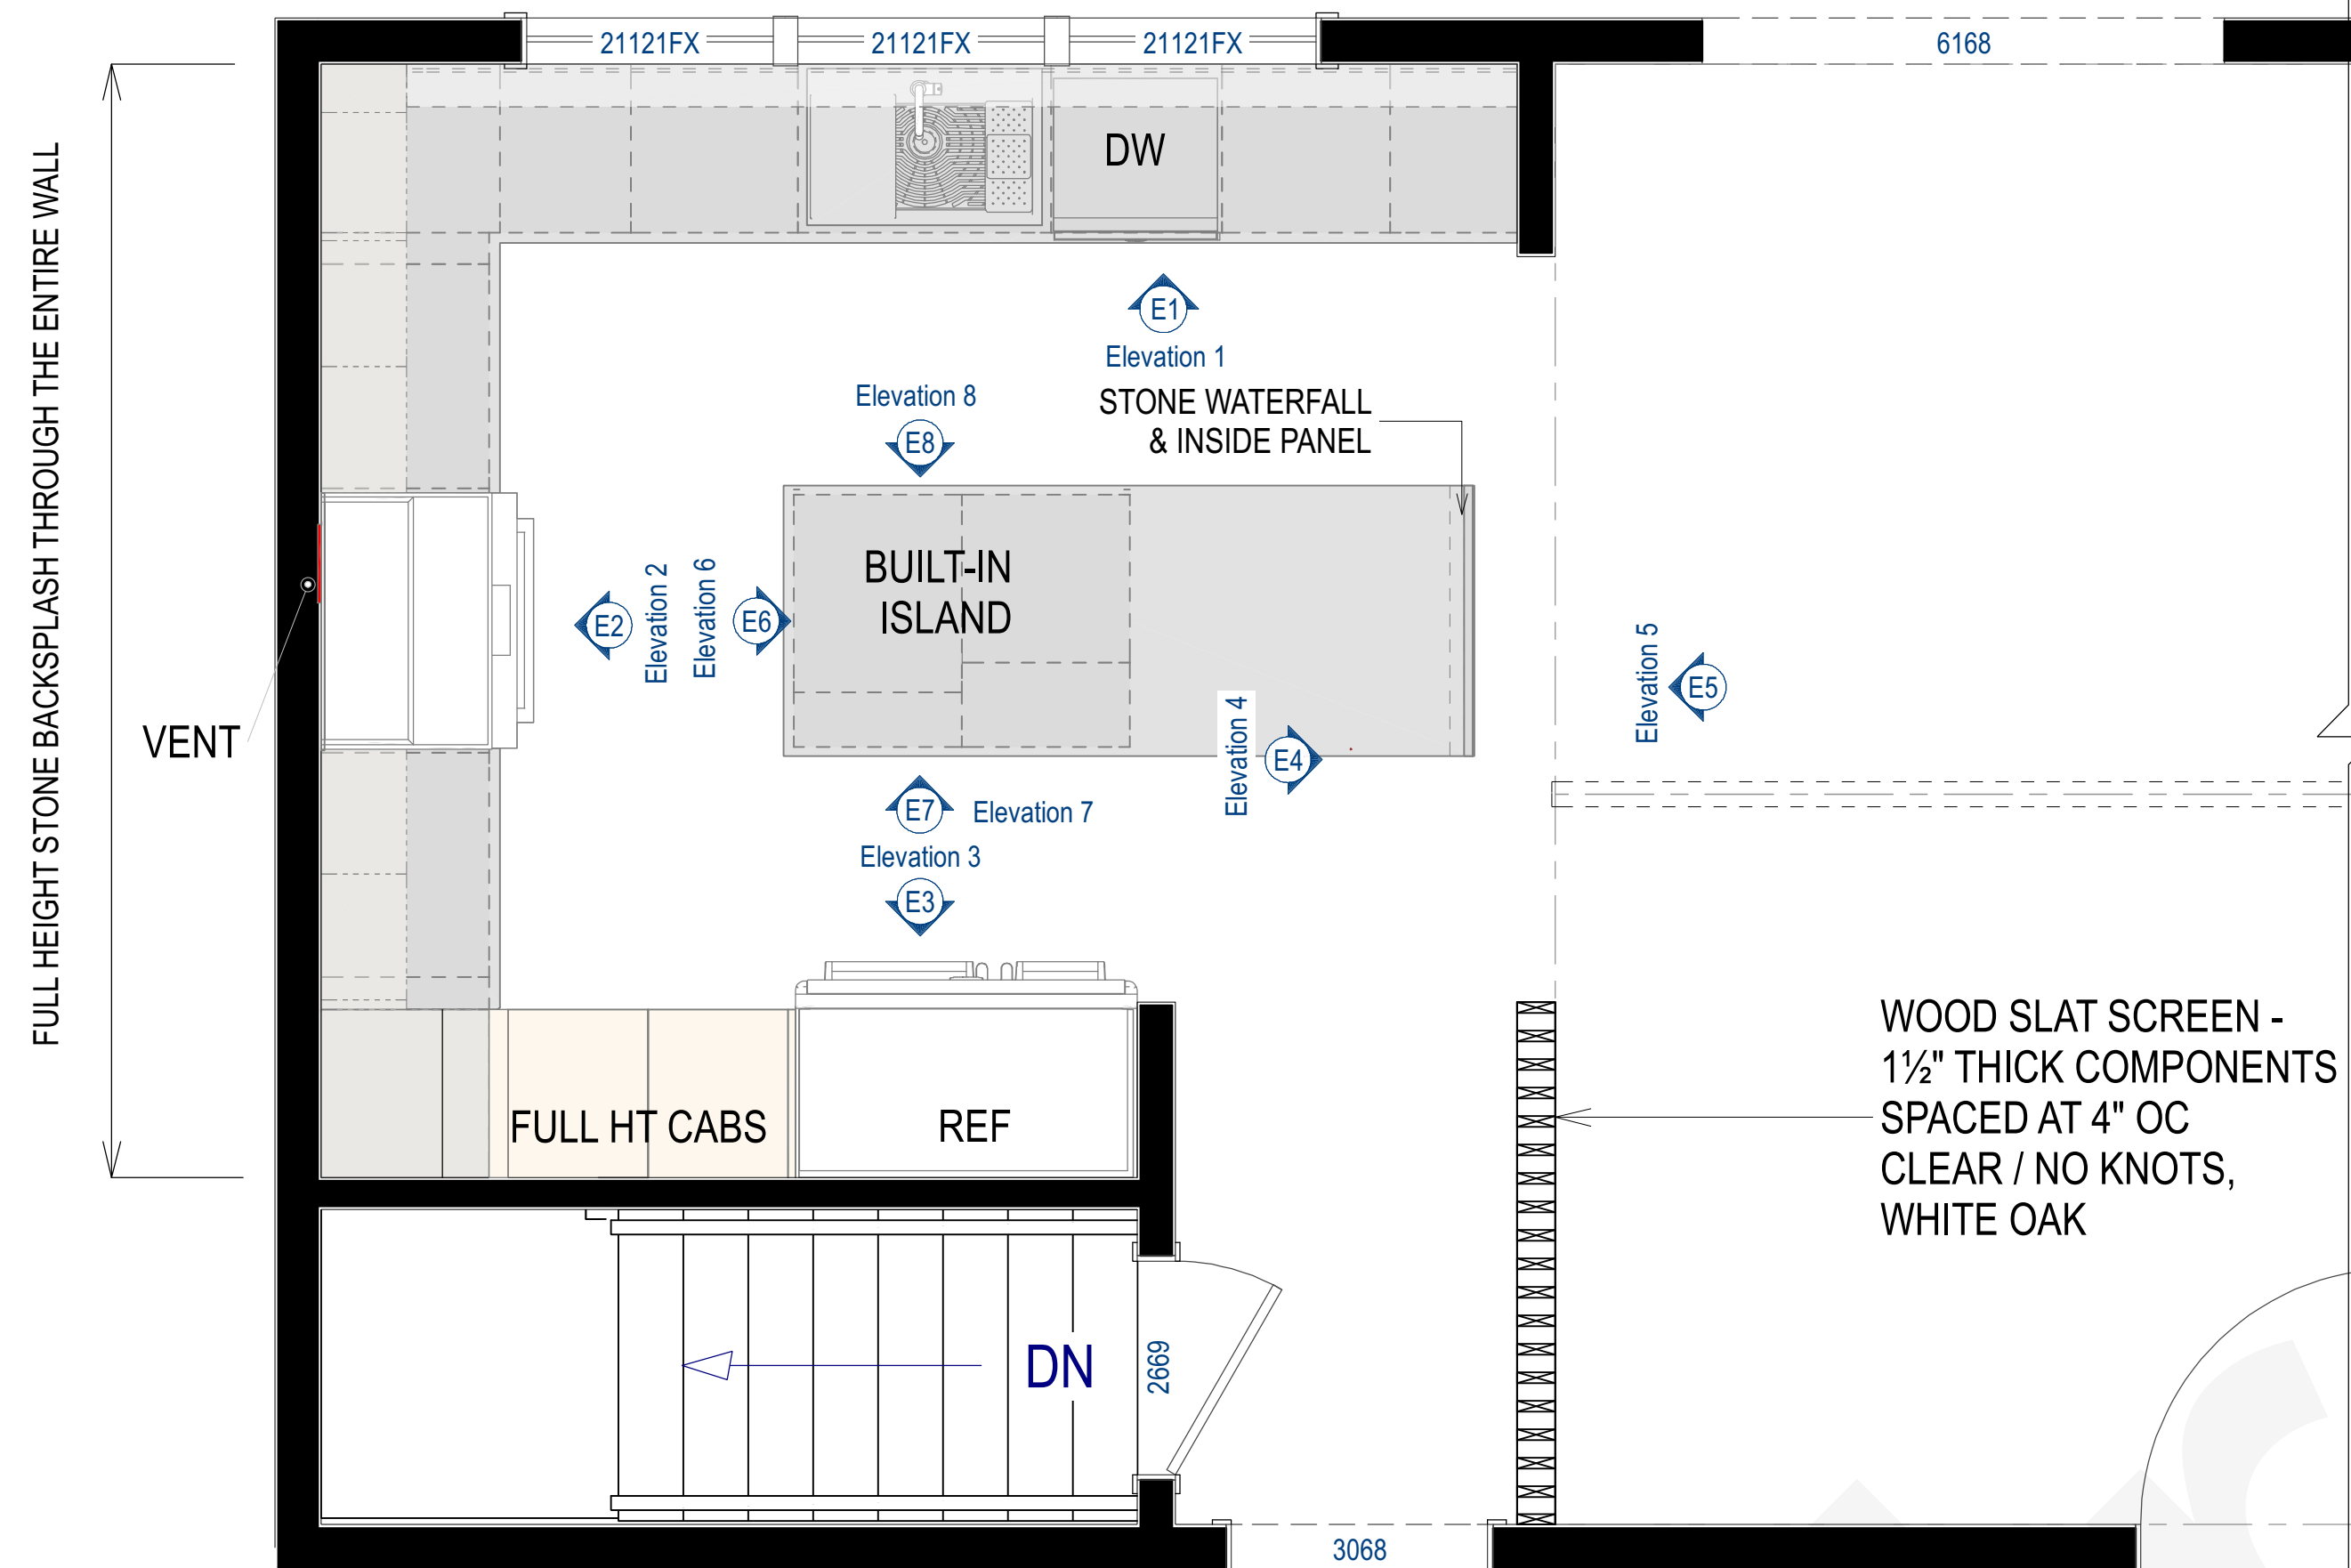

KITCHEN PROPOSED DESIGN
FLOOR PLAN
SCALE TO 1/2" = 1' ON ARCH D

CABINET MEASUREMENTS SPECIFIED HERE ARE CONVERTED FROM THE MANUFACTURER'S METRIC DIMENSIONS AND SHOULD BE VERIFIED AGAINST THE CABINET SUPPLIER'S DRAWINGS FOR ACCURACY.

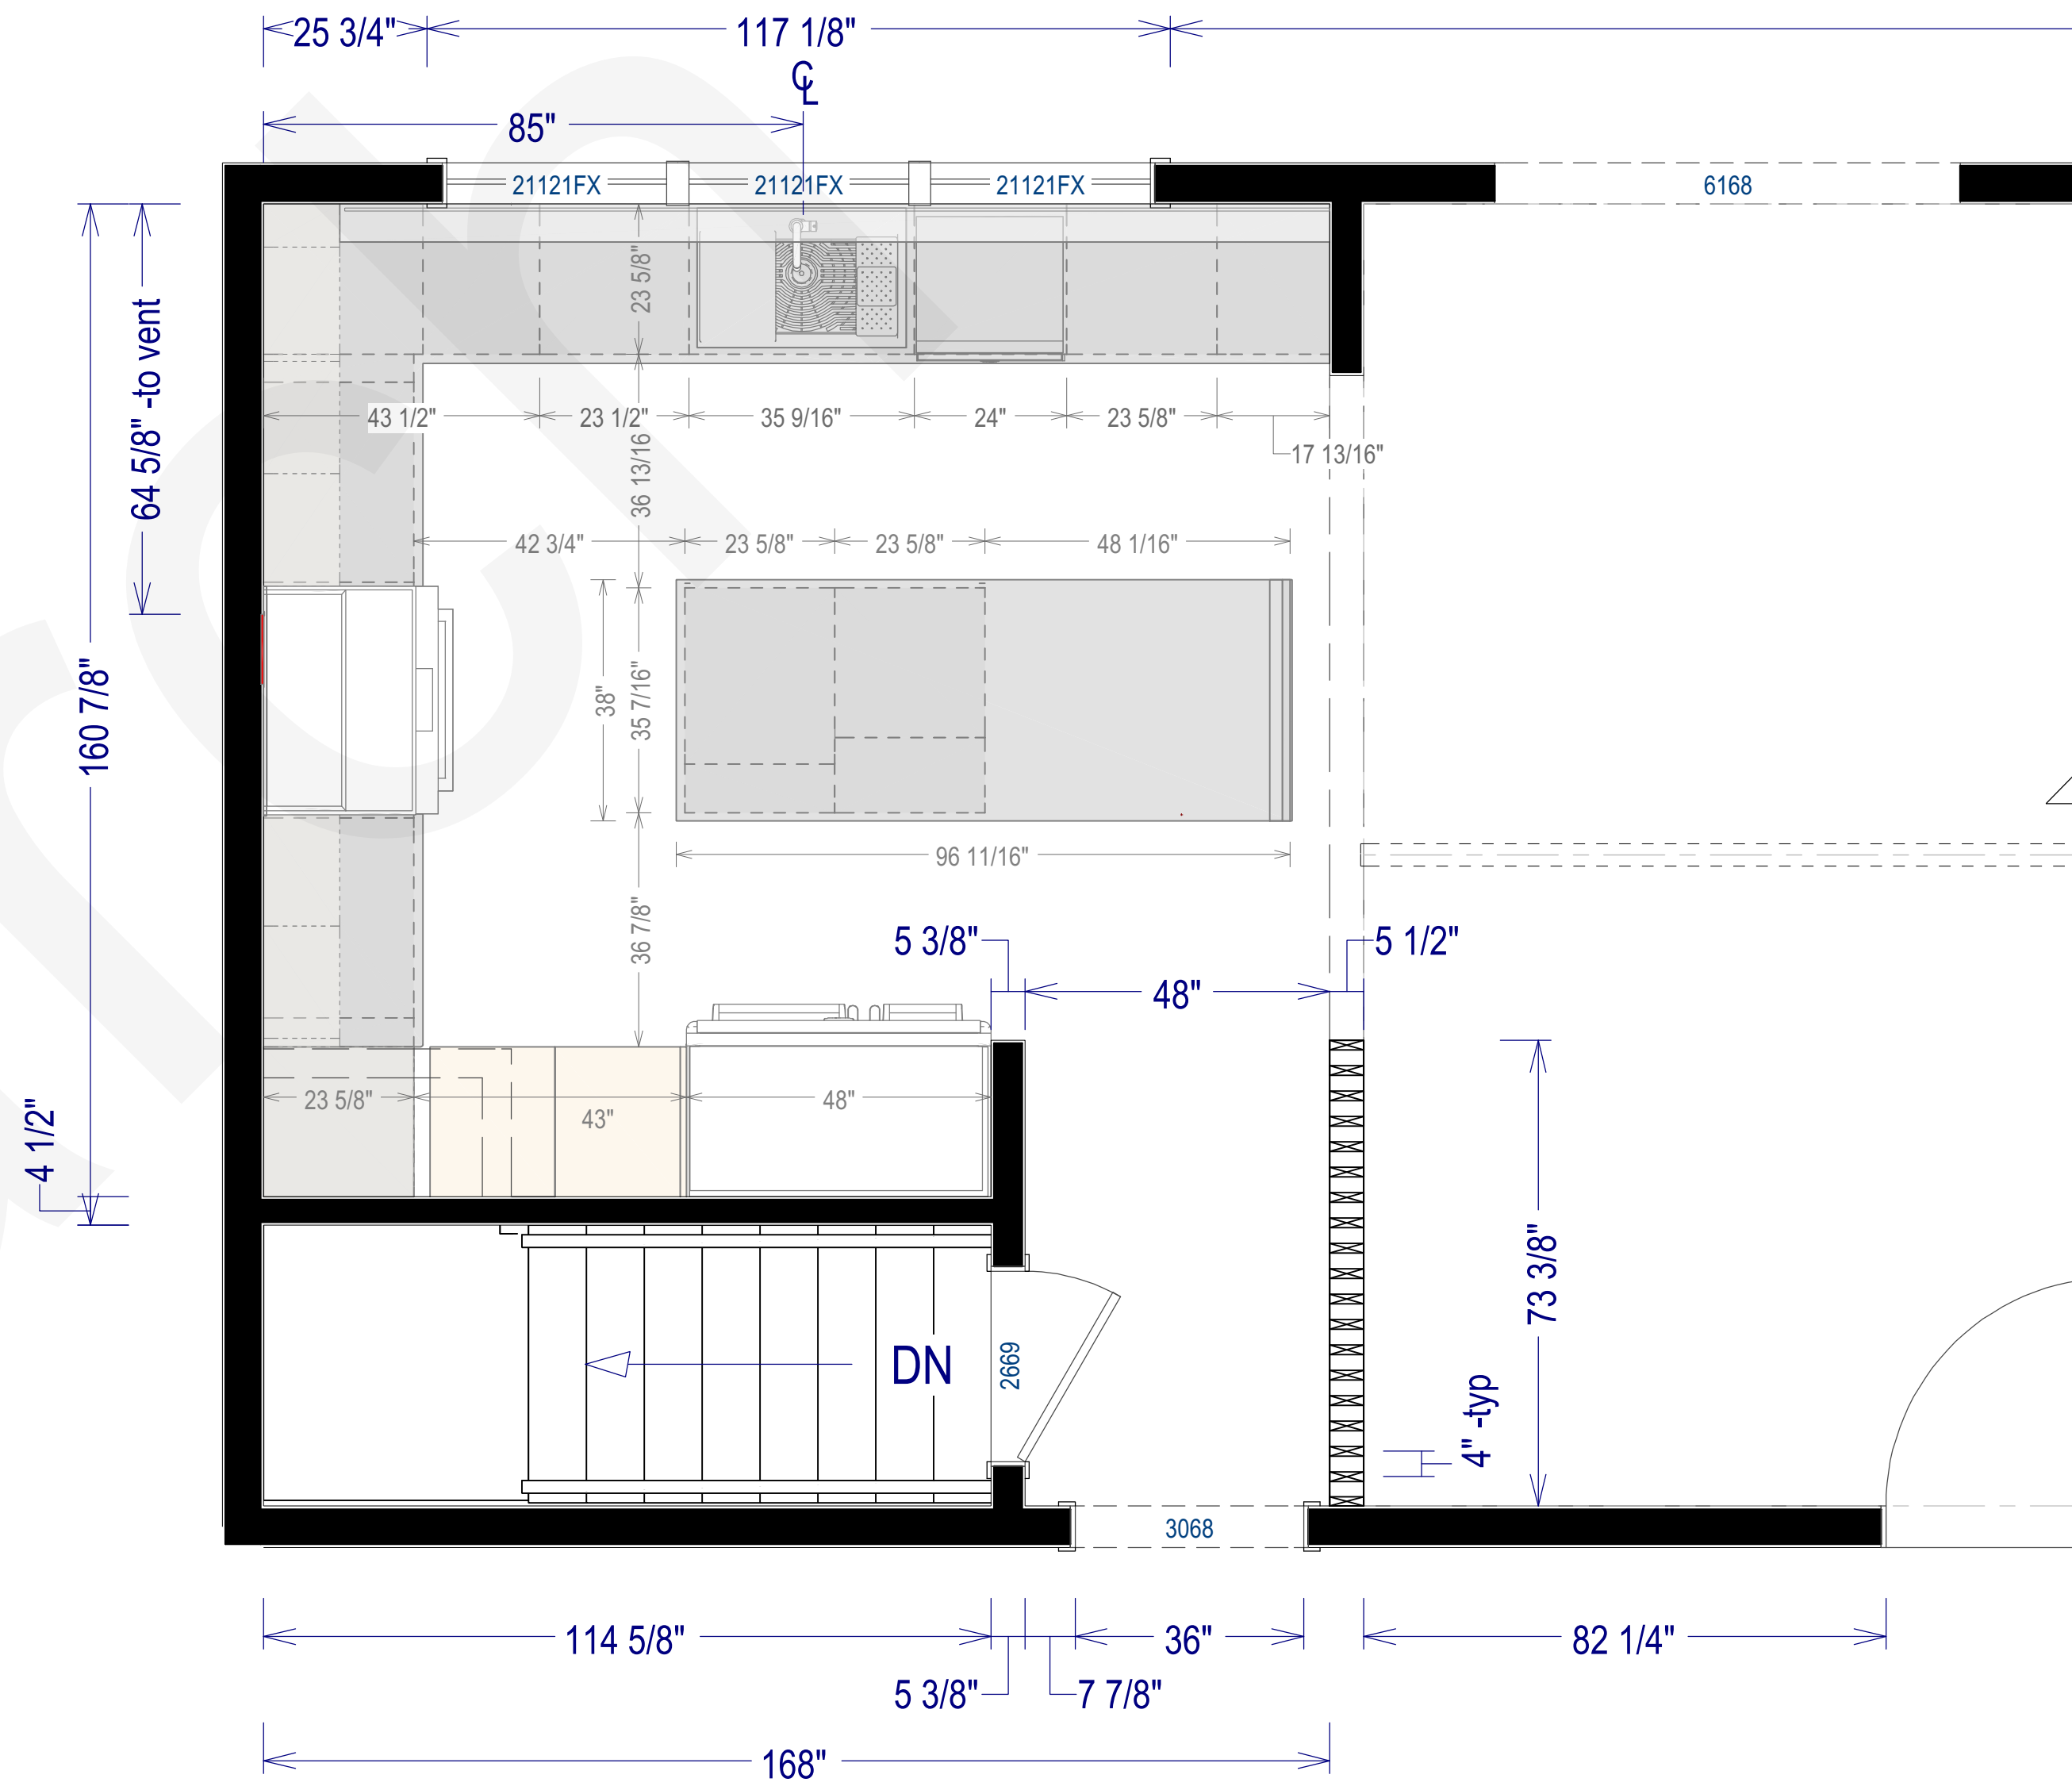

KITCHEN PROPOSED DESIGN
DIMENSIONED FLOOR PLAN
SCALE TO 1/2" = 1' ON ARCH D

SHEET #	DRAWINGS BY:	DATE:
2	Oz G.	2025.06.11

PROJECT DESCRIPTION
Oakley Kitchen and Guest Bath Renovation Project



SHEET TITLE	SCALE	PAGE SIZE
Proposed Floor Plans	1/2" = 1'	ARCH D

REVISION TABLE			
NUMBER	DATE	REVISED BY	DESCRIPTION


COPYRIGHT
All rights reserved. These drawings, plans and specifications and the copyright are the property of GIR.ARCH and must not be used, reproduced or copied wholly or in part without the written permission of GIR.ARCH






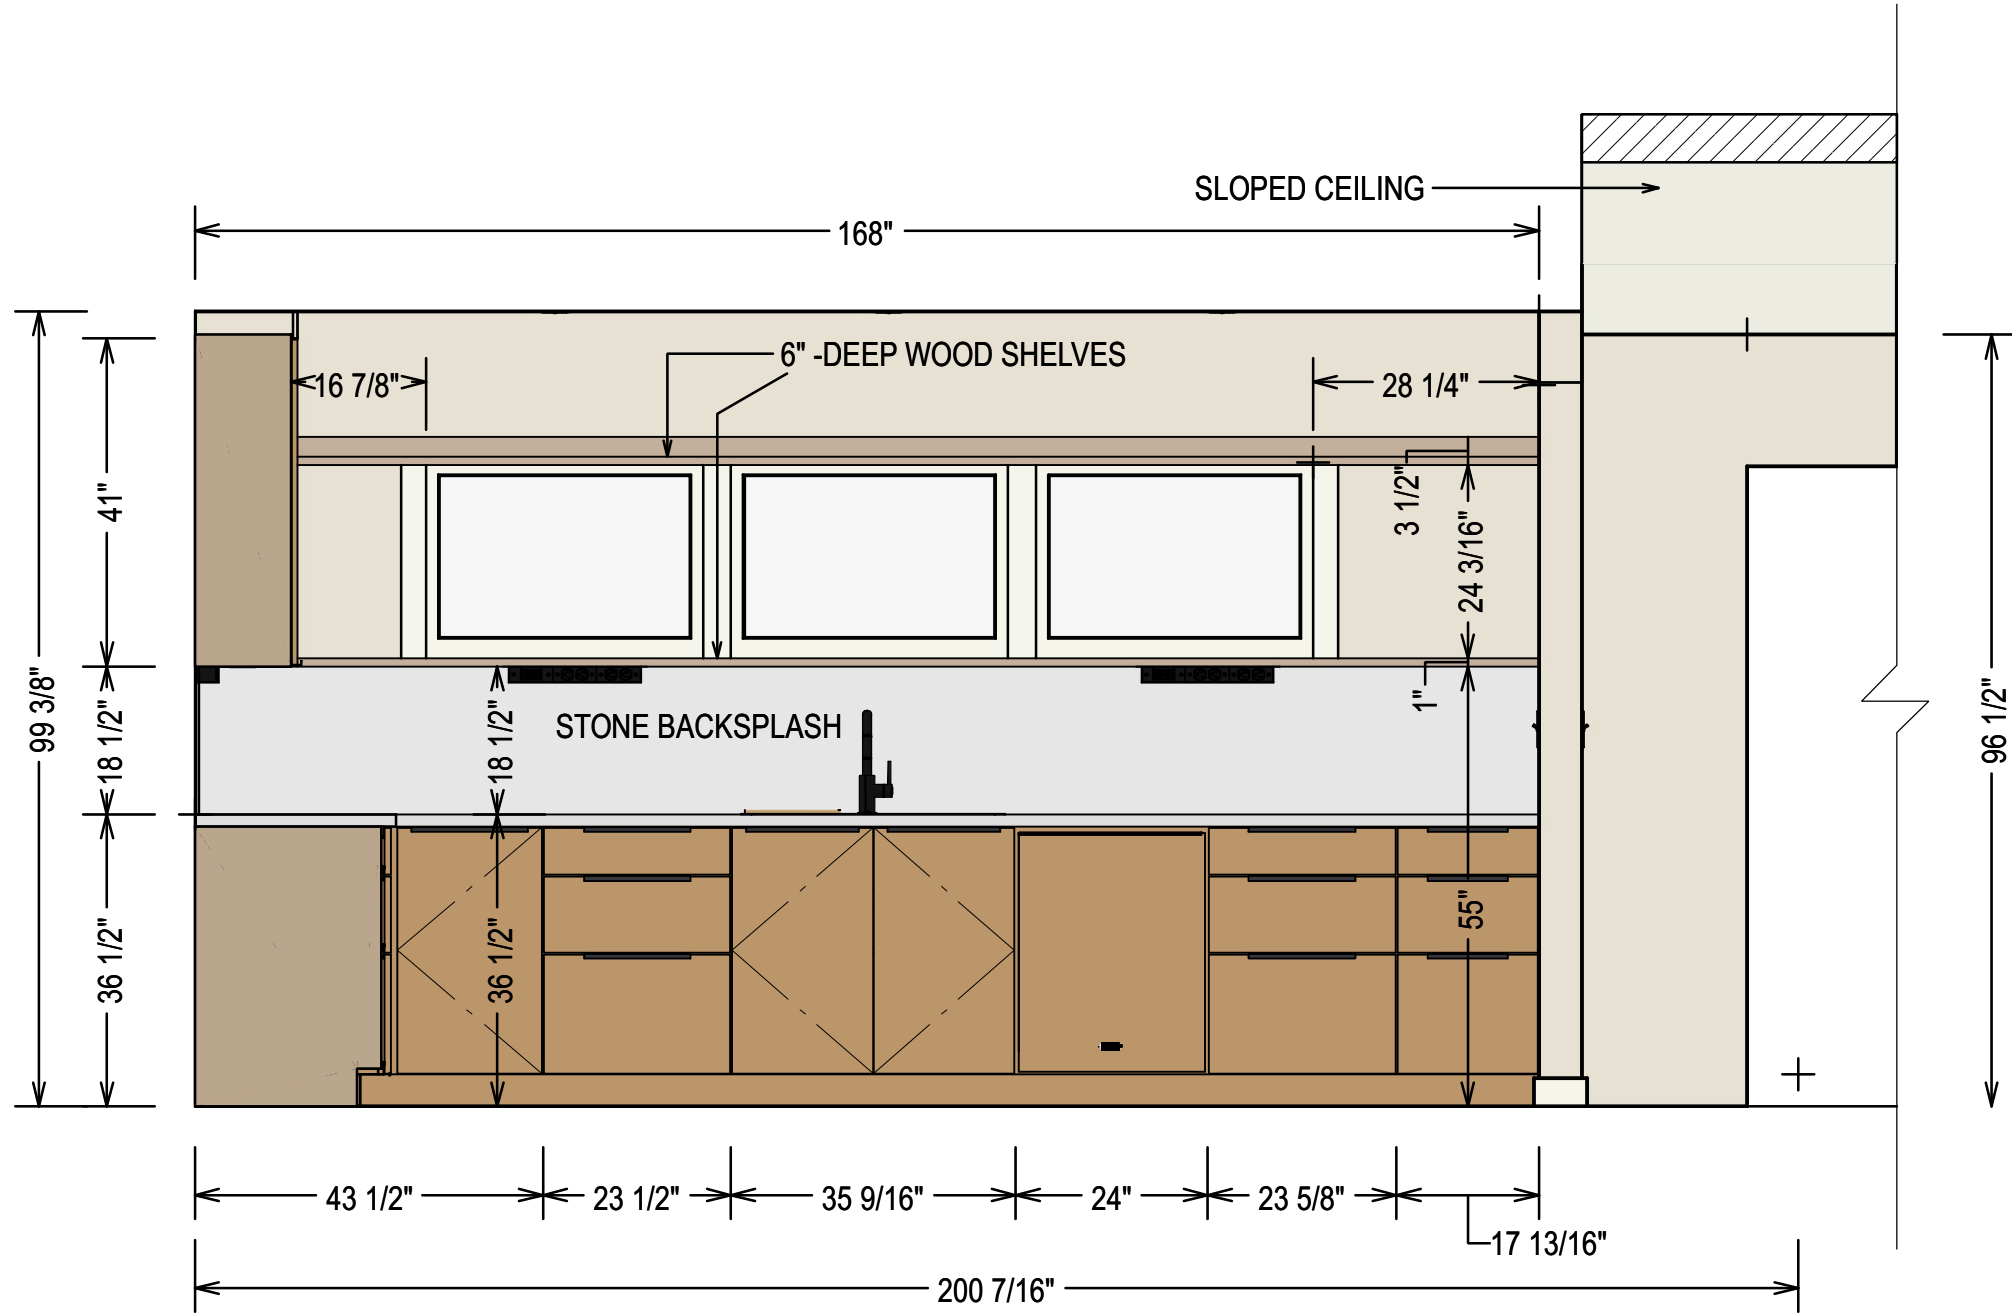 


KITCHEN WALL ELEVATION-1
SCALE TO 1/2" = 1' ON ARCH D

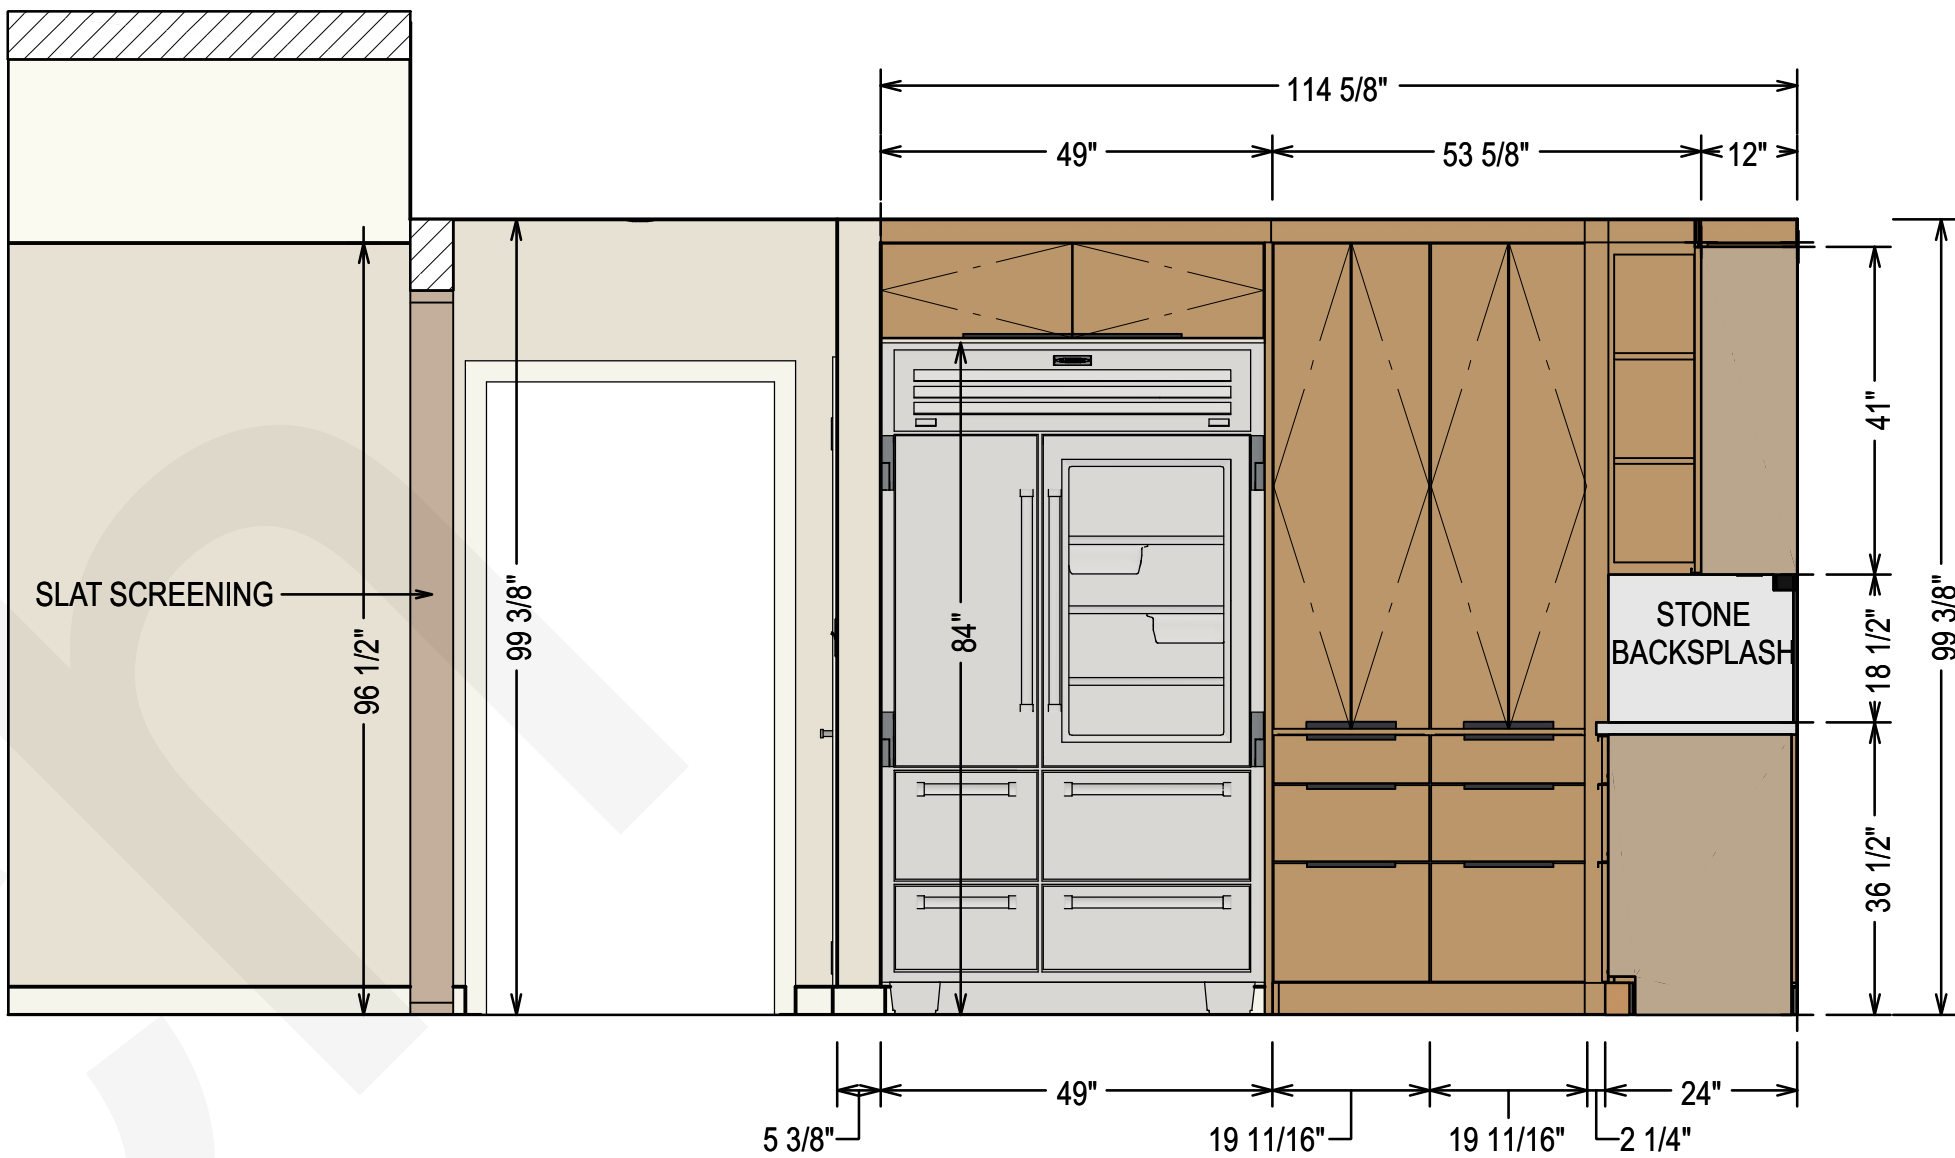

KITCHEN WALL ELEVATION-3
SCALE TO 1/2" = 1' ON ARCH D

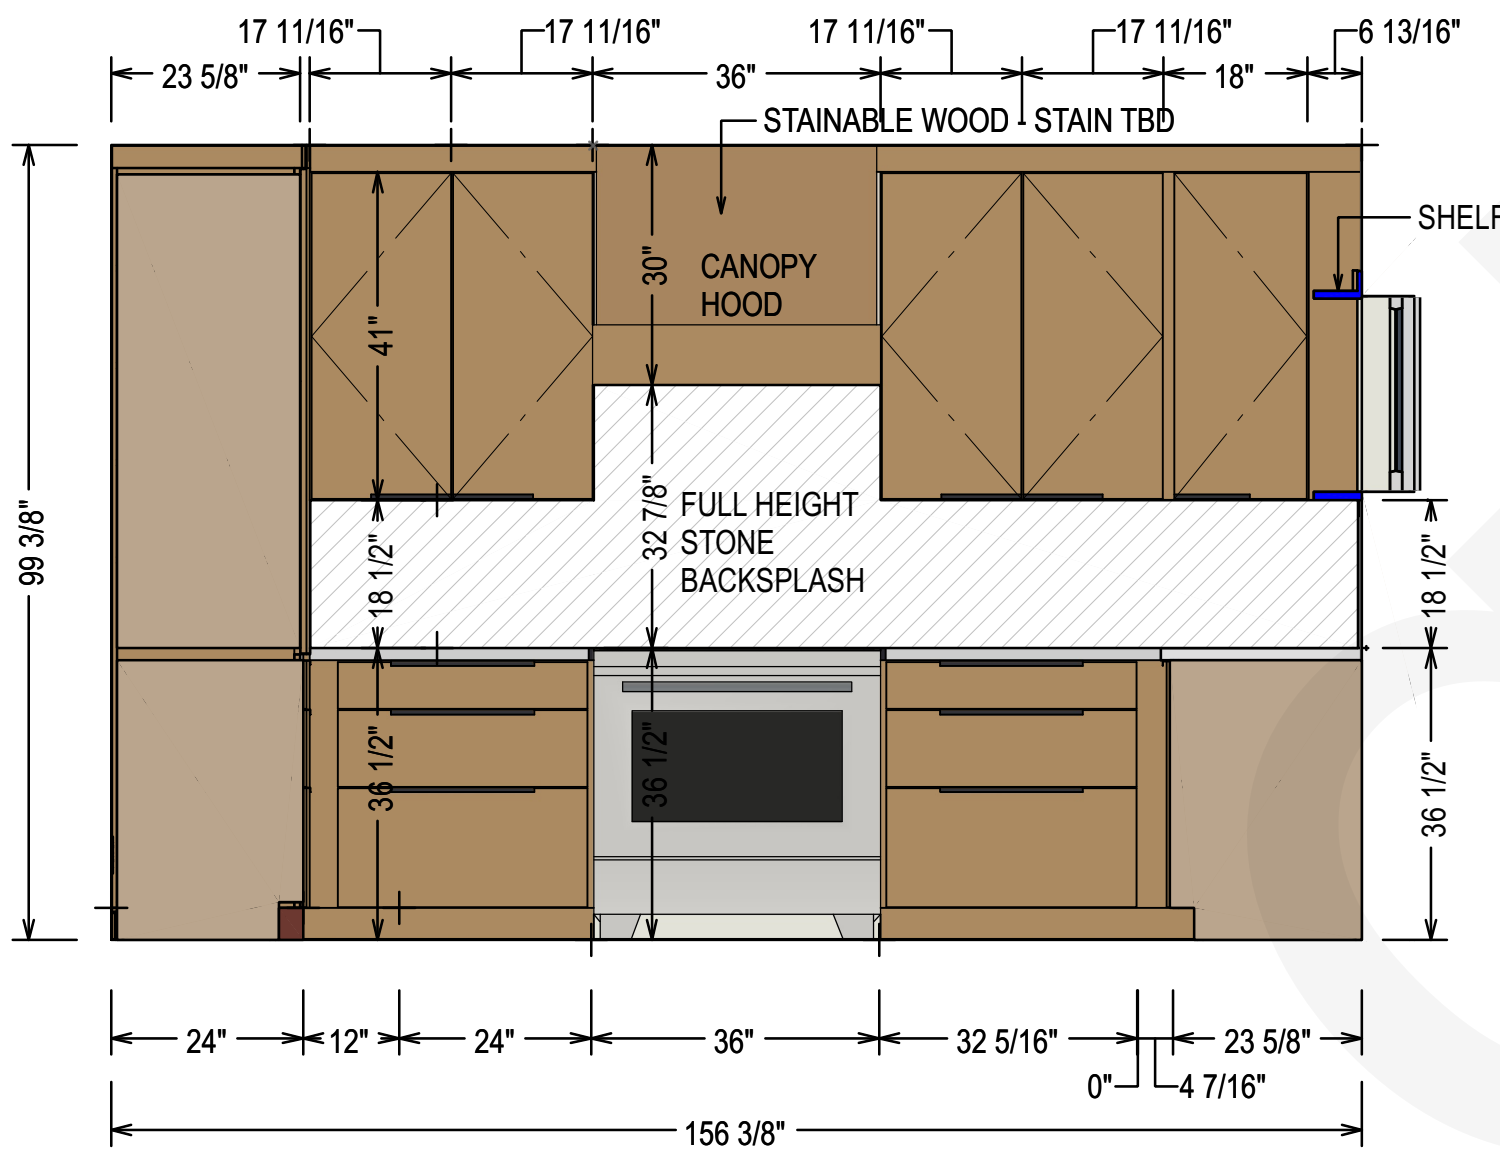

KITCHEN WALL ELEVATION-2
SCALE TO 1/2" = 1' ON ARCH D

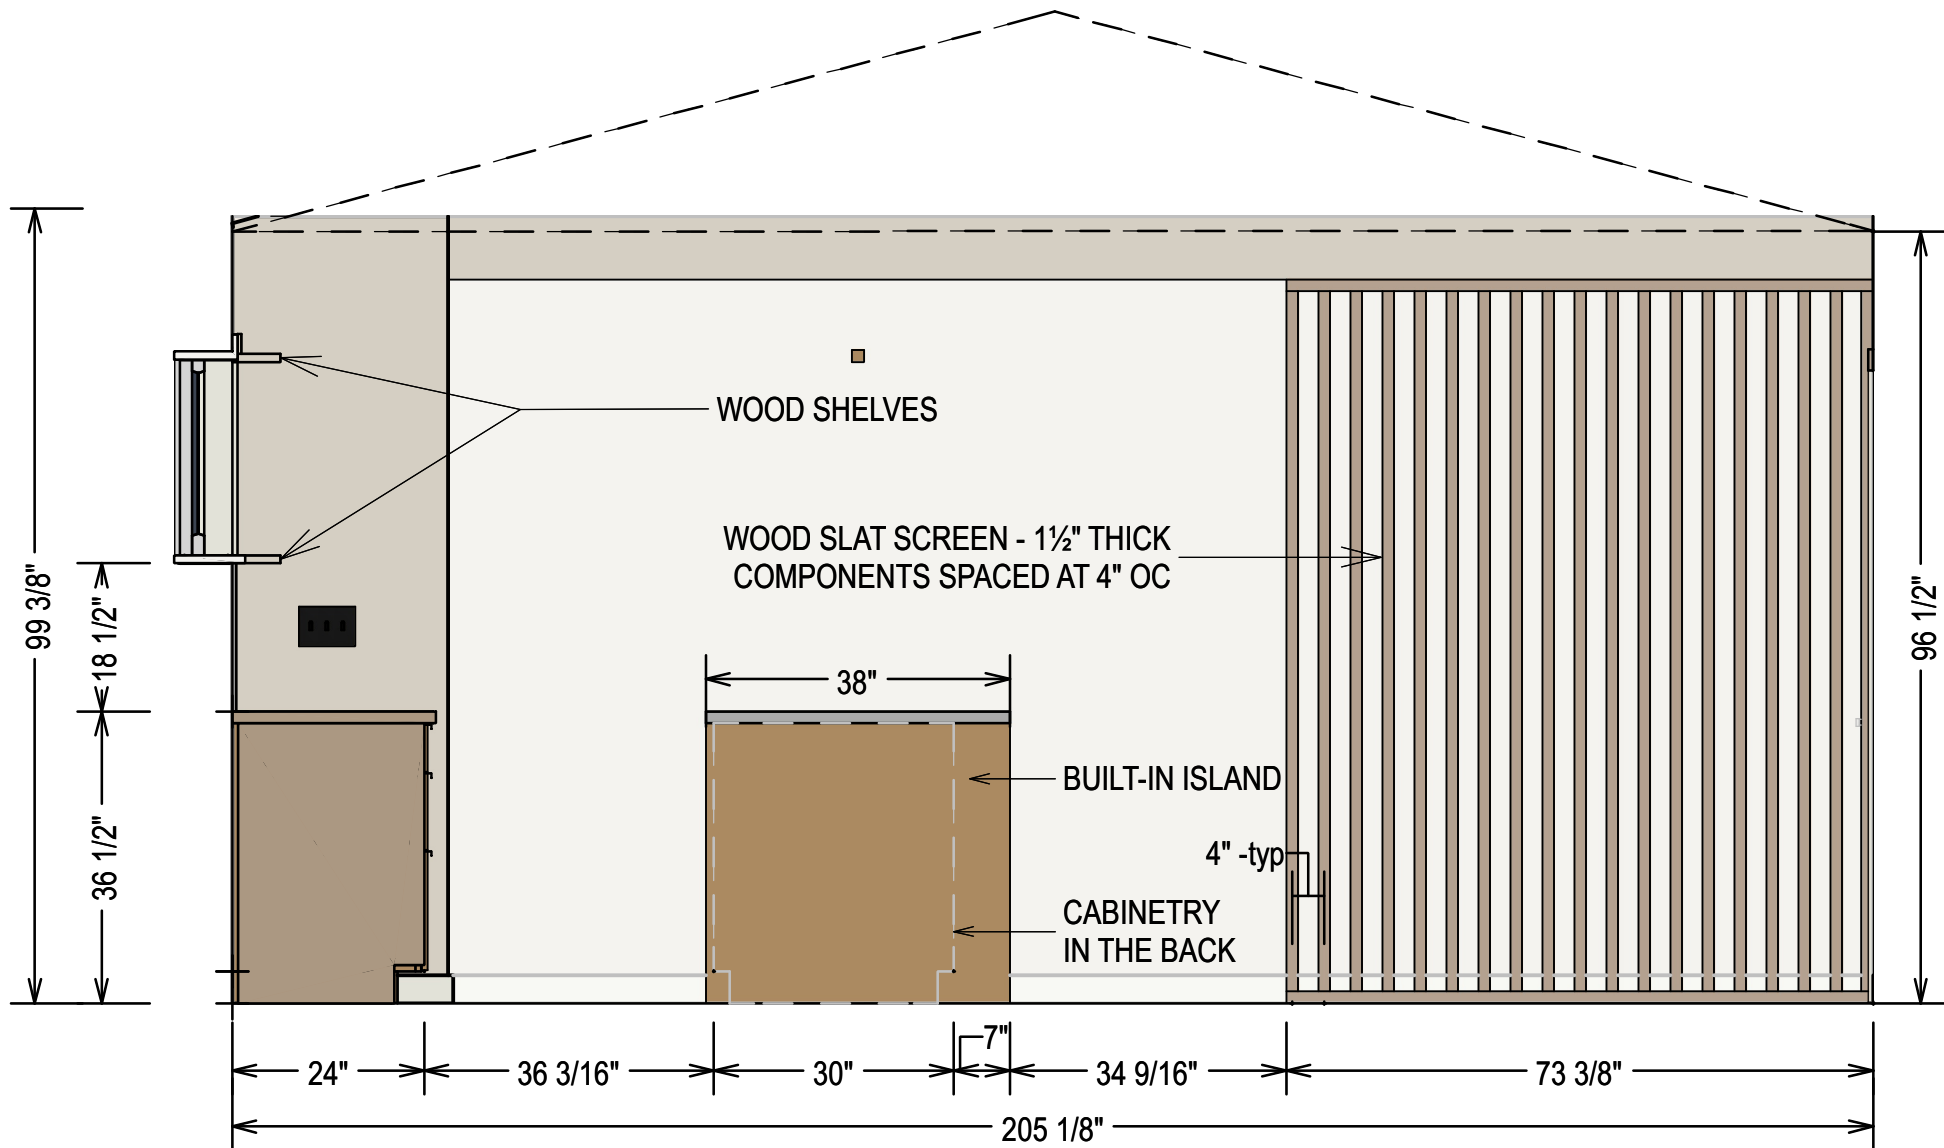

KITCHEN WALL ELEVATION-4
SCALE TO 1/2" = 1' ON ARCH D

SHEET #	DRAWINGS BY:	DATE:
4	Oz G.	2025.06.11



PROJECT DESCRIPTION
Oakley Kitchen and Guest Bath Renovation Project

SHEET TITLE	SCALE	PAGE SIZE
Proposed Design Wall Elevations	1/2" = 1'	ARCH D


REVISION TABLE			
NUMBER	DATE	REVISED BY	DESCRIPTION

COPYRIGHT
All rights reserved. These drawings, plans and specifications and the copyright are the property of GIR.ARCH and must not be used, reproduced or copied wholly or in part without the written permission of GIR.ARCH




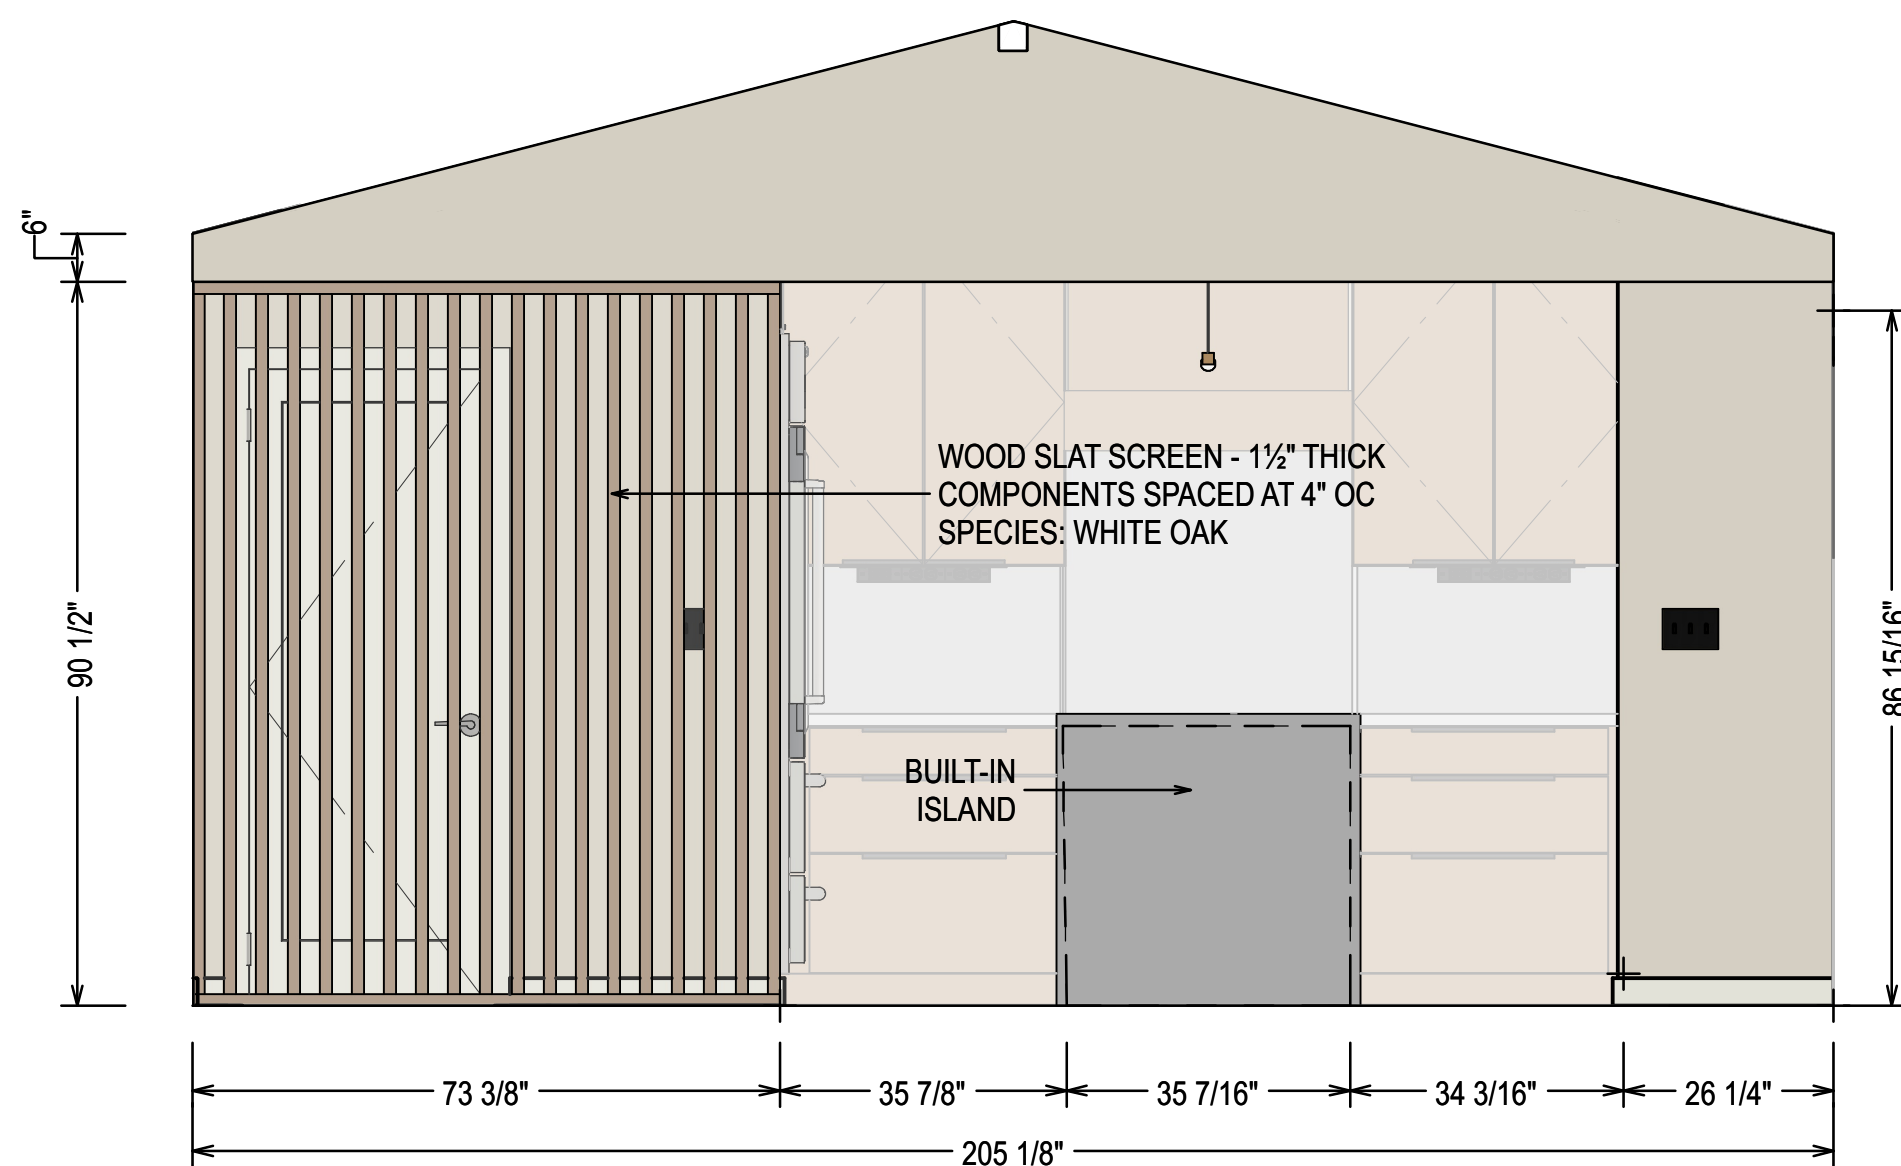 


KITCHEN WALL ELEVATION-5
SCALE TO 1/2" = 1' ON ARCH D

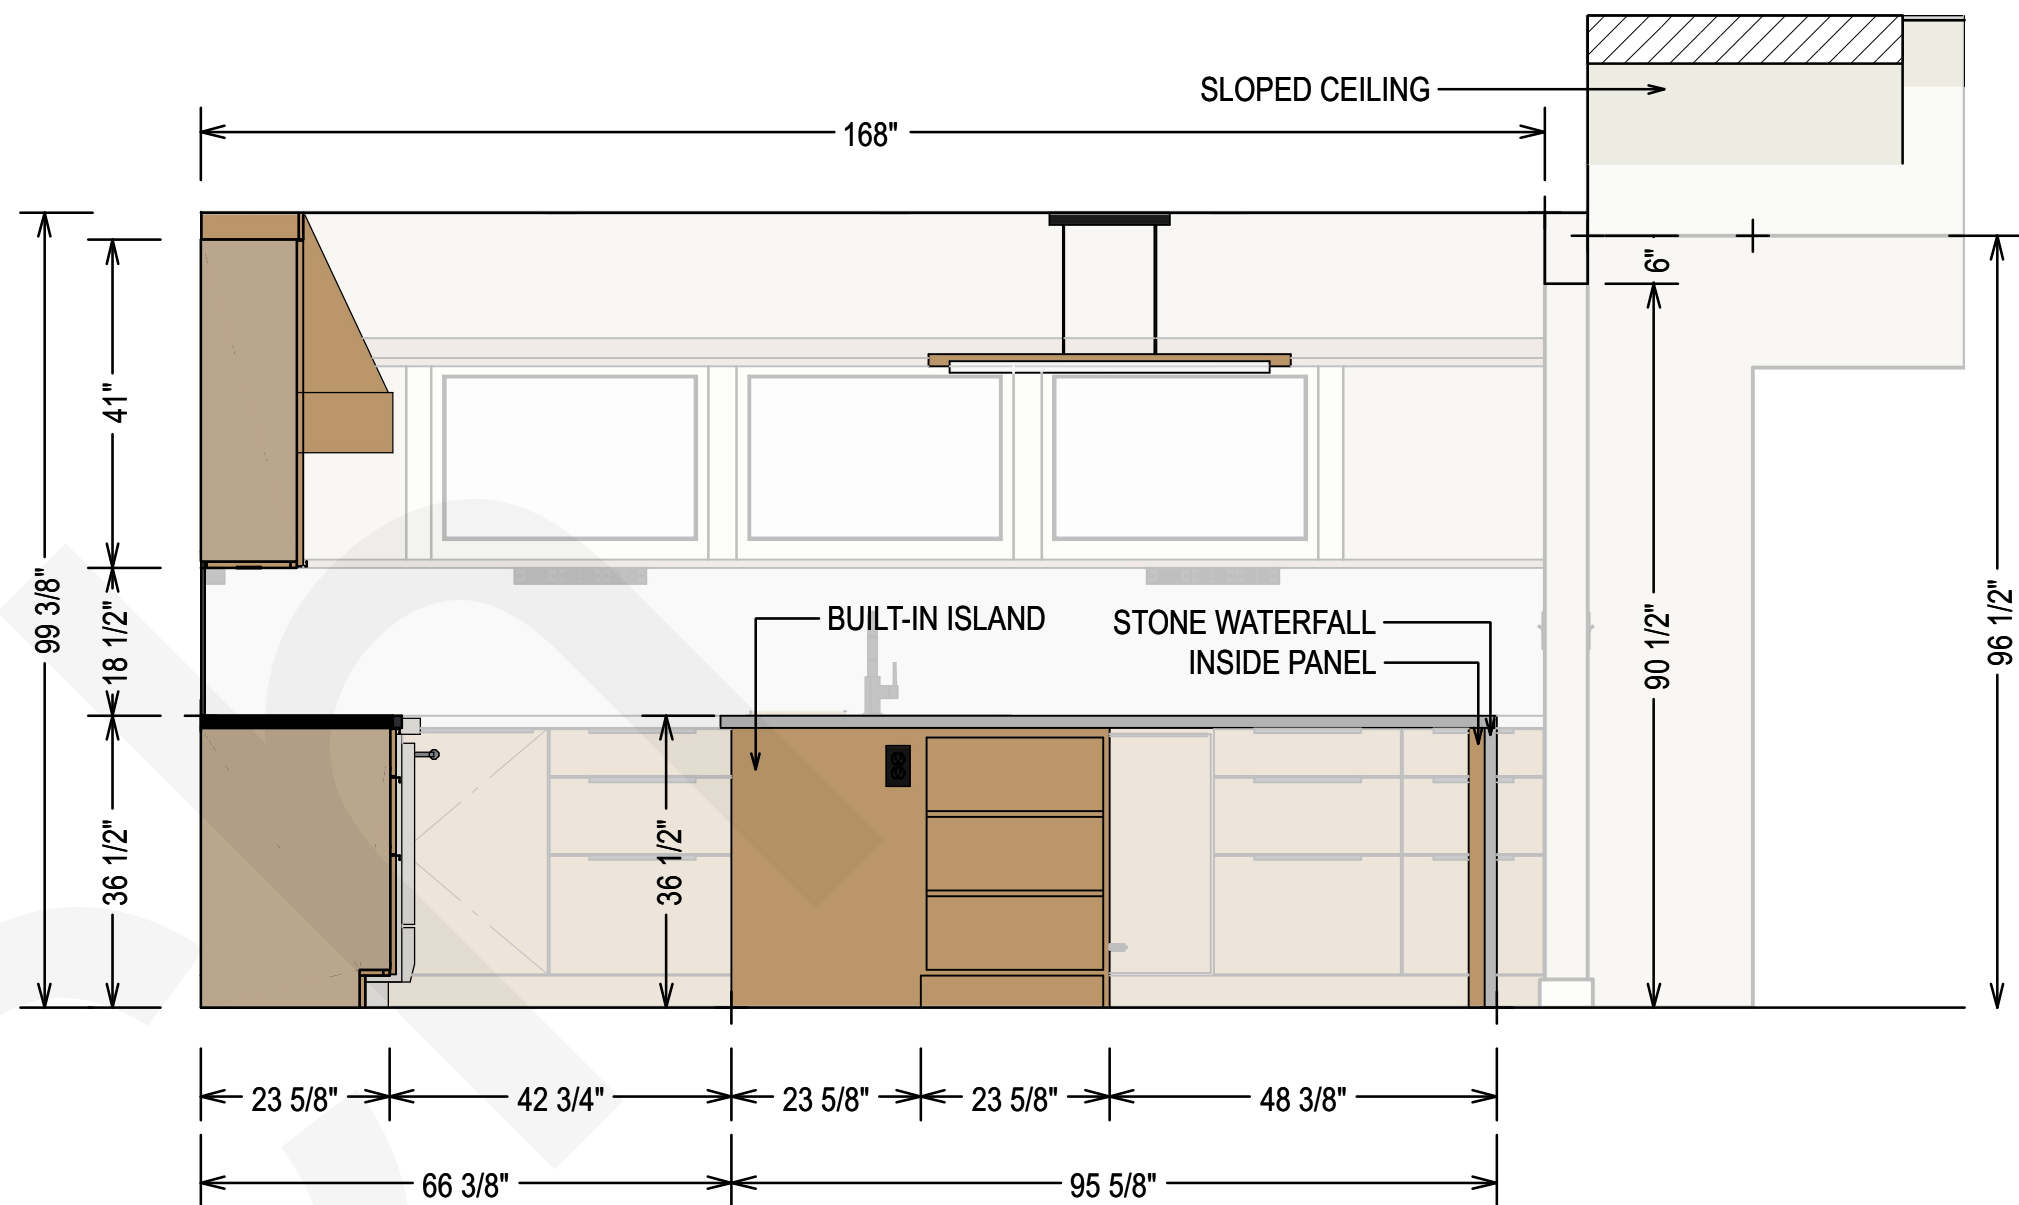

KITCHEN WALL ELEVATION-7
SCALE TO 1/2" = 1' ON ARCH D

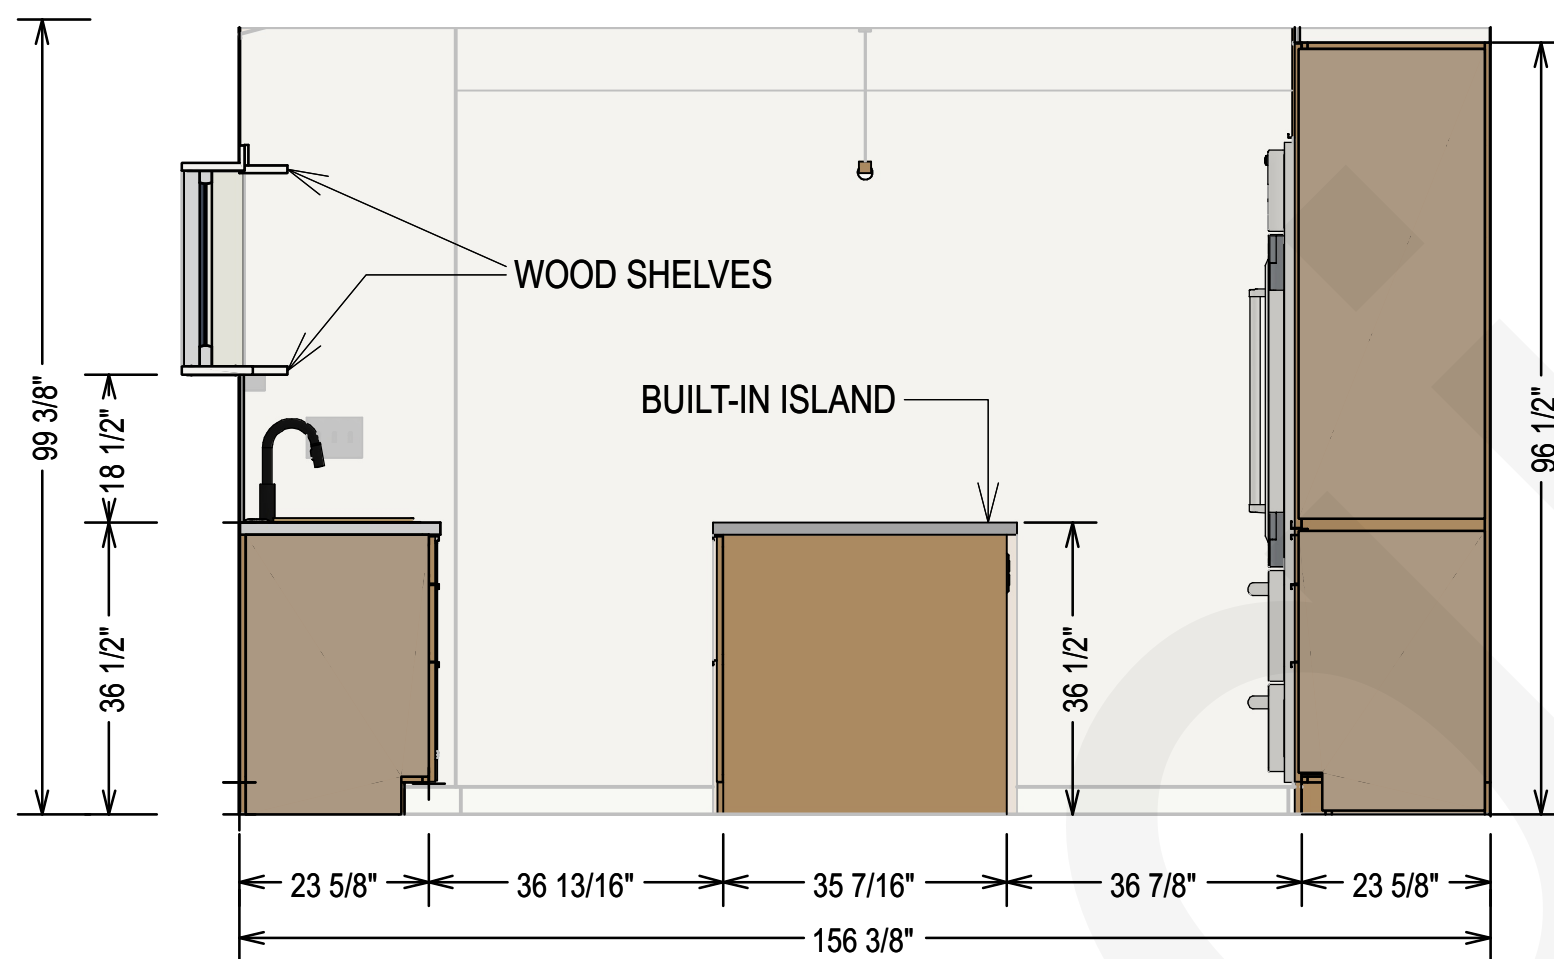

KITCHEN WALL ELEVATION-6
SCALE TO 1/2" = 1' ON ARCH D

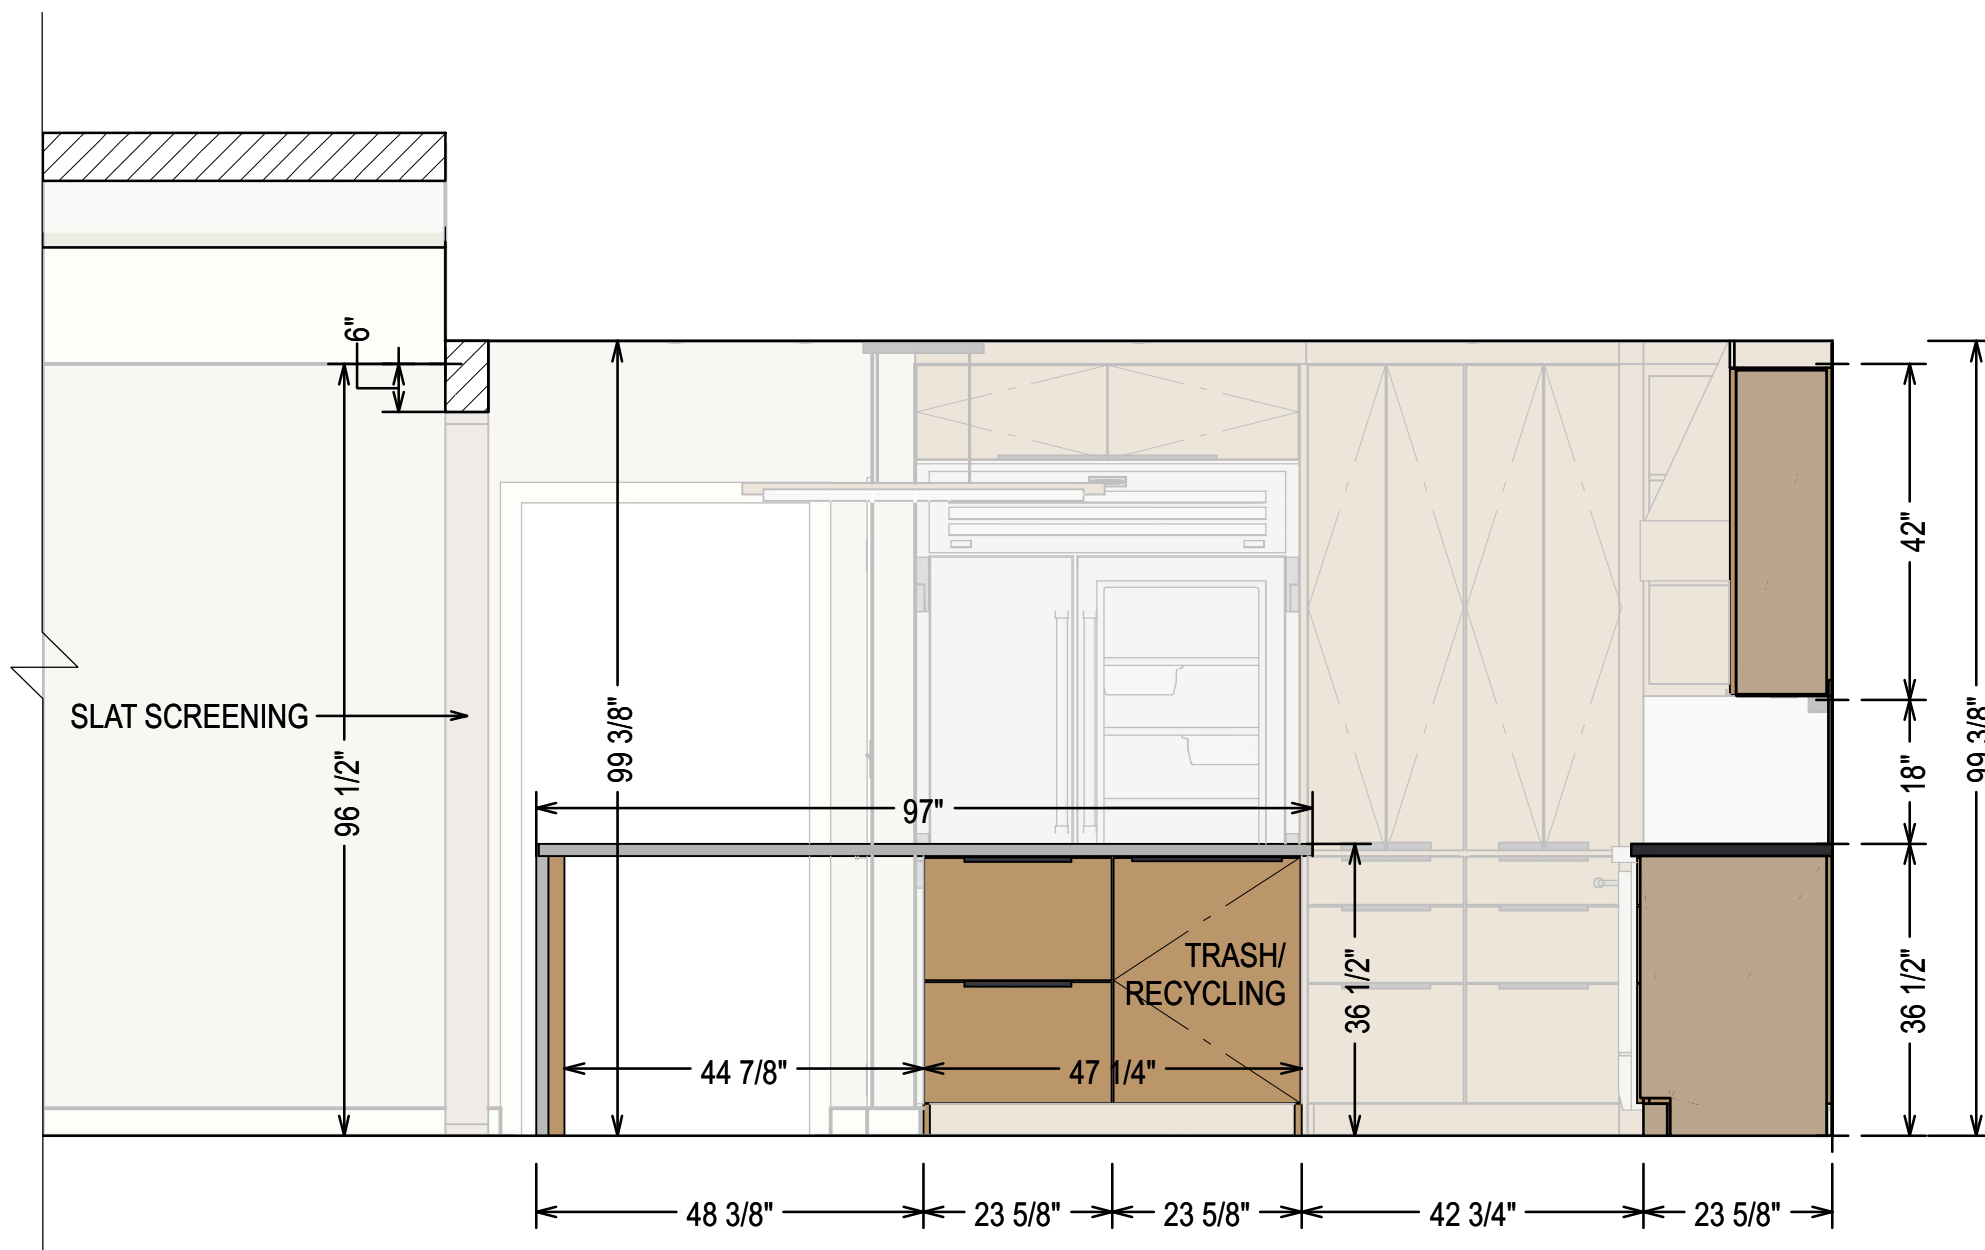

KITCHEN WALL ELEVATION-8
SCALE TO 1/2" = 1' ON ARCH D

SHEET #	DRAWINGS BY:	DATE:
5	Oz G.	2025.06.11

PROJECT DESCRIPTION
Oakley Kitchen and Guest Bath Renovation Project

SHEET TITLE	SCALE	PAGE SIZE
Proposed Design Wall Elevations	1/2" = 1'	ARCH D

REVISION TABLE			
NUMBER	DATE	REVISED BY	DESCRIPTION

COPYRIGHT All rights reserved. These drawings, plans and specifications and the copyright are the property of GIR.ARCH and must not be used, reproduced or copied wholly or in part without the written permission of GIR.ARCH





Base, Wall & Full Cabinets:
Doors&Drawers: Ballerina Küchen -Top 1741
Finish: Royal Oak



Sink:
Köhler Task K-80084-1PC-NA
33" top-/undermount single-bowl workstation kitchen sink



Faucet:
Delta Trinsic Single Handle Pull-Down
Kitchen Faucet in Matte Black (9159-BL-DST)




Fridge:
Subzero PRO4850G



Cabinet Hardware:
Grip Ledge N975 - Black



Range:
Wolf IR36550SP

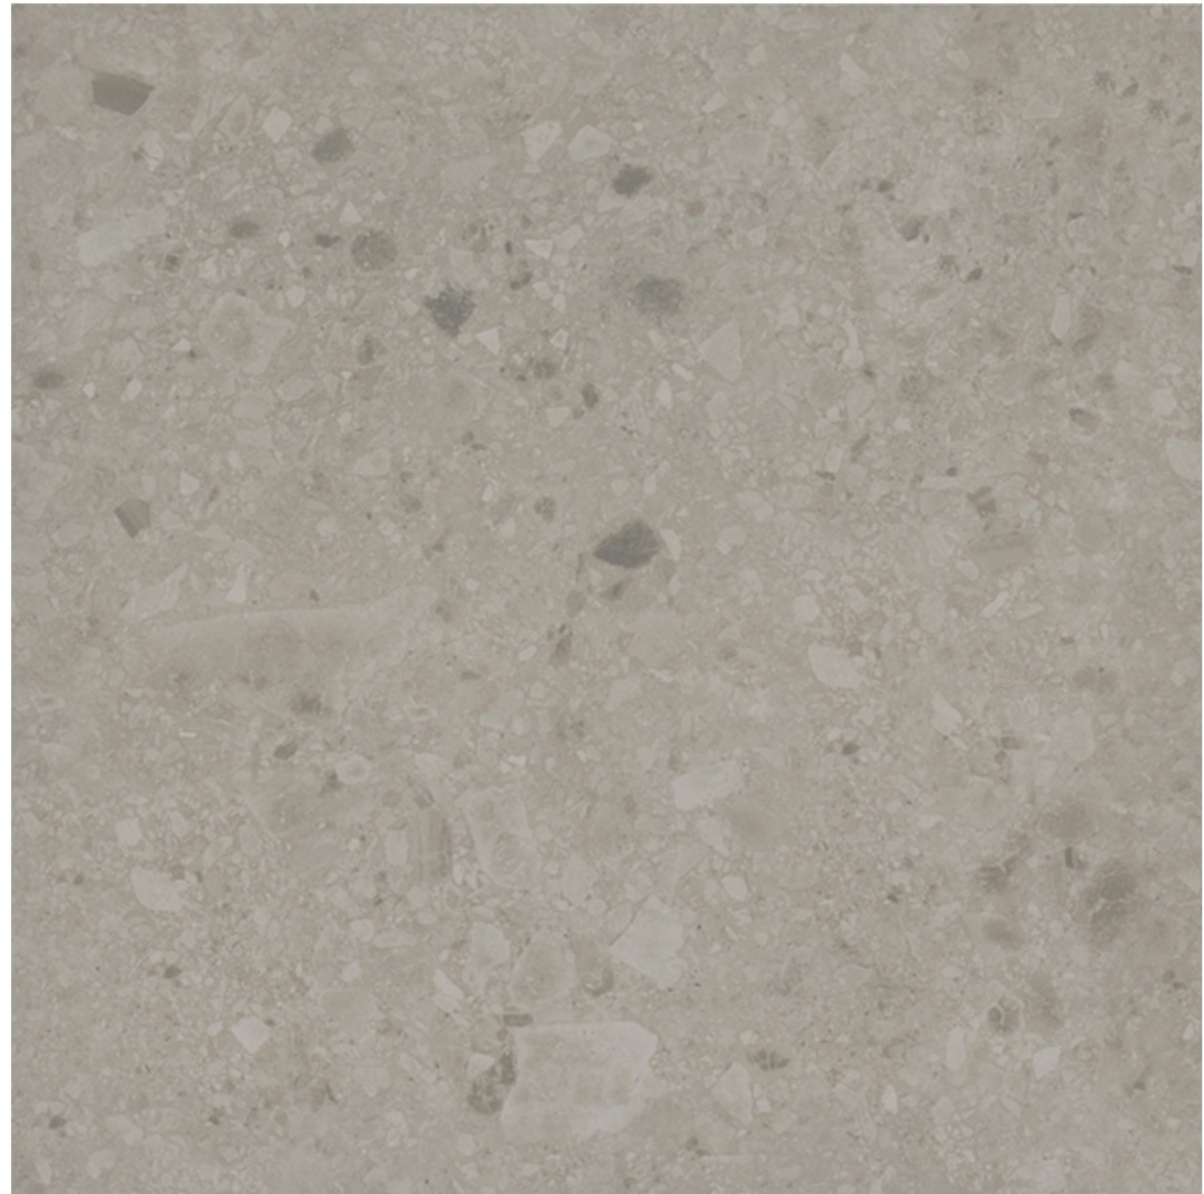


Floor Tile:
Agata Cinza Porcelain Wall and Floor Tile - 35 x 35 in.



Wood Slats and Shelves around the Window:
White Oak, Clear-No Knots



Perimeter Stone (Countertop & Backsplash):
Mona Lisa Leathered

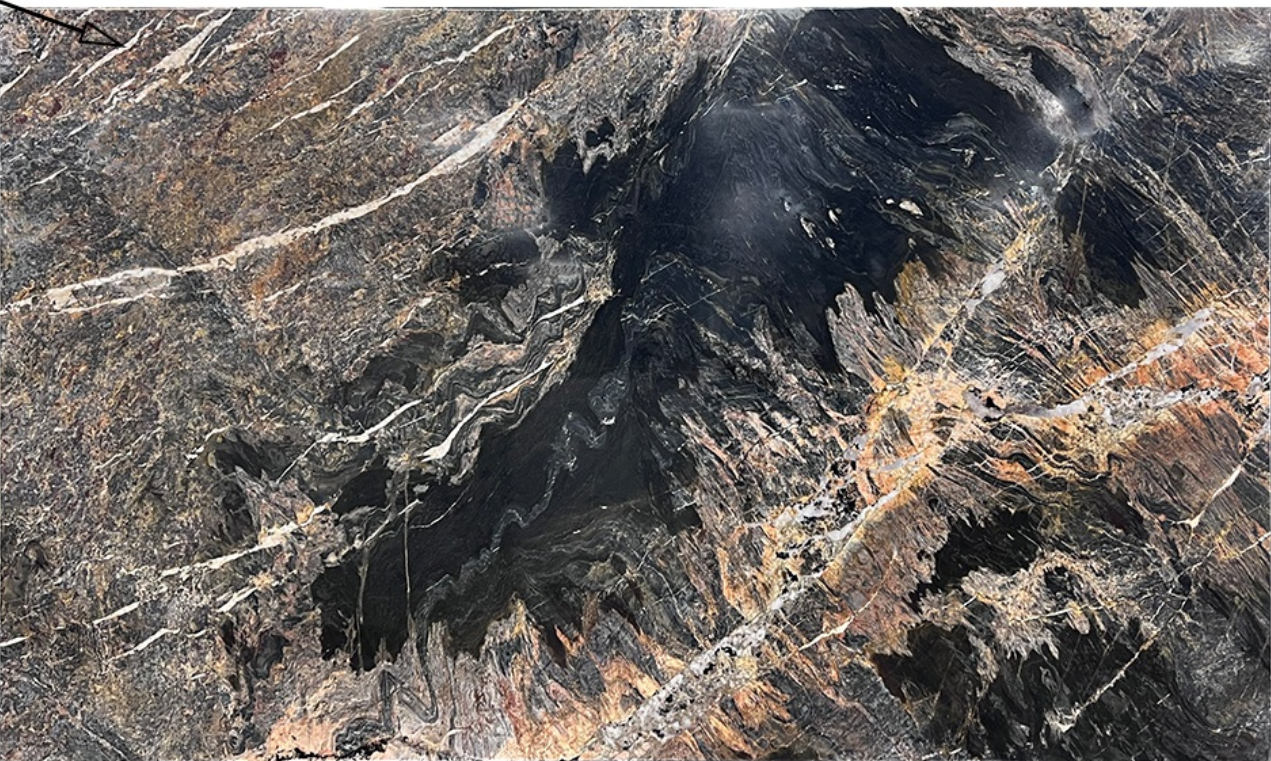

Island Countertop & Waterfall:
Mocha Black

SHEET #	DRAWINGS BY:	DATE:
6	Oz G.	2025.06.11

PROJECT DESCRIPTION
Oakley Kitchen and Guest Bath Renovation Project

SHEET TITLE	SCALE	PAGE SIZE
Design Specifications		ARCH D

REVISION TABLE			
NUMBER	DATE	REVISED BY	DESCRIPTION

COPYRIGHT
All rights reserved. These drawings, plans and specifications and the copyright are the property of GIR.ARCH and must not be used, reproduced or copied wholly or in part without the written permission of GIR.ARCH





SHEET #	DRAWINGS BY:	DATE:
7	Oz G.	2025.06.11

PROJECT DESCRIPTION
Oakley Kitchen and Guest Bath Renovation Project

SHEET TITLE	SCALE	PAGE SIZE
Proposed Design, Interior Rendering		ARCH D

REVISION TABLE			
NUMBER	DATE	REVISED BY	DESCRIPTION

COPYRIGHT
All rights reserved. These drawings, plans and specifications and the copyright are the property of GIR.ARCH and must not be used, reproduced or copied wholly or in part without the written permission of GIR.ARCH





SHEET #	DRAWINGS BY:	DATE:
9	Oz G.	2025.06.11

PROJECT DESCRIPTION
Oakley Kitchen and Guest Bath Renovation Project

SHEET TITLE	SCALE	PAGE SIZE
Proposed Design, Interior Rendering		ARCH D

REVISION TABLE			
NUMBER	DATE	REVISED BY	DESCRIPTION

COPYRIGHT
All rights reserved. These drawings, plans and specifications and the copyright are the property of GIR.ARCH and must not be used, reproduced or copied wholly or in part without the written permission of GIR.ARCH

GIR A RCH



SHEET #	DRAWINGS BY:	DATE:
10	Oz G.	2025.06.11

PROJECT DESCRIPTION
Oakley Kitchen and Guest Bath Renovation Project

SHEET TITLE	SCALE	PAGE SIZE
Proposed Design, Interior Rendering		ARCH D

REVISION TABLE			
NUMBER	DATE	REVISED BY	DESCRIPTION

COPYRIGHT
All rights reserved. These drawings, plans and specifications and the copyright are the property of GIR.ARCH and must not be used, reproduced or copied wholly or in part without the written permission of GIR.ARCH

GIR A RCH



SHEET #	DRAWINGS BY:	DATE:
11	Oz G.	2025.06.11

PROJECT DESCRIPTION
Oakley Kitchen and Guest Bath Renovation Project

SHEET TITLE	SCALE	PAGE SIZE
Proposed Design, Interior Rendering		ARCH D

REVISION TABLE			
NUMBER	DATE	REVISED BY	DESCRIPTION

COPYRIGHT
All rights reserved. These drawings, plans and specifications and the copyright are the property of GIR.ARCH and must not be used, reproduced or copied wholly or in part without the written permission of GIR.ARCH

GIR A RCH
