
REEDVIEW BASEMENT REMODELING PROJECT

DRAWING INDEX

SHEET NUMBER	TITLE
1	AS-BUILT PLAN
2	PROPOSED PLANS
3	CABINET DIMENSIONS AND REFLECTED CEILING PLAN
4	PERSPECTIVE OVERVIEWS
5	KITCHEN WALL ELEVATIONS
6	HOME THEATER WALL ELEVATIONS
7	TV ROOM AND HOME BAR WALL ELEVATIONS
8	BEDROOM WALL ELEVATIONS
9	BATHROOM WALL ELEVATIONS
10	DESIGN SPECIFICATIONS - KITCHEN
11	DESIGN SPECIFICATIONS - HOME THEATER
12	DESIGN SPECIFICATIONS - TV ROOM AND HOME BAR
13	DESIGN SPECIFICATIONS - BEDROOM AND BATH
14-15	RENDERINGS (KITCHEN)
16	RENDERING (HOME THEATER)
17-19	RENDERINGS (TV ROOM & BAR)
20	RENDERING (BEDROOM)
21	RENDERING (BATHROOM)



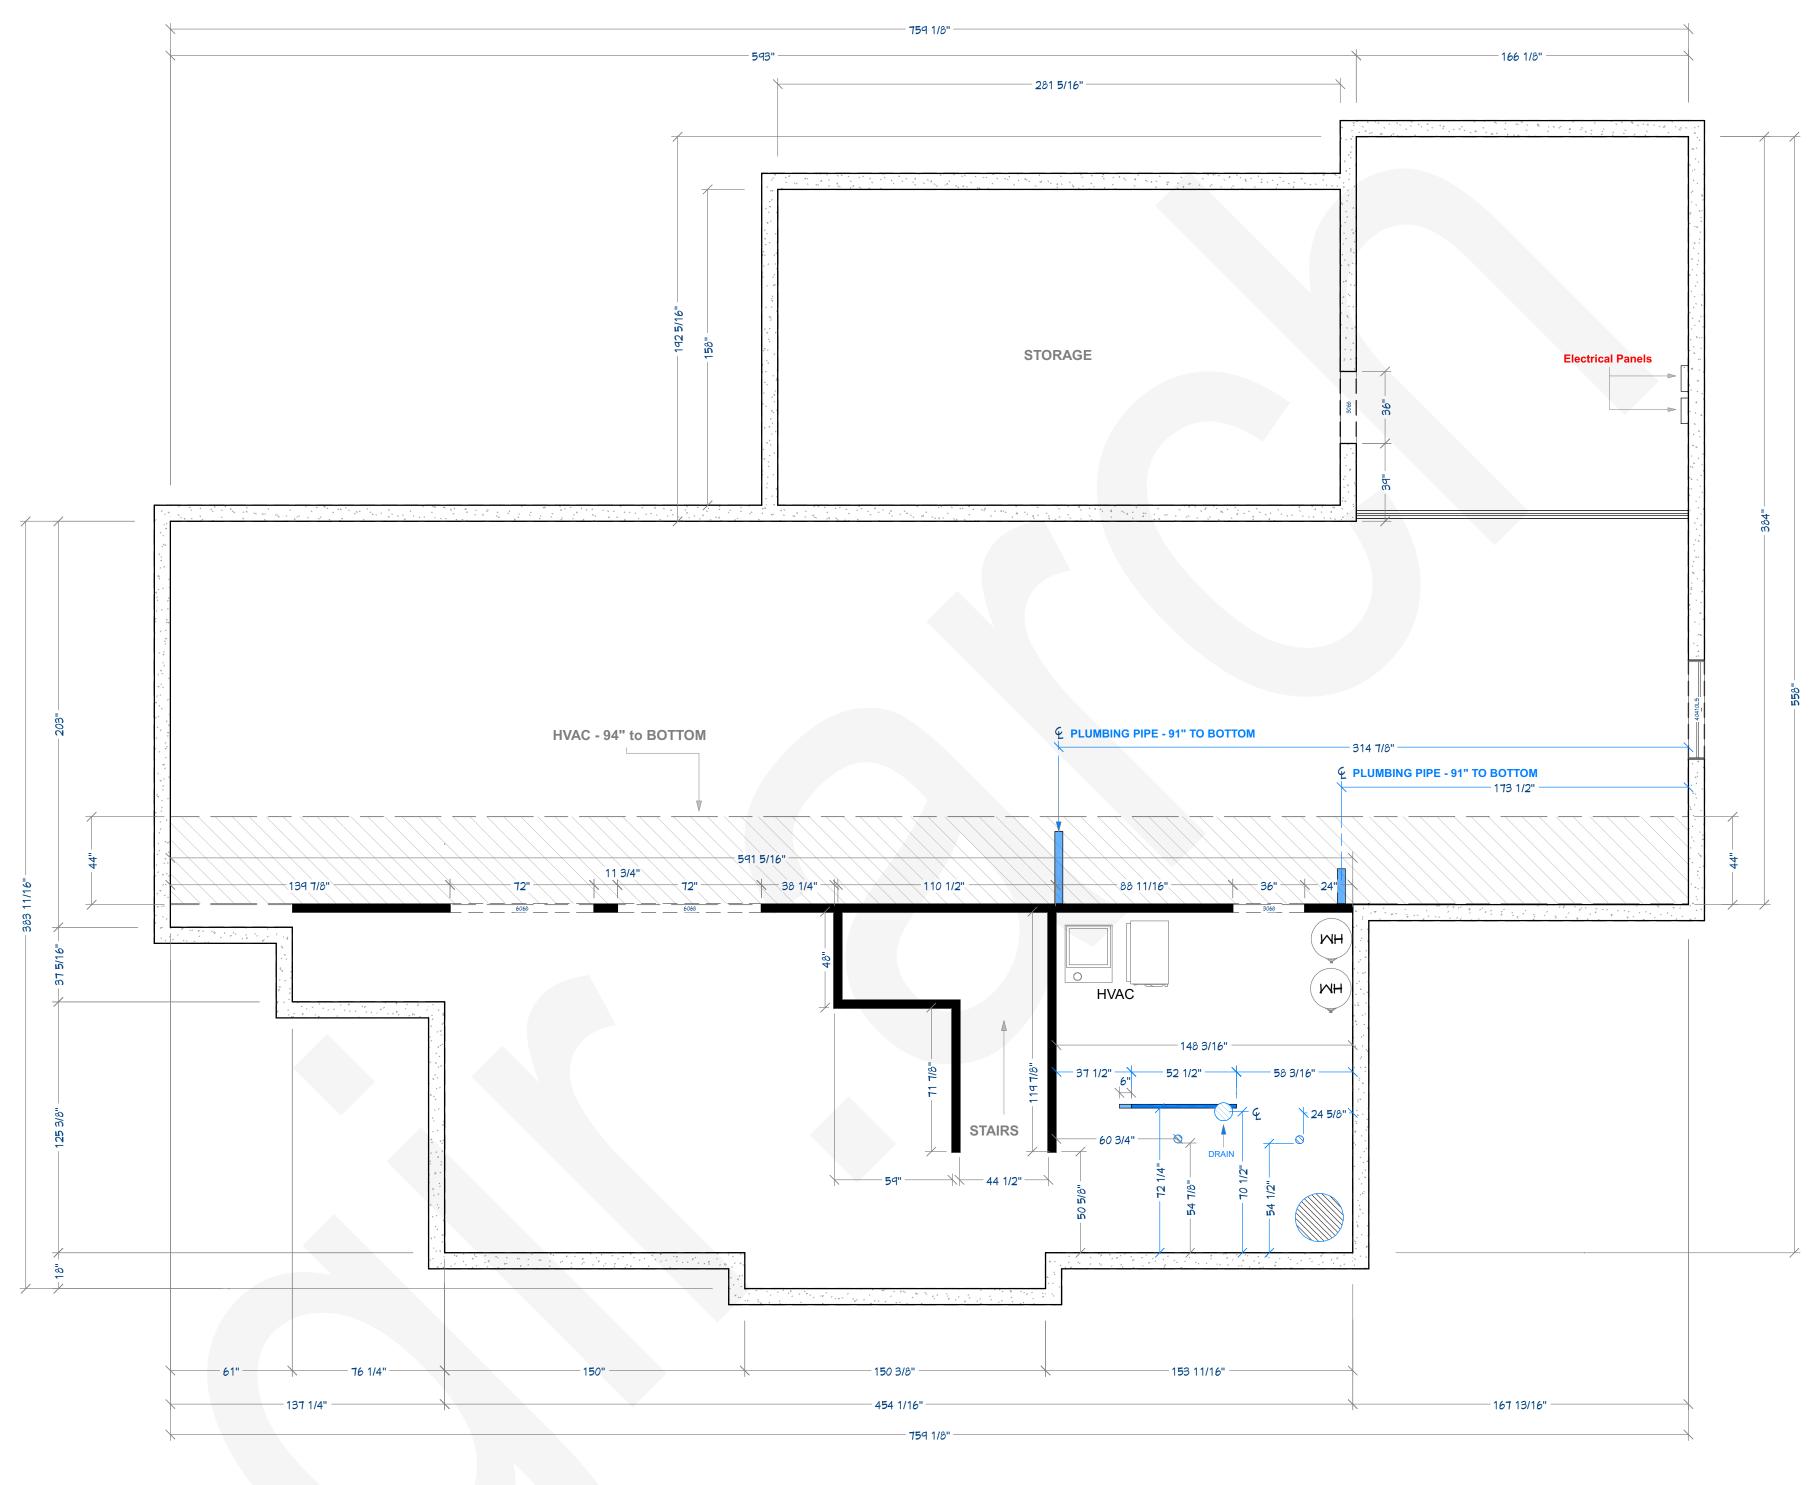

Manta Loster - Existing Basement Layout

1,811.25 sq ft

CH - 105 Floor to Joist

SHEET # DRAWINGS BY: DATE:

Oz G. 2025.6.23

Reedview Basement
Remodeling Project


SHEET TITLE SCALE PAGE SIZE


As-Built Plan

1/4" = 1' ARCH D

		REVISION TABLE					
\dashv	NUMBER	DATE	REVISED BY	DESCRIPTION			
)							

COPYRIGHT
All rights reserved. These drawings, plans and specifications and the copyright are the property of Gir.Arch © and must not be used,reproduced or copied wholly or in part without the written permission of Gir.Arch ©

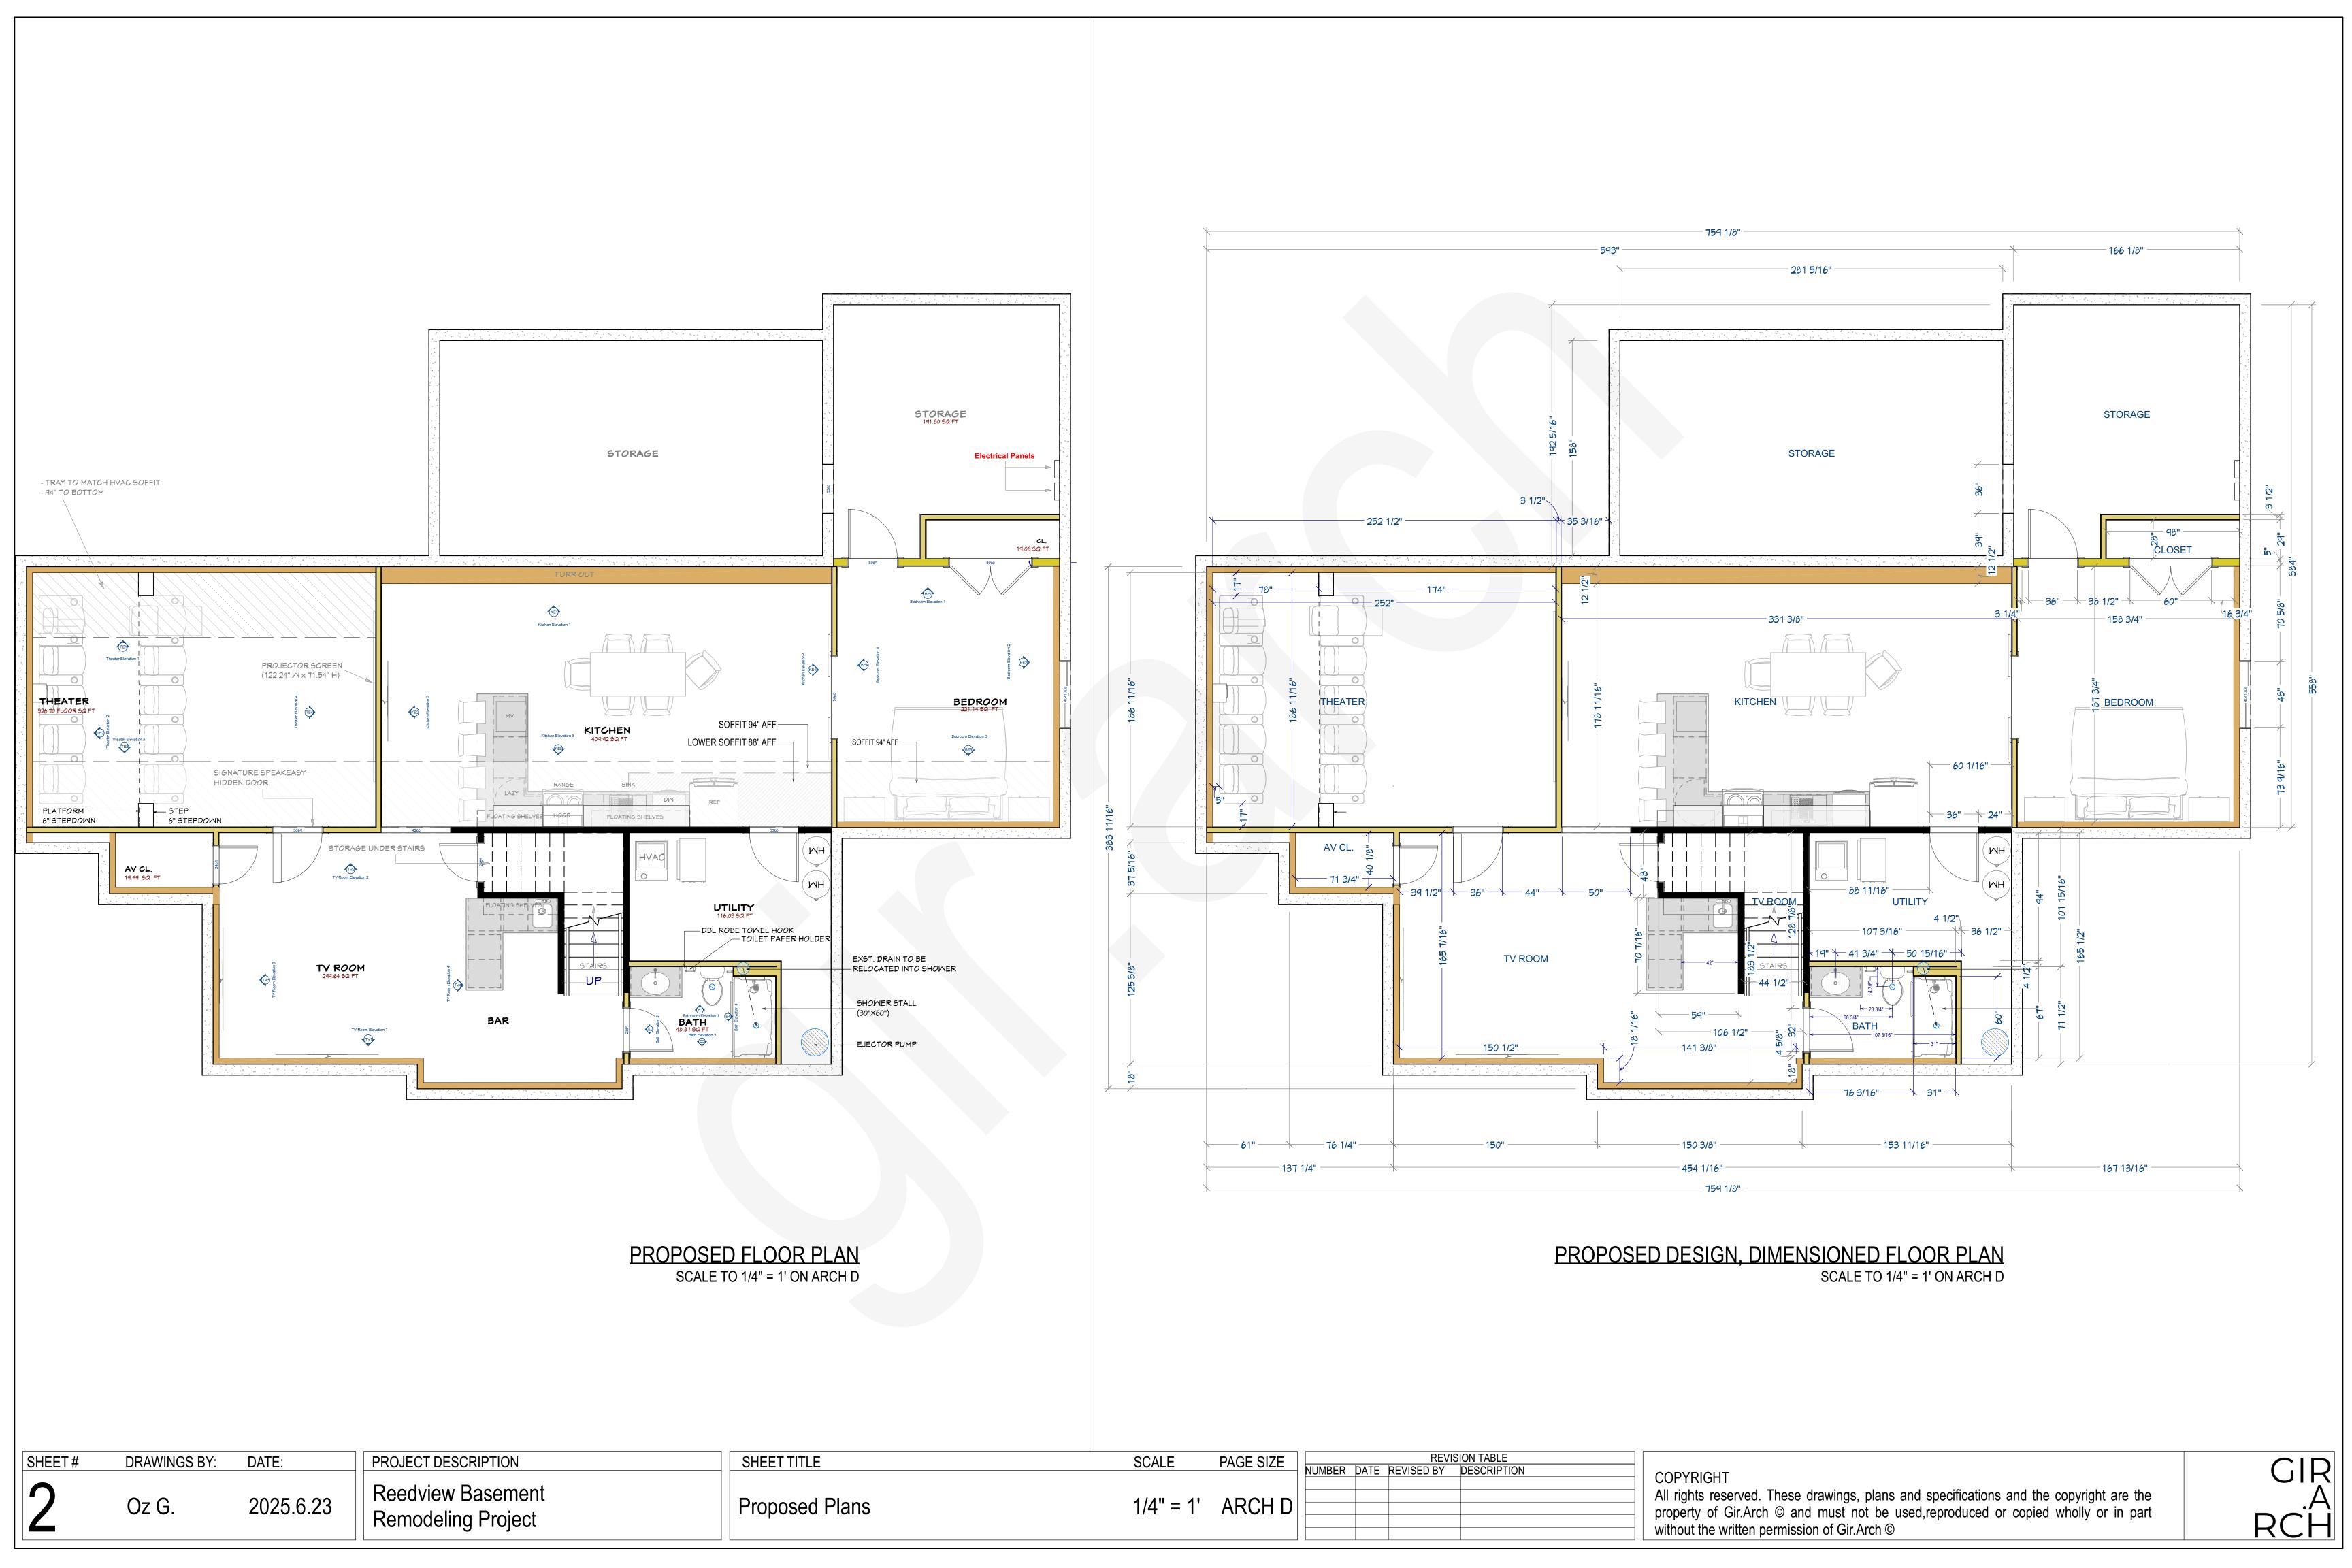

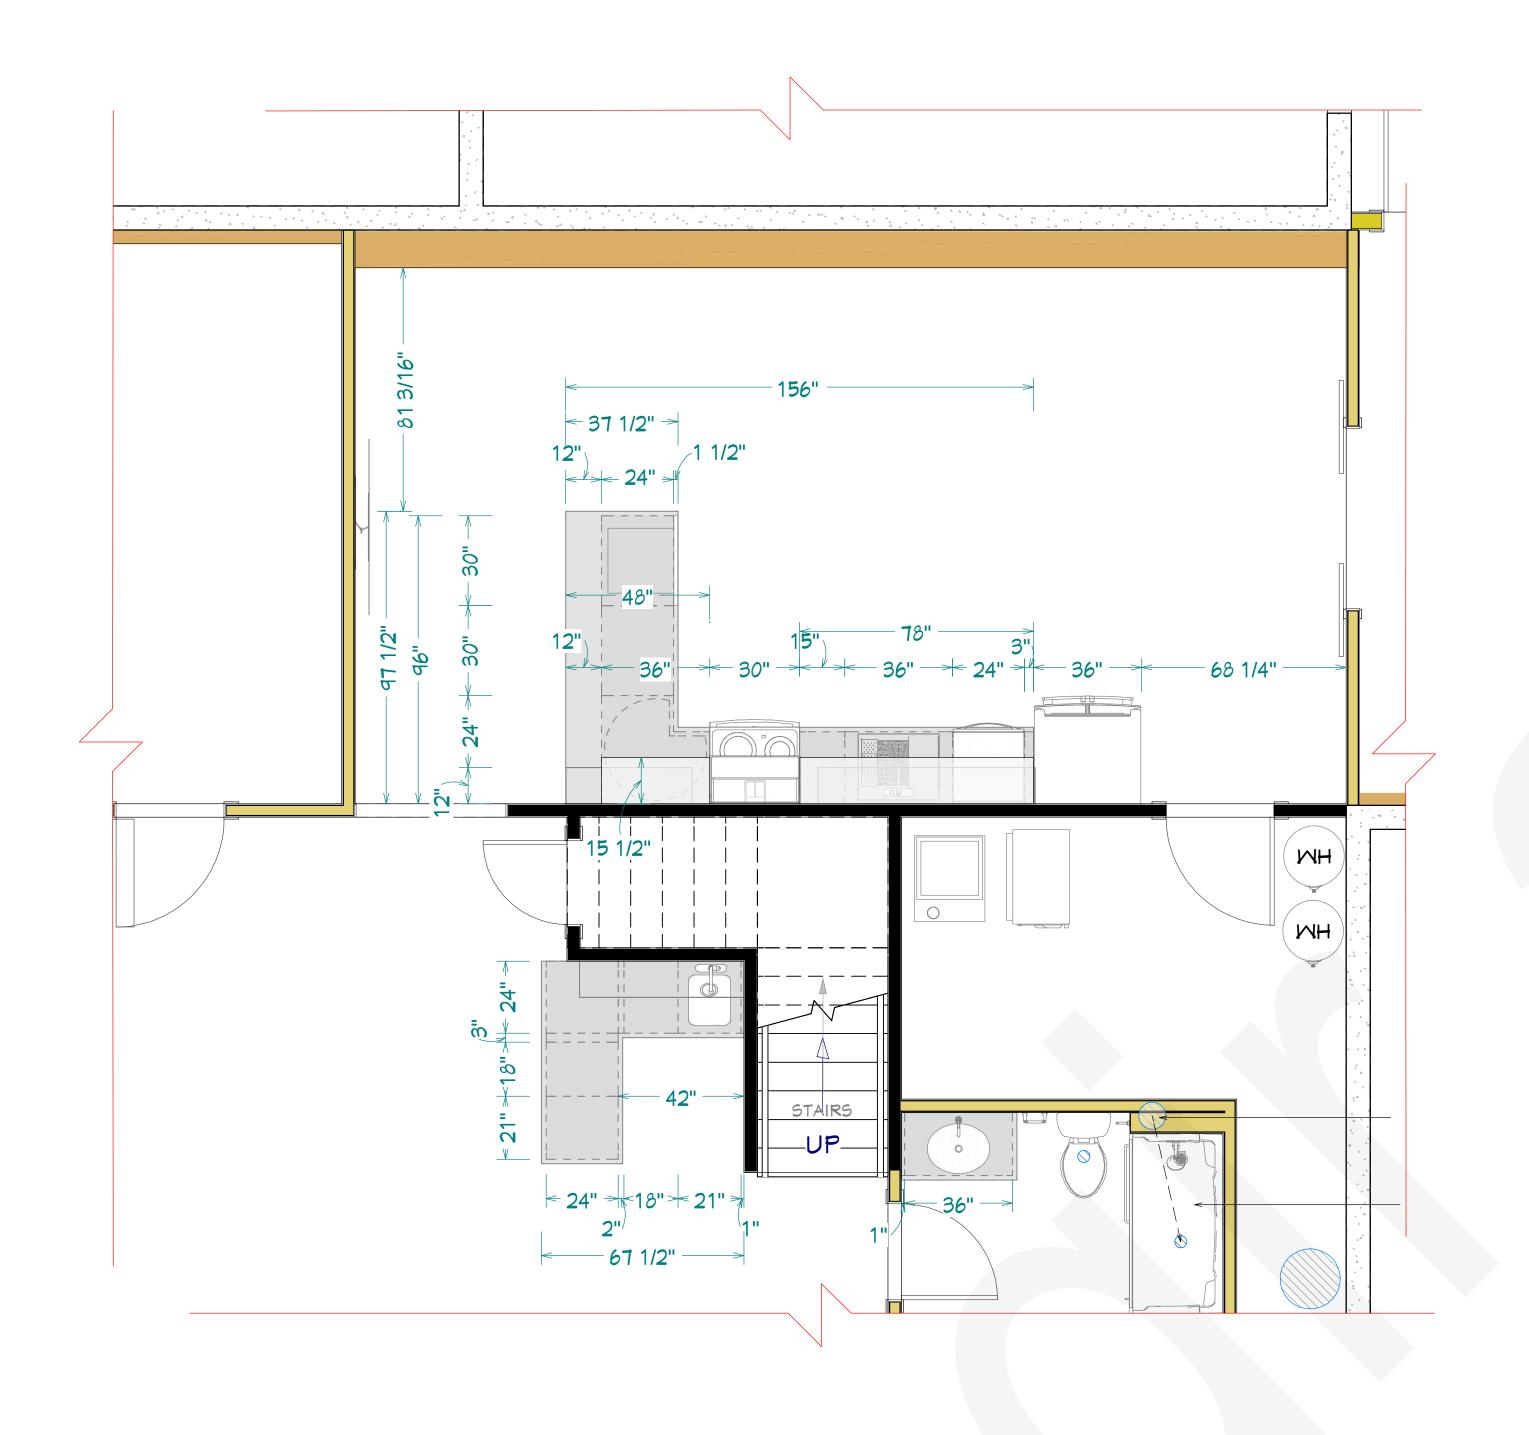

TV ROOM

CABINET DETAILING PLAN
SCALE TO 3/8" = 1' ON ARCH D

ELECTRICAL AND REFLECTED CEILING PLAN SCALE TO 1/4" = 1' ON ARCH D

SHEET # DRAWINGS BY: DATE:

Oz G. 2025.6.23

Reedview Basement
Remodeling Project


Cabinet Dimensions and Reflected
Ceiling Plan

3/8" = 1' ARCH D


=	REVISION TABLE					
_	NUMBER	DATE	REVISED BY	DESCRIPTION	_	
					Α (
D					n	
					l V	

COPYRIGHT
All rights reserved. These drawings, plans and specifications and the copyright are the property of Gir.Arch © and must not be used,reproduced or copied wholly or in part without the written permission of Gir.Arch ©



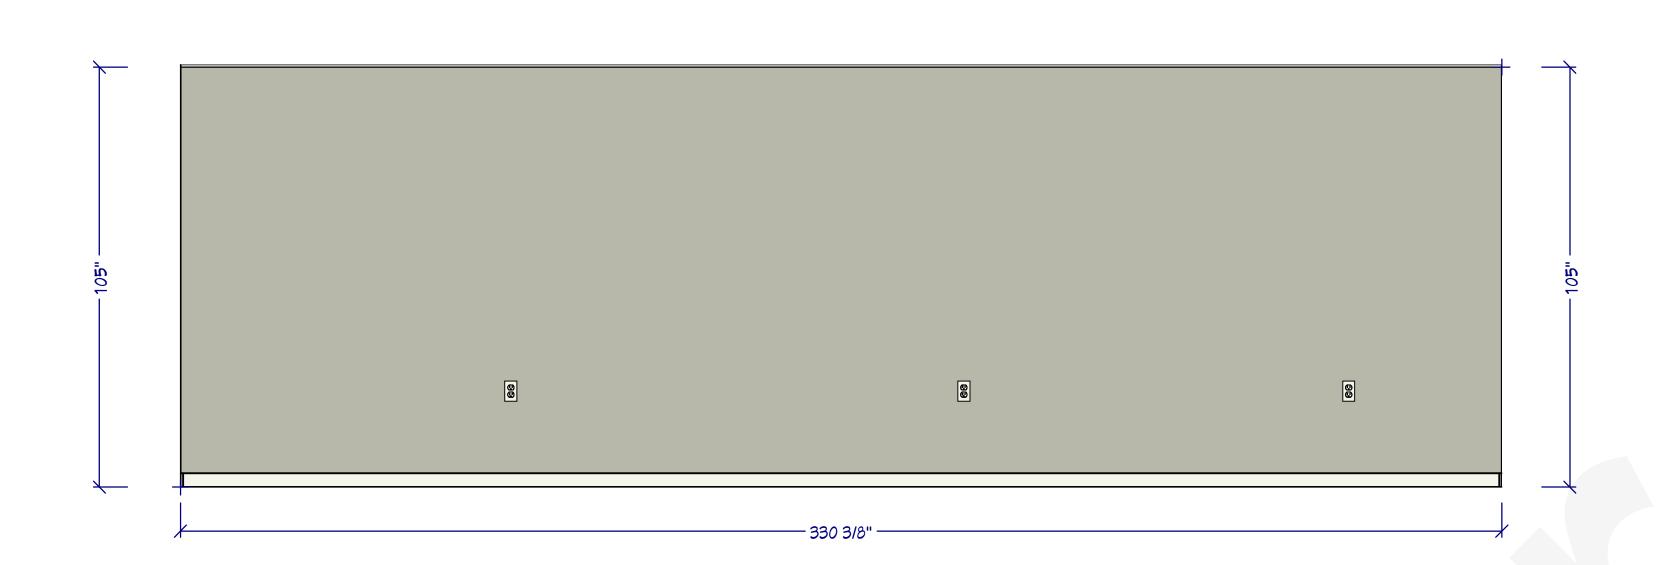


KITCHEN WALL ELEVATION-1
SCALE TO 1/2" = 1' ON ARCH D

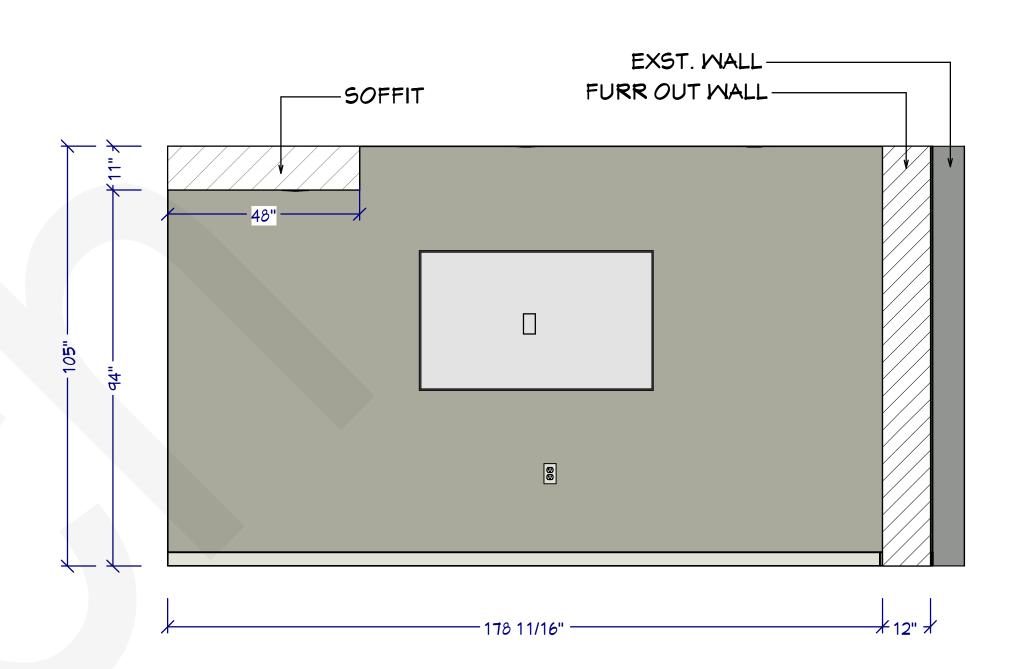


KITCHEN WALL ELEVATION-2

SCALE TO 1/2" = 1' ON ARCH D

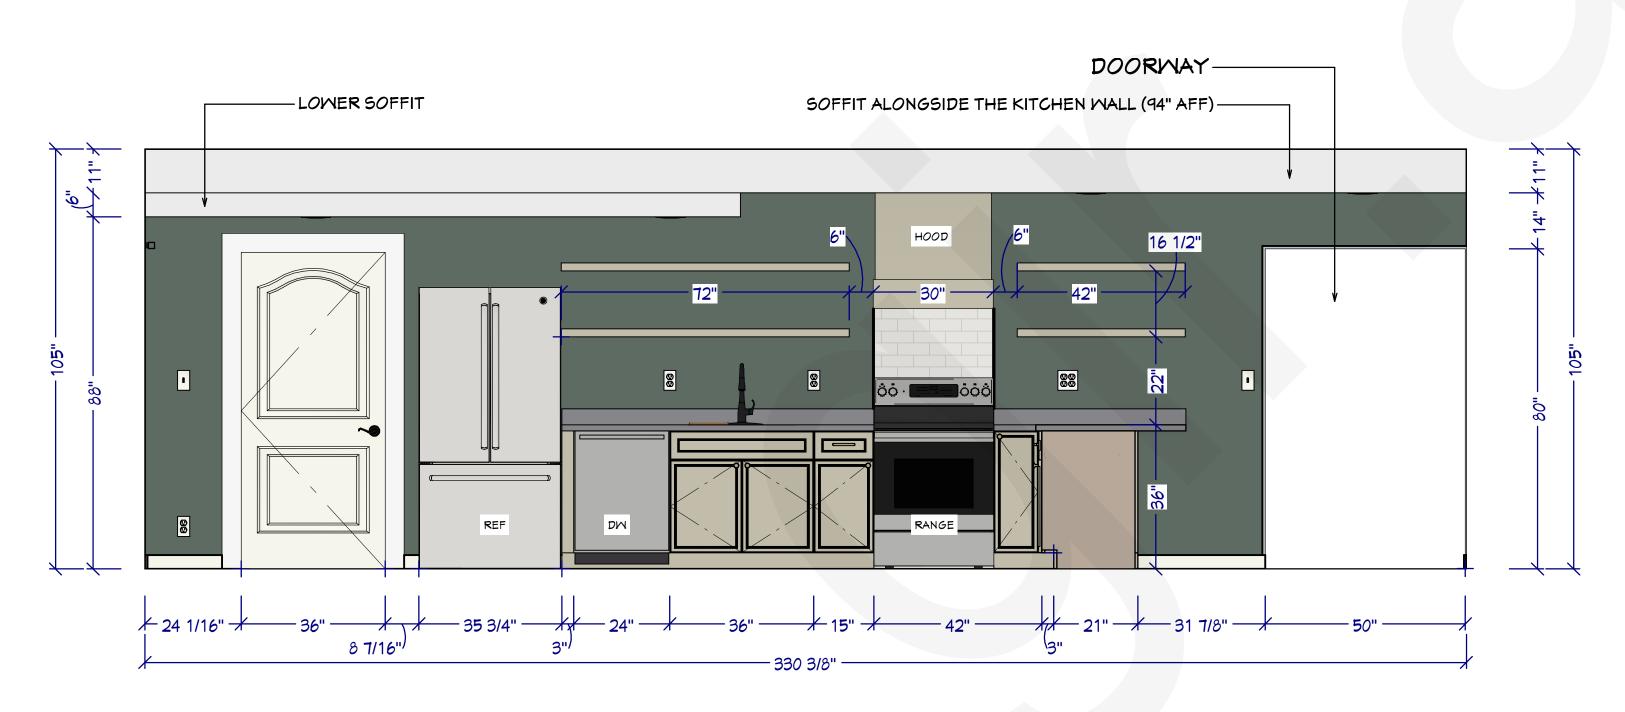

KITCHEN WALL ELEVATION-3

SCALE TO 1/2" = 1' ON ARCH D

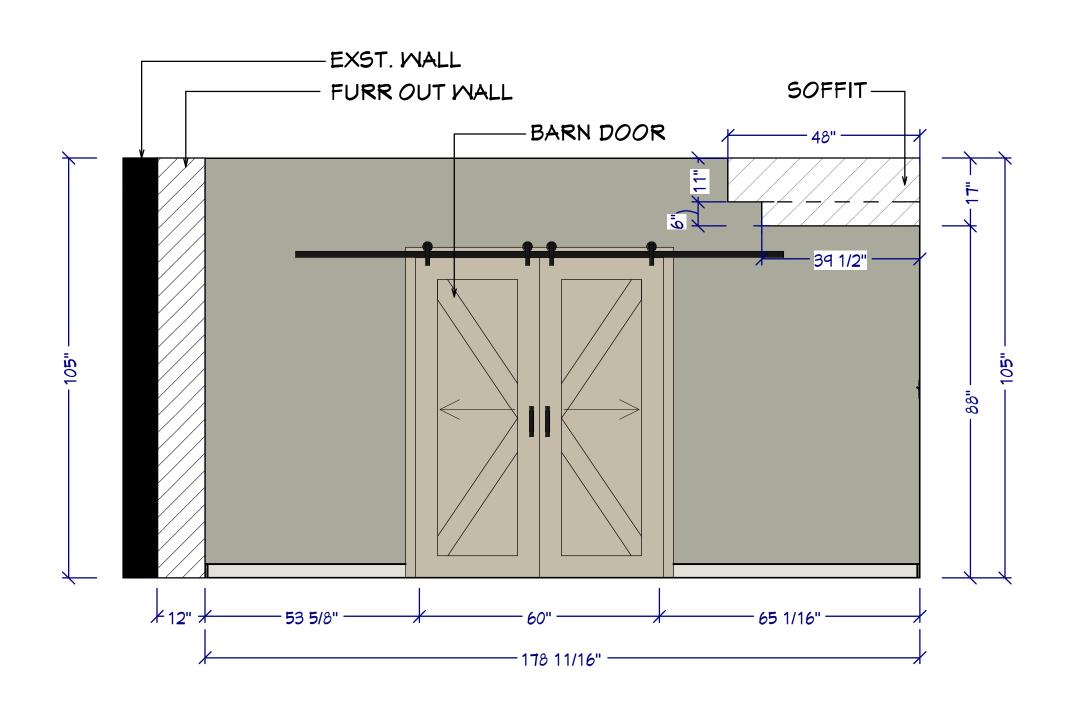


KITCHEN WALL ELEVATION-4 SCALE TO 1/2" = 1' ON ARCH D

SHEET#	DRAWINGS BY:	DATE:
5	Oz G.	2025.6.23

SHEET TITLE	SCALE	PAGE SIZE	NI
Kitchen Wall Elevations	1/2" = 1'	ARCH D	

	REVISION TABLE				
+	NUMBER	DATE	REVISED BY	DESCRIPTION	

COPYRIGHT
All rights reserved. These drawings, plans and specifications and the copyright are the property of Gir.Arch © and must not be used,reproduced or copied wholly or in part without the written permission of Gir.Arch ©

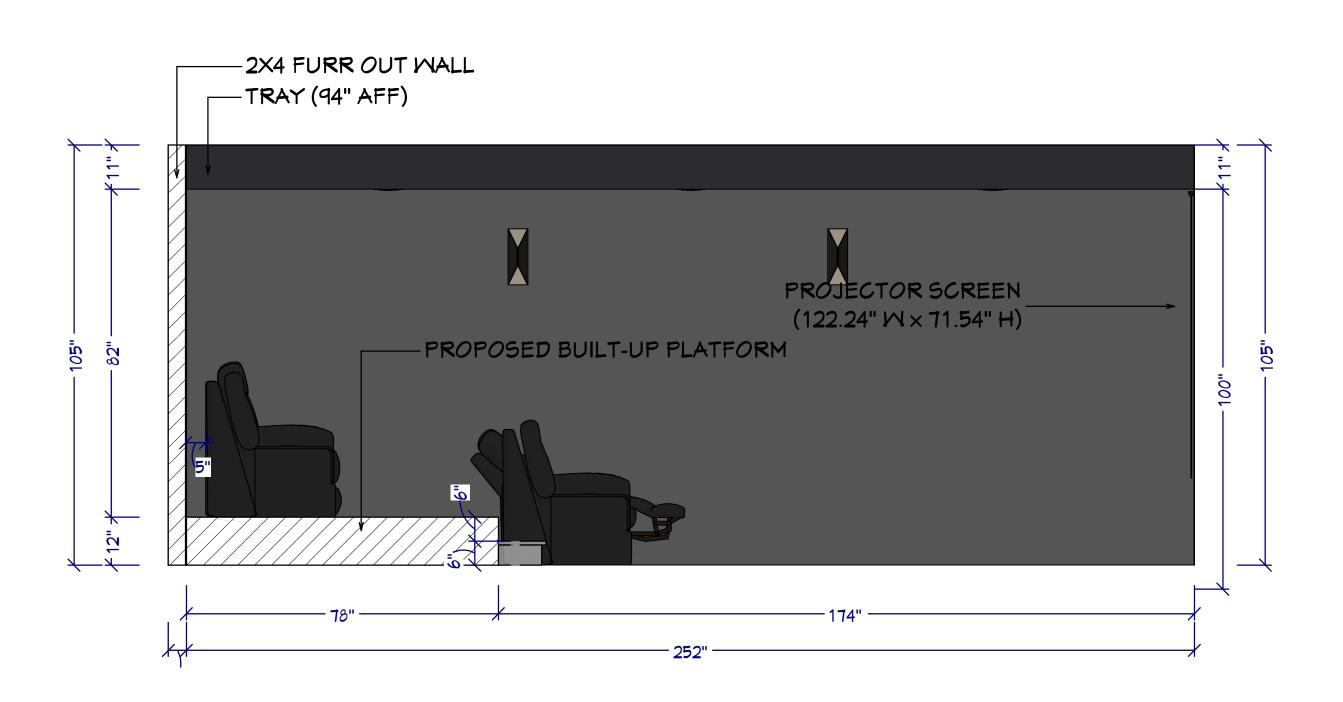

HOME THEATER WALL ELEVATION-1

SCALE TO 1/2" = 1' ON ARCH D

SCALE TO 1/2" = 1' ON ARCH D


48" 90 11/16" 48" 11/16" 2x4 FURR OUT WALL 1501 166 11/16" 41/2"


—50FFIT (94" AFF)

HOME THEATER WALL ELEVATION-2

SCALE TO 1/2" = 1' ON ARCH D

TRAY-

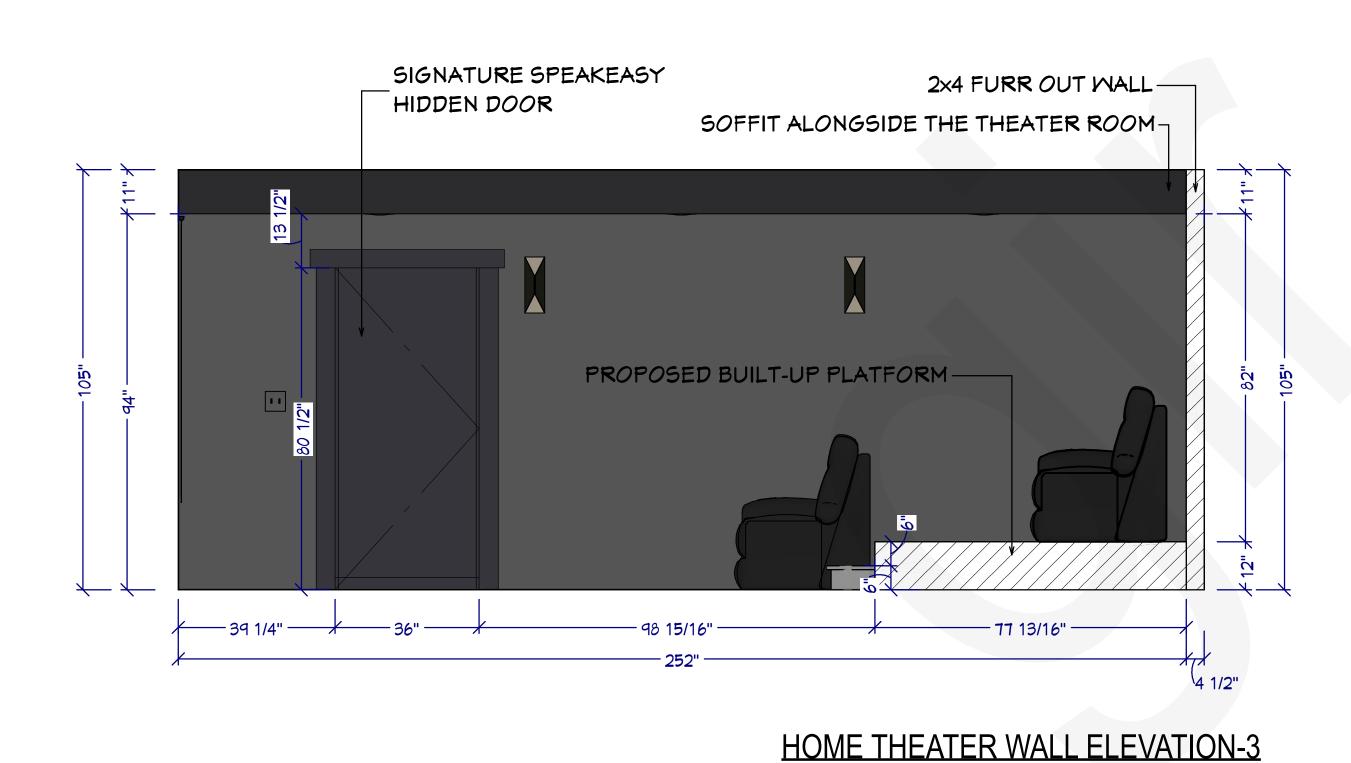

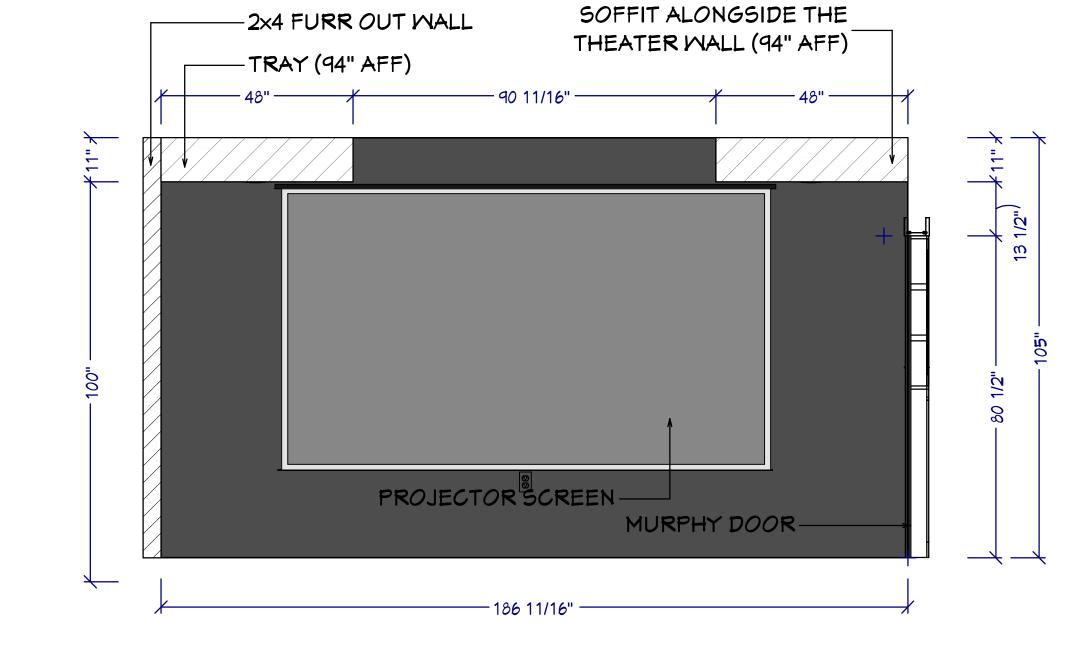

HOME THEATER WALL ELEVATION-4

SCALE TO 1/2" = 1' ON ARCH D


SHEET#	DRAWINGS BY:	DATE:
6	Oz G.	2025.6.23


PROJECT DESCRIPTION	
Reedview Basement Remodeling Project	

SHEET TITLE	SCALE	PAGE SIZE
Home Theater Wall Elevations	1/2" = 1'	ARCH D

:	REVISION TABLE						
•	NUMBER	DATE	REVISED BY	DESCRIPTION			١,
							'
							1
							'
							١ ١


COPYRIGHT
All rights reserved. These drawings, plans and specifications and the copyright are the property of Gir.Arch © and must not be used,reproduced or copied wholly or in part without the written permission of Gir.Arch ©

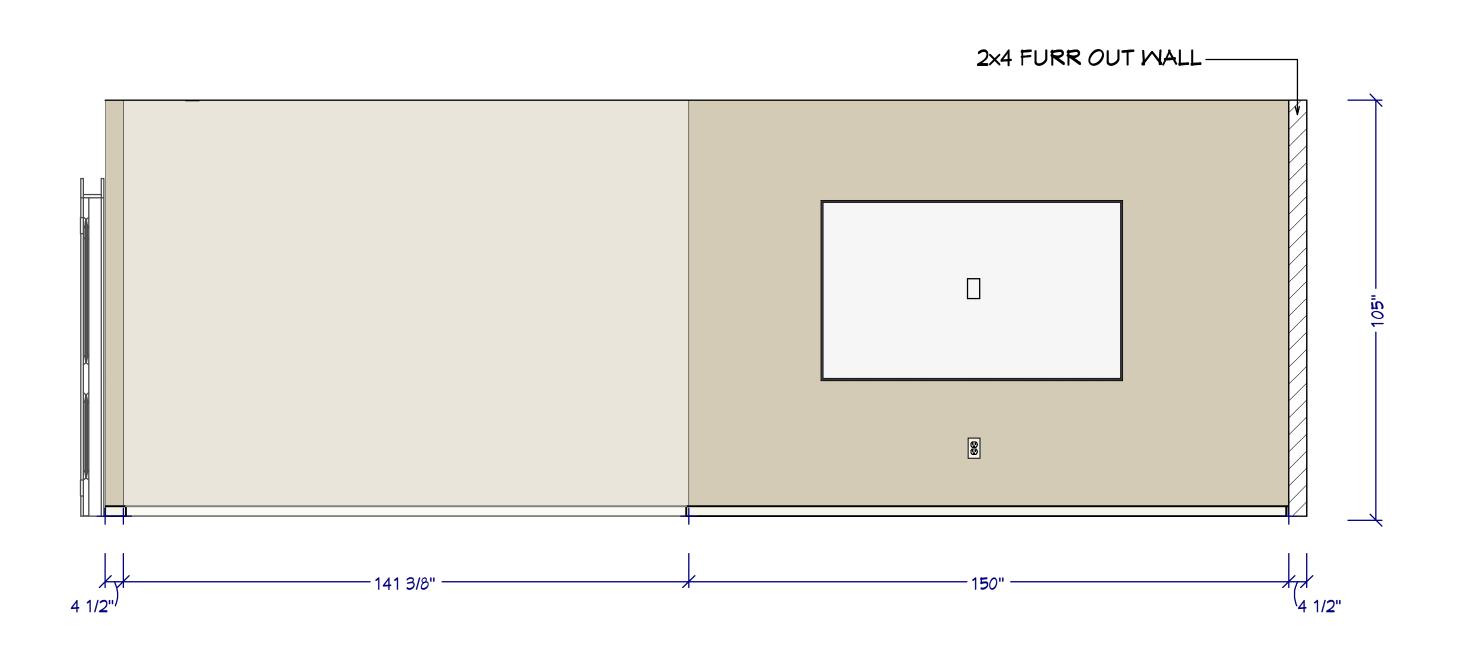

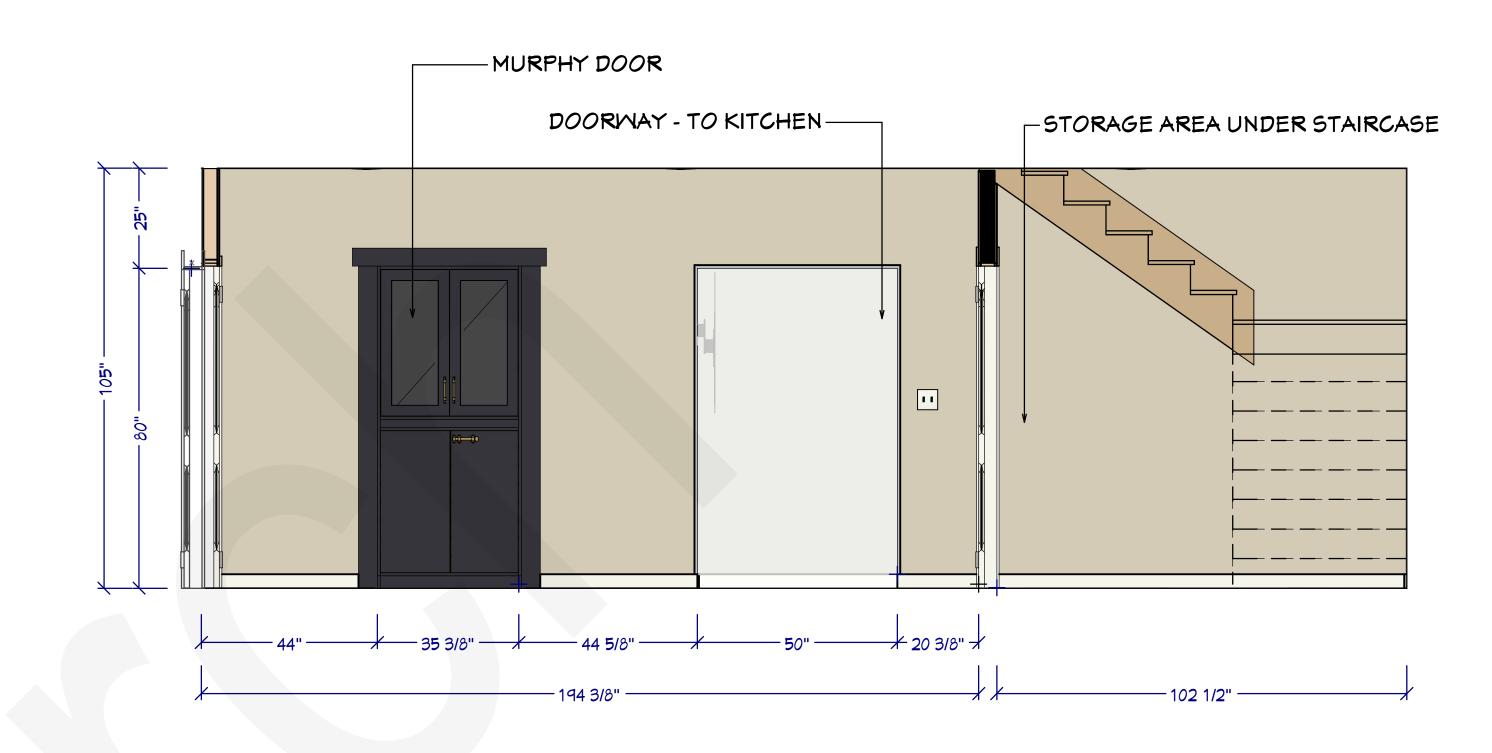


TV ROOM WALL ELEVATION-2

SCALE TO 1/2" = 1' ON ARCH D

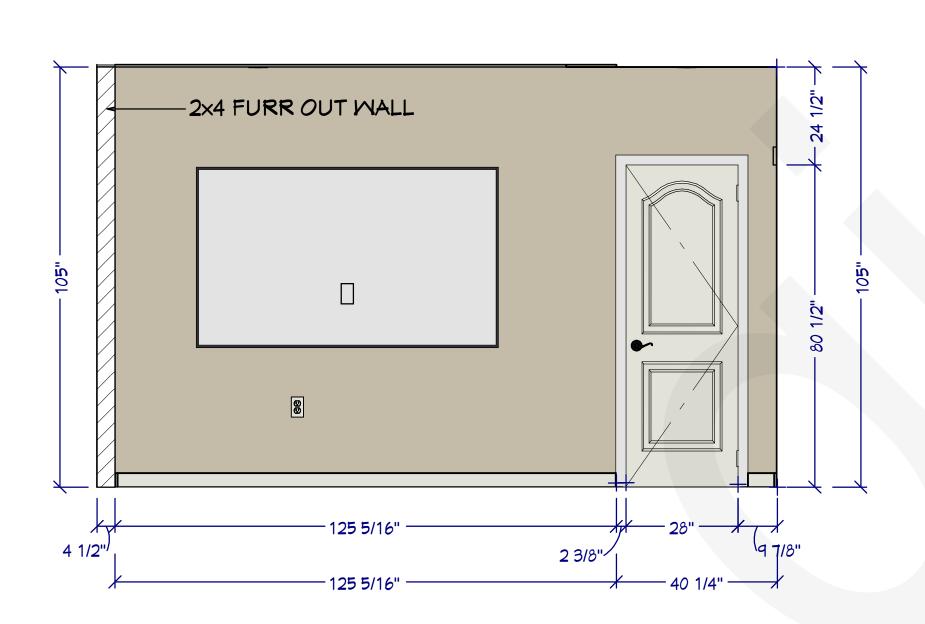



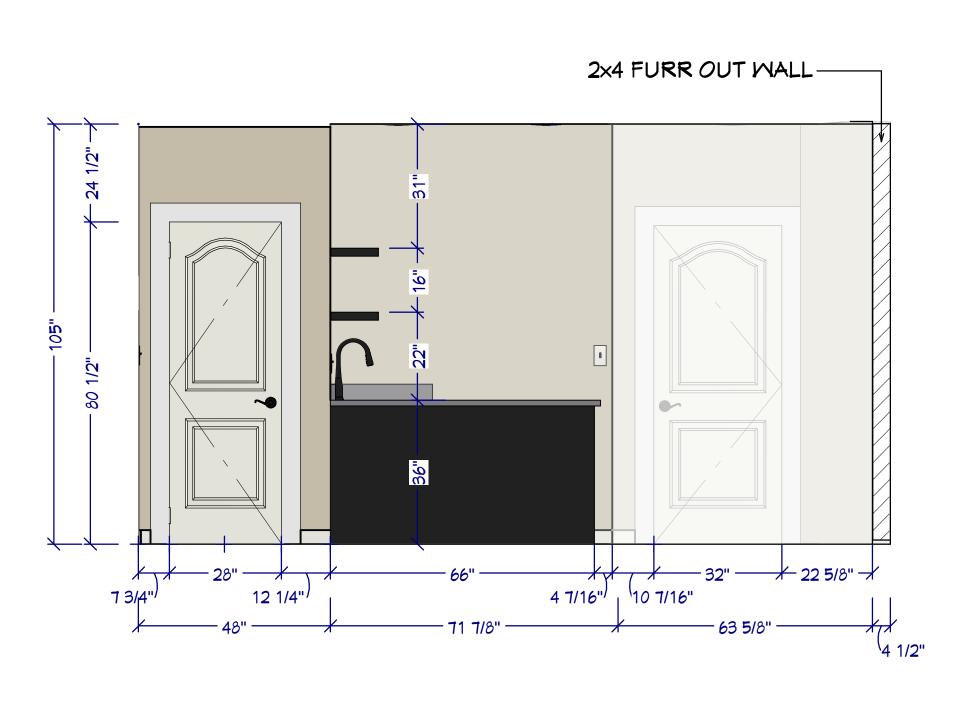

TV ROOM WALL ELEVATION-4
SCALE TO 1/2" = 1' ON ARCH D

SHEET#	DRAWINGS BY:	DATE:
7		
	Oz G.	2025.6.23


SHEET TITLE	
TV Room and Home Bar Wall Elevations	

TV ROOM WALL ELEVATION-1


SCALE TO 1/2" = 1' ON ARCH D

SCALE	PAGE SIZE		REVISION TABLE				
JUALL	I AGL SIZL	NUMBER	DATE	REVISED BY	DESCRIPTION		
4/011 - 41	A D C L L D						A
$1/2^{n} = 1$	ARCH D						pı
							'
							W


COPYRIGHT
All rights reserved. These drawings, plans and specifications and the copyright are the
property of Gir.Arch © and must not be used,reproduced or copied wholly or in part
without the written permission of Gir.Arch ©

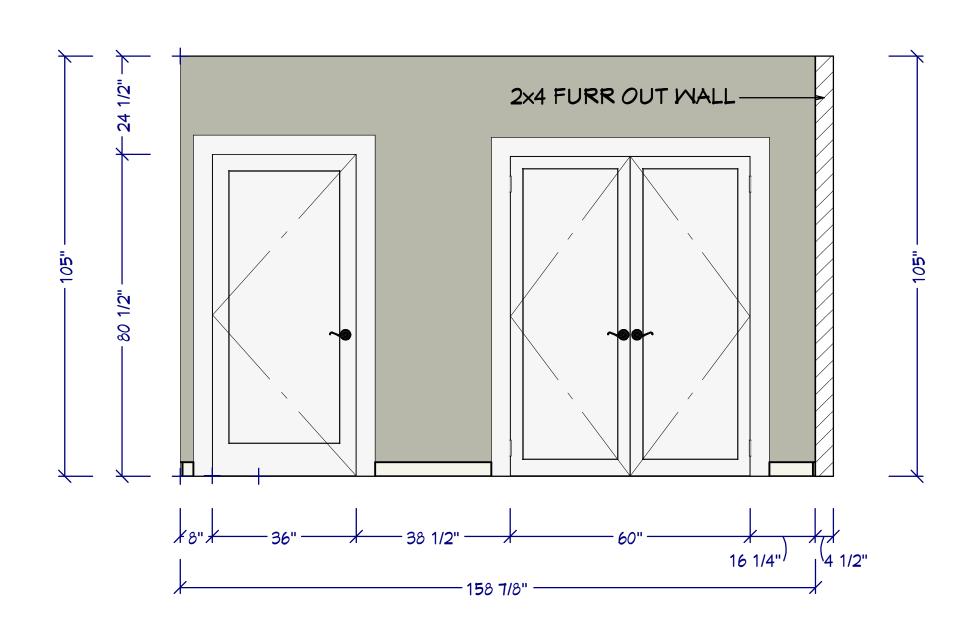


BEDROOM WALL ELEVATION-1 SCALE TO 1/2" = 1' ON ARCH D

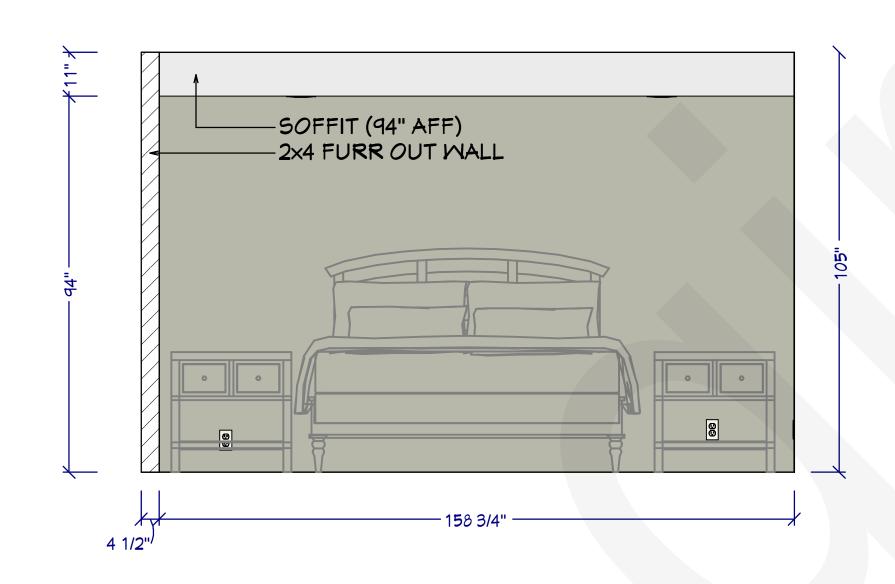

BEDROOM WALL ELEVATION-3 SCALE TO 1/2" = 1' ON ARCH D

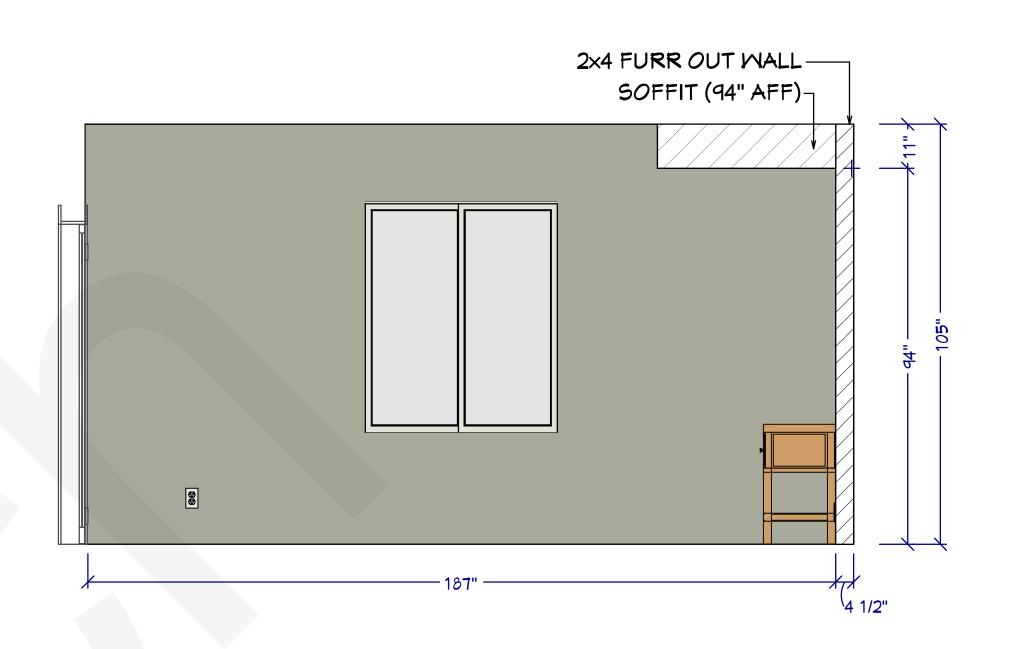

BEDROOM WALL ELEVATION-2 SCALE TO 1/2" = 1' ON ARCH D

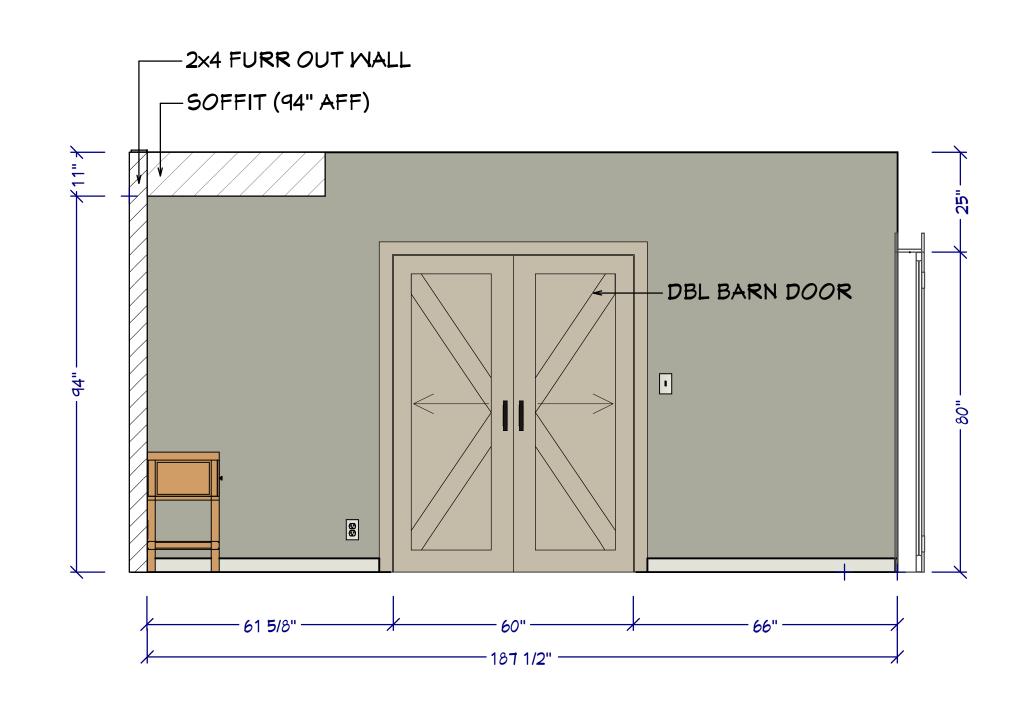


BEDROOM WALL ELEVATION-4 SCALE TO 1/2" = 1' ON ARCH D

SHEET#	DRAWINGS BY:	DATE:
X	Oz G.	2025.6.23


PROJECT DESCRIPTION
Reedview Basement Remodeling Project

SHEET TITLE	SCALE	PAGE SIZE
Bedroom Wall Elevations	1/2" = 1'	ARCH D


=		REVISION TABLE				
_	NUMBER	DATE	REVISED BY	DESCRIPTION		_
\Box						A
U						n
						۲ ۱
						V

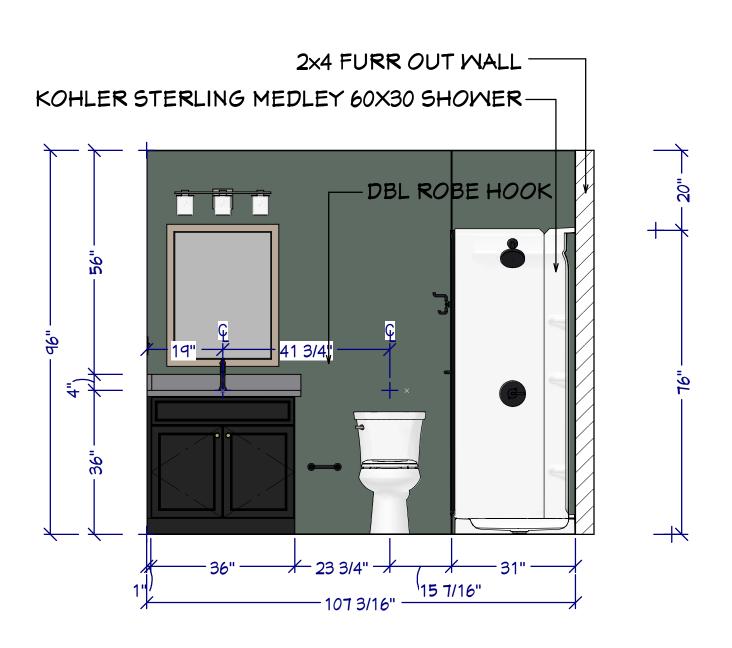


BATHROOM WALL ELEVATION-1 SCALE TO 1/2" = 1' ON ARCH D

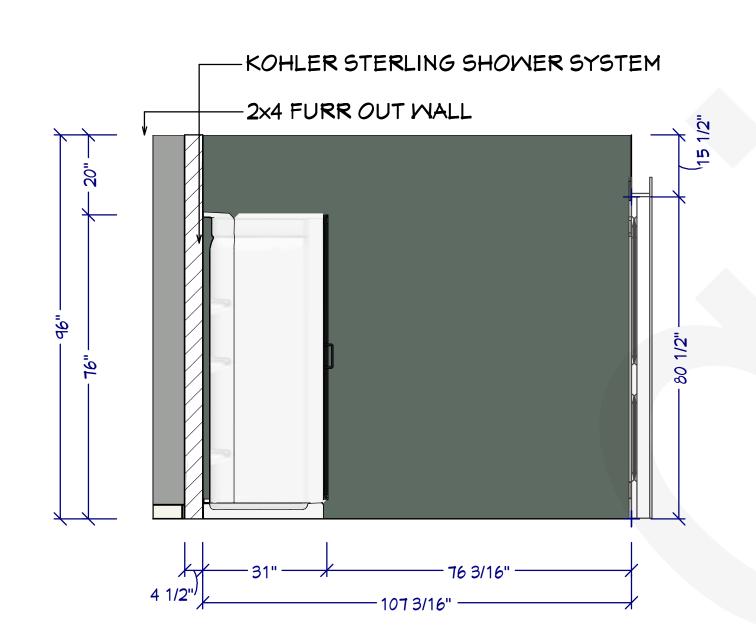

BATHROOM WALL ELEVATION-3
SCALE TO 1/2" = 1' ON ARCH D

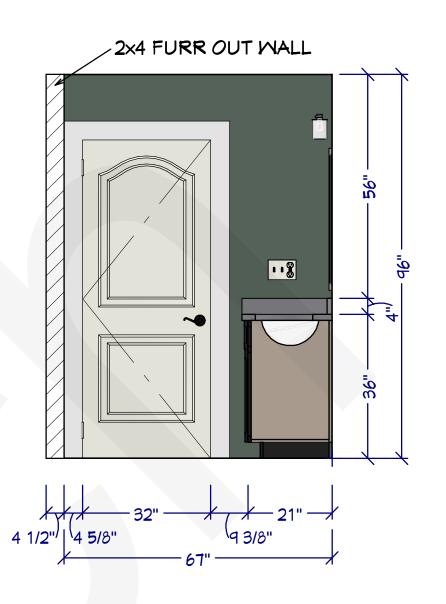

BATHROOM WALL ELEVATION-2 SCALE TO 1/2" = 1' ON ARCH D

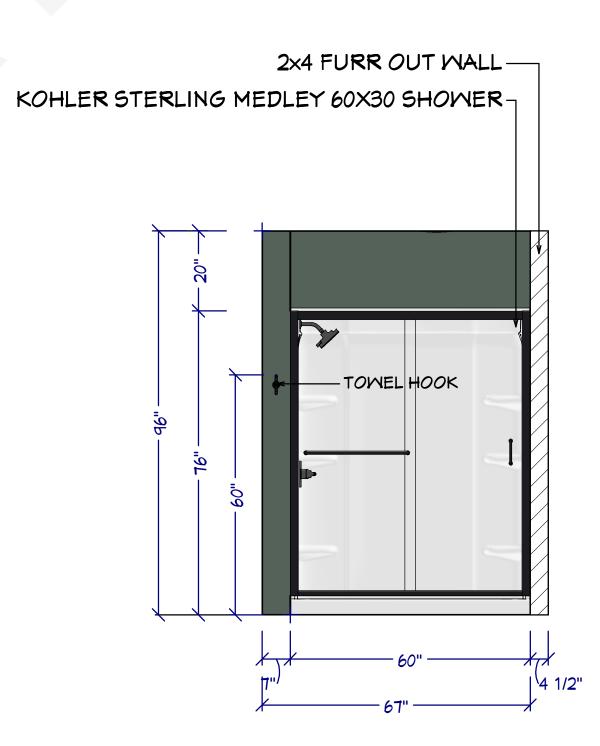

BATHROOM WALL ELEVATION-4 SCALE TO 1/2" = 1' ON ARCH D

SHEET#	DRAWINGS BY:	DATE:
9	Oz G.	2025.6.23

SHEET TITLE	SCALE	PAGE SIZE
Bathroom Wall Elevations	1/2" = 1'	ARCH D

=	REVISION TABLE				
_	NUMBER	DATE	REVISED BY	DESCRIPTION	_
_					F
D					r
					۲
					V


COPYRIGHT
All rights reserved. These drawings, plans and specifications and the copyright are the
property of Gir.Arch © and must not be used,reproduced or copied wholly or in part
without the written permission of Gir.Arch ©



Microwave Oven: GE® 1.6 Cu. Ft. Over-the-Range MV (Or any Built-in Selection) 16 1/8 H x 29 7/8 W x 15 9/16 D (JVM3160RFSS)



Wall Color: Benjamin Moore Horizon Gray / 2141-50

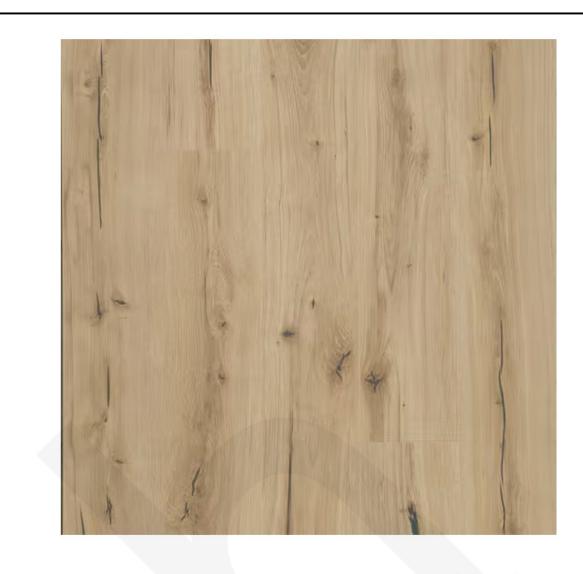

Flooring: Aquagard, Timber Ridge Waterproof Laminate Plank



Cabinet Doors and Drawer Style: BRNO Shaker Champagne



Counterop Stone: River Valley Granite



Hardware: Brenton 128 mm Cabinet Pull and 1-3/16" Diameter Kenner Cabinet Mushroom Knob



Kohler Faucet

Refrigerator: GE ENERGY STAR 27.0 Cu. Ft. 69 7/8 H x 35 3/4 W x 35 7/8 D (GNE27JYMFS)



Accent Wall Color: Benjamin Moore Caldwell Green / HC-124



GE® ENERGY STAR® 30" Free-Standing Electric

Range with Crisp Mode 47 1/4 H x 30 W x 27 7/8 D(GRF500PVSS)



Backsplash Tiles behind the Range: Camilla Scrollwork Tiles, 5.9" x 5.9"



Kitchen Sink: KOHLER Task Workstation 27" Drop-In SS Kitchen Sink



Dishwasher: GE ENERGY STAR Top Control w/ Plastic Interior 33 3/8 H x 23 3/4 W x 24 D (GDT550PYRFS)

DRAWINGS BY: DATE: Oz G.

PROJECT DESCRIPTION Reedview Basement 2025.6.23 Remodeling Project

SHEET TITLE SCALE **Design Specifications** Kitchen

REVISION TABLE
NUMBER DATE REVISED BY DESCRIPTION PAGE SIZE ARCH D

Backsplash Edge Profile:

Ivory High Pencil Liner 3/8" Width

COPYRIGHT All rights reserved. These drawings, plans and specifications and the copyright are the property of Gir.Arch © and must not be used,reproduced or copied wholly or in part

without the written permission of Gir.Arch ©



	1 1 1	Ī
	11	
		_

DRAWINGS BY:


2025.6.23

DATE:

PROJECT DESCRIPTION Reedview Basement Remodeling Project

SHEET TITLE Design Specifications Home Theater

PAGE SIZE SCALE ARCH D

 



Common Door Model:
Aquagard, Timber Ridge Waterproof Laminate Plank



Common Door Hardware: Sclage Accent Passage Door Lever Set



Counterop Stone:
River Valley Granite

....



Brenton 128 mm Cabinet Pull and 1-3/16" Diameter Kenner Cabinet Mushroom Knob



Cabinet Doors and Drawer Style: BRNO Shaker Ebony



Wall Paint Color: Benjamin Moore, Manchester Tan (HC-81)



ELKAY RESERVE SELECTION

Qty: 1 / \$500.00 Each

16 Gauge Stainless Steel 16" x 18.5" x 10" Single Bowl...

Item



KOHLER

Qty: 1 / \$509.45 Each

Simplice Single-handle bar sink faucet

Matte Black Finish

Bar Sink Faucet



Flooring: Aquagard, Timber Ridge Waterproof Laminate Plank

Reedview Basement Remodeling Project

Design Specifications
TV Room and Bar

SCALE PAGE SIZE

ARCH D

REVISION TABLE
NUMBER DATE REVISED BY DESCRIPTION

COPYRIGHT
All rights reserved. These drawings, plans and specifications and the copyright are the property of Gir.Arch © and must not be used,reproduced or copied wholly or in part without the written permission of Gir.Arch ©





DRAWINGS BY:

2025.6.23

DATE:

PROJECT DESCRIPTION

Reedview Basement Remodeling Project

SHEET TITLE

Rendering (Kitchen)

SCALE PAGE SIZE

REVISION TABLE
NUMBER DATE REVISED BY DESCRIPTION ARCH D

COPYRIGHT





DRAWINGS BY: DATE:

Oz G.

2025.6.23

PROJECT DESCRIPTION Reedview Basement

Remodeling Project

SHEET TITLE

Rendering (Kitchen)

SCALE PAGE SIZE

ARCH D

REVISION TABLE
NUMBER DATE REVISED BY DESCRIPTION

COPYRIGHT





16

DRAWINGS BY: DATE:

Oz G. 2025.6.23

Reedview Basement
Remodeling Project

SHEET TITLE SCALE PAGE SIZE

Rendering (Home Theater)

ARCH D

PAGE SIZE

NUMBER DATE REVISED BY DESCRIPTION

ARCH D

COPYRIGHT
All rights reserved. These drawings, plans and specifications and the copyright are the property of Gir.Arch © and must not be used,reproduced or copied wholly or in part without the written permission of Gir.Arch ©



DRAWINGS BY:

2025.6.23

DATE:

PROJECT DESCRIPTION

Reedview Basement Remodeling Project

SHEET TITLE SCALE Rendering (TV Room & Bar)

REVISION TABLE
NUMBER DATE REVISED BY DESCRIPTION PAGE SIZE ARCH D

COPYRIGHT



18

DRAWINGS BY: DATE:

2025.6.23

Oz G.

PROJECT DESCRIPTION

Reedview Basement Remodeling Project SHEET TITLE

SCALE PAGE SIZE

Rendering (TV Room & Bar)

PAGE SIZE

REVISION TABLE

NUMBER DATE REVISED BY DESCRIPTION

ARCH D

COPYRIGHT



DRAWINGS BY:

2025.6.23

DATE:

PROJECT DESCRIPTION Reedview Basement Remodeling Project

SCALE PAGE SIZE SHEET TITLE Rendering (TV Room & Bar) ARCH D

REVISION TABLE
NUMBER DATE REVISED BY DESCRIPTION

COPYRIGHT All rights reserved. These drawings, plans and specifications and the copyright are the property of Gir.Arch © and must not be used,reproduced or copied wholly or in part without the written permission of Gir.Arch ©



DATE: DRAWINGS BY:

2025.6.23

PROJECT DESCRIPTION

Reedview Basement Remodeling Project

SHEET TITLE SCALE PAGE SIZE Rendering (Bedroom)

REVISION TABLE
NUMBER DATE REVISED BY DESCRIPTION ARCH D

COPYRIGHT All rights reserved. These drawings, plans and specifications and the copyright are the property of Gir.Arch © and must not be used,reproduced or copied wholly or in part without the written permission of Gir.Arch ©



2025.6.23

Reedview Basement Remodeling Project

Rendering (Bathroom)

ARCH D