


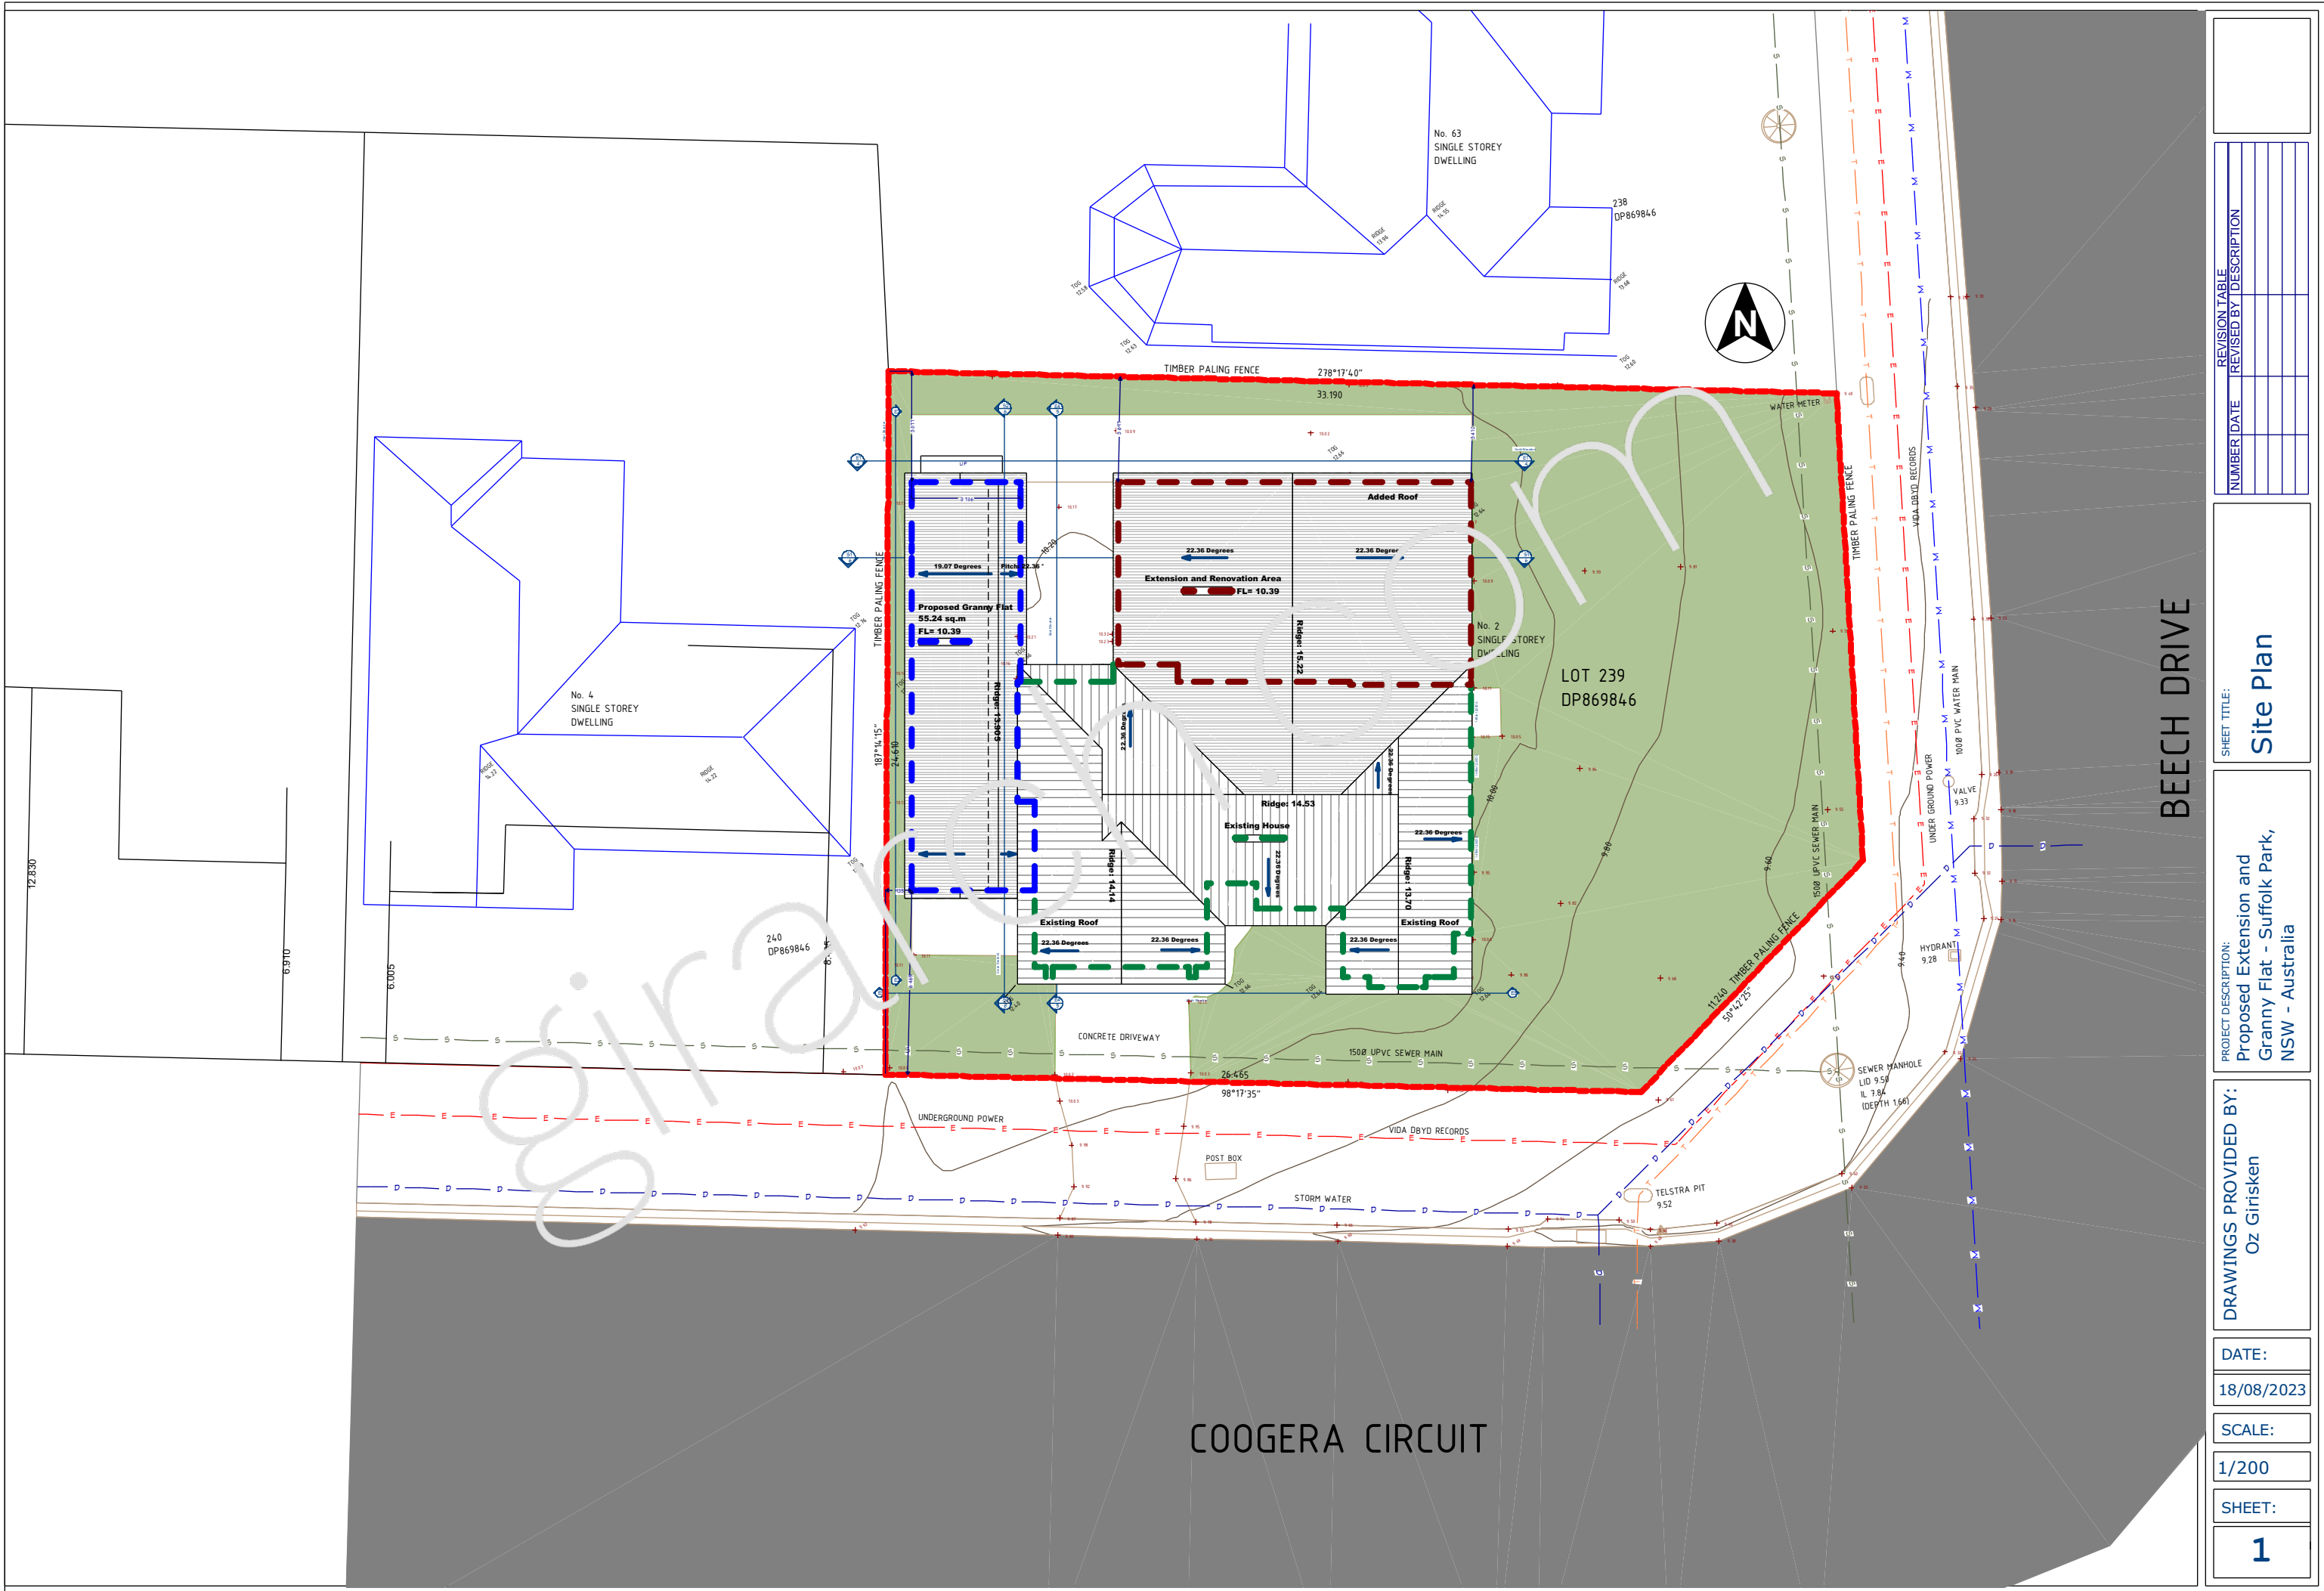

REVISION TABLE	
NUMBER	DATE

SHEET TITLE:
Site Plan

PROJECT DESCRIPTION:
**Proposed Extension and
Granny Flat - Suffolk Park,
NSW - Australia**

DRAWINGS PROVIDED BY:
Oz Girksen

DATE:



18/08/2023

SCALE:

1/200

SHEET:

1

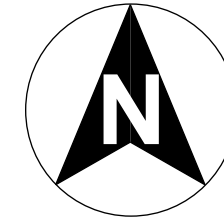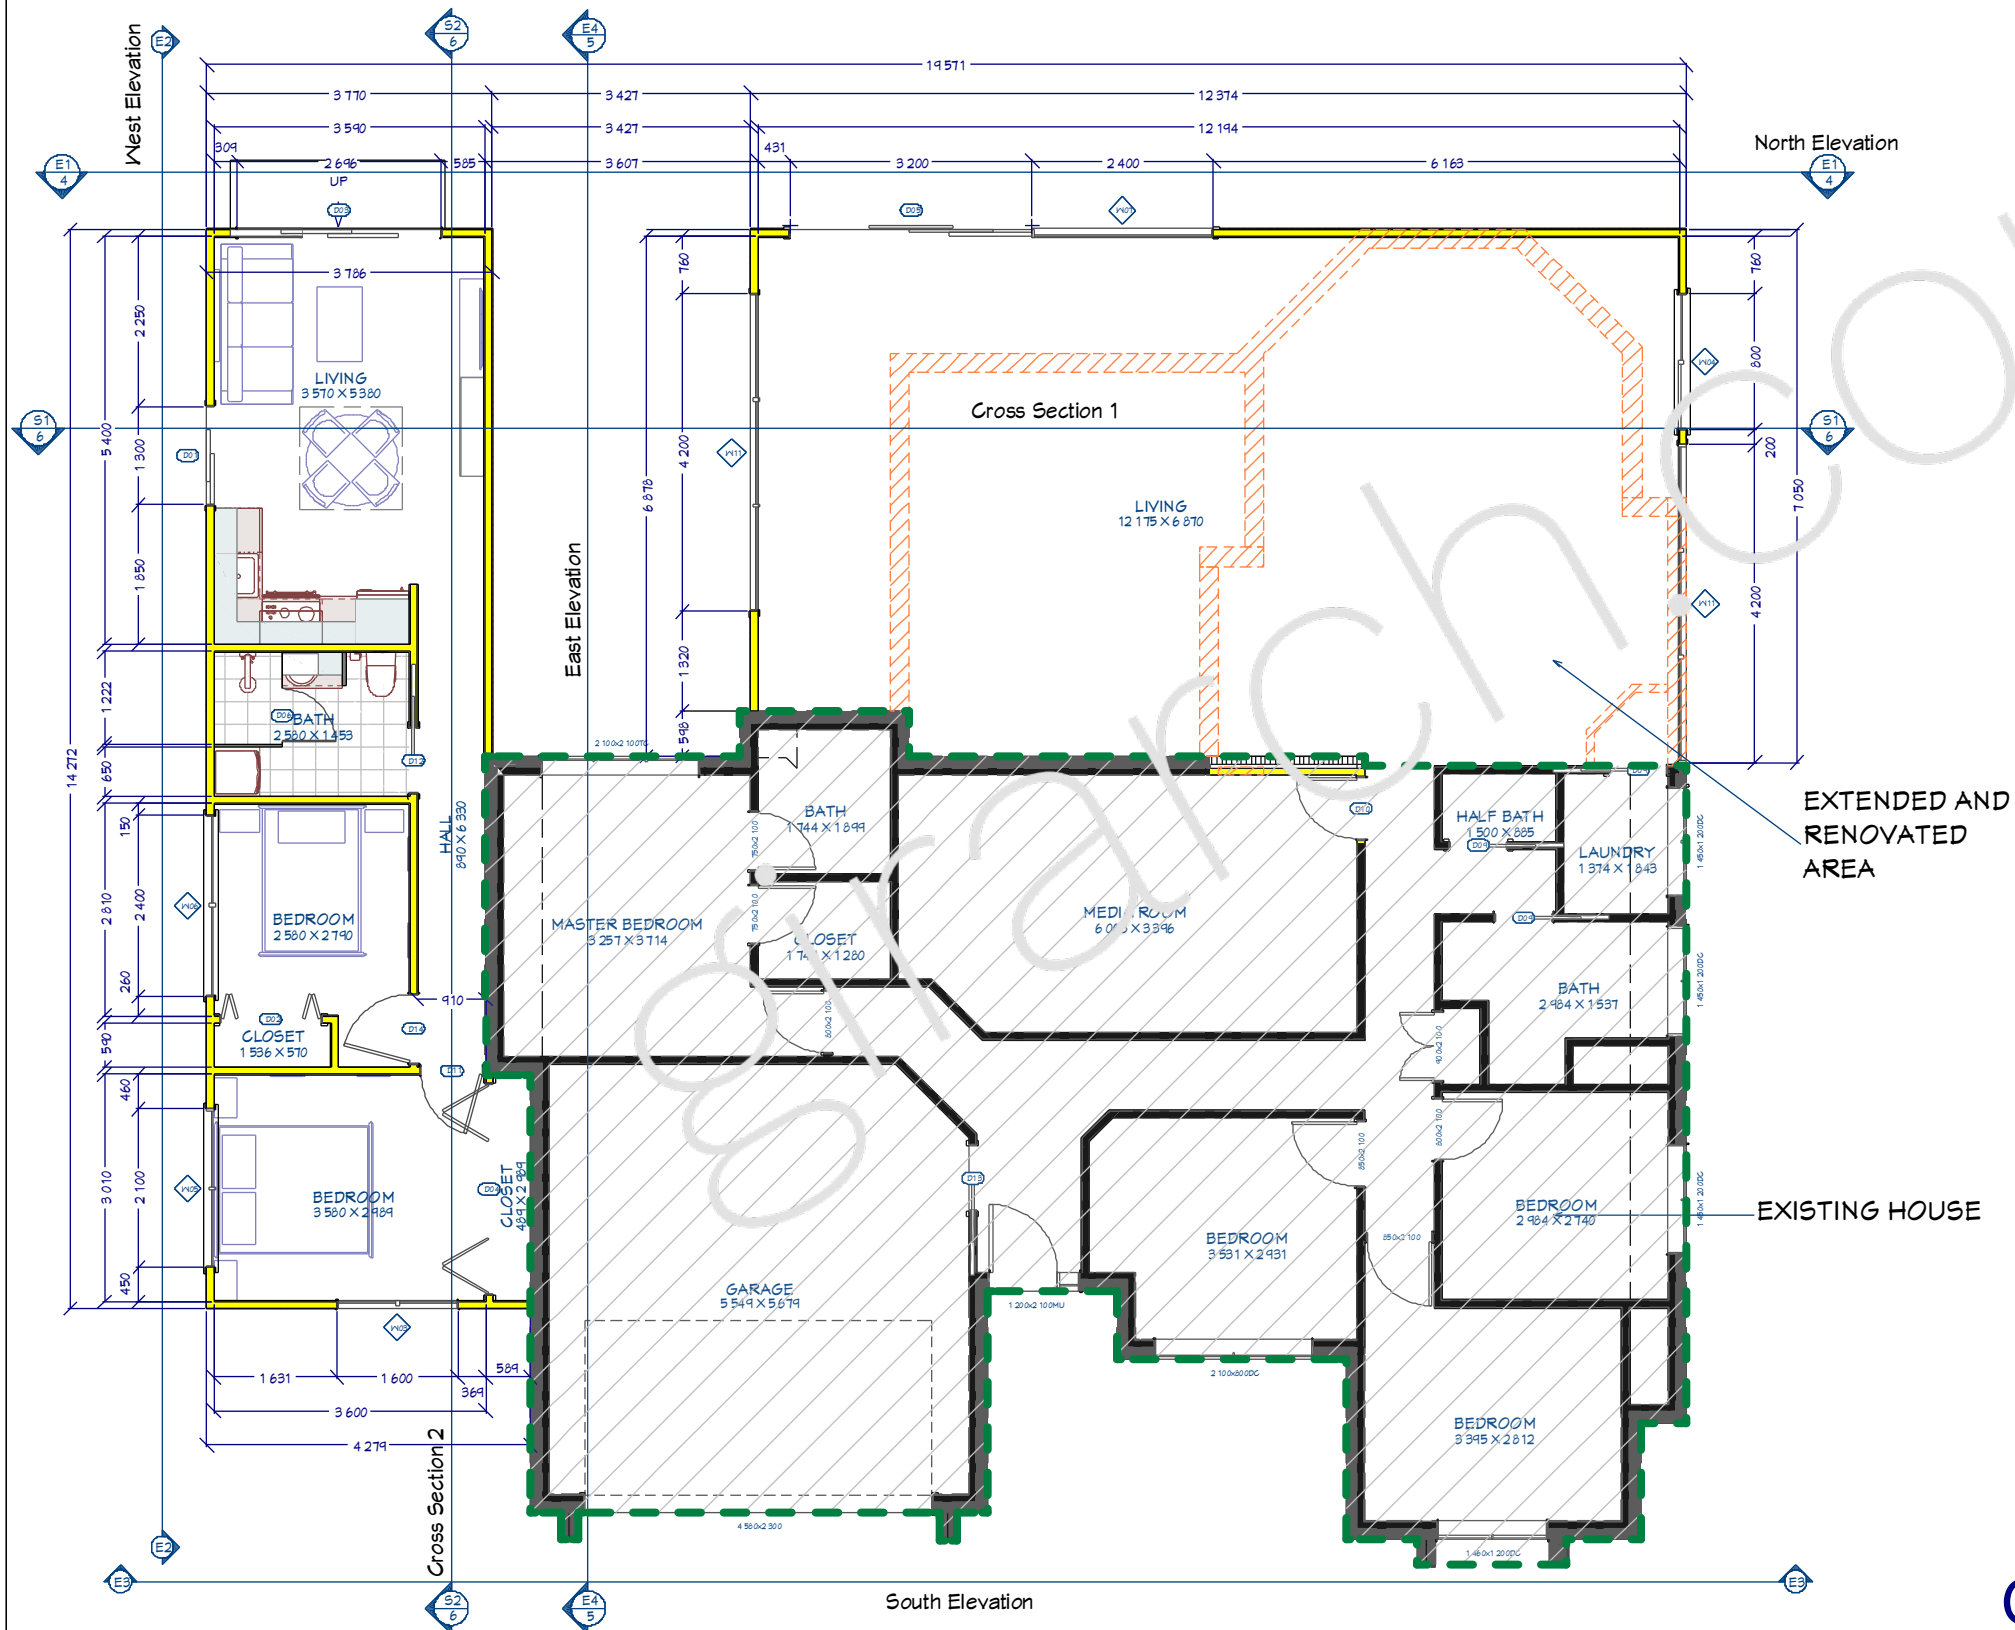

 DEMO WALLS

 EXISTING WALLS

 NEW WALLS

NUMBER		QTY	FLOOR	SIZE	WIDTH	HEIGHT	DESCRIPTION	COMMENTS
W03	1	1		1 600X2 675	1600	2675	MULLED UNIT	
W04	1	1		1 800X1 150L5	1800	1150	LEFT SLIDING	EXISTING HOUSE NEW WINDOW
W05	1	1		2 100X1 200DC	2100	1200	DOUBLE CASEMENT-LHL/RHR	
W06	1	1		2 400X1 200DC	2400	1200	DOUBLE CASEMENT-LHL/RHR	
W07	1	1		2 400X2 100FX	2400	2100	FIXED GLASS	EXISTING HOUSE NEW WINDOW
W08	1	1		4 200X2 100TG	4200	2100	TRIPLE CASEMENT-LHL/RHR	EXISTING HOUSE NEW WINDOW

DOOR SCHEDULE					
NUMBER	WIDTH	HEIGHT	DESCRIPTION	COMMENTS	
D01	1300	2100	EXT. SLIDER-GLASS PANEL		
D02	1380	2100	4 DR. BIFOLD-LOUVERED		
D03	2646	2812	MULLED UNIT		
D04	2780	2100	4 DR. BIFOLD-LOUVERED		
D05	3200	2100	EXT. 0-3-PANEL SLIDER-GLASS PANEL	EXISTING HOUSE NEW DOORS	
D06	750	2100	SHOWER-GLASS SLAB		
D09	750	2100	POCKET-PANEL	EXISTING HOUSE NEW DOORS	
D10	800	2100	HINGED-PANEL	EXISTING HOUSE NEW DOORS	
D11	804	2100	HINGED-PANEL		
D12	850	2100	POCKET-PANEL		
D13	850	2100	EXT. POCKET-PANEL		
D14	900	2100	HINGED-PANEL		

Ground Floor

REVISION TABLE	
NUMBER	DATE

SHEET TITLE:
Ground Floor Plan

PROJECT DESCRIPTION:
Proposed Extension and
Granny Flat - Suffolk Park,
NSW - Australia


DRAWINGS PROVIDED BY:
Oz Giriken

DATE:
18/08/2023

SCALE:
1/100

SHEET:
2

WINDOW SCHEDULE							COMMENTS
NUMBER	QTY	FLOOR	SIZE	WIDTH	HEIGHT	DESCRIPTION	
W01	1	2	1 200X500FX	1200	500	FIXED GLASS	
W02	2	2	1 350X500FX	1350	500	FIXED GLASS	
W03	1	2	3 550X1 515FX	3550	1515	FIXED GLASS	EXTENSION NEW WINDOWS
W04	1	2	3 566X620C	3566	622	DOUBLE CASEMENT	EXTENSION NEW WINDOWS / FIXED DBL CASEMENT
W05	1	2	4 050X2 231FX	4050	2231	FIXED GLASS	EXTENSION NEW WINDOWS
W06	1	2	740X500FX	740	500	FIXED GLASS	

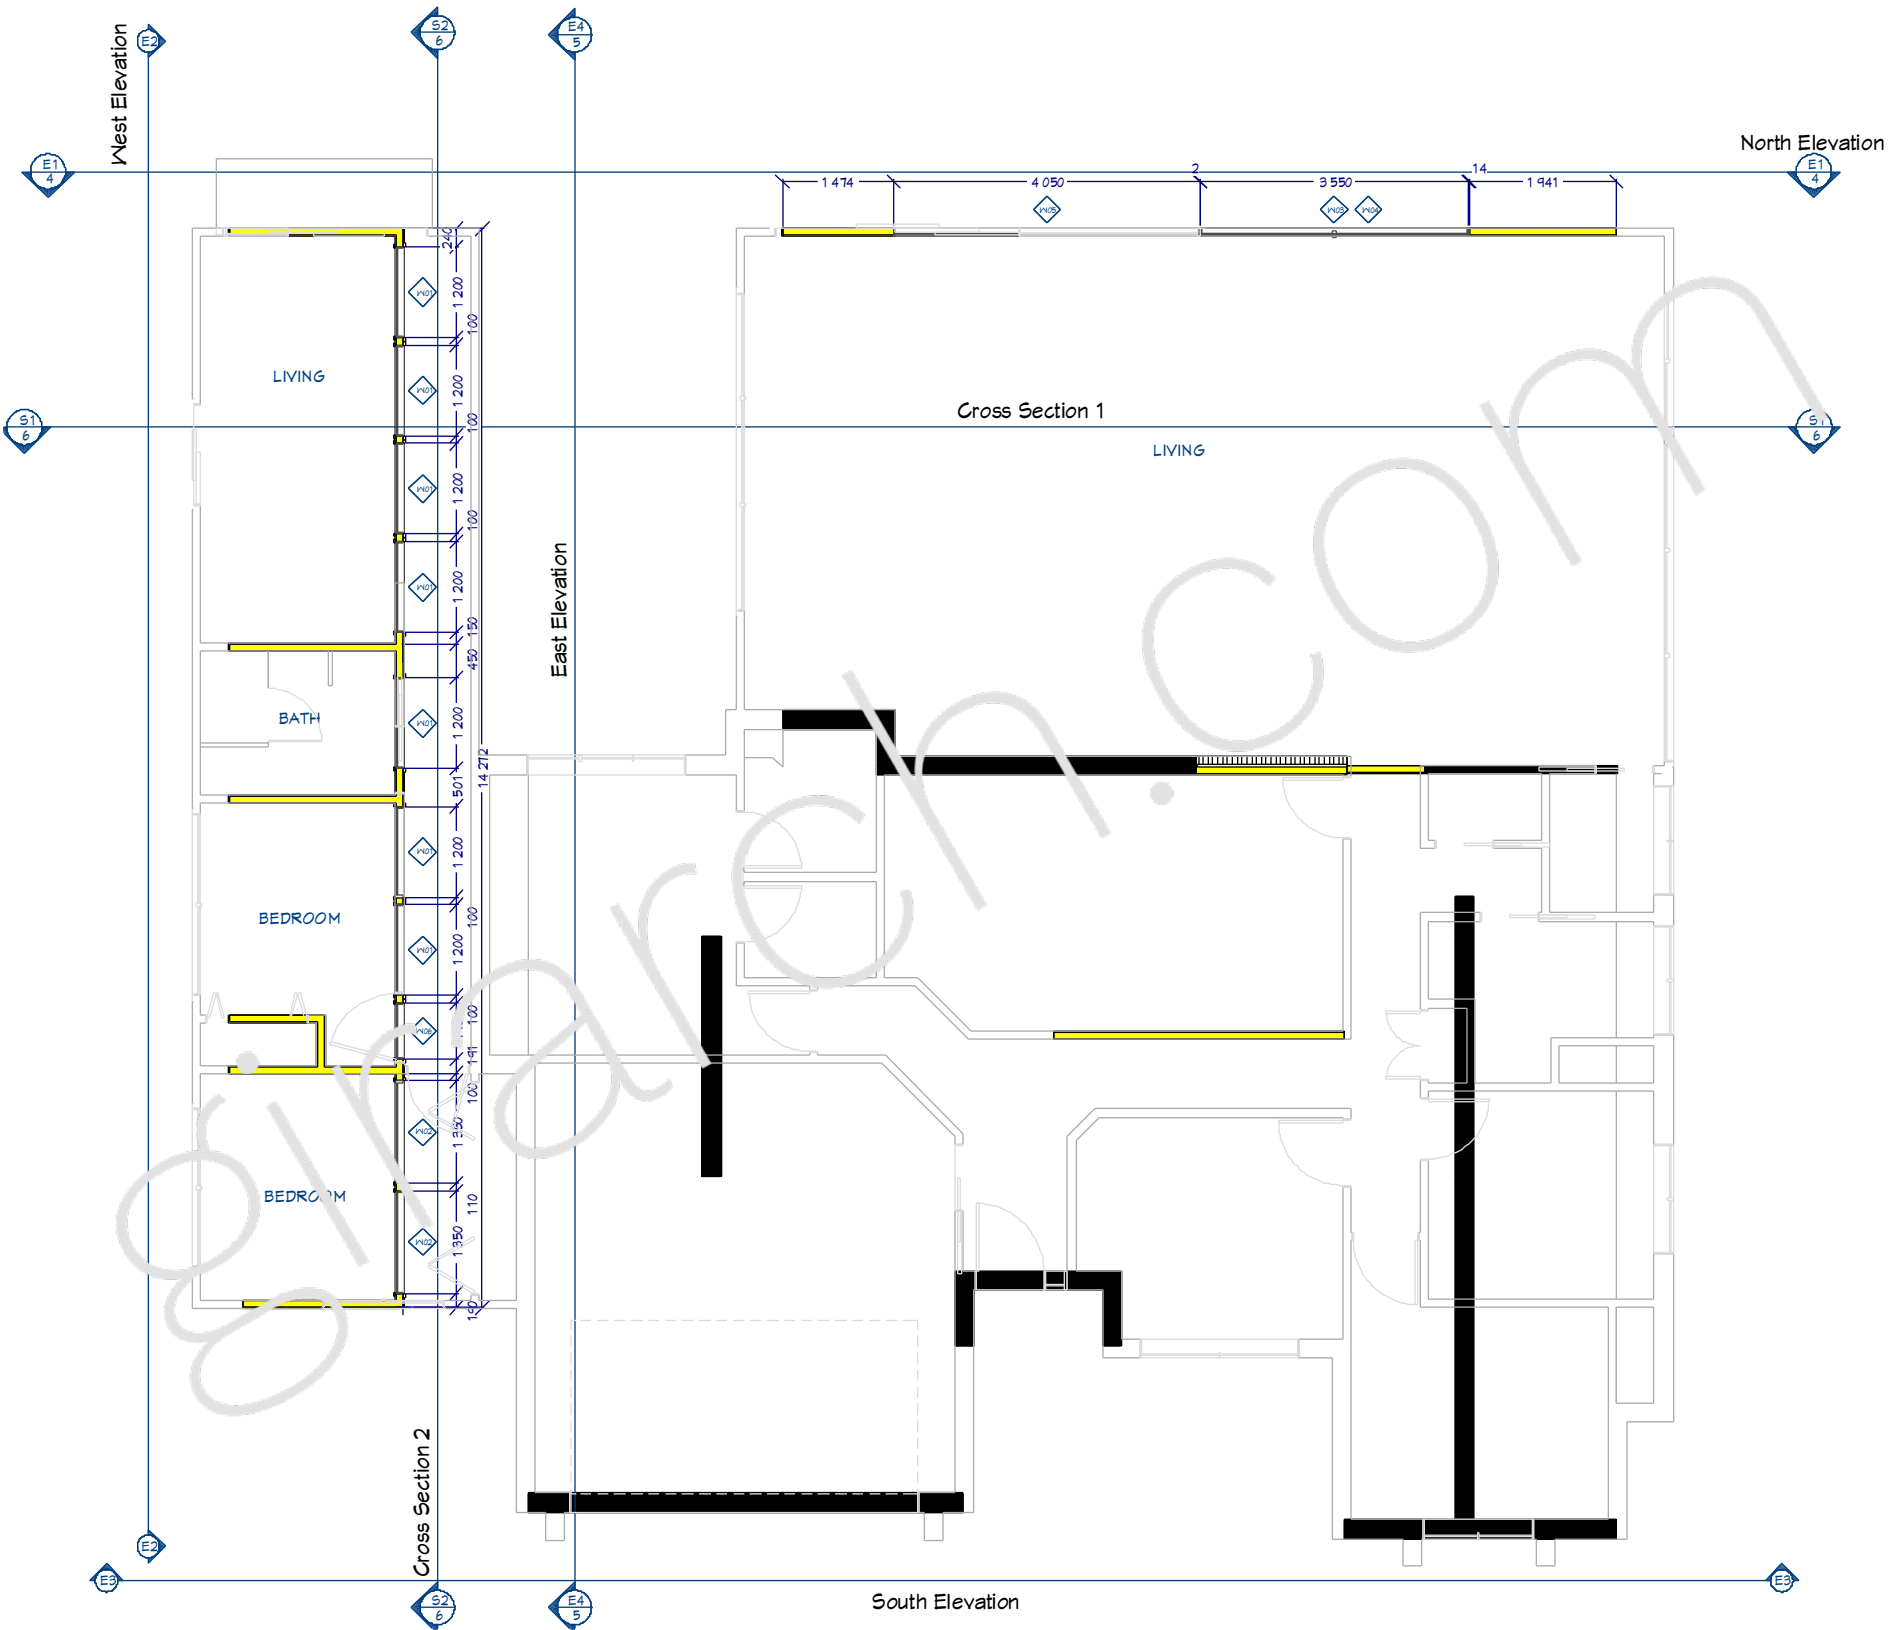

Clerestory Level Plan

REVISION TABLE	
NUMBER	DATE

SHEET TITLE:
Attic Level Plan

PROJECT DESCRIPTION:
Proposed Extension and
Granny Flat - Suffolk Park,
NSW - Australia

DRAWINGS PROVIDED BY:
Oz Giriscen

DATE:


18/08/2023

SCALE:


1/100

SHEET:

3

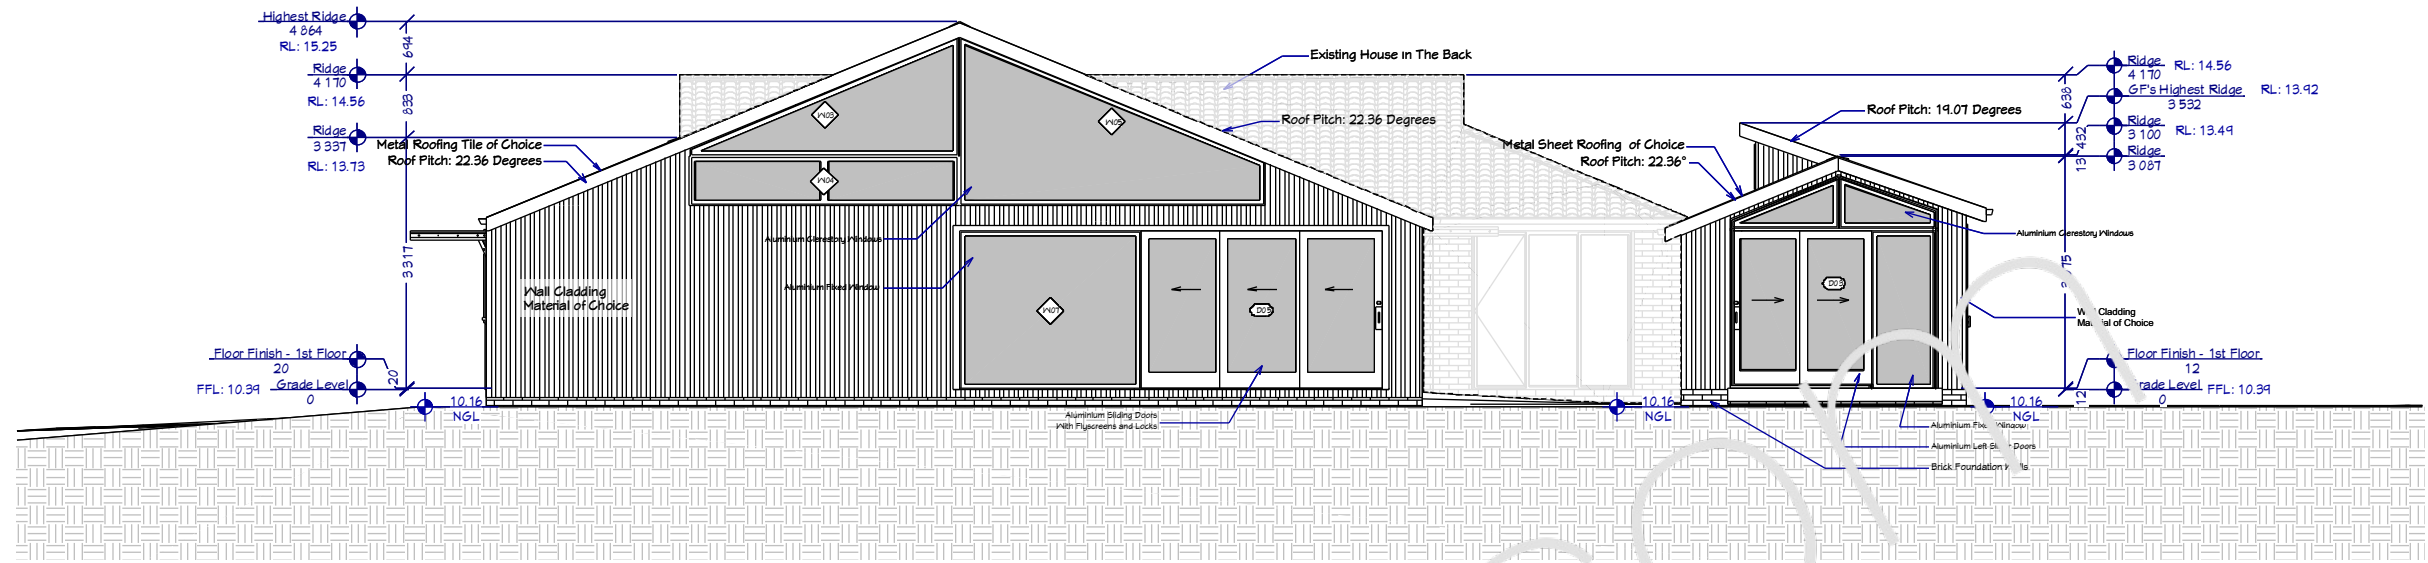

North Elevation (E1)

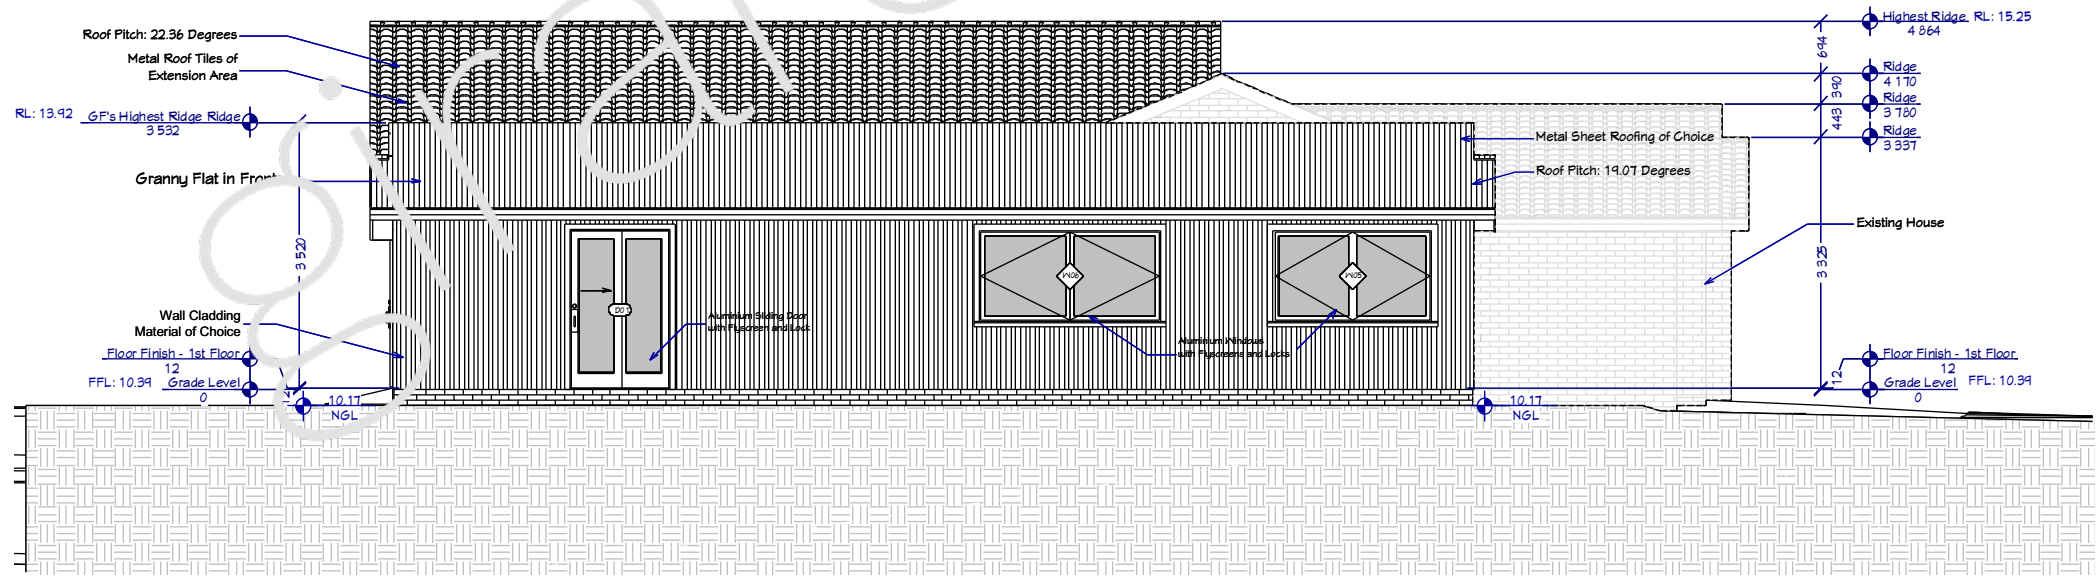

West Elevation (E2)

REVISION TABLE	
NUMBER	DATE

SHEET TITLE:	
Elevations	

PROJECT DESCRIPTION:	
Proposed Extension and Granny Flat - Suffolk Park, NSW - Australia	

DRAWINGS PROVIDED BY:	
Oz Giriken	

DATE:


18/08/2023

SCALE:


1/100

SHEET:

4

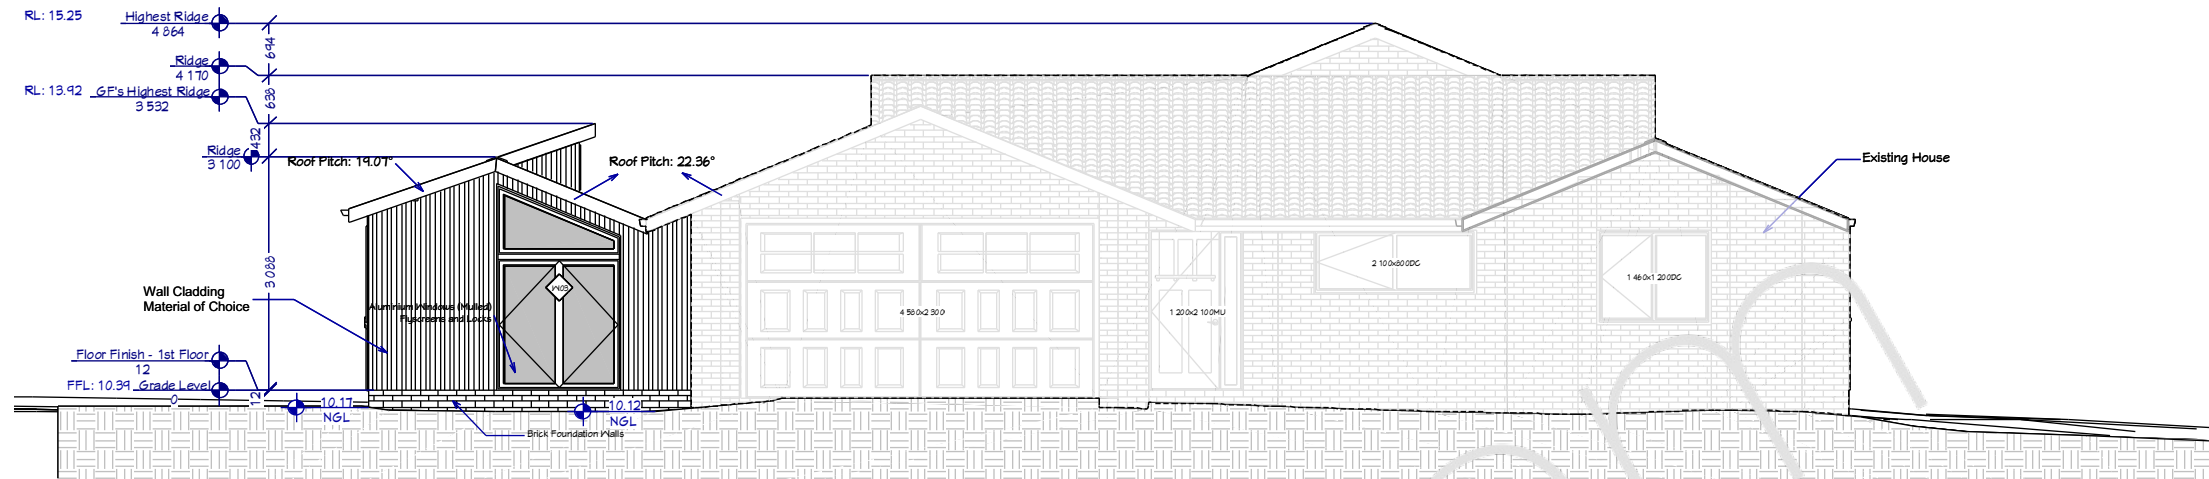

South Elevation (E3)

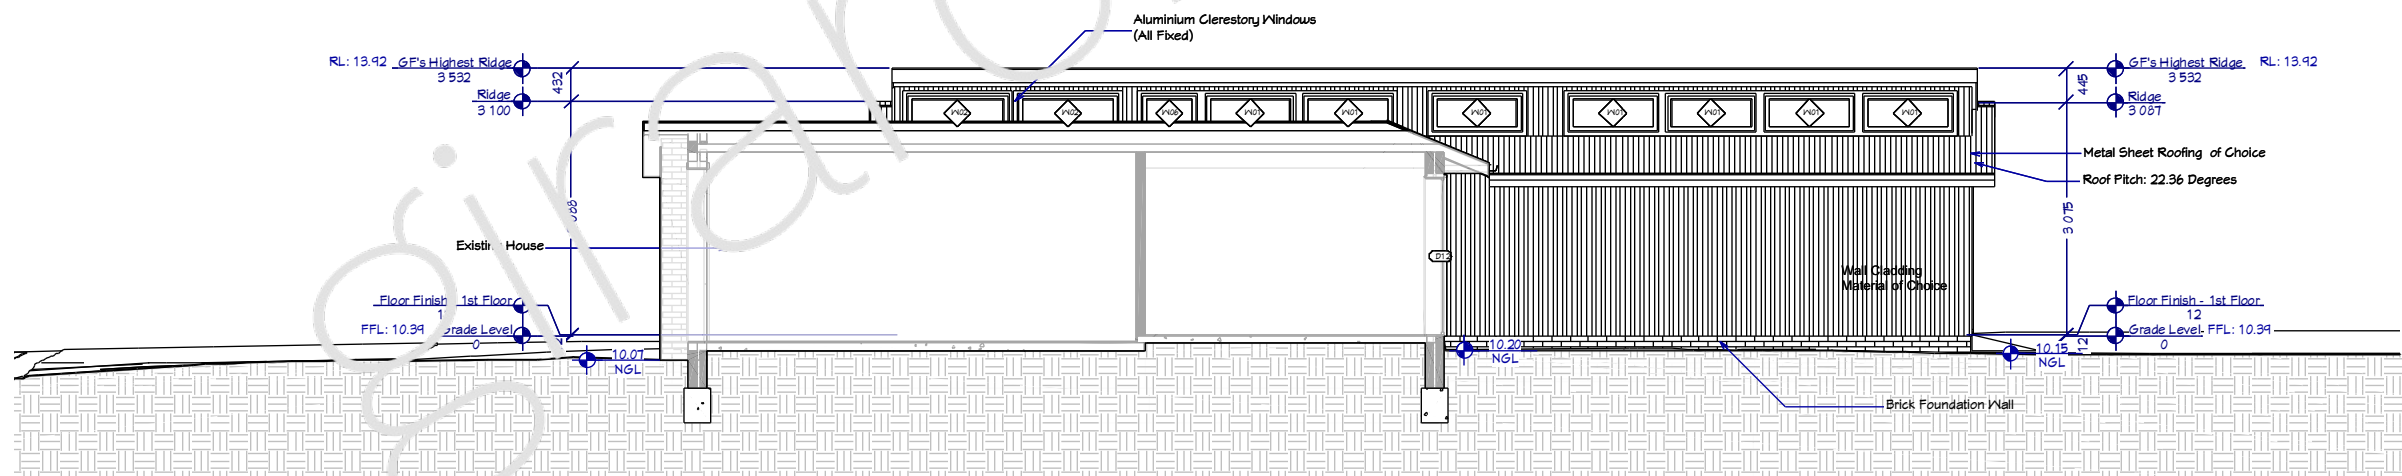

East Elevation (E4)

REVISION TABLE	
NUMBER	DATE

SHEET TITLE:	
Elevations	


PROJECT DESCRIPTION:	
Proposed Extension and Granny Flat - Suffolk Park, NSW - Australia	

DRAWINGS PROVIDED BY:	
Oz Girsken	


DATE:	
18/08/2023	

SCALE:	
1/100	

SHEET:	
5	

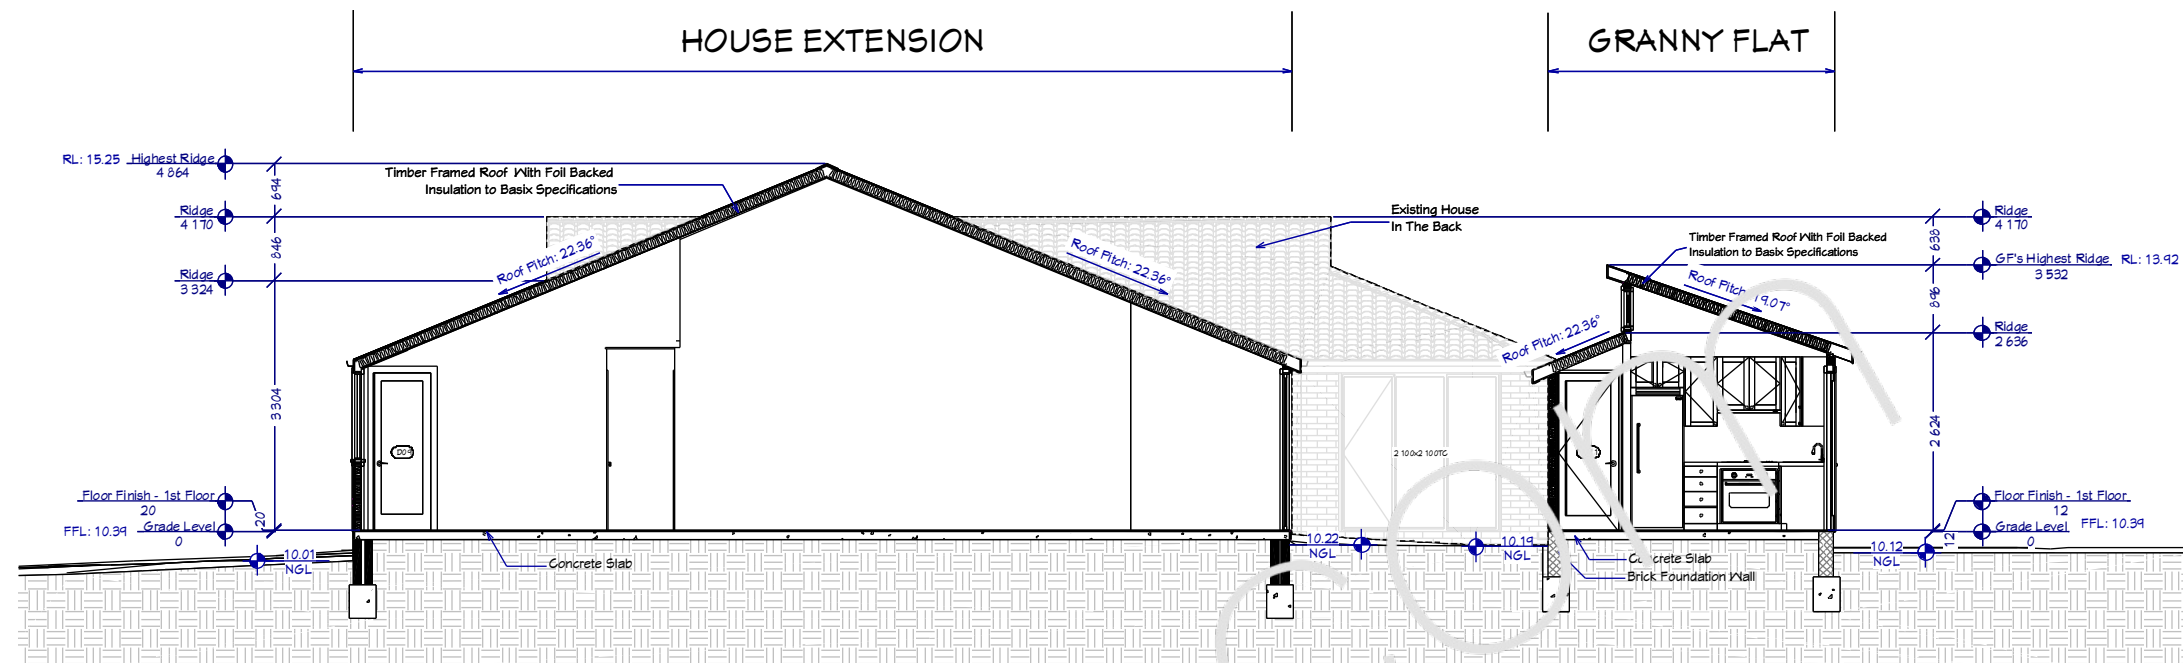

Cross Section-1 (S1)

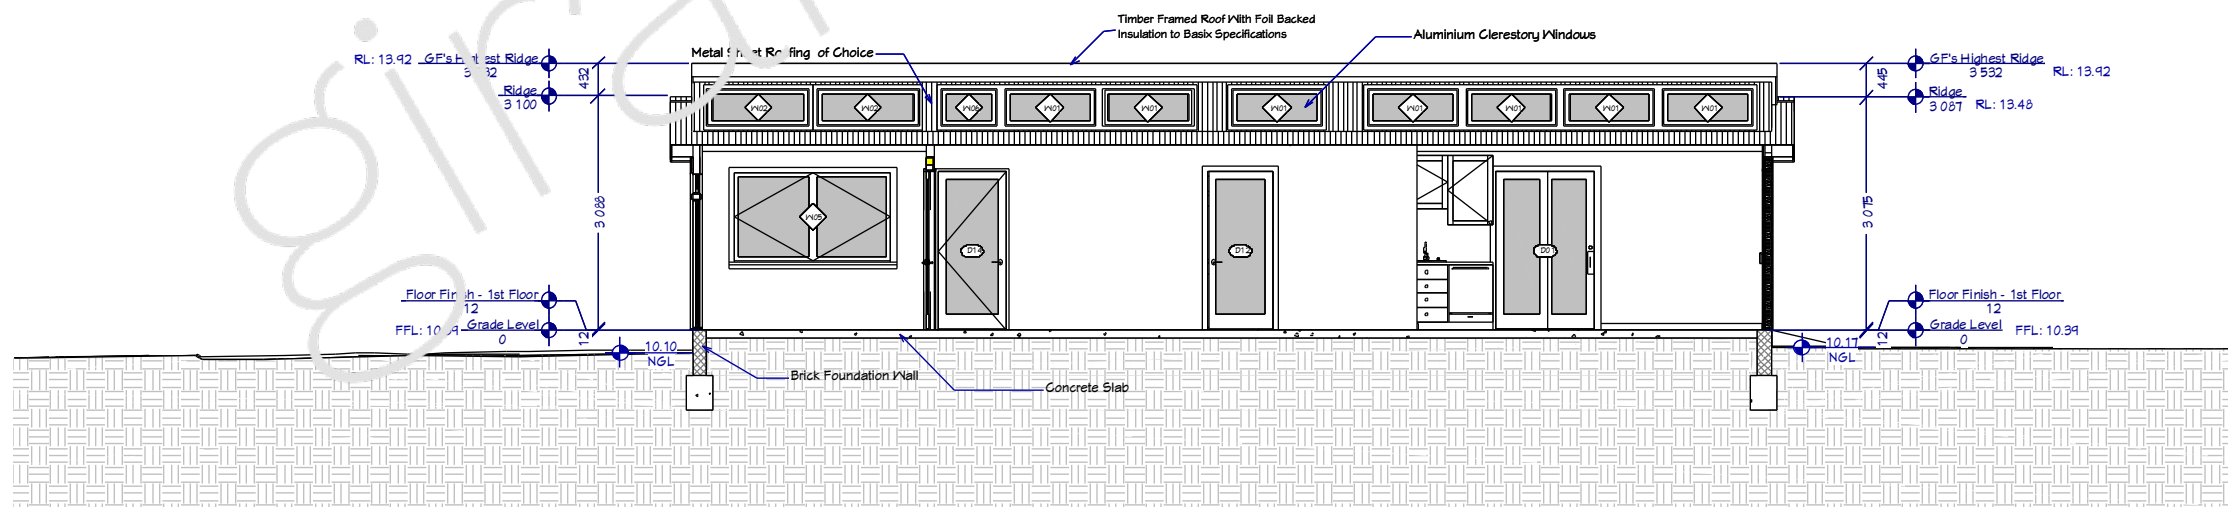

Cross Section-2 (S2)

REVISION TABLE	
NUMBER	DATE

SHEET TITLE:

Sections

PROJECT DESCRIPTION:
Proposed Extension and
Granny Flat - Suffolk Park,
NSW - Australia

DRAWINGS PROVIDED BY:
Oz Giriken

DATE:


18/08/2023

SCALE:

1/100

SHEET:

6

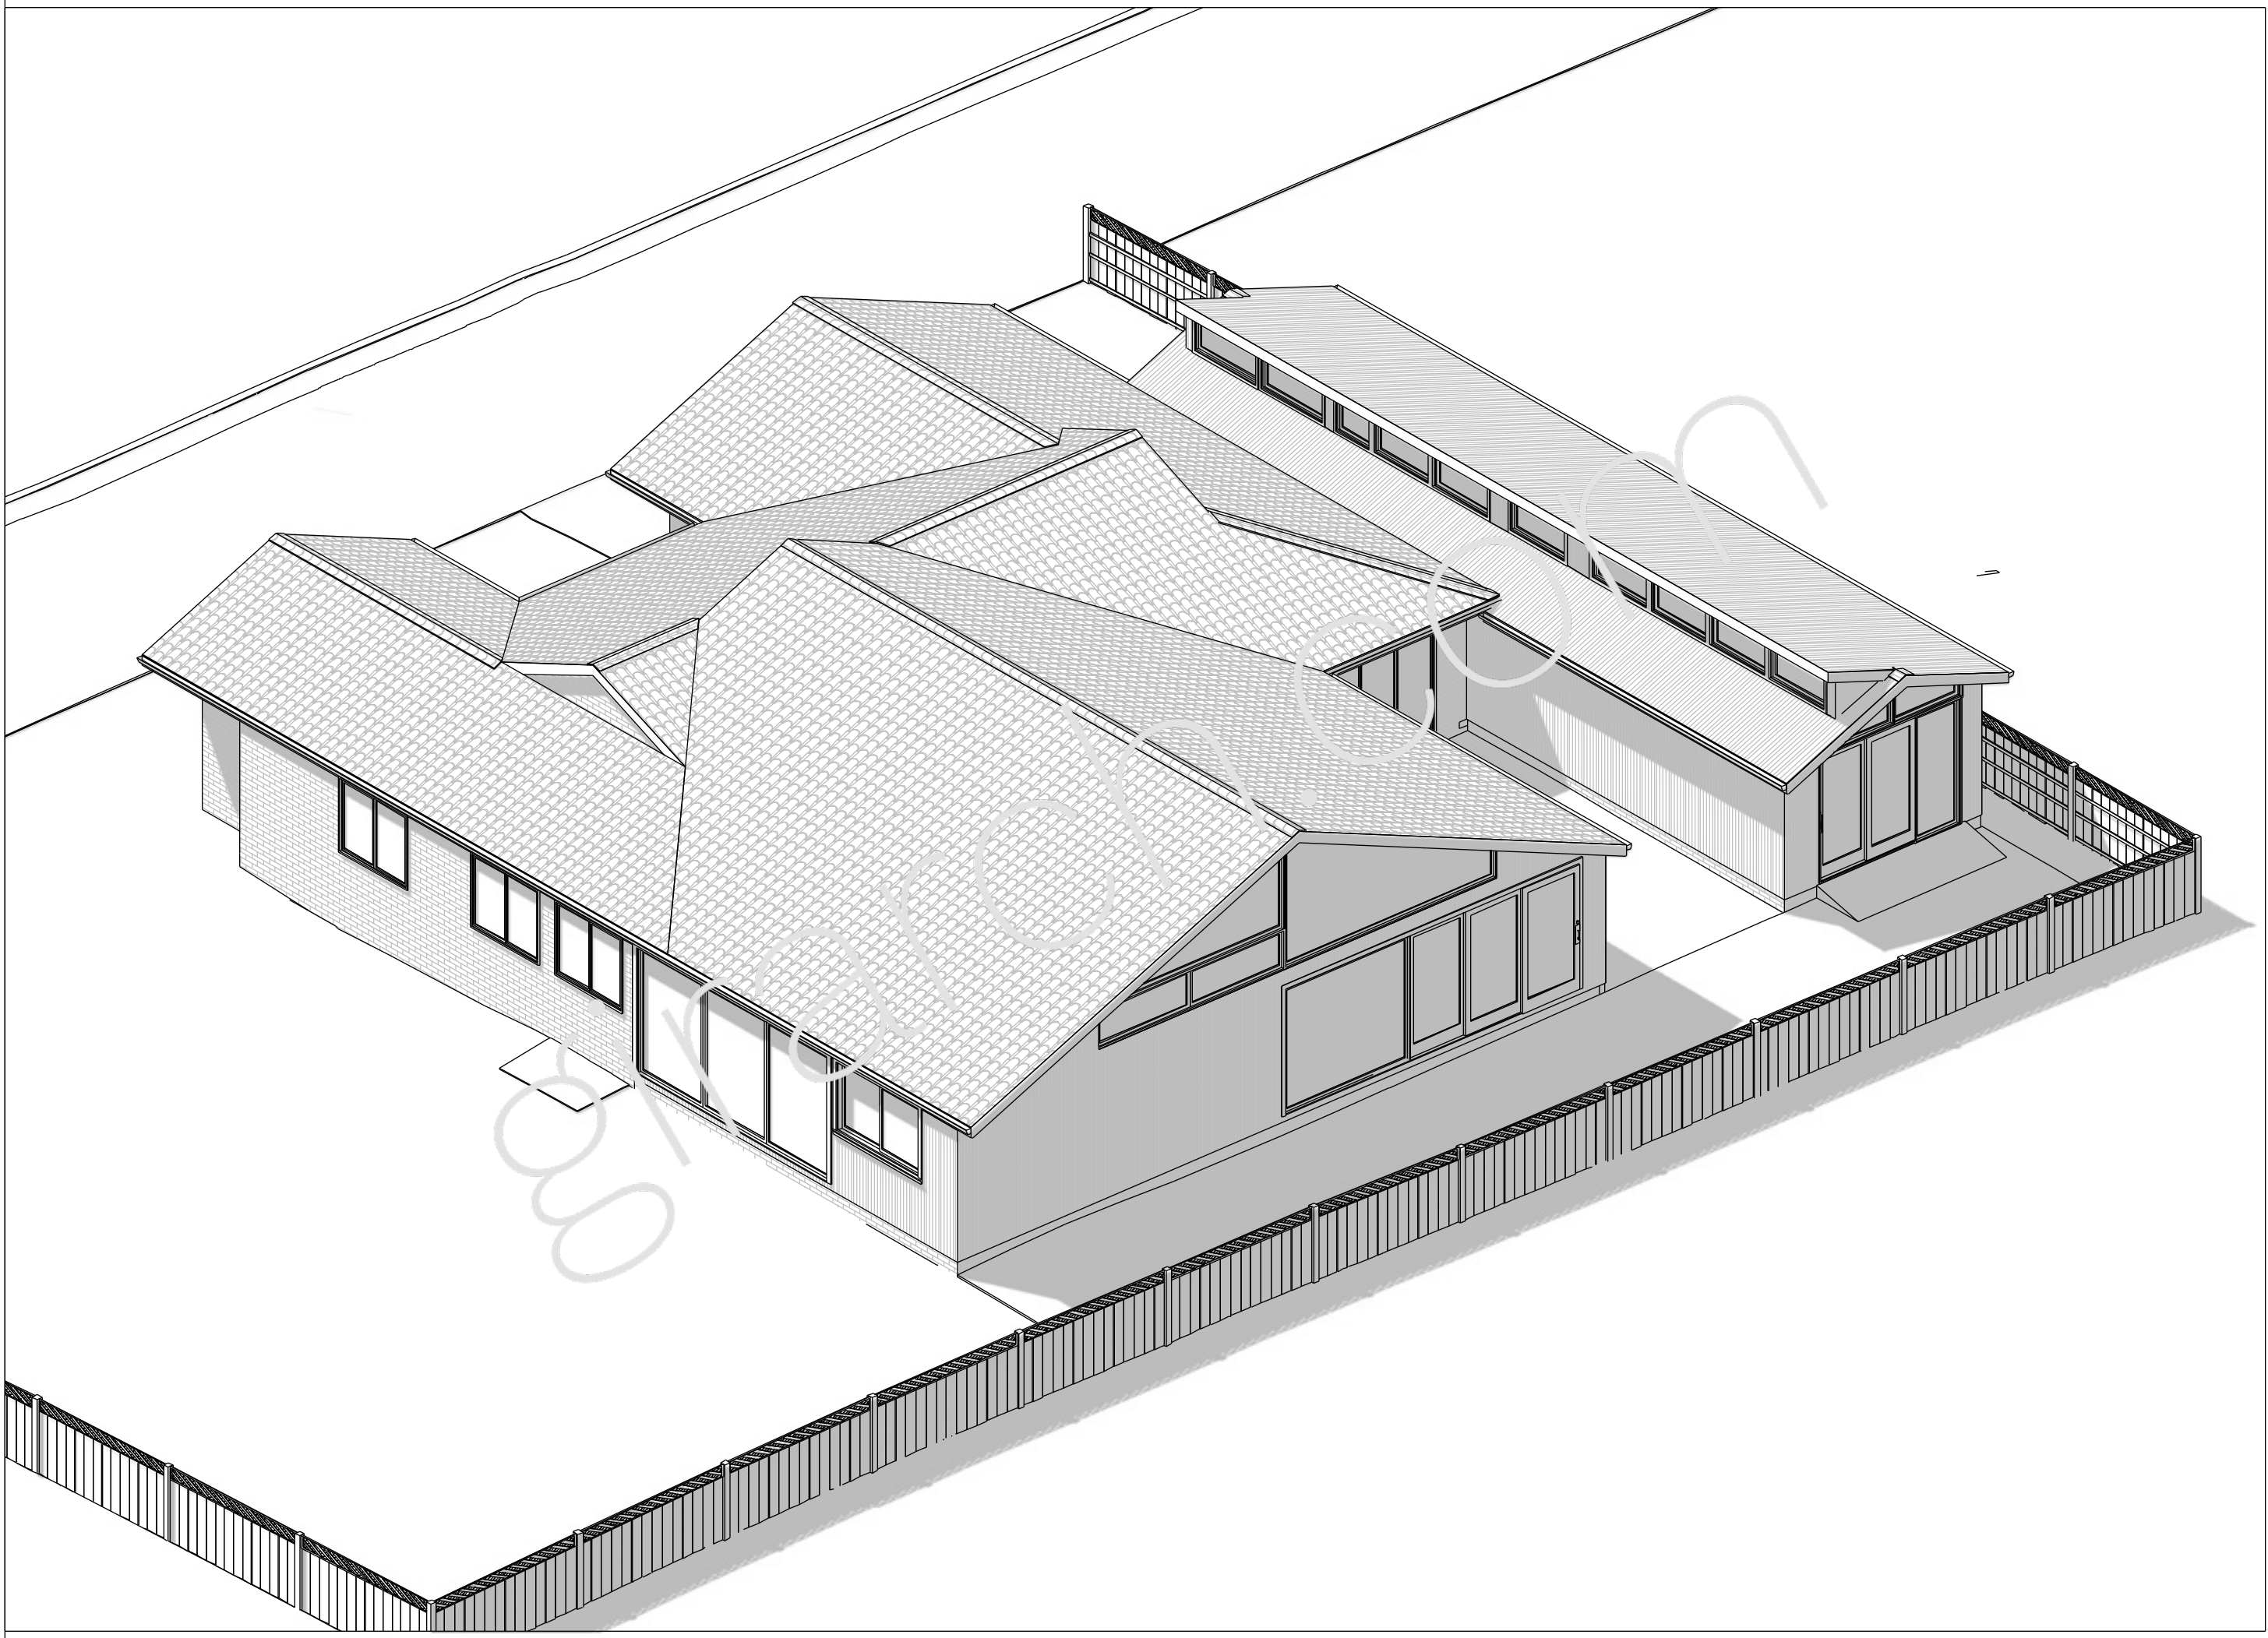

--

REVISION TABLE	
NUMBER	DATE

SHEET TITLE:
Perspective Overview

PROJECT DESCRIPTION:
Proposed Extension and Granny Flat - Suffolk Park, NSW - Australia

DRAWINGS PROVIDED BY:
Oz Girsken

DATE:

18/08/2023

SCALE:

NTS

SHEET:

7