


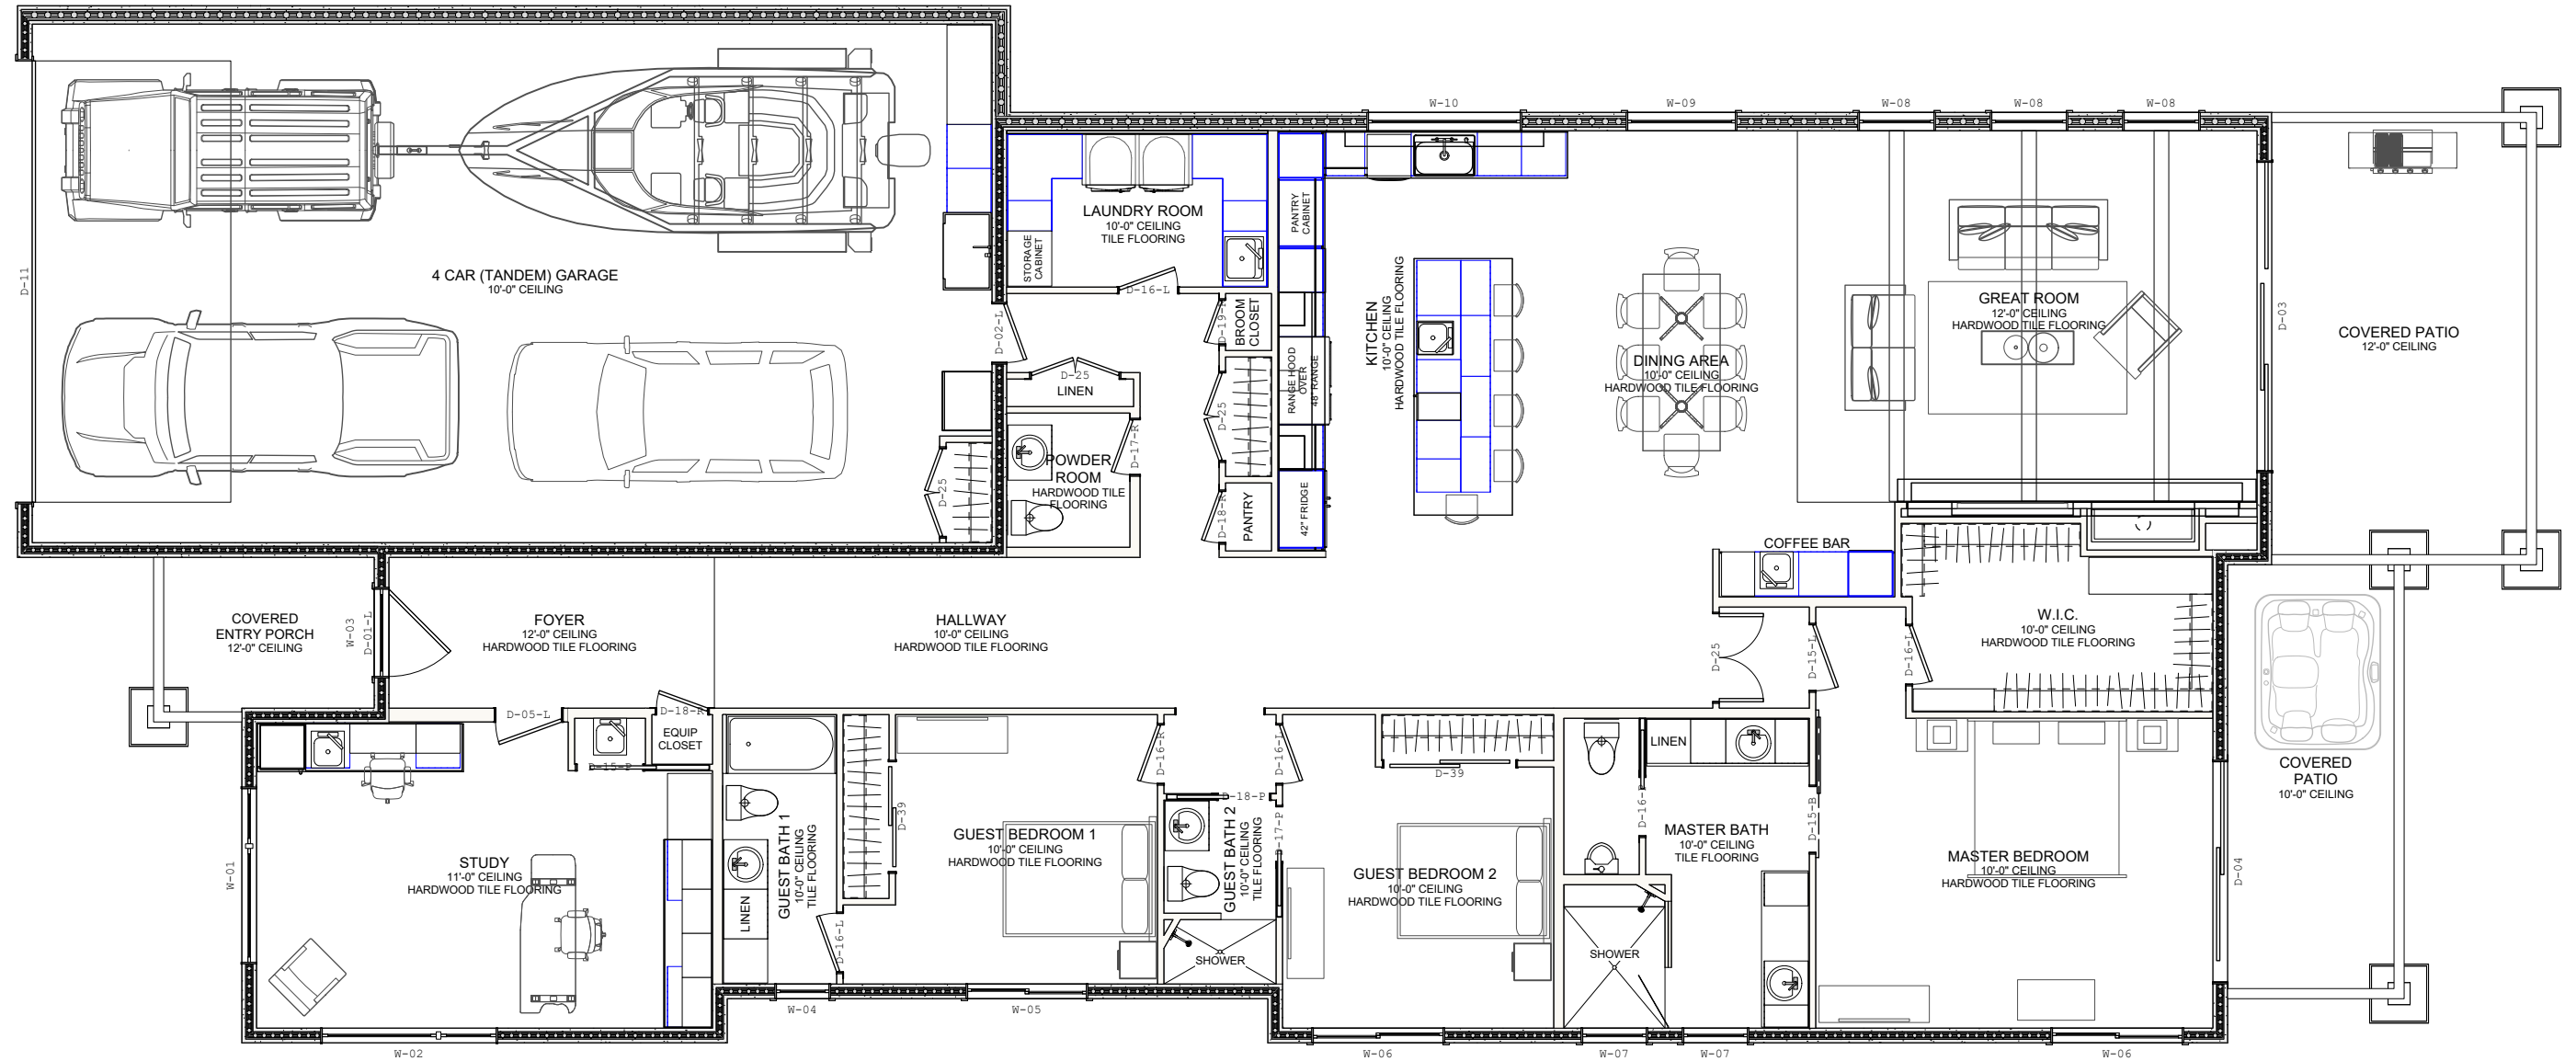

1 FLOOR PLAN
Scale: 1/8" = 1'-0"