

**SECOND AMENDMENT TO
DECLARATION OF CONDOMINIUM
FOR
REGENCY PARK AT LAKE MARY, A CONDOMINIUM**

WHEREAS, the Declaration of Condominium for Regency Park at Lake Mary, a Condominium (the "Declaration"), was filed on November 30, 2005, recorded in Official Records Book 6016, at Pages 1 through 214, of the Public Records of Seminole County, Florida;

WHEREAS, 6.2 of the Declaration provides that the during the time the Developer has the right to elect a majority of the Board of Directors of the Association, the Developer may amend the Declaration, the Articles of Incorporation or the By-Laws of the Association or the rules and regulations of the Association, without the vote or consent of Unit Owners or the Association, except for a "material amendment"; and

WHEREAS, the Developer still wishes to correct a scrivener's error in the identification of the Units and thereby amend the Declaration as set forth herein.

NOW, THEREFORE, the Declaration is amended as hereinafter provided.

1. **Survey - Plot Plan - Floor Plans.** The drawings attached to the Declaration as **Exhibit 2** properly depict the Condominium but contain some inconsistencies with respect to the identification of the Unit. Therefore, pages 1, 2, 59, 69, 70, 107, 120 through 123, and pages 127 and 129 through 130 to **Exhibit 2**, as attached to the Declaration, are hereby deleted in their entirety and replaced with pages 1, 2, 59, 69, 70, 107, 120 through 123, and pages 127 and 129 through 130 to **Exhibit 2** attached hereto, which depicts the exact same Condominium, but correctly identifies the Units depicted thereon.
2. **Capitalized Terms.** Capitalized Terms not defined herein shall have the meaning ascribed to them in the Declaration.

All other terms and provisions of the Declaration not specifically amended or altered hereby shall continue in full force and effect.

IN WITNESS WHEREOF, the Developer has caused these presents to be signed in its name and on its behalf by the appropriate individuals on this 20th day of July, 2007.

Signed in the presence of:

Print Name: Aixa L. Perez-Silveira

Print Name: Veronica Martino

LAKE MARY RESIDENCES, LLC, a Florida limited liability company

By: Paul A. Lester, Manager


STATE OF FLORIDA)

) SS:

COUNTY OF MIAMI-DADE)

BEFORE ME, personally appeared Paul A. Lester, as Manager of Lake Mary Residences, LLC, a Florida limited liability company, who after being first duly sworn, deposes and states that he has executed the foregoing on behalf of the limited liability company. He presented _____ as identification, or is personally known to me.

SWORN TO AND SUBSCRIBED before me this 20th day of July, 2007.

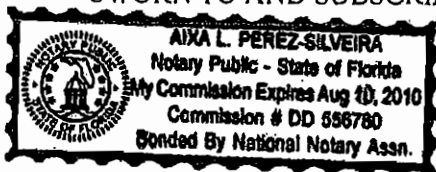


NOTARY PUBLIC, State of Florida at Large

Print Notary Public Name: _____

My Commission Expires:

H:\LIBRARY\Clients\Paramount\Lake Mary (Regency Park)\Condo Docs\Second Amendment to Declaration.doc

MARYANNE MORSE, CLERK OF CIRCUIT COURT
CLERK OF SEMINOLE COUNTY
BK 06787 Pgs 1002 - 1015; (14pgs)
FILE NUM 2007117310
RECORDED 08/10/2007 01:34:49 PM
RECORDING FEES 120.50
RECORDED BY L McKinley

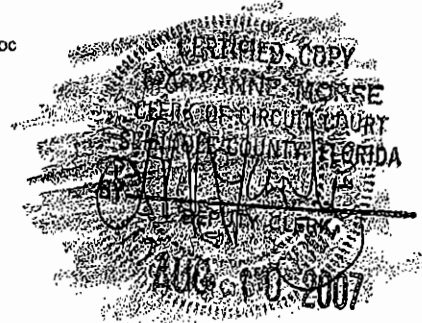

The Reserve at Lake Mary, a Condominium

Cover Sheet

- | | |
|--|---|
| 1-2 Cover Sheet | 73 Building Typical "D", Dimension Plan (Buildings Nos. 4,12 and 23) |
| 3 Legal Description | 74 Building Typical "D", First Floor Plan (Buildings Nos. 4,12 and 23) |
| 4 Surveyor's Notes and Certificate | 75 Building Typical "D", Second Floor Plan (Buildings Nos. 4,12 and 23) |
| 5 Legend, Abbreviation, Location Map and Curve Data Tabulation Chart | 76 Building Typical "D", Roof Plan (Buildings Nos. 4,12 and 23) |
| 6-7 Key Map | 77 Building Typical "D", Elevation Plan (Buildings Nos. 4,12 and 23) |
| 8-56 Survey-Site Plan, Graphic Description | 78 Building Typical "E", Dimension Plan (Buildings Nos. 18,20,22 and 24) |
| 57 Building Typical "A", Dimension Plan (Buildings Nos. 3,8,9,17,21,26 and 30) | 79 Building Typical "E", First Floor Plan (Buildings Nos. 18,20,22 and 24) |
| 58 Building Typical "A", First Floor Plan (Buildings Nos. 3,8,9,17,21,26 and 30) | 80 Building Typical "E", Second Floor Plan (Buildings Nos. 18,20,22 and 24) |
| 59 Building Typical "A", Second Floor Plan (Buildings Nos. 3,8,9,17,21,26 and 30) | 81 Building Typical "E", Roof Plan (Buildings Nos. 18,20,22 and 24) |
| 60 Building Typical "A", Roof Plan (Buildings Nos. 3,8,9,17,21,26 and 30) | 82 Building Typical "E", Elevation Plan (Buildings Nos. 18,20,22 and 24) |
| 61 Building Typical "A", Elevation Plan (Buildings Nos. 3,8,9,17,21,26 and 30) | 83 Building Typical "F", Dimension and Roof Plan (Buildings Nos. 6,34 and 40) |
| 62 Building Typical "B", Dimension Plan (Buildings Nos. 1,10,16,19,25,27, and 29) | 84 Building Typical "F", First and Second Floor Plan (Buildings Nos. 6,34 and 40) |
| 63 Building Typical "B", First Floor Plan (Buildings Nos. 1,10,16,19,25,27, and 29) | 85 Building Typical "F", Elevation Plan (Buildings Nos. 6,34 and 40) |
| 64 Building Typical "B", Second Floor Plan (Buildings Nos. 1,10,16,19,25,27, and 29) | 86 Building Typical "G", Dimension Plan (Buildings Nos. 3,33 and 42) |
| 65 Building Typical "B", Third Floor Plan (Buildings Nos. 1,10,16,19,25,27, and 29) | 87 Building Typical "G", First Floor Plan (Buildings Nos. 3,33 and 42) |
| 66 Building Typical "B", Roof Plan (Buildings Nos. 1,10,16,19,25,27, and 29) | 88 Building Typical "G", Second Floor Plan (Buildings Nos. 3,33 and 42) |
| 67 Building Typical "B", Elevation Plan (Buildings Nos. 1,10,16,19,25,27, and 29) | 89 Building Typical "G", Third Floor Plan (Buildings Nos. 3,33 and 42) |
| 68 Building Typical "C", Dimension Plan (Buildings Nos. 2,5,7,11 and 28) | 90 Building Typical "G", Roof Plan (Buildings Nos. 3,33 and 42) |
| 69 Building Typical "C", First Floor Plan (Buildings Nos. 2,5,7,11 and 28) | 91 Building Typical "G", Elevation Plan (Buildings Nos. 3,33 and 42) |
| 70 Building Typical "C", Second Floor Plan (Buildings Nos. 2,5,7,11 and 28) | 92 Building Typical "H", Dimension and Roof Plan (Buildings Nos. 14 and 39) |
| 71 Building Typical "C", Roof Plan (Buildings Nos. 2,5,7,11 and 28) | 93 Building Typical "H", First and Second Floor Plan (Buildings Nos. 14 and 39) |
| 72 Building Typical "C", Elevation Plan (Buildings Nos. 2,5,7,11 and 28) | 94 Building Typical "H", Elevation Plan (Buildings Nos. 14 and 39) |

EXHIBIT "2"

<table border="1"> <thead> <tr> <th>DATE</th> <th>REVISIONS</th> <th>BY</th> </tr> </thead> <tbody> <tr> <td>07/18/07</td> <td>REVISION</td> <td>B.A.H.</td> </tr> <tr> <td> </td> <td> </td> <td> </td> </tr> <tr> <td> </td> <td> </td> <td> </td> </tr> </tbody> </table>	DATE	REVISIONS	BY	07/18/07	REVISION	B.A.H.							 J.H. MANUCY, INC. Land Surveyors / Civil Structural & Environmental Engineers 4800 Palm Avenue • Suite 300 Orlando, Florida 32837 Tel: (407) 627-0281 • Fax: (407) 627-0282			PROJECT NAME: The Reserve at Lake Mary, a Condominium 733 Secret Harbor Lane, Lake Mary, FL 32746	<table border="1"> <tbody> <tr> <td>DATE: AUGUST 1, 2005</td> </tr> <tr> <td>DRAWN: L.R.</td> </tr> <tr> <td>CHECKED: B.A.H.</td> </tr> <tr> <td>SCALE: N/A</td> </tr> <tr> <td>FIELD SKETCH</td> </tr> <tr> <td>ORDER NO.: T06056</td> </tr> </tbody> </table>	DATE: AUGUST 1, 2005	DRAWN: L.R.	CHECKED: B.A.H.	SCALE: N/A	FIELD SKETCH	ORDER NO.: T06056	1 1 of 134 sheets
DATE	REVISIONS	BY																						
07/18/07	REVISION	B.A.H.																						
DATE: AUGUST 1, 2005																								
DRAWN: L.R.																								
CHECKED: B.A.H.																								
SCALE: N/A																								
FIELD SKETCH																								
ORDER NO.: T06056																								

The Reserve at Lake Mary, a Condominium


Cover Sheet

- 95 Building Typical "I", Dimension and Roof Plan (Buildings Nos. 15,35 and 37)
- 96 Building Typical "I", First and Second Floor Plan (Buildings Nos. 15,35 and 37)
- 97 Building Typical "I", Elevation Plan (Buildings Nos. 15,35 and 37)
- 98 Building Typical "I Modified", Dimension and Roof Plan (Building No 41)
- 99 Building Typical "I Modified", First and Second Floor Plan (Building No 41)
- 100 Building Typical "I Modified", Elevation Plan (Building No 41)
- 101 Building Typical "J", Dimension Plan (Buildings Nos. 32,36 and 38)
- 102 Building Typical "J", Second Floor Plan (Buildings Nos. 32,36 and 38)
- 103 Building Typical "J", First Floor Plan (Buildings Nos. 32,36 and 38)
- 104 Building Typical "J", Third Floor Plan (Buildings Nos. 32,36 and 38)
- 105 Building Typical "J", Roof Plan (Buildings Nos. 32,36 and 38)
- 106 Building Typical "J", Elevation Plan (Buildings Nos. 32,36 and 38)
- 107 Type Unit "Calypso"
- 108 Type Unit "Coral Reef"
- 109 Type Unit "Cozumel"
- 110 Type Unit "Flamingo"
- 111 Type Unit "Mirage"
- 112 Type Unit "Palm Breeze"
- 113 Type Unit "Paradise"
- 114 Type Unit "Sandbar"
- 115 Type Unit "Sea Breeze"
- 116 Type Unit "Sand Castle"
- 117 Type Unit "Sand Dollar"
- 118 Type Unit "Seascape"
- 119 Type Unit "Sunset"

- 120-121 Unit and Building numbers, First Floor
- 122-123 Unit and Building numbers, Second and Third Floor
- 124 Laundry and Gym
- 125 Office-Club House
- 126 Summary Table No. 1
- 127 Summary Table No. 2
- 128 Summary Table No. 3
- 129 Summary Table No. 4
- 130 Summary Table No. 5
- 131 Summary Table No. 6
- 132 Summary Table No. 7
- 133 Summary Table No. 8
- 134 Summary Table No. 9

EXHIBIT "2"

DATE	REVISIONS	BY
07/18/07	REVISIONS	B.A.H.

 

PROJECT NAME:

The Reserve at Lake Mary, a Condominium

733 Secret Harbor Lane, Lake Mary, FL 32746

DATE: AUGUST 1, 2005
 DRAWN: L.R.
 CHECKED: B.A.H.
 SCALE: N/A
 FIELD BOOK: SKETCH
 ORDER No.: 106056



2

2 OF 134 SHEETS

The Reserve at Lake Mary, a Condominium

Building Typical "A", Second Floor Plan (Buildings Nos. 3,8,9,17,21,26 and 30)

GRAPHIC SCALE

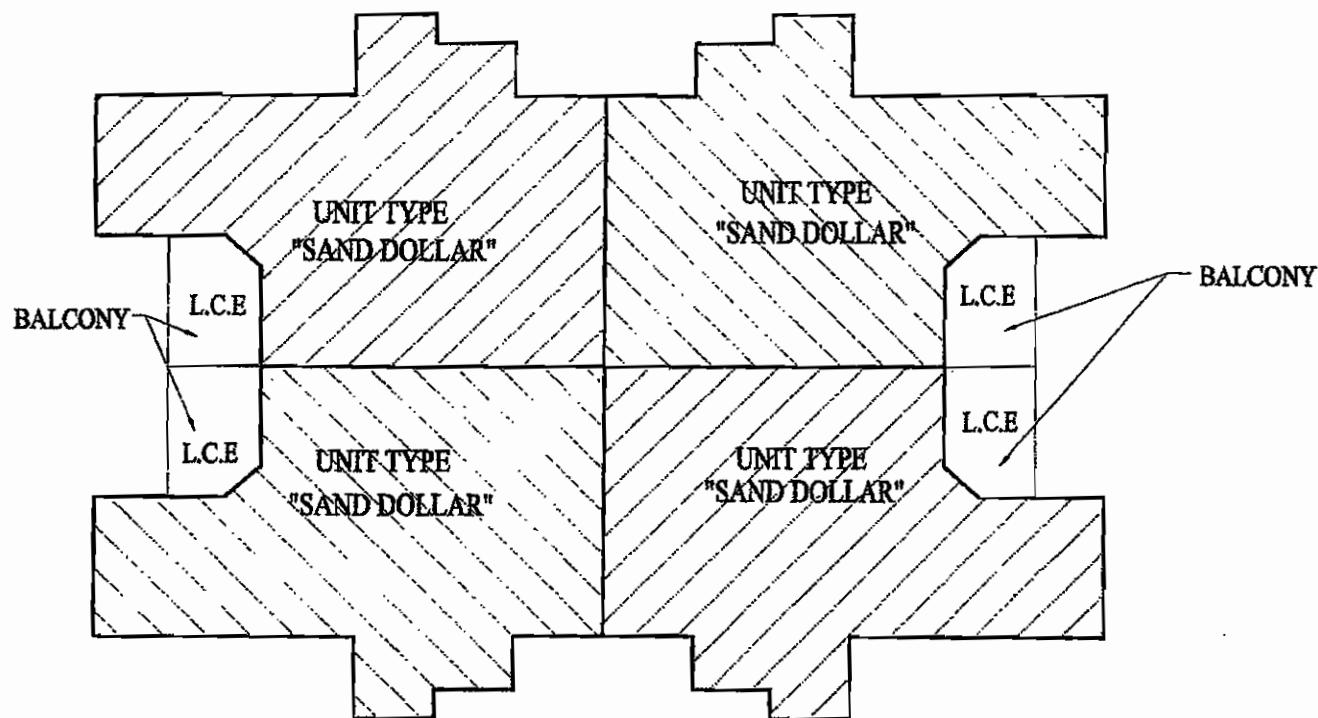 

ABBREVIATIONS

(L.C.E.)= DENOTES LIMITED COMMON ELEMENT
(C.E.)= DENOTES COMMON ELEMENT



EXHIBIT "2"

DATE	REVISIONS	BY	J.H. MANUCY, INC. Land Surveyors / Civil, Structural & Environmental Engineers 4001 Palm Avenue, Suite 303 Lake Mary, Florida 32811 Tel: 407-825-1200 • Fax: 407-825-1706			PROJECT NAME:	DATE: AUGUST 8, 2005	59 59-v 134-00823
						The Reserve at Lake Mary, a Condominium 7400 SUGAR BEND DRIVE, ORLANDO, FLORIDA 32819	DRAWN: L.R. CHECKED: B.A.H. SCALE: AS SHOWN FIELD BOOK: SKETCHES ORDER No.: 104036	

The Reserve at Lake Mary, a Condominium

Building Typical "C", First Floor Plan (Buildings Nos. 2,5,7,11 and 28)

GRAPHIC SCALE

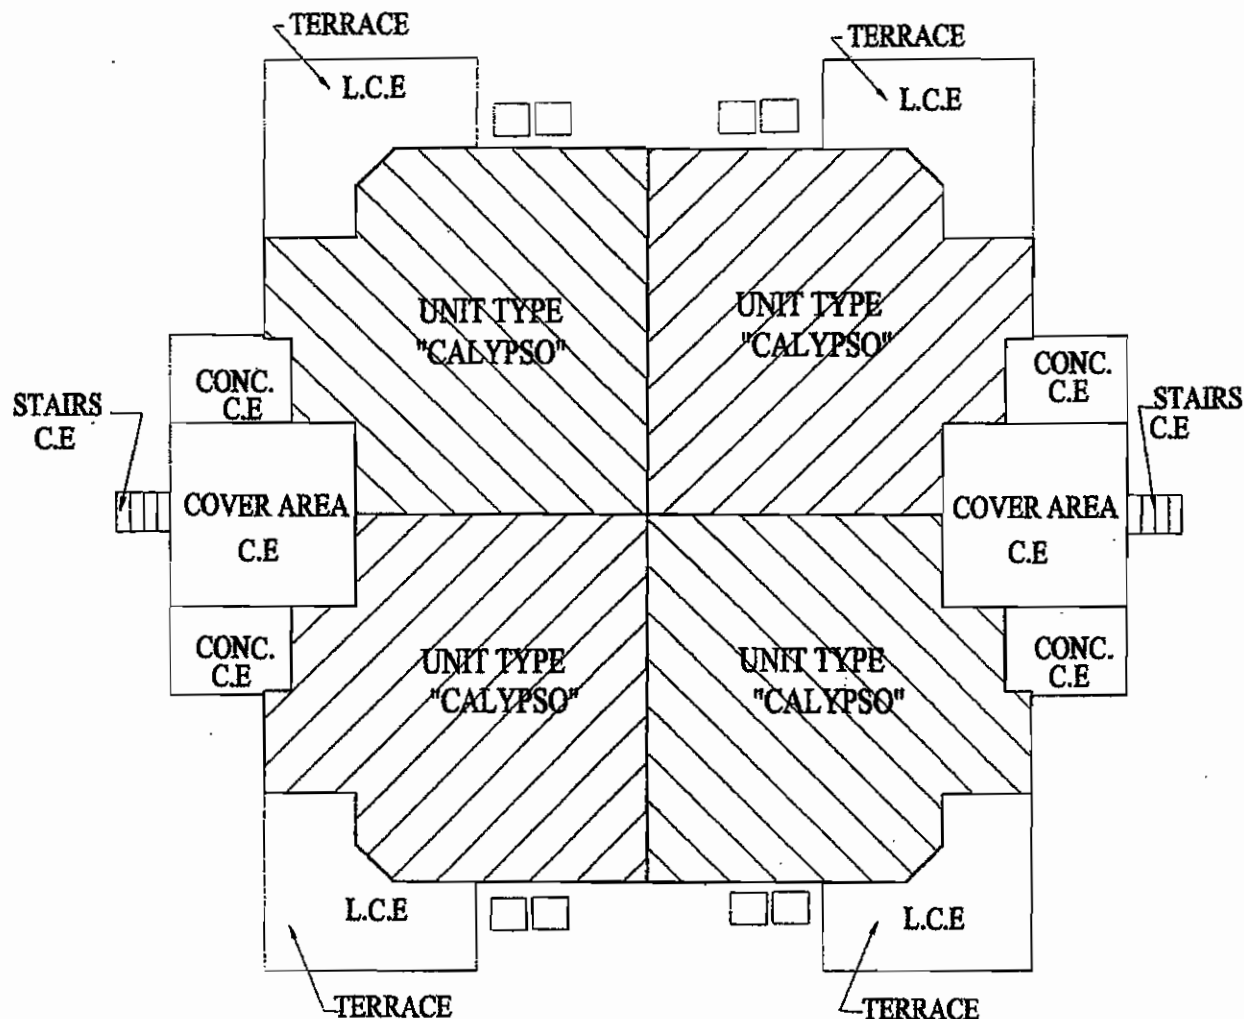 


ABBREVIATIONS

(L.C.E.)= DENOTES LIMITED COMMON ELEMENT
(C.E.)= DENOTES COMMON ELEMENT

EXHIBIT "2"

DATE	REVISIONS	BY

J.H. MANUCY, INC.
 Land Surveyors / Civil, Structural & Environmental Engineers
 4004 Perry Avenue, Suite 202
 Lake Mary, Florida 32827
 Tel: (407) 825-1211 • Fax: (407) 825-1205


 


PROJECT NAME:	The Reserve at Lake Mary, a Condominium
7400 SUGAR BEND DRIVE, ORLANDO, FLORIDA 32819	
DATE: AUGUST 1, 2003	
DRAWN: L.R.	
CHECKED: S.L.H.	
SCALE:	
FIELD BOOK: SKETCHES	
ORDER No.: 10404	

The Reserve at Lake Mary, a Condominium

Building Typical "C", Second Floor Plan (Buildings Nos. 2,5,7,11 and 28)

GRAPHIC SCALE

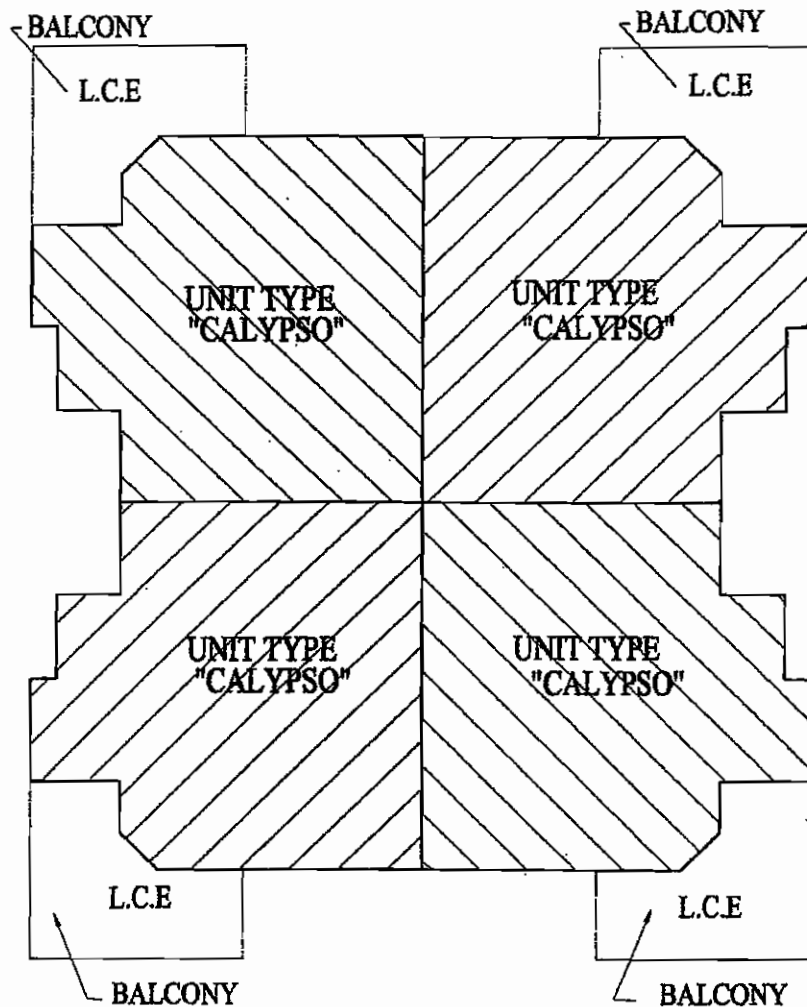 

ABBREVIATIONS

(L.C.E.)= DENOTES LIMITED COMMON ELEMENT
(C.E.)= DENOTES COMMON ELEMENT

EXHIBIT "2"

DATE	REVISIONS	BY



PROJECT NAME:

The Reserve at Lake Mary, a Condominium

7400 SUGAR BEND DRIVE, ORLANDO, FLORIDA 32819



DATE: AUGUST 1, 2005
DRAWN: L.R.
CHECKED: B.M.
SCALE: AS SHOWN
FIELD BOOK: SKETCHES
ORDER No.: 106058

70

70 of 134 sheets

The Reserve at Lake Mary, a Condominium

Type Unit "Calypso"

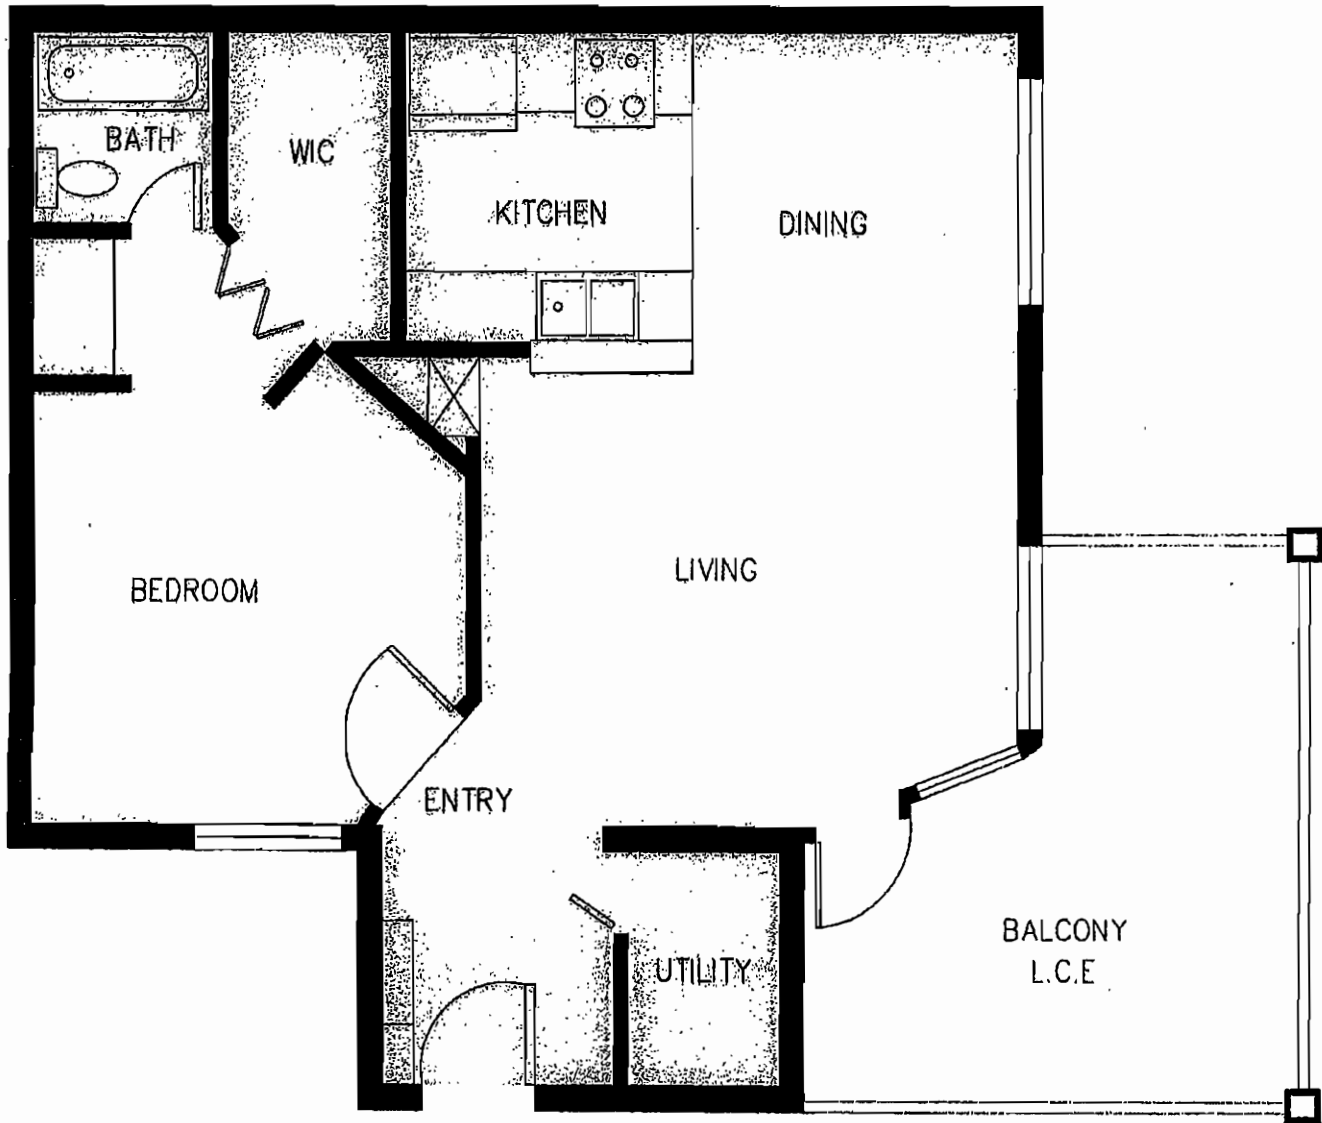 

Type Unit "Calypso"

ABBREVIATIONS

(L.C.E.)= DENOTES LIMITED COMMON ELEMENT
(C.E.)= DENOTES COMMON ELEMENT

EXHIBIT "2"

J.H. MANUCY, INC. Land Surveyors / Civil, Structural & Environmental Engineers 4801 E. 1st Avenue, Suite 202 Tampa, FL 33610 Tel: (813) 837-1011 Fax: (813) 837-1100	 SURVEYING	 41 ST ANNIVERSARY 1974-2015	The Reserve at Lake Mary, a Condominium		107
			733 Secret Harbor Lane, Lake Mary, FL 32746		
			DATE: AUGUST 1, 2015		
			DRAWN: L.R.		
			CHECKED: B.H.A.		
			SCALE: AS SHOWN		
			FIELD WORK: SKETCHING		
			CHECKED BY: 100006		

(C) COPYRIGHT NOTICE, ALL DRAWINGS AND SPECIFICATIONS SHOWN AND DEPICTED ON THIS PLAN IS THE PROPERTY OF J.H. MANUCY, INC. NOT TO BE UTILIZED BY OWNER OR OTHER PARTIES EXCEPT BY WRITTEN AGREEMENT WITH J. H. MANUCY, INC.

The Reserve at Lake Mary, a Condominium

Units and BUILDINGg numbers, First Floor

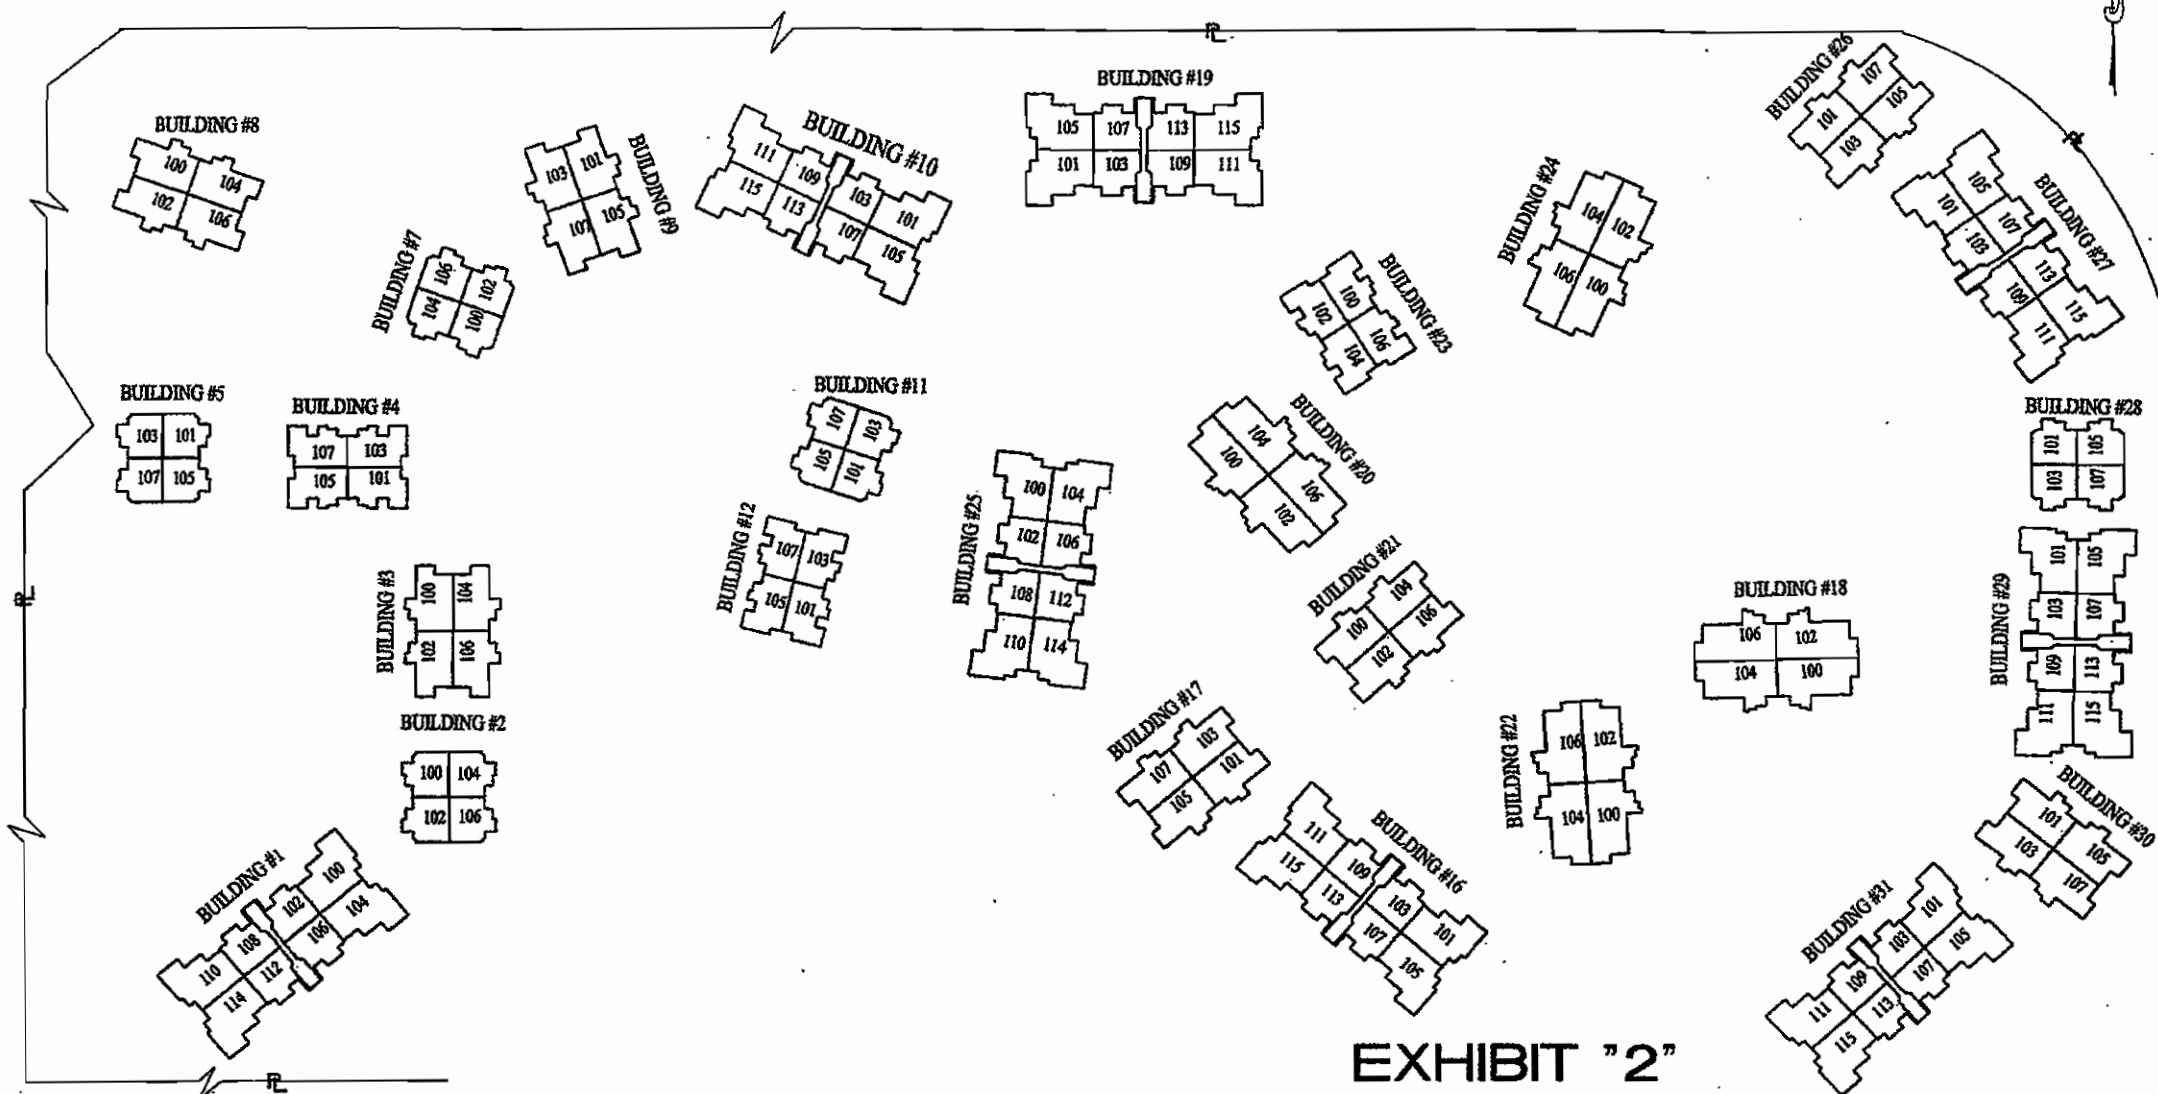


EXHIBIT "2"

DATE	REVISIONS	BY
5/2/06	CHANGED UNIT NUMBER	ET
7/18/07	REVISIONS	B.L.K.

J.H. MANUCY, INC.

Land Surveyors / Civil, Structural & Environmental Engineers
4000 Palm Avenue, Suite 200
Orlando, Florida, 32819
Tel: 407-622-0201 • Fax: 407-622-0205



PROJECT NAME:

The Reserve at Lake Mary, a Condominium

7400 SUGAR BEND DRIVE, ORLANDO, FLORIDA 32819

DATE: AUGUST 1, 2005
DRAWN: L.A.
CHECKED: B.L.K.
SCALE: N.T.S.
FIELD BOOK: SKETCH
ORDER NO.: 100054

120

The Reserve at Lake Mary, a Condominium

Units and BUILDINGs numbers, First Floor


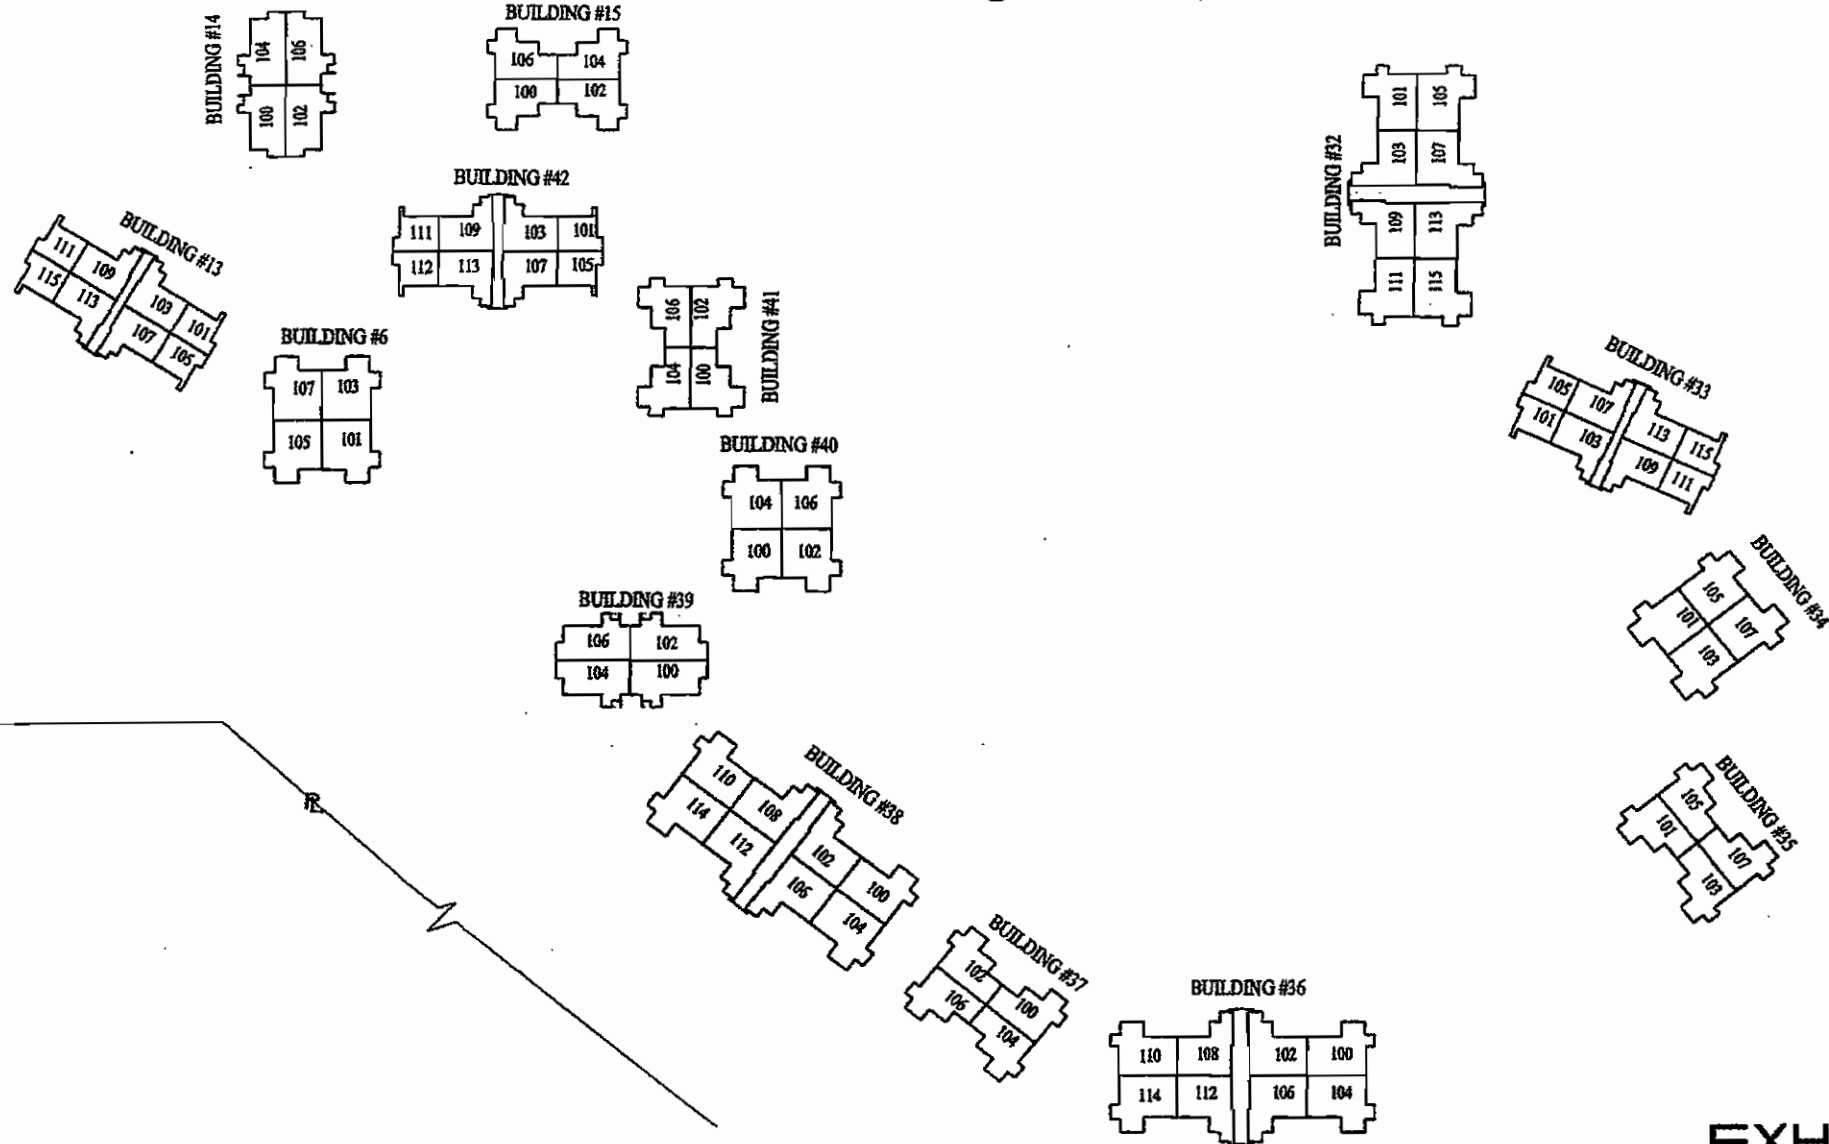


EXHIBIT "2"

DATE	REVISIONS	BY
3-2-06	CHANGED UNIT NUMBER	E.T.
7-18-07	REVISIONS	E.A.H.

J.H. MANUCY, INC.
 Land Surveyors / CMA Structural & Environmental Engineers
 4804 Palm Avenue • Suite 200
 Orlando, Florida 32817
 Tel 407 825-1281 • Fax 407 825-7705

 

PROJECT NAME:

The Reserve at Lake Mary, a Condominium

7400 SUGAR BEND DRIVE, ORLANDO, FLORIDA 32819

DATE: AUGUST 1, 2003
 DRAWN: E.A.
 CHECKED: E.A.H.
 SCALE: N.T.S.
 FIELD BOOK: SKETCH
 ORDER No.: 100666

121

121-47348855

The Reserve at Lake Mary, a Condominium

Units and BUILDINGs numbers, Second and Third Floor

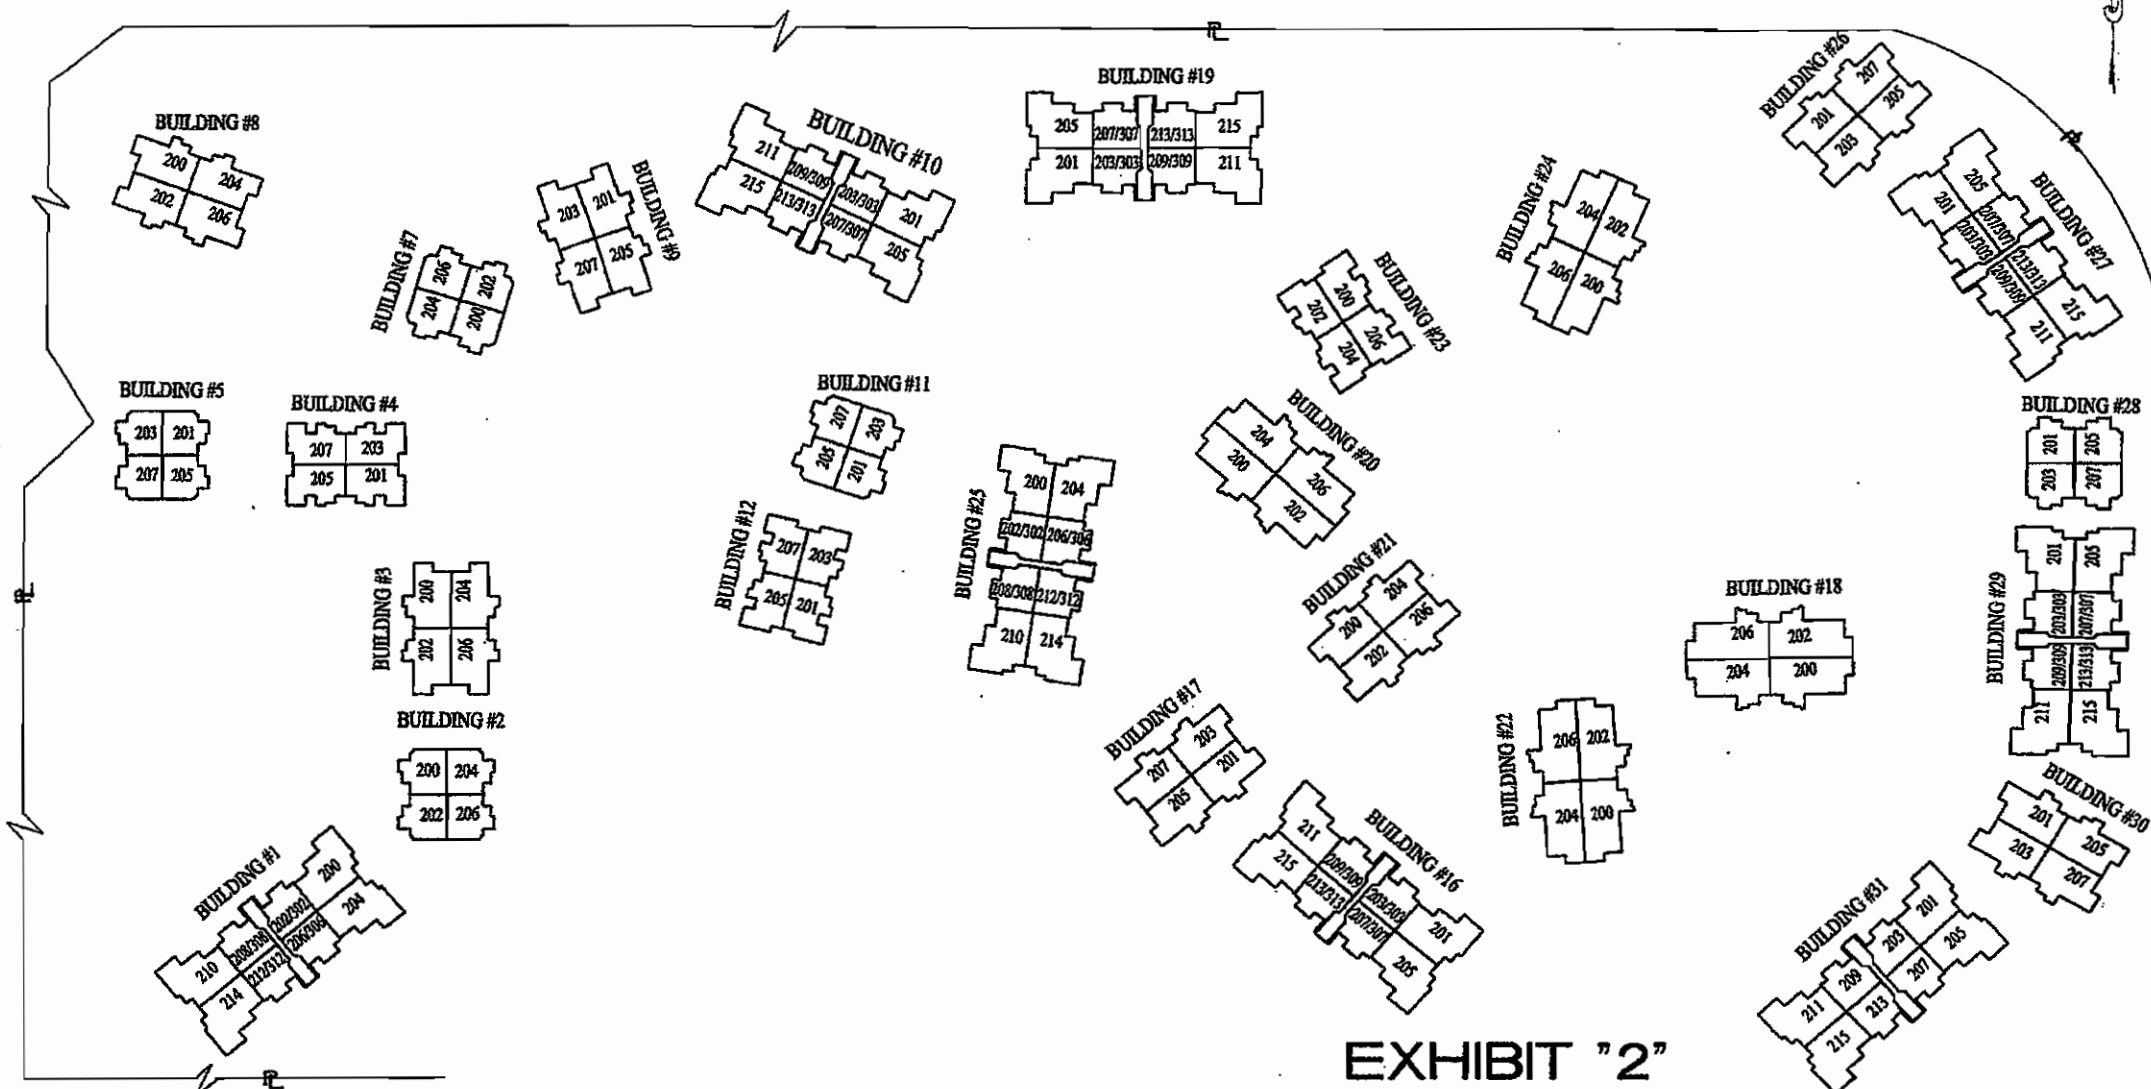


EXHIBIT "2"

DATE	REVISIONS	BY
3-2-04	CHANGED UNITS NUMBER	E.T.
7-18-07	REVISIONS	D.A.R.

J.H. MANUCY, INC.
 Land Surveyors / Civil, Structural & Environmental Engineers
 4800 Palm Avenue - Suite 200
 Orlando, Florida, 32817
 Tel: (407) 822-1225 • Fax: (407) 822-1705



PROJECT NAME:

The Reserve at Lake Mary, a Condominium

7400 SUGAR BEND DRIVE, ORLANDO, FLORIDA 32819

DATE: AUGUST 1, 2003
 DRAWN: L.R.
 CHECKED: B.A.M.
 SCALE: N.T.S.
 FIELD BOOK: SKETCH
 ORDER No.: 104956

122

(122 of 154 sheets)

The Reserve at Lake Mary, a Condominium

Units and BUILDINGs numbers, Second and Third Floor

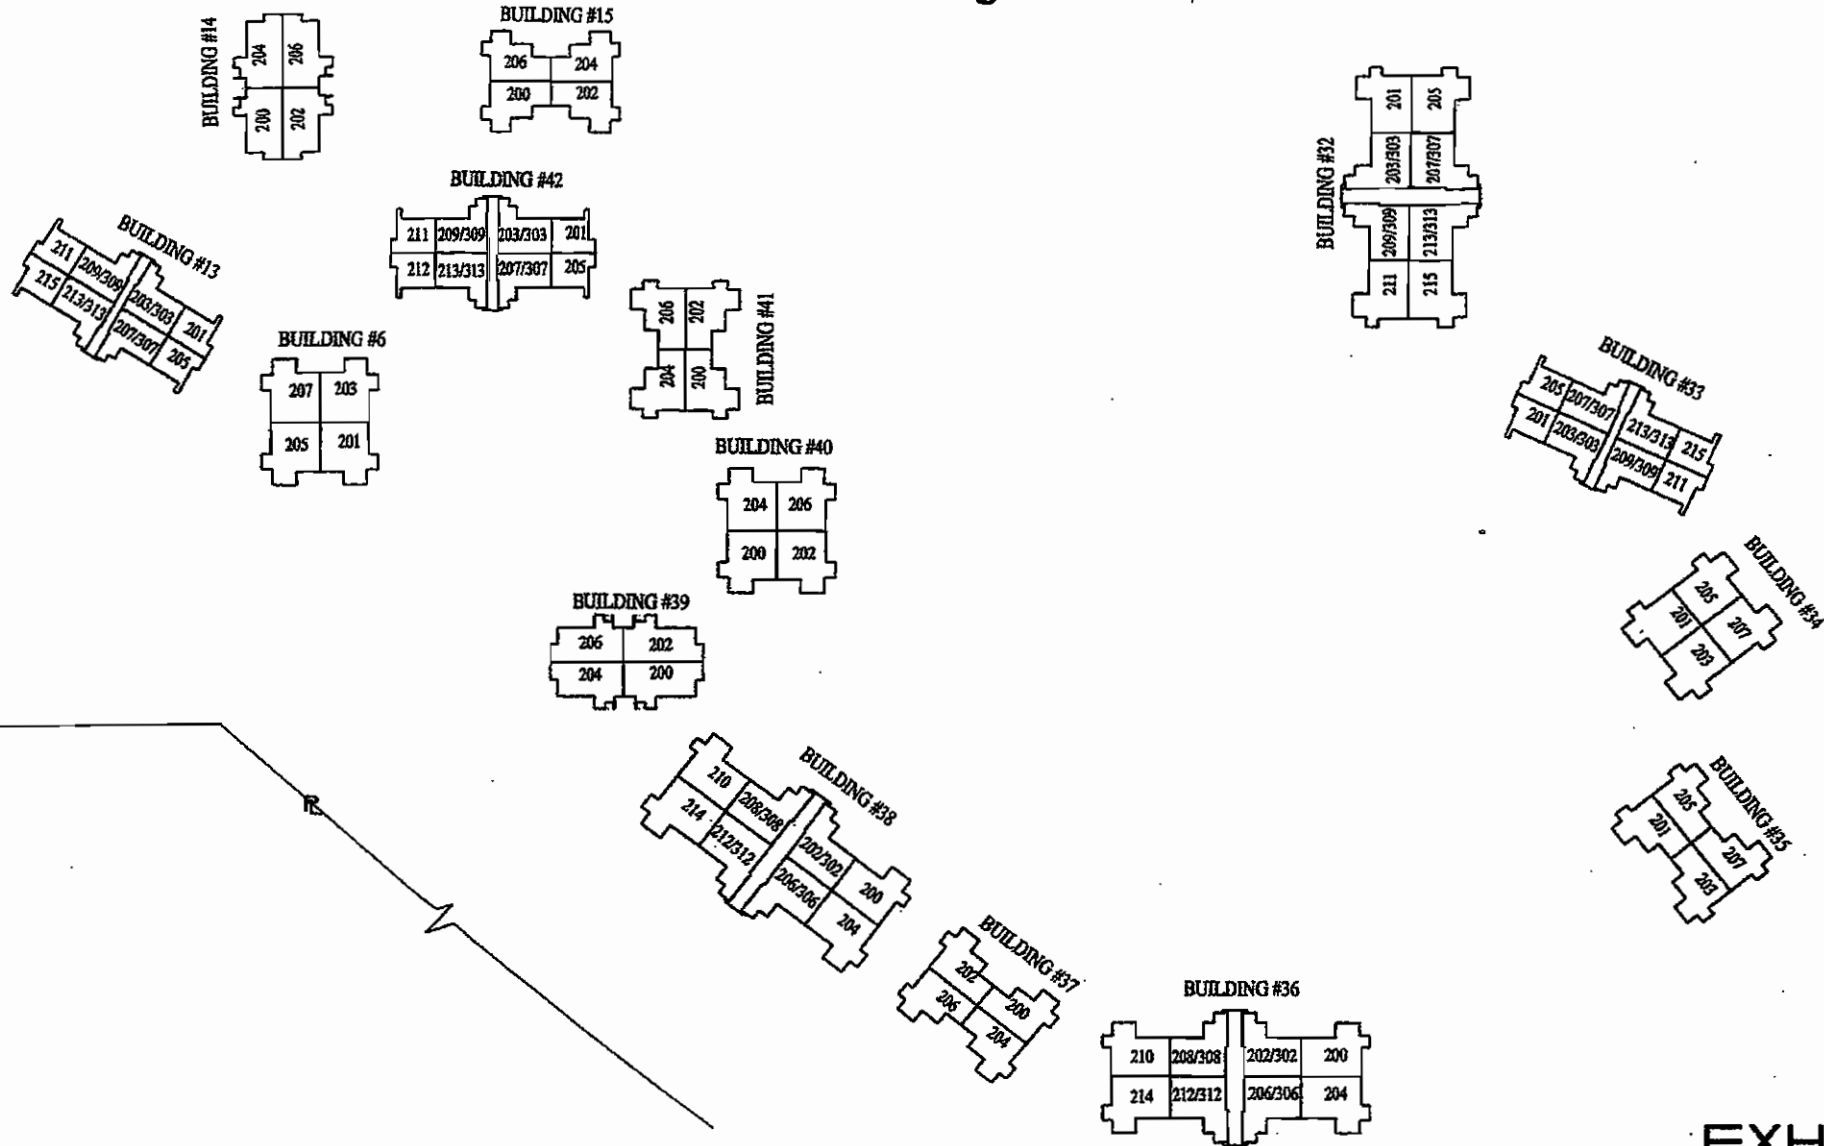


EXHIBIT "2"

DATE	REVISIONS	BY
3-1-06	CHANGED UNIT NUMBER	E.T.
3-6-06	REVISION UNIT NUMBER BUILDINGS 38 AND 39 (THIRD FLOOR) E.T.	
7-18-07	REVISIONS	B.V.N.

J.H. MANUCY, INC.
 Land Surveyors / Civil, Structural & Environmental Engineers
 4404 Palm Avenue, Suite 200
 Orlando, Florida, 32837
 Tel: (407) 850-1281 • Fax: (407) 852-0705



PROJECT NAME:

The Reserve at Lake Mary, a Condominium

7400 SUGAR BEND DRIVE, ORLANDO, FLORIDA 32819

DATE: AUGUST 1, 2003
 DRAWN: E.T.
 CHECKED: B.V.N.
 SCALE: N.T.S.
 FIELD BOOK: SKETCH
 ORDER No: 106956

123

123-v1.34-08/03

The Reserve at Lake Mary, a Condominium

Summary Table No. 2


Building No.	Unit No.	Unit Type	Description
713 [6]	101	PALM BREEZE	1BEDROOM-1BATHROOM
	103	PALM BREEZE	1BEDROOM-1BATHROOM
	105	PALM BREEZE	1BEDROOM-1BATHROOM
	107	PALM BREEZE	1BEDROOM-1BATHROOM
	201	PALM BREEZE	1BEDROOM-1BATHROOM
	203	PALM BREEZE	1BEDROOM-1BATHROOM
	205	PALM BREEZE	1BEDROOM-1BATHROOM
	207	PALM BREEZE	1BEDROOM-1BATHROOM
732 [7]	100	CALYPSO	1BEDROOM-1BATHROOM
	102	CALYPSO	1BEDROOM-1BATHROOM
	104	CALYPSO	1BEDROOM-1BATHROOM
	106	CALYPSO	1BEDROOM-1BATHROOM
	200	CALYPSO	1BEDROOM-1BATHROOM
	202	CALYPSO	1BEDROOM-1BATHROOM
	204	CALYPSO	1BEDROOM-1BATHROOM
	206	CALYPSO	1BEDROOM-1BATHROOM
734 [8]	100	SAND DOLLAR	2BEDROOM-1BATHROOM
	102	SAND DOLLAR	2BEDROOM-1BATHROOM
	104	SAND DOLLAR	2BEDROOM-1BATHROOM
	106	SAND DOLLAR	2BEDROOM-1BATHROOM
	200	SAND DOLLAR	2BEDROOM-1BATHROOM
	202	SAND DOLLAR	2BEDROOM-1BATHROOM
	204	SAND DOLLAR	2BEDROOM-1BATHROOM
	206	SAND DOLLAR	2BEDROOM-1BATHROOM

Building No.	Unit No.	Unit Type	Description
731 [9]	101	SAND DOLLAR	2BEDROOM-1BATHROOM
	103	SAND DOLLAR	2BEDROOM-1BATHROOM
	105	SAND DOLLAR	2BEDROOM-1BATHROOM
	107	SAND DOLLAR	2BEDROOM-1BATHROOM
	201	SAND DOLLAR	2BEDROOM-1BATHROOM
	203	SAND DOLLAR	2BEDROOM-1BATHROOM
	205	SAND DOLLAR	2BEDROOM-1BATHROOM
	207	SAND DOLLAR	2BEDROOM-1BATHROOM
727 [10]	101	FLAMINGO	2BEDROOM-2BATHROOM
	103	SEA BREEZE	1BEDROOM-1BATHROOM
	105	FLAMINGO	2BEDROOM-2BATHROOM
	107	SEA BREEZE	1BEDROOM-1BATHROOM
	109	SEA BREEZE	1BEDROOM-1BATHROOM
	111	FLAMINGO	2BEDROOM-2BATHROOM
	113	SEA BREEZE	1BEDROOM-1BATHROOM
	115	FLAMINGO	2BEDROOM-2BATHROOM
	201	FLAMINGO	2BEDROOM-2BATHROOM
	203	SEA BREEZE	1BEDROOM-1BATHROOM
	205	FLAMINGO	2BEDROOM-2BATHROOM
	207	SEA BREEZE	1BEDROOM-1BATHROOM
	209	SEA BREEZE	1BEDROOM-1BATHROOM
	211	FLAMINGO	2BEDROOM-2BATHROOM
	213	SEA BREEZE	1BEDROOM-1BATHROOM
	215	FLAMINGO	2BEDROOM-2BATHROOM
	303	SEA BREEZE	1BEDROOM-1BATHROOM
	307	SEA BREEZE	1BEDROOM-1BATHROOM
	309	SEA BREEZE	1BEDROOM-1BATHROOM
	313	SEA BREEZE	1BEDROOM-1BATHROOM

EXHIBIT "2"

DATE	REVISIONS	BY
3-2-06	CANCELLED UNIT NUMBERS	E.T.
7-18-07	REVISIONS	B.L.H.

J.H. MANUCY, INC.
 Licensed Surveyors / Civil Structural & Environmental Engineers
 4804 Palm Avenue, Suite 202
 Naples, Florida, 34103
 Tel: (239) 427-0251 Fax: (239) 427-0255

 

PROJECT NAME	The Reserve at Lake Mary, a Condominium
733 SECRET HARBOR LAKE, LAKE MARY, FLORIDA 32746	
DATE: AUGUST 1, 2005	DRAWN: C.E.
CHECKED: B.L.H.	SCALE: AS SHOWN
FIELD BOOK: ARCH. STUDIOS	ORDER No. 164056
27 of 34 sheets	

127

The Reserve at Lake Mary, a Condominium

Summary Table No. 4

Building No.	Unit No.	Unit Type	Description
708 [15]	100	MIRAGE	2BEDROOM-2BATHROOM
	102	MIRAGE	2BEDROOM-2BATHROOM
	104	MIRAGE	2BEDROOM-2BATHROOM
	106	MIRAGE	2BEDROOM-2BATHROOM
	200	MIRAGE	2BEDROOM-2BATHROOM
	202	MIRAGE	2BEDROOM-2BATHROOM
	204	MIRAGE	2BEDROOM-2BATHROOM
711 [16]	206	MIRAGE	2BEDROOM-2BATHROOM
	101	FLAMINGO	2BEDROOM-2BATHROOM
	103	SEA BREEZE	1BEDROOM-1BATHROOM
	105	FLAMINGO	2BEDROOM-2BATHROOM
	107	SEA BREEZE	1BEDROOM-1BATHROOM
	109	SEA BREEZE	1BEDROOM-1BATHROOM
	111	FLAMINGO	2BEDROOM-2BATHROOM
	113	SEA BREEZE	1BEDROOM-1BATHROOM
	115	FLAMINGO	2BEDROOM-2BATHROOM
	201	FLAMINGO	2BEDROOM-2BATHROOM
	203	SEA BREEZE	1BEDROOM-1BATHROOM
	205	FLAMINGO	2BEDROOM-2BATHROOM
	207	SEA BREEZE	1BEDROOM-1BATHROOM
	209	SEA BREEZE	1BEDROOM-1BATHROOM
	211	FLAMINGO	2BEDROOM-2BATHROOM
	213	SEA BREEZE	1BEDROOM-1BATHROOM
	215	FLAMINGO	2BEDROOM-2BATHROOM
	303	SEA BREEZE	1BEDROOM-1BATHROOM
	307	SEA BREEZE	1BEDROOM-1BATHROOM
	309	SEA BREEZE	1BEDROOM-1BATHROOM
	313	SEA BREEZE	1BEDROOM-1BATHROOM

Building No.	Unit No.	Unit Type	Description
715 [17]	101	SAND DOLLAR	2BEDROOM-1BATHROOM
	103	SAND DOLLAR	2BEDROOM-1BATHROOM
	105	SAND DOLLAR	2BEDROOM-1BATHROOM
	107	SAND DOLLAR	2BEDROOM-1BATHROOM
	201	SAND DOLLAR	2BEDROOM-1BATHROOM
	203	SAND DOLLAR	2BEDROOM-1BATHROOM
	205	SAND DOLLAR	2BEDROOM-1BATHROOM
2564 [18]	207	SAND DOLLAR	2BEDROOM-1BATHROOM
	100	PARADISE	3BEDROOM-2BATHROOM
	102	PARADISE	3BEDROOM-2BATHROOM
	104	PARADISE	3BEDROOM-2BATHROOM
	106	PARADISE	3BEDROOM-2BATHROOM
	200	PARADISE	3BEDROOM-2BATHROOM
	202	PARADISE	3BEDROOM-2BATHROOM
2585 [19]	204	PARADISE	3BEDROOM-2BATHROOM
	206	PARADISE	3BEDROOM-2BATHROOM
	101	FLAMINGO	2BEDROOM-2BATHROOM
	103	SEA BREEZE	1BEDROOM-1BATHROOM
	105	FLAMINGO	2BEDROOM-2BATHROOM
	107	SEA BREEZE	1BEDROOM-1BATHROOM
	109	SEA BREEZE	1BEDROOM-1BATHROOM
	111	FLAMINGO	2BEDROOM-2BATHROOM
	113	SEA BREEZE	1BEDROOM-1BATHROOM
	115	FLAMINGO	2BEDROOM-2BATHROOM
	201	FLAMINGO	2BEDROOM-2BATHROOM
	203	SEA BREEZE	1BEDROOM-1BATHROOM
	205	FLAMINGO	2BEDROOM-2BATHROOM
	207	SEA BREEZE	1BEDROOM-1BATHROOM
	209	SEA BREEZE	1BEDROOM-1BATHROOM
	211	FLAMINGO	2BEDROOM-2BATHROOM
	213	SEA BREEZE	1BEDROOM-1BATHROOM
	215	FLAMINGO	2BEDROOM-2BATHROOM
	303	SEA BREEZE	1BEDROOM-1BATHROOM
	307	SEA BREEZE	1BEDROOM-1BATHROOM
	309	SEA BREEZE	1BEDROOM-1BATHROOM
	313	SEA BREEZE	1BEDROOM-1BATHROOM

EXHIBIT "2"

DATE	REVISIONS	BY
1-1-06	CHANGED UNIT NUMBERS	E.T.
7-16-07	REVISIONS	B.A.H.



PROJECT NAME:

The Reserve at Lake Mary, a Condominium

733 SECRET HARBOR LANE, LAKE MARY, FLORIDA 32746

DATE: AUGUST 1, 2005
DRAWN: Y.E.
CHECKED: B.A.H.
SCALE: AS SHOWN
FIELD BOOK: ARCE DFGS
ORDER NO.: 106056

129

129 of 34 sheets

The Reserve at Lake Mary, a Condominium


Summary Table No. 5

Building No.	Unit No.	Unit Type	Description
718 [20]	100	PARADISE	3BEDROOM-2BATHROOM
	102	PARADISE	3BEDROOM-2BATHROOM
	104	PARADISE	3BEDROOM-2BATHROOM
	106	PARADISE	3BEDROOM-2BATHROOM
	200	PARADISE	3BEDROOM-2BATHROOM
	202	PARADISE	3BEDROOM-2BATHROOM
	204	PARADISE	3BEDROOM-2BATHROOM
	206	PARADISE	3BEDROOM-2BATHROOM
714 [21]	100	SAND DOLLAR	2BEDROOM-1BATHROOM
	102	SAND DOLLAR	2BEDROOM-1BATHROOM
	104	SAND DOLLAR	2BEDROOM-1BATHROOM
	106	SAND DOLLAR	2BEDROOM-1BATHROOM
	200	SAND DOLLAR	2BEDROOM-1BATHROOM
	202	SAND DOLLAR	2BEDROOM-1BATHROOM
	204	SAND DOLLAR	2BEDROOM-1BATHROOM
	206	SAND DOLLAR	2BEDROOM-1BATHROOM
2548 [22]	100	PARADISE	3BEDROOM-2BATHROOM
	102	PARADISE	3BEDROOM-2BATHROOM
	104	PARADISE	3BEDROOM-2BATHROOM
	106	PARADISE	3BEDROOM-2BATHROOM
	200	PARADISE	3BEDROOM-2BATHROOM
	202	PARADISE	3BEDROOM-2BATHROOM
	204	PARADISE	3BEDROOM-2BATHROOM
	206	PARADISE	3BEDROOM-2BATHROOM
2584 [23]	100	CORAL REEF	2BEDROOM-2BATHROOM
	102	CORAL REEF	2BEDROOM-2BATHROOM
	104	CORAL REEF	2BEDROOM-2BATHROOM
	106	CORAL REEF	2BEDROOM-2BATHROOM
	200	CORAL REEF	2BEDROOM-2BATHROOM
	202	CORAL REEF	2BEDROOM-2BATHROOM
	204	CORAL REEF	2BEDROOM-2BATHROOM
	206	CORAL REEF	2BEDROOM-2BATHROOM

C	Unit No.	Unit Type	Description
2580 [24]	100	PARADISE	3BEDROOM-2BATHROOM
	102	PARADISE	3BEDROOM-2BATHROOM
	104	PARADISE	3BEDROOM-2BATHROOM
	106	PARADISE	3BEDROOM-2BATHROOM
	200	PARADISE	3BEDROOM-2BATHROOM
	202	PARADISE	3BEDROOM-2BATHROOM
	204	PARADISE	3BEDROOM-2BATHROOM
	206	PARADISE	3BEDROOM-2BATHROOM
2592 [25]	100	FLAMINGO	2BEDROOM-2BATHROOM
	102	SEA BREEZE	1BEDROOM-1BATHROOM
	104	FLAMINGO	2BEDROOM-2BATHROOM
	106	SEA BREEZE	1BEDROOM-1BATHROOM
	108	SEA BREEZE	1BEDROOM-1BATHROOM
	110	FLAMINGO	2BEDROOM-2BATHROOM
	112	SEA BREEZE	1BEDROOM-1BATHROOM
	114	FLAMINGO	2BEDROOM-2BATHROOM
	200	FLAMINGO	2BEDROOM-2BATHROOM
	202	SEA BREEZE	1BEDROOM-1BATHROOM
	204	FLAMINGO	2BEDROOM-2BATHROOM
	206	SEA BREEZE	1BEDROOM-1BATHROOM
	208	SEA BREEZE	1BEDROOM-1BATHROOM
	210	FLAMINGO	2BEDROOM-2BATHROOM
	212	SEA BREEZE	1BEDROOM-1BATHROOM
	214	FLAMINGO	2BEDROOM-2BATHROOM
	302	SEA BREEZE	1BEDROOM-1BATHROOM
	306	SEA BREEZE	1BEDROOM-1BATHROOM
	308	SEA BREEZE	1BEDROOM-1BATHROOM
	312	SEA BREEZE	1BEDROOM-1BATHROOM

EXHIBIT "2"

DATE	REVISIONS	BY
5/3/04	CHANGED UNIT NUMBERS	E.C.
7/18/07	REVISIONS	B.A.H.

 

PROJECT NAME

The Reserve at Lake Mary, a Condominium

733 SECRET HARBOR LANE, LAKE MARY, FLORIDA 32746

DATE	AUGUST 1, 2003
DRAWN	Y.E.
CHECKED	B.A.H.
SCALE	AS SHOWN
FIELD BOOK	ARNDT/03
ORDER NO.	19404

130

130 of 134 SHEETS