


A = 104.47'
N 33°35' 21" W


B = 115.36'
S 24°42' 58" E

C3 = 464.55' RAD
30°07' 15" Delta,
CH BEARING:
S 09°39' 21" E

- IRON PIPE (SURVEY MARKER)
- PVC PIPE (ELEC. MARKER)
- ⊙ MAILBOX

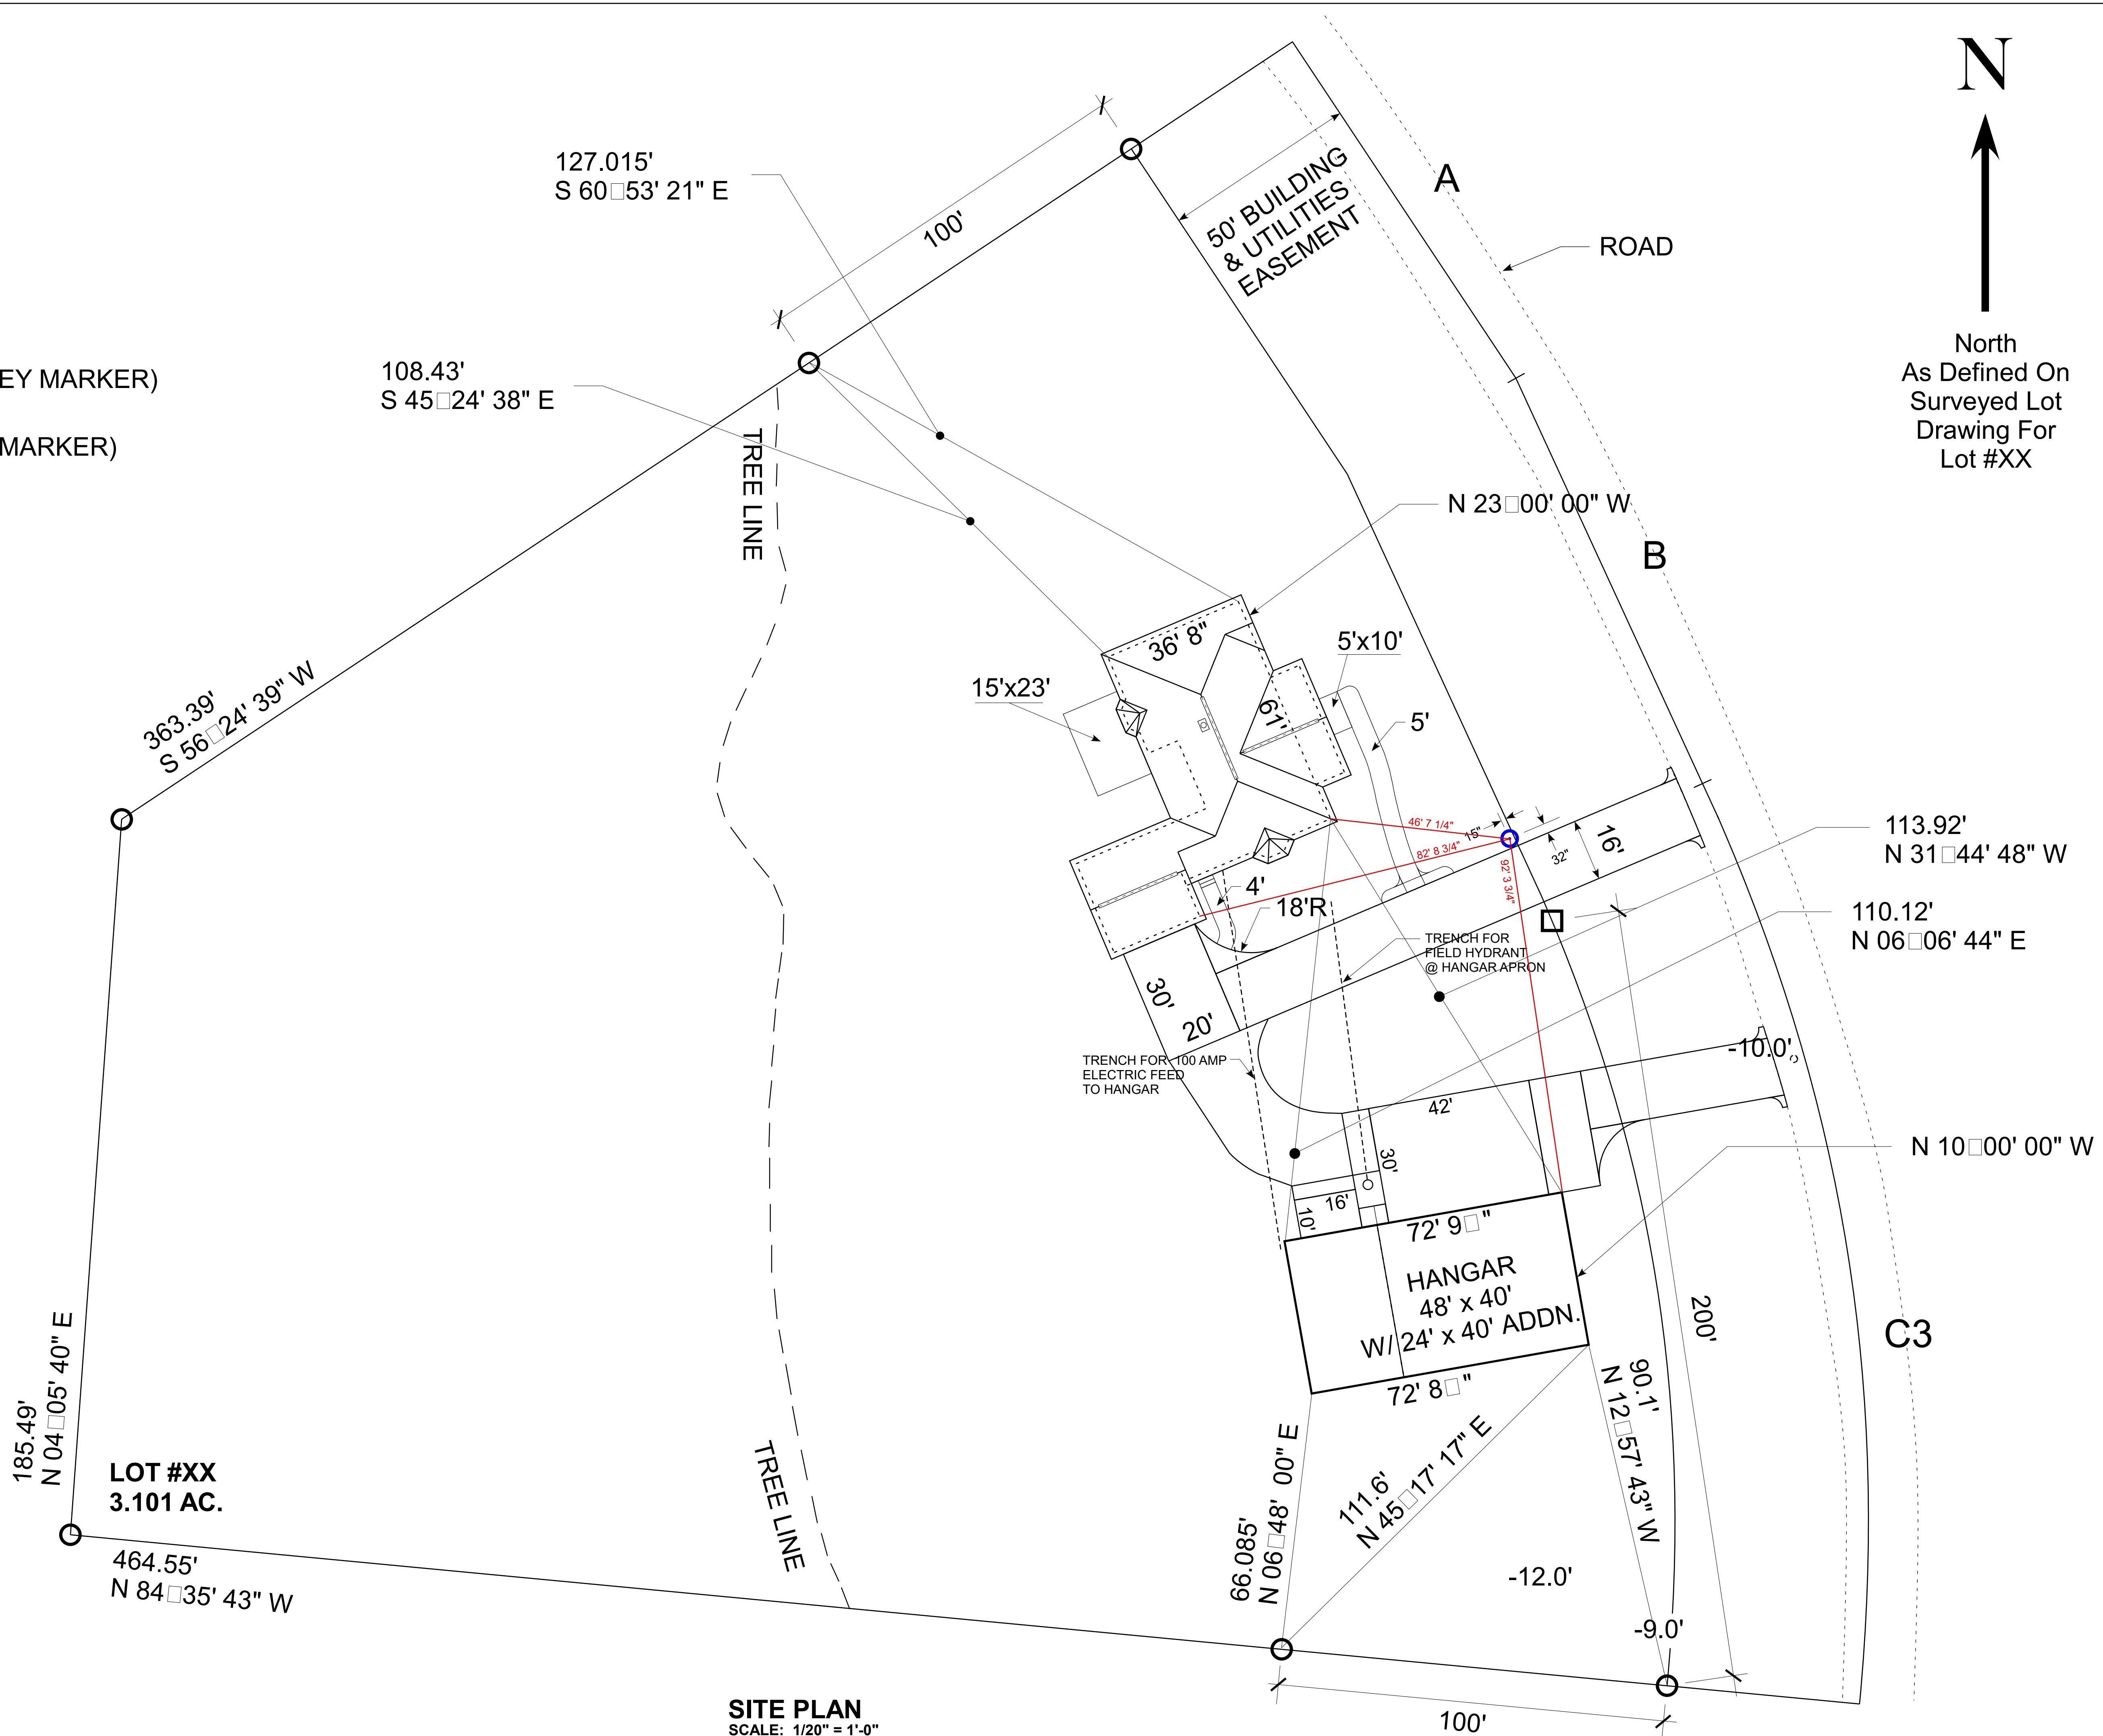

SITE PLAN
SCALE: 1/20" = 1'-0"

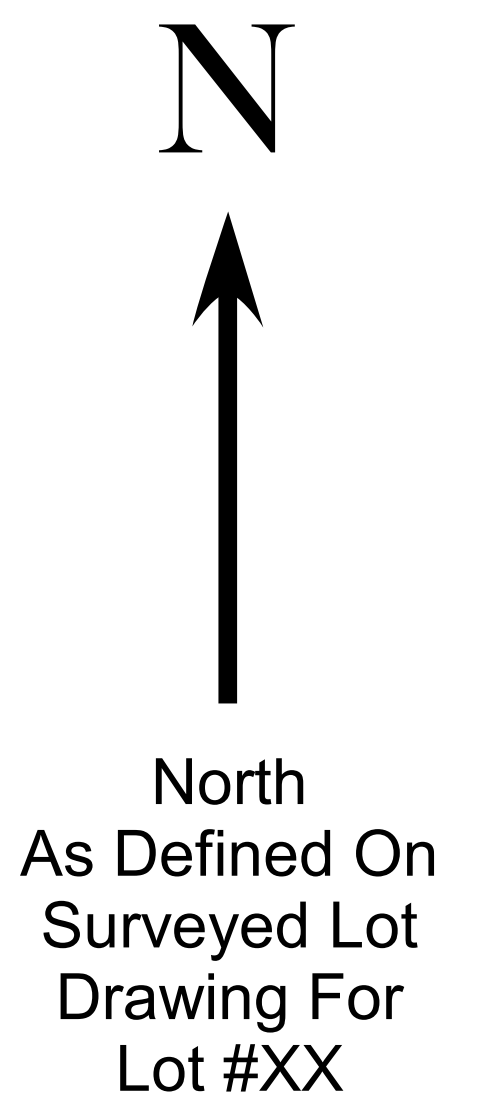

**John Smith
Designs**

Designed By: **John Smith**
Date: 22 June 2016

John Smith Residence

SITE PLAN

PROJECT NUMBER:
2016-001