




# TABOO 2023 TORONTO

## OCTOBER 13-15, 2023

### THE INTERNATIONAL CENTRE - HALL 5

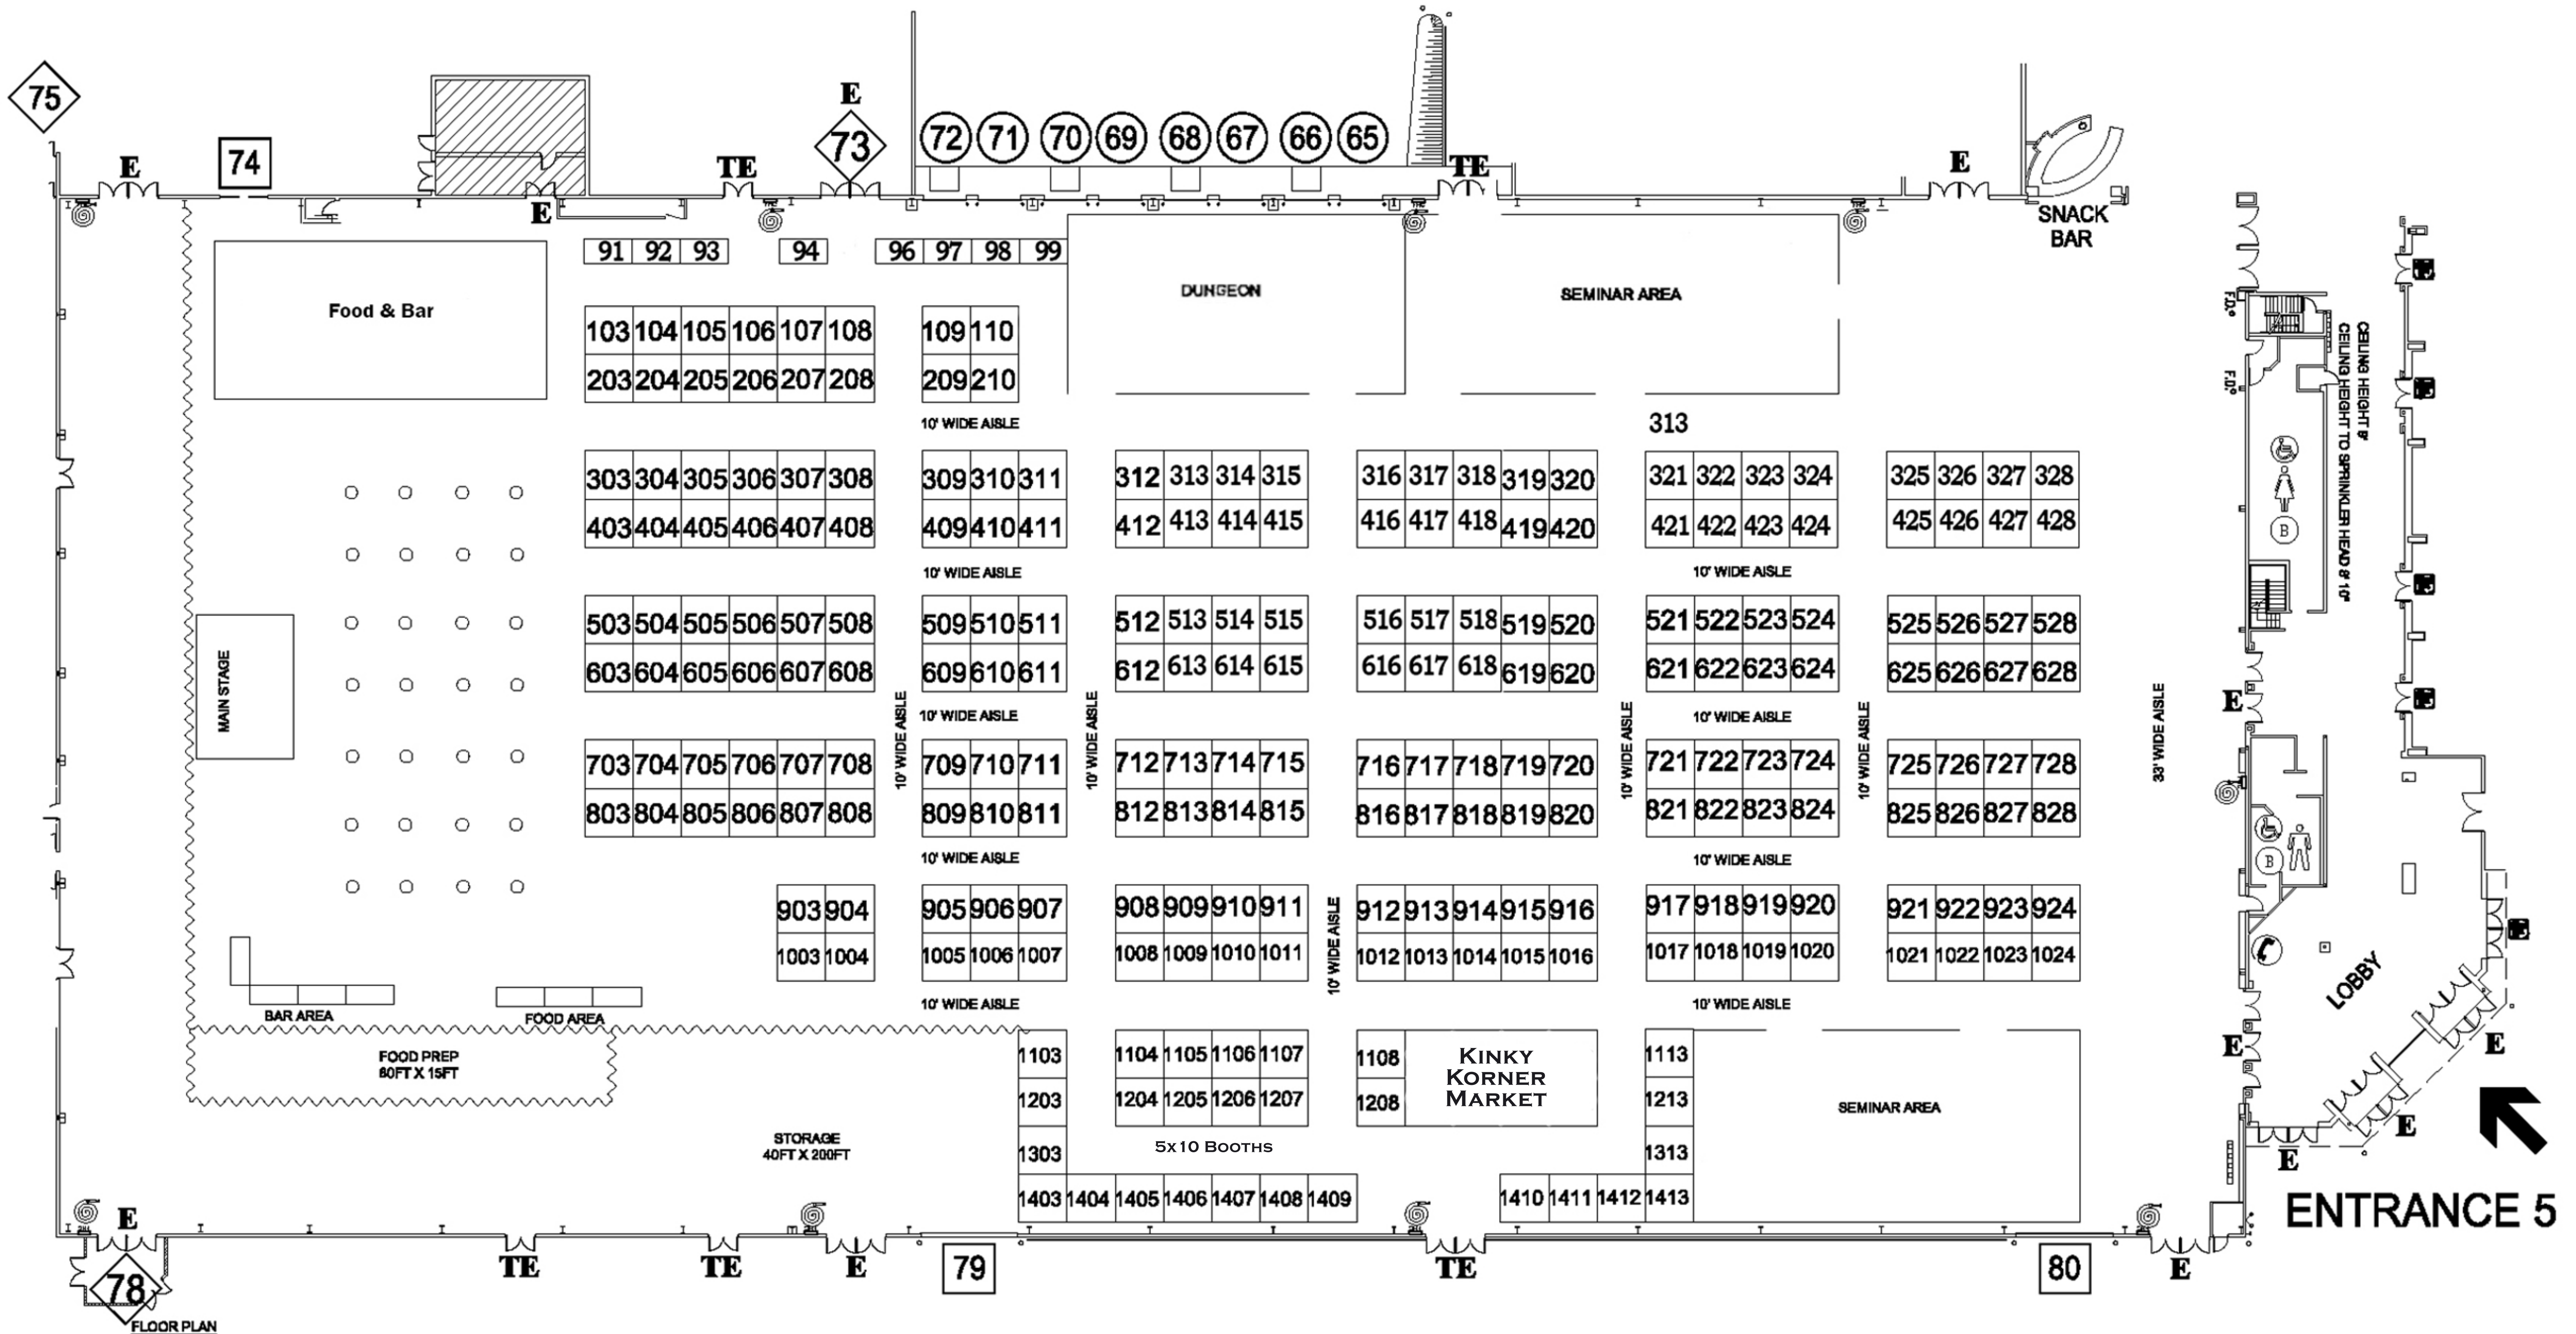

**SHOW:** TABOO 2023 TORONTO  
**SHOW DATE:** OCTOBER 13-15, 2023!  
**SHOW FLOOR:** 231 10'X10' EXHIBIT BOOTHS, 2 30' X 40' EXHIBIT BOOTHS, TOTAL 233 BOOTHS

**SCALE**  
 0 10 20 30 40 50 60 70ft

**NOTE:** FLOOR PLAN MUST BE APPROVED BY FIRE MARSHAL AND/OR FACILITY VENUE PRIOR TO EVENT DATE.  
 © COPYRIGHT 2022 THIS PLAN DESIGN REMAINS THE EXCLUSIVE PROPERTY OF ROBINSON SHOW SERVICES INC. AND SHOULD NOT BE REPRODUCED WITHOUT WRITTEN PERMISSION AND/OR CONSENT.

**NOTES:**

**DRAWING NO.: 1**