

INTERIOR ARCHITECTURE PORTFOLIO

Maddie Kinane
2025





MADDIE KINANE

Mobile Phone: 832-775-4691
Personal Email: maddiekinane@gmail.com
LinkedIn: Maddie Kinane
Website Link: https://maddiekinane.com

EDUCATION:

The University of Kansas

2022-2026
Bachelor of Science in Interior Architecture (NASAD Accredited)
School of Architecture and Design
Lawrence, Kansas
Cumulative GPA: 3.86

St. John XXIII College Preparatory

2018-2022
Houston, Texas
Cumulative GPA: 3.6

JOB EXPERIENCE:

Reliance Architecture - Interior Design Summer Intern

May 2025-August 2025
-Worked on various K-12 Education Projects: Thrall ISD, Plugerville ISD, Kennedale ISD
-Travis County ADA Transition Project
-Historical Hostess House venue
-Trained in ArchiCAD and Bluebeam
-Assisted the Interior Designer with material selections, contacting Reps, submittals, site visits, documentation, organization, press releases, punch reports, and more

Senior Health Services - Personal Assistant

May 2023-Present (Seasonal)
-Communicate and maintain relationships with clients
-Organize and set up events
-File and keep confidential information

The University of Kansas School of Architecture and Design - Material Librarian

September 2023-November 2024
-Organize and put away materials after student use
-Assist faculty with Materials Class
-Clean and organize the space


The University of Kansas Housing - Front Desk Assistant

August 2023-September 2024
-Answer phone calls and greet people
-Assist with questions or concerns about housing
-Log in and out resident packages

Dairy Ashford Roller - Employee

July 2020-August 2022
-Private and public party server
-Helped train new members
-Cleaned and kept building sanitary
-Took orders and prepared food

Hard Skills:

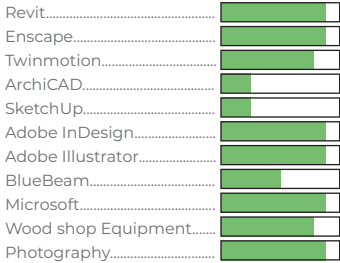

Soft Skills:

Leadership
Communication
Time Management
Organization
Marketing
Event Planning
Collaboration
Problem Solving
Creativity
Empathy
Quick Learner

INVOLVEMENT:

American Society of Interior Designers (ASID) KU Chapter Student Member

August 2023-Present
-Active student member on board for three years

American Society of Interior Designers (ASID) KU Chapter Founding President

August 2023-May 2025
-Helped successfully start ASID at KU in 2023
-Encouraged students to join and participate
-Planned and lead events/meetings
-Communicated regularly with ASID Missouri/West Kansas National President

American Society of Interior Designers (ASID) KU Chapter Marketing Coordinator

August 2025-Present
-Handle making and getting out event/meeting flyers
-Keep up with all of ASID's social medias
-Market our student organization

American Foundation for Suicide Prevention (AFSP) - “Hope Walks Here” Team Capitan

April 2025
-Recruited and managed a team of participants
-Raised over \$100 at this suicide prevention walk
-Encouraged attendance and participation
-Advocate for suicide prevention and mental health

ACHIEVEMENTS:

The University of Kansas School of Architecture and Design Asia Study Abroad Program

Winter Break 2025-2026
Applied and was accepted to study architecture and culture in Singapore, Malaysia, and Japan

The University of Kansas Honor Roll

Fall 2022, Spring 2023, Fall 2023, Spring 2024, Fall 2024
For keeping a 3.75+ GPA

The University of Kansas Excellent Scholarship

2022, 2023, 2024, 2025

The Foresters Scholarship

2022, 2023, 2024, 2025

The Royal Neighbors of America Scholarship

2022, 2023, 2024, 2025

The Donald Ewart Memorial Scholarship

2025

Citi Program Social and Behavioral Research Certification (ID: 67630012)

2025

Criminal Justice Information Services Security and Privacy Training

2025

Hello,

Thank you for taking the time to review my portfolio. On this page, I wanted to share some highlights from my Resume to better explain the things I am most proud of that have contributed to the person I am today. Please feel free to contact me with any questions you might have. I am more than happy to further explain anything or answer questions!

Initiative and Commitment at my School

In the beginning of my second year at KU, I stepped out of my comfort zone by committing to be the founding president of the non-existent ASID chapter at KU. That was the start to a very long but fruitful path. I helped form a board, marketed the student organization all over campus to recruit members, got in touch with the ASID national chapter MOW - KS president, and lots of other things in between to help make ASID at KU the best it can be. As I am now heading towards my graduation, ASID is thriving with a 15 student executive board, and great student engagement! It has been an honor to watch ASID grow in front of my eyes.



The 2024-2025 Executive ASID Board at KU



Decorating Trees for Children's Mercy Hospital



Annual 'Mocktails & Materials' Event

Staying Involved in the Community

I love staying active in my community by doing walks or fundraisers for organizations close to my heart! This American Foundation for Suicide Prevention (AFSP) walk was my favorite because I was leading a group and raising money for Suicide Prevention. I see myself continuing to do things like this for as long as I can. I have also been involved in multiple other walks for my university and the American Stroke Foundation.



My Study Abroad

I took this trip over my winter break of 2024-2025. I spent almost a month exploring Singapore, Malaysia, and Japan. This trip changed my life in so many ways. I overcame fears and got to experience so much through these three countries. Learning and seeing architecture on the other side of the world impacted my ideas and creativity.




Oasia Hotel in Singapore



HSBC Rain Vortex in Singapore's Airport





Batu Caves near Kuala Lumpur, Malaysia

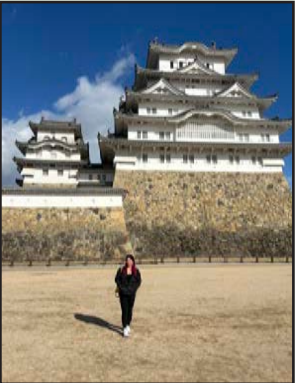

Himeji Castle in Japan

TABLE OF CONTENTS

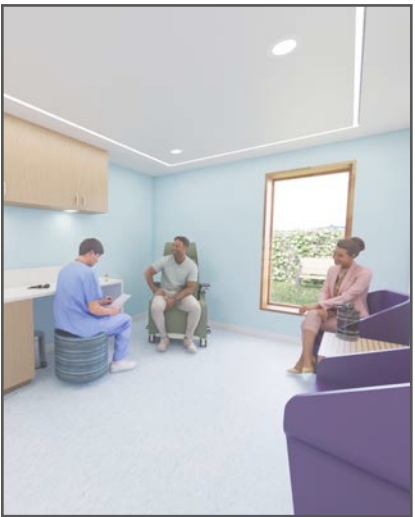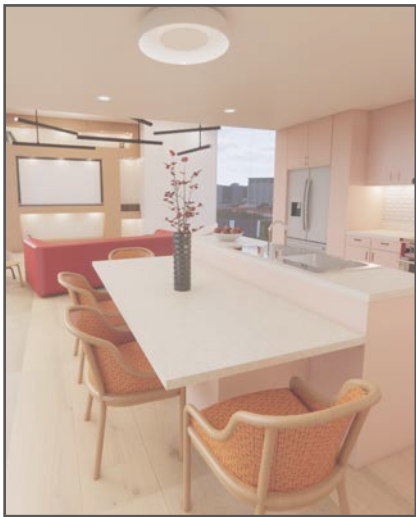

1

Anschutz Library
Renovation

Pages: 6-13
Project Type: Educational

2

Village - Single
Mother Home

Pages: 14-19
Project Type: Residential

3

Art & Product
Design

Pages: 20-25
Project Type: Creative

4

Bloom Co-
Working Space

Pages: 26-29
Project Type: Commercial

5

Artist Residency
Enclosure

Pages: 30-31
Project Type: Commercial

6

The Reclaim
Clinic

Pages: 32-37
Project Type: Healthcare

1

Anschutz Library Renovation


Context, Design Goals, Concept, and Render

Spring 2025 / Third Year Interior Architecture Studio IA 309 / Instructor: Casey Franklin / Anschutz Library
Renovation in Lawrence, Kansas on KU's Campus / Tools: Revit, Enscape, Adobe Illustrator, Adobe InDesign



Existing Anschutz Library

Location: The University of Kansas; 1301 Hoch Auditoria Drive Lawrence, Kansas
122,000 SQFT Total (including 12,000 SQFT open to below)
Users: 3,000 visitors a day on busy days (finals); 1,500-2,000 on regular days
Most popular KU campus library (out of 7) built in 1989

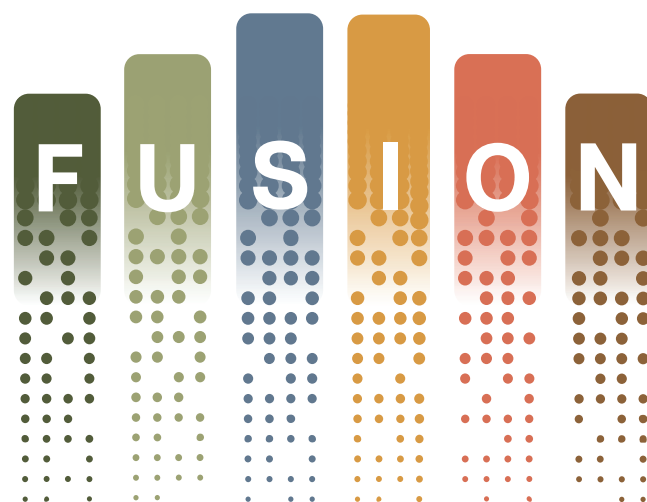

Where students and support come together



Supportive

Biophilic Design Elements
Promote community
User Safety
Integrated Wellness Opportunity




Flexible Environments

Adaptable FFE
Smart Tech
Functional Overlaps
Collaborative



Integrative

Create a hub that fuses users throughout campus into one place
Adapts with technology and support services for holistic learning

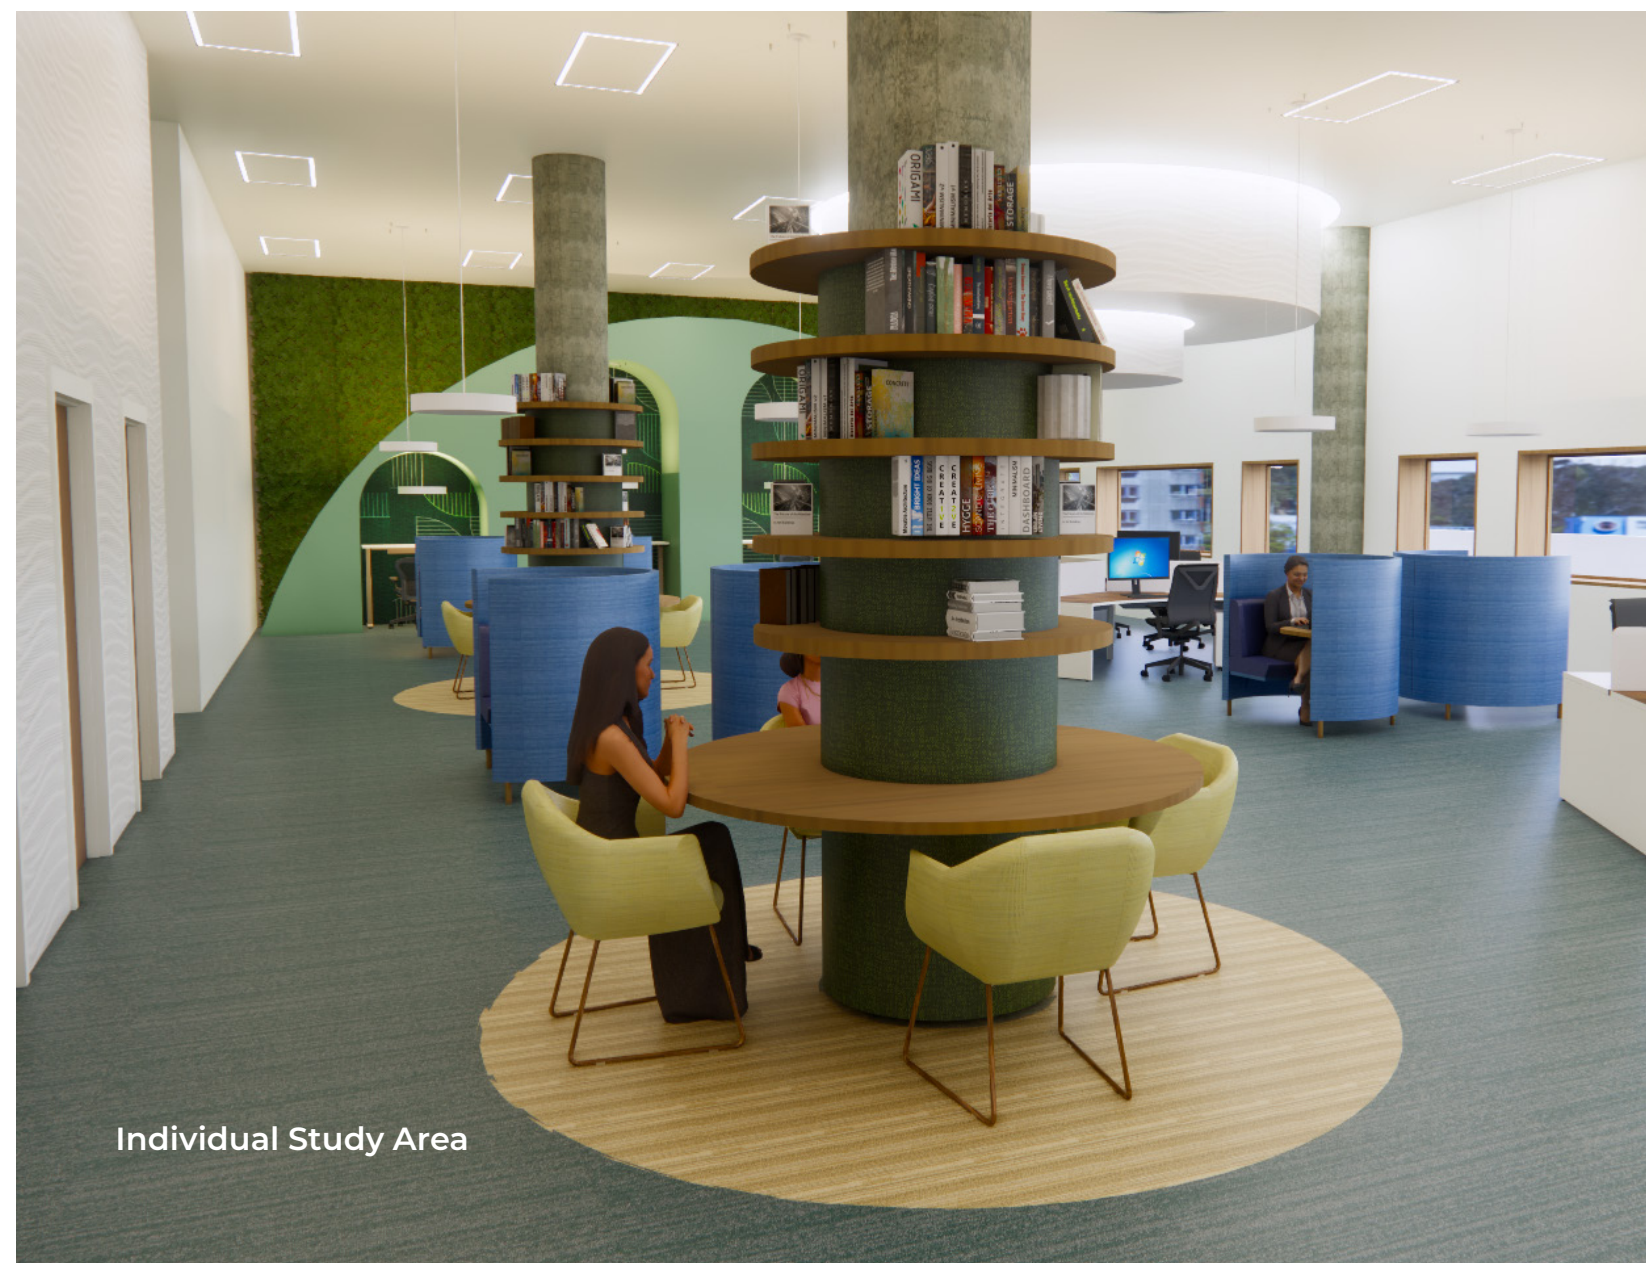


Individual Study Area


1 | Anschutz Library Renovation

Survey Data, Renders, Furniture & Ceiling Element Selections

Types of studying done in Anschutz library on the Third Floor out of 156 users:

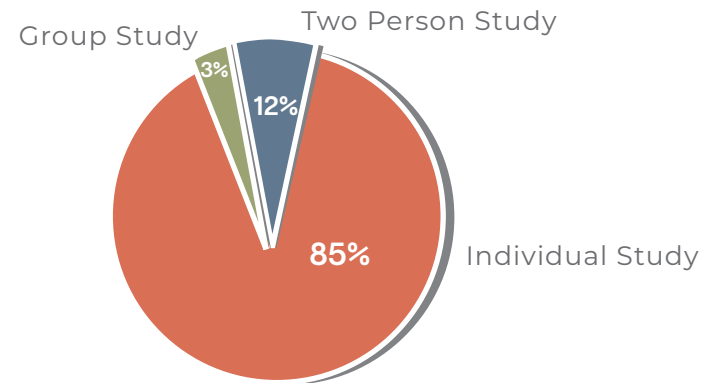

3 out of 4 users wish the library had a cafe:

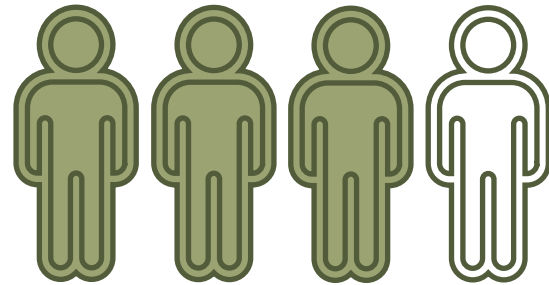

Cafe Seating

Fusion Cafe



Fusion is the blending of different elements to create a new and improved entity. Components work together in a way that transforms the whole. Through an integrative, flexible, and supportive design, Anschutz will be enhanced to its full potential. Users will have the tools they need, not only to succeed in their studies, but to thrive in their academic journey.

Furniture & Ceiling Element Selections:




Anschutz Library Renovation

Floor Plan & Sustainability Call Outs

FLOOR PLAN KEY:

- 1: INDIVIDUAL STUDY SPACE
- 2: RENTABLE STUDY ROOMS FOR ONE
- 3: MAIN CIRCULATION DESK
- 4: MULTIPURPOSE SPACE
- 5: STAFF BREAK/LOUNGE
- 6: STAFF WORK AREA AND OFFICES
- 7: RESTROOMS


- 8: GROUP STUDY SPACE
- 9: KITCHEN
- 10: CAFE
- 11: STORAGE
- 12: SELF CHECK IN/OUT KIOSK
- 13: COLUMN SEATING
- 14: ENTRANCE

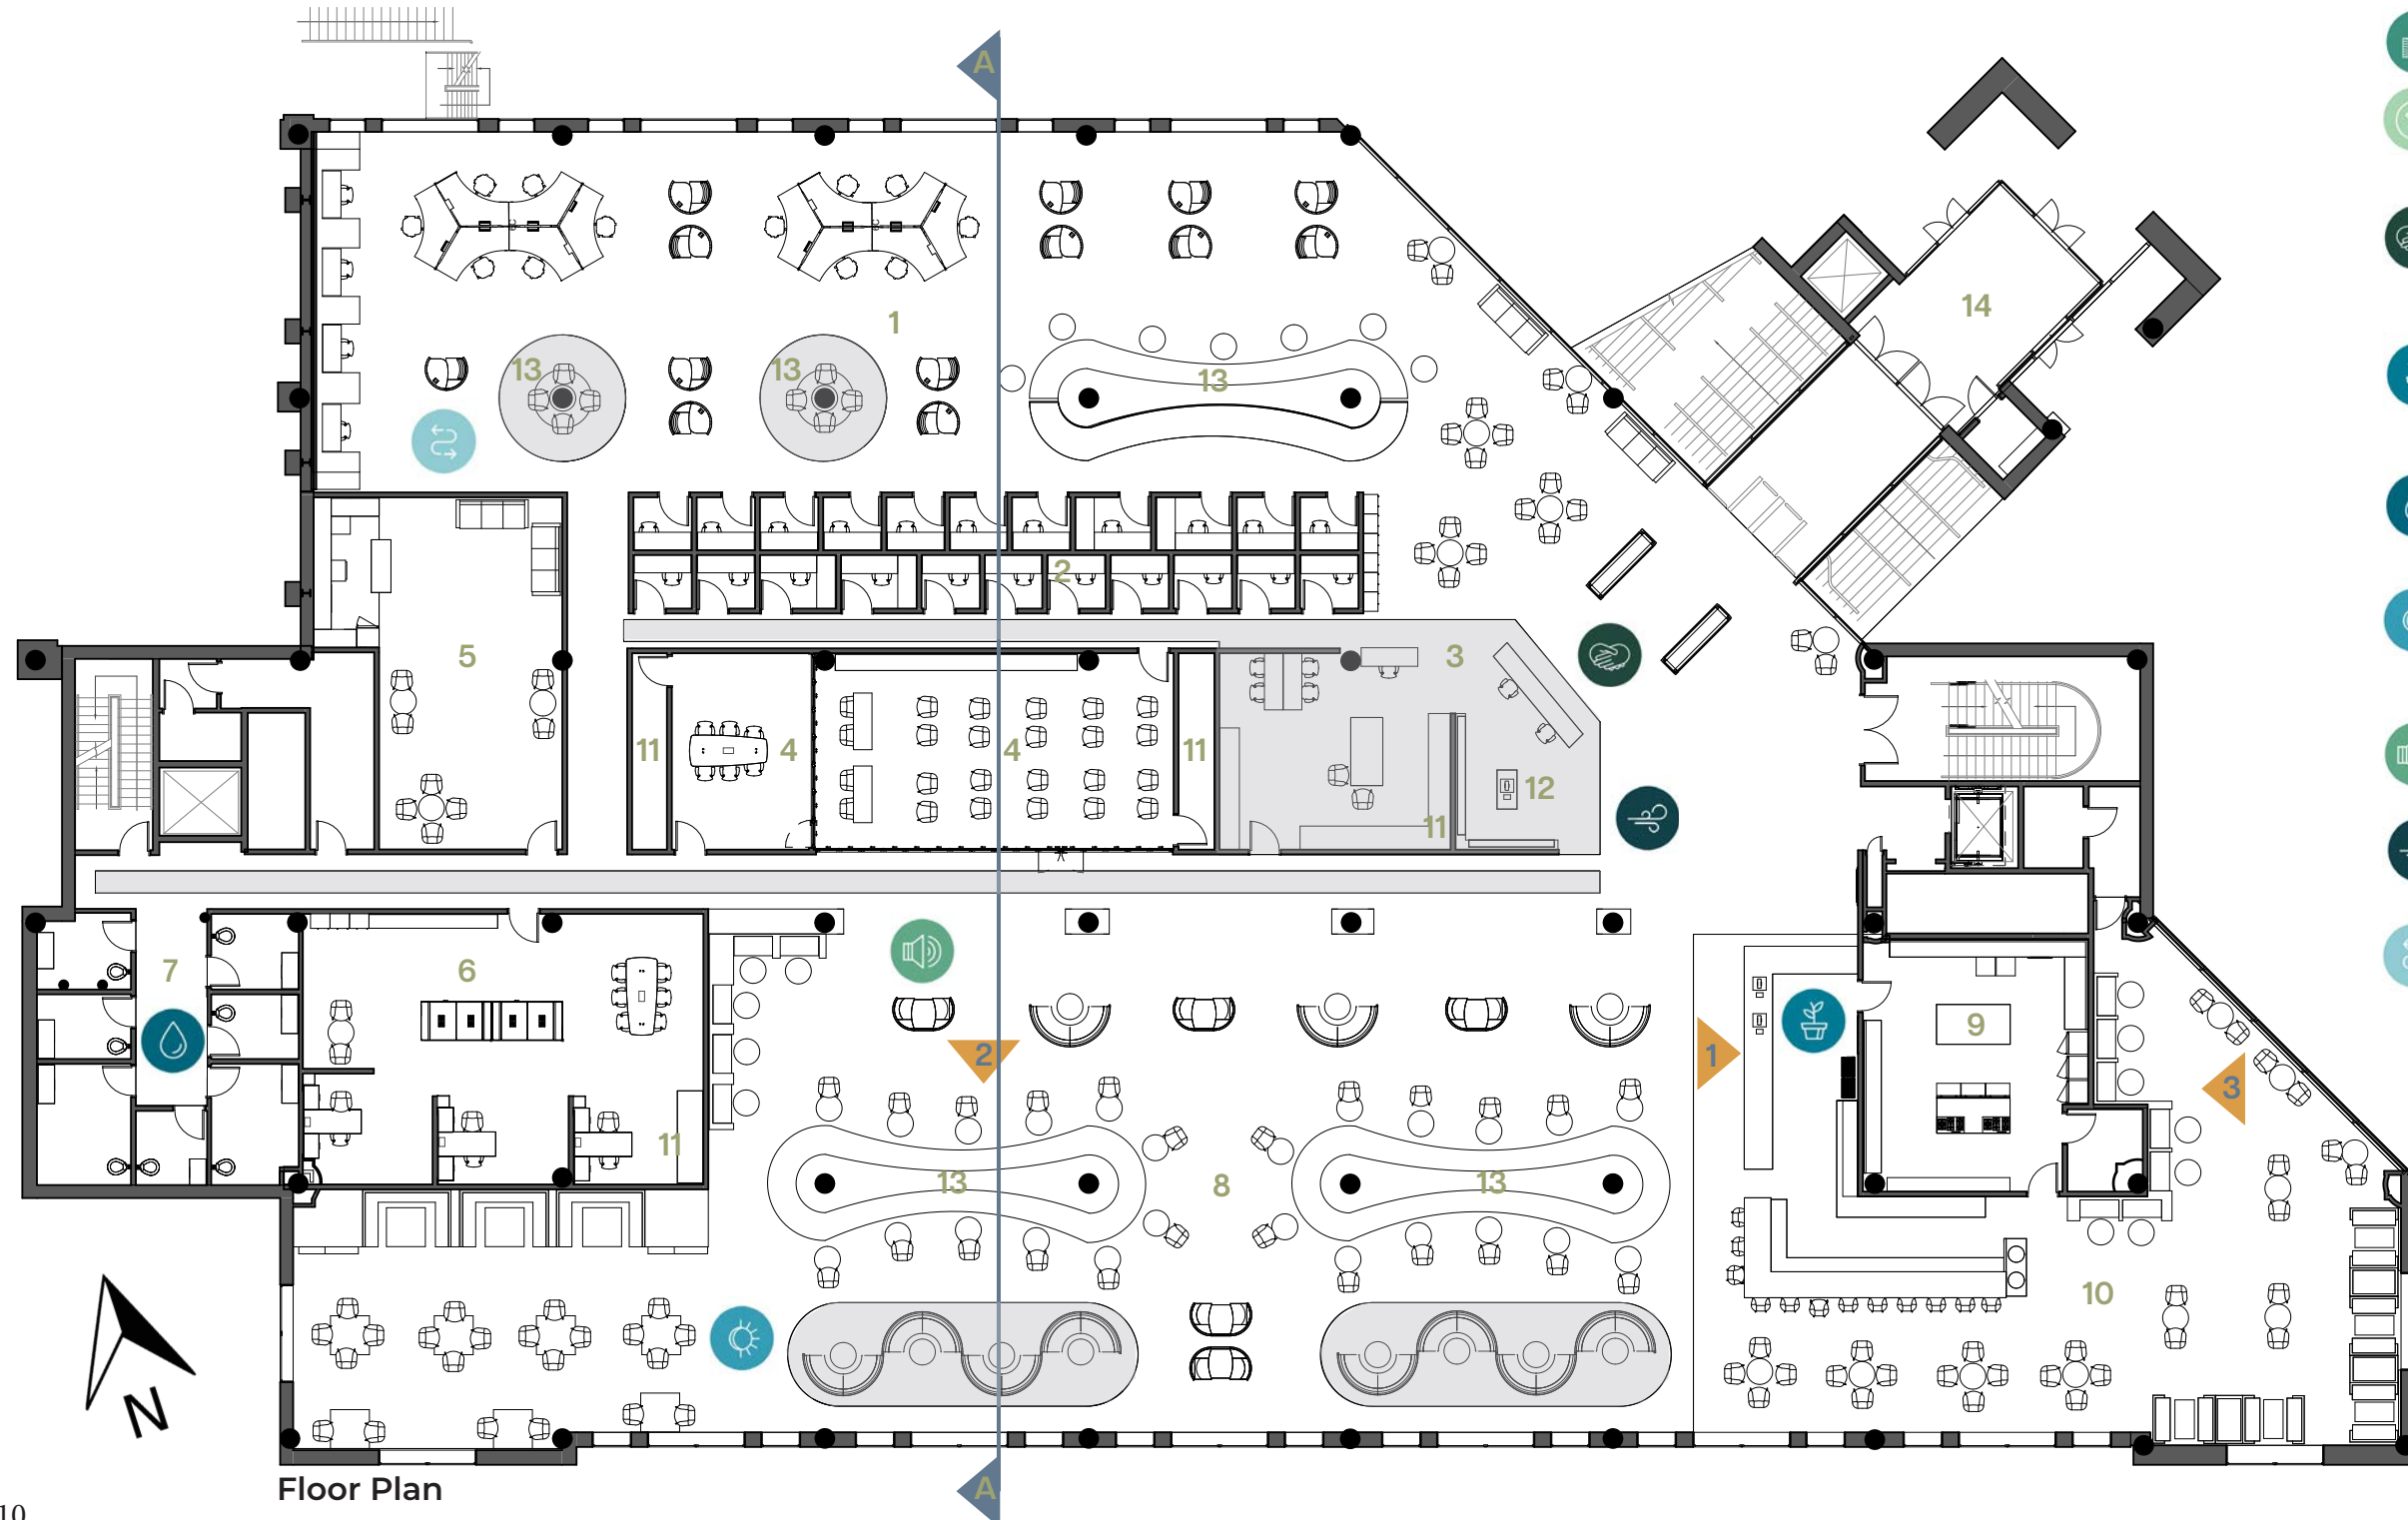

Floor Plan

WELL CALL OUTS:

- All materials meet WELL standards
- Provide Acceptable Thermal Environment
Allow Flexible Dress Code
- Integrative Design
Accessibility and Universal Design
Establish Education and Support
- Accommodate Special Diets
Provide Fruits and Vegetables
Promote Fruit and Vegetable Visibility
Address Food Allergens
- Provide and Ensure Bathroom Accommodations
Support Effective Hand Washing
- Provide Indoor Light
Manage Flicker
Enhance Occupant Controllability
- Provide Acoustic Design Plan
Specify Impact Noise Reducing Flooring
Implement Sound Reducing Surfaces
- Design Healthy Entryways
- Provide Height-Adjustable Work Surfaces
Provide Workstation Orientation
Provide Active Workstations
Provide Chair Adjustability

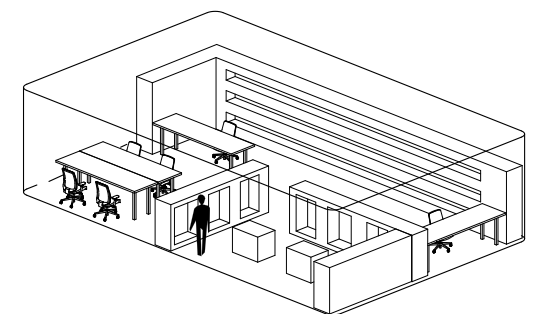

Main Circulation Desk
Layout Diagramming

1 | Anschutz Library Renovation


Elevations, Section, & Material Selections




1: Cafe Order/Pickup Counter Elevation
Scale: 3/16" = 1' 0"




2: Column Seating Elevation
Scale: 3/16" = 1' 0"

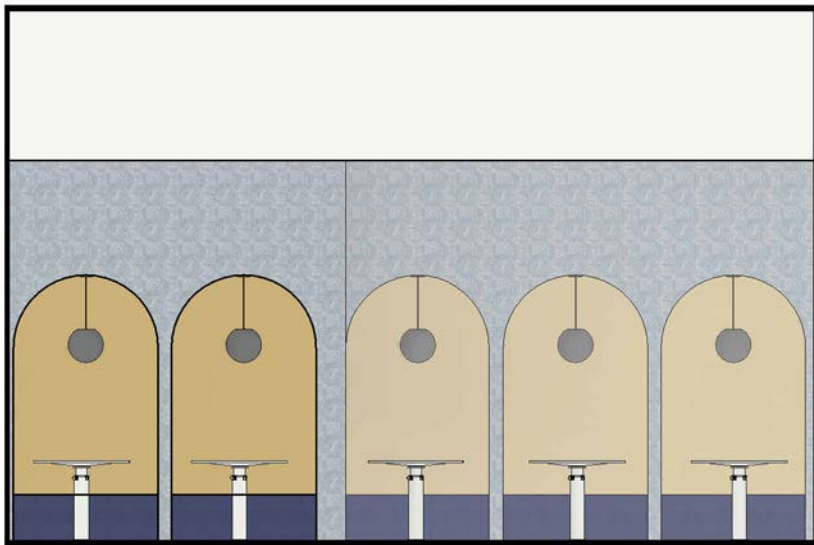

3: Cafe Pods Elevation
Scale: 3/16" = 1' 0"

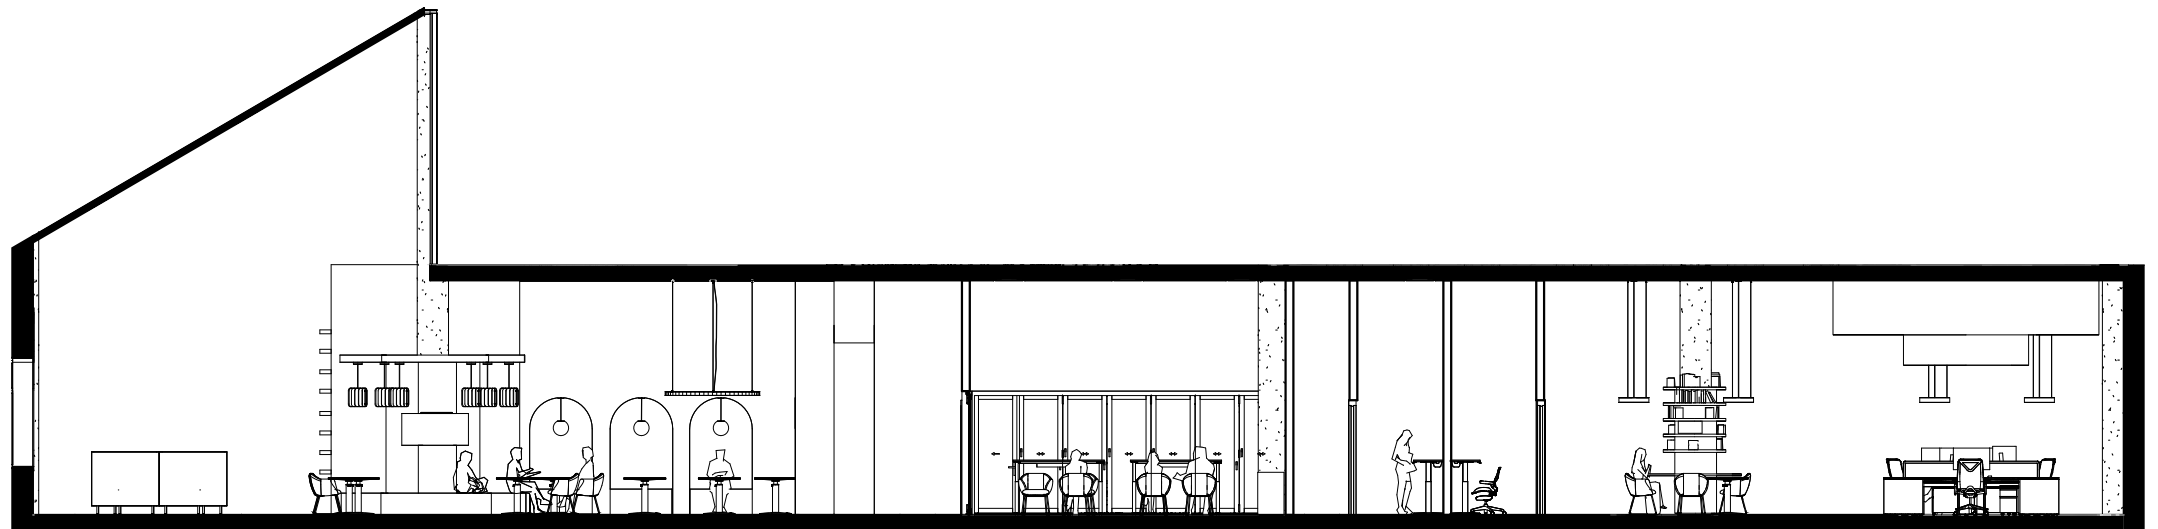

Section A

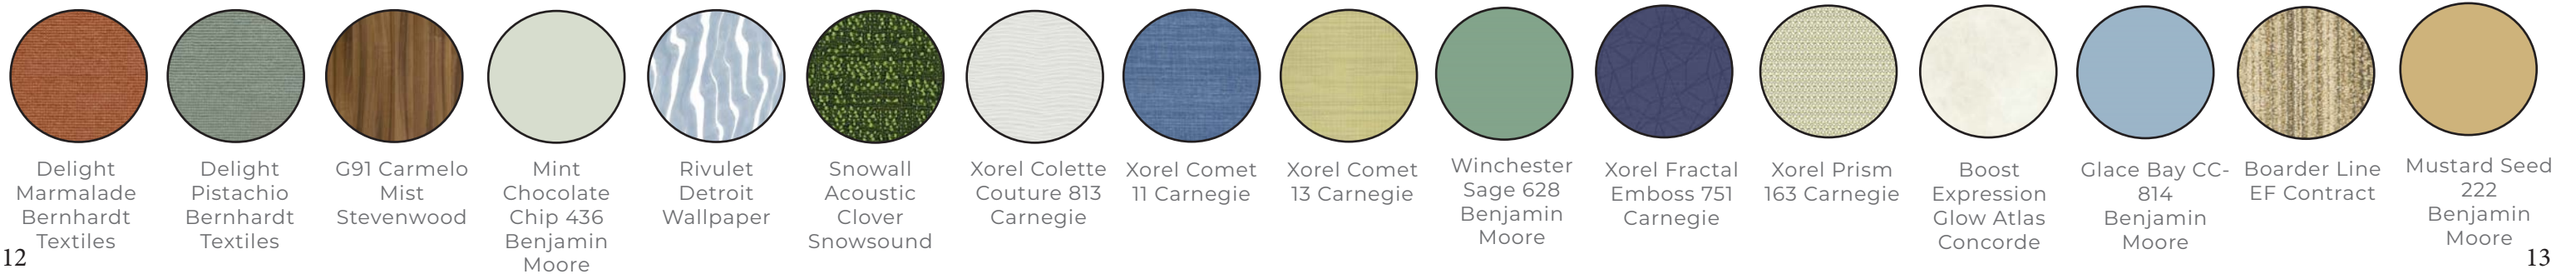


Concept, Research, & Programming

Spring 2024 / Second Year Interior Architecture Studio IA 209 / Instructor: Casey Franklin / Sustainable Smart

Home in Strawberry Hill, Kansas / Tools: Revit, Enscape, Adobe Illustrator, Adobe InDesign

Average Yearly Household Income in Kansas:

In Kansas, out of the 190,000 single-parent households:

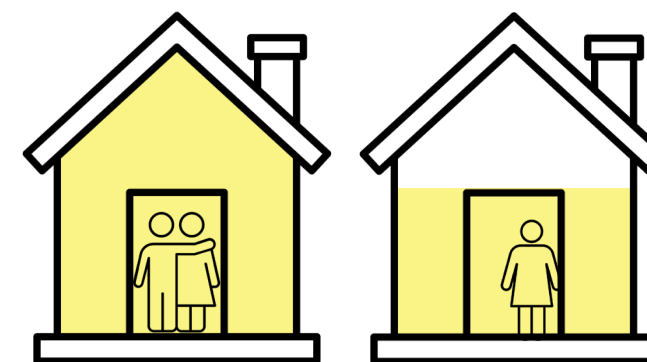


Two Parents:
\$87,033

Single Parent:
\$36,258

77%
children live with a single mother

23%
live with single
father

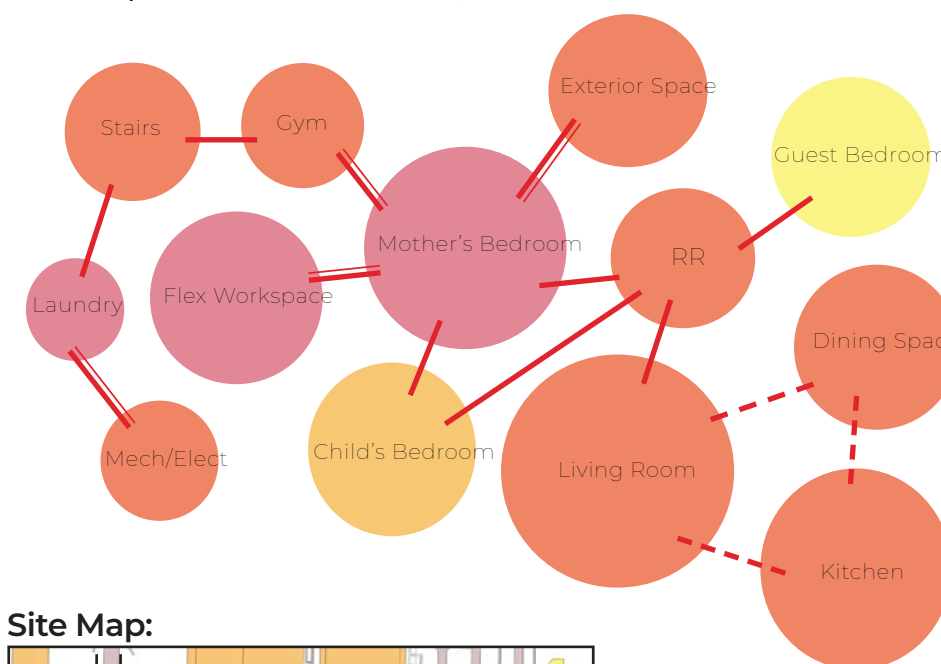

**BUBBLE
DIAGRAM KEY:**

 Mother's Space

 Child's Space Resident's Space


 Guest Space

Visual Connection

Primary Adjacency

Secondary Adjacency

Site Map:

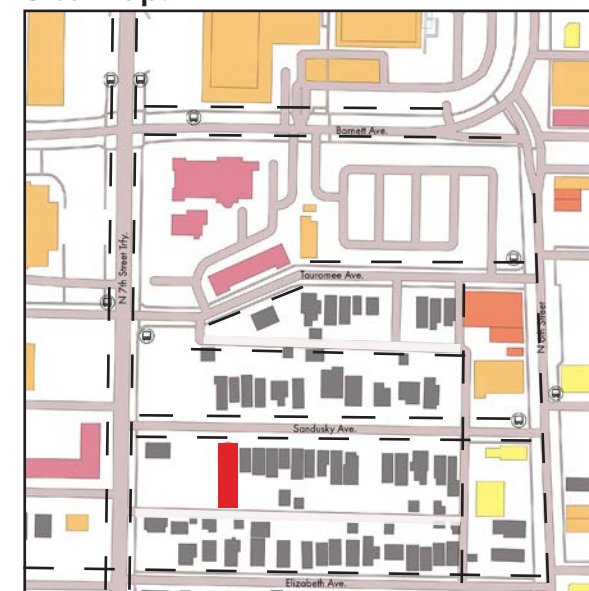

SITE MAP KEY:

Site: 645 Sandusky Ave., Kansas City, KS

Religious/Non-Profits

Entertainment

Services

Food/Drinks

Residential

 Bus Stop

 Road

 Alley

- - Circulation (walking)



“IT TAKES A VILLAGE”

Raising a child requires substantial support from multiple sources, but in modern families that support doesn't always exist. Single mothers need the house to be their support system. By designing a home that reflects the village it takes to raise a child, a single mother can thrive.

2 Village Single Mother Home

Render, Furniture Call Outs, & Floor Plans

FLOOR PLAN KEY:

- | | | |
|--------------------|---------------------|--|
| 1: OFFICE | 6: BATHROOM | 11: GYM |
| 2: HALF BATHROOM | 7: MOTHER'S BEDROOM | 12: MECHANICAL/STORAGE ROOM |
| 3: BUTLER'S PANTRY | 8: CHILD'S BEDROOM | 13: LAUNDRY ROOM |
| 4: KITCHEN | 9: GUEST BEDROOM | 14: ONE CAR GARAGE WITH STORAGE & MUD ROOM |
| 5: LIVING ROOM | 10: BALCONY | 15: ENTRANCE |



Kitchen and Living Room



Herman Miller
Landmark Chair



Herman Miller Sit-To-
Stand Rectangular
Table C-Foot



Hay Quilton 2.5
Seat Sofa




Herman Miller Ever
Lounge Chair




Herman Miller Crosshatch
Chair and Ottoman




Hay Bella Side Table

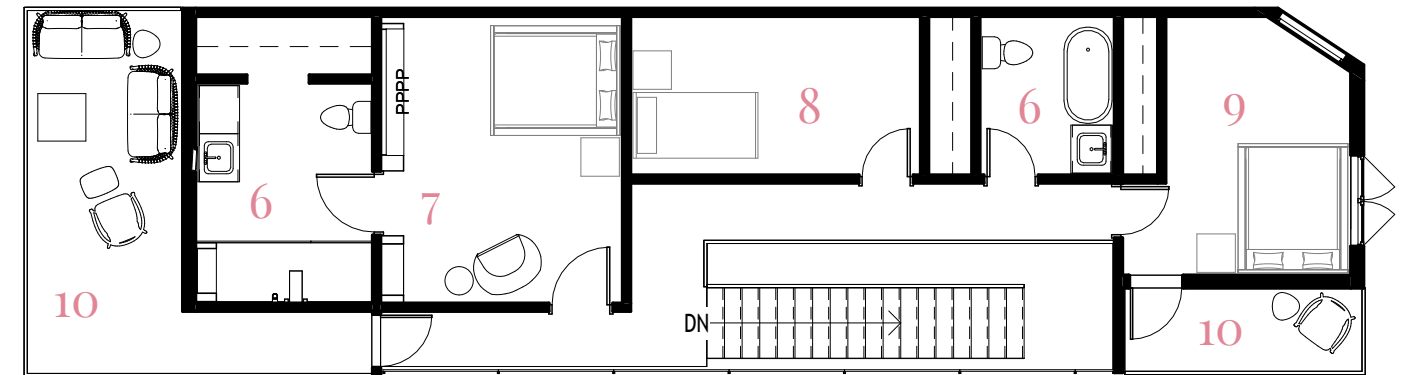

Second Floor Plan
Scale 1" = 10'0"

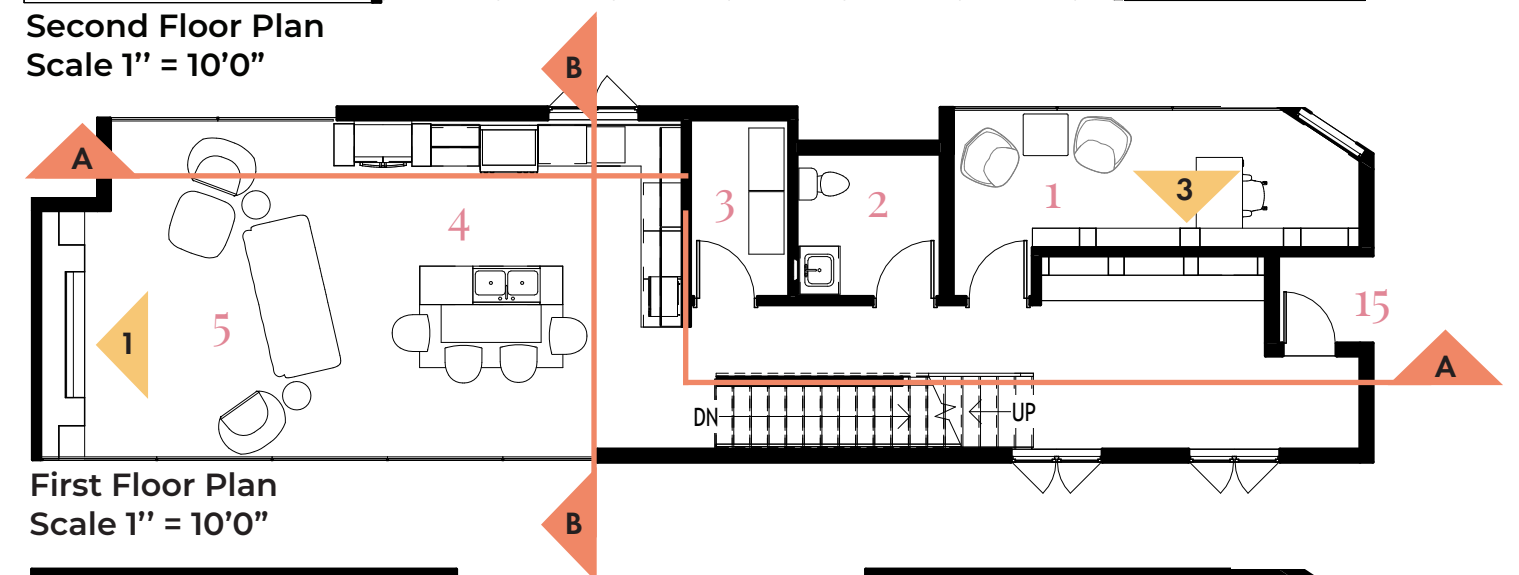


First Floor Plan
Scale 1" = 10'0"

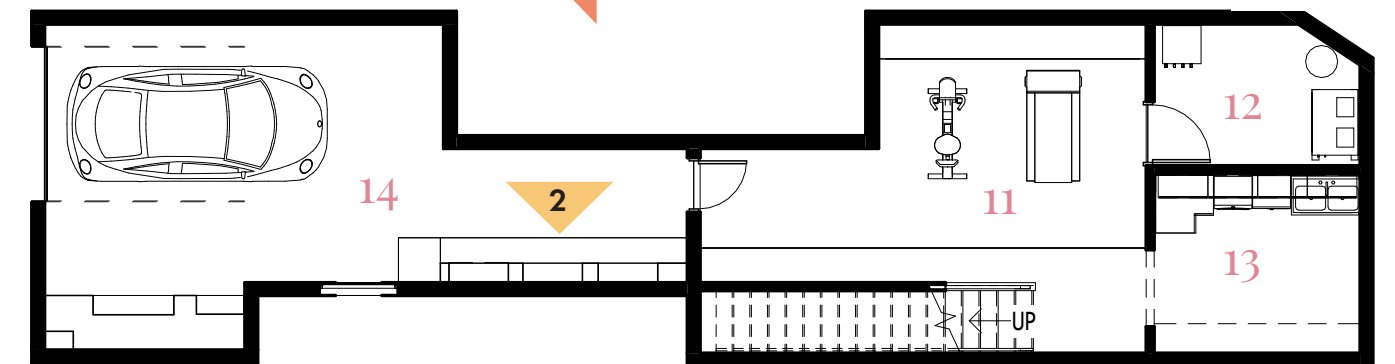

Basement Plan
Scale 1" = 10'0"

2 Village Single Mother Home


Elevations, Material Call Outs, Sections, Sustainability Call Outs, & Renders

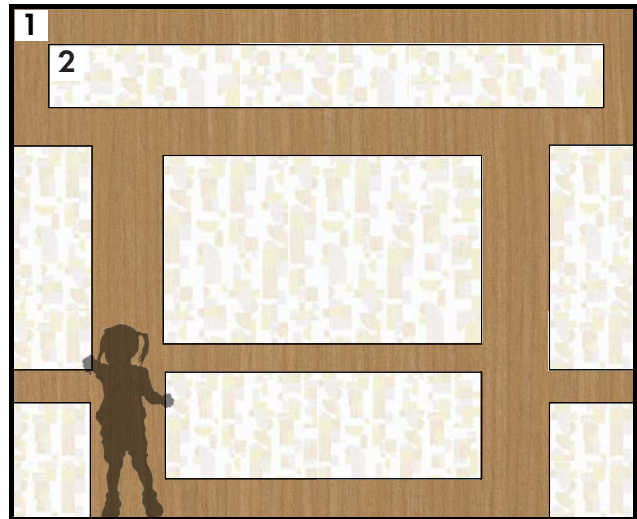

South Elevation 1: Living Room Built-In
Scale 1/4" = 1'0"



Material Board

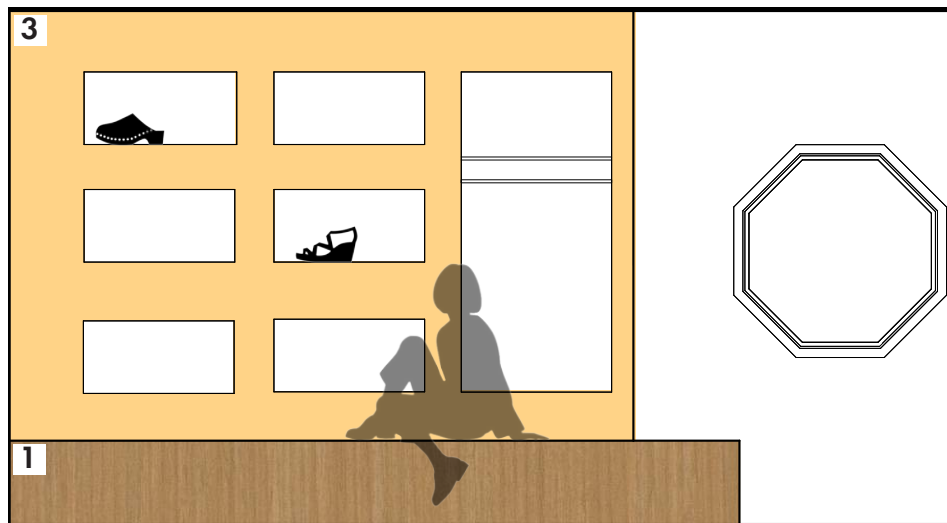


East Elevation 2: Mud Room
Scale 1/4" = 1'0"

1 Herman Miller Oak on Ash
Sustainability: PVC Free, Phthalate Free, LBC Red List Compliant, Healthier Hospitals Compliant, FR Free, No Prop 65 Warning, Low Emitting, Contains Bio-Based Materials

2 Haze Wallpaper in Multi
Sustainability: Greenguard Gold

3 Ecos Paint 0960 Bread 'N Butter
Sustainability: Non-toxic, zero VOC, water-based, no polyurethane odor, and ingredient transparency

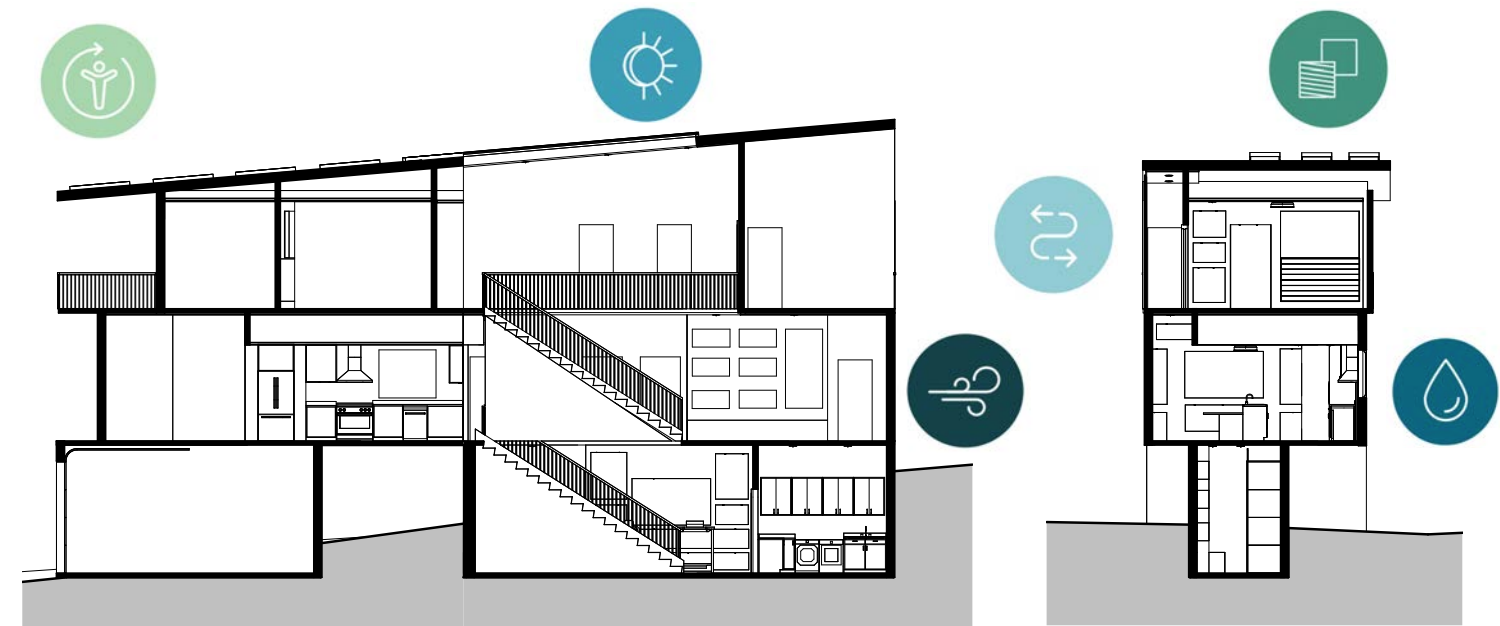

Section A
Scale 1/16" = 1'0"

Section B
Scale 1/16" = 1'0"

LEED/WELL Call Outs:



Support outdoor Nature Access with balcony



Skylight to provide daylight into the first and second story



Products with third-party Verified Ingredients, Limit VOCs and Manage PCB Hazards in living areas



Support remote work ergonomics for the at home office and provide height adjustable work surfaces




Design Healthy Entryways, Provide Operable Windows



Provide quality water and accommodations











Front Entry View

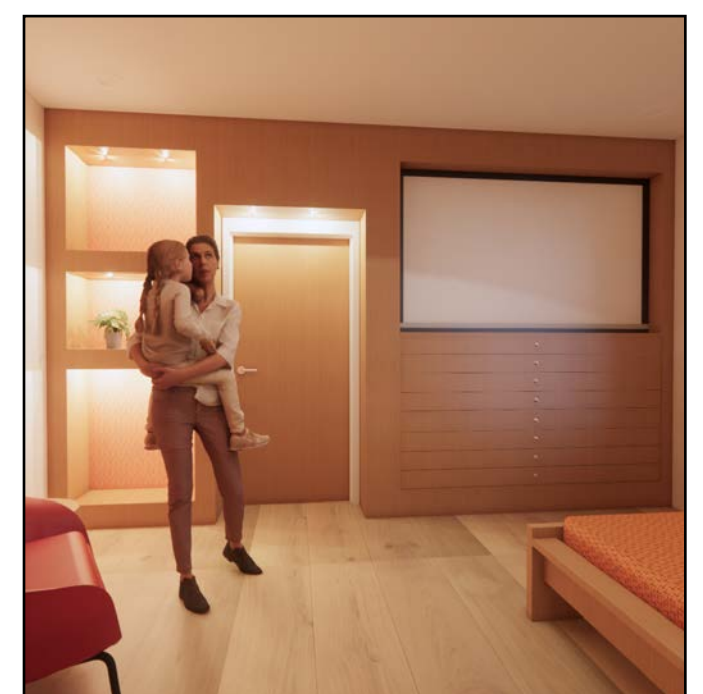

Primary Bedroom


**11" x 8.5" Wooden
Frame**With Hanging Hardware &
Plexiglass**Two Children's Step Stools for Lawrence Family
Promise Shelter**

In collaboration with Sofia Carollo

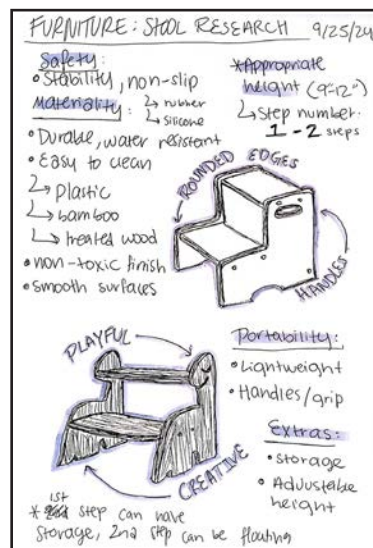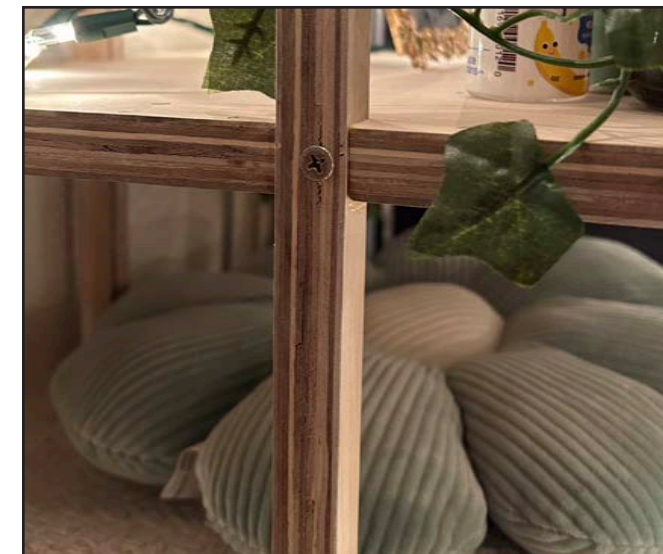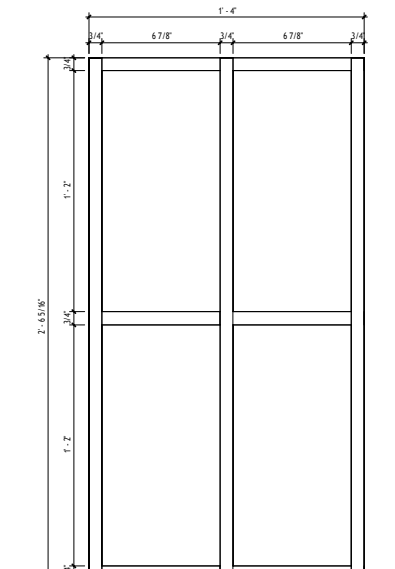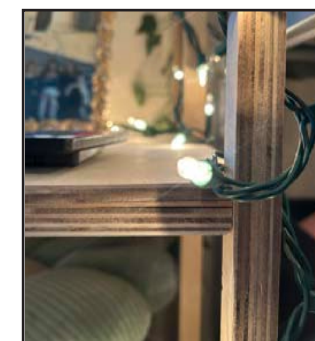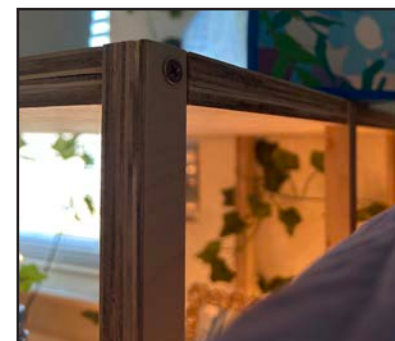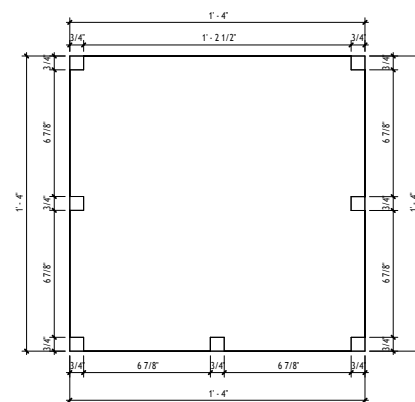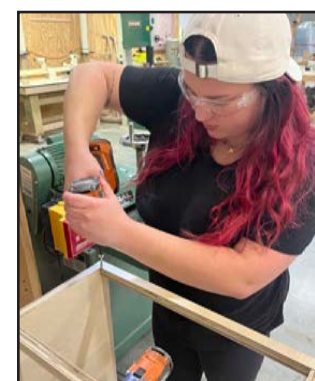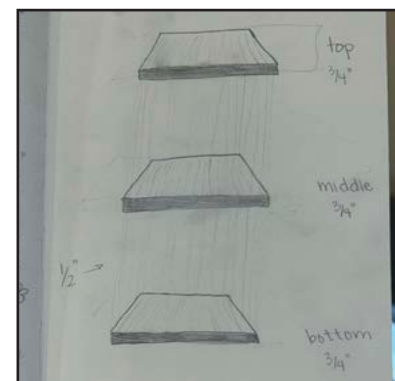**Bed Side Table
ACME Final Build**

3


Art & Product Design

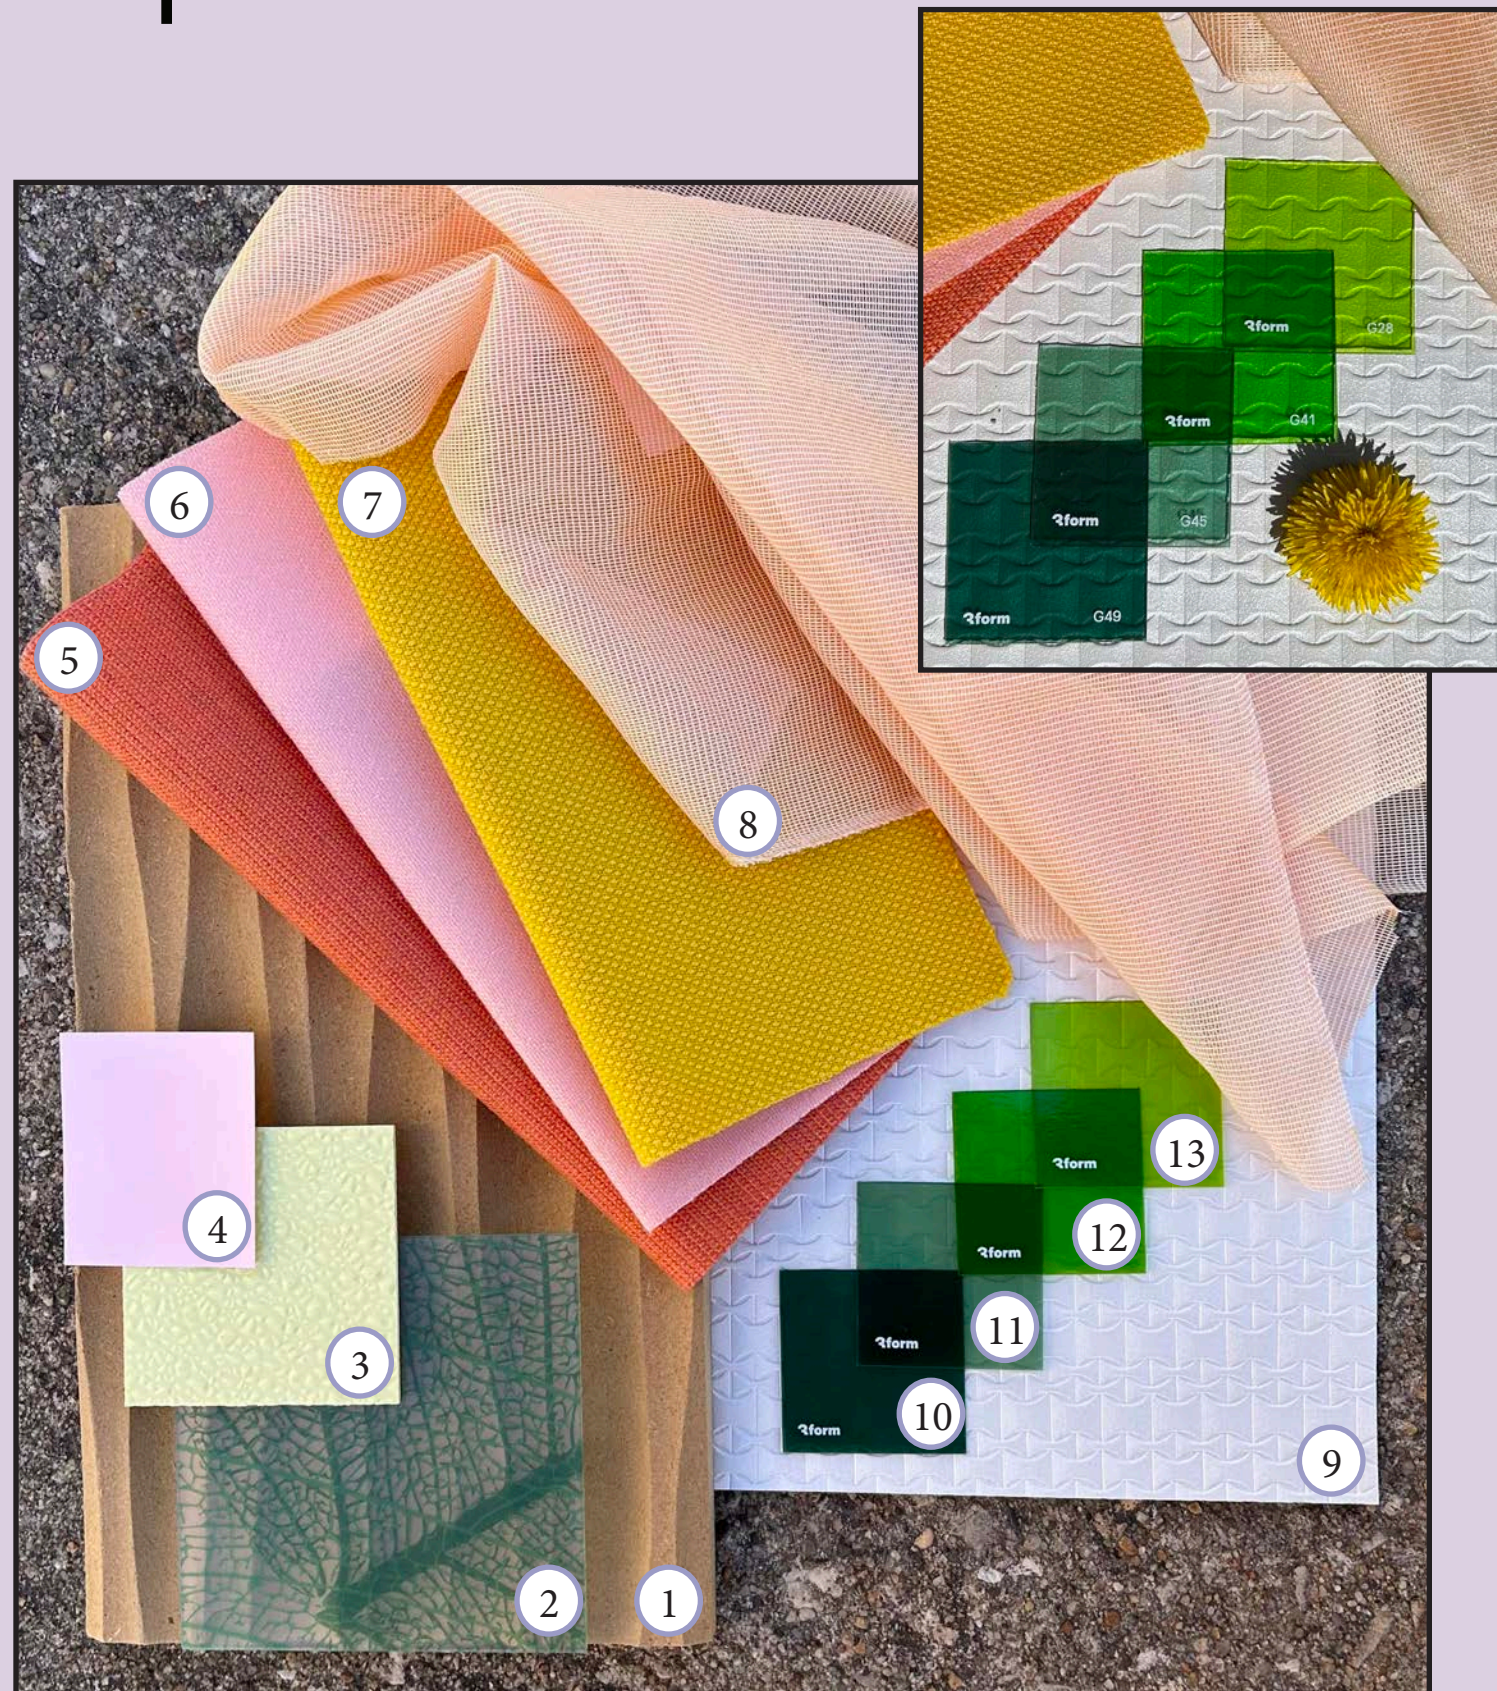


Sustainable Material Board for Bloom Co-Working

Spring 2024 / Instructor: Casey Franklin

- 1 ASI Sculptured Collection - Primed MDF # WPMAS003
Made in the USA, class A fire rated upon request, can contribute to LEED
- 2 3 Form - Leaf Spring Varia
SCS-certified recycled content helps achieve LEED, GREENGUARD Indoor Air Quality Certified, avoids hazardous chemicals through the Declare Red List Free Label
- 3 Marlite - P 460N Light Yellow Pebbled Standard FRP
LEED Recycled Content: 20% by using materials with recycled content, available in Class III/C and Class I/A fire rating
- 4 PPG Paints - Kendall Rose PPG1185-2
LEED Credits in Indoor Environmental Quality (EQ: Low-Emitting Materials) to reduce concentrations of chemicals, and Materials and Resources (MR Building: Product Disclosure and Optimization - Material Ingredients). Other certifications are Environmental Product Declarations (EPD) and Health Product Declaration (HPD)
- 5 Kvadrat Maharam Steelcut 3 - color #546
Greenguard Gold: Low chemical emission, Environmental Product Declaration (EPD): 3rd Party Verified, Health Product Declaration (HPD): Declaring textile content and substance
- 6 Kvadrat Maharam Steelcut 3 - color #512
Greenguard Gold: Low chemical emission, Environmental Product Declaration (EPD): 3rd Party Verified, Health Product Declaration (HPD): Declaring textile content and substance
- 7 Kvadrat Maharam Steelcut 3 - color #445
Greenguard Gold: Low chemical emission, Environmental Product Declaration (EPD): 3rd Party Verified, Health Product Declaration (HPD): Declaring textile content and substance
- 8 Maharam - Solar 283816 - 015 Fruity
LEED V4 ID + CMR Credit: Building Product Disclosure and Optimization, LEED V4 ID + CEQ Credit: Low-Emitting Materials, Greenguard Gold Certified, REACH Compliant
- 9 Acr Com - Chakra eco-tex ACW-53262 Pearl #2
Quality Standards: Low in VOC's/Printed with water-based inks, contributes to LEED EQ 4.1 for low emitting materials, adhesives, and sealants, if used with low VOC adhesives, 10% post consumer recycled content contributes to LEED MR4
- 10 3 Form - Isle G49 Varia
SCS-certified recycled content helps achieve LEED, GREENGUARD Indoor Air Quality Certified, avoids hazardous chemicals through the Declare Red List Free Label
- 11 3 Form - Rivulet G45 Varia
SCS-certified recycled content helps achieve LEED, GREENGUARD Indoor Air Quality Certified, avoids hazardous chemicals through the Declare Red List Free Label
- 12 3 Form - Tropical G41 Varia
SCS-certified recycled content helps achieve LEED, GREENGUARD Indoor Air Quality Certified, avoids hazardous chemicals through the Declare Red List Free Label
- 13 3 Form - Turtle G28 Varia
SCS-certified recycled content helps achieve LEED, GREENGUARD Indoor Air Quality Certified, avoids hazardous chemicals through the Declare Red List Free Label

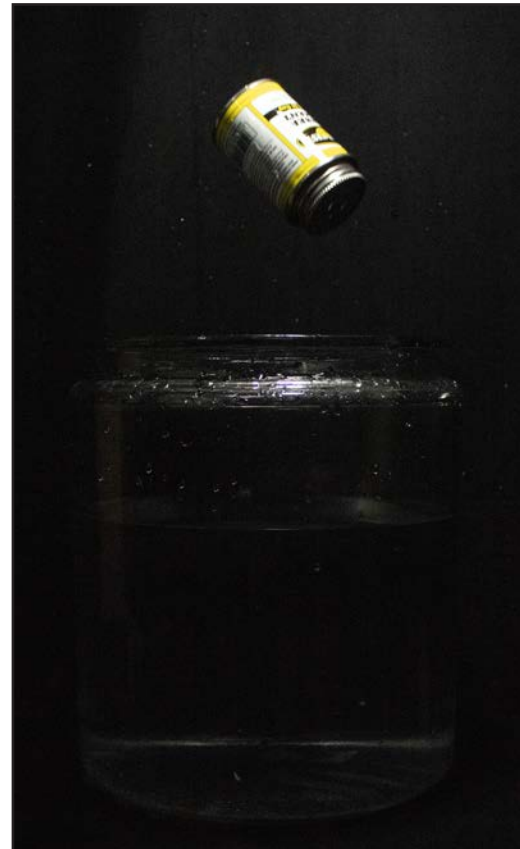



"Feminine Principles"

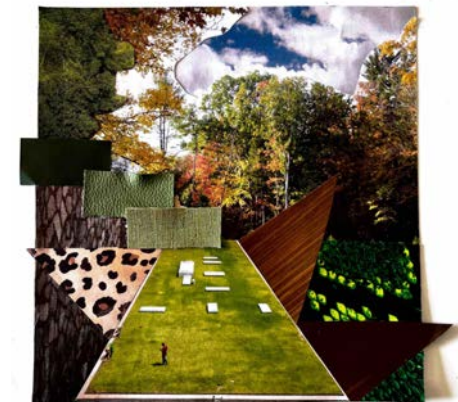

"Honor and Respect Nature"



"Flame Building - Light vs Dark"

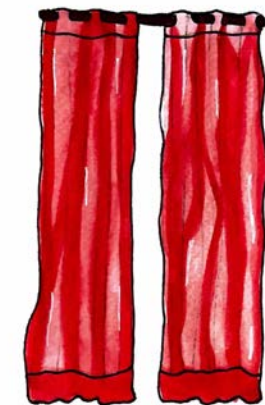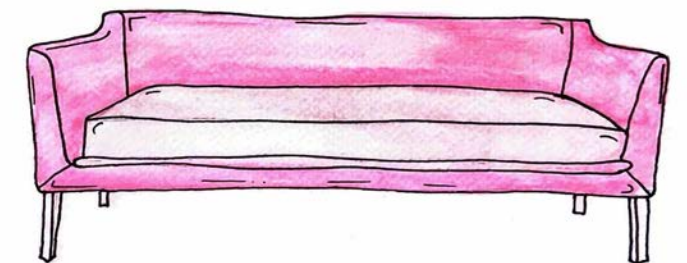

4 Bloom Co-Working Space

Concept, Site Info, Physical Model, Design Goals, & Renders

Fall 2023 / Second Year Interior Architecture Studio IA 208 / Instructor: Ann Hossler / Tools: Revit, Twinmotion, Enscape, Adobe Illustrator, Adobe InDesign




CALM MOOD
Through muted colors and natural elements

PRODUCTIVITY
To stay faithful to obligations

RENEWAL
Thrive from opportunities

FLOWING LAYOUT
To mimic the anatomy of petals

VARIETY AND OPTIONS
To ensure success in the workplace

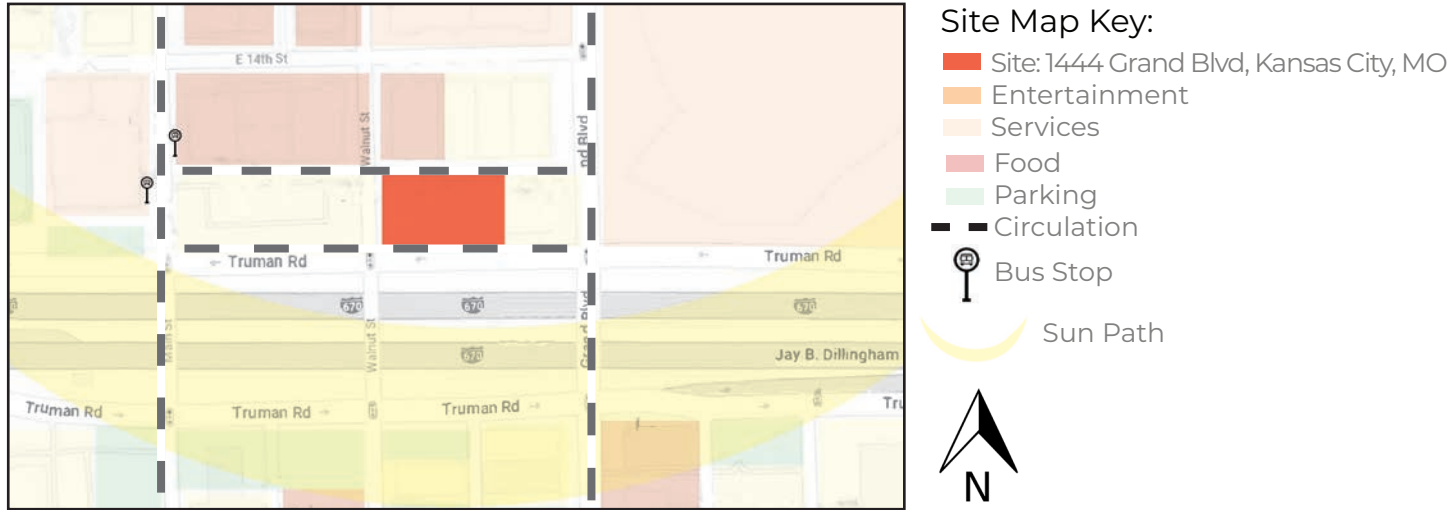

Lounge



Front Desk




Physical Model Image of Multipurpose Space



Physical Model Image of Lounge



Physical Model Image of Lounge

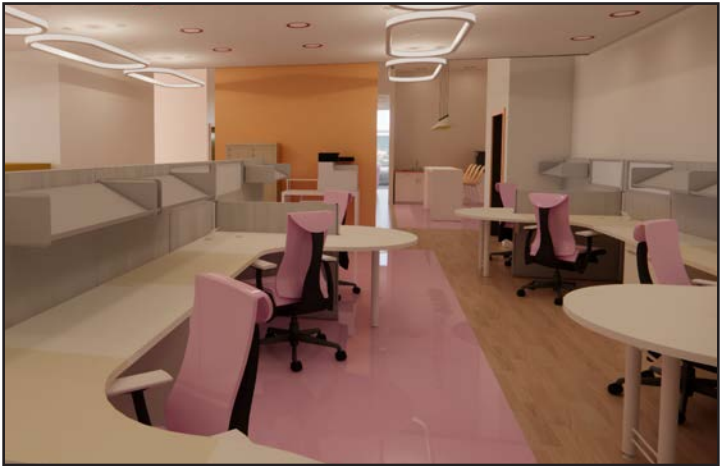

Hot Desks

The Hawthorn Blossom is a symbol of ultimate success that uses calm colors and natural elements to enhance productivity in the office, and renewal the user. Both private and public spaces are intertwined through a flowing layout that gives users the option to select which spaces work best for them to achieve a successful work environment. The Missouri state flower, The Hawthorn, symbolizes hope and renewal. It represents faithfulness to obligations and confidence in ultimate success.



4 Bloom Co-Working Space

Floor Plan
Scale: 3/32" = 1'0"



FLOOR PLAN KEY:

- 1: RECEPTION AREA
- 2: LOUNGE SEATING
- 3: RENEWAL ROOM: SILENT
- 4: COFFEE BAR
- 5: MULTIPURPOSE SPACE
- 6: CONFERENCE ROOMS
- 7: RENEWAL ROOM: SENSORY
- 8: PRINTING
- 9: HOT DESKS
- 10: SMALL OFFICES
- 11: PHONE BOOTHS
- 12: KITCHENETTE
- 13: MECHANICAL ROOM
- 14: JANITOR'S CLOSET
- 15: ALL-GENDER RESTROOM
- 16: LACTATION ROOM
- 17: RENEWAL ROOM: SITTING
- 18: RENEWAL ROOM: SAUNA
- 19: LOCKER AREA
- 20: RENEWAL ROOM: SHOWER
- 21: GYM

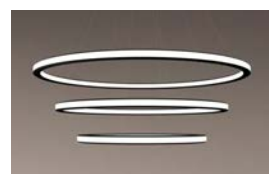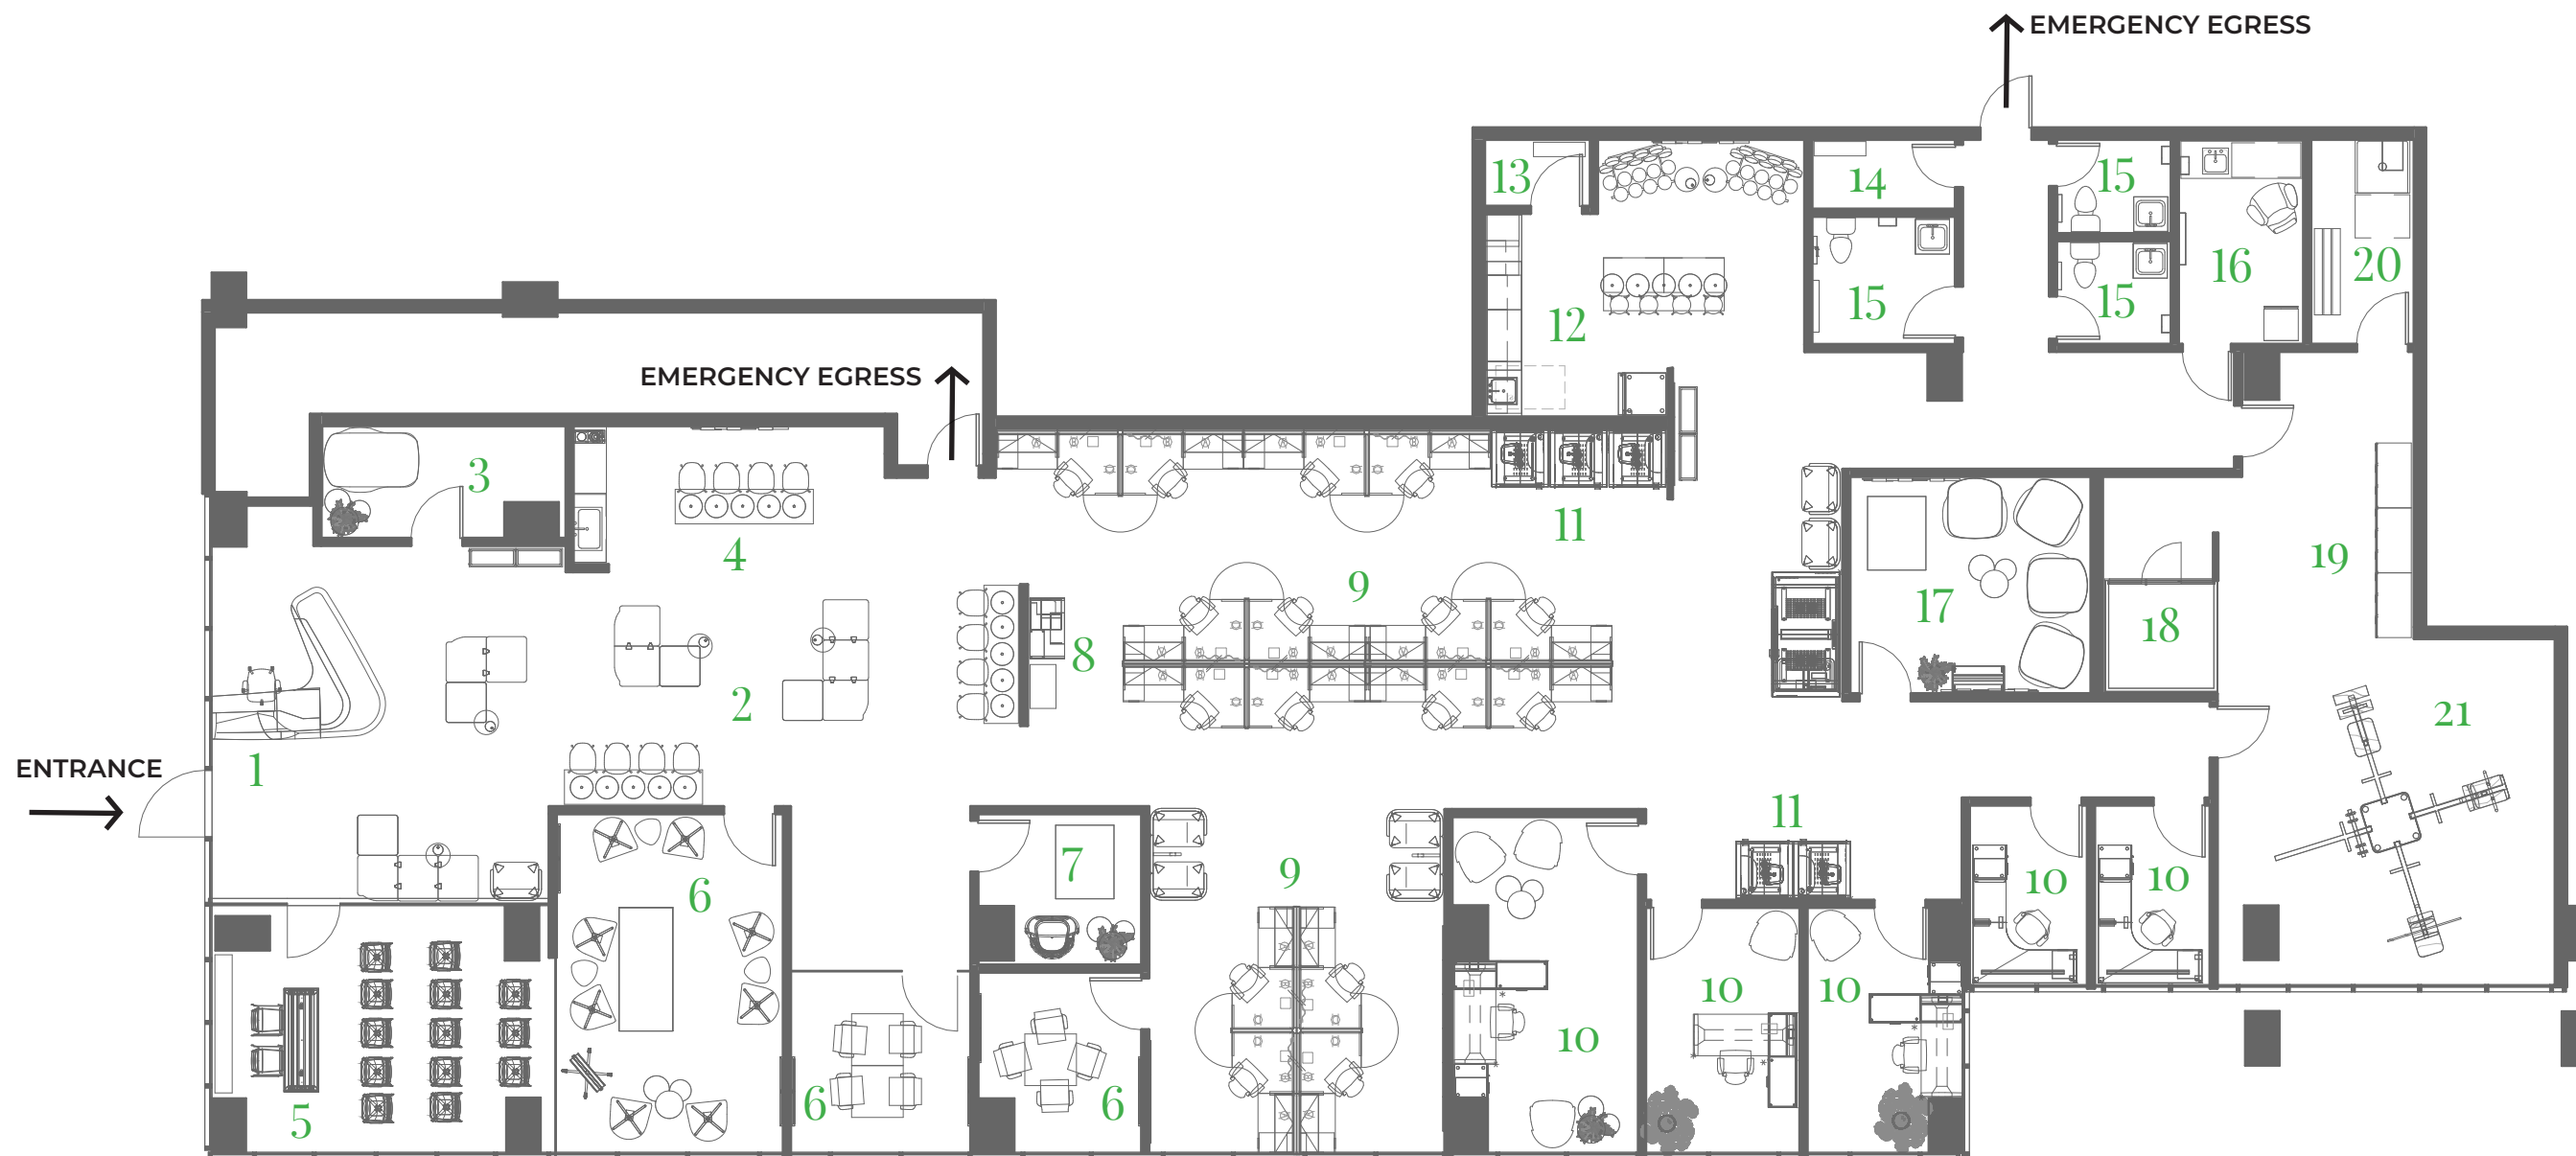

Lumenwerx ELIA,
Pendant, Multiple
Round



Lumenwerx ELIA,
Pendant, Oval



Swell One Light
Pendant



Herman Miller Viv High-
Back Chair-With
Arms-5-Star Caster Base



Herman Miller
Bumper Lounge
Chair



Herman Miller Action Office
system Leeway Stool-Bar
Height-Wood Seat



Herman Miller Pullman
Chair-Plinth Swivel
Base-Tablet Right



Artist Residency Enclosure

Research, Mock Ups, Physical Model, Floor Plans, Section


Spring 2023 / First Year Interior Architecture Studio IA 108 / Instructor: Alejandro Aptilon / Artist Residency space in Lawrence, Kansas / In collaboration with Chloe Grimm



Strategic Natural Light Planning

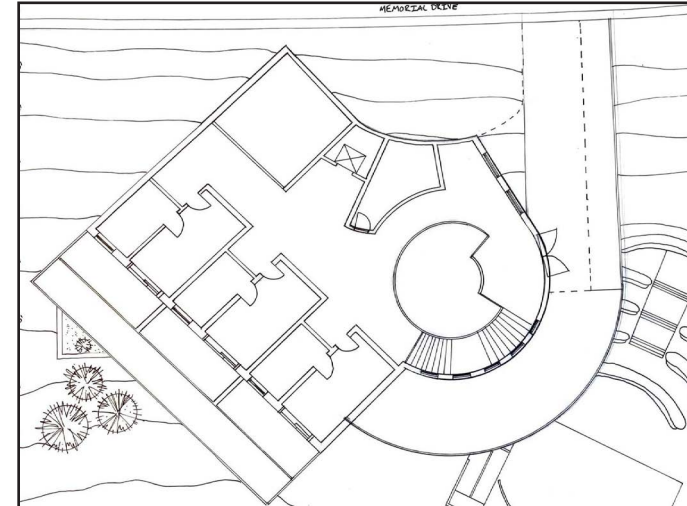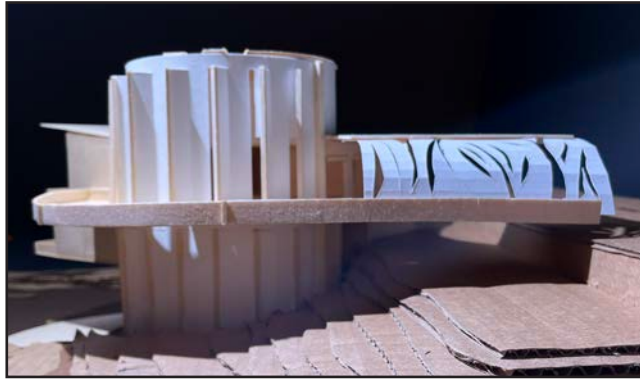


First and Second Floor

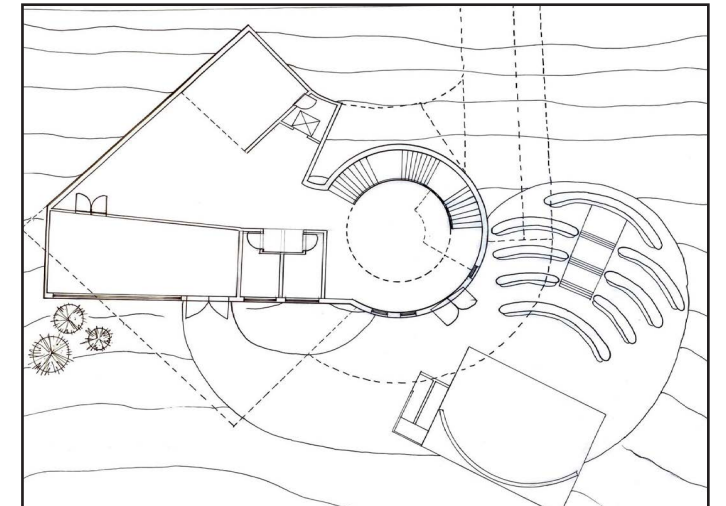

Basement



Physical Model

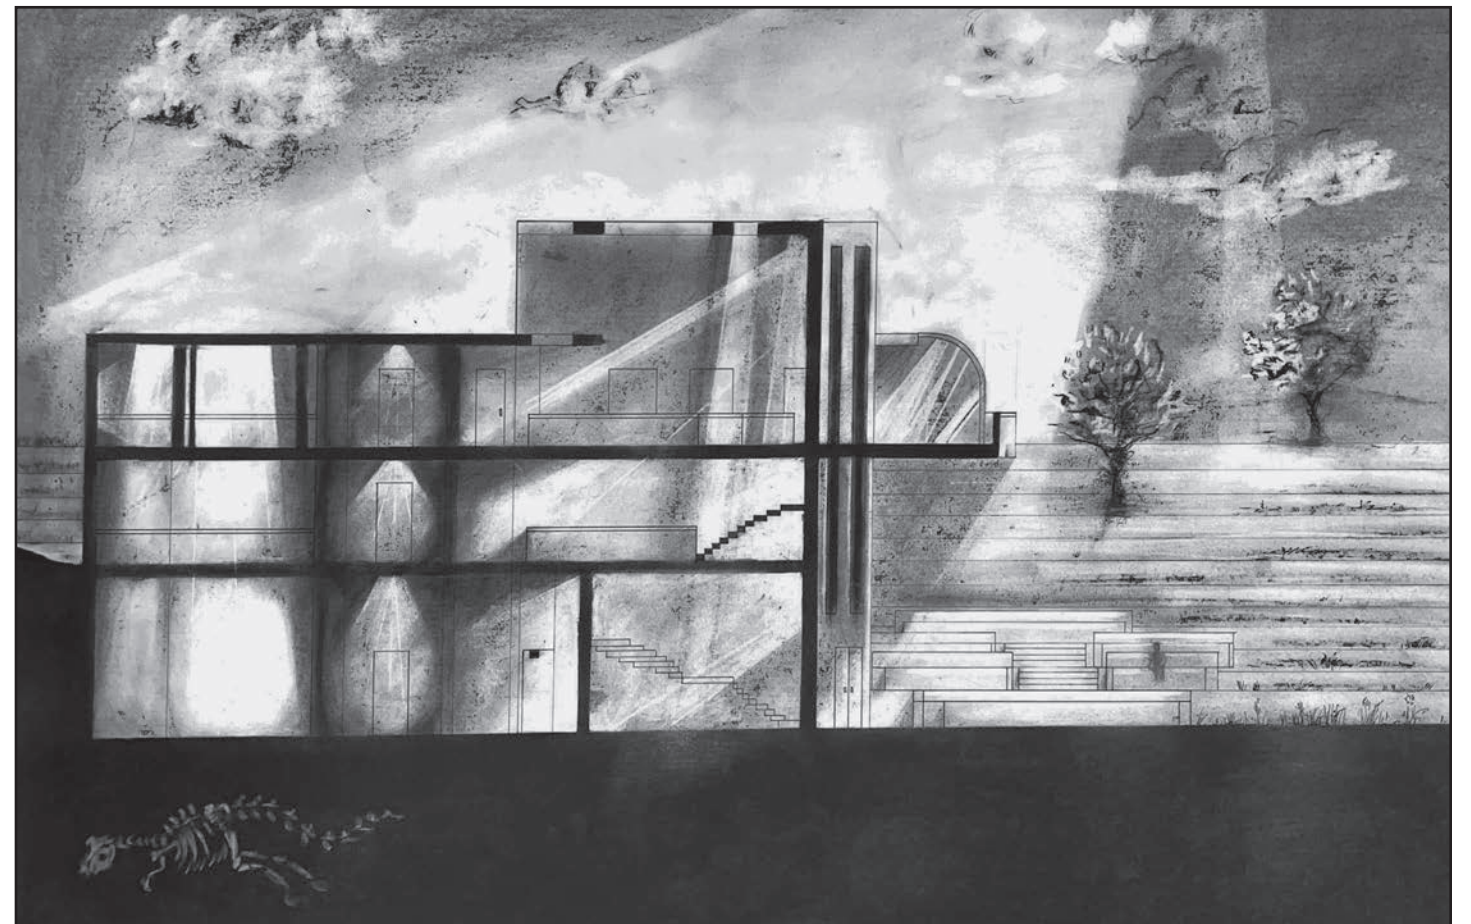


Charcoal Section

6 | Reclaim Clinic

Site Info, HFG's Exterior Render, Concept, & Design Goals

Fall 2024 / Third Year Interior Architecture Studio IA 308 / Instructor: Herminia Machry / Outpatient Clinic in Salina, Kansas / Collaborators: Salina Health Care, HFG , & Jacky Santiago / Tools: Revit, Enscape, Adobe Illustrator, Adobe InDesign

Site Analysis

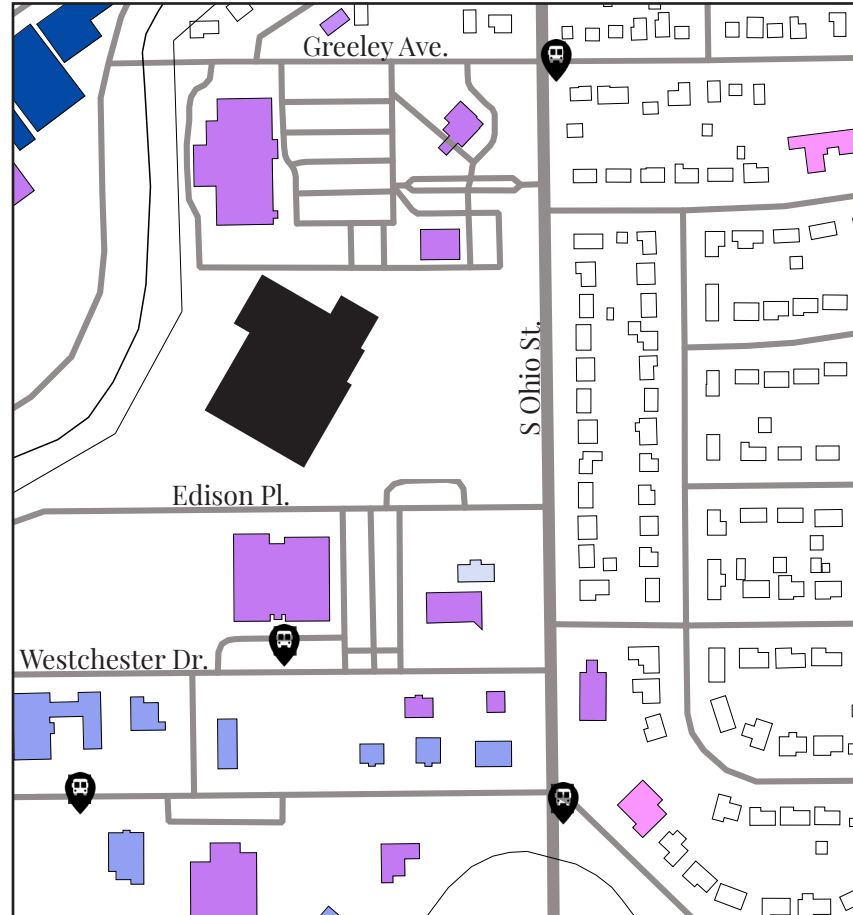

SITE MAP KEY:

- 1001 Edison Place Salina, KS 67401
- Services
- Care
- Food
- Religious
- Residential
- Government Building
- Road
- Bus Stop




Salina Family Healthcare Center is designing a new building to expand their programs, as well as resolve current facility struggles. After visting the center and talking with staff, we were tasked with designing their new facility and chose a focus area to design in depth. I designed the behavioral health unit of the new facility.



HFG's Exterior Building Shell

Receiving medical care can be intimidating and anxiety inducing. This often causes users to feel hopeless and doubtful. Patients take a huge step forward when making the decision to receive help. The concept is to reclaim, not what was lost, but what has been **blurred** because of anxiety. Through a flexible, safe, welcoming and community centered design this clinic will be a connection point to **reclaim** control of mental health.

"Conceptual representation of the brain reclaiming anxious thoughts"

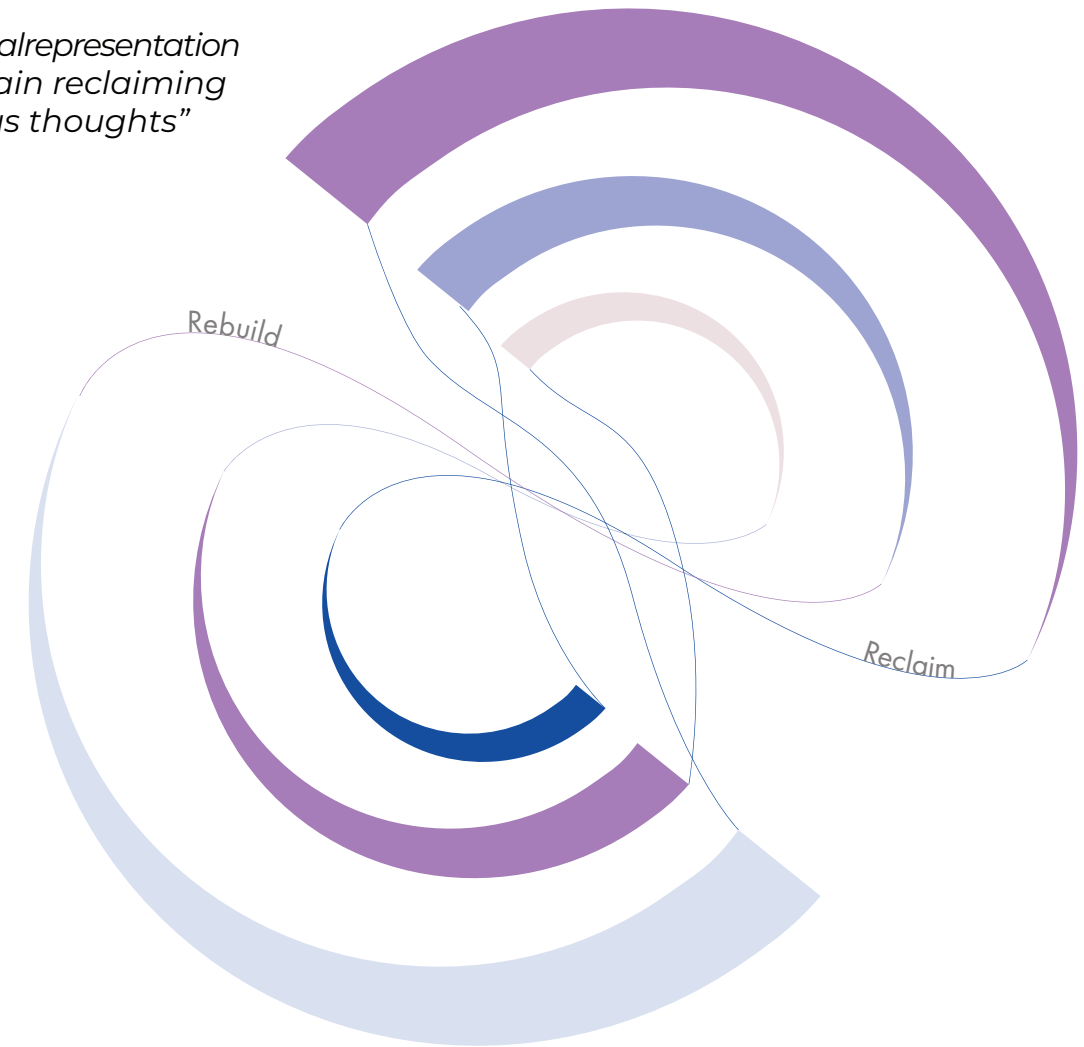

WELCOMING

Creating a space that makes people feel comfortable, valued, and connected through positive distractions



SAFE

A design that prioritizes the safety of staff and patients in all aspects



FLEXIBLE

Adjustable to give the user options, and supports a wide range of ages, sizes, abilities, mobilities and diagnoses



COMMUNITY CENTERED

Create spaces allow users to benefit by interaction and accessibility

6 | Reclaim Clinic

Research, Programming, Group Therapy Area


Privacy	Natural Light	Sq. Ft.	Spaces
Yes	Yes	4,752	Exam Rooms
Yes	Yes	790	Consult with Telehealth
Yes	No	528	Procedure Room
No	Yes	960	Provider Team Station
Yes	No	800	Core Team Planning Room
Yes	No	144	Phlebotomist Workstation
Yes	Yes	760	Team Consultation Room
No	Yes	200	Preceptor Office
No	No	200	PSRs
Yes	Yes	400	Admission/Scheduling
Yes	Yes	900	Provider Work Area
Yes	No	20	Pre Test & Weigh In
Yes	Yes	380	Office/Treat
Yes	No	100	Clean
Yes	No	100	Soiled
Yes	No	80	Meds
Yes	No	280	Storage
Yes	No	360	Staff RR
Yes	No	250	Patient RR
No	Yes	1200	Staff Break
Yes	No	80	EVS
Yes	No	80	Sterile Processing
No	Yes	2500	Waiting Area
No	Yes	1850	Group Therapy
Yes	Yes	300	Decompression Room
Yes	No	200	Patient Education
No	Yes	800	Outdoor Area

● Primary Adjacency
○ Secondary Adjacency
○ Undesired Adjacency

WHAT IS A BEHAVIORAL HEALTH UNIT?

This is a healthcare unit that provides medical care in regards to **mental health** and substance abuse issues in an ambulatory care setting. A patient can come here to receive help for any drug or physical harm they are dealing with. The goal is to **stabilize** the patient, offer treatment options, and help people live independently while they recover. It is a cost-effective alternative to inpatient care and is usually covered by insurance. It is a good option for patients who don't need around the clock care.

1 in every 8 people in the world live with a mental disorder, which involves significant disturbances in thinking, emotional regulation, or behavior.

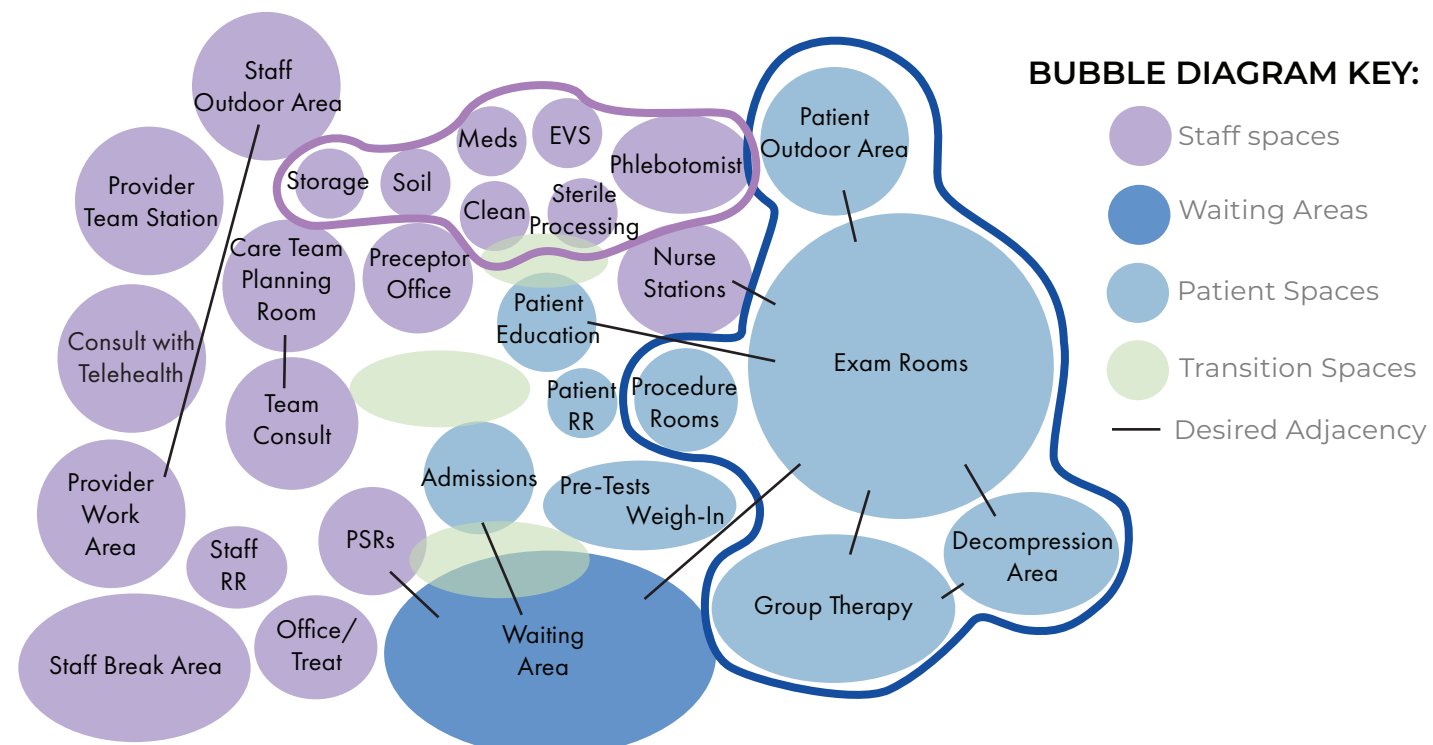

BUBBLE DIAGRAM KEY:

- Staff spaces
- Waiting Areas
- Patient Spaces
- Transition Spaces
- Desired Adjacency

GROUP THERAPY AREA:




Pineapple Ryno Club



Pineapple Sky Seating




Solano Maple Honeysuckle Luxury Vinyl Tile
Armstrong Flooring

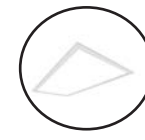


Cooper Lighting Husk-817823



Cooper Lighting Halo Smart Recessed LEDs

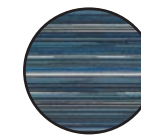


Carnegie Perspective Upholstery

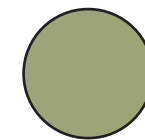


Benjamin Moore Barefoot in the Grass Paint



Carnegie Aspen Upholstery

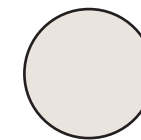

Benjamin Moore Cloudy Gray Paint

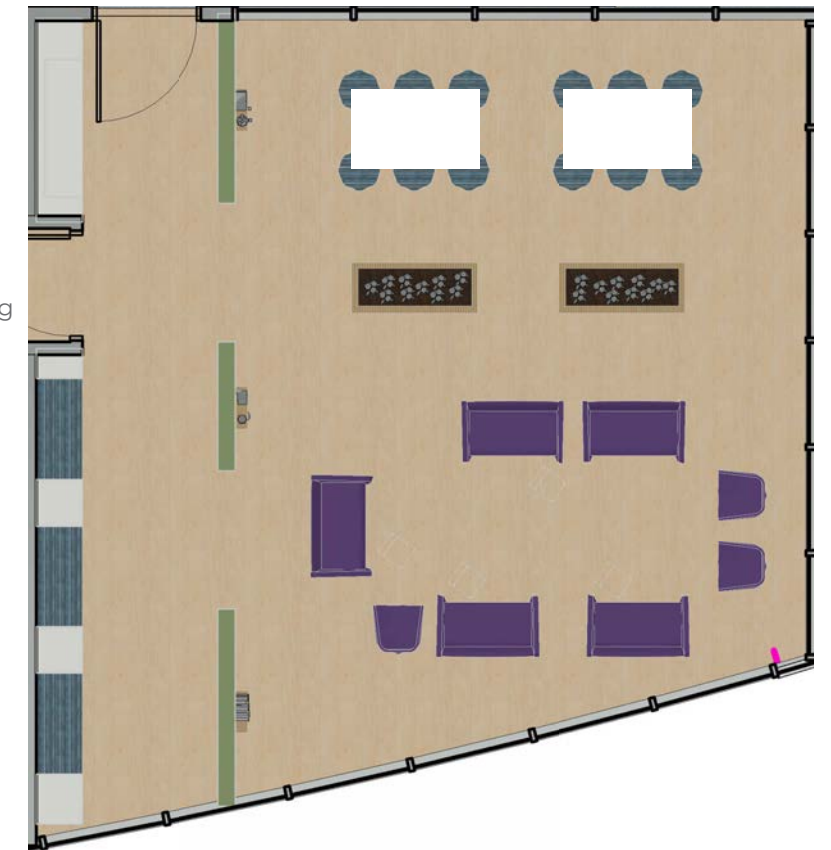

After an appointment, the care should not stop when the patient walks out the door. This Group Therapy space gives users the access to ongoing support for mental health needs. It connects them to others facing similar challenges to share experiences and support each other. By promoting community and encouraging resources like this, the patient will feel supported on multiple levels.

6 | Reclaim Clinic

Floor Plan, Renders, & Material Selections


FLOOR PLAN KEY:

ENTRANCES/EXITS INTO UNIT
FOCUS SPACES


- 1: STAFF OUTDOOR AREA
- 2: PROVIDER TEAM STATION
- 3: CONSULT WITH TELEHEALTH
- 4: PROVIDER WORK AREA
- 5: STAFF BREAK AREA
- 6: STAFF RESTROOM
- 7: OFFICE/TREAT
- 8: PSR
- 9: STORAGE
- 10: SOIL
- 11: MEDS

- 12: TEAM CONSULT
- 13: CARE TEAM PLANNING ROOM
- 14: PRECEPTOR OFFICE
- 15: ADMISSIONS
- 16: ONE ON ONE CHECK IN
- 17: PATIENT RESTROOM
- 18: WAITING AREA
- 19: PATIENT EDUCATION
- 20: EXAM ROOM
- 21: GROUP THERAPY
- 22: PROCEDURE ROOM
- 23: DECOMPRESSION AREA
- 24: PATIENT OUTDOOR AREA

- 25: CLEAN
- 26: EVS
- 27: STERILE PROCESSING
- 28: PHLEBOTOMIST

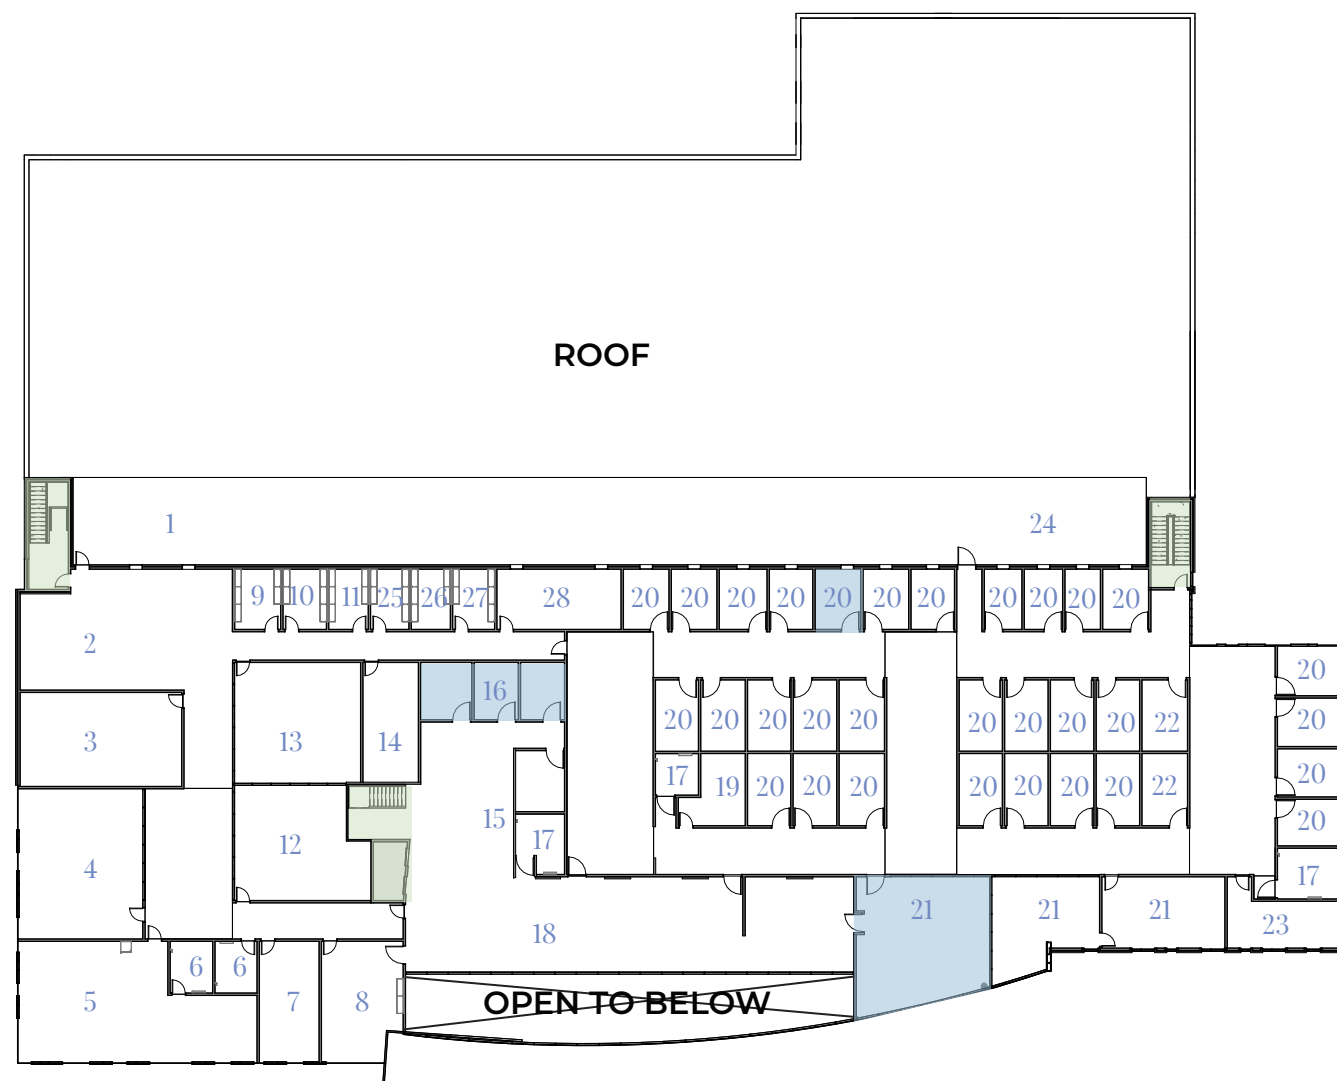


Behavioral Health Clinic Location on Second Floor:

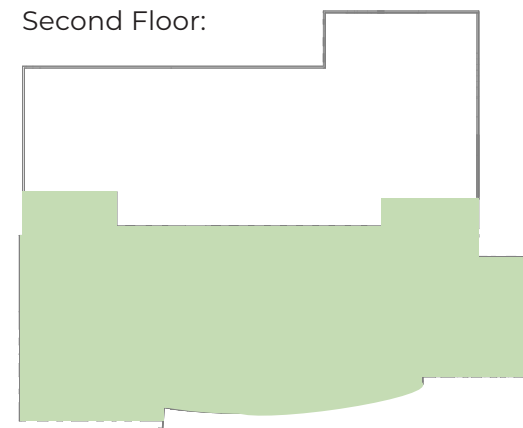


Pineapple
Ryno Club



Carnegie Aspen
Upholstery

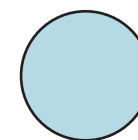


Benjamin Moore
Blue Flower
Paint

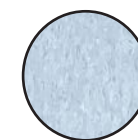

Lunar Blue: 51932
Vinyl Composition
Tile Armstrong
Flooring



Carolina OFS
Behavioral Health
Furniture Lasata
Bariatric

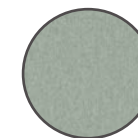

Carnegie
Proof 632820
Upholstery



Exam Room



One on One Check In

Instead of just having a typical reception check-in desk, I am proposing an innovative private space to give users the option to talk one-on-one to staff while checking in. Personal questions, paperwork, and private information are exchanged during check-in, which can be intimidating. With efforts to ease this administrative process, this casual space incorporates my positive distraction, safe, and flexible design goals. This type of Check-In space benefits all users no matter their age, gender, size, and diagnoses. It would serve as a more comfortable and private check-in option. This would be a supportive way to welcome the user into the rest of the clinic, and offer a way to take some control over the situation. In behavioral health, first impression is extremely important because it can dictate the entire visit.



Maddie Kinane (she/her)

Mobile: 832-775-4691

Personal Email: maddiekinane@gmail.com

LinkedIn: Maddie Kinane

Instagram: madelyn_kinane_portfolio

THANK YOU!

I appreciate your time and attention while going through my portfolio. Please feel free to reach out to me for any questions or comments! I am excited to continue my education and work on new projects.