



Wolfs Castle Ave. - Street Elevation 1 - 1



Templeton Ave. - Street Elevation 2 - 2




Llangefni Place - Street Elevation 3 - 3



Site Plan

1 : 1250

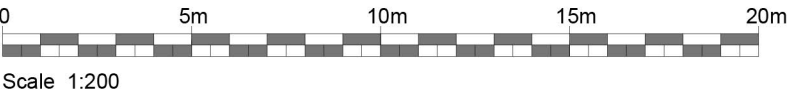

This drawing must not be scaled. Figured dimensions and levels to be used. Any inaccuracies must be notified to the architect. Detail drawings and large scale drawings take precedence over smaller drawings.

Rev:	
A	FFLs amended. Plots 22-24 housetypes changed and plot 25 removed. AP 18/12/2025
B	Repurposed wall added to some boundaries, minor coordination. TP 07/01/2026

Rev:	
-	

PRELIMINARY	✓
PLANNING	
DESIGN	
TENDER	
CONSTRUCTION	

powelldobson
ARCHITECTS

Cardiff Office: Suite 1F, Building One, Eastern Business Park, Wern Fawr Lane, Old St Mellons, Cardiff CF3 5EA
Tel: +44 (0)33 33 201 001 Fax: +44 (0)29 2079 1212 email: cardiff@powelldobson.com

Contract: Cardiff County Council
Wolf's Castle
Title: Street Elevations

Scale: 1:200 @ A2
Date: April 25
Drawn: art
Checked: AJC