




PLAN DETAIL AT TOILET PARTITION AT WETWALL  
SCALE: 3" = 1'-0" 5E

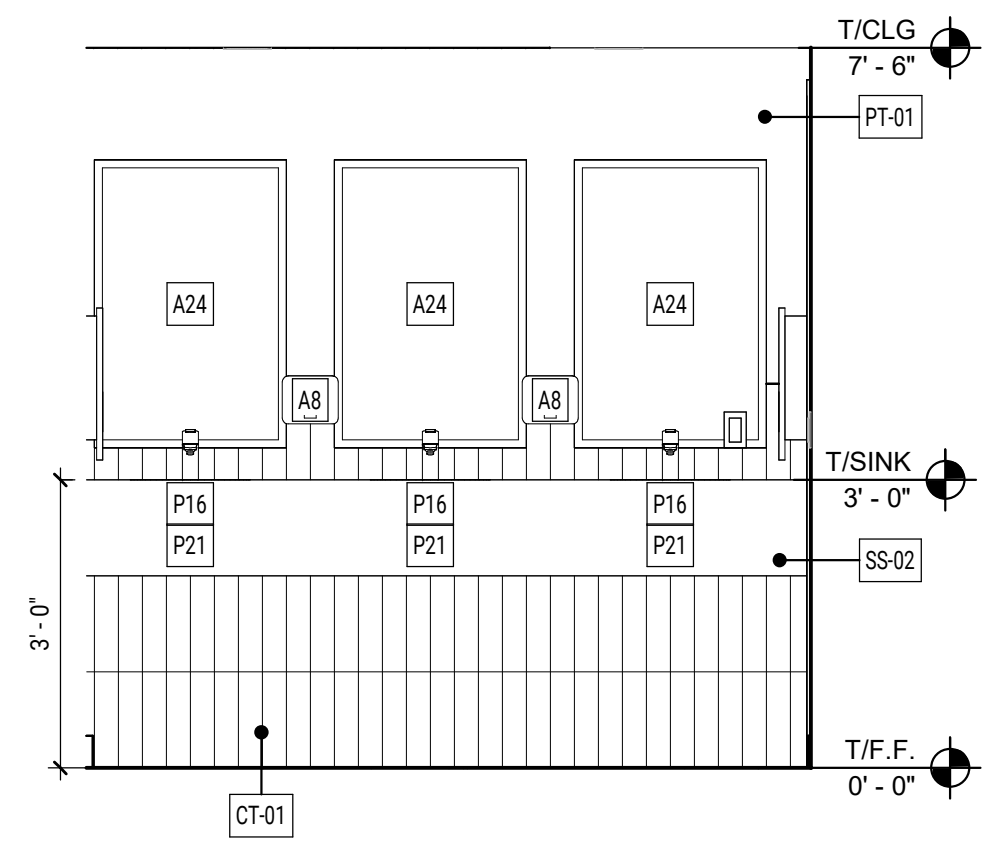


WOMENS RESTROOM - W  
SCALE: 1/2" = 1'-0" 6D

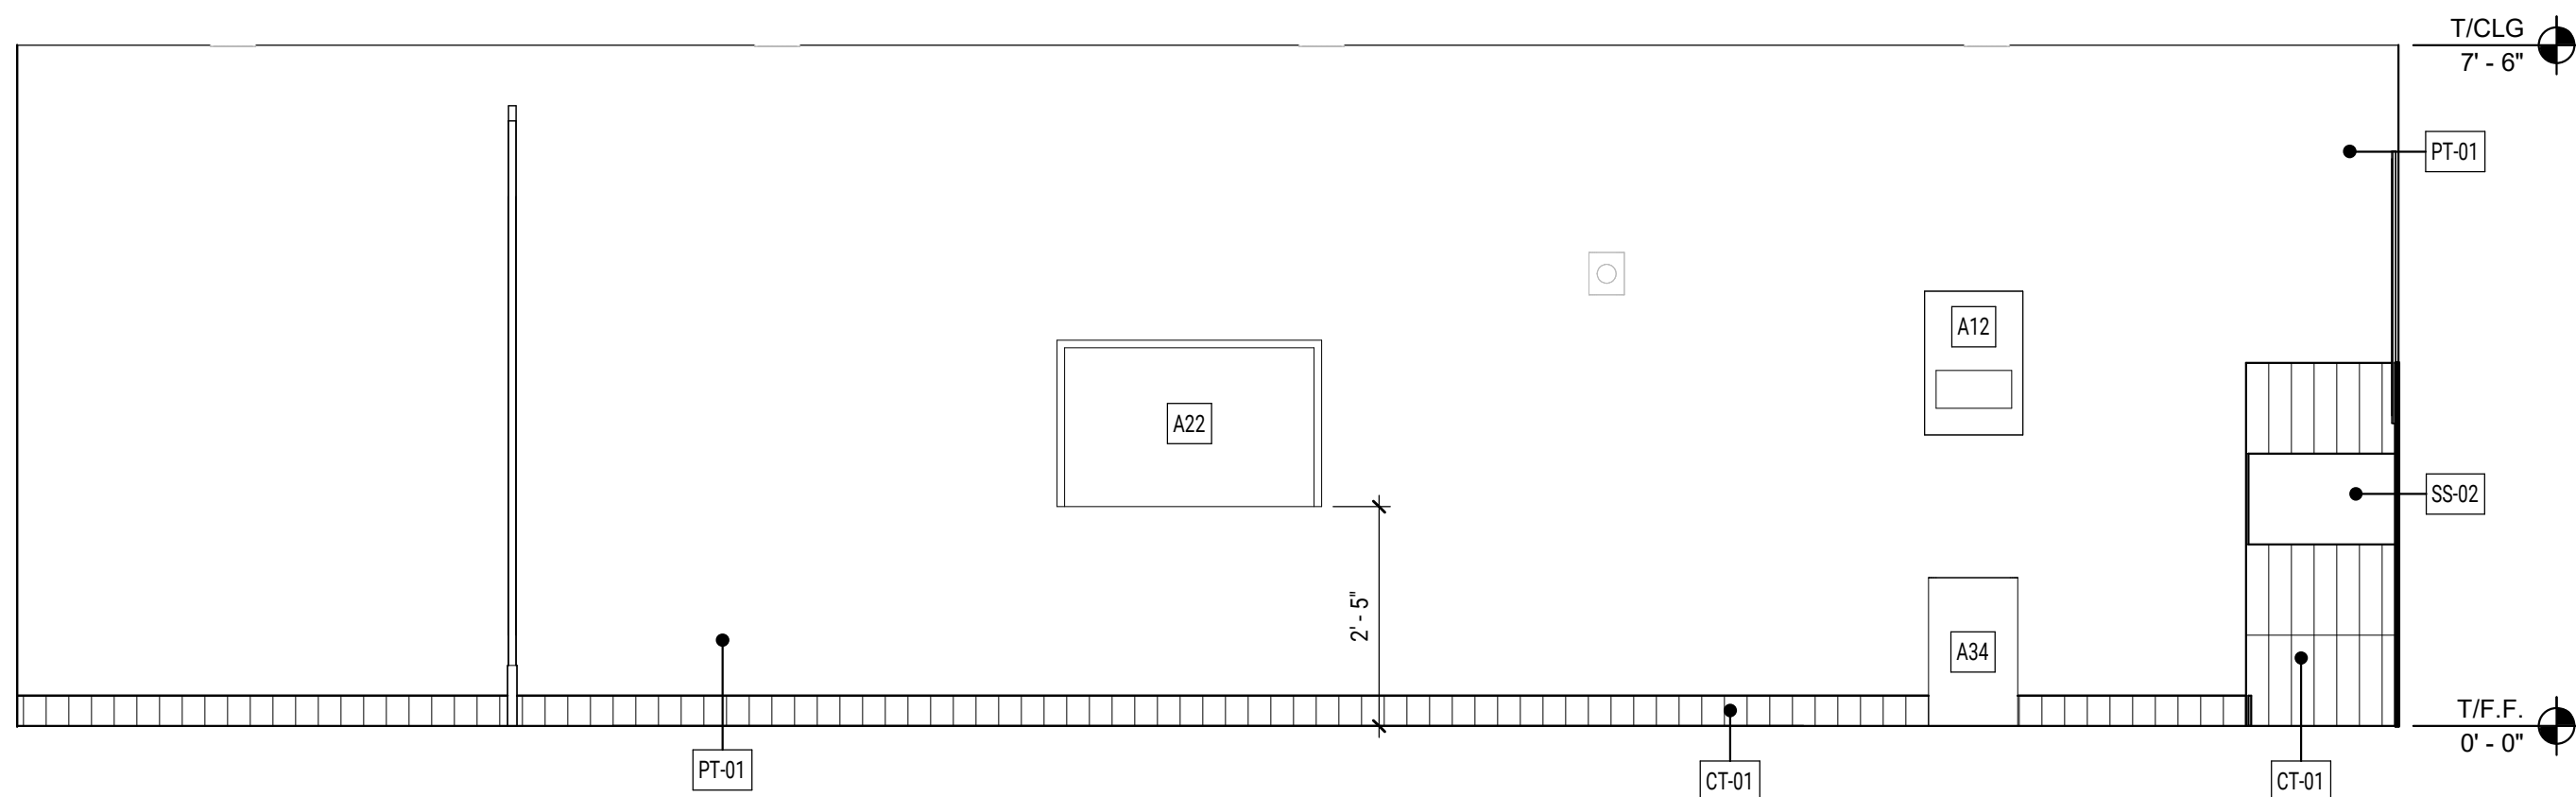


WOMENS RESTROOM - S  
SCALE: 1/2" = 1'-0" 3D

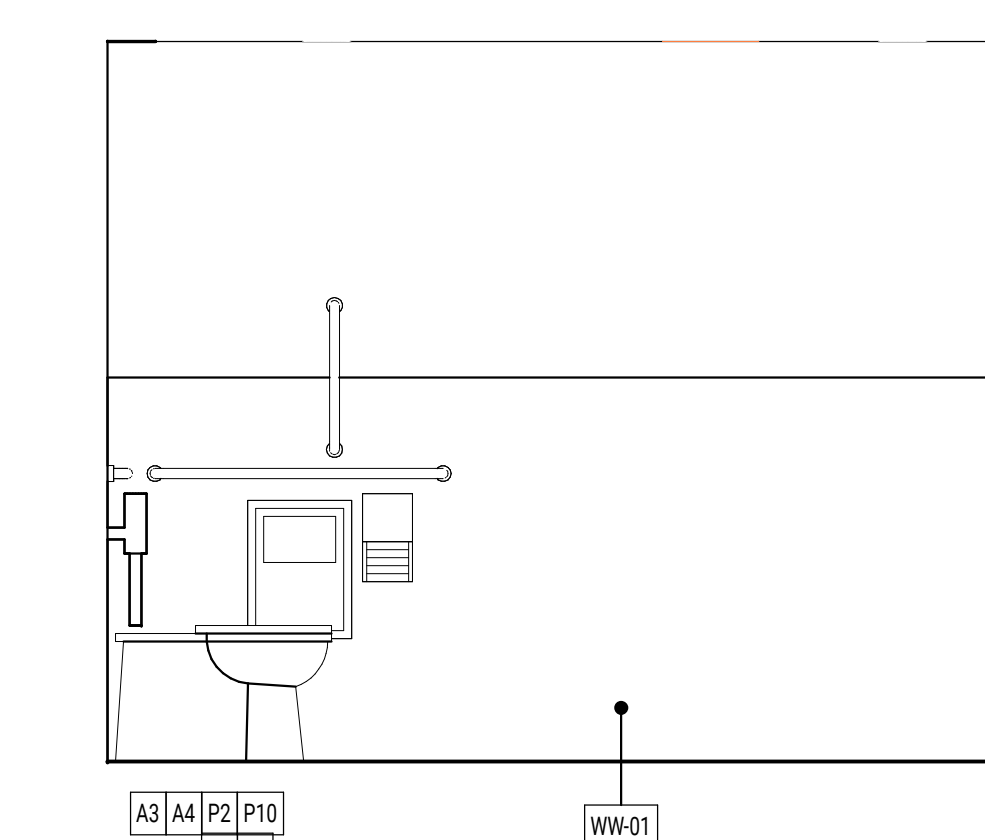


WOMENS RESTROOM - E  
SCALE: 1/2" = 1'-0" 6C

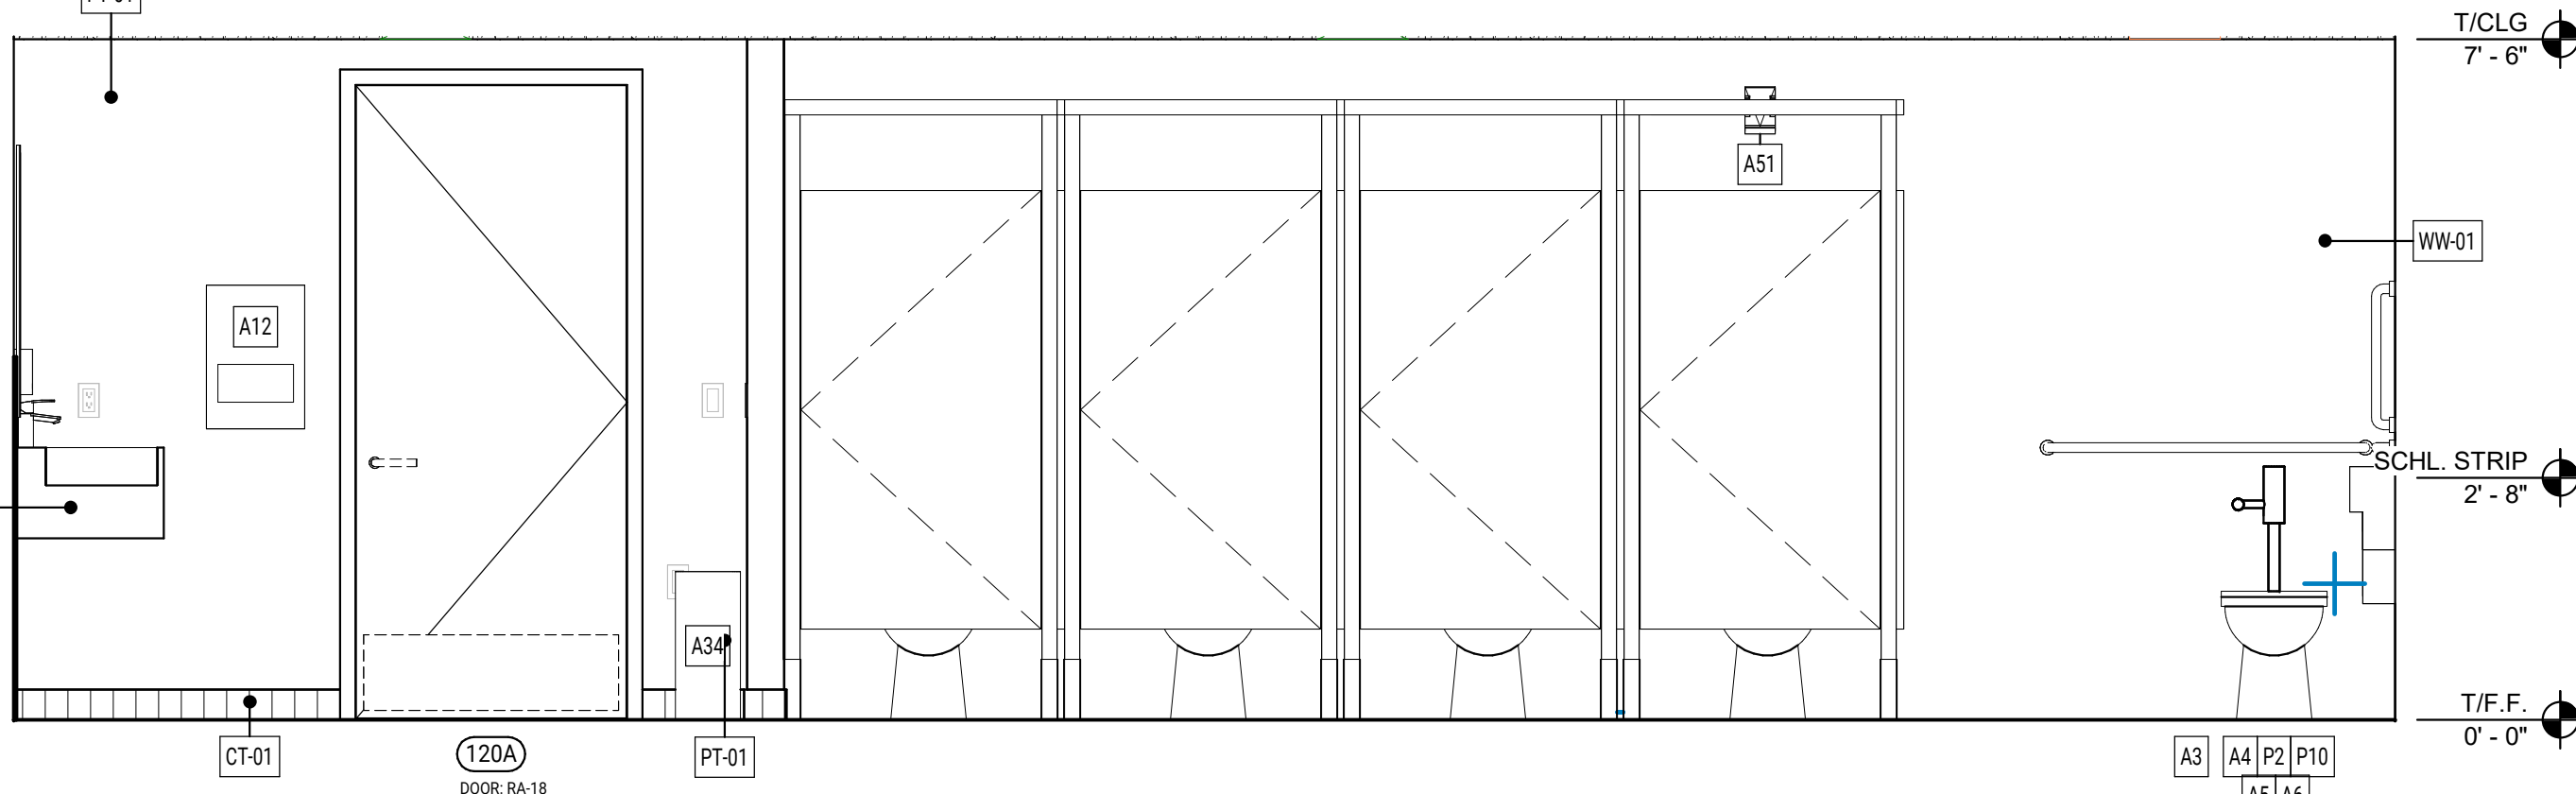


WOMENS RESTROOM - N  
SCALE: 1/2" = 1'-0" 3C

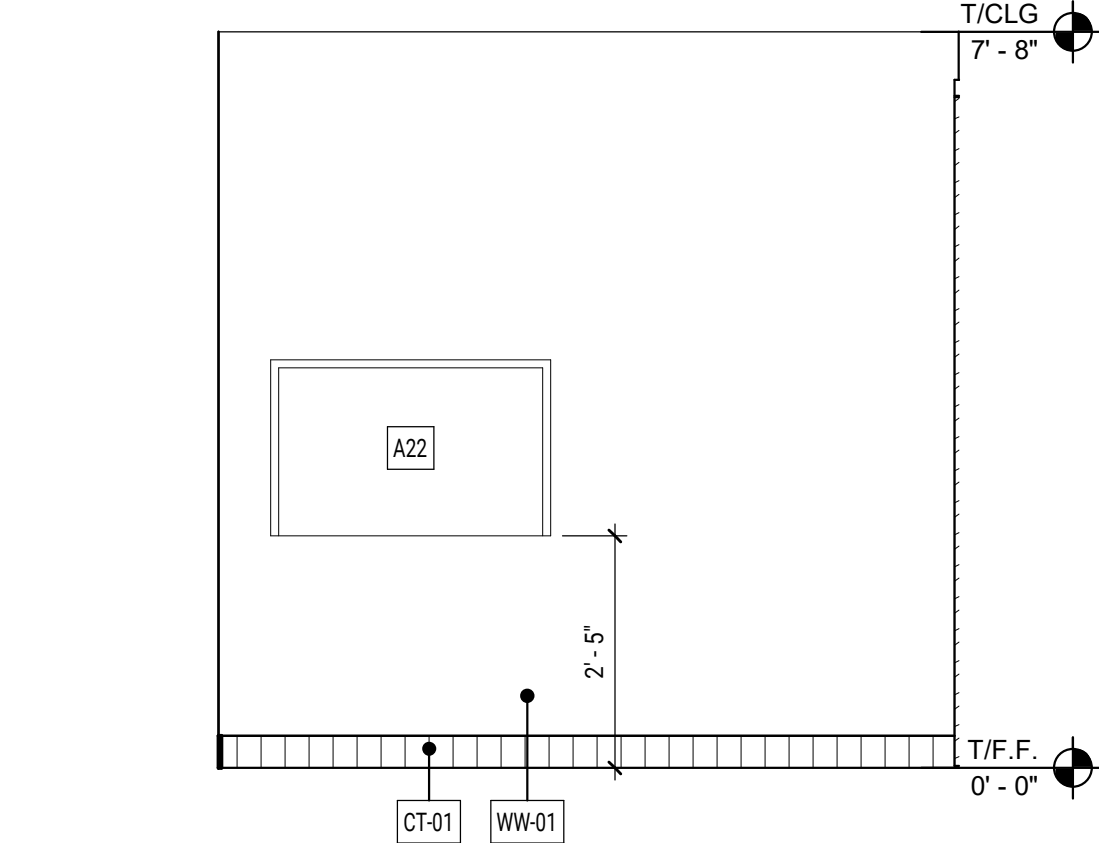


FAMILY RESTROOM - W  
SCALE: 1/2" = 1'-0" 2D

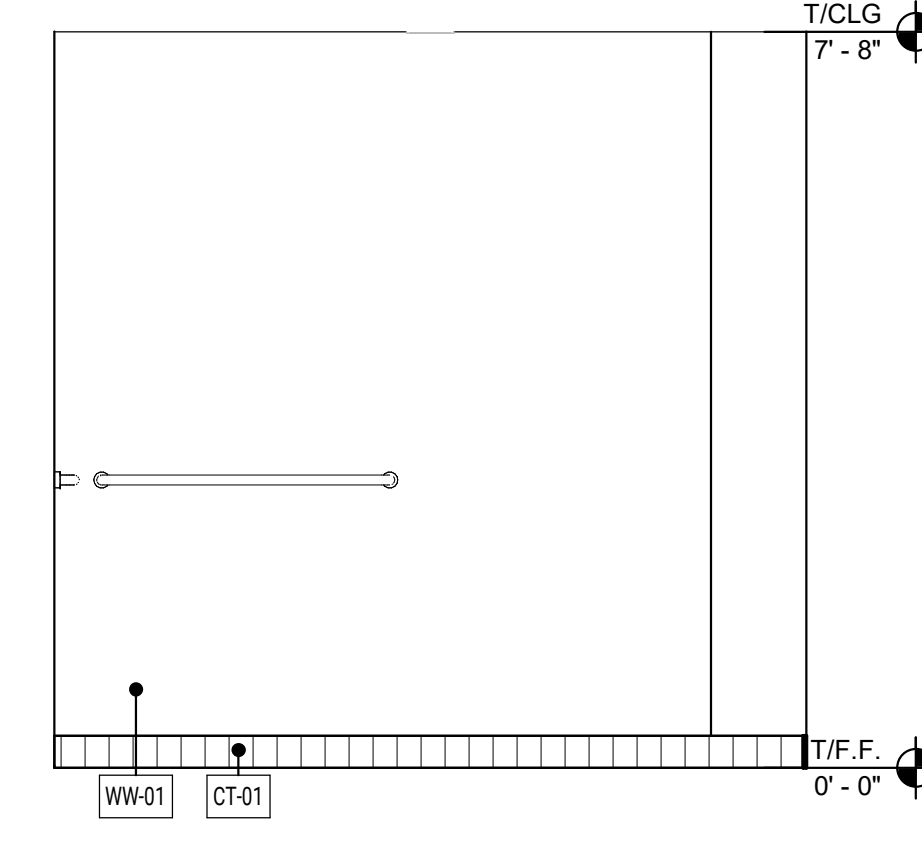


FAMILY RESTROOM - S  
SCALE: 1/2" = 1'-0" 1D

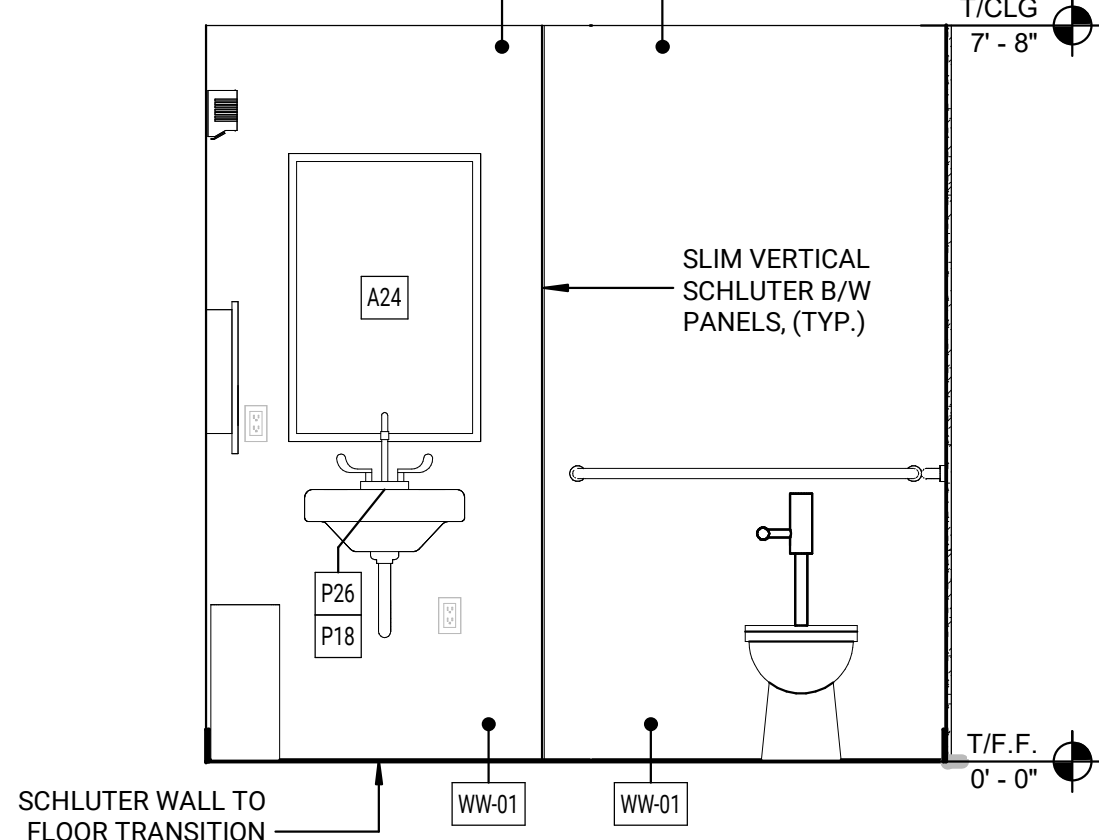


FAMILY RESTROOM - E  
SCALE: 1/2" = 1'-0" 2C

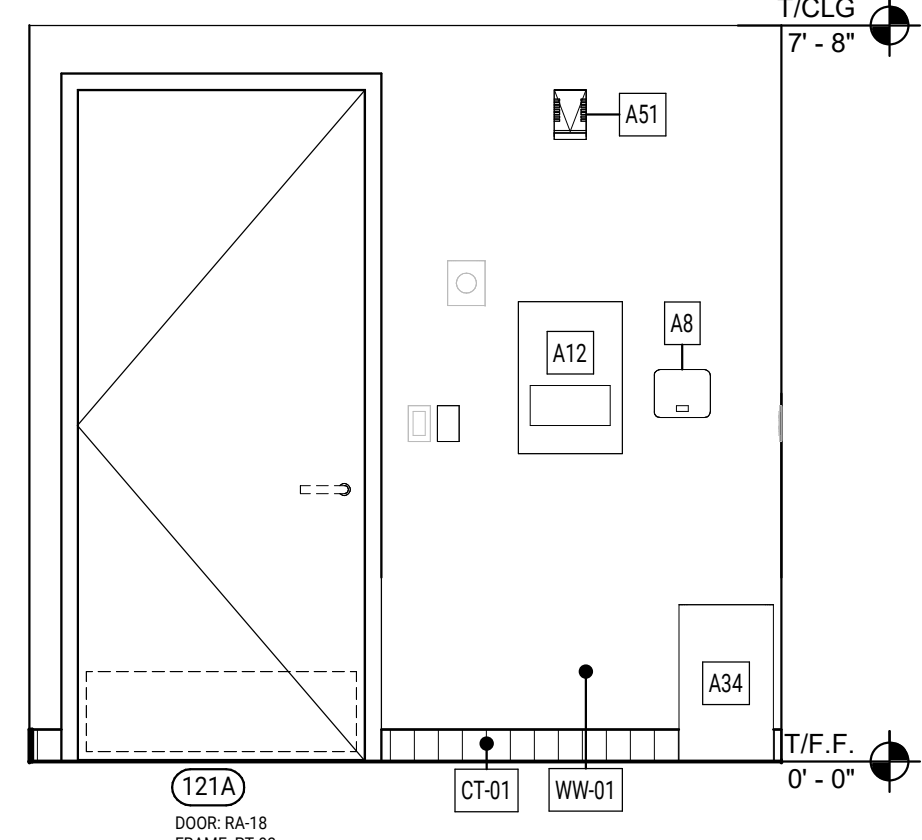


FAMILY RESTROOM - N  
SCALE: 1/2" = 1'-0" 1C

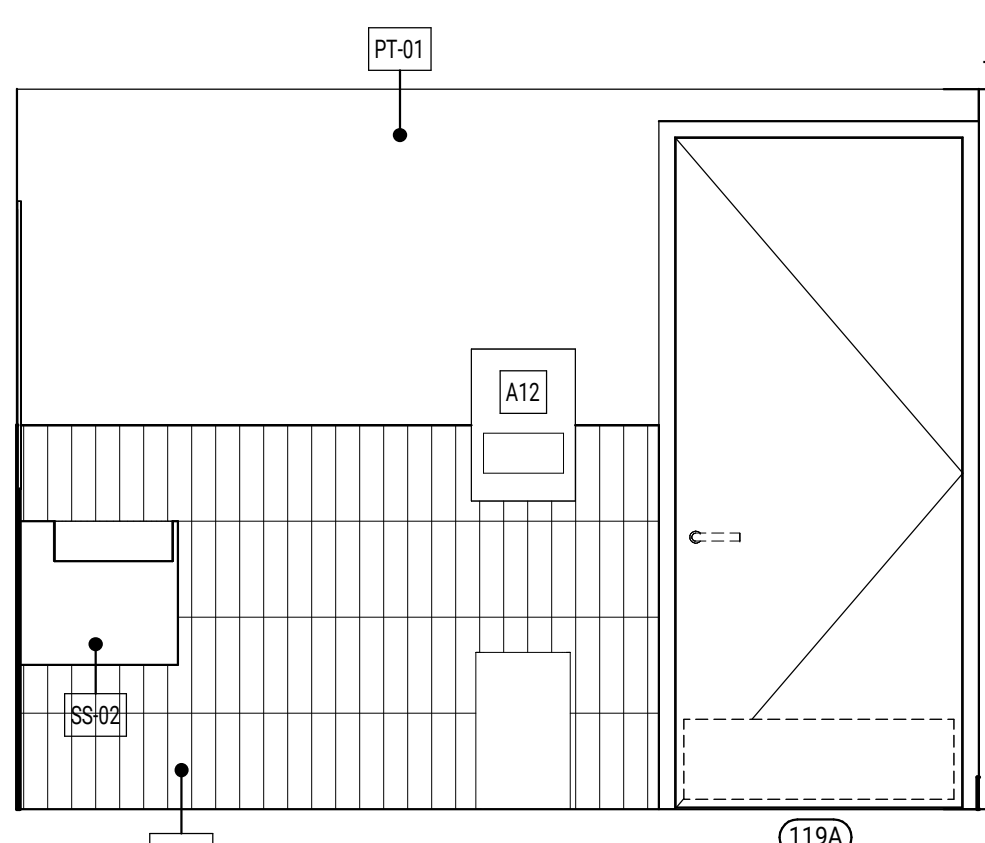


MENS RESTROOM - W  
SCALE: 1/2" = 1'-0" 6B

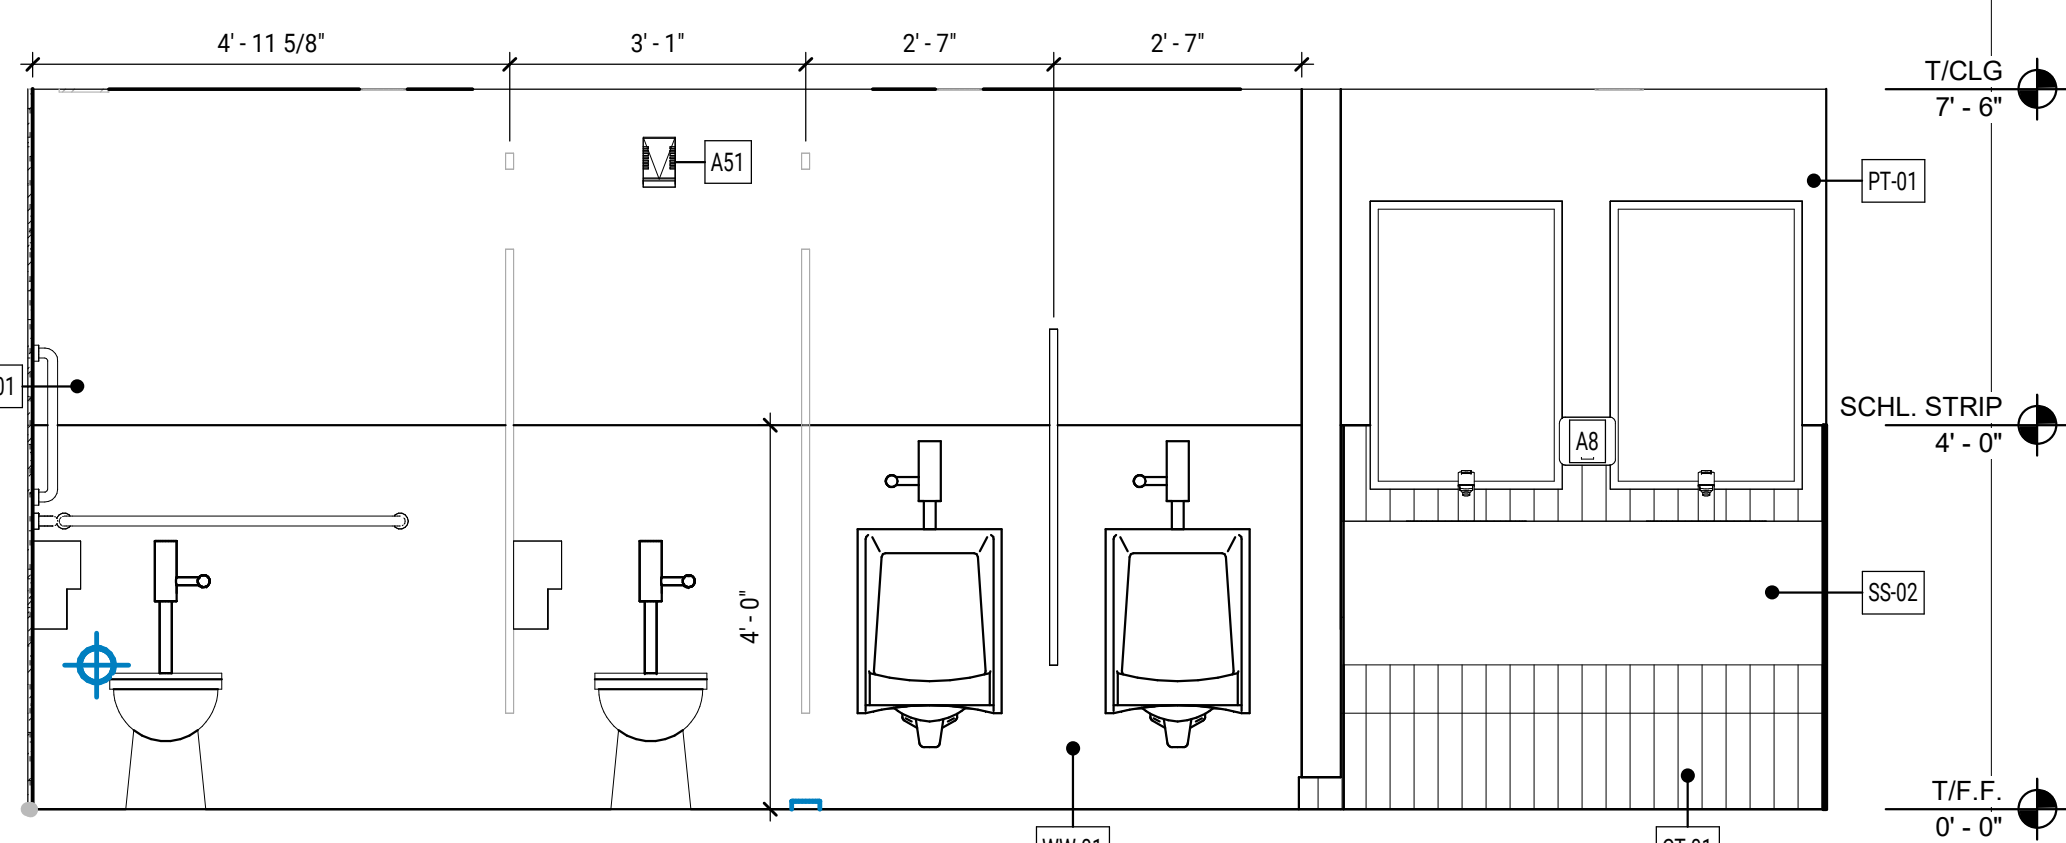


MENS RESTROOM - S  
SCALE: 1/2" = 1'-0" 4B

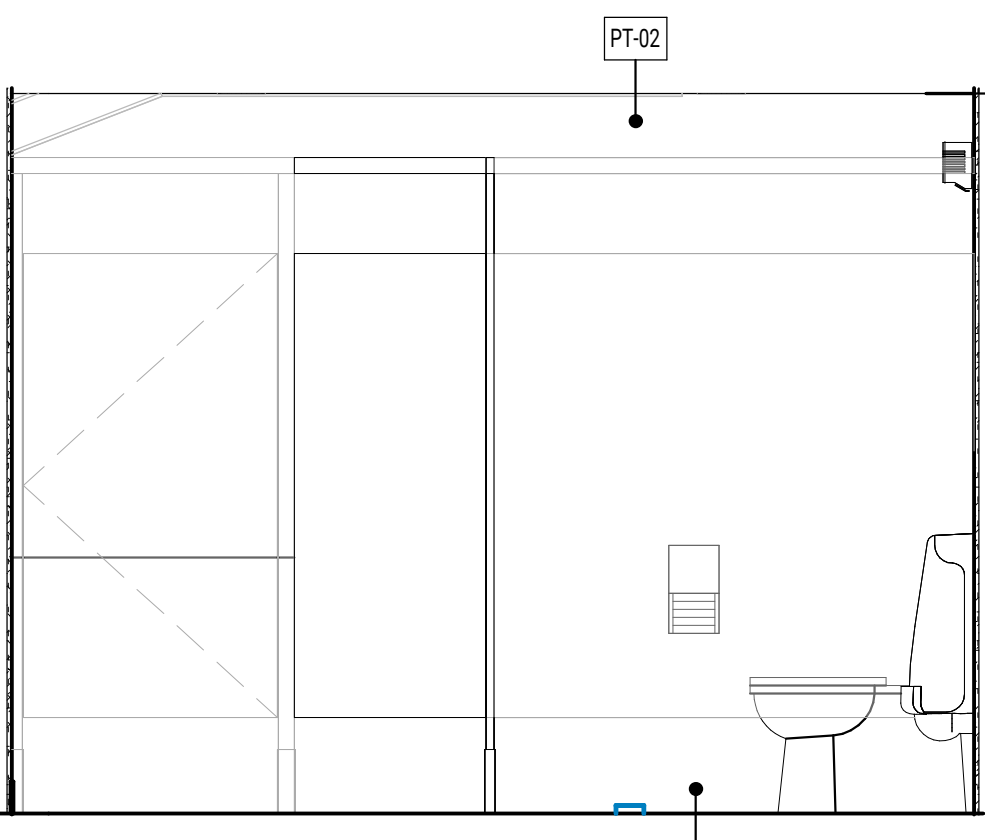

MENS RESTROOM - E  
SCALE: 1/2" = 1'-0" 6A

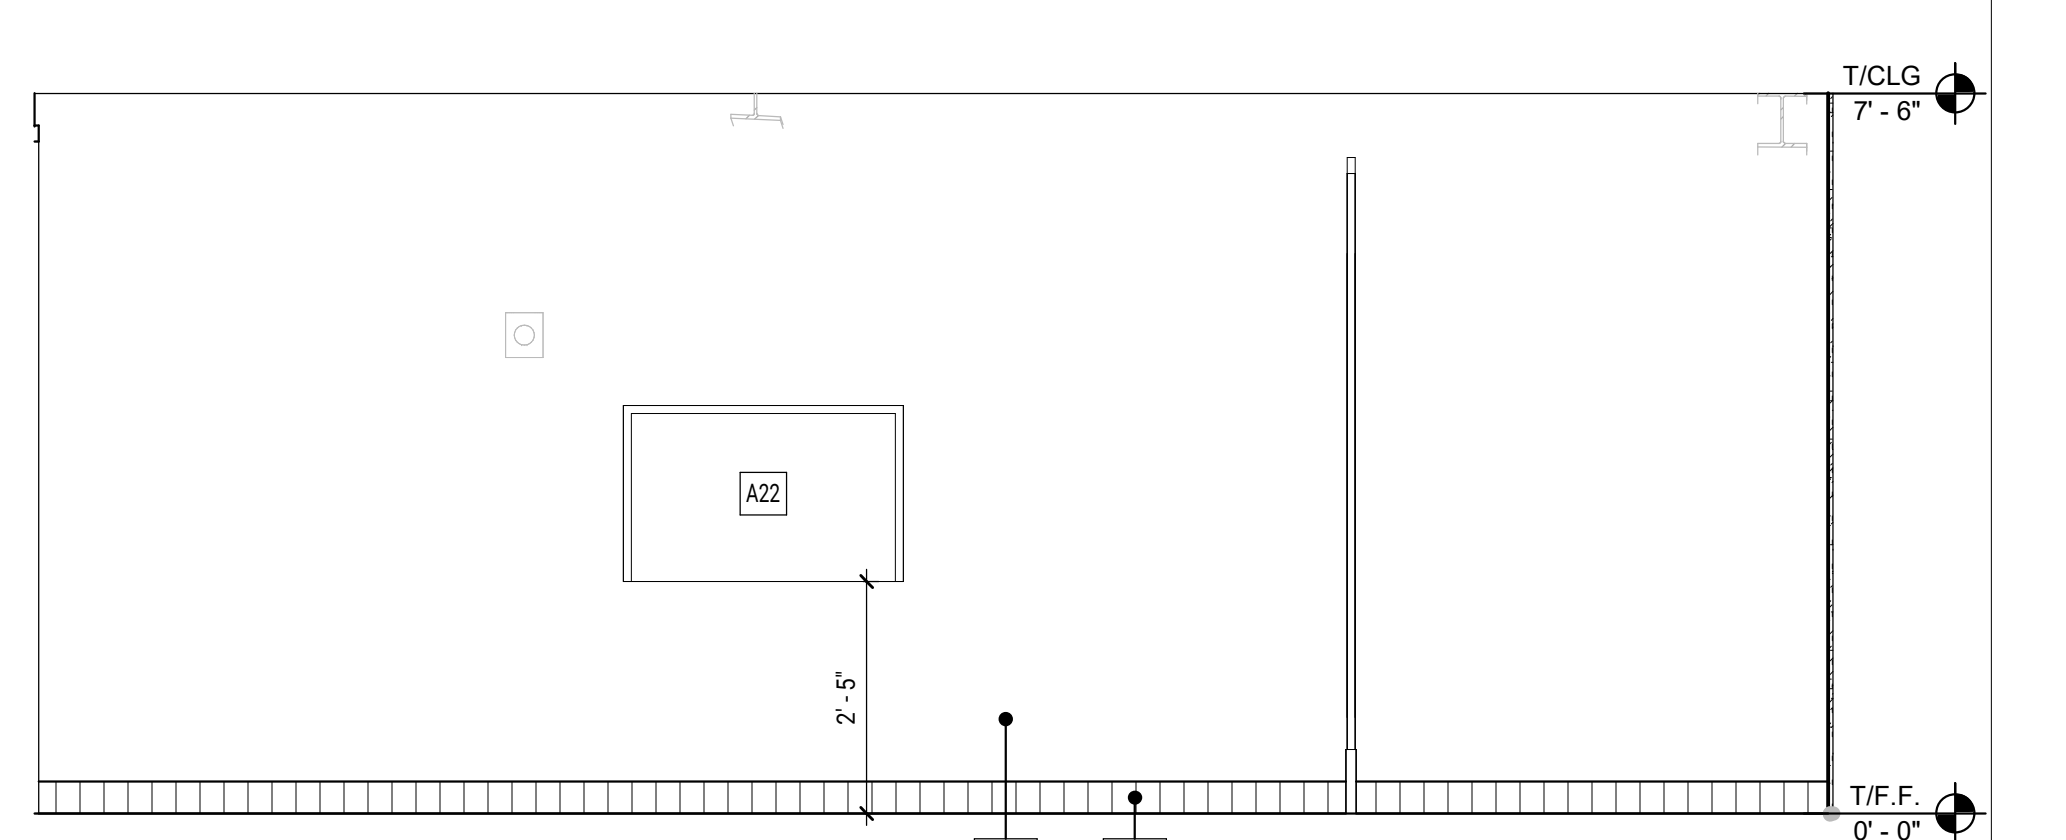

MENS RESTROOM - N  
SCALE: 1/2" = 1'-0" 4A

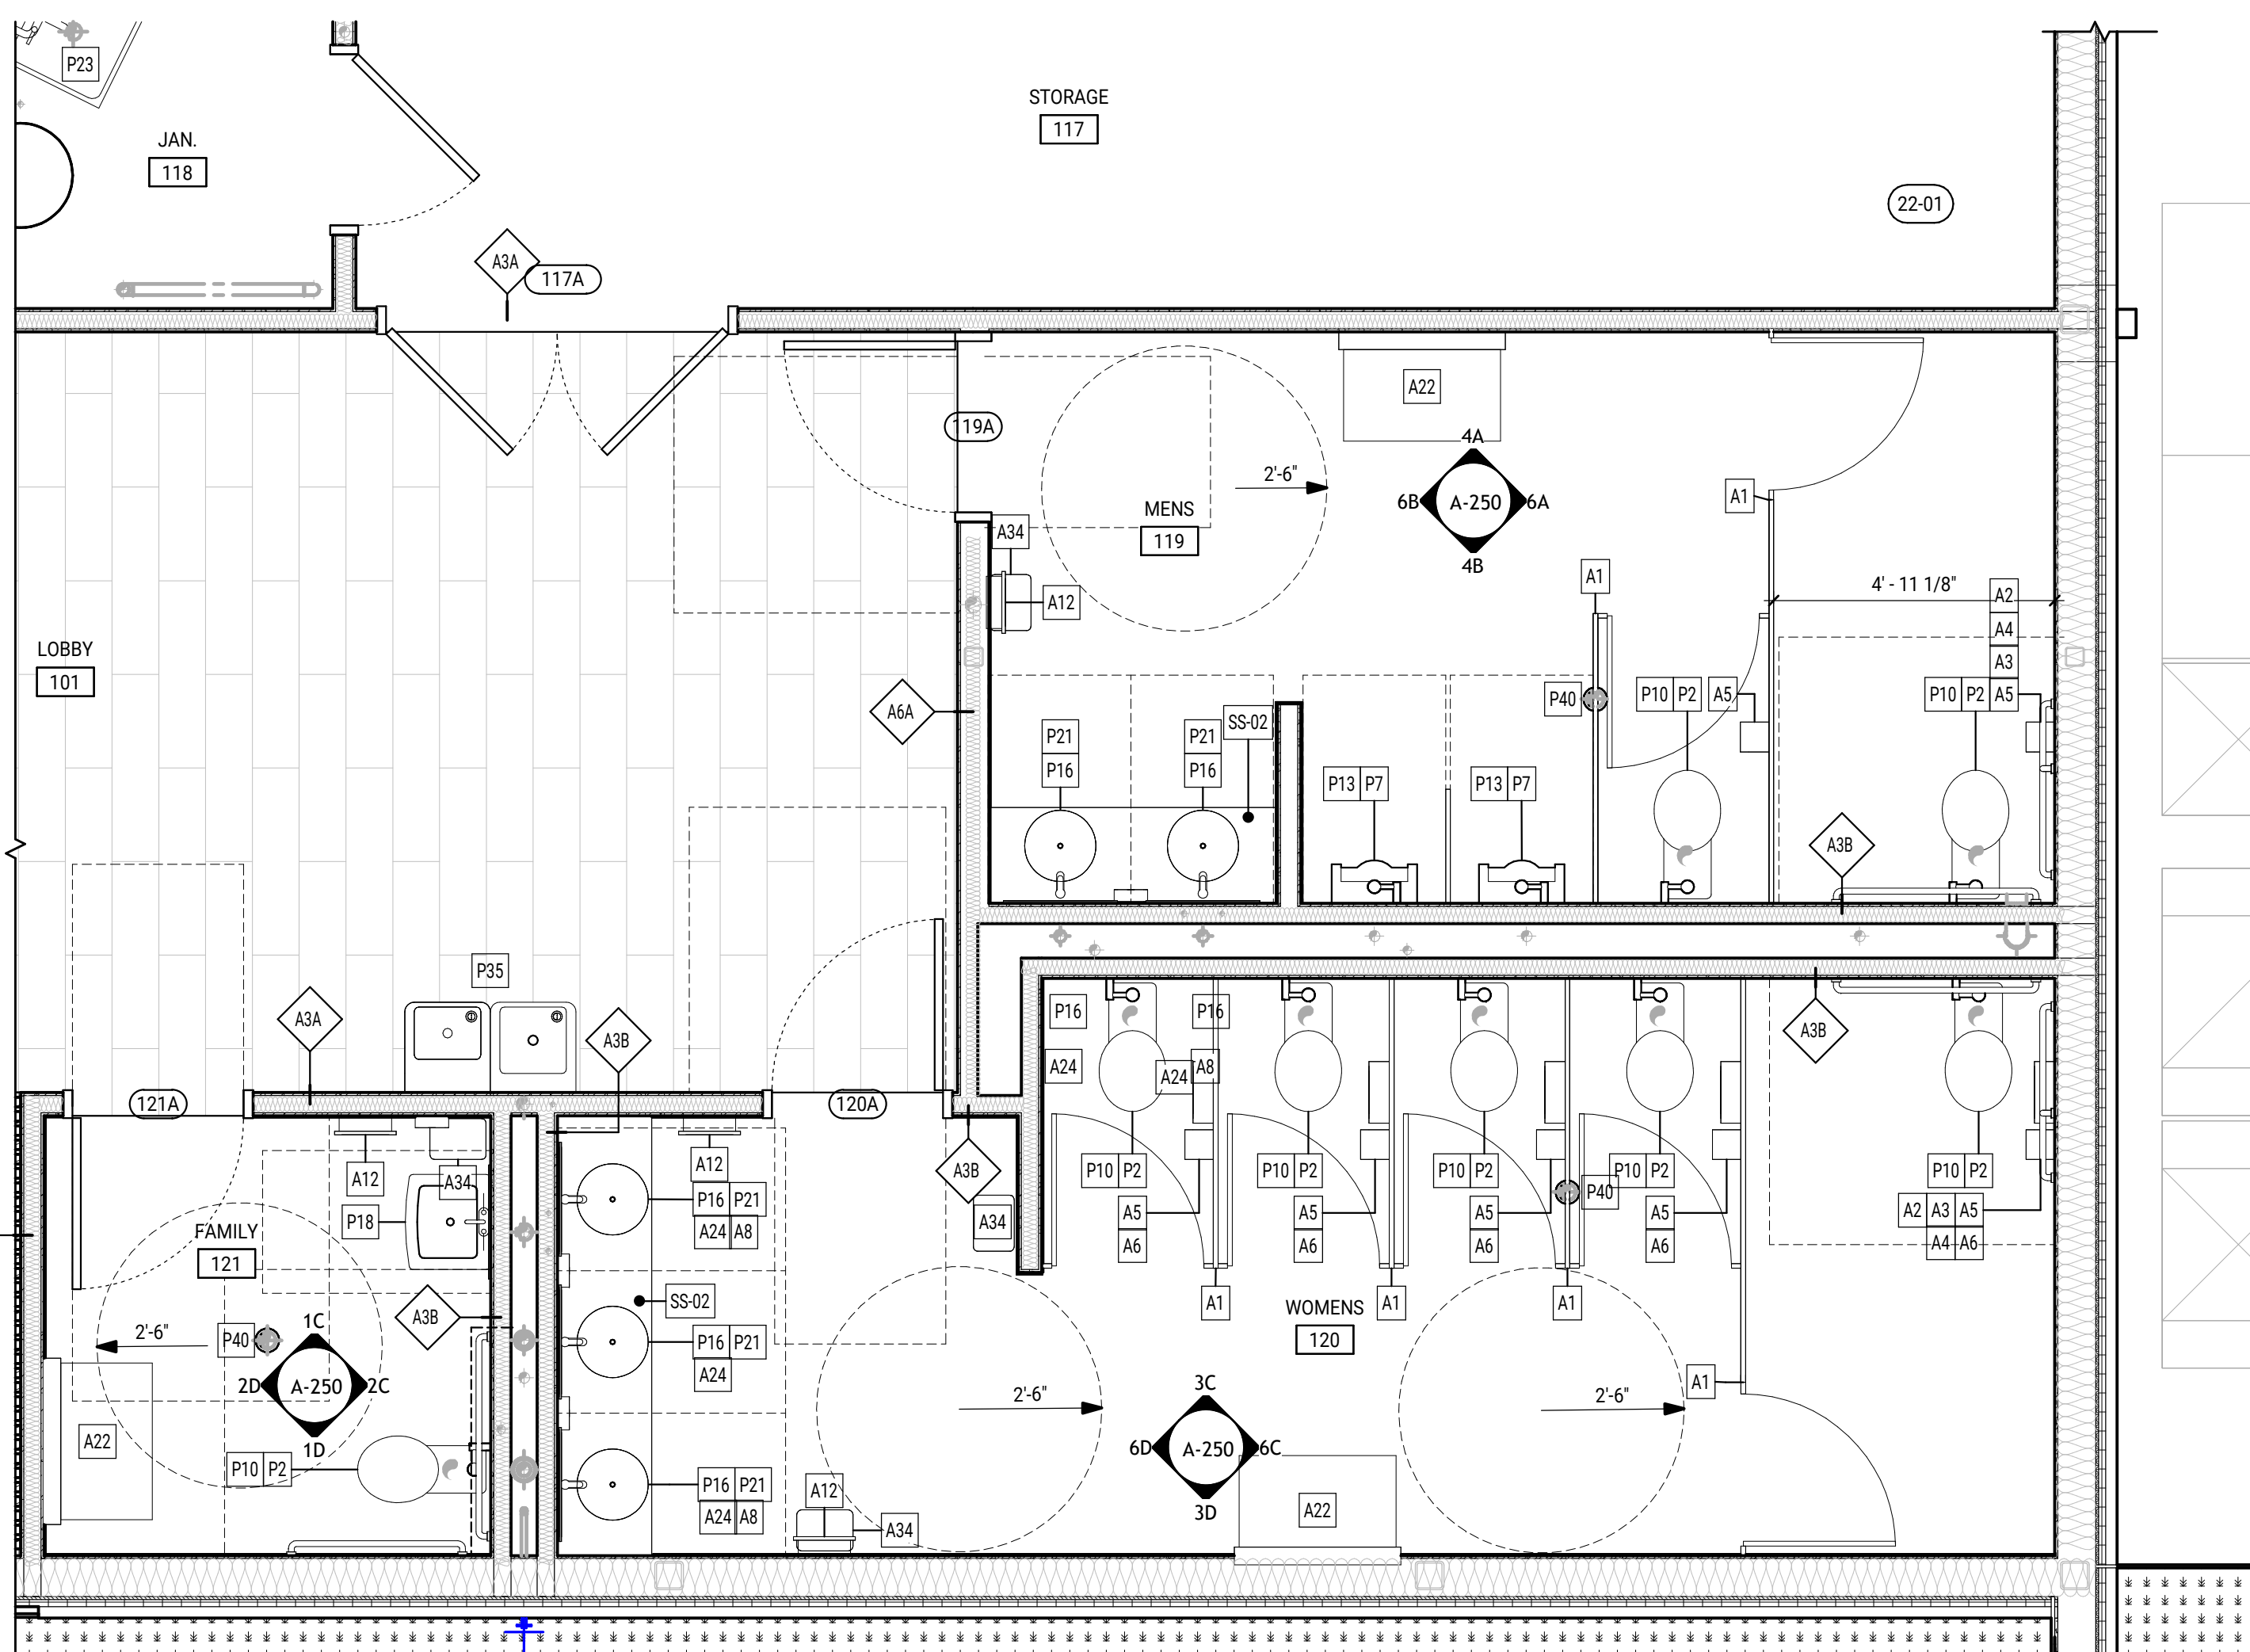

ENLARGED RESTROOM PLAN  
SCALE: 3/8" = 1'-0" 1A

## SHEET KEYNOTES

22-01 WATER HEATER - SEE MECHANICAL FOR SPECS

## GENERAL RESTROOM NOTES

1. TOILET ROOMS FLOORS SHALL HAVE A SMOOTH, HARD NON-ABSORBANT SURFACE, SUCH AS CERAMIC TILE OR SHEET VINYL, THAT EXTENDS UPWARD ON TO THE WALLS AT LEAST 5 INCHES.
2. WALLS WITHIN 2 FEET OF THE FRONT AND SIDES OF URINALS AND WATER CLOSETS SHALL HAVE A SMOOTH, HARD NON-ABSORBENT SURFACE, SUCH AS CERAMIC TILE OR F.R.P., TO A HEIGHT OF 4 FEET, U.N.O.
3. REFER TO PLUMBING DRAWINGS FOR ADDITIONAL NOTES.
4. ALL WALLS SURROUNDING TOILET ROOMS TO BE PROVIDED WITH ACOUSTIC INSULATION.
5. SEE CUT SHEET BINDER FOR ALL LISTED PRODUCTS AND ACCESSORIES, TYP.

### PLUMBING FIXTURE SCHEDULE

MARK	MFR.	DESCRIPTION
P2	KOHLER	FLOOR MOUNTED TOILET
P7	KOHLER	ADA URINAL
P10	KOHLER	FLUSHOMETER - TOILET
P13	KOHLER	FLUSHOMETER - URINAL
P16	KOHLER	SINK
P18	KOHLER	SINK - WALL MOUNT
P21	KOHLER	FAUCET
P23	ELKAY	SERVICE SINK
P25	TBD	FAUCET
P35	ELKAY	WATER FOUNTAIN - HIGH-LOW + BOTTLE FILLER
P40	TBD	FLOOR DRAIN

### ACCESSORY SCHEDULE

MARK	MFR.	DESCRIPTION	PROVIDED
A1	BOBRICK	TOILET PARTITION	G.C.
A2	HARNEY	18" GRAB BAR	G.C.
A4	HARNEY	36" GRAB BAR	G.C.
A5	CINTAS	42" GRAB BAR	G.C.
A5	CINTAS	TOILET PAPER	OWNER
A6	BOBRICK	FEMININE NAPKIN DISPOSAL - MOUNTED	G.C.
A8	CINTAS	AUTOMATIC HAND SOAP	OWNER
A12	CINTAS	PAPER TOWEL DISPENSER	OWNER
A22	KOHLER	BABY CHANGING STATION - MOUNTED	G.C.
A32	KOHLER	MIRROR	G.C.
A32	SDC SECURITY	ADA DOOR OPERATOR	G.C.
A34	KELING	25L GALLON TRASH CAN	G.C.
A51	CINTAS	WALL MOUNT AIR FRESHENER	OWNER

### EQUIPMENT SCHEDULE

MARK	MFR.	DESCRIPTION
E10	CALFORTH	REFRIGERATOR - UNDERCOUNTER
E-21	SAMSUNG	COUNTER MICROWAVE

--	--	