


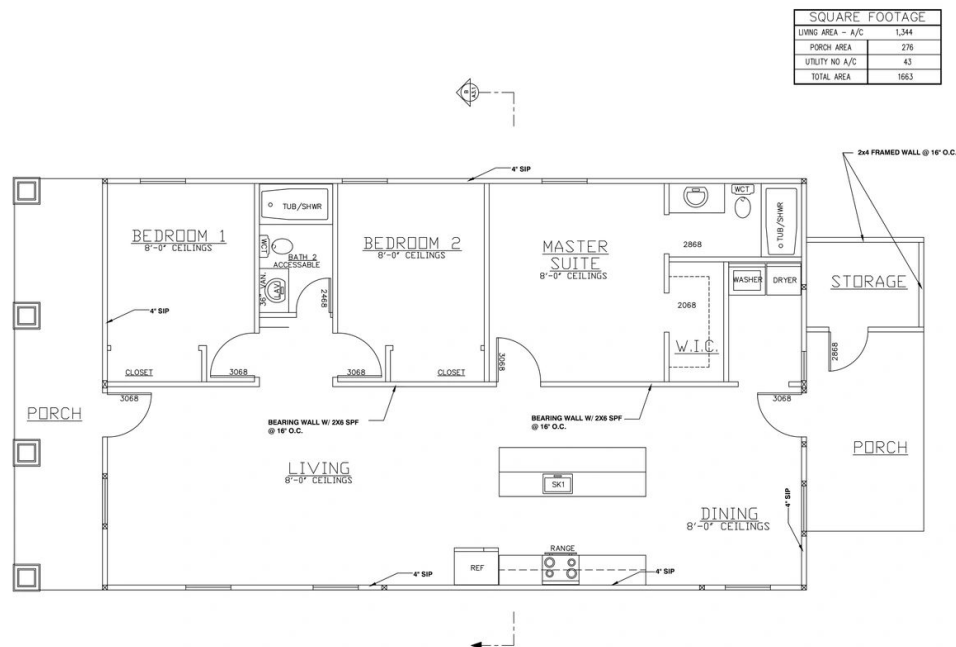

SQUARE FOOTAGE	
LIVING AREA - A/C	1,344
PORCH AREA	276
UTILITY NO A/C	43
TOTAL AREA	1663

FIRST FLOOR PLAN
SCALE: 1/4" = 1'-0"

Your New Panel Home
Anywhere, USA

512 Paul Morris Drive
Englewood, FL 34520
New Panel Homes, Inc.
www.newpanelhomes.com



URBAN BUNGALOW 2.0

REVISIONS
1
2
3
4
5
6
7
8
9
10

DRAWN BY:
LD

A 2.2
ISSUE DATE: 2019-04-03