
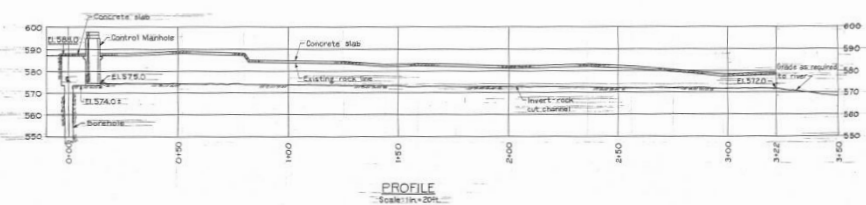
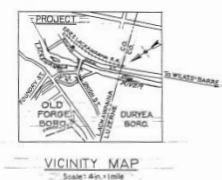
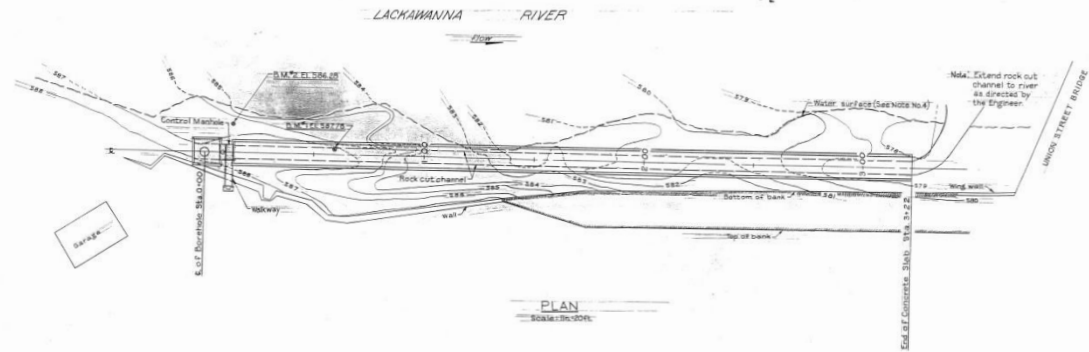


Appendix A: Old Forge Borehole and Conveyance System Schematics

C72:2 DWG. NO. 1

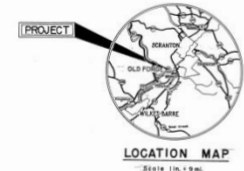

- GENERAL NOTES:**
1. All elevations show on Dwg's are for Moffatt Coal Company Dues. Elevations are to be taken from the Bench Marks shown on this Dwg.
 2. Minor adjustments in alignment of Mine Drainage Control Works will be made as directed by the Engineer to suit field conditions.
 3. Spoil Area is to be secured by the Contractor.
 4. The water surface shown is that which occurred March 5, 1962, but it is not intended to depict normal stage, which is lower.

See revised Dwg. #1

Control Manhole and Discharge Channel designed by The Division of Flood Control, Department of Forests and Waters in accordance with instructions provided by The Department of Mines and Mineral Industries.

COMMONWEALTH OF PENNSYLVANIA
DEPARTMENT OF MINES AND MINERAL INDUSTRIES

**OLD FORGE
MINE DRAINAGE PROJECT**


PLAN AND PROFILE

OLD FORGE - CENTRAL POOL OLD FORGE, PA.
LACKAWANNA COUNTY

| | | |
|-----------|-----------|------|
| SUBMITTED | SECRETARY | DATE |
| APPROVED | SECRETARY | |

| NO. | DATE | REVISION | REV. | CHK. | APPR. |
|-----|------|----------|------|------|-------|
| | | | | | |


C72:2 DWG. NO. 1

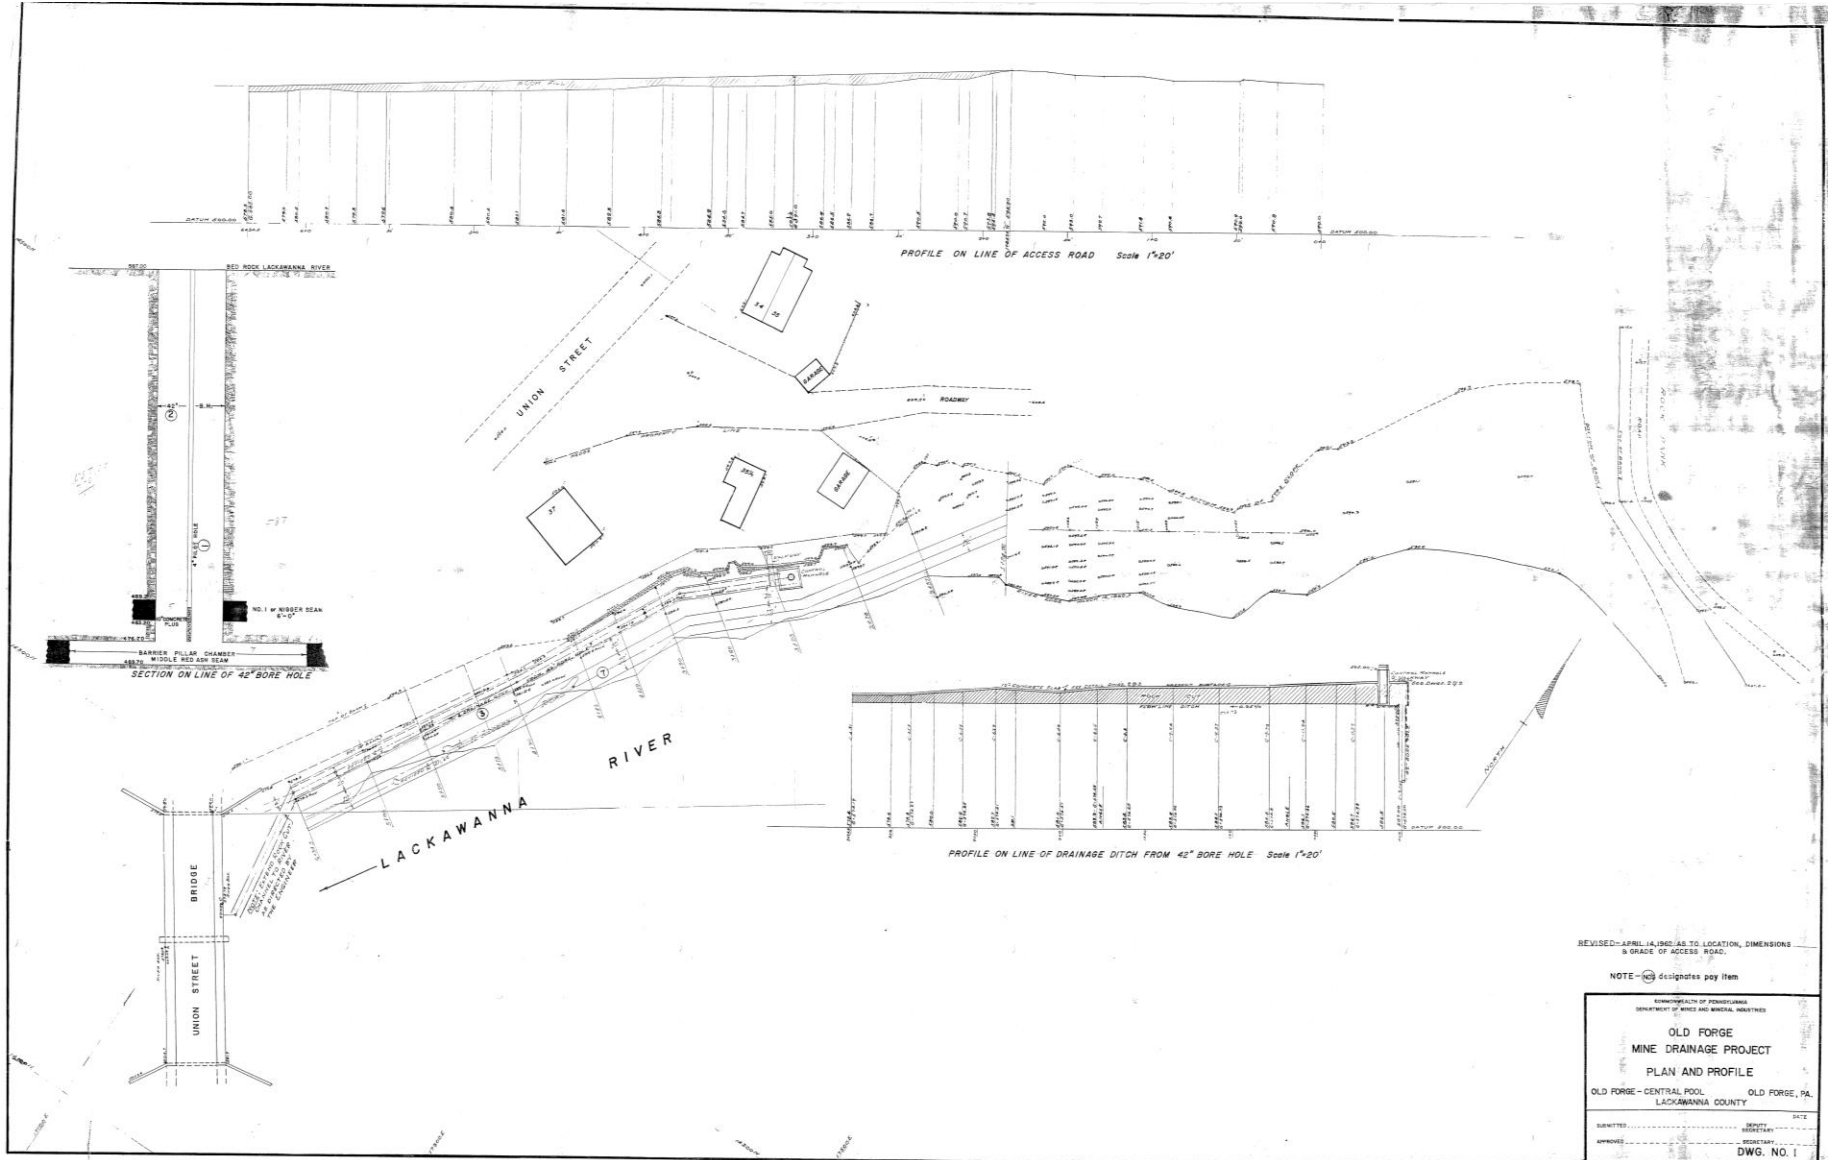


REVISED: APRIL 14, 1962 (AS TO LOCATION, DIMENSIONS & GRADE OF ACCESS ROAD)

NOTE: (C) designates pay item

| | | |
|--|--------------------|-------------|
| COMMONWEALTH OF PENNSYLVANIA DEPARTMENT OF PUBLIC AND WELFARE, BUREAU OF HIGHWAYS | | |
| OLD FORGE MINE DRAINAGE PROJECT PLAN AND PROFILE | | |
| OLD FORGE - CENTRAL POOL OLD FORGE, PA. LACKAWANNA COUNTY | | |
| SUBMITTED: _____ | DESIGNED BY: _____ | DATE: _____ |
| APPROVED: _____ | REGISTERED: _____ | |
| DWG. NO. 1 | | |

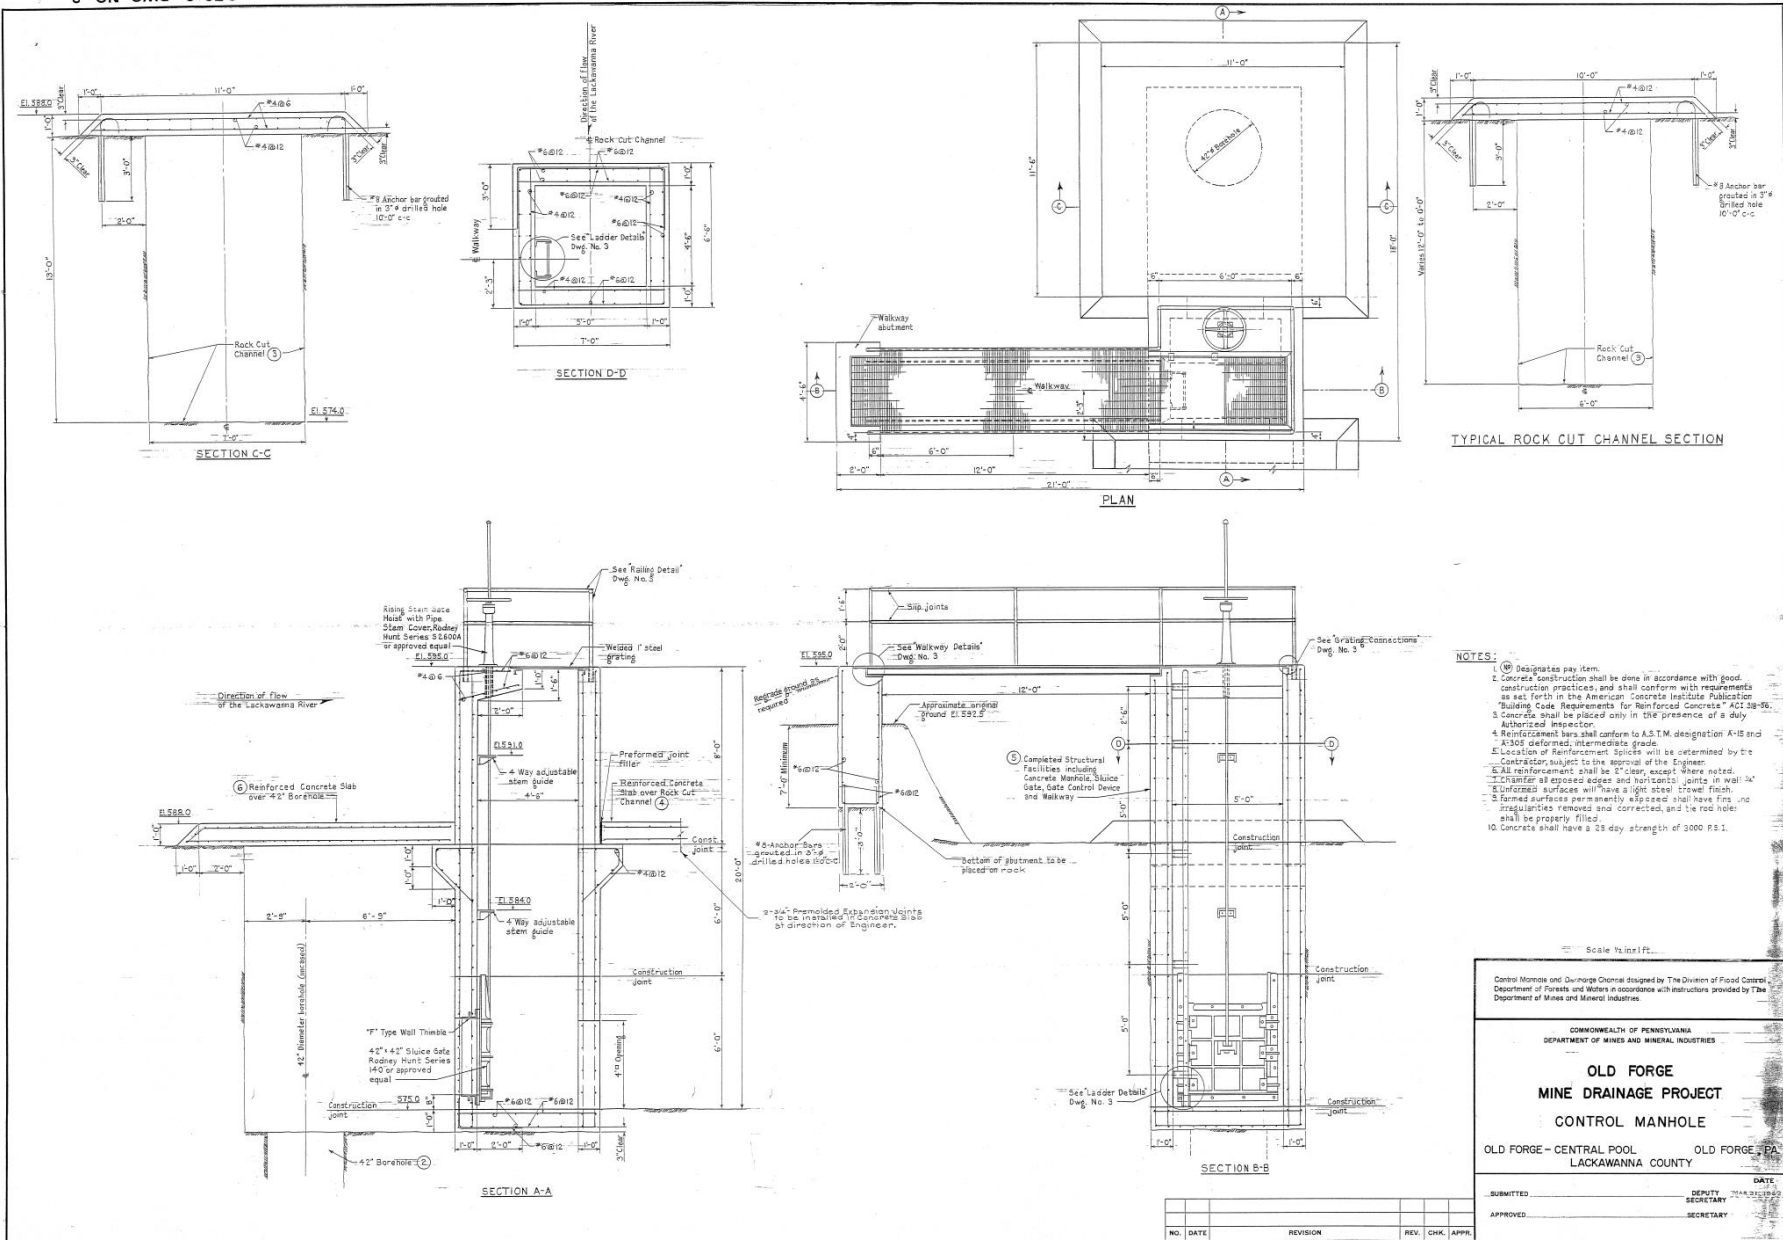

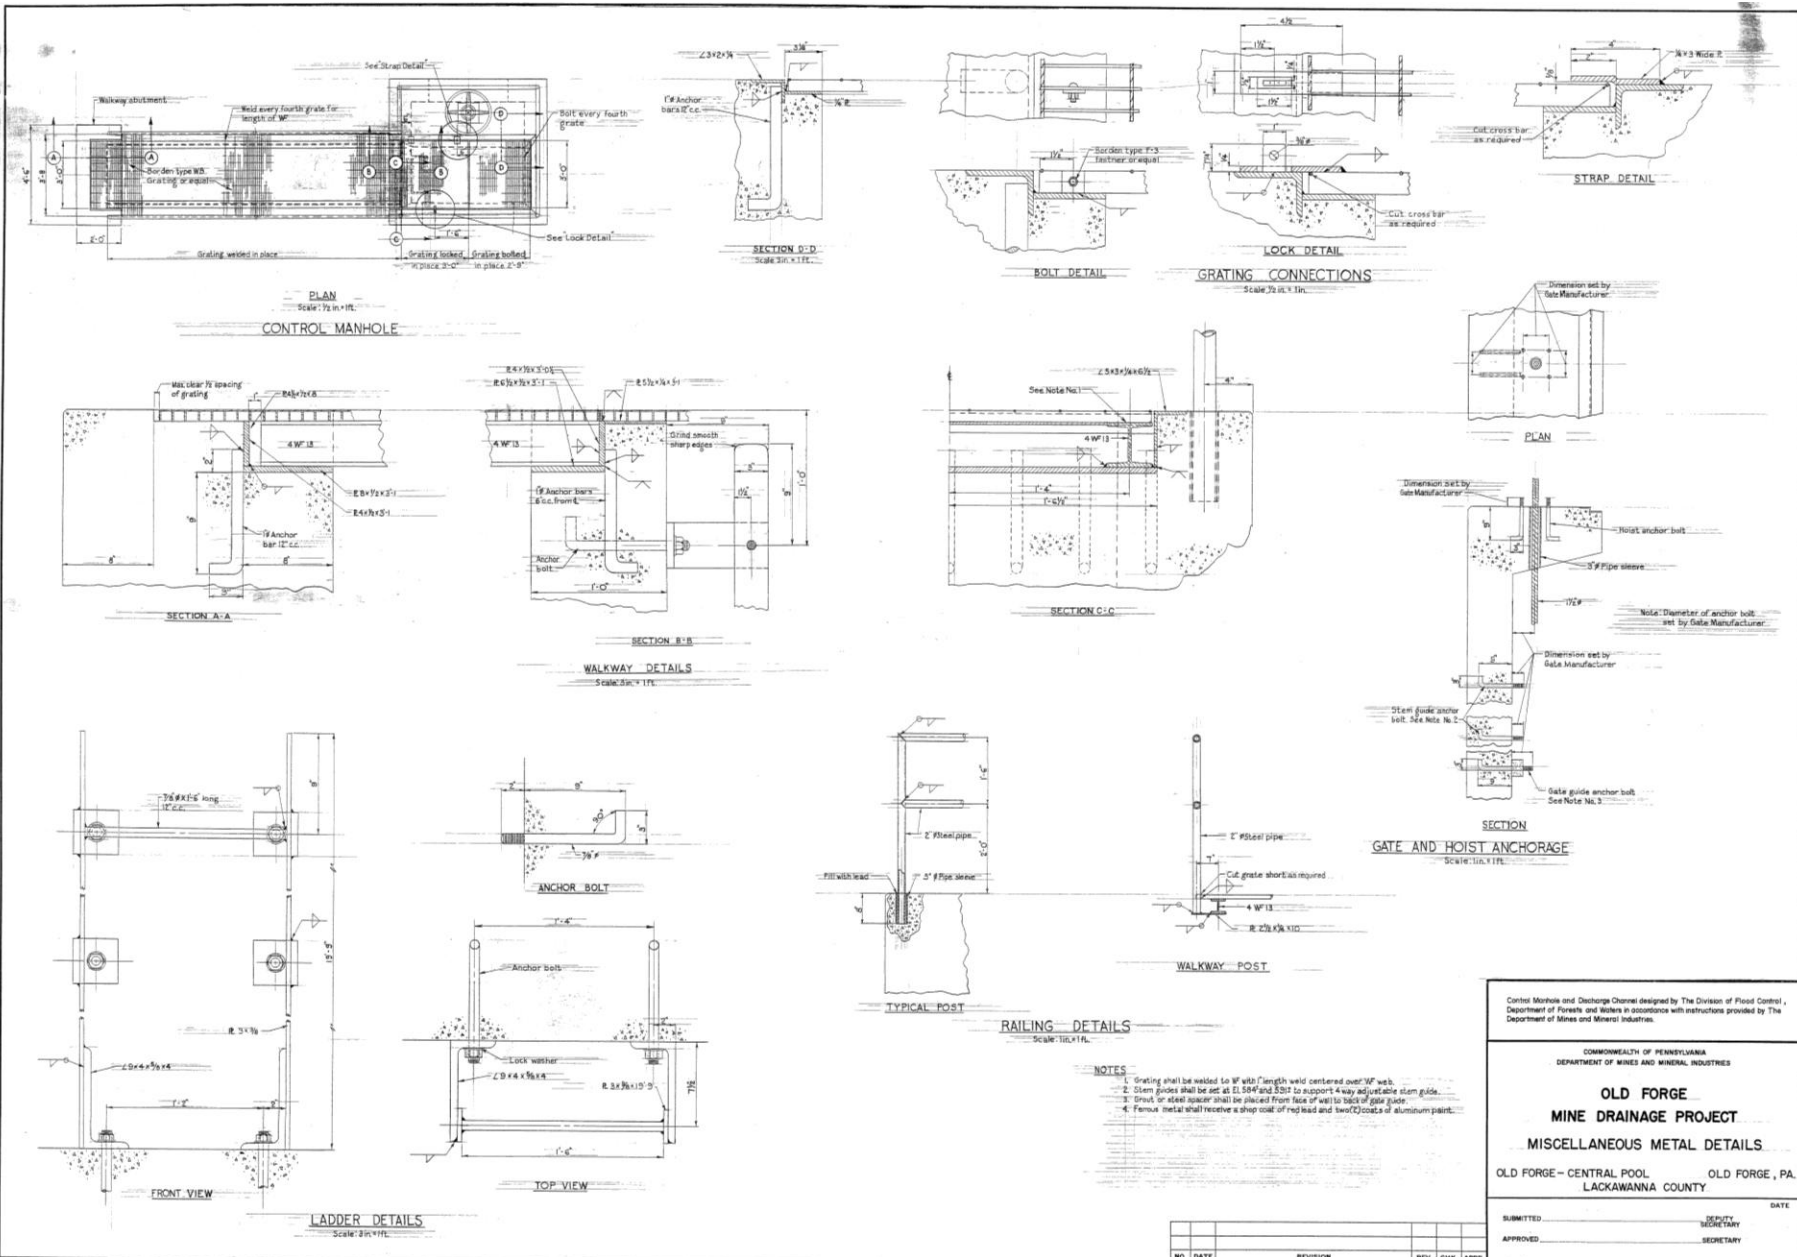

Control Manhole and Discharge Channel designed by The Division of Flood Control, Department of Forests and Waters in accordance with instructions provided by The Department of Mines and Mineral Industries.

COMMONWEALTH OF PENNSYLVANIA
DEPARTMENT OF MINES AND MINERAL INDUSTRIES

**OLD FORGE
MINE DRAINAGE PROJECT**


MISCELLANEOUS METAL DETAILS

OLD FORGE - CENTRAL POOL OLD FORGE, PA.
LACKAWANNA COUNTY

SUBMITTED: _____ DEPUTY SECRETARY
APPROVED: _____ SECRETARY

DATE: _____

| NO. | DATE | REVISION | REV. | CHK. | APPR. |
|-----|------|----------|------|------|-------|
| | | | | | |

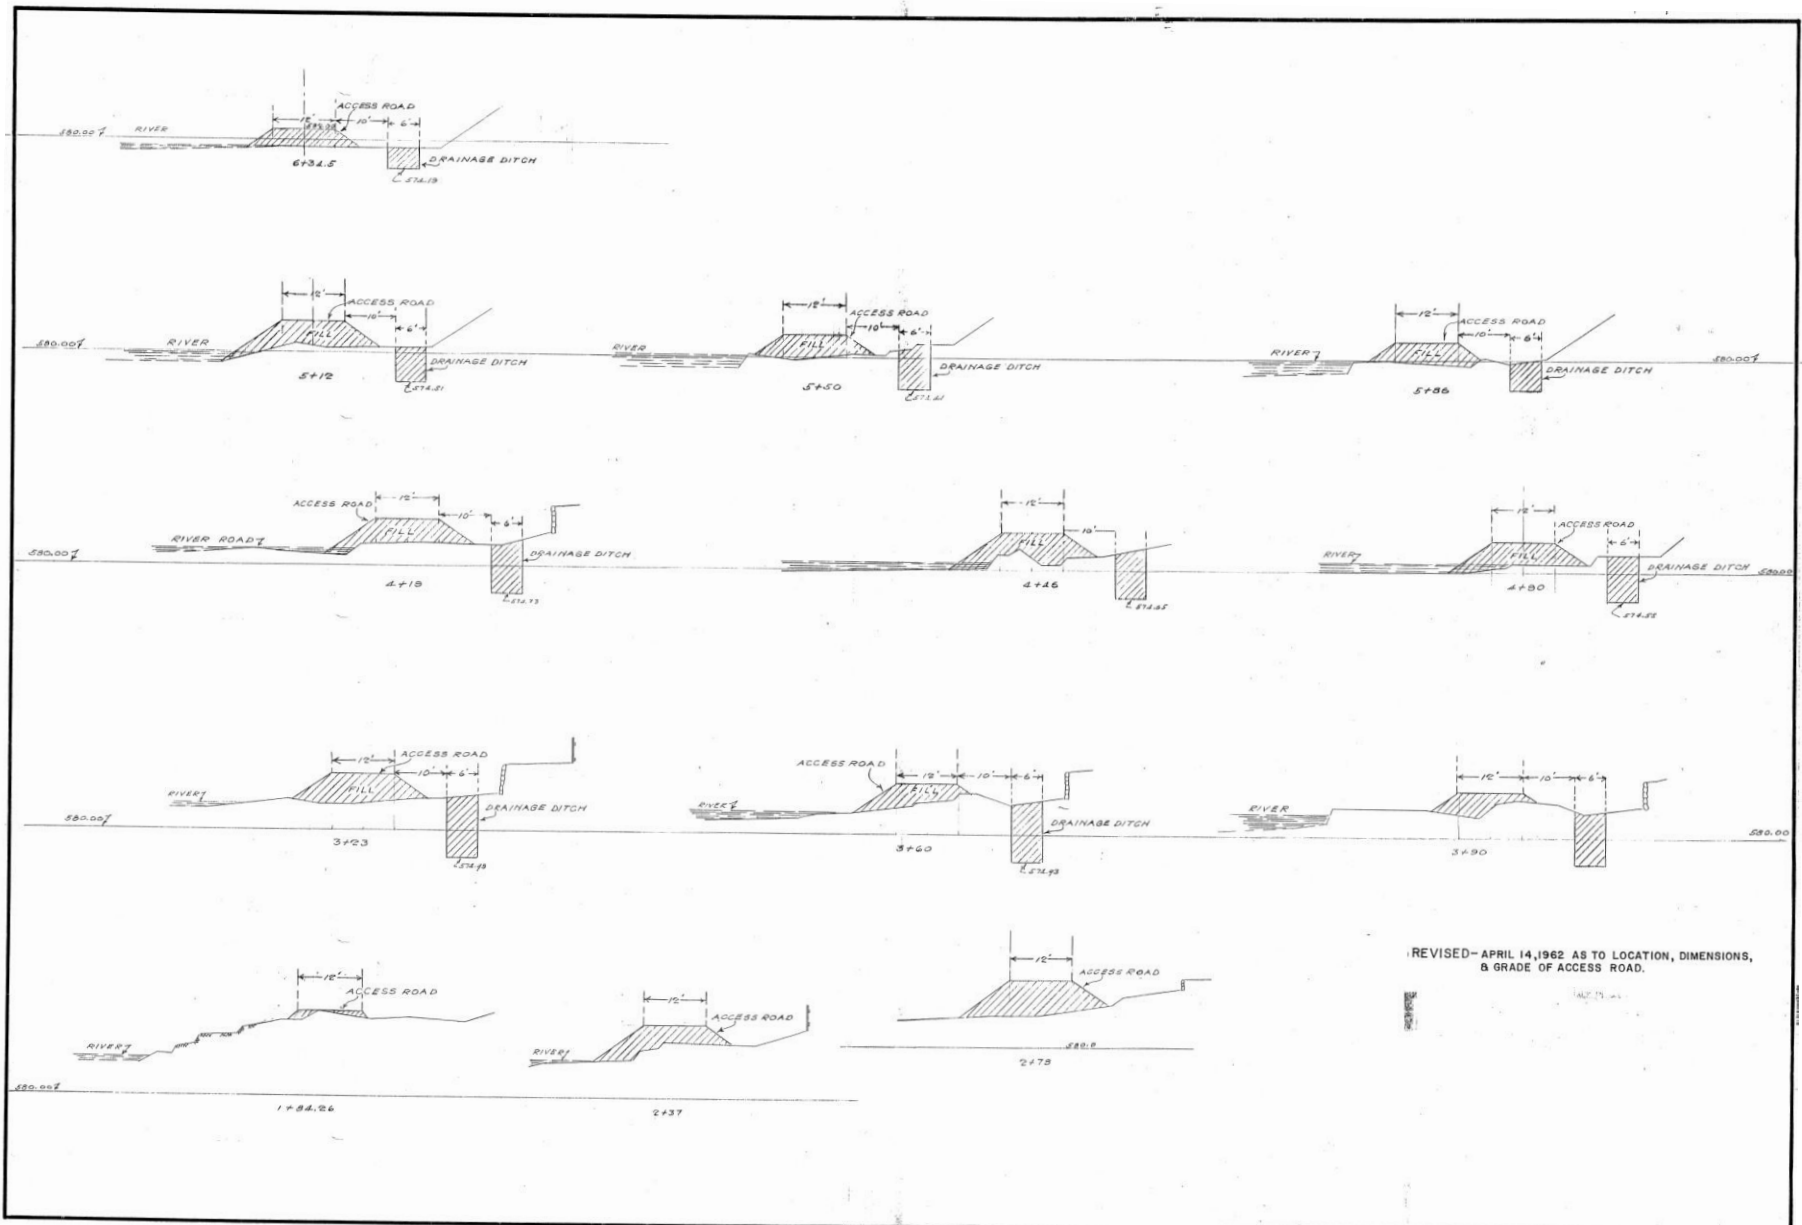

REVISED- APRIL 14, 1962 AS TO LOCATION, DIMENSIONS, & GRADE OF ACCESS ROAD.