


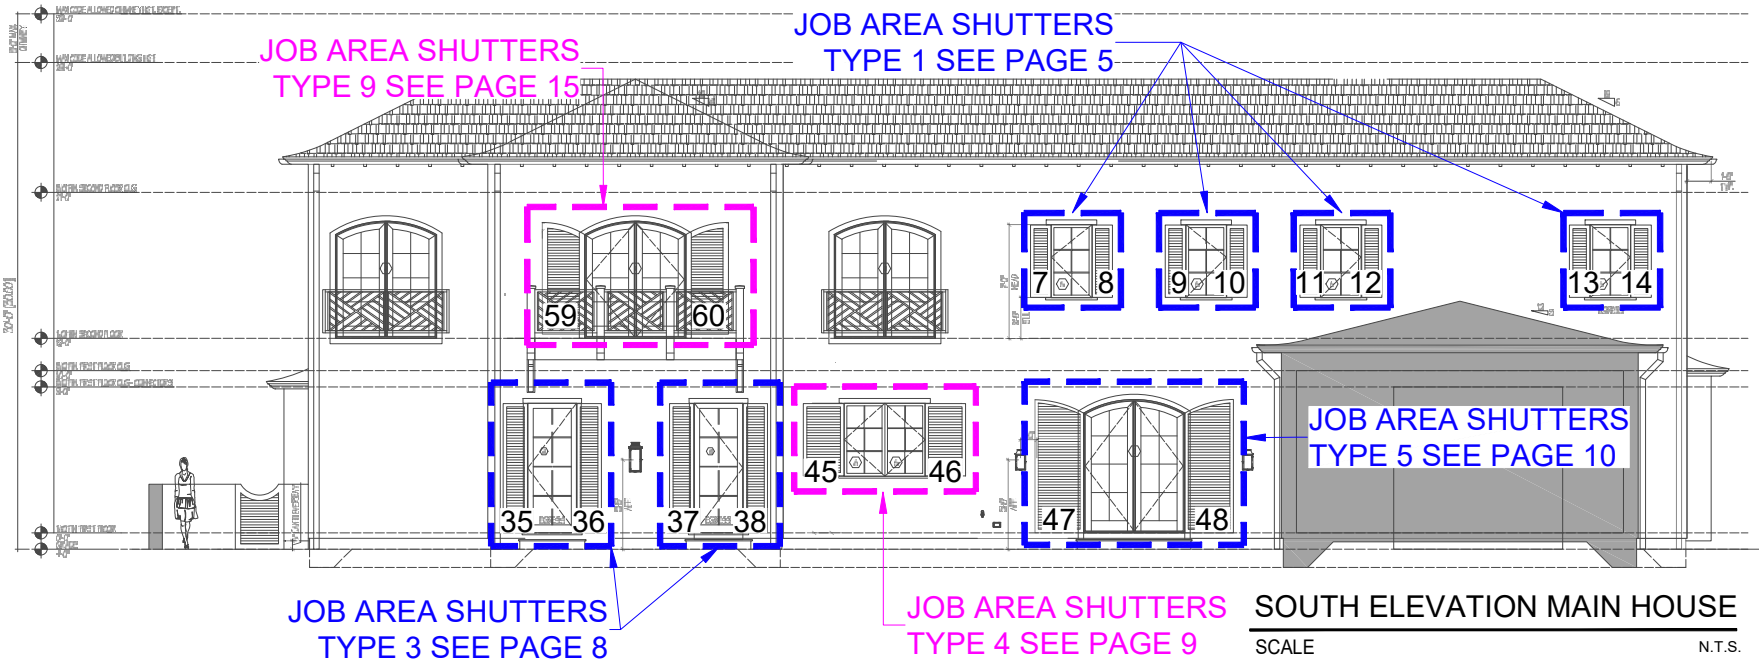
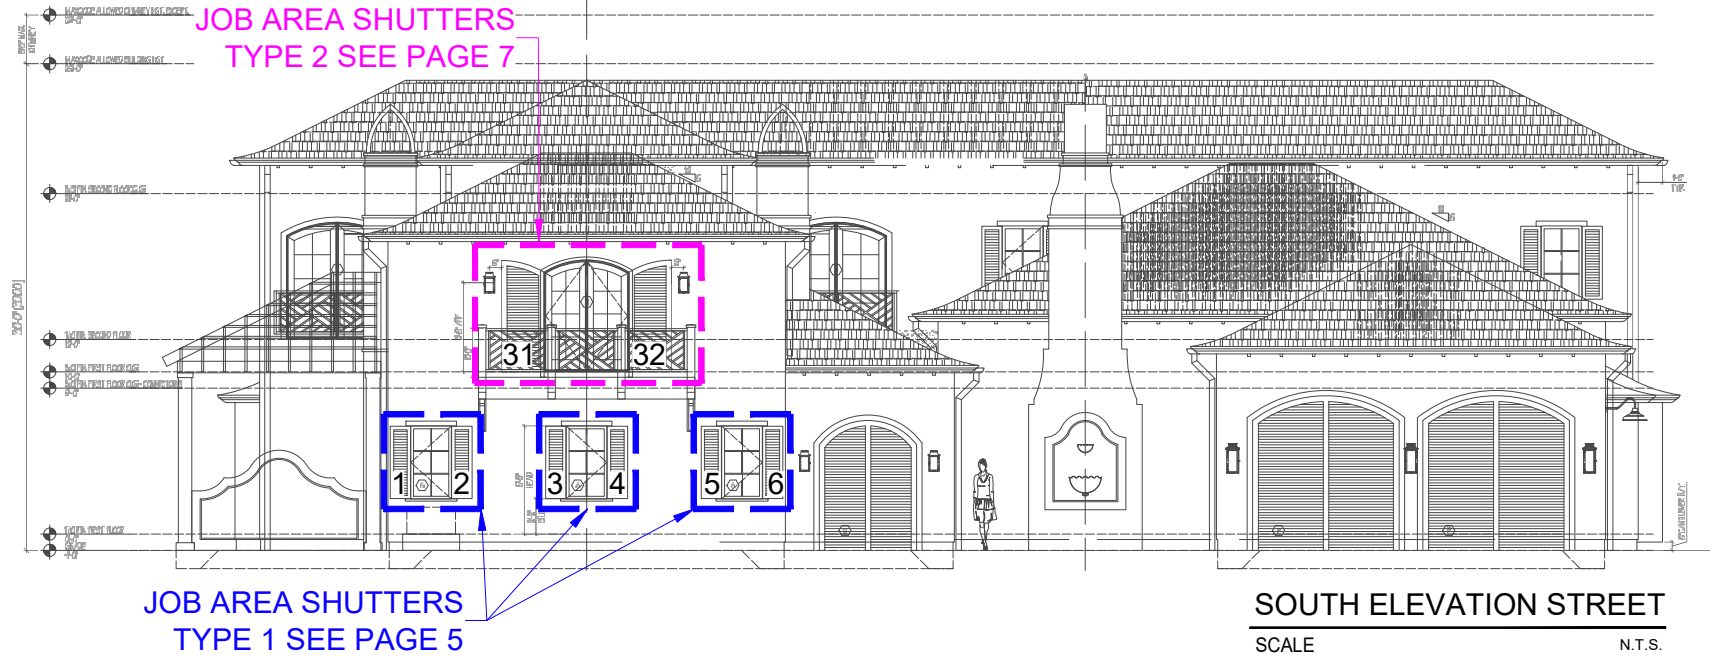


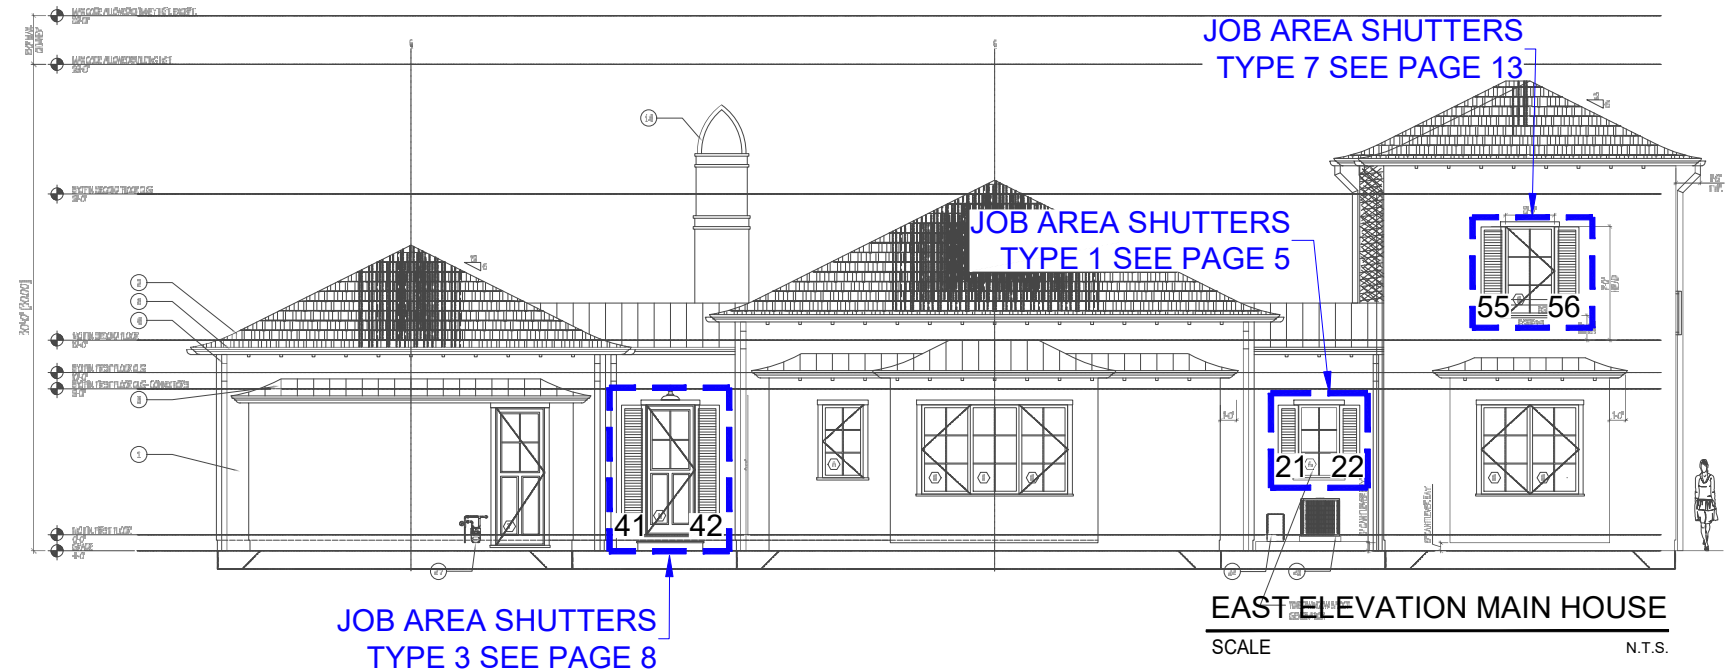

JOB AREA SHUTTERS
TYPE 7 SEE PAGE

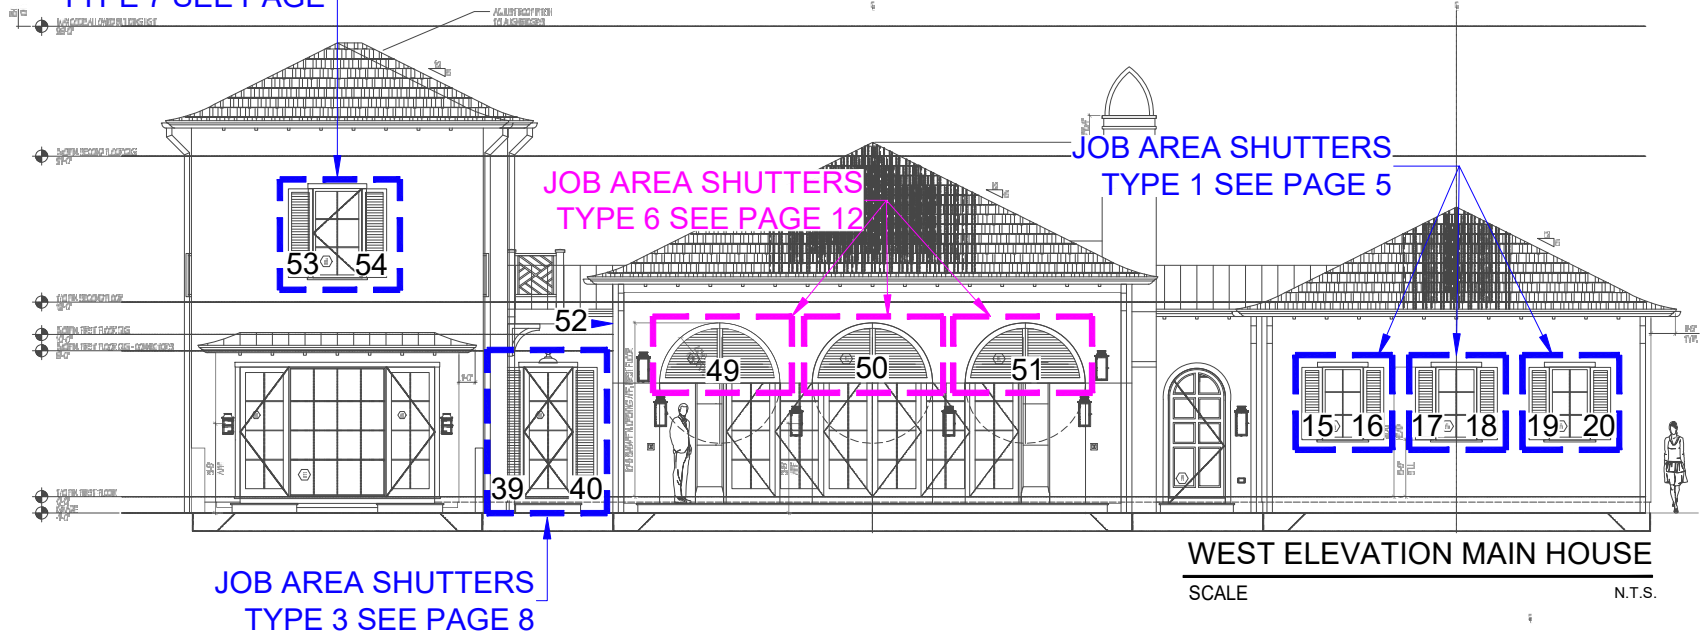

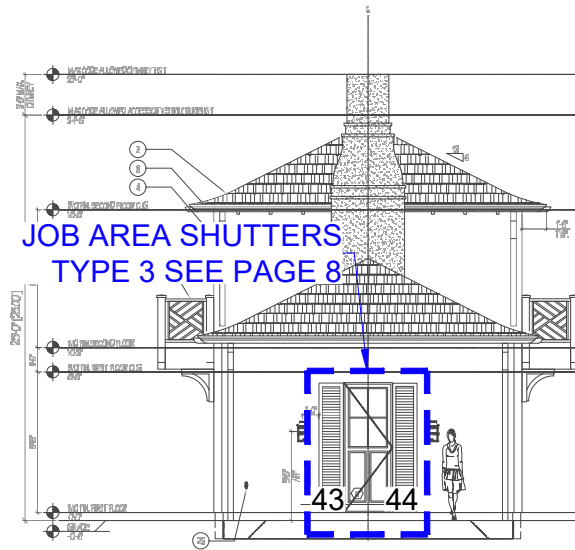


JOB AREA SHUTTERS
TYPE 3 SEE PAGE 8

EAST ELEVATION - POOL HOUSE

SCALE

N.T.S.

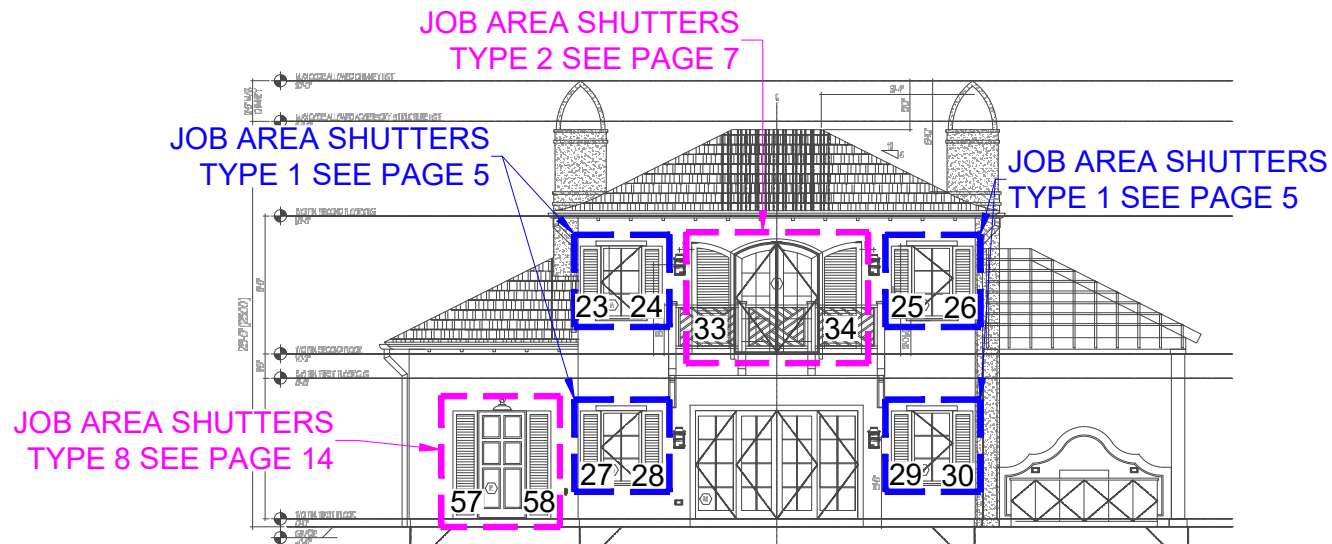

JOB AREA SHUTTERS
TYPE 1 SEE PAGE 5

JOB AREA SHUTTERS
TYPE 1 SEE PAGE 5

JOB AREA SHUTTERS
TYPE 8 SEE PAGE 14

JOB AREA SHUTTERS
TYPE 2 SEE PAGE 7

NORTH ELEVATION - POOL HOUSE

SCALE

N.T.S.




SHUTTER RENDER VIEW

LEGEND:

- A. SIDE FRAME:
HV LOW PROFILE
FRAME 2.25" X 1.25"
REF: 41-63-860
- B. HV LOW PROFILE
VERTICAL CENTER
MULLION 2.25" X 1.25"
REF: 41-63-838
- C. 3-WAVE BLADE 2"
REF: 41-63-700
- D. TOP & BOTTOM FRAME:
HV LOW PROFILE
HORIZONTAL FRAME
2.25" X 1.40"
REF: 41-63-831
- E. ALUM. FLAT BAR
1/4" X 1/2" ALL AROUND
REF: 10-61-324


"A"

**HV LOW PROFILE VERTICAL
FRAME WITH SNAP x 18' 2"**
41-63-860 Mill Finish
Mates with 41-63-861 R/L
for Z-Blade System

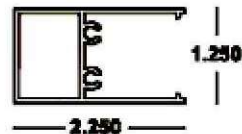


"B"

**HV LOW PROFILE BAHAMA
VERTICAL CENTER MULLION x 20' 3"**
41-63-838 UNPUNCHED
41-63-838PZ PUNCHED*
Mill Finish *Punched to accept Z-Blade

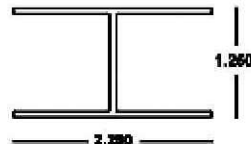

"C"



3" 5-Blade Blade x 12"
41-63-700
Mill Finish
Mates with 41-63-831

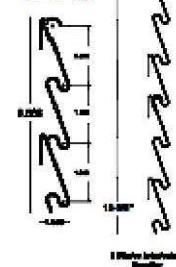

"D"

**HV LOW PROFILE
HORIZONTAL FRAME x 21"**
41-63-831
Mill Finish

*Can be used as
Bottom Frame &
Center Mullion;
Colonial Top
Frame*

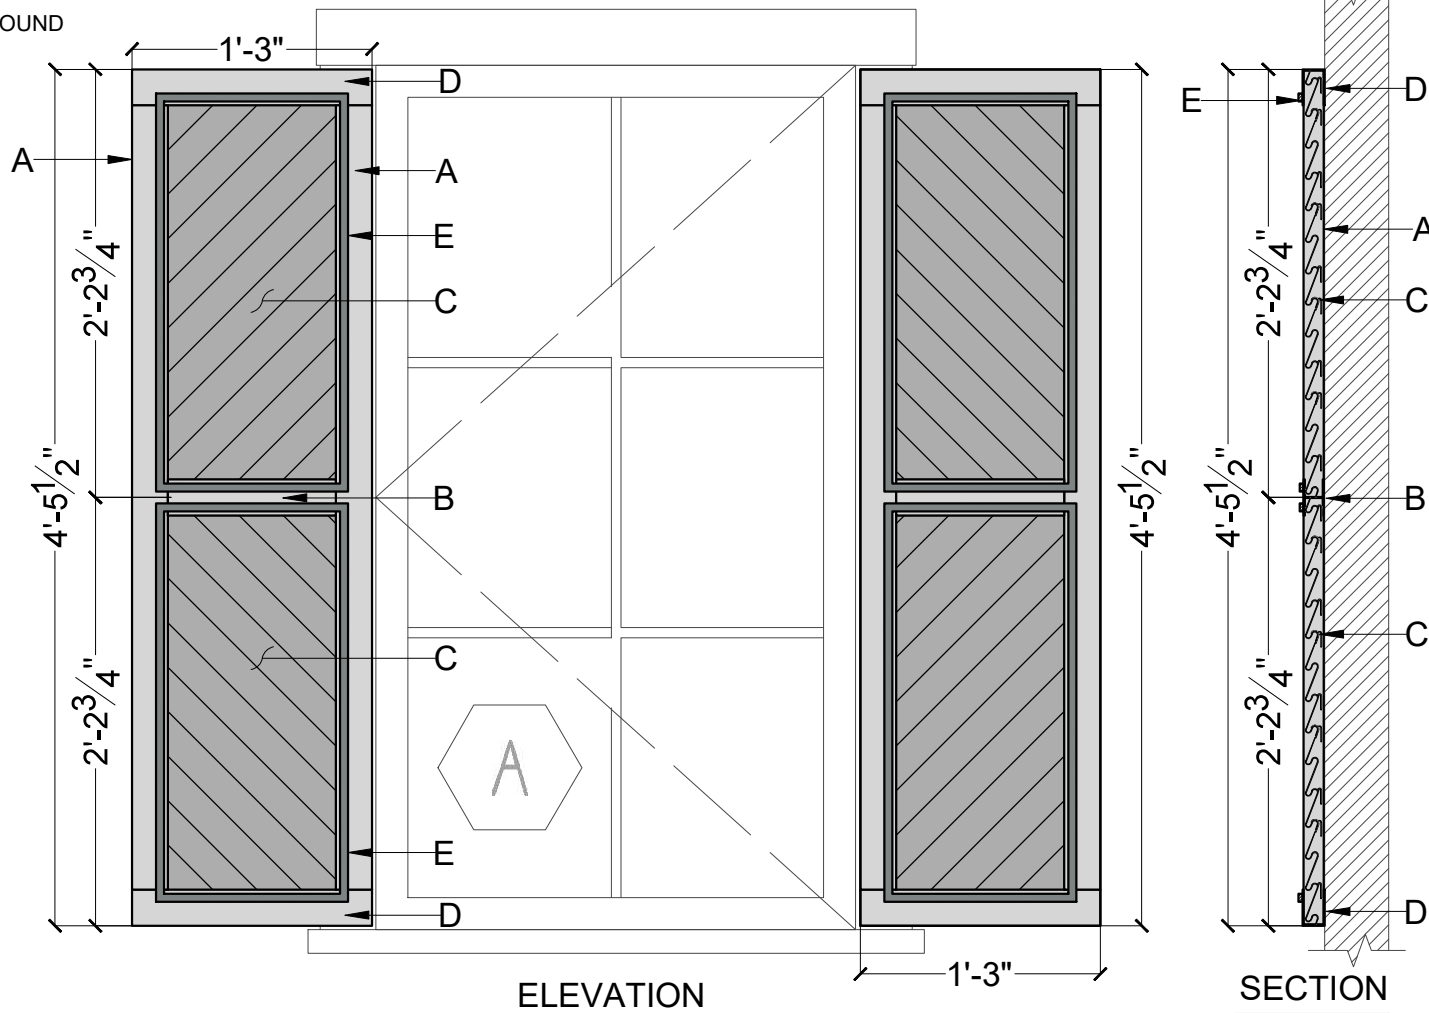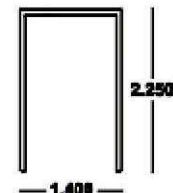

QUANTITY 30 UNITS
PAIRS 15

ALUMINUM SHUTTER TYPE 1 (#1 TO #30)
SCALE 1"=1'-0"




SHUTTER RENDER VIEW



LEGEND:

- A. SIDE FRAME:
HV LOW PROFILE
FRAME 2.25" X 1.25"
REF: 41-63-860
- B. HV LOW PROFILE
VERTICAL CENTER
MULLION 2.25" X 1.25"
REF: 41-63-838
- C. 3-WAVE BLADE 2"
REF: 41-63-700
- D. TOP & BOTTOM FRAME:
HV LOW PROFILE
HORIZONTAL FRAME
2.25" X 1.40"
REF: 41-63-831
- E. ALUM. FLAT BAR
1/4" X 1/2" ALL AROUND
REF: 10-61-324

"A"
HV LOW PROFILE VERTICAL
FRAME WITH SNAP x 10' 2"
41-63-860 Mill Finish
Mates with 41-63-861 R/L
for Z-Blade System


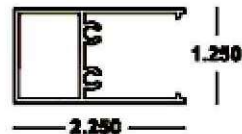


"B"
HV LOW PROFILE BAHAMA
VERTICAL CENTER MULLION x 20' 3"
41-63-838 UNPUNCHED
41-63-838PZ PUNCHED*
Mill Finish *Punched to accept Z-Blade

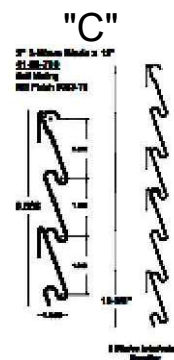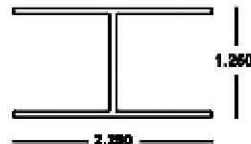

"D"
HV LOW PROFILE
HORIZONTAL FRAME x 21'
41-63-831 Mill Finish

Can be used as
Bottom Frame &
Center Mullion;
Colonial Top
Frame

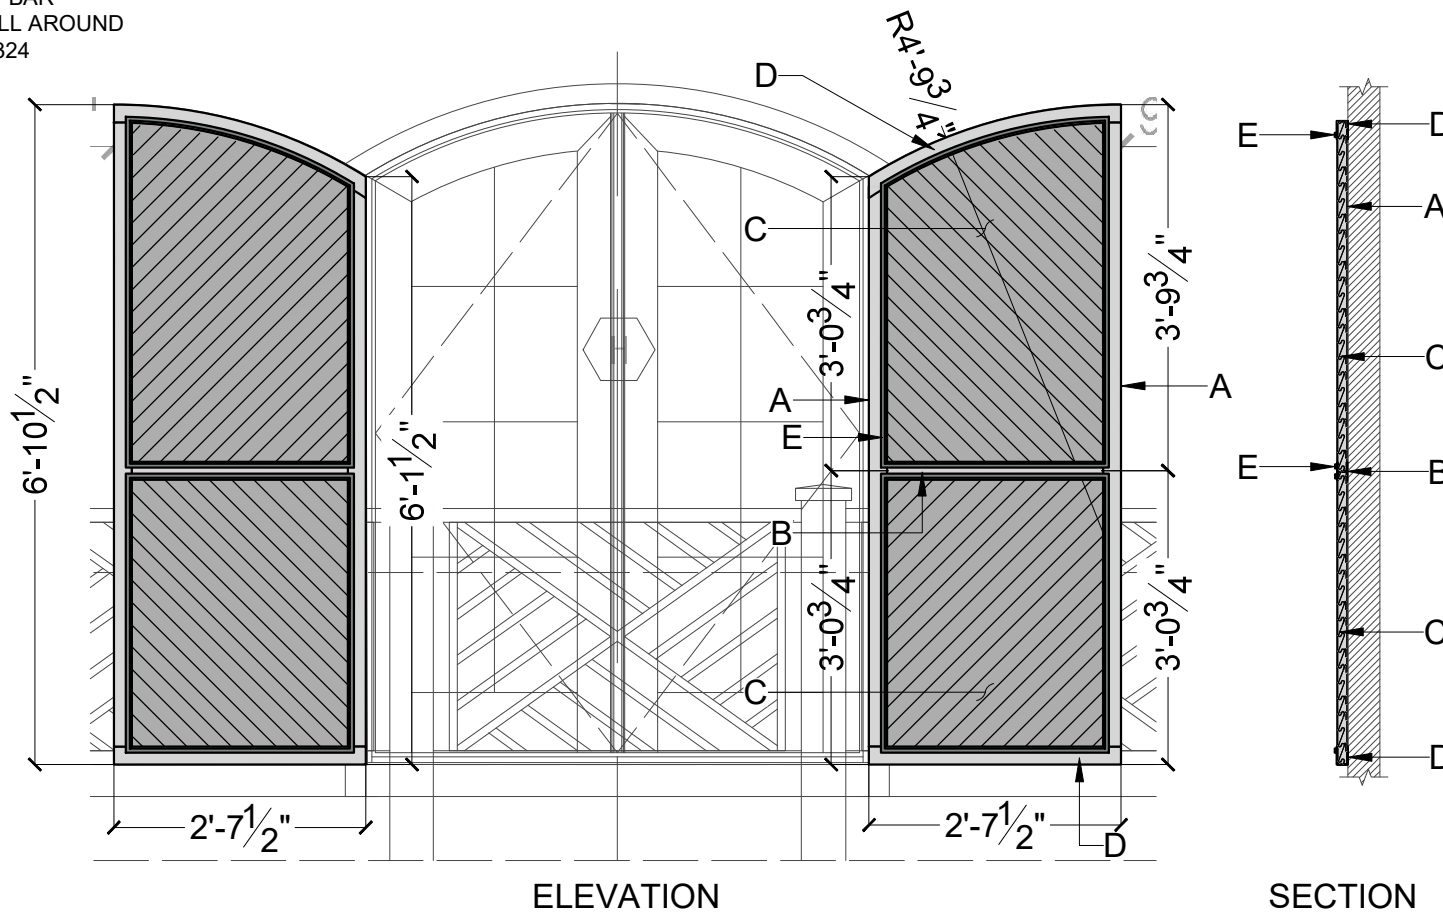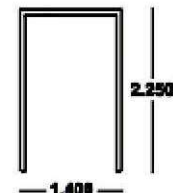

QUANTITY 4 UNITS
PAIRS 2

ALUMINUM SHUTTER TYPE 2 (#31 TO # 34)

SCALE


1/2"=1'-0"

LEGEND:

- A. SIDE FRAME:
HV LOW PROFILE
FRAME 2.25" X 1.25"
REF: 41-63-860
- B. HV LOW PROFILE
VERTICAL CENTER
MULLION 2.25" X 1.25"
REF: 41-63-838
- C. 3-WAVE BLADE 2"
REF: 41-63-700
- D. TOP & BOTTOM FRAME:
HV LOW PROFILE
HORIZONTAL FRAME
2.25" X 1.40"
REF: 41-63-831
- E. ALUM. FLAT BAR
1/4" X 1/2" ALL AROUND
REF: 10-61-324

"A"

**HV LOW PROFILE VERTICAL
FRAME WITH SNAP x 10' 2"**
41-63-860 Mill Finish
Mates with 41-63-861 R/L
for Z-Blade System

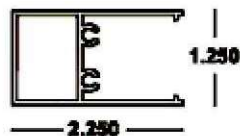


"B"

**HV LOW PROFILE BAHAMA
VERTICAL CENTER MULLION x 20' 3"**
41-63-838 UNPUNCHED
41-63-838PZ PUNCHED*
Mill Finish *Punched to accept Z-Blade



"C"




3" 5-Blade Blade x 15"
41-63-700
Mill Finish
Mates with 41-63-861 R/L

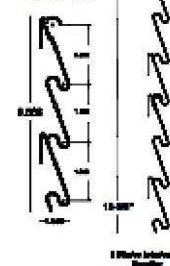

"D"

**HV LOW PROFILE
HORIZONTAL FRAME x 21'**
41-63-831
Mill Finish

*Can be used as
Bottom Frame &
Center Mullion;
Colonial Top
Frame*

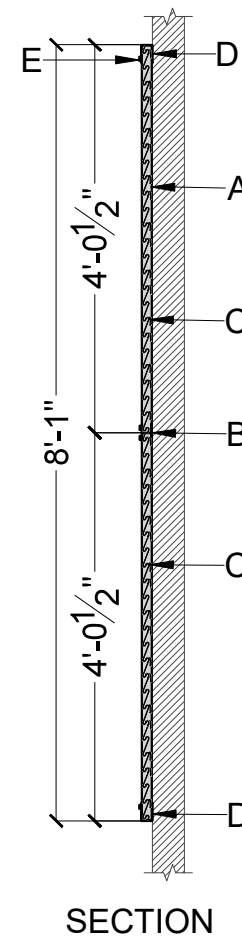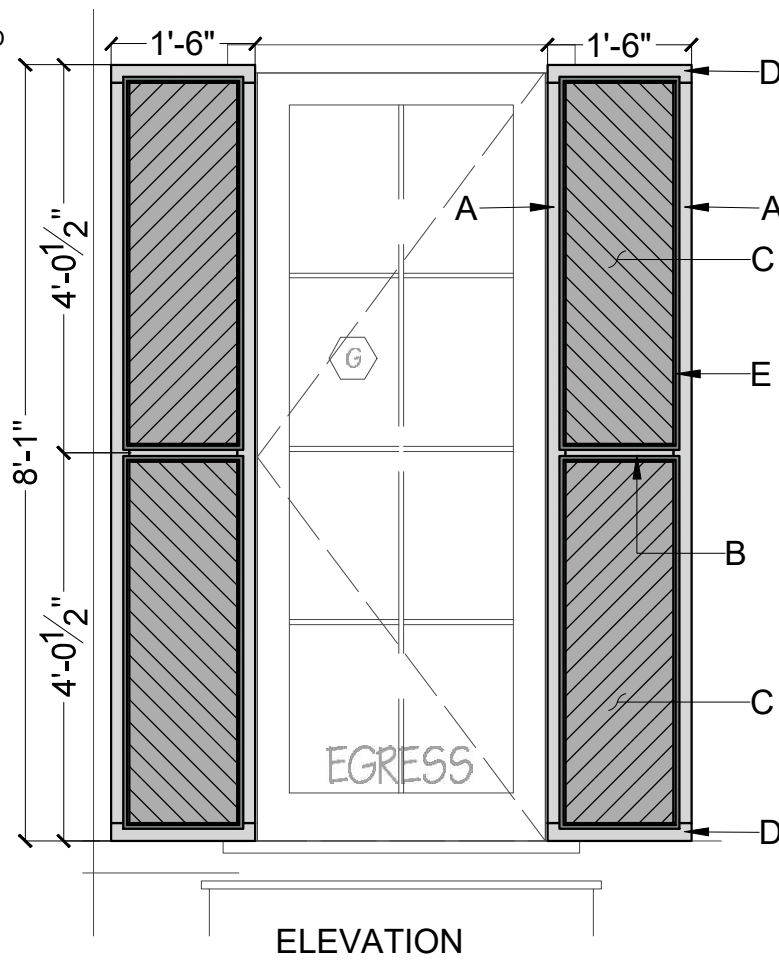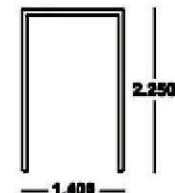

QUANTITY 10 UNITS
PAIRS 5

ALUMINUM SHUTTER TYPE 3 (#35 TO #44)

SCALE


1/2"=1'-0"

LEGEND:

- A. SIDE FRAME:
HV LOW PROFILE
FRAME 2.25" X 1.25"
REF: 41-63-860
- B. HV LOW PROFILE
VERTICAL CENTER
MULLION 2.25" X 1.25"
REF: 41-63-838
- C. 3-WAVE BLADE 2"
REF: 41-63-700
- D. TOP & BOTTOM FRAME:
HV LOW PROFILE
HORIZONTAL FRAME
2.25" X 1.40"
REF: 41-63-831
- E. ALUM. FLAT BAR
1/4" X 1/2" ALL AROUND
REF: 10-61-324


"A"

**HV LOW PROFILE VERTICAL
FRAME WITH SNAP x 10' 2"**
41-63-860 Mill Finish
Mates with 41-63-861R/L
for Z-Blade System

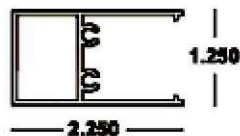


"B"

**HV LOW PROFILE BAHAMA
VERTICAL CENTER MULLION x 20' 3"**
41-63-838 UNPUNCHED
41-63-838PZ PUNCHED*
Mill Finish *Punched to accept Z-Blade

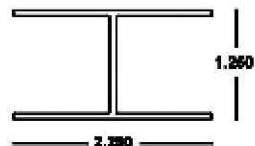

"C"



3" 5-Blade Blade x 12"
41-63-700
Mill Finish

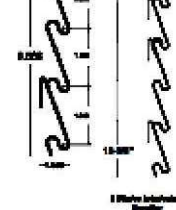

"D"

**HV LOW PROFILE
HORIZONTAL FRAME x 21'**
41-63-831
Mill Finish

Can be used as
Bottom Frame &
Center Mullion;
Colonial Top
Frame

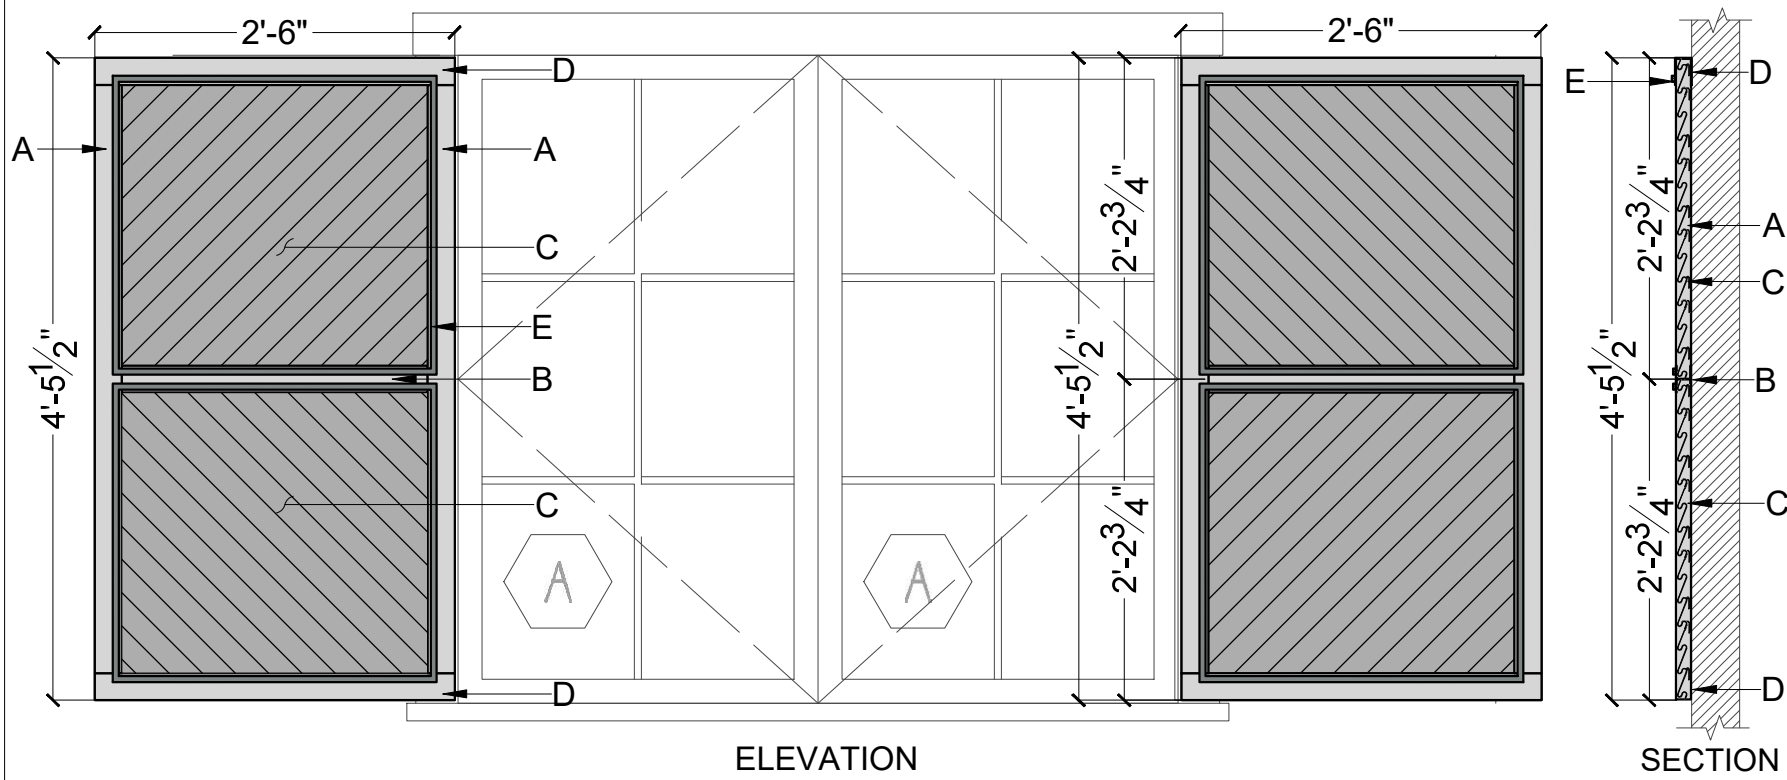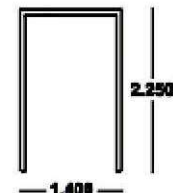

ELEVATION

SECTION

QUANTITY 2 UNITS
PAIRS 1

ALUMINUM SHUTTER TYPE 4 (#45 TO #46)

SCALE


3/4"=1'-0"

LEGEND:

- A. SIDE FRAME:
HV LOW PROFILE
FRAME 2.25" X 1.25"
REF: 41-63-860
- B. HV LOW PROFILE
VERTICAL CENTER
MULLION 2.25" X 1.25"
REF: 41-63-838
- C. 3-WAVE BLADE 2"
REF: 41-63-700
- D. TOP & BOTTOM FRAME:
HV LOW PROFILE
HORIZONTAL FRAME
2.25" X 1.40"
REF: 41-63-831
- E. ALUM. FLAT BAR
1/4" X 1/2" ALL AROUND
REF: 10-61-324


"A"

**HV LOW PROFILE VERTICAL
FRAME WITH SNAP x 18' 2"**
41-63-860 Mill Finish
Mates with 41-63-861 R/L
for Z-Blade System

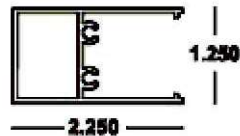


"B"

**HV LOW PROFILE BAHAMA
VERTICAL CENTER MULLION x 20' 3"**
41-63-838 UNPUNCHED
41-63-838PZ PUNCHED*
Mill Finish *Punched to accept Z-Blade

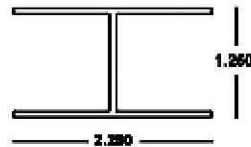



"C"

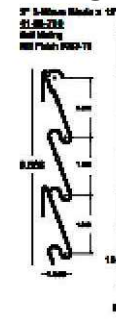


"D"

**HV LOW PROFILE
HORIZONTAL FRAME x 21'**
41-63-831 Mill Finish

*Can be used as
Bottom Frame &
Center Mullion;
Colonial Top
Frame*

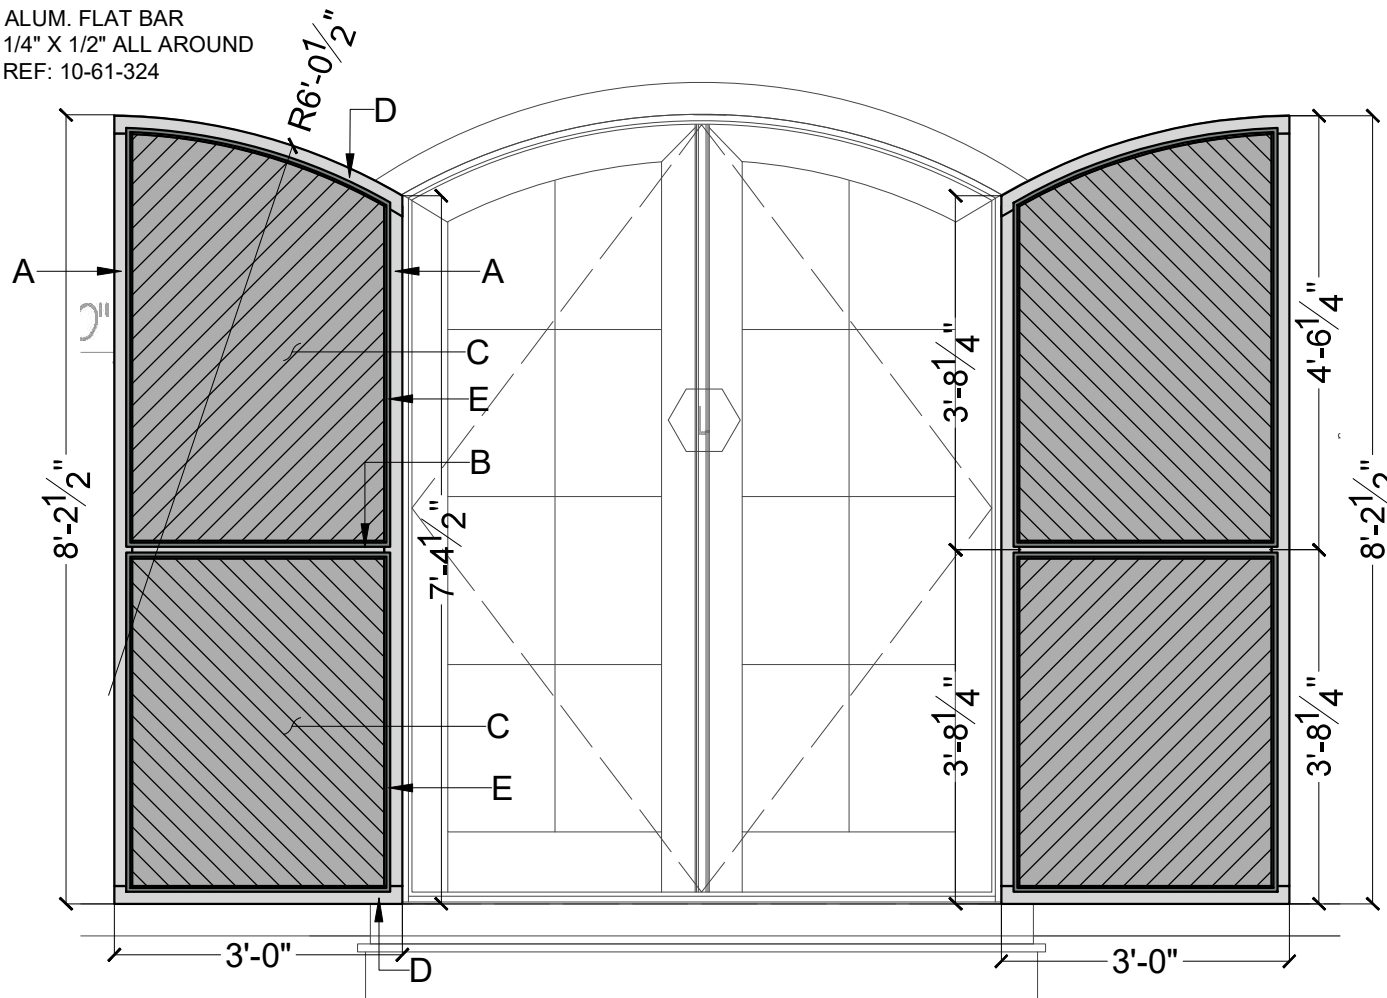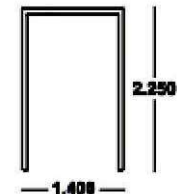

ELEVATION

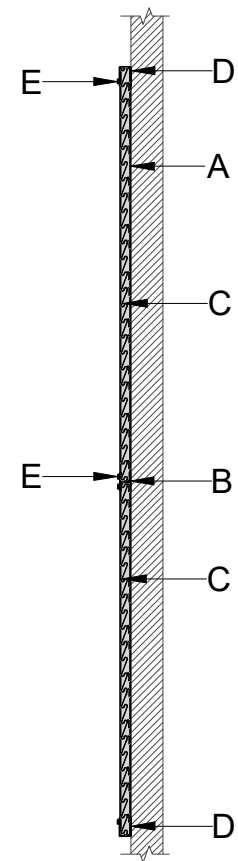

SECTION

QUANTITY 2 UNITS
PAIRS 1

ALUMINUM SHUTTER TYPE 5 (#47 TO #48)

SCALE

1/2"=1'-0"




SHUTTER RENDER VIEW

LEGEND:

- A. SIDE FRAME:
HV LOW PROFILE
FRAME 2.25" X 1.25"
REF: 41-63-860
- B. HV LOW PROFILE
VERTICAL CENTER
MULLION 2.25" X 1.25"
REF: 41-63-838
- C. 3-WAVE BLADE 2"
REF: 41-63-700
- D. TOP & BOTTOM FRAME:
HV LOW PROFILE
HORIZONTAL FRAME
2.25" X 1.40"
REF: 41-63-831
- E. ALUM. FLAT BAR
1/4" X 1/2" ALL AROUND
REF: 10-61-324


"A"

**HV LOW PROFILE VERTICAL
FRAME WITH SNAP x 18' 2"**
41-63-860 Mill Finish
Mates with 41-63-861 R/L
for Z-Blade System

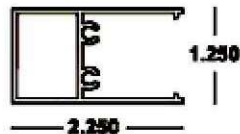


"B"

**HV LOW PROFILE BAHAMA
VERTICAL CENTER MULLION x 20' 3"**
41-63-838 UNPUNCHED
41-63-838PZ PUNCHED*
Mill Finish *Punched to accept Z-Blade

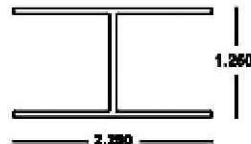



"C"

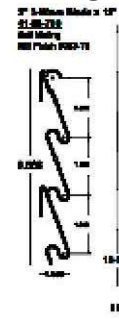

"D"

**HV LOW PROFILE
HORIZONTAL FRAME x 21'**
41-63-831 Mill Finish

*Can be used as
Bottom Frame &
Center Mullion;
Colonial Top
Frame*

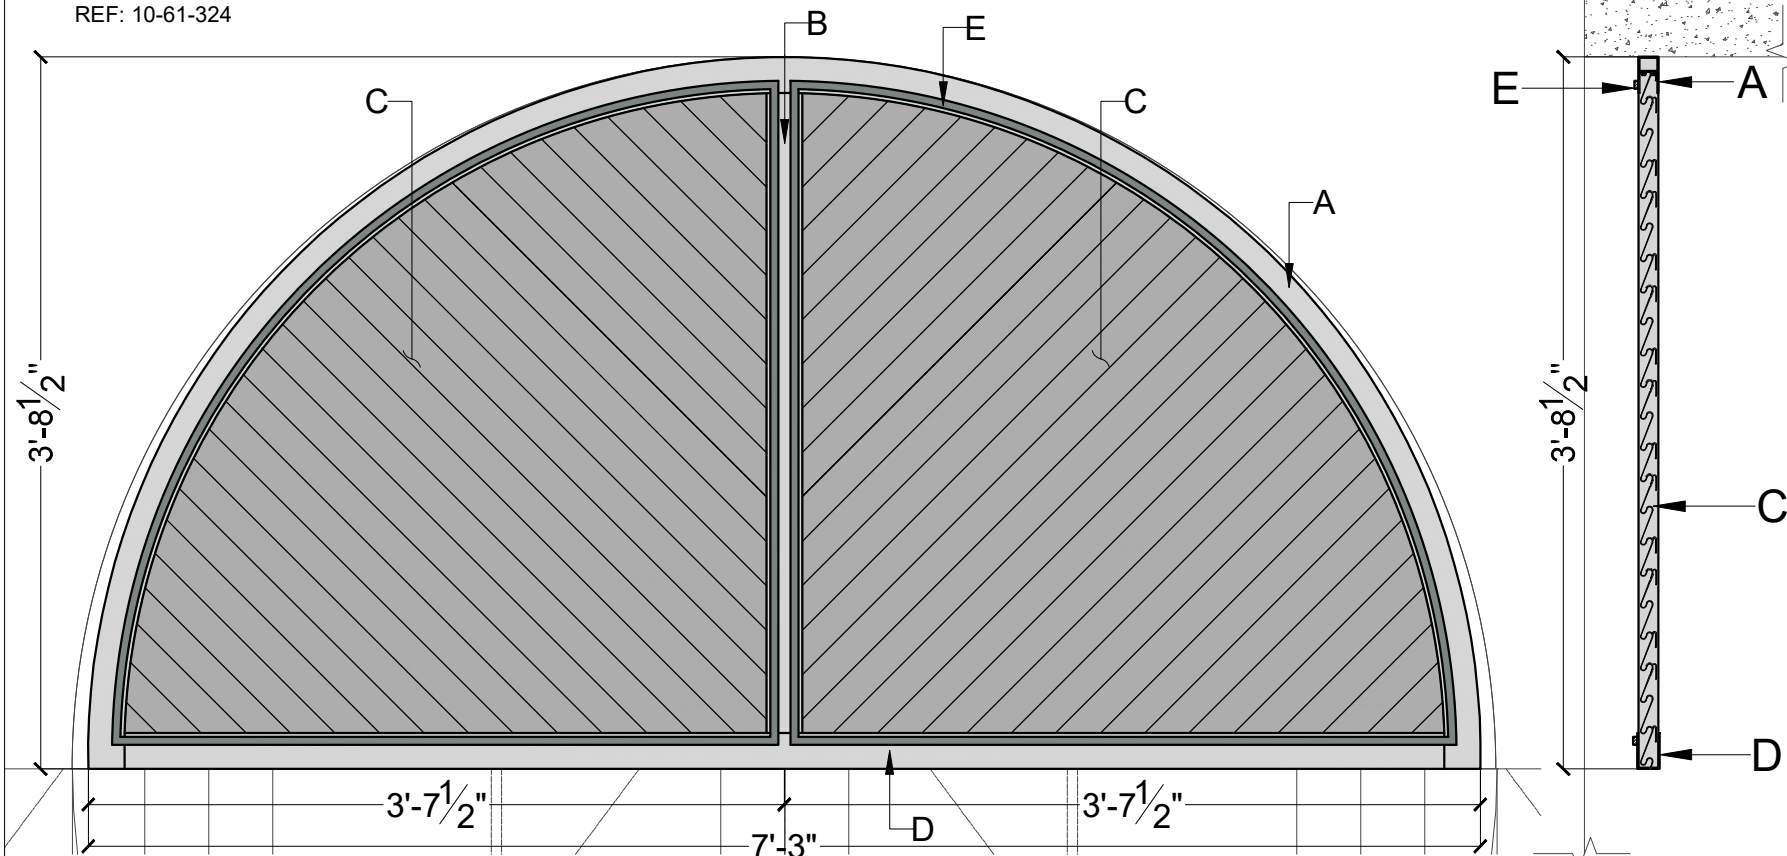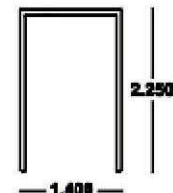

ELEVATION

SECTION

QUANTITY 4 UNITS

ALUMINUM SHUTTER TYPE 6 (#49 TO # 52)

SCALE


1"=1'-0"

LEGEND:

- A. SIDE FRAME:
HV LOW PROFILE
FRAME 2.25" X 1.25"
REF: 41-63-860
- B. HV LOW PROFILE
VERTICAL CENTER
MULLION 2.25" X 1.25"
REF: 41-63-838
- C. 3-WAVE BLADE 2"
REF: 41-63-700
- D. TOP & BOTTOM FRAME:
HV LOW PROFILE
HORIZONTAL FRAME
2.25" X 1.40"
REF: 41-63-831
- E. ALUM. FLAT BAR
1/4" X 1/2" ALL AROUND
REF: 10-61-324


"A"

**HV LOW PROFILE VERTICAL
FRAME WITH SNAP x 10' 2"**
41-63-860 Mill Finish
Mates with 41-63-861R/L
for Z-Blade System

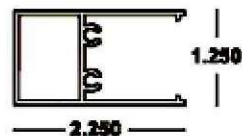


"B"

**HV LOW PROFILE BAHAMA
VERTICAL CENTER MULLION x 20' 3"**
41-63-838 UNPUNCHED
41-63-838PZ PUNCHED*
Mill Finish *Punched to accept Z-Blade

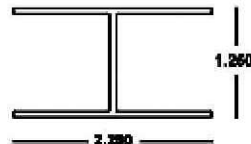

"C"



3" 5-Blade Blade x 12"
41-63-700
Mill Finish

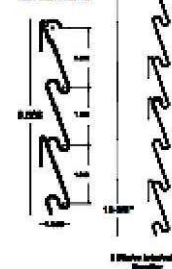


"D"

**HV LOW PROFILE
HORIZONTAL FRAME x 21'**
41-63-831
Mill Finish

Can be used as
Bottom Frame &
Center Mullion;
Colonial Top
Frame

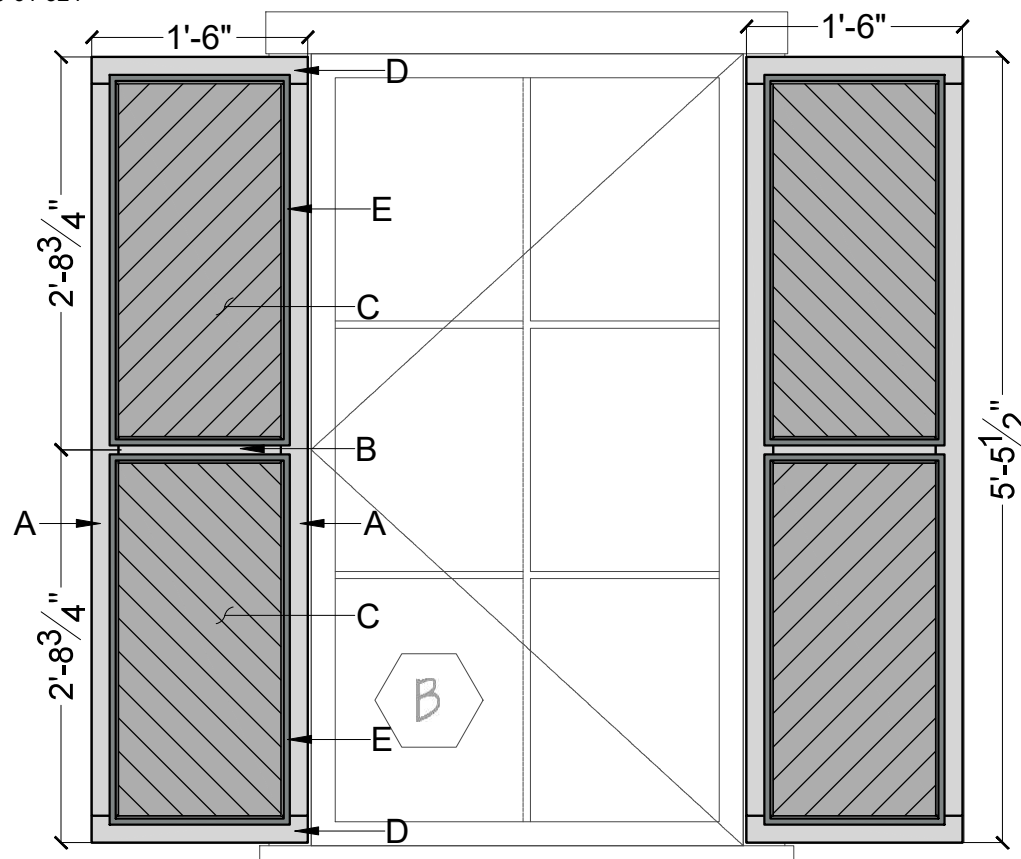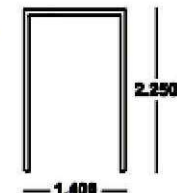

ELEVATION

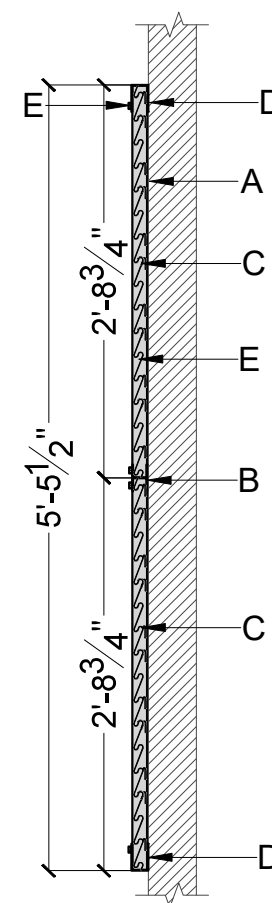

SECTION

QUANTITY 4 UNITS
PAIRS 2


ALUMINUM SHUTTER TYPE 7 (#53 TO #56)

SCALE 3/4"=1'-0"



LEGEND:

- A. SIDE FRAME:
HV LOW PROFILE
FRAME 2.25" X 1.25"
REF: 41-63-860
- B. HV LOW PROFILE
VERTICAL CENTER
MULLION 2.25" X 1.25"
REF: 41-63-838
- C. 3-WAVE BLADE 2"
REF: 41-63-700
- D. TOP & BOTTOM FRAME:
HV LOW PROFILE
HORIZONTAL FRAME
2.25" X 1.40"
REF: 41-63-831
- E. ALUM. FLAT BAR
1/4" X 1/2" ALL AROUND
REF: 10-61-324

"A"
HV LOW PROFILE VERTICAL
FRAME WITH SNAP x 18' 2"
41-63-860 Mill Finish
Mates with 41-63-861 R/L
for Z-Blade System


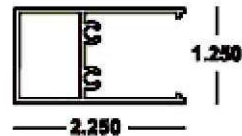


"B"
HV LOW PROFILE BAHAMA
VERTICAL CENTER MULLION x 20' 3"
41-63-838 UNPUNCHED
41-63-838PZ PUNCHED*
Mill Finish *Punched to accept Z-Blade

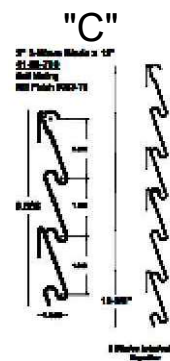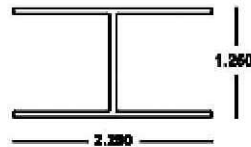


"D"
HV LOW PROFILE
HORIZONTAL FRAME x 21"
41-63-831 Mill Finish

*Can be used as
Bottom Frame &
Center Mullion;
Colonial Top
Frame*

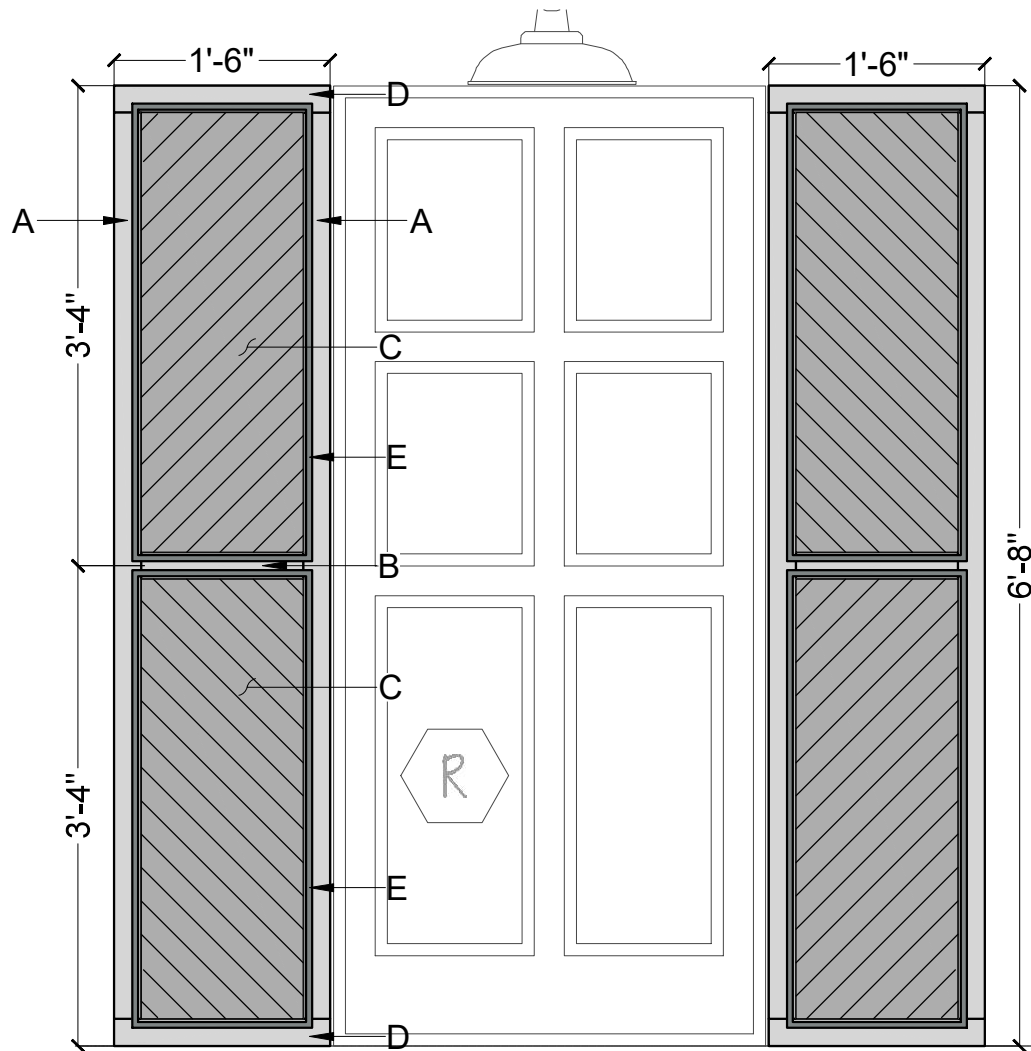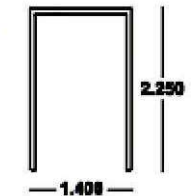

ELEVATION

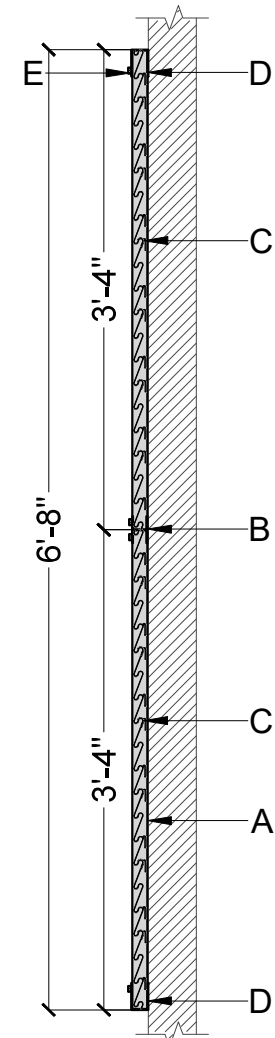

SECTION

QUANTITY 2 UNITS
PAIRS 1

ALUMINUM SHUTTER TYPE 8 (#57 TO #58)


SCALE

3/4"=1'-0"



LEGEND:

- A. SIDE FRAME:
HV LOW PROFILE
FRAME 2.25" X 1.25"
REF: 41-63-860
- B. HV LOW PROFILE
VERTICAL CENTER
MULLION 2.25" X 1.25"
REF: 41-63-838
- C. 3-WAVE BLADE 2"
REF: 41-63-700
- D. TOP & BOTTOM FRAME:
HV LOW PROFILE
HORIZONTAL FRAME
2.25" X 1.40"
REF: 41-63-831
- E. ALUM. FLAT BAR
1/4" X 1/2" ALL AROUND
REF: 10-61-324

"A"
HV LOW PROFILE VERTICAL
FRAME WITH SNAP x 10' 2"
41-63-860 Mill Finish
Mates with 41-63-861 R/L
for Z-Blade System


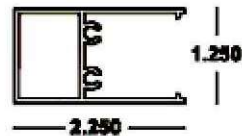


"B"
HV LOW PROFILE BAHAMA
VERTICAL CENTER MULLION x 20' 3"
41-63-838 UNPUNCHED
41-63-838PZ PUNCHED*
Mill Finish *Punched to accept Z-Blade

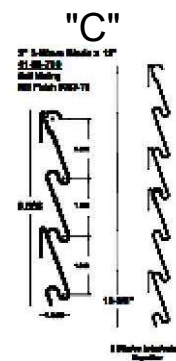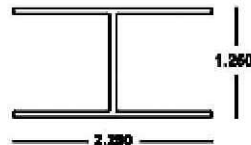

"D"
HV LOW PROFILE
HORIZONTAL FRAME x 21'
41-63-831
Mill Finish

Can be used as
Bottom Frame &
Center Mullion;
Colonial Top
Frame

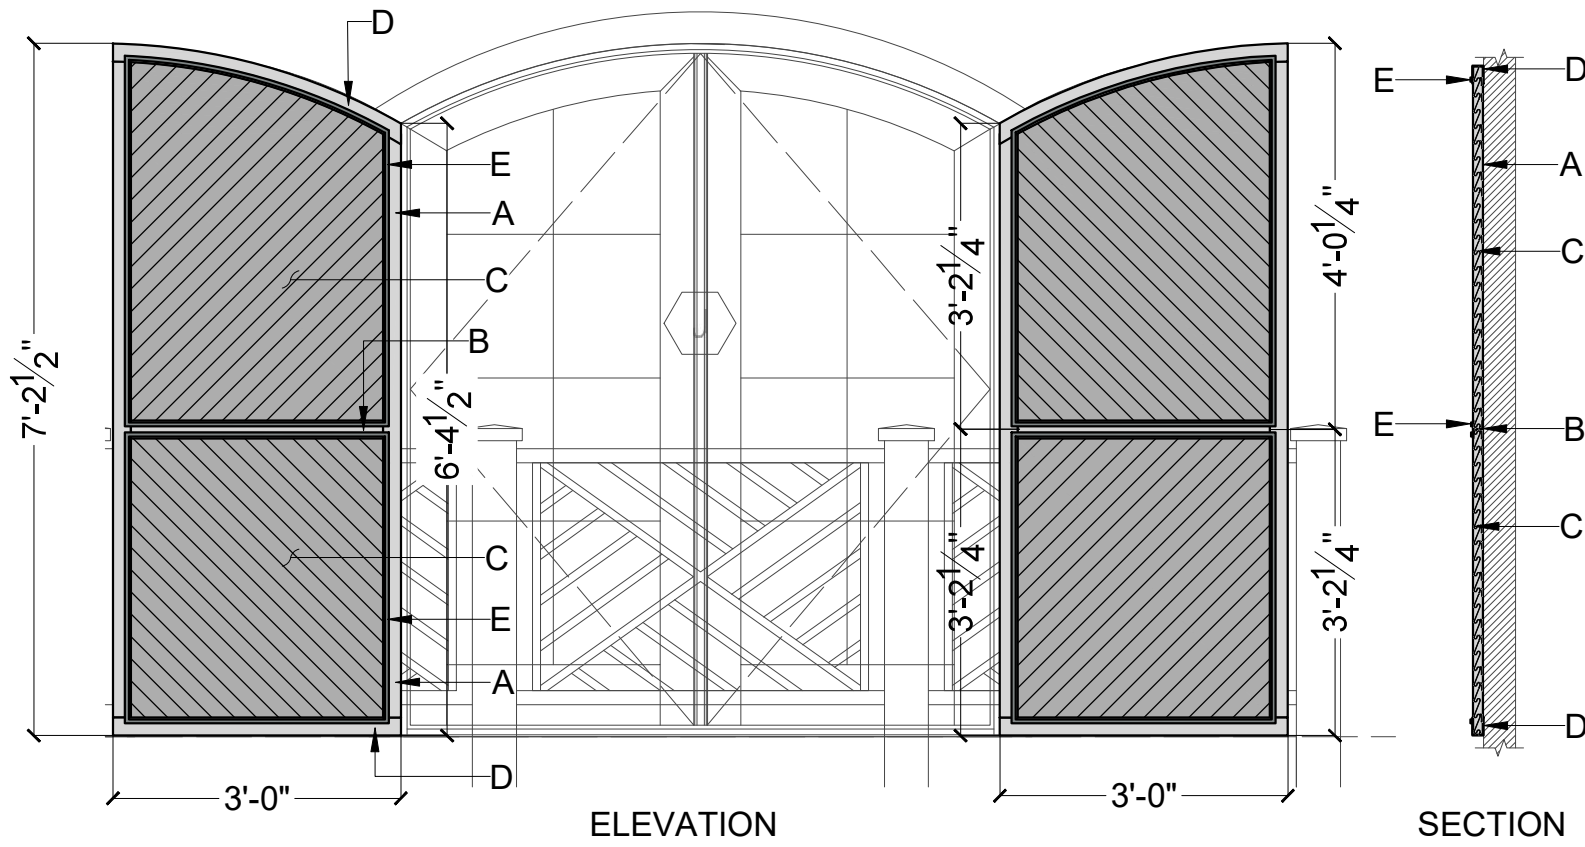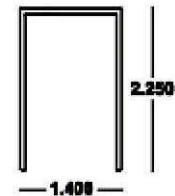

QUANTITY 2 UNITS
PAIRS 1

ALUMINUM SHUTTER TYPE 9 (#59 TO #60)

SCALE

1/2"=1'-0"