


HARMONY AVE
(50' R/W)

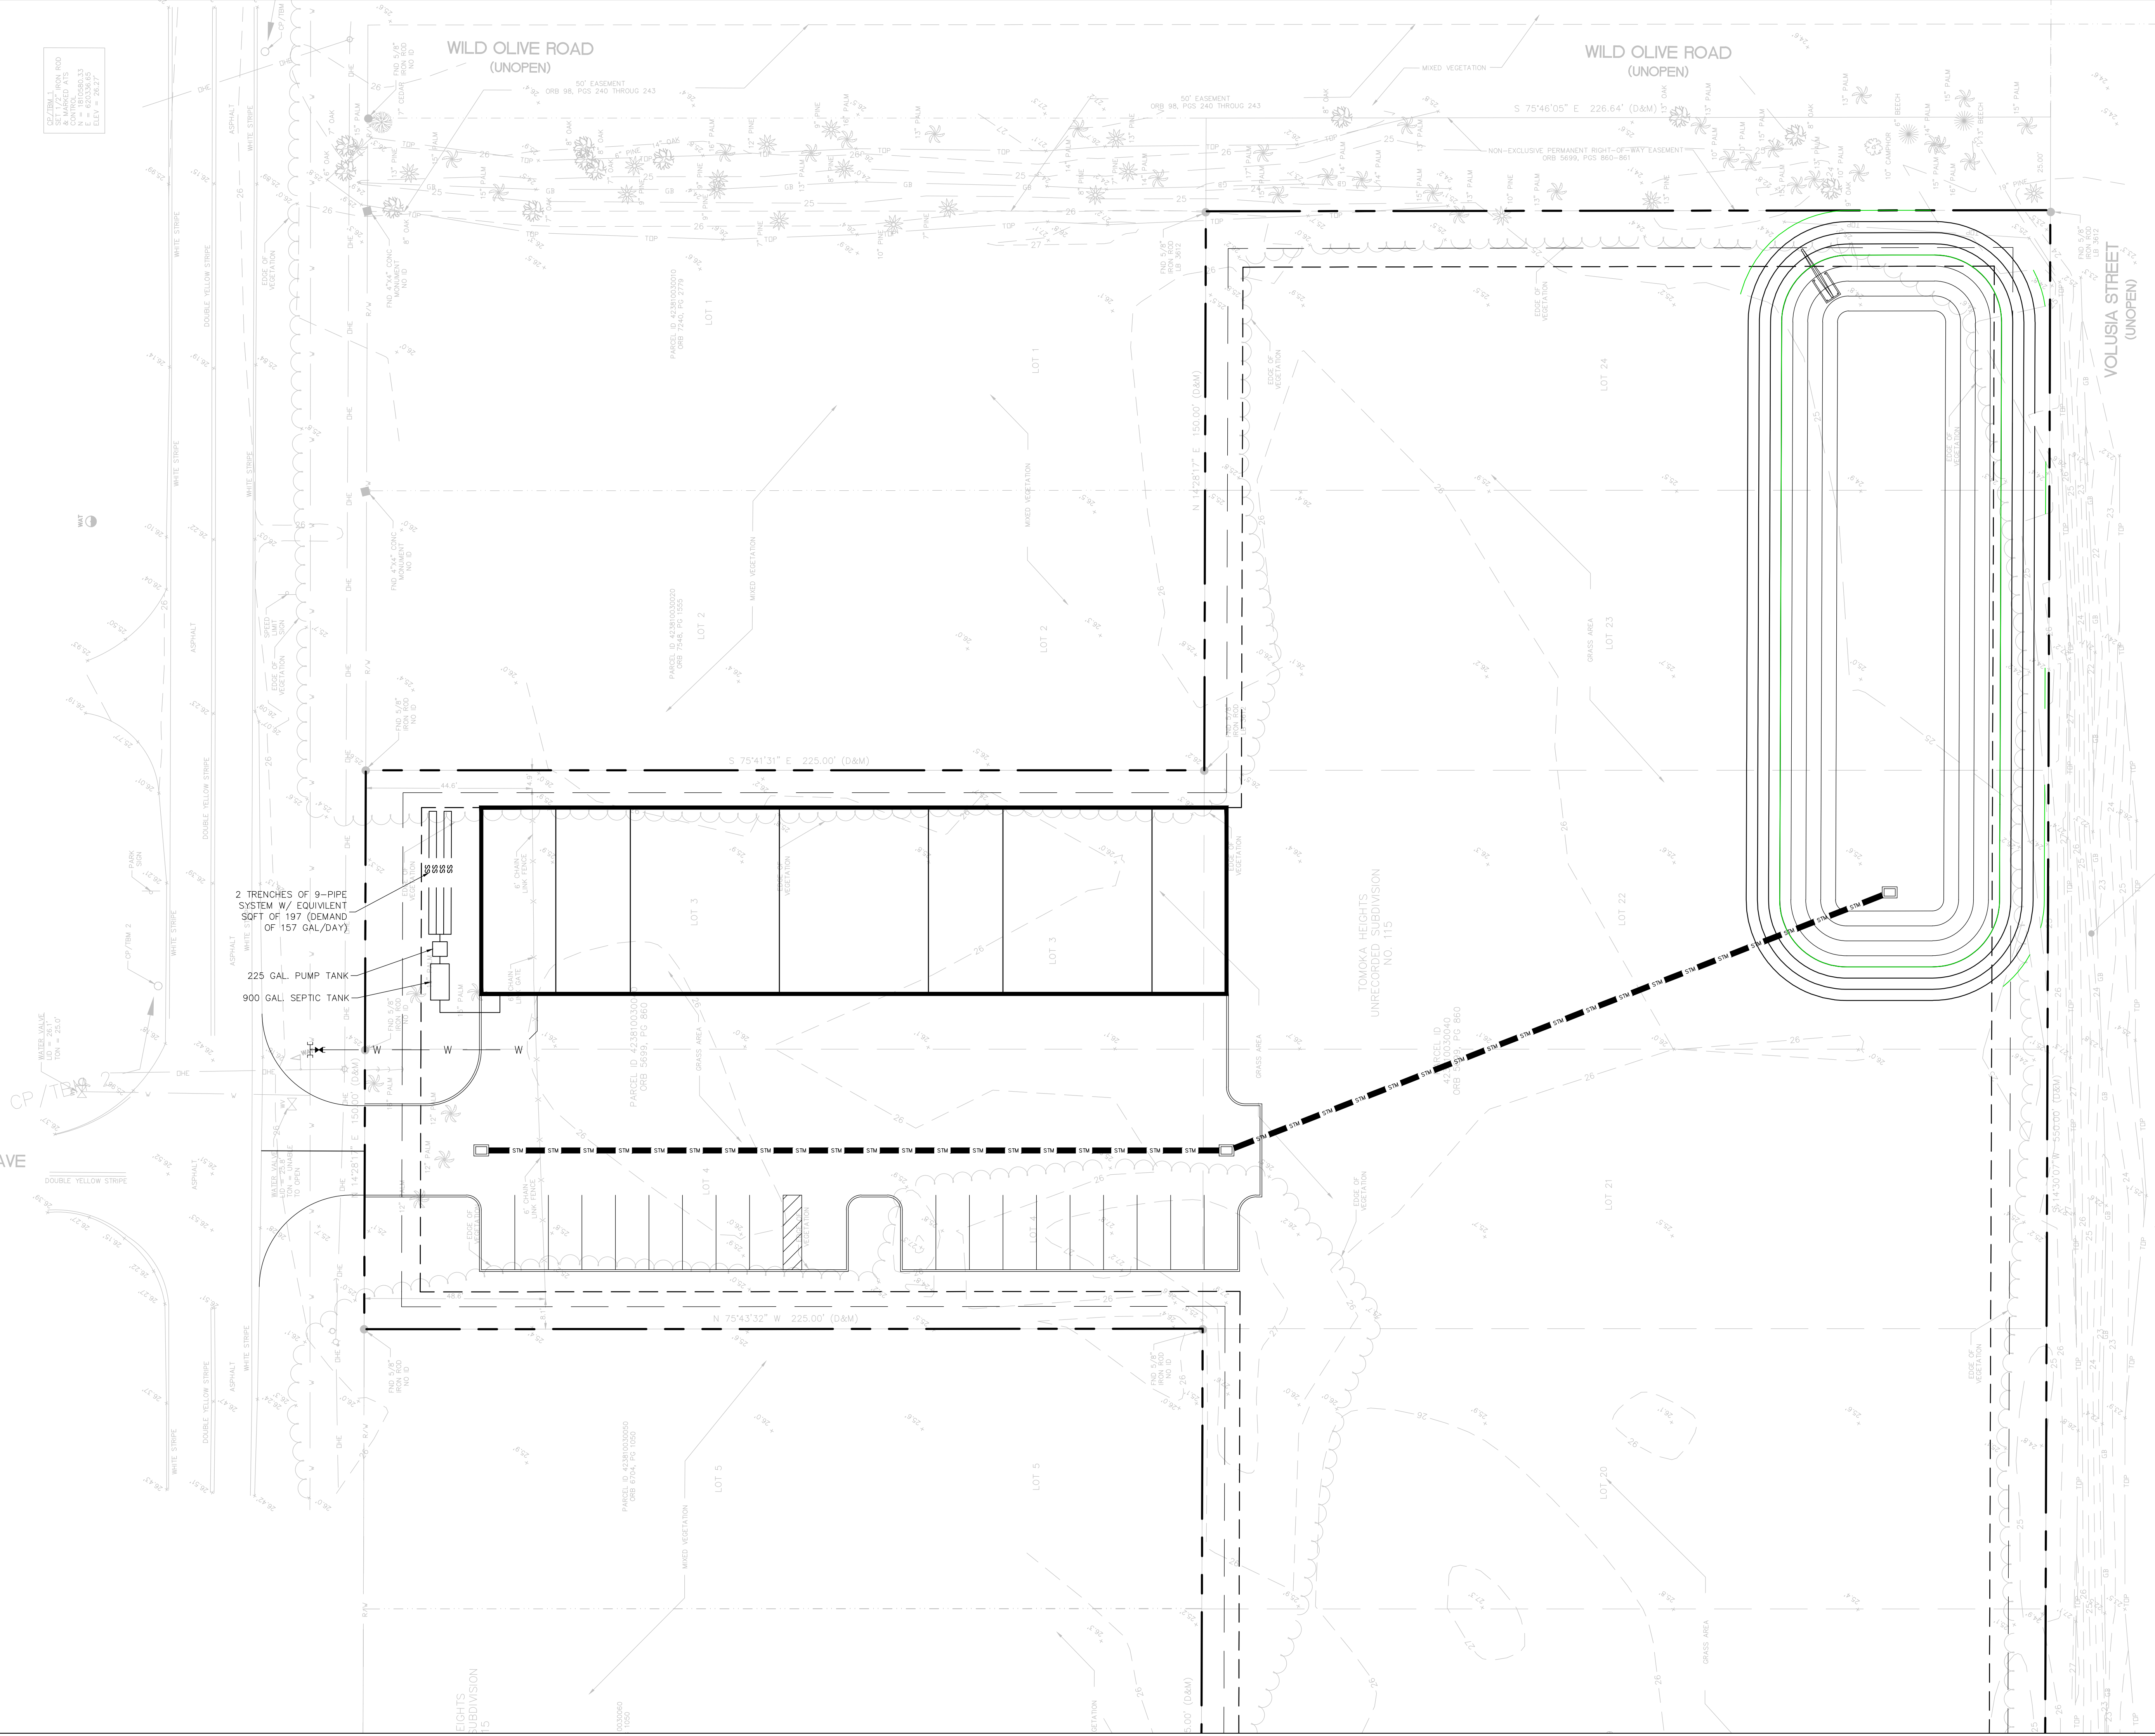

**ALANN ENGINEERING
GROUP, INC.**
CONSULTING ENGINEERS
CERTIFICATE No. EB5479
880 AIRPORT ROAD, SUITE. 113
ORMOND BEACH, FL 32174
TEL: (386) 673-7640
FAX: (386) 673-3927

TODD ORIE WAREHOUSE/STORAGE
ORMOND BEACH, FLORIDA
UTILITY PLAN

[illegible]

DESIGNER KAB	FILE 1816	DATE 11-20-2020
DRAWN BY CTB	PROJECT 1816	SCALE As Noted

NOT VALID UNLESS SIGNED AND SEALED
KIMBERLY A. BUCK P.E. 38565

SHEET
C005