




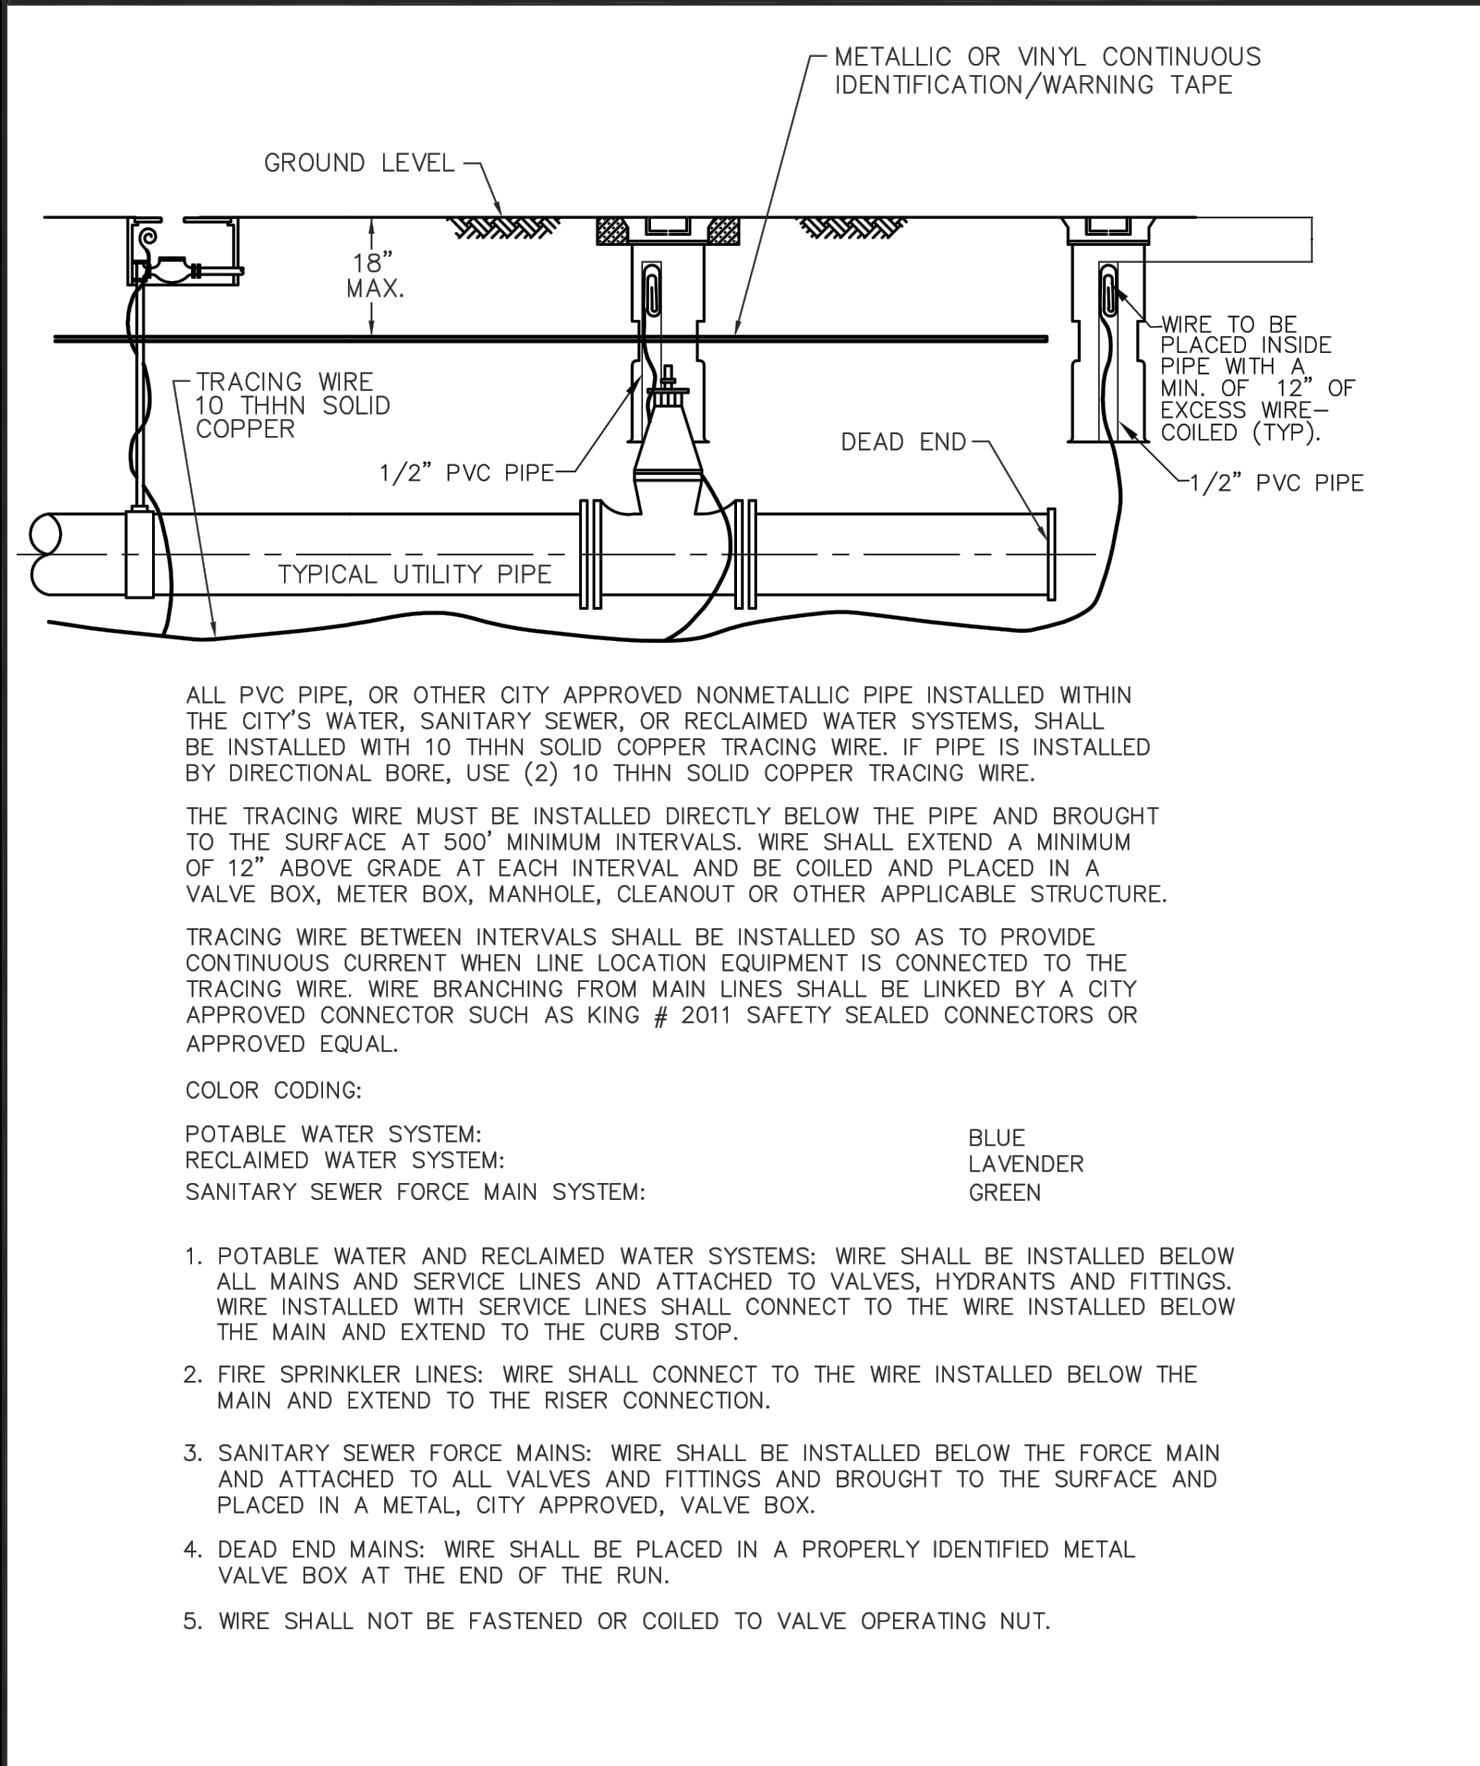


	STANDARD CONSTRUCTION DETAIL UTILITY PIPE LOCATION MATERIALS NTS	INDEX
		M-10
		DEC 2015

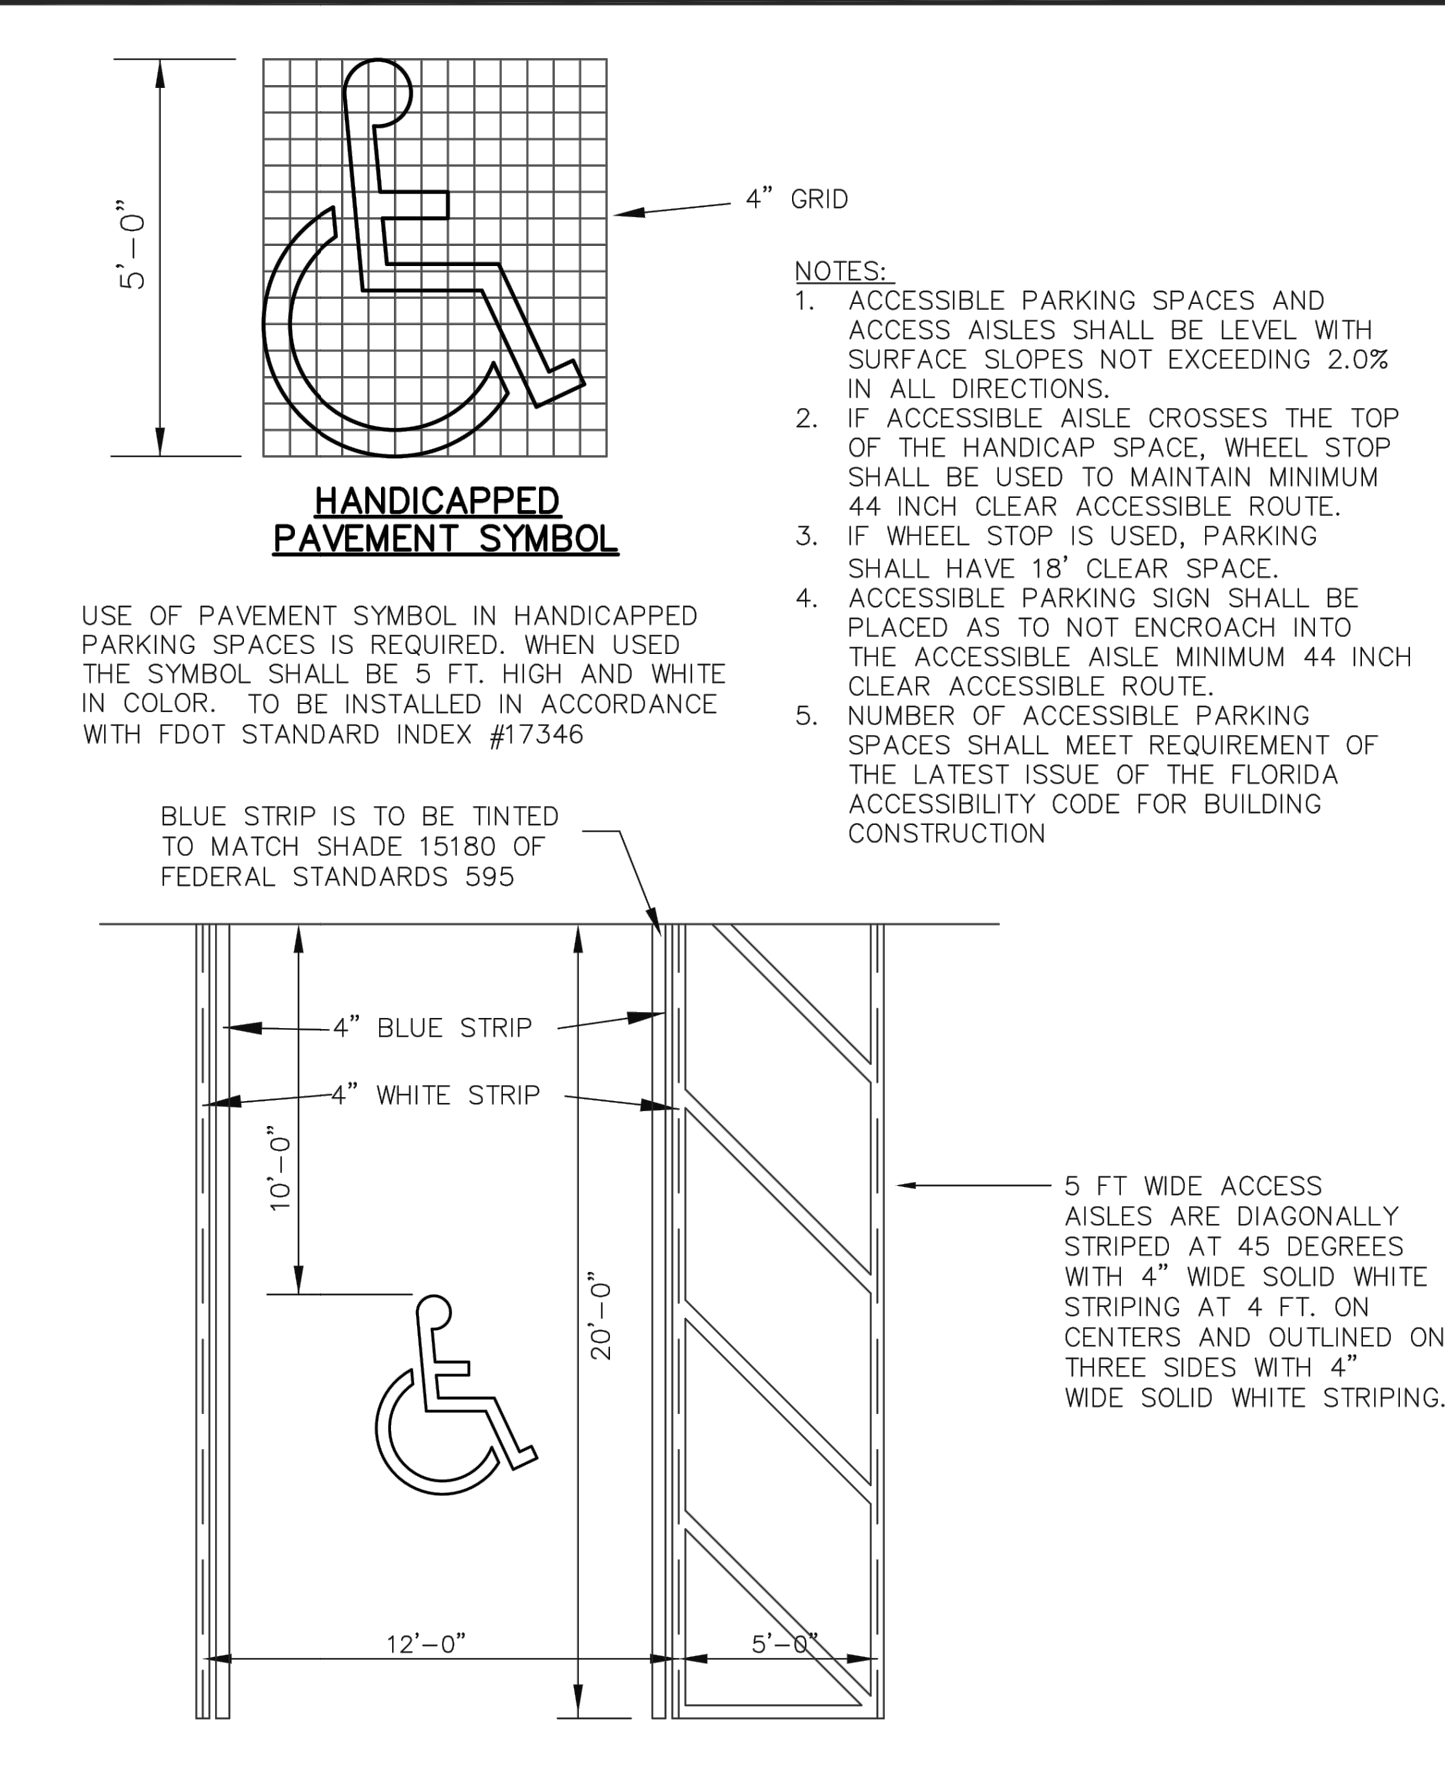


	STANDARD CONSTRUCTION DETAIL TYPICAL MARKINGS FOR HANDICAPPED PARKING NTS	INDEX
		M-12A
		DEC 2015

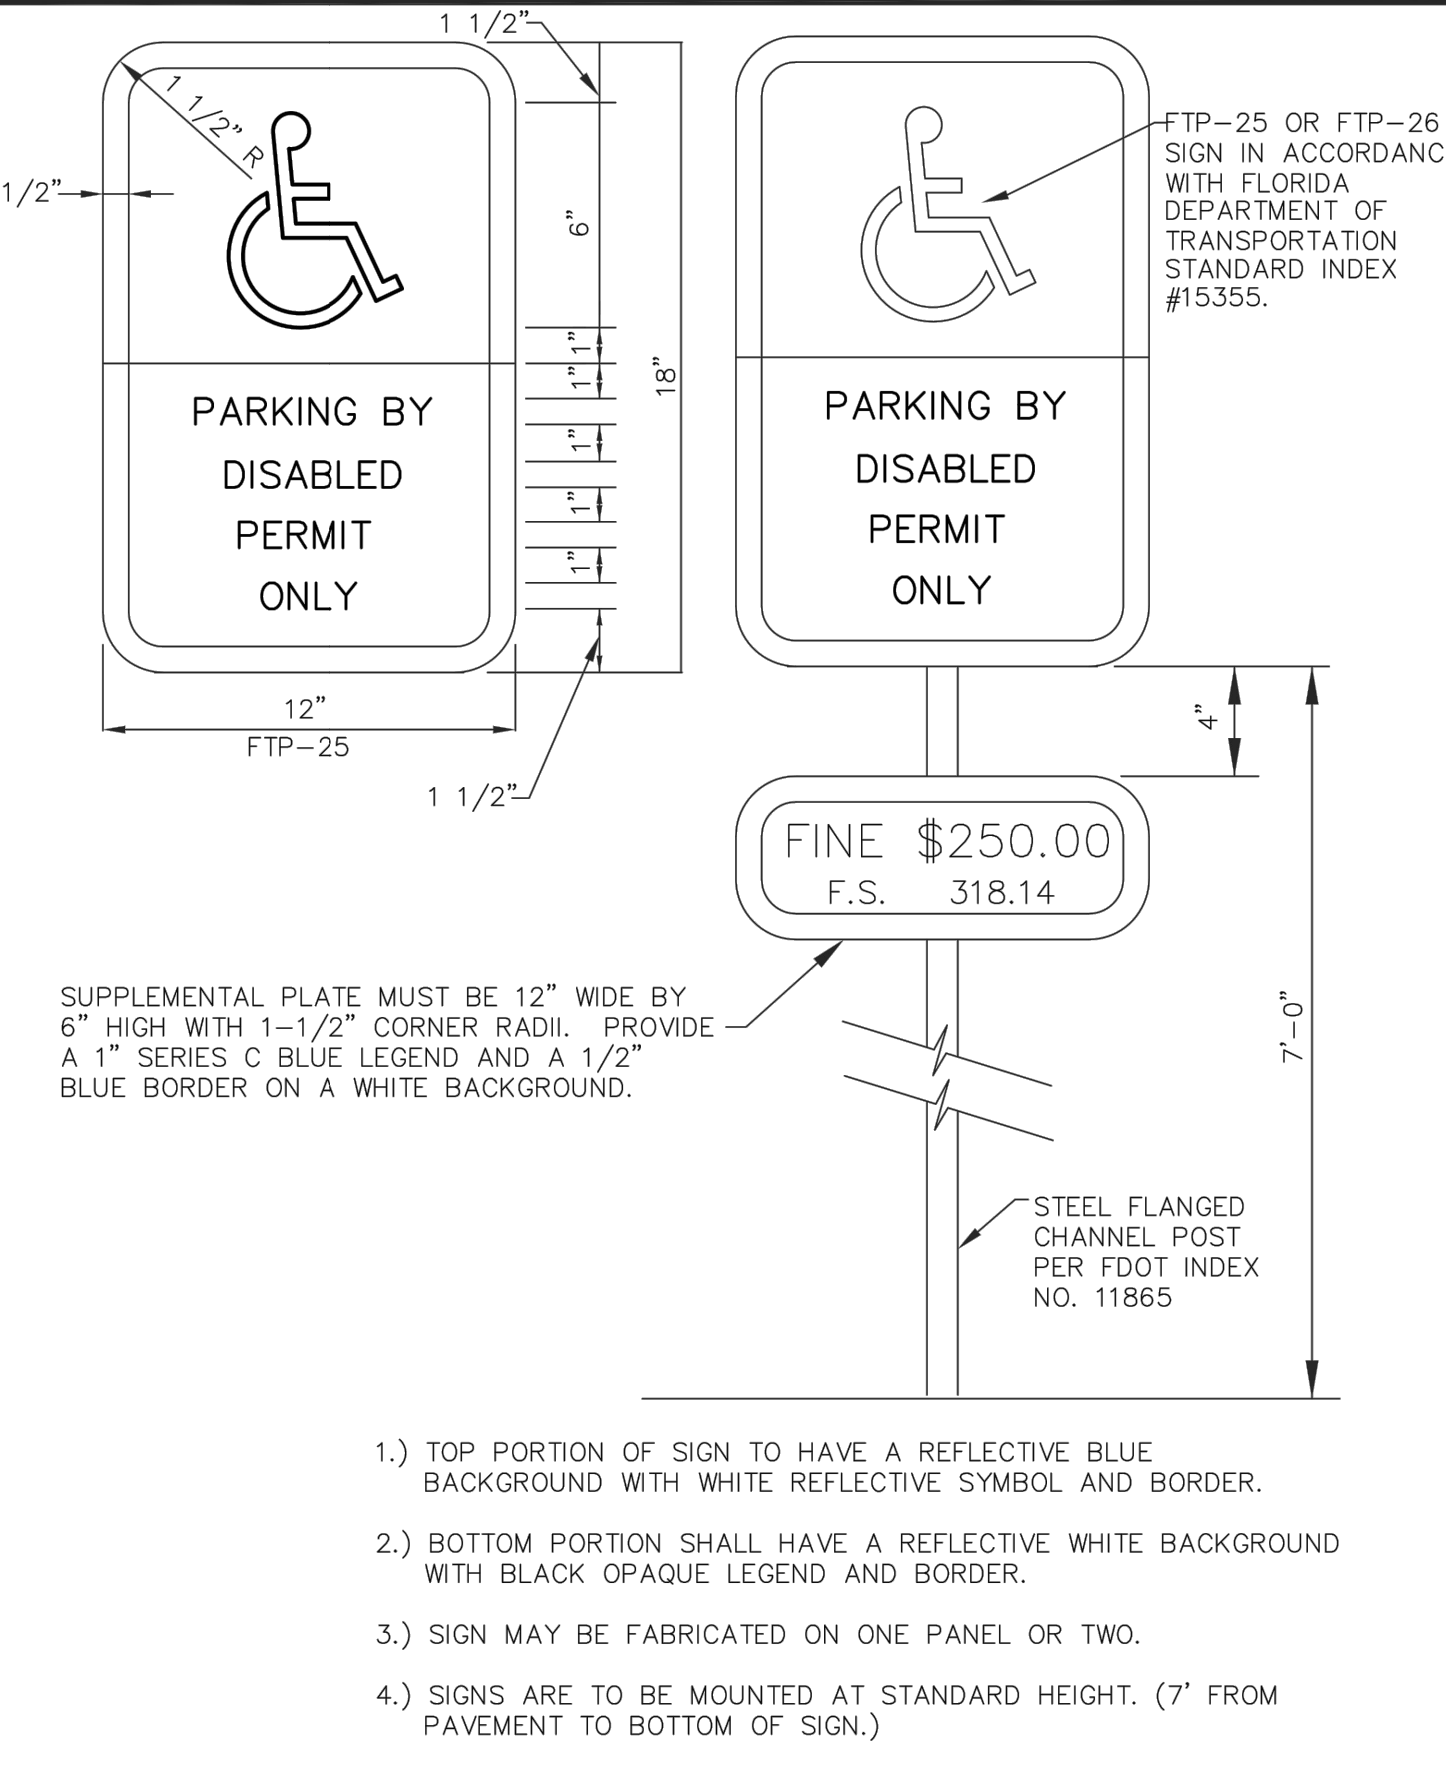


	STANDARD CONSTRUCTION DETAIL HANDICAP PARKING SIGN DETAIL NTS	INDEX
		M-12B
		DEC 2015

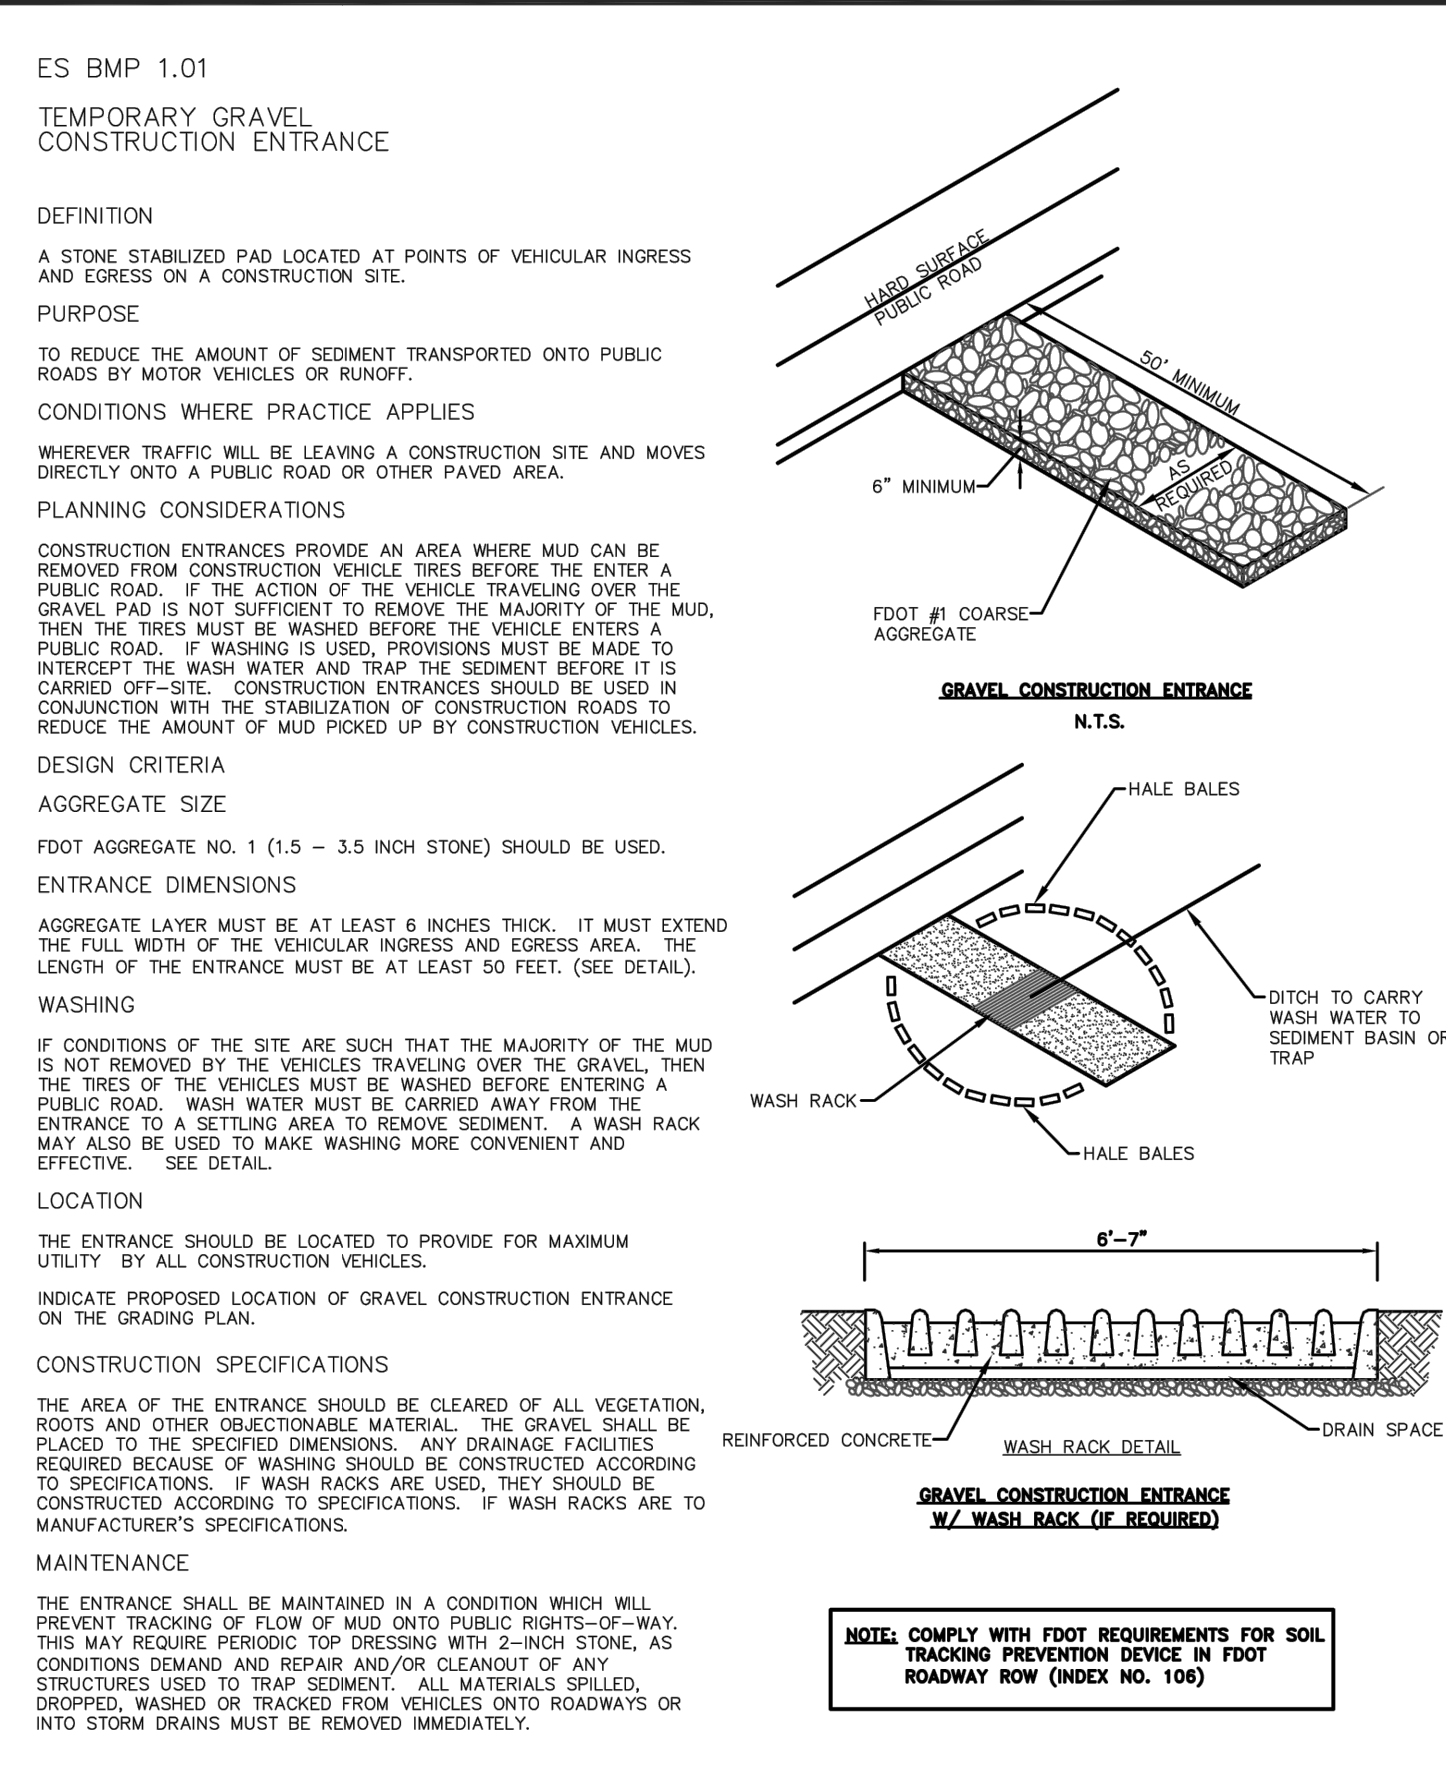


	STANDARD CONSTRUCTION DETAIL TEMPORARY GRAVEL CONSTRUCTION ENTRANCE NTS	INDEX
		M-13
		DEC 2015

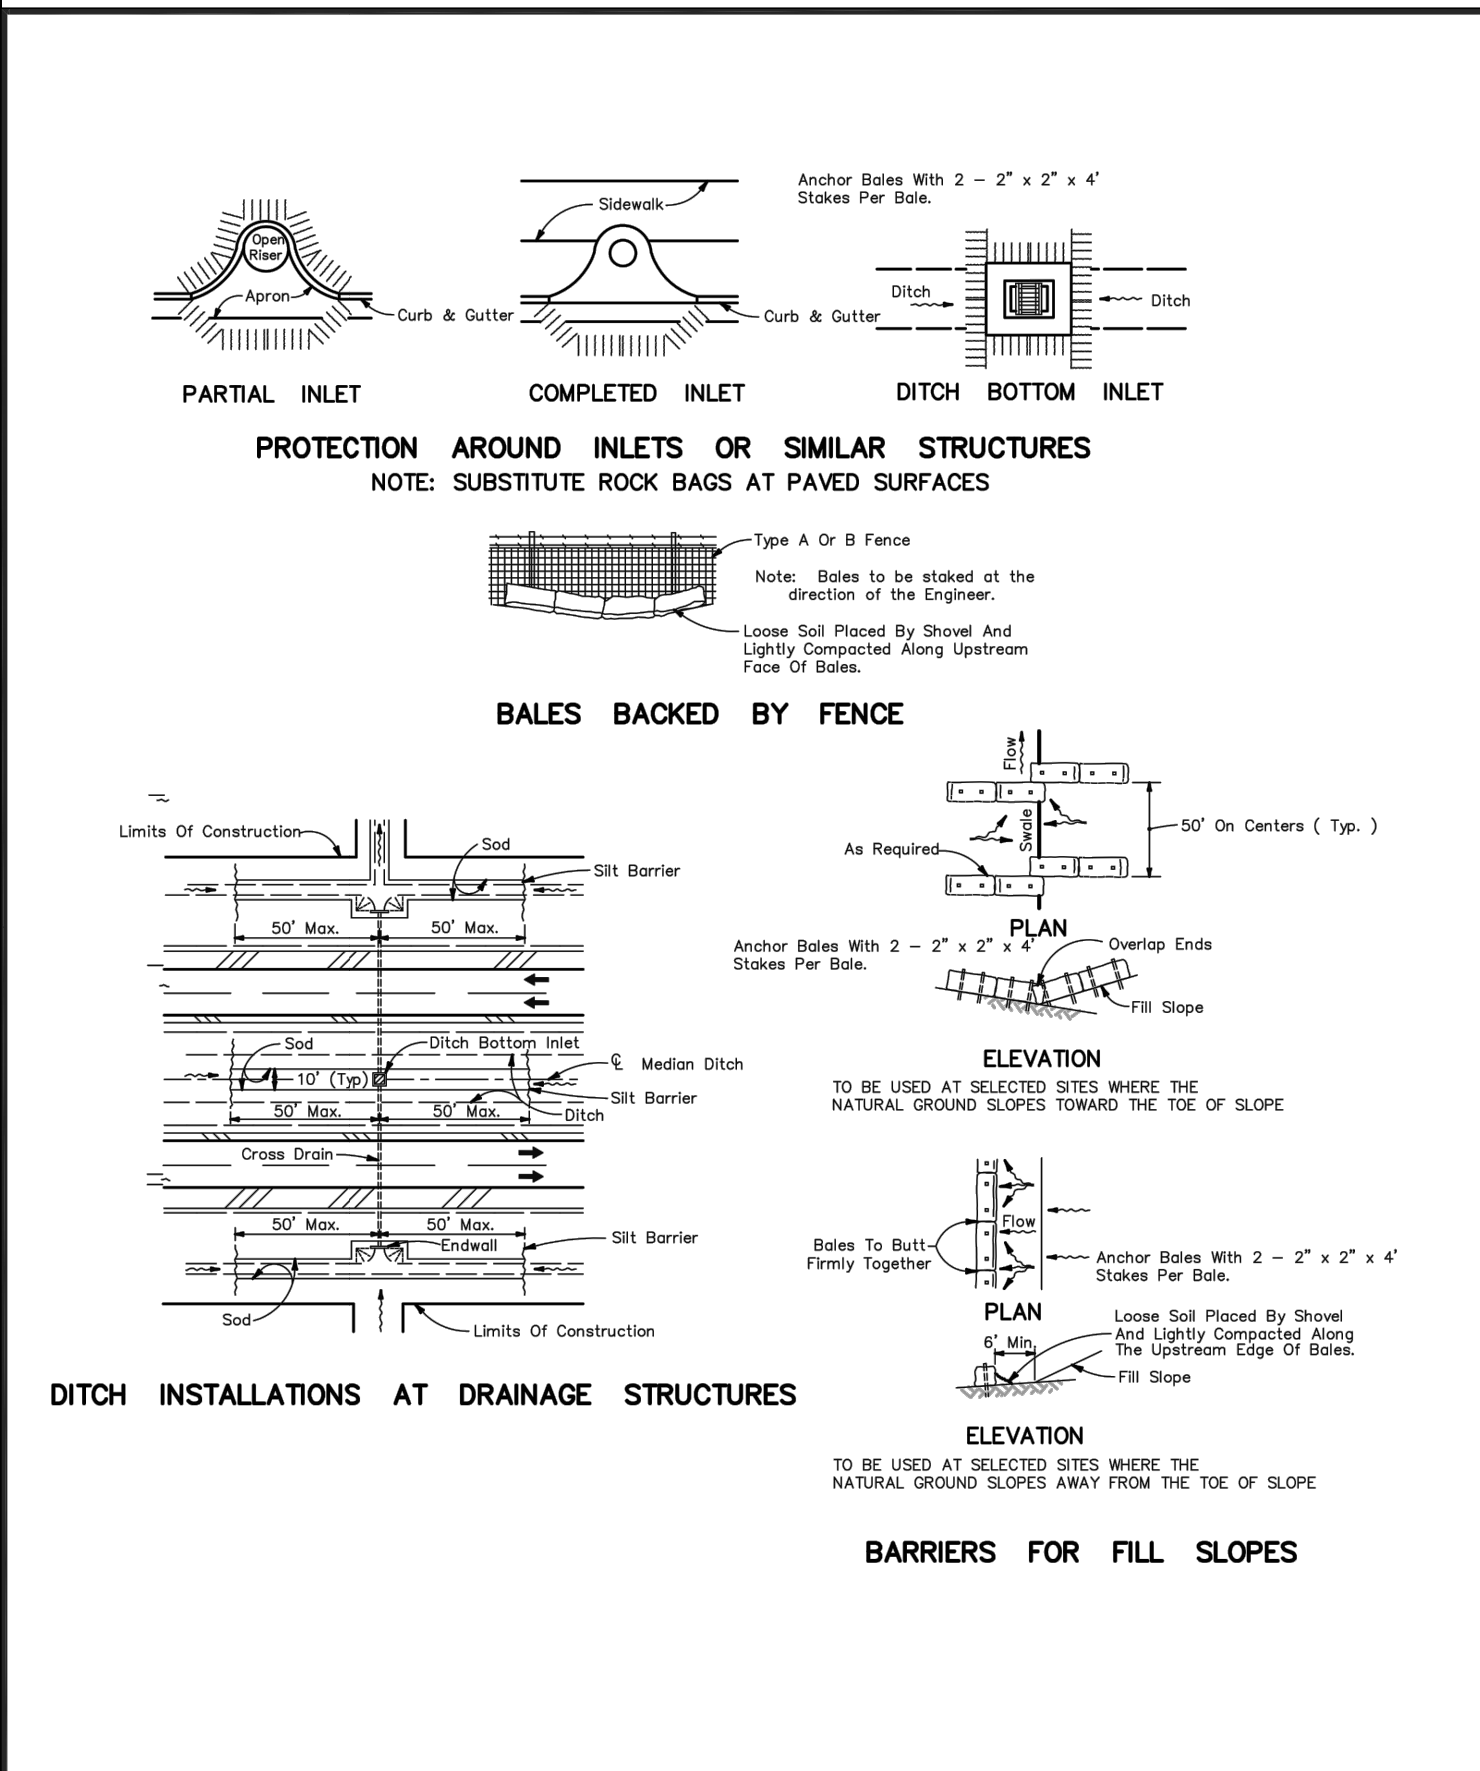


	STANDARD CONSTRUCTION DETAIL EROSION CONTROL - SYNTHETIC BALES NT	INDEX
		M-14A
		DEC 2015

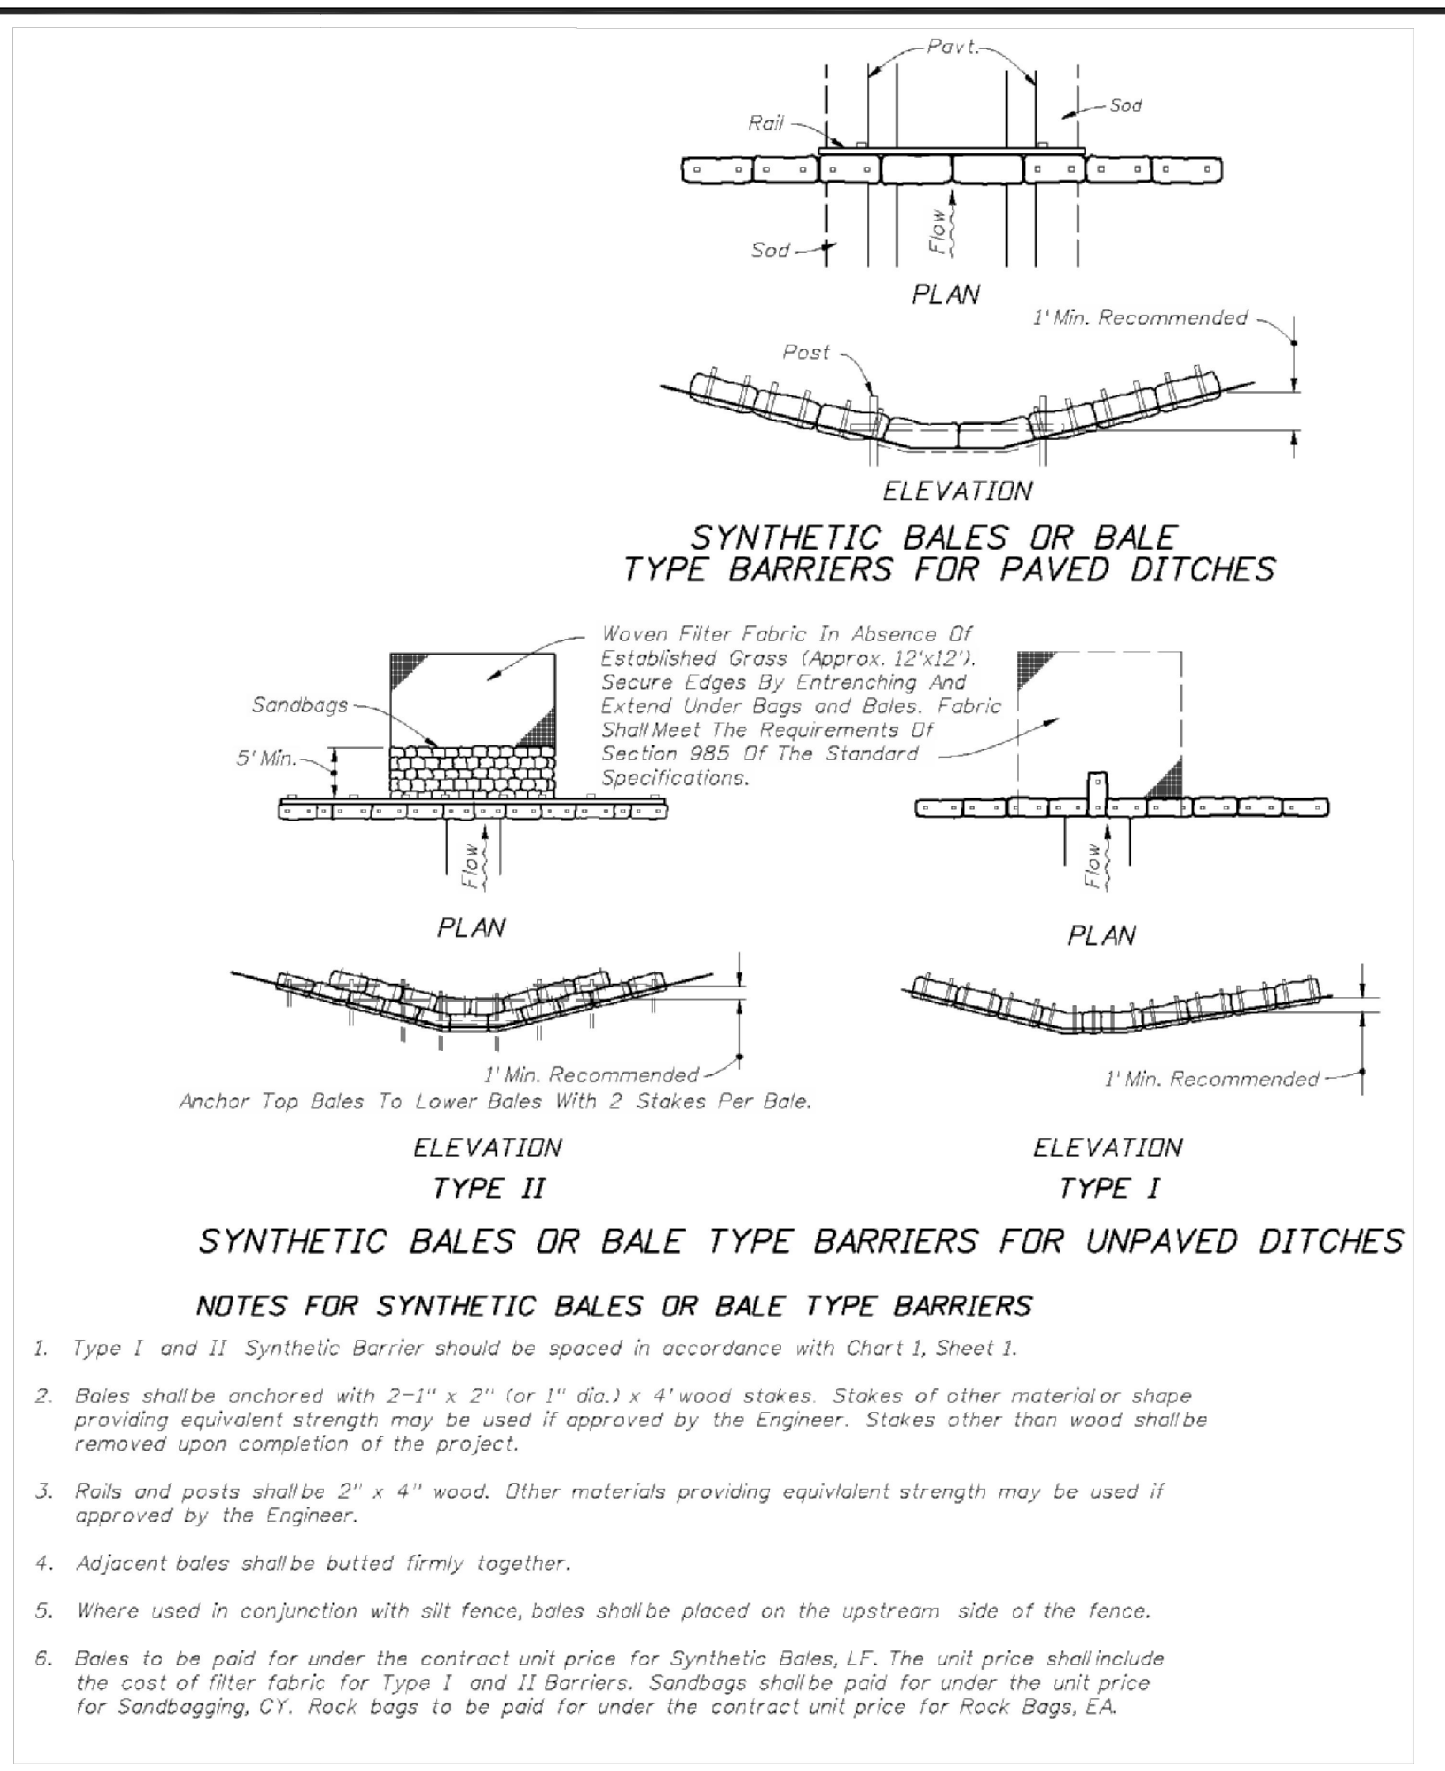

	STANDARD CONSTRUCTION DETAIL EROSION CONTROL - SYNTHETIC BALES NTS	INDEX
		M-14B
		DEC 2015

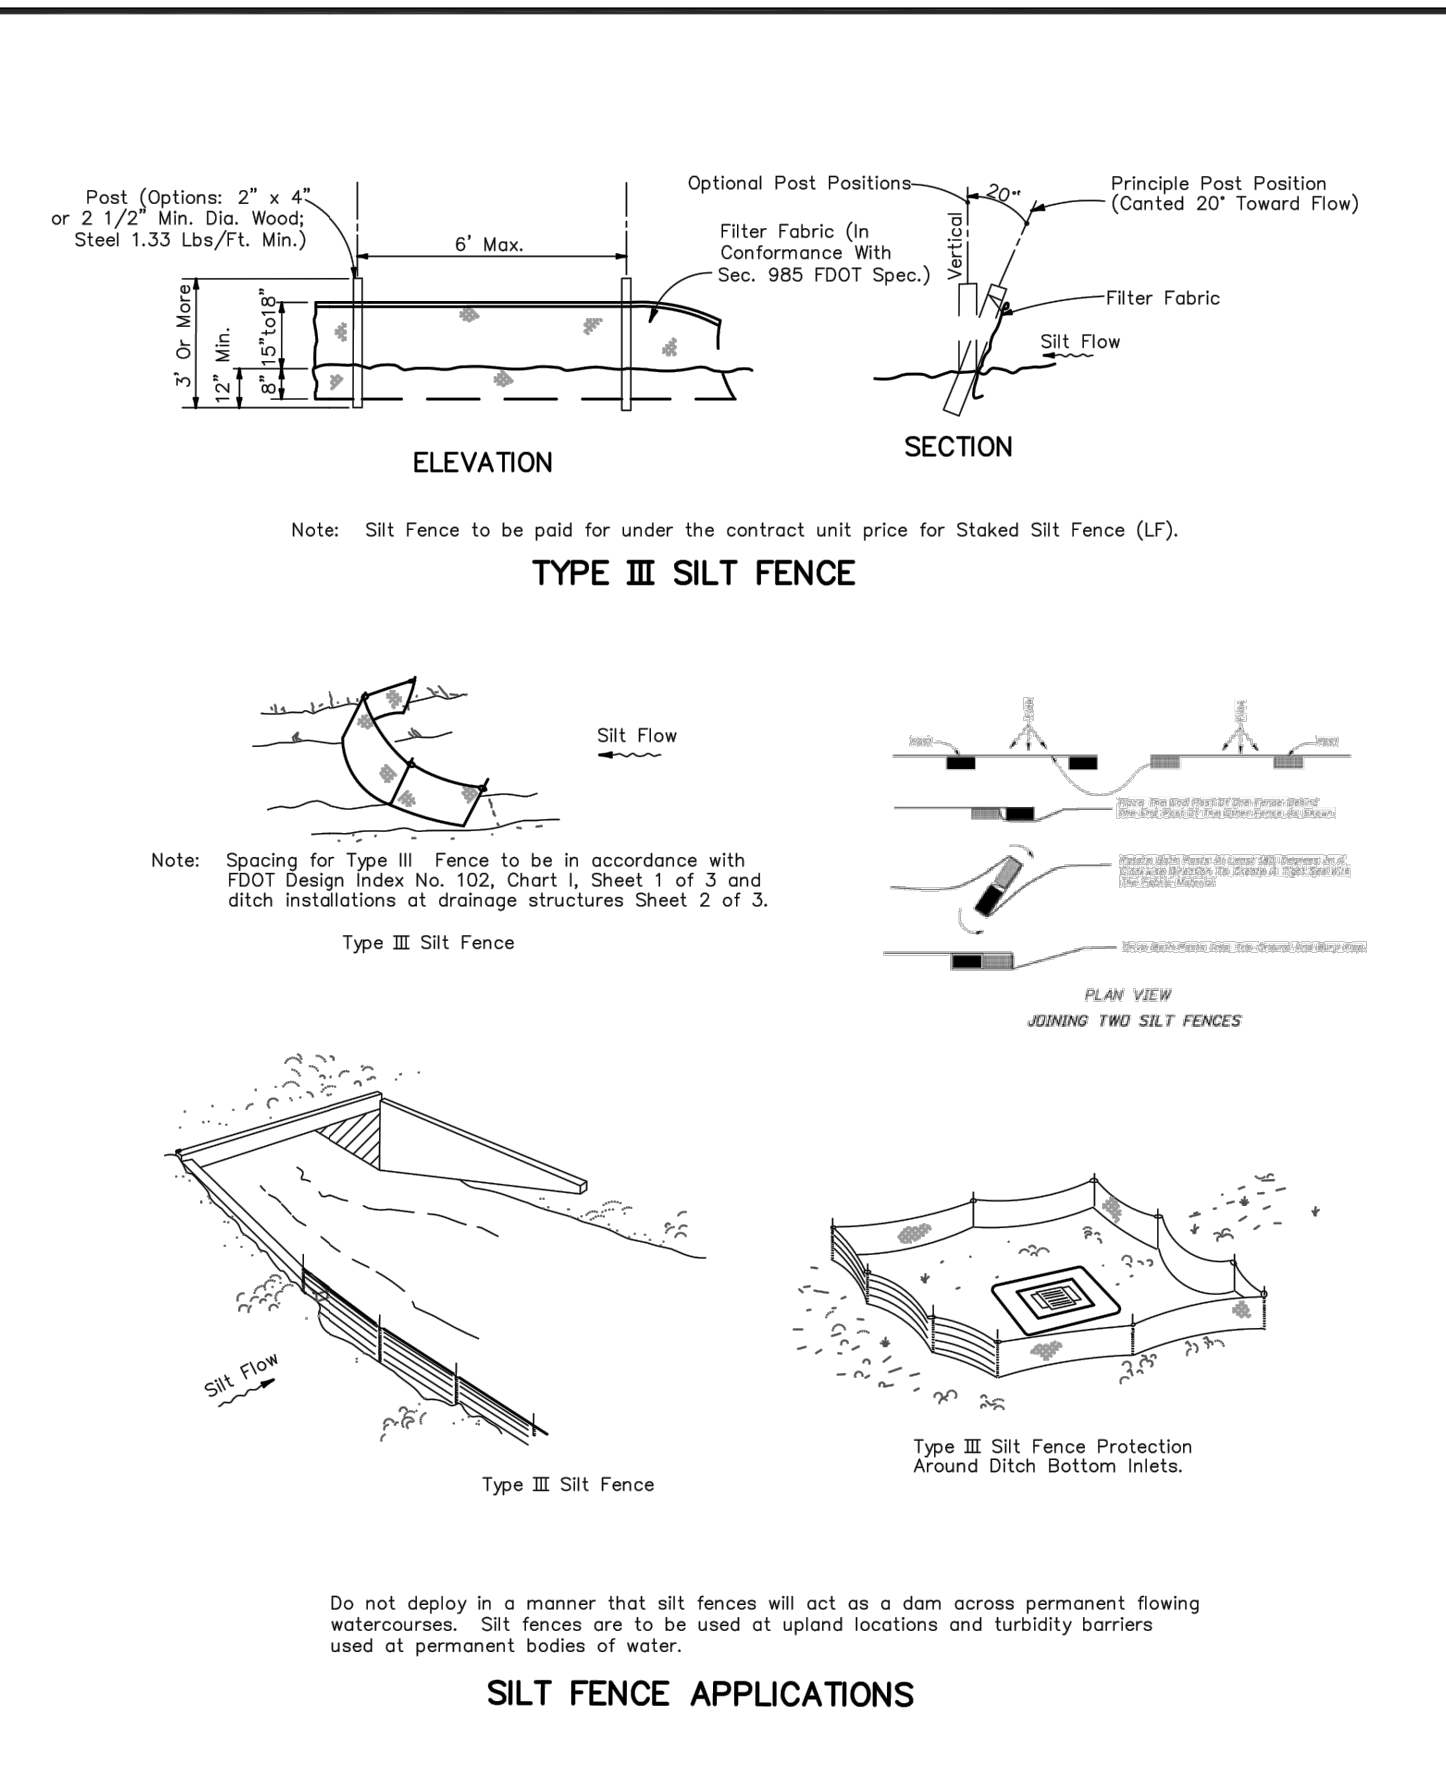

	STANDARD CONSTRUCTION DETAIL EROSION CONTROL - SILT FENCE NTS	INDEX
		M-15
		DEC 2015

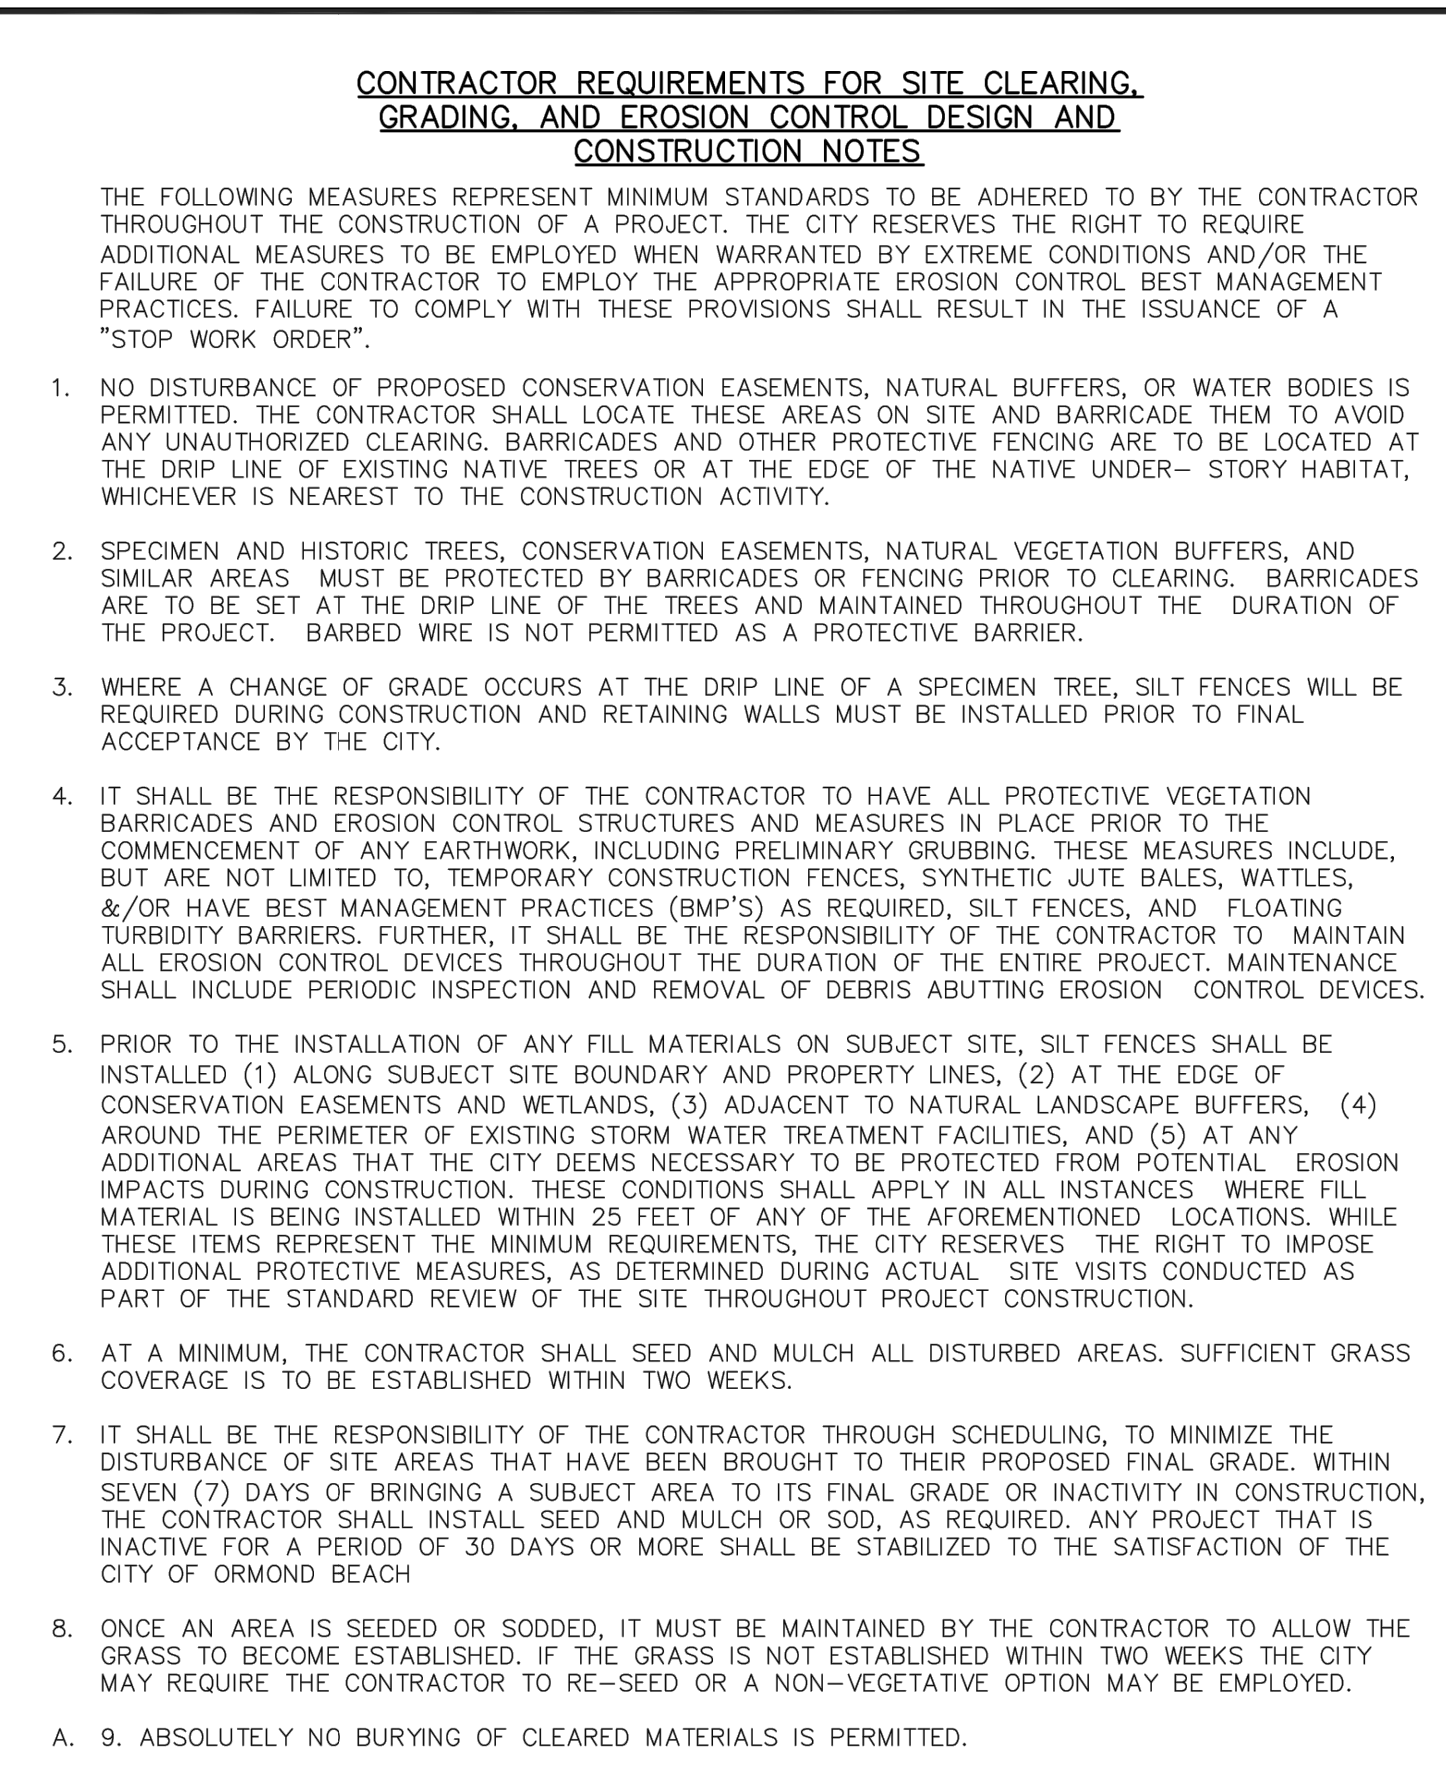

	STANDARD CONSTRUCTION DETAIL CONTRACTOR REQUIREMENTS FOR SITE CLEARING, GRADING, AND EROSION CONTROL DESIGN AND CONSTRUCTION NOTES NTS	INDEX
		M-16A
		DEC 2015

ALANN ENGINEERING GROUP, INC.
CONSULTING ENGINEERS
CERTIFICATE NO. EB5479
880 AIRPORT ROAD, SUITE. 113
ORMOND BEACH, FL 32174
TEL: (386) 673-7640
FAX: (386) 673-3927

A

TODD ORIE WAREHOUSE/STORAGE
ORMOND BEACH, FLORIDA

Details

NO.	DATE	REVISION	BY

DESIGNER	DATE	FILE	SCALE
KAB	11-20-2020	1816	As Noted
DRAWN BY	PROJECT	1816	
CTB			

NOT VALID UNLESS SIGNED AND SEALED
KIMBERLY A. BUCK P.E. 18585