


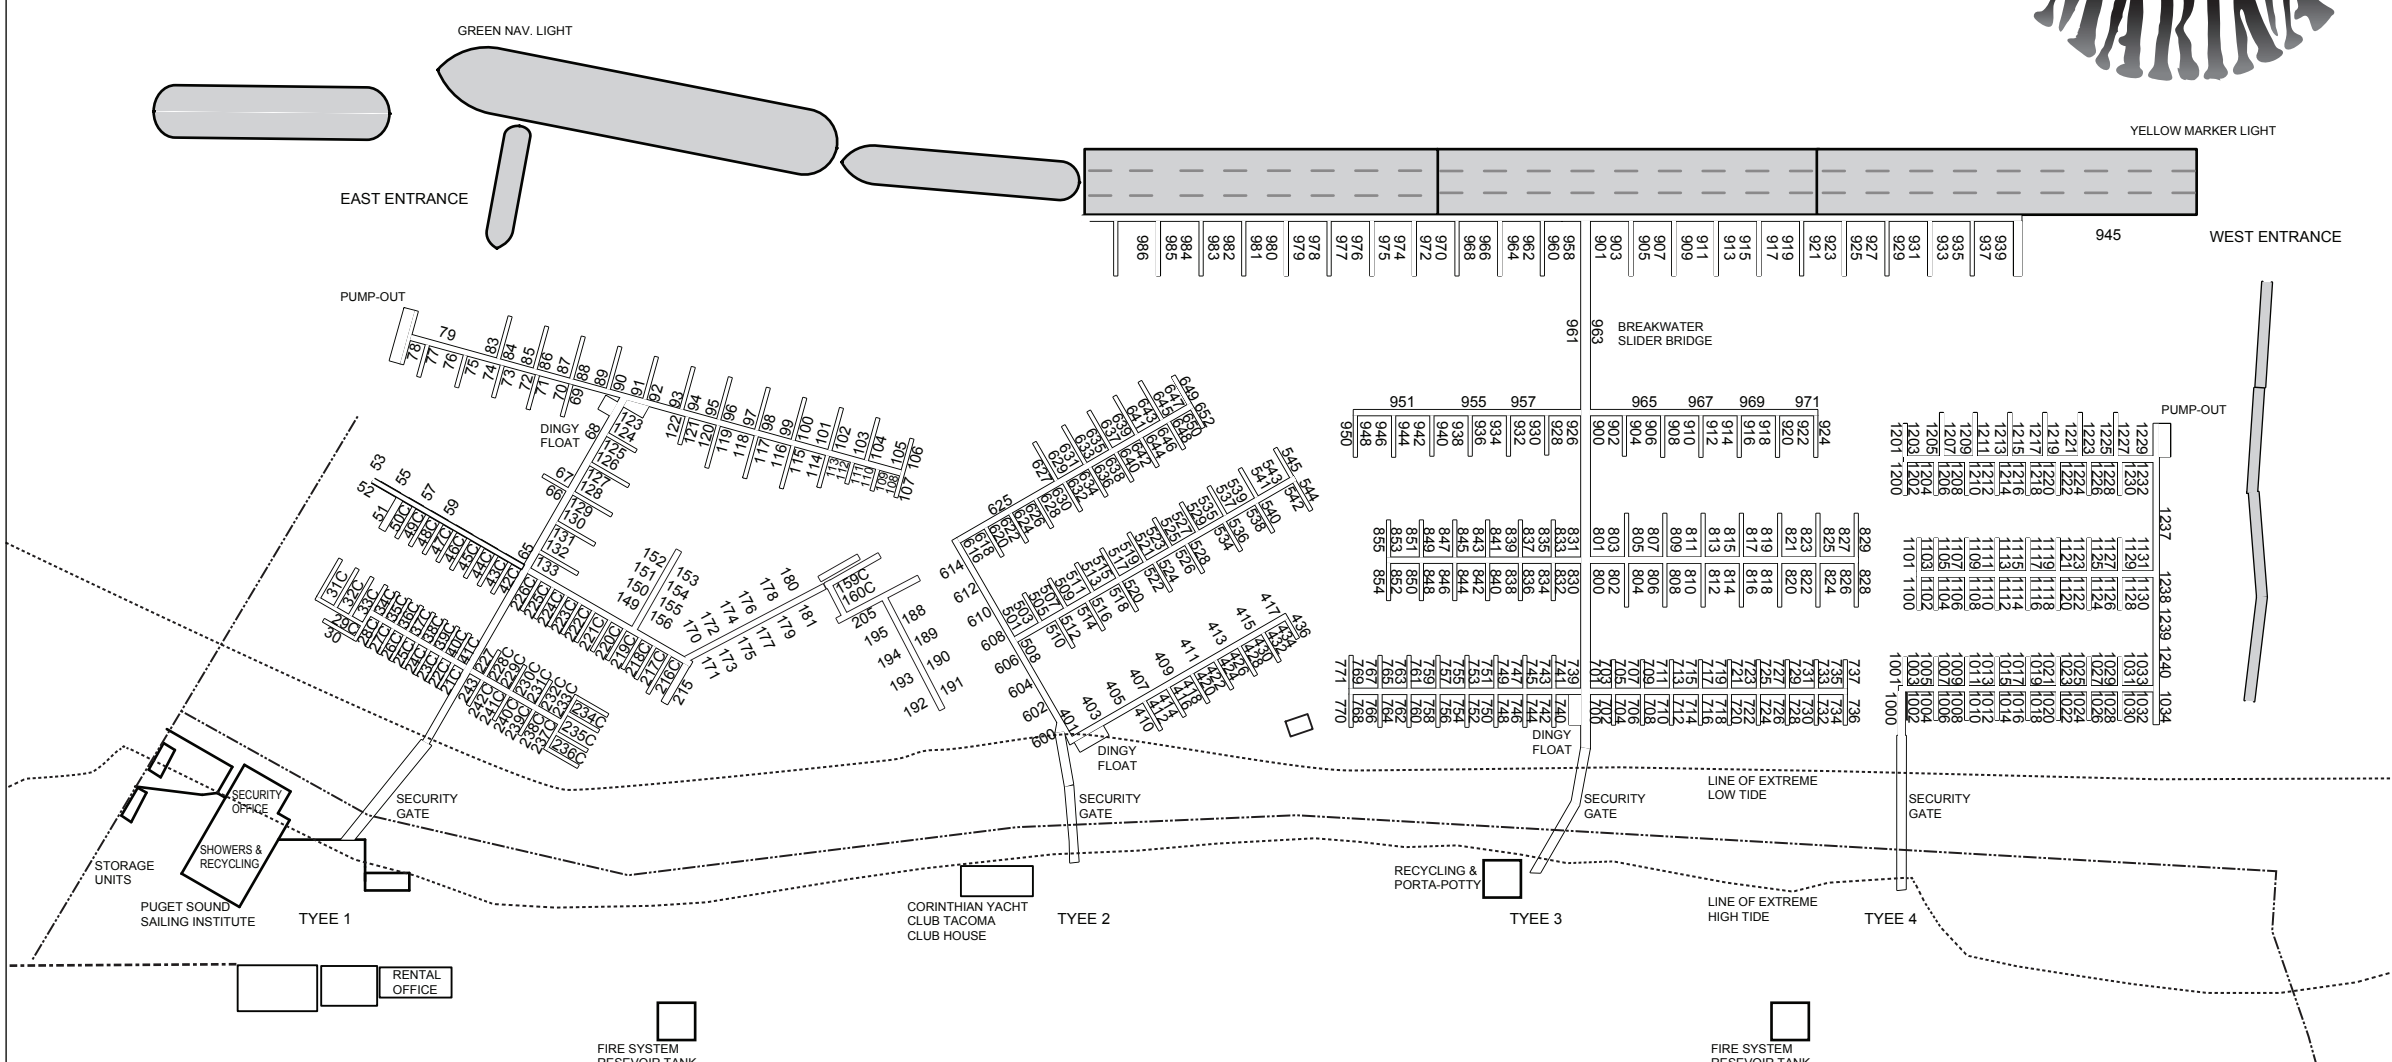

COMMENCEMENT BAY



SITE PLAN			
TYEE MARINA 5618 Marine View Dr. Tacoma, WA 98422			
SIZE	DRAWN BY: tyee marina@gmail.com	DWG NO. TY-072418	REV 5.0
253-383-5321		07/24/2018	
			SHEET 1 OF 1