

### Front Elevation


Scale : 1/4" = 1'-0"



### Right Side Elevation

Scale : 1/4" = 1'-0"

NO.	DATE	REVISION	DWN	CHK'D

 


**APEX DRAFTING**  
 125 SOUTH 20TH  
 RICHMOND INDIANA 47304  
 (765) 407-1037  
 APEXDRAFTING@COMCAST.NET

SHEET DESCRIPTION: **EXTERIOR ELEVATIONS**  
 PROJECT DESCRIPTION:


SCALE: 1/4" = 1'-0"  
 DATE: Feb. 6 2018  
 DWN BY: AJP  
 CHK'D BY:  
 PRINT DATE:

**A-2**

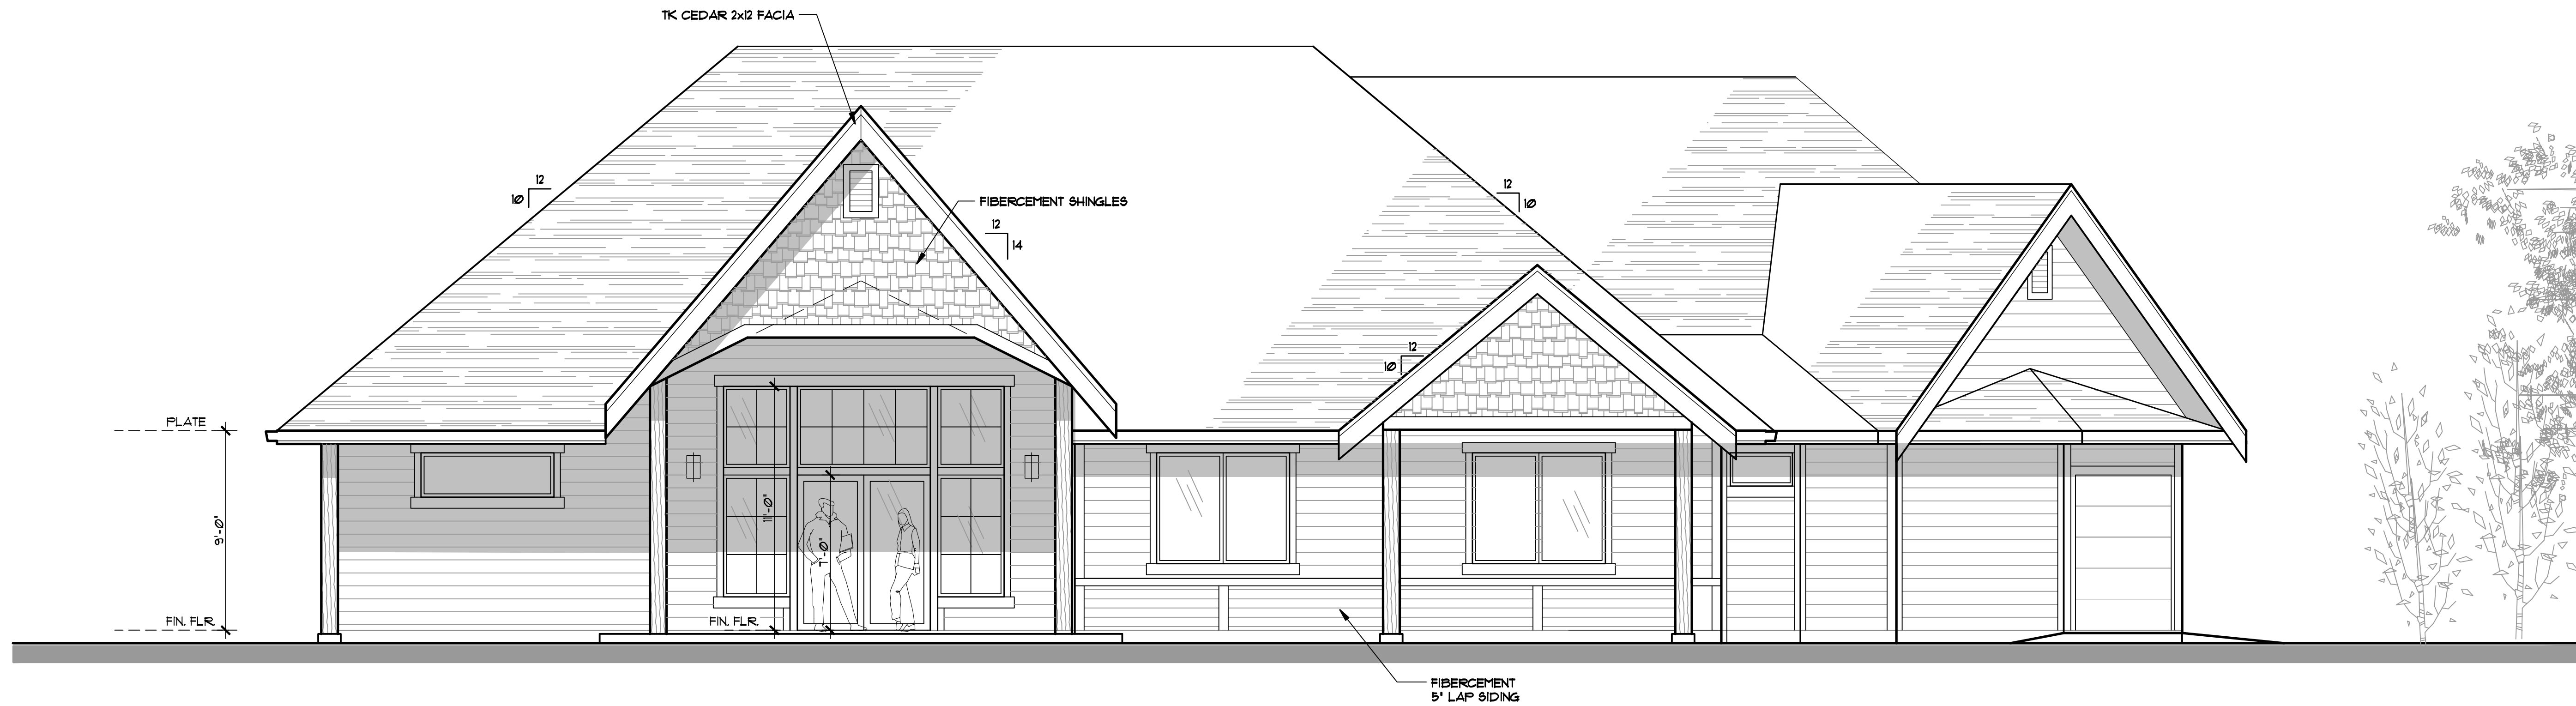

**Rear Elevation**


Scale : 1/4" = 1'-0"

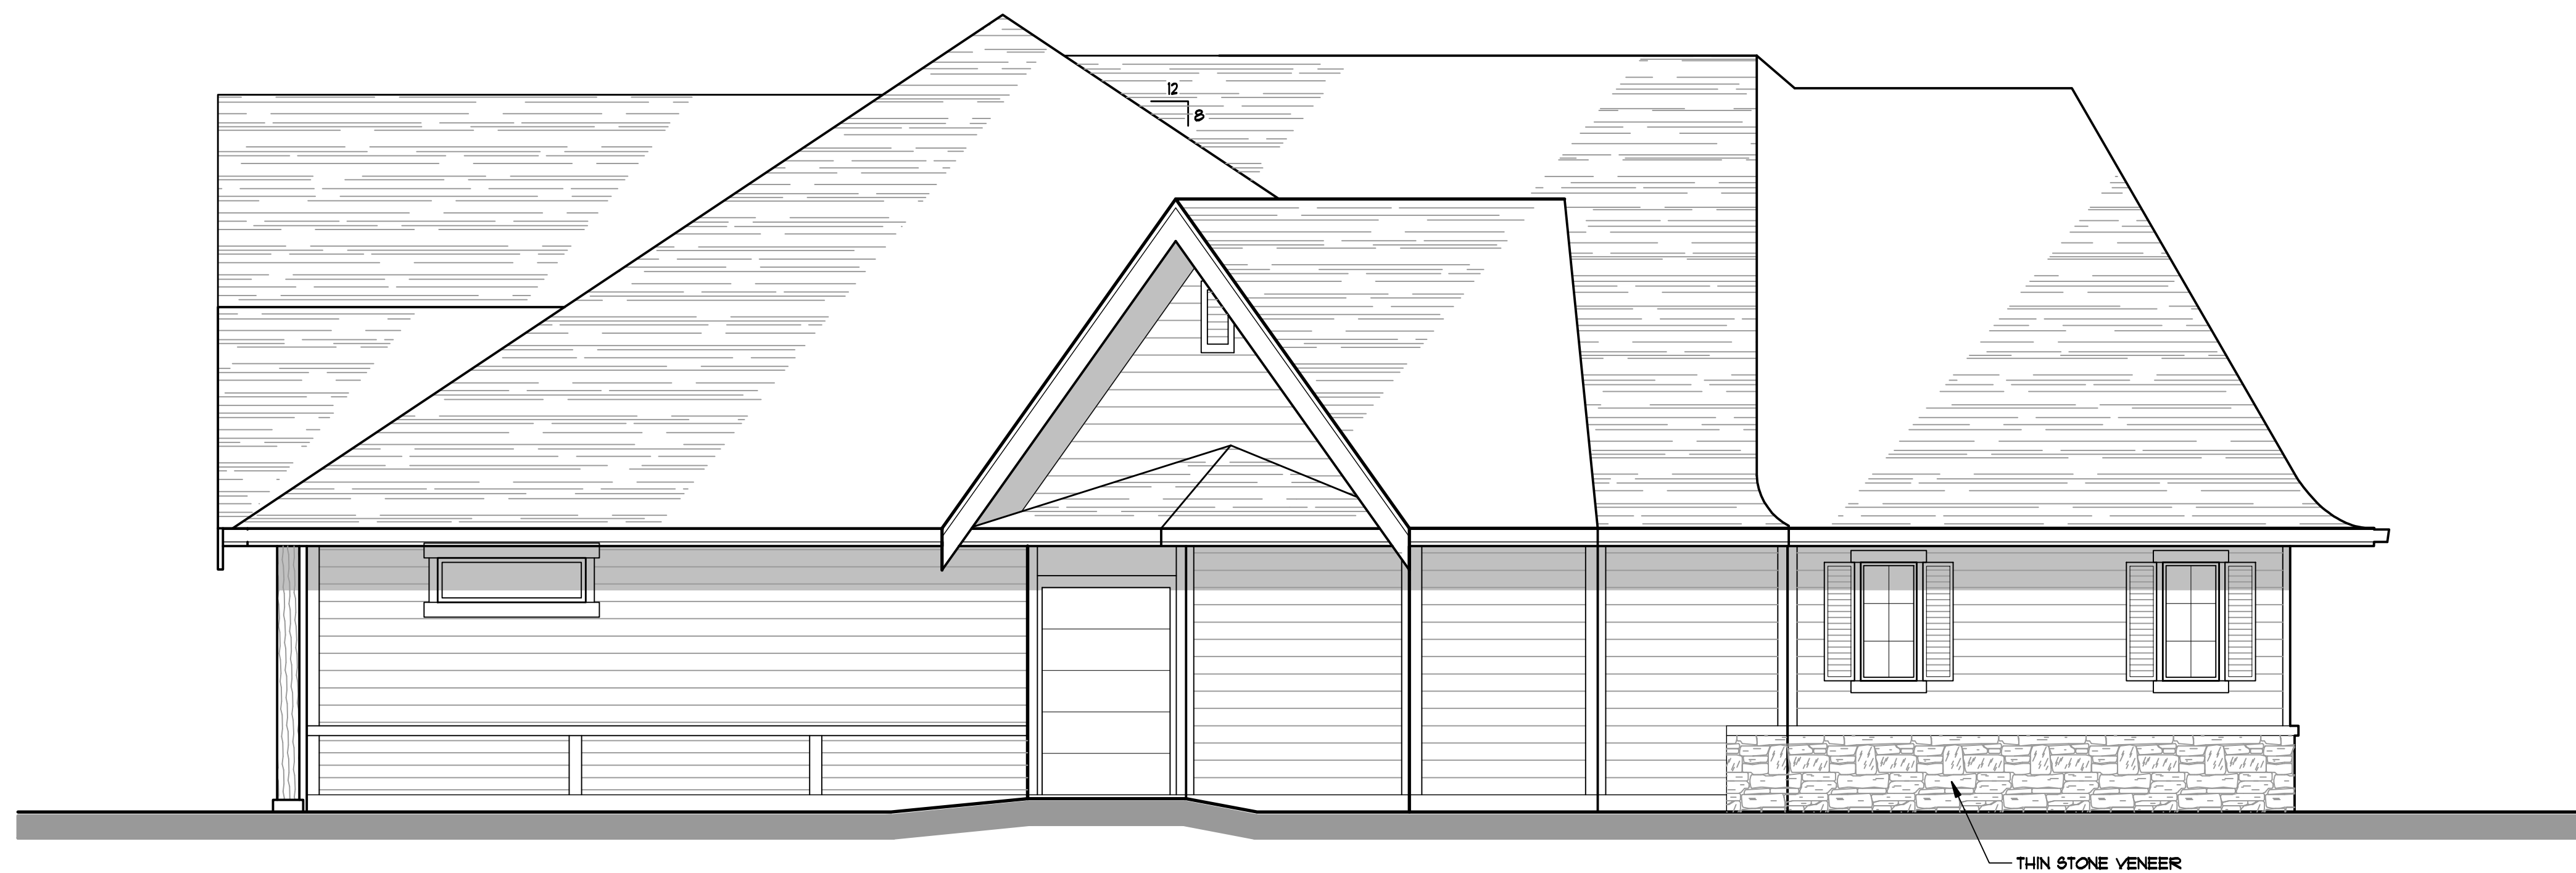

**Left Side Elevation**

Scale : 1/4" = 1'-0"

NO.	DATE	REVISION	DWN	CHK'D

 


**APEX DRAFTING**  
 125 SOUTH 20TH  
 RICHMOND INDIANA 47304  
 (765) 407-1037  
 APEXDRAFTING@COMCAST.NET

SHEET DESCRIPTION: **EXTERIOR ELEVATIONS**  
 PROJECT DESCRIPTION:

SCALE: 1/4" = 1'-0"  
 DATE: Feb. 6 2018  
 DWN BY: AJP  
 CHK'D BY:

**A-3**


Plot Date : March 14, 2018

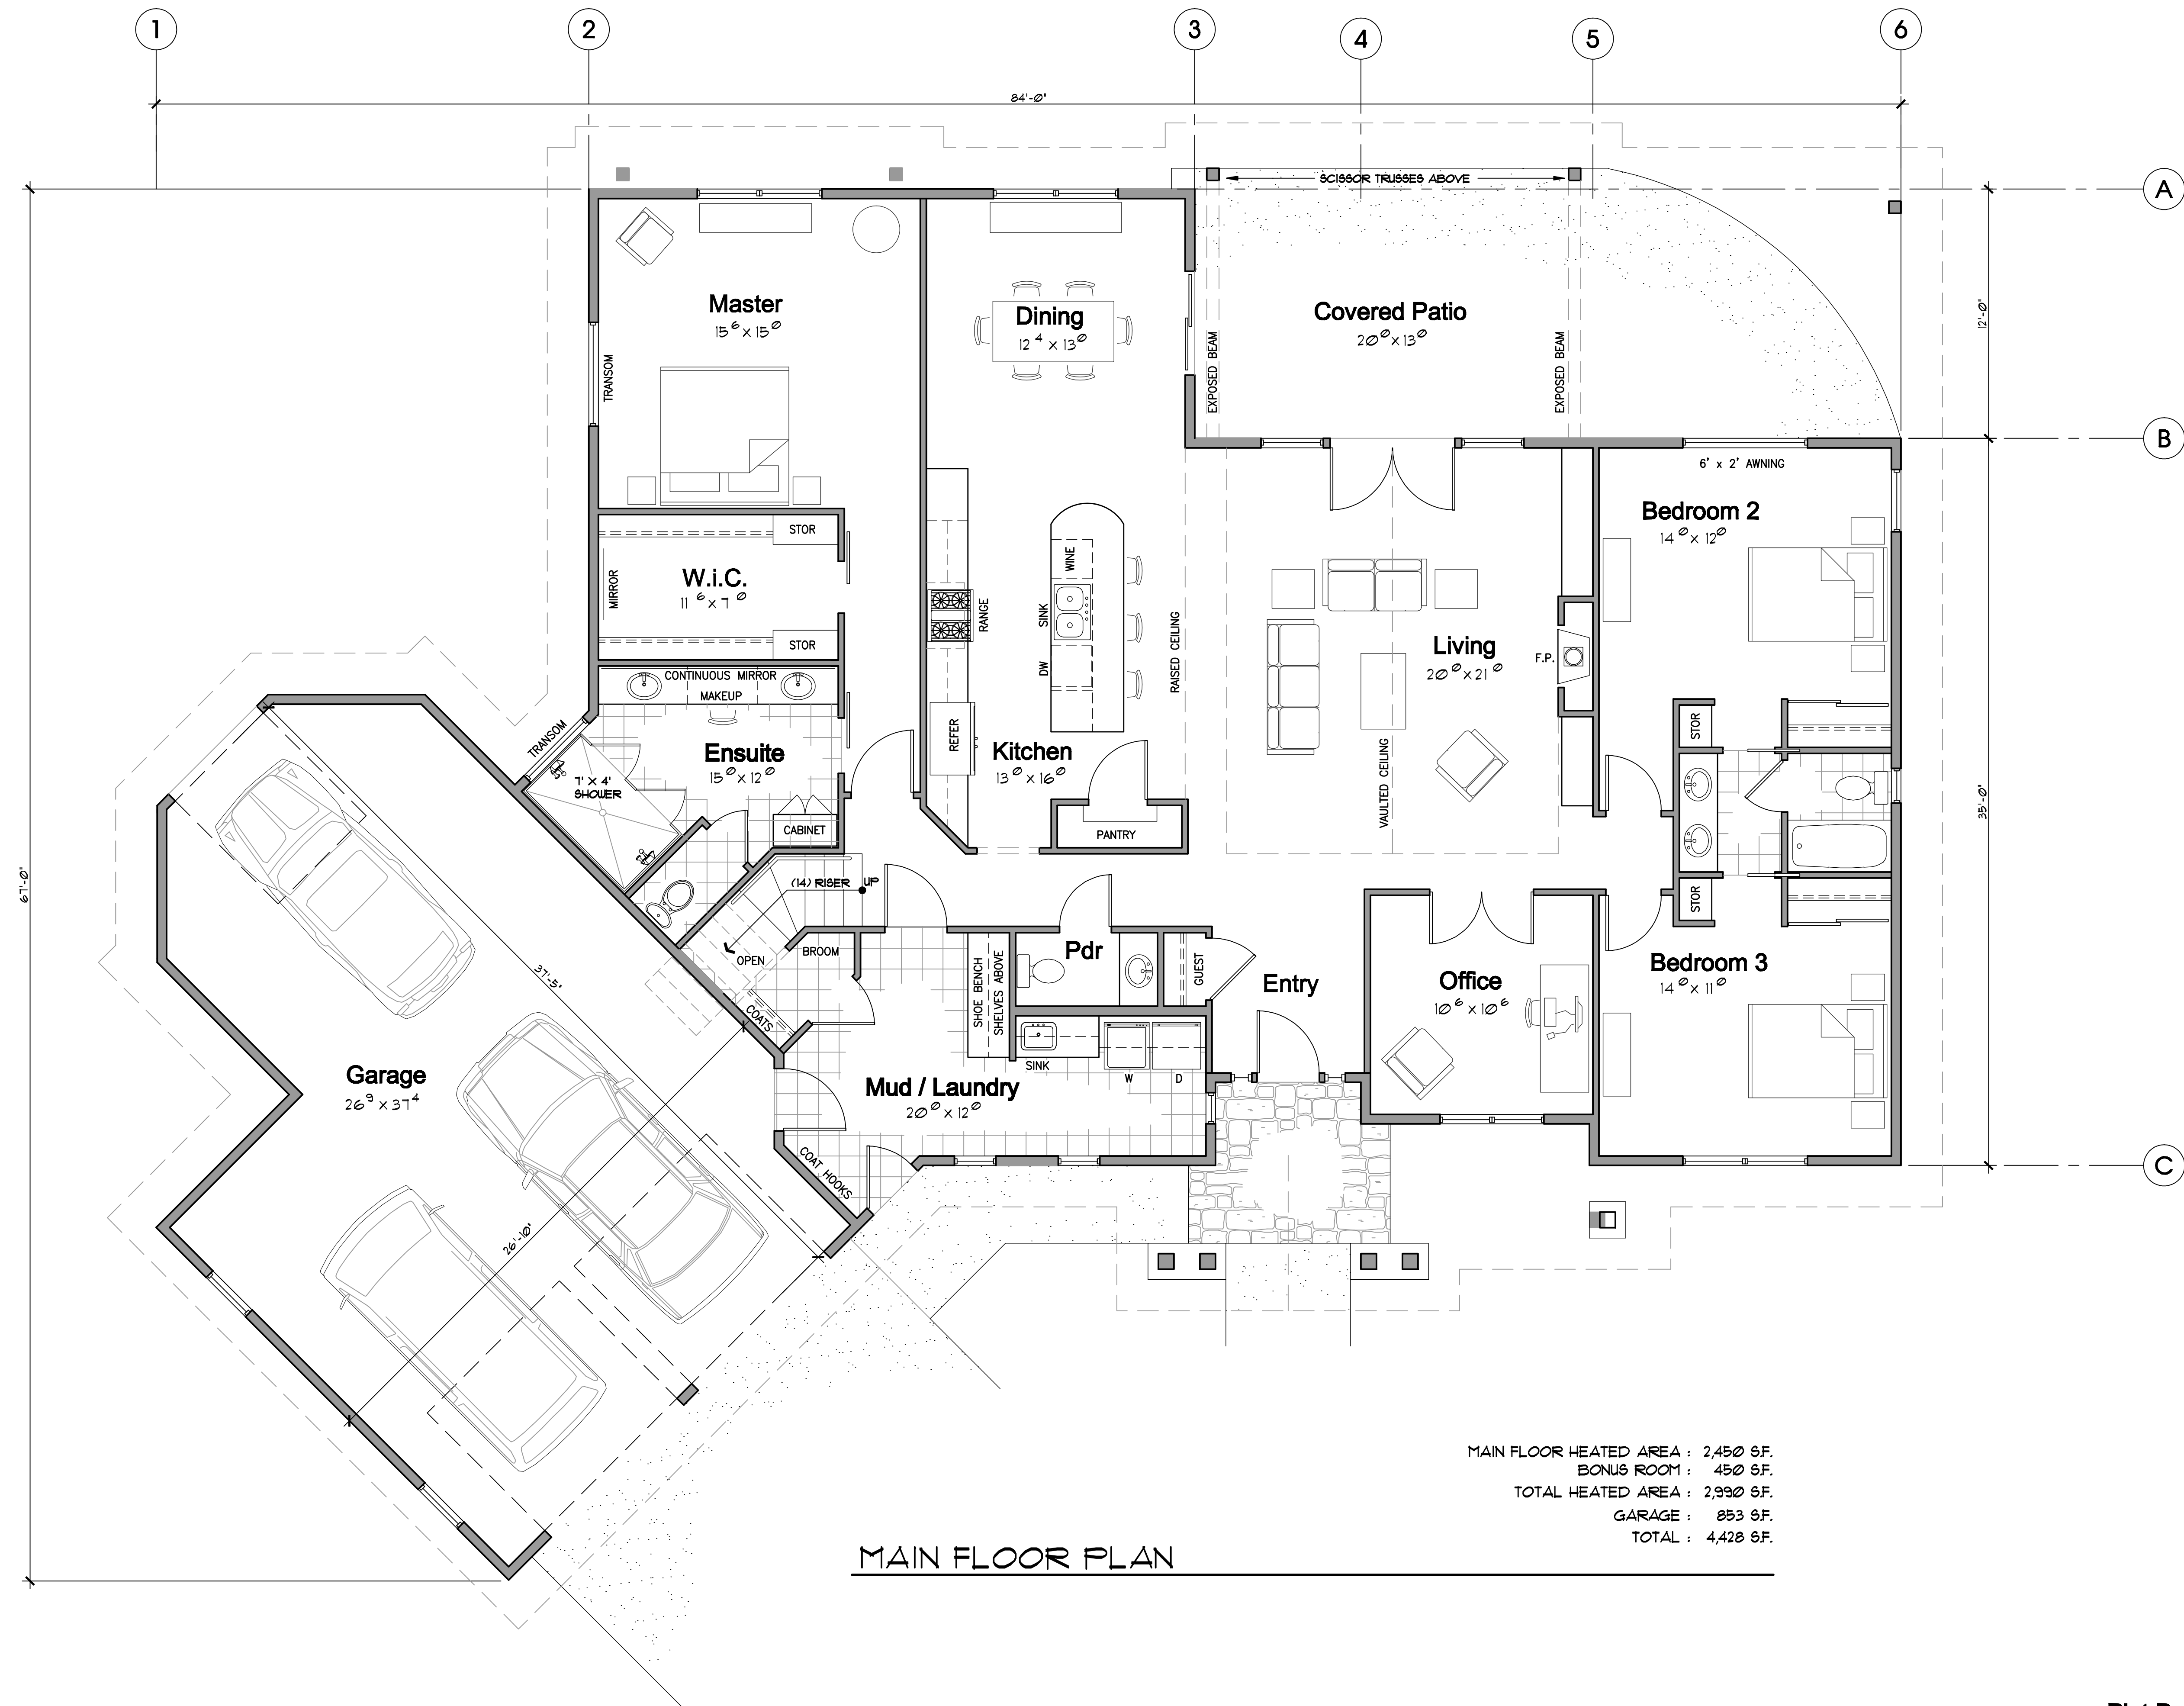

MAIN FLOOR PLAN

MAIN FLOOR HEATED AREA : 2,450 SF.  
 BONUS ROOM : 450 SF.  
 TOTAL HEATED AREA : 2,900 SF.  
 GARAGE : 853 SF.  
 TOTAL : 4,428 SF.

NO.	DATE	REVISION	DWN.	CPD.

 


**APEX DRAFTING**  
 125 SOUTH 20TH  
 RICHMOND INDIANA 47304  
 (765) 407-1037  
 APEXDRAFTING@COMCAST.NET

SHEET DESCRIPTION	PROJECT DESCRIPTION
MAIN FLOOR PLAN	

SCALE: 1/4" = 1'-0"
DATE: Feb. 6 2018
DWN BY: AJP
CK'D BY:
PRINT DATE:

**A-4**

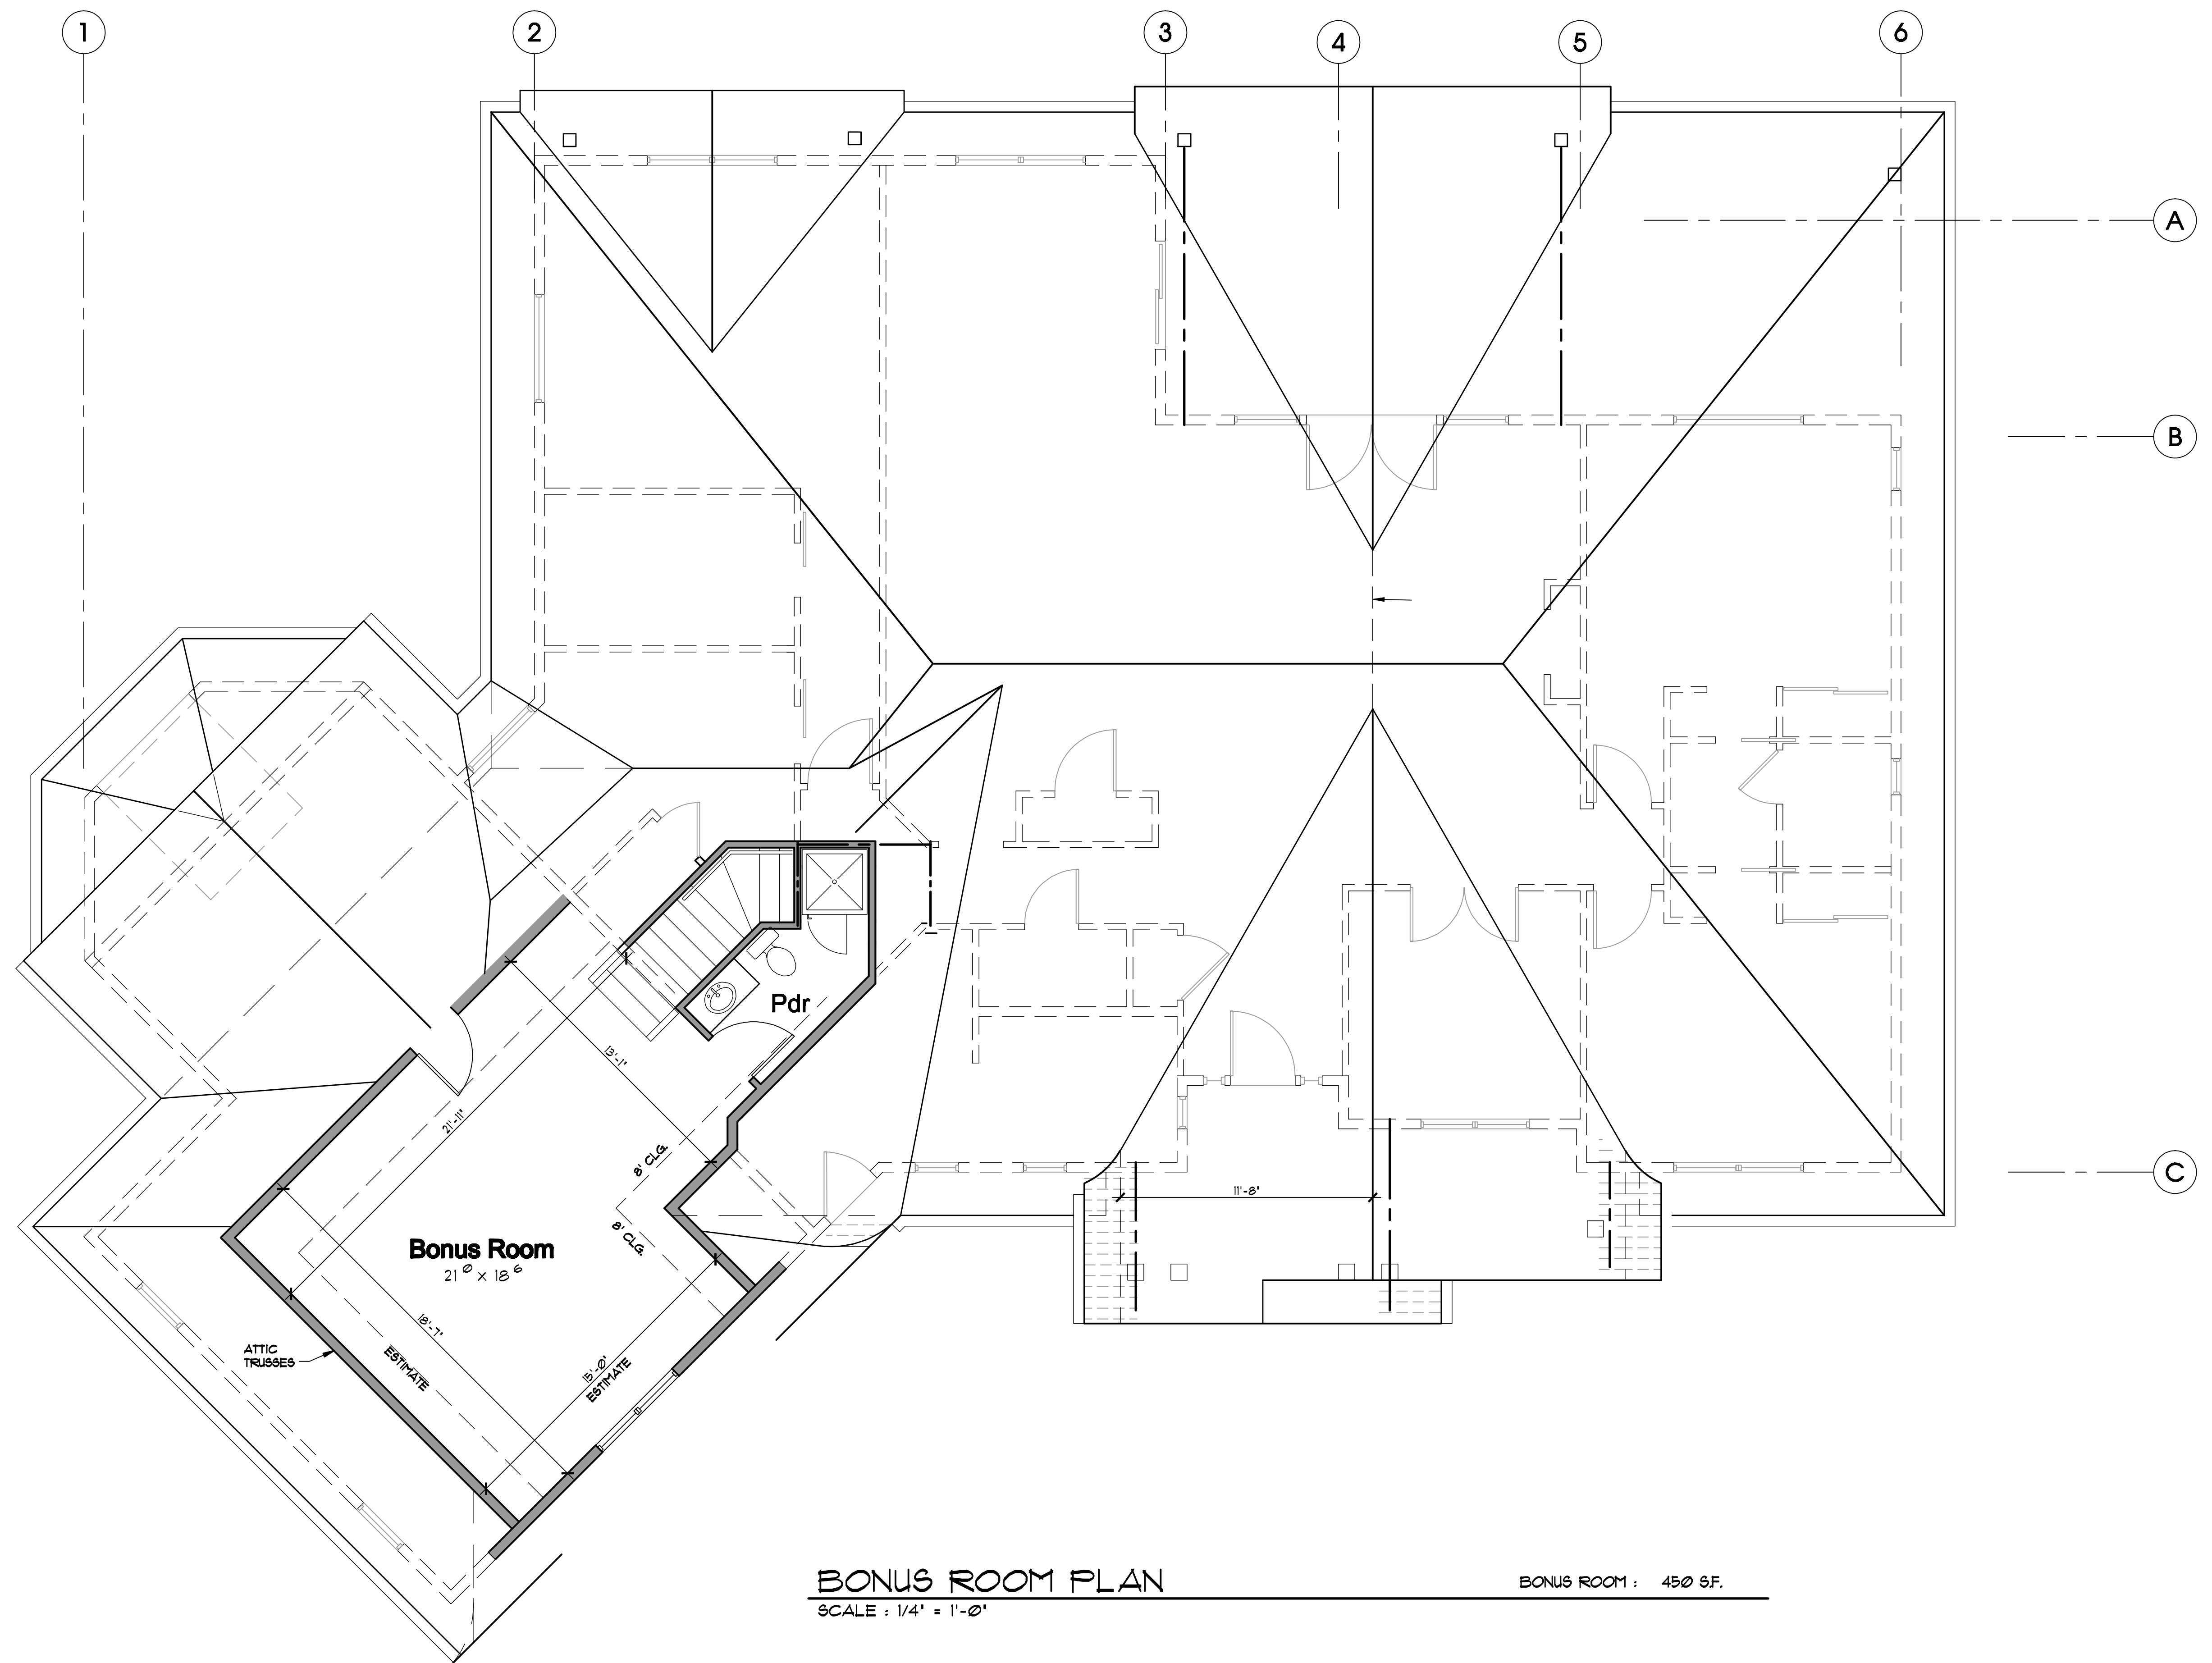


**Bonus Room**  
21'-0" x 18'-6"

**BONUS ROOM PLAN**  
SCALE : 1/4" = 1'-0"

BONUS ROOM : 450 SF.

NO.	DATE	REVISION	DWN.	CPD

 


**APEX DRAFTING**  
125 SOUTH 20TH  
RICHMOND INDIANA 47304  
(765) 407-1037  
APEXDRAFTING@COMCAST.NET

SHEET DESCRIPTION	PROJECT DESCRIPTION
<b>BONUS ROOM</b>	


SCALE:	1/4" = 1'-0"
DATE:	Feb. 6 2018
DWN BY:	AJP
CK'D BY:	
PRINT DATE:	

**A-5**

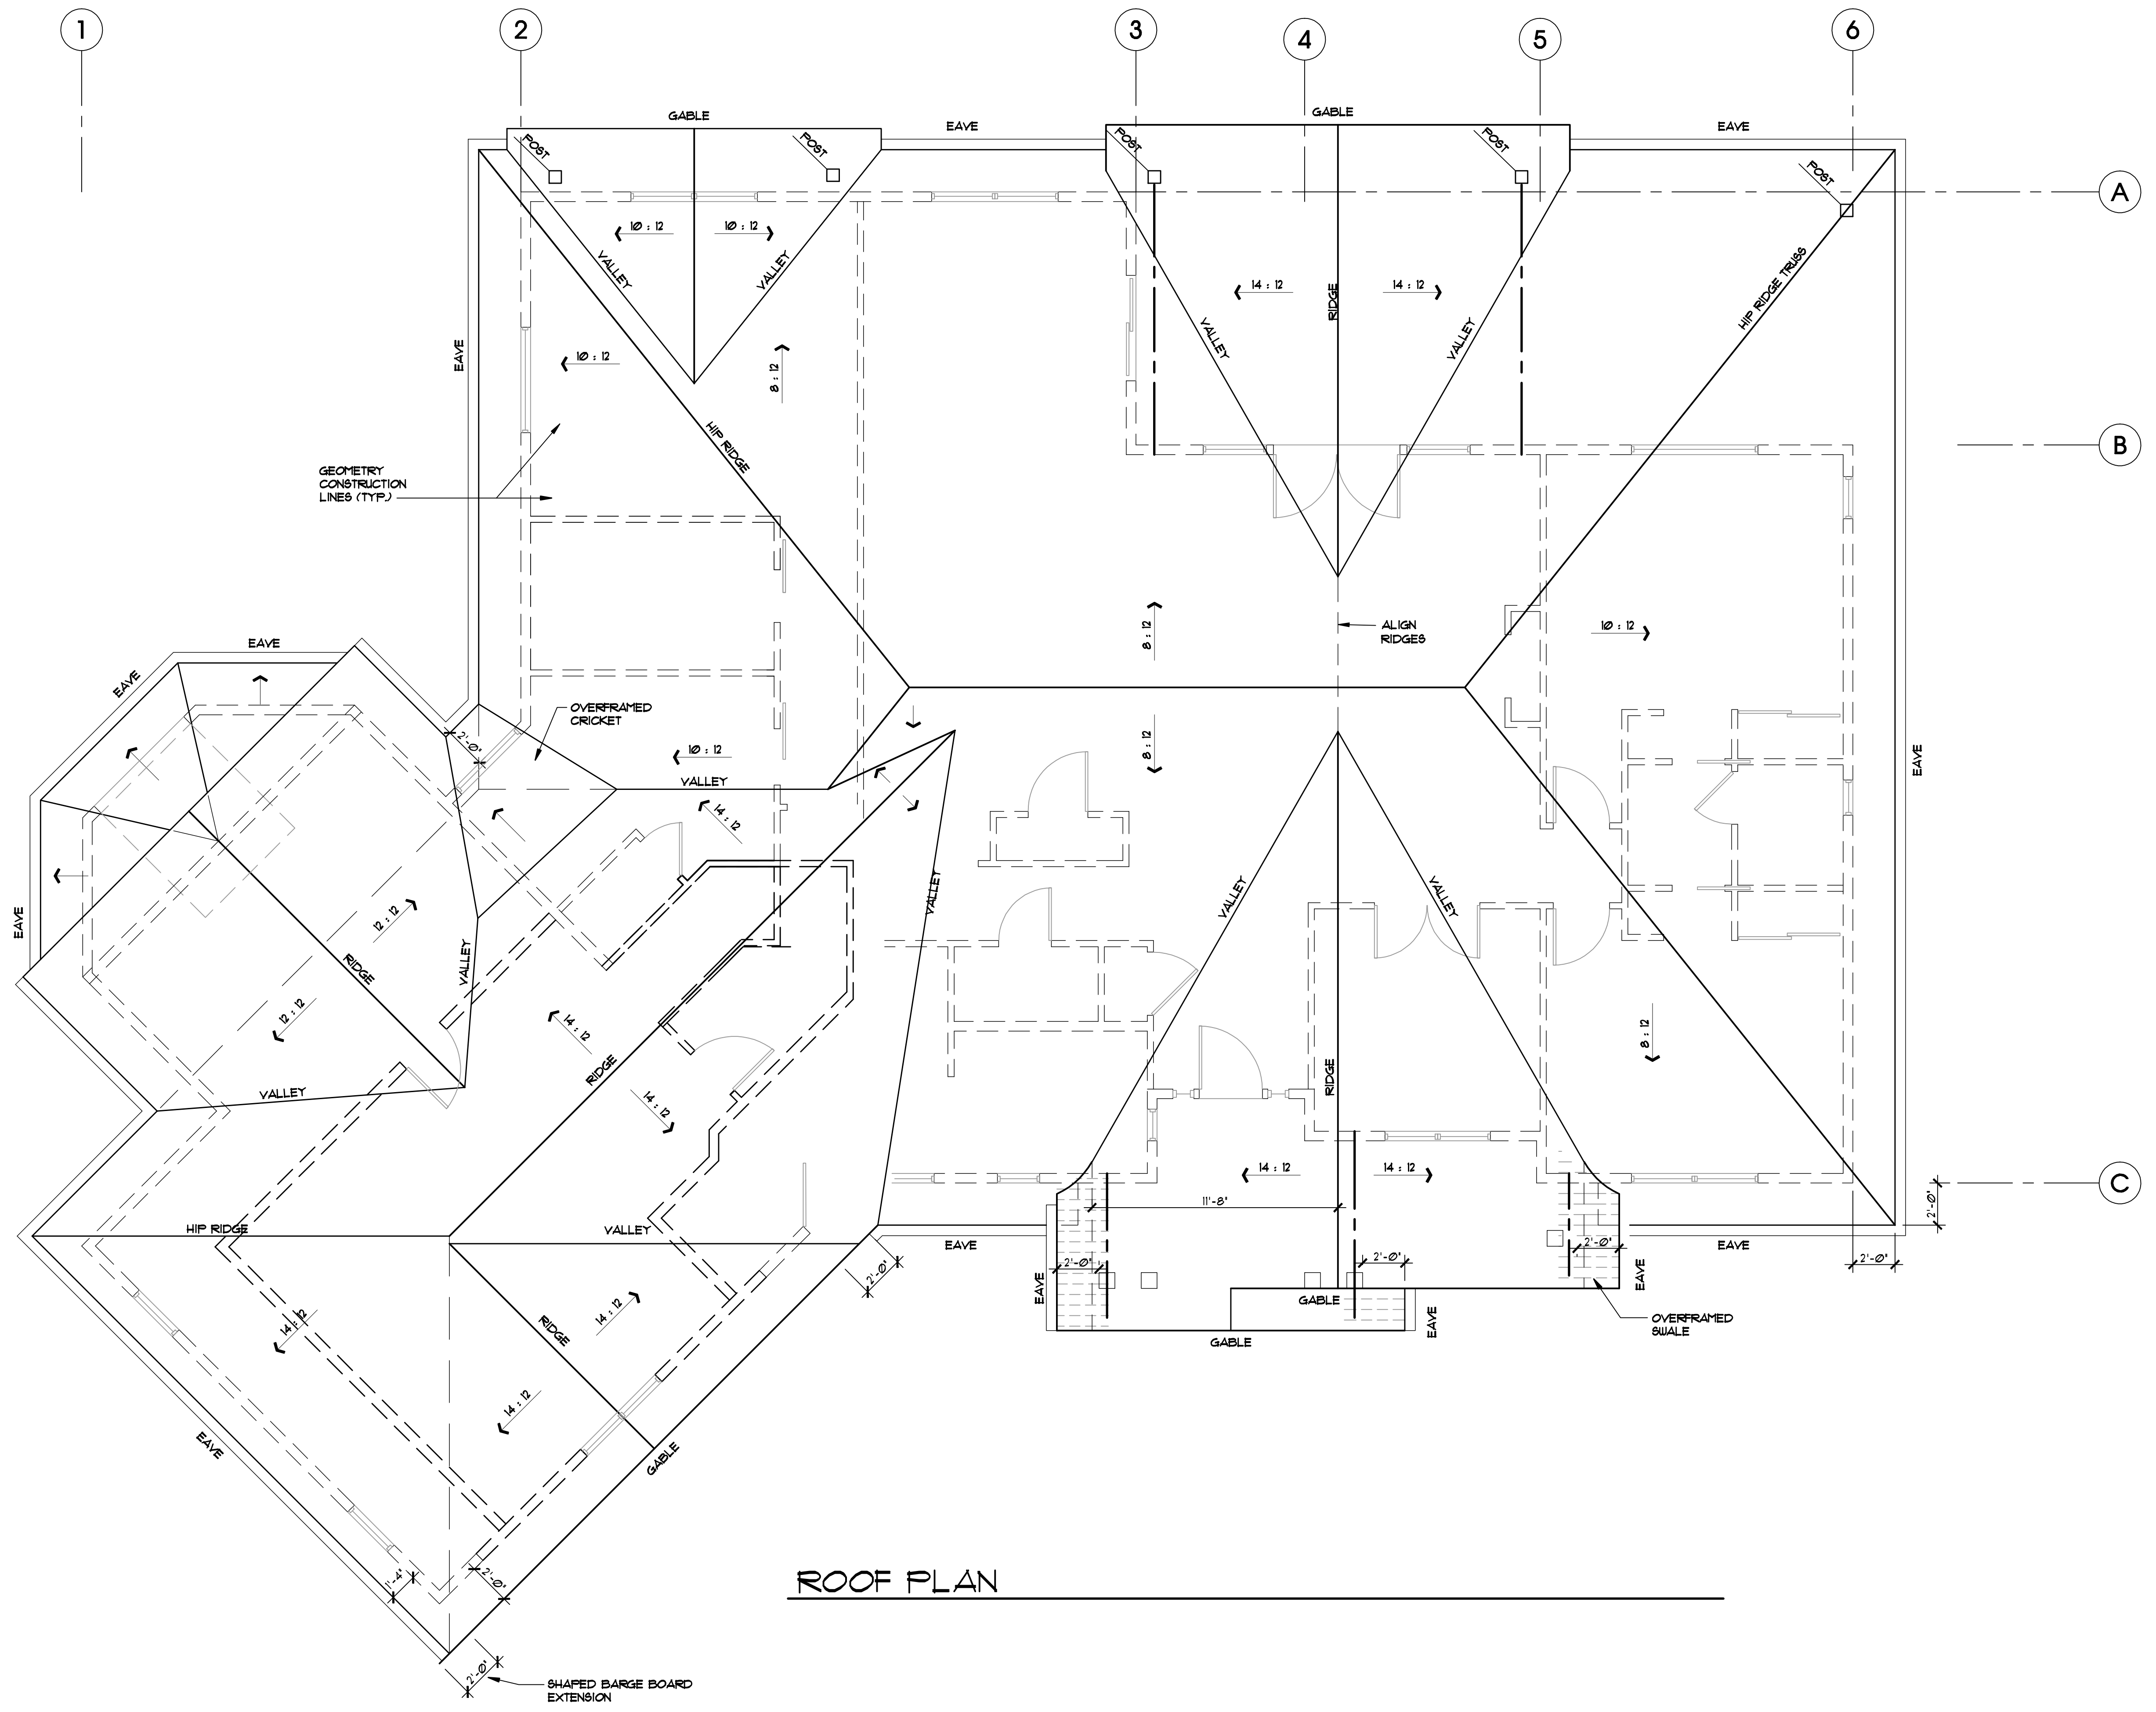

ROOF PLAN

NO.	DATE	REVISION	DWN.	CPD.

 

**APEX DRAFTING**  
 125 SOUTH 20TH  
 RICHMOND INDIANA 47304  
 (765) 407-1037  
 APEXDRAFTING@COMCAST.NET

**ROOF PLAN**

SHEET DESCRIPTION:  
 PROJECT DESCRIPTION:

SCALE: 1/4" = 1'-0"  
 DATE: Feb. 6 2018  
 DWN BY: AJP  
 CK'D BY:

**A-6**

Plot Date : March 19, 2018