


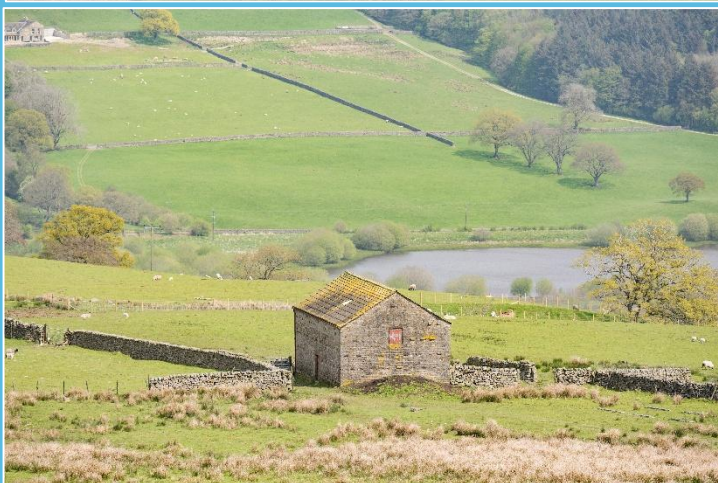

Land at Ramsgill, Harrogate, Yorkshire HG3 5RT

261.13 Acres (105.68Ha) Approx.

A substantial block of productive pasture and meadow land together with allotment land and sheep gaits on the adjoining moor. The land includes a substantial stone built field barn and benefits from multiple spring fed water supplies. For sale by Private Treaty

Lot 1: 22.23 Acres Meadow Land

Guide Price £140,000

Lot 2: 111.38 Acres Meadow, Pasture, Allotment and 332 Sheep Gaits

Guide Price £485,000

Lot 3: 109.24 Acres Allotment

Guide Price £380,000

Lot 4: 18.28 Acres Pasture and Woodland

Guide Price £110,000

LOCATION & SITUATION

The land at Ramsgill lies within the Nidderdale Valley in an elevated setting overlooking Gouthwaite Reservoir and running up to Ramsgill Moor. The land lies between 140m and 330m above sea level.

DESCRIPTION

A desirable block of productive meadow, pasture and allotment land with sheep gaits over the adjoining moor and including a substantial stone field barn with scope for conversion or alternative uses (subject to consents).

The land offers scope for sheep and cattle grazing with sheep gaits on the moor together with the ability to enhance the natural capital of the site with habitat creation and carbon capture schemes suited to this type of land.

The property is offered for sale in up to 3 lots as described below:

LOT 1 – MEADOW LAND

The land extends to approximately 22.23Ac (9.00Ha) and comprises a ring-fenced block of meadow and pasture land.

The land is well walled and fenced with recent capital grant schemes providing improvements to many boundaries. Access tracks lead from the village to the main block and natural spring and stream drinking points serve much of the land.

The land is a mainly Grade 4 with soils of the East Keswick 2 series rising to soils in the Winter Hill series. These are described as deep well drained fine and coarse loamy soils with steep slopes locally.

LOT 2 – MEADOW, PASTURE, ALLOTMENT & SHEEP GAITS

The land extends to approximately 111.38Ac (45.07Ha) and comprises 36.12 of mixed pasture and meadow land with 75.31 acres ring-fenced block of allotment land divided into 4 parcels with a small set of sheep pens. The land is well walled and has access via a hard track from the village to the main sheep pens in field 9652. From there access can be gained to the allotment and moorland with a further access point off the track into field 4671.

Natural springs serve much of the land and most parcels are well walled with some stockproof post and wire fences. The land is a mainly Grade 4 and 5 with soils of the Winter Hill series. These are described as thick very acid raw peat soils with the lower land being well drained coarse loamy soils.

The 332 Sheep Gaits over Ramsgill Moor are included within this lot allowing scope for the management of a hefted flock.

LOT 3 – ALLOTMENT

The land extends to approximately 109.24Ac (44.21Ha) and comprises a ring-fenced block of allotment land divided into three parcels. The land is well walled and fences and has access via a hard tracks from the village to gate at point G. Natural springs serve much of the land. The land is a mainly Grade 5 with soils of the Winter Hill series. These are described as thick very acid raw peat soils.

LOT 4 – Pasture and Woodland

The land extends to approximately 18.28 Ac (7.40Ha) and comprises a ring-fenced block of meadow and pastureland with a small stone building.

The land is well walled and fenced. Access tracks lead from the village to the main block and natural spring and stream drinking points serve much of the land.

The land is a mainly Grade 4 with soils of the East Keswick 2 series rising to soils in the Winter Hill series. These are described as deep well drained fine and coarse loamy soils with steep slopes locally

WAYLEAVES, EASEMENTS & RIGHTS OF WAY

The property is sold subject to all Rights of Way, public and private, which may affect the property.

Notwithstanding the above, a concrete tunnel/pipeline passes through the land carrying water to Bradford on the Nidderdale aqueduct. This is believed to be covered under an easement in favour of Yorkshire Water with the benefit of a right of way over the farm track.

Various overhead electricity lines cross the farm held on wayleave agreements.

PLANNING MATTER

It is considered that the traditional stone barn in Lot 2 has scope for conversion or alternative uses (subject to consents). No application has been made and it is up to prospective purchasers to make their own enquiries.

BASIC PAYMENT SCHEME

BPS Entitlements are now de-linked and all future De-Linked payments will be retained by the seller.

ENVIRONMENTAL STEWARDSHIP SCHEMES

The farm is entered into a Countryside Stewardship Scheme Mid-Tier agreement running for 5 years from January 2023 with the latest annual payment of £11,611 (to be apportioned across the farm).

The land is also entered into a Sustainable Farming Incentive Agreement running for 3 years from January 2024 with an annual payment of £6,913pa.

The Moorland is also subject to a CSS Higher-Tier agreement (see Sheep Gaits section for details) with the most recent annual payment being £9,206pa.

Full details of the schemes are available upon request with purchaser of each lot having the option to take over the agreement on completion.

FIXTURES & FITTINGS

Only those items specifically stated in these particulars are included in the sale. Additional items may be available by separate negotiation.

HEALTH & SAFETY

Please note this is a working farm with livestock and vehicles/machinery present. Care should be taken during all viewings.

FIELD SCHEDULE

The following is a schedule of field areas based on the RPA Rural Land Register maps.

Lot	Sheet No.	Field No	Ac	Ha	Use
1	SE1170	5865	3.18	1.29	Meadow
1	SE1170	6378	0.25	0.10	Track
1	SE1170	6967	1.76	0.71	Meadow
1	SE1170	7155	7.44	3.01	Meadow
1	SE1170	7769	7.09	2.87	Meadow
1	SE1170	8450	2.51	1.02	Pasture
Lot 1 Total			22.23	9.00	
2	SE1170	3946	4.6	1.86	Pasture
2	SE1170	3961	3.73	1.51	Meadow
2	SE1170	4671	5.04	2.04	Meadow
2	SE1170	4941	4.71	1.91	Pasture
2	SE1170	5454	5.14	2.08	Meadow
2	SE1070	9653	1.27	0.51	Pasture & P
2	SE1170	314	16.38	6.63	Rough Pastu
2	SE1170	1533	28.37	11.48	Rough Pastu
2	SE1170	3810	27.19	11.00	Rough Pastu
2	SE1170	4925	3.37	1.36	Rough Pastu
2	SE1170	5844	0.04	0.02	Barn
2	SE1170	6132	7.47	3.02	Meadow
2	SE1170	6743	4.12	1.67	Meadow
Lot 2 Total			111.38	45.07	
3	SE1070	8961	2.66	1.08	Pasture
3	SE1070	1566	41.82	16.92	Moor Allotm
3	SE1070	1382pt	0.99	0.40	Moor Allotm
3	SE1070	4135	24.08	9.75	Moor Allotm
3	SE1070	6554	39.7	16.07	Moor Allotm
Lot 3 Total			109.24	44.21	
4	SE1170	3577	17.26	6.99	Pasture
4	SE1170	5477	1.01	0.41	Woodland
Lot 4 Total			18.28	7.40	
Total Area			261.13	105.68	

BOUNDARIES

Where the boundary maintenance responsibilities are known or to be allocated, these are shown on the site plan by an inward facing T mark.

TENURE AND OCCUPATION

The tenure of the property is understood to be freehold. Vacant possession will be available upon completion.

SPORTING, TIMBER & MINERAL RIGHTS

The sporting rights for grouse and black game over the area hatched black on the sale plan are excluded from the sale, being owned by an adjoining owner.

All other sporting rights are owned with the property and are included in the sale. There is scope to run a small shoot over the farm however the pheasant shooting has been leased out over recent years in return for additional grazing rights over the moor. The timber and mineral rights are included in the sale.

ACCESS & RIGHTS OF WAY

The property is accessed over a shared track running from Ramsgill village along the route A-B-C. The property benefits from a legal right of access over this stretch of track.

Lot 1 will benefit from access over A-B-C-D with Lot 2 & 3 having access over A-B-C-D-E-F-G. And Lot 4 having access over A-B-C-D-E

There are no public rights of way crossing the farm, however fields 1566, 1382, 4135 and 6554 are open access land.

Sheep Gaits

Raygill House Farm benefits from 332 sheep gaits over Ramsgill Moor, a registered common with the rights recorded in the commons register. Ramsgill Moor extends to approximately 2,354 acres (952Ha) and is managed as a commercial grouse shoot. There are a total of 1,132 gaits over the moor however at present only rights belonging to Raygill House Farm are exercised.

The moor is entered into a 10-year Countryside Stewardship Scheme Higher Tier Agreement running from January 2022. An agreement exists between the owner and the grazier with an annual payment made to the owner of Raygill House Farm for the correct grazing, shepherding and management of the sheep flock. The most recent annual payment is in the sum of £9206pa and this is understood to be transferable to a new owner should they wish to continue to manage a moorland flock. Full details of the scheme are available upon request.

DIRECTIONS


From Pateley Bridge turn at the fuel station heading towards Ramsgill & Lofthouse. Continue on the road for approximately 4 miles, passing Gouthwaite reservoir on your right. On entering the village of Ramsgill, turn left before you reach the church up a single width access track which is marked by a For Sale board opposite. Continue up the track through a series of hairpin bends until the track levels out and Raygill House Farm is on your left-hand side.

SERVICES

There are no mains services connected. Natural spring water supplies run through each lot.


Hardcastle Rural Surveyors

Raygill
S

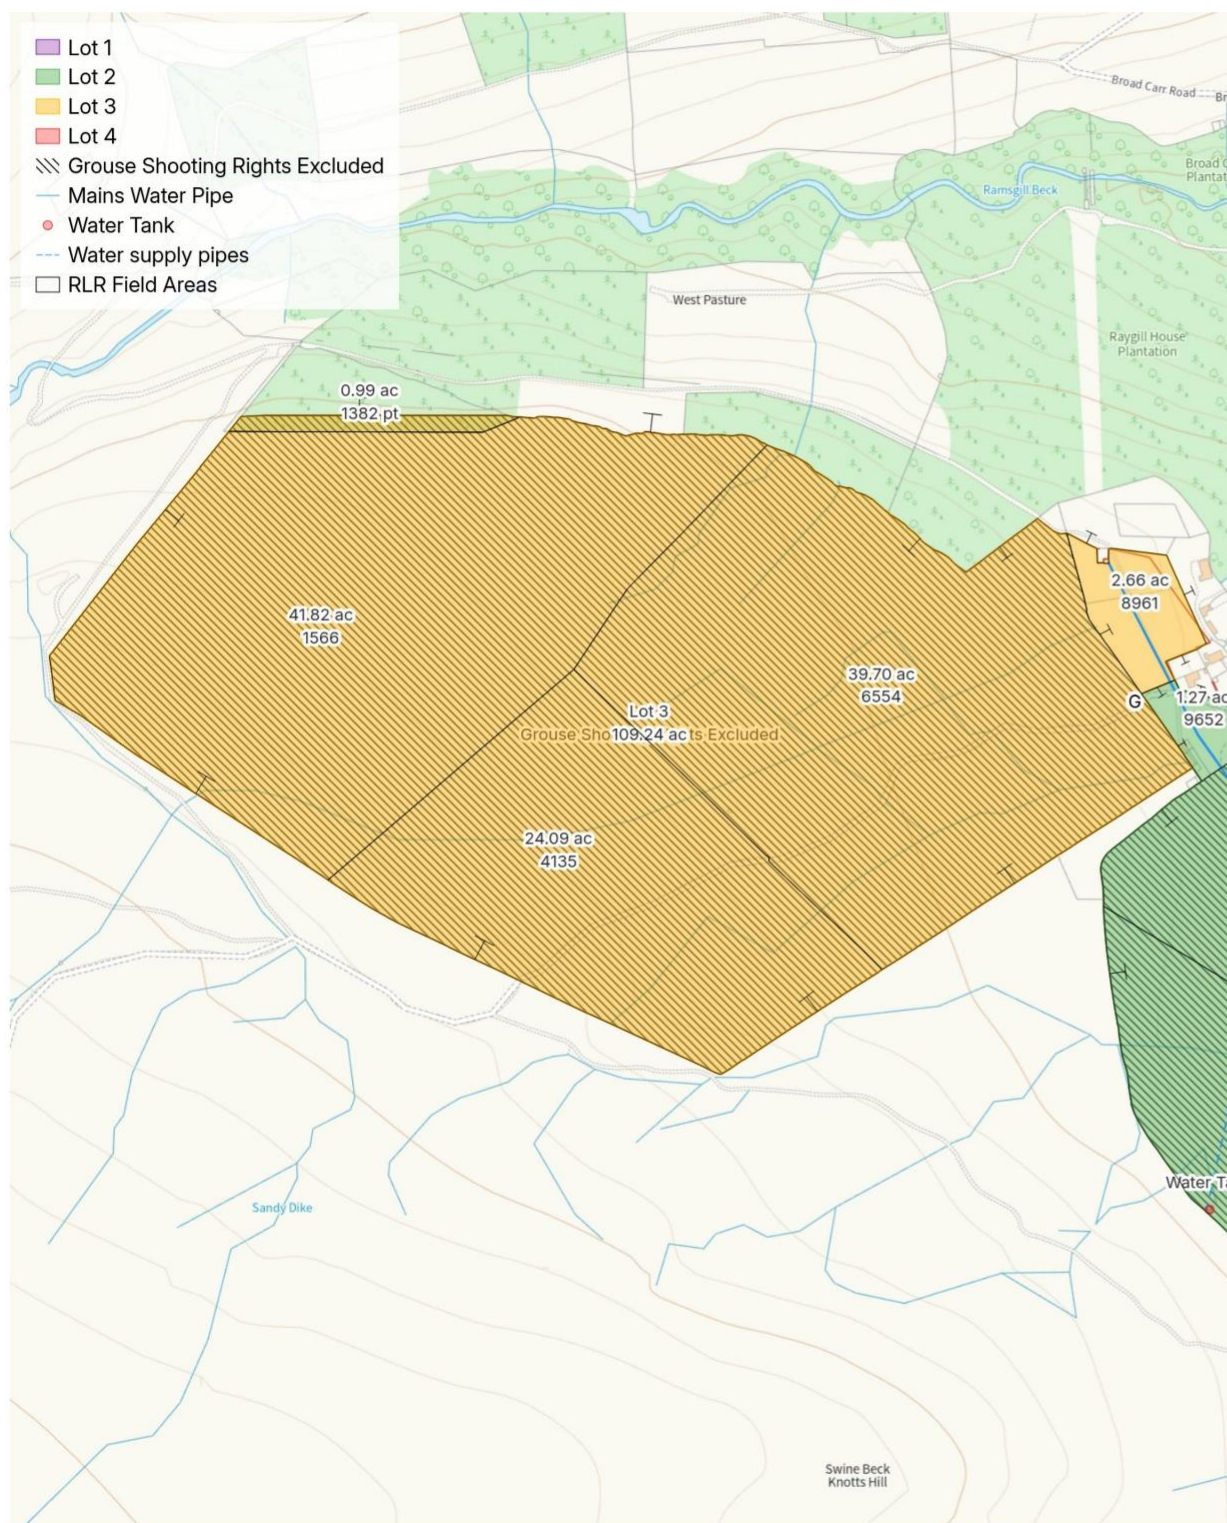


Produced on Land App, Jul 3, 2026.

© Crown copyright and database rights 2026 (Ordnance Survey licence number 100059532)

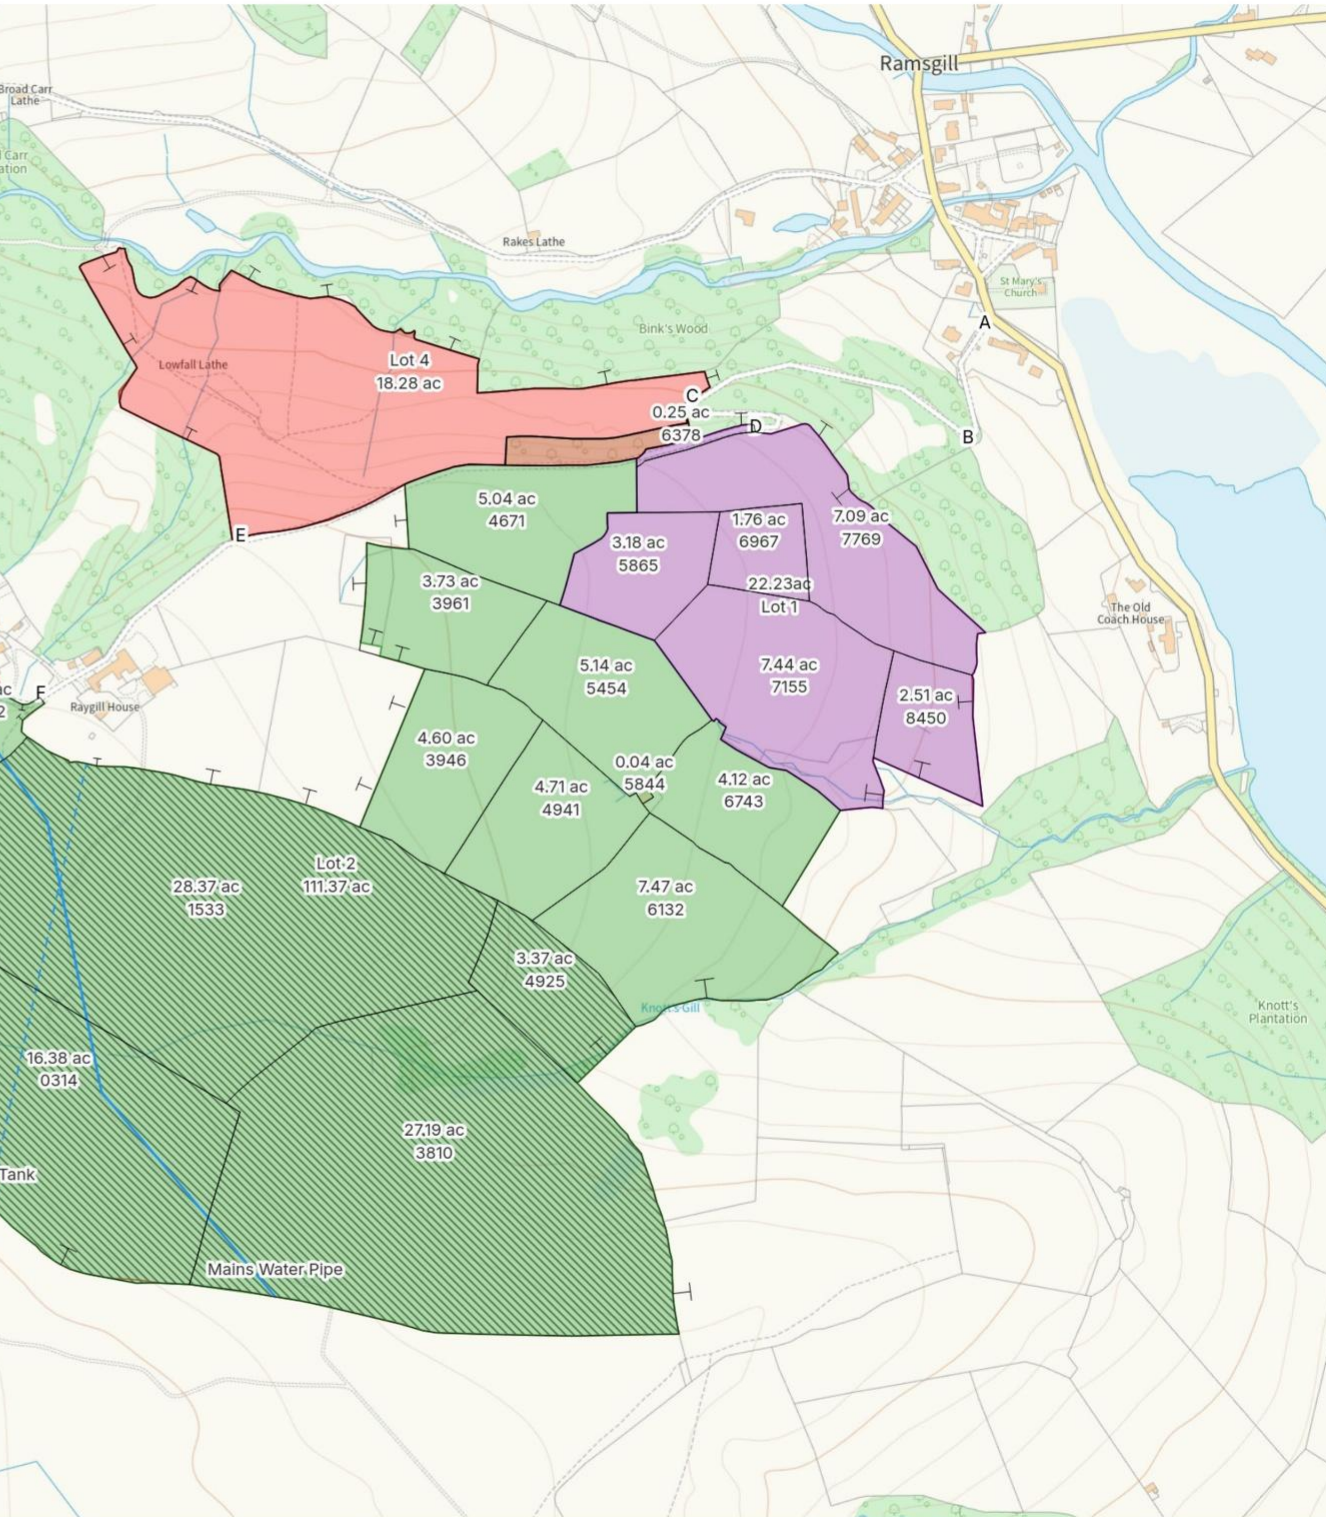

100 m
Scale 1:6000 (at A3)



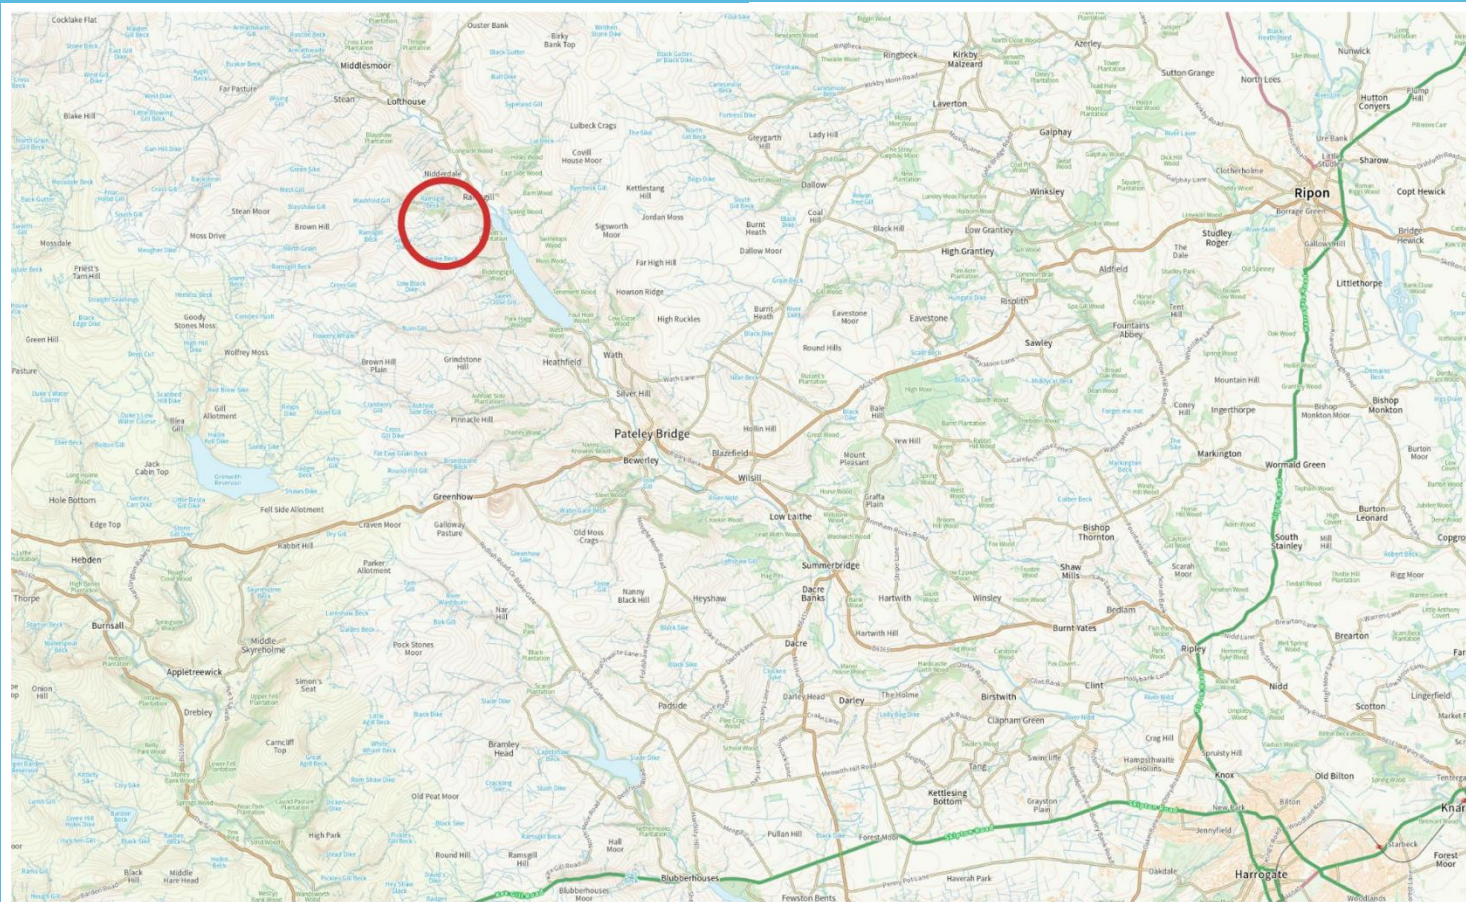

METHOD OF SALE

The property is offered for sale by private treaty in 3 lots although the vendor reserves the right to conclude the sale by any other method.

Following acceptance of any offer, all buyers will be required to undertake Anti-Money Laundering ID Checks and provide proof of funding to the selling agents.

Following successful checks, solicitors will be instructed with an anticipated timescale for exchange of contracts within 60 days. If a purchase is unable to achieve this, they should make this clear at the time of submission an offer.

Upon exchange of contracts a 10% deposit will become due with the balance payable upon completion at a date to be agreed between the parties.

LOCAL AUTHORITY

North Yorkshire Council, Northallerton Business Park,
Northallerton DL6 2NA
Tel: 01609 780780 www.northyorks.gov.uk

Disclaimer, Hardcastle Rural Surveyors Ltd give notice to all who read these particulars that:

1. The particulars, including any plan, photograph, description and description, are intended as a general guide only and do not form part of any offer or contract.
2. All descriptions, dimensions, reference to condition and all other details are given in good faith but without responsibility. Any potential purchaser or lessor should not rely on these details as statements of fact and should satisfy themselves by inspection, survey or such other means as they may require to ensure their correctness.
3. Neither the vendor, landlord, Hardcastle Rural Surveyors or any employee or agent thereof accept any responsibility for any error contained in these particulars.
4. All plans and maps within these particulars are for identification and guidance only and are not drawn or reproduced herein to scale. All dimensions and areas are approximate.
5. Nothing contained in these particulars shall be deemed to be a statement that the property is in good repair, order or condition or otherwise, nor that any services are in good working order.
6. If you have any particular concerns or questions, please raise these with us prior to traveling to view the property.

Regulated by RICS

VIEWING

Viewings are strictly by appointment only with the selling agents. Please contact the office to arrange a suitable time.

VALUE ADDED TAX (VAT)

The Guide Price quoted is exclusive of VAT. Should any part of the sale become chargeable, this will be payable by the purchaser. The seller is not aware that any option to tax has been made on the property.

PLANS AND AREAS

The plans attached to these particulars are a copy of the Ordnance Survey Plan. The areas given may vary from the Rural Land Registry plans and previous Ordnance Survey Sheets, field data sheets and deed plans. All plans in these particulars are for identification purposes only and areas are approximate and subject to the verification in the title documents.

IMPORTANT NOTICE

If you have downloaded these particulars from our website please also register your interest with our office to ensure that you are kept informed about the progress of the sale.

Particulars Produced on 3/7/2026