


01 DEMOLITION LEVEL 01 GA PLAN

SCALE: 1:1000

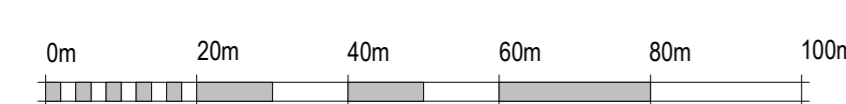

SHEET NOTES

ALL VERTICAL DIMENSIONS ARE RELATIVE TO ASSOCIATED BUILDING SLAB LEVEL.

DO NOT SCALE FROM DRAWINGS. ALL DISCREPANCIES TO BE REPORTED TO GENSLER ARCHITECTS IMMEDIATELY. ALL DIMENSIONS TO BE VERIFIED BY CONTRACTOR ON SITE PRIOR TO ANY WORKS.

1. INFORMATION RELATING TO THE EXISTING ELEMENTS WITHIN THIS FLOOR PLAN SHOULD BE TREATED AS INDICATIVE AND MUST BE CONFIRMED THROUGH ACCURATE SITE MEASUREMENT BEFORE BEING RELIED UPON.

2. EXISTING HARD AND SOFT LANDSCAPE TO BE DEMOLISHED.

Table with 2 columns: No., Description



1 Lower Farm Barrs, Bainton Road, Bucknell, Worcester, OX27 7LT, UK

GenSler logo

4 St Philip's Place, Birmingham, B3 2SL, United Kingdom

Tel: +44 (0)121 260 1600



CWL01-02

Duffryn Lane Newport NP10 8BE

Design Team

Table with columns: Design, Drawn, Checked, Date, Company Project No., M.S. Project No.

Approvals

Table with columns: CUSTOMER, Microsoft Design Manager, Microsoft Electrical Engineer, Microsoft BioFarm Engineer, Microsoft Mechanical Engineer, CSA, Telecom, Security Manager, Environmental

PROJECT MANAGEMENT

Table with columns: Project Manager, Senior Project Manager, Development Manager, Project Manager, Quality Control Reviewer, Quality Control FT&E

Revisions

Table with columns: No., Date, Description

Registration

Bar Code

Sheet Title/Number

DEMOLITION LEVEL 01 GA PLAN

CWL01-02-A-P-21

As indicated@A0