


**01 DEMOLITION LEVEL 02 GA PLAN**  
SCALE: 1:1000

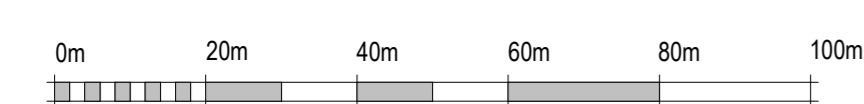

**SHEET NOTES**

- ALL VERTICAL DIMENSIONS ARE RELATIVE TO ASSOCIATED BUILDING SLAB LEVEL.
- DO NOT SCALE FROM DRAWINGS. ALL DISCREPANCIES TO BE REPORTED TO GENSLER ARCHITECTS IMMEDIATELY. ALL DIMENSIONS TO BE VERIFIED BY CONTRACTOR ON SITE PRIOR TO ANY WORKS.
- 1. INFORMATION RELATING TO THE EXISTING ELEMENTS WITHIN THIS FLOOR PLAN SHOULD BE TREATED AS INDICATIVE AND MUST BE CONFIRMED THROUGH ACCURATE SITE MEASUREMENT BEFORE BEING RELIED UPON.
- 2. EXISTING HARD AND SOFT LANDSCAPE TO BE DEMOLISHED.

No.	Description
-----	-------------

**LEGEND**

- SITE BOUNDARY
- - - DEMOLITION SCOPE
- - - EXISTING COMBINED SEWER TO BE DIVERTED OUTSIDE OF BOUNDARY
- - - EXISTING STORM WATER SEWER TO BE DIVERTED OUTSIDE OF BOUNDARY
- ⊕ RETAINED EXISTING TREES



1 Lower Farm Barrs  
Bainton Road, Bucknell  
Bicester OX27 7LT, UK  
www.red-eng.com  
t: +44 (1869)355600  
f: +44(1869)250777  
e: oxfordcad@red-eng.com

**Gensler**  
4 St Philip's Place  
First Floor  
Birmingham  
B3 2SL  
United Kingdom  
Tel. +44 (0)121 260 1600



CWL01-02

Duffryn Lane Newport  
NP10 8BE

**Design Team**

Design:	GENSLER
Drawn:	KS
Checked:	JL
Date:	27.10.23
Company Project No.:	008.1087.000
M.S. Project No.:	P.022040

**Approvals**

CUSTOMER:	MICROSOFT	Date:
Microsoft Design Manager	LEVI HOLLAND	
Microsoft Electrical Engineer	MARK GLEESON	
Microsoft Building Engineer	GERARD CLUNNAM	
Microsoft Mechanical Engineer	ANDY LINES	
CSA	PATRICK DOHERTY / ALAN ROWAN / PHILIPPA SAUNDERS	
Teamwork	JULIA PARKMAN / MARK KELLY	
Security Manager	DAVID BRADLE	
Environmental	DEREK GORMAN	

**PROJECT MANAGEMENT**

Project Director		Date
Project Manager		
Senior Project Manager		
Development Manager		
Project Manager		
Quality Control Reviewer		
Quality Control (T) EC		

**Revisions**

No.	Date	Description
P01	31.08.23	PLANNING
P02	27.10.23	PLANNING

**Registration**


**Bar Code**


DEMOLITION LEVEL 02  
GA PLAN

**CWL01-02-  
A-P-22**

As indicated@A0