


01 DEMOLITION ROOF GA PLAN
SCALE: 1:1000

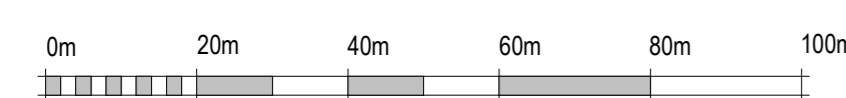

SHEET NOTES

ALL VERTICAL DIMENSIONS ARE RELATIVE TO ASSOCIATED BUILDING SLAB LEVEL.

DO NOT SCALE FROM DRAWINGS. ALL DISCREPANCIES TO BE REPORTED TO GENSLER ARCHITECTS IMMEDIATELY. ALL DIMENSIONS TO BE VERIFIED BY CONTRACTOR ON SITE PRIOR TO ANY WORKS.

- 1. INFORMATION RELATING TO THE EXISTING ELEMENTS WITHIN THIS FLOOR PLAN SHOULD BE TREATED AS INDICATIVE AND MUST BE CONFIRMED THROUGH ACCURATE SITE MEASUREMENT BEFORE BEING RELIED UPON.
- 2. EXISTING HARD AND SOFT LANDSCAPE TO BE DEMOLISHED.

Table with 2 columns: No., Description

LEGEND

- SITE BOUNDARY
- DEMOLITION SCOPE
- EXISTING COMBINED SEWER TO BE DIVERTED OUTSIDE OF BOUNDARY
- EXISTING STORM WATER SEWER TO BE DIVERTED OUTSIDE OF BOUNDARY
- RETAINED EXISTING TREES



1 Lower Farm Barrs
Bainton Road, Bucknell
Bicester OX27 7LT, UK
www.red-eng.com
t: +44 (1869)355600
f: +44 (1869)250777
e: oxfordcad@red-eng.com

Gensler

4 St Philip's Place
First Floor
Birmingham
B3 2SL
United Kingdom

Tel: +44 (0)121 260 1600



CWL01-02

Duffryn Lane Newport
NP10 8BE

Design Team

Table with 2 columns: Role, Name

Approvals

Table with 3 columns: Role, Name, Date

PROJECT MANAGEMENT

Table with 2 columns: Role, Name

Revisions

Table with 3 columns: No., Date, Description

Registration

Bar Code

Sheet Title/Number

DEMOLITION ROOF GA PLAN

CWL01-02-
A-P-23

As indicated @ 08/03/2016