Mallory Pinkowski, Chloe Freund, Joel Cebrero
December 1, 2020
Team-Based Project: Restaurant Design Final
Submission: Presentation Boards
D374 Advanced Interior Architectural Studio
Fall 2020
Miyoung Hong

bringing france to fort wayne




Restaurant Location

Corner of Berry St. and Clinton St. ess and Family Clientele



SKYLINE PENDANT

 LED Lighting is the best option for a proper dining experience (Kim 2012) High color rendering index makes food look appetizing (Kim 2012)

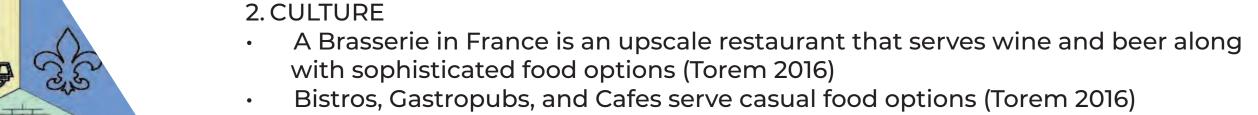


3. MATERIALS Sustainable materials reduce the need for routine maintenance/ replacement (Schmidt 2015)


PERGOLA @ 10'1" AFF





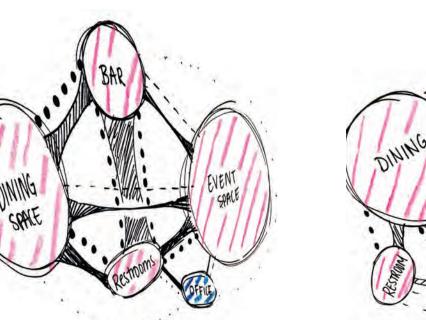

SKETCHES / SPACE PLANNING:

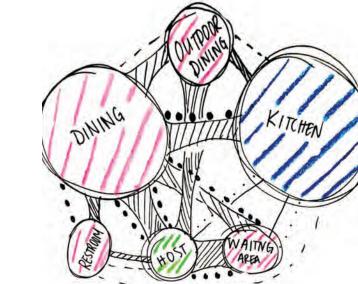

Color Combinations of Lighting and Food." Journal of Literature and Art Studies. Vol. 2 No. 5, 559-566. Schmidt, S. (2015). Greening restaurant design: A study of the implementation of LEED certification in restaurant design. Place of publication not identified: LAP LAMBERT Academic Publishing.

ELEVATION: CUSTOM BOOTH SCALE: 1/4"=1'-0"

Torem, Emily. 20 October 2016. "The French Bistro, Brasserie, and Cafe: What Makes their Design Distinct?" *Moss.* Accessed 30 Nov 2020. Web. http://moss-design.com/french-bistro-design/


Kim, Yoonsuk. 2012. "Bon Appetit!...Best and Worst

RESOURCES:



Fort Wayne, IN

The Cellar Bar and Restaurant Authentic French Cuisine

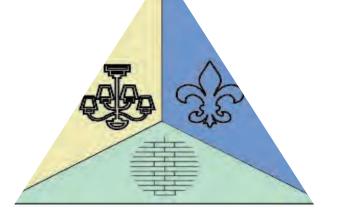

RESEARCH SUMMARY:

Durable materials are important to withstand high foot traffic (Schmidt 2015)

Claude Monet Paintings

INSPIRATION IMAGES:

Champagne in flutes

Arch de Triumph in Paris Lower Level Bubble Diagram

Level 1 Bubble Diagram

CONCEPT STATEMENT:


The concept of this project was to design a flexible dining space that provides guests with a distinct luxurious restaurant experience by the incorporation on French culture, material choices, and lighting, while providing employees with an efficient, Safe, and healthy space to work.



MATERIAL CHOICES a range of blues. This is accented with black and white tile, dark-stained oak,



POST- COVID 19 FLOOR PLANS- 100% OCCUPANCY:

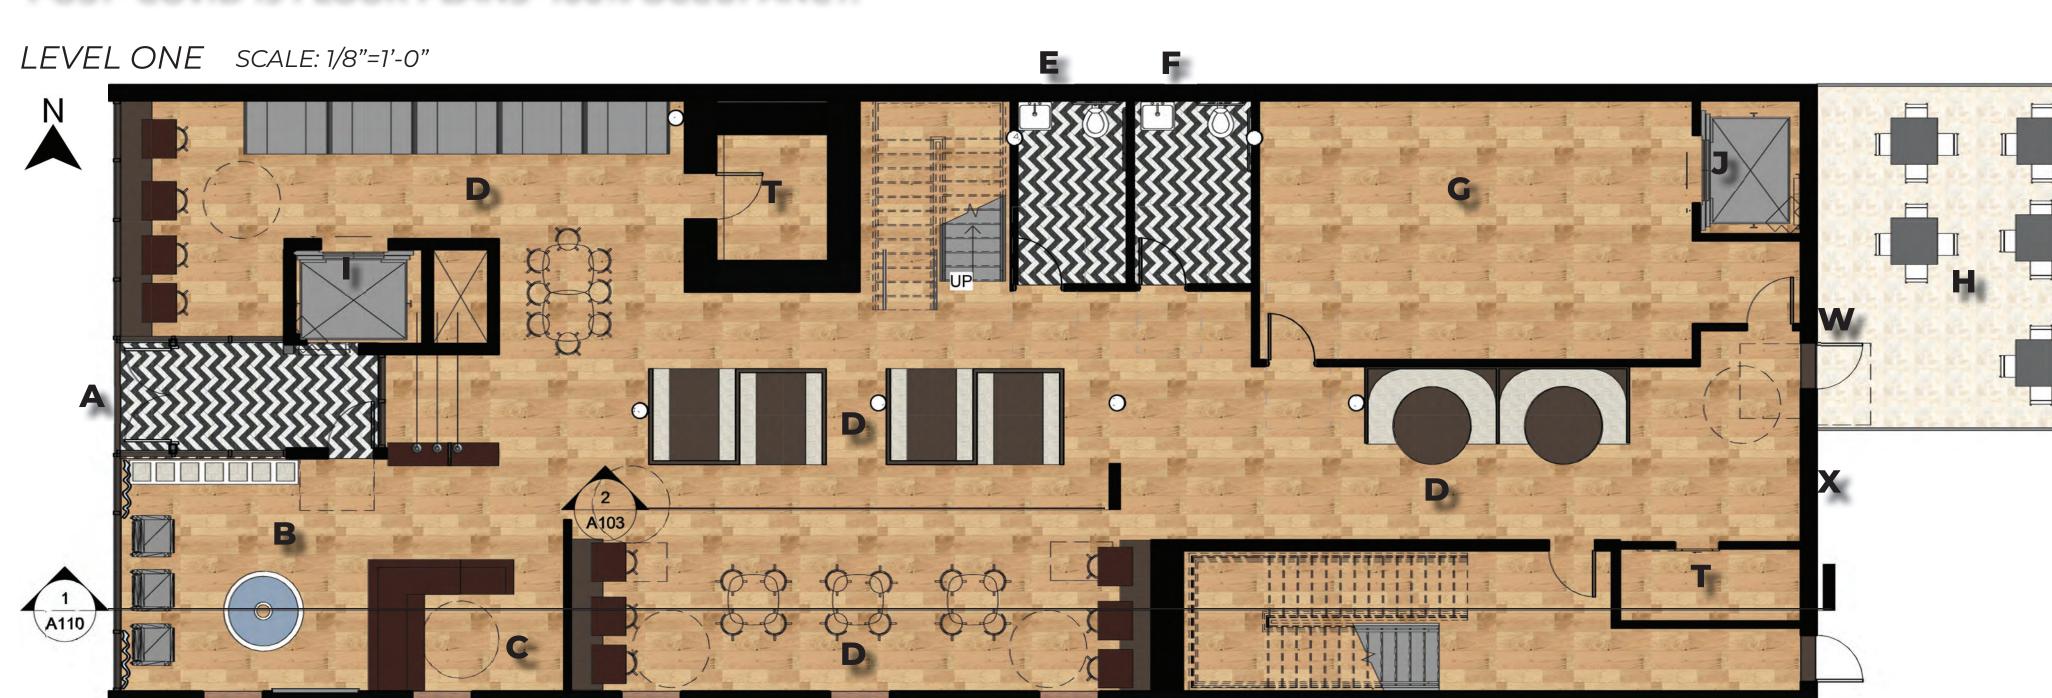











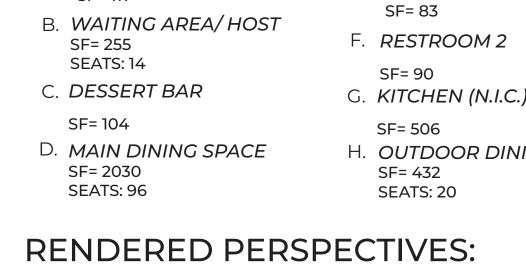


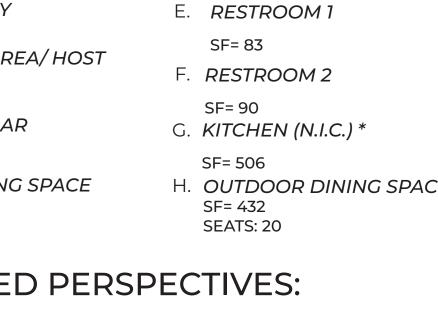










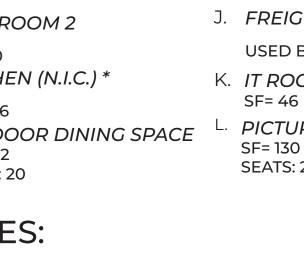

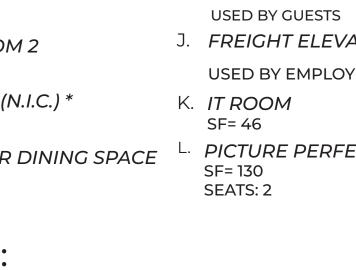


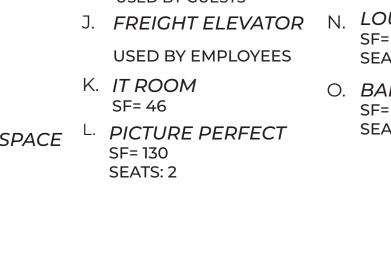

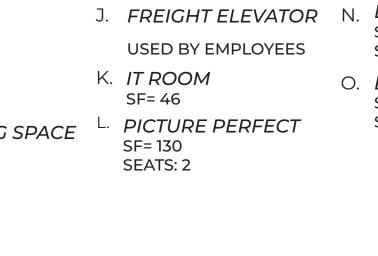





BLACK AND WHITE HERRINGBONE TILE

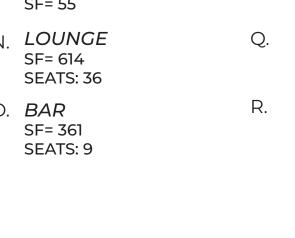



DARK-STAINED OAK

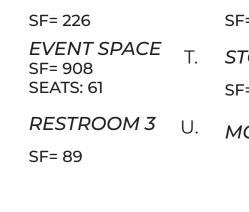


ANTI-MICROBIAL

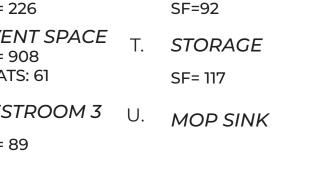


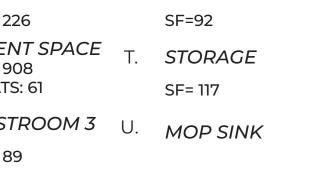

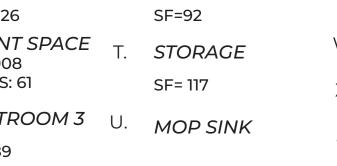

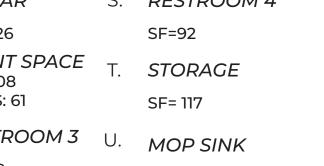




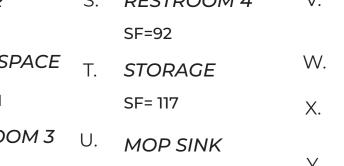



OAK HARDWOOD




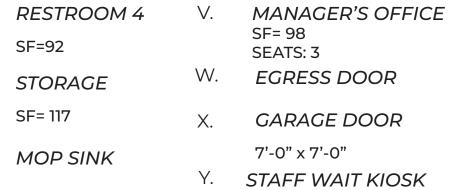

FRENCH-INSPIRED

LIGHTING LEGEND:



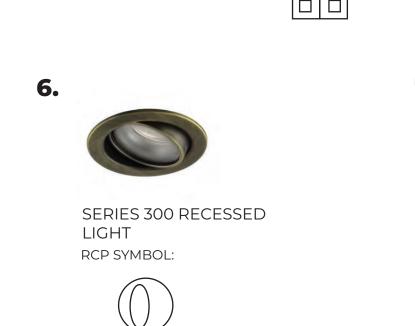



BARTLETT FRENCH

PENDANT LIGHT

RCP SYMBOL:



VIBIA FIXTURE SET

RCP SYMBOL:







BUILDING SECTION: SCALE: 1/4"=1'-0"



RENDERED CEILING PLANS:

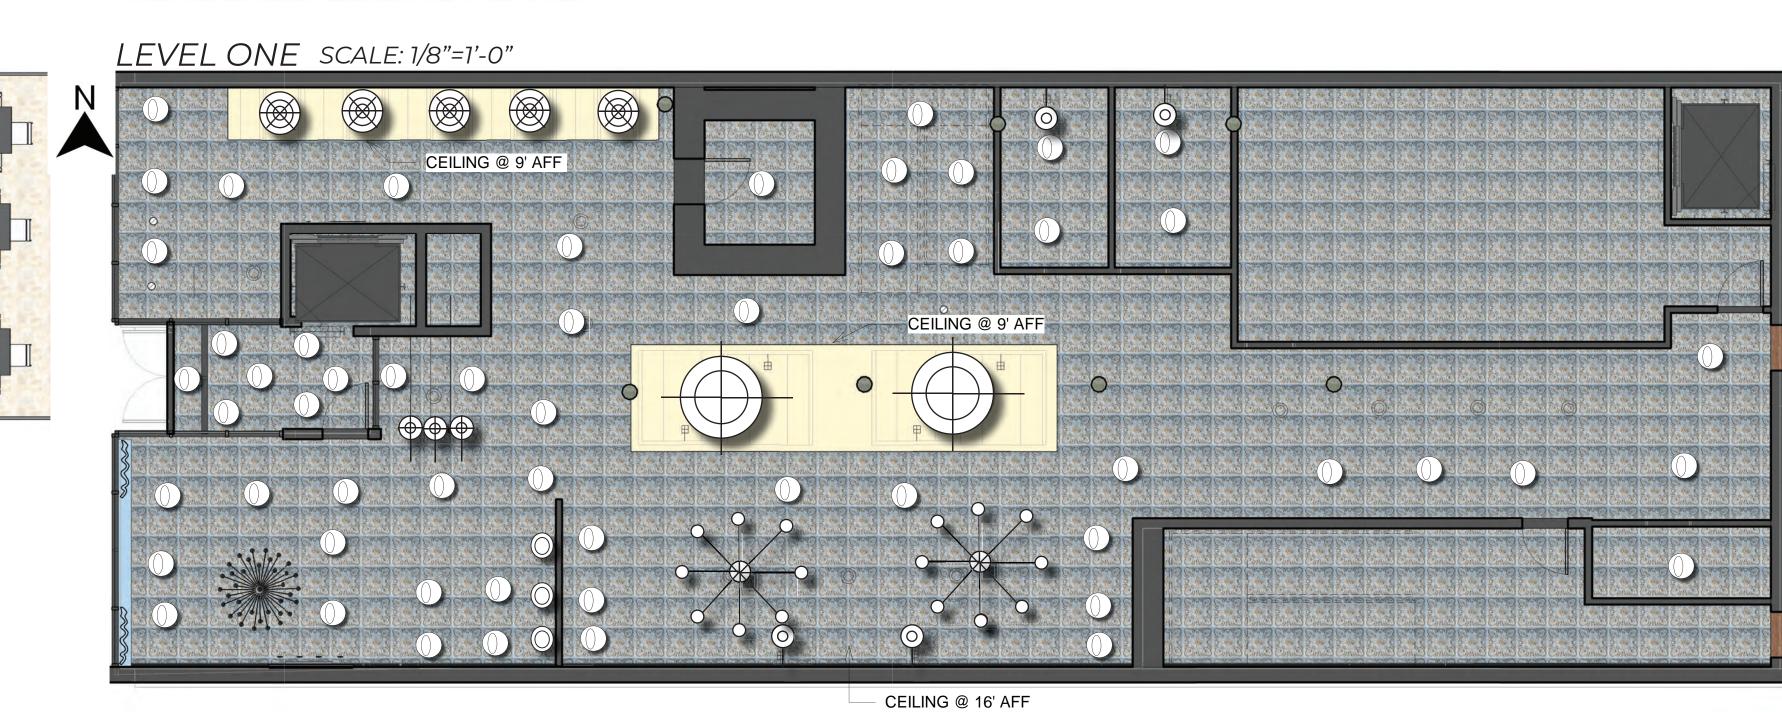



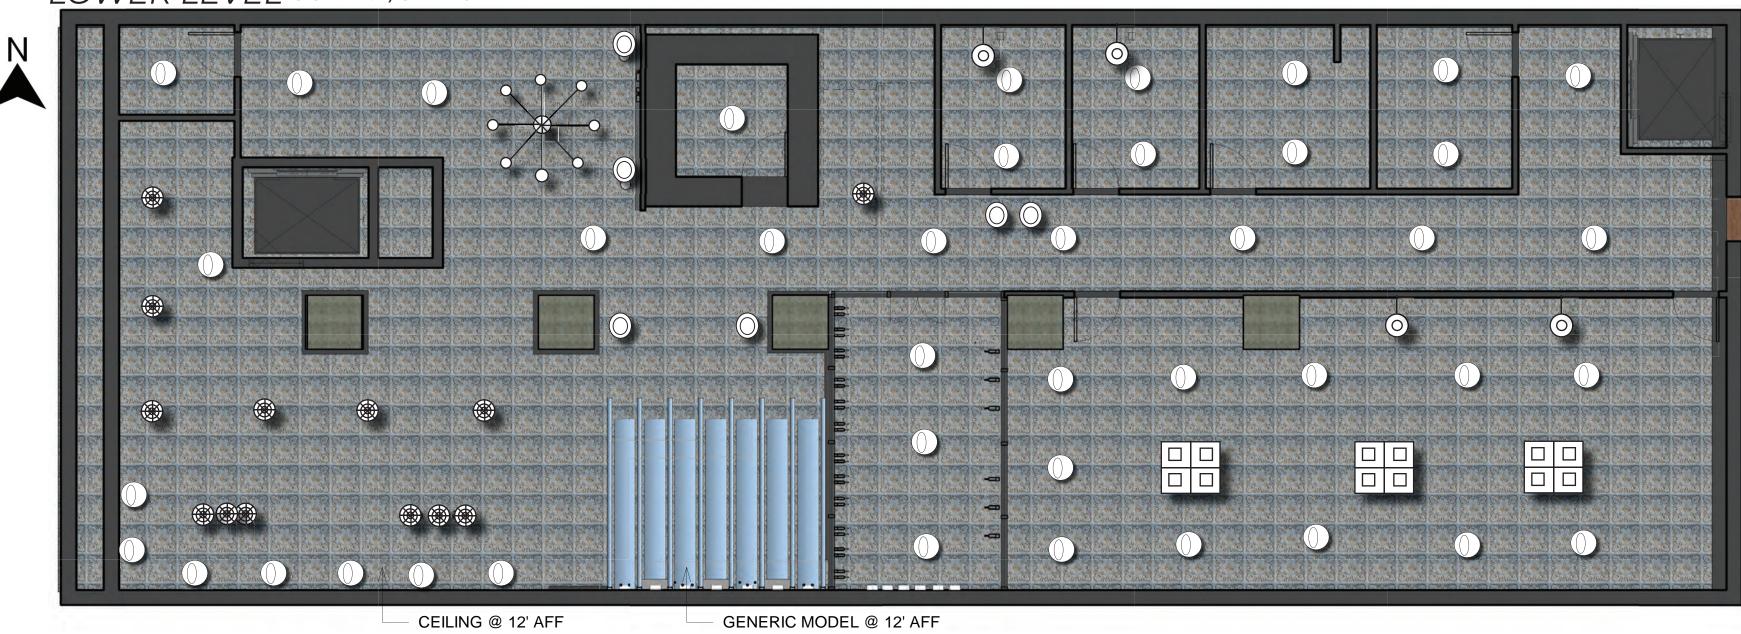






SWEDESE HAPPY BARSTOOL








DURING COVID-19 FLOOR PLANS:

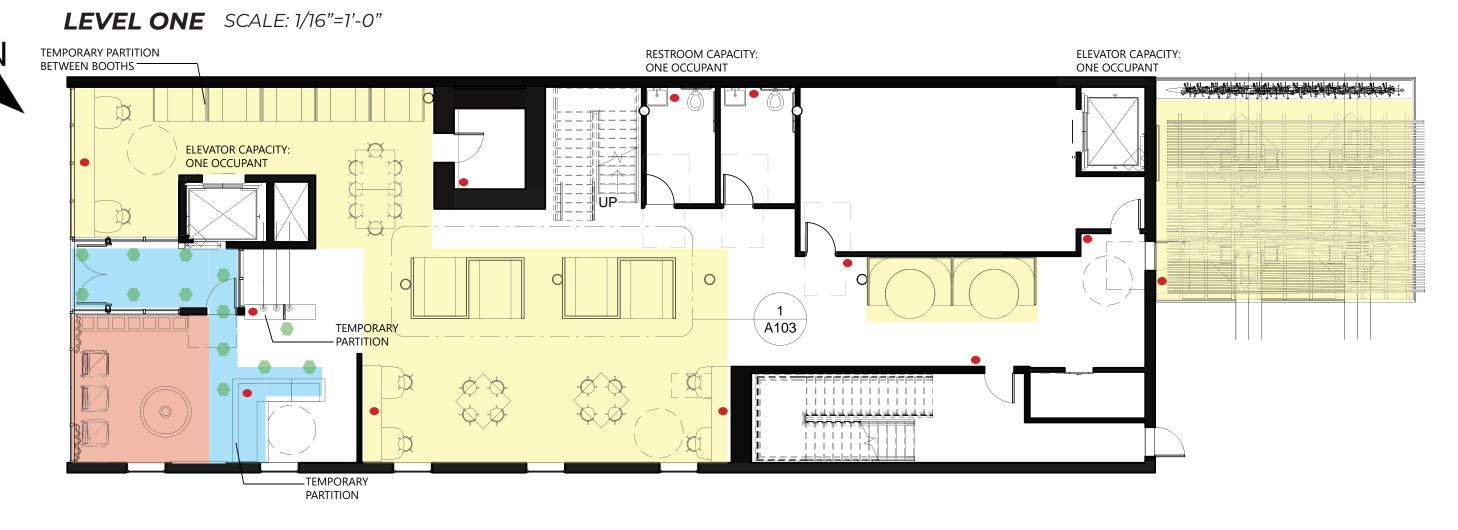

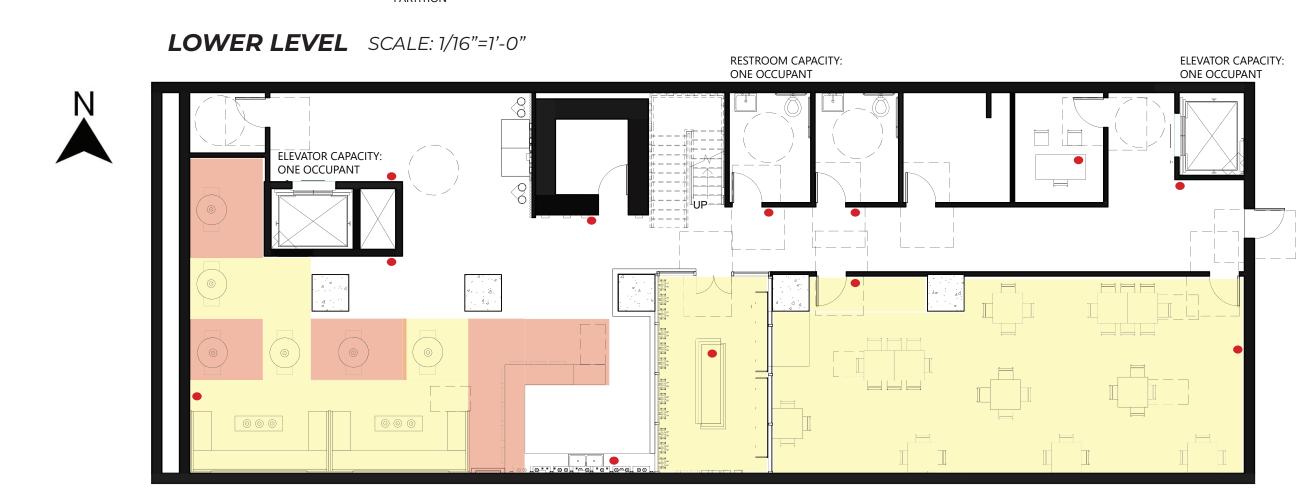

2. OUTDOOR DINING SPACE

French Artist Monet's work displayed

Pergola provided to give shade to patrons that dine outside

Gives guests the option to dine outside during covid-19

Features a wall of plants native to the area of Fort Wayne

· Dark oak finish on all furniture/ consisten with interior furniture




3. BAR AND CELLAR Large bar with accessible seating for all patrons

· This space creates free advertising for the restaurant · "La Cave" is French for the cellar

French-inspired wallpaper and pink couch provide contrast Placed on lower level away from fomal dining avoiding

· Curtain wall behind bar opens into the cellar as a focal point · Shelving on the back wall stores alcohol bottles and provides

· Ceiling installation created more intimacy when sitting at the bar and absorbs acoustics Placed in the basement to help minimize noise in the main dining space and create more intimacy in the lounge

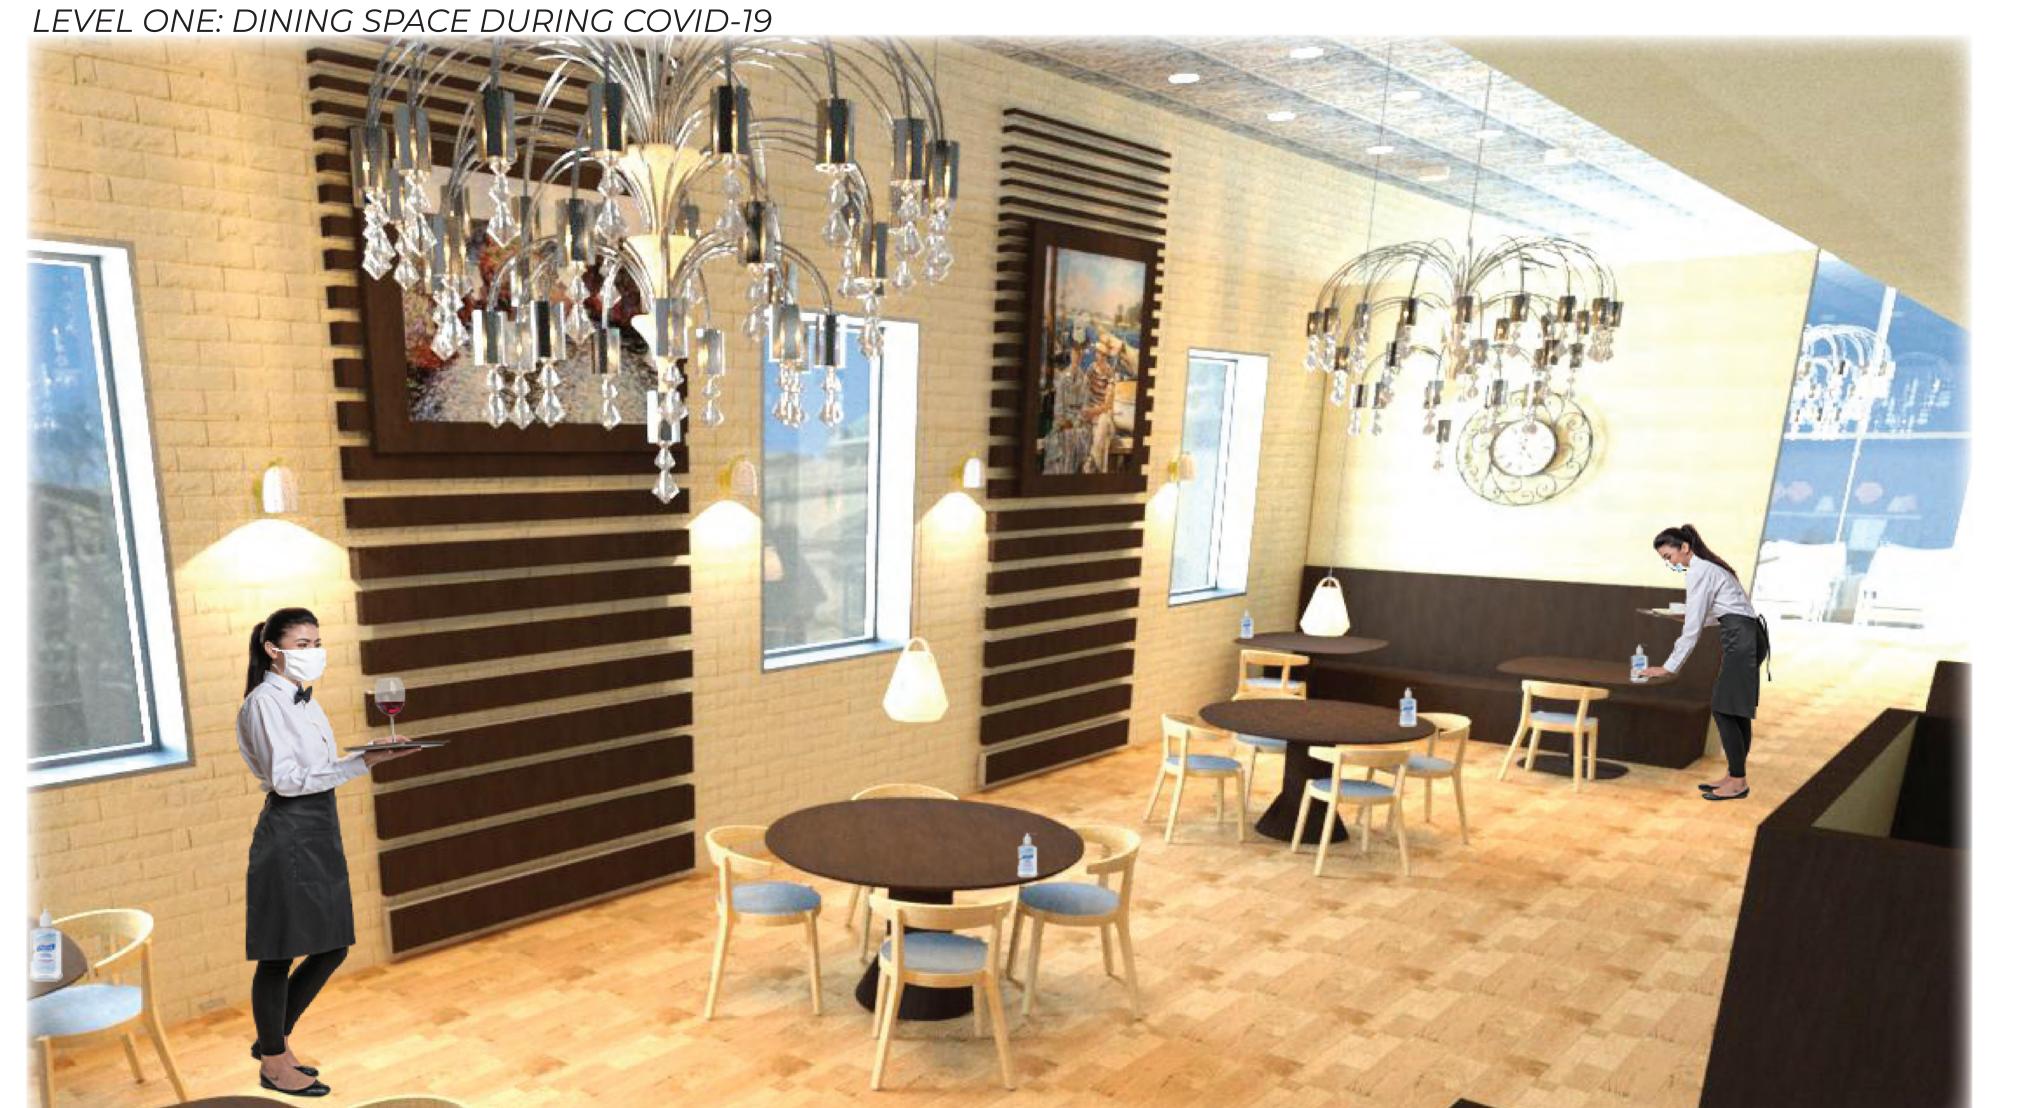



LOWER LEVEL: PICTURE PERFECT SPACE

RENDER NOTES:

1. DINING SPACE DURING COVID-19

• Each table is socially distanced by at least 6'-0"

· Each table has hand sanitzer for patrons and employees

Patrons are required to wear a mask until they are seated

· Employees are equipped with masks and required to wear them at all times

· Each table top is made with anti-microbial copper to stop the spread of germs





3. PICTURE PERFECT SPACE

· Perfect place to take photos to share to social media

