



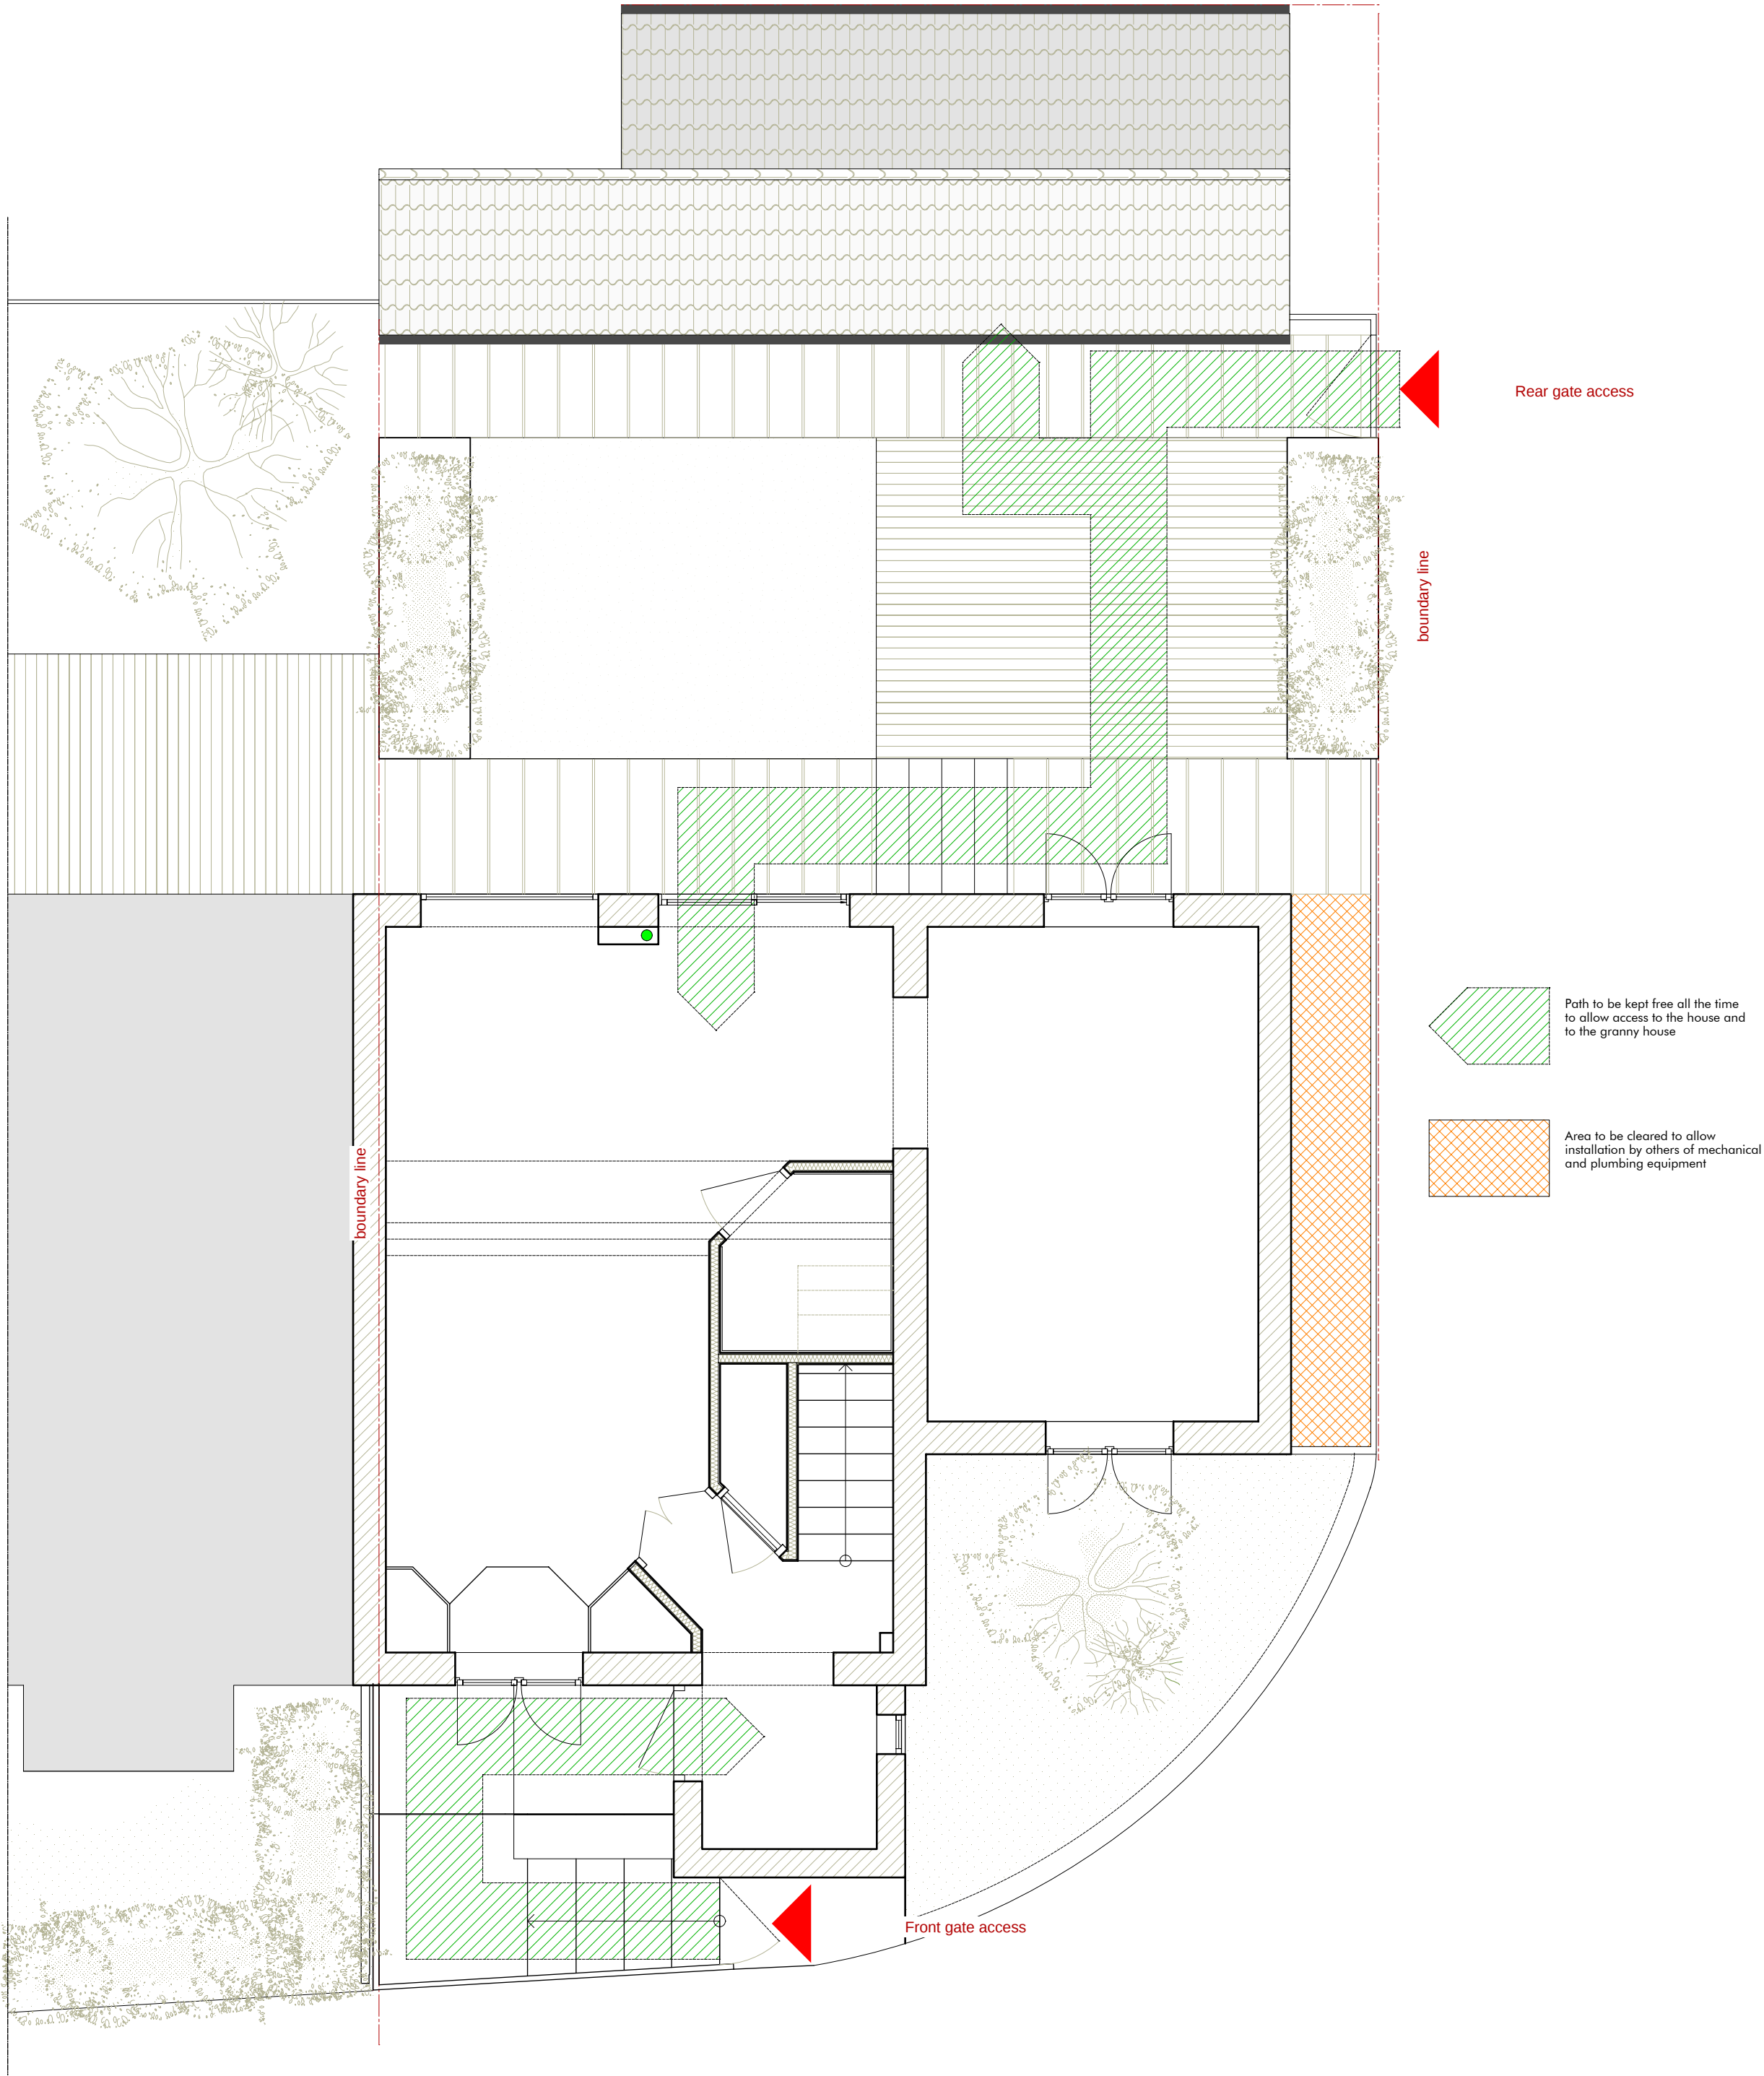


DRAFT

All dimensions TBC by contractor on site
All specifications TBC by the Architect
All structural components and connection TBC by Structural Engineer
All works to be coordinated with Heating and Mechanical Ventilation Contractor

1
1000
Plot and Access
scale 1:50 @A2

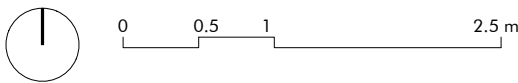

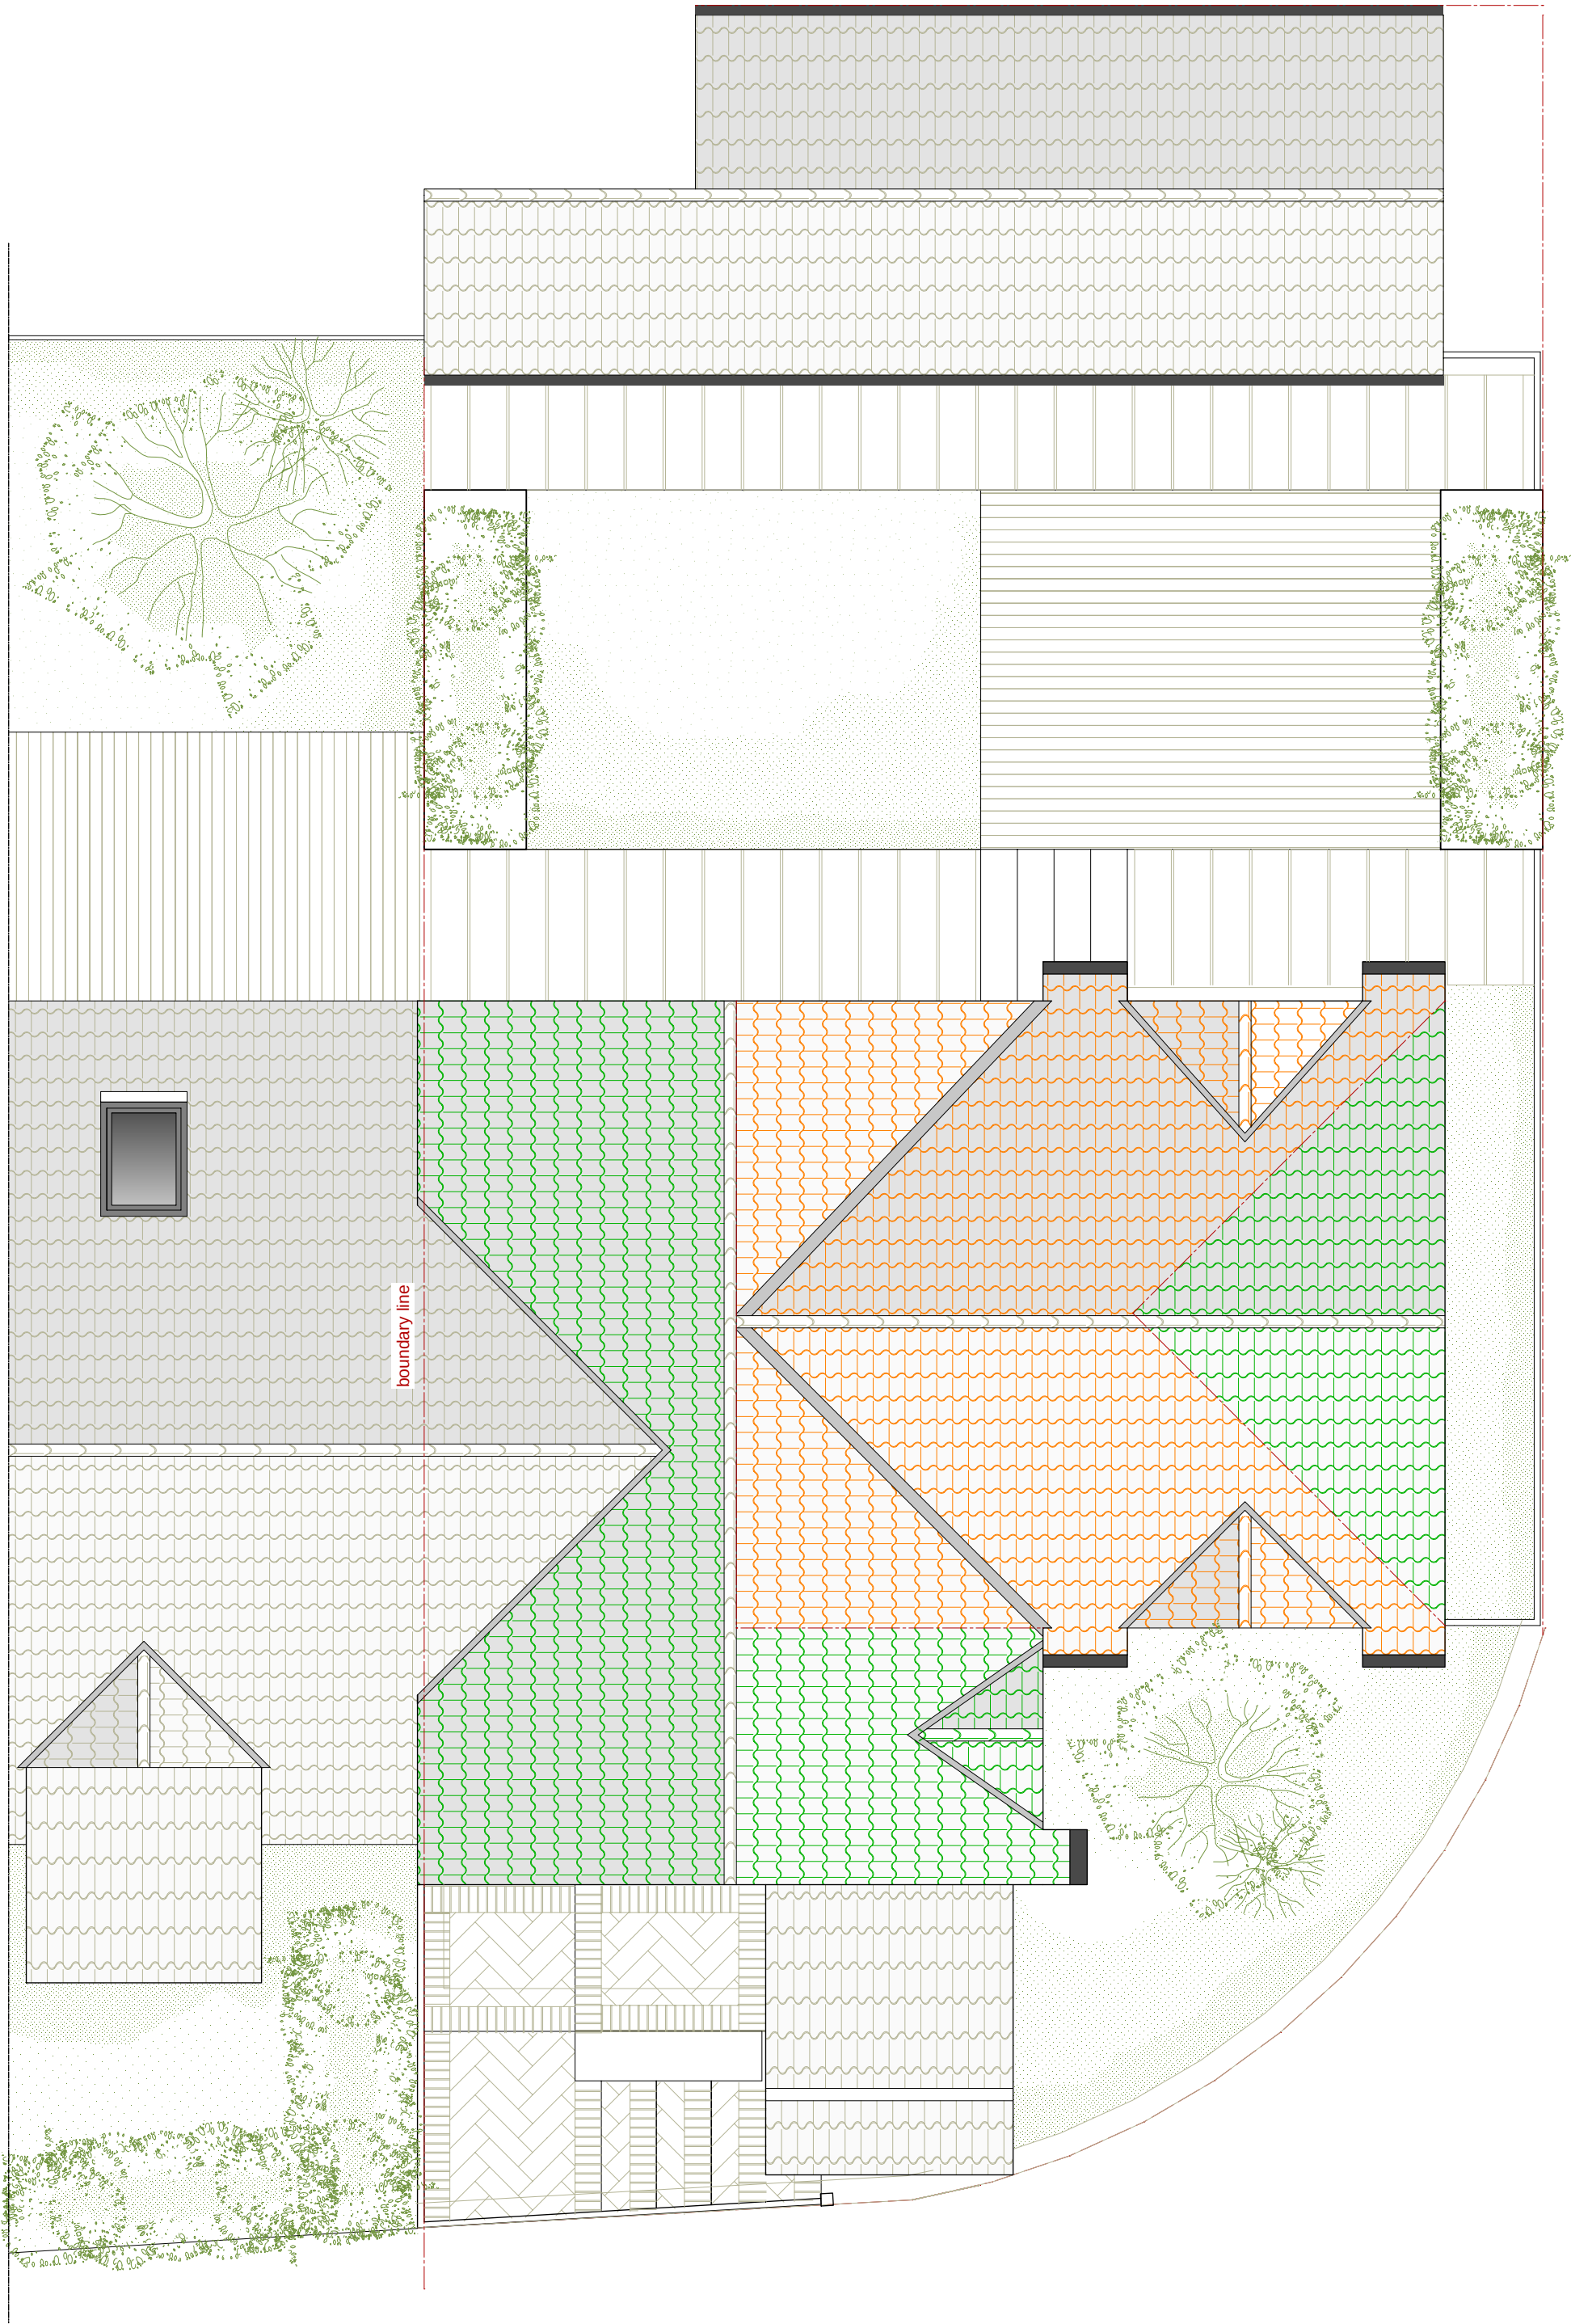


Roof tiles to be removed


Roof tiles to be retained

DRAFT

All dimensions TBC by contractor on site
All specifications TBC by the Architect
All structural components and connection TBC by Structural Engineer
All works to be coordinated with Heating and Mechanical Ventilation Contractor

1
1010
Roof plan as existing
scale 1:50 @A2

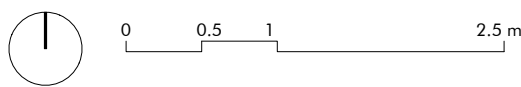


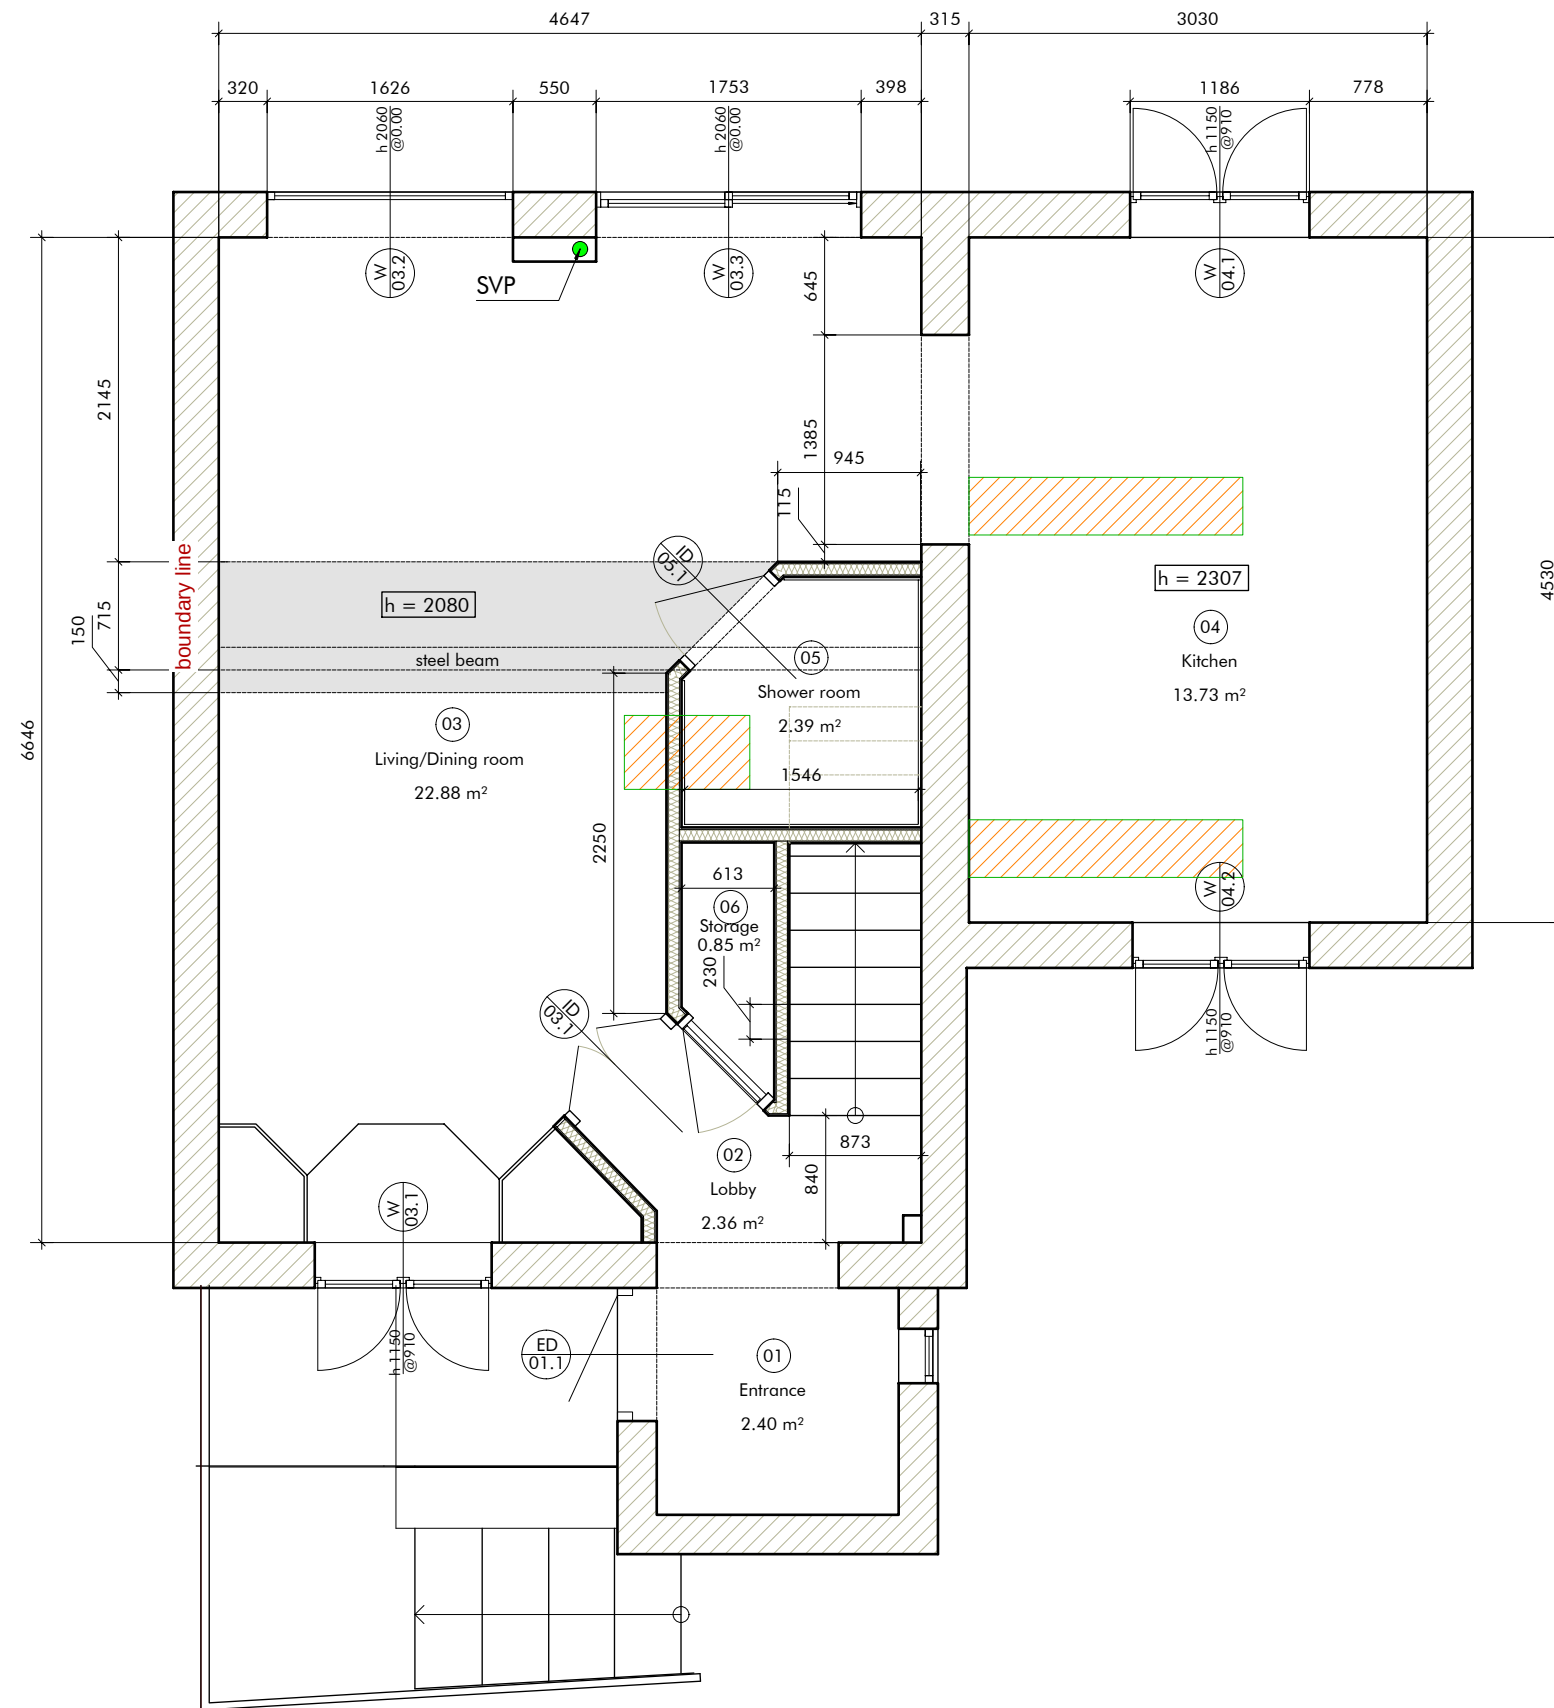


DRAFT

All dimensions TBC by contractor on site
All specifications TBC by the Architect
All structural components and connection TBC by Structural Engineer
All works to be coordinated with Heating and Mechanical Ventilation Contractor

1 Ground floor as existing
1100 scale 1:50 @A3


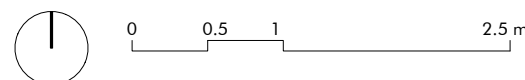



n

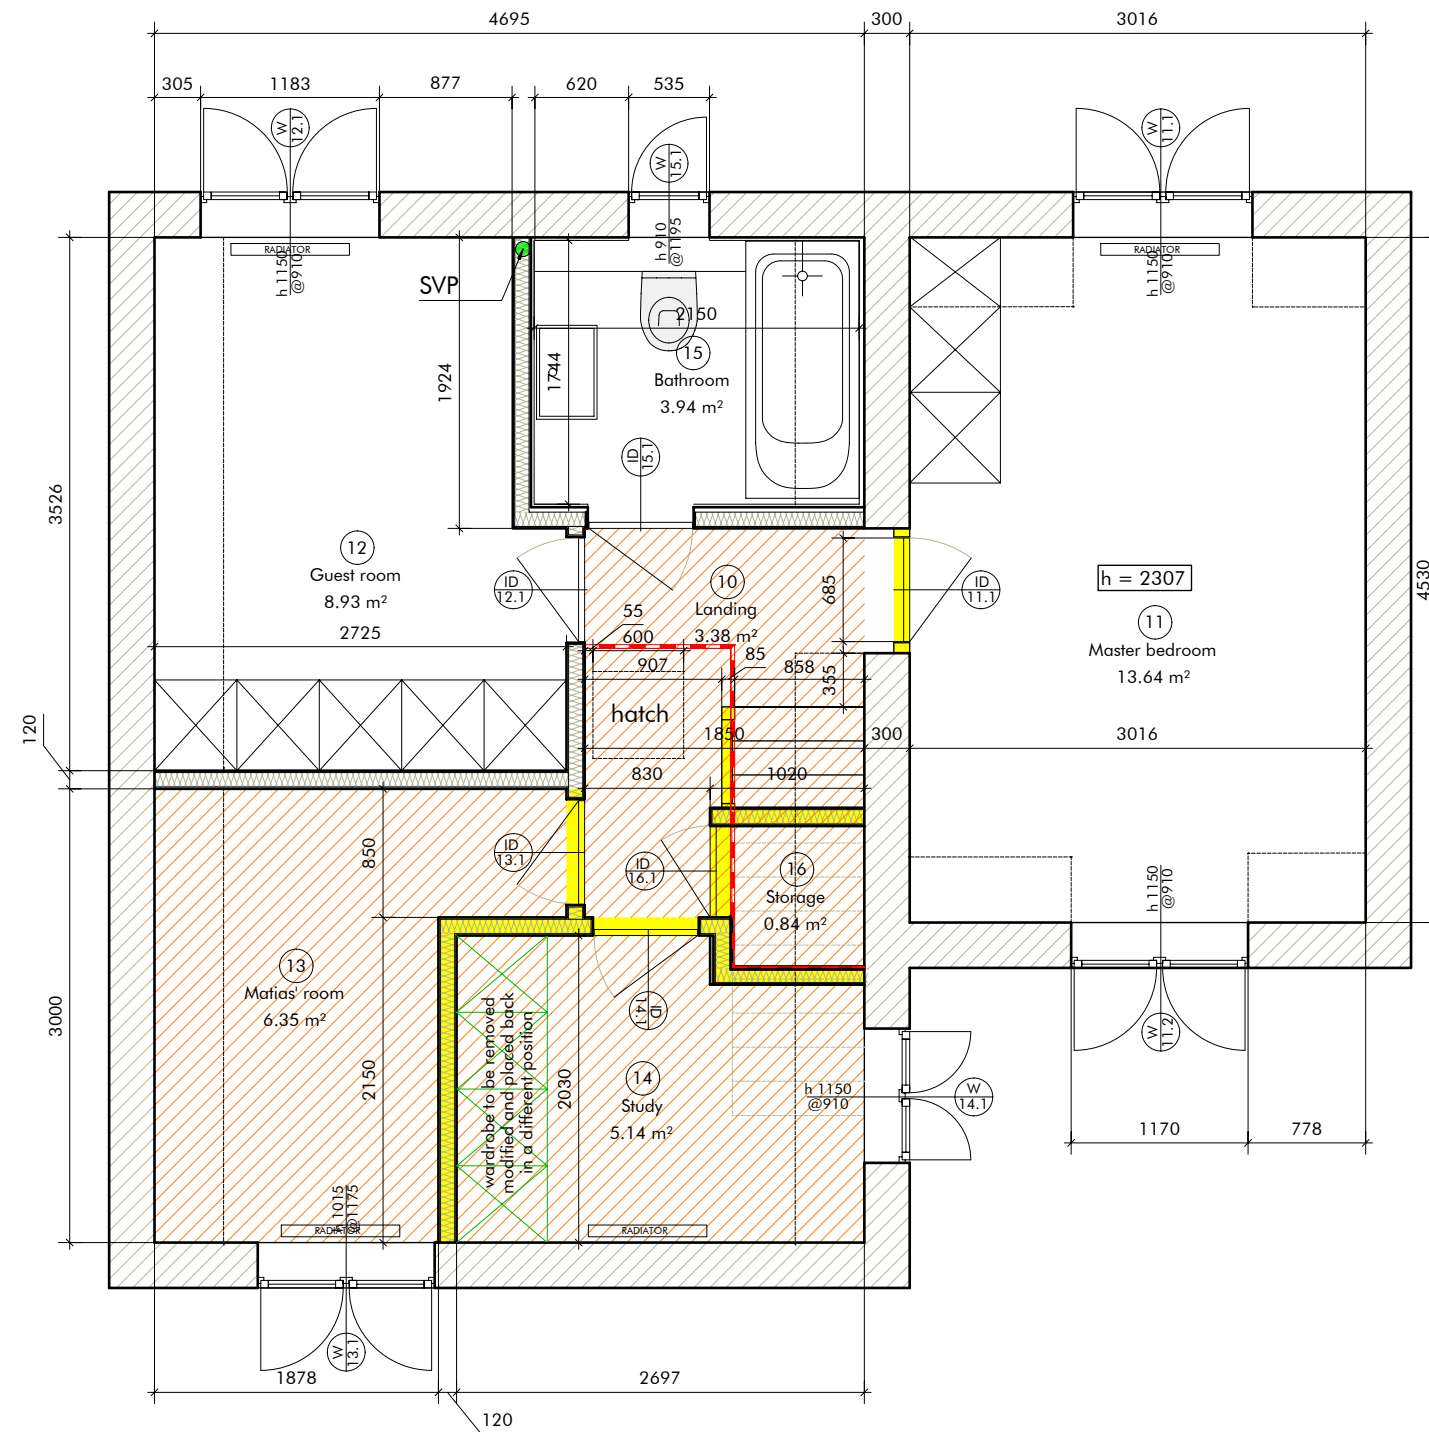

DRAFT

All dimensions TBC by contractor on site
All specifications TBC by the Architect
All structural components and connection TBC by Structural Engineer
All works to be coordinated with Heating and Mechanical Ventilation Contractor

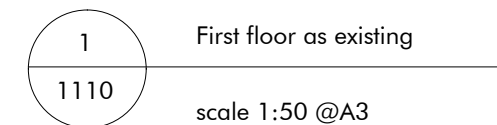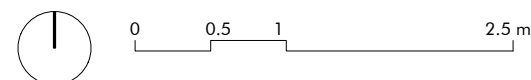


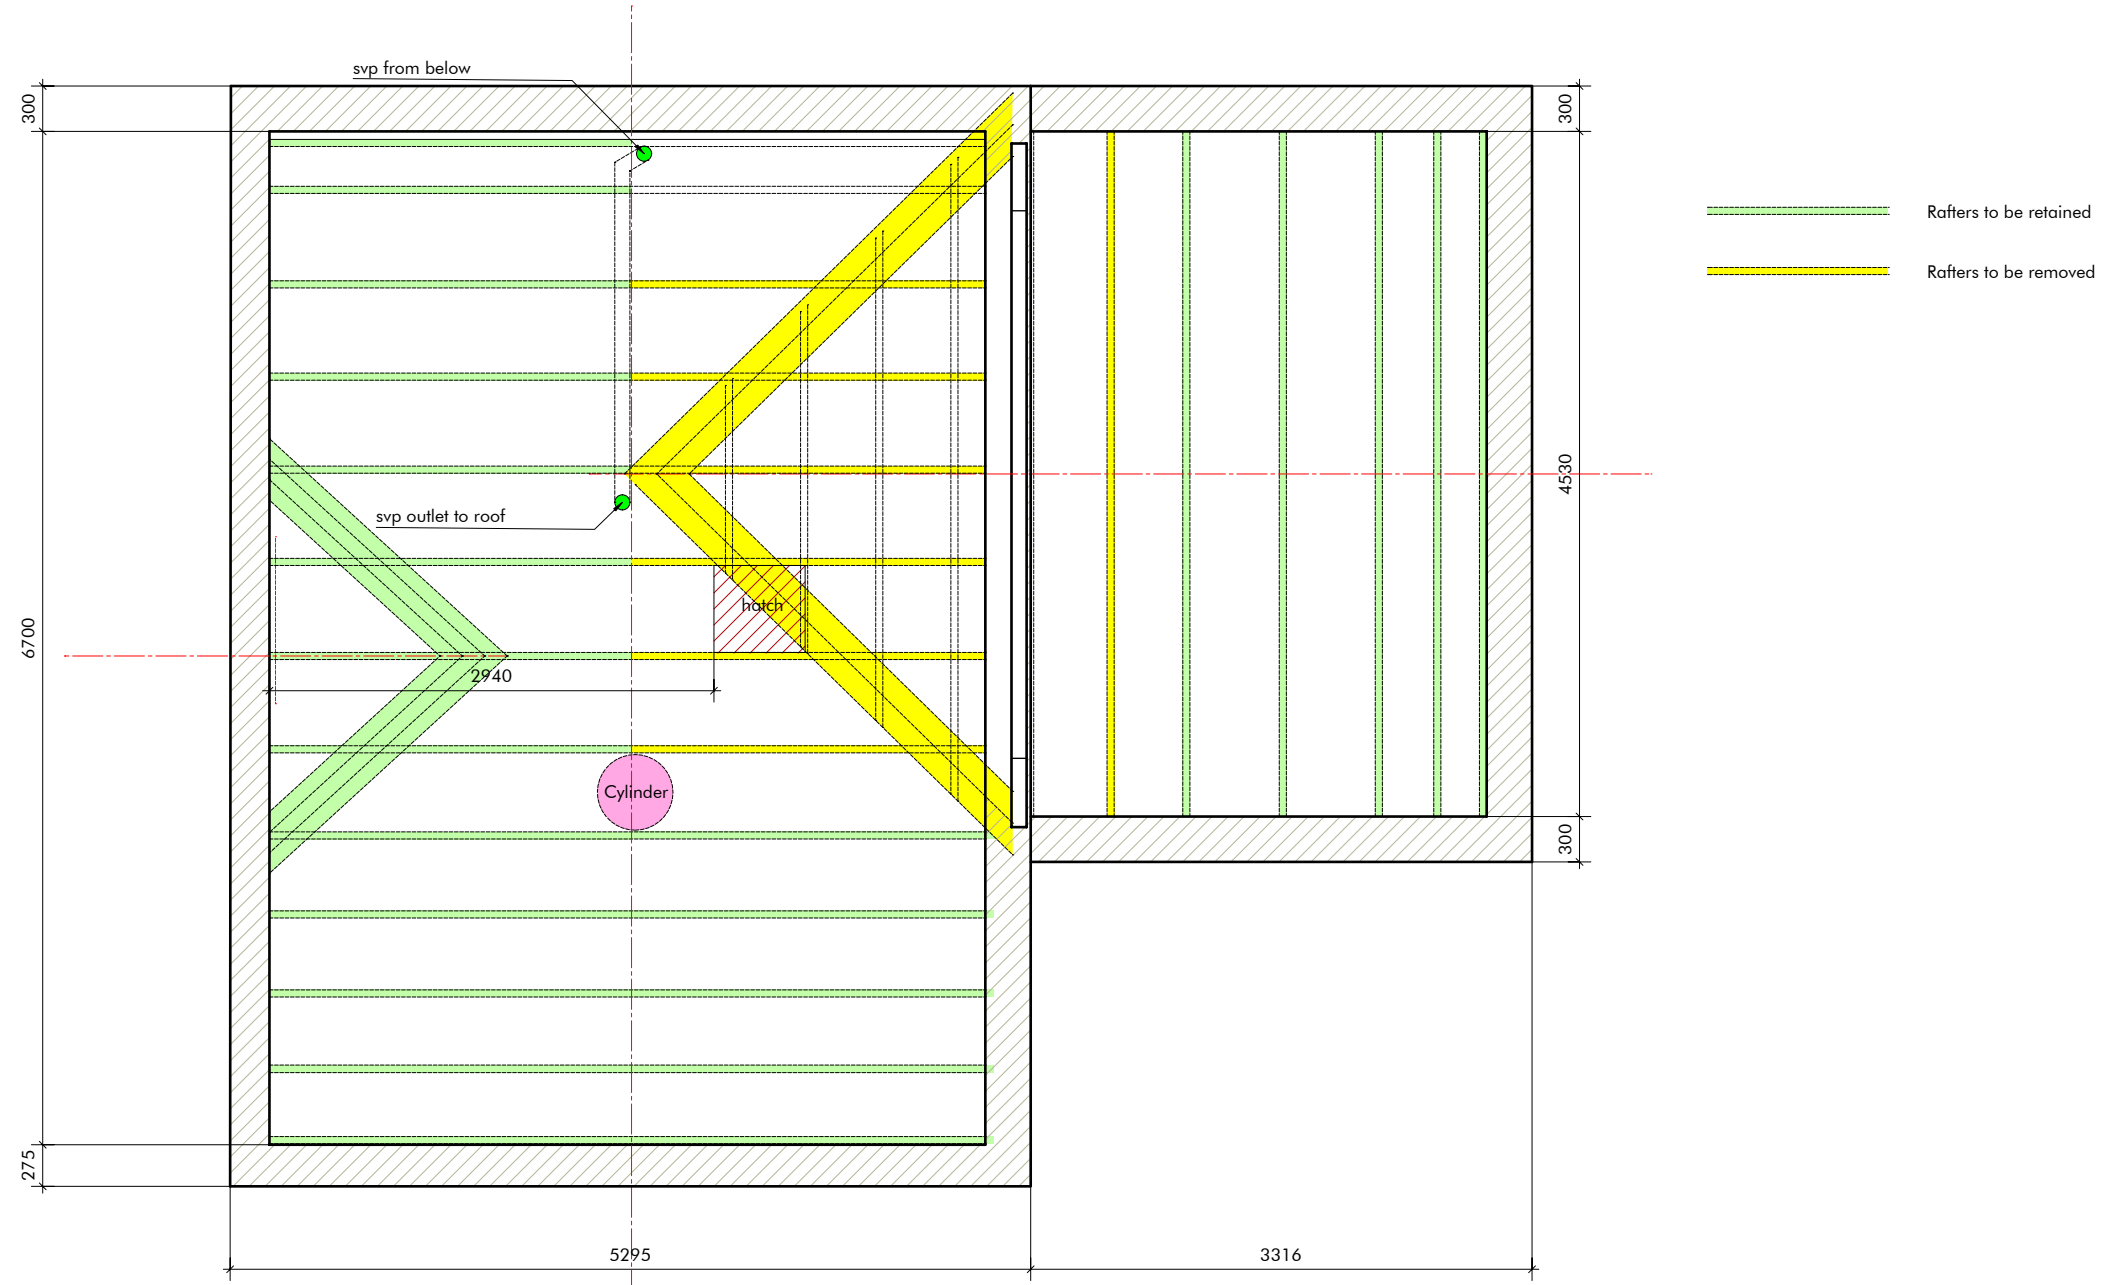

DRAFT

All dimensions TBC by contractor on site
All specifications TBC by the Architect
All structural components and connection TBC by Structural Engineer
All works to be coordinated with Heating and Mechanical Ventilation Contractor


1
1120
Loft level as existing
scale 1:50 @A3

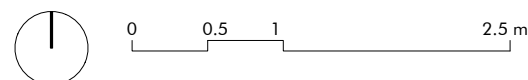



DRAFT

All dimensions TBC by contractor on site
All specifications TBC by the Architect
All structural components and connection TBC by Structural Engineer
All works to be coordinated with Heating and Mechanical Ventilation Contractor

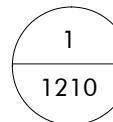

Front Elevation as existing

scale 1:50 @A3

0 0.5 1 2.5 m

archetypes.
design

1 Pump House Close SE16 7HS | projects@archetypes.design | https://archetypes.design | 07473 949960

PROJECT
3 Reveley Square
DRAWING TITLE
Front elevation as existing
DRAWING NO.
AD25.02.RS S4 1210

ADDRESS
London SE16 6HS

CLIENT:
Dominic Ruchniewicz and Auste Mikonyte

PURPOSE OF ISSUE:

SCALE:

FORMAT:



DRAFT

All dimensions TBC by contractor on site
All specifications TBC by the Architect
All structural components and connection TBC by Structural Engineer
All works to be coordinated with Heating and Mechanical Ventilation Contractor

1
1220

Side Elevation as existing
scale 1:50 @A3

0 0.5 1 2.5 m

Revision Release date Drawn/Checked NOTES

archetypes.
design

1 Pump House Close SE16 7HS | projects@archetypes.design | https://archetypes.design | 07473 949960

PROJECT
3 Reveley Square
DRAWING TITLE
Side elevation as existing
DRAWING NO.
AD25.02.RS S4 1220

ADDRESS
London SE16 6HS

CLIENT:
Dominic Ruchniewicz and Auste Mikonyte

PURPOSE OF ISSUE:

SCALE:

FORMAT:




DRAFT

All dimensions TBC by contractor on site
All specifications TBC by the Architect
All structural components and connection TBC by Structural Engineer
All works to be coordinated with Heating and Mechanical Ventilation Contractor

1
1230
Rear Elevation as existing
scale 1:50 @A3

0 0.5 1 2.5 m

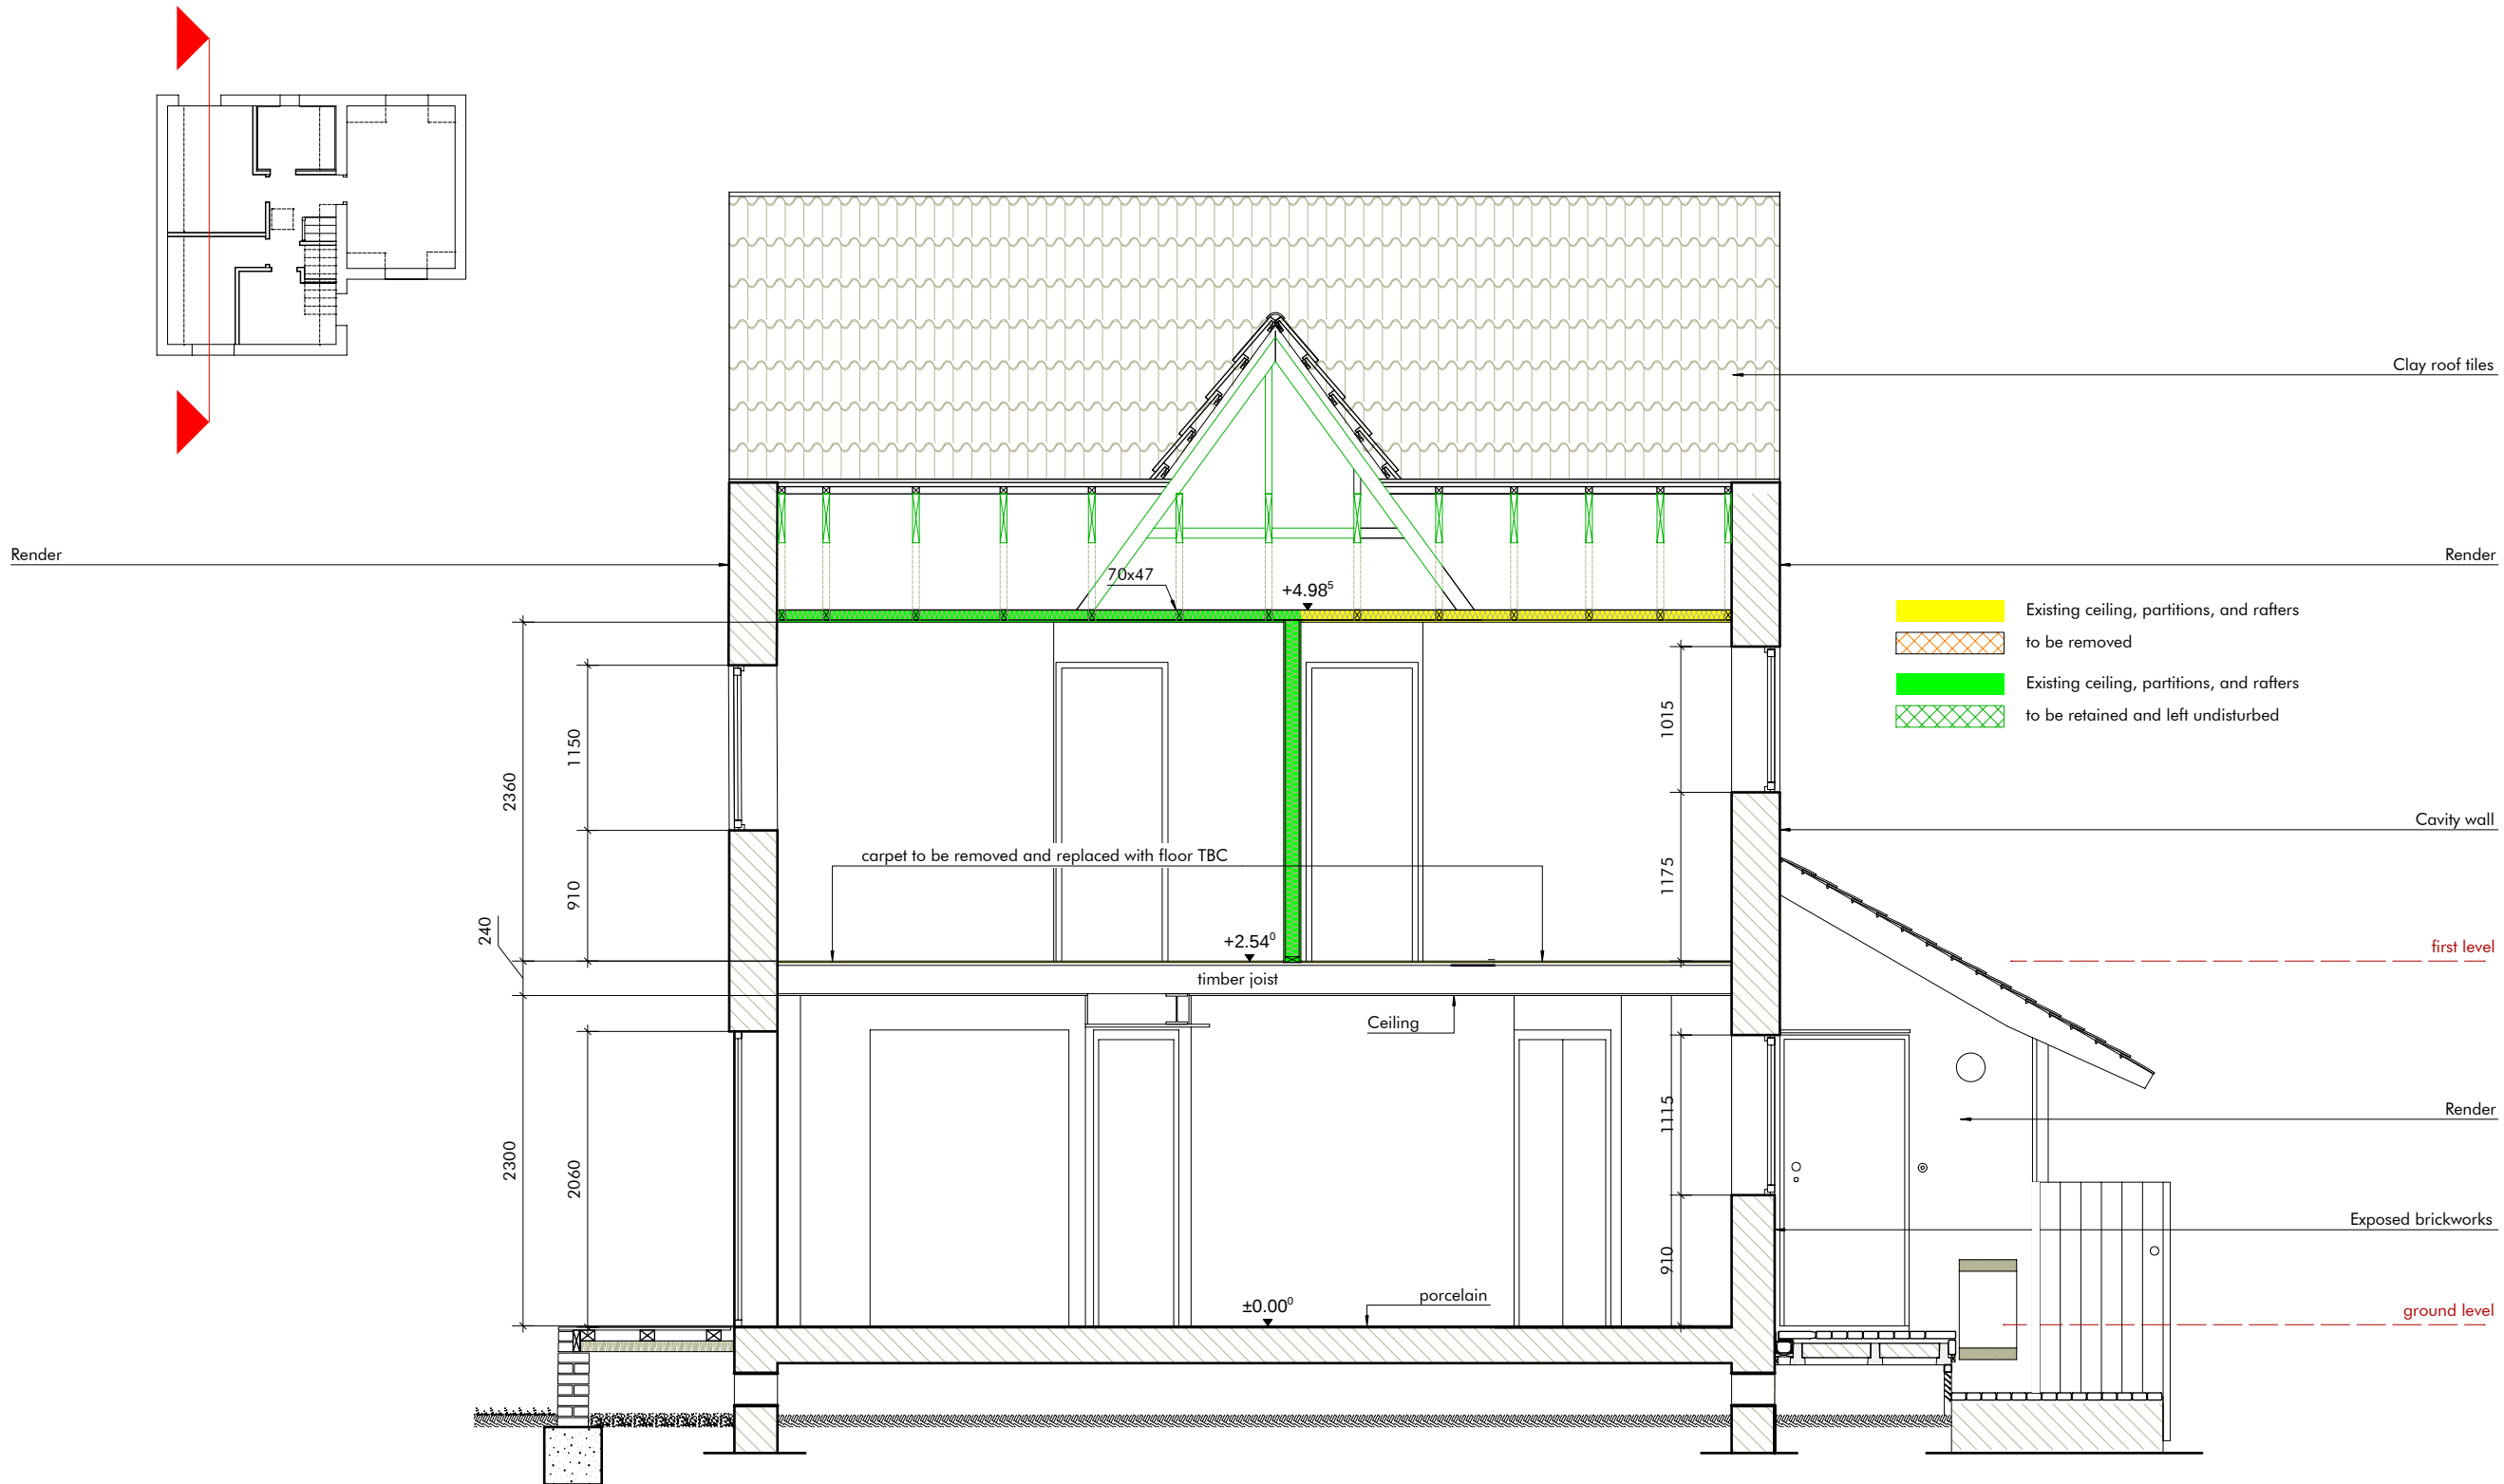

DRAFT


All dimensions TBC by contractor on site
All specifications TBC by the Architect
All structural components and connection TBC by Structural Engineer
All works to be coordinated with Heating and Mechanical Ventilation Contractor

1
1310

Section 1-1 as existing

scale 1:50 @A3

0 0.5 1 2.5 m

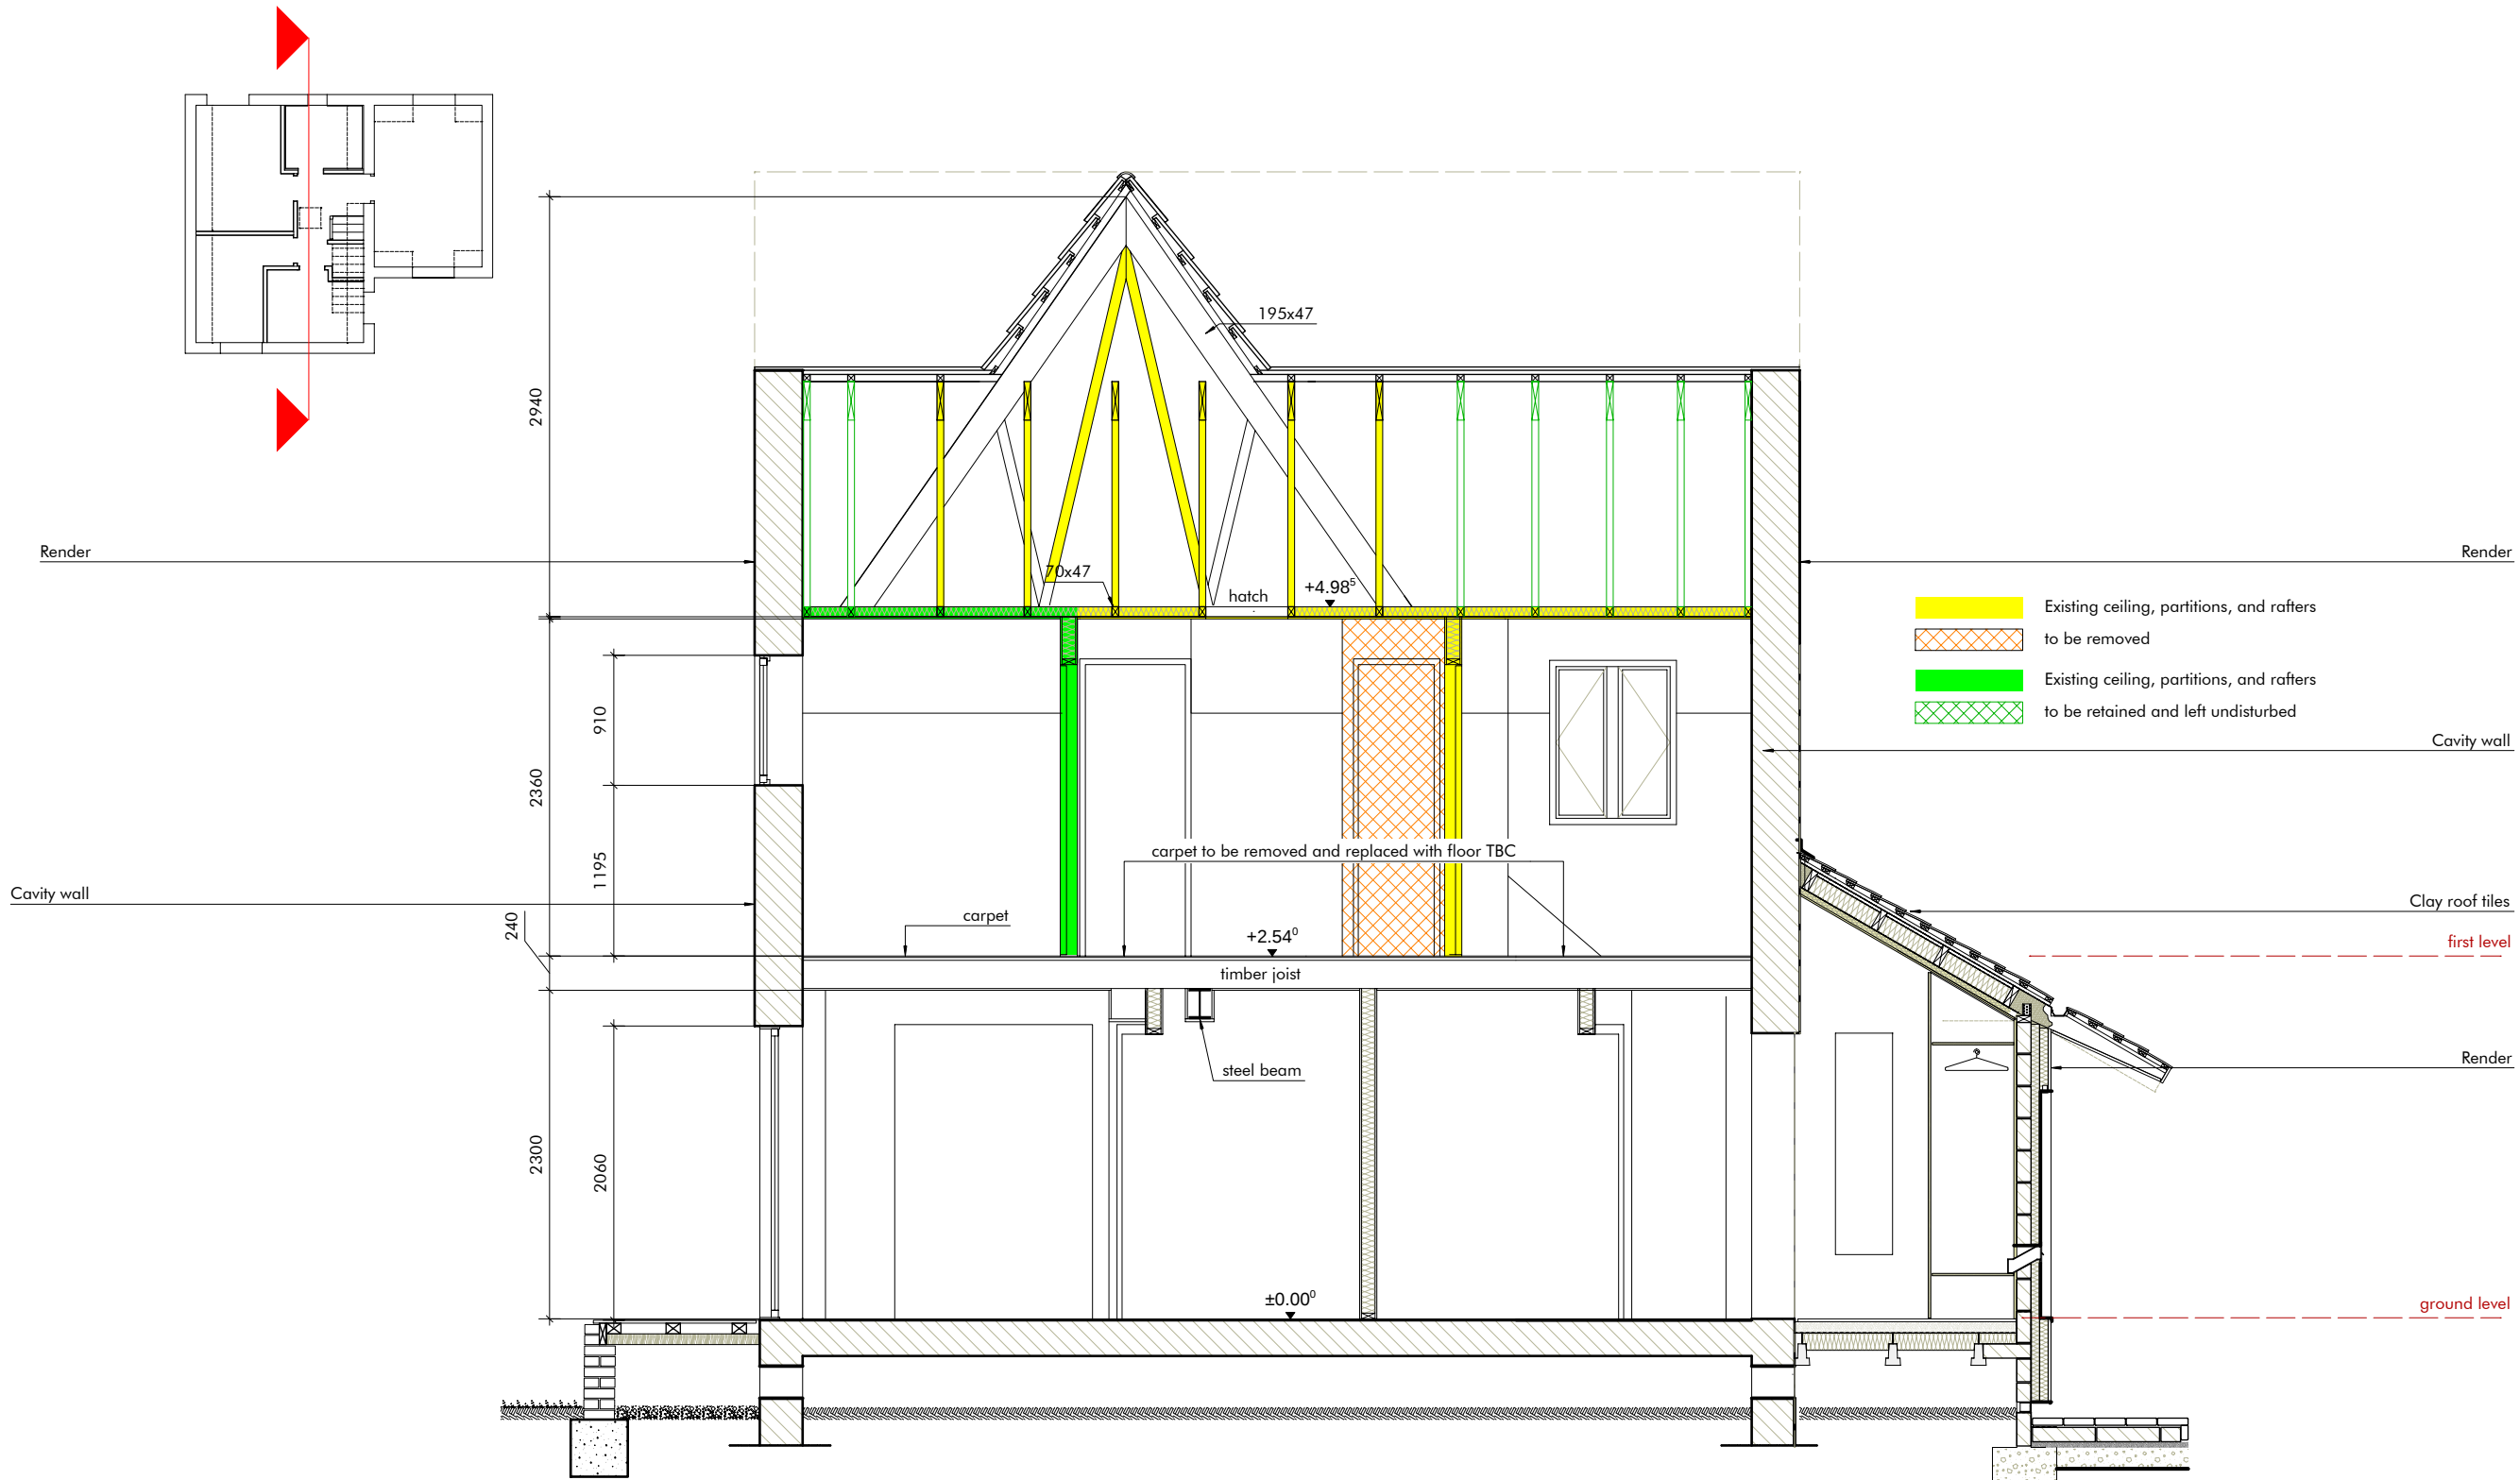


DRAFT

All dimensions TBC by contractor on site
All specifications TBC by the Architect
All structural components and connection TBC by Structural Engineer
All works to be coordinated with Heating and Mechanical Ventilation Contractor

1
1320
Section 2-2 as existing
scale 1:50 @A3

0 0.5 1 2.5 m


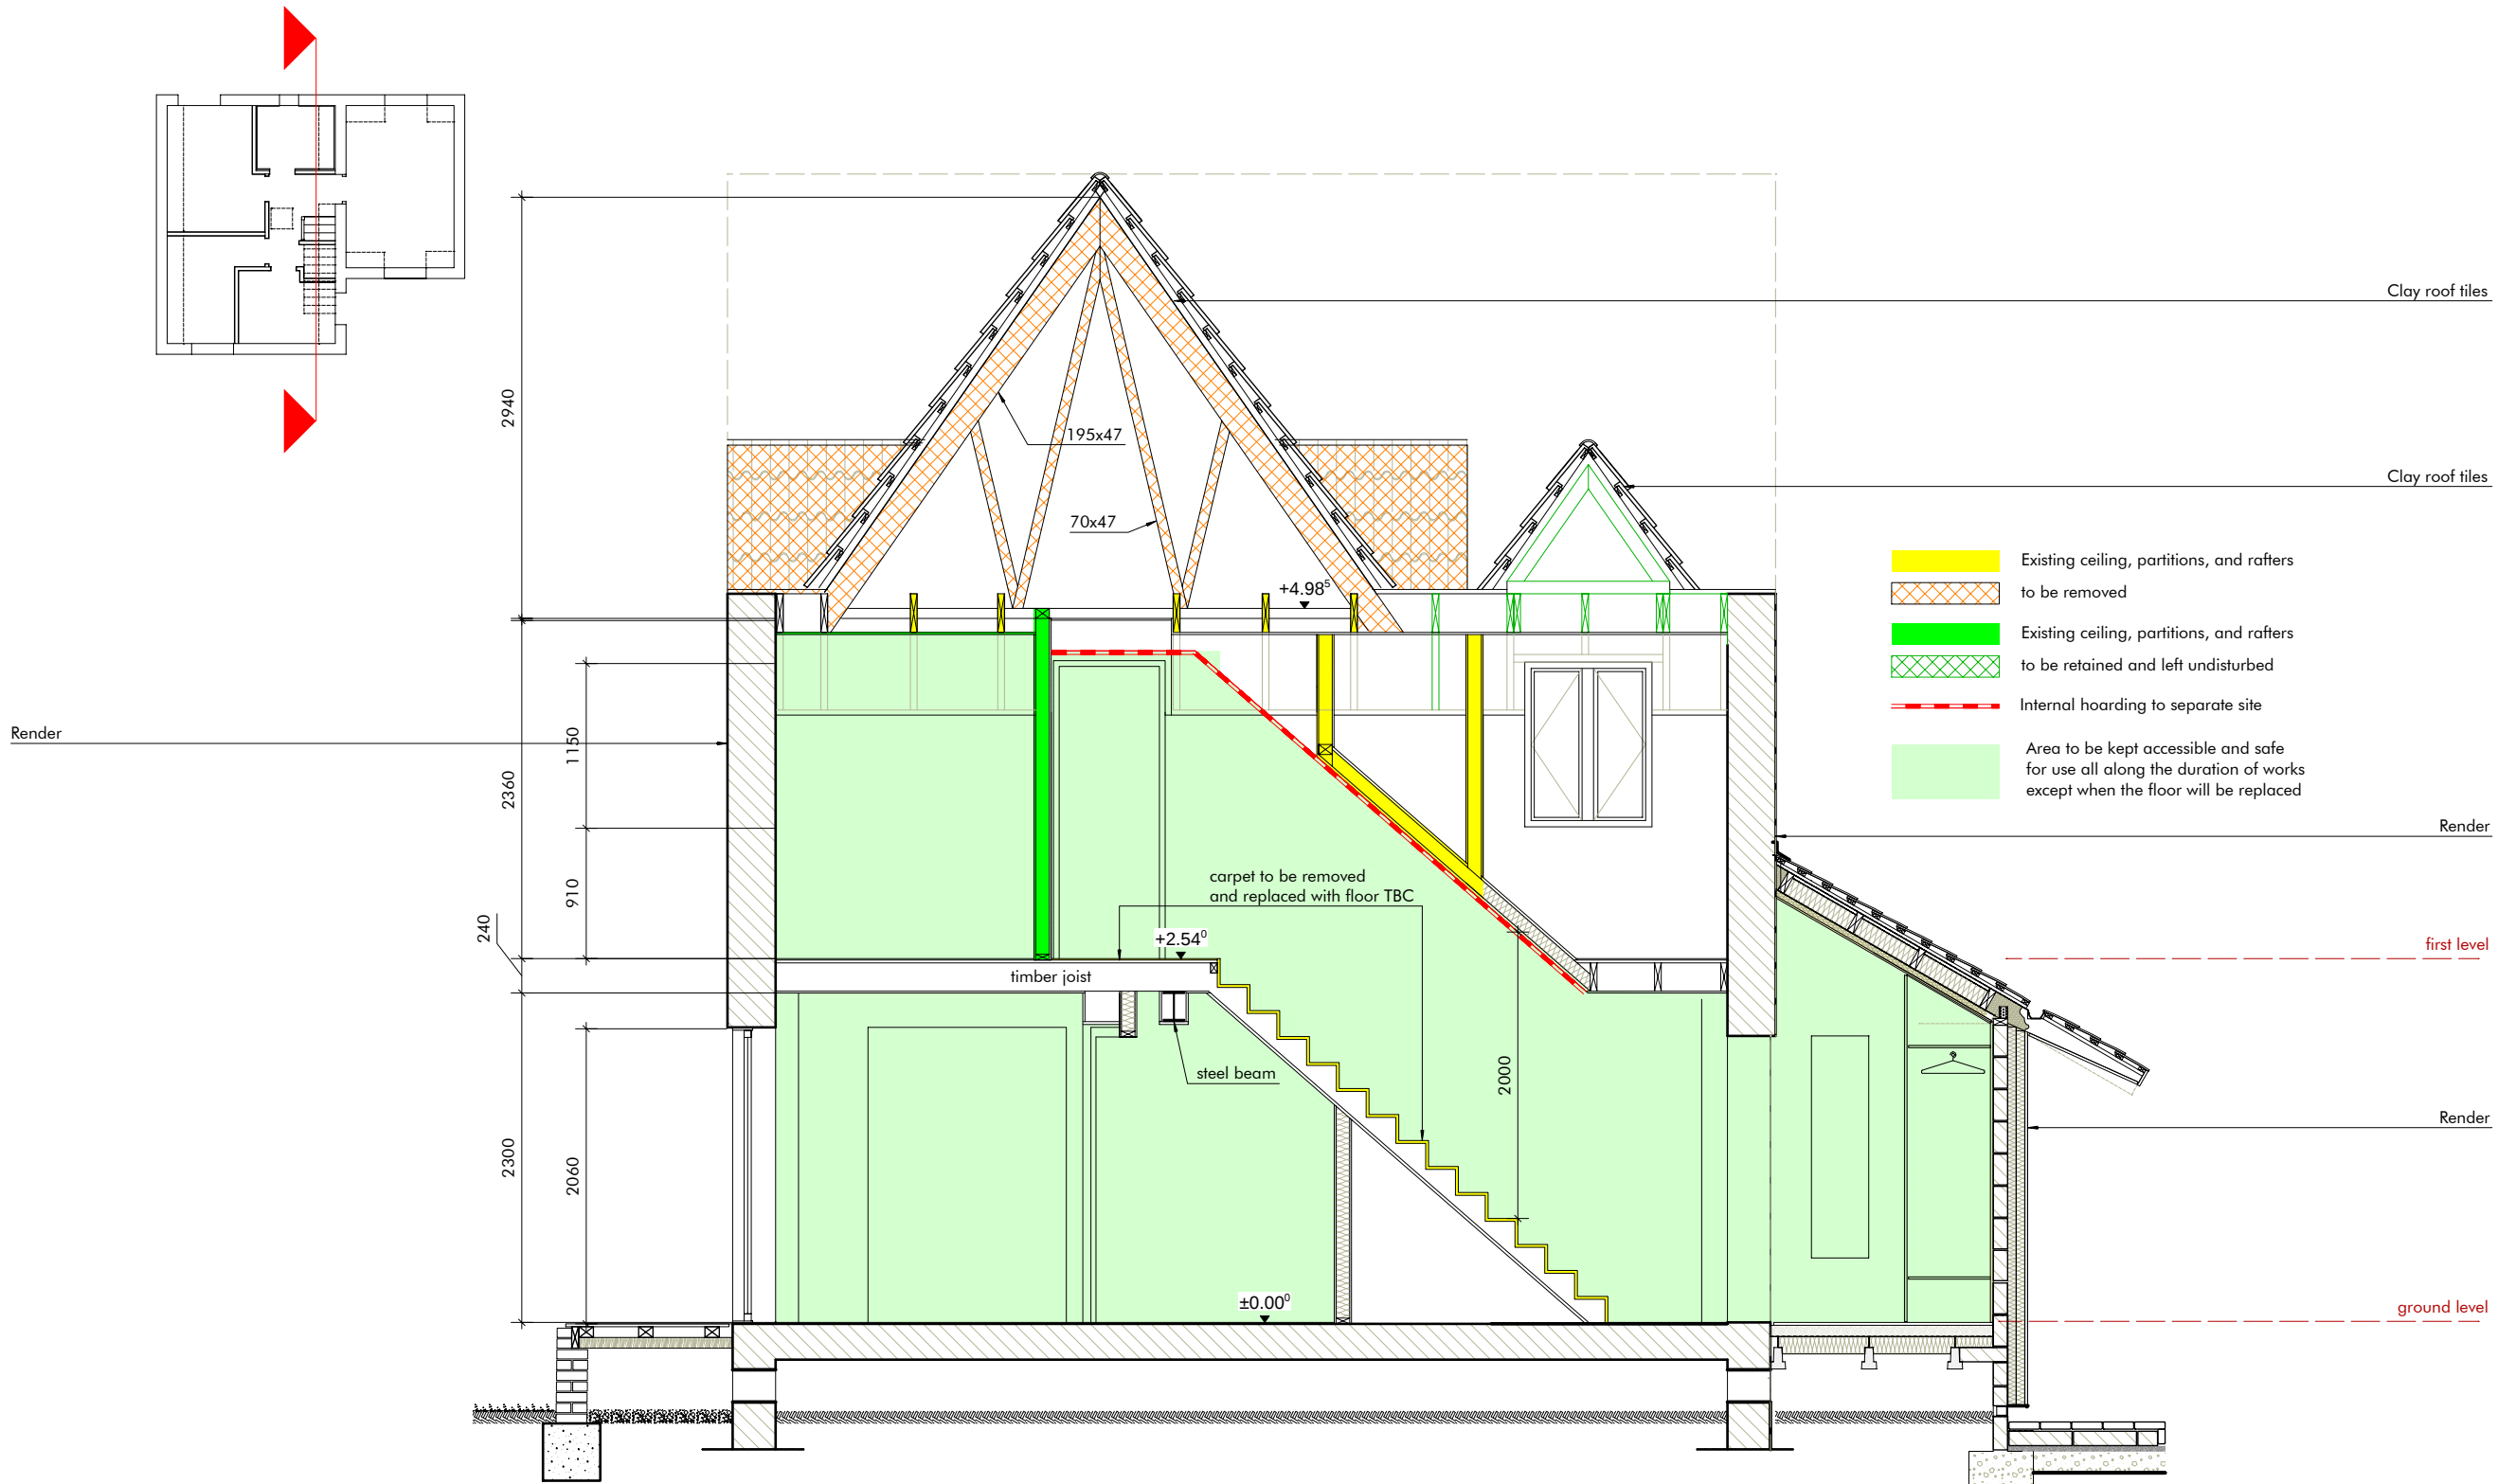


DRAFT

All dimensions TBC by contractor on site
All specifications TBC by the Architect
All structural components and connection TBC by Structural Engineer
All works to be coordinated with Heating and Mechanical Ventilation Contractor

0 0.5 1 2.5 m

1
1330
Section 3-3 as existing
scale 1:50 @A3

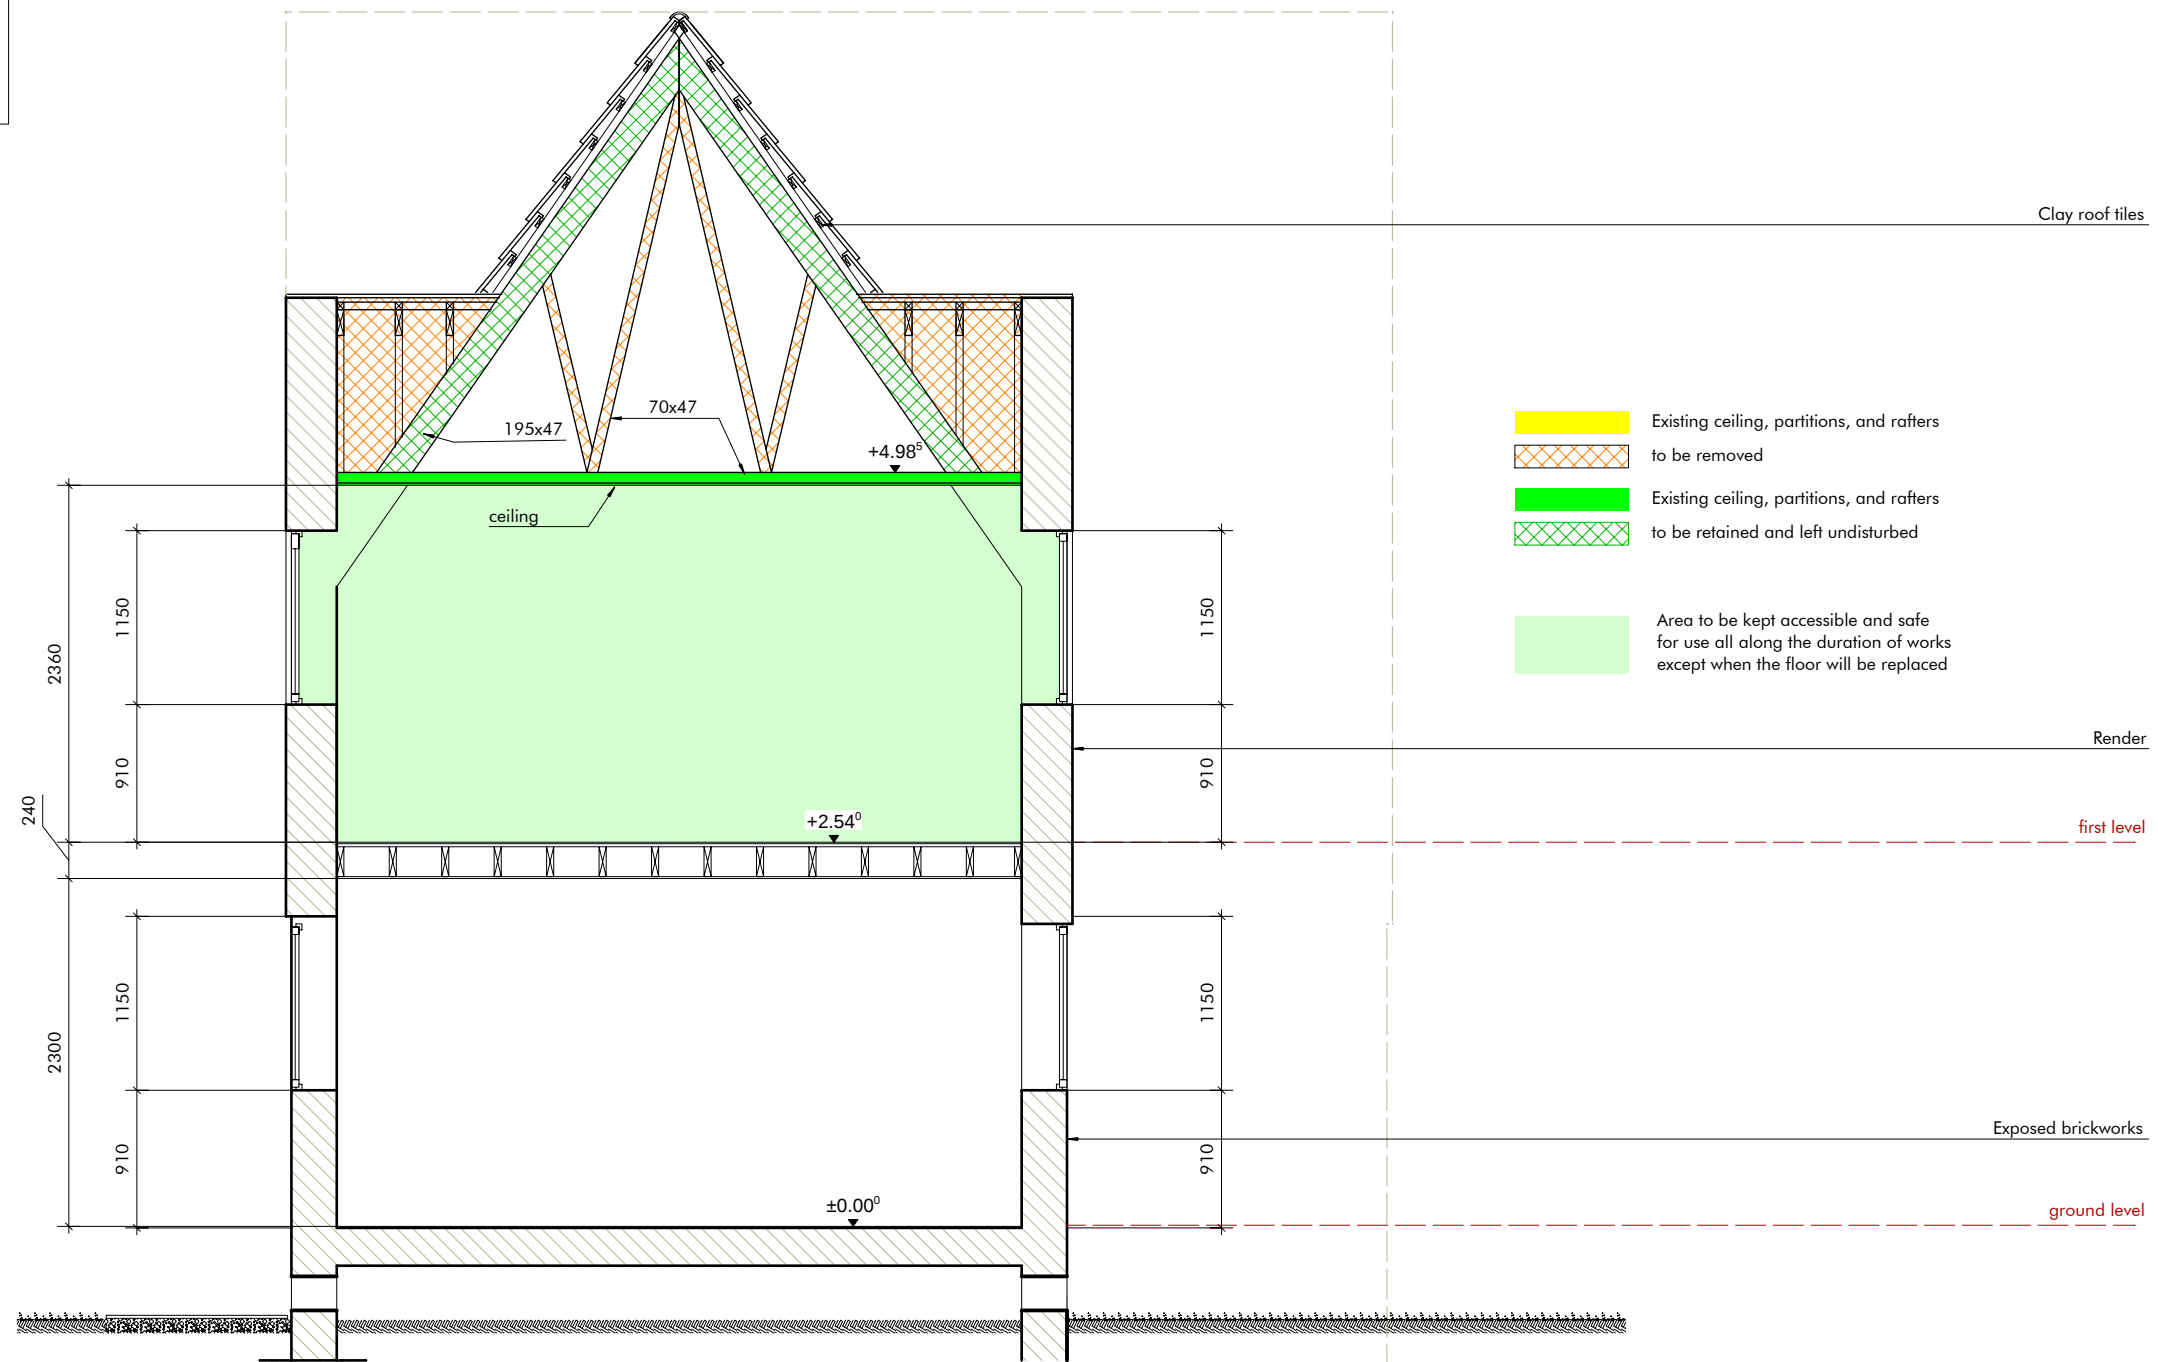
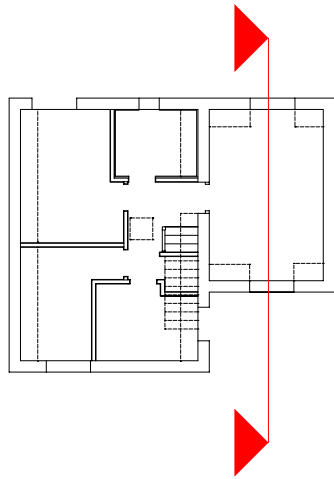


DRAFT

All dimensions TBC by contractor on site
All specifications TBC by the Architect
All structural components and connection TBC by Structural Engineer
All works to be coordinated with Heating and Mechanical Ventilation Contractor

1
1340
Section 4-4 as existing
scale 1:50 @A3

0 0.5 1 2.5 m

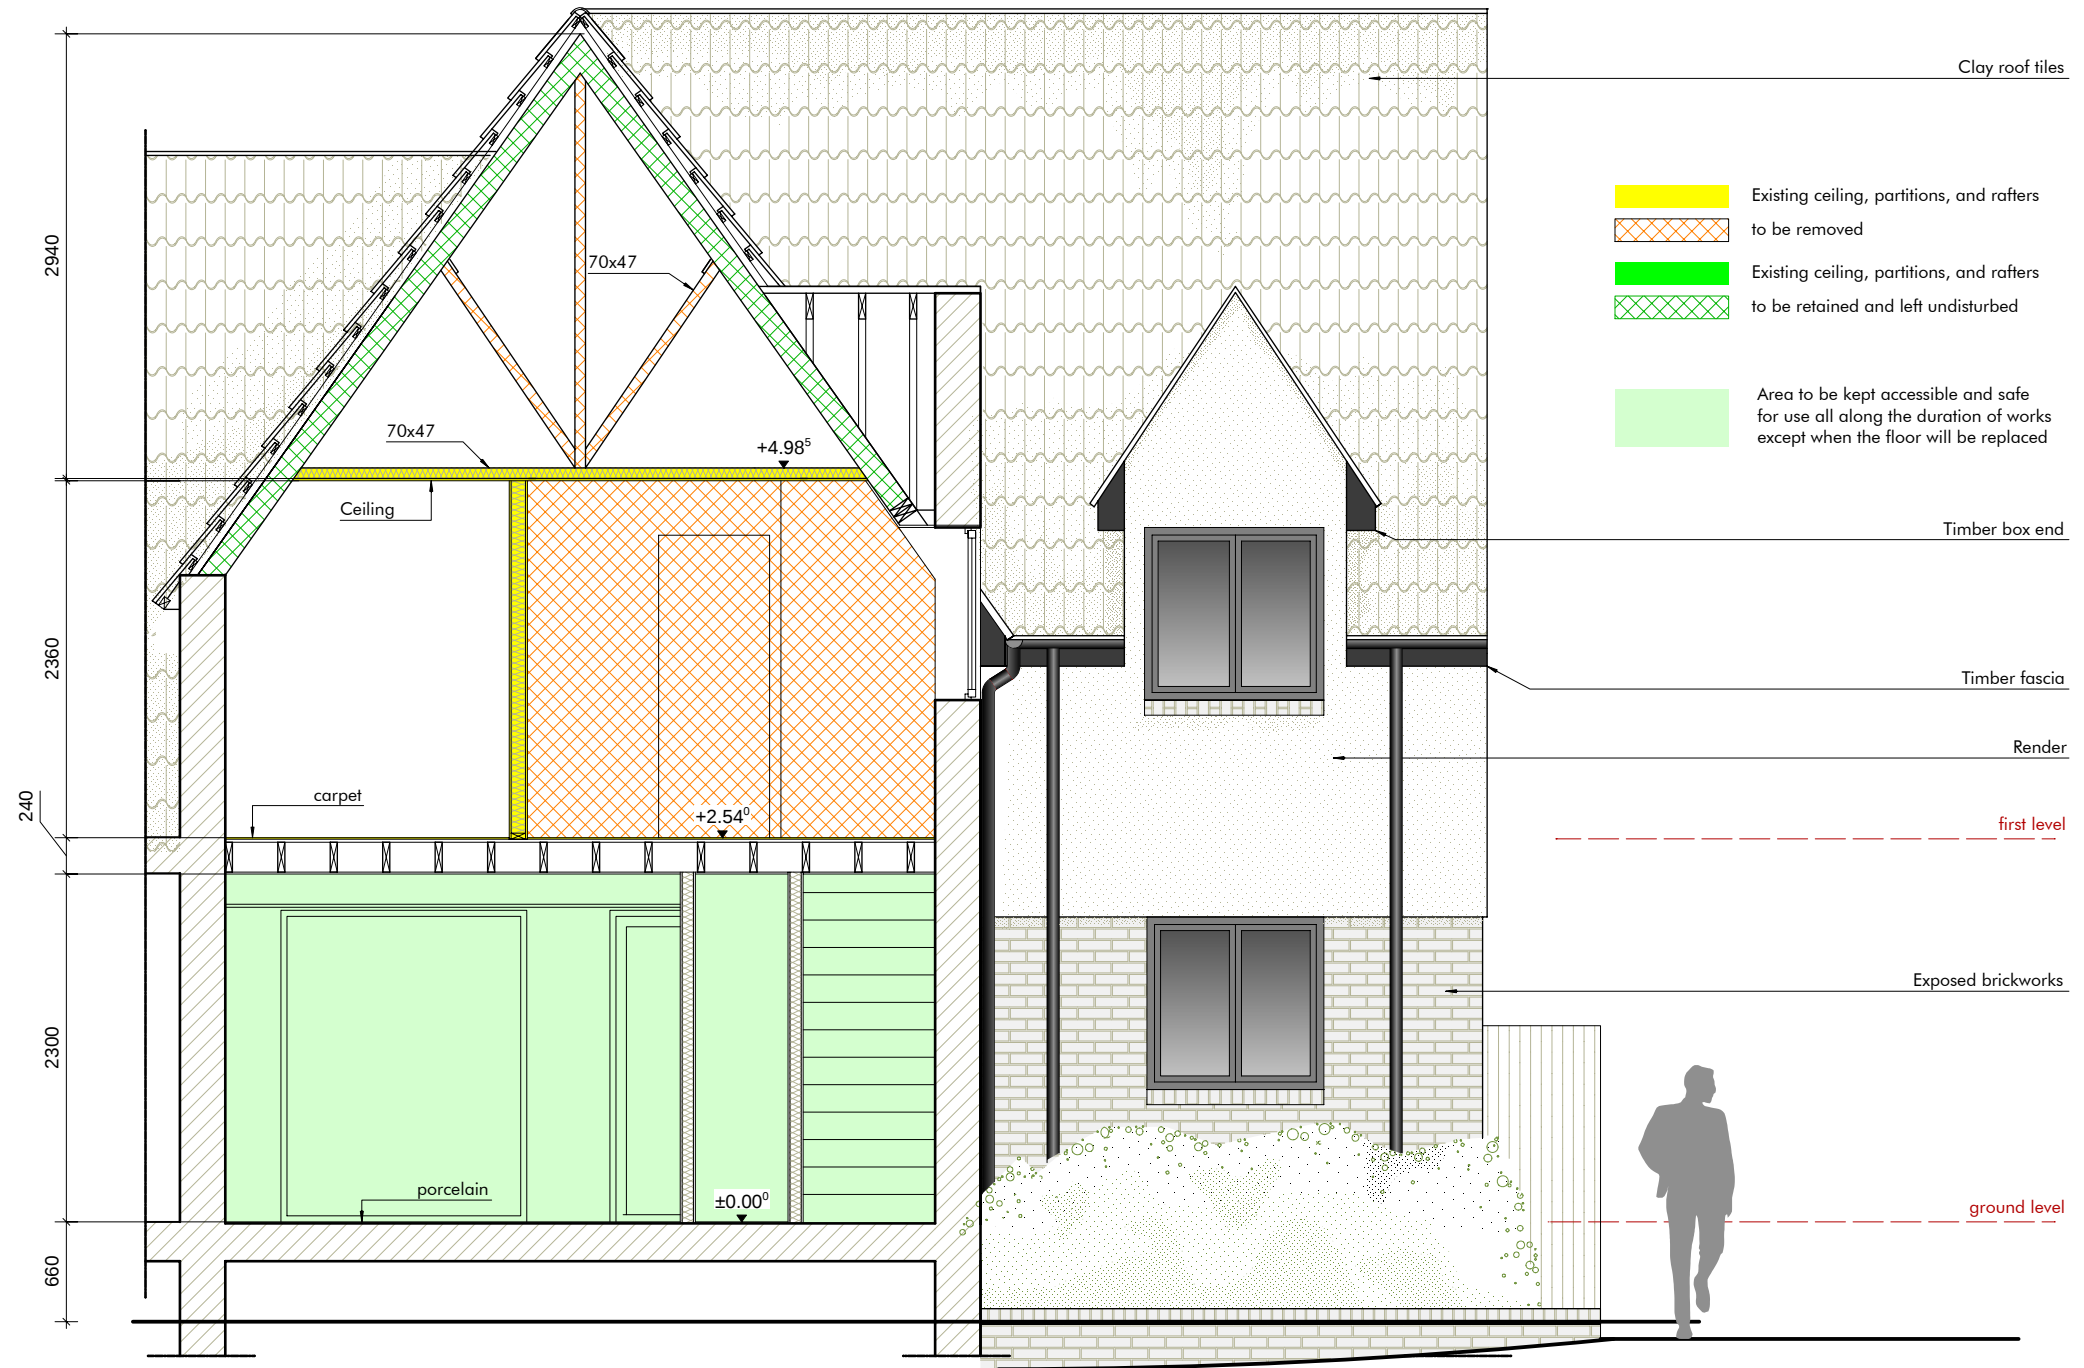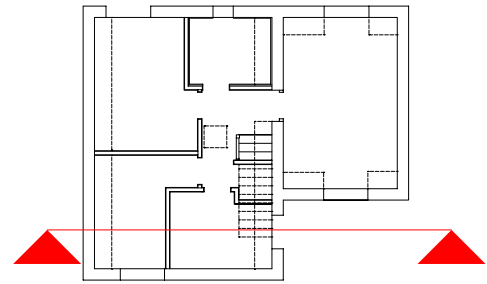

DRAFT

All dimensions TBC by contractor on site
All specifications TBC by the Architect
All structural components and connection TBC by Structural Engineer
All works to be coordinated with Heating and Mechanical Ventilation Contractor

1
1350

Section 5-5 as existing

scale 1:50 @A3

0 0.5 1 2.5 m

archetypes.
design

1 Pump House Close SE16 7HS | projects@archetypes.design | https://archetypes.design | 07473 949960

PROJECT
3 Reveley Square
DRAWING TITLE
Section 5-5 as existing
DRAWING NO.
AD25.02.RS S4 1350



ADDRESS
London SE16 6HS

CLIENT
Dominic Ruchniewicz and Auste Mikonyte

PURPOSE OF ISSUE:

SCALE:

FORMAT:

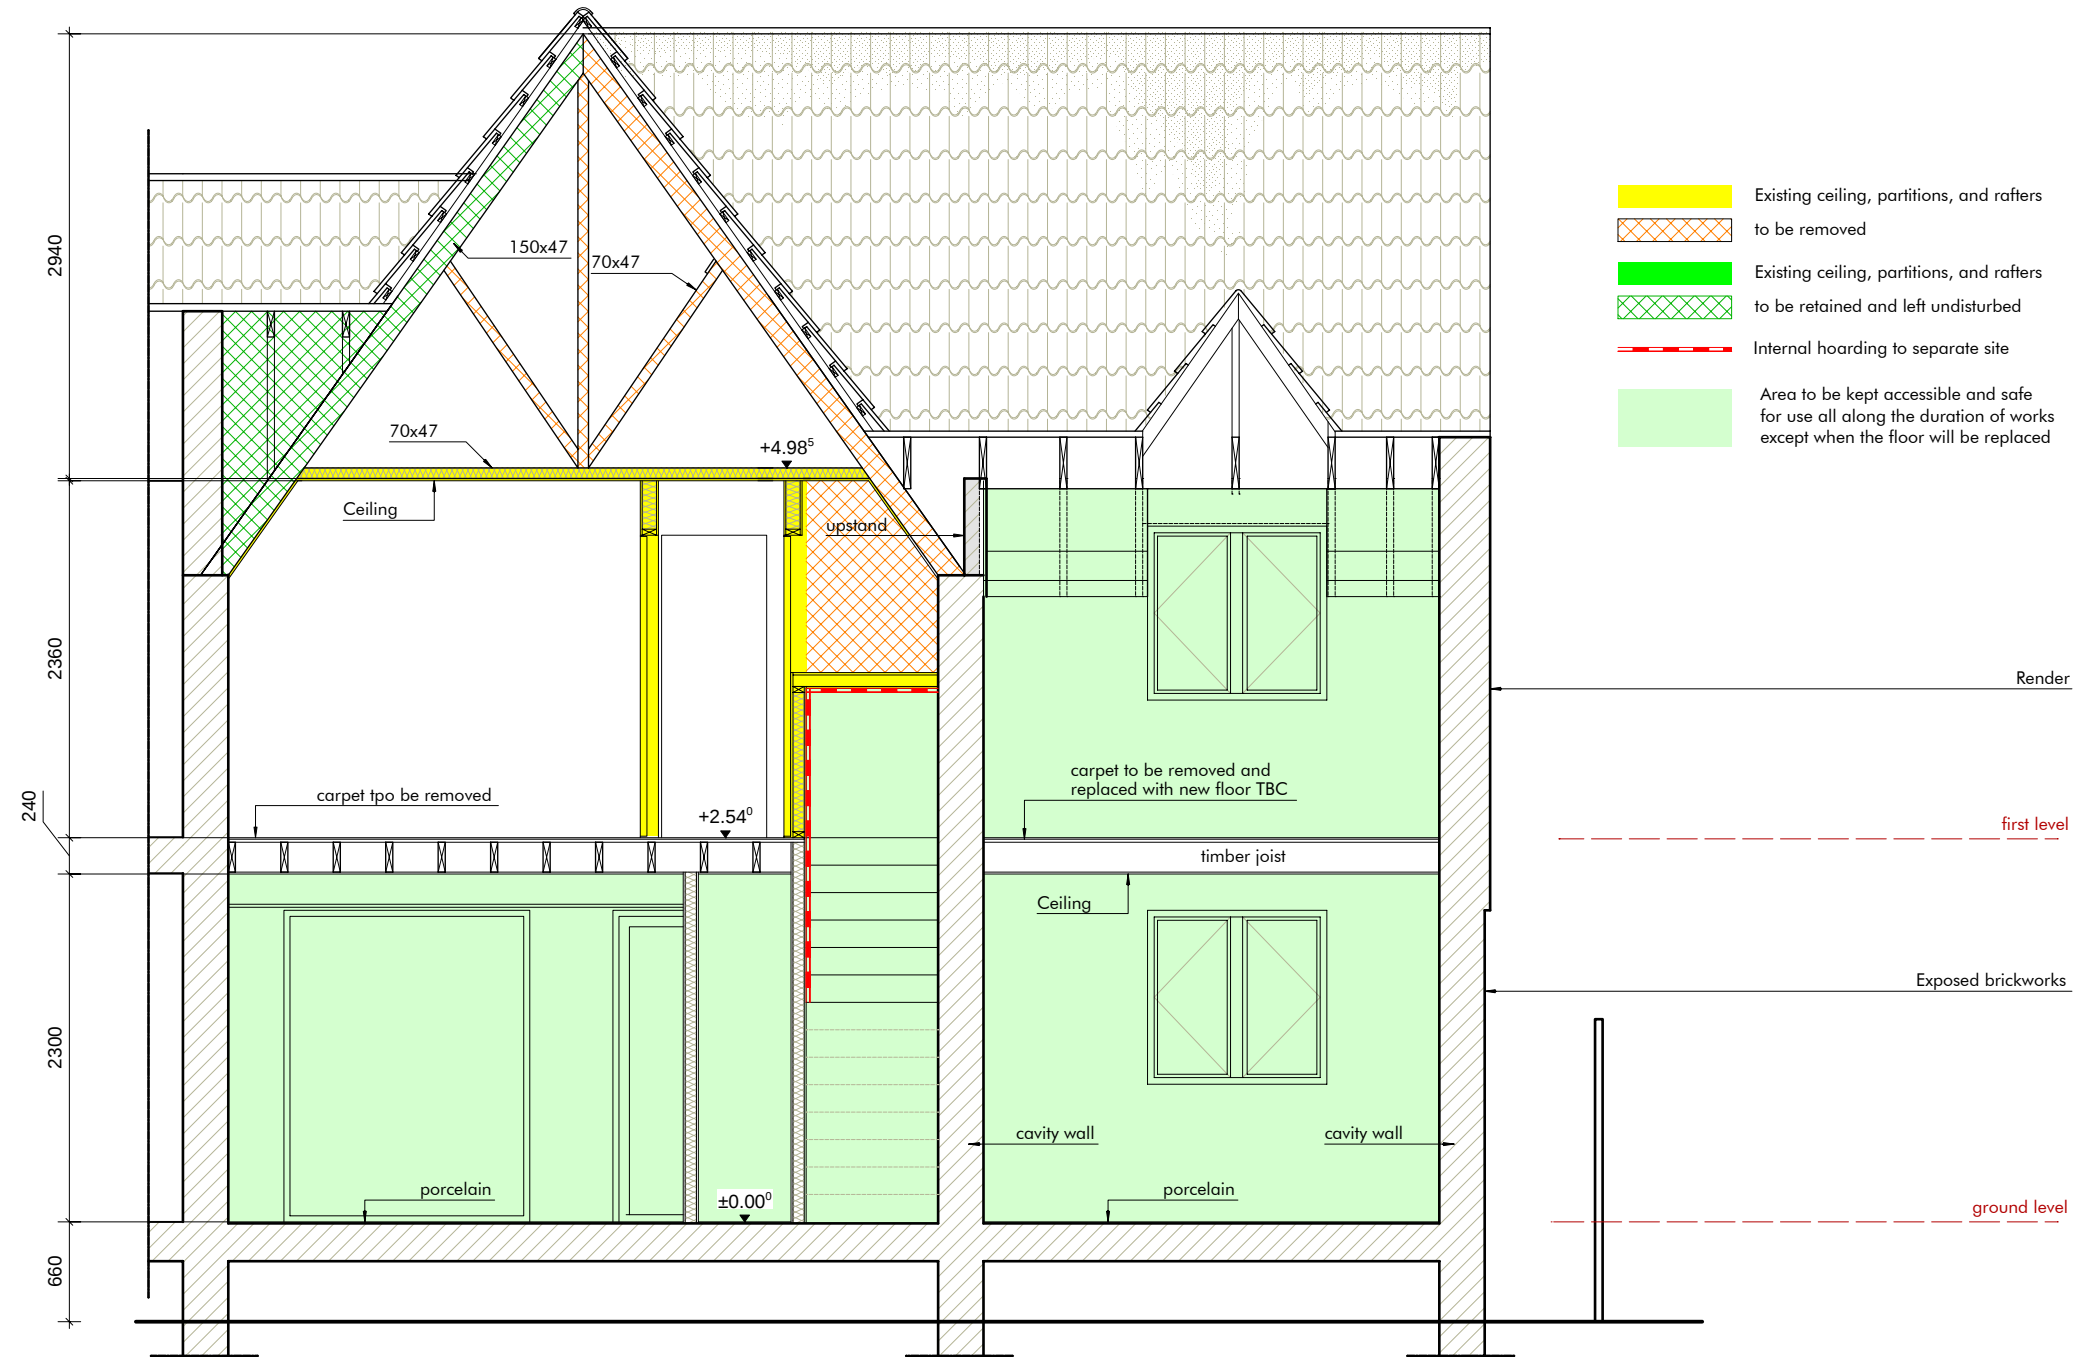
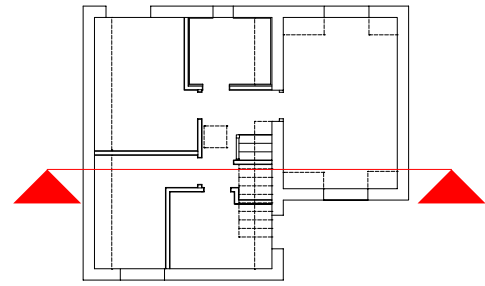


DRAFT

All dimensions TBC by contractor on site
All specifications TBC by the Architect
All structural components and connection TBC by Structural Engineer
All works to be coordinated with Heating and Mechanical Ventilation Contractor

1
1360
Section 6-6 as existing
scale 1:50 @A3

0 0.5 1 2.5 m

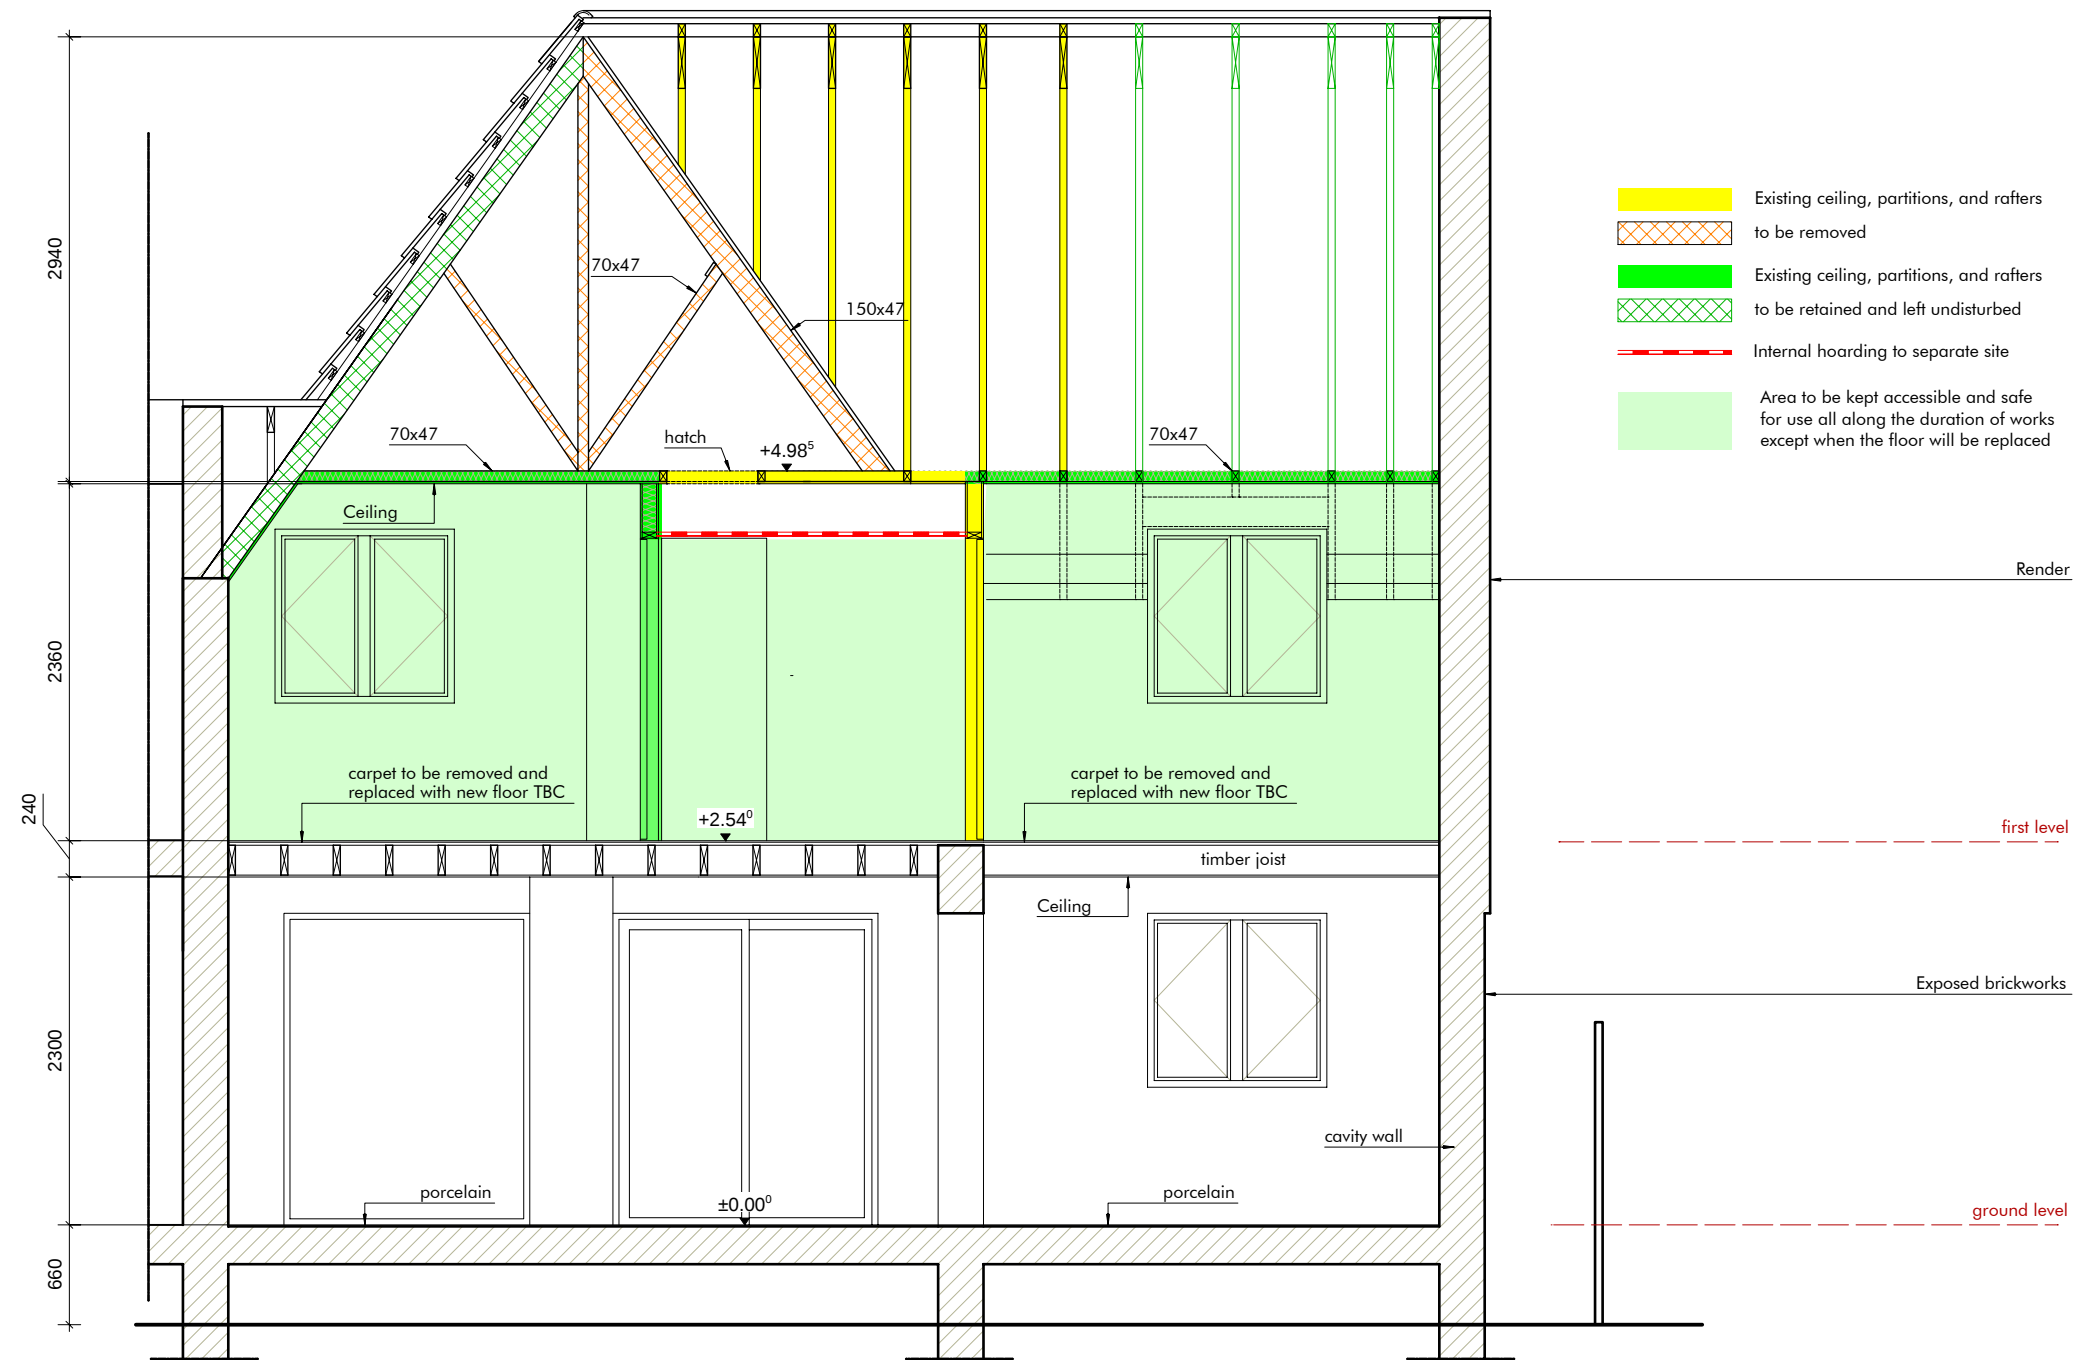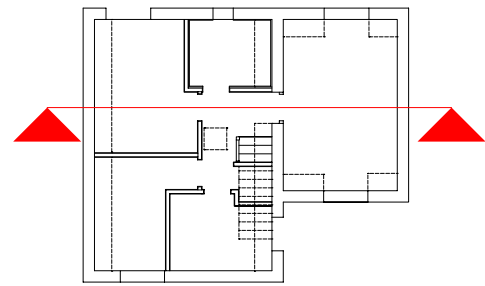

DRAFT

All dimensions TBC by contractor on site
All specifications TBC by the Architect
All structural components and connection TBC by Structural Engineer
All works to be coordinated with Heating and Mechanical Ventilation Contractor

1
1370

Section 7-7 as existing

scale 1:50 @A3

0 0.5 1 2.5 m

archetypes.
design

Revision Release date Drawn/Checked NOTES

1 Pump House Close SE16 7HS | projects@archetypes.design | https://archetypes.design | 07473 949960

PROJECT
3 Reveley Square
DRAWING TITLE
Section 7-7 as existing
DRAWING NO.
AD25.02.RS S4 1370

ADDRESS
London SE16 6HS


CLIENT
Dominic Ruchniewicz and Auste Mikonyte

PURPOSE OF ISSUE:

SCALE:

FORMAT:


FOR PRICING ONLY:
DO NOT USE FOR CONSTRUCTION

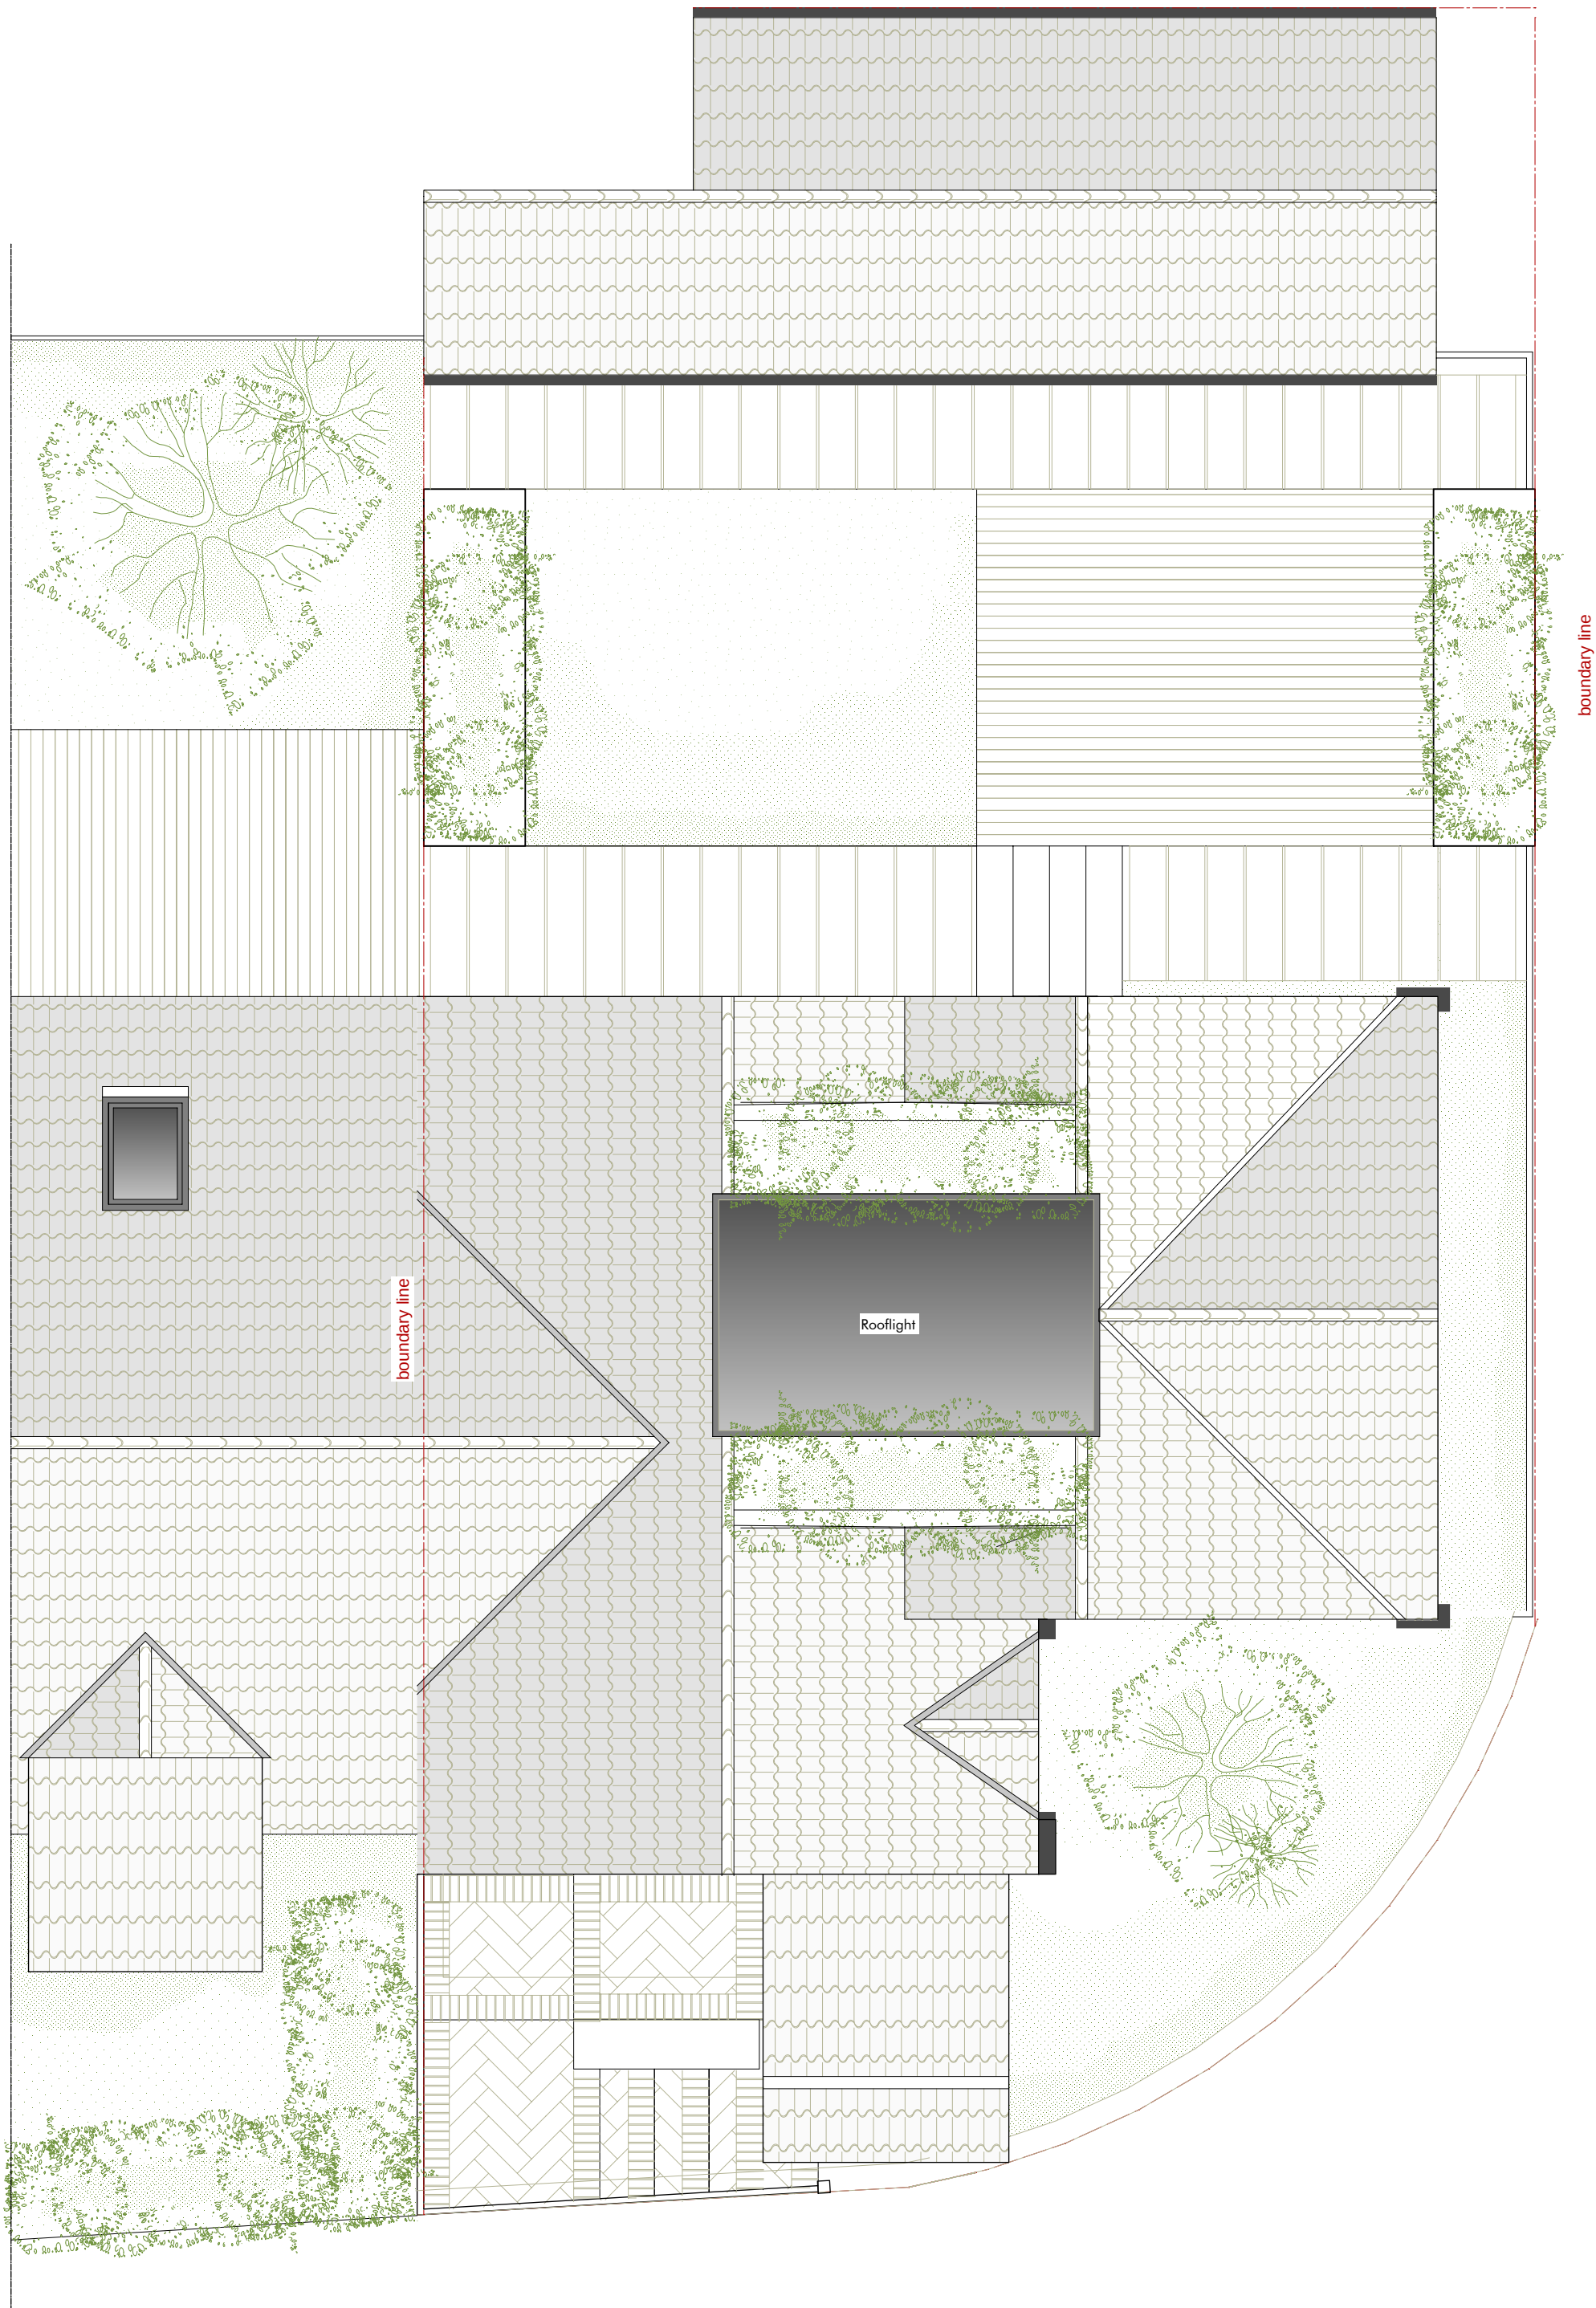

DRAFT

All dimensions TBC by contractor on site
All specifications TBC by the Architect
All structural components and connection TBC by Structural Engineer
All works to be coordinated with Heating and Mechanical Ventilation Contractor

1 Roof plan as proposed
2010
scale 1:50 @A2

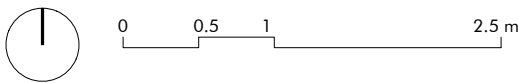

archetypes.
design

Revision Release date Drawn/Checked NOTES

PROJECT 3 Reveley Square

ADDRESS London SE16 6HS

CLIENT Dominic Ruchniewicz and Auste Mikonyte

DRAWING TITLE Roof as proposed

DRAWING BY AD25.02.RS S4 2010

PURPOSE OF ISSUE

SCALE

FORMAT


FOR PRICING ONLY:
DO NOT USE FOR CONSTRUCTION

DRAFT

All dimensions TBC by contractor on site
All specifications TBC by the Architect
All structural components and connection TBC by Structural Engineer
All works to be coordinated with Heating and Mechanical Ventilation Contractor

Rear gate access

boundary line

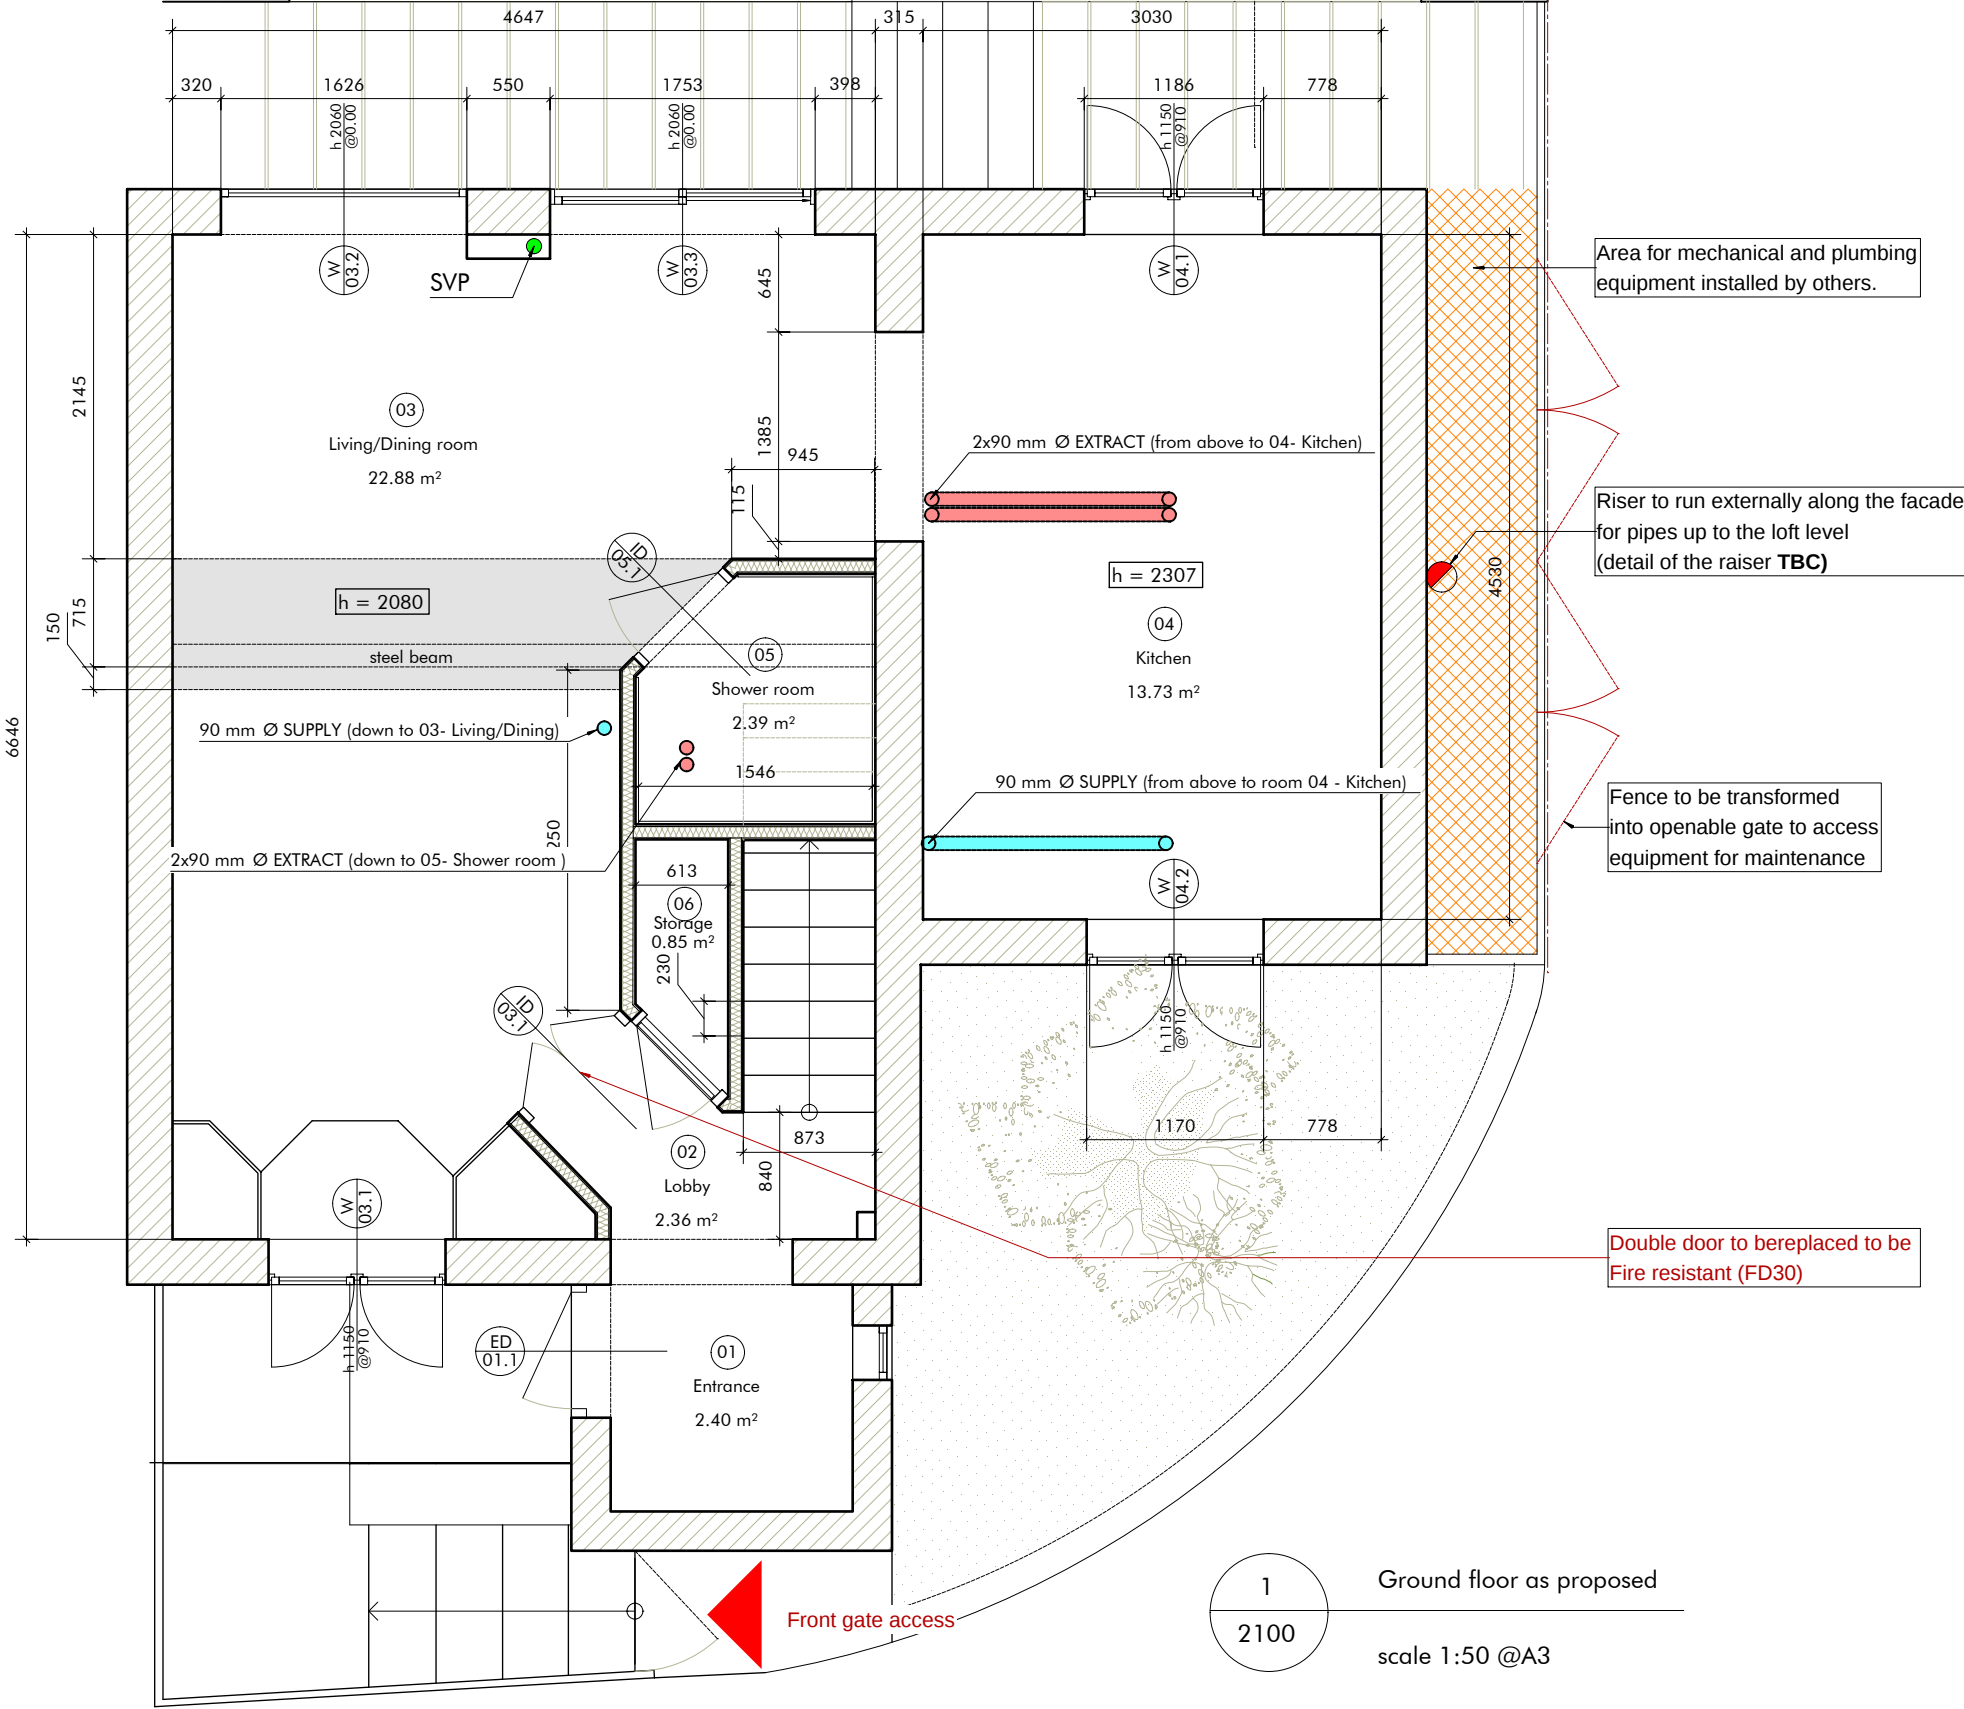


Ground floor as proposed

scale 1:50 @A3




FOR PRICING ONLY:
DO NOT USE FOR CONSTRUCTION

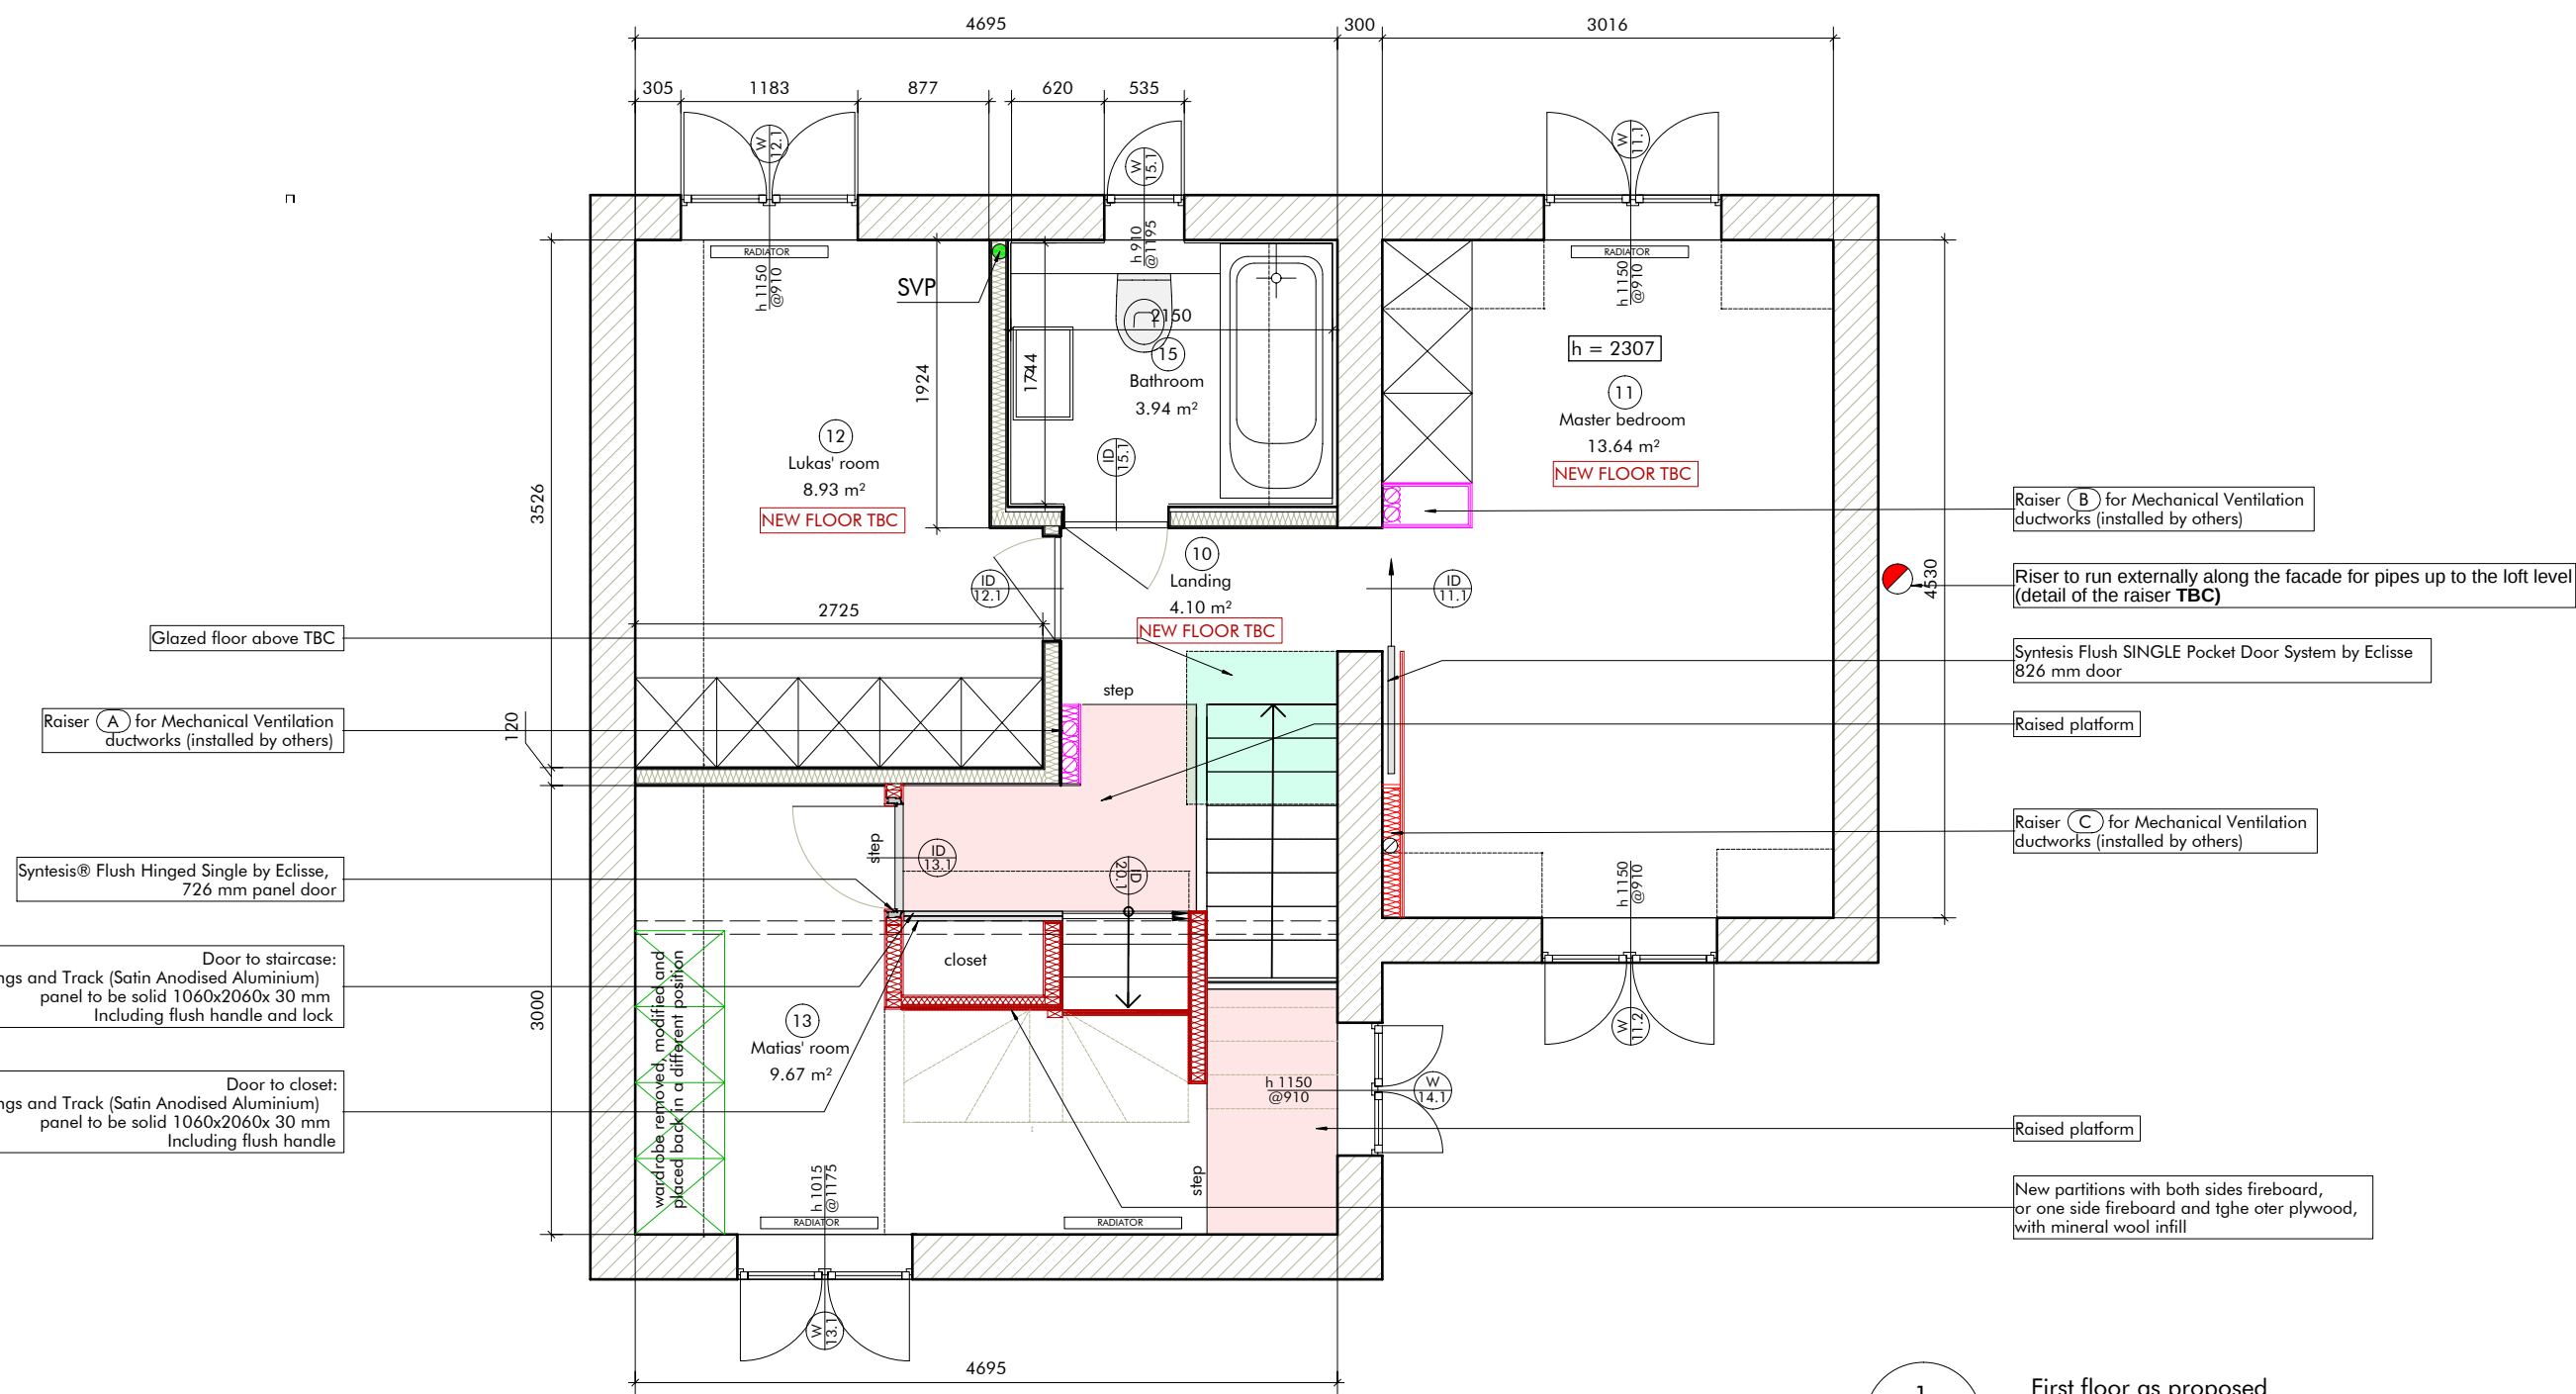


DRAFT
All dimensions TBC by contractor on site
All specifications TBC by the Architect
All structural components and connection TBC by Structural Engineer
All works to be coordinated with Heating and Mechanical Ventilation Contractor

1 First floor as proposed
2110
scale 1:50 @A3

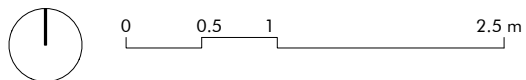


FOR PRICING ONLY:
DO NOT USE FOR CONSTRUCTION

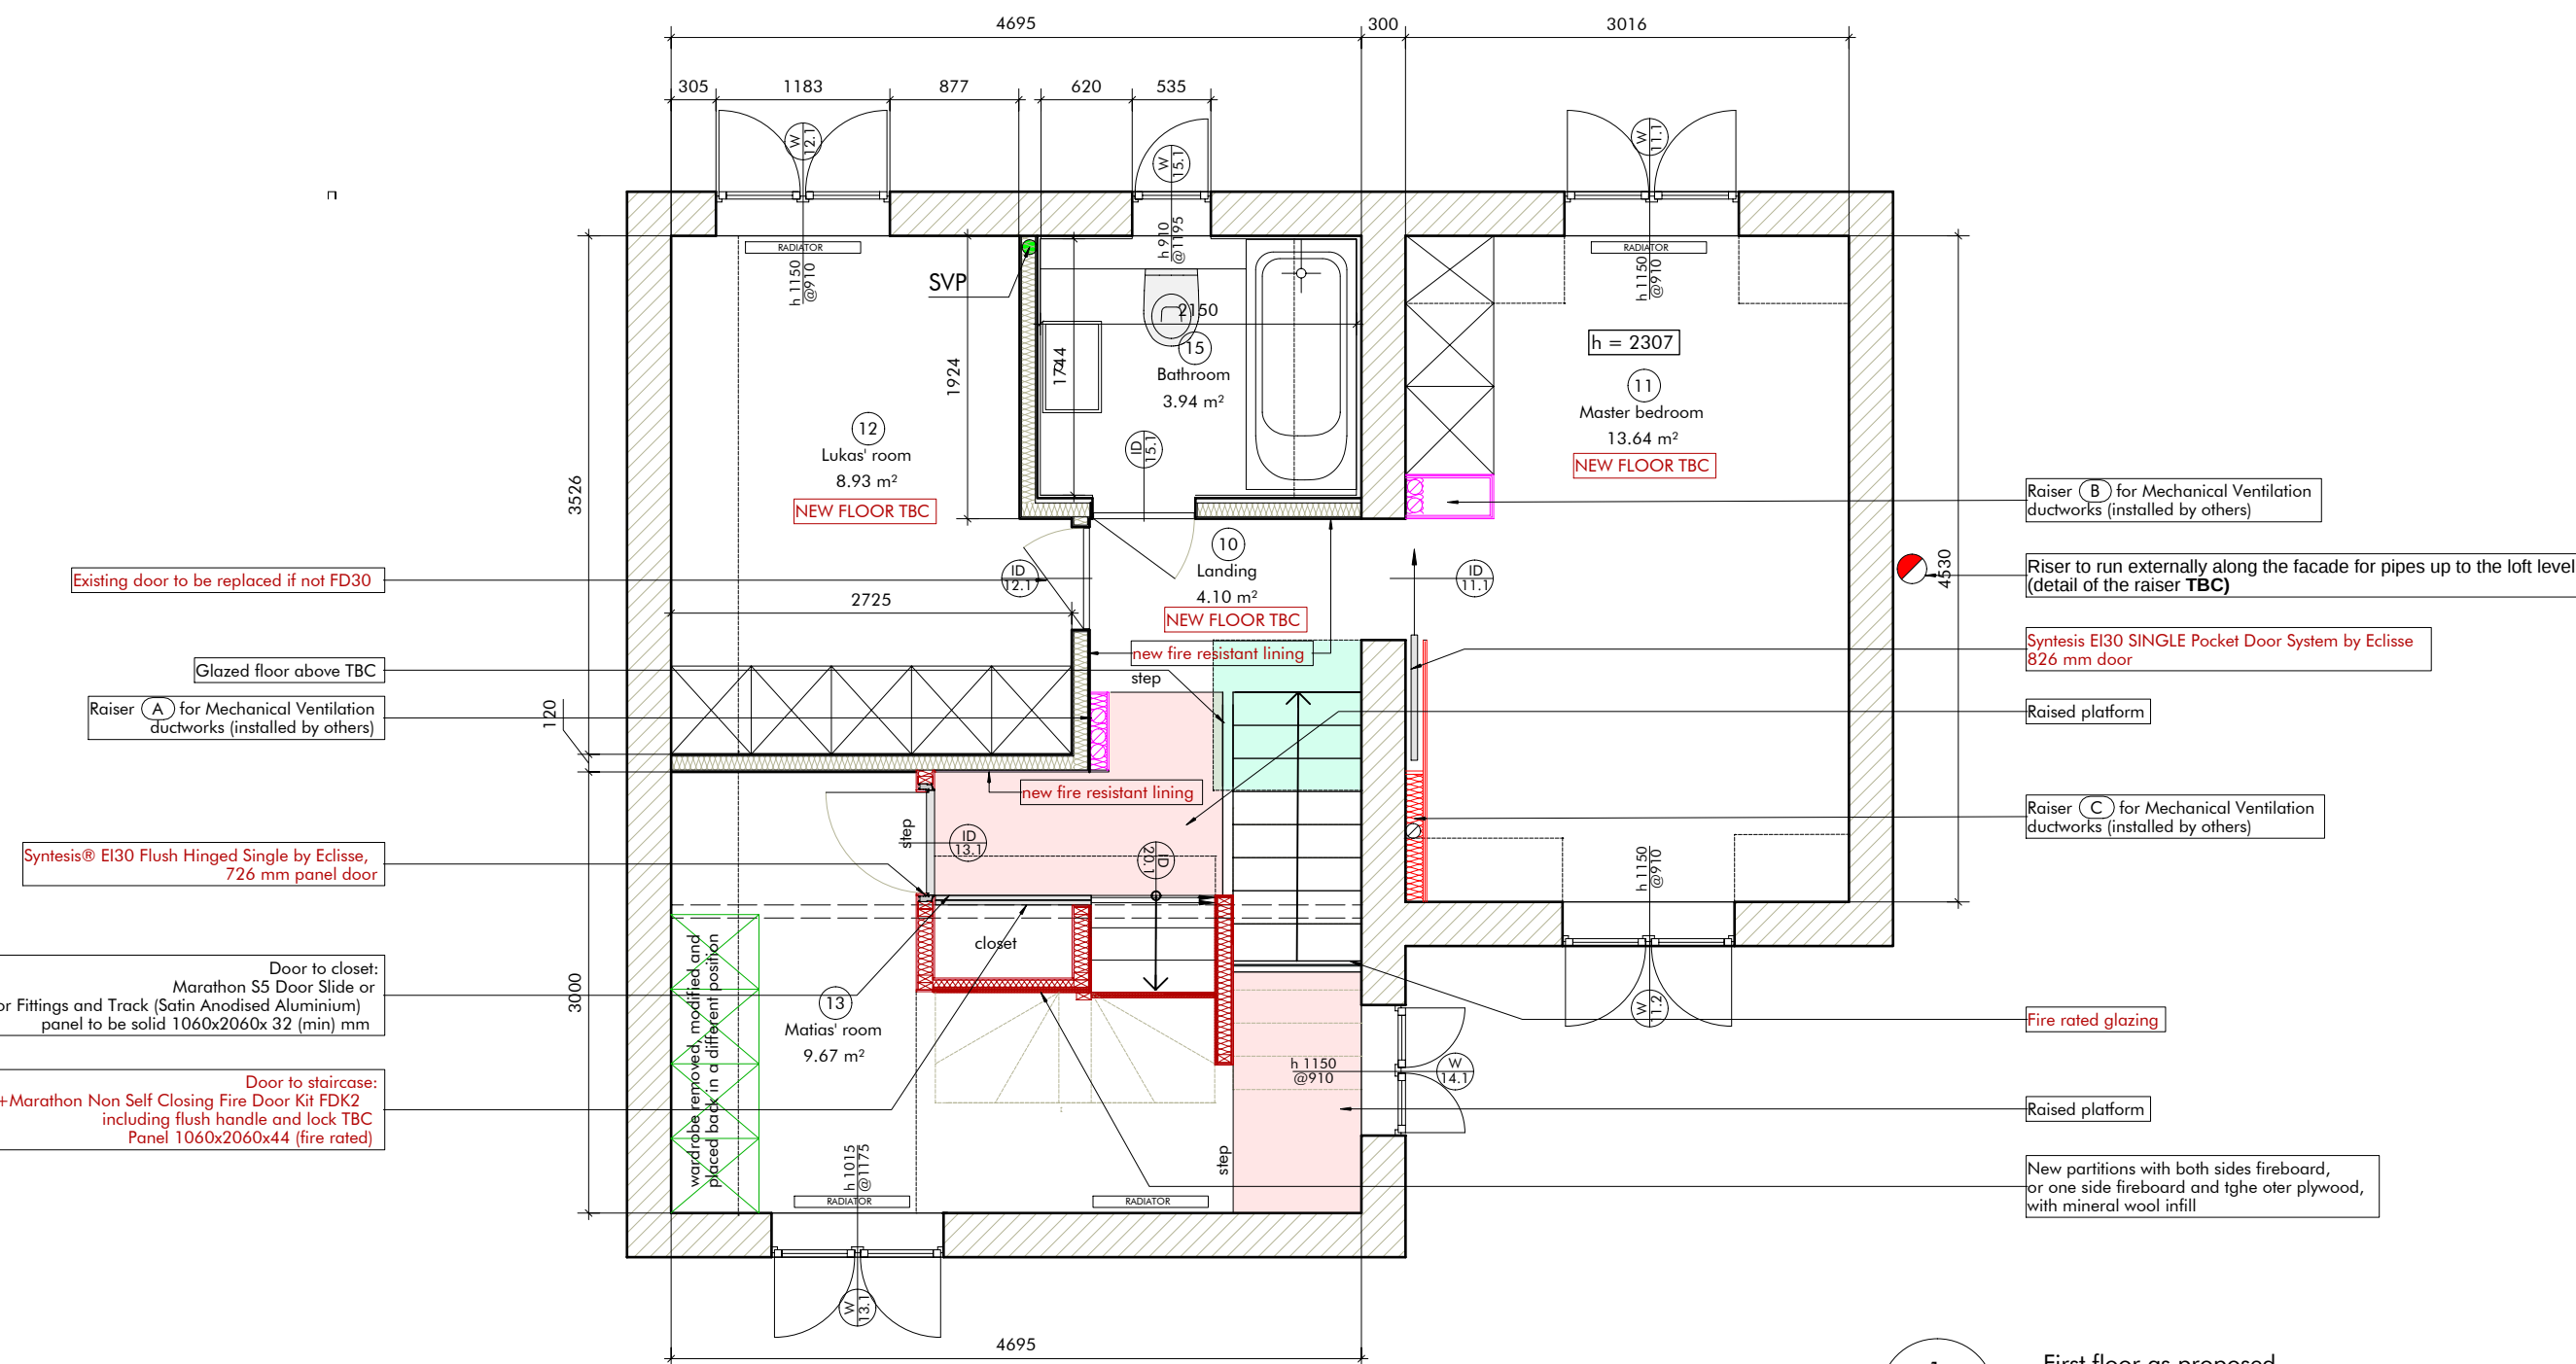


DRAFT


All dimensions TBC by contractor on site
All specifications TBC by the Architect
All structural components and connection TBC by Structural Engineer
All works to be coordinated with Heating and Mechanical Ventilation Contractor

1 First floor as proposed
2110 scale 1:50 @A3

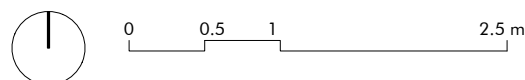

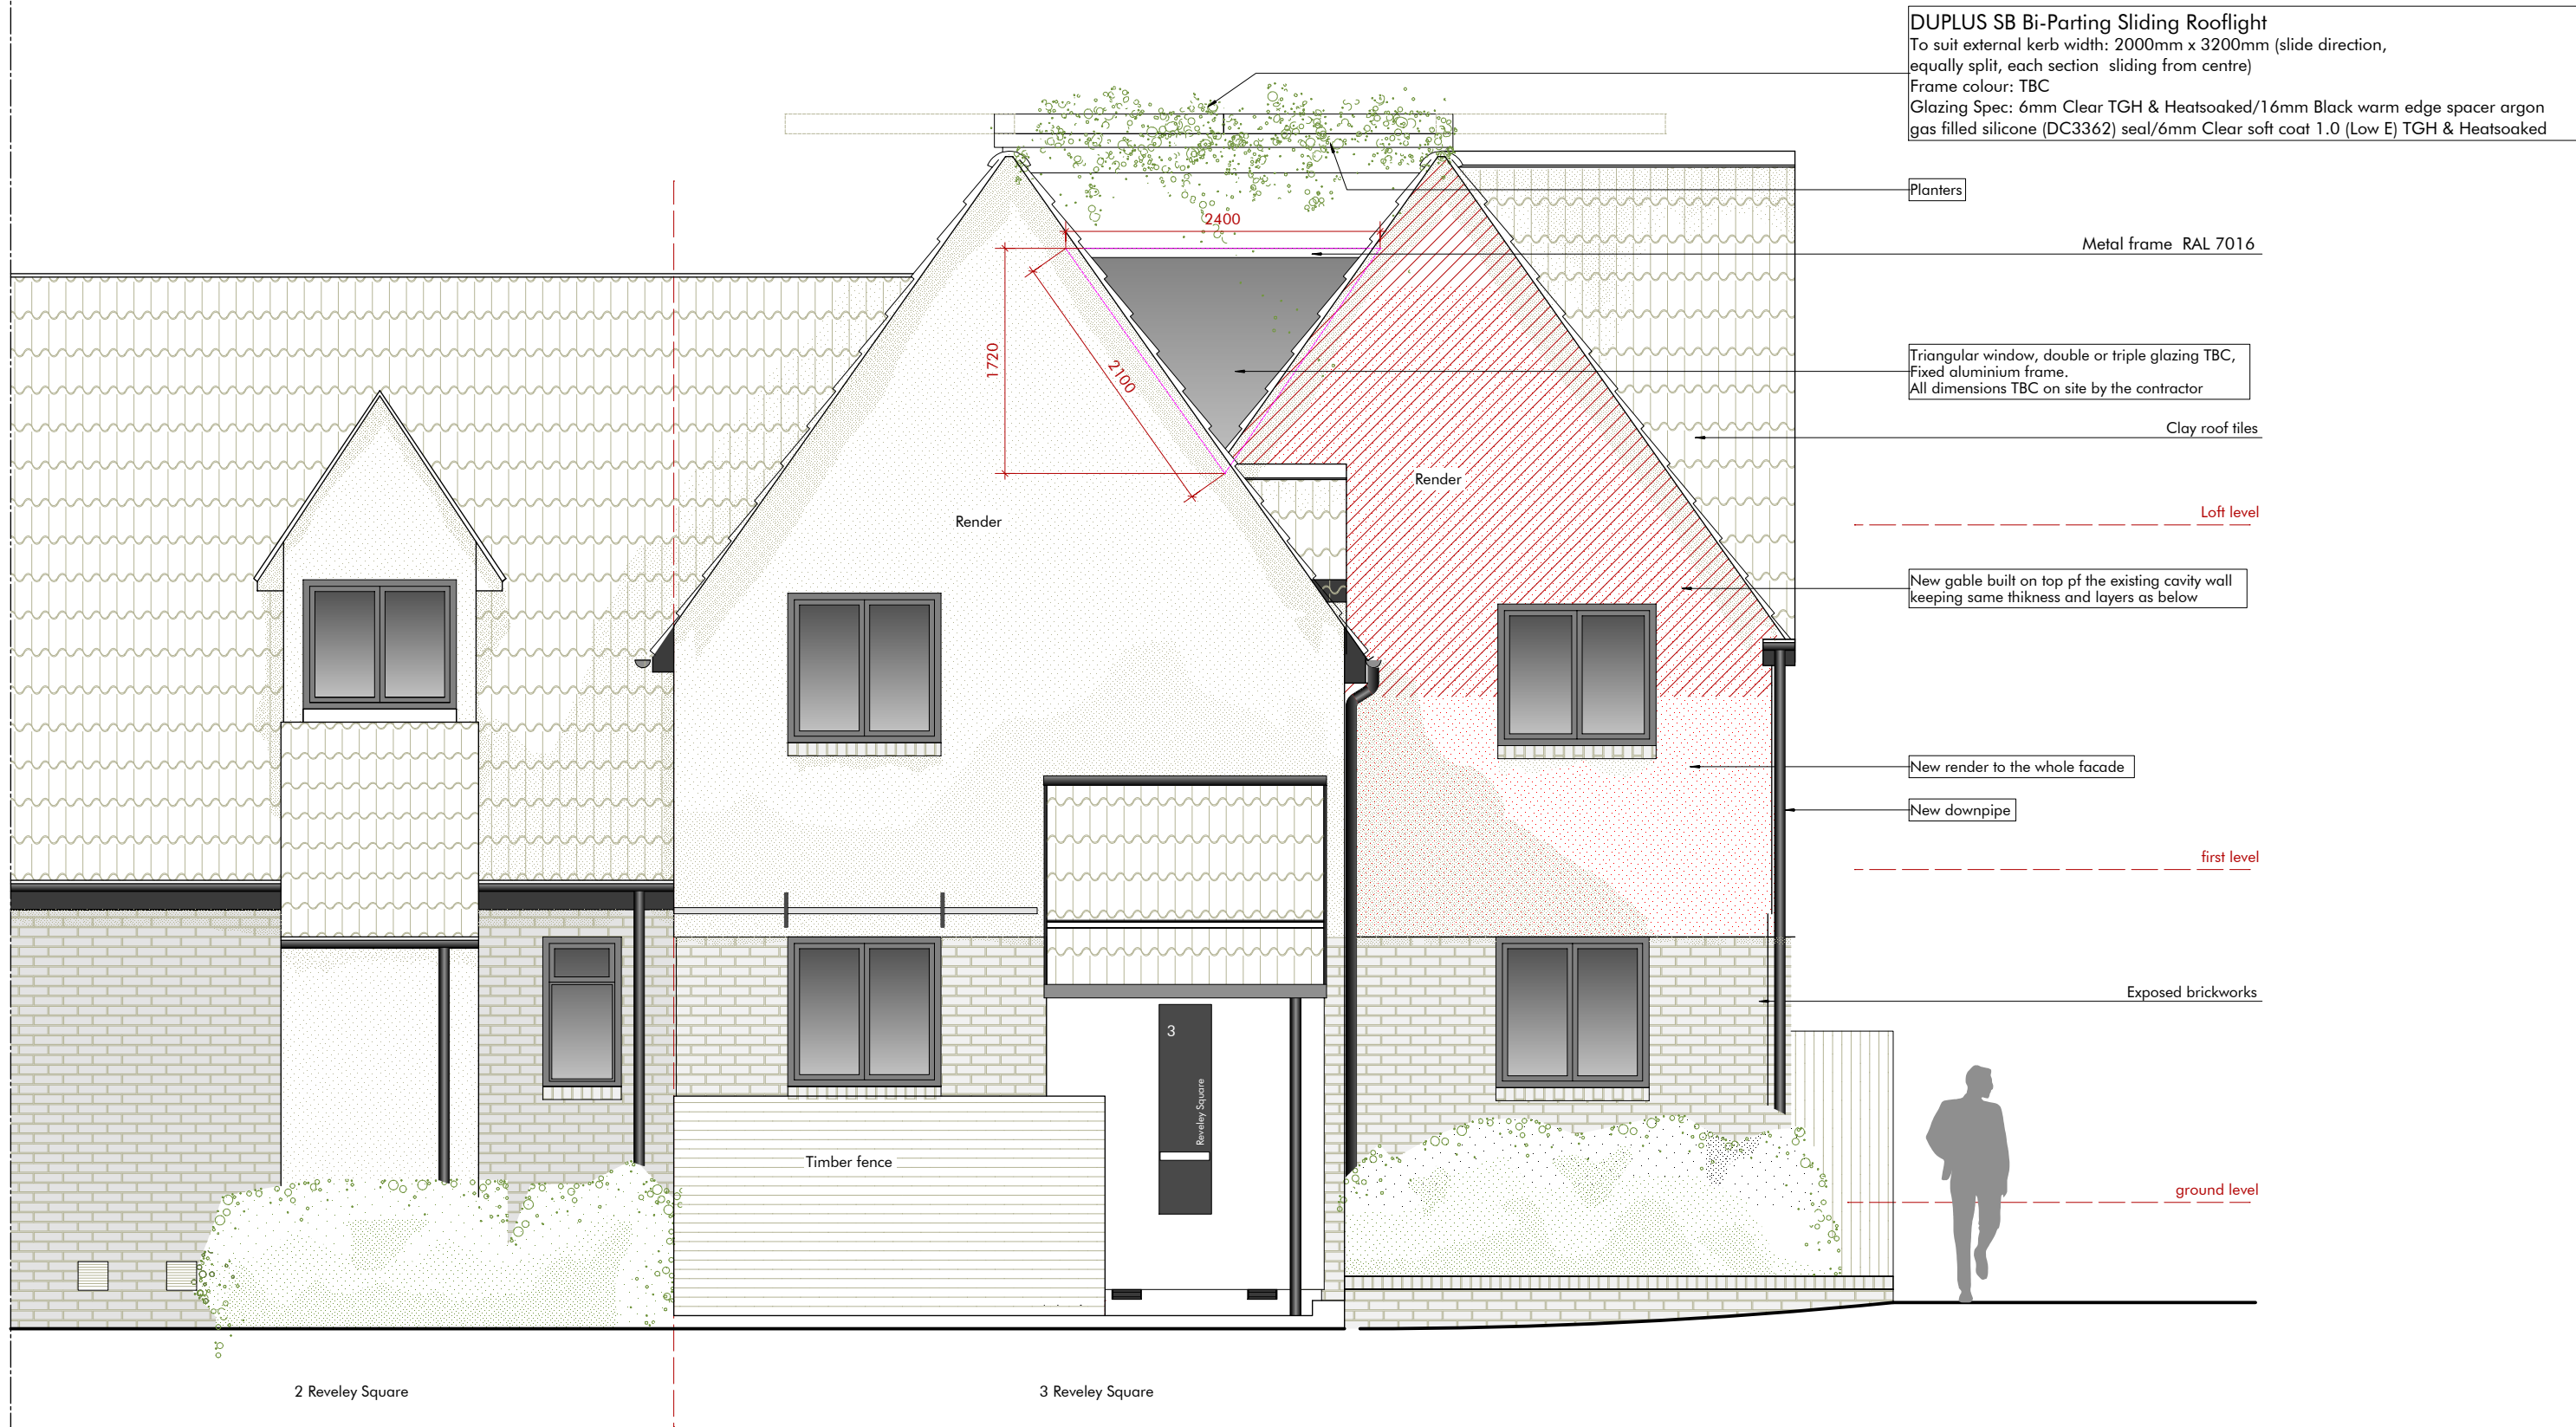

DUPLUS SB Bi-Parting Sliding Rooflight
To suit external kerb width: 2000mm x 3200mm (slide direction, equally split, each section sliding from centre)
Frame colour: TBC
Glazing Spec: 6mm Clear TGH & Heatsoaked/16mm Black warm edge spacer argon gas filled silicone (DC3362) seal/6mm Clear soft coat 1.0 (Low E) TGH & Heatsoaked

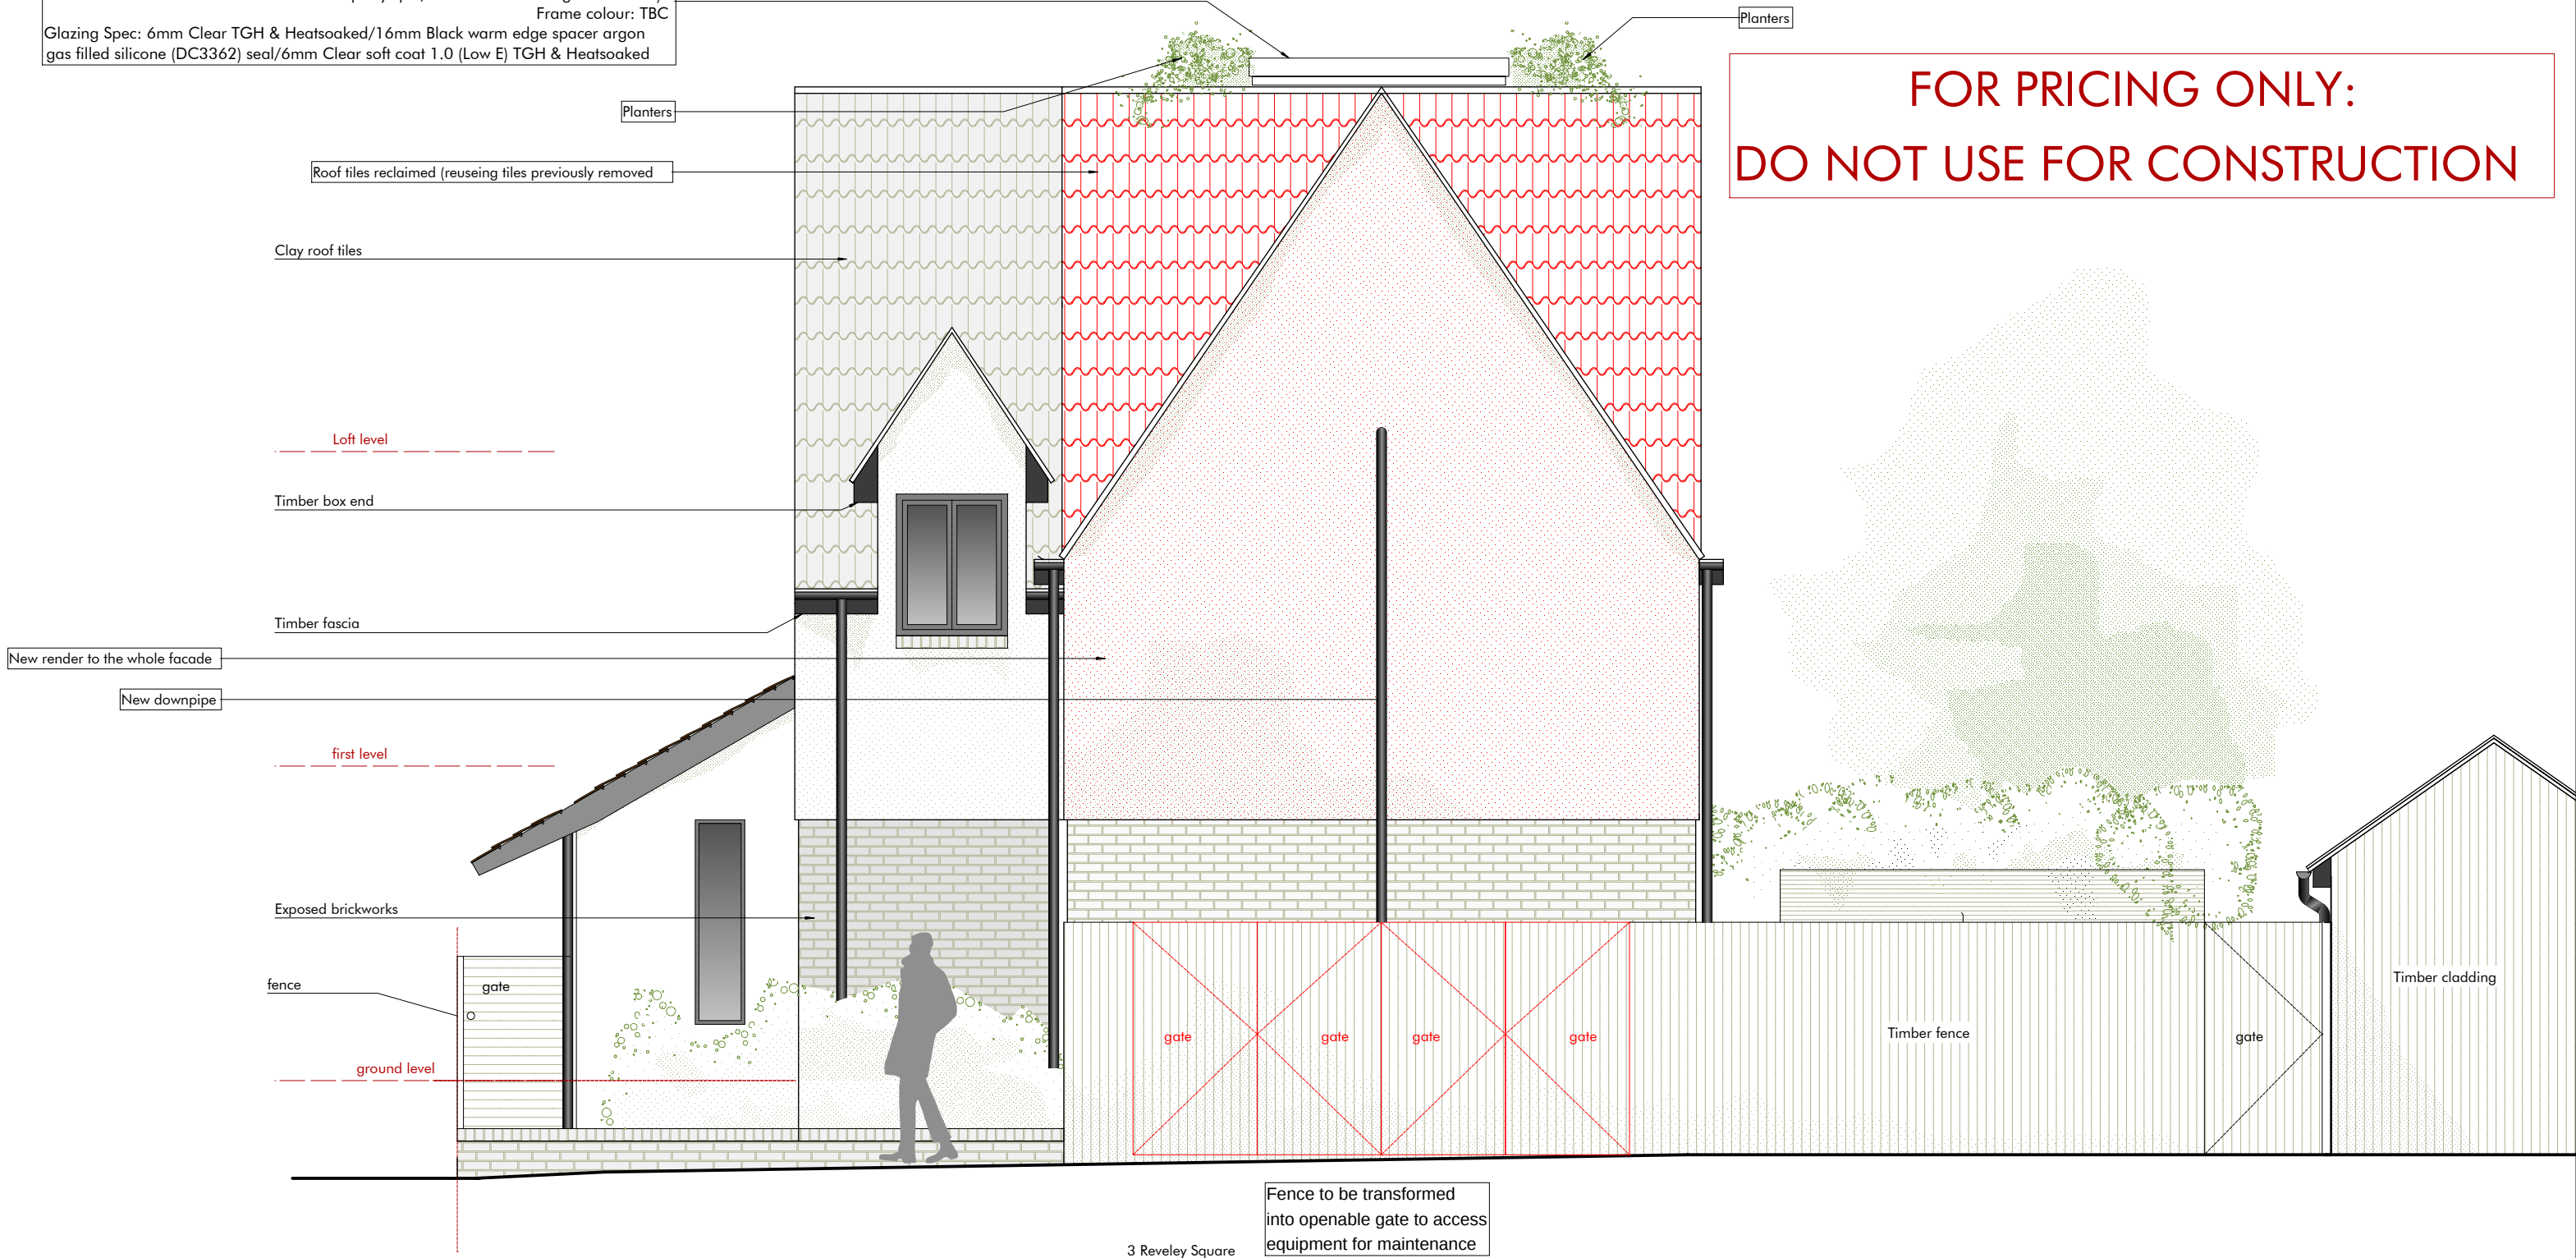

DRAFT


All dimensions TBC by contractor on site
All specifications TBC by the Architect
All structural components and connection TBC by Structural Engineer
All works to be coordinated with Heating and Mechanical Ventilation Contractor

1
2220

Side Elevation as proposed
scale 1:50 @A3

0 0.5 1 2.5 m

DUPLUS SB Bi-Parting Sliding Rooflight
To suit external kerb width: 2000mm x 3200mm (slide direction,
equally split, each section sliding from centre)
Frame colour: TBC
Glazing Spec: 6mm Clear TGH & Heatsoaked/16mm Black warm edge spacer argon
gas filled silicone (DC3362) seal/6mm Clear soft coat 1.0 (Low E) TGH & Heatsoaked

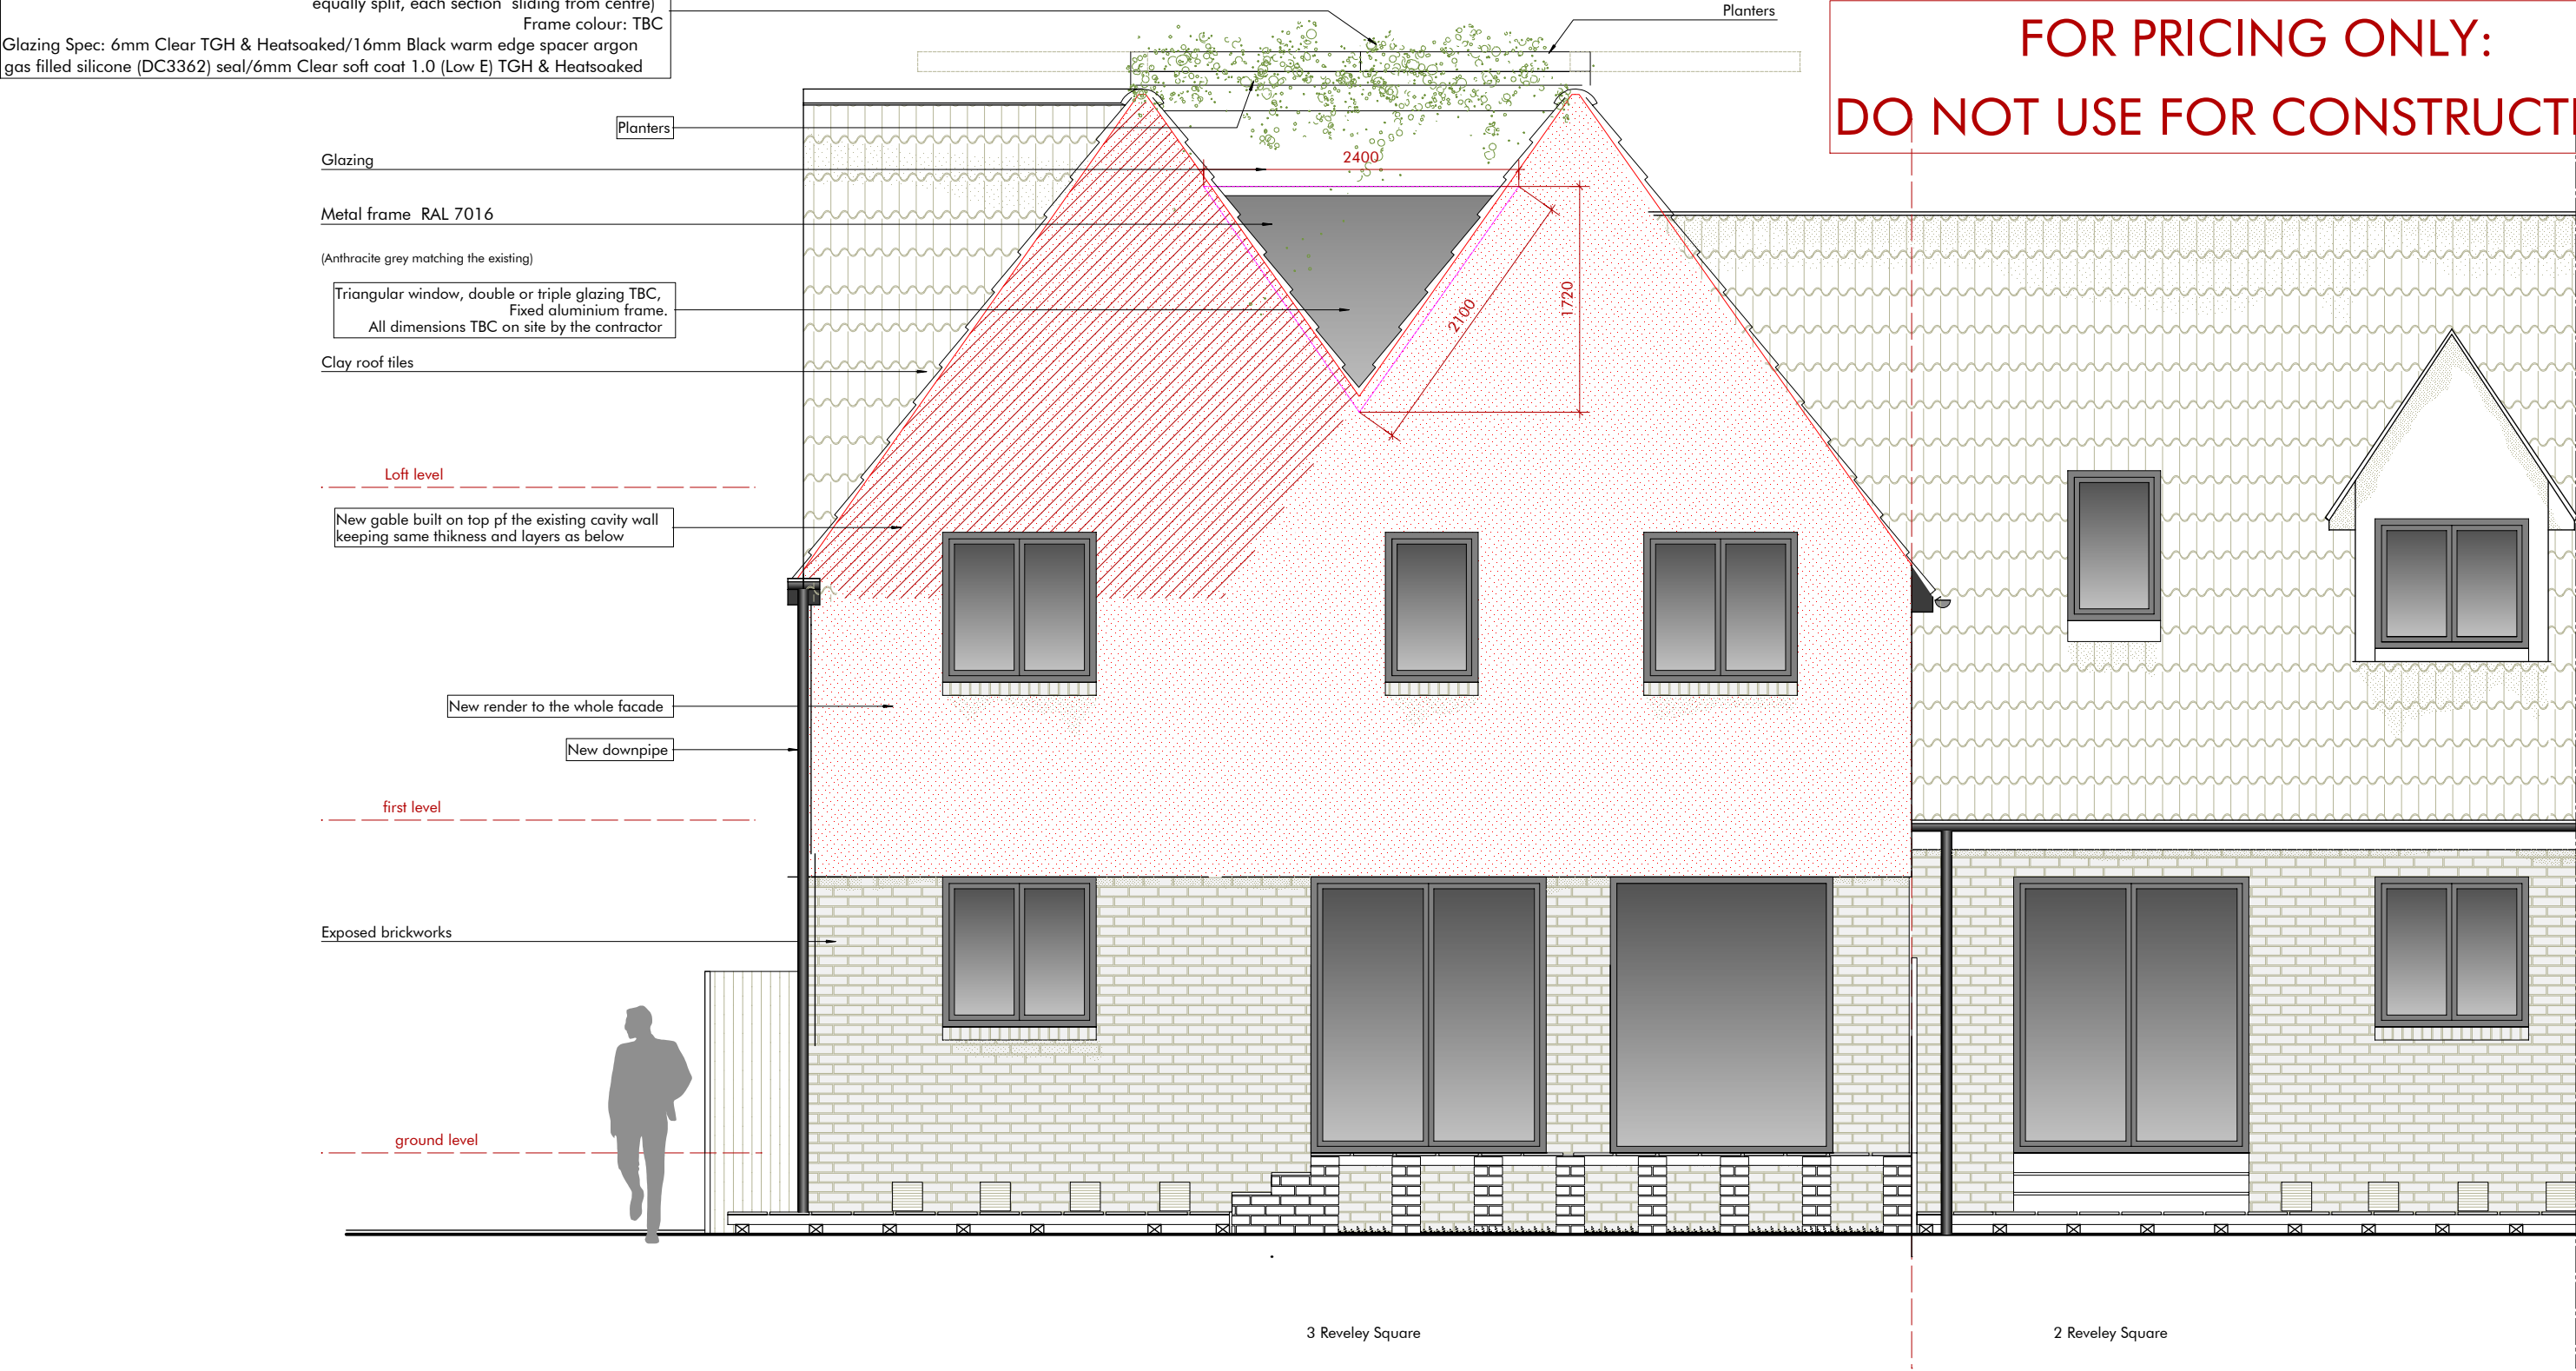

FOR PRICING ONLY:
DO NOT USE FOR CONSTRUCTION


DRAFT

All dimensions TBC by contractor on site
All specifications TBC by the Architect
All structural components and connection TBC by Structural Engineer
All works to be coordinated with Heating and Mechanical Ventilation Contractor

1
2230
Rear Elevation as proposed
scale 1:50 @A3

0 0.5 1 2.5 m

FOR PRICING ONLY:
DO NOT USE FOR CONSTRUCTION

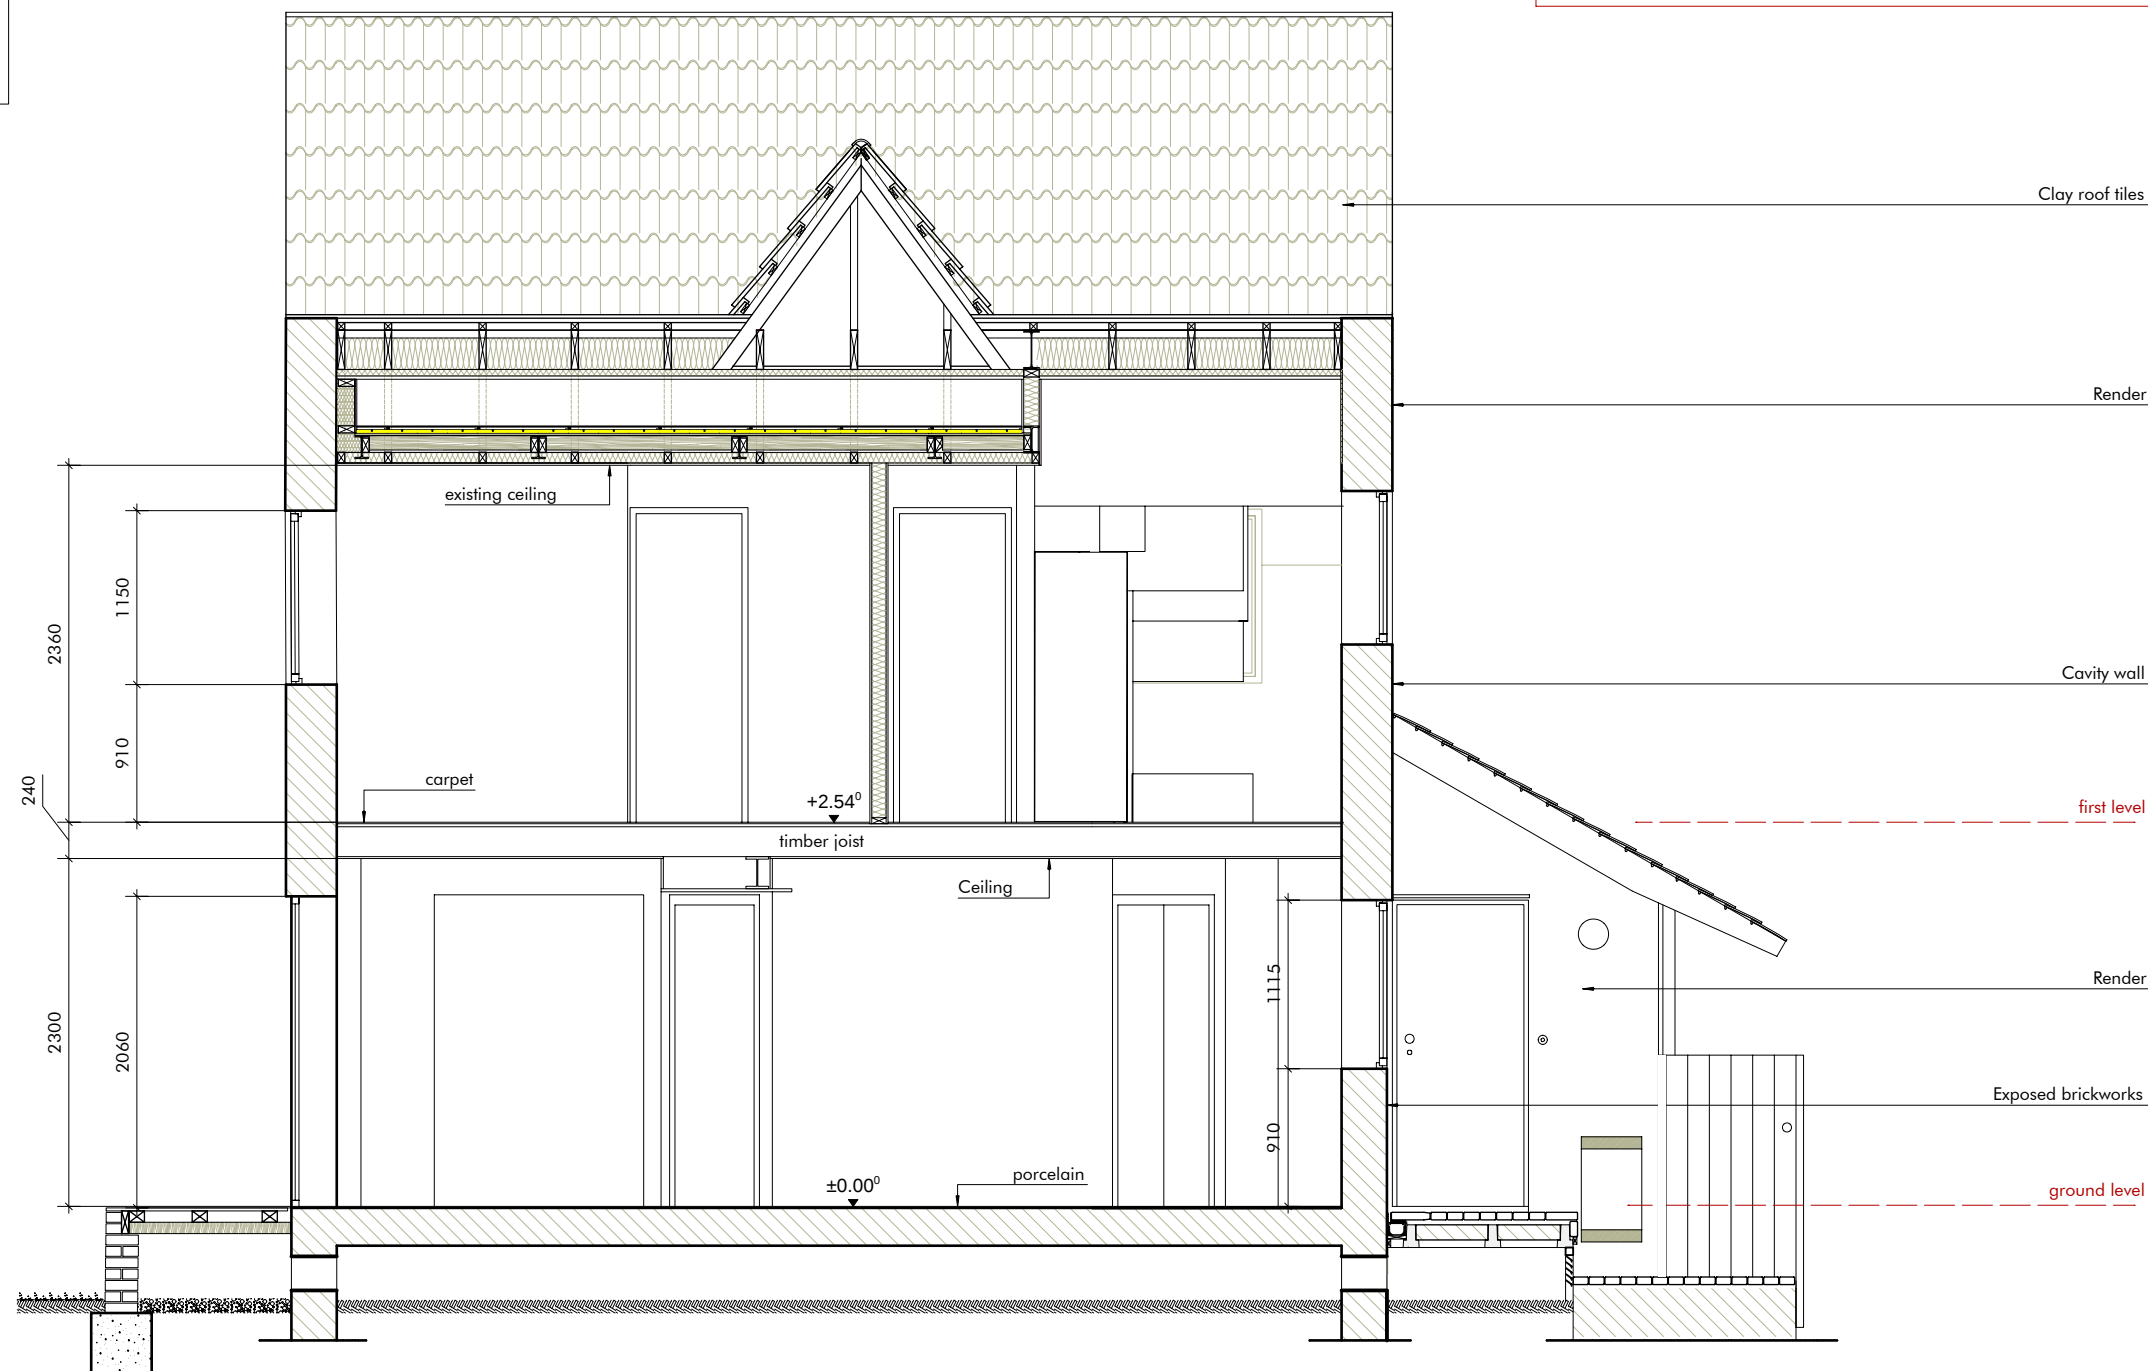

DRAFT
All dimensions TBC by contractor on site
All specifications TBC by the Architect
All structural components and connection TBC by Structural Engineer
All works to be coordinated with Heating and Mechanical Ventilation Contractor

1
2310
Section 1-1 as proposed
scale 1:50 @A3

0 0.5 1 2.5 m

DRAFT

All dimensions TBC by contractor on site


All specifications TBC by the Architect

All structural components and connection TBC by Structural Engineer

All works to be coordinated with Heating and Mechanical Ventilation Contractor

FOR PRICING ONLY:
DO NOT USE FOR CONSTRUCTION

Note: all exposed plywood to be treated with 2 coats minimum of POLYX®-OIL ORIGINAL, clear Satin, following manufacturer instruction.	Some of the surface maybe treated with High-quality water-based wood dyes with low or zero VOC, colour TBC by architect
--	--

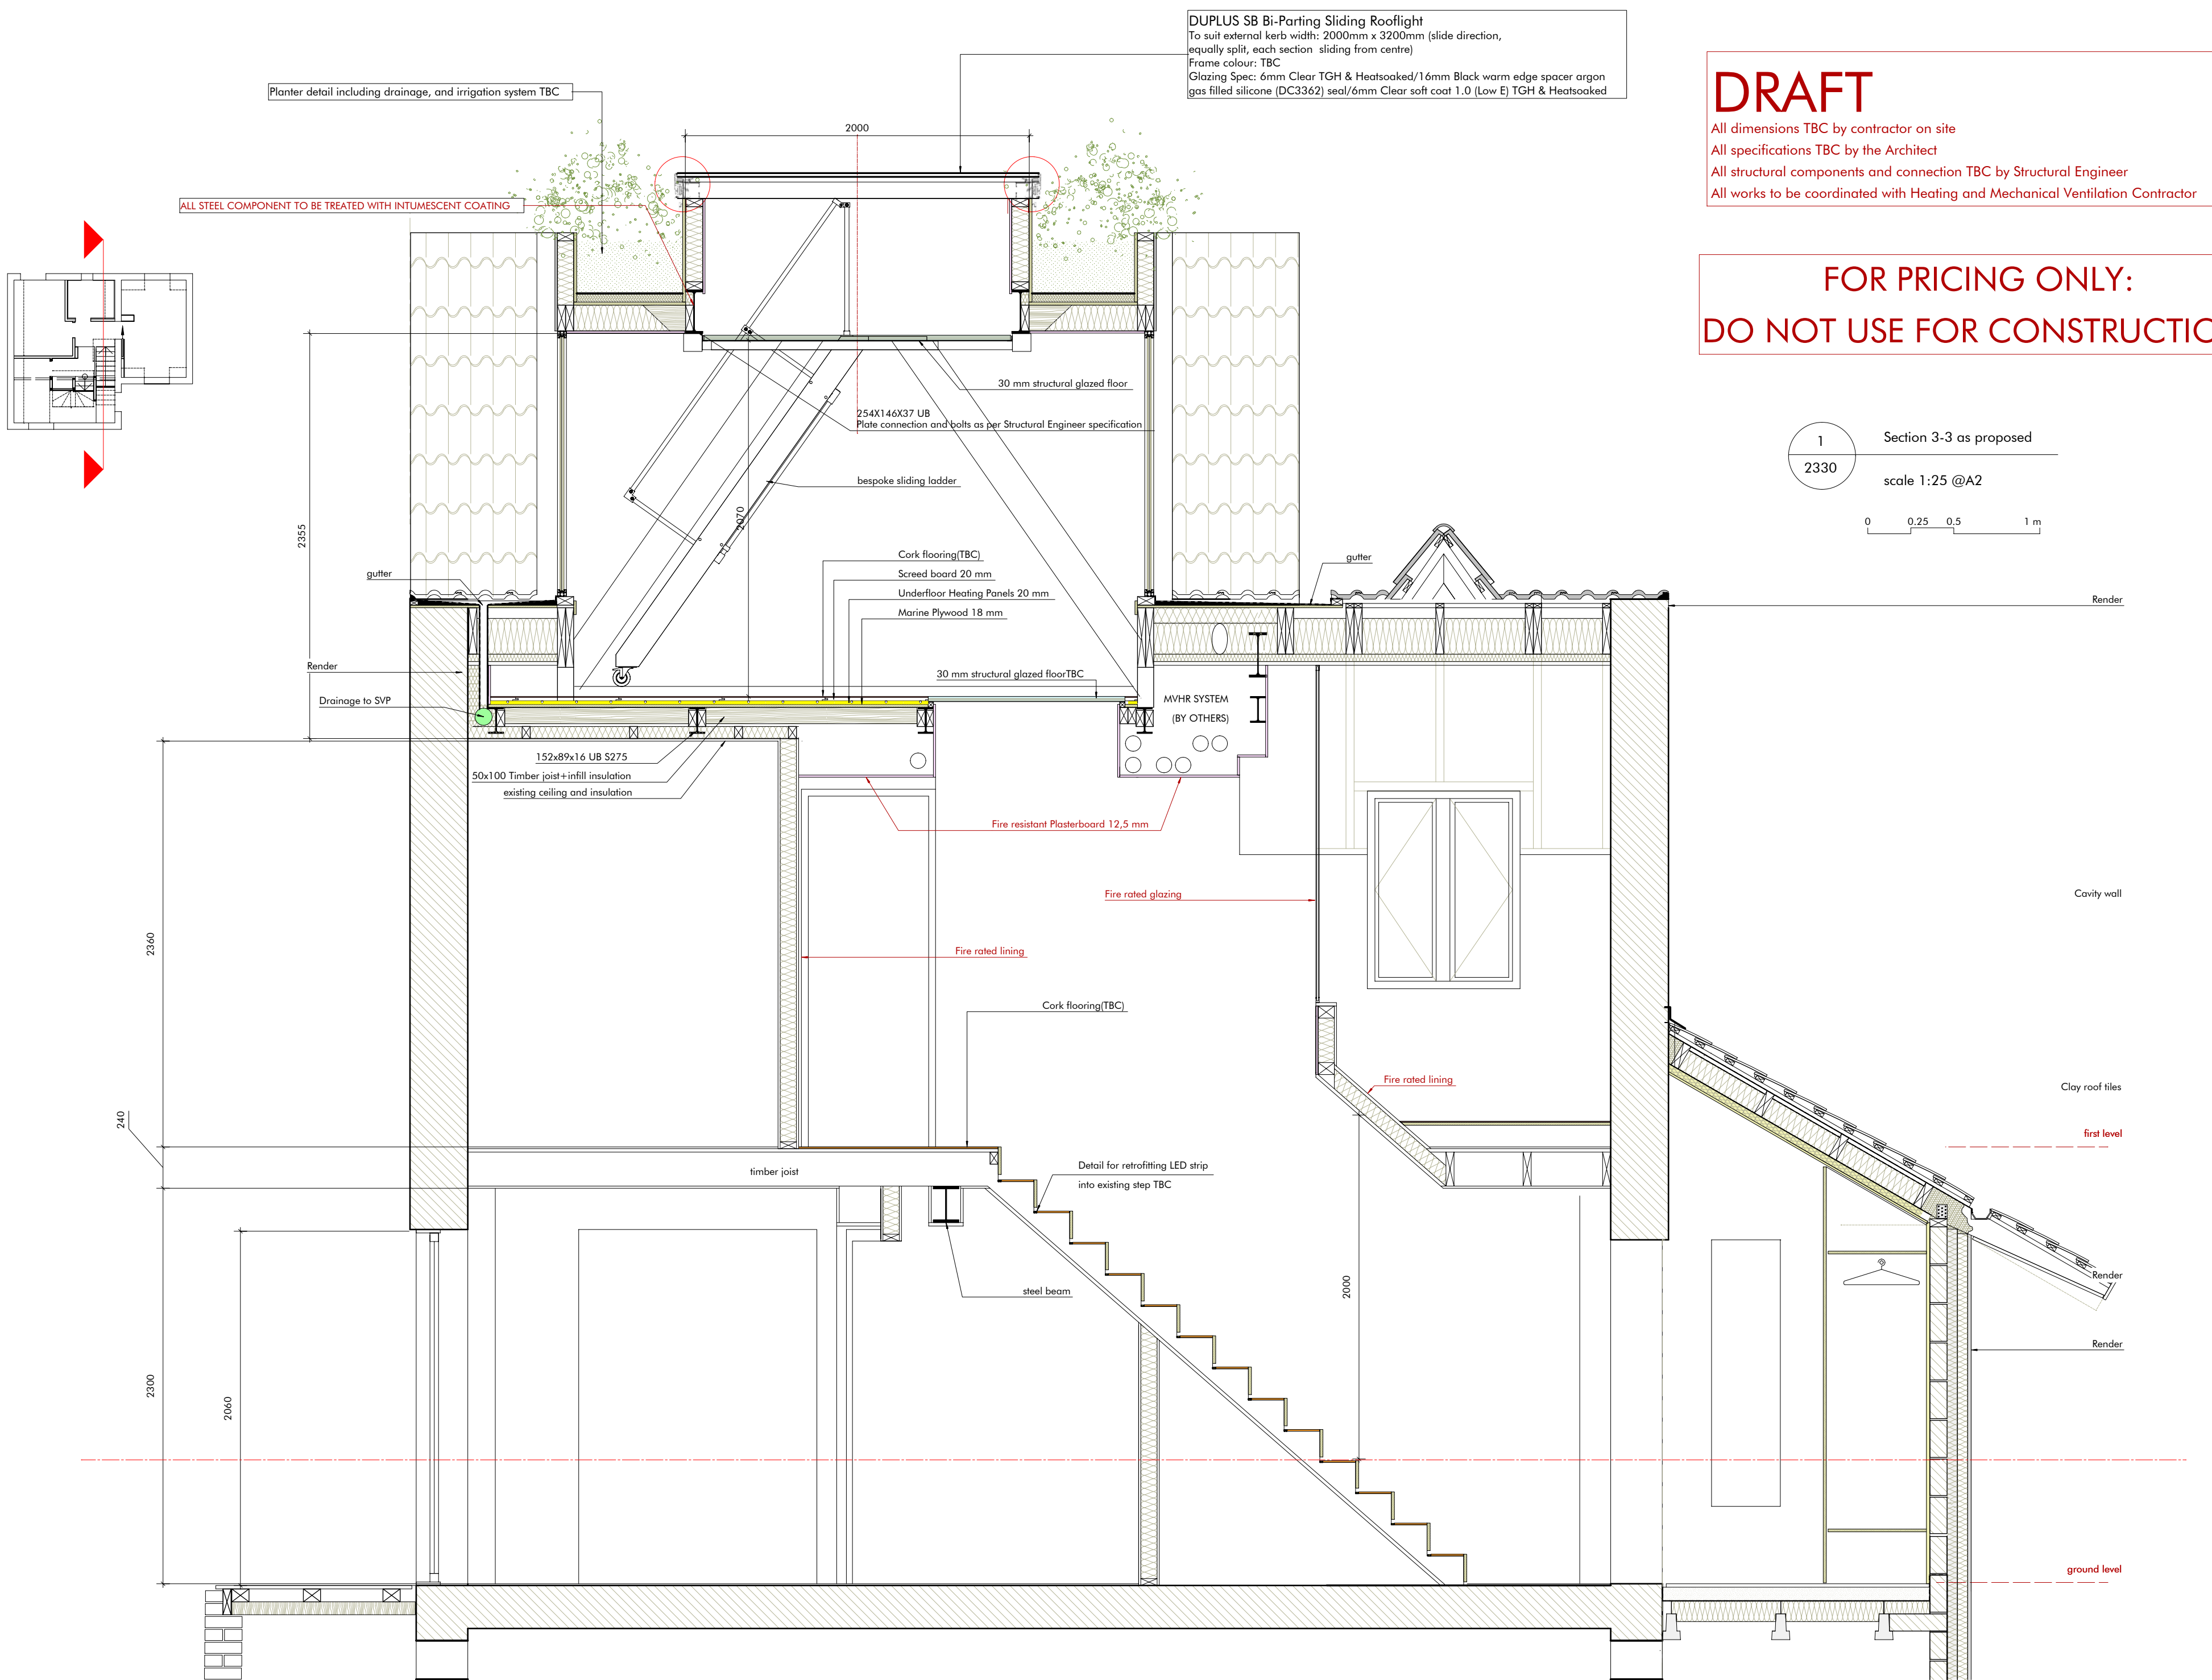

DRAFT

All dimensions TBC by contractor on site
All specifications TBC by the Architect
All structural components and connection TBC by Structural Engineer
All works to be coordinated with Heating and Mechanical Ventilation Contractor

FOR PRICING ONLY:
DO NOT USE FOR CONSTRUCTION

1 Section 3-3 as proposed
2330 scale 1:25 @A2

0 0.25 0.5 1 m

DRAFT

All dimensions TBC by contractor on site
All specifications TBC by the Architect
All structural components and connection TBC by Structural Engineer
All works to be coordinated with Heating and Mechanical Ventilation Contractor


FOR PRICING ONLY:
DO NOT USE FOR CONSTRUCTION

1
2330

Section 4-4 as proposed
scale 1:25 @A2

00.250.51

m

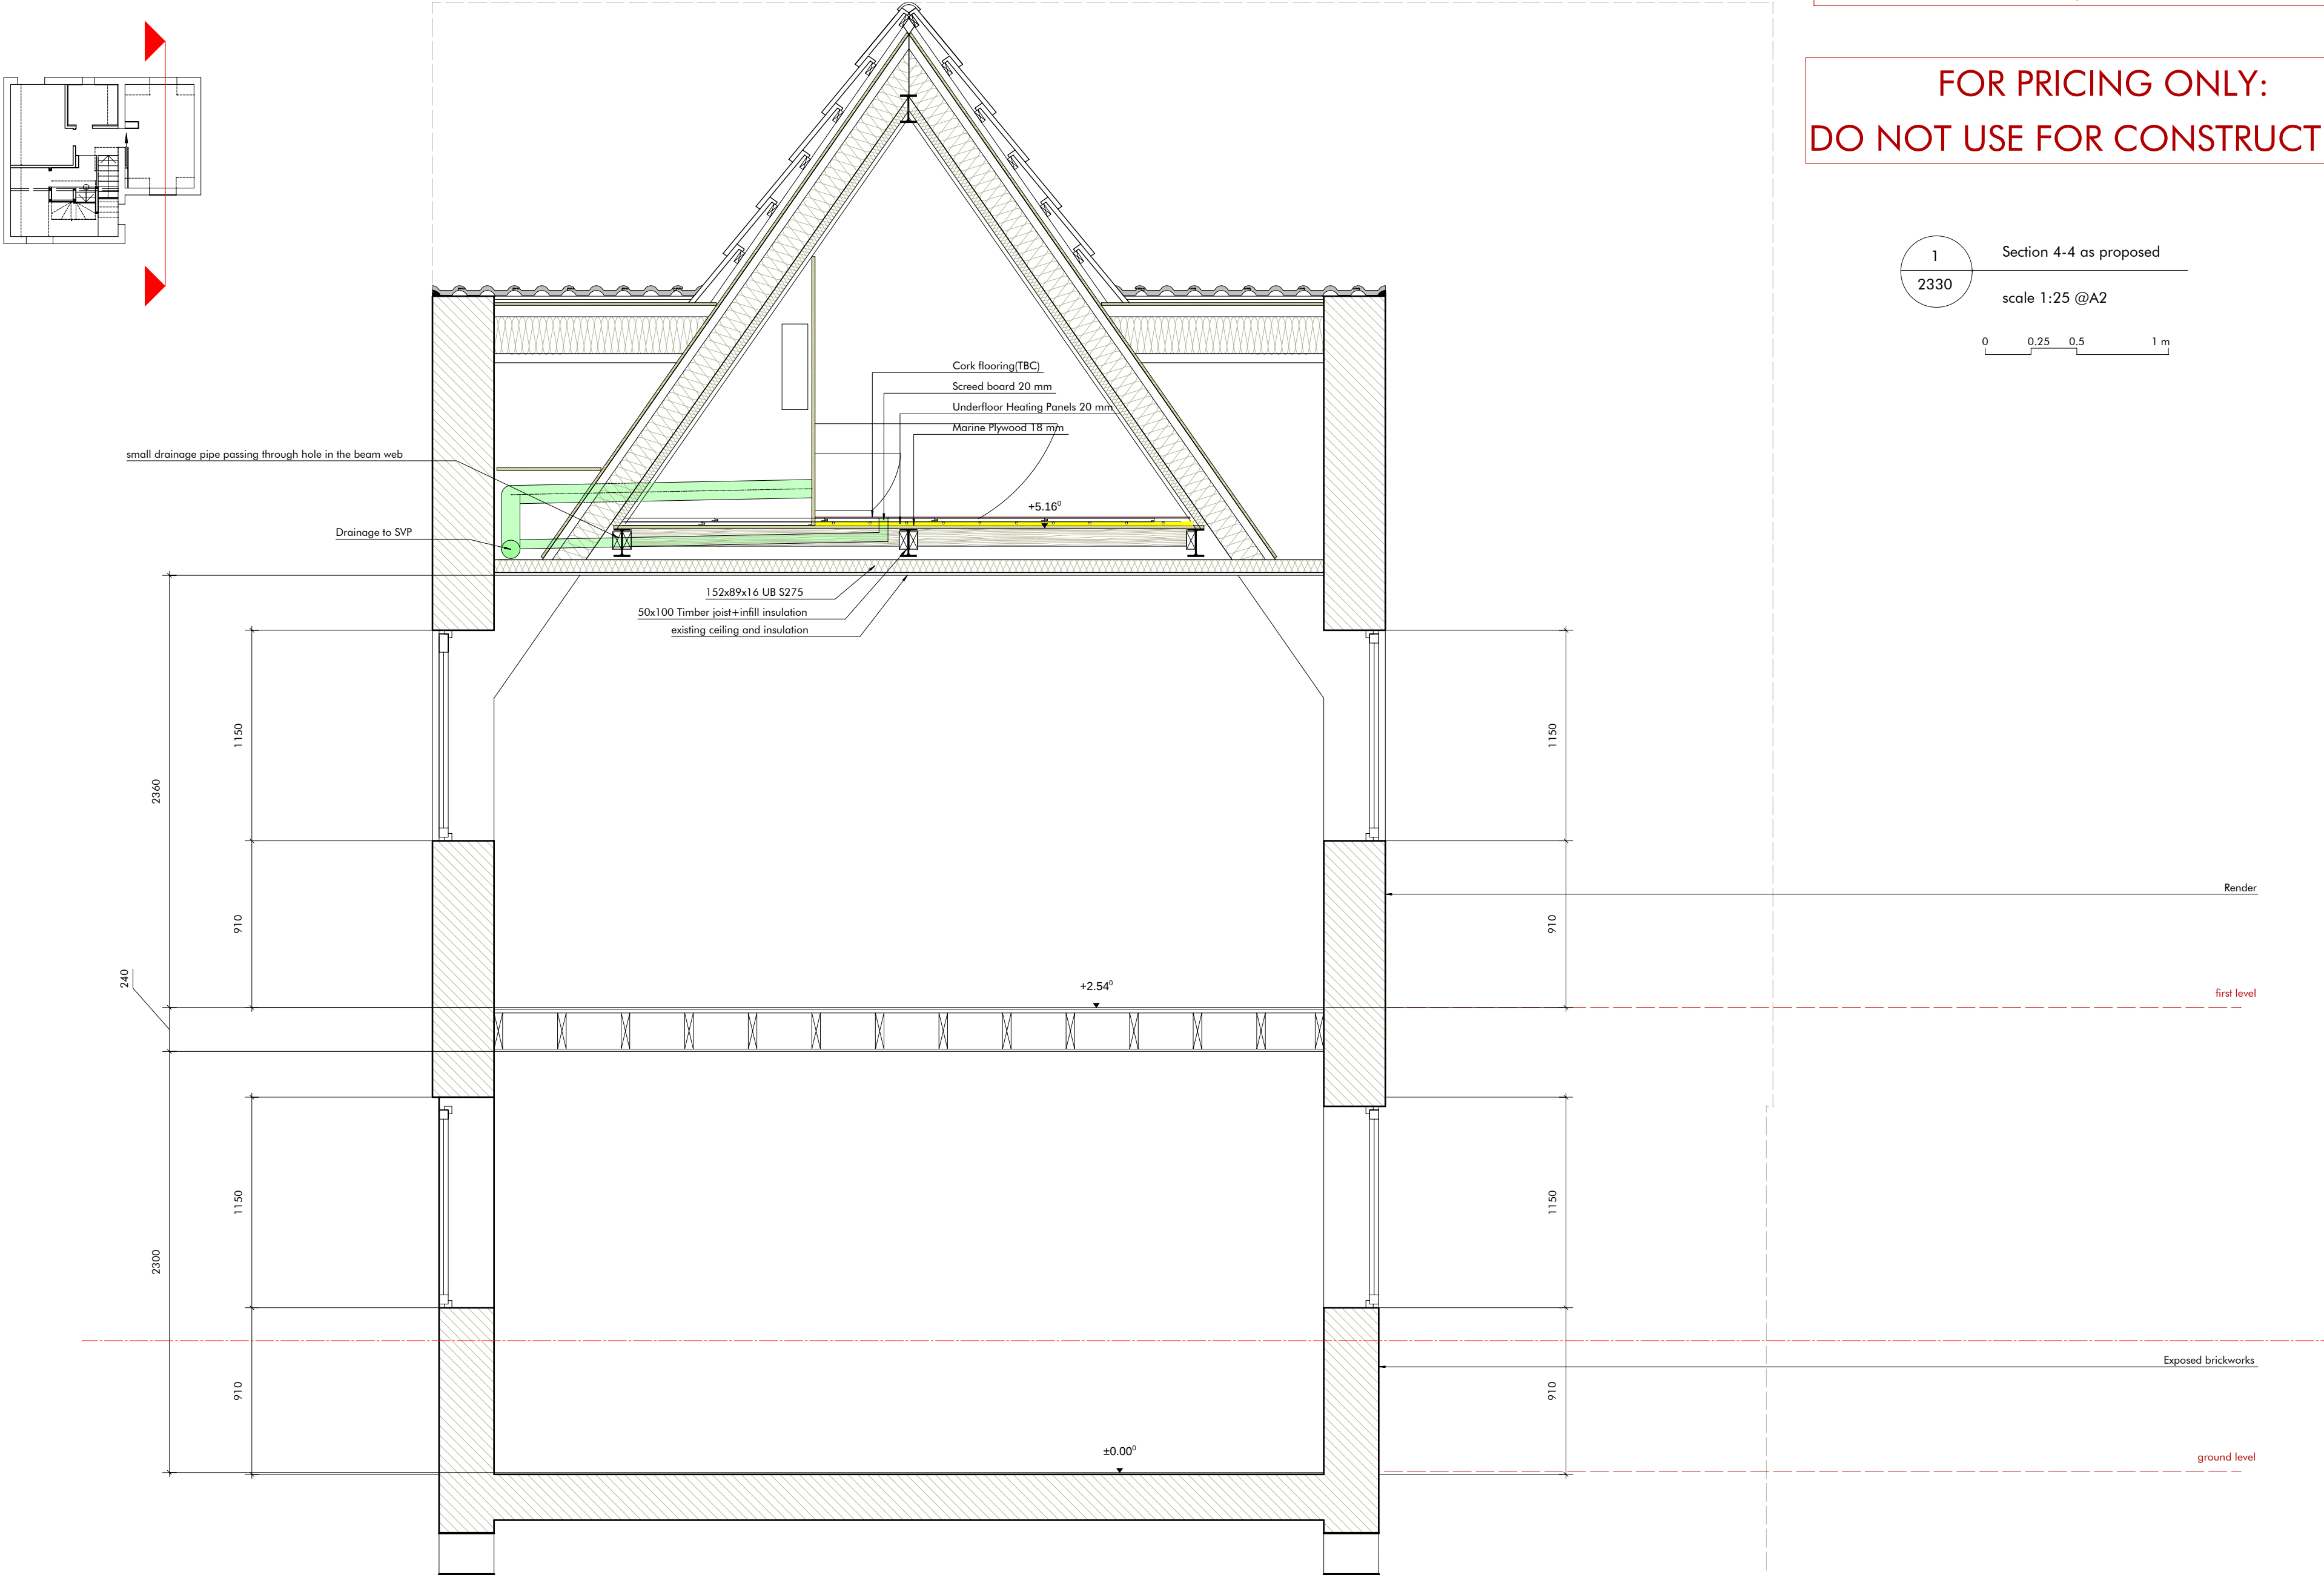

DUPLUS SB Bi-Parting Sliding Rooflight
To suit external kerb width: 2000mm x 3200mm (slide direction, equally split, each section sliding from centre)
Frame colour: TBC
Glazing Spec: 6mm Clear TGH & Heats soaked/16mm Black warm edge spacer argon gas filled silicone (DC3362) seal/6mm Clear soft coat 1.0 (Low E) TGH & Heats soaked

DRAFT

All dimensions TBC by contractor on site
All specifications TBC by the Architect
All structural components and connection TBC by Structural Engineer
All works to be coordinated with Heating and Mechanical Ventilation Contractor

Planters

Metal frame RAL 7016

Triangular window, double or triple glazing TBC, Fixed aluminium frame.
All dimensions TBC on site by the contractor

Clay roof tiles

Loft level

New gable built on top of the existing cavity wall keeping same thickness and layers as below


New render to the whole facade

New downpipe

first level

Exposed brickworks

FOR PRICING ONLY:
DO NOT USE FOR CONSTRUCTION

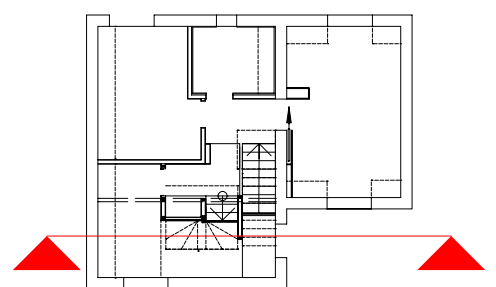

1 Section 5-5 as proposed
2330 scale 1:25 @A2
0 0.25 0.5 1 m


DUPLUS SB Bi-Parting Sliding Rooflight
To suit external kerb width: 2000mm x 3200mm (slide direction, equally split, each section sliding from centre)
Frame colour: TBC
Glazing Spec: 6mm Clear TGH & Heats soaked/16mm Black warm edge spacer argon gas filled silicone (DC3362) seal/6mm Clear soft coat 1.0 (Low E) TGH & Heats soaked

DRAFT

All dimensions TBC by contractor on site
All specifications TBC by the Architect
All structural components and connection TBC by Structural Engineer
All works to be coordinated with Heating and Mechanical Ventilation Contractor

Triangular window, double or triple glazing TBC,
Fixed aluminium frame.
All dimensions TBC on site by the contractor

Loft level

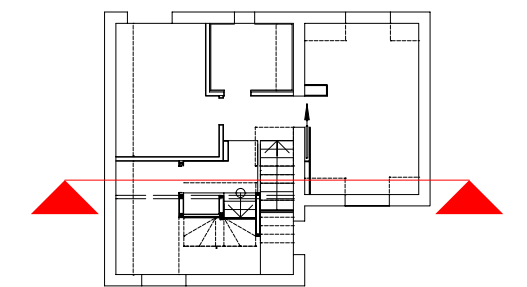


1
2330
Section 6-6 as proposed
scale 1:25 @A2
0 0.25 0.5 1 m


first level

FOR PRICING ONLY:
DO NOT USE FOR CONSTRUCTION


ground level

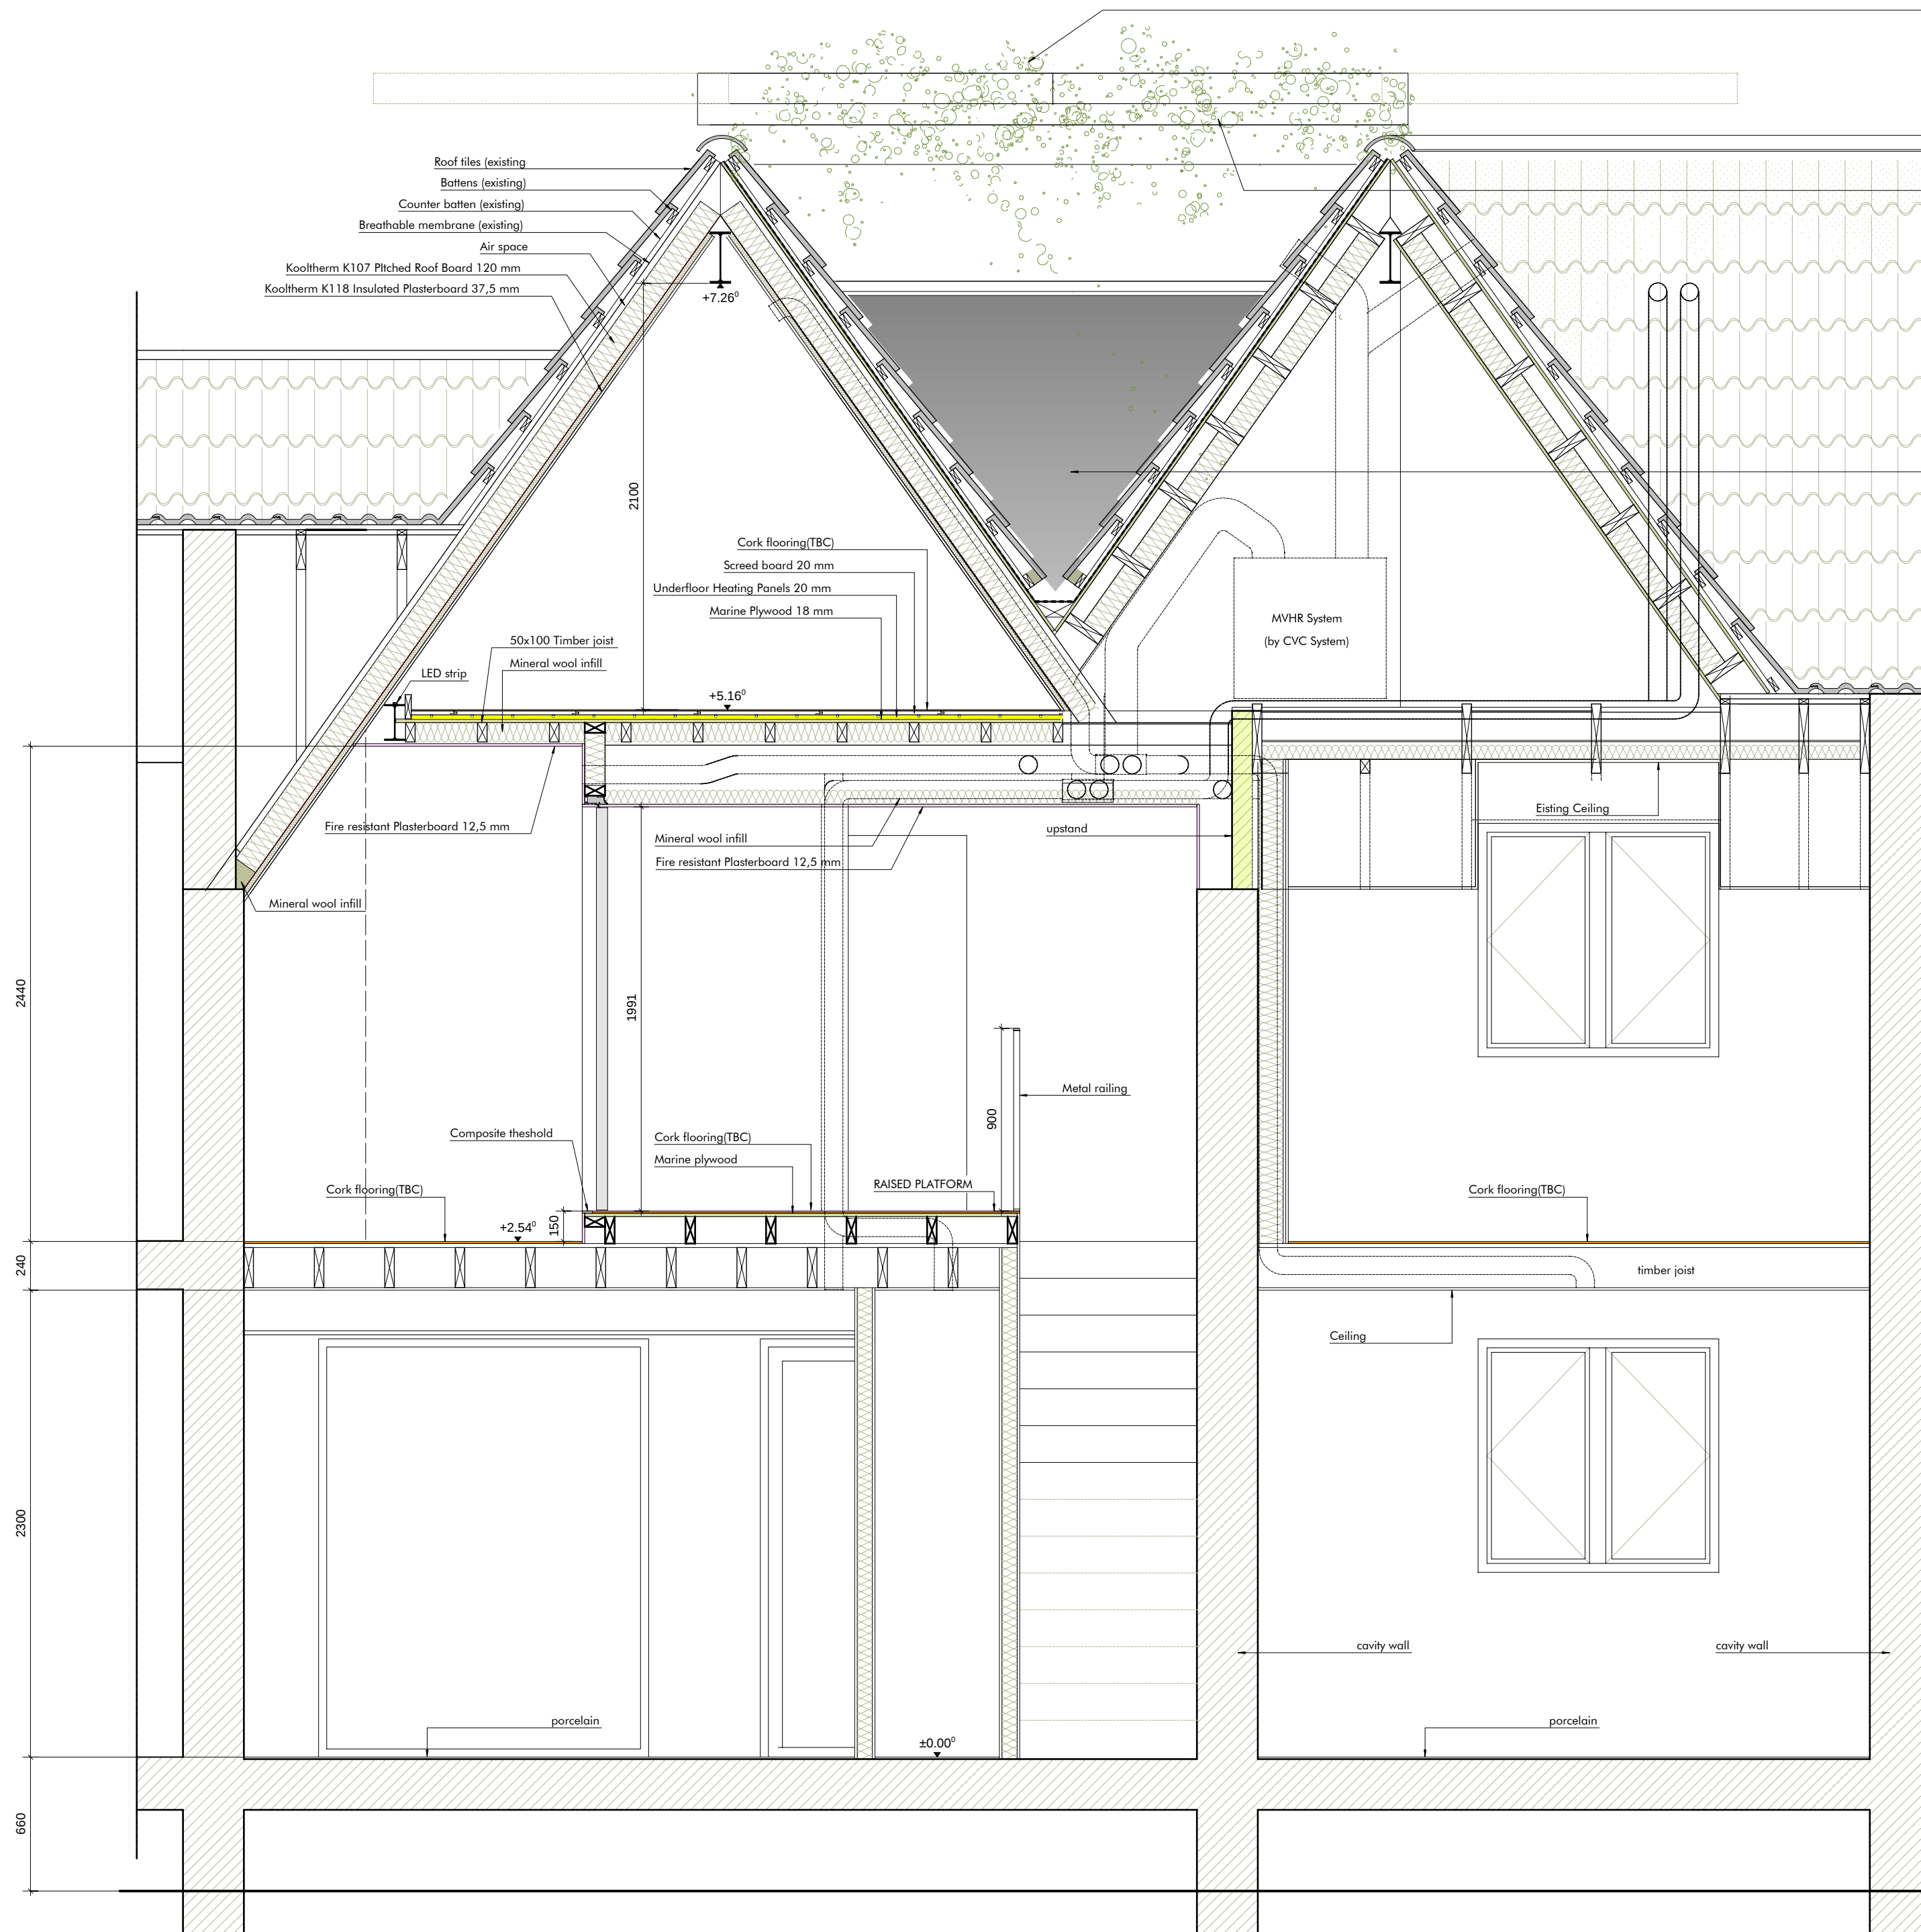

DUPLUS SB Bi-Parting Sliding Rooflight
To suit external kerb width: 2000mm x 3200mm (slide direction, equally split, each section sliding from centre)
Frame colour: TBC
Glazing Spec: 6mm Clear TGH & Heats soaked/16mm Black warm edge spacer argon gas filled silicone (DC3362) seal/6mm Clear soft coat 1.0 (Low E) TGH & Heats soaked

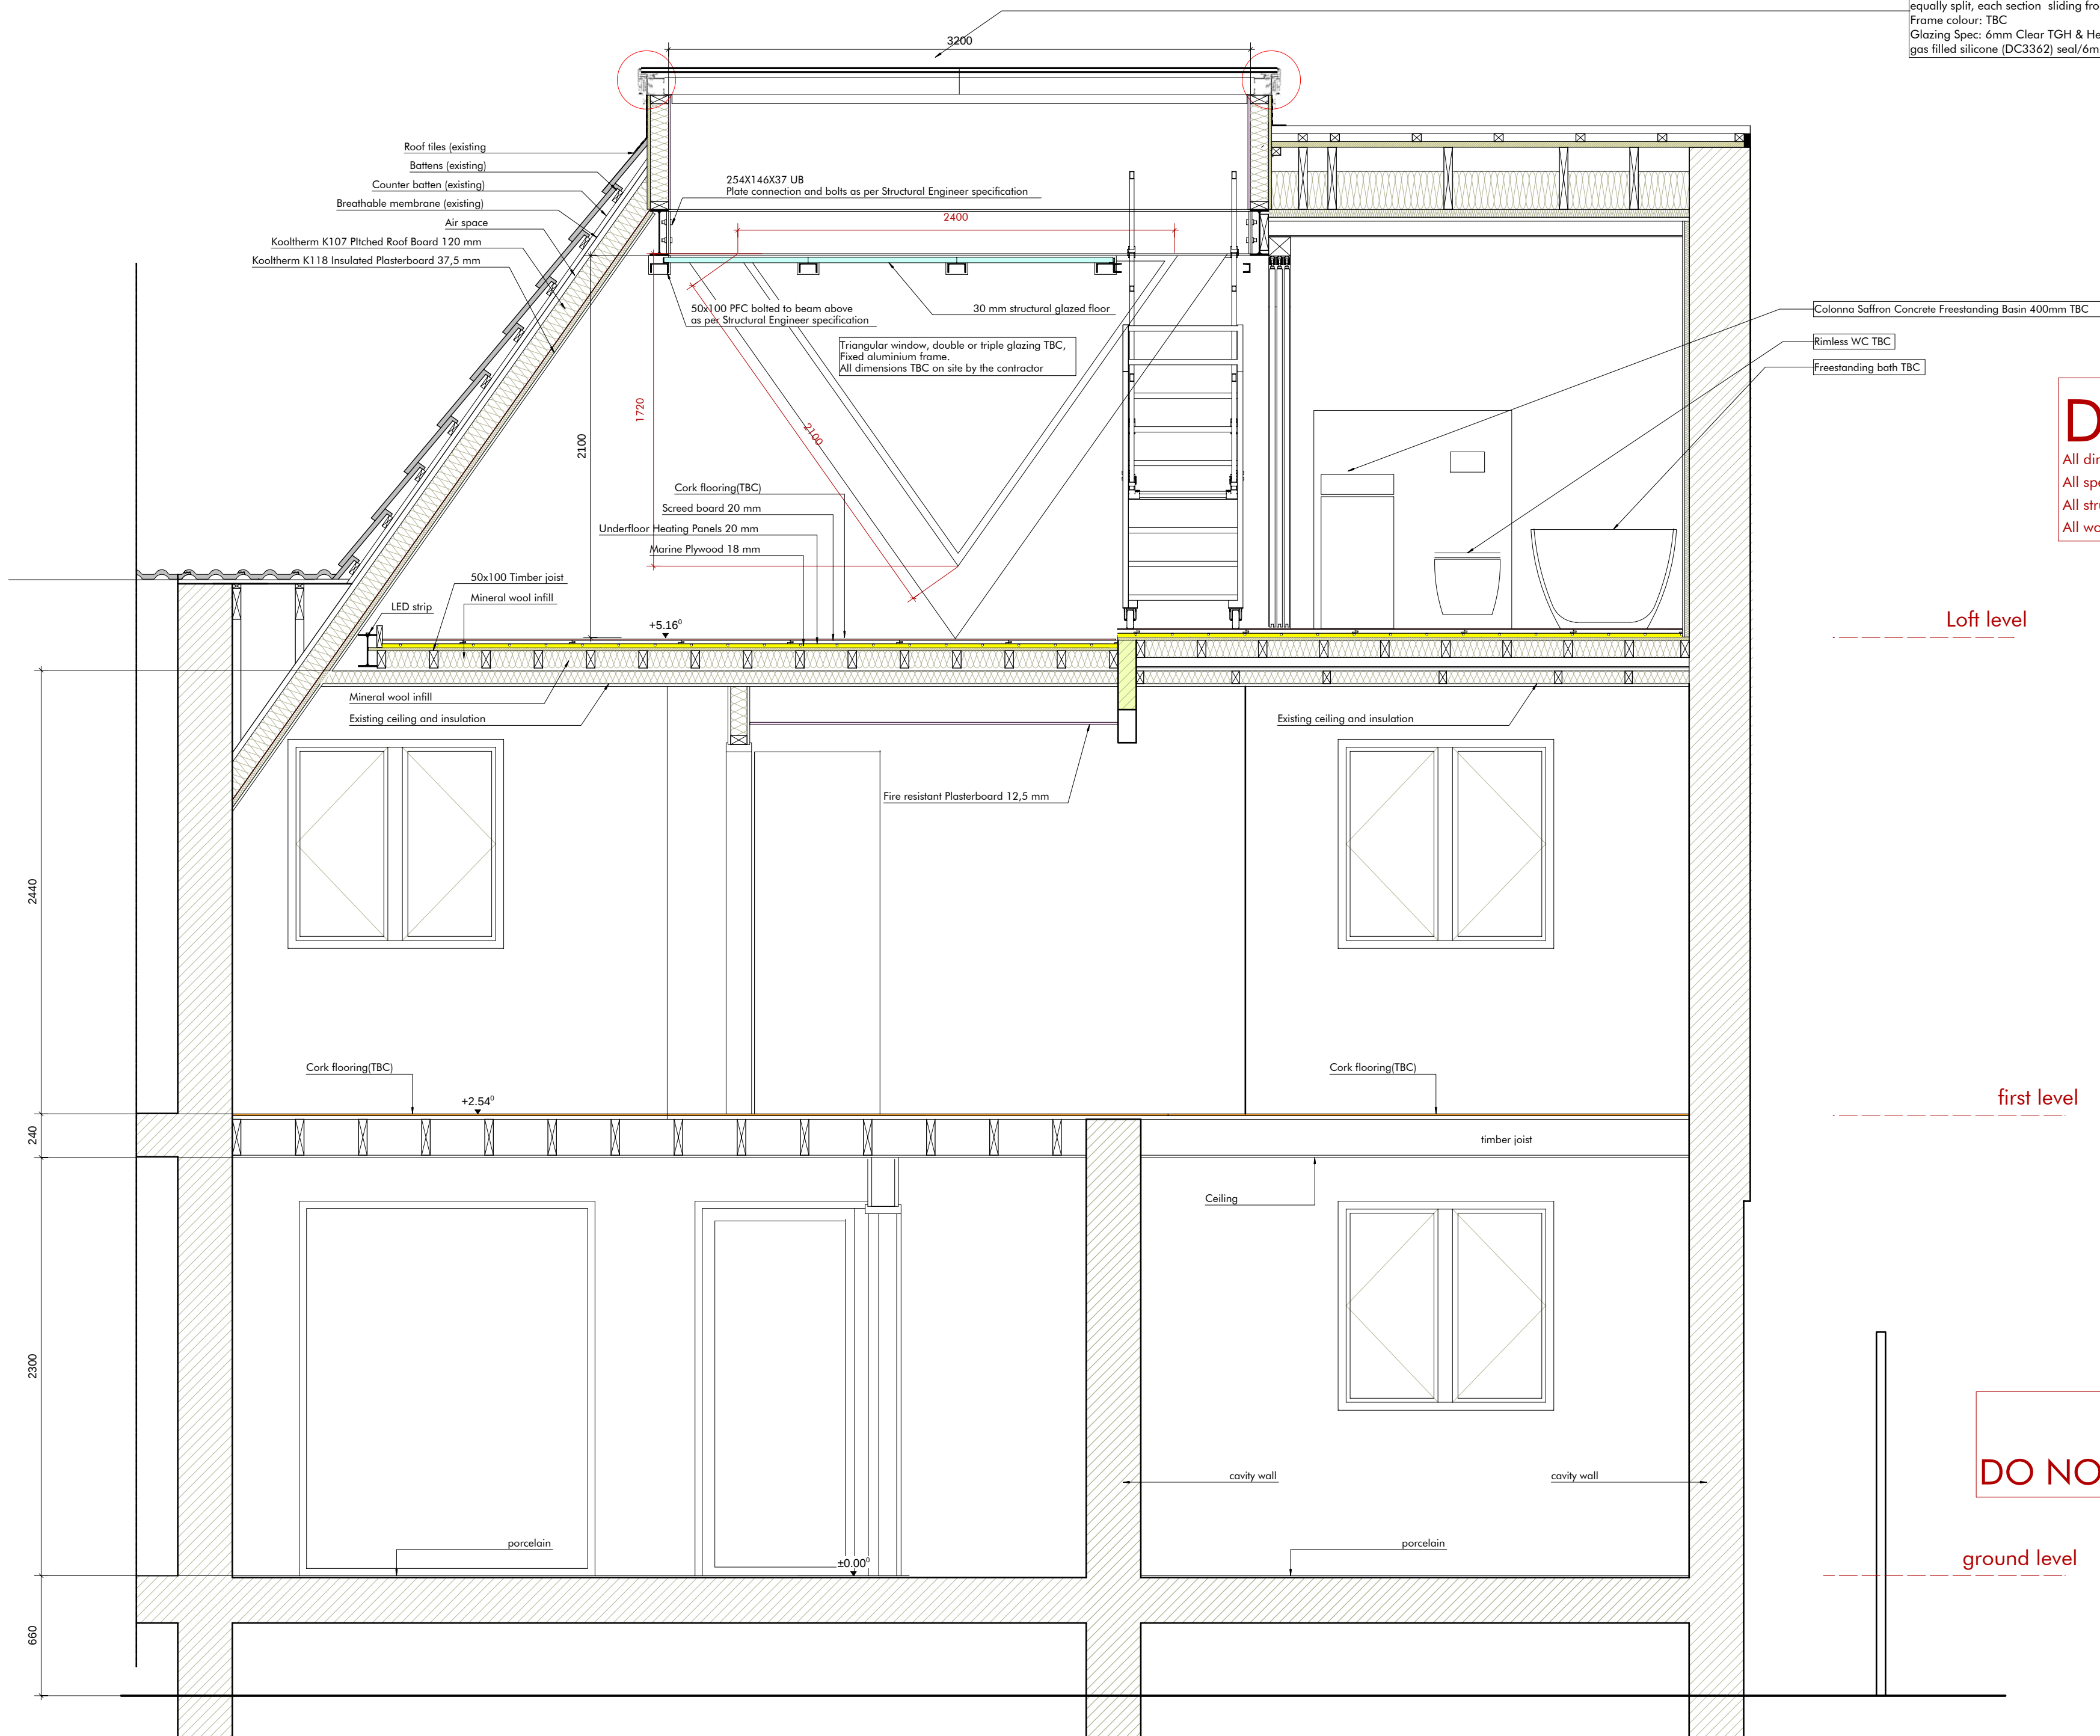

DRAFT
All dimensions TBC by contractor on site
All specifications TBC by the Architect
All structural components and connection TBC by Structural Engineer
All works to be coordinated with Heating and Mechanical Ventilation Contractor

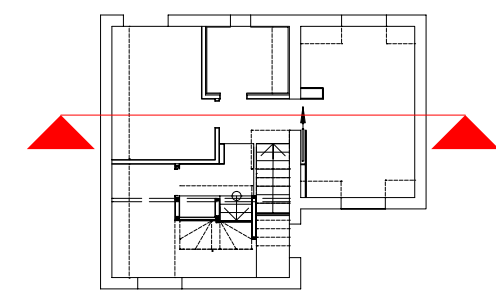

1
2330
Section 7-7 as proposed
scale 1:25 @A2
0 0.25 0.5 1 m

**FOR PRICING ONLY:
DO NOT USE FOR CONSTRUCTION**