
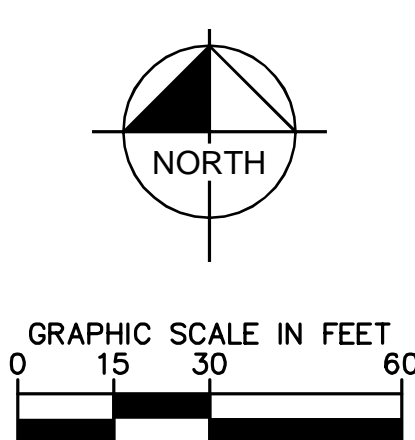


Plotted By: O'Laughlin, Regan - Sheet Set: KA Oakland DP - Layout: DP2.1 - March 18, 2021 - 09:50:23am - K:\ORL\_Civil\49851010-Kidale Academy Oakland\CADD\DEVELOPMENT\PlanSheets\DP2.1 - SITE PLAN - PHASE 1 ALT 12K.dwg

This document, together with the concepts and designs presented herein, is intended only for the specific purpose and client for which it was prepared. Reuse of and improper reliance on this document without written authorization and adaptation by Kimley-Horn and Associates, Inc. shall be without liability to Kimley-Horn and Associates, Inc.

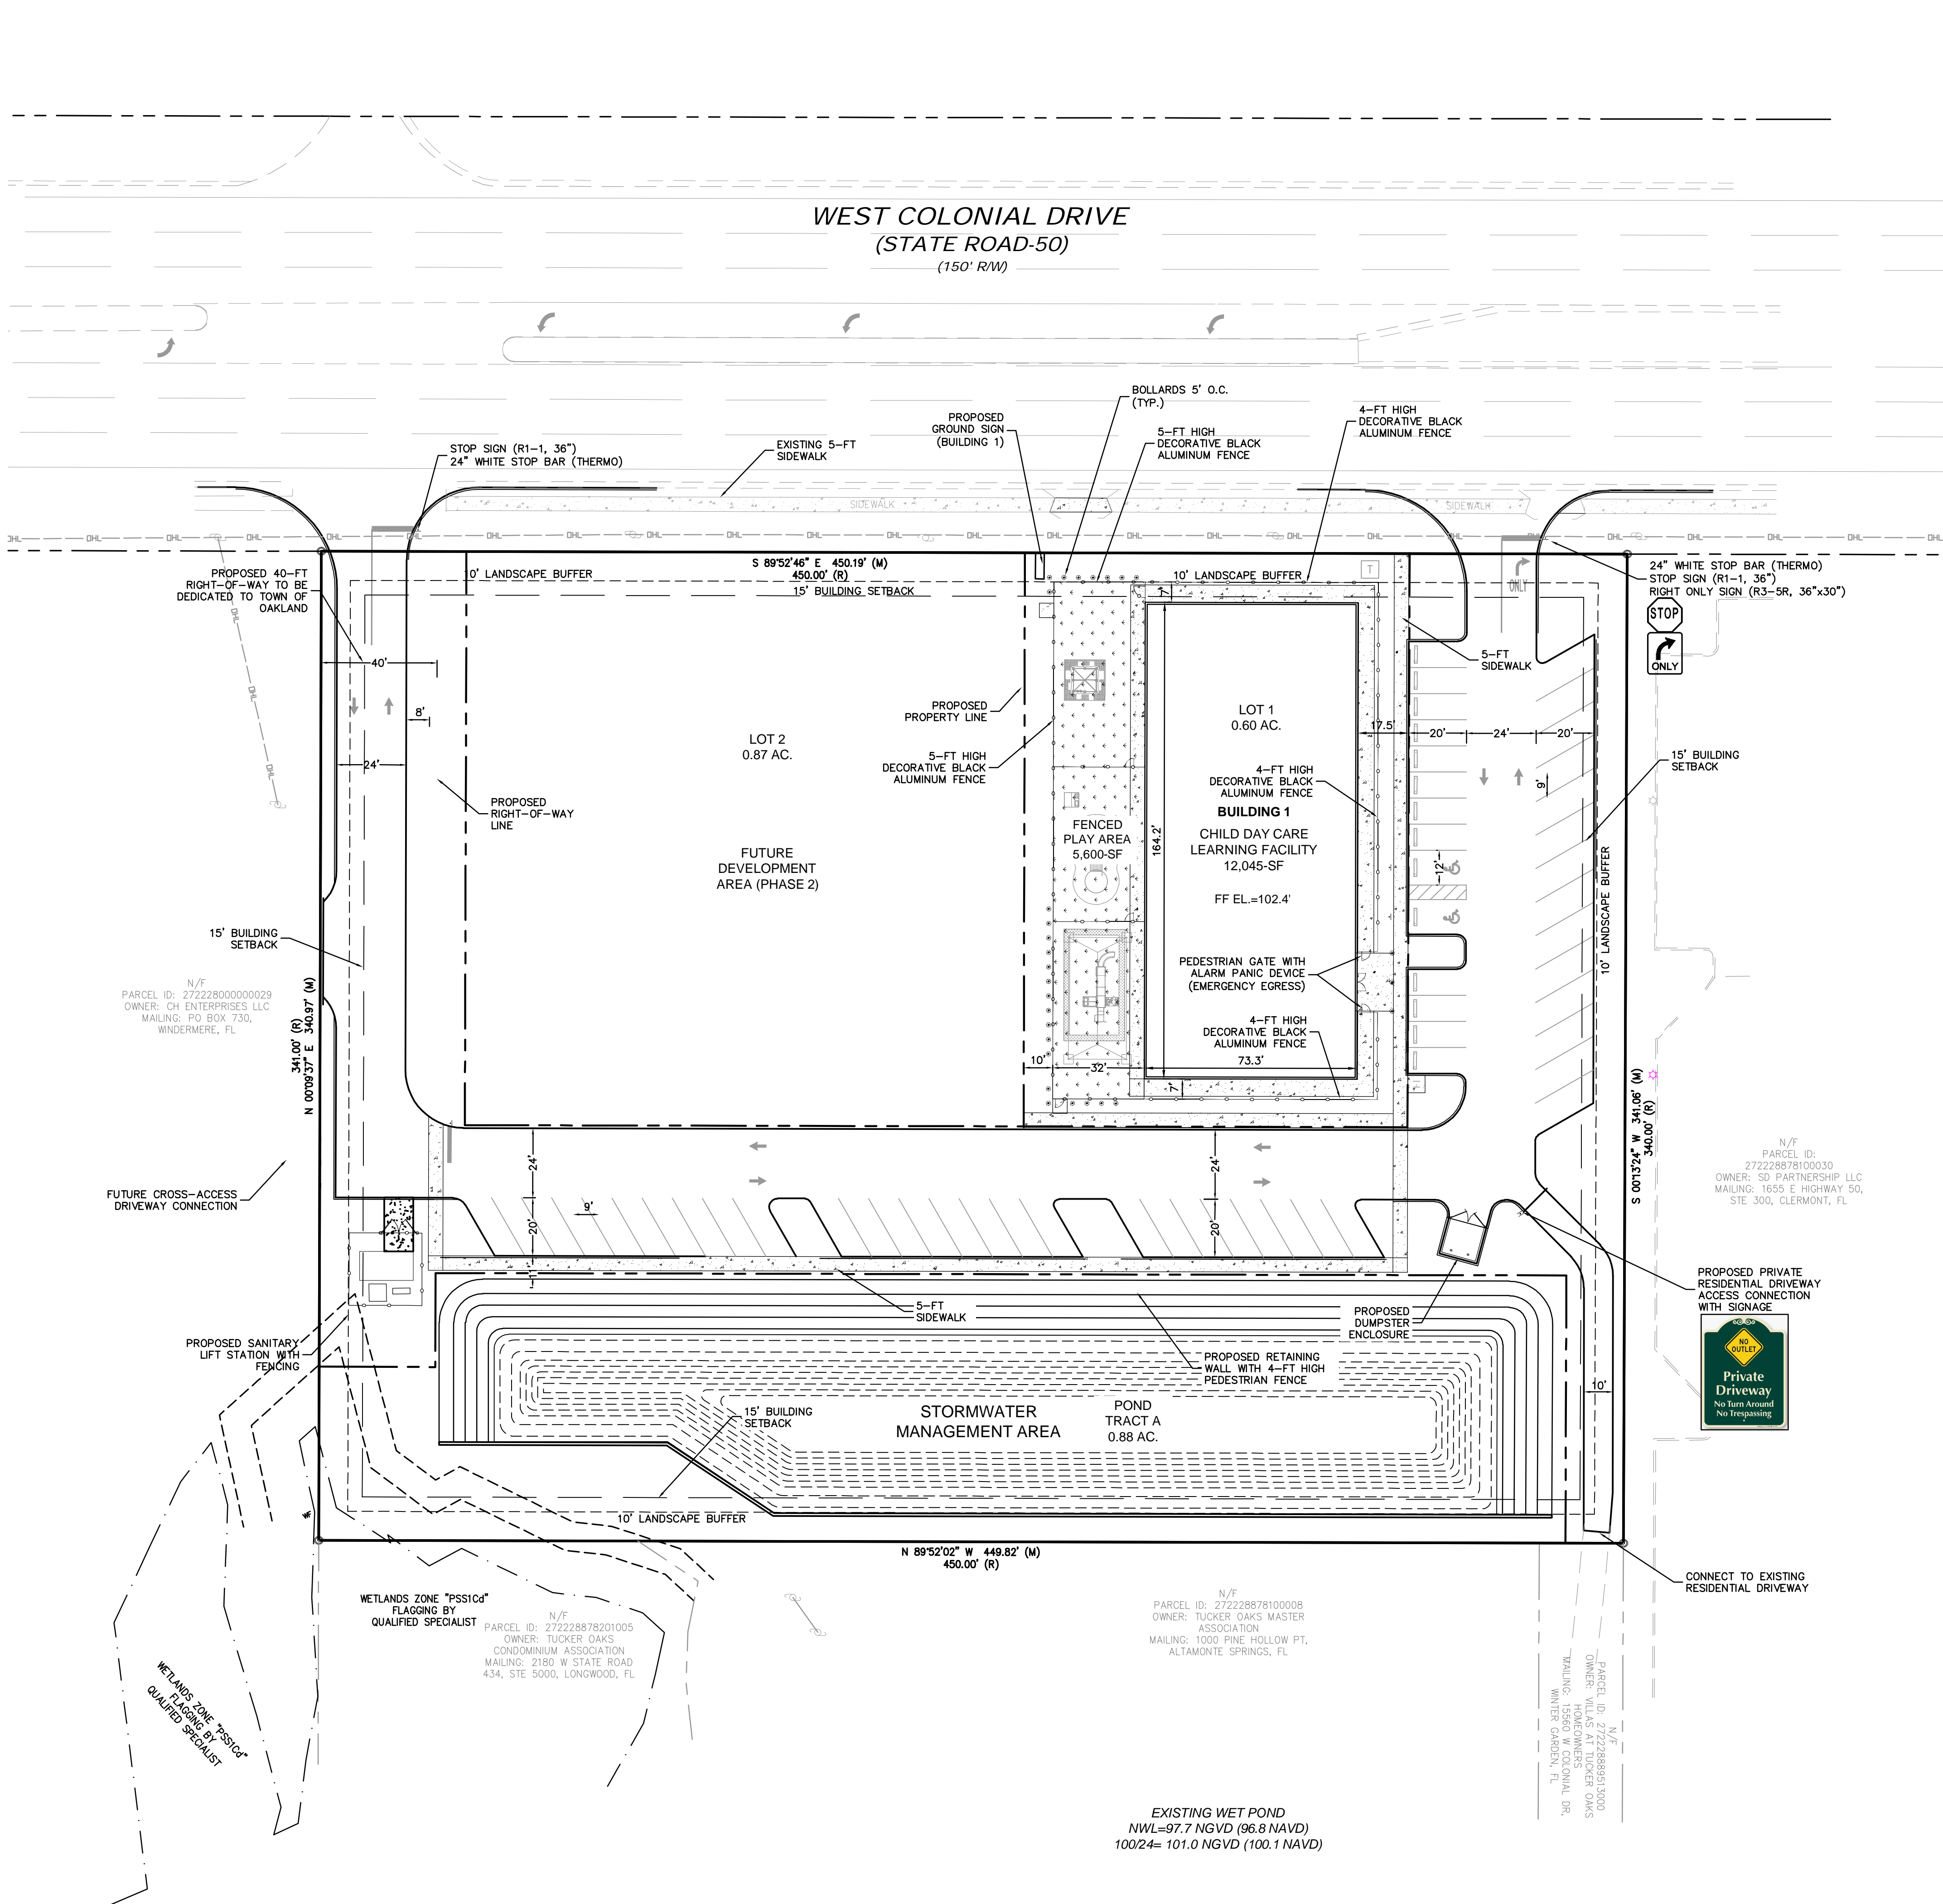

SHEET NUMBER DP2.1		KA OAKLAND		TOWN OF OAKLAND		FLORIDA		PRELIMINARY SITE PLAN - PHASE 1		KHA PROJECT 149851010		LICENSED PROFESSIONAL		Kimley»»Horn	
-----------------------	--	------------	--	-----------------	--	---------	--	---------------------------------------	--	--------------------------	--	-----------------------	--	--------------	--	--	

**Kimley»Horn**

© 2021 KIMLEY-HORN AND ASSOCIATES, INC.  
189 S ORANGE AVE. SUITE 1000, ORLANDO, FL 32801  
PHONE: 407-898-1511  
WWW.KIMLEY-HORN.COM CA 00000696

LICENSED PROFESSIONAL  
REGAN O'LAUGHLIN, P.E.  
FLORIDA LICENSE NUMBER  
68432

KHA PROJECT  
149851010  
DATE  
1-15-2021  
SCALE  
AS SHOWN  
DESIGNED BY  
RJO  
DRAWN BY  
AFE  
CHECKED BY  
RJO  
DATE

PRELIMINARY  
SITE PLAN -  
PHASE 1

KA OAKLAND

SHEET NUMBER  
DP2.1