



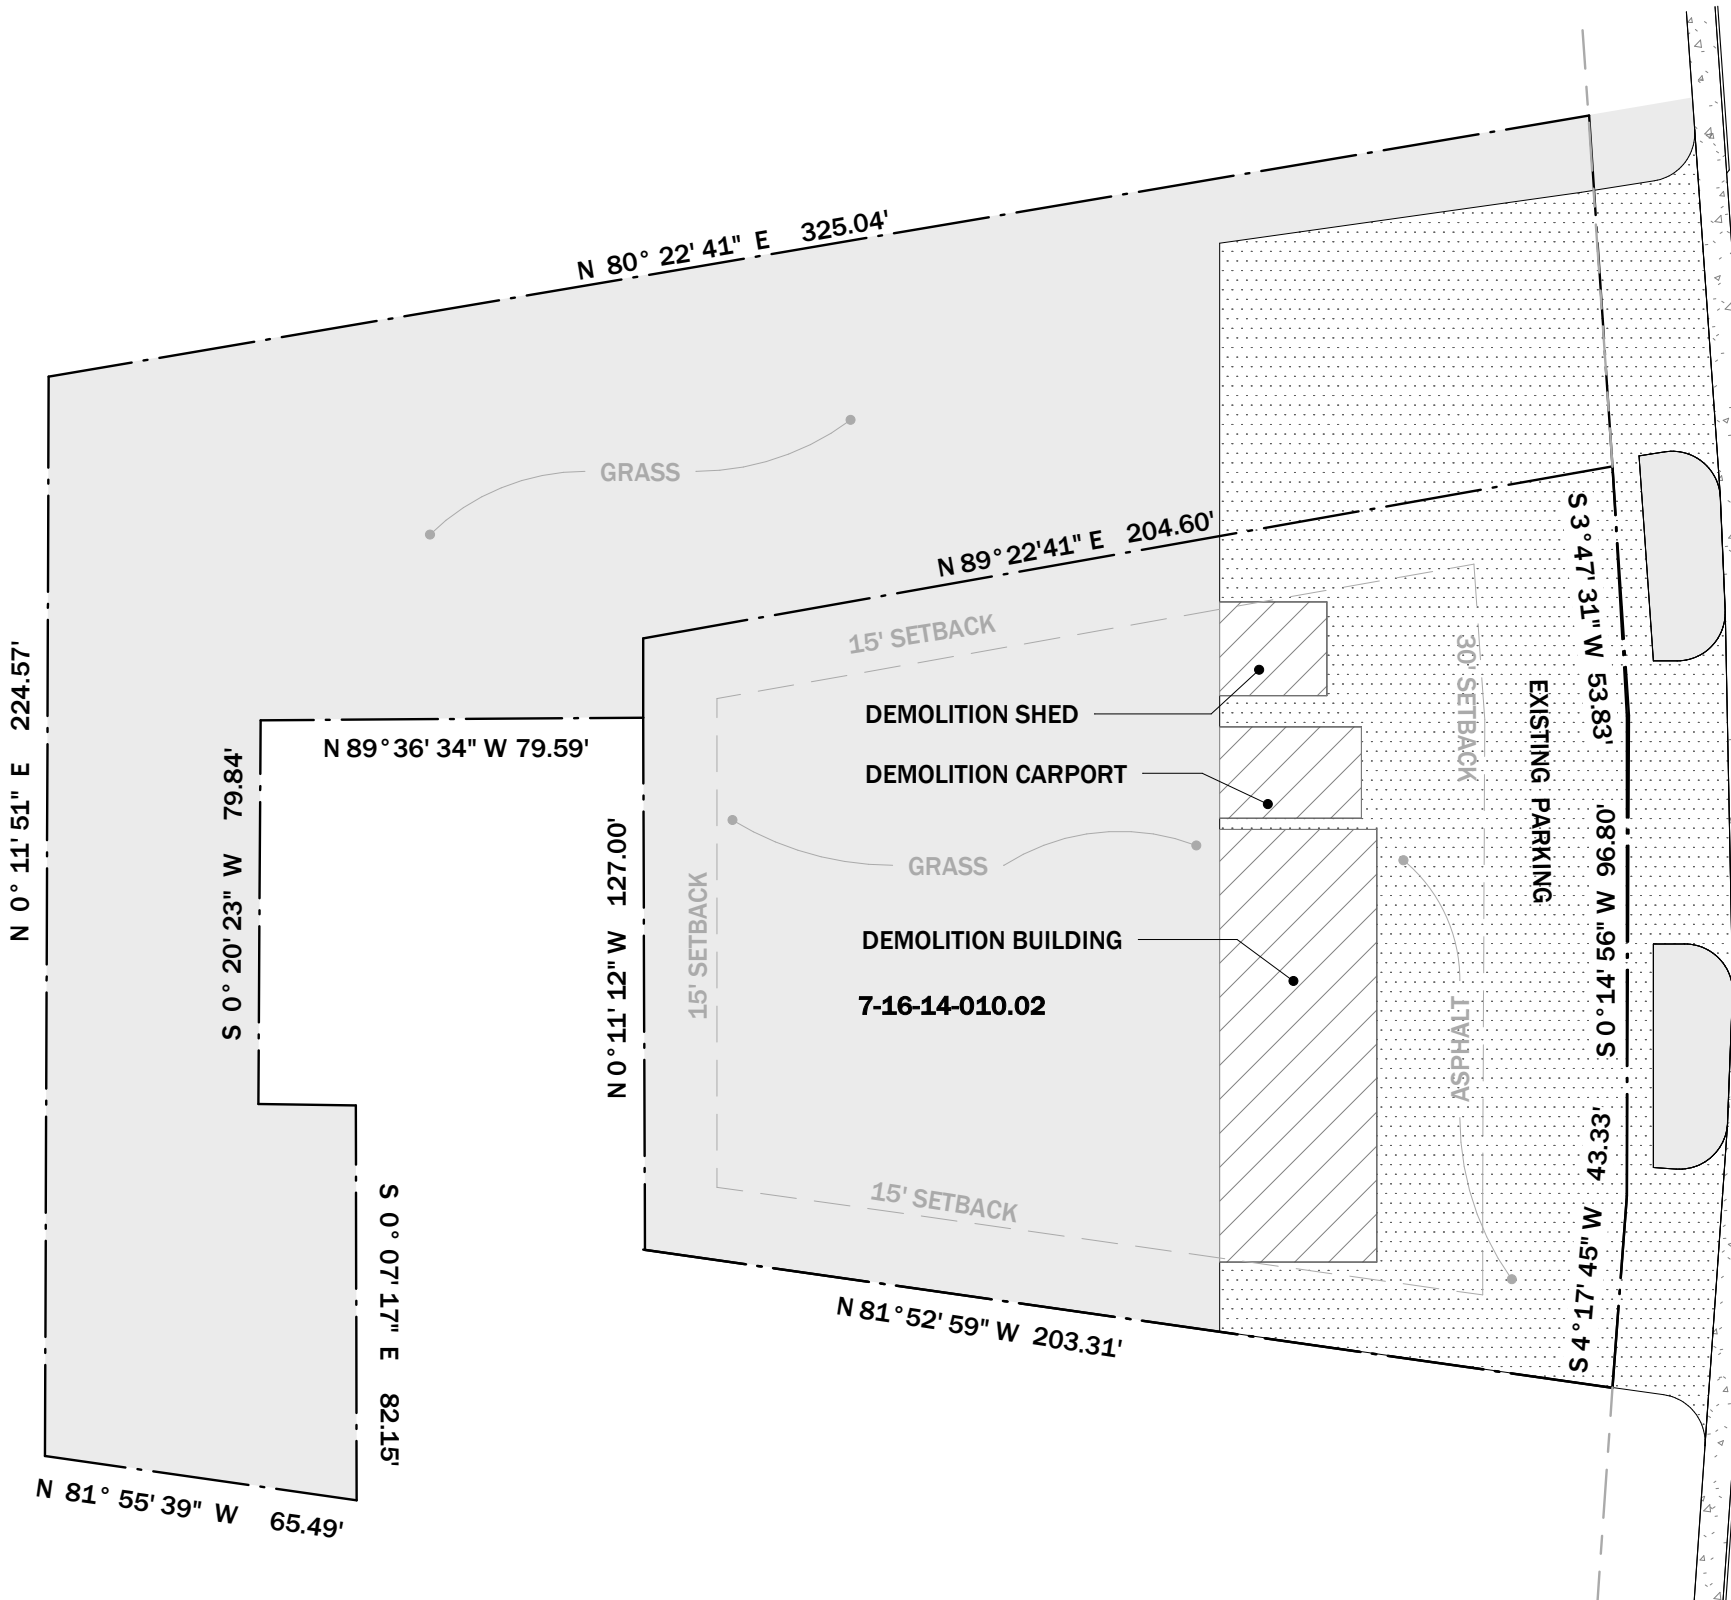


S CHURCH ST EXT

JURISDICTION	SPARTANBURG COUNTY
PARCEL NUMBER	7-16-14-010.02
OWNER	Paladin Prime Corporation
LOT AREA	0.75 ACRES

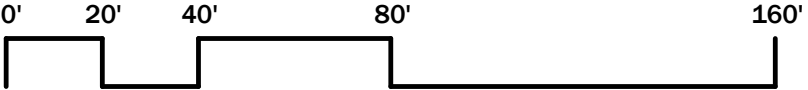

PROVIDE BY E-VISION PROJECT DEVELOPMENT CORPORATION

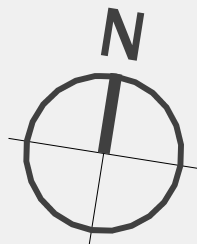



E-VISION
PROJECT
DEVELOPMENT

REVISION	DATE

SCAN CODE
FOR MORE
SERVICES




PROJECT:
**IAP South Church
Street**

2040 S Church St, Spartanburg,
SC 29306

DEMOLITION SITE
PLAN


SCALE: 1" = 40'-0"

C-1


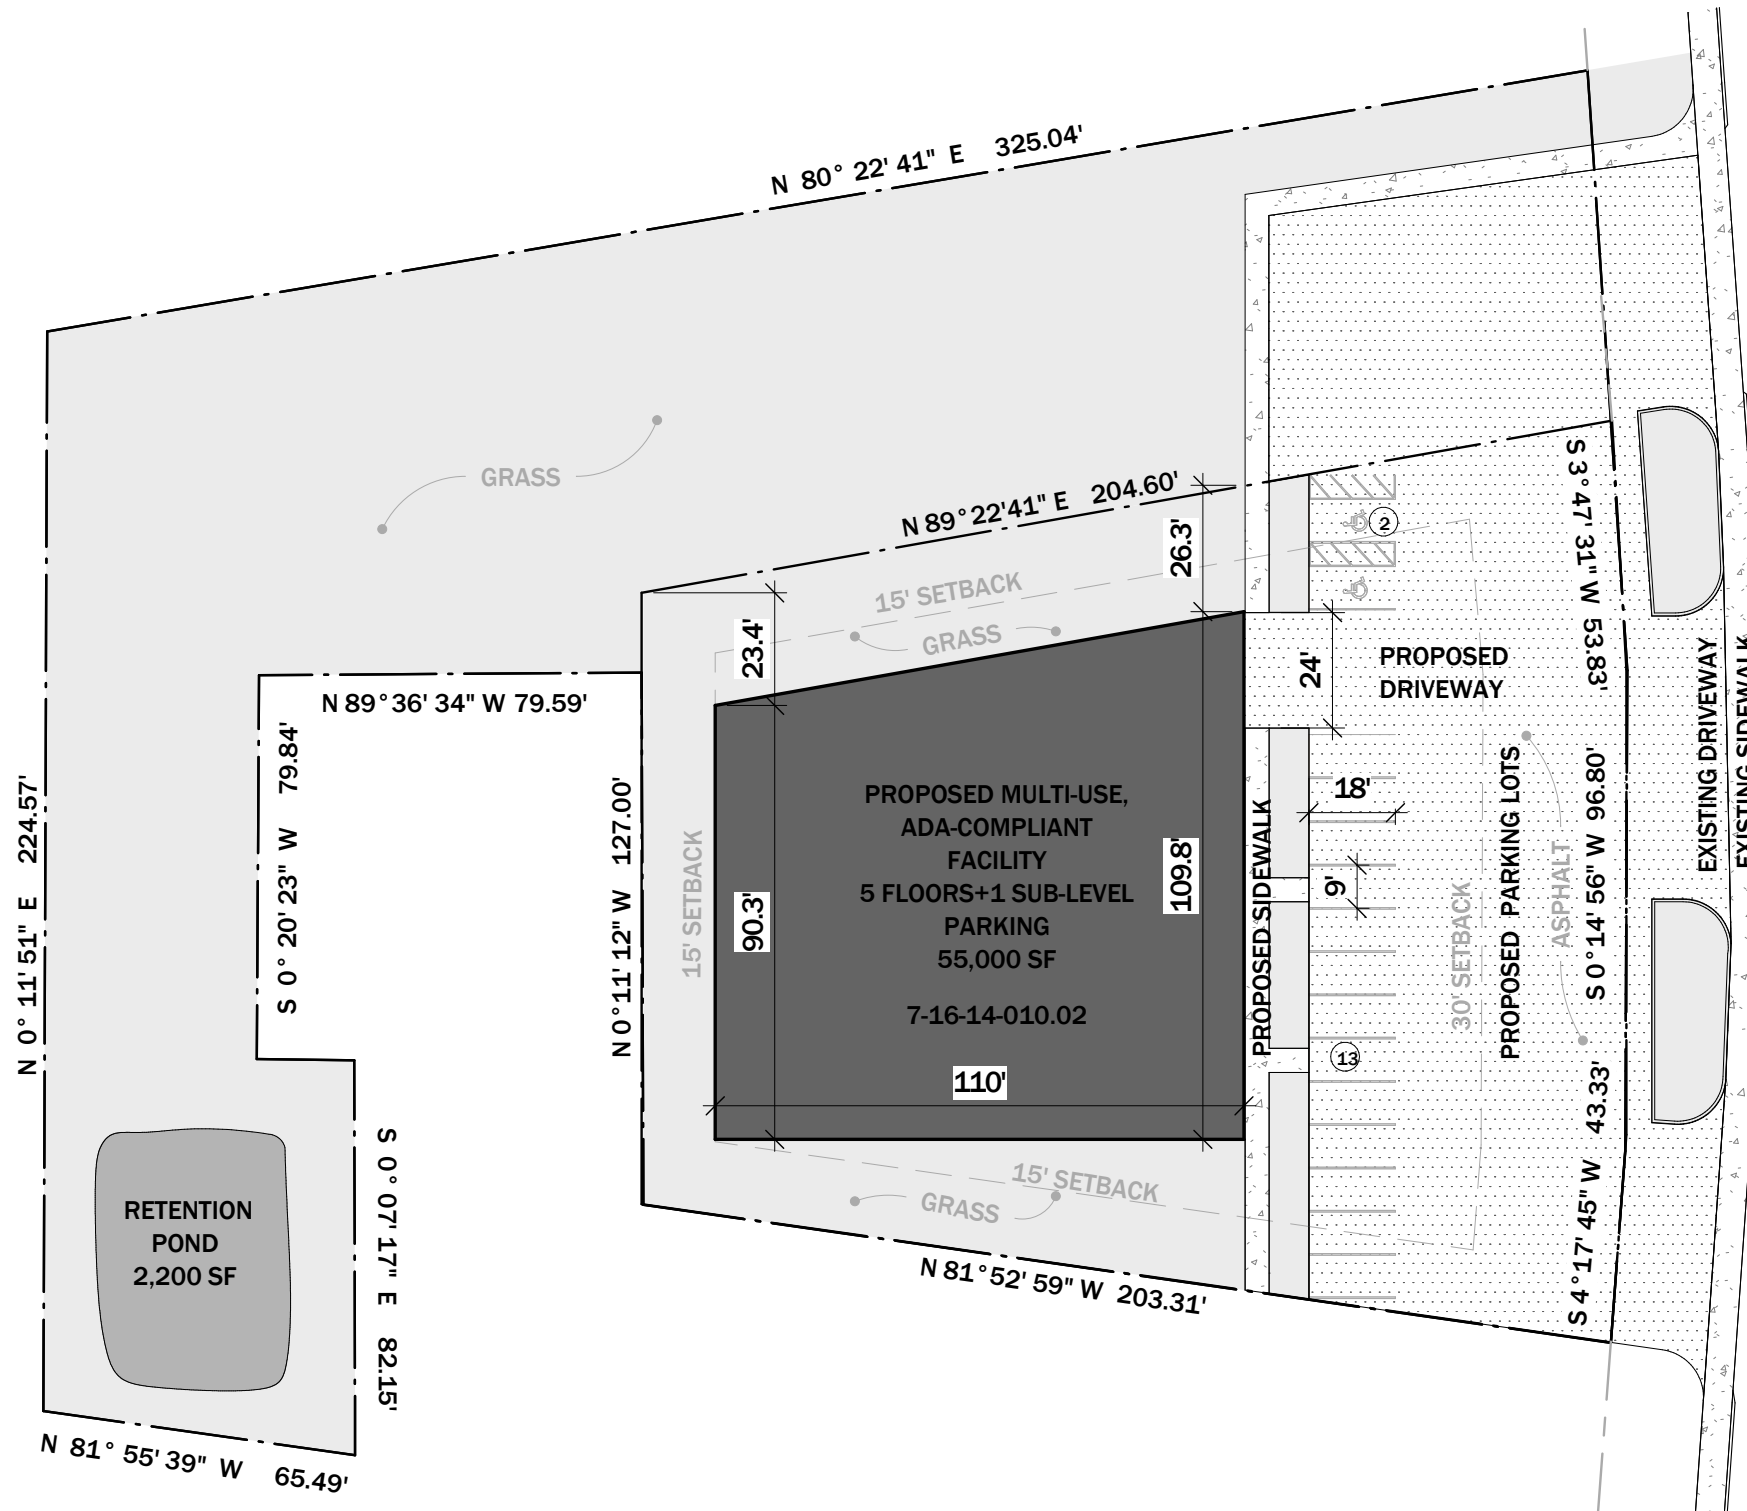


S CHURCH ST EXT

JURISDICTION	SPARTANBURG COUNTY
PARCEL NUMBER	7-16-14-010.02
OWNER	Paladin Prime Corporation
LOT AREA	0.75 ACRES
BUILDING FOOTPRINT	11,000 SF
LOT COVERAGE	33.67%

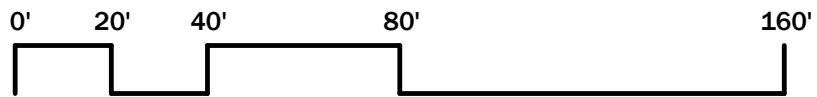

PROVIDE BY E-VISION PROJECT DEVELOPMENT CORPORATION

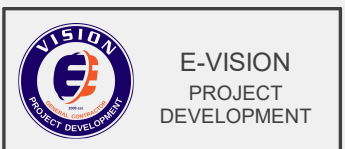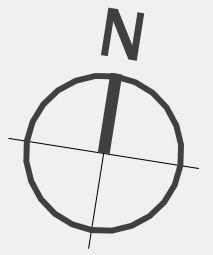

REVISION	DATE



PROJECT:
IAP South Church Street

2040 S Church St, Spartanburg, SC 29306

SITE PLAN

SCALE: 1" = 40'-0"

C-2