
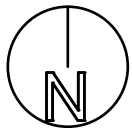



A

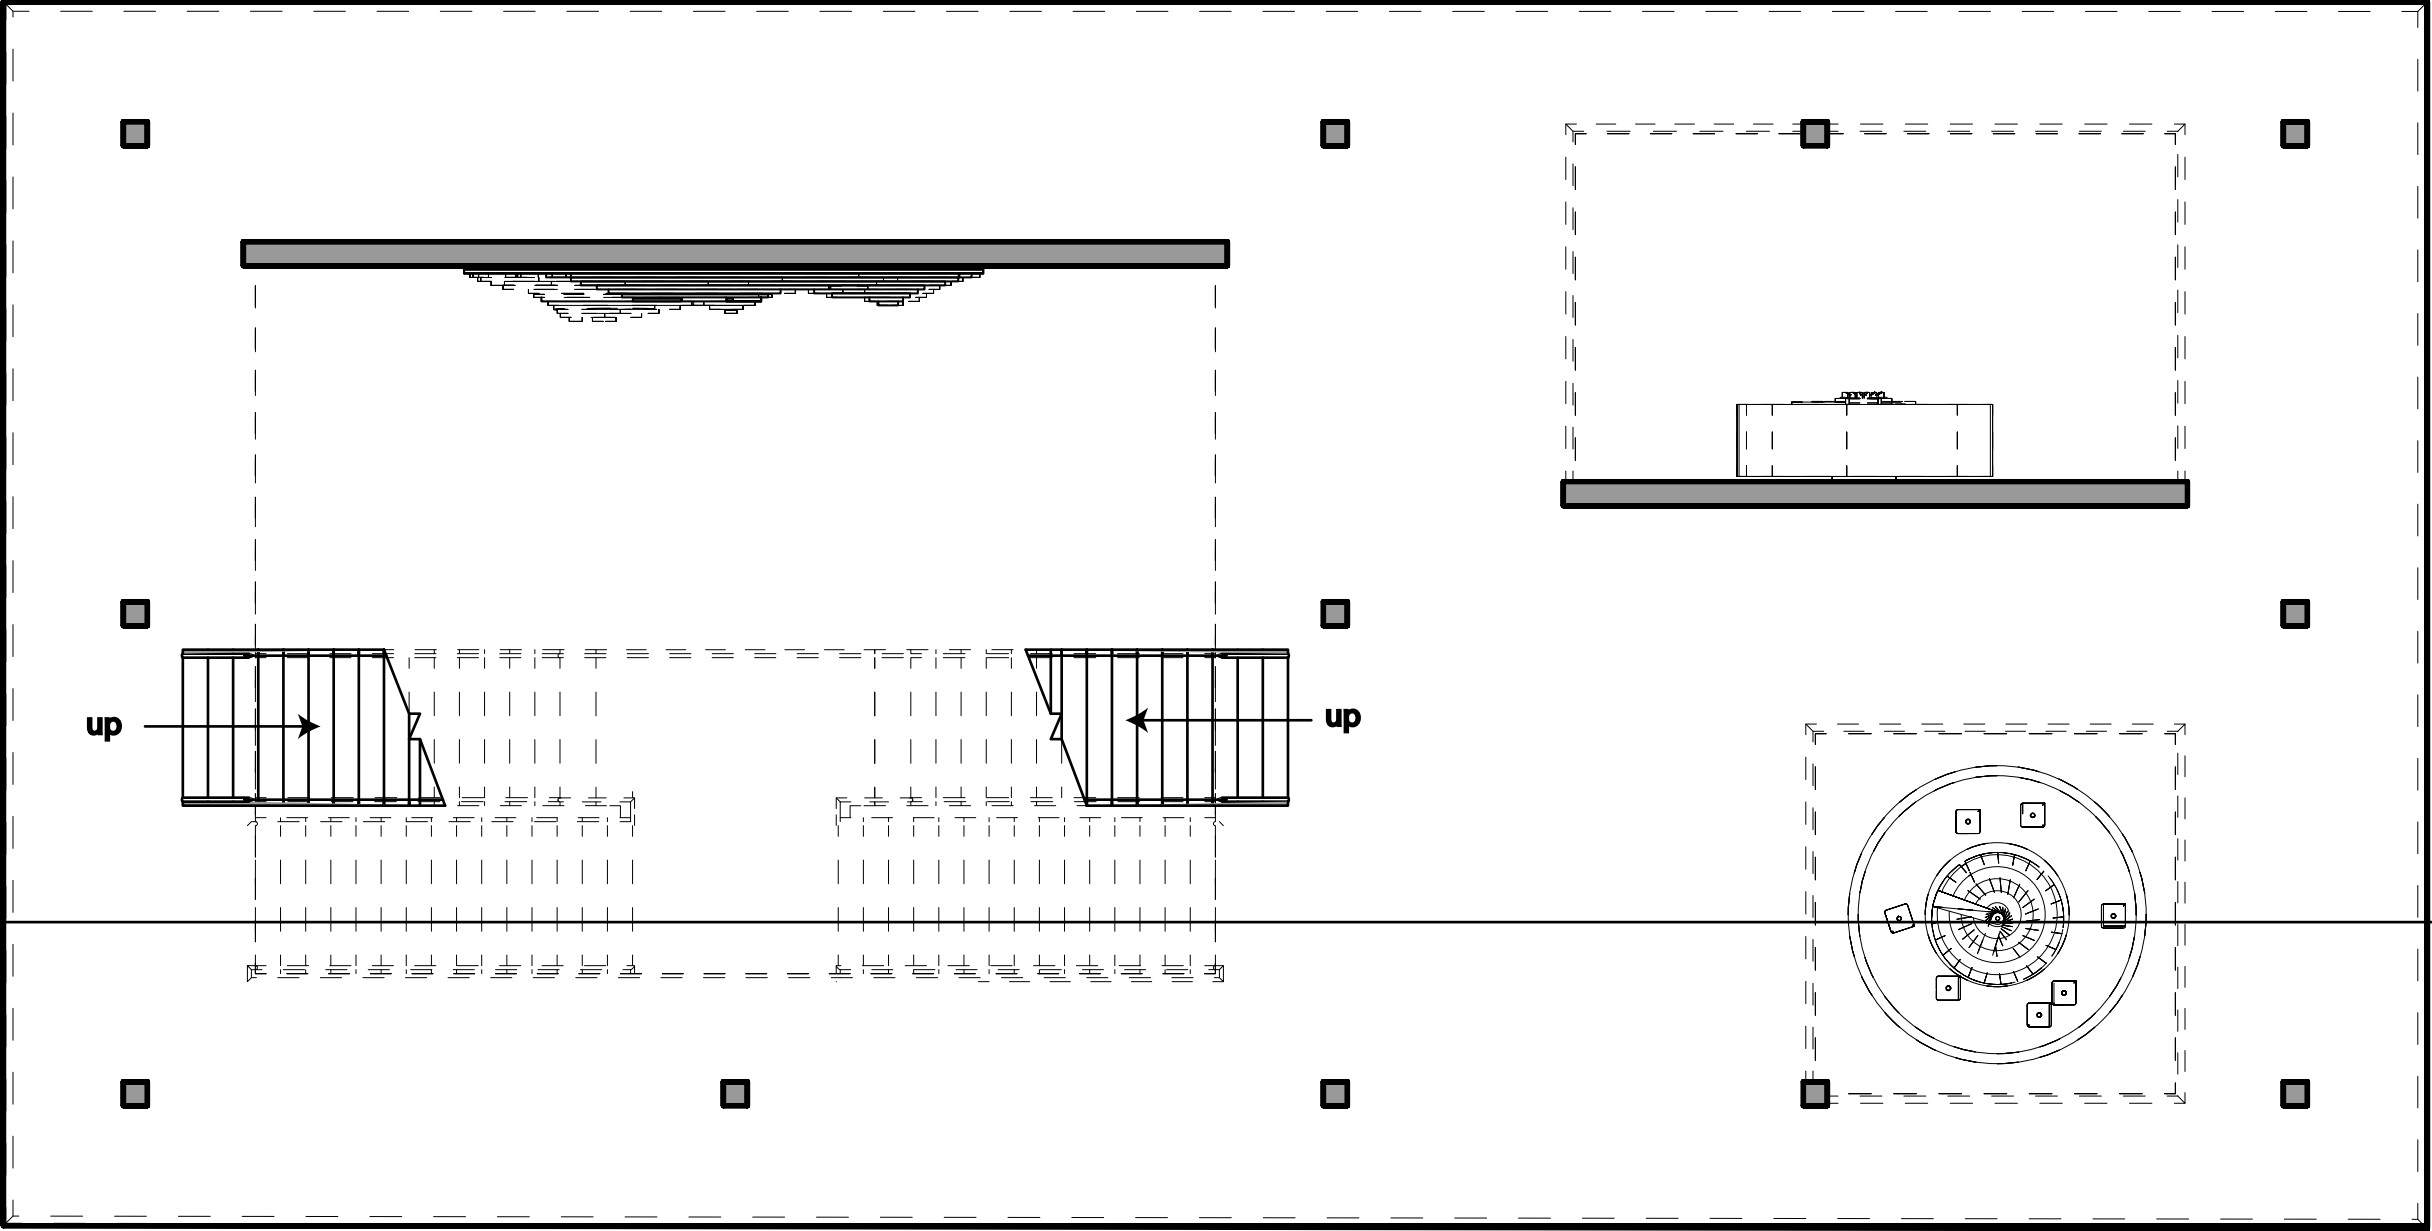

# Art Pavilion

Course: DSGN-123-154.1228

TA: Trey Erwin

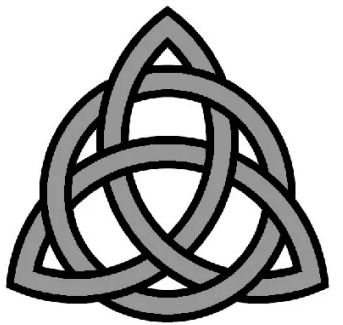


Date: 10/14/2022

Drawn By: Calvin Glomb


Drawing Title: First Floor Plan

Scale: 1/8 inch = 1 foot

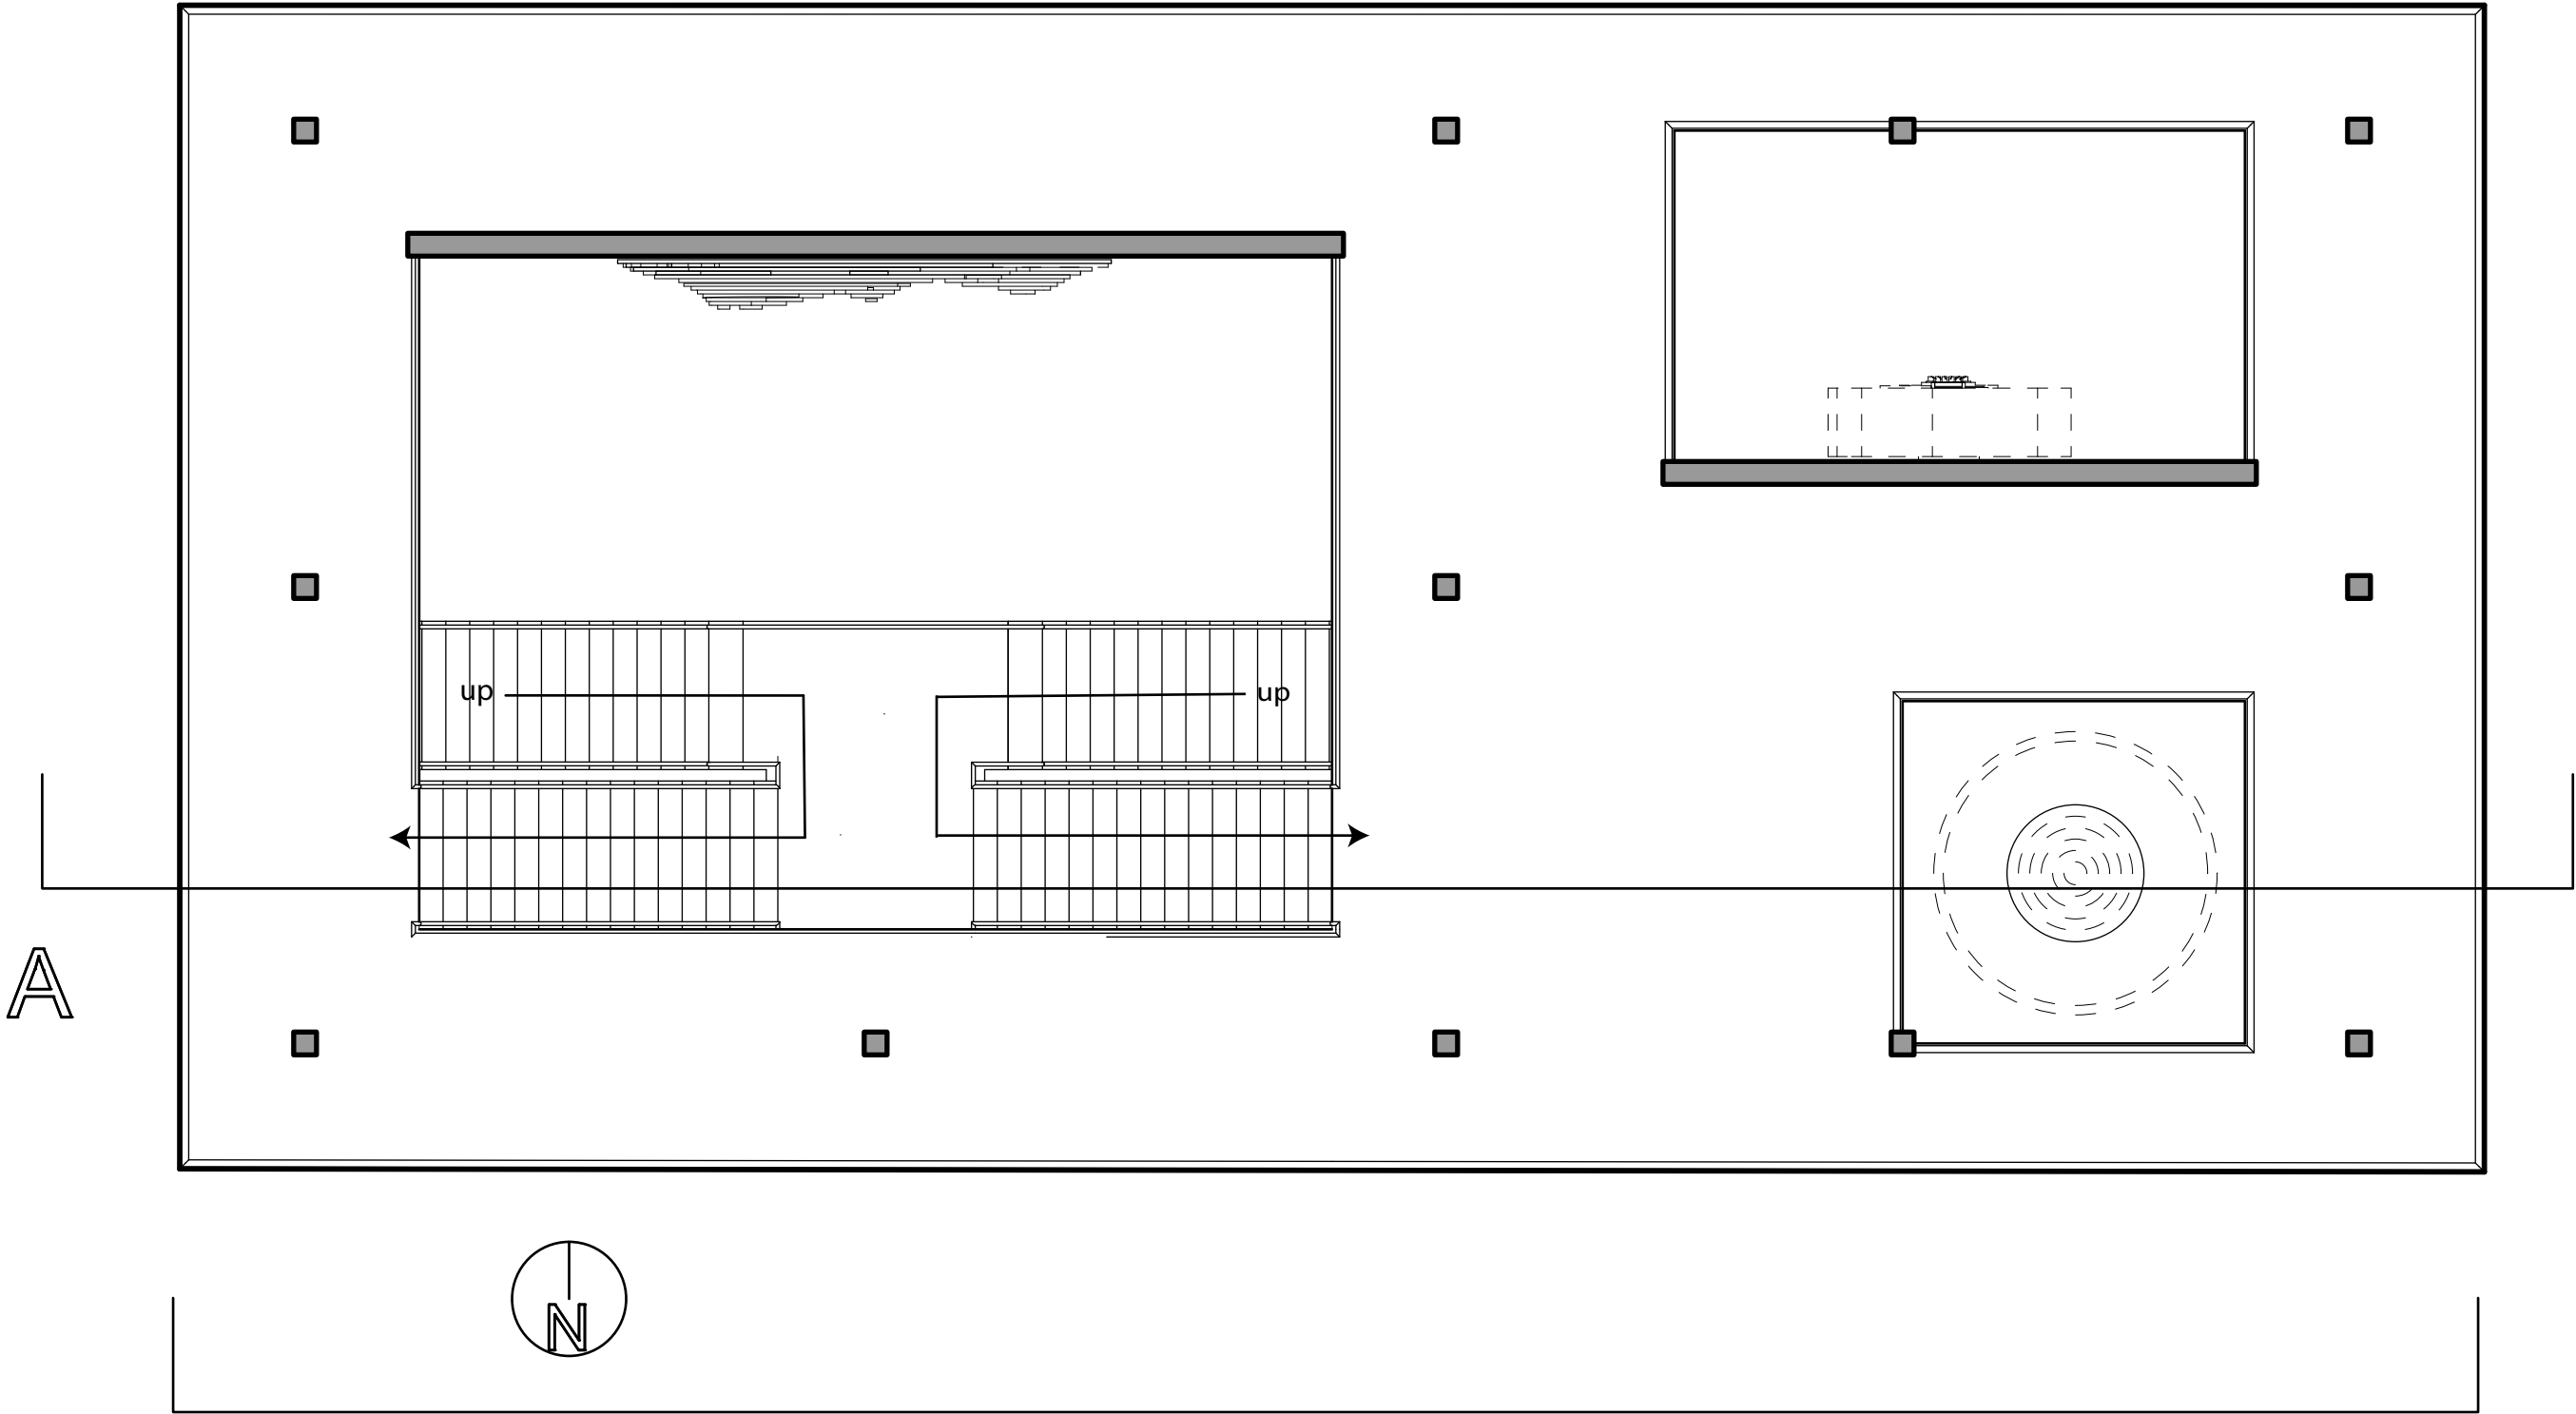

# Art Pavilion

**Course:** DSGN-123-154.1228  
**TA:** Trey Erwin

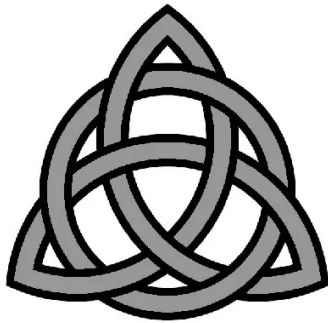


**Date:** 10/14/2022

**Drawn By:** Calvin Glomb


**Drawing Title:** Second Floor Plan

**Scale:** 1/8 inch = 1 foot

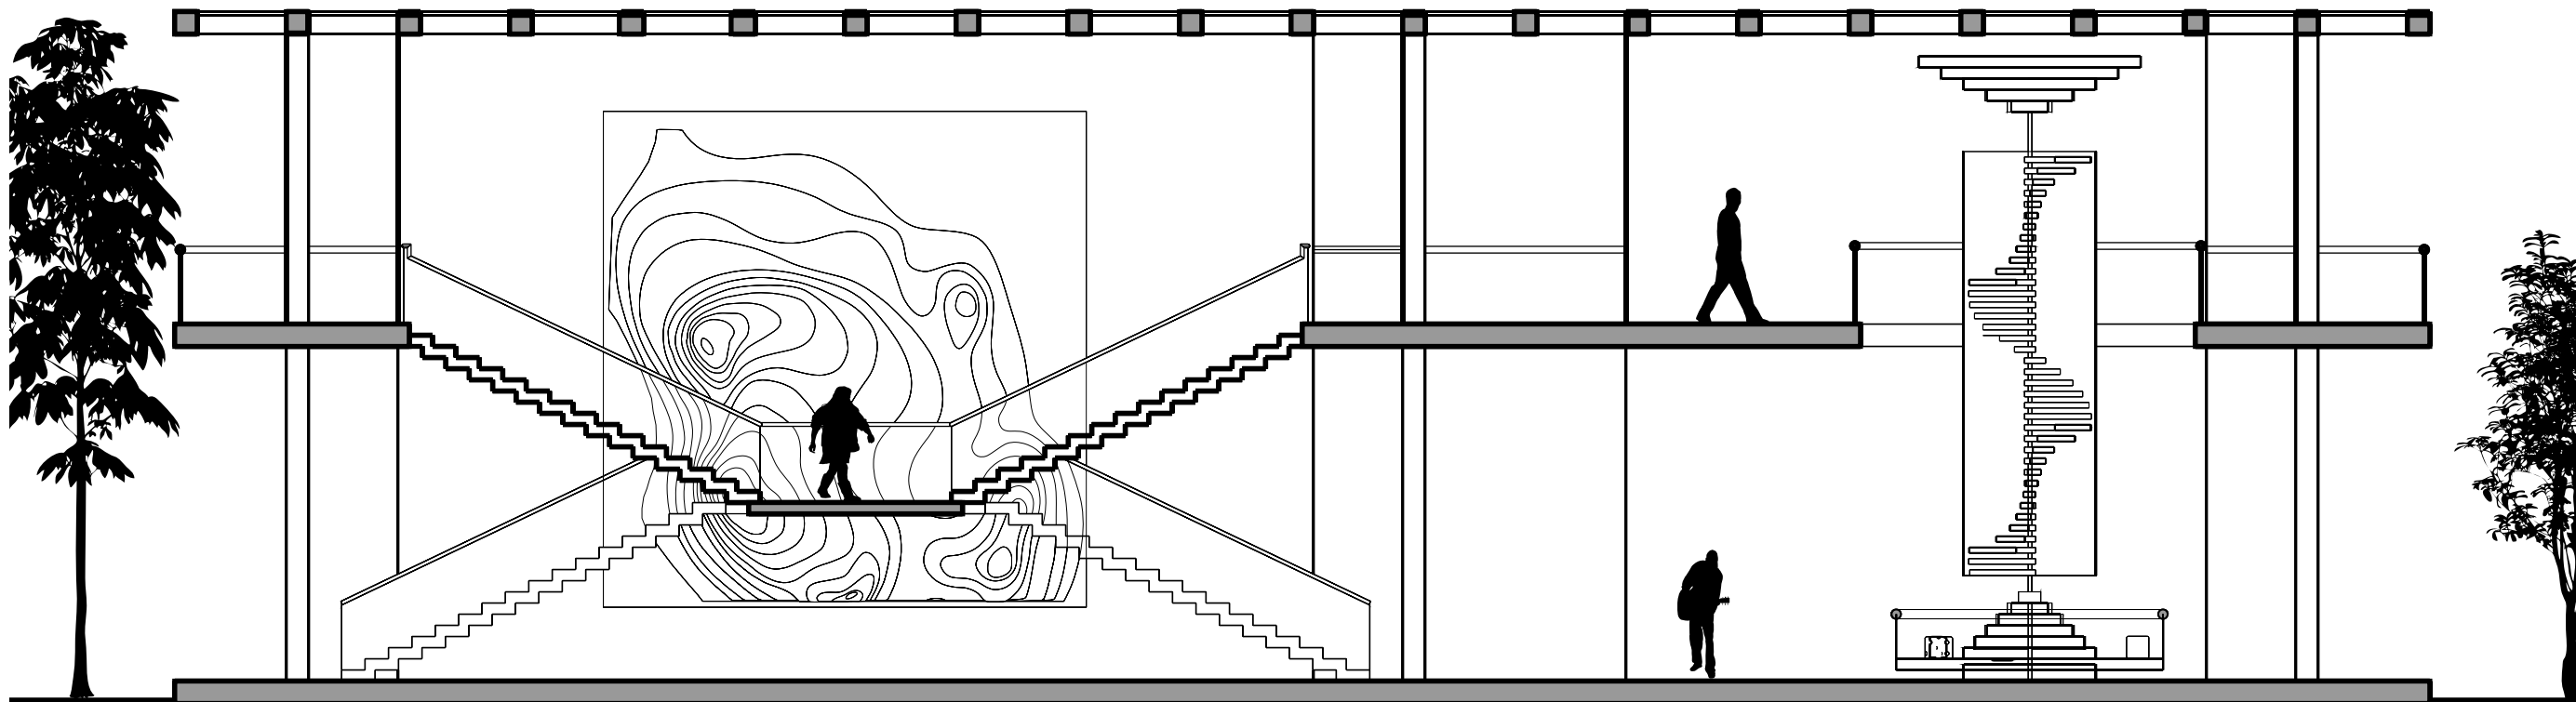

# Art Pavilion

**Course:** DSGN-123-  
154.1228  
**TA:** Trey Erwin

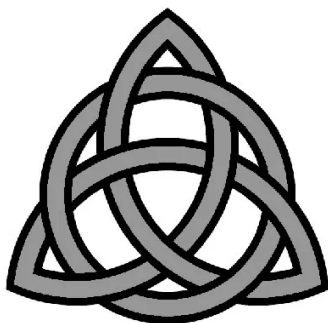


**Date:** 10/14/2022

**Drawn By:** Calvin Glomb


**Drawing Title:** Section of  
front elevation

**Scale:** 1/8 inch = 1 foot

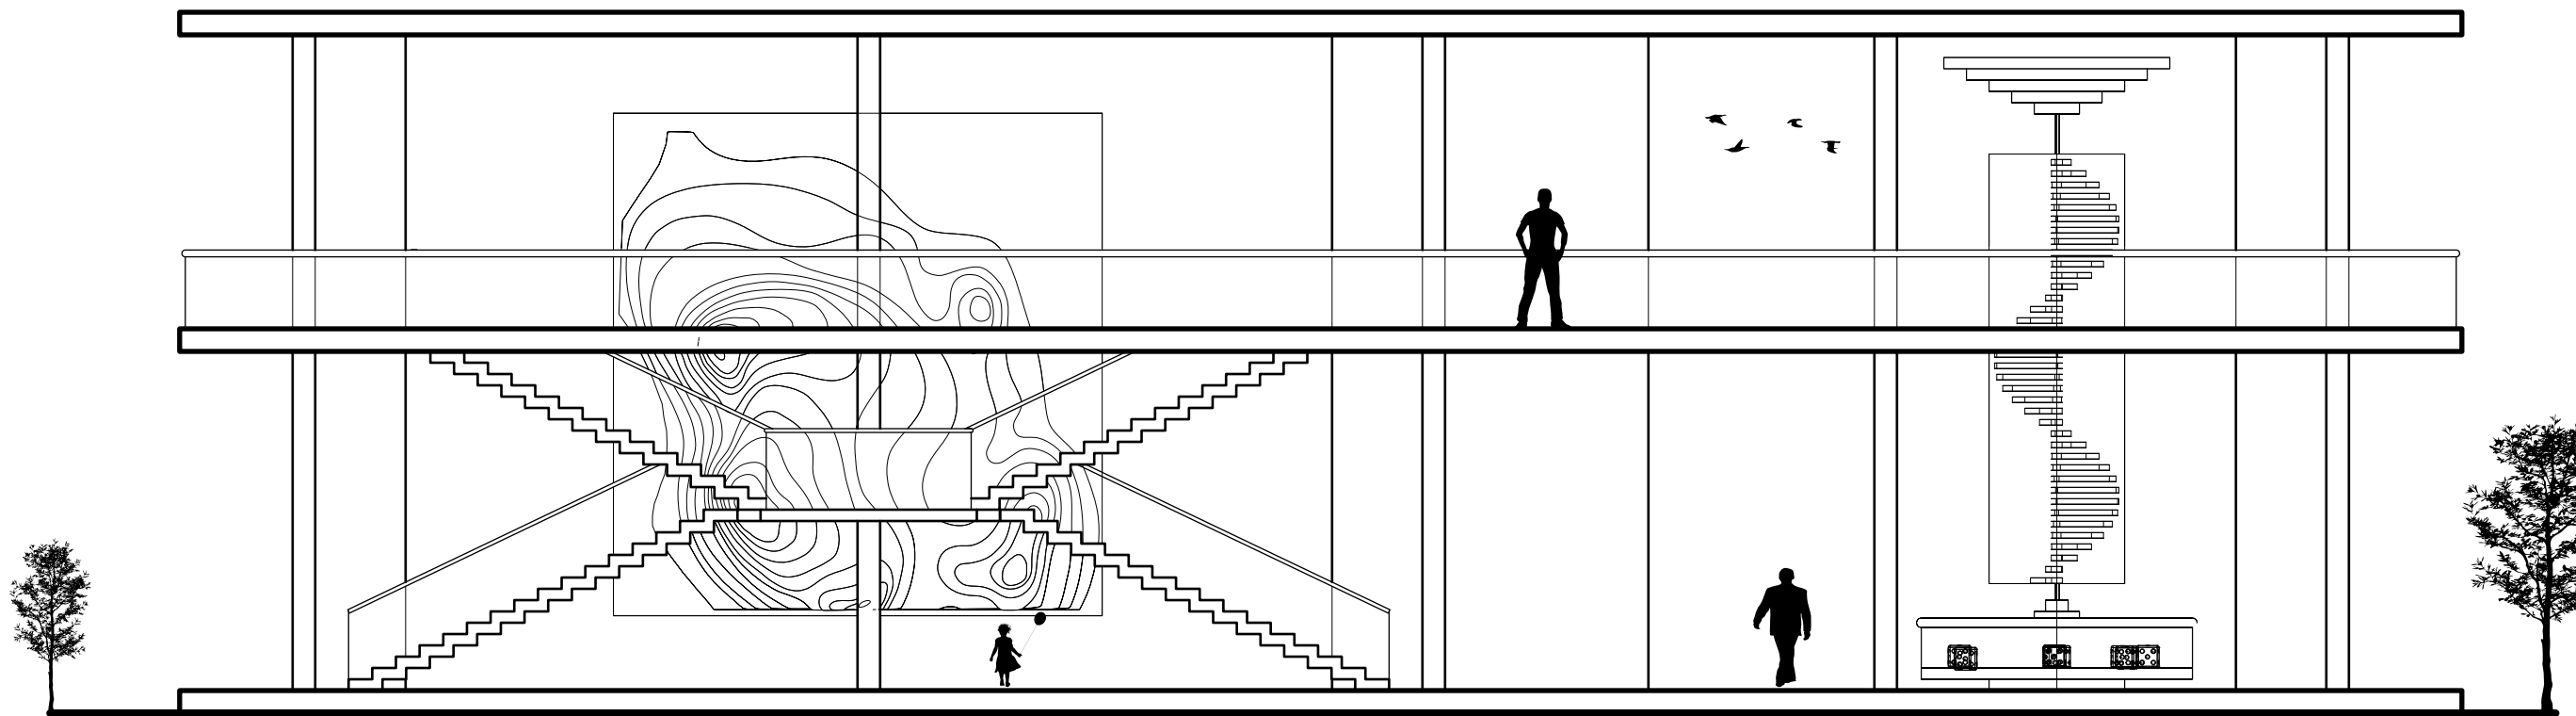

# Art Pavilion

**Course:** DSGN-123-154.1228  
**TA:** Trey Erwin

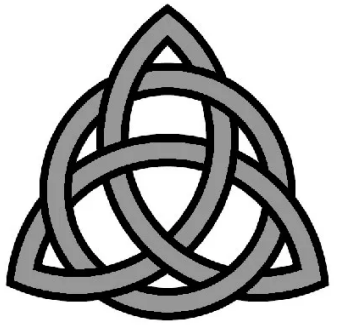


**Date:** 10/14/2022

**Drawn By:** Calvin Glomb

**Drawing Title:** Front Elevation


**Scale:** 1/8 inch = 1 foot



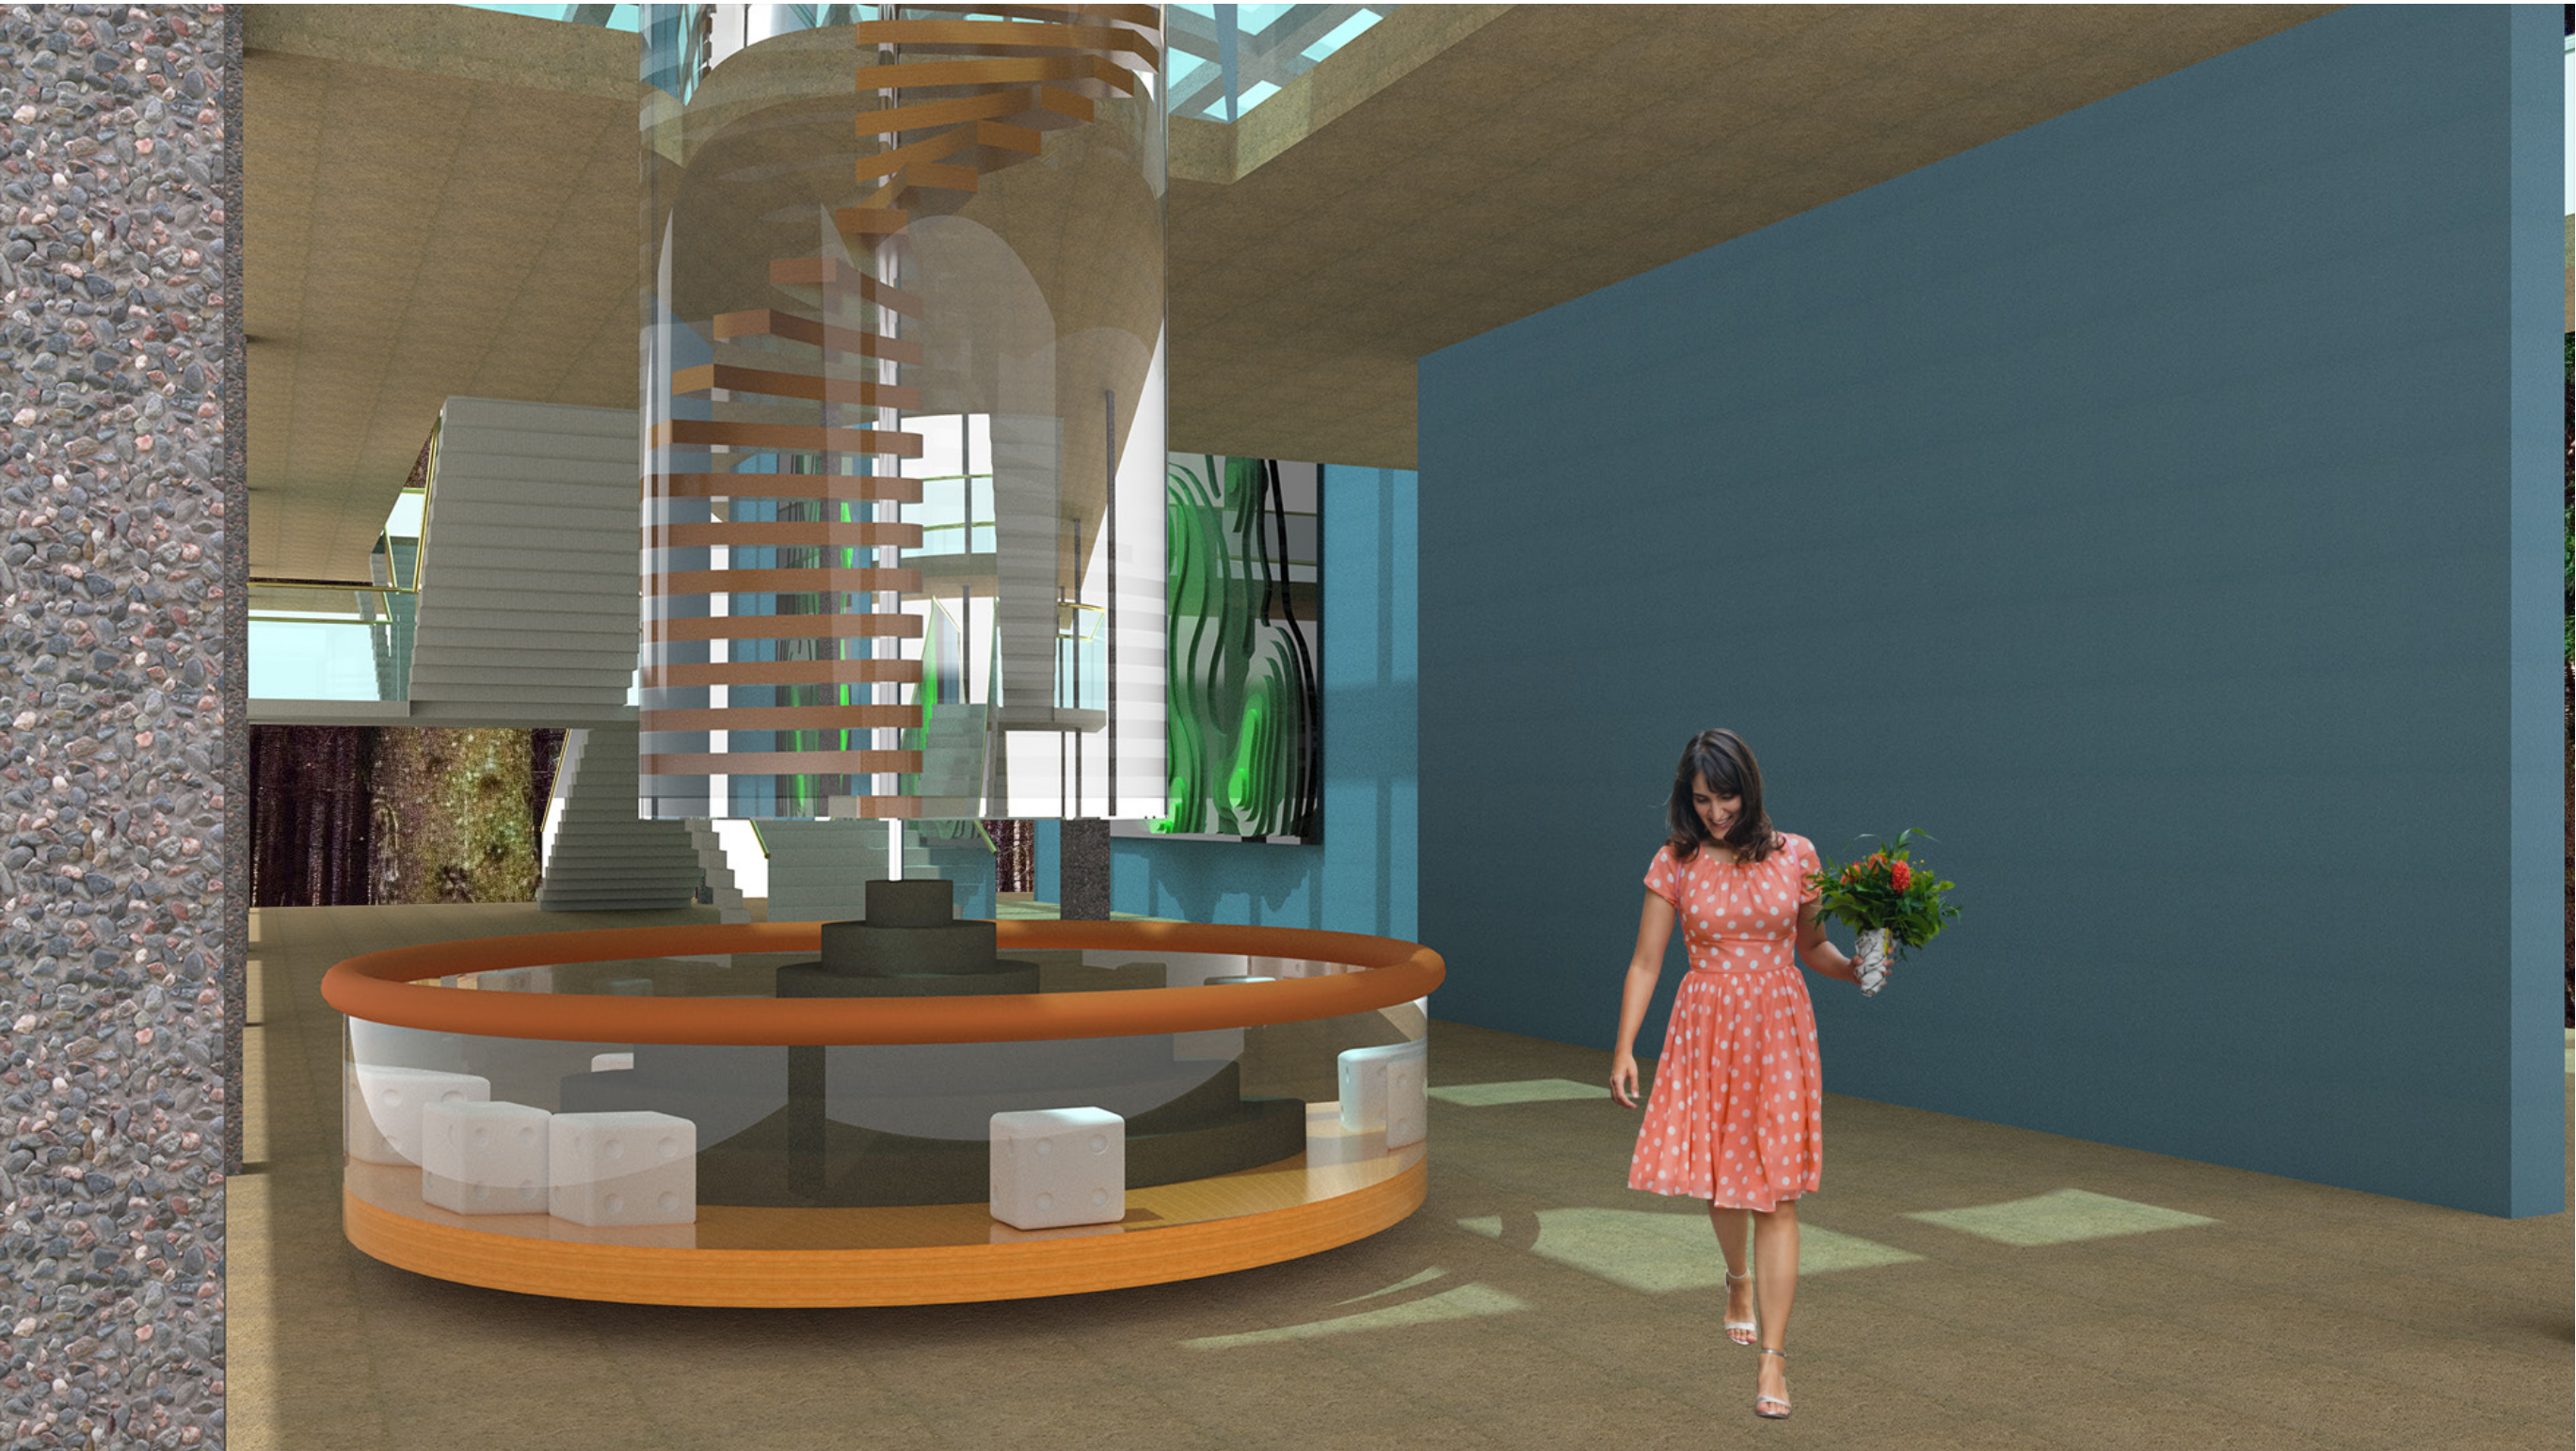

# Art Pavilion

**Course:** DSGN-123-154.1228  
**TA:** Trey Erwin

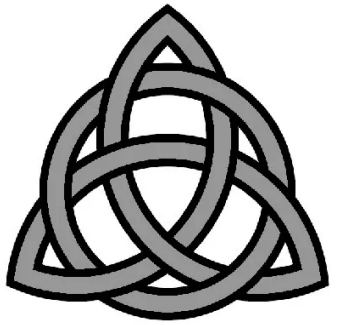

**Date:** 10/14/2022

**Drawn By:** Calvin Glomb

**Drawing Title:** Render of Dice Tower


**Scale:**not to scale





# Art Pavilion

**Course:** DSGN-123-154.1228  
**TA:** Trey Erwin

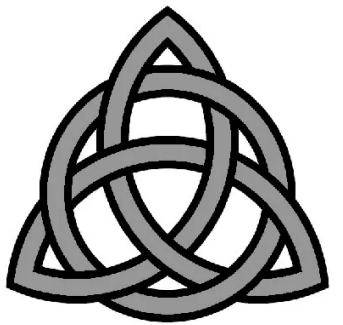


**Date:** 10/14/2022

**Drawn By:** Calvin Glomb

**Drawing Title:** Render of Guitar


**Scale:**not to scale



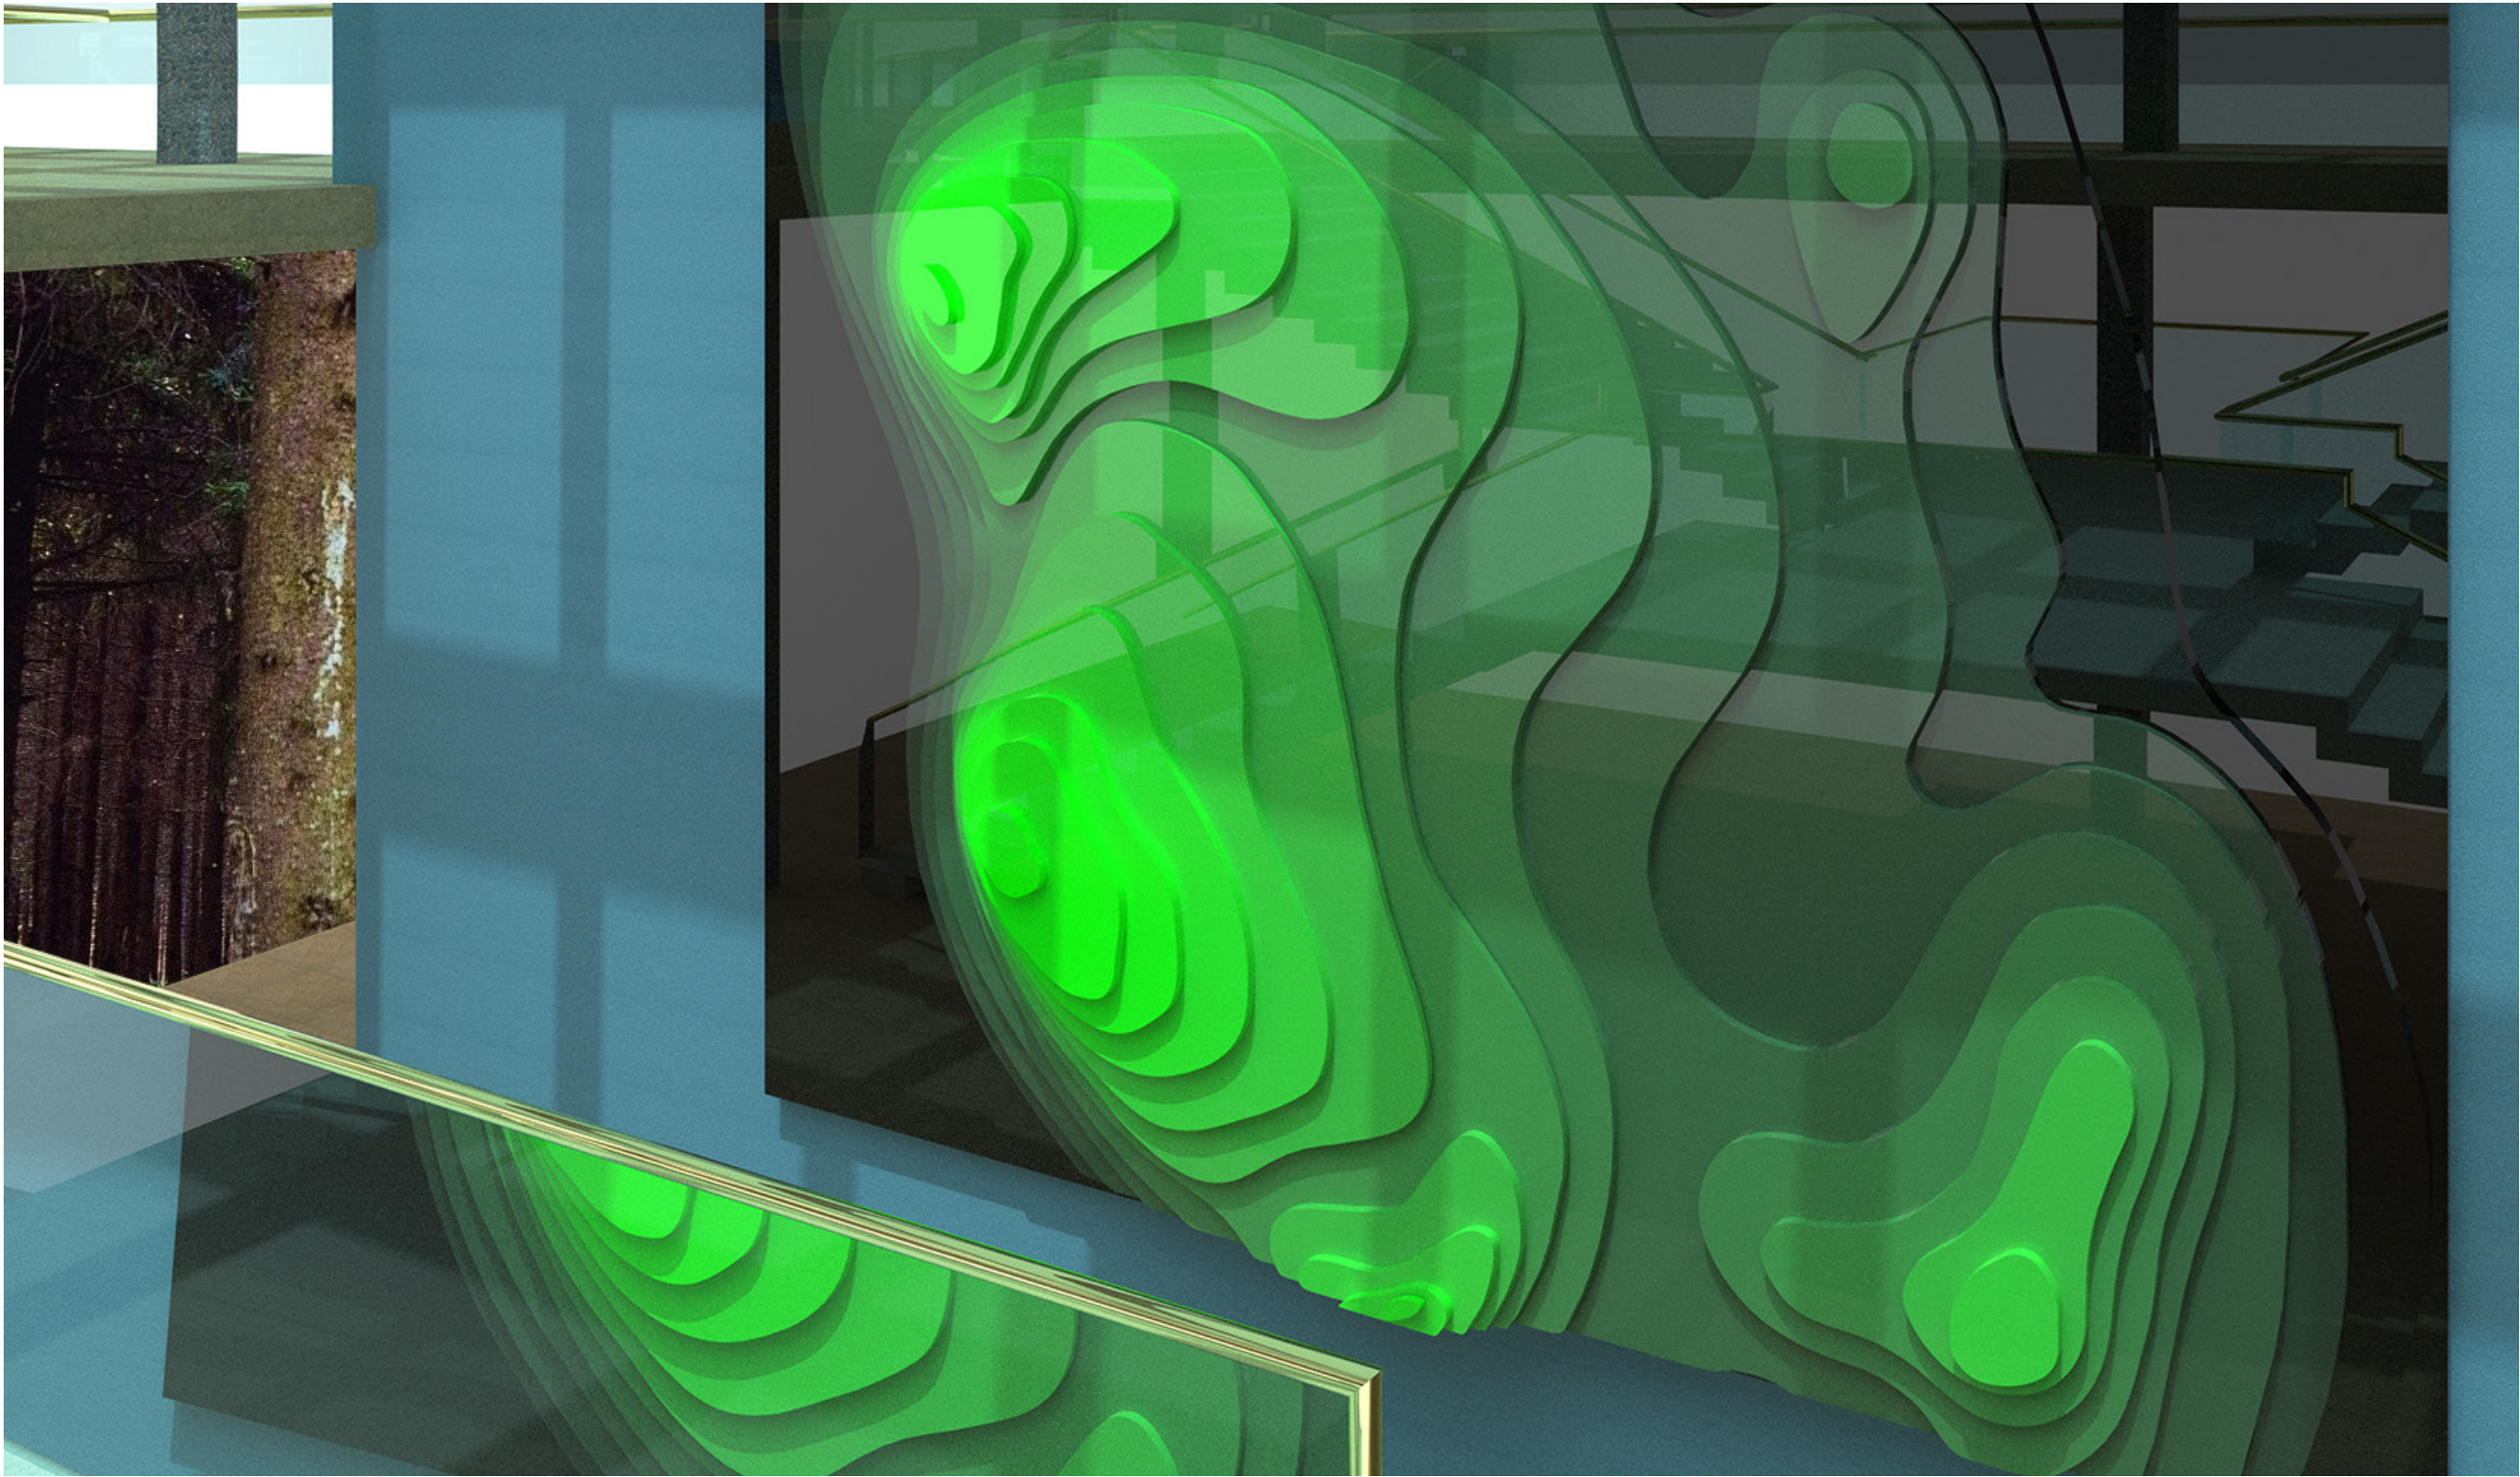

# Art Pavilion

**Course:** DSGN-123-154.1228  
**TA:** Trey Erwin

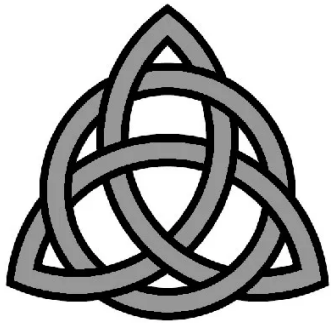

**Date:** 10/14/2022

**Drawn By:** Calvin Glomb

**Drawing Title:** Render of topographic Map

**Scale:**not to scale