

# Kentuckiana Cluster of Dog Shows

Show Name: Kennel Club 2023


Show Dates: March 16-19, 2023

Facility: Kentucky Exposition Center

City, State: Louisville, KY

Location: West Wing, West Hall & Pavilion

Legend:

 

AE: Michael Cox


Show Number: 90400\_23

Drawn By: emostrom-ose

Revised: 3/7/2023 9:08 AM

File: 90400\_23\_Kennel Club\_r2.dwg

Every effort has been made to ensure the accuracy of all information contained on this floor plan. However, no warranties, either expressed or implied are made with respect to this floor plan. If the location of building columns, utilities or other architectural components of the facility is a consideration in the construction of an exhibit, it is the sole responsibility of the exhibitor to physically inspect the facility to verify all dimensions and locations.

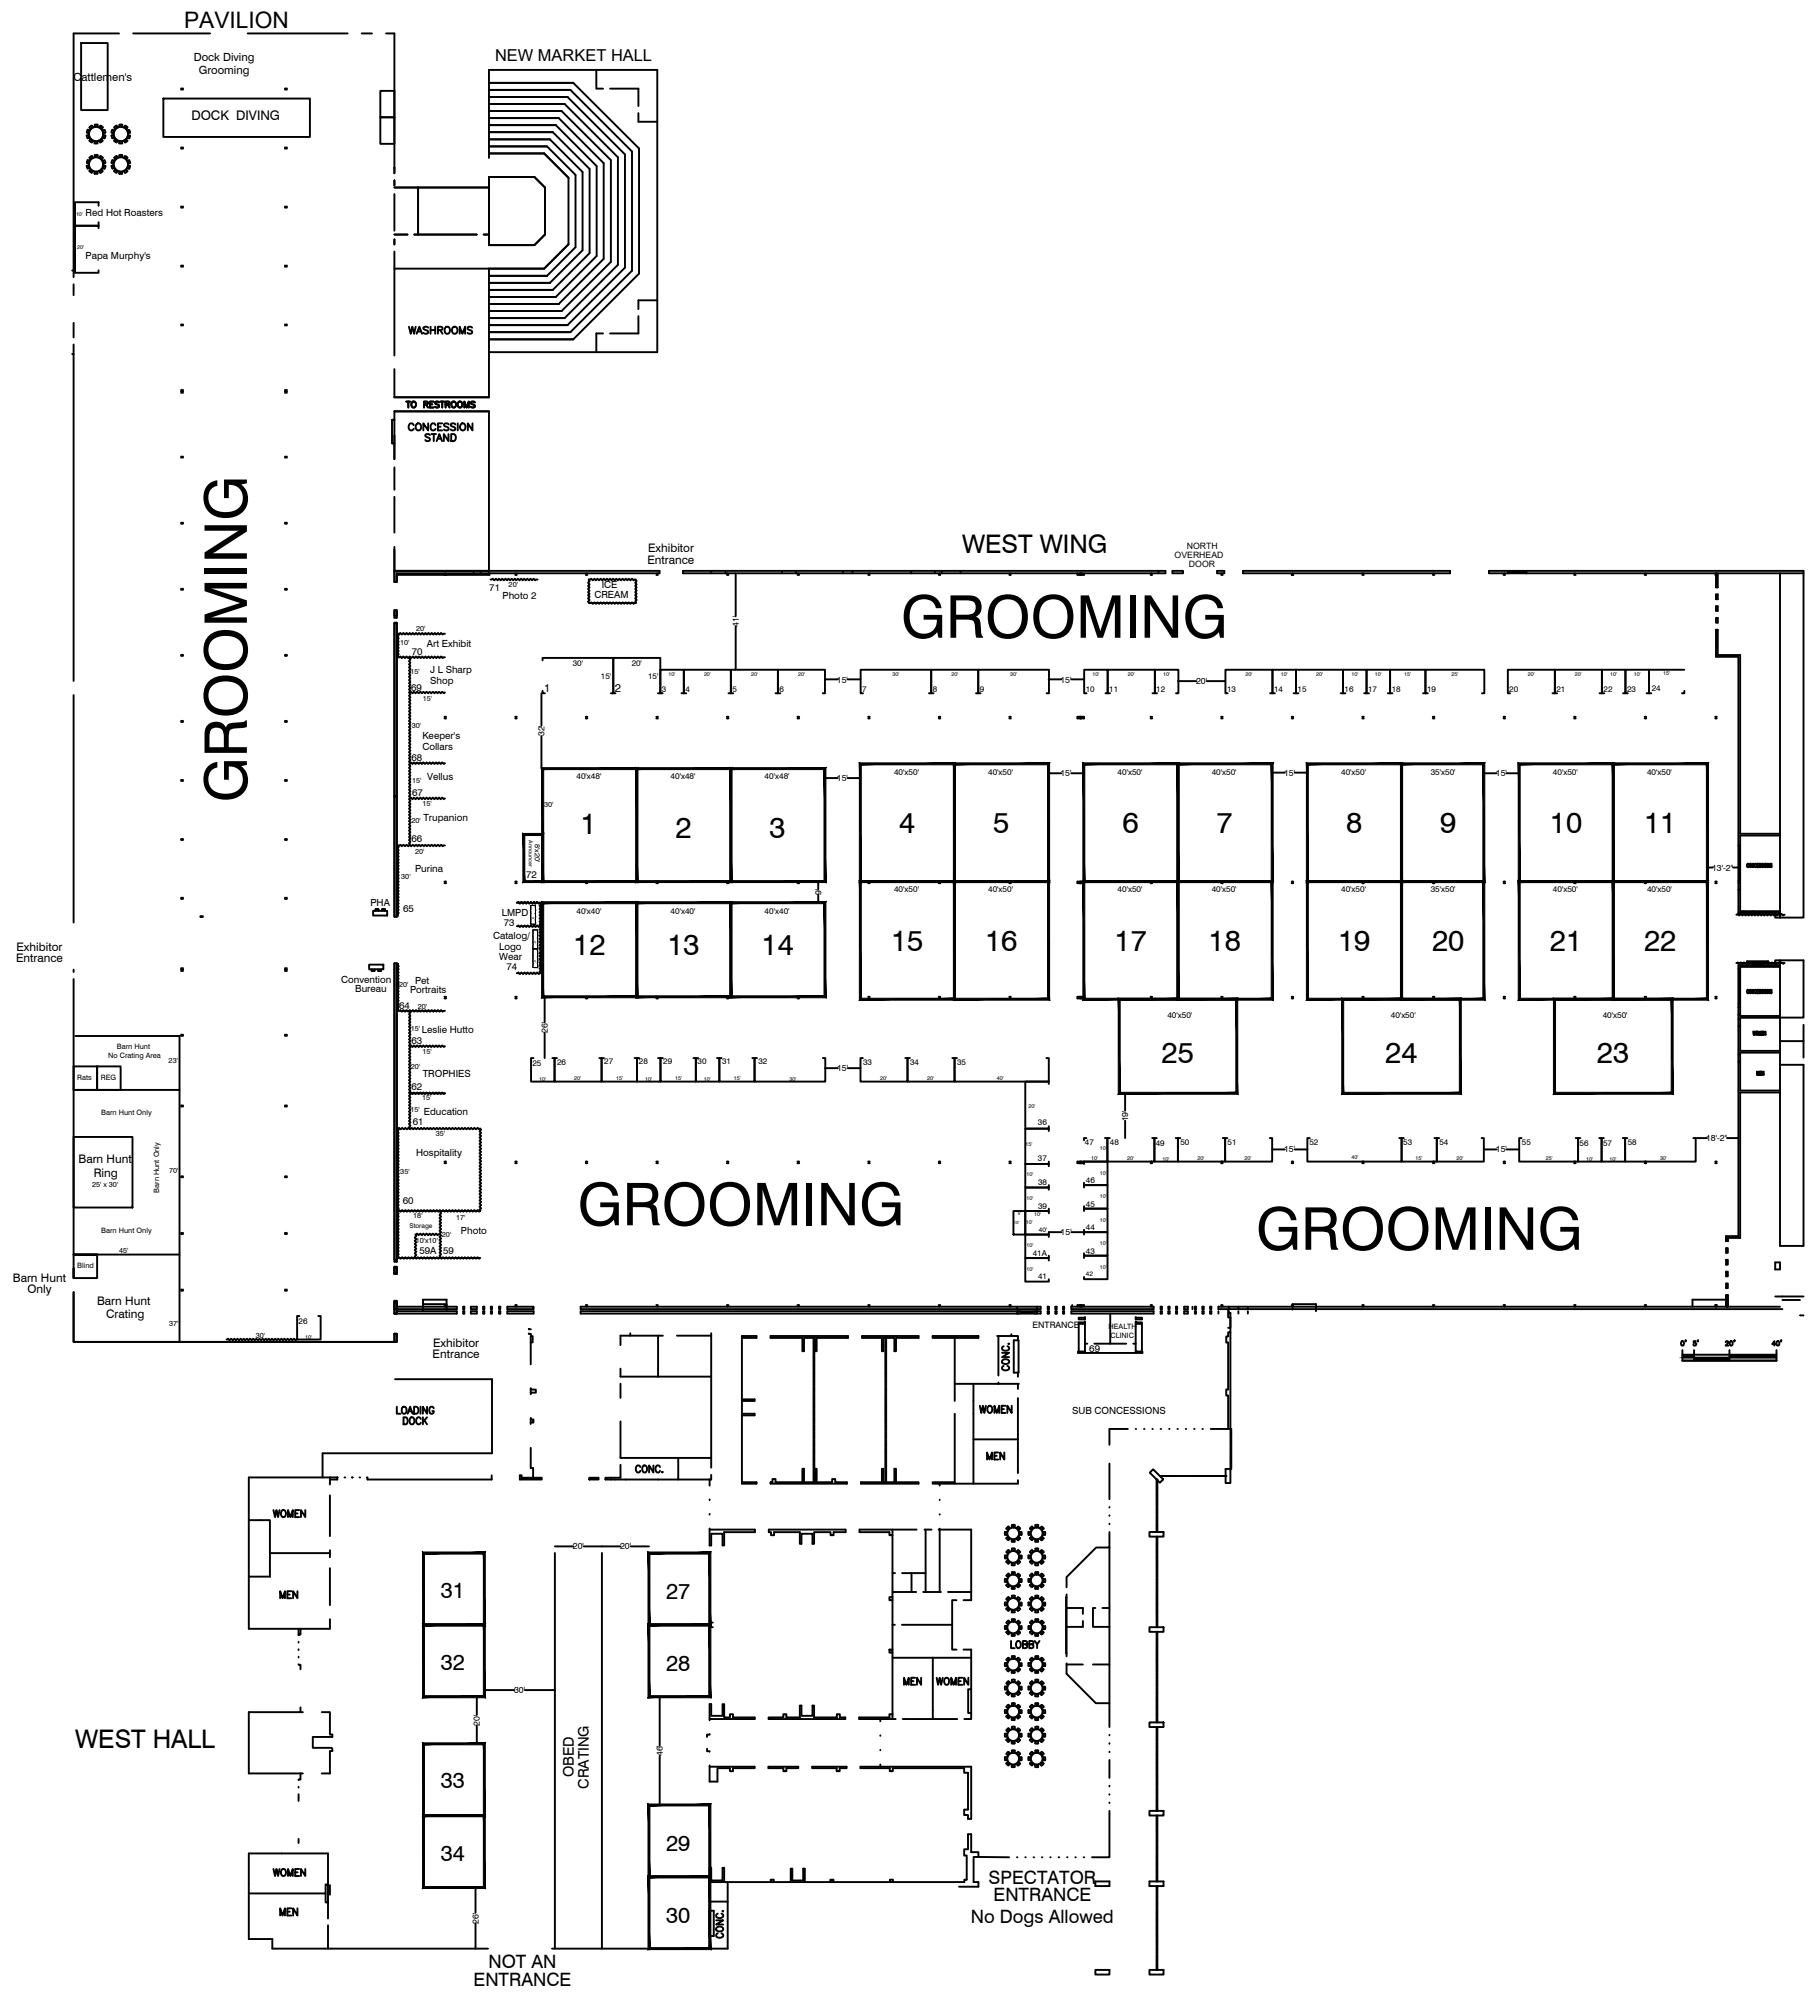

# Kentuckiana Cluster of Dog Shows

Show Name: Kennel Club 2023  
 Show Dates: March 16-19, 2023  
 Facility: Kentucky Exposition Center  
 City, State: Louisville, KY  
 Location: West Wing, West Hall & Pavilion

Legend:

AE: Michael Cox  
 Show Number: 90400\_23  
 Drawn By: emstrom-ose  
 Revised: 3/7/2023 9:08 AM  
 File: 90400\_23\_Kennel Club\_r2.dwg

Every effort has been made to ensure the accuracy of all information contained on this floor plan. However, no warranties, either expressed or implied are made with respect to this floor plan. If the location of building columns, utilities or other architectural components of the facility is a consideration in the construction of an exhibit, it is the sole responsibility of the exhibitor to physically inspect the facility to verify all dimensions and locations.



# GROOMING

