



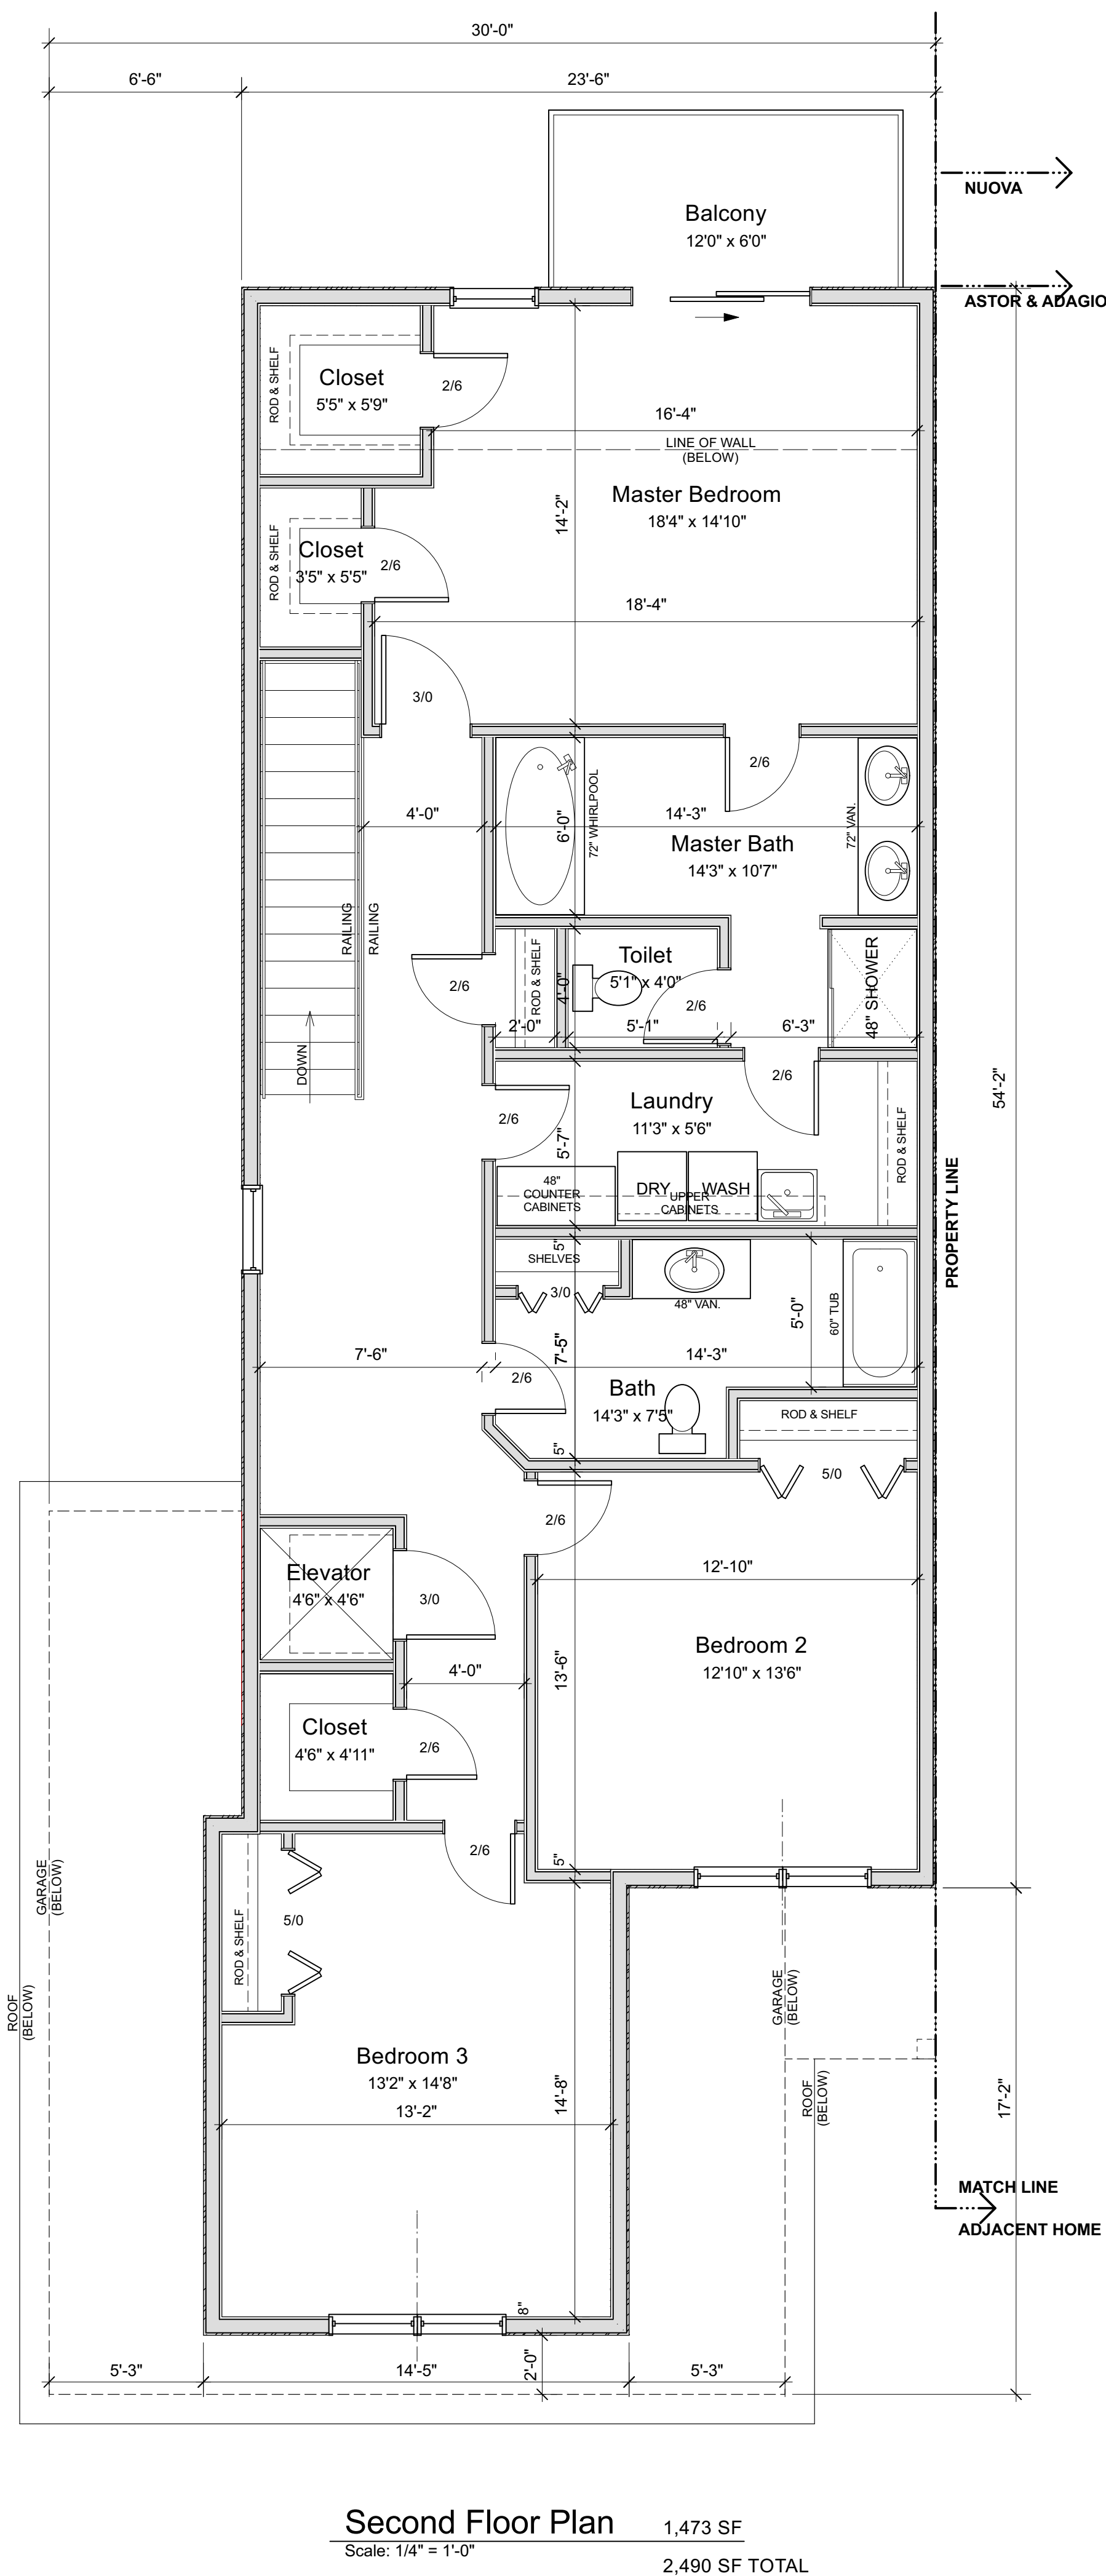

ADAGIO

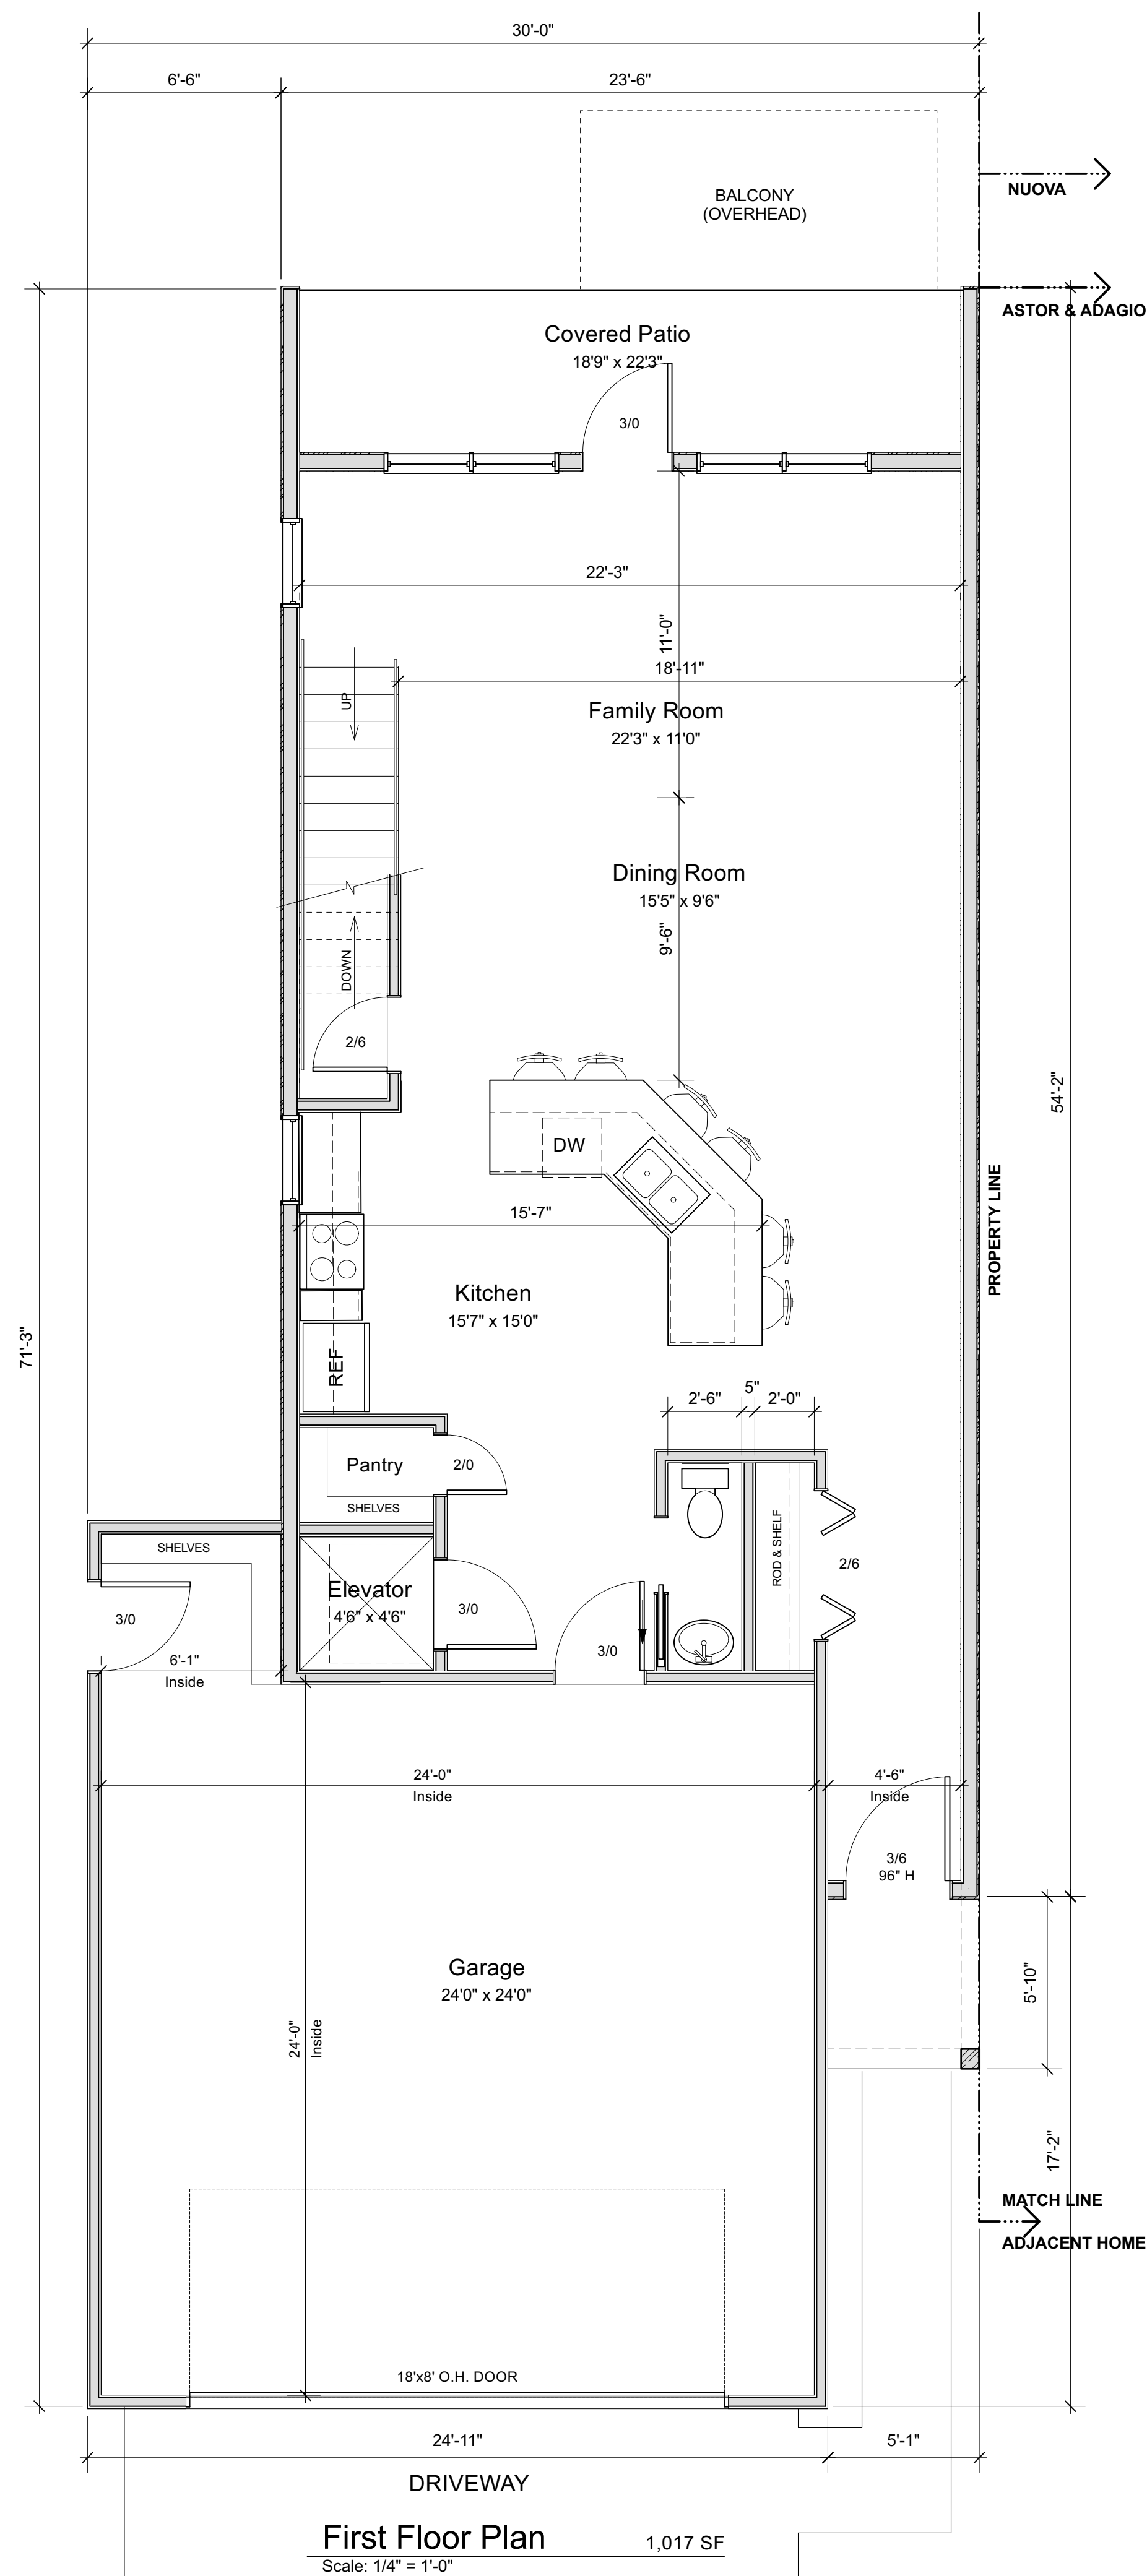

TOWN
HOUSE
'ADAGIO'

MILLENNIAL
MOMENTS
CANFIELD, OHIO

REVISIO

21005

A1.6

3 AUGUST 2021




Front Elevation (TH 'ASTOR' & 'ADAGIO')

Scale: 3/8" = 1'-0"

Front Elevation (TH 'NUOVA')

Scale: 3/8" = 1'-0"

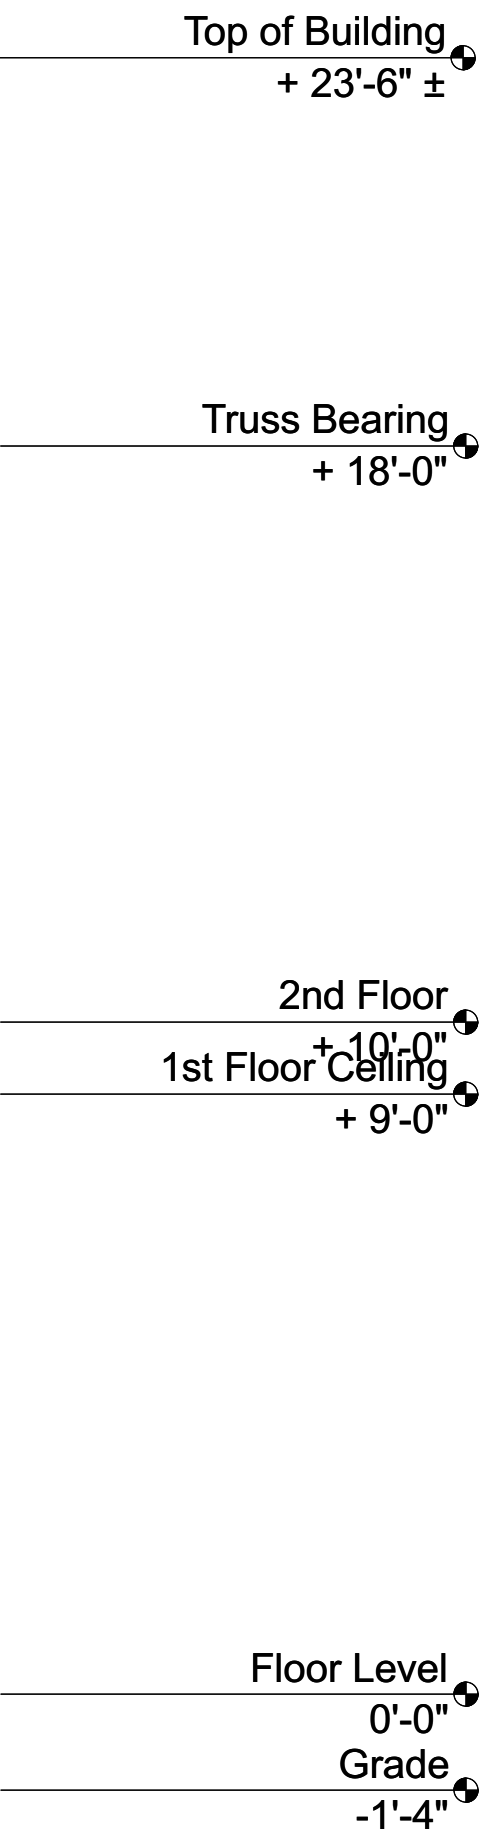

TOWN
HOUSE
'ADAGIO'

MILLENNIAL
MOMENTS
CANFIELD, OHIO

REVISIONS

ADAGIO

	21005
	A2.6
	3 AUGUST 2021