

VILLA
'CHANSON'
**MILLENNIAL
MOMENTS**
CANFIELD, OHIO


REVISIONS
 1. 6.29.21 3 Car Garage, Laundry/Mud Rms to 6'6"

CHANSON
 Floor Plan 1,576 SF
 Scale: 1/4" = 1'-0"

21005

A1.7

3 AUGUST 2021

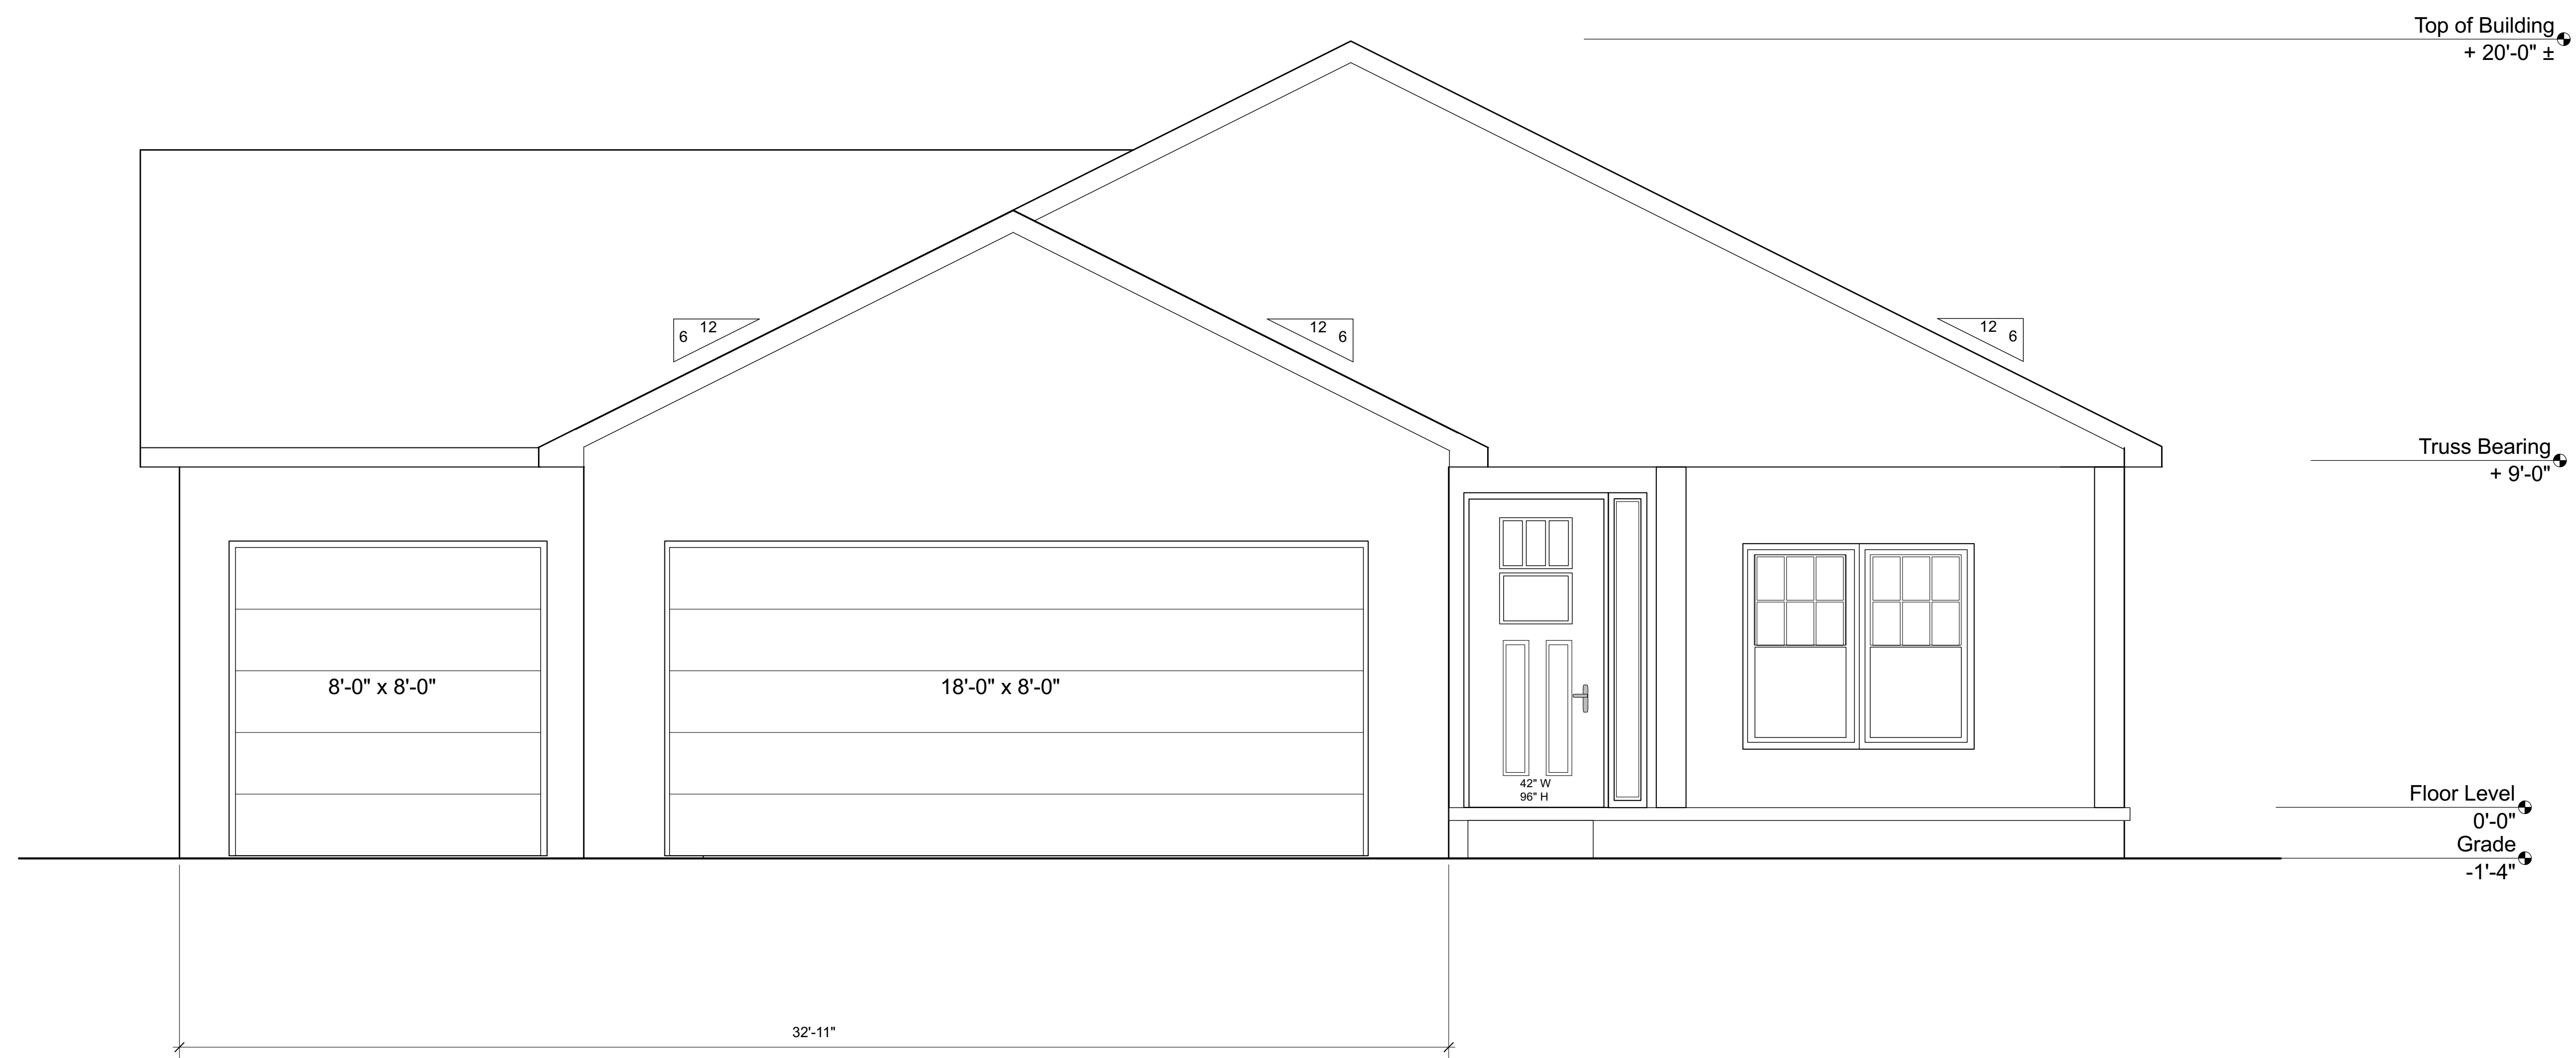

VILLA
'CHANSON'
**MILLENNIAL
MOMENTS**
CANFIELD, OHIO

REVISIONS

Exterior Elevations
Scale: 3/8" = 1'-0"

CHANSON

21005

A2.7

3 AUGUST 2021