


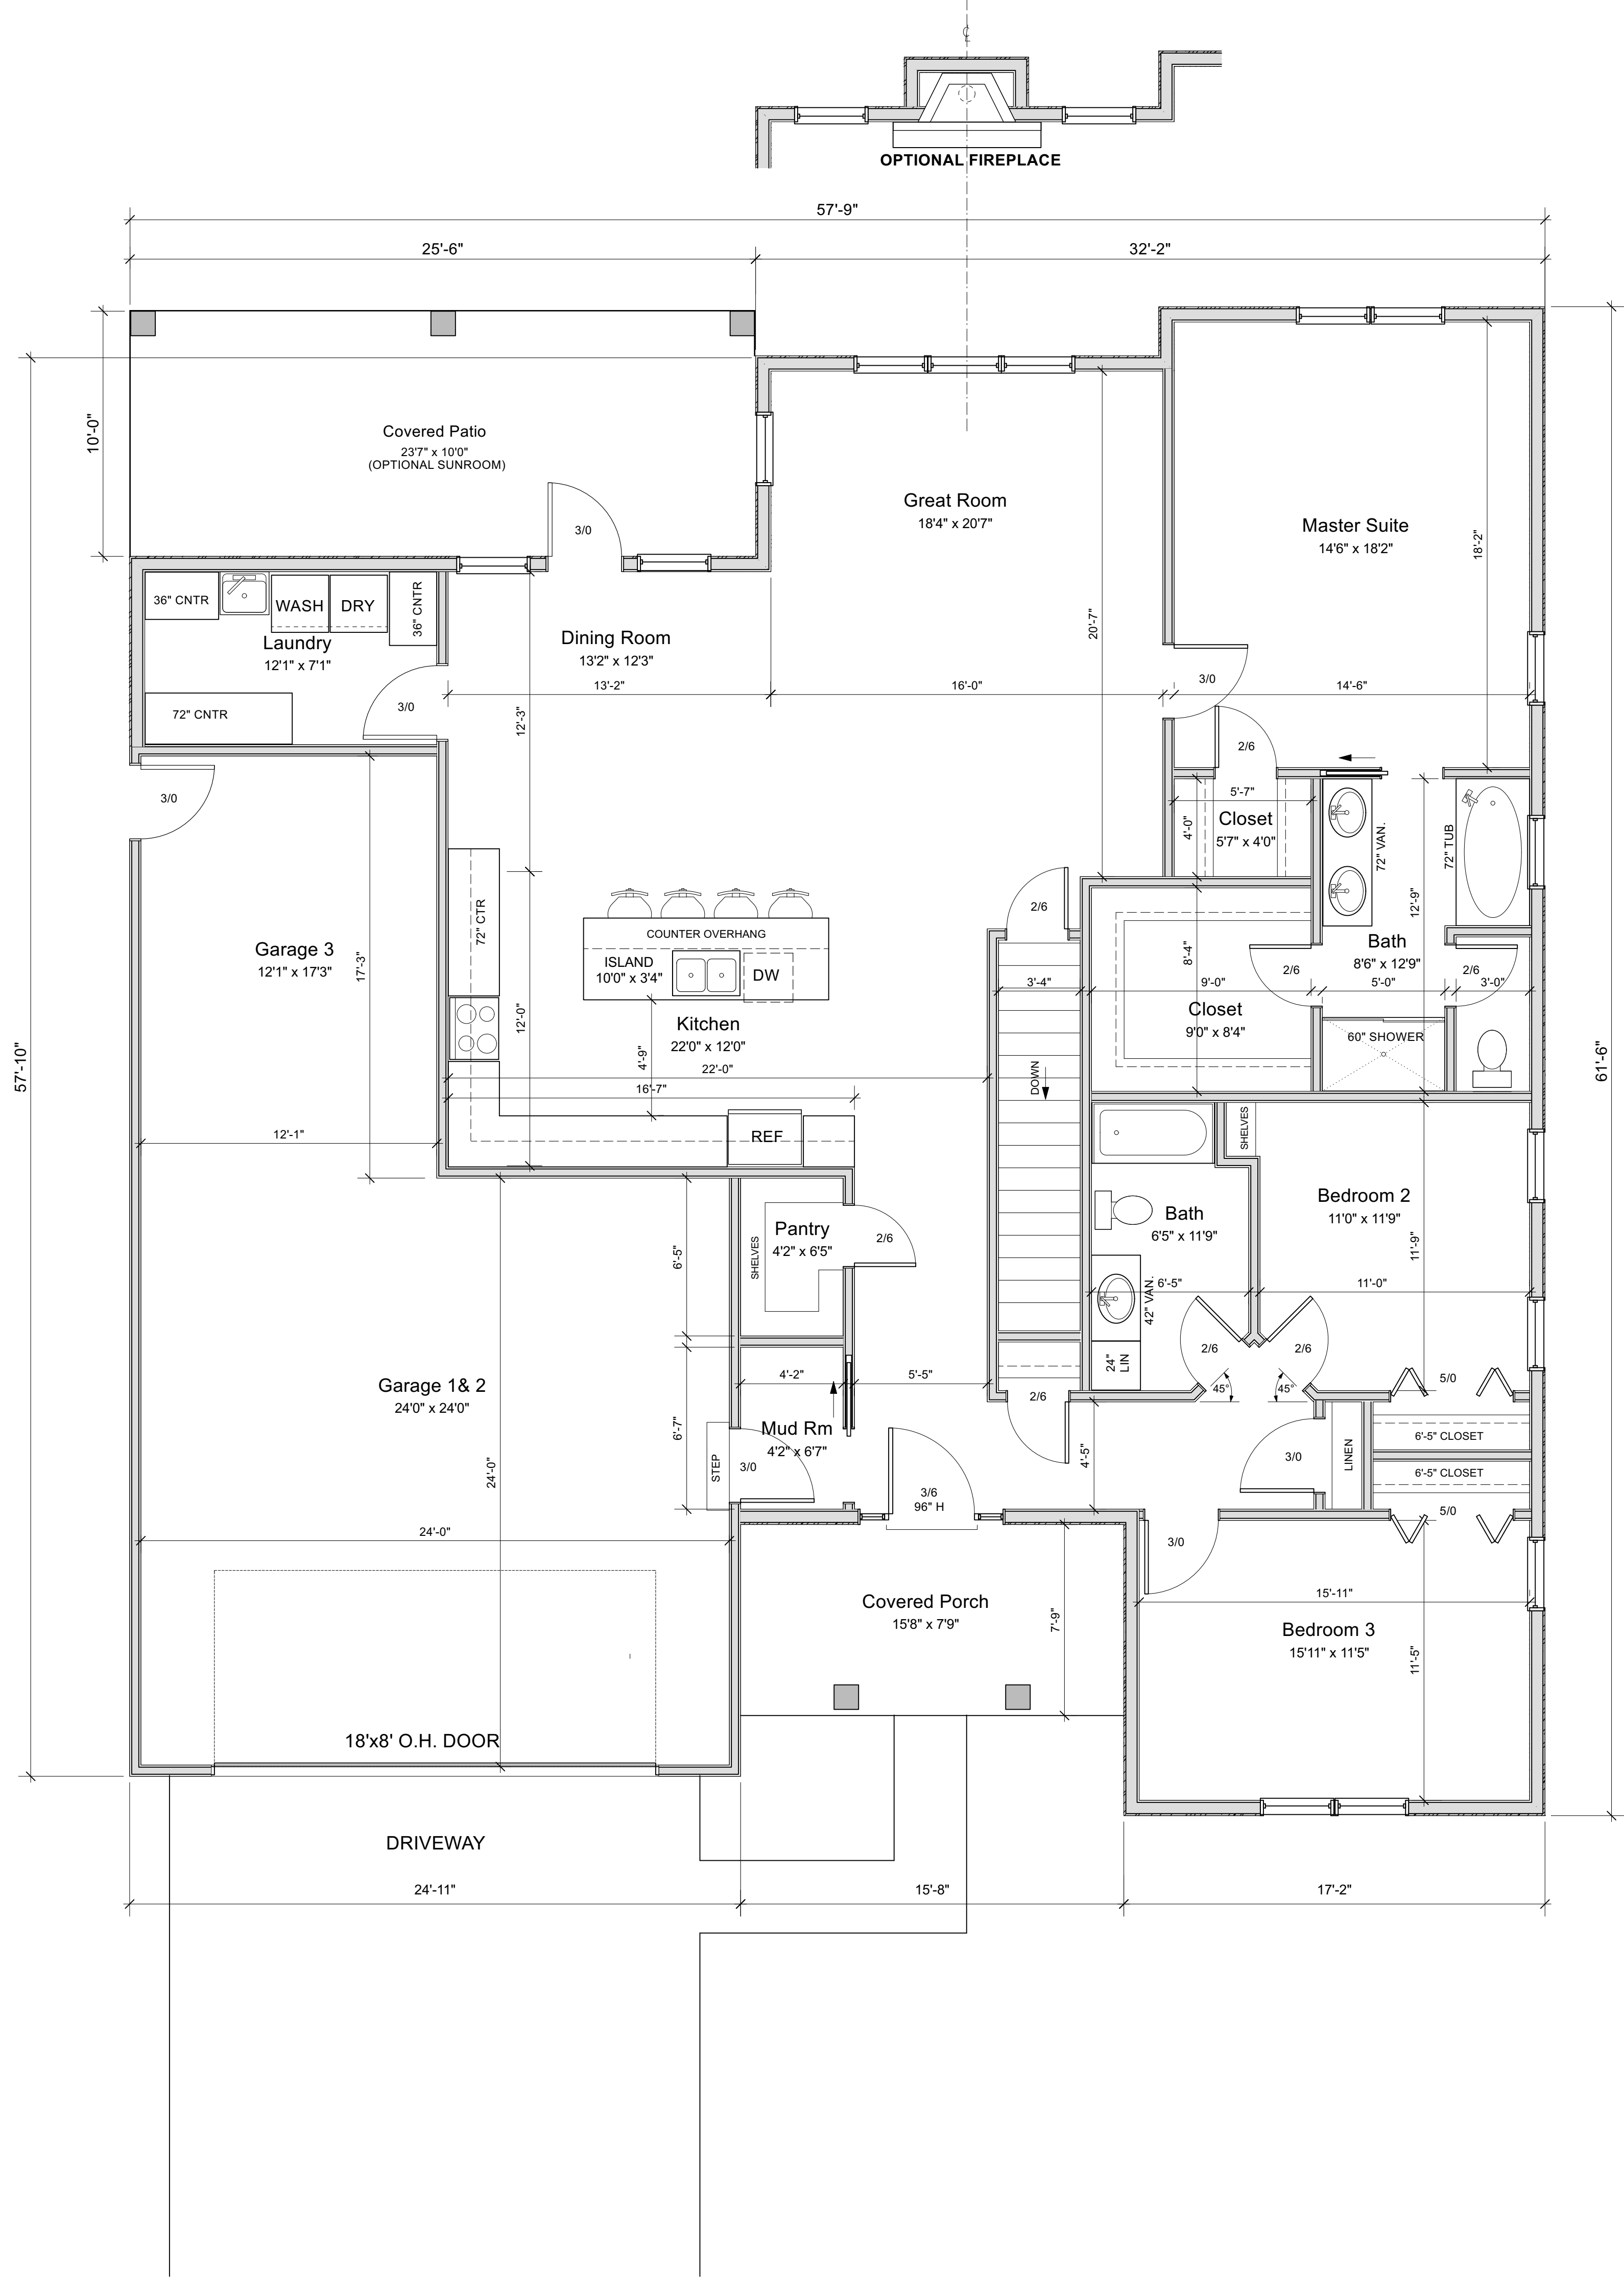

VILLA  
'CELESTA'

MILLENNIAL  
MOMENTS

CANFIELD, OHIO

REVISIONS

CELESTA


Floor Plan 2,088 SF  
Scale: 1/4" = 1'-0"

21005

A1.8

3 AUGUST 2021



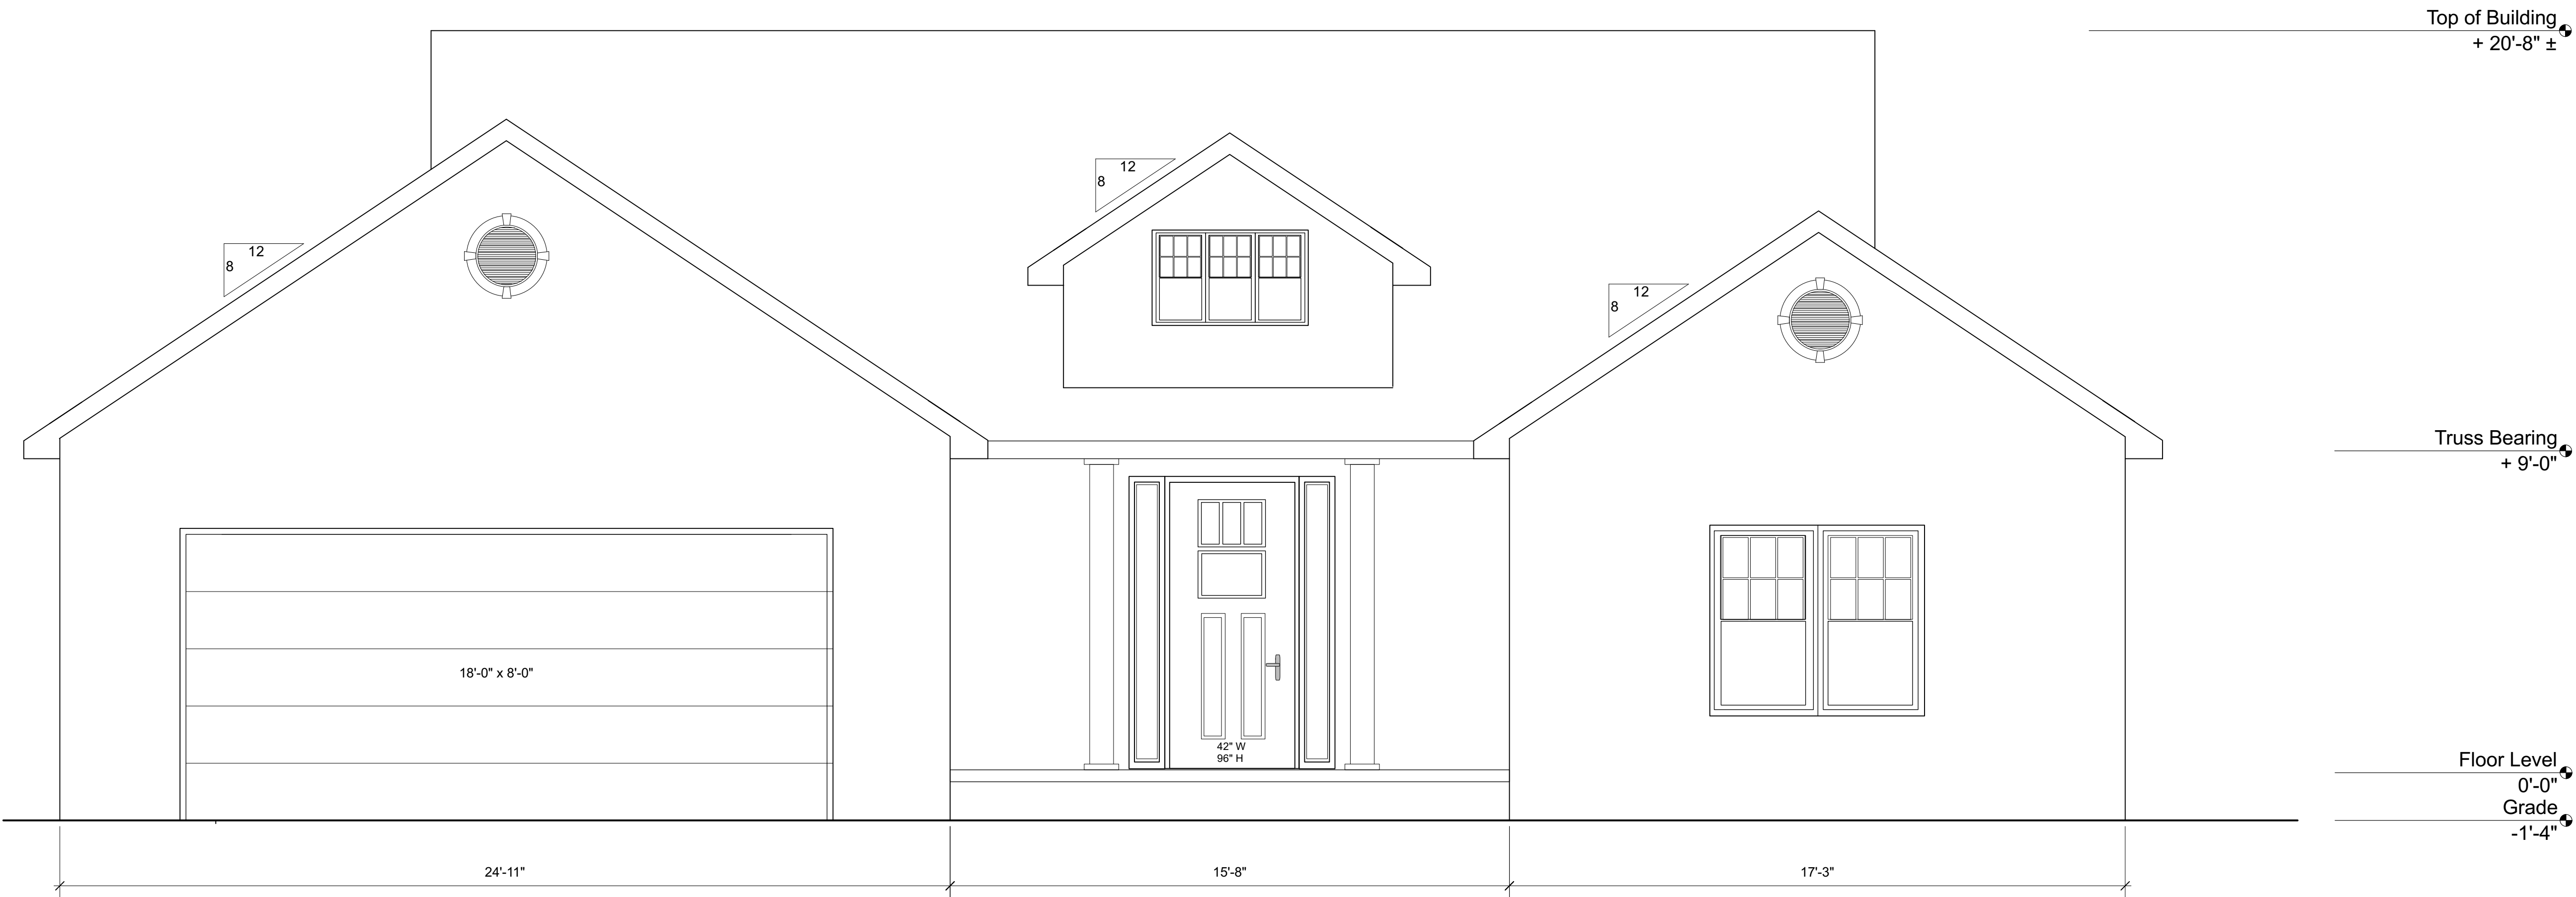

VILLA  
'CELESTA'

**MILLENNIAL  
MOMENTS**

CANFIELD, OHIO

REVISIONS

**CELESTA**

21005

**A2.8**

3 AUGUST 2021