




PROPOSED ROOF



C. W. ARCHITECTS Ltd
Grosvenor House, 8 Park Grove, Cardiff CF10 3BN
Tel : +44 (0)2920 223123 Fax : +44 (0)2920 388367 E-Mail: office@cwarchitects.co.uk

Project Name :		Harlech Court, Bute Terrace, Cardiff	
Project Ref :		SP565	
Drawing Title :		Proposed Roof Plan	
Drawing Number :		SP565 - P13	
		Scale :	
		1:200 @ A3	
Revision:	PAC	Drawn by:	rb
		Date:	Aug' 2024