


SITE PLAN
3175 HILLSIDE DRIVE

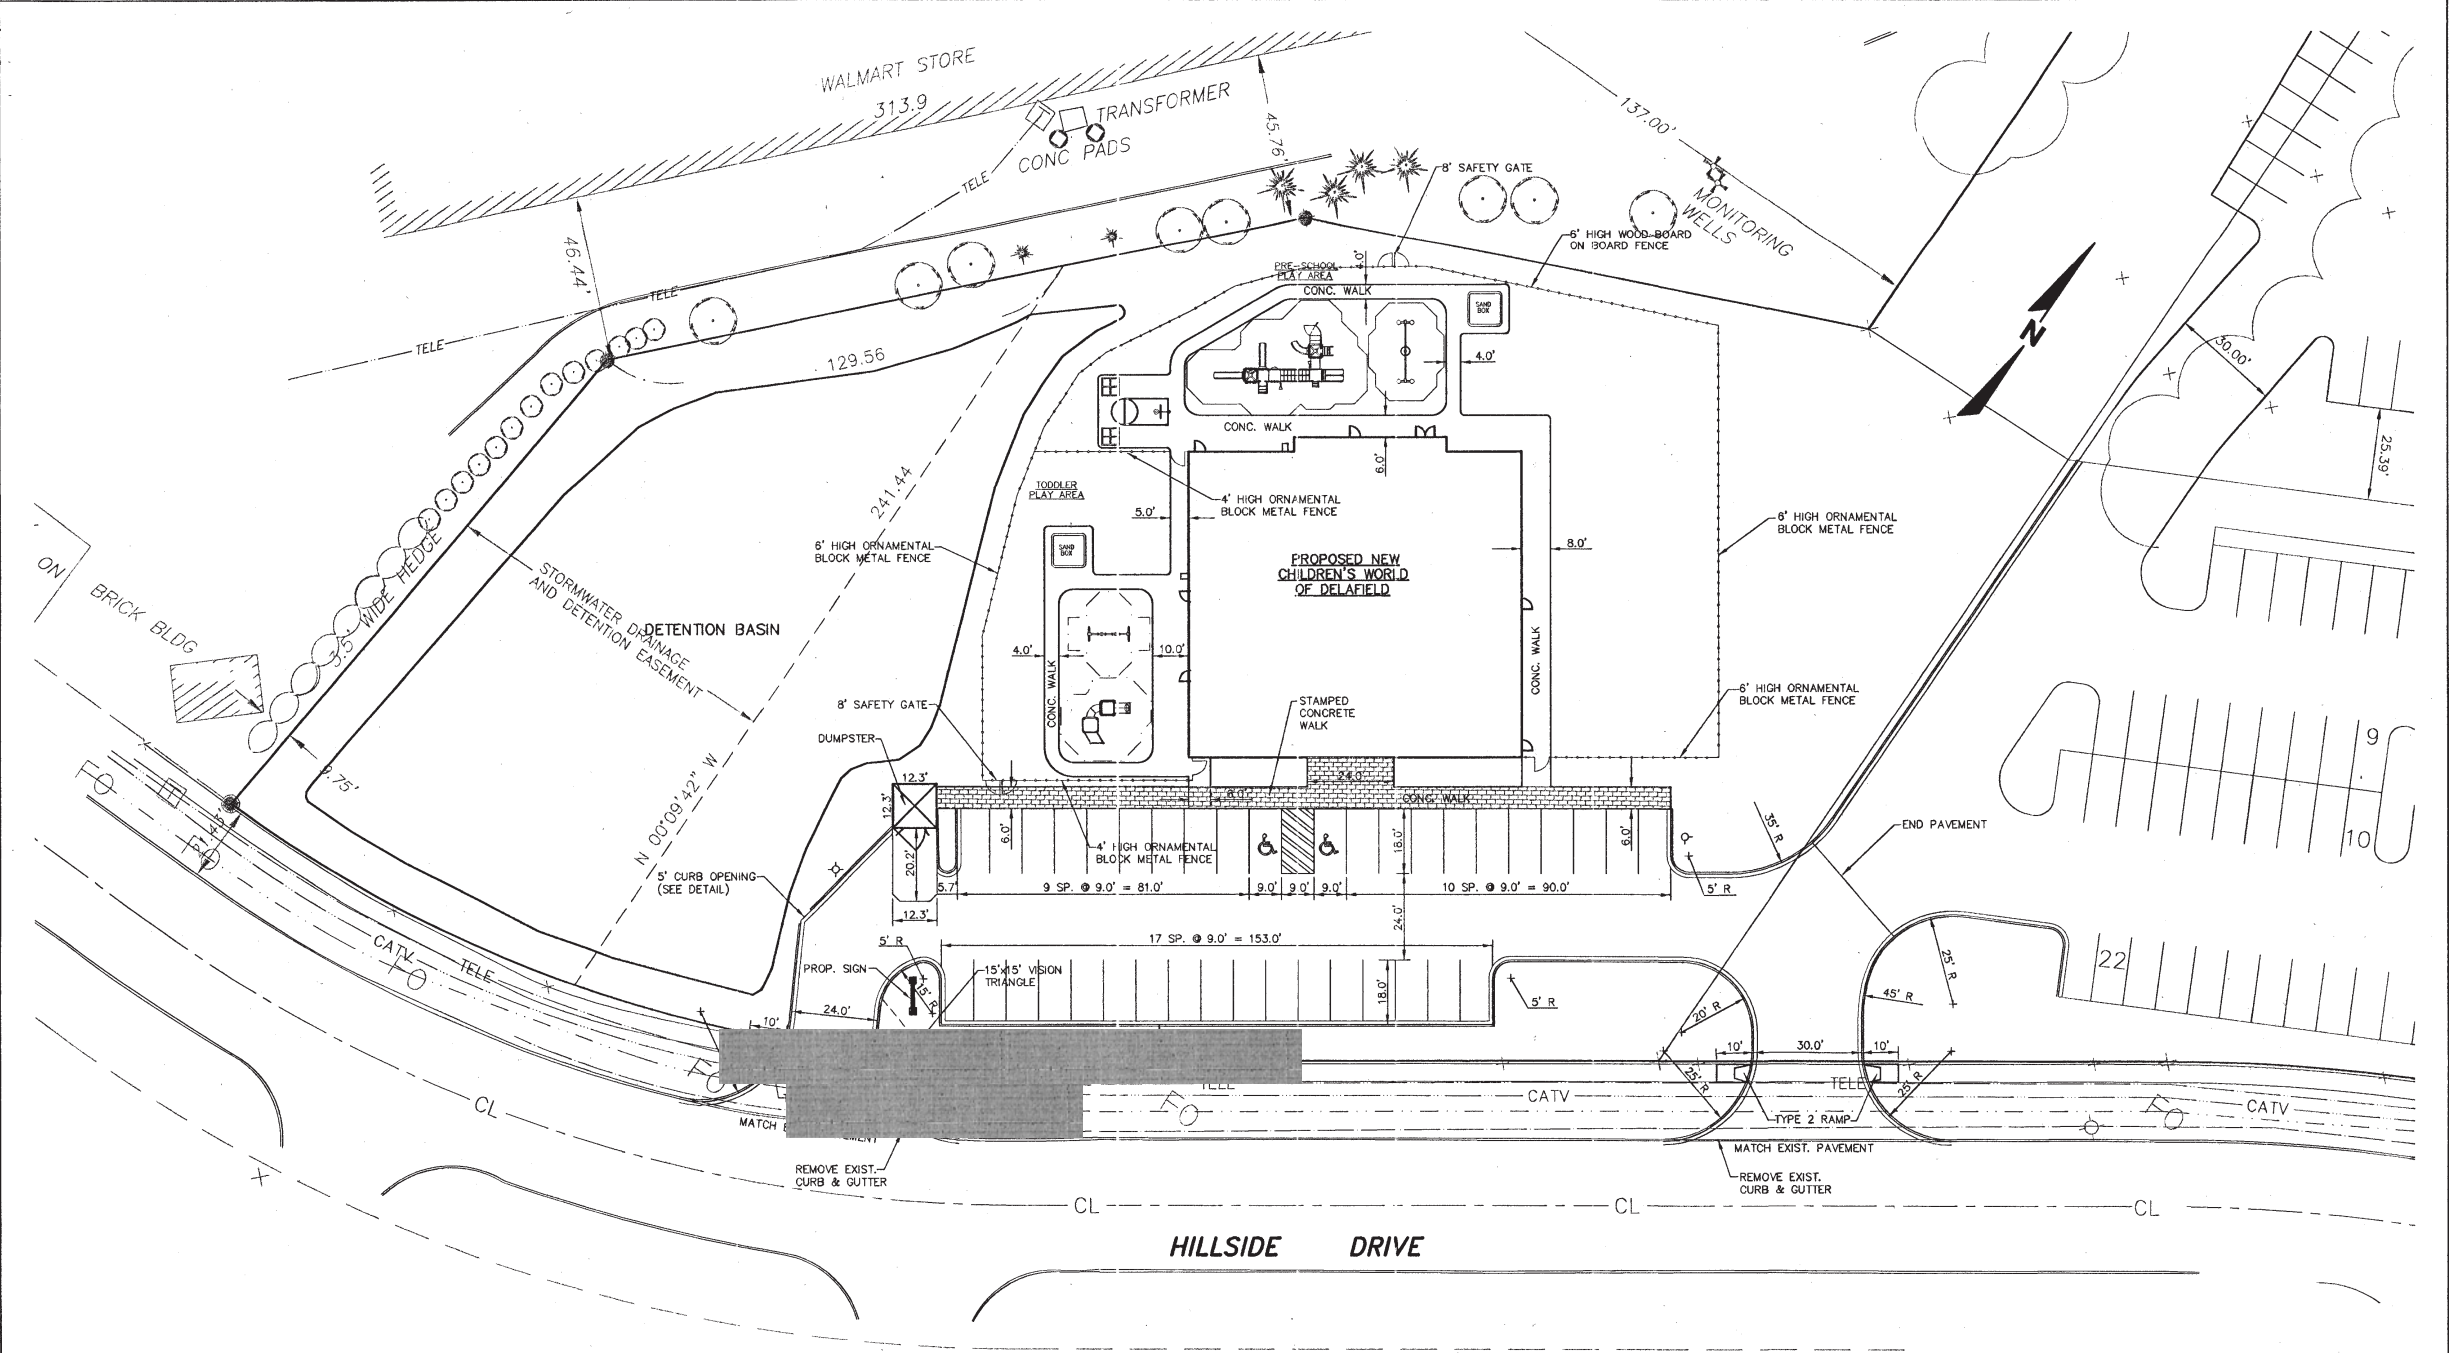

NOTES:
EXISTING UNDERGROUND UTILITY INFORMATION WAS OBTAINED FROM AVAILABLE RECORDS. THE ENGINEER MAKES NO GUARANTEE AS TO THE ACCURACY OF THIS INFORMATION. THE CONTRACTOR IS RESPONSIBLE FOR OBTAINING EXACT LOCATIONS OF ALL UTILITIES FROM DIGGER'S HOTLINE BEFORE BEGINNING CONSTRUCTION.

NATIONAL SURVEY & ENGINEERING ASSUMES NO RESPONSIBILITY FOR DAMAGES, LIABILITY OR COSTS RESULTING FROM CHANGES OR ALTERATIONS MADE TO THIS PLAN WITHOUT THE EXPRESSED WRITTEN CONSENT OF NATIONAL SURVEY & ENGINEERING

ALL DIMENSIONS ARE TO THE FACE OF CURB UNLESS OTHERWISE NOTED

BENCHMARKS:
N.W. FLANGE BOLT ON HYD. SECOND HYD. EAST OF HERITAGE DRIVE.
ELEV. = 1007.59



REVISIONS	
DATE	BY
7/18/00	NSE

PROJECT MANAGER: ROBERT ELKIM, P.E.

CHILDREN'S WORLD
CITY OF DELAFIELD

SITE PLAN

National Survey & Engineering
Telephone: 262-781-0000
Fax: 262-781-0400
18745 W. Diamond Road
Suite 200
Brookfield, WI 53005-1938
www.nse.com

NSE PROJECT NO.: 5000128
DATE: 6/14/00 SCALE: 1"=20'

SHEET NO.
1 OF 4