
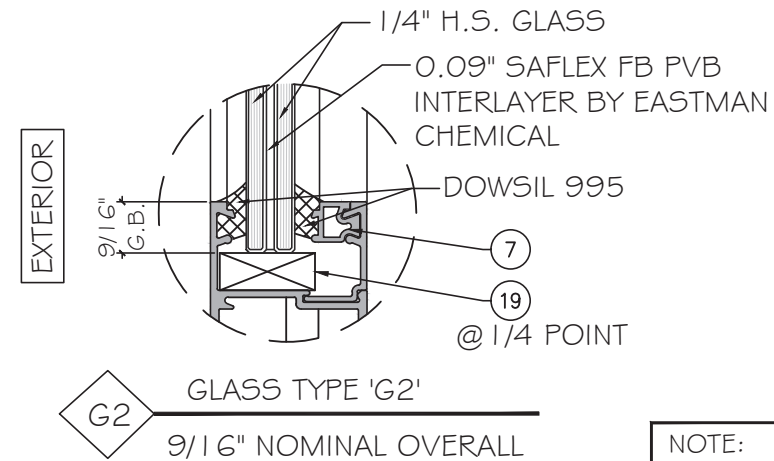


SHANGHAI YY WINDOWS CO., LTD.
SPA 150 ALUMINUM OUTSWING FRENCH DOOR - L.M.I.

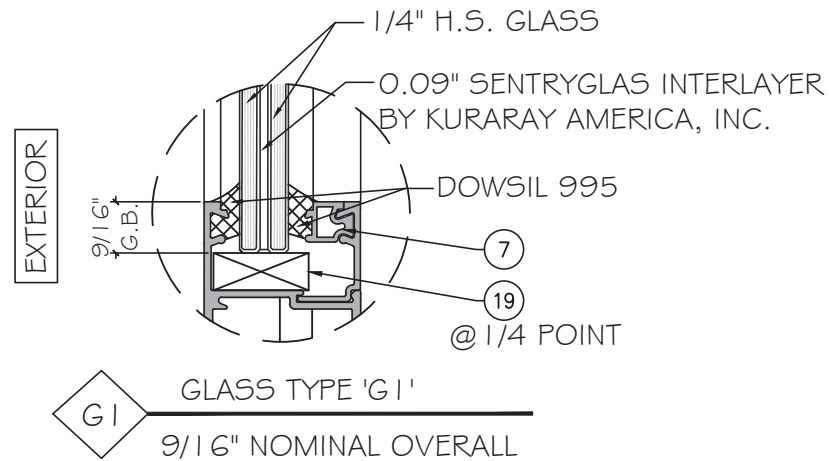

NOTE:
GLASS COMPLIES WITH ASTM E 1300-09
(3 SEC. GUSTS).

GENERAL NOTES:

- THIS PRODUCT HAS BEEN DESIGNED AND TESTED TO COMPLY WITH THE REQUIREMENTS OF THE 8TH EDITION FLORIDA BUILDING CODE (2023) INCLUDING HIGH VELOCITY HURRICANE ZONE (HVHZ).
- DOORS ARE RATED FOR LARGE MISSILE IMPACT. LMI SYSTEM TO BE USED FOR INSTALLATIONS UP TO 30 FT OF GRADE. FOR ABOVE 30 FT OF GRADE, SMI TO BE USED. IMPACT SHUTTERS ARE NOT REQUIRED.
- REFER TO DETAILS FOR DOORS APPROVED FOR WATER INFILTRATION.
- ANCHORS SHALL BE AS LISTED, SPACED AS SHOWN ON DETAILS. ANCHORS EMBEDMENT TO BASE MATERIAL SHALL BE BEYOND WALL DRESSING OR STUCCO.
- ANCHORING OR LOADING CONDITIONS NOT SHOWN IN THESE DETAILS ARE NOT PART OF THIS APPROVAL.
- MATERIALS INCLUDING BUT NOT LIMITED TO STEEL / METAL SCREWS THAT COME INTO CONTACT WITH OTHER DISSIMILAR MATERIALS SHALL MEET THE REQUIREMENTS OF THE 8TH EDITION FLORIDA BUILDING CODE (2023) SECTION AS APPLICABLE.
- METAL STRUCTURES BY OTHERS TO BE DESIGNED TO SUPPORT THE LOADS IMPOSED BY THIS GLAZING SYSTEM AND TO TRANSFER SUCH LOADS TO THE BUILDING MAIN STRUCTURE.
- ULTIMATE LOAD OBTAINED FROM ASCE 7-22, MULTIPLY BY 0.6 SHALL BE LESS THAN OR EQUAL TO MAX. DESIGN LOAD IN THIS DOCUMENT. THE DESIGN LOADS SHOWN IN THIS DOCUMENT ARE ALLOWABLE DESIGN LOADS.

-SEALANTS:

ALL FRAME CORNERS, JOINTS, MULLION SEAMS AND PERIMETER GLAZING BEAD TO FRAME INSTALLATION FASTENERS SEALED WITH SILICON SEALANT.


- MANUFACTURER'S LABEL SHALL BE LOCATED ON A READILY VISIBLE LOCATION IN ACCORDANCE WITH SECTION 1709.9.3 OF FLORIDA BUILDING CODE LABELING TO COMPLY WITH SECTION 1709.9.2.

USE CHARTS AS FOLLOWS.

- STEP 1: DETERMINE DESIGN WIND LOAD REQUIREMENTS BASED ON WIND VELOCITY, BLDG. HEIGHT, WIND ZONE USING APPLICABLE ASCE 7-22 STANDARD OR WIND TUNNEL REPORTS.
- STEP 2: SEE SHEET E1#E2 FOR TYPICAL DOORS ELEVATION.
- STEP 3: SEE SHEET A1 FOR ANCHOR OPTIONS. SEE SHEET E1#E2 FOR ANCHOR LAYOUT.
- STEP4: THE LOWEST VALUE RESULTING FROM STEPS 2 & 3 THAT EXCEED THE DESIGN WIND PRESSURES DETERMINED THROUGH STEP 1 SHALL APPLY TO ENTIRE SYSTEM
- FLORIDA APPROVAL


ABBREVIATIONS AND SYMBOLS

D.L.O. - DAYLITE OPENING
F.H. - FRAME HEIGHT
F.W. - FRAME WIDTH
W/ - WITH
W/O - WITHOUT
O.C. - ON CENTER
G.B. - GLASS BITE

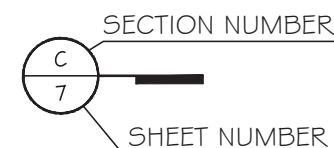

FLORIDA APPROVAL:

FL # 41579

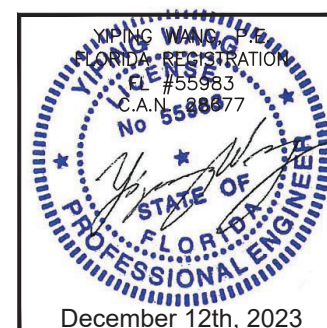[illegible]


SPA 150 ALUMINUM OUTSWING FRENCH DOOR - L.M.I.

SHANGHAI Y Y WINDOWS CO.,LTD
NO.9300 Hunan high way, PUDONG NEW AREA,SHANGHAI CHINA
TEL: 86 21 68 61 67 61 6

TEL. +86 189 1616 7018
EMAIL: yvonne@yyconstruction.co

MCY ENGINEERING, INC.
GLAZING CONSULTANTS



 12781 MIRAMAR PKWY. STE. 301
 MIRAMAR, FL 33027 P: 305 271-0117
 www.MCYEngineering.com mcy@mcyengineering.com

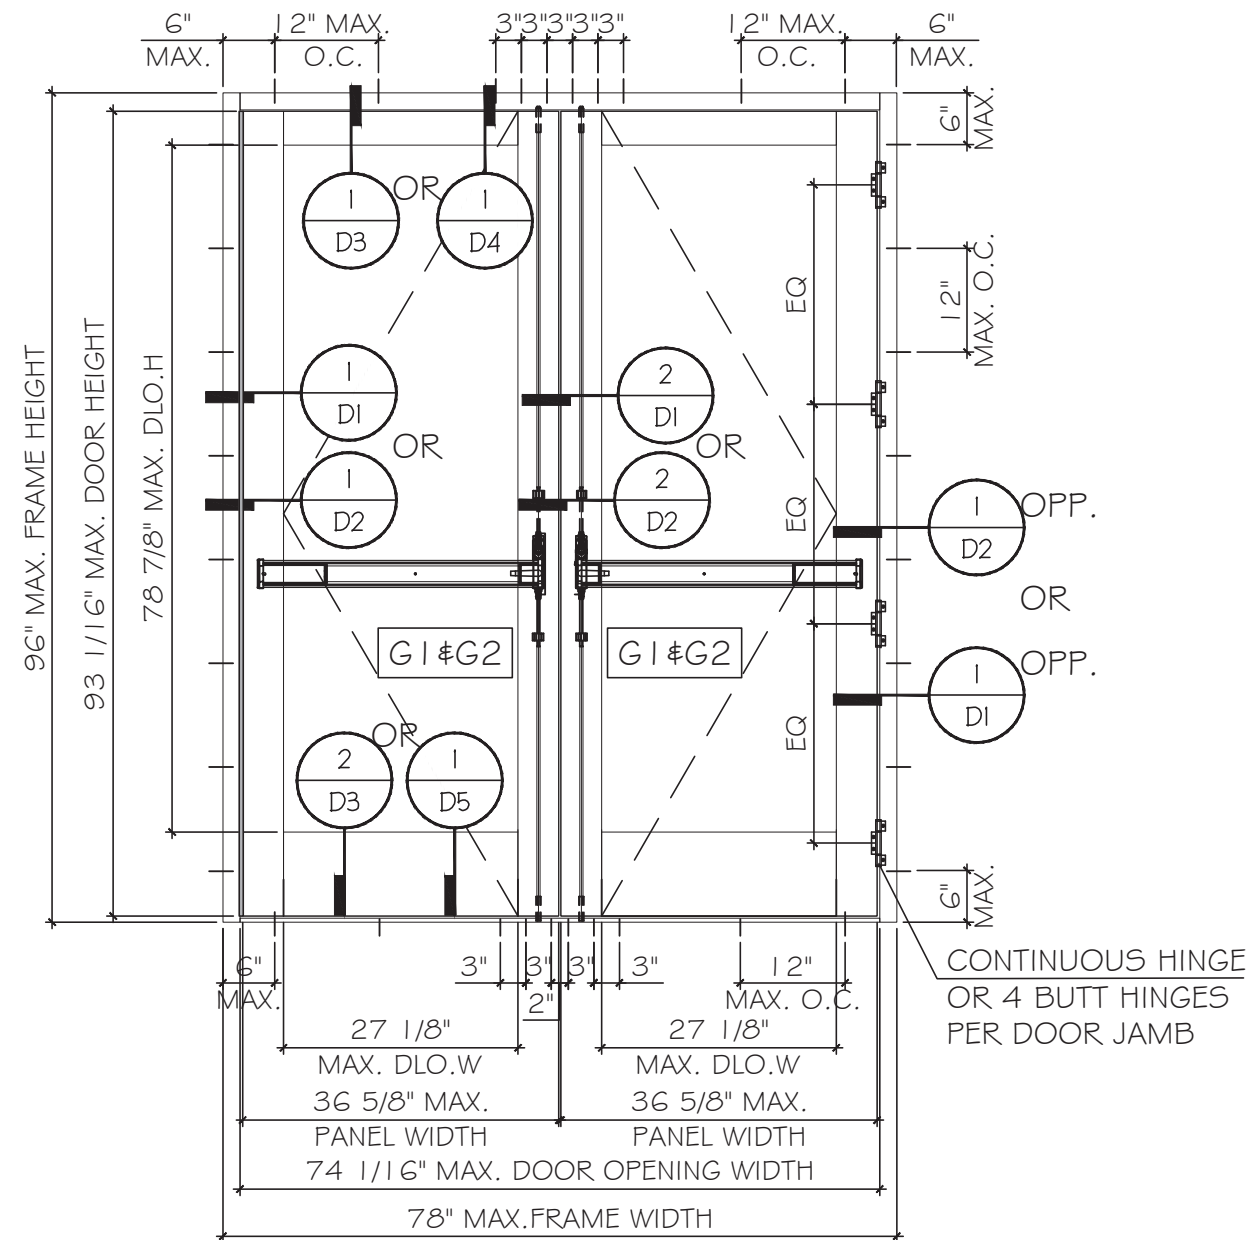

TYPICAL EXTERIOR ELEVATIONS

CONTINUOUS HINGE
OR 4 BUTT HINGES
PER DOOR JAMB

CONTINUOUS HINGE
OR 4 BUTT HINGES
PER DOOR JAMB

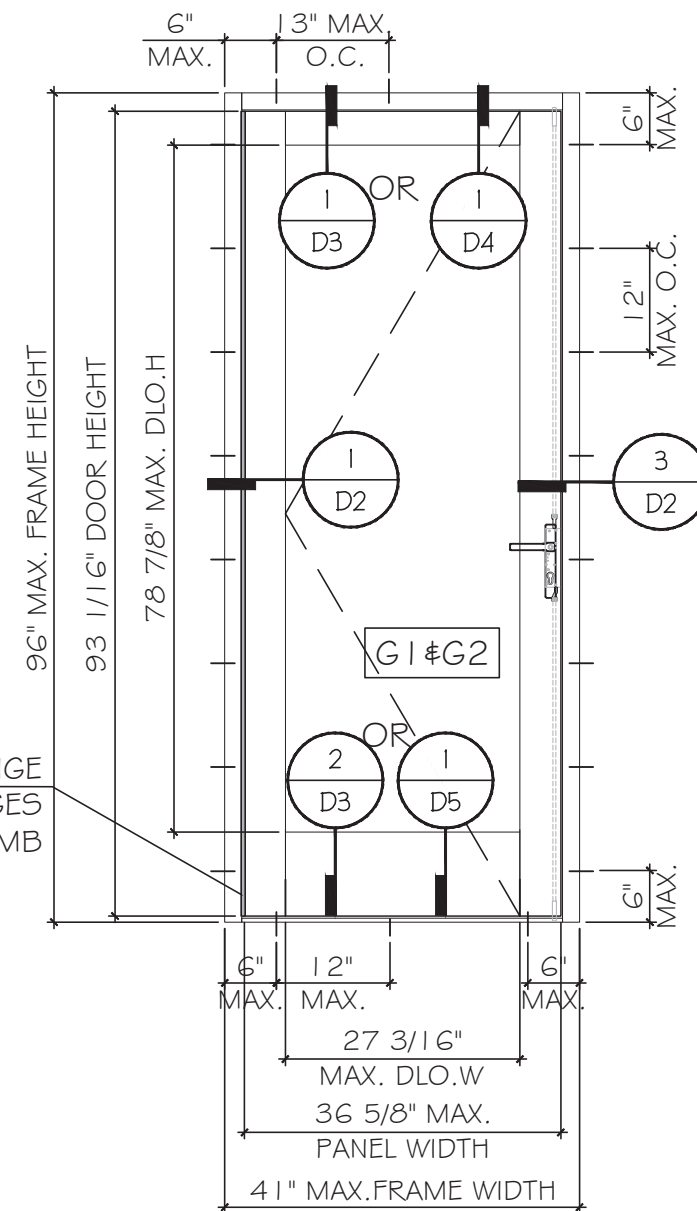


TYPICAL EXTERIOR ELEVATIONS

DOOR WITH STD FRAME						
DOOR TYPE	GLASS TYPE	MAX. DIMENSIONS		DESIGN LOADS	HINGE OPTION	LOCK OPTION
		FRAME WIDTH	FRAME HEIGHT			
		INCH.	INCH.	(PSF) (±)		
DOUBLE DOOR	G1	78	96	96	#1 OR #2	#1 OR #2 OR #3
	G2	78	96	65		
SINGLE DOOR	G1	41	96	96		
	G2	41	96	65		

NOTE: ALLOWABLE DESIGN LOAD FOR SIZE SHOWN ABOVE OR SMALLER AS PERMITTED BY FBC


FLORIDA APPROVAL:
FL # 41579

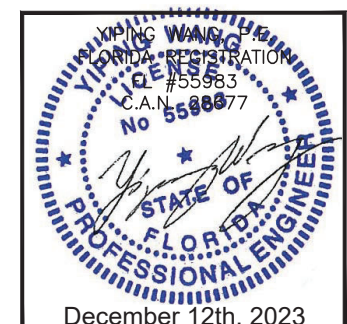

SFA 150 ALUMINUM OUTSWING FRENCH DOOR - L.M.I.
SHANGHAI YY WINDOWS CO.,LTD
NO.9300 Hunan high way, PUDONG NEW AREA,SHANGHAI CHINA
TEL: +86 189 1616 7018
EMAIL: yyome@yyconstruction.com


MCY ENGINEERING, INC.
GLAZING CONSULTANTS
12781 MIRAMAR PKWY. STE. 301
MIRAMAR, FL 33027 P: 305 271-0117
www.MCYEngineering.com mcy@mcyengineering.com

	</
--	--	----

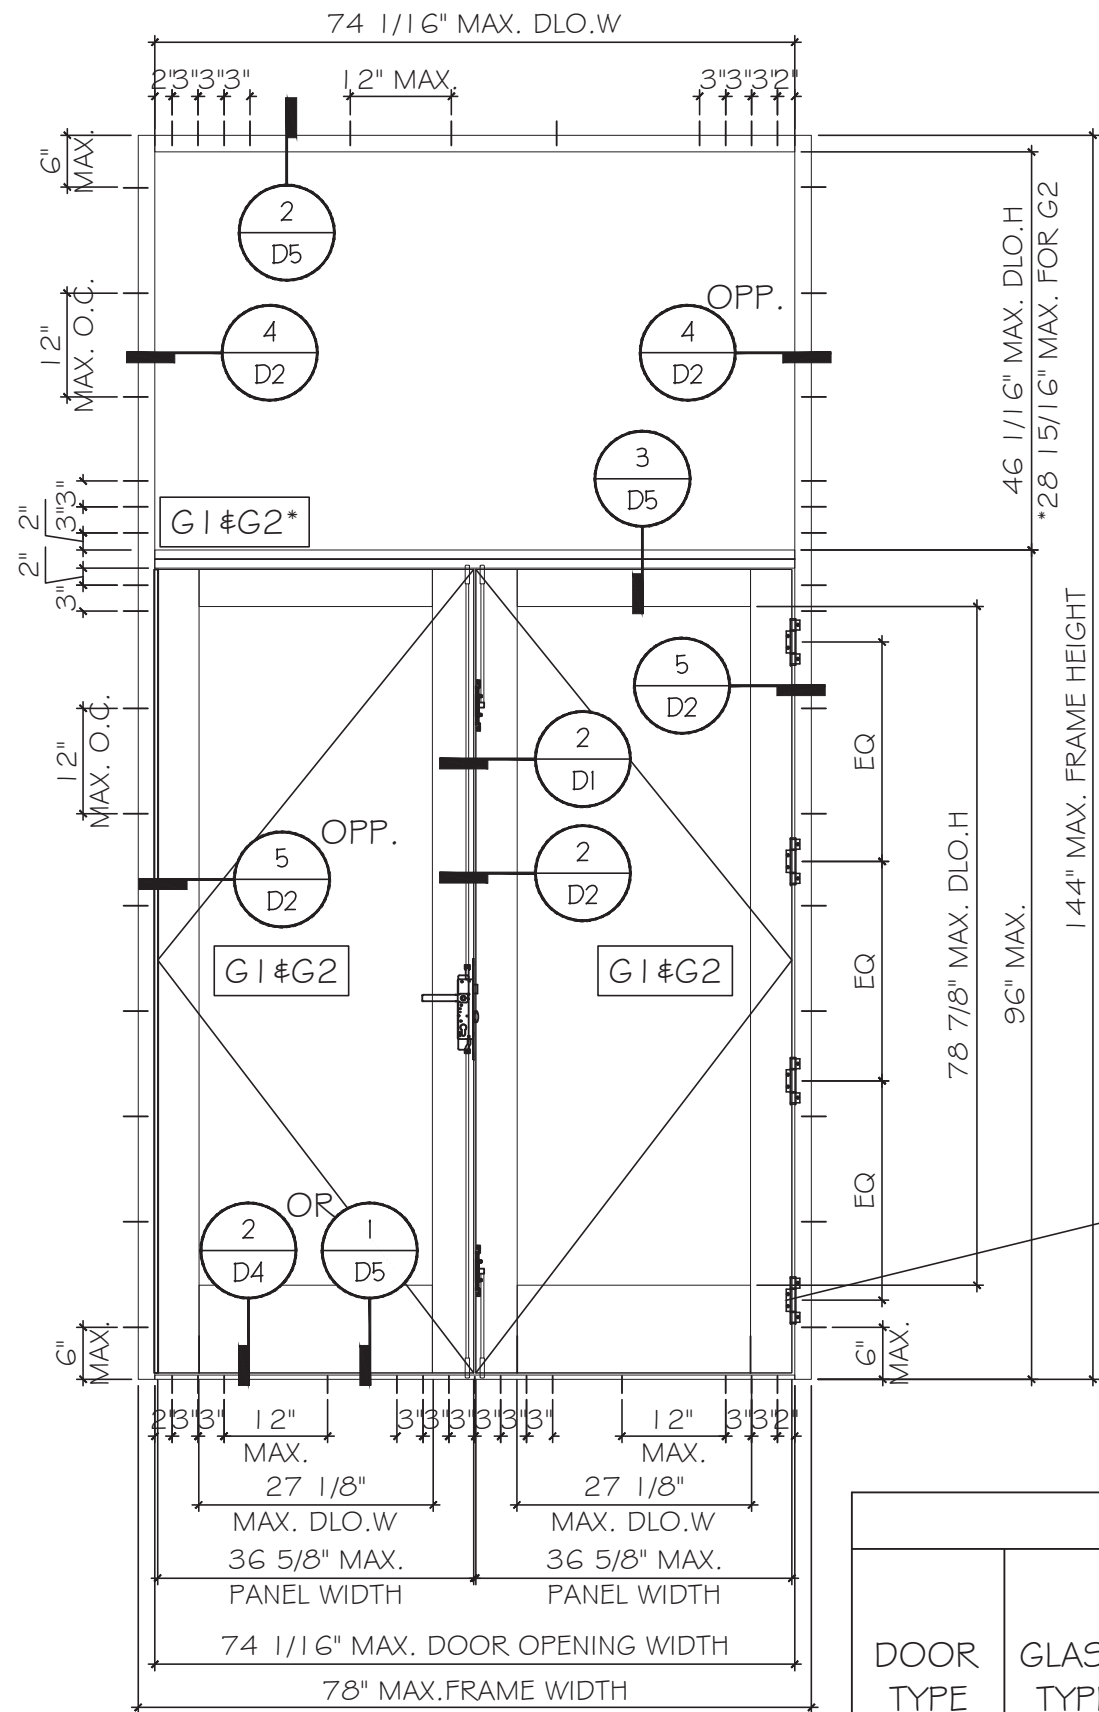


TYPICAL EXTERIOR ELEVATIONS
NOTE: ALLOWABLE DESIGN LOAD FOR SIZE SHOWN ABOVE OR SMALLER AS PERMITTED BY FBC

DOOR WITH DEEP FRAME					
DOOR TYPE	GLASS TYPE	MAX. DIMENSIONS		DESIGN LOADS (PSF)	HINGE OPTION
		FRAME WIDTH	FRAME HEIGHT		
		INCH.	INCH.	(PSF) (±)	
DOUBLE DOOR	G1	78	96	96	#1 OR #2
	G2	78	96	65	
SINGLE DOOR	G1	41	96	96	
	G2	41	96	65	
					#1 OR #2 OR #3

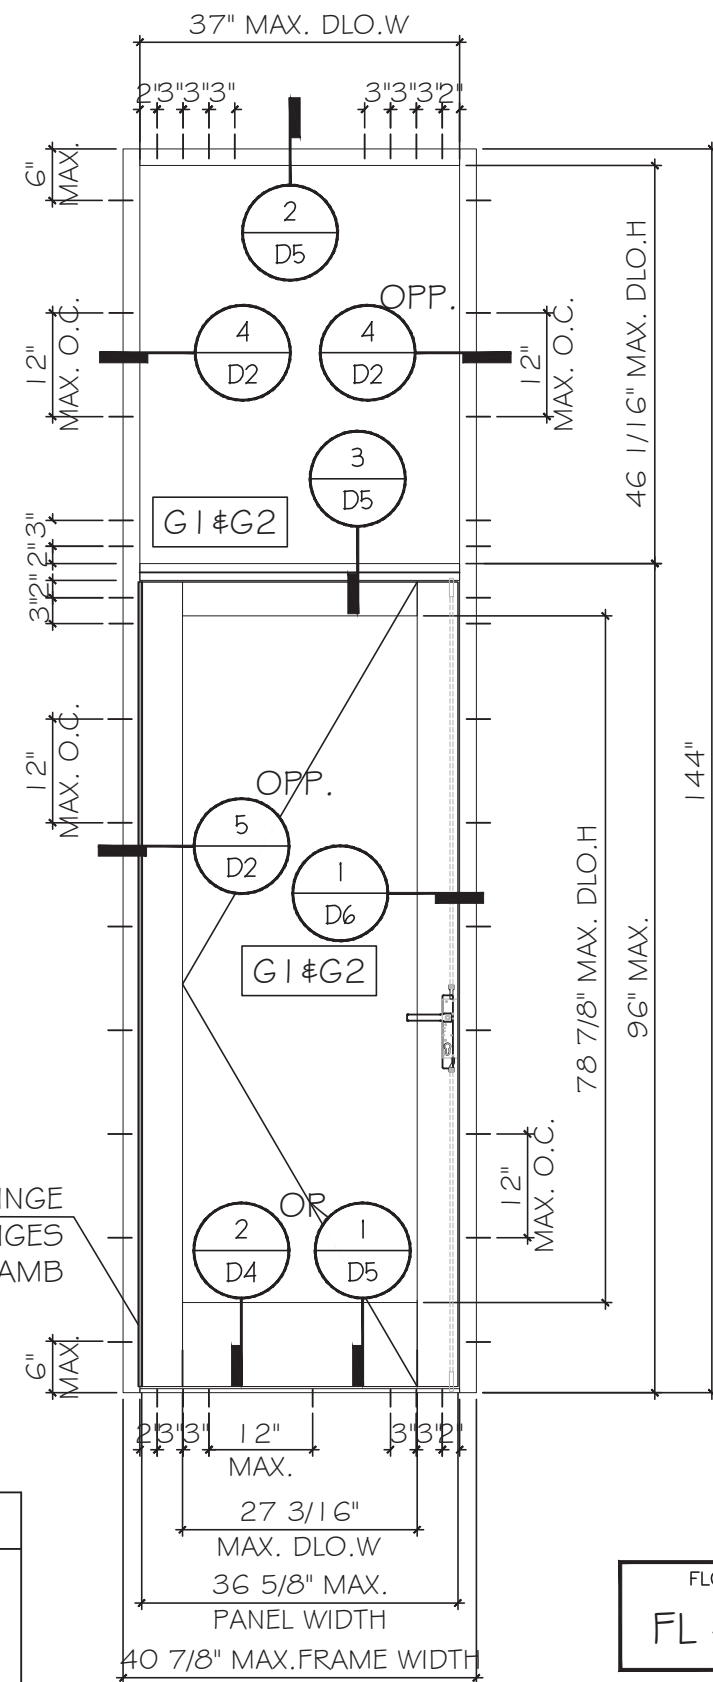

TYPICAL EXTERIOR ELEVATIONS
NOTE: ALLOWABLE DESIGN LOAD FOR SIZE SHOWN ABOVE OR SMALLER AS PERMITTED BY FBC

FLORIDA APPROVAL:
FL # 41579

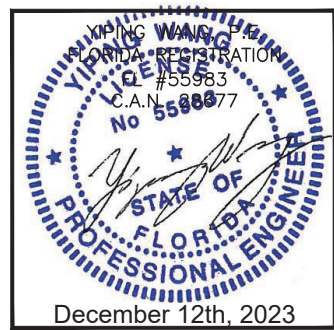




MCY ENGINEERING, INC.
GLAZING CONSULTANTS
12781 MIRAMAR PKWY. STE. 301
MIRAMAR, FL 33027
P: 305 271-0117
www.MCYEngineering.com mcy@mcyengineering.com

SFA 150 ALUMINUM OUTSWING FRENCH DOOR - L.M.I.

SHANGHAI YY WINDOWS CO.,LTD
NO.9300 Hunan high way, PUDONG NEW AREA,SHANGHAI CHINA
TEL: +86 189 1616 7018
EMAIL: yyome@yyconstruction.com

Drawn Date	12.07.2023	SCALE	AS SHOWN
Drawn By	James	Date	12.07.2023
Rev. No.	R2	Description	FBC 2023
DRAWING NO. AD22-24			
E2			
Sheet No. 3 OF 14			

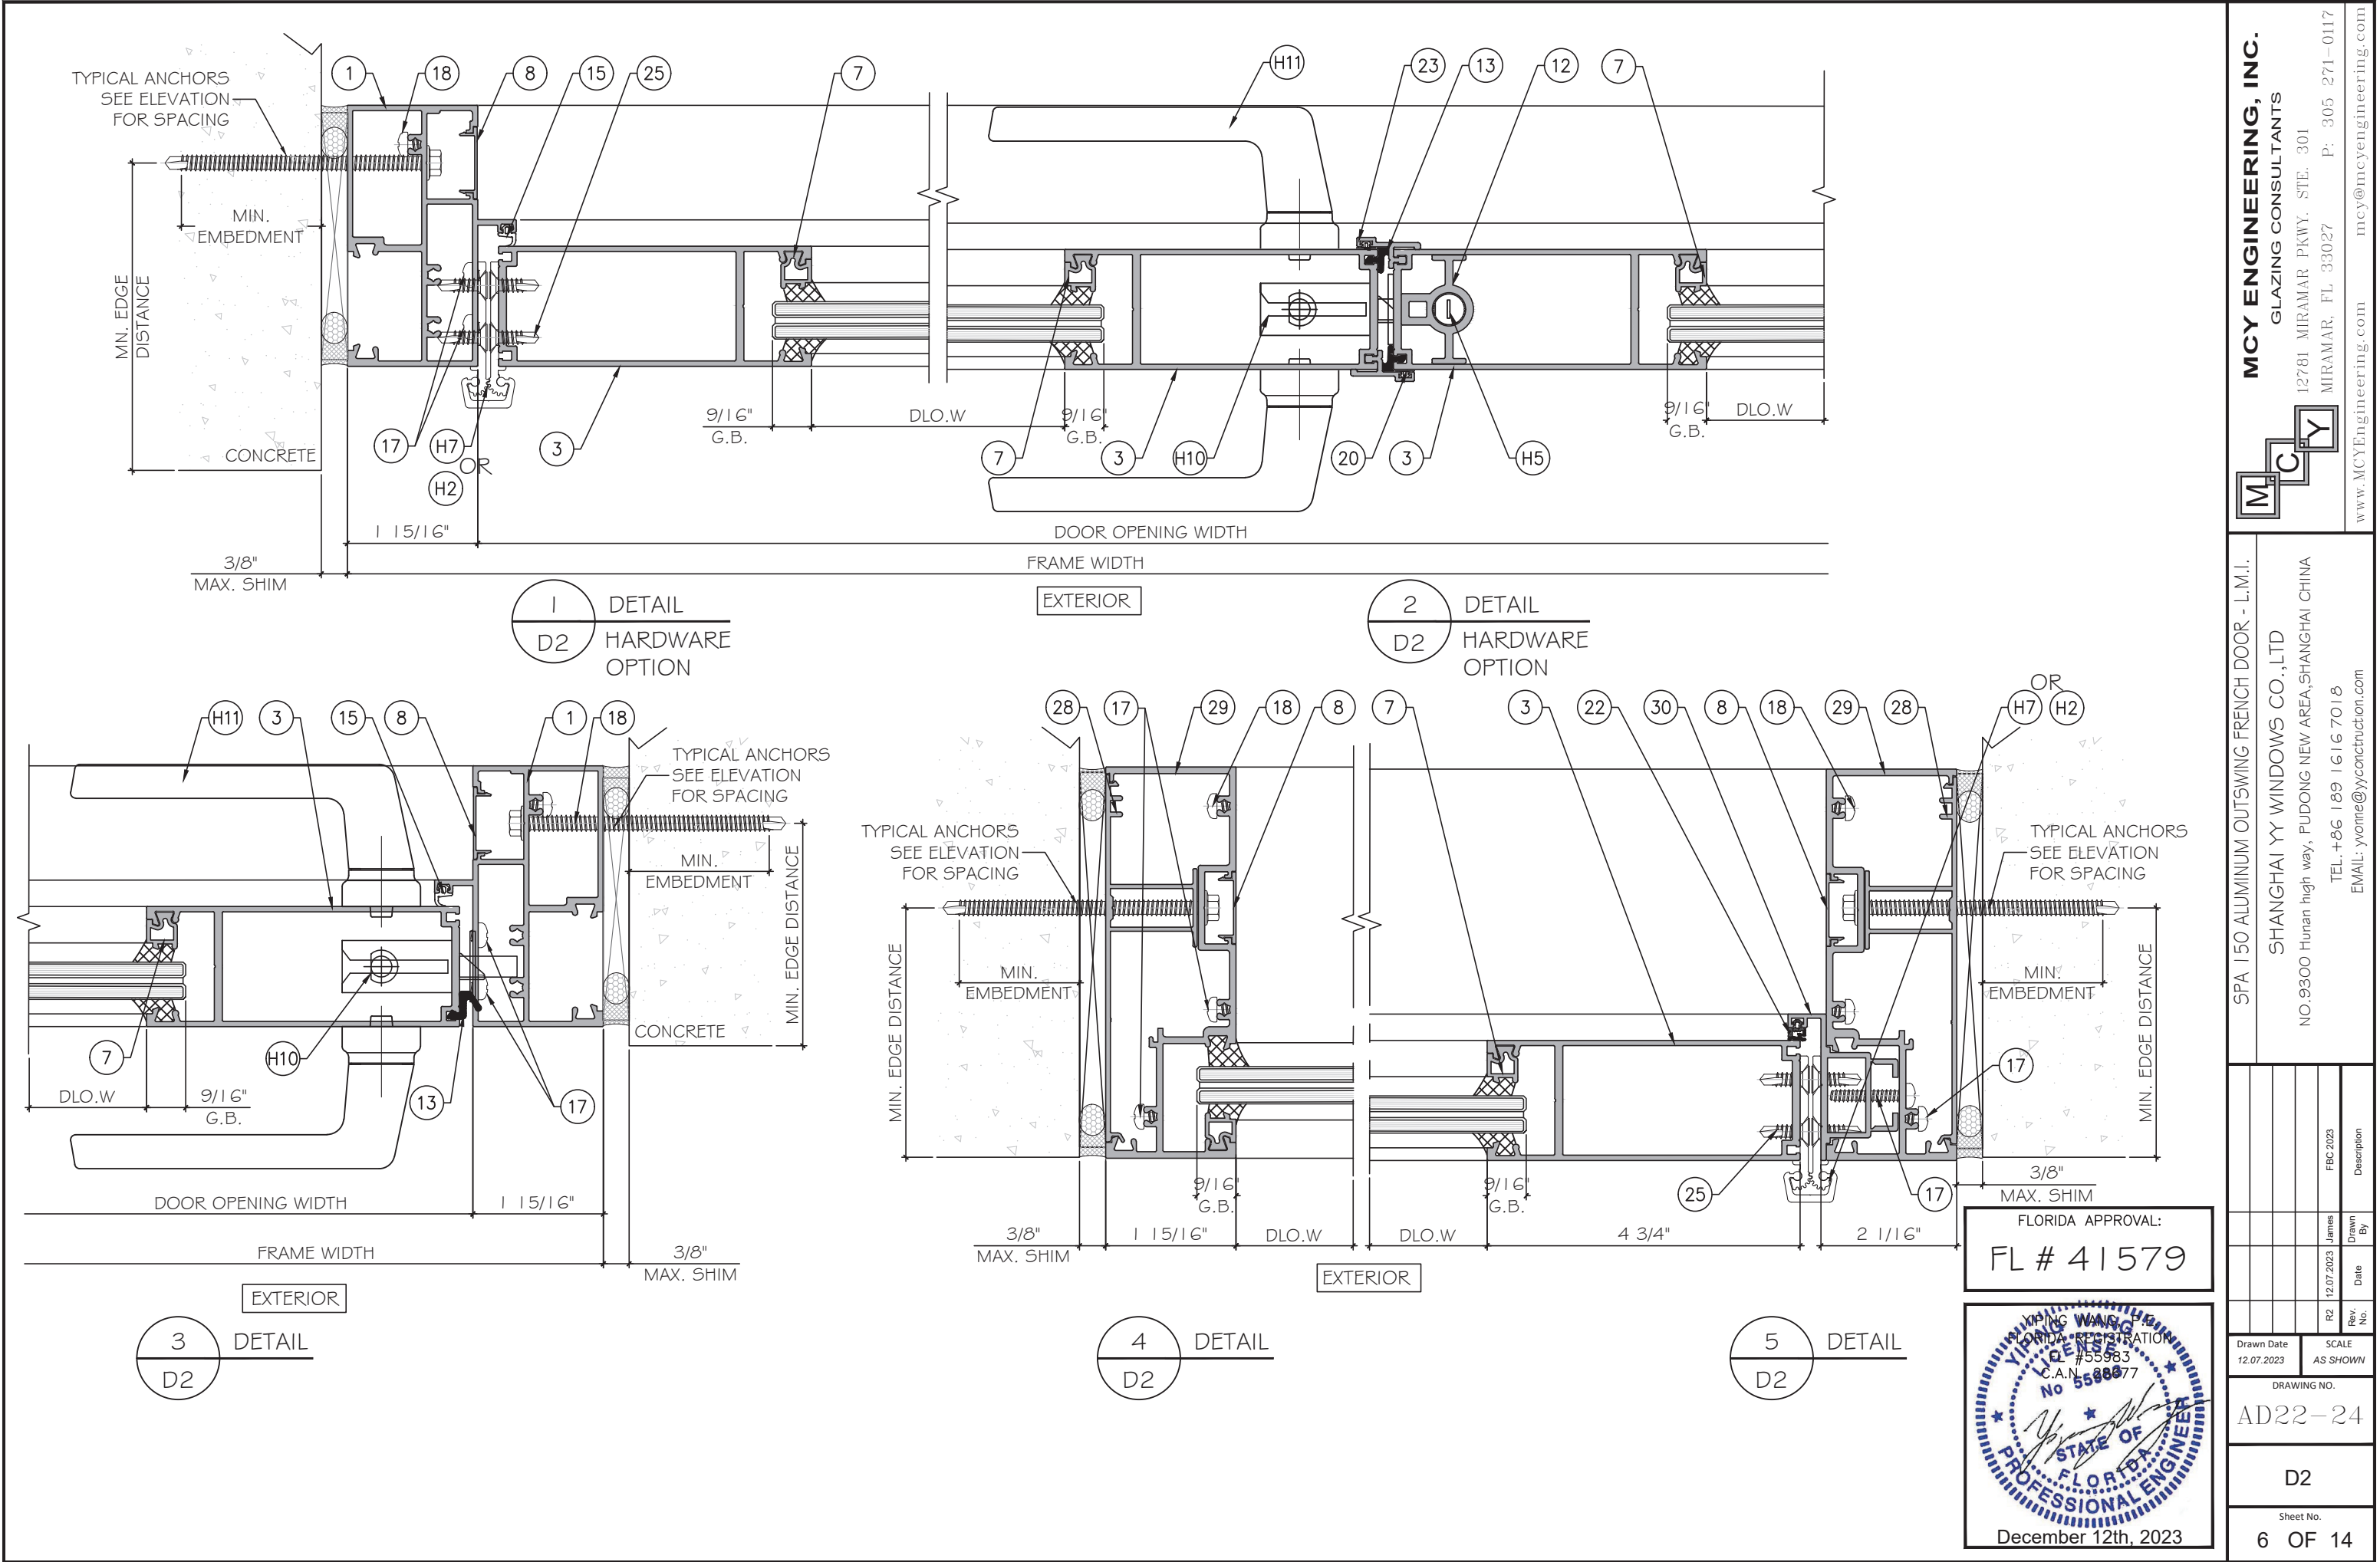


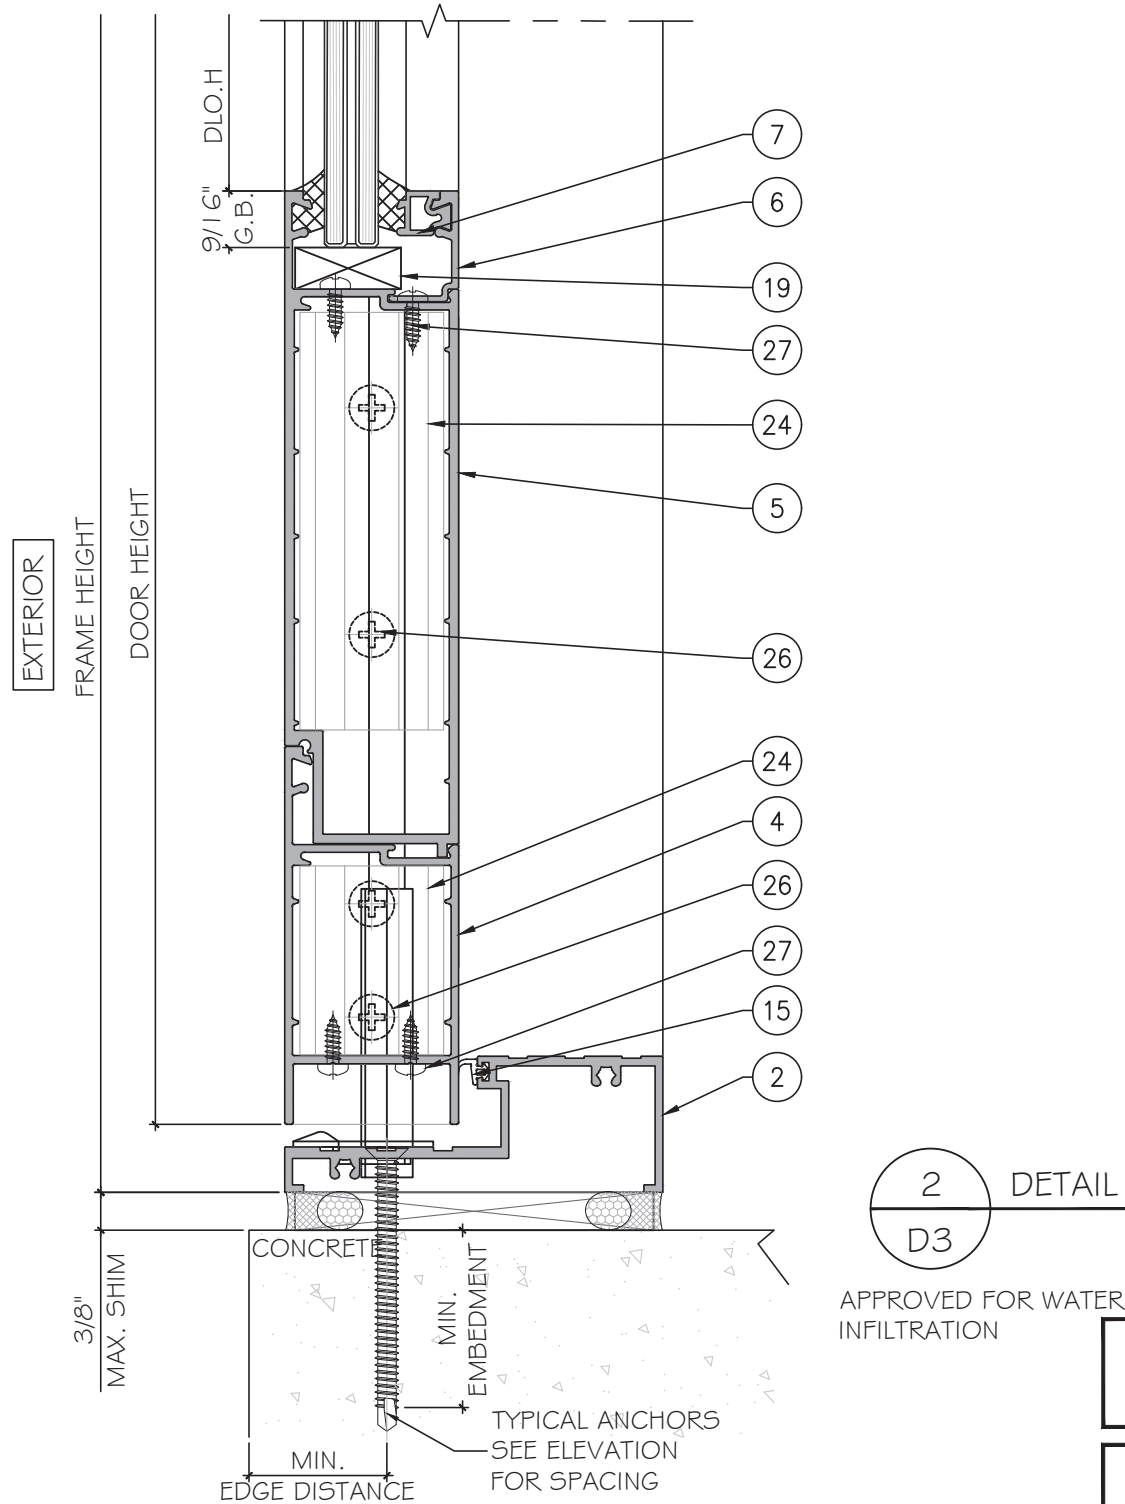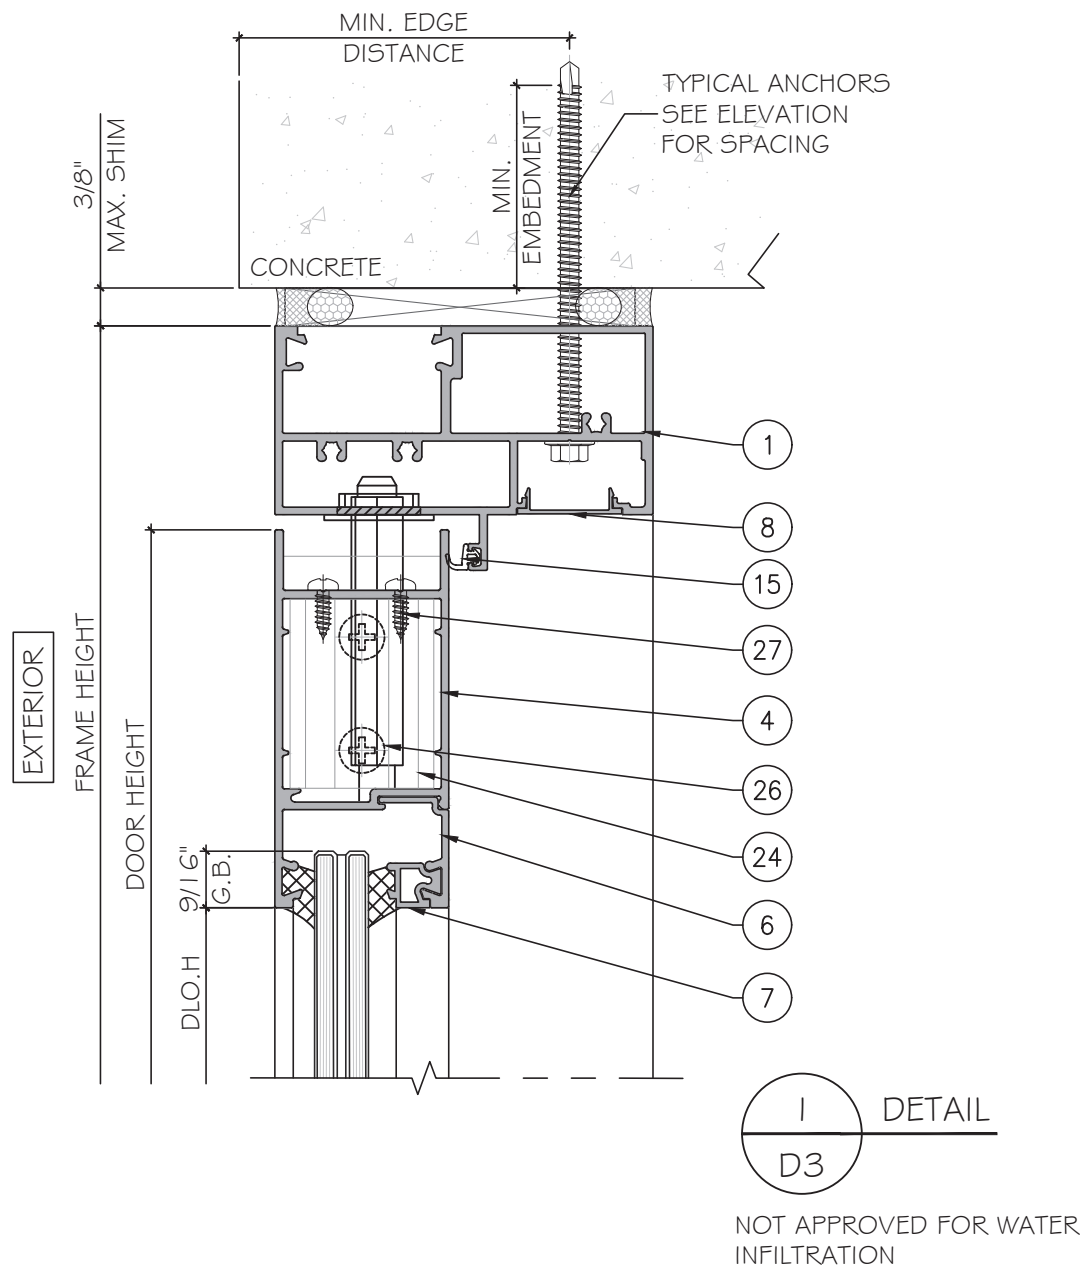


FLORIDA APPROVAL:
FL # 41579

YIPANG WANG
FLORIDA REGISTRATION
#55983
C.A.N. 8877
No 55983

December 12th, 2023

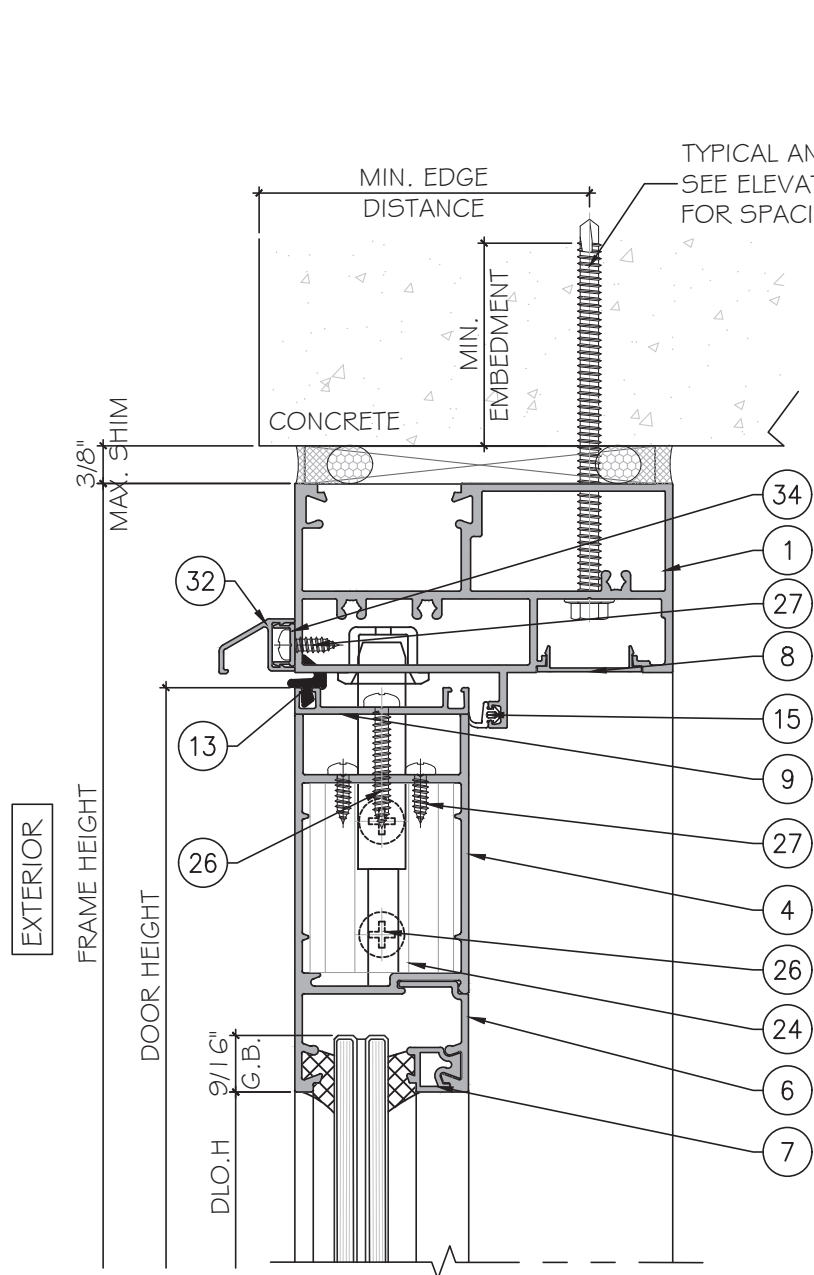

I
D4
DETAIL
APPROVED FOR WATER INFILTRATION

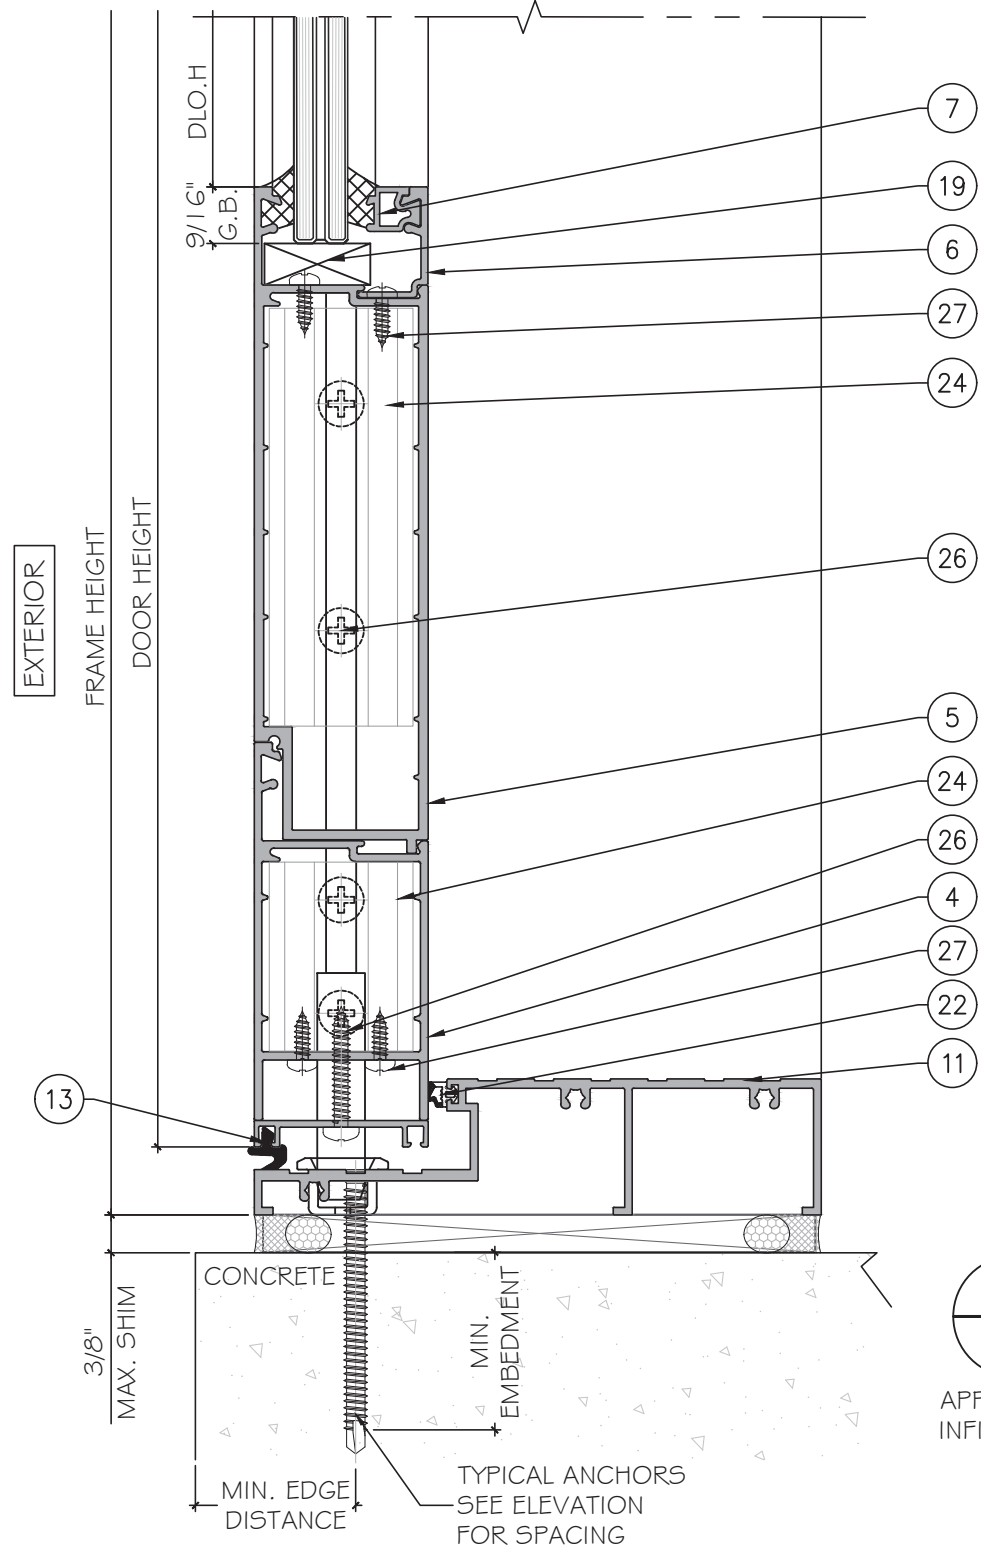

2
D4
DETAIL
APPROVED FOR WATER INFILTRATION

FLORIDA APPROVAL:
FL # 41579




EXTERIOR

FRAME HEIGHT

DOOR HEIGHT

9/16" DLO.H

G.B.

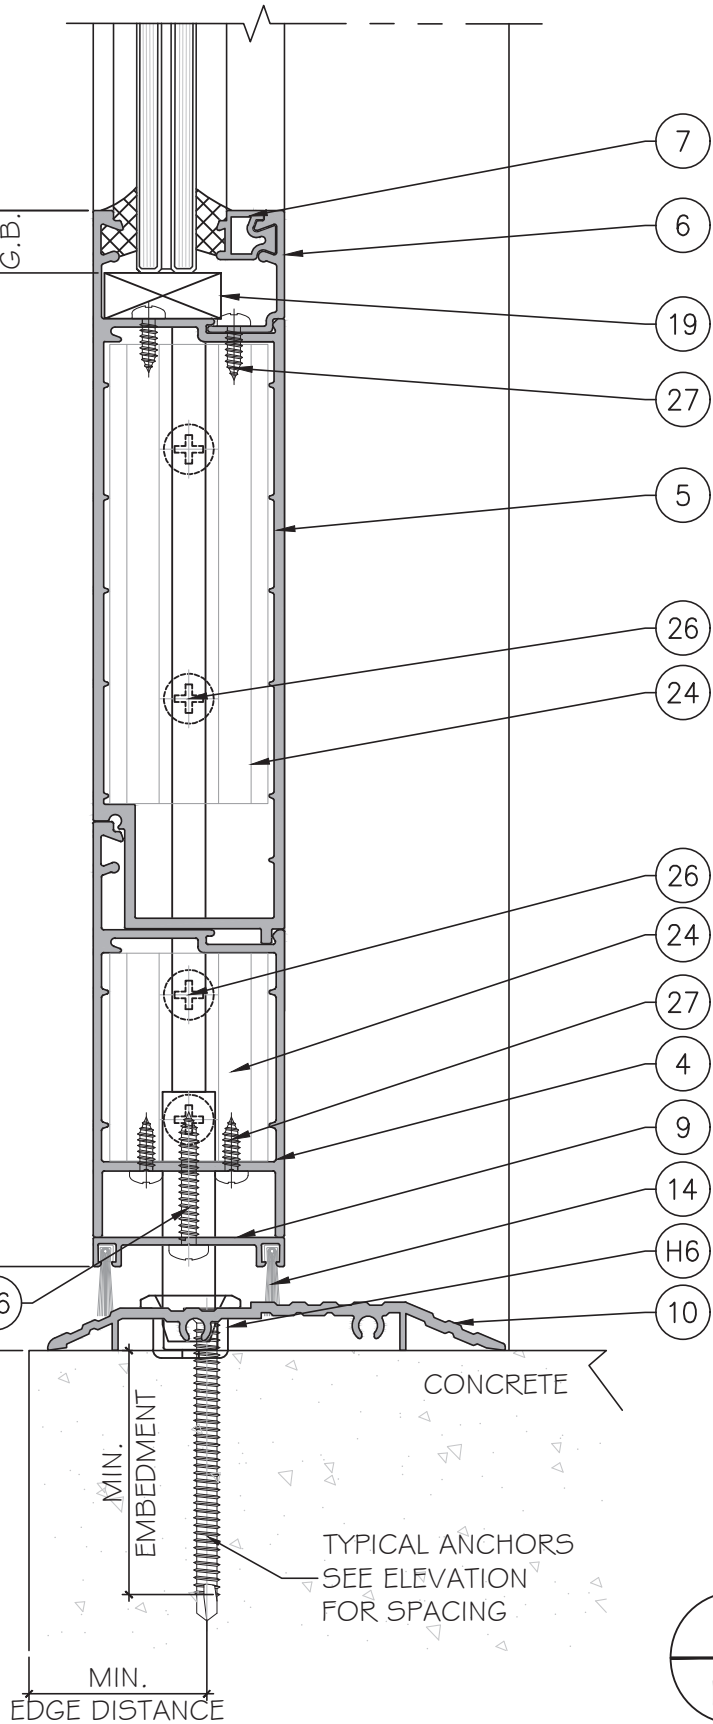


1
D5

ADA COMPLIANT THRESHOLD
NOT APPROVED FOR WATER
INFILTRATION

1 15/16" 3/8" MAX. SHIM
9/16" G.B.
DLO.H
2 1/16"
9/16" G.B.
4 3/16"
DLO.H

EXTERIOR

EXTERIOR

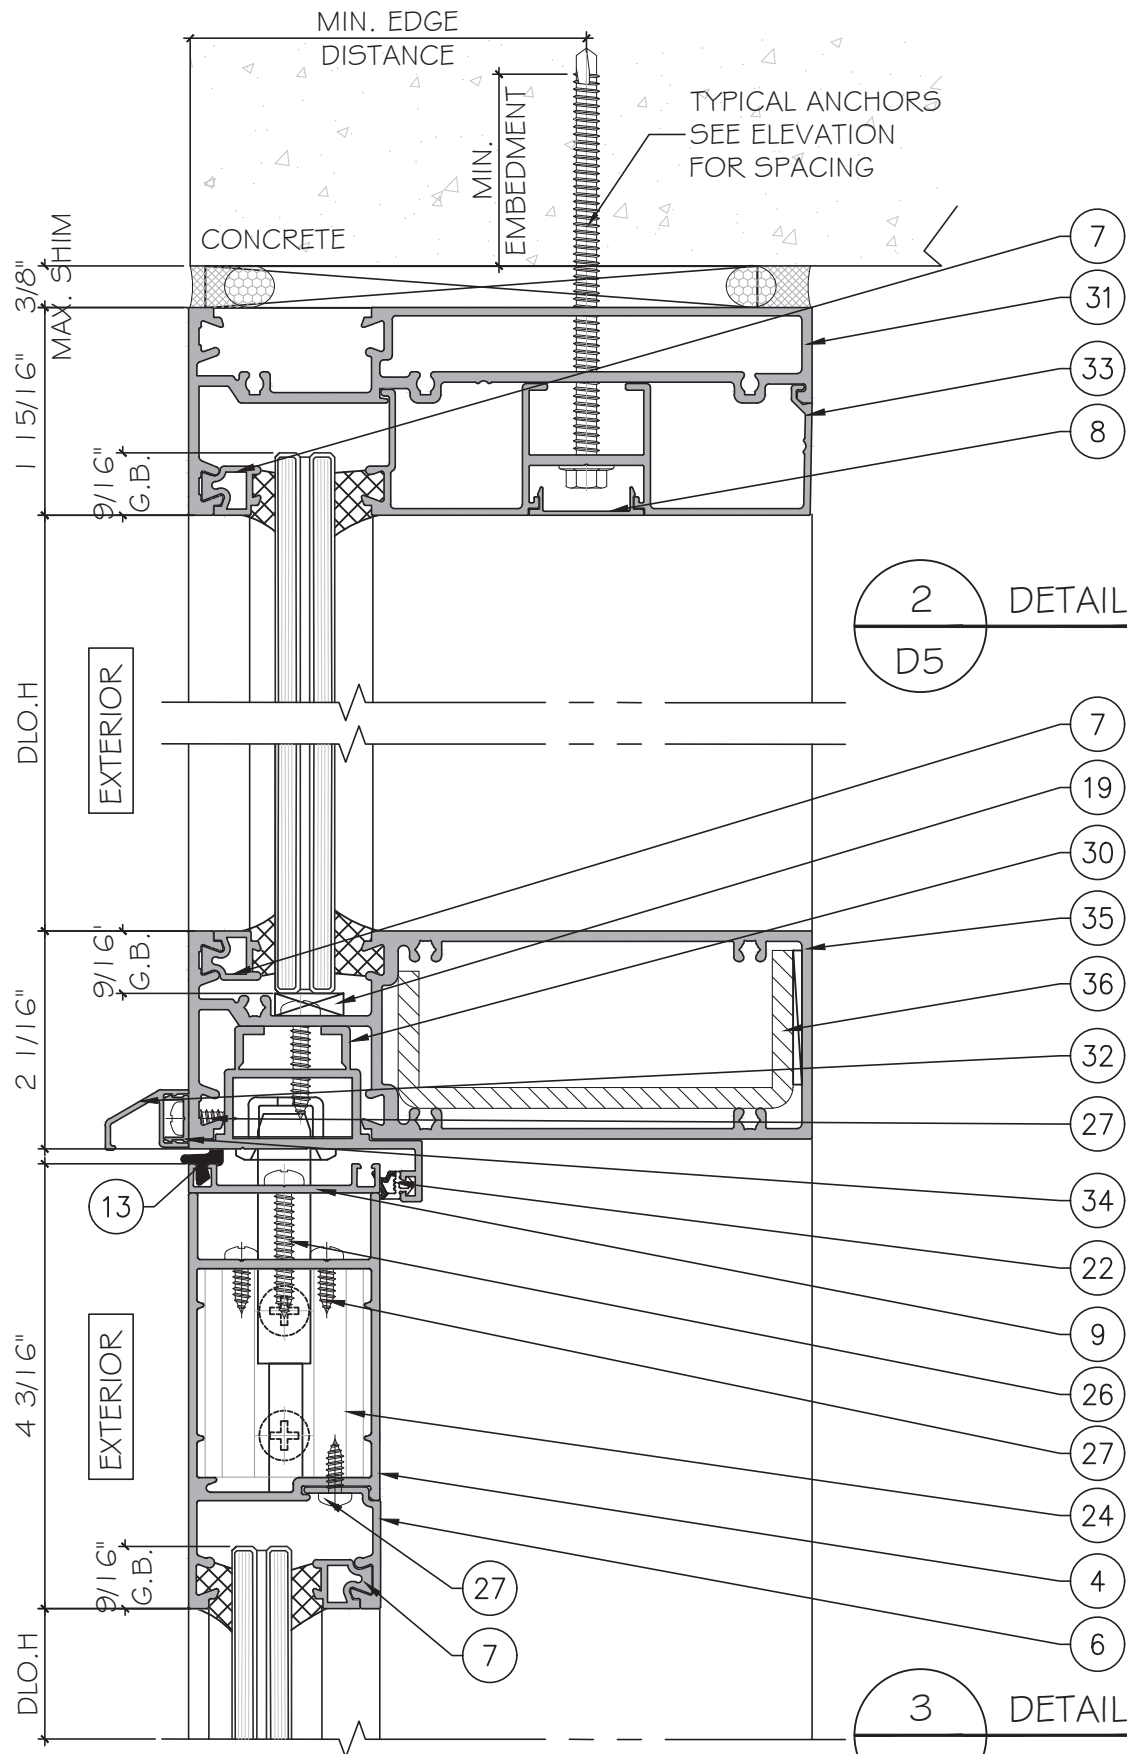


2
D5

3
D5

APPROVED FOR
WATER INFILTRATION
WITH ITEM 32
ATTACHED

FLORIDA APPROVAL:
FL # 41579

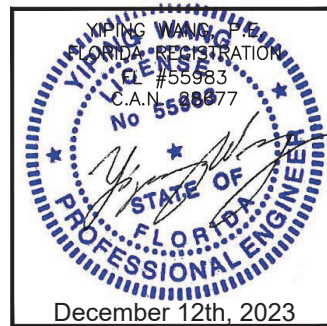


SFA 150 ALUMINUM OUTSWING FRENCH DOOR - L.M.I.

SHANGHAI YY WINDOWS CO.,LTD
NO.9300 Hunan high way, PUDONG NEW AREA,SHANGHAI CHINA

TEL: +86 189 1616 7018
EMAIL: yyome@yyconstruction.com


MCY ENGINEERING, INC.
GLAZING CONSULTANTS
12781 MIRAMAR PKWY. STE. 301
MIRAMAR, FL 33027 P: 305 271-0117
www.MCYEngineering.com mcy@mcyengineering.com

Drawn Date	12.07.2023	SCALE	AS SHOWN
Drawn By	James	Rev. No.	R2
Date	12.07.2023	Description	FBC 2023
DRAWING NO.	AD22-24		
SHEET NO.	D5		
9 OF 14			

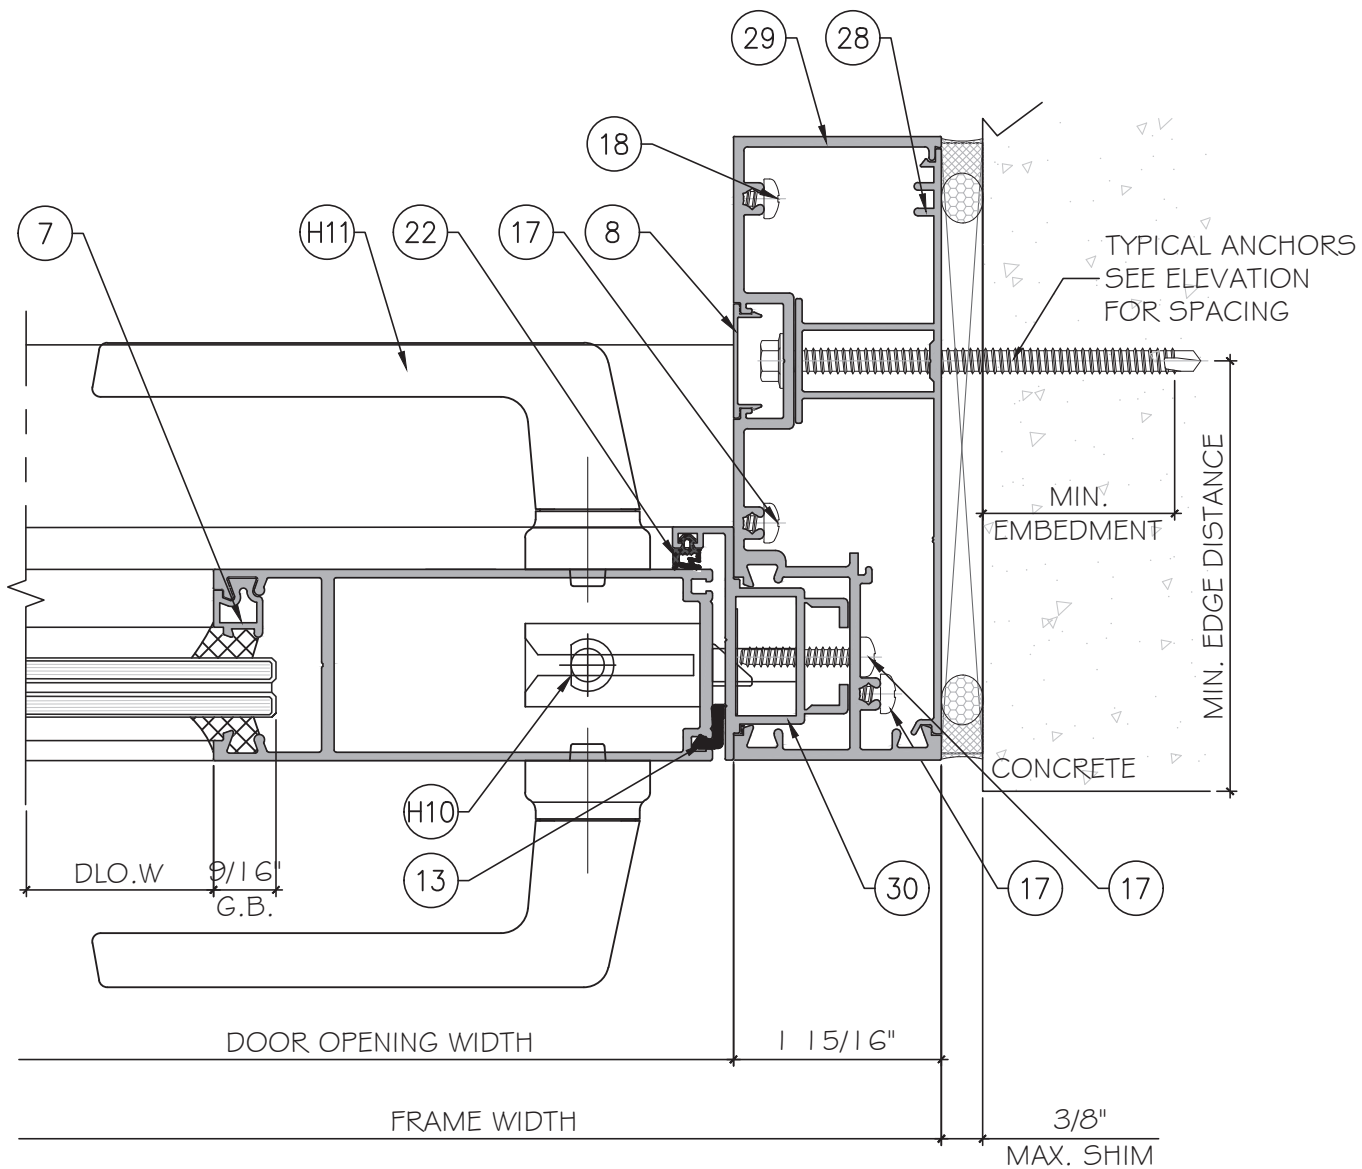


EXTERIOR
1
D6
DETAIL


HINGE OPTION #1:
YHG004 CONTINUOUS HINGE
FASTENED TO DOOR STILE OR FRAME JAMB WITH #12 X 3/4" FH
S.S. SCREW @8" O.C. IN PAIRS PER SIDE

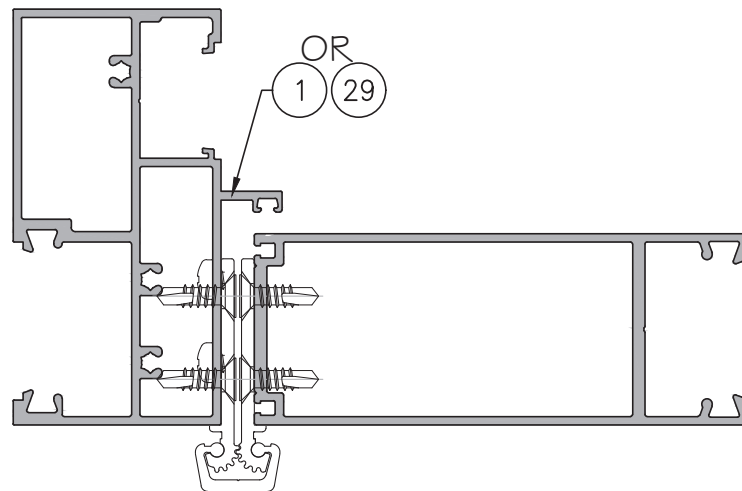

HINGE OPTION #2:
DH114 FAST HINGE
4 PER LEAF
8" FROM TOP END AND 6.5" FROM BOTTOM END, EQUAL SPACE
FASTENED TO DOOR STILE OR FRAME JAMB WITH (4) #12 X 3/4"
FH S.S. SCREW PER HINGE

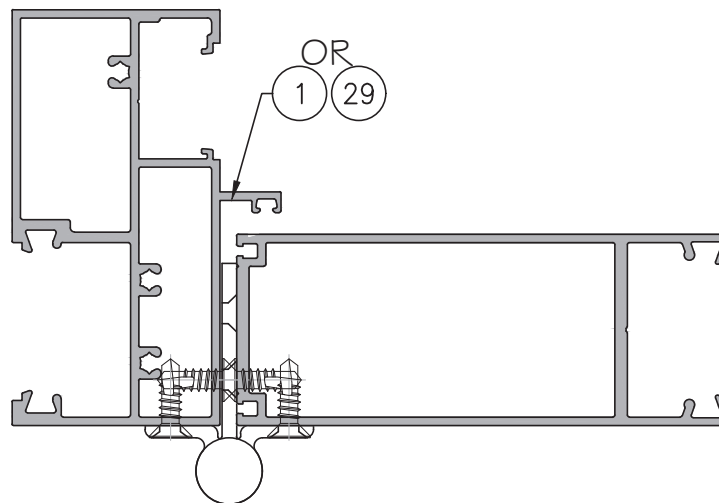

FLORIDA APPROVAL:
FL # 41579

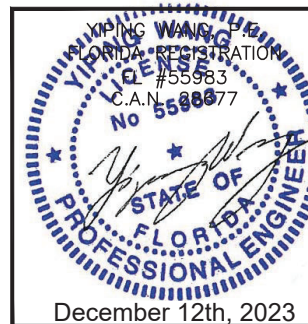

SFA 150 ALUMINUM OUTSWING FRENCH DOOR - L.M.I.
SHANGHAI YY WINDOWS CO.,LTD
NO.9300 Hunan high way, PUDONG NEW AREA,SHANGHAI CHINA
TEL: +86 189 1616 7018
EMAIL: yyome@yyconstruction.com

Drawn Date	12.07.2023	SCALE	AS SHOWN
DRAWING NO.	AD22-24		
Sheet No.	10 OF 14		
Rev. No.	R2	Date	12.07.2023
Drawn By	James	Description	FBC 2023

MCY ENGINEERING, INC.
GLAZING CONSULTANTS
12781 MIRAMAR PKWY. STE. 301
MIRAMAR, FL 33027 P: 305 271-0117
www.MCYEngineering.com mcy@mcyengineering.com

LOCK OPTION #1

H5 BOLT FB06
STAINLESS STEEL


H6 BOLT KEEPER ACHSPA003
STAINLESS STEEL

H10 DOOR LOCK UNIT DS1297
STAINLESS STEEL


H11 HANDLE DS1600
ZINC ALLOY




(H5) BOLT FB06
STAINLESS STEEL

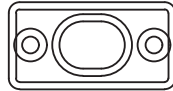

H6 BOLT KEEPER ACHSPA003
STAINLESS STEEL

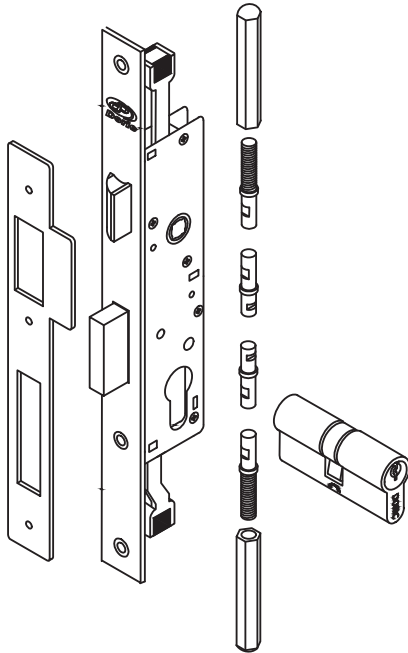

H10 DOOR LOCK UNIT DS1 297
STAINLESS STEEL

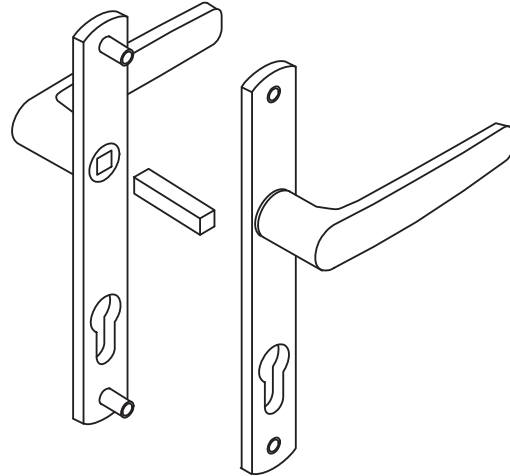


 HANDLE DS1600
 ZINC ALLOY

LOCK OPTION #2

H1

PUSH BAR AND PULL HANDLE
30640+30660
ALUMINUM

H4

CYLINDER #18A+#19A
COPPER

H3


MULTI-POINT LOCK #14
STEEL

H5

BOLT FB06
STAINLESS STEEL

H6


BOLT KEEPER ACHSPA003
STAINLESS STEEL

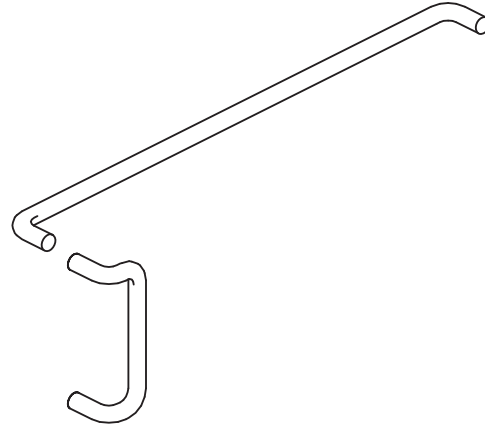

PUSH BAR AND PULL HANDLE
30640+30660
ALUMINUM




H4 CYLINDER #18A+#19A
COPPER

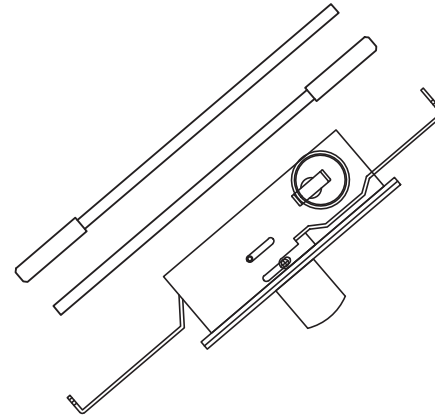

H3 MULTI-POINT LOCK #14
STEEL



(H5) BOLT FB06
STAINLESS STEEL

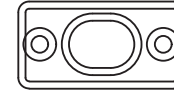


H6 BOLT KEEPER ACHSPA003
STAINLESS STEEL


LOCK OPTION #3

EXIT DEVICE TRIM HANDLE
PY1-07
ALUMINUM

EXIT DEVICE UNIT
1290-SS
ZINC+ALUMINUM

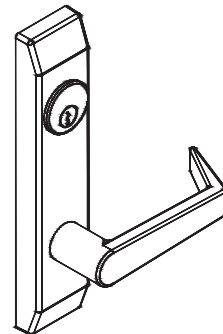


EXIT DEVICE TRIM HANDLE
PY1-07
ALUMINUM

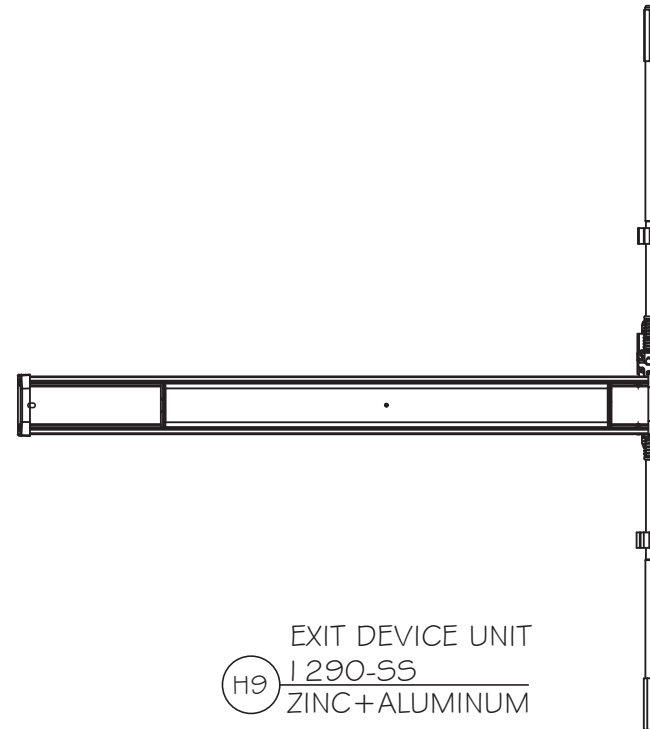

EXIT DEVICE UNIT
H9 1290-SS
ZINC+ALUMINUM

FLORIDA APPROVAL:
FL # 41579

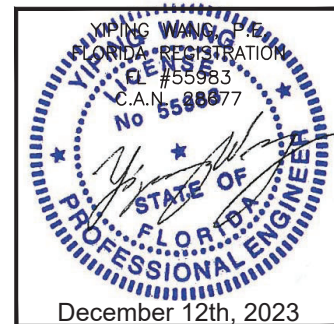

SPA 150 ALUMINUM OUTSWING FRENCH DOOR - L.M.I.		SHANGHAI YY WINDOWS CO.,LTD		NO.9300 Hunan high way, PUDONG NEW AREA,SHANGHAI CHINA		TEL.+86 189 1616 7018		EMAIL: ywome@yyconstruction.com				MCY ENGINEERING, INC. GLAZING CONSULTANTS 12781 MIRAMAR PKWY. STE. 301 MIRAMAR, FL 33027 P: 305 271-0117		www.MCYEngineering.com mcymcyeengineering.com	
Drawn Date 12.07.2023															
SCALE AS SHOWN															
DRAWING NO.															
AD22-24															
HARDWARE															
Sheet No.															
11 OF 14															

BILL OF MATERIALS				
ITEM	PART	DESCRIPTION	MATERIAL	MANUFACTURE
1	SPA10168	JAMB	ALUM. 6063-T5	-
2	SPA10049	DOOR SILL	ALUM. 6063-T5	-
3	SPA10014A	DOOR STILE	ALUM. 6063-T5	-
4	YYS048	DOOR RAIL	ALUM. 6063-T5	-
5	SPA10159	BOTTOM RAIL EXTENSION	ALUM. 6063-T5	-
6	YYS050	GLASS STOP	ALUM. 6063-T5	-
7	SPA10016	LAM. GLASS POCKET	ALUM. 6063-T5	-
8	SPA13006	COVER	ALUM. 6063-T5	-
9	SPA10108A	DOOR SILL ADAPTOR	ALUM. 6063-T5	-
10	SBW002	DOOR SILL	ALUM. 6063-T5	-
11	SPA15049	DOOR SILL	ALUM. 6063-T5	-
12	SPA10109A	BOLT HOLDER	ALUM. 6063-T5	-
13	KS525	FOAMING GASKET, ADUROMETER 9±2 SHORE A	FOAM	-
14	-	3.8X17 BRUSH SWEEPS	POLYAMIDE	-
15	SBWG-003	EPDM GASKET, ADUROMETER 70±5 SHORE A	EPDM	-
16	SBWG-26162	EPDM GASKET, ADUROMETER 70±5 SHORE A	EPDM	-
17	-	FRAME ASSEMBLY SCREWS DIA. 3/16" X 1 1/4"	410 STAINLESS STEEL	-
18	-	FRAME ASSEMBLY SCREWS DIA. 3/16" X 2 3/8"	410 STAINLESS STEEL	-
19	-	SETTING BLOCK, 15/32" X 1". ADUROMETER 80±5 SHORE A.	EPDM	-
20	SBWG-031	EPDM GASKET, ADUROMETER 70±5 SHORE A	EPDM	-
21		STRUCTURAL SILICONE DOWSIL 995	SILICONE	DOWSIL
22	SBWG-001	EPDM GASKET, ADUROMETER 70±5 SHORE A	EPDM	-
23	SPA10081	MEETING STILE ADAPTOR	ALUM. 6063-T5	-
24	YYS046	CORNER SHEAR CLIP	ALUM. 6063-T5	-
25	-	HINGE ASSEMBLY SCREW DIA.#12" X 3/4"	STEEL	-
26	-	FRAME ASSEMBLY SCREWS DIA. 1/4" X 1 1/2"	410 STAINLESS STEEL	-
27	-	FRAME ASSEMBLY SCREWS DIA. #8" X 1/2"	410 STAINLESS STEEL	-
28	SPA15007A	JAMB FILLER	ALUM. 6063-T5	-
29	SPA15001A	FRAME	ALUM. 6063-T5	-
30	SPA10031A	DOOR ADAPTOR	ALUM. 6063-T5	-
31	SPA15004	HEAD&SILL FRAME	ALUM. 6063-T5	-
32	JNSP10006	CORNICE	ALUM. 6063-T5	-
33	SPA15015	GLASS STOP	ALUM. 6063-T5	-
34	JNSP10005	CLIP	ALUM. 6063-T5	-
35	SPA15041	MULLION	ALUM. 6063-T5	-
36		REINFORCING BAR	STEEL	-
H1	-	PUSH BAR AND PULL HANDLE 30640 + 30660	ALUMINUM	BAODUN
H2	DH114	FAST HINGE	ALUMINUM	DORIC
H3	#014	MULTI-POINT LOCK	STEEL	DNW
H4	#18A + #19A	CLYLINDER	COPPER	DNW
H5	FBO6	BOLT	STAINLESS STEEL	SINONE
H6	ACHSPA003	BOLT KEEPER	STAINLESS STEEL	SINONE
H7	YHG004	CONTINUOUS HINGE	ALUMINUM	YOTI
H8	PY1-07	EXIT DEVICE TRIM HANDLE	ALUMINUM	JANDY
H9	I290-SS	EXIT DEVICE UNIT	ZINC ALUMINUM	SINONE
H10	DS1297	DOOR LOCK UNIT	STAINLESS STEEL	DORIC
H11	DS1600	HANDLE	ZINC ALLOY	DORIC

FL # 41579



SHANGHAI YY WINDOWS CO.,LTD
NO.9300 Hunan high way, PUDONG NEW AREA,SHANGHAI CHINA

TEL: +86 189 1616 7018
EMAIL: yonne@yyconstruction.com


Y ENGINEERING,
GLAZING CONSULTANTS

12781 MIRAMAR PKWY. STE. 301


MIRAMAR, FL 33027

www.MCYEngineering.com

					FBC 2023	Description
					James	Drawn By
				R2	12.07.2023	Date
						Rev. No.
Drawn Date 12.07.2023				SCALE AS SHOWN		
DRAWING NO. AD22-24						
BOM						
Sheet No. 13 OF 14						

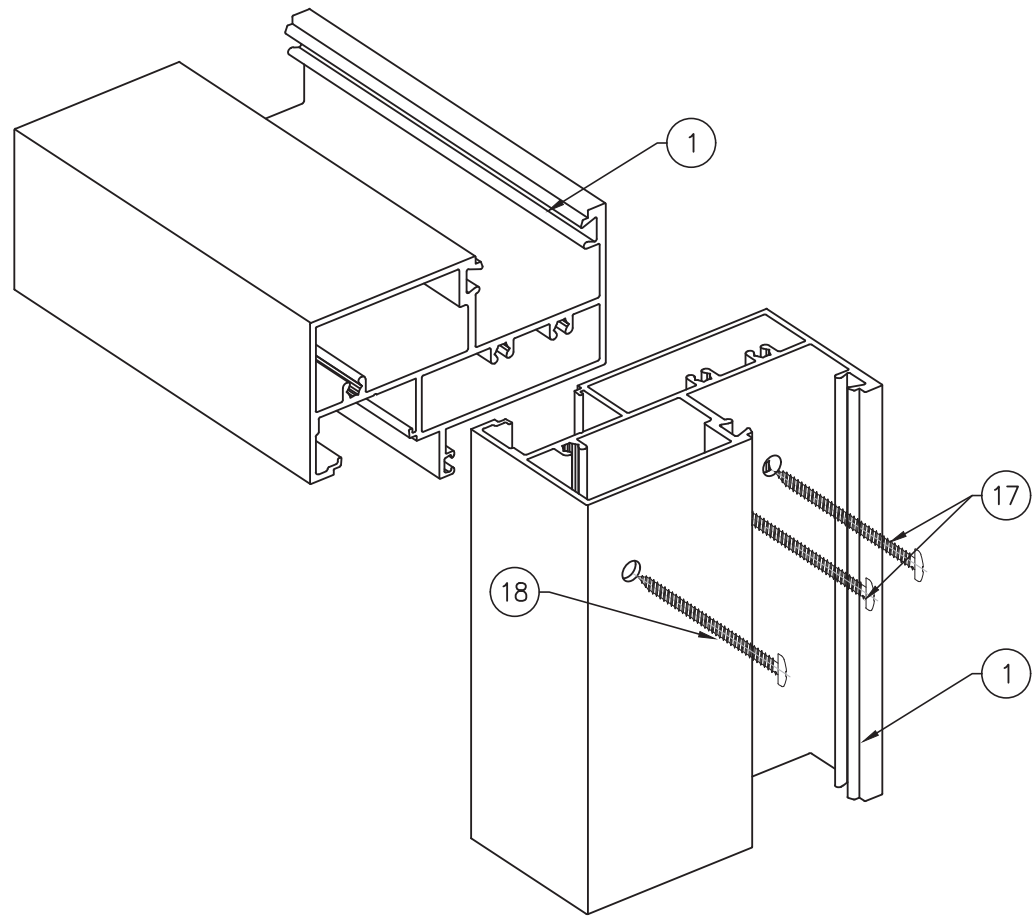

DOOR FRAME ASSEMBLY

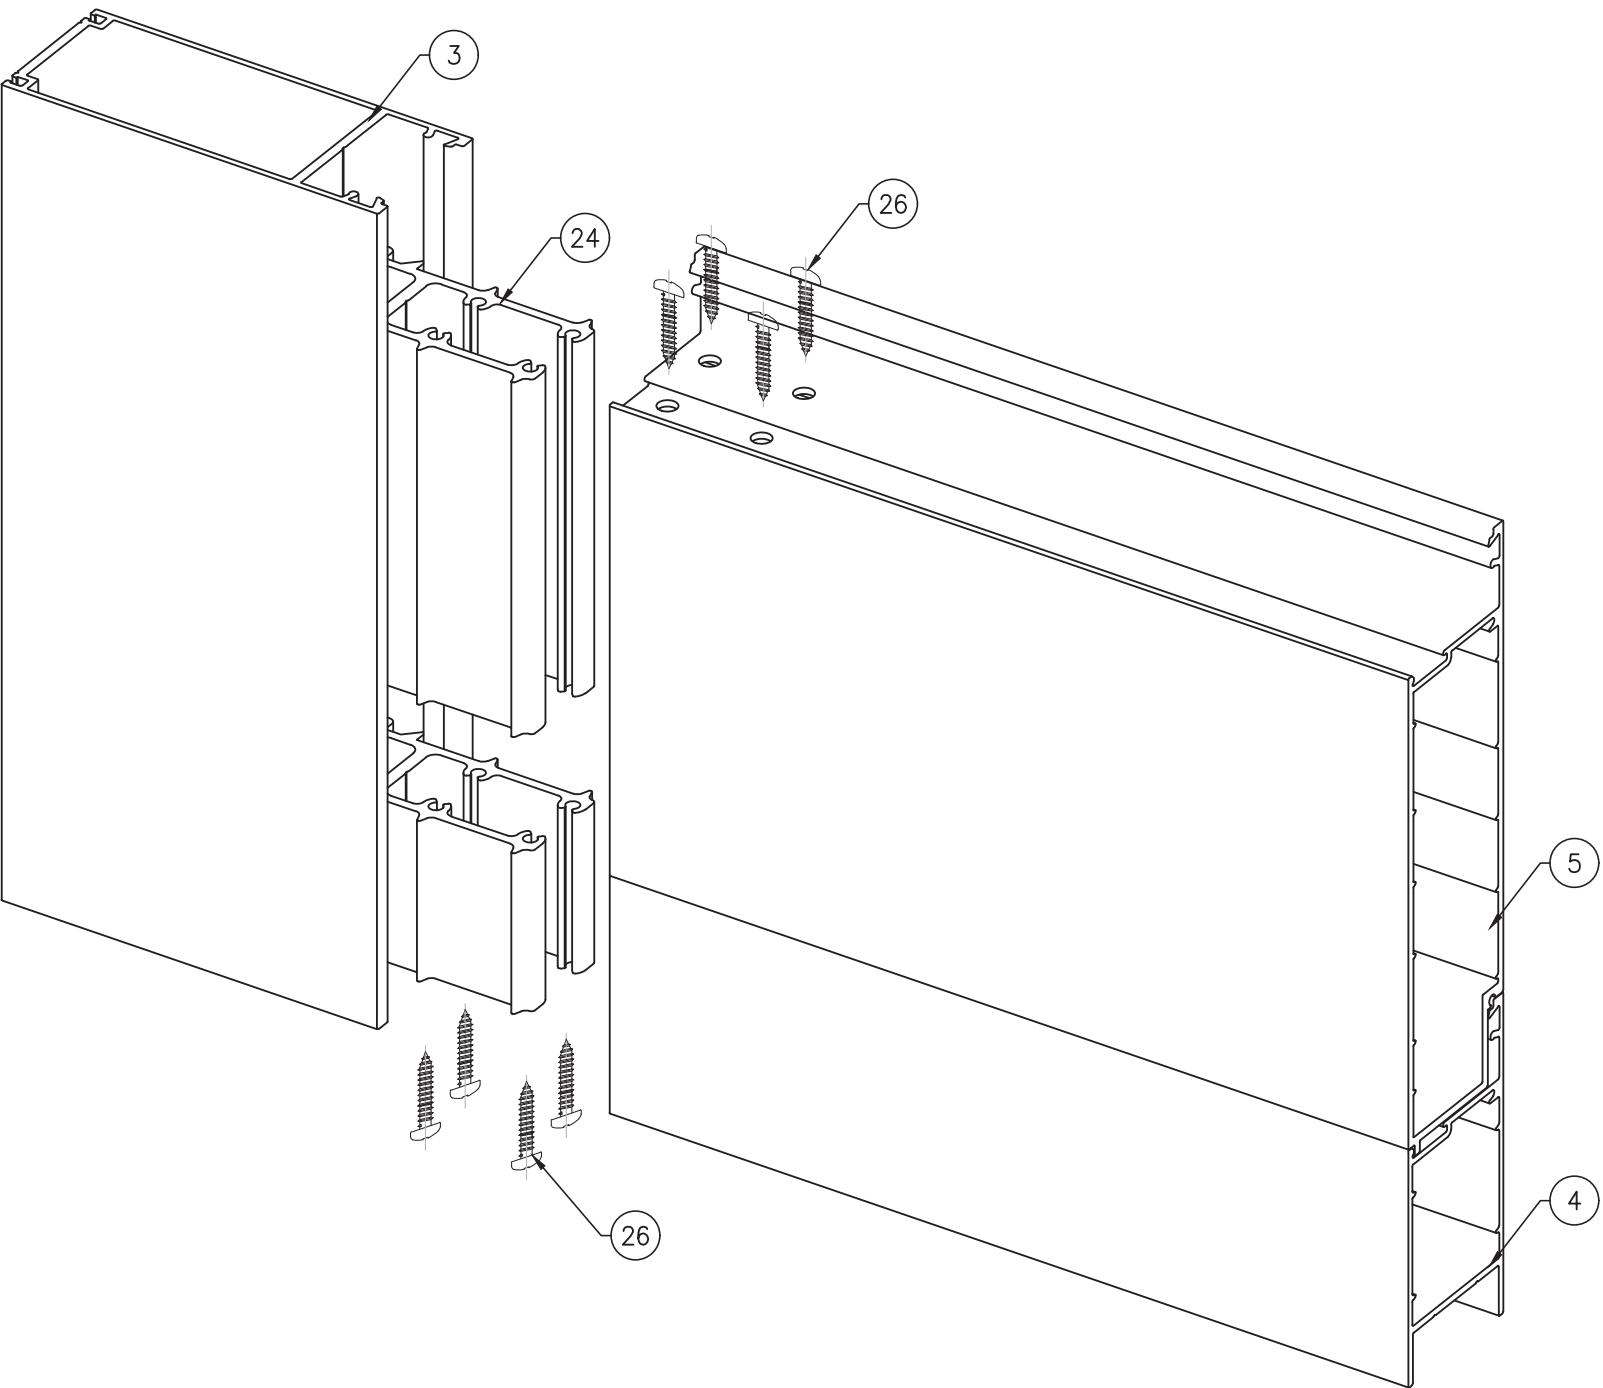

DOOR LEAF ASSEMBLY

FLORIDA APPROVAL:
FL # 41579



Rev. No.	Date	Drawn By	Description
R2	12.07.2023	James	FBC 2023

Drawn Date
12.07.2023

SCALE
AS SHOWN

DRAWING NO.
AD22-24

ASSEMBLY

Sheet No.
14 OF 14

SFA 150 ALUMINUM OUTSWING FRENCH DOOR - L.M.I.
SHANGHAI YY WINDOWS CO.,LTD
NO.9300 Hunan high way, PUDONG NEW AREA,SHANGHAI CHINA
TEL: +86 189 1616 7018
EMAIL: ywome@yyconstruction.com

MCY ENGINEERING, INC.
GLAZING CONSULTANTS
12781 MIRAMAR PKWY. STE. 301
MIRAMAR, FL 33027 P: 305 271-0117
www.MCYEngineering.com mcy@mcyengineering.com