


ANDY REYNOLDS HOMES, INC. SPECULATIVE HOME

REVIEW PLAN: 5/8/2015

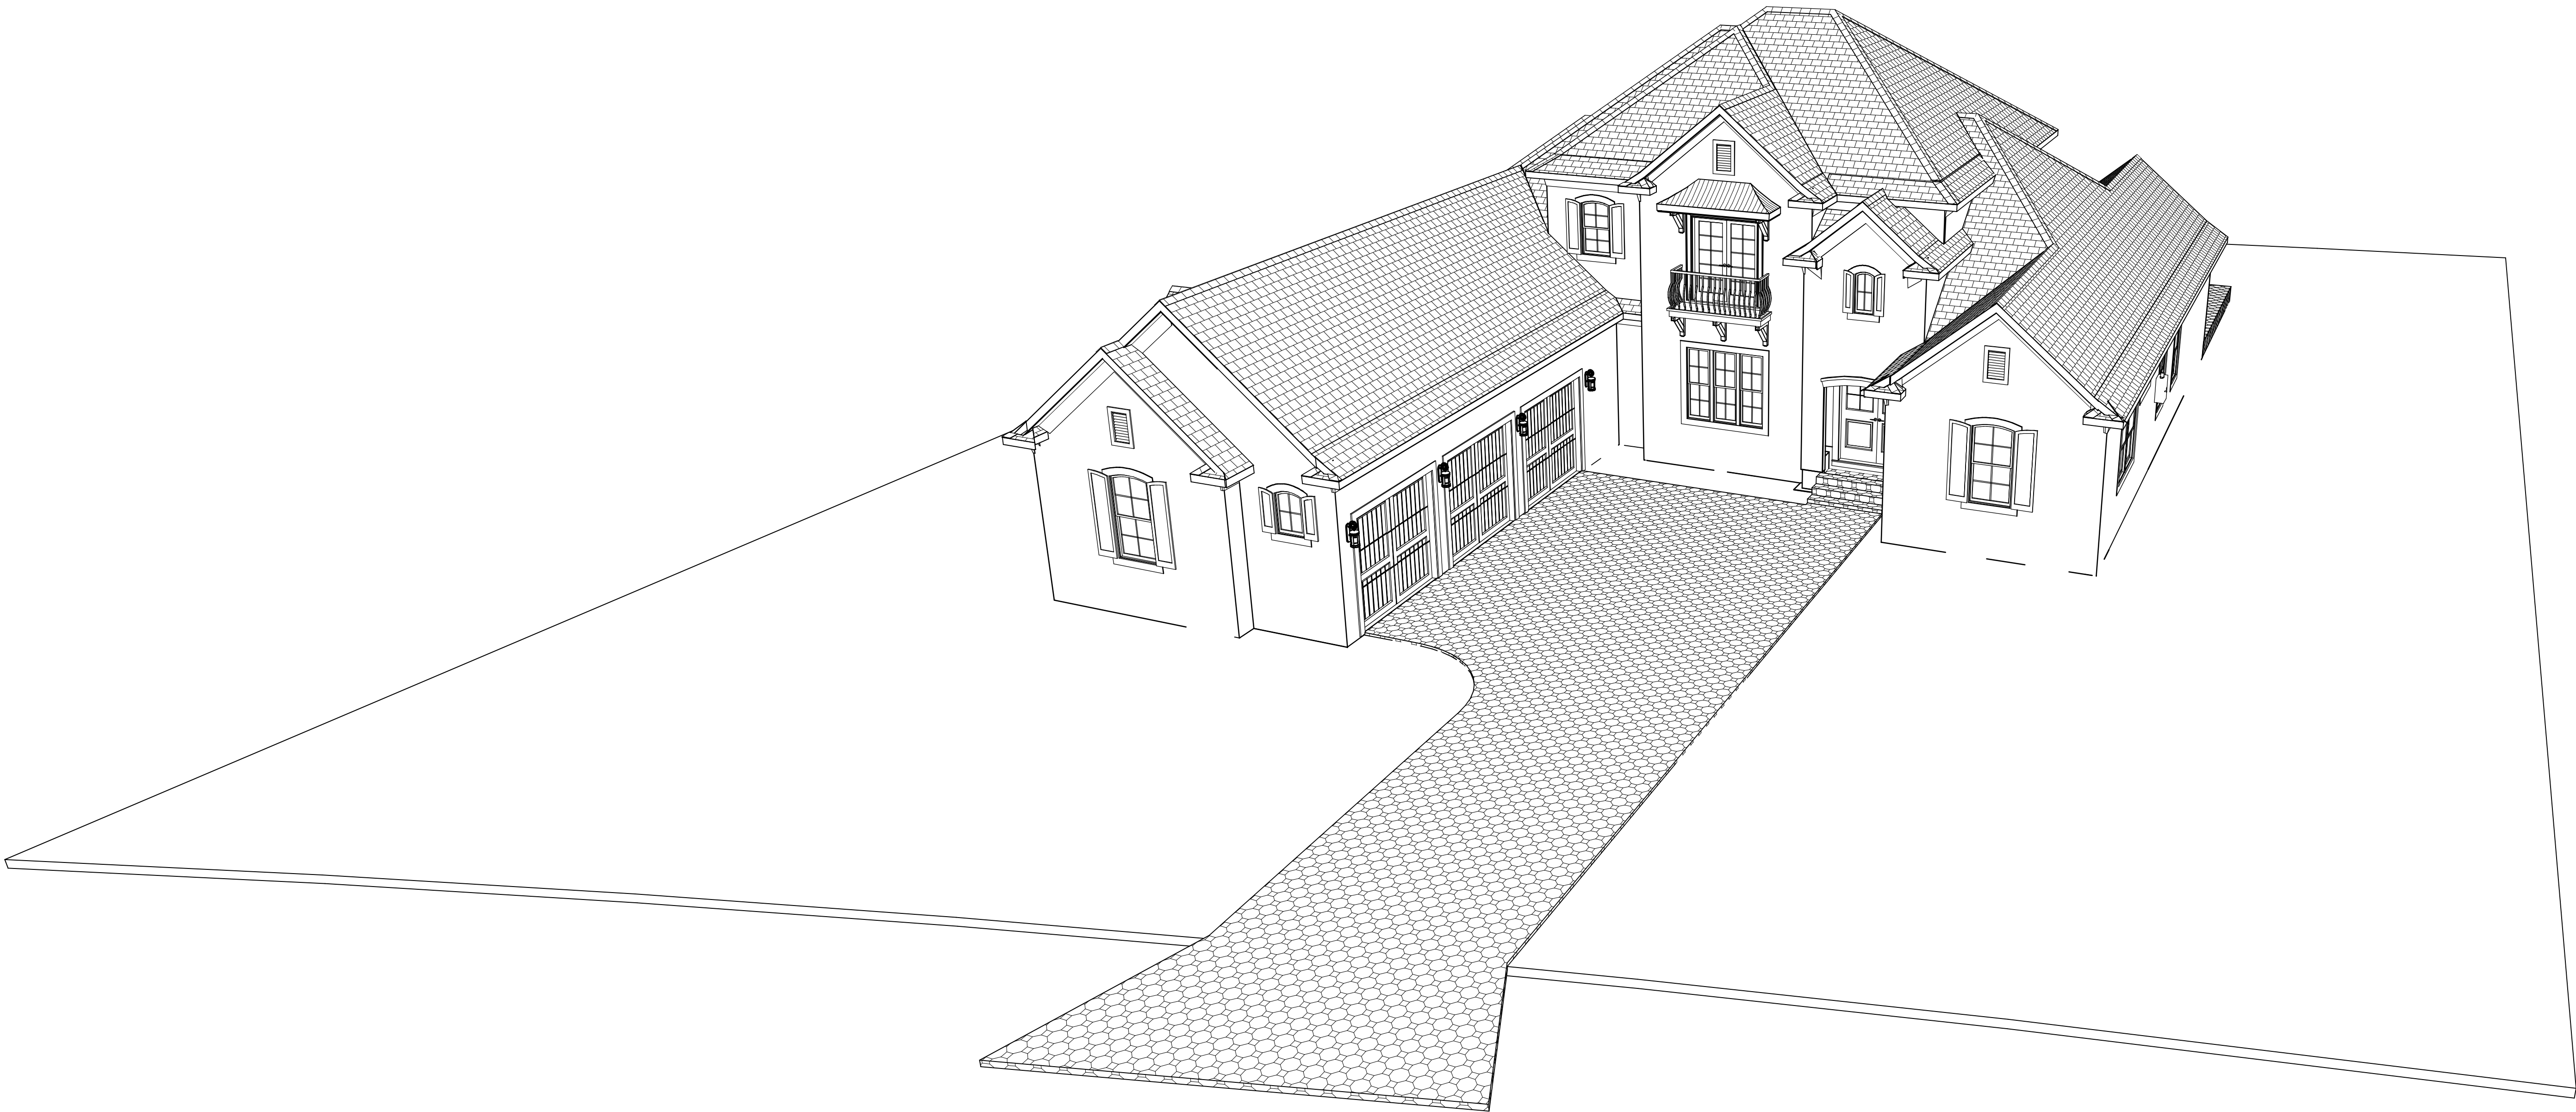

INDEX TO DRAWINGS:

- A-1: COVER PAGE
- A-2: SITE PLAN
- A-3: FOUNDATION PLAN
- A-4: 1ST FLOOR PLAN
- A-5: 2ND FLOOR PLAN
- A-6: ROOF PLAN
- A-7: FRONT/REAR ELEVATIONS
- A-8: SIDE ELEVATIONS
- A-9: ELECTRICAL PLAN
- A-10: EXTERIOR ISOMETRICS
- A-12: STAIR DETAILS PART "A"
- A-13: STAIR DETAILS PART "B"
- A-14: FLASHING DETAILS

5109 COMMISSIONERS DRIVE
JACKSONVILLE, FL 32224
R/E#: 167766-330
LOT 169, PHASE 2 & 2A, PABLO CREEK RESERVE


BUILT BY:
2950 HALCYON LANE, SUITE 203
JACKSONVILLE, FL 32223
904-268-1102

COVER PAGE

COPYRIGHT 2015: ANDY REYNOLDS HOMES, INC., Under Federal Statute HR 5490 of the Architectural Drawing Act & Title 17 specific tacit copyright laws apply to all published works of ANDY REYNOLDS HOMES, INC., herein referred to as Designer. It is unlawful for anyone to copy these drawings, either in whole or in part, without the express written permission of the Designer. The use of any plans, specifications, electronic or hard copy prints shall be restricted to the original site for which they were prepared and publication thereof is expressly limited to such use. Title to all works, specifically all drawings, specifications, and modified derivatives of any blueprints, e-files, drawings, or other documents, shall remain the property of the Designer. Any reproduction or use of these drawings, specifications, or modified derivatives without the express written permission of the Designer shall constitute a violation of the Designer's copyright and shall be subject to legal action. The Designer shall not be liable for error after construction has begun.

PLAN #:
2317

NO.	DESCRIPTION	BY	DATE

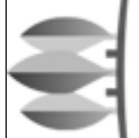BUILT BY:

ANDY REYNOLDS
H O M E S
A LEGACY OF HOME BUILDING EXCELLENCE

SPECULATIVE HOME FOR:
ANDY REYNOLDS HOMES,
INC.
29780 SOUTHERN HERITAGE PLACE
JACKSONVILLE, FL 32224
LOT 169, PHASE 2 & 2A, PABLO CREEK RESERVE

Design Drawings
provided by:

DESIGNS for LIVING
RESIDENTIAL DESIGN SINCE 1999
904-730-7135

DATE:
5/8/2015
SCALE:
N.T.S.
SHEET:
A-1



SITE PLAN

COPYRIGHT 2015: ANDY REYNOLDS HOMES, INC. Under Federal Statute HR 5490 of the Architectural Drawing Act & Title 17 specific tact copyright laws apply to all published works of ANDY REYNOLDS HOMES, INC., herein referred to as Designer. It is unlawful for anyone to copy these drawings, either in whole or in part, without the express written permission of the Designer. The use of any plans, specifications, electronic or hard copy prints shall be restricted to the original site for which they were prepared and publication thereof is expressly limited to such use. Title to all works, specifically all drawings, specifications, and modified derivatives of any blueprints, e-files, drawings, or other documents created by or for the Designer, shall remain the property of the Designer. Any unauthorized use, reproduction, or distribution of these drawings, specifications, or modified derivatives without the express written permission of the Designer shall constitute a violation of the Designer's copyright and shall be subject to legal action. The Designer shall not be liable for error after construction has begun.

PLAN #: 2317

NO.	DESCRIPTION	BY	DATE

BUILT BY:




ANDY REYNOLDS
H O M E S
A LEGACY OF HOME BUILDING EXCELLENCE

SPECULATIVE HOME FOR:

ANDY REYNOLDS HOMES, INC.
29780 SOUTHERN HERITAGE PLACE
JACKSONVILLE, FL 32224
LOT 169, PHASE 2 & 2A, PABLO CREEK RESERVE

Design Drawings provided by:

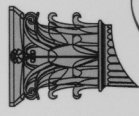


DESIGNS for LIVING
RESIDENTIAL DESIGN SINCE 1999
904-730-7135

DATE: 5/8/2015

SCALE: 1'-0"=10'-0"

SHEET: A-2

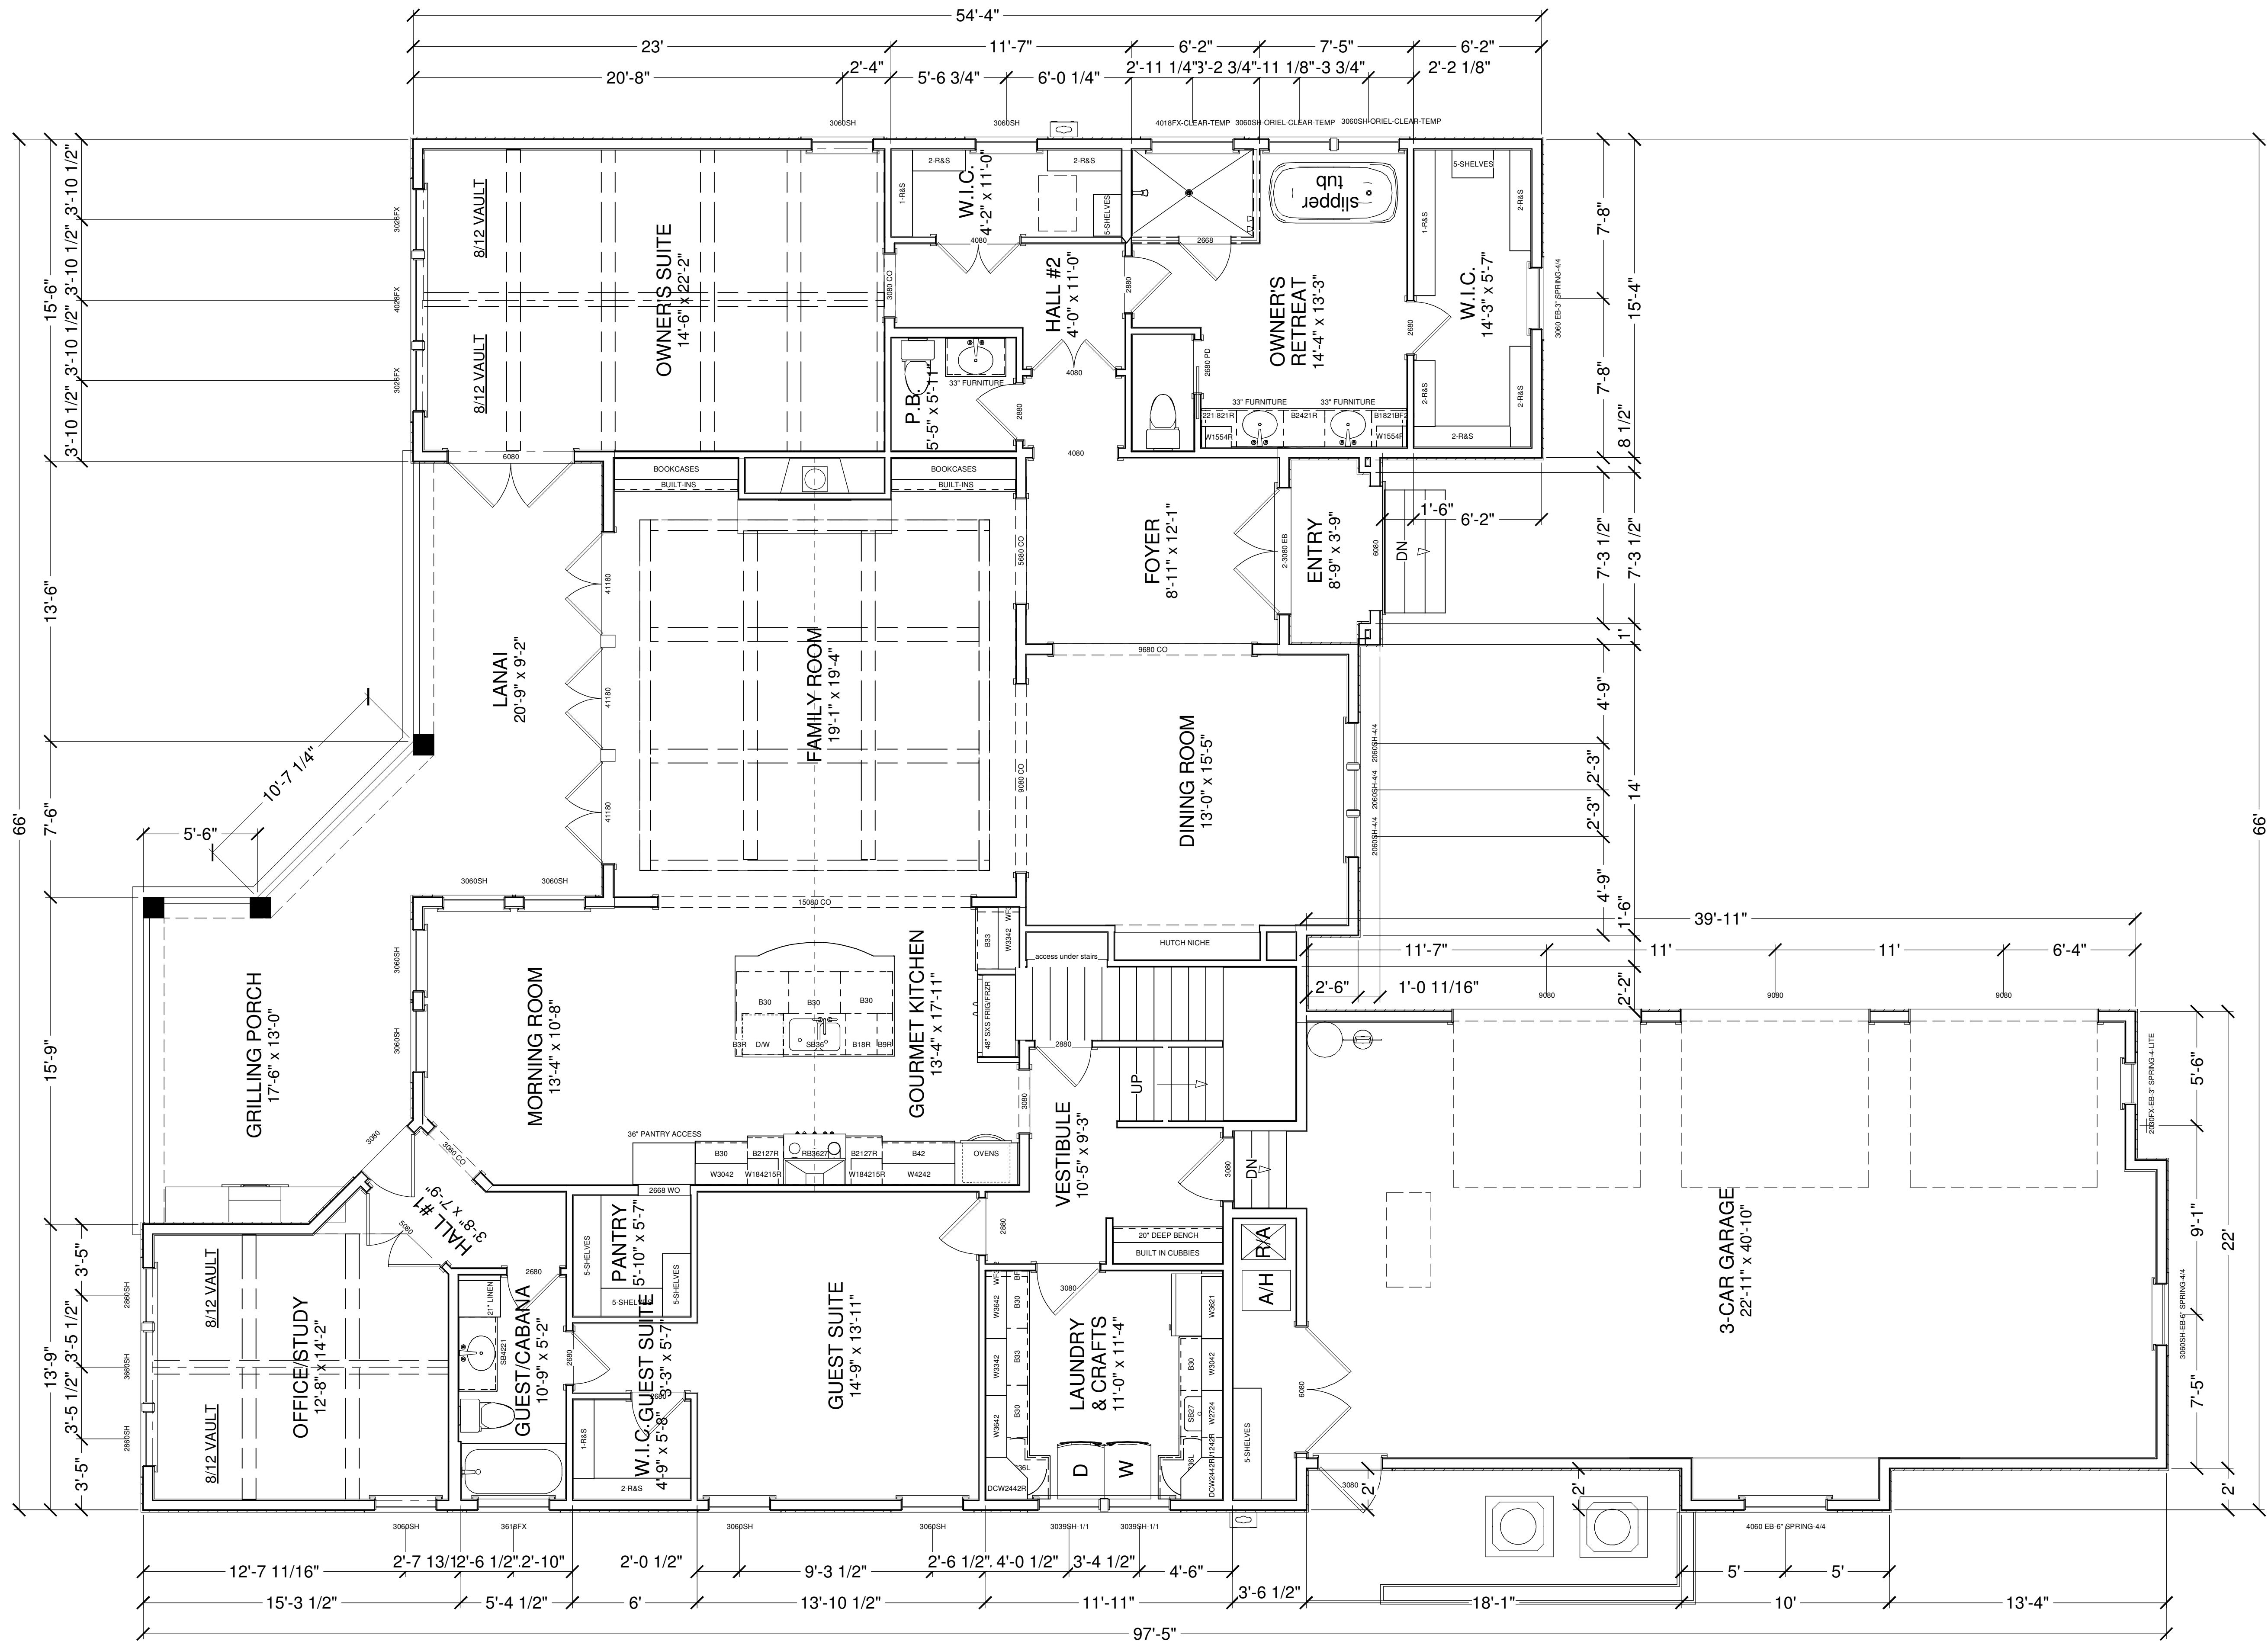

1ST FLOOR PLAN

COPYRIGHT 2015: ANDY REYNOLDS HOMES, INC.. Under Federal Statute HR 5490 of the Architectural Drawing Act & Title 17 specific tacit copyright laws apply to all published works of ANDY REYNOLDS HOMES, INC., herein referred to as Designer. It is unlawful for anyone to copy these drawings, either in whole or in part, without the express written permission of the Designer. The use of any plans, specifications, electronic or hard copy prints shall be restricted to the original site for which they were prepared and publication thereof is expressly limited to such use. Title to all works, specifically all drawings, specifications, and modified derivatives of any blueprints, e-files, drawings, or specifications remain the property of ANDY REYNOLDS HOMES, INC. and shall be held in trust for the Designer. No part of these drawings, specifications, or modified derivatives may be reproduced, stored in a retrieval system, or transmitted in any form or by any means, electronic, mechanical, photocopying, recording, or by any information storage and retrieval system, without the prior written permission of the Designer. Design for Living LLC nor R.E. Chip Mitchell shall not be liable for error after construction has begun.

PLAN #:
2317

NO.	DESCRIPTION	BY	DATE

BUILT BY:

**ANDY REYNOLDS**
H O M E S
A LEGACY OF HOME BUILDING EXCELLENCE

SPECULATIVE HOME FOR:

ANDY REYNOLDS HOMES, INC.
29780 SOUTHERN HERITAGE PLACE
JACKSONVILLE, FL 32224
LOT 169, PHASE 2 & 2A PABLO CREEK RESERVE


Design Drawings
provided by:

**DESIGNS for LIVING**
RESIDENTIAL DESIGN, SINCE 1999
904-730-7135

DATE:
5/8/2015

SCALE:
1/2" = 1'-0"

SHEET:
A-4

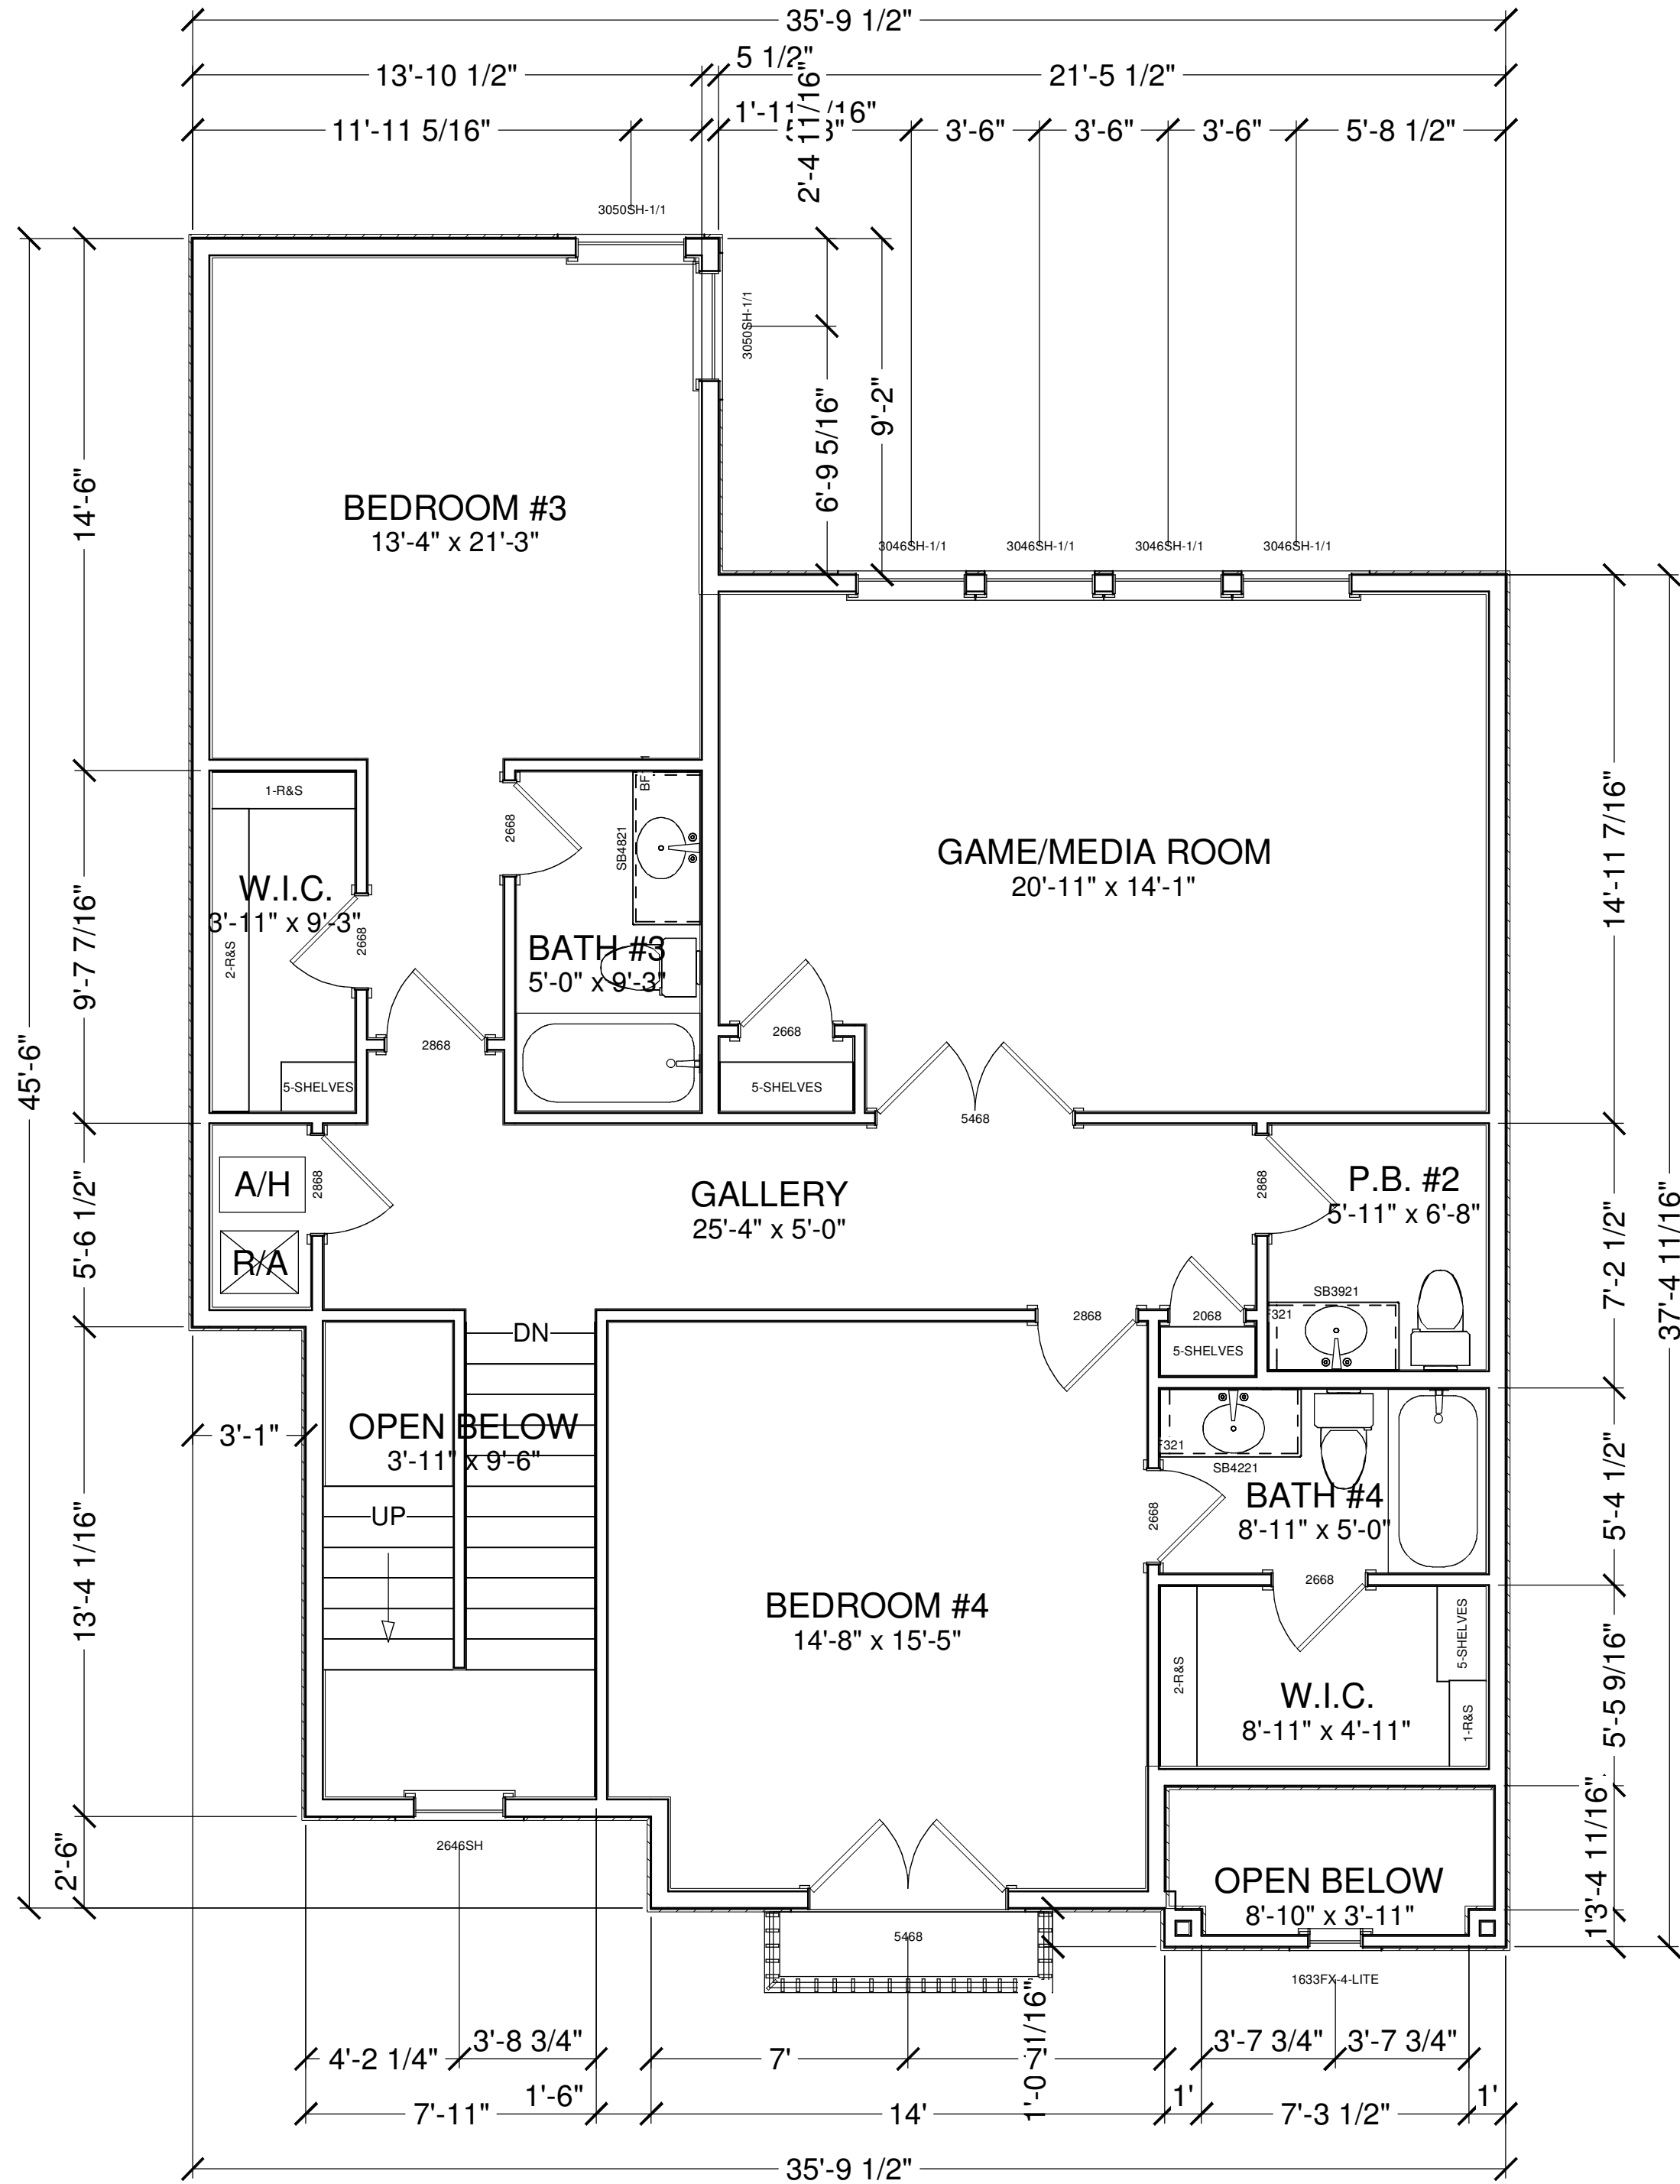

2ND FLOOR PLAN

COPYRIGHT 2015: ANDY REYNOLDS HOMES, INC.. Under Federal Statute HR 5490 of the Architectural Drawing Act & Title 17 specific tacit copyright laws apply to all published works of ANDY REYNOLDS HOMES, INC., herein referred to as Designer. It is unlawful for anyone to copy these drawings, either in whole or in part, without the express written permission of the Designer. The use of any plans, specifications, electronic or hard copy prints shall be restricted to the original site for which they were prepared and publication thereof is expressly limited to such use. Title to all works, specifically all drawings, specifications, and modified derivatives of any blueprints, e-files, drawings, or specifications remain the property of ANDY REYNOLDS HOMES, INC. and shall not be reproduced, copied, or otherwise used in any manner without the express written permission of the Designer. Any unauthorized use of these drawings, specifications, or modified derivatives of any blueprints, e-files, drawings, or specifications remaining the property of ANDY REYNOLDS HOMES, INC. shall be deemed a violation of the Copyright Act of 1976 and the Designer shall be liable for damages and costs of litigation. Every attempt has been made to avoid mistakes. Design for Livings LLC nor R.E. Chip Mitchell shall not be liable for error after construction has begun.

Design Drawings
provided by:


DESIGNS *for* LIVING, LLC
RESIDENTIAL DESIGN, SINCE 1999

904-730-7135

SPECULATIVE HOME FOR:

ANDY REYNOLDS HOMES,
INC.
29780 SOUTHERN HERITAGE PLACE
JACKSONVILLE, FL 32224
LOT 169, PHASE 2 & 2A PABLO CREEK RESERVE

BUILT BY:


ANDY REYNOLDS
H O M E S
A LEGACY OF HOME BUILDING EXCELLENCE

NO.	DESCRIPTION	BY	DATE

DATE:

5/8/2015

SCALE:


1/4" = 1'-0"

SHEET:

A-5

PLAN #:

2317

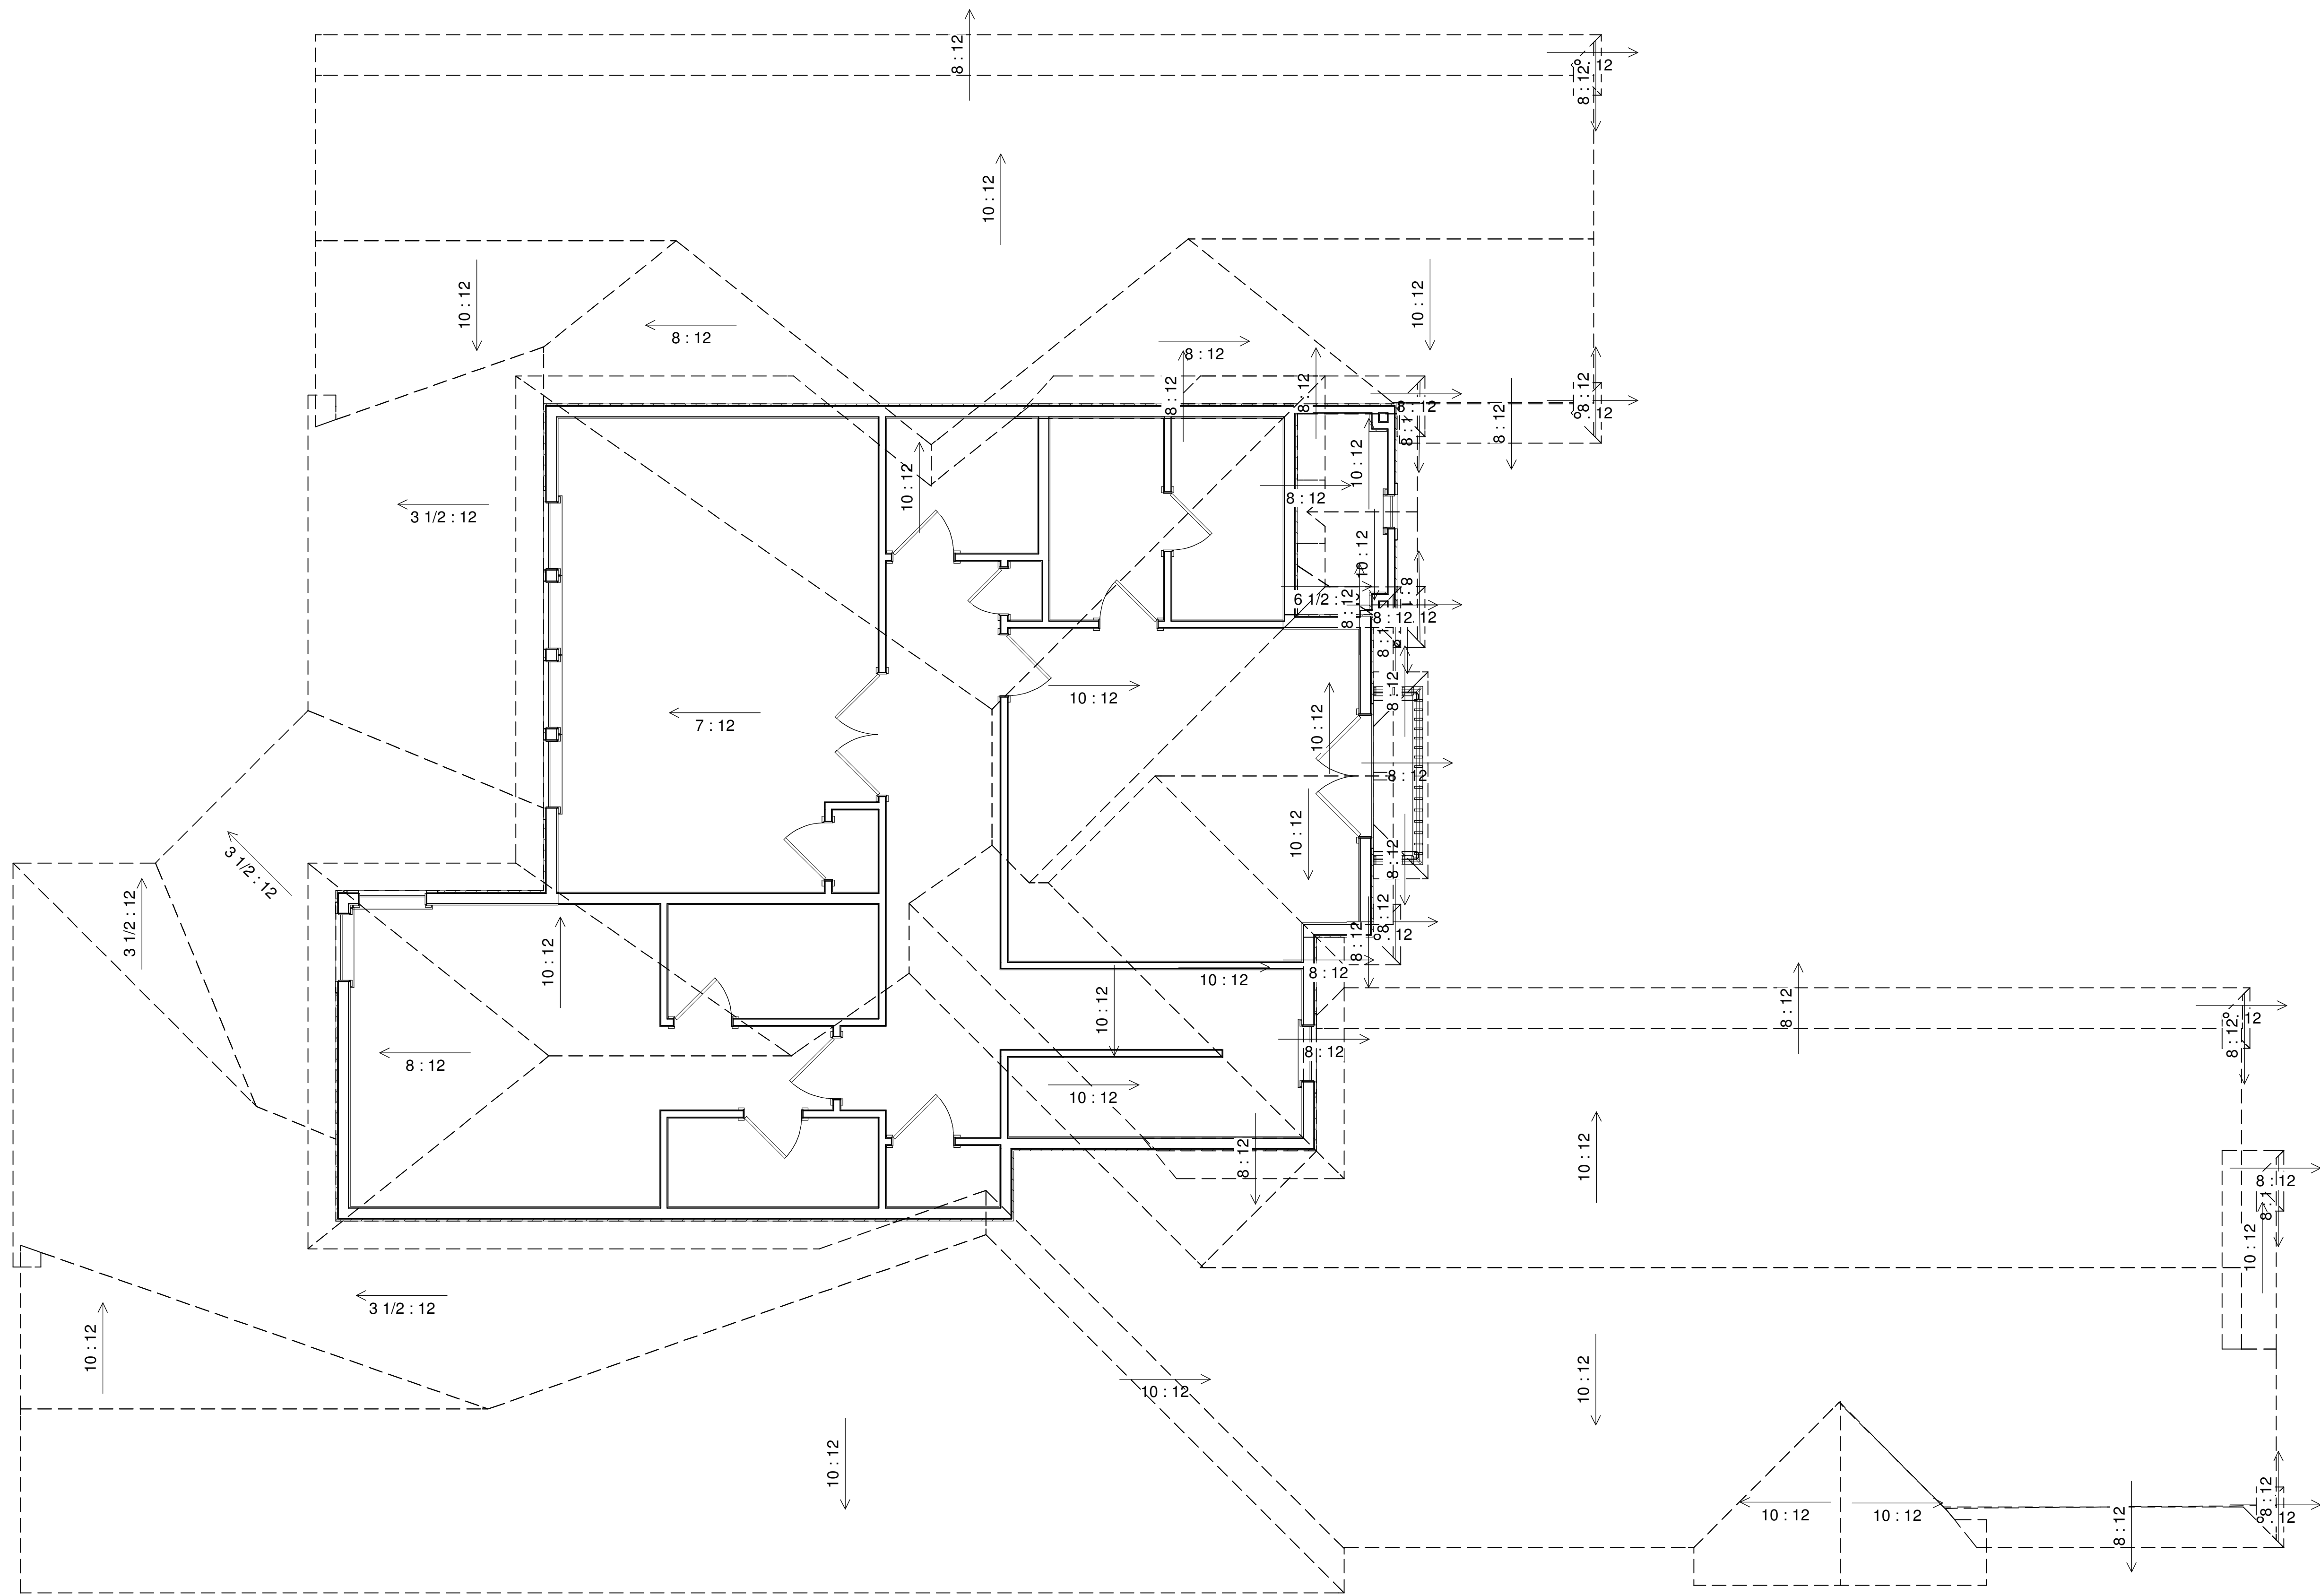

ROOF PLAN


COPYRIGHT 2015: ANDY REYNOLDS HOMES, INC.. Under Federal Statute HR 5490 of the Architectural Drawing Act & Title 17 specific tact copyright laws apply to all published works of ANDY REYNOLDS HOMES, INC., herein referred to as Designer. It is unlawful for anyone to copy these drawings, either in whole or in part, without the express written permission of the Designer. The use of any plans, specifications, electronic or hard copy prints shall be restricted to the original site for which they were prepared and publication thereof is expressly limited to such use. Title to all works, specifically all drawings, specifications, and modified derivatives of any blueprints, e-files, drawings, or specifications remain the property of ANDY REYNOLDS HOMES, INC. and shall not be reproduced, copied, or otherwise used in any manner without the express written permission of the Designer. Every attempt has been made to avoid mistakes. Design for Livings LLC nor R.E. Chip Mitchell shall not be liable for error after construction has begun.

SHEET:
A-6

SCALE:
1/4" = 1'-0"

DATE:
5/8/2015


Design Drawings
provided by:

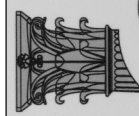

DESIGNS *for* LIVING, INC.
RESIDENTIAL DESIGN SINCE 1999

904-730-7135

SPECULATIVE HOME FOR:

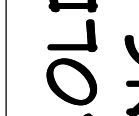

ANDY REYNOLDS HOMES, INC.

29780 SOUTHERN HERITAGE PLACE
JACKSONVILLE, FL 32224
LOT 169, PHASE 2 & 2A PABLO CREEK RESERVE

BUILT BY:	 ANDY REYNOLDS H O M E S A LEGACY OF HOME BUILDING EXCELLENCE		
NO.	DESCRIPTION	BY	DATE

PLAN #:
2317



Exterior Elevation Front



Elevation 5

RIGHT/LEFT ELEVATIONS

COPYRIGHT 2015: ANDY REYNOLDS HOMES, INC..-Under Federal Statute HR 5490 of the Architectural Drawing Act & Title 17 specific tact copyright laws apply to all published works of ANDY REYNOLDS HOMES, INC., herein referred to as Designer. It is unlawful for anyone to copy these drawings, either in whole or in part, without the express written permission of the Designer. The use of any plans, specifications, electronic or hard copy prints shall be restricted to the original site for which they were prepared and publication thereof is expressly limited to such use. Title to all works, specifically all drawings, specifications, and modified derivatives of any blueprints, e-files, drawings, or specifications remain the property of the Designer. Any reproduction or use of these drawings, specifications, and modified derivatives without the express written permission of the Designer is prohibited. The Designer shall not be liable for error after construction has begun.

Design Drawings
provided by:

DESIGNS *for* LIVING
RESIDENTIAL DESIGN, SINCE 1999

904-730-7135

SPECULATIVE HOME FOR:

**ANDY REYNOLDS HOMES,
INC.**

29780 SOUTHERN HERITAGE PLACE
JACKSONVILLE, FL 32224

LOT 169, PHASE 2 & 2A PABLO CREEK RESERVE

BUILT BY:

**ANDY REYNOLDS
H O M E S**

A LEGACY OF HOME BUILDING EXCELLENCE

NO.	DESCRIPTION	BY	DATE

DATE:

5/8/2015

SCALE:

1/4" = 1'-0"

SHEET:

A-7



LEFT ELEVATION



RIGHT ELEVATION

RIGHT/LEFT ELEVATIONS

COPYRIGHT 2015: ANDY REYNOLDS HOMES, INC..-Under Federal Statute HR 5490 of the Architectural Drawing Act & Title 17 specific tact copyright laws apply to all published works of ANDY REYNOLDS HOMES, INC., herein referred to as Designer. It is unlawful for anyone to copy these drawings, either in whole or in part, without the express written permission of the Designer. The use of any plans, specifications, electronic or hard copy prints shall be restricted to the original site for which they were prepared and publication thereof is expressly limited to such use. Title to all works, specifically all drawings, specifications, and modified derivatives of any blueprints, e-files, drawings, or specifications remain the property of ANDY REYNOLDS HOMES, INC. and shall not be reproduced, stored in a retrieval system, or transmitted in any form or by any means, electronic, mechanical, photocopying, recording, or by any information storage and retrieval system, without the prior written permission of ANDY REYNOLDS HOMES, INC. Any unauthorized use of these drawings, specifications, or modified derivatives of any blueprints, e-files, drawings, or specifications shall be deemed to be a violation of the Copyright Act of 1976 and shall be subject to legal action and damages to the full extent allowed by law. No exceptions and no excessContractor &/or owner shall verify all dimensions, details, & specifications prior to construction. Every attempt has been made to avoid mistakes. Design for Livings LLC not R.E. Chip Mitchell shall not be liable for error after construction has begun.

PLAN #:
2317

NO.	DESCRIPTION	BY	DATE

BUILT BY:

**ANDY REYNOLDS**
H O M E S
A LEGACY OF HOME BUILDING EXCELLENCE

SPECULATIVE HOME FOR:
ANDY REYNOLDS HOMES, INC.
29780 SOUTHERN HERITAGE PLACE
JACKSONVILLE, FL 32224
LOT 169, PHASE 2 & 2A, PABLO CREEK RESERVE


Design Drawings
provided by:

**DESIGNS for LIVING**
RESIDENTIAL DESIGN SINCE 1999
904-730-7135

DATE:
5/8/2015

SCALE:
1/4" = 1'-0"

SHEET:
A-8

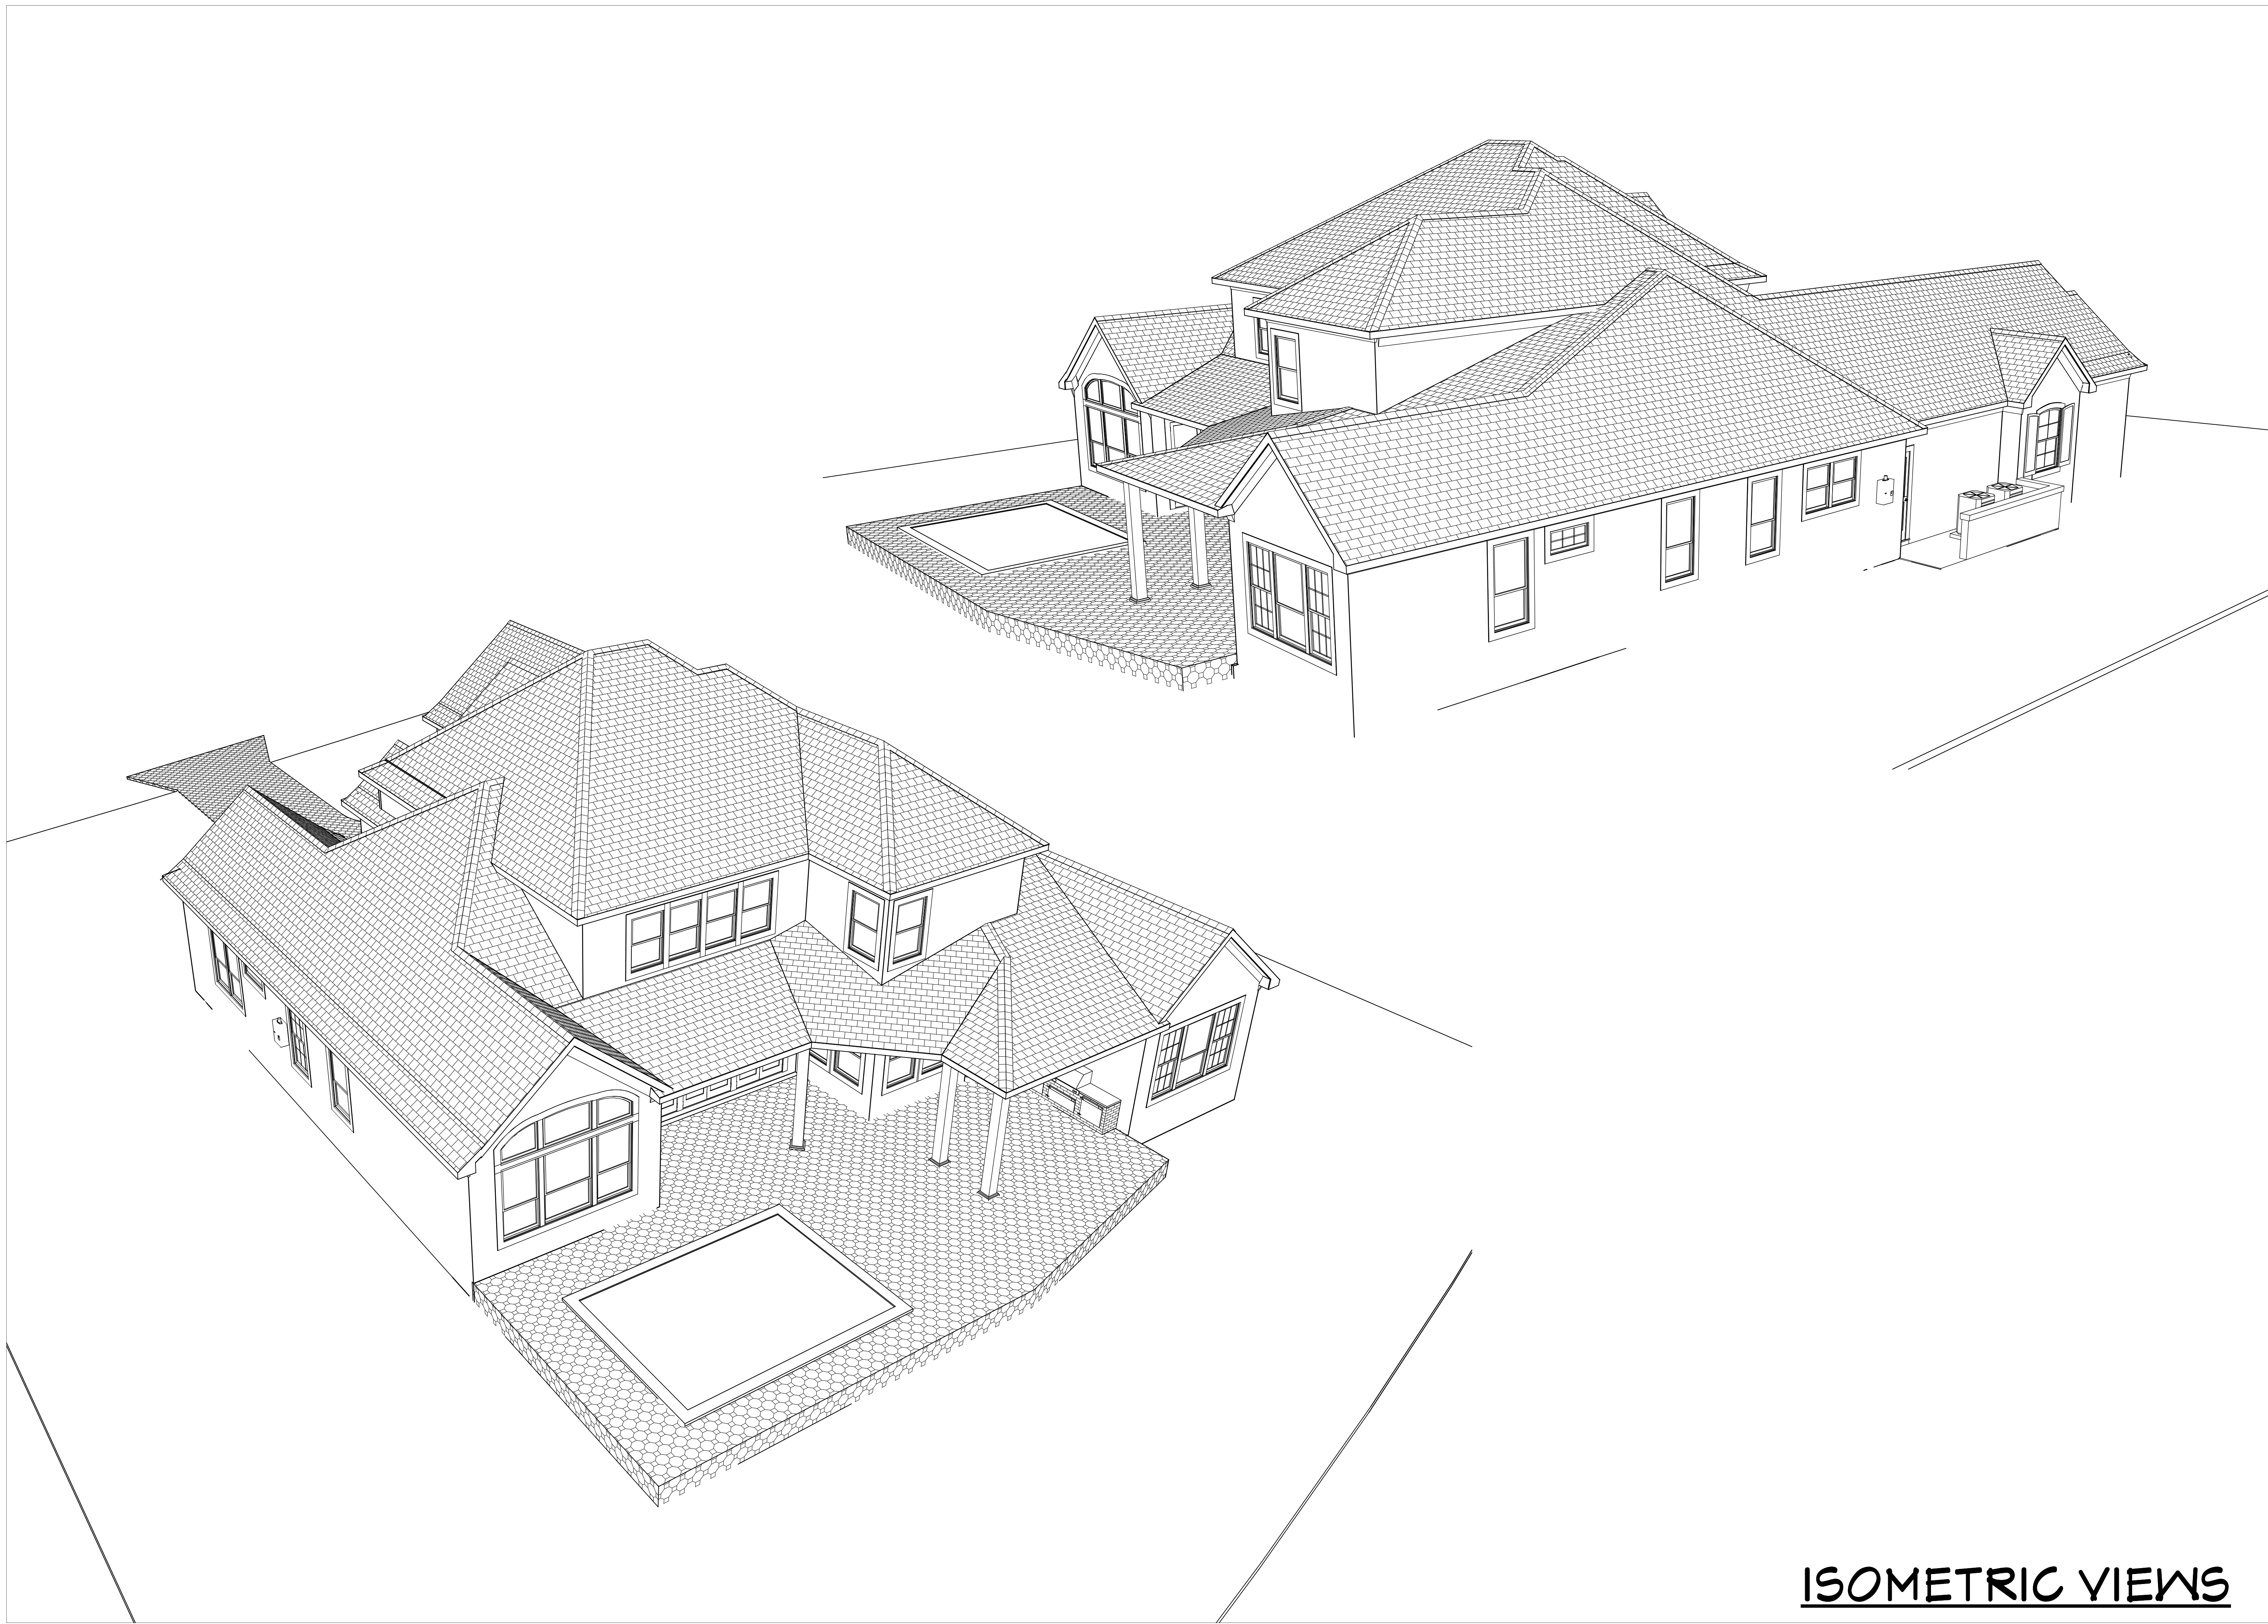

ISOMETRIC VIEWS

COPYRIGHT 2015: ANDY REYNOLDS HOMES, INC..-Under Federal Statute HR 5490 of the Architectural Drawing Act & Title 17 specific tact copyright laws apply to all published works of ANDY REYNOLDS HOMES, INC., herein referred to as Designer. It is unlawful for anyone to copy these drawings, either in whole or in part, without the express written permission of the Designer. The use of any plans, specifications, electronic or hard copy prints shall be restricted to the original site for which they were prepared and publication thereof is expressly limited to such use. Title to all works, specifically all drawings, specifications, and modified derivatives of any blueprints, e-files, drawings, or specifications remain the property of ANDY REYNOLDS HOMES, INC. and shall not be reproduced, stored in a retrieval system, or transmitted in any form or by any means, electronic, mechanical, photocopying, recording, or by any information storage and retrieval system, without the prior written permission of ANDY REYNOLDS HOMES, INC. Every attempt has been made to avoid mistakes. Design for Livings LLC nor R.E. Chip Mitchell shall not be liable for error after construction has begun.

PLAN #:
2317

NO.	DESCRIPTION	BY	DATE

BUILT BY:



ANDY REYNOLDS
H O M E S
A LEGACY OF HOME BUILDING EXCELLENCE

SPECULATIVE HOME FOR:

ANDY REYNOLDS HOMES,
INC.
29780 SOUTHERN HERITAGE PLACE
JACKSONVILLE, FL 32224
LOT 169, PHASE 2 & 2A,PABLO CREEK RESERVE

Design Drawings
provided by:



DESIGNS *for* LIVING
RESIDENTIAL DESIGN SINCE 1999

904-730-7135

DATE:
5/8/2015
SCALE:
N.T.S.
SHEET:
A-9