

.5 ACRES / 98 CONDO UNITS MIXED USE DEVELOPMENT IIGHWAY 1 & DONALD ROSS ROAD, JUNO BEACH, FLORIDA



PREPARED FOR:
JUNO POINTE HOLDINGS, INC., BARRY BRANT, PRES.
(305) 379-7000



- RESIDENTIAL

CONCEPTUAL PAYING DRAINAGE WATER & WASTEWATER PL

BOUNDARY AND



PROJECT SITE (JUNO BEACH)				
MEP TLC Engineering for Architecture Gary Krueger, Principal 874 Dixon Boulevard Cocoa, FL 32922-5809 Phone: 321-636-0274	COTLEUR HEARING Don Hearing, Principal 1934 Commerce Lane, Suite 1, Jupiter, FL 33458 Phone: 561-747-6336 / Fax: 561-747-1377	CIVIL ENGINEER SIMMONS & WHITE, INC. RobRennbaum, PE, President 5601 Corporate Way, Suite 200, West Palm Be. Phone: 561-478-7848 / Fax: 561-478-3738	REG ARCHITECTS, INC. Rick Gonzalez, AIA, President 120 South Dixie Highway, Suite 201, West Palm I Phone: 561-659-2383 / Fax: 561-659-5546	JUNO POINTE Barry Brant / JUNO POINTE HOLDINGS, INC. 200 South Biscayne Blvd., Miami, FL 33131 Phone: 305-319-1000 / Fax: 305-319-8200

JUNO POINTE
Darry Brant / JUNO POINTE HOLDINGS, INC.
Phone: 305-319-1000 / Fax: 305-319-8200
REG ARCHITECTS, INC.
Rick Gonzalez, AIA, President
120 South Dixie Highway, Suite 201, West Palm Beach, FL 33401
Phone: 561-659-2383 / Fax: 561-659-5546
CIVIL ENGINEER
SITTONS & WHITE, INC.
RobRennbaum, PE, President
5601 Corporate Way, Suite 200, West Palm Beach, FL 33407
Phone: 561-478-7848 / Fax: 561-478-3738
LANDSCAPE ARCHITECT
COTLEUR LEARING
Don Ingaring, Trincipal

OWNERSHIP AND USE OF THESE DOCUMENTS & SPECIFICATIONS AS INSTRUMENTS OF SERVICE ARE AND SHALL REMAIN THE PROPERTY OF THE ARCHITECT WHETHER THE PROJECT THEY ARE MADE FOR IS EXECUTED OR NOT. THEY SHALL NOT BE USED BY THE OWNER OR OTHERS ON OTHER PROJECTS OR FOR ADDITIONS TO THIS PROJECT BY OTHERS, EXCEPT BY AGREEMENT IN WRITING AND WITH APPROPRIATE COMPENSATION TO THE ARCHITECT.

REG No. © 2006

04010

A-0.00

COVER SHEET

JUNO POINTE HOLDINGS, INC. BARRY BRANT, PRES. CHECKED DRAWN SCALE DATE US HWY 1 & DONALD ROSS ROAD JUNO BEACH, FLORIDA 5.5 ACRES / 98 CONDO UNITS MIXED USED DEVELOPMENT REVISIONS 12-01-2006 REG NO. N/A

(2)

· A R C H I T E C T S
· I N T E R I O R S
· P L A N N E R S
I N C O R P O R A T E D

RICK GONZALEZ, A.I.A.
PRESIDENT AR-0014172

120 S. DIXIE HIGHWAY, SUITE 201
WEST PALM BEACH
FLORIDA 33401
PH: (5 6 1) - 6 5 9 - 2 3 8 3
FAX: (5 6 1) - 6 5 9 - 5 5 4 6
www.regarch.com CORPORATION NUMBER
AA-0002447

JUNO POINTE



US HWY 1 - DONALD ROSS RD CORNER PERSPECTIVE VIEW NTS







EST. 1988

RICK GONZALEZ, A.I.A.
PRESIDENT AR-0014172

120 S. DIXIE HIGHWAY, SUITE 201
WEST PALM BEACH
FLORIDA 33401
PH: (5 6 1) - 6 5 9 - 2 3 8 3
FAX: (5 6 1) - 6 5 9 - 5 5 4 6

www. regarch. com CORPORATION NUMBER AA-0002447

JUNO POINTE 5.5 ACRES / 98 CONDO UNITS MIXED USE DEVELOPMENT

US HWY 1 & DONALD ROSS ROAD JUNO BEACH, FLORIDA

JUNO POINTE HOLDINGS, INC BARRY BRANT PRES. (305) 379-7000


REVISIONS

DATE	12-06
SCALE	NTS
DRAWN	VD
CHECKED	REC
REG No. © 2006	04010
OWNERSHIP AND USE OF T	

SOUTHEAST PERSPECTIVE



US HWY 1 - DONALD ROSS RD CORNER PERSPECTIVE VIEW NTS

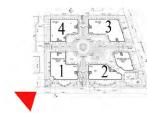





EST. 1988

RICK GONZALEZ, A.I.A.
PRESIDENT AR-0014172

120 S. DIXIE HIGHWAY, SUITE 201
WEST PALM BEACH
FLORIDA 33401
PH: (5 6 1) - 6 5 9 - 2 3 8 3
FAX: (5 6 1) - 6 5 9 - 5 5 4 6
www. regarch. com

CORPORATION NUMBER AA-0002447

JUNO POINTE 5.5 ACRES / 98 CONDO UNITS MIXED USE DEVELOPMENT


US HWY 1 & DONALD ROSS ROAD JUNO BEACH, FLORIDA

JUNO POINTE HOLDINGS, INC BARRY BRANT PRES. (305) 379-7000 REVISIONS

DATE	12-0
SCALE	NT
DRAWN	VI
CHECKED	RE
REG No. © 2006	0401

SOUTHWEST PERSPECTIVE

 $\overline{A-0.0P2}$

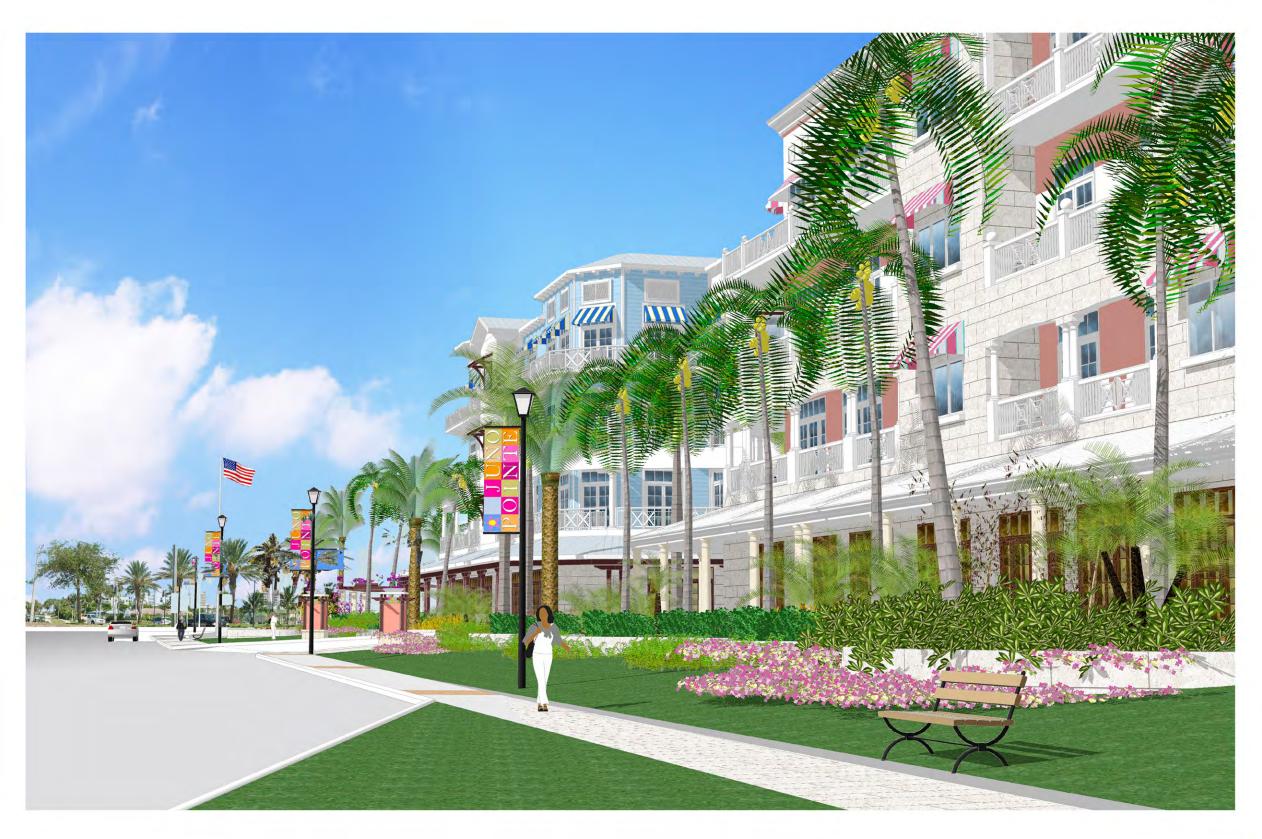

US HWY 1 - NORTHEAST CORNER PERSPECTIVE VIEW NTS







EST. 1988

RICK GONZALEZ, A.I.A.
PRESIDENT AR-0014172

120 S. DIXIE HIGHWAY, SUITE 201
WEST PALM BEACH
FLORIDA 33401
PH: (5 6 1) - 6 5 9 - 2 3 8 3
FAX: (5 6 1) - 6 5 9 - 5 5 4 6
www. regarch. com

CORPORATION NUMBER AA-0002447

JUNO POINTE 5.5 ACRES / 98 CONDO UNITS MIXED USE DEVELOPMENT

US HWY 1 & DONALD ROSS ROAD JUNO BEACH, FLORIDA

JUNO POINTE HOLDINGS, INC BARRY BRANT PRES. (305) 379-7000

REVISIONS

DATE	12-06
SCALE	NTS
DRAWN	VD
CHECKED	REG
REG No.	04010
OWNERSHIP AND USE OF 1	THESE DOCUMENTS &

NORTHEAST PERSPECTIVE



DONALD ROSS ROAD - SOUTH ELEVATION NTS



US HWY 1 - EAST ELEVATION NTS





RICK GONZALEZ, A.I.A.
PRESIDENT AR-0014172
120 S. DIXIE HIGHWAY, SUITE 201
WEST PALM BEACH
FLORIDA 33401
PH: (561) - 659 - 23 83
FAX: (561) - 659 - 5546
www. regarch. com

CORPORATION NUMBER AA-0002447

JUNO POINTE

5.5 ACRES / 98 CONDO UNITS MIXED USE DEVELOPMENT

US HWY 1 & DONALD ROSS ROAD JUNO BEACH, FLORIDA

PREPARED FOR

JUNO POINTE HOLDINGS, INC BARRY BRANT PRES. (305) 379-7000

REVISIONS

NO.

DATE	12-06
SCALE	1" = 40
DRAWN	VD
CHECKED	REG
REG No.	04010
© 2006	

ARE AND SHALL REMAIN THE PROPERTY OF ARCHITECT WHETHER THE PROJECT THEY AS MADE FOR IS EXECUTED OR NOT. THEY SHA NOT BE USED BY THE OWNER OR OTHERS OTHER PROJECTS OR FOR ADDITIONS TO TH PROJECT BY OTHERS, EXCEPT BY AGREEMEN IN WRITING AND WITH APPROPRIATE COMPENSATION TO THE ARCHITECT.

> RENDERED SOUTH & EAST ELEVATIONS

 $\overline{\text{A-0.0P4}}$

EXTERIOR WALL DECORATIVE CEMENTITIOUS WALL FINISH



YELLOW: LEMON CHIFFON SHERWIN WILLIAMS SW 6686




PASTEL BLUE: BLUE BELL SHERWIN WILLIAMS SW 6793



ACCENT WALLS **COLUMNS AND** RETAINING WALLS



PASTEL PINK: KORAL KICKS SHERWIN WILLIAMS SW 6610

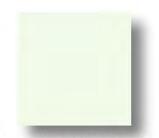

PASTEL GREEN: LIME GRANITA SHERWIN WILLIAMS SW 6715



REG

INCORPORATED

RICK GONZALEZ, A.I.A. PRESIDENT AR-0014172 120 S. DIXIE HIGHWAY, SUITE 201 PH: (5 6 1) - 6 5 9 - 5 5 4 6 www. regarch. com

CORPORATION NUMBER AA-0002447

JUNO POINTE

US HWY 1 & DONALD ROSS ROAD JUNO BEACH, FLORIDA


NO.

JUNO POINTE HOLDINGS, INC BARRY BRANT PRES. (305) 379-7000

REVISIONS

DATE	12.06
DATE	12-06
SCALE	NTS
DRAWN	DV
CHECKED	REG
REG No.	04010

MATERIALS AND COLORS

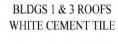



BLDG 2

WHITE WASH WOOD

ARCADE CEILINGS

BLDGS 1#3

WHITE SMOOTH STUCCO



DARK BROWN STAINED WOOD ARCADE CEILINGS AND BRACKETS ALUMINUM FRAMES BLDGS 2 # 4 TERRA BRUN SW 6048



STORE FRONT BLDGS 2 # 4 TURKISH COFFEE SW 6076



BLDGS 2 & 4 ROOFS

GALVANIZED METAL

WHITE WASH WOOD ARCADE CEILINGS BLDGS 1 # 3 MORRROCAN BROWN SW 6060



BALCONY RAILINGS



BLDG 1

DRIVES AND ARCADE PAVEMENT

CUSTOM COLOR "KERCKHOFF STONE"

PAVERS COMBINATION

PLAZA: 24x24" ARCADE 8x4" HERRINGBONE PATTERN





BLDG 3







WHITE ALUMINUM KYNAR FINISH

BLDG 4





45'-0" FRONT YARD SETBACK

SECTION 2 US HWY 1



SECTION 3 NORTH SIDE (PLAZA LA MER)



REG



ESI. 1988
RICK GONZALEZ, A.I.A.
PRESIDENT AR-0014172
120 S. DIXIE HIGHWAY, SUTTE 201
WEST PALM BEACH
FLORIDA 33401
PH: (5 6 1) - 6 5 9 - 2 3 8 3
FAX: (5 6 1) - 6 5 9 - 5 5 4 6 www. regarch. com

CORPORATION NUMBER AA-0002447

JUNO POINTE 5.5 ACRES / 98 CONDO UNITS MIXED USE DEVELOPMENT


US HWY 1 &
DONALD ROSS ROAD JUNO BEACH, FLORIDA

JUNO POINTE HOLDINGS, INC BARRY BRANT PRES. (305) 379-7000

REVISIONS

DATE	12-06
SCALE	NTS
DRAWN	VD
CHECKED	REG
REG No.	04010
© 2006	

SITE SECTIONS

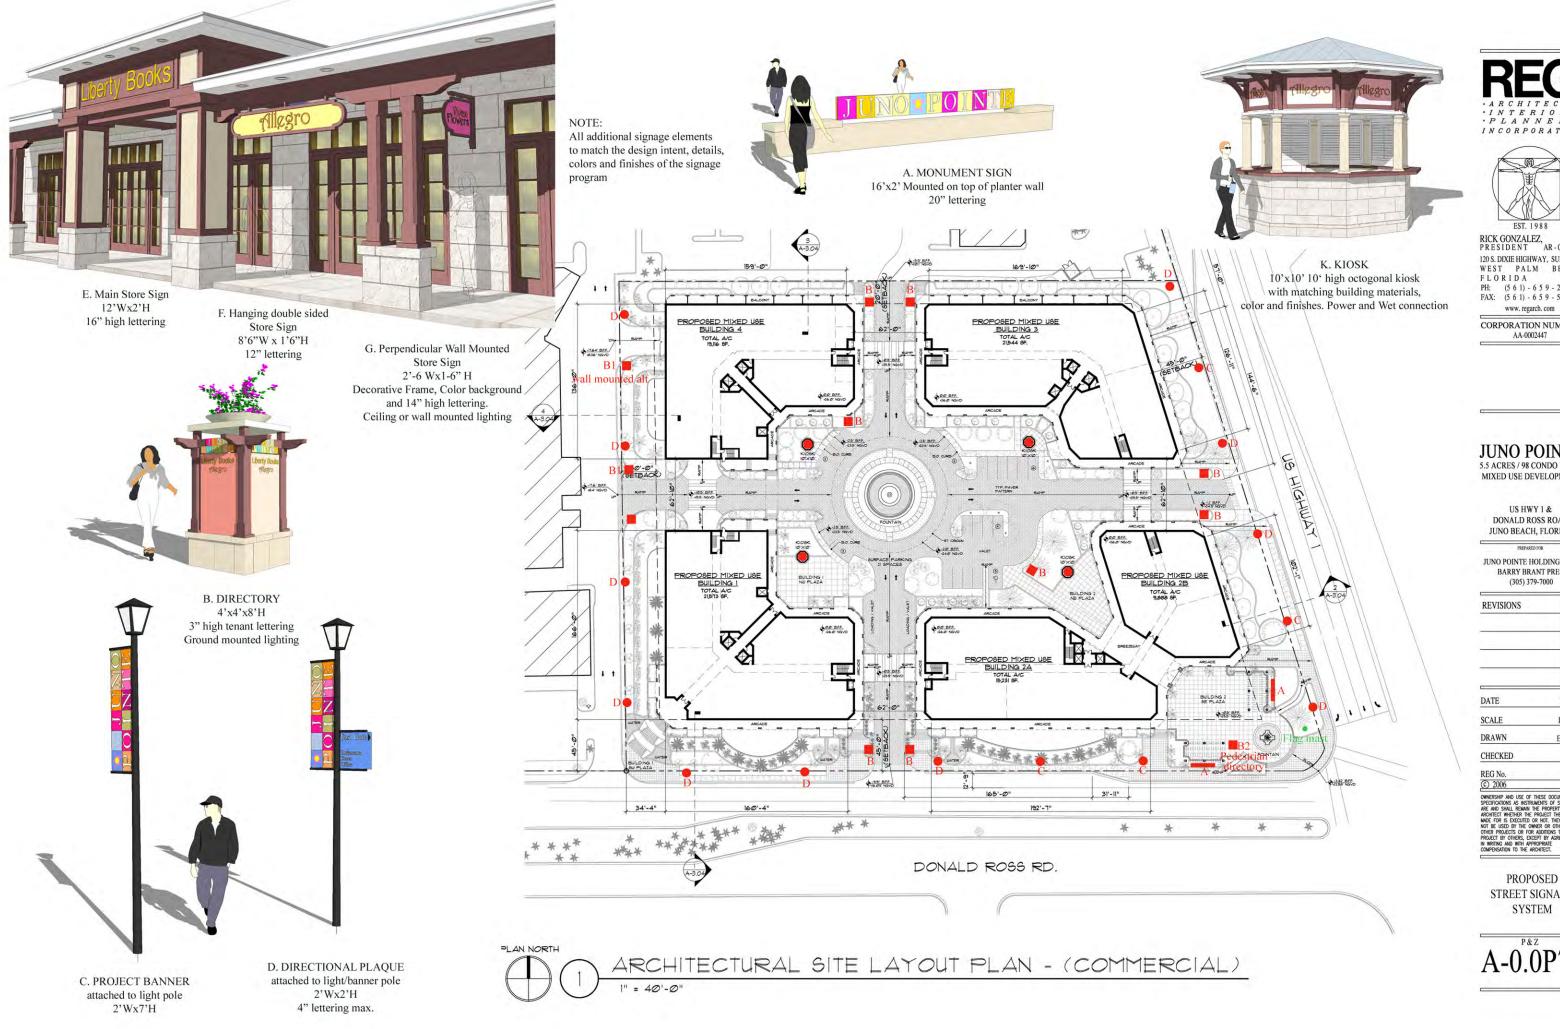

REG INCORPORATED



RICK GONZALEZ, A.I.A. PRESIDENT AR-0014172 120 S. DIXIE HIGHWAY, SUITE 201 WEST PALM BEACH FLORIDA 33401 PH: (5 6 1) - 6 5 9 - 2 3 8 3 FAX: (5 6 1) - 6 5 9 - 5 5 4 6

CORPORATION NUMBER AA-0002447

JUNO POINTE

5.5 ACRES / 98 CONDO UNITS MIXED USE DEVELOPMENT


US HWY 1 & DONALD ROSS ROAD JUNO BEACH, FLORIDA

JUNO POINTE HOLDINGS, INC BARRY BRANT PRES.

(305) 379-7000 REVISIONS

12/06 1" = 40' DRAWN EB/VD CHECKED REG 04010

PROPOSED STREET SIGNAGE **SYSTEM**

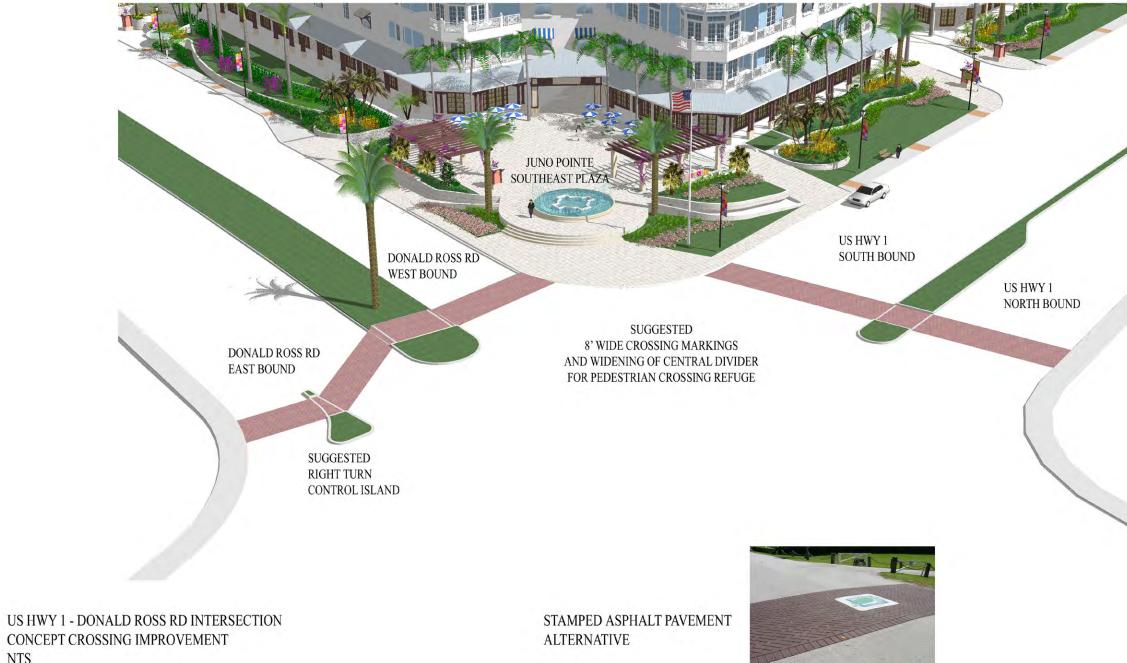

NTS

REG



RICK GONZALEZ, A.I.A. PRESIDENT AR-0014172 120 S. DIXIE HIGHWAY, SUITE 201 WEST PALM BEACH
FLORIDA 33401
PH: (5 6 1) - 6 5 9 - 2 3 8 3
FAX: (5 6 1) - 6 5 9 - 5 5 4 6 www. regarch. com

CORPORATION NUMBER AA-0002447

JUNO POINTE

5.5 ACRES / 98 CONDO UNITS MIXED USE DEVELOPMENT

US HWY 1 & DONALD ROSS ROAD JUNO BEACH, FLORIDA

JUNO POINTE HOLDINGS, INC BARRY BRANT PRES. (305) 379-7000

REVISIONS	N
	-
	- 1
DATE	12-0
SCALE	NT
DRAWN	VI
CHECKED	RE
REG No.	0401
© 2006	

CONCEPTUAL CROSSING **IMPROVEMENT**



NOTE: CONCEPT SUBMITTED FOR DISCUSSION WITH TOWN OFFICIALS AND DOT ONLY





BRESTDENT VR-001+117
RICK CONZYFEX VITY

1302. DIXTE HIGHWAY, SUITE 201 WEST PALM BEACH FLURIDA 33401 FLURIDA 33401 FLURIDA 33401

CORPORATION NUMBER

REC ΔΛ SIN 15-06 KEAISIONS 0007-975 (205) BARRY BRANT PRES.

JUNO POINTE HOLDINGS, INC

MY I &


DONYED ROSS ROAD

JUNO BEACH, FLORIDA 5.5 ACRES / 98 CONDO UNITS MIXED USE DEVELOPMENT

JUNO POINTE

CHECKED DEVAM SCALE DATE

PAGE TITLE

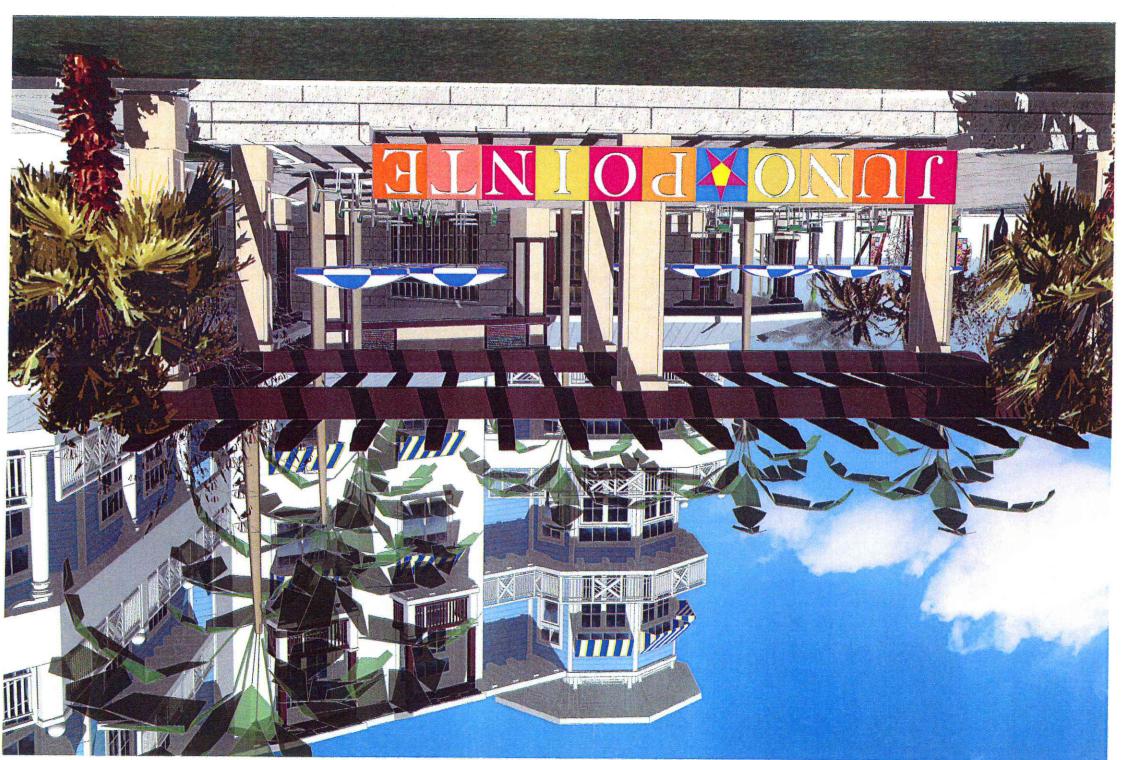

100 DOINLE

5.5 ACRES / 98 CONDO UNITS MIXED USE DEVELOPMENT US HWY 1 & DONALD ROSS RD., JUNO BEACH, FLORIDA P&Z December 2006

REG ARCHITECTS, INC.

ARCHITECTURE * INTERIOR DESIGN * PLANNING

January 4, 2007

Juno Beach, FL 33408 340 Ocean Drive Town of Juno Beach Mr. Damian Peduto, Planning Director

LBFH Project No. 05-0165 Subject: Juno Pointe - DRC Review

Dear Damian,

correspondence. We have reviewed each of the comments contained in the correspondence and Our office is in receipt of LBFH's August 8th, 2006 correspondence, GHOA's August 22nd

provide the following response:

APPLICATION FOR DEVELOPMENT AND SITE PLAN REVIEW

Response: The applicant has signed a new copy of the application which is enclosed herein. The application has not been signed by the applicant.

- Response: The adjacent land use, zoning and use have been identified on the site plan. 2. Please show the adjacent land uses as requested in line item (d).
- 3. Show the existing and proposed fire hydrants on the Site Plan as requested in line item
- Response: The site plan has been revised to reflect all existing and newly proposed fire

Response: The project will be constructed as a single phase. 4. Please submit a Phasing Plan for the project as requested line item (j).

Response: A Photometric Plan is included in this submission. 5. Please submit a Photometric Plan as requested in like item (p).

requested in line item (z). 6. Please submit a School Concurrency application and School District approval as

Response: Confirmation of Concurrency is attached..



44-0002447 WWW.REGARCH.COM PHONE: (561) 659-2383 . FAX: (561) 659-5546 MEST PALM BEACH, FL 33401 150 SOUTH DIXIE HIGHWAY, STE, 201

REG ARCHITECTS, INC.

ARCHITECTURE * INTERIOR DESIGN * PLANNING

December 5, 2006

Juno Beach, FL 33408 340 Ocean Drive Town of Juno Beach Damian Peduto, Director of Planning & Zoning

Re: Juno Point - Resubmittal and Response to DRC Comments

Dear Damian: Kinnik

the project in three dimensions to demonstrate the quality and articulation of the project. efforts will be evident as you review the plans. To assist you in your review, we have studied hard and has spent hundreds of hours analyzing the details for the project. The results of these the DRC comments and the discussions at our follow-up meetings. Our team has worked very On behalf of our entire Juno Point team, we are pleased to submit revised plans responding to

Beach. We would like to confirm the following discussions our team has had with the Town of Juno

- will be made available for Town use. will be designed to be utilized on a stage or platform for holiday decorations. The Plaza gathering area and has been designed to be multi-functional. To this extent, the fountain 1. The main Plaza at the intersection of US1 and Donald Ross Road will be a central
- stone, horizontal siding, decorative windows and outriggers. proposing a project designed to stand the test of time. There is extensive use of cast 2. Please note, the quality of materials proposed for this project. The applicant is
- pedestrian crossing at the intersection of US1. The Plan will provide a safe haven for The applicant has committed to work with the Town to develop a safe, at grade,

VISION. to work hard to deliver an award winning project, consistent with the Main Street, US1 Urban We thank you and your staff for the enthusiasm shared for this project. We have and continue

not hesitate to contact me. DRC meeting. Should you have any questions, or need any additional information, please do documentation. We look forward to reviewing the Plans with you at the upcoming December, Please find enclosed, copies of our Plans, response letter, project narrative and related

Sincerely yours

REG Architects Rick Gonzáléz, President

WWW,REGARCH,COM PHONE: (561) 659-2363 . FAX: (561) 659-5546 MESL BVIM BEVCH' ET 33401 120 SOUTH DIXIE HIGHWAY, STE. 201



Juno Pointe DRC Review January 4, 3007 Page 3

Response: The plans have been revised to provide the minimum percentage of native vegetation.

2. Insure that interior landscape islands are protected with a continuous non-mountable curb.
Response: The site and landscape plans now reflect non-mountable D or F curbing

3. No existing or proposed easements or utilities have been indicated on the plans. These should be indicated.

Perporent

Response: The extent of existing and proposed easements has been shown. It is anticipated that additional easements my be required due to the complexity of the project. These easements will be reflected on all future final engineering plans and consultation plans.

4. The landscape and pervious calculations are incorrect, as they each add up to 100%, the indicating no impervious area is proposed.

Response: The open space calculations have been updated to be consistent with the suchitectural plans.

architectural plans.

5. We recommend planting of Dwarf Podocarpus at 18" O.C., instead of the 2' O.C. specified.

Response: The Dwarf Podacarpus will be planted at closer spacing as requested.

6. Recommend providing more substantial trees/palms in and/or around the plaza located at the SE corner of the sight, for shade and visibility reasons.

Response: The applicant has made substantial revisions to the plaza. Shade trellis have been added to address the review comments. That being said, it is important to note that the applicant intends to utilize the plaza for large gatherings and special events. Trees have been carefully located to respond to the architecture while respecting the intended use.

Please find enclosed with this response letter revised architectural plans, renderings, engineering plans, landscape plans and related documentation. We thank you for your time and interest in the land points project

Juno Pointe project.

Arek Gonzalez AIA,

REC ARCHITECTS, INC.

WWW.RECARCH, COM

WWW.RECARCH, COM

WHONE: (561) 659-2363 • FAX: (561) 659-5546

WHONE: (561) 659-2363 • FAX: (561) 659-5546

Juno Pointe DRC Review January 4, 3007 Page 3 7. Please submit eight (

7. Please submit eight (8) copies of the information requested on page 5 of the application with the exception of the Traffic Impact Study, which was submitted with the

spplications. Response:

The applicant has provided the requested information.

SHEET A-0.12

Per Section 4.66(e) of the Town of Juno Beach Comprehensive Zoning Ordinance, "all buildings shall be set back as to provide at least thirty (30) foot setback from all property lines..." "For structures of more than one story, there shall be added to the basic thirty (30) feet an additional five feet at ground level for each additional story..."
 Response: The north and west set backs have been determined to be appropriate.

2. Please call out the proposed sidewalk dimensions along U.S. 2 and Donald Ross Road as requested in line item (g).

requested in line item (g). **Response:** The sidewalks on Donald Ross Road and US I will be 5 Feet wide and articulated with paver bands in accordance with the adopted Juno Beach standards.

CONCEPTUAL PAYING, DRAINAGE, WATER & WASTEWATER PLAN

Please provide a sanitary sewer connection for Building 2.

Response: The project's waste water connects are shown on the plans.

2. Per line item (w) of the Application for Development and Site Plan Review, cross sections are required at all perimeter conditions.
Response: The architectural plans now include multiple sections depicting the design intentions.

Response: The architectural plans now include multiple sections depicting the design intent of the project and the relationship to existing grades and surrounding properties

3. Per section 15.15 of the Town of Juno Beach Subdivision & Platting Regulation, "fire hydrants shall be spaced no greater than (400) feet apart..." Please revise the engineer plans to meet this requirement.

Response: The fire hydrants have been appropriately located

4. Please submit preliminary drainage calculations.

Response: Please find enclosed preliminary drainage calculations.

LANDSCAPE COMMENTS

1. At a minimum, all plant material of each type (tree, shrubs and groundcovers), shall be at leave fifty percent native. The plans indicate Trees-38%; Shrubs-37%; Groundcovers-35%.

ARC ARCHITECTS, INC.

REC ARCHITECTS, INC.

AND SOUTH DIXIE HIGHWAY, STE. 201

ACT PALM BEACH, FL 33401

ACT PALM BEACH, FL 33401

ACT SOUTH DIXIE HIGHWAY, STE. 201

Site Plan Review Submittal Juno Pointe

12/5/2006

7751-747 (188) 9889-747 (198) Jupiter, Florida 33458 1934 Commerce Lane, Suite 1 Cotleur & Hearing, Inc.

Retail use and 11,998 SF of Restaurant use. The Applicant can accommodate all Restaurant uses. The current proposal is for 32,837 SF of Office use, 28,353 SF of of all four buildings. The Commercial use will be divided between Office, Retail and also comprise of 87,440 SF of Commercial use that will be spread among the first floors

units ranging from one to three bedrooms on the second to fourth floors. The site will

signature redevelopment along US Highway 1. These buildings will house 99 residential

future of the development within the area, while providing the Town of Juno Beach with

The Applicant is proposing four (4) buildings with architecture that is sensitive to the

hardscaping and landscaping shall be representative of the coastal area in which the Highway 1 corridor. Streetscaping, pedestrian amenities, street furniture, architecture,

of presenting an entranceway into Juno Beach and a Mixed Use anchor within the US

Applicant has specifically coordinated the development of this property for the purpose

used to serve as an eye sore to the vehicular and pedestrian traffic in the area. The

vacant with the exception of an office building and remnants of an old gas station which corner of Donald Ross and US Highway 1 in Juno Beach. The site is predominantly

Juno Pointe Holdings, Inc is interested in redeveloping the site located on the northwest

REG Architects Project Site Planner / Architect

120 S. Dixie Highway, Suite 201

General Project Description

F: (954) 572-1778

O: (954) 572-1777 Sunrise, FL 33351

5381 Nob Hill Road

F: (561) 478-3738

8487-874 (168) :O

Attn: Paul Buri

Simmons & White

Project Engineer

F: (561) 659-5546

E862-639 (195) :O

SUIVEYOF

Pulice Land Surveyors, Inc.

West Palm Beach, FL 33407 5601 Corporate Way, Suite 200

West Palm Beach, FL 33401

Attn: Rick Gonzalez

project exists.

Contact: Don Hearing / Brian Cheguis /

Landscape Architect

Juno Pointe

Site Plan Review Approval Juno Beach, FL

Juno Pointe Holdings, Inc, (the 'Applicant') is requesting Site Plan approval for the Introduction

congregating plazas. and residents including parking, pedestrian amenities, pools and several large proposing a mixed use style product and will provide on-site amenities for the patrons a corresponding Commercial General (CG) zoning designation. The applicant is an old gas station. The 5.48 acre site possesses a Commercial underlying land use and The site is predominantly vacant with the exception of an office building and remnants of in such a manner so as to remain within the limits of development on the subject site. residential, retail, restaurant and office uses. The proposed buildings will be constructed that allows for the heart of commercial and residential activity. The buildings will include this development to the Town as the gateway into Juno Beach, generating a focal point Donald Ross Road and US Highway 1 in Juno Beach, FL. The Applicant hopes to offer development of four (4) mixed use buildings to be located on the northwest corner of

Staff, the Juno Beach Planning and Zoning Board and Town Council respectively The Applicant is seeking Site Plan and Appearance Review and final approval from Specific Approval Requests:

All correspondence relating to this pre-application submittal shall be forwarded to the Project Contact

with the Town of Juno Beach, and throughout southern Florida. The following is a list of

following legal entity:

the design professionals who will be assisting with this application:

O: (261) 659-2383 West Palm Beach, FL 33401 120 S. Dixie Highway, Suite 201 Attn: Rick Gonzalez REG Architects

The project team consists of design professionals with extensive experience in working Project Team F: (561) 659-5546

0028-678 (308) 0007-678 (308) Miami, FL 33131 200 South Biscayne Blvd Contact: Barry Brant Juno Pointe Holdings, Inc. Developer/Owner

Juno Pointe Site Plan Review Submittal

as it represents infill development of the site with updated and improved commercial and residential product. The proposed development is consistent with the existing surrounding commercial uses that currently exist to the north, south, east and west of the subject site.

Criteria ii - ...has an efficient pedestrian and vehicular traffic system, including pedestrian, bicycle and automotive linkages and proper means of ingress and egress to the streets;

The development will introduce ADA compliant sidewalks thru out the entire site and they will connect to all adjacent properties. Vehicular ingress/egress is provided by way of US Highway 1 and Donald Ross Road. Access easements will be granted in two different locations connecting to the adjacent Plaza de la Mer.

Criteria iii - ...has adequate provision for public services including but not limited to access for police, fire and solid waste collection;.

The site will be serviced by all public service entities including police, fire, solid waste collection, United States Postal Service, etc.. These services are available to each adjacent property. Provider letters from each referenced service will be submitted to the Town upon receipt.

Criteria iv - ... complies with the Adequate Public Facilities Ordinance regarding potable water, sanitary sewer, solid waste, drainage, recreation and open space, and road facilities;

As each adjacent property is fully developed and serviced by all public service facilities including sewer, water, electric, cable and telephone; this criteria will be satisfied. Service provider letters will be submitted to the Town for their record.

Criteria v. - ... is planned in accordance with natural characteristics of the land including but not limited to slope, elevation, drainage pattems (low areas shall be used for lakes or drainage easements), natural vegetation and habitats, and upique physical features;

This site is an infill site between four large commercial developments. The natural characteristics of the land have been taken into full account and the applicant plans to mitigate for any areas of sensitivity. Full Engineering plans addressing drainage have been provided to the Town for their review.

Criteria vi. - ... preserves environmental features and native vegetation to the maximum extent possible, and complies with the environmentally sensitive lands ordinance

The environmental features and native vegetation of the land have been taken into full account and the applicant plans to mitigate for any areas of sensitivity.

Criteria vii. - ...protects estuarine areas when concerning; marina siting, drainage plans, alteration of the shoreline, provisions for public access and other concerns related to water quality and habitat protection.

This requirement is not applicable in this specific instance as this property is not located near an estuarine area or shoreline.

Juno Pointe Site Plan Review Submittal

required parking for each use on-site via an underground two floor parking garage. This parking will serve the use of the residents, guests, employees and patrons who inhabit or visit the project. The site is currently over parked by fifty-two (52) spaces. This underground structure will also serve as a stormwater management system.

The Architecture is in keeping with the "Old Florids" style and integrates significant horizontal elements and detailing which reduce the overall height of the buildings but adds variation and rhythm to the elevations. The architectural style is Florida vernacular and Bermuda with a combination of siding and stucco finish and elaborate detailing. Each unit will have a balcony and end units will have wrap-around balconies incorporated through each floor. The overall height to the fourth floor roof deck is 60 feet, a Florida Vacation" color palette has been incorporated to further add interest to the elevations from the street and the plazas. Each building has a roof-top patio for the use of the residential units. The patio's have a pool and lounging area that is accessible byof the residential stainway and elevator.

The four buildings are set up in a quad configuration which wrap around a large central plaza. The plaza area has been designed to compliment the buildings and add an amenity for the residents and patrons of the development. The design incorporates a large fountain element that allows for outdoor congregating. This is only one of the four plaza areas the applicant is proposing on site.

The other large plaza area is located at the southeast corner of on the site (US Highway 1 and Donald Ross). The applicant's vision is to have this plaza serve as the pedestrian entrance way into the project; a gateway into Juno's "Town Center". The plaza is proposed to have two large pergolas, over ten benches, a second water feature, and it will be heavily landscaped. Both public plazas will be treated with decorative stone finishes.

Surrounding Future Land Uses, Zoning and Uses
The subject site is located west of U.S. Highway 1 north of Donald Ross Road. The surrounding zoning, land uses and uses are identified in the following table:

1≥9VV	Commercial	ഉാ	Plaza de la Mer Shopping Center
gonth	Commercial	90	Juno Square Shopping Center
fasi	Commercial	චා	CVS Pharmacy
Ирги	Commercial	90	Plaza de la Mer Shopping Center
alejtejijā			PARITIES FILE

Consistency with Section 11.20(a)(i-viii) of the Town Comprehensive Zoning Ord. Criteria i - . . is in conformity with the comprehensive Plan and is not detrimental to the neighboring land use(s);

The proposed development of this property is to place four (4) mixed use structures on a predominantly uninhabited property which is in conformity with the Comprehensive Plan

Juno Pointe Site Plan Review Submittal 12/5/2006

Consistency with Sction 11.20(b)(1-7) of the Town Comprehensive Zoning Ord.

Criteria 1. - ...is of an architectural style representative of or reflecting the "Old Florida" style which is indigenous to the Town and which is commonly known and identified by its late Victorian (Key West Cracker), Spanish revival (Mediterranean), or combination thereof style of architecture. Summarized briefly, common features of the "Old Florida" style include: wood or concrete block with stucco siding; simple pitched roofs; tile, metal, or asphalt roofs; ornate details such as but not limited to exposed soffits, individualized vent and louver shapes, reliefs, and detailed window and door treatments; lush landscaping with private yards; and use of porches, balconies and patios;

The Architecture is in keeping with the "Old Florida" style and integrates significant horizontal elements and detailing which reduce the overall height of the buildings but adds variation and rhythm to the elevations. The architectural style is Florida vernacular and Bermuda with a combination of siding and stucco finish and elaborate detailing. Each unit will have a balcony and end units will have wrap-around balconies incorporated through each floor. The overall height to the fourth floor roof deck is 60 feet, A "Florida Vacation" color palette has been incorporated to further add interest to the elevations from the street and the plazas. Each building has a roof-top patio for the use elevations from the street and the plazas. Each building has a roof-top patio for the use of the residential units. The patio's have a pool and lounging area that is accessible byway-of an internal stairway and elevatior. A variety of window shapes been designed into each façade and the front entrances incorporate columns and stucco reveals to add into each façade and the front/street elevations.

Criteria 2. - ... is of a design and proportion which enhances and is in harmony with the area;

The overall design is to serve as a guideline for future development in this area. The architecture has been well sought after much discussion with the Town and is consistent with the "Old Florida" style that the Town wishes to see for this area. They style is consistent with the "Key West" commercial and residential development to the east.

Criteria 3. - ... is representative of the "Old Florida" architectural style, such that elevator and stairwell shafts and other modern operations and features of a building shall be either completely concealed or embellished with architectural treatments and features to minimize large spans of flat surfaces or vertical elements; rooftop equipment and elevator and mechanical penthouse protrusions shall be concealed; entirely flat building walls without architectural features shall be eliminated or minimized; and parking garages and other accessory structures shall be designed with architectural features and treatments so that they are well proportioned and balanced and in keeping with the architectural style of the principal structure;

The building incorporates elevators fully concealed within the interior floor plate of each building. The garage entrances will be architecturally treated so as to provide visual interest at the entrance to each building. The development shall incorporate a pool, cabana, and a deck/gathering area for the residents on each building which will be treated with similar architectural detailing and treatments.

Criteria 4. - ...shall have all on-site structures and accessory features (such as but not limited to light fixtures, benches, litter containers, including recycling bins, traffic and other signs, letter boxes, and bike racks) compatible in design, materials, and color,

9 ;

Juno Pointe Site Plan Review Submittal

Criteria viii. - ... complies with all sections of the Comprehensive Zoning Ordinance;

The Applicant is proposing the development of an infill property. The intent of the application is to improve what was previously developed on the property and to progress the areas that were not attended to previously. As such they are introducing an enhanced site that will comply with all aspects of the Comprehensive Zoning Ordinance (CZO) while allowing for significant site elements, pedestrian features, and valuable commercial and residential product, etc... The Applicant shall work closely with Staff to enamercial and residential product, etc... The Applicant shall work closely with Staff to commercial and residential product, etc... The Applicant shall work closely with Staff to commercial and residential product, etc...

Juno Pointe Site Plan Review Submittal 12/5/2006

4.66.d Density - required 18 du/acre, provided 18 du/acre

4.66.e Setbacks

Front - required 45 feet, provided 45 feet Side - required 20 feet, provided 35 feet Rear - required 20 feet, provided 20 feet

A.M - Stbacks - N/A

4.66.g High Rise Setback - N/A

4.66.h Maximum Building Height – required 4 stories & 60 feet, provided 4 stories & 60 feet.

4.66.i Maximum Building Dimension - required 200 feet, provided 192 feet

4.66.j Maximum lot coverage - required forty (40) percent: complies

4.66.k Minimum Landscape, Open Space - fifteen (15) percent: complies

4.66.1 Minimum parking - Residential 2 parking spaces/d.u.: complies

Office 1 parking space/ 300 SF: complies Retail 1 parking space/ 200 SF: complies Restaurant 1 parking space/ 90 SF: complies

4.66.m Loading - 40 feet long by 12 feet wide: complies

4.66.n Specific requirements for Preferred Permitted Uses: complies

4.66.0 Minimum Architectural Treatments: complies

Conclusion

The petition as presented meets the intent of the Comprehensive Zoning Ordinance as an infill development project and will exceed the expectations of the residents and Town officials. All applicable property development regulations have been satisfied or exceeded and the development of this property represents timely and logical development within the Town. The Applicant is anxious to work with Staff and the adjacent property owners to provide any additional information that might be required to complete the review of this application and to schedule this item for public hearing review by the local planning agency and ultimately the Town Council. The Applicant is excited about revitalizing this important area of the Town of Juno Beach to the benefit of excited about revitalizing this important area of the Town of Juno Beach to the benefit of the residents and visitors to the area.

Juno Pointe Site Plan Review Submittal 3005/3051

All plaza areas, arcades and accessory pool areas will incorporate the same lighting that will be utilized through out the site. All pedestrian amenities shall be consistent throughout the site in design, material and color.

Criteria 5. - ...shall have a design in which buildings over forty (40) feet in height shall appear more horizontal or nondirectional in proportion rather than vertical, accomplished by the use of architectural treatments as described in these criteria;

The building incorporates horizontal banding at each floor level and a low profile pitched roof to minimize the four (4) story appearance of these buildings. Additional elevation features and variations in the height and rhythm of the buildings also assist in the proportions of the buildings. The buildings measure sixty feet (60'-0") to the top of the fourth (4) floor.

Criteria 6 - ...shall locate and design mechanical equipment with architectural treatments so that any noise or other negative impact is minimized;

The development of the site will allow for the placement of the mechanical equipment on the roof of the buildings and away from the adjacent properties in order to minimize potential off-site impacts. Both effective landscaping and architectural treatments shall be utilized to buffer this equipment from on- and off-site views.

Criteria 7. - ...complies with the Town's Community Appearance Standards (see Section 5.200)

The Applicant shall incorporate all applicable elements of the Town's CZO Community Appearance Standards as prescribed in section 5.200. Brick pavers shall be incorporated into pedestrian sidewalks at entrances to units and at intersections. The applicant shall incorporate shade trees and palms, shrubs and groundcovers in compliance with the recommended plant list specified. A prominent street-edge will be incorporated into the overall design along U.S. Highway 1 and Donald Ross Road which includes such elements as hedges, garden walls, gates and pedestrian-scale lighting. The overall planting theme shall be tropical and include many native salt-resistant plants.

Consistent with Zoning District: Commercial General (CG) (Section 4.60 – 4.678)

4.62.1 Uses Permitted in this district include Professional Office, Restaurant, Retail and Residential (up to 75%).


4.64 N/A (NO special exception uses requested herein)

4.66 Building Site Area Regulations

4.66.a Minimum total area - required 40,000 SF, provided 238,709 SF

4.66.b Minimum lot width - required 150 SF, provided 555 SF

4.66.c Minimum lot depth - required 150 SF, provided 429 SF

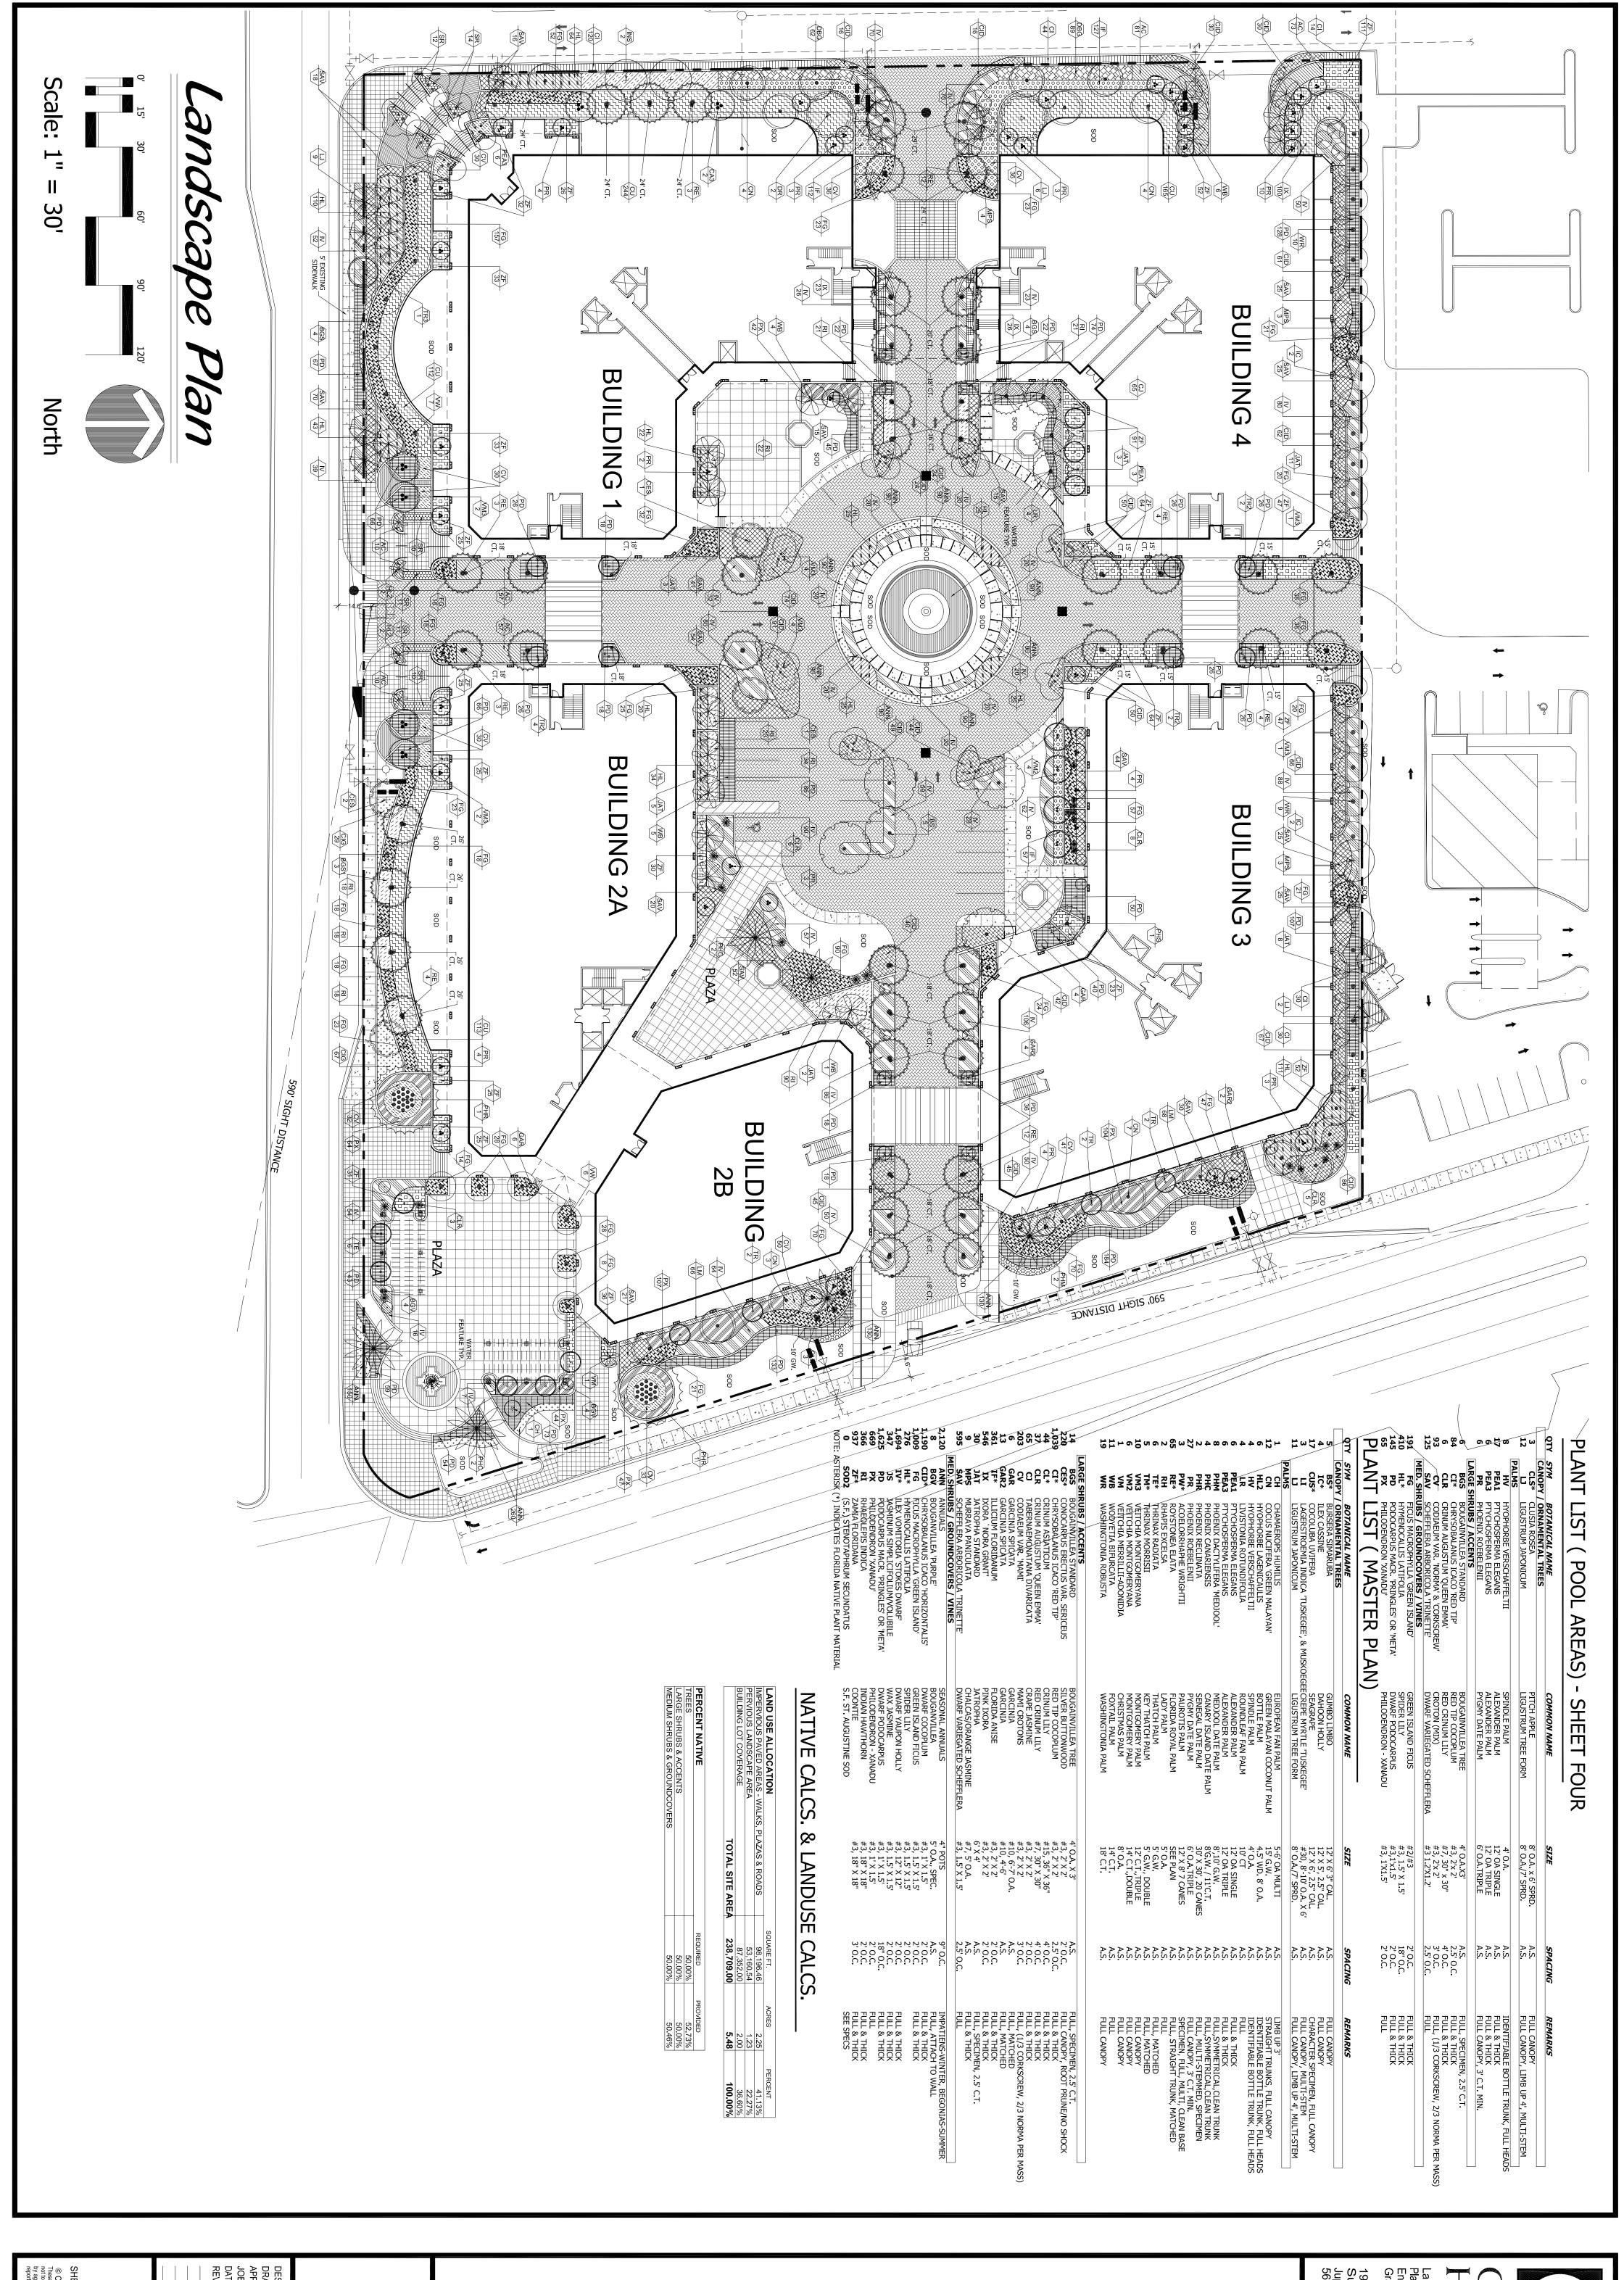


DESIGNED JEEP
DRAWN JEEP
APPROVED 05-1025
APPROVED 05-1025
DATE 05-10-06
REVISIONS 07-26-06
REVISIONS 07-26-06
These drawing: 051025 LP2.DwG

SHEET 1 OF 5
© COTLEUR HEARING INC.
These drawings are the property of the architect and are not to be used for extensions or on other projects except by agreement in writing with the architect. Immediately report any discrepancies to the architect.

JUNO POINTE Juno Beach, Florida Cotleur
Hearing
Landscape Architecture
Planning
Environmental Consulting
Graphic Design


1934 Commerce Lane
Suite 1
Jupiter, Florida 33458
561-747-6336 Fax-747-1377

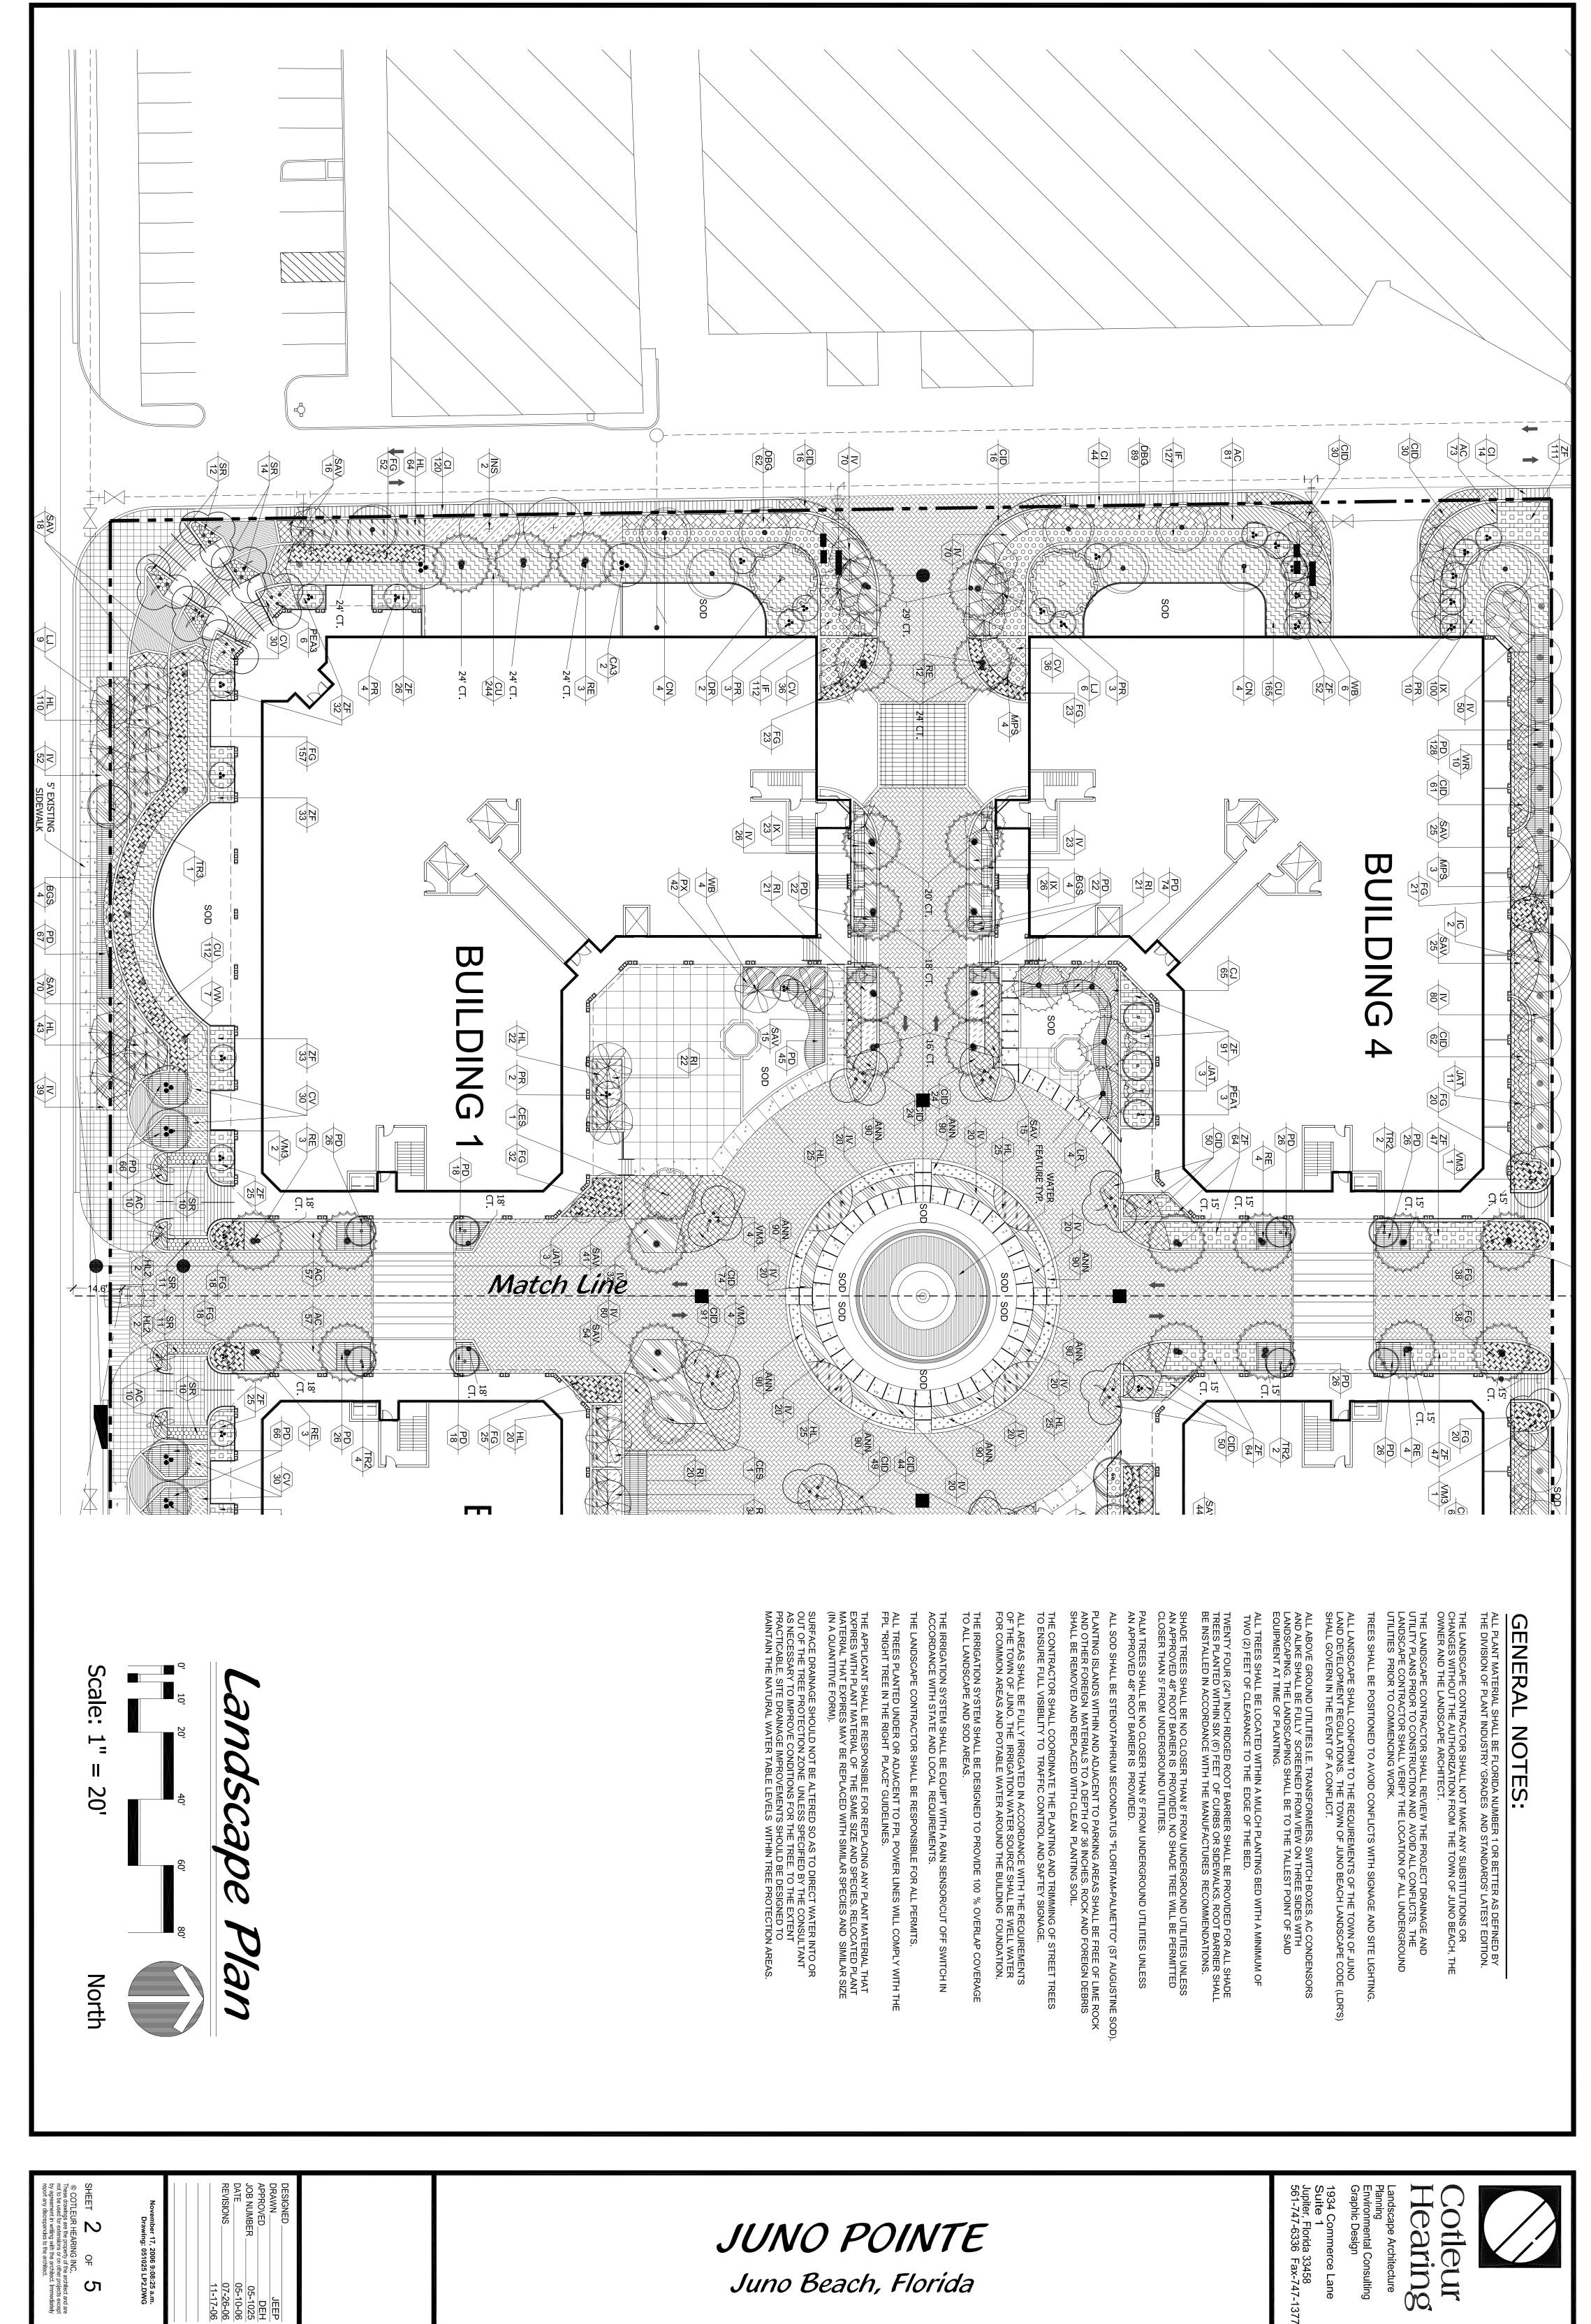

APPROVED____ JOB NUMBER JEEP
DEH
05-1025
05-10-06
07-26-06
11-17-06

JUNO POINTE Juno Beach, Florida


Landscape Architecture Planning Environmental Consulting Graphic Design Hearing otleur

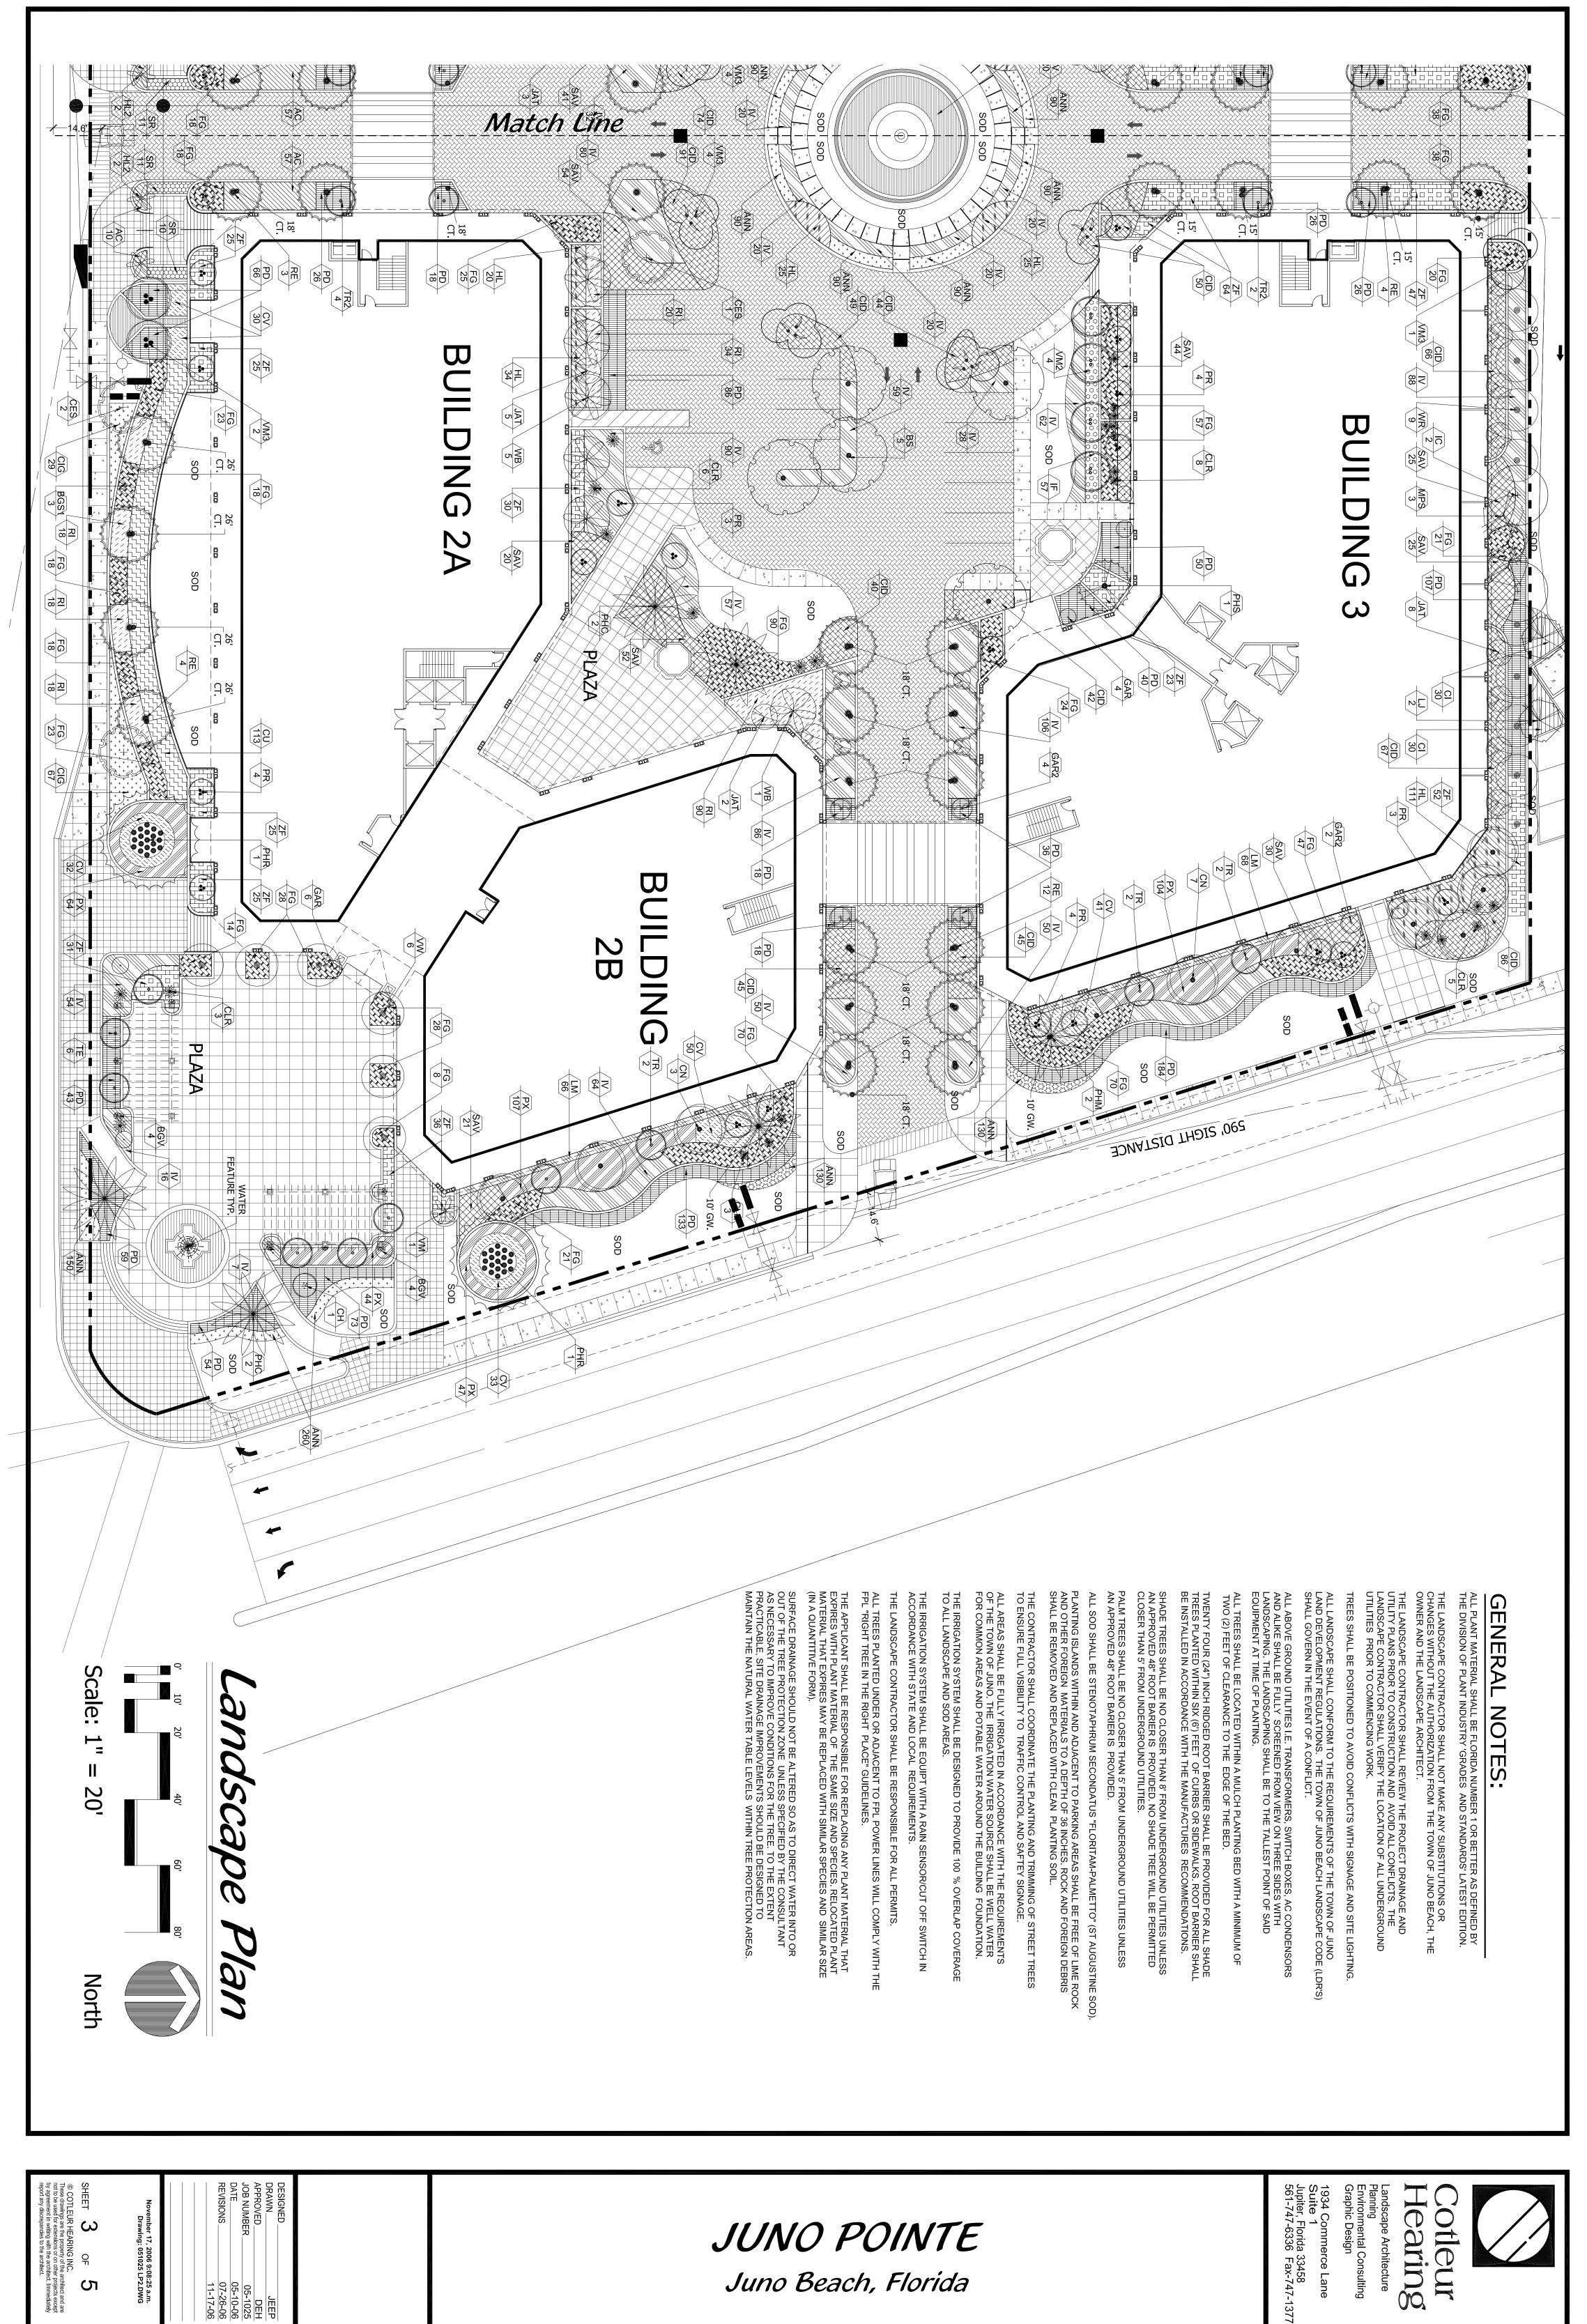


JEEP
DEH
05-1025
05-10-06
07-26-06
11-17-06

JUNO POINTE Juno Beach, Florida

Landscape Architecture Planning Environmental Consulting Graphic Design 1934 Commerce Lane Suite 1 Hearing ofleur

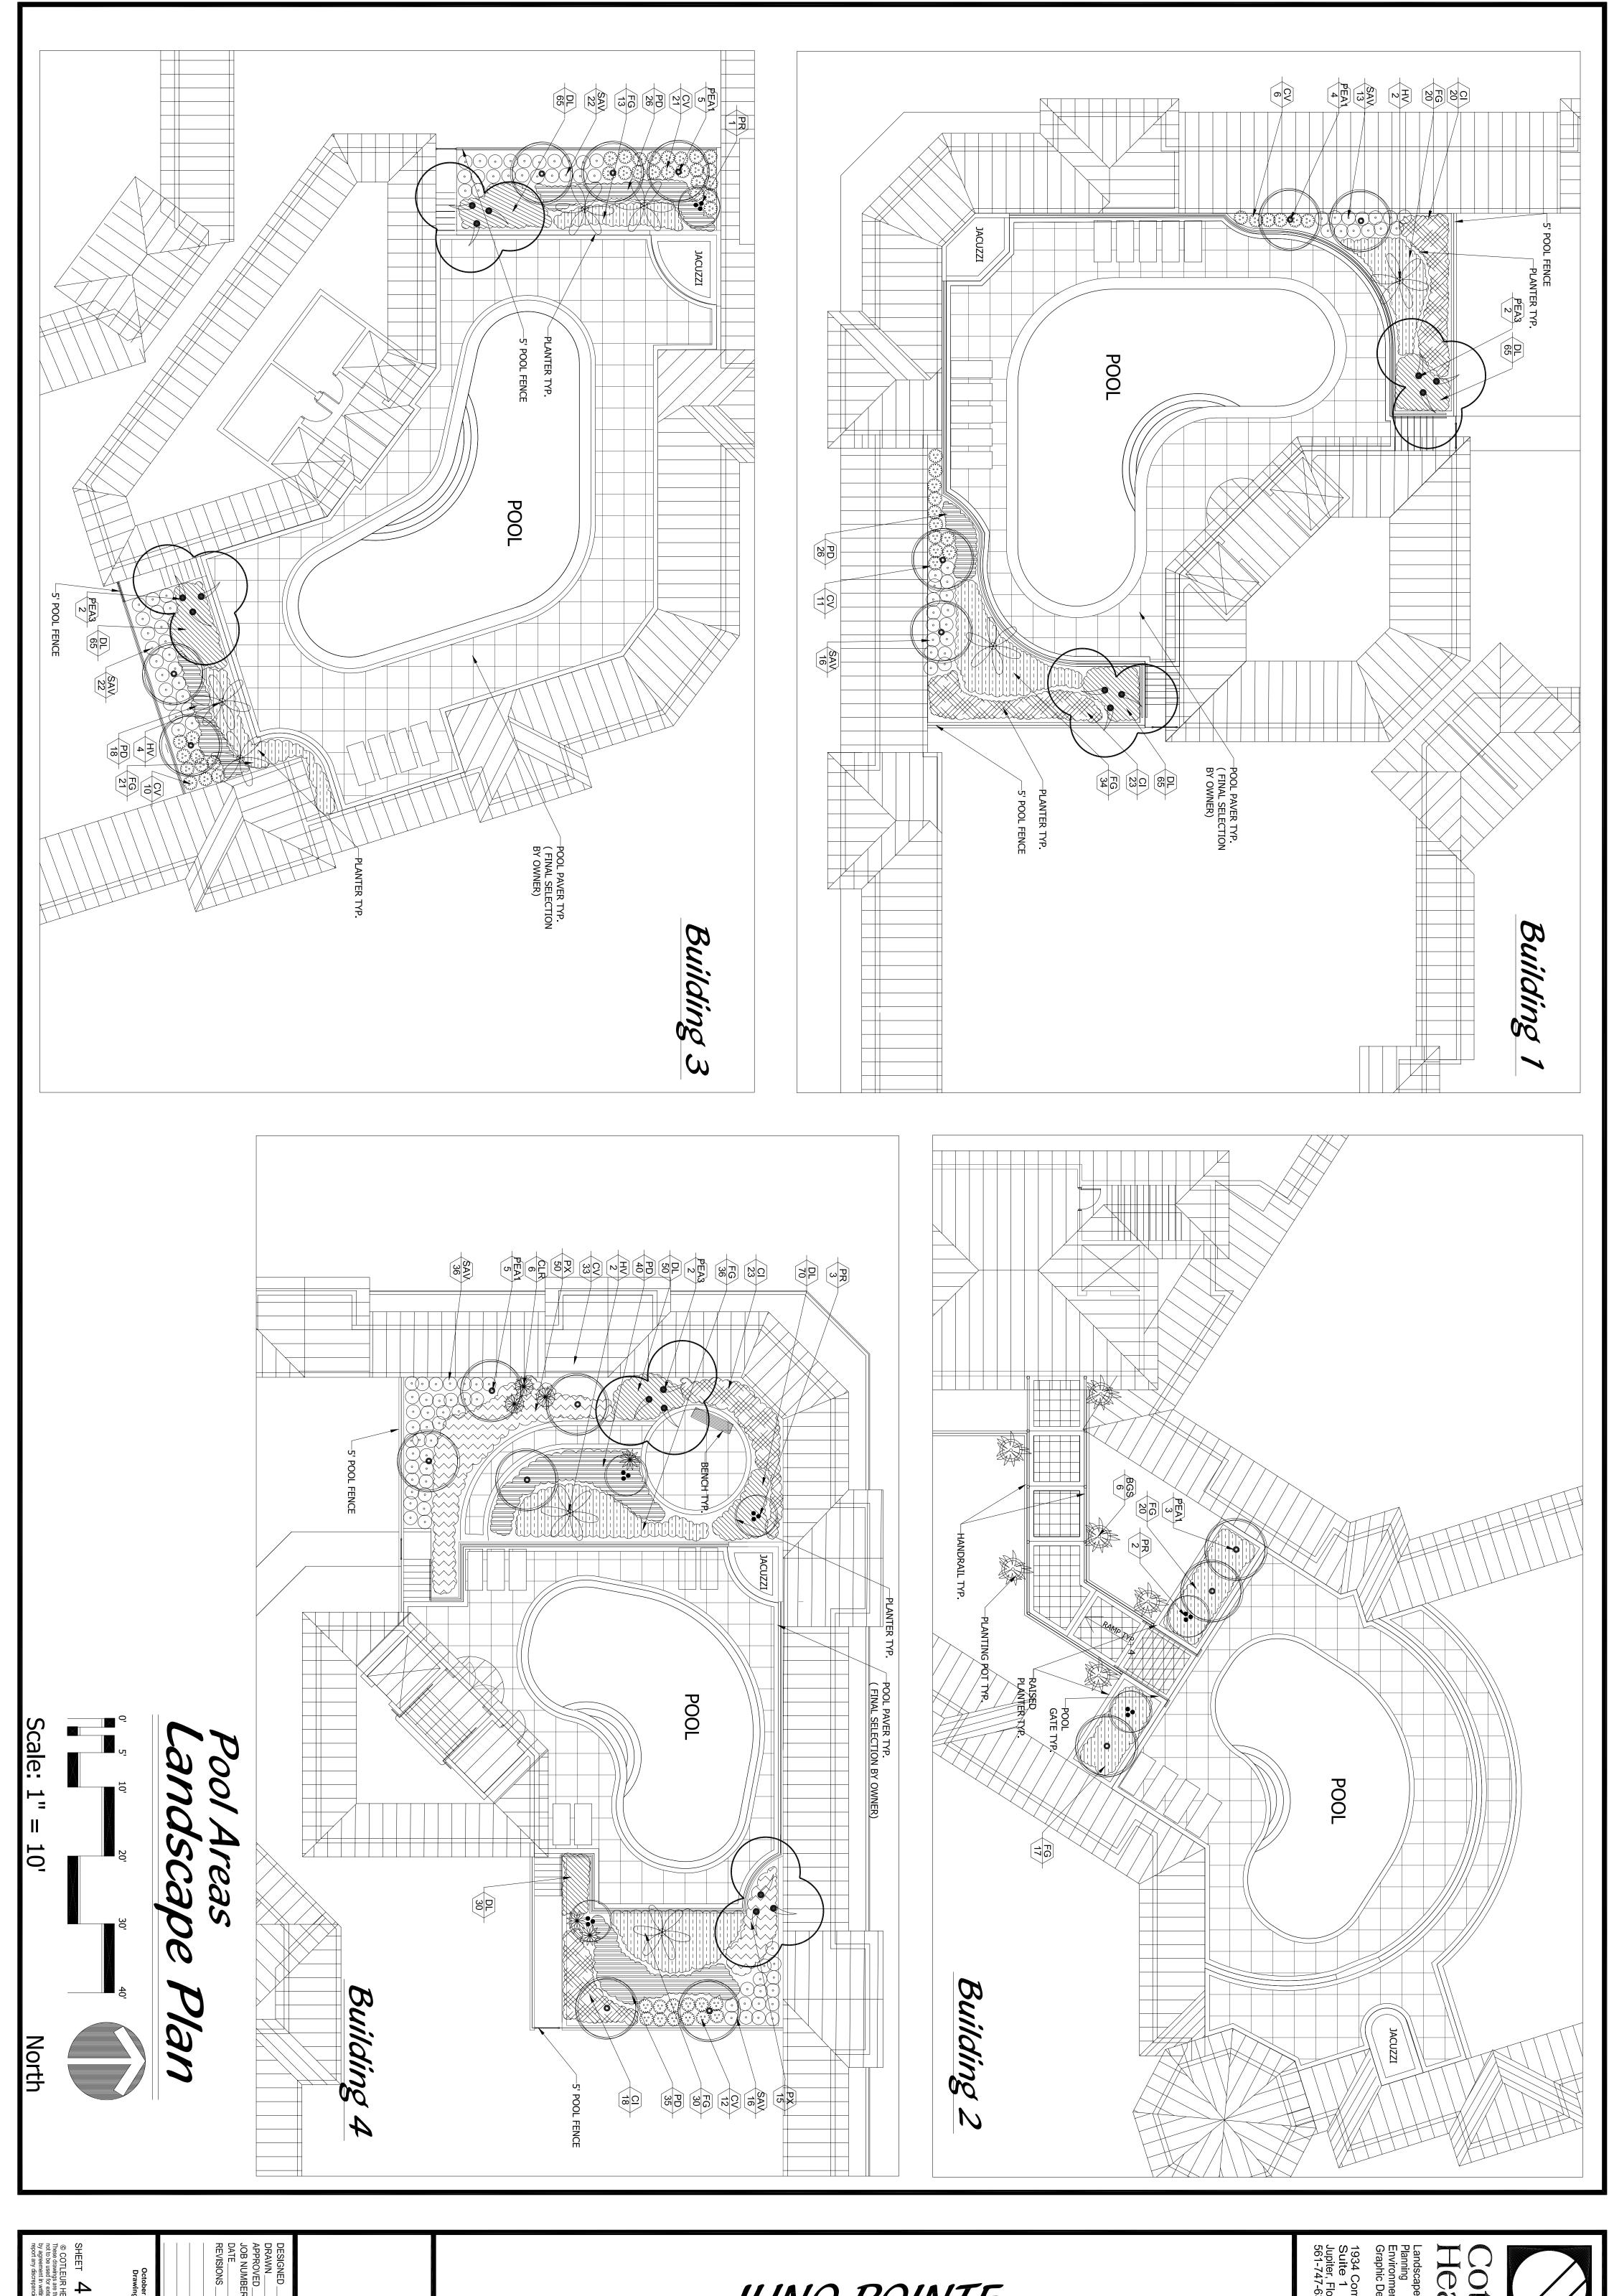


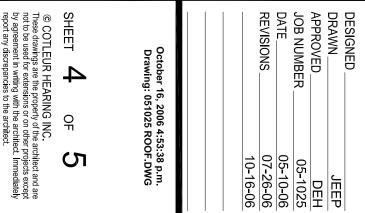

JUNO POINTE

Juno Beach, Florida



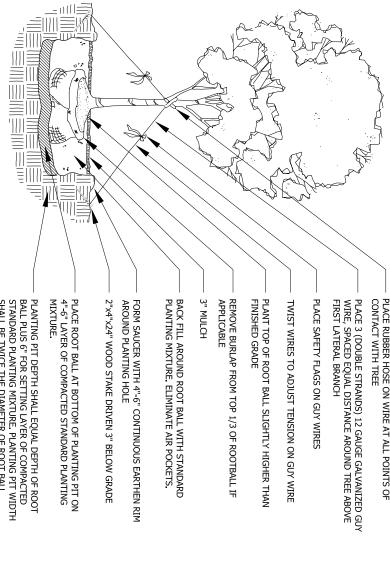

LARGE TREE PLANTING DETAIL

FIELD GROWN TREES AND PALMS PREVIOUSLY ROOT PRUNED SHALL OF

-15 GAL. '-6" CALIPER " AND LARGER

2 PER 1" CALIPER 2 PER 1" CALIPER

FERTILIZER WILL BE APPLIED AT THE FOLLOWING RATES:

'FLORIDA EAST COAST PALM SPECIAL" SHALL BE APPLIED TO ALL DF TRUNK UNLESS OTHERWISE SPECIFIED.

PLANTS SHALL BE WATERED AS NECESSARY OR WITHIN 24 HOURS AFTER NOTIFICATION BY THE LANDSCAPE .

THE LOCATIONS OF PLANTS, AS SHOWN IN THESE PLANS, ARE APPROXITO ACCOMMODATE UNFORESEEN FIELD CONDITIONS. MAJOR ADJUSTN THE LANDSCAPE ARCHITECT.

ALL TREES MUST BE STAKED AS SHOWN ON THE PLANTING DETAILS WITHIN 24 HOURS OF PLANTING. STAKES TO REMAIN FOR A MINIMUM OF 9 MONTHS, BUT NO LONGER THAN 18 MONTHS. CONTRACTOR IS RESPONSIBLE FOR MAINTENANCE AND REMOVAL OF THE STAKES. ALL PLASTIC FABRIC SHALL BE REMOVED FROM PLANT MATERIAL AT TIME OF INSTALLATION.

ALL SHRUBS, TREES AND GROUND COVER WILL HAVE IMPROVED SOIL AS PER PLANTING SOIL NOTES. THE SOILS SHALL BE PLACED IN THE HOLE DURING PLANTING. TOP DRESSING ONLY IS NOT ACCEPTABLE. AIR POCKETS TO FORM WHEN BACKFILLING.

AND OTHERWISE MAINTAIN ALL PLANTS, INCLUDING PE ARCHITECT. SETTLED PLANTS SHALL BE RESET YORK CORRECTED.

THE LANDSCAPE CONTRACTOR SHALL AT ALL TIMES KEEP THE PREMISES WATERIALS OR DEBRIS CAUSED BY HIS CREWS DURING THE PERFORMAN WORK, THE CONTRACTOR SHALL PROMPTLY REMOVE ALL WASTE MATERI PLANT CONTAINERS AND ALL EQUIPMENT FROM THE PROJECT SITE.

ALL LABOR AND MATERIAL FOR SOIL AMENDMENTS AND FERTILIZER THAT IS REQUIRED TO INSURE THE SUCCESSFUL ISTABLISHMENT AND SURVIVAL OF THE PROPOSED VEGETATION, AS WELL AS ALL THE COST FOR THE REMOVAL OF JUBBLISHMENT AND SURVIVAL OF THE WORK JUBBLISH OR EXCESS BACKFILL MATERIAL, SHALL BE INCLUDED IN THE CONTRACTOR'S BID TO PERFORM THE WORK REPRESENTED IN THIS PLAN SET.

BACKFILL AROUND BALL WITH TOPSOIL AND SLIGHTLY COMPACT, WATER THOROUGHLY AS LAYERS ARE PLACED TO ELIMINATE VOIDS AND AIR POCKETS. BUILD A 6" HIGH BERM OF TOPSOIL BEYOND EDGE OF EXCAVATION. APPLY 3" (AFTER SETTLEMENT) OF MULCH. 2. PLANTING TREES

PRUNE TREE TO REMOVE DAMAGED BRANCHES, IMPROVE NATURAL SHAWORE THAN 15 % OF BRANCHES. DO NOT PRUNE BACK TERMINAL LEA AND STAKE TREE IN ACCO .PE AND THIN OUT STRUCTURE. DO NOT REMOVE DER.

3. PLANTING SHRUBS ______ LAYOUT SHRUBS TO CREATE A CONTINUOUS SMOOTH FRONT LINE AND

VARIES
CLEAR TRUNK (CT) HEIGH

FORM SAUCER WITH 4"-6" C AROUND PLANTING HOLE 2"x4"x24" WOOD STAKE REN

MINIMUM 3 - 2"x4" WOOD BRACES NAILED TO WOOD BATTENS

5 - 2"x4"x18" WOOD BATTENS. DO NOT NAIL BATTENS TO PALM. HEIGHT OF BATTENS SHALL BE LOCATED IN RELATION TO THE HEIGHT OF THE PALM FOR ADEQUABRACING

SABAL PALMS TO BE BOOTED (UNLESS OTHERWISE NOTED)

BACK FILL AROUND ROOT BALL WITH STANDARD PLANTING MIXTURE. ELIMINATE AIR POCKETS.

ANT ROOT BALL OF SABAL PALMS 2"-3" BELOW
NISHED GRADE
ZE OF ROOT BALL WILL BE IN PROPORTION TO SIZE
YD TYPE OF PALM IN RELATION TO SOUND NURSERY
ACTICE

PALM PLANTING DETAIL

CATIONS LANDSCAPE

SPECIFICATIONS (cont.

GENER

NOTES:

LANDSCAPE

SPECIFI

GENERAL LANDSCAPE REQUIKEMENTS
ANDSCAPE CONTRACT WORK INCLUDES, BUT IS NOT LIMITED TO, SO
JRNISHING AND INSTALLING PLANT MATERIAL, WATERING, STAKING

URING PERIODS OF HOT SUN AND/OR WIND AT TIME OF PLANTING, PROVIDE PROTECTIVE COVER FOR SEVERAL DAYS OR S NEEDED. ACE PLANTS AS OTHERWISE INDICATED. DIG HOLES LARGE ENOUGH TO ALLOW SPREADING OF ROOTS. COMPACT CKFILL TO ELIMINATE VOIDS AND LEAVE GRADE SLIGHTLY DISHED AT EACH PLANT. WATER THOROUGHLY. APPLY 3" OF JUCH OVER ENTIRE PLANTING BED, LIFTING PLANT FOLIAGE ABOVE MULCH. PURPLE QUEEN GROUNDCOVER, IF ECIFIED, SHALL ONLY RECEIVE 1" OF MULCH.

ING: SOD TYPE SPECIFIED ON PLANT LIST SHALL BE MACHINE STRIPPED NOT MORE THAN 24 HOURS PRIOR TO

TREES SHALL BE P

THE LANDSCAPE CONTRACTOR SHALL NOT MAKE ANY SUBSTITUTIONS OR CHANGES WITHOUT THE AUTHORIZATION FROM THE TOWN OF JUNO BEACH, THE DWNER AND THE LANDSCAPE ARCHITECT.

HE LANDSCAPE CONTRACTOR SHALL REVIEW THE PROJECT DRAINAGE AND TILITY PLANS PRIOR TO CONSTRUCTION AND AVOID ALL CONFLICTS. THE ANDSCAPE CONTRACTOR SHALL VERIFY THE LOCATION OF ALL UNDERGROUND TILITIES PRIOR TO COMMENCING WORK.

ERTILIZE SOIL AT THE RATE OF APPROXIMATELY 10 LBS. PER 1,000 S.F. SPREAD FERTILIZER OVER THE AREA TO RECEIVE SRASS BY USING AN APPROVED DISTRIBUTION DEVICE CALIBRATED TO DISTRIBUTE THE APPROPRIATE QUANTITY. DO NOT SERTILIZE WHEN WIND VELOCITY EXCEEDS 15 M.P.H. THOROUGHLY MIX FERTILIZER INTO THE TOP 2" OF TOPSOIL.

ALL ABOVE GROUND UTILITIES I.E. TRANSFORMERS, SWITCH BOXES, AC CONDENSORS AND ALIKE SHALL BE FULLY SCREENED FROM VIEW ON THREE SIDES WITH LANDSCAPING. THE LANDSCAPING SHALL BE TO THE TALLEST POINT OF SAID EQUIPMENT AT TIME OF PLANTING.

ALL LANDSCAPE SHALL CONFORM TO THE REQUIREMENTS OF THE TOWN OF JUNO AND DEVELOPMENT REGULATIONS. THE TOWN OF JUNO BEACH LANDSCAPE CODE (LDR'S) SHALL GOVERN IN THE EVENT OF A CONFLICT.

Landscape Architecture Planning Environmental Consulting Graphic Design

Hearing

otleur

Jupiter, Florida 33458 561-747-6336 Fax-747-1377

1934 Commerce Lane Suite 1

OSITIONED TO AVOID CONFLICTS WITH SIGNAGE AND SITE LIGHTING

INTO A CONTAINER AND GROWN IN THAT TS TO HAVE DEVELOPED SO THAT THE ROOT MASS THE CONTAINER.

INCLUDE IS ISSUED BY THE OWNER'S REPRESENTATIVE. INCLUDE VATERING, WEEDING, CULTIVATING, RESTORATION OF GRADE, MOWING AND TRIMMING GRASS, PRUNING TREES AND HRUBS, PROTECTION FROM INSECTS AND DISEASES, FERTILIZING AND SIMILAR OPERATIONS AS NEEDED TO INSURE ORMAL GROWTH AND GOOD HEALTH FOR LIVE PLANT MATERIAL. TWENTY FOUR (24") INCH RIDGED ROOT BARRIER SHALL BE PROVIDED FOR ALL SHADE TREES PLANTED WITHIN SIX (6') FEET OF CURBS OR SIDEWALKS. ROOT BARRIER SHALL BE INSTALLED IN ACCORDANCE WITH THE MANUFACTURES RECOMMENDATIONS. ALL TREES SHALL BE LOCATED WITHIN A MULCH PLANTING BED WITH A MINIMUM OF TWO (2) FEET OF CLEARANCE TO THE EDGE OF THE BED.

SHADE TREES SHAL AN APPROVED 48" R CLOSER THAN 5' FR LL BE NO CLOSER THAN 8' FROM UNDERGROUND UTILITIES UNLESS ROOT BARIER IS PROVIDED. NO SHADE TREE WILL BE PERMITTED ROM UNDERGROUND UTILITIES.

PALM TREES SHALL BE NO CLOSER THAN 5' FROM UNDERGROUND UTILITIES UNLESS AN APPROVED 48" ROOT BARIER IS PROVIDED. ALL SOD SHALL BE

PLANTING ISLANDS WITHIN AND ADJACENT TO PARKING AREAS SHALL BE FREE OF LIME ROCK AND OTHER FOREIGN MATERIALS TO A DEPTH OF 36 INCHES. ROCK AND FOREIGN DEBRIS SHALL BE REMOVED AND REPLACED WITH CLEAN PLANTING SOIL. STENOTAPHRUM SECONDATUS "FLORITAM-PALMETTO" (ST AUGUSTINE SOD)

ALL AREAS SHALL BE FULLY IRRIGATED IN ACCORDANCE WITH THE REQUIREMENTS OF THE TOWN OF JUNO. THE IRRIGATION WATER SOURCE SHALL BE WELL WATER FOR COMMON AREAS AND POTABLE WATER AROUND THE BUILDING FOUNDATION. THE CONTRACTOR SHALL COORDINATE THE PLANTING AND TRIMMING OF STREET TREES TO ENSURE FULL VISIBILITY TO TRAFFIC CONTROL AND SAFTEY SIGNAGE.

THE IRRIGATION SYSTEM SHALL BE DESIGNED TO PROVIDE 100 $\,\%$ OVERLAP COVERAGE TO ALL LANDSCAPE AND SOD AREAS.

THE LANDSCAPE CONTRACTOR SHALL BE RESPONSIBLE FOR ALL PERMITS. ALL TREES PLANTED UNDER OR ADJACENT TO FPL POWER LINES WILL COMPLY WITH THE FPL "RIGHT TREE IN THE RIGHT PLACE" GUIDELINES. THE IRRIGATION SYSTEM SHALL BE EQUIPT WITH A RAIN SENSOR/CUT OFF SWITCH IN ACCORDANCE WITH STATE AND LOCAL REQUIREMENTS. THE APPLICANT SHALL BE RESPONSIBLE FOR REPLACING ANY PLANT MATERIAL THAT EXPIRES WITH PLANT MATERIAL OF THE SAME SIZE AND SPECIES. RELOCATED PLANT MATERIAL THAT EXPIRES MAY BE REPLACED WITH SIMILAR SPECIES AND SIMILAR SIZE (IN A QUANTITIVE FORM).

PLANT LIST (POOL AREAS)

ARGE SHRUBS & ACCENTS
MEDIUM SHRUBS & GROUNDCOVERS

PERVIOUS LANDSCAPE AREAS - WALKS, PLAZAS & ROADS
SUILDING LOT COVERAGE

TOTAL SITE AREA

NATIVE CALCS.

& LANDUSE CALCS.

PLANTING BED PREPARATION

ALL PLANTING BEDS SHALL BE PROPERLY PREPARED PRIOR TO THE COMMENCEMENT OF ANY PLANTING. PLANTING ALL PLANTING BEDS SHALL BE PROPERLY PREPARED PRIOR TO THE COMMENCEMENT OF ANY PLANTING. PLANTING AREAS, INCLUDING LAWNS SHALL BE FREE OF ALL WEEDS AND NUISANCE VEGETATION. IF TORPEDO GRASS (PANICUM REPENS) IS PRESENT OR ENCOUNTERED DURING PLANTING, THE LANDSCAPE CONTRACTOR SHALL STOP ALL PLANTING UNTIL IT CAN BE DEMONSTRATED THAT IT HAS BEEN COMPLETELY REMOVED OR ERADICATED. THERE SHALL BE NO EXCEPTIONS TO THIS PROVISION.

PLANT MATERIAL SUBSTITUTION

MXS	BOTANICAL NAME	COMMON NAME	SIZE	SPACING	REMARKS
CANOPY	/ ORNAMENTAL TREES				
CLS*	CLUSIA ROSEA	PITCH APPLE	8' O.A. x 6' SPRD.	A.S.	FULL CANOPY
ᄃ	LIGUSTRUM JAPONICUM	LIGUSTRUM TREE FORM	8' O.A./7' SPRD.	A.S.	FULL CANOPY, LIMB UP 4', MULTI-STEM
SMJA					
¥	HYOPHORBE VERSCHAFFELTII	SPINDLE PALM	4' O.A.	A.S.	IDENTIFIABLE BOTTLE TRUNK, FULL HEADS
PEA1	PTYCHOSPERMA ELEGANS	ALEXANDER PALM	12' OA SINGLE	A.S.	FULL & THICK
PEA3	PTYCHOSPERMA ELEGANS	ALEXANDER PALM	12' OA TRIPLE	A.S.	FULL & THICK
PR	PHOENIX ROEBELENII	PYGMY DATE PALM	6' O.A.TRIPLE	A.S.	FULL CANOPY, 3' C.T. MIN.
ARGE SI	ARGE SHRUBS / ACCENTS				
BGS	BOUGAINVILLEA STANDARD	BOUGAINVILLEA TREE	4' O.A.X3'	A.S.	FULL, SPECIMEN, 2.5' C.T.
Ω *	CHRYSOBALANUS ICACO 'RED TIP'	RED TIP COCOPLUM	#3, 2'x 2'	2.5' O.C.	FULL & THICK
CLR	CRINUM AUGUSTUM 'QUEEN EMMA'	RED CRINUM LILY	#7, 30" × 30"	4' O.C	FULL & THICK
S	CODIAEUM VAR. 'NORMA' & 'CORKSCREW'	CROTON (MIX)	#3, 2'x 2'	3' O.C.	FULL, (1/3 CORKSCREW, 2/3 NORMA PER MA
SAV	SCHEFFLERA ARBORICOLA 'TRINETTE'	DWARF VARIEGATED SCHEFFLERA	#3 1.2'X1.2'	2.5' O.C.	FULL
/IED. SHI	IED. SHRUBS / GROUNDCOVERS / VINES				
г G	FICUS MACROPHYLLA 'GREEN ISLAND'	GREEN ISLAND FICUS	#2/#3	2' O.C	FULL & THICK
∓*	HYMENOCALLIS LATIFOLIA	SPIDER LILY	#3, 1.5' X 1.5'	18" O.C	FULL & THICK
В	PODOCARPUS MACR. 'PRINGLES' OR 'META'	DWARF PODOCARPUS	#3,1'x1.5'	2' O.C	FULL & THICK
PX	PHILODENDRON 'XANADU'	PHILODENDRON - XANADU	#3, 1'X1.5'	2' O.C.	FULL
-	I ICT / MACTED DI ANI)				
_					


	:					
₹	NAS	BOTANICAL NAME	COMMON NAME	SIZE	SPACING	REMARKS
	CANOPY	TREES		2		
N 6	DR BS*	BURSERA SIMARUBA DELONIX REGIA	GUMBO LIMBO ROYAL POINCIANA	12' X 6' 3" CAL. 12' X 5', 2.5" CAL.	A.S.	FULL CANOPY FULL CANOPY
4 C	IC*	ILEX CASSINE	DAHOON HOLLY	ت رت < ≻	AS	FULL CANOPY
4 4	CES*	CONOCARPUS ERECTUS VAR. SERICEUS	SILVER BUTTONWOOD	12' X 5', 2.5" CAL.	A.S.	FULL CANOPY
ω	CA3	CARPENTARIA ACUMINATA	CARPENTARIA PALM	14' C.T.,TRIPLE	A.S.	FULL
<u> </u>	유	CHAMAEROPS HUMILIS	EUROPEAN FAN PALM	5-6' OA MULTI	AS	CTD ATCUT TO LARKS THE CANODY
6 b	<u> </u>	HYOPHORBE LAGENICAULIS	BOTTLE PALM	4.5' WD. 8' O.A.	A.S.	IDENTIFIABLE BOTTLE TRUNK, FULL HEADS
4 0		LIVISTONIA ROTUNDIFOLIA	ALM	10' CT	A.S.	FULL 8 THICK
0 0	PEA1	PTYCHOSPERMA ELEGANS	ALEXANDER PALM	12' OA TRIPLE	A.S.	FULL & THICK
. 2	PHM	PHOENIX DACTYLIFERA 'MEDJOOL'		8',10' G.W	AS	FULL, SYMMETRICAL, CLEAN TRUNK
4 0	몵	PHOENIX CANARIENSIS PHOENIX RECLINATA	CANARY ISLAND DATE PALM SENEGAL DATE PALM	8'G.W. / 11'C.I. 30' X 30', 20 CANES	A.S.	FULL, MULTI-STEMMED, SPECIMEN
-	PHS	PHOENIX SYLVESTRIS	ALM	8' G.W	AS	FULL, SYMMETRICAL, CLEAN TRUNK
5 2	문 *	PHOENIX ROEBELENII ROYSTONFA FI ATA	FYGMY DATE PALM	SEE PLAN	A A	FULL CANOPY, 3 C.I. MIN.
σ;	Ę,	THRINAX EXCELSA		5' G.W	AS	FULL, MATCHED
9 H	TR*	THRINAX EXCELSA THRINAX RADIATA	THATCH PALM THATCH PALM	5' G.W., TRIPLE	A A S S	FULL MATCHED
, ω	TR2*	THRINAX RADIATA	THATCH PALM	4.5' X 4.5' DOUBLE	AS	FULL, MATCHED
4 ‡	VM2	VEITCHIA MONTGOMERYANA	MONTGOMERY PALM	14' C.T., DOUBLE	A.S.	FULL
	§ §	VEITCHIA MERRILLII-ADONIDIA	CHRISTMAS PALM	14' C.T.	A S	FULL
16	₹ 8 ;	WODYETTA BIFURCATA WASHINGTONIA ROBUSTA	FOXTAIL PALM WASHINGTONIA PALM	14' C.T. 18' C.T.	A.S.	
	LARGE S	HRUBS / ACCENTS	70-10-11-11-11-11-11-11-11-11-11-11-11-11)	
ωα	BGS BGS1	1 BOUGAINVILLEA STANDARD	BOUGAINVILLEA TREE	5' O A × 5'	A.S.	FULL, SPECIMEN, 2.5' C.T.
38	SI*	CHRYSOBALANUS ICACO 'RED TIP'	RED TIP COCOPLUM	#3, 2' X 2'	2' 0 C	
25	כב בנקי	CRINUM AUGUSTUM 'QUEEN EMMA'	RED CRINUM LILY	#3,	4' O.C.	FULL & THICK
9	÷ 20	TABERNAEMONATANA DIVARICATA	CRAPE JASMINE	#3, 2' X 2' #3, 2' X 2'	2' O.C.	FULL & THICK
318	}28	CODIACTA COLLARY	MAMMY CROTONS	#3, 2' X 2'	2.0.C	FULL
ი 5	GAR2	GARCINIA SPICATA	GARCINIA	#10, 6-/ O.A. #10, 4'-6'	A S	FULL, MATCHED
96	Į.	ILLICIUM FLORIDANUM	FLORIDA ANISE	#3, 2' X 2' #3 2' X 2'	2000	FULL & THICK
32	JAT	JATROPHA STANDARD	JATROPHA	6' X 4'		FULL, SPECIMEN, 2.5' C.T.
10	MPS □	LIGUSTRUM JAPONICUM MURRAYA PANICULATA	LIGUSTRUM TREE FORM CHALCAS/ORANGE JASMINE	8' O.A./7' SPRD. #7, 5' O.A.		FULL CANOPY, LIMB UP 4', MULTI-STEM FULL & THICK
964	SAV	SCHEFFLERA ARBORICOLA 'TRINETTE'	DWARF VARIEGATED SCHEFFLERA	#3, 1.5' X 1.5'	2.5' O.C	FULL & THICK
6	MED. SH	MED. SHRUBS / GROUNDCOVERS / VINES	ORNAGE BIRD OF PARADISE		<u>.</u>	TOLL
390	ANN	ANNUALS ALLAMANDA CATHARTICA	SEASONAL ANNUALS	4" POTS #3 18" X 18"	9" O.C.	IMPATIENS-WINTER, BEGONIAS-SUMMER
∞ δ	BGV	BOUGANVILLEA 'PURPLE'	BOUGANVILLEA	5' O.A., SPEC.	S S	FULL, ATTACH TO WALL
016	CID*	CHRYSOBALANUS ICACO 'HORIZONTALIS'	DWARF COCOPLUM	#3, 1' X 1.5'	2' O.C	FULL & THICK
059	FG	FICUS MACROPHYLLA 'GREEN ISLAND'	GREEN ISLAND FICUS	#3, 1.5 × 1.5 #3, 1.5 × 1.5	2'0C	FULL & THICK
04	! ≓ ;	HYMENOCALLIS LATIFOLIA	SPIDER LILY	#3, 1.5' X 1.5'	2' O.C.	FULL & THICK
.499 .34	₹ ¥	LIRIOPE MUSCARI 'EVERGREEN GIANT'	LIRIOPE, LILY TURF	#3, 12" X 12" #3, 12" X 12"	18" O.C	FULL & THICK
583	P P	PODOCARPUS MACR. 'PRINGLES' OR 'META'	DWARF PODOCARPUS	#3, 1' X 1.5'	18" O.C.	FULL & THICK
62	R.	RHAEOLEPIS INDICA	INDIAN HAWTHORN	#3, 18" X 18"	2'0C	FULL & THICK
0 597	ZF* SOD2	ZAMIA FLORIDANA (S.F.) STENOTAPHRUM SECUNDATUS	S.F. ST. AUGUSTINE SOD	#3, 18" X 18"	3' O.C.	FULL & THICK SEE SPECS
	ASTEBISK (*)	_				

OTLEUR HEARING INC.

Trawings are the property of the architect and are the used for extensions or on other projects except sement in writing with the architect. Immediately my discrepancies to the architect.

Juno Beach, Florida

JUNO POINTE

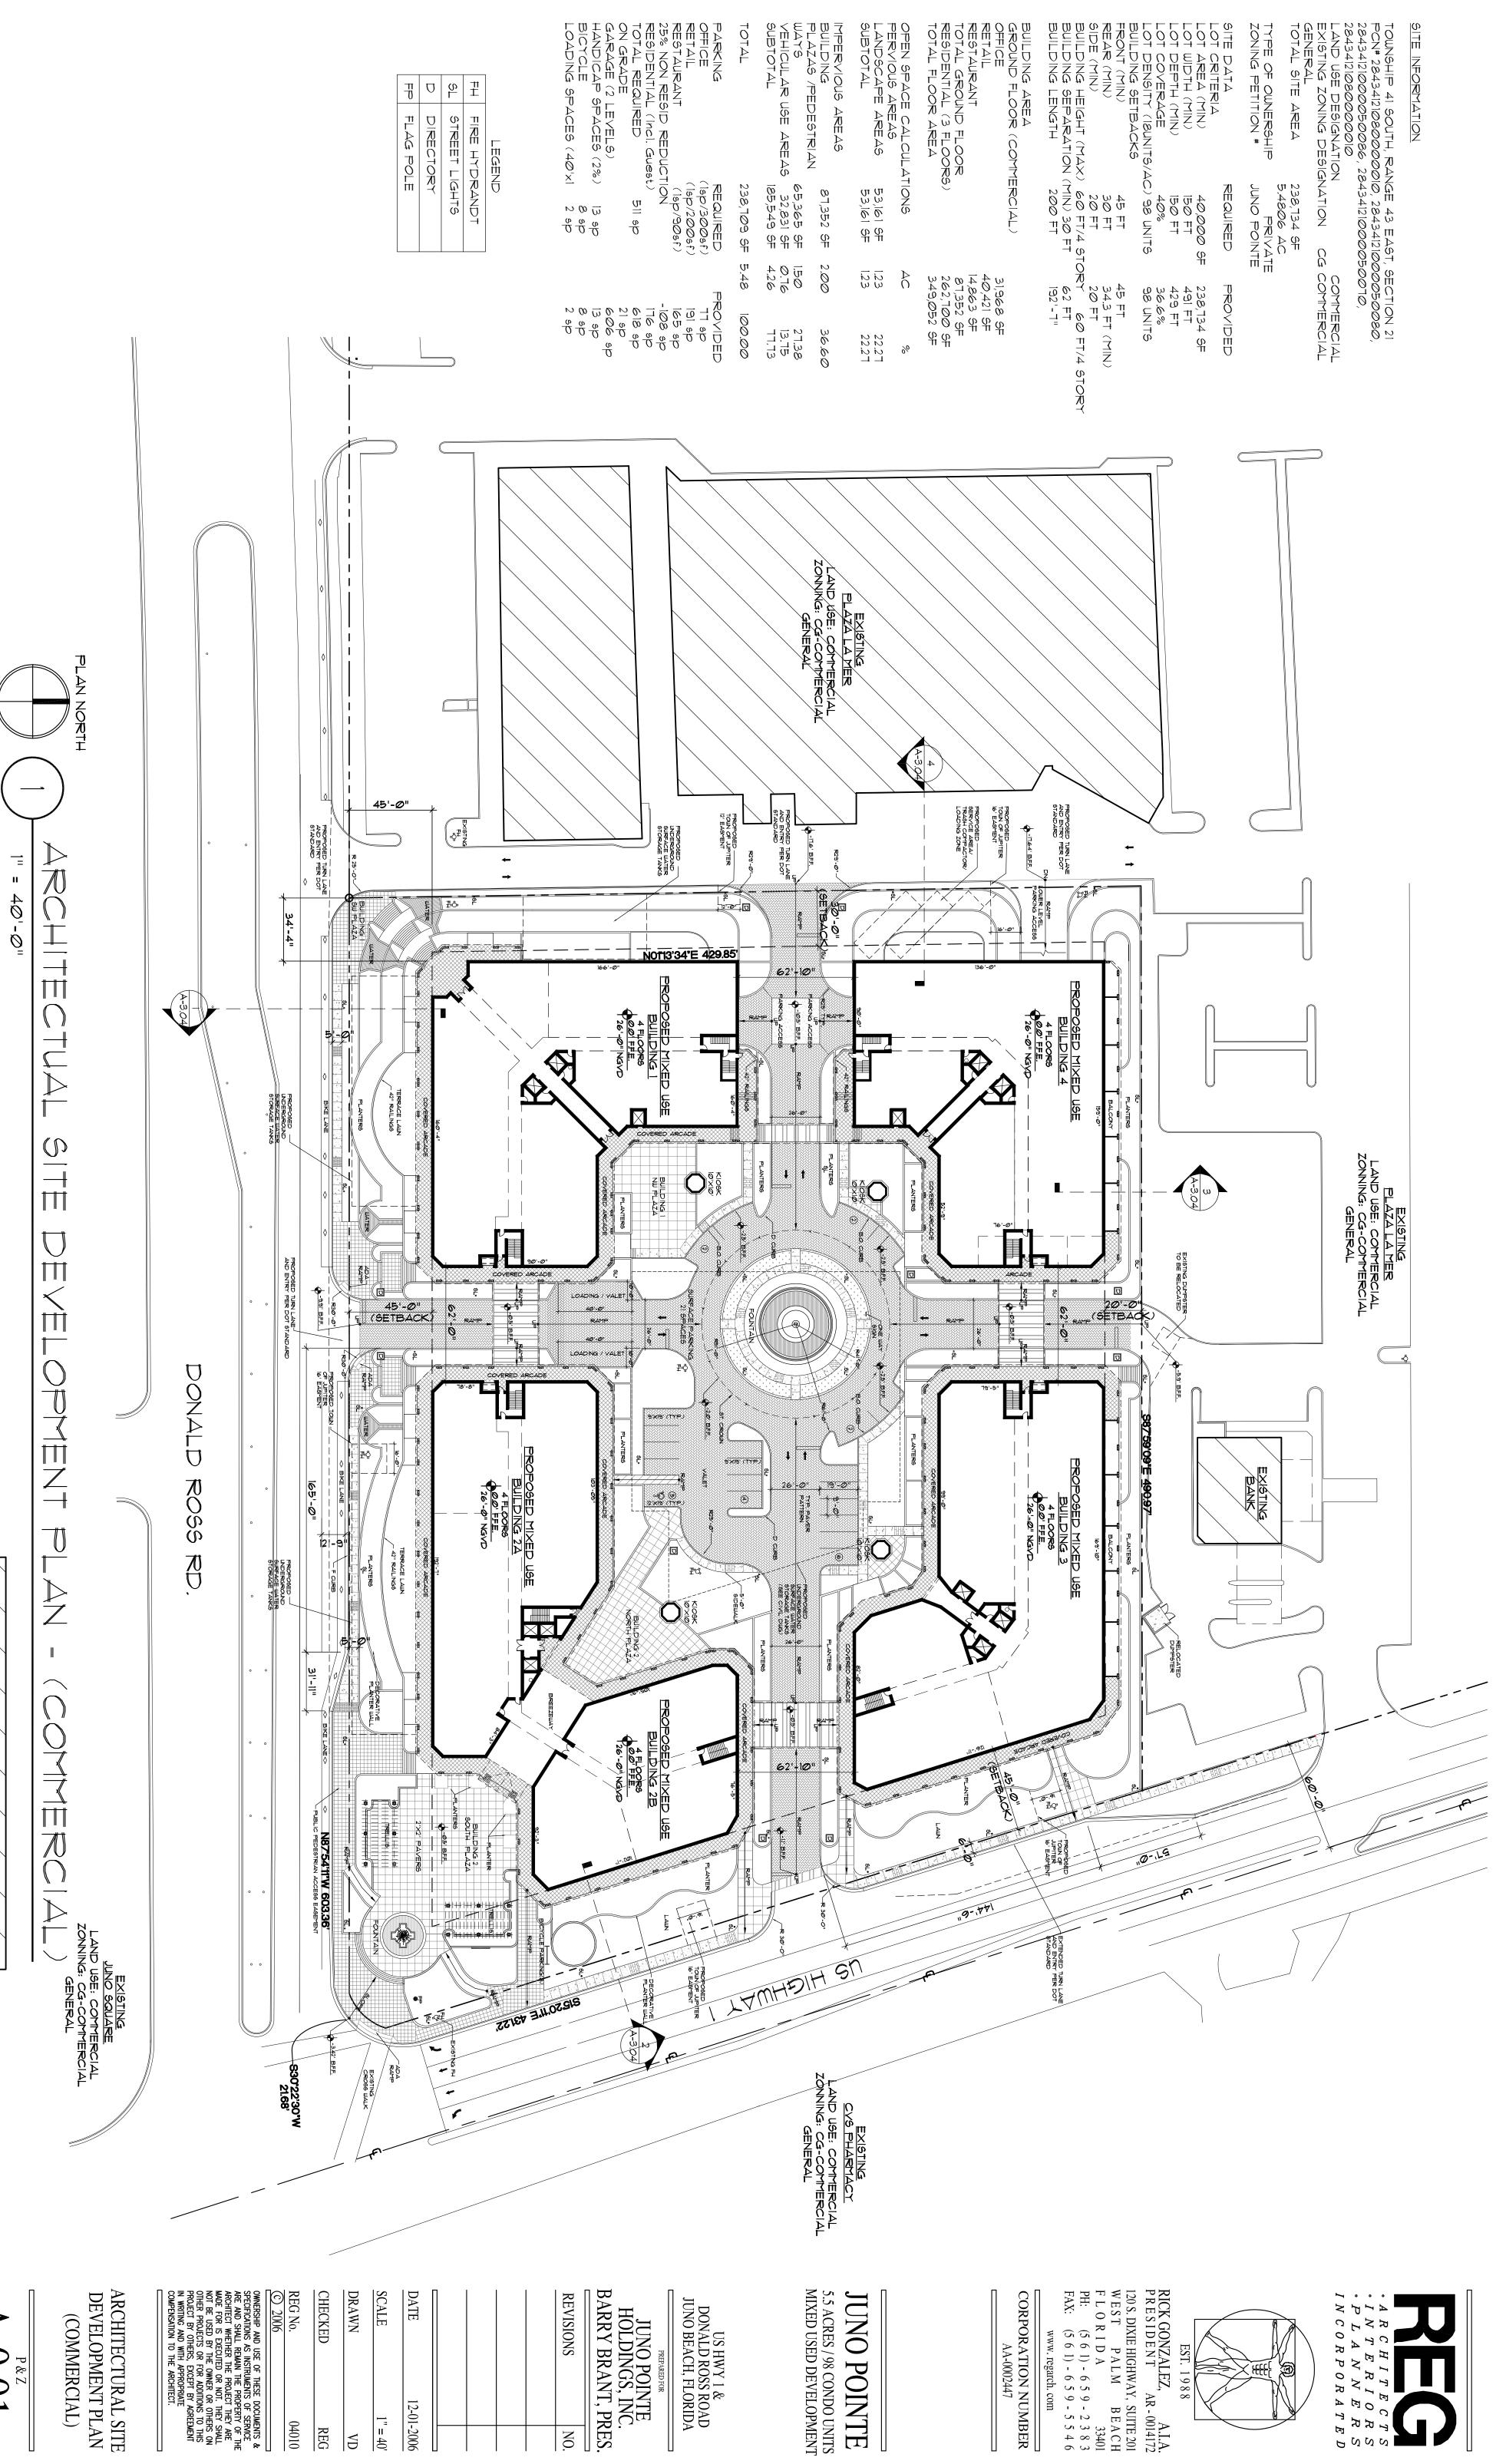

5.5 ACRES / 98 CONDO UNITS MIXED USED DEVELOPMENT JUNO POINTE

0 \mathcal{R}

POR

F

R R T J

(2)

US HWY 1 & DONALD ROSS ROAD JUNO BEACH, FLORIDA

JUNO POINTE HOLDINGS, INC. BARRY BRANT, PRES. REVISIONS NO.

12-01-2006


1'' = 40'

٧D

04010

REG

(COMMERCIAL)

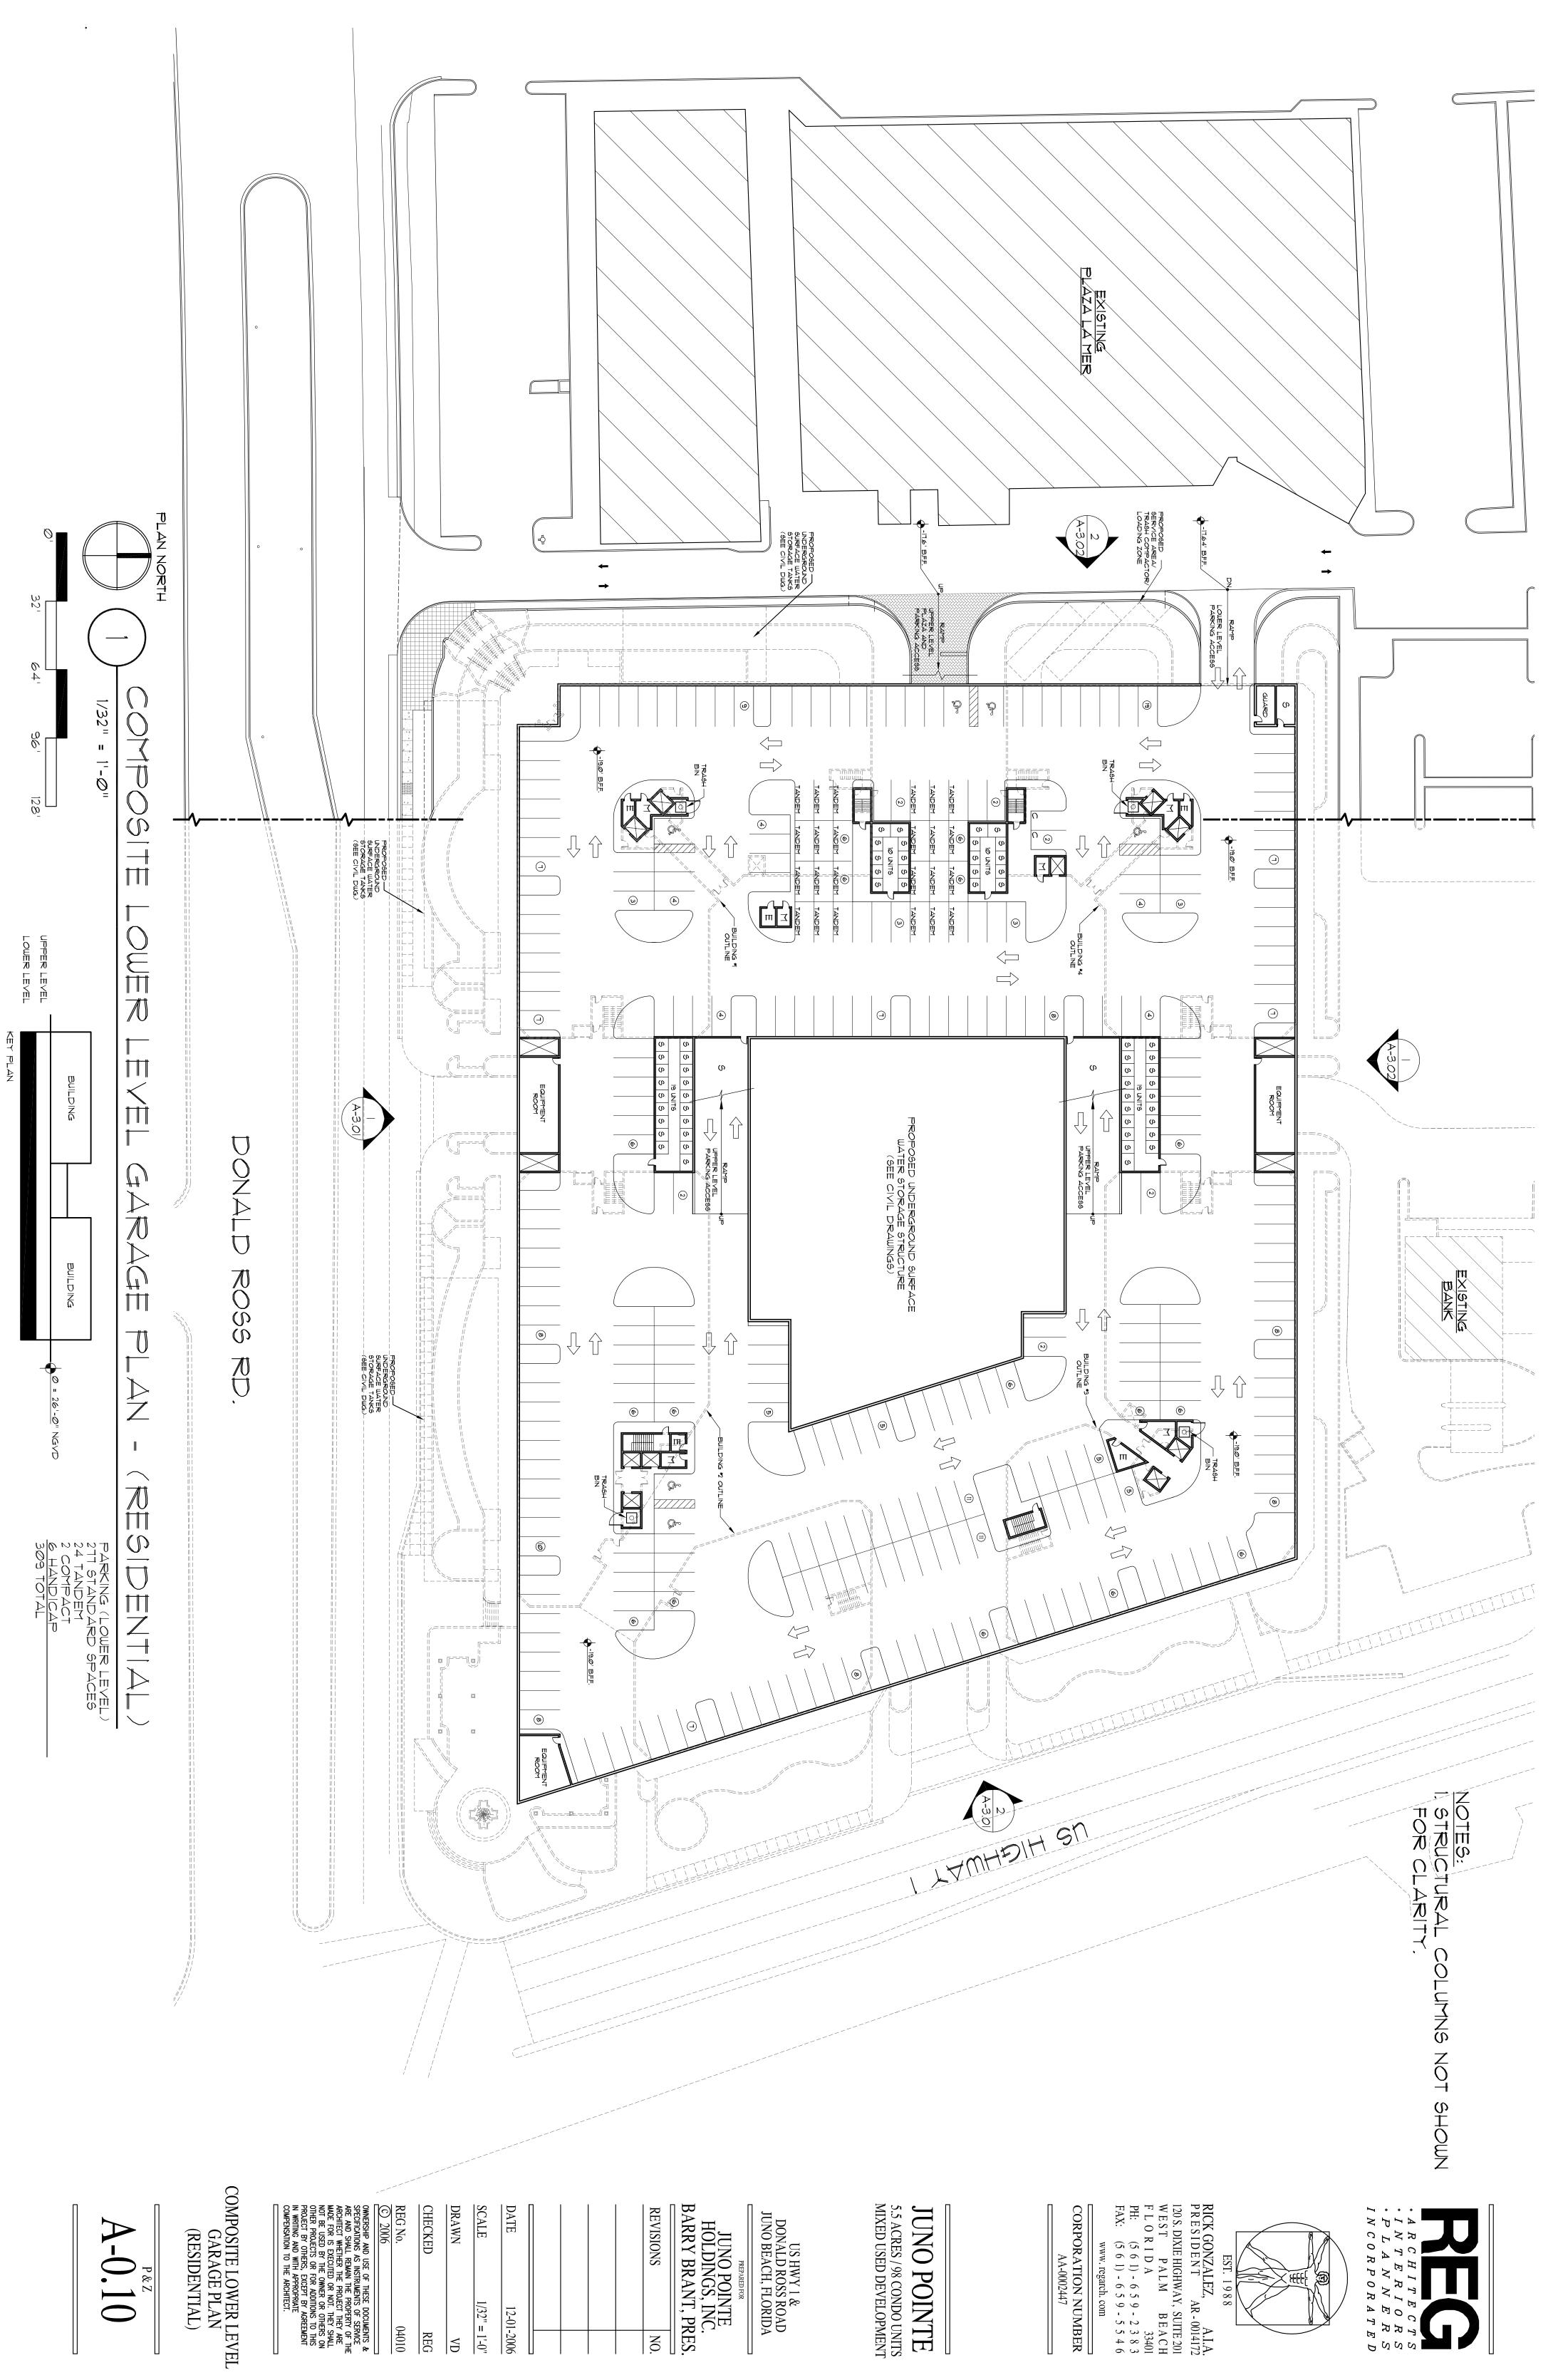

1/32" = 1'-0"

04010


REG


₽


12-01-2006

NO.

· A R C H I T E C T S
· I N T E R I O R S
· P L A N N E R S
I N C O R P O R A T E D

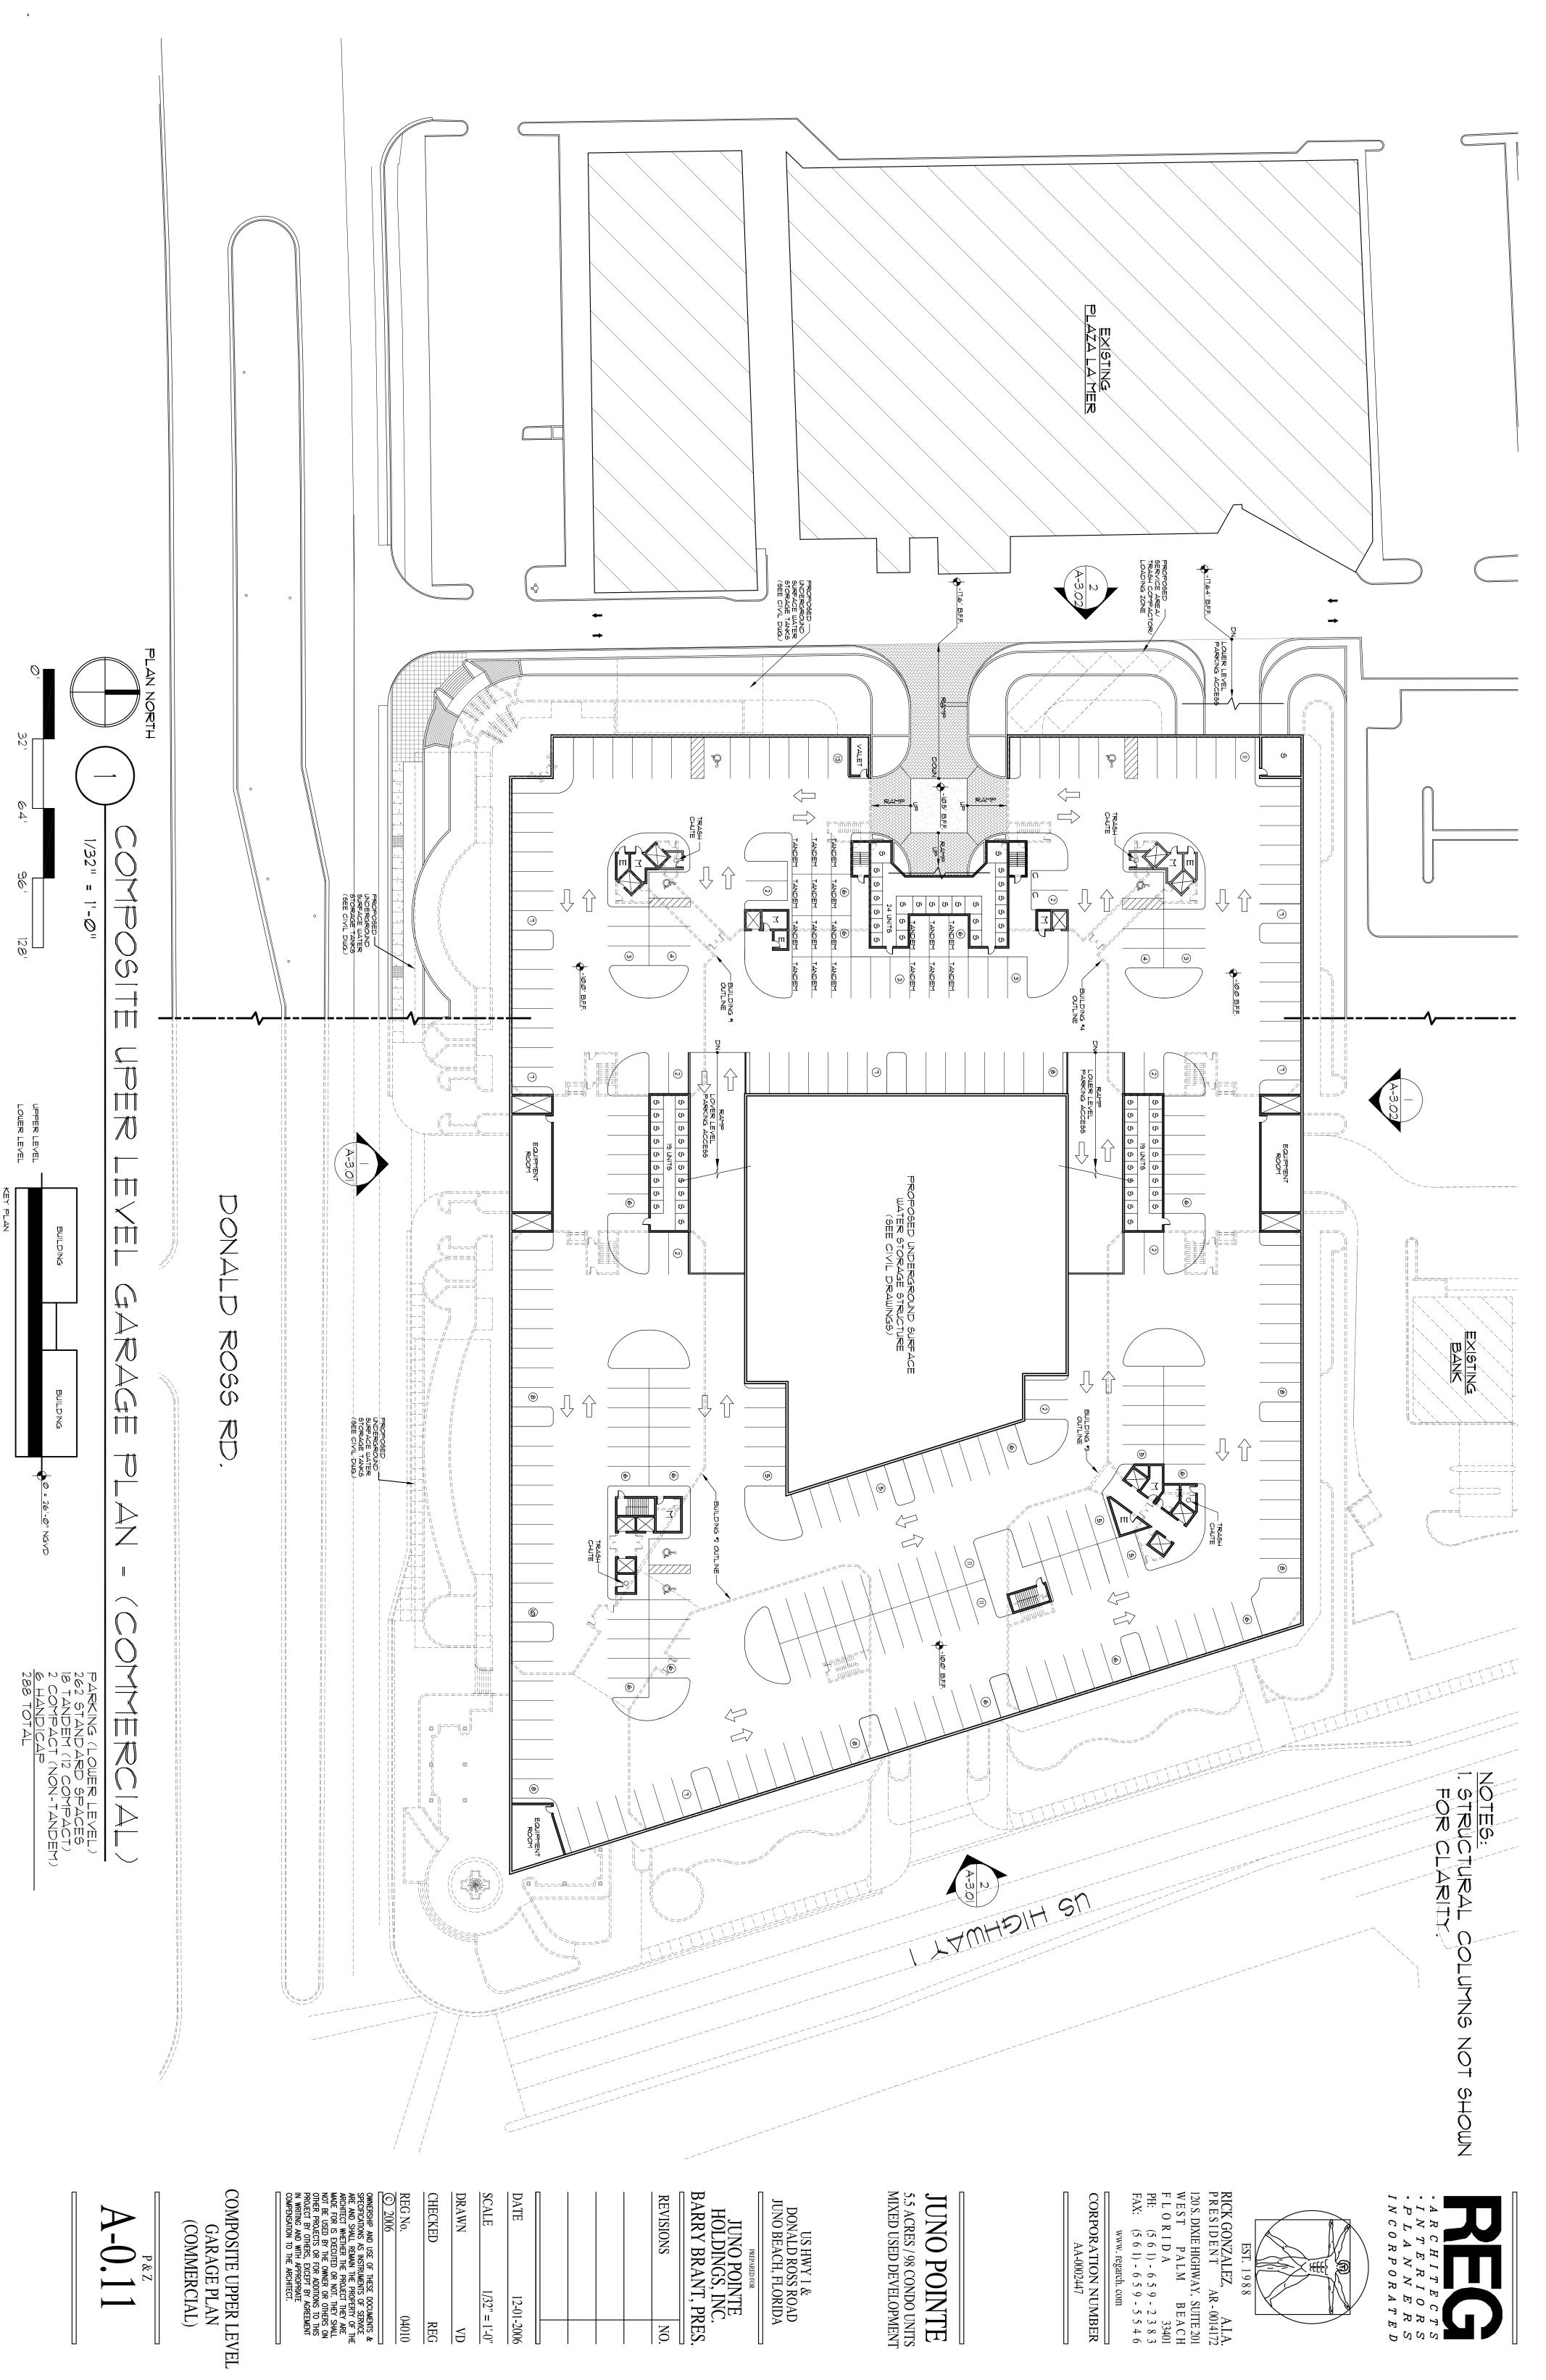

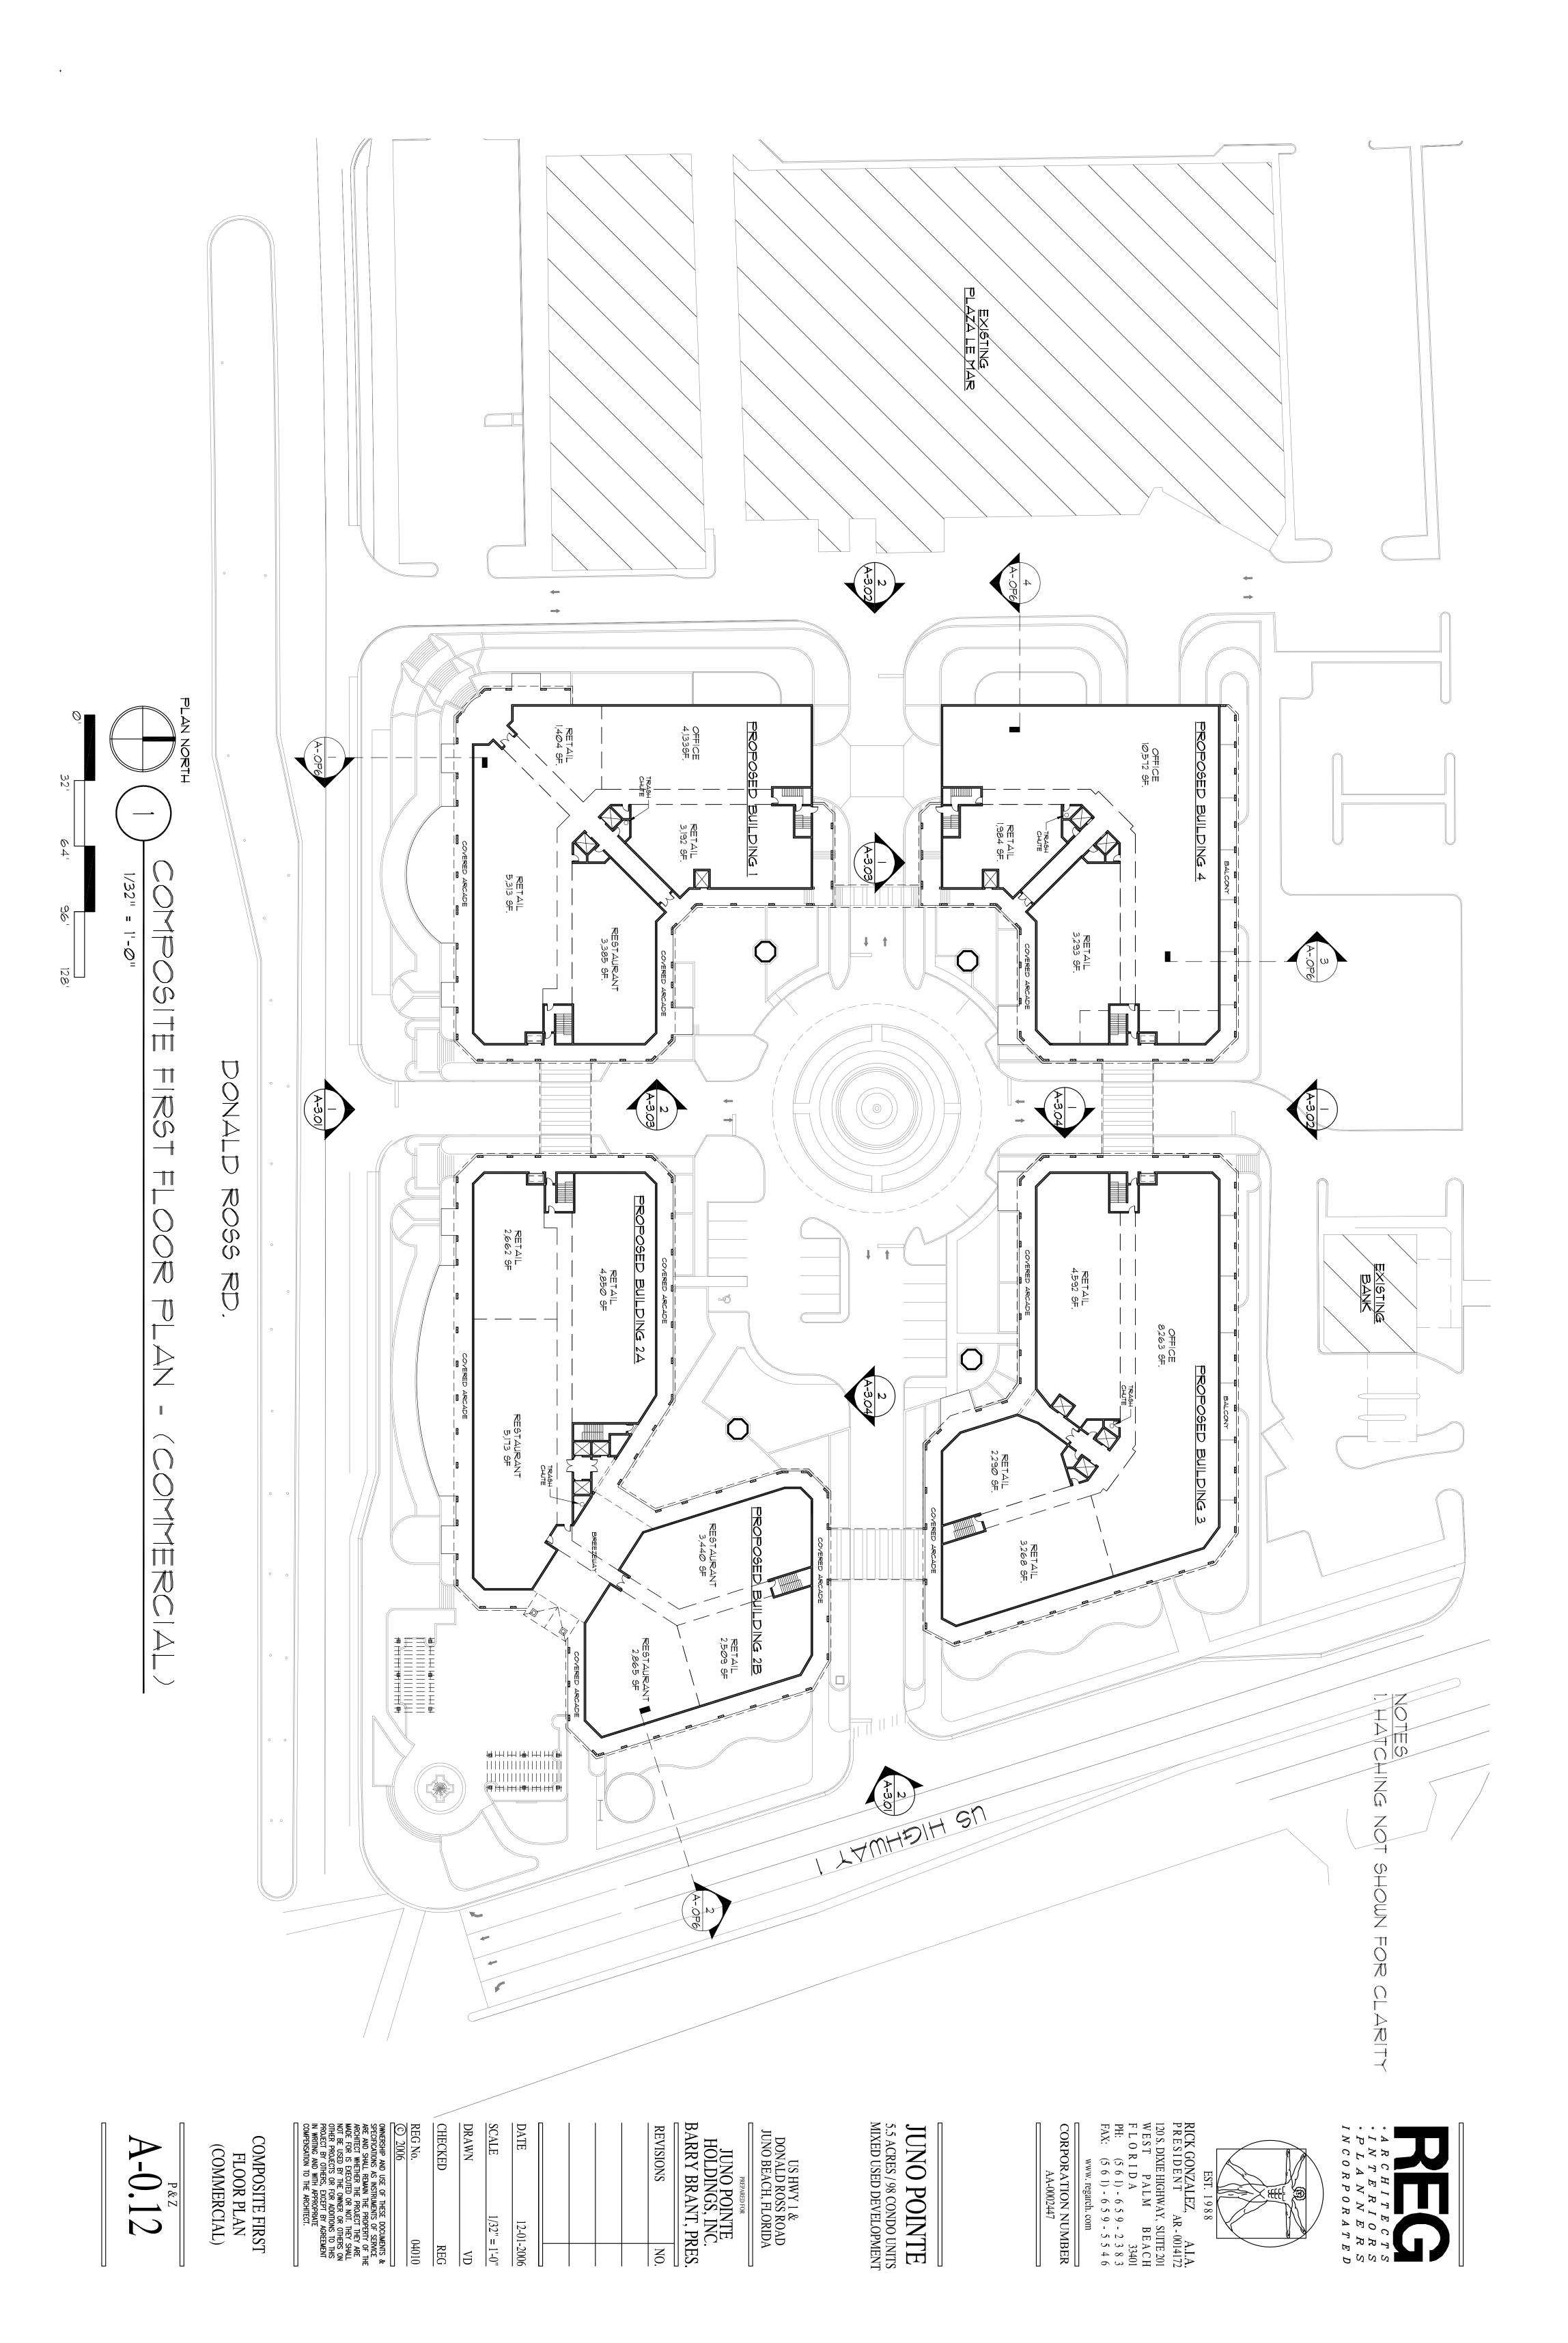

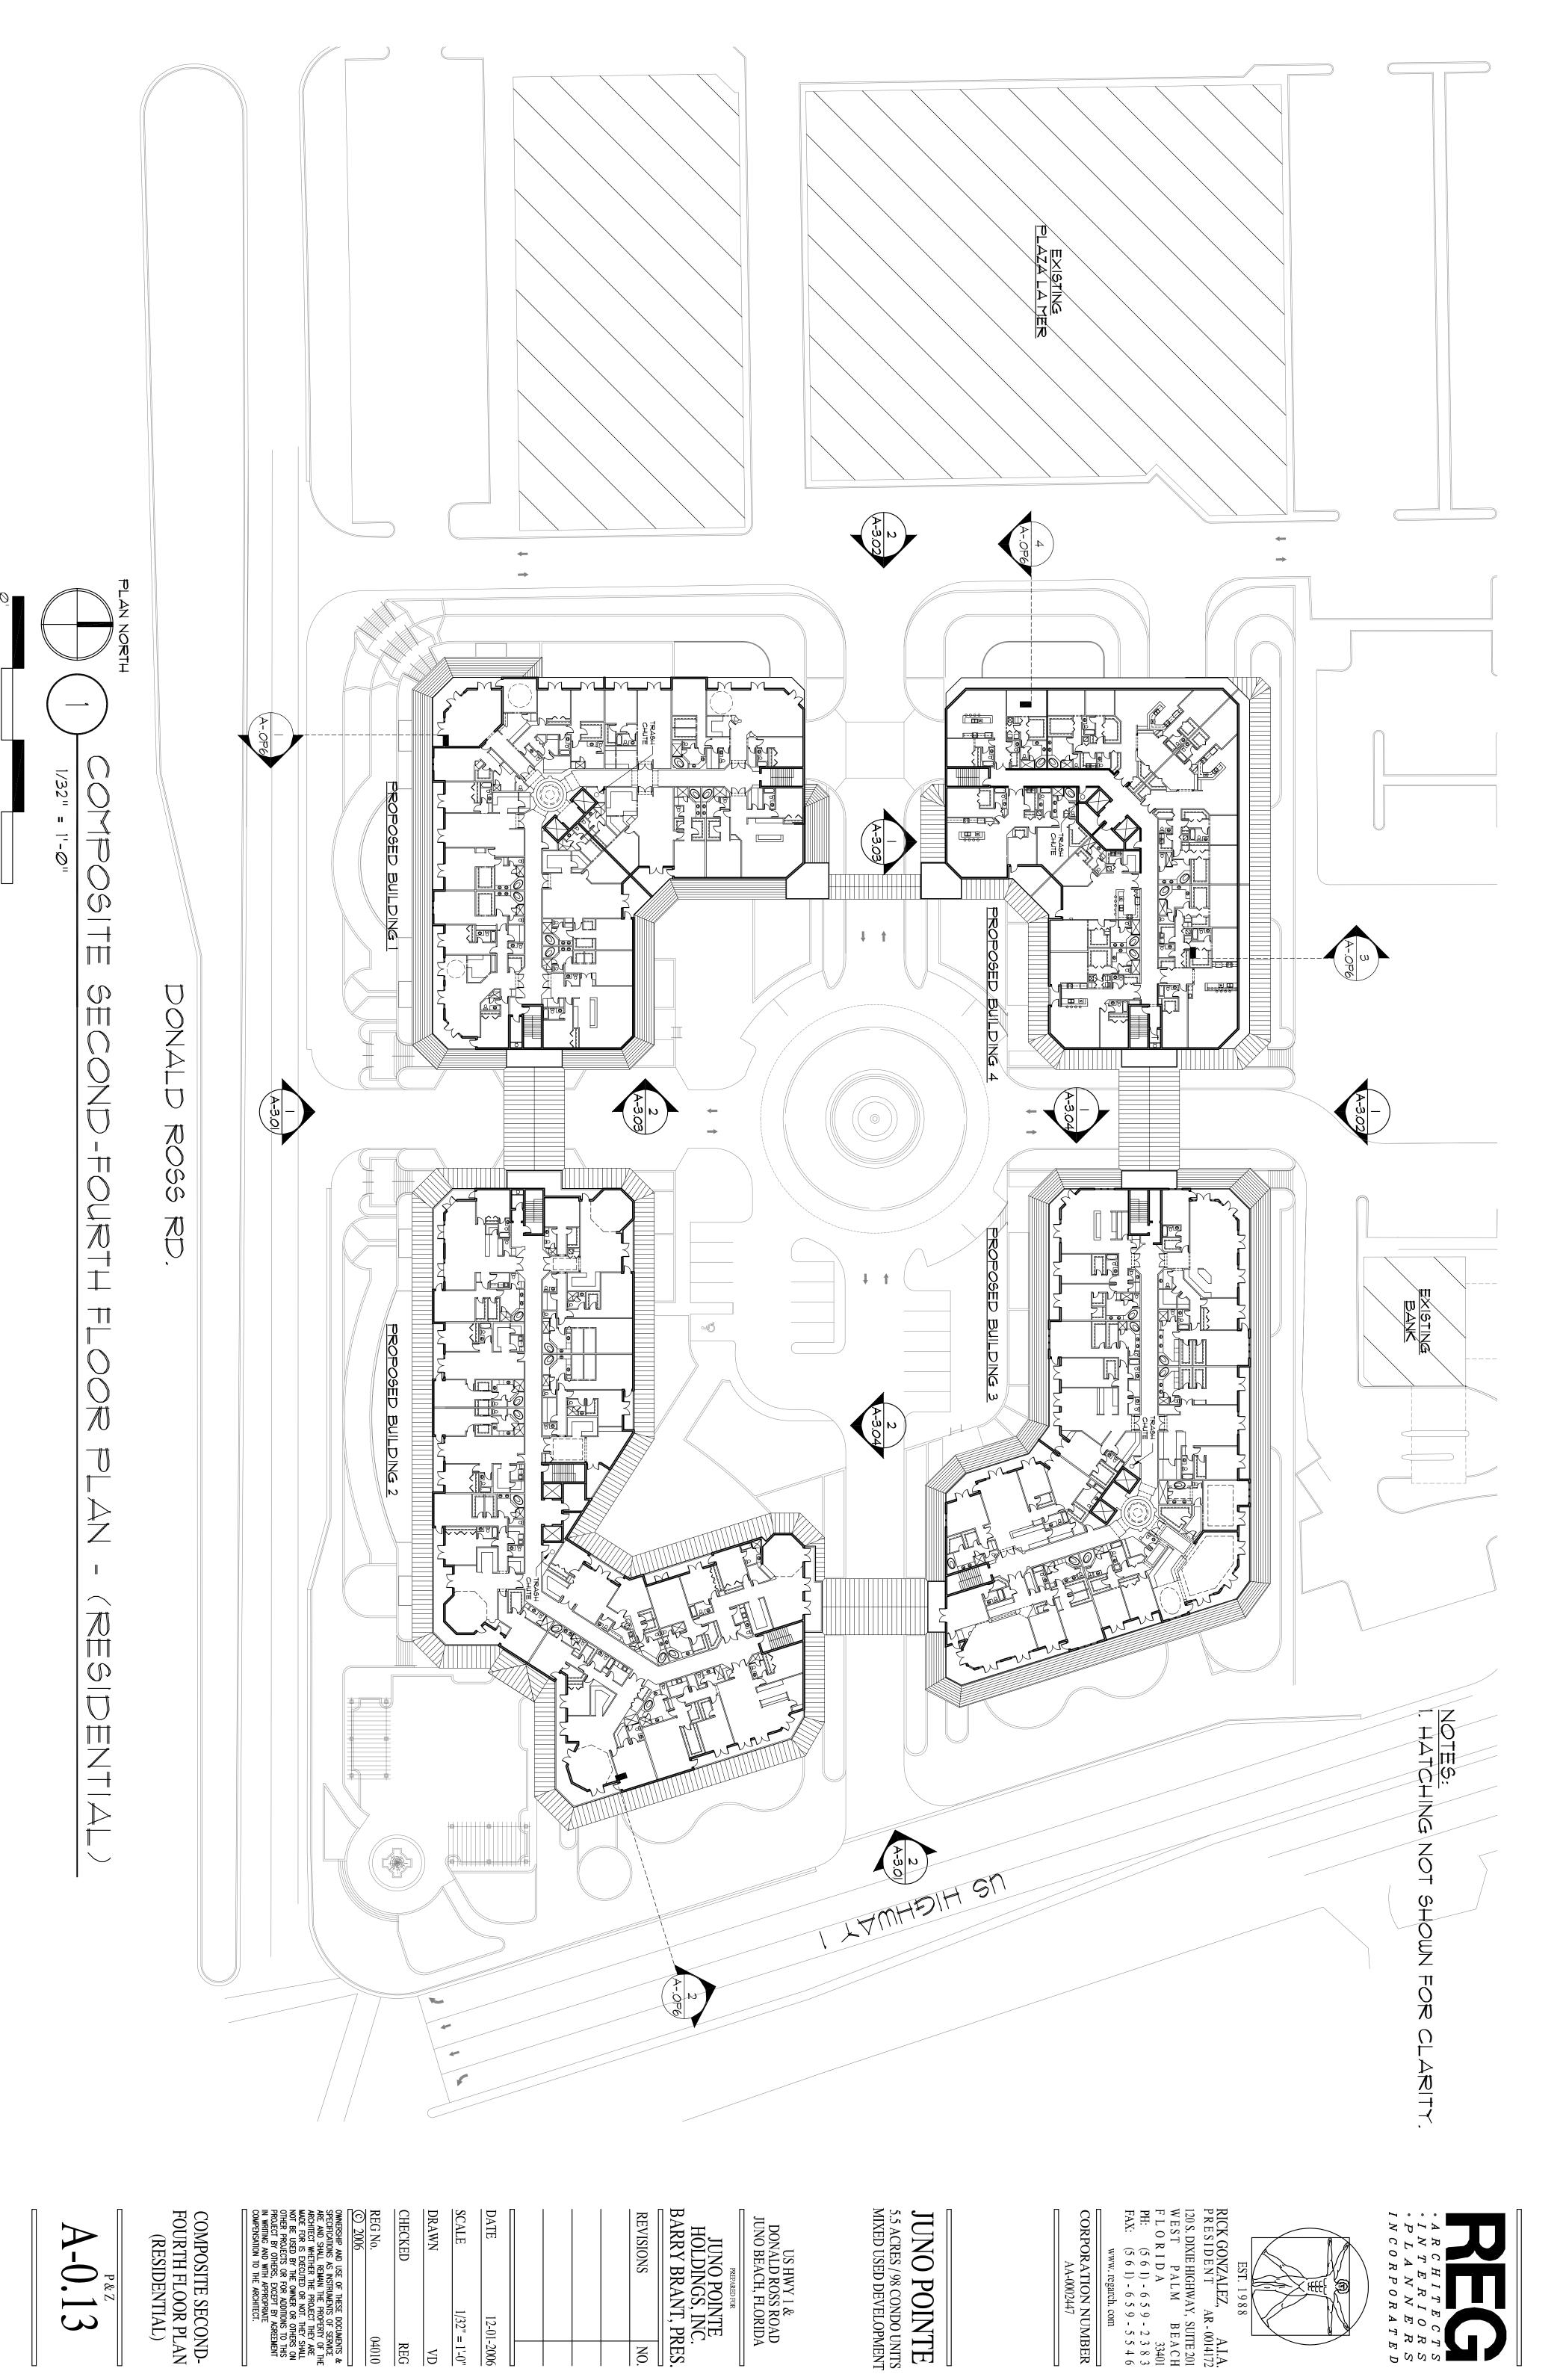

1/32" = 1'-0"

REG


√D

12-01-2006

NO.

• A R C H I T E C T S
• I N T E R I O R S
• P L A N N E R S
I N C O R P O R A T E D

(a)

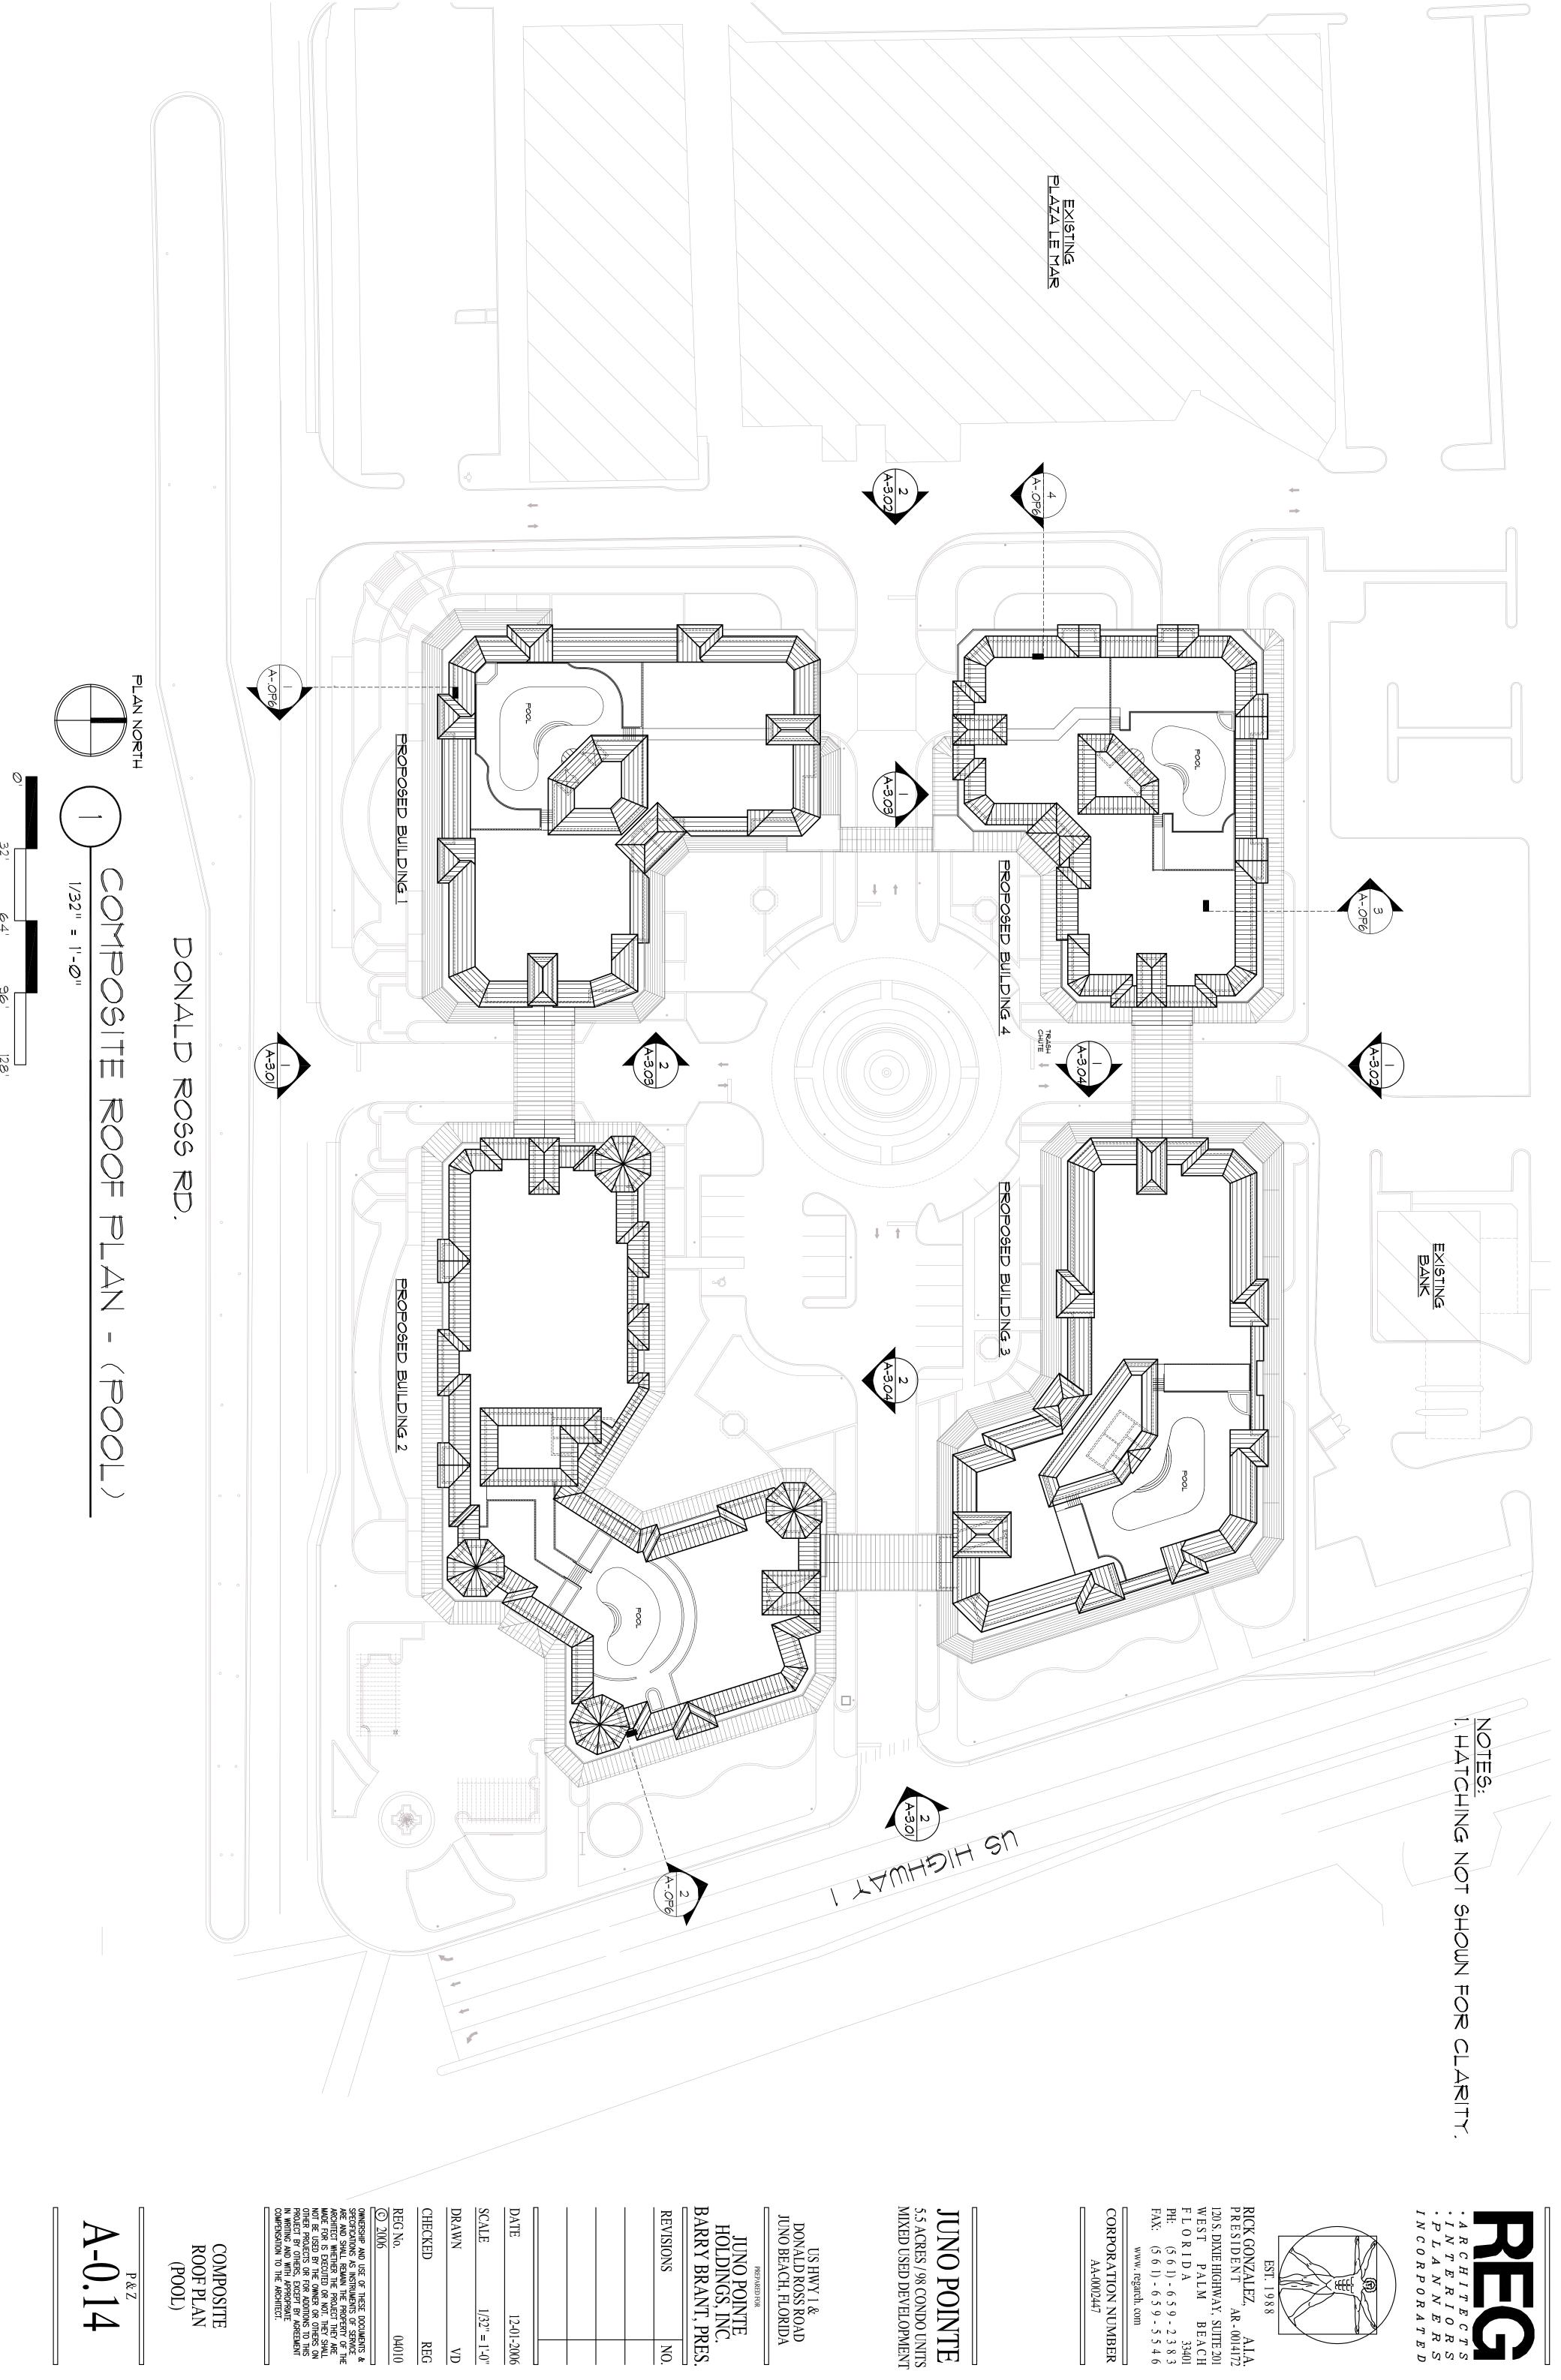

PL, C H I T E C
T E R I O
L A N N E
O R P O R A 7

COMPOSITE ROOF PLAN (POOL)

1/32" = 1'-0"

٧D


REG

12-01-2006

NO.



SOUTH ELEVATION (DONALD SCALE: 1" = 20'-0" NGYD ROSS)

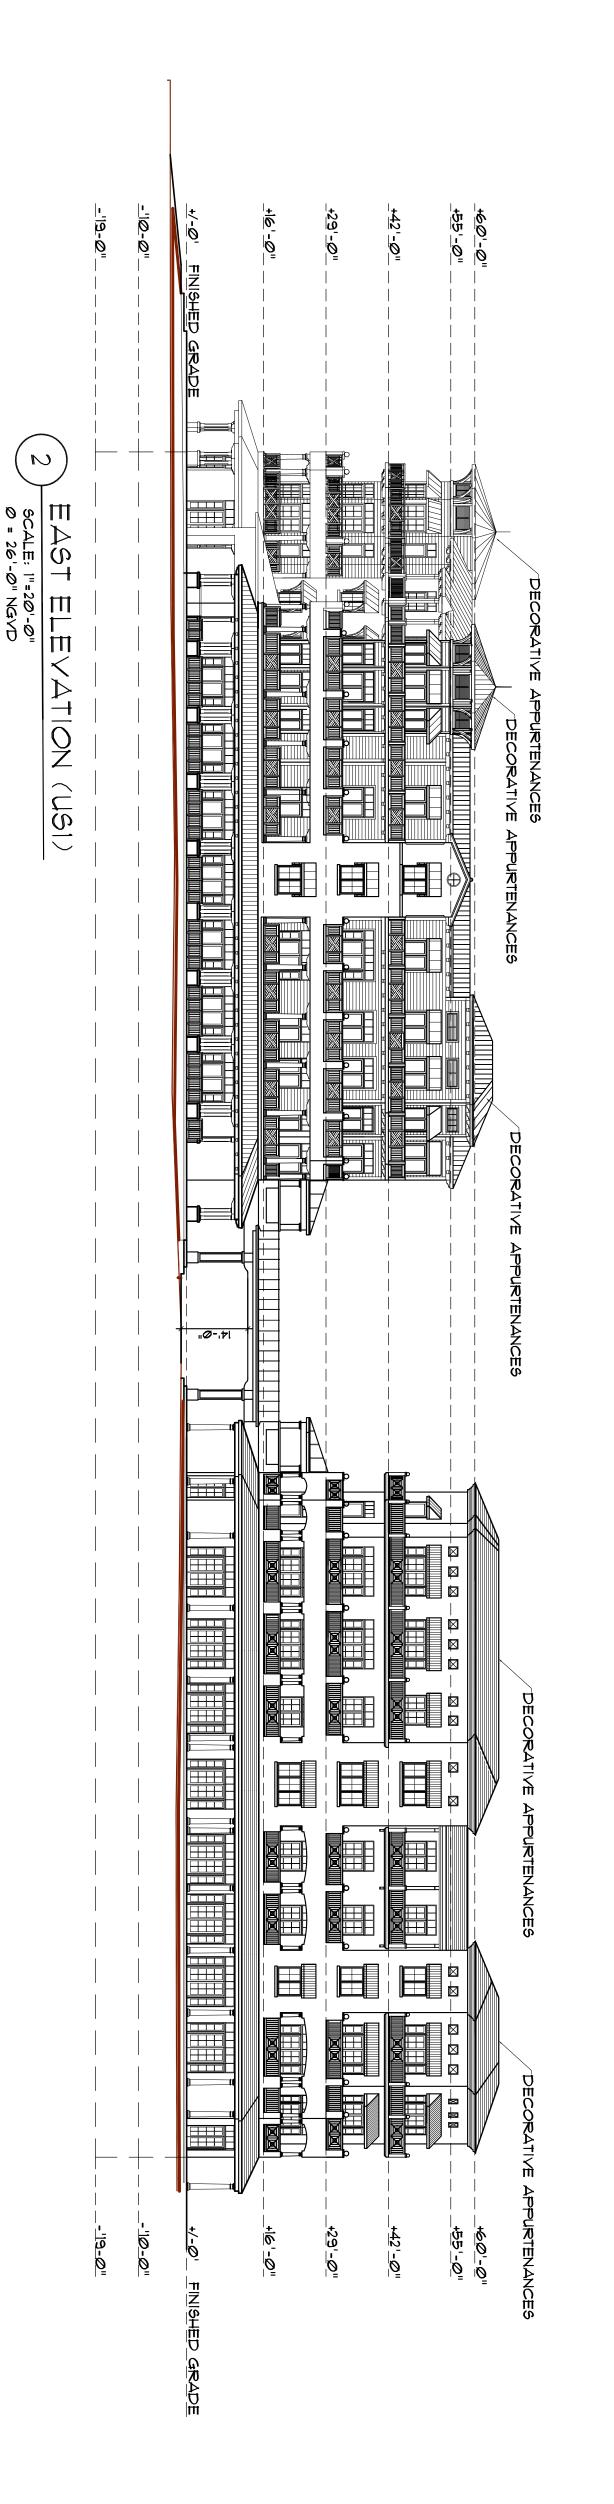

CHECKED DRAWN SCALE DATE 12-01-2006 1"=20'-0" REG √D

COMPOSITE SOUTH & EAST ELEV. - DONALD ROSS RD & US-1 HWY

REG No. ()4010

© 2006

OWNERSHIP AND USE OF THESE DOCUMENTS & SPECIFICATIONS AS INSTRUMENTS OF SERVICE ARE AND SHALL REMAIN THE PROPERTY OF THE ARCHITECT WHETHER THE PROJECT THEY ARE MADE FOR IS EXECUTED OR NOT. THEY SHALL NOT BE USED BY THE OWNER OR OTHERS ON OTHER PROJECTS OR FOR ADDITIONS TO THIS PROJECT BY OTHERS, EXCEPT BY AGREEMENT IN WRITING AND WITH APPROPRIATE COMPENSATION TO THE ARCHITECT.

در	P
	& Z
\supset	l
	_ ハ つ 1

HINOS

DONALD

EAST


· A R C H I T E C T S
· I N T E R I O R S
· P L A N N E R S
I N C O R P O R A T E D **(3)** . 1988


RICK GONZALEZ, A.I.A.
PRESIDENT AR-0014172
120 S. DIXIE HIGHWAY, SUITE 201
WEST PALM BEACH
FLORIDA 33401
PH: (5 6 1) - 6 5 9 - 2 3 8 3
FAX: (5 6 1) - 6 5 9 - 5 5 4 6
www.regarch.com 5.5 ACRES / 98 CONDO UNITS MIXED USED DEVELOPMENT JUNO POINTE CORPORATION NUMBER
AA-0002447

_-<u>|</u>|0-0|

US HWY 1 & DONALD ROSS ROAD JUNO BEACH, FLORIDA	
---	--

PREPARED FOR	
JUNO POINTE HOLDINGS, INC	•
BARRY BRANT, PI	PRES.
REVISIONS	

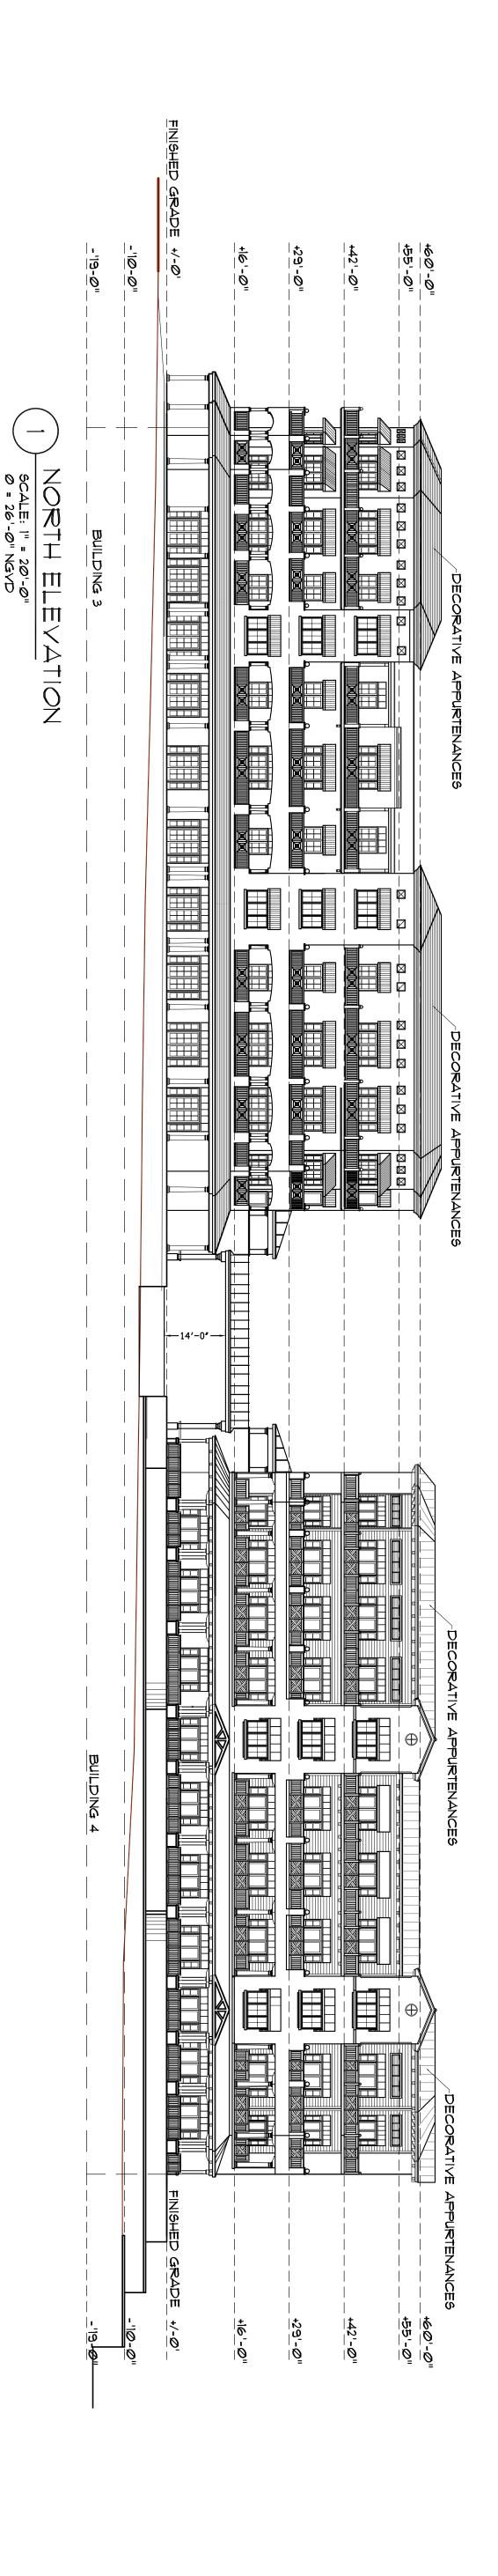

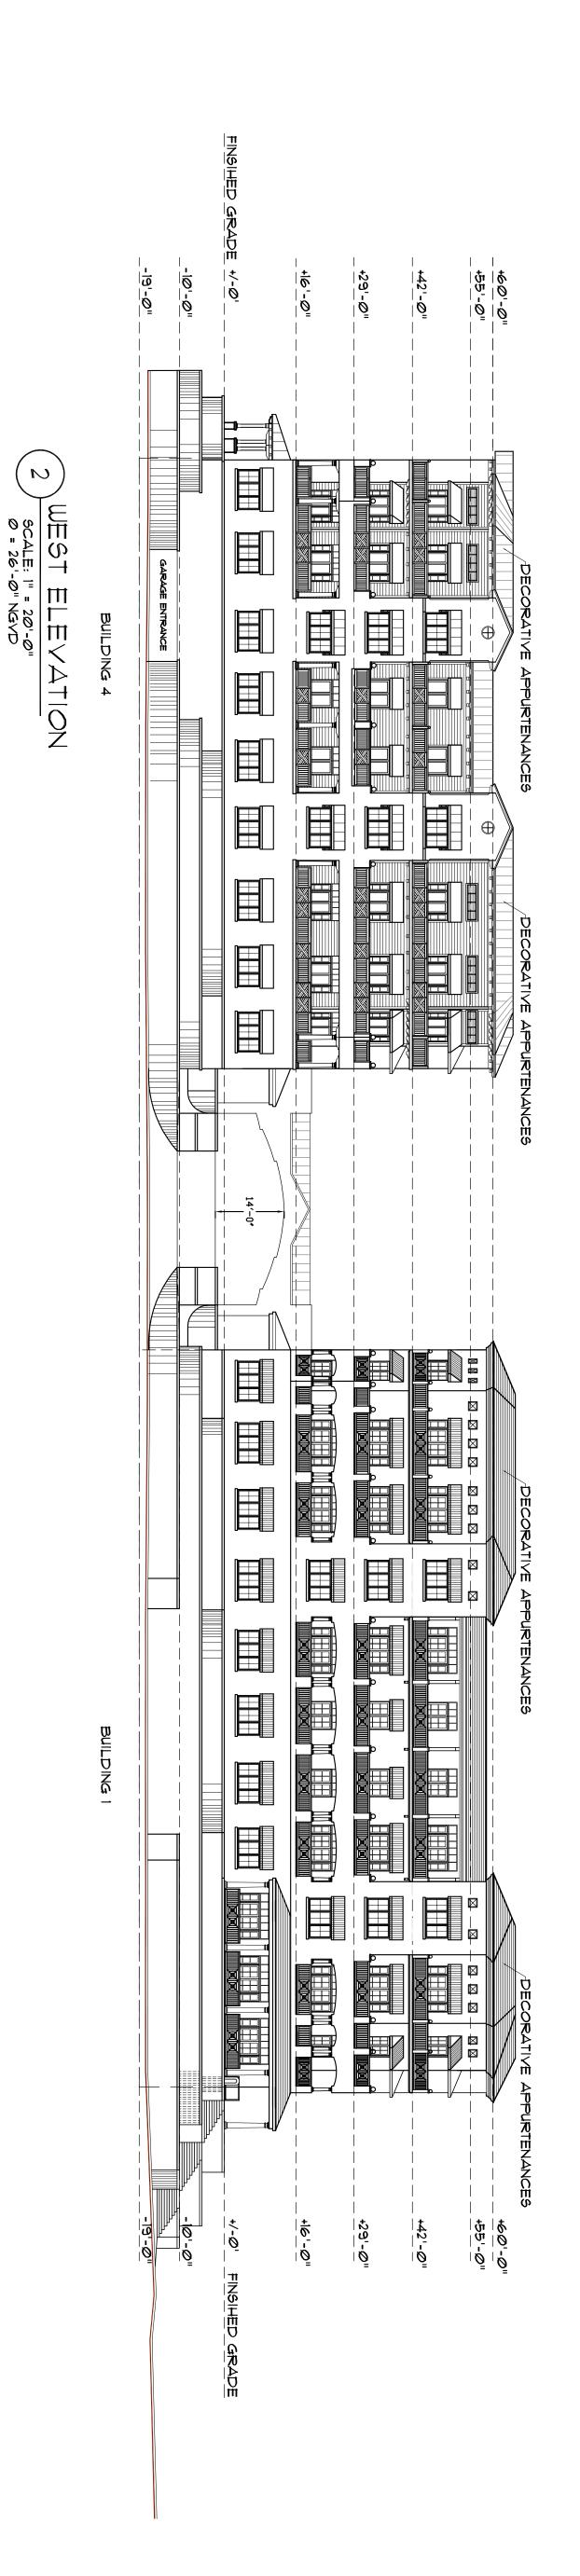

• A R C H I T E C T S
• I N T E R I O R S
• P L A N N E R S
I N C O R P O R A T E D

I N C O R P O R A T E D

EST. 1988

RICK GONZALEZ, A.I.A. PRESIDENT AR-0014172
120 S. DIXIE HIGHWAY, SUITE 201
WEST PALM BEACH F L O R I D A
PH: (5 6 1) - 6 5 9 - 2 3 8 3
FAX: (5 6 1) - 6 5 9 - 5 5 4 6

www. regarch. com

CORPORATION NUMBER
AA-0002447

JUNO POINTE
5.5 ACRES / 98 CONDO UNITS
MIXED USED DEVELOPMENT

US HWY 1 &
DONALD ROSS ROAD
JUNO BEACH, FLORIDA

JUNO POINTE HOLDINGS, INC.
BARRY BRANT, PRES.
REVISIONS NO.
DATE 12-01-2006

SCALE 1"=20'-0"

DRAWN VD

CHECKED REG

REG No. 04010


© 2006


OWNERSHIP AND USE OF THESE DOCUMENTS & SPECIFICATIONS AS INSTRUMENTS OF SERVICE ARE AND SHALL REMAIN THE PROJECT THEY ARE MADE FOR IS EXECUTED OR NOT. THEY SHALL NOT BE USED BY THE OWNER OR OTHERS ON OTHER PROJECTS OR FOR ADDITIONS TO THIS PROJECT BY OTHERS, EXCEPT BY AGREEMENT IN WRITING AND WITH APPROPRIATE COMPENSATION TO THE ARCHITECT.


COMPOSITE NORTH & WEST ELEV. - SHOPPING CENTER & ALLEY WAY

WEST

A-3.02

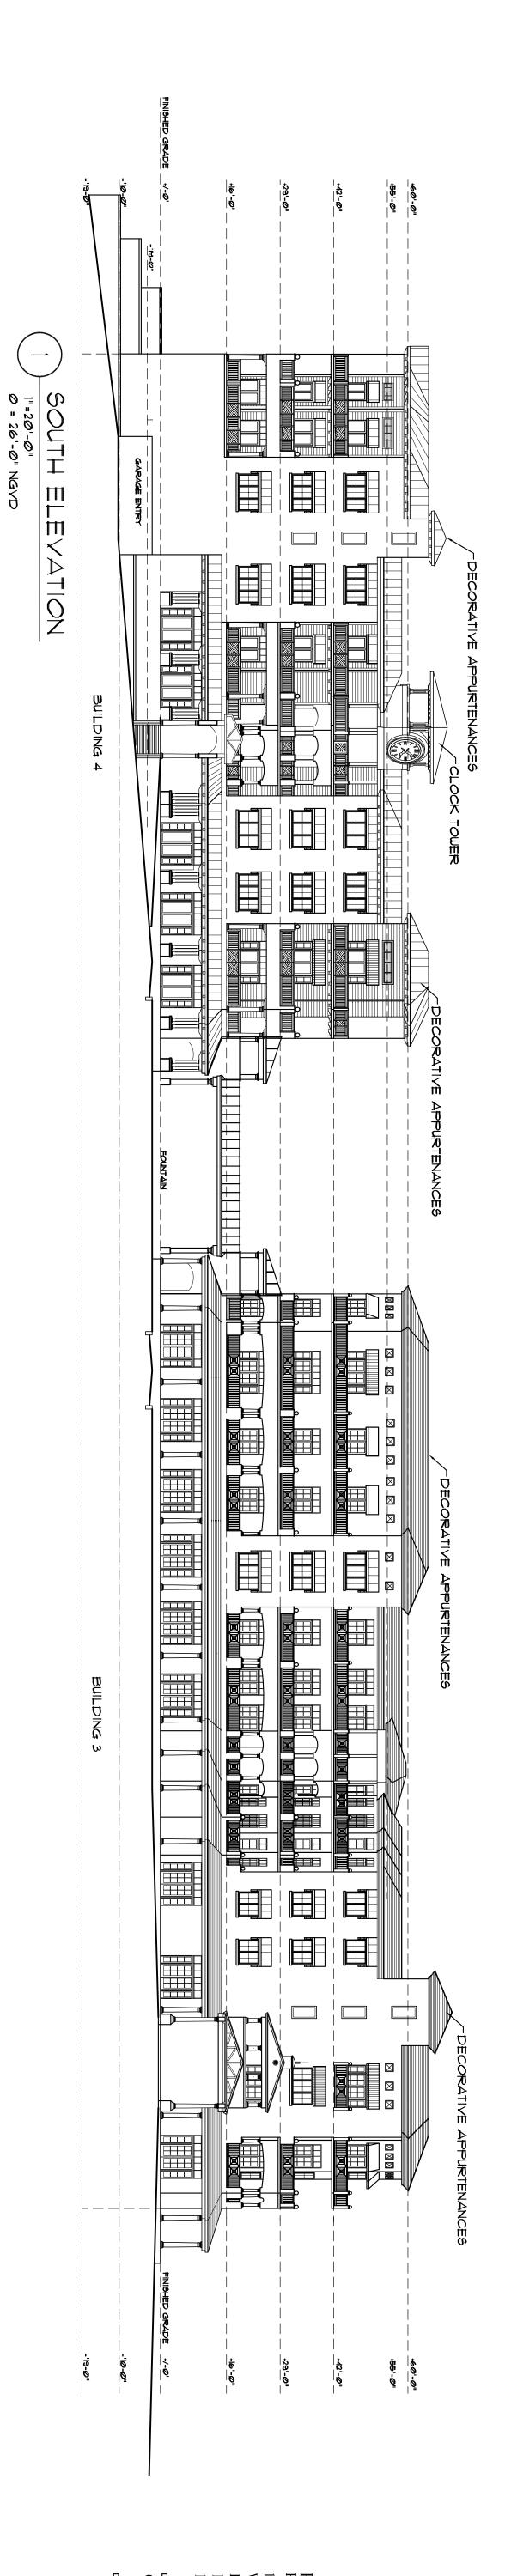

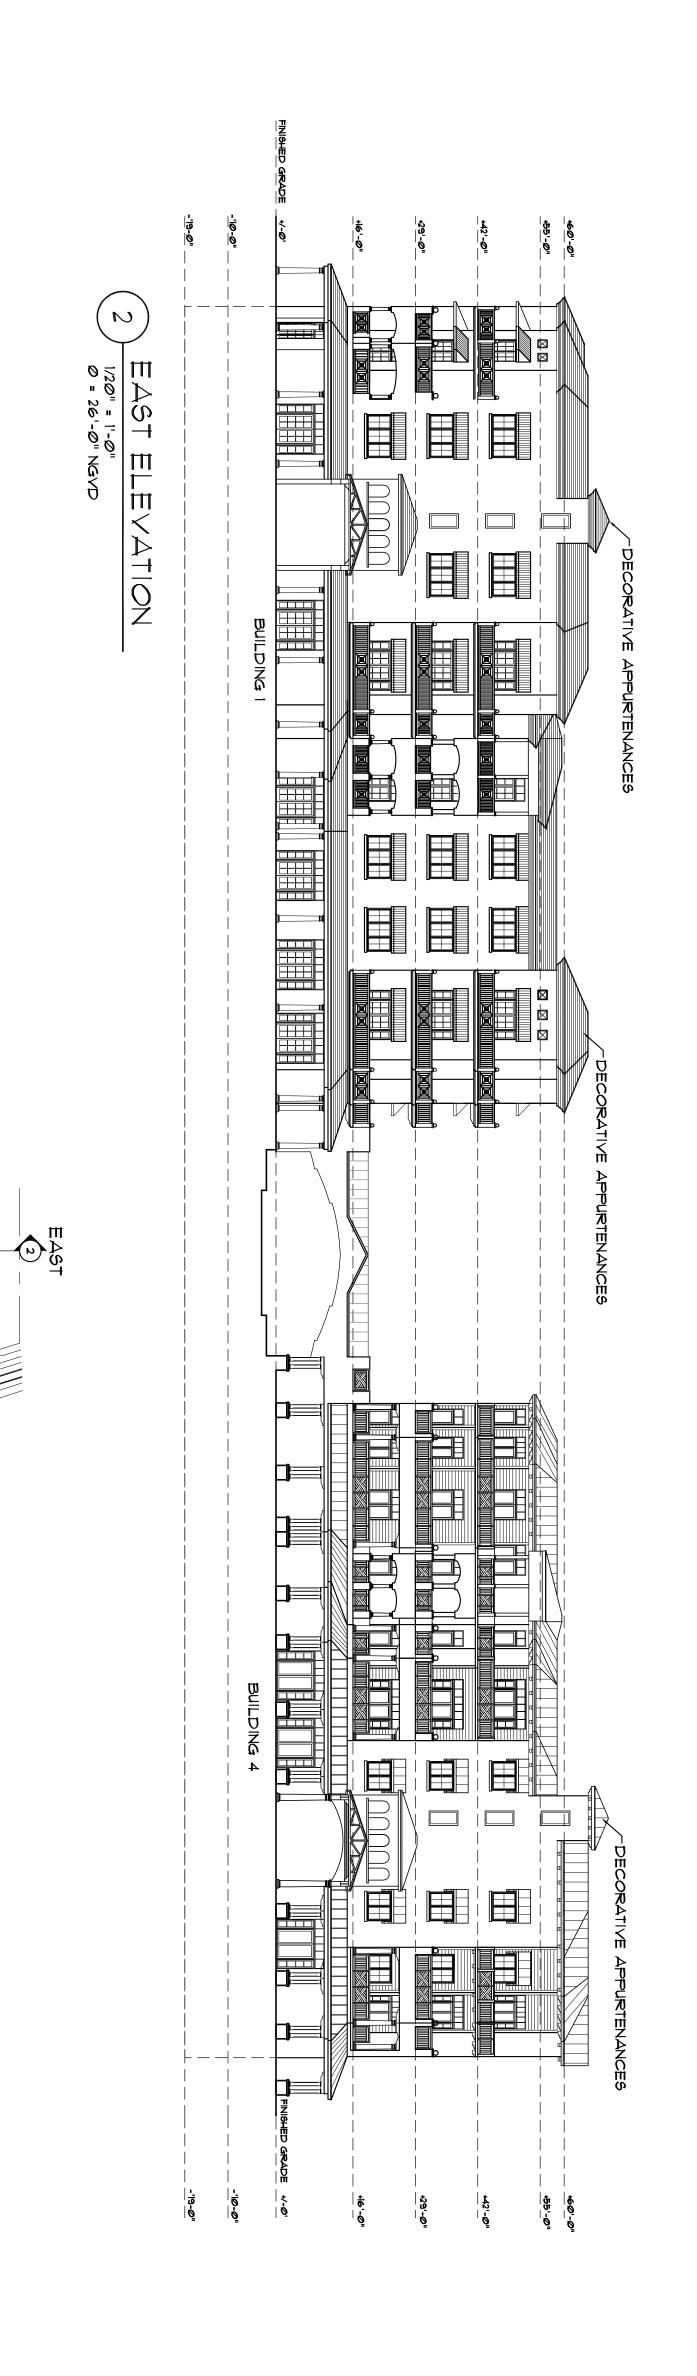

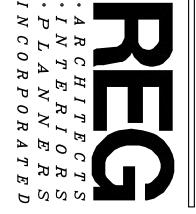

RICK GONZALEZ, A.I.A.
PRESIDENT AR-0014172

120 S. DIXIE HIGHWAY, SUITE 201
WEST PALM BEACH
FLORIDA 33401
PH: (5 6 1) - 6 5 9 - 2 3 8 3
FAX: (5 6 1) - 6 5 9 - 5 5 4 6
www.regarch.com

CORPORATION NUMBER
AA-0002447

IIINO DOINTE

JUNO POINTE
5.5 ACRES / 98 CONDO UNITS
MIXED USED DEVELOPMENT

US HWY 1 & DONALD ROSS ROAD JUNO BEACH, FLORIDA

PREPARED FOR

JUNO POINTE HOLDINGS, INC.

BARRY BRANT, PRES.

REVISIONS

NO.

REVISIONS

DATE

1"=20'-0"

DRAWN

CHECKED


CHECKED

PREGONO.


OWNERSHIP AND USE OF THESE DOCUMENTS & SPECIFICATIONS AS INSTRUMENTS OF SERVICE ARE AND SHALL REMAIN THE PROPERTY OF THE ARCHITECT WHETHER THE PROPERTY OF THE ARCHITECT WHETHER THE PROPERTY OF THIS PROJECT BY OTHERS, EXCEPT BY AGREEMENT IN WRITHING AND WITH APPROPRANT COMPENSATION TO THE ARCHITECT.


COMPOSITE SOUTH & EAST ELEVATIONS - COURTYARD


A-3.03

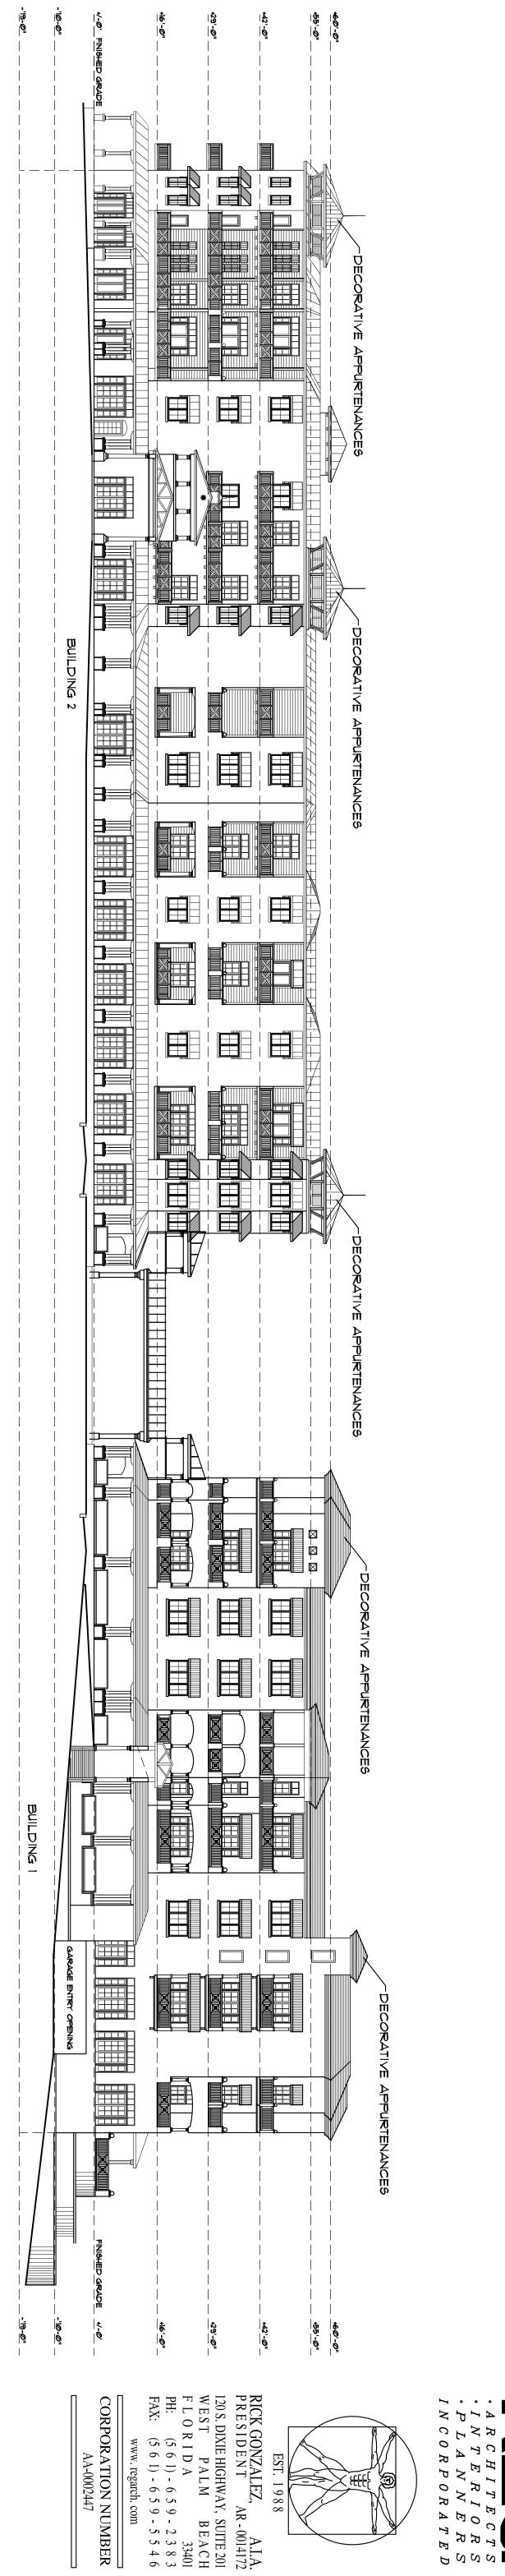




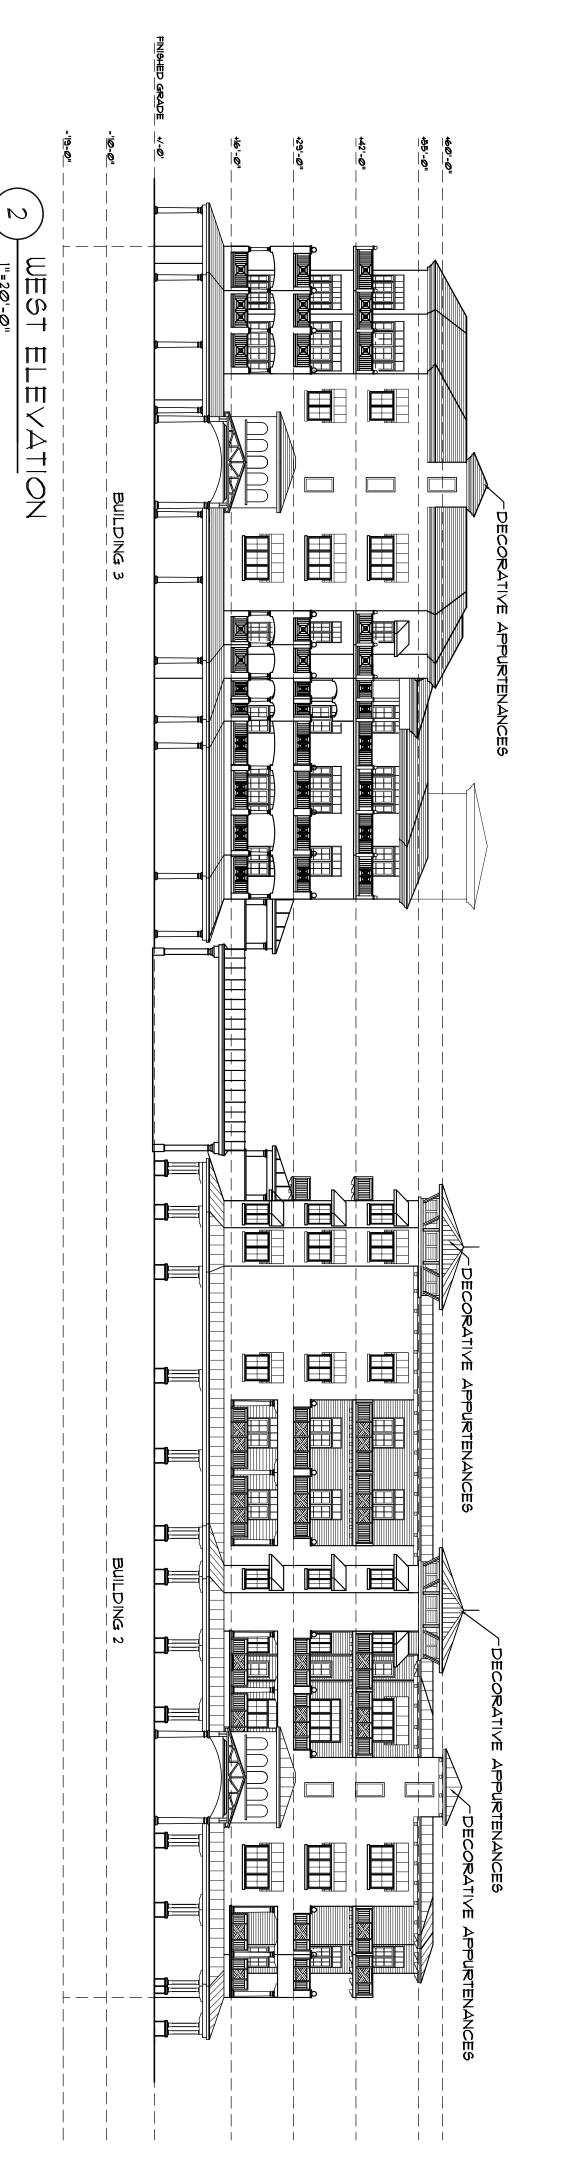


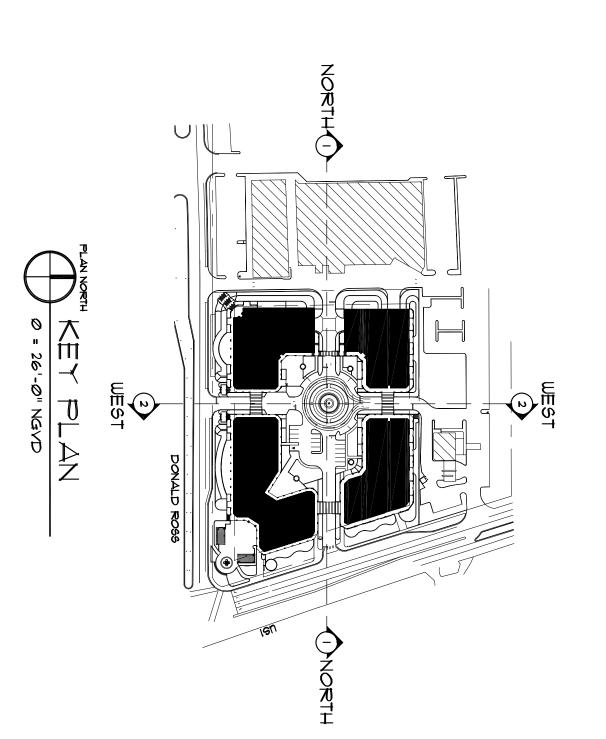

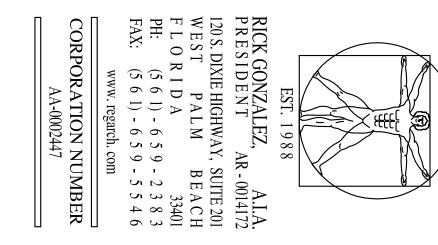



COMPOSITE NORTH & WEST ELEVATIONS - COURTYARD

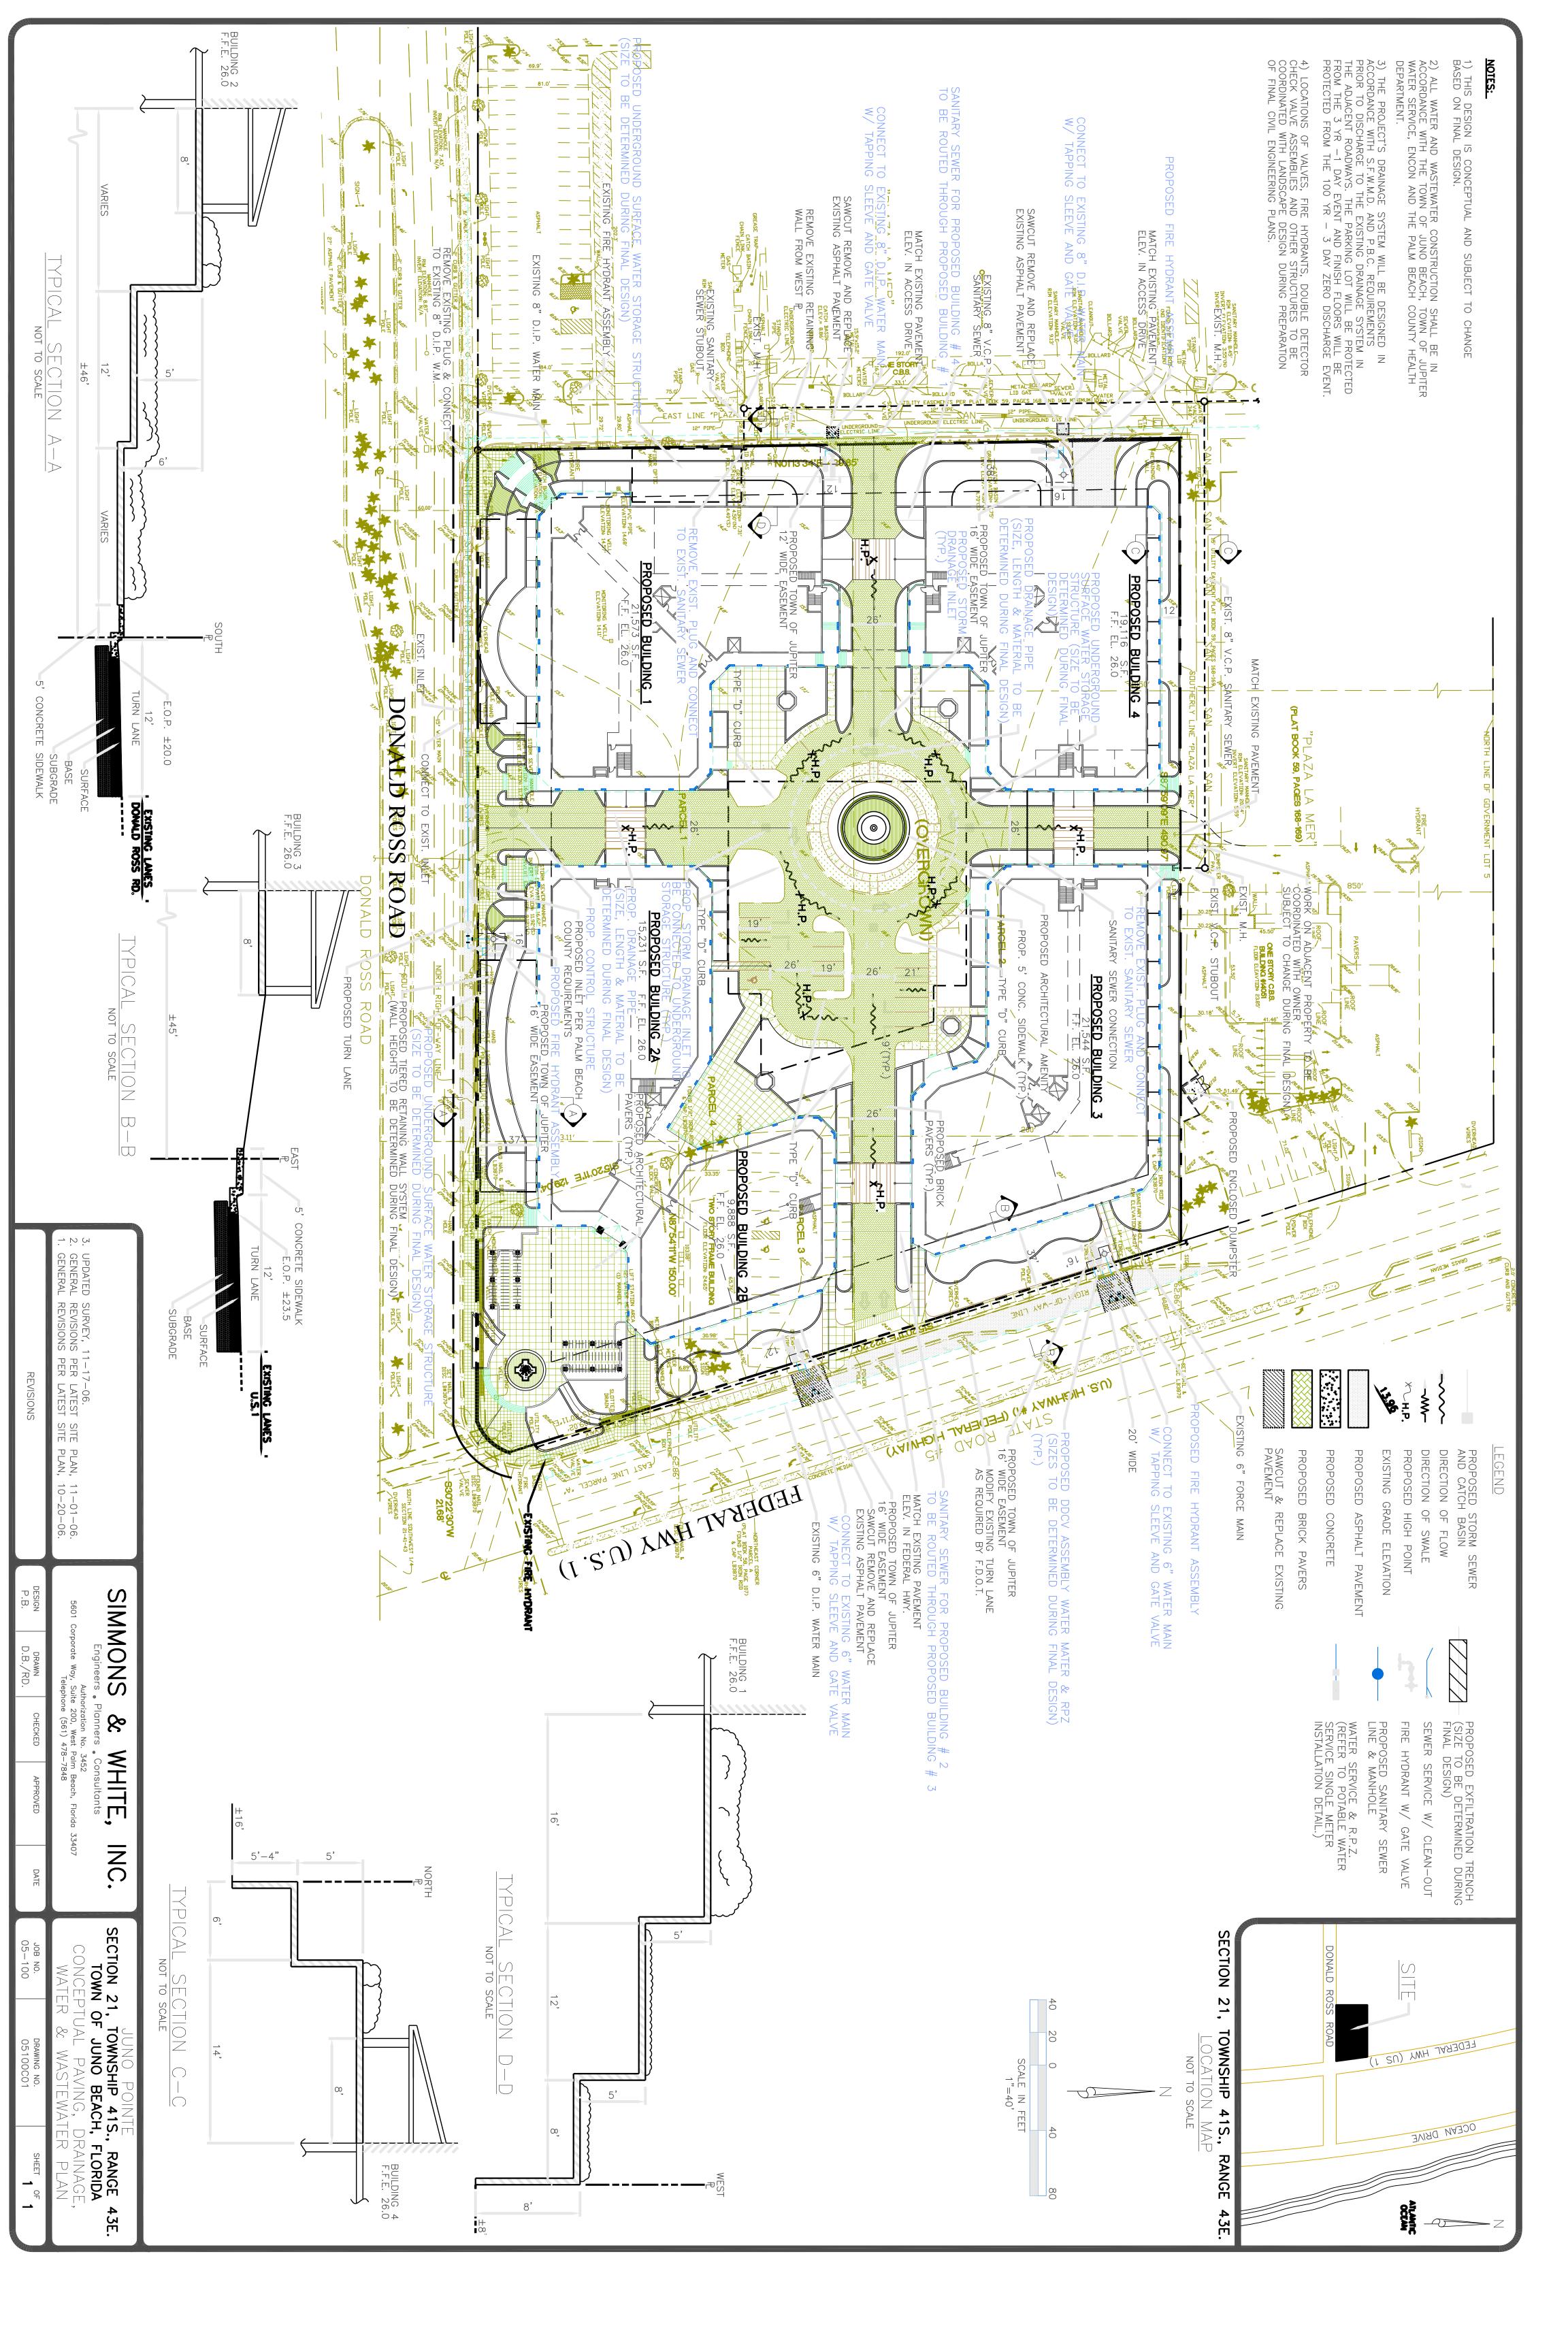


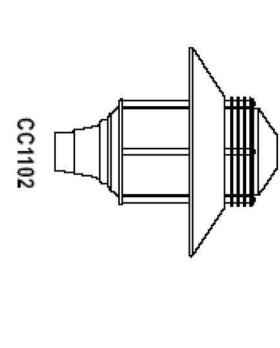

PROPOSED LIGHTING FIXTURE

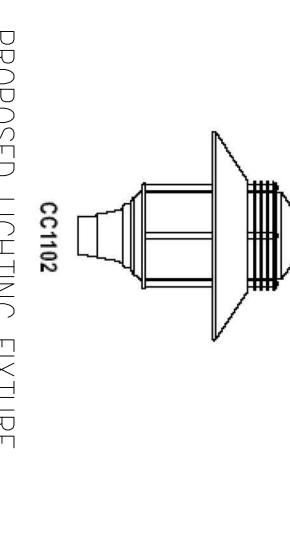

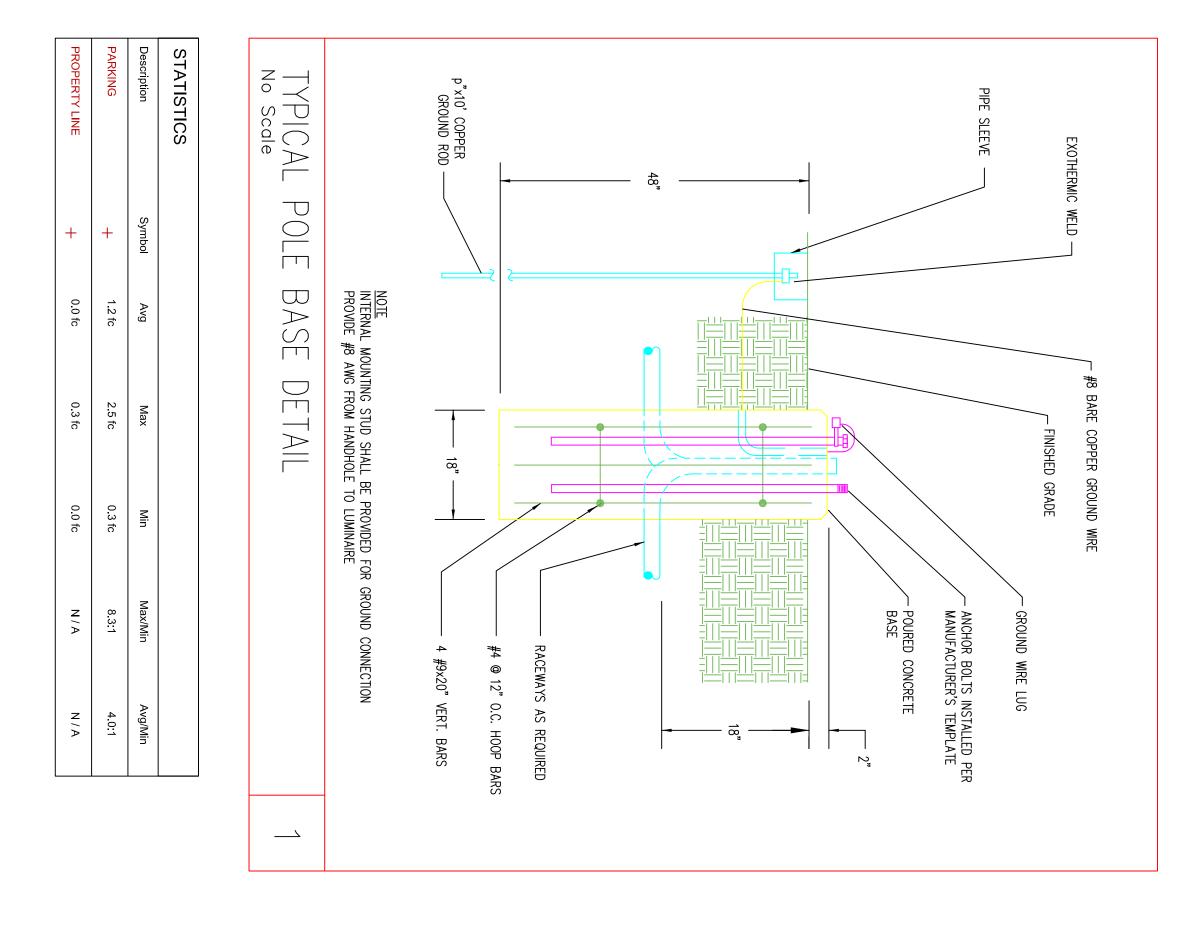


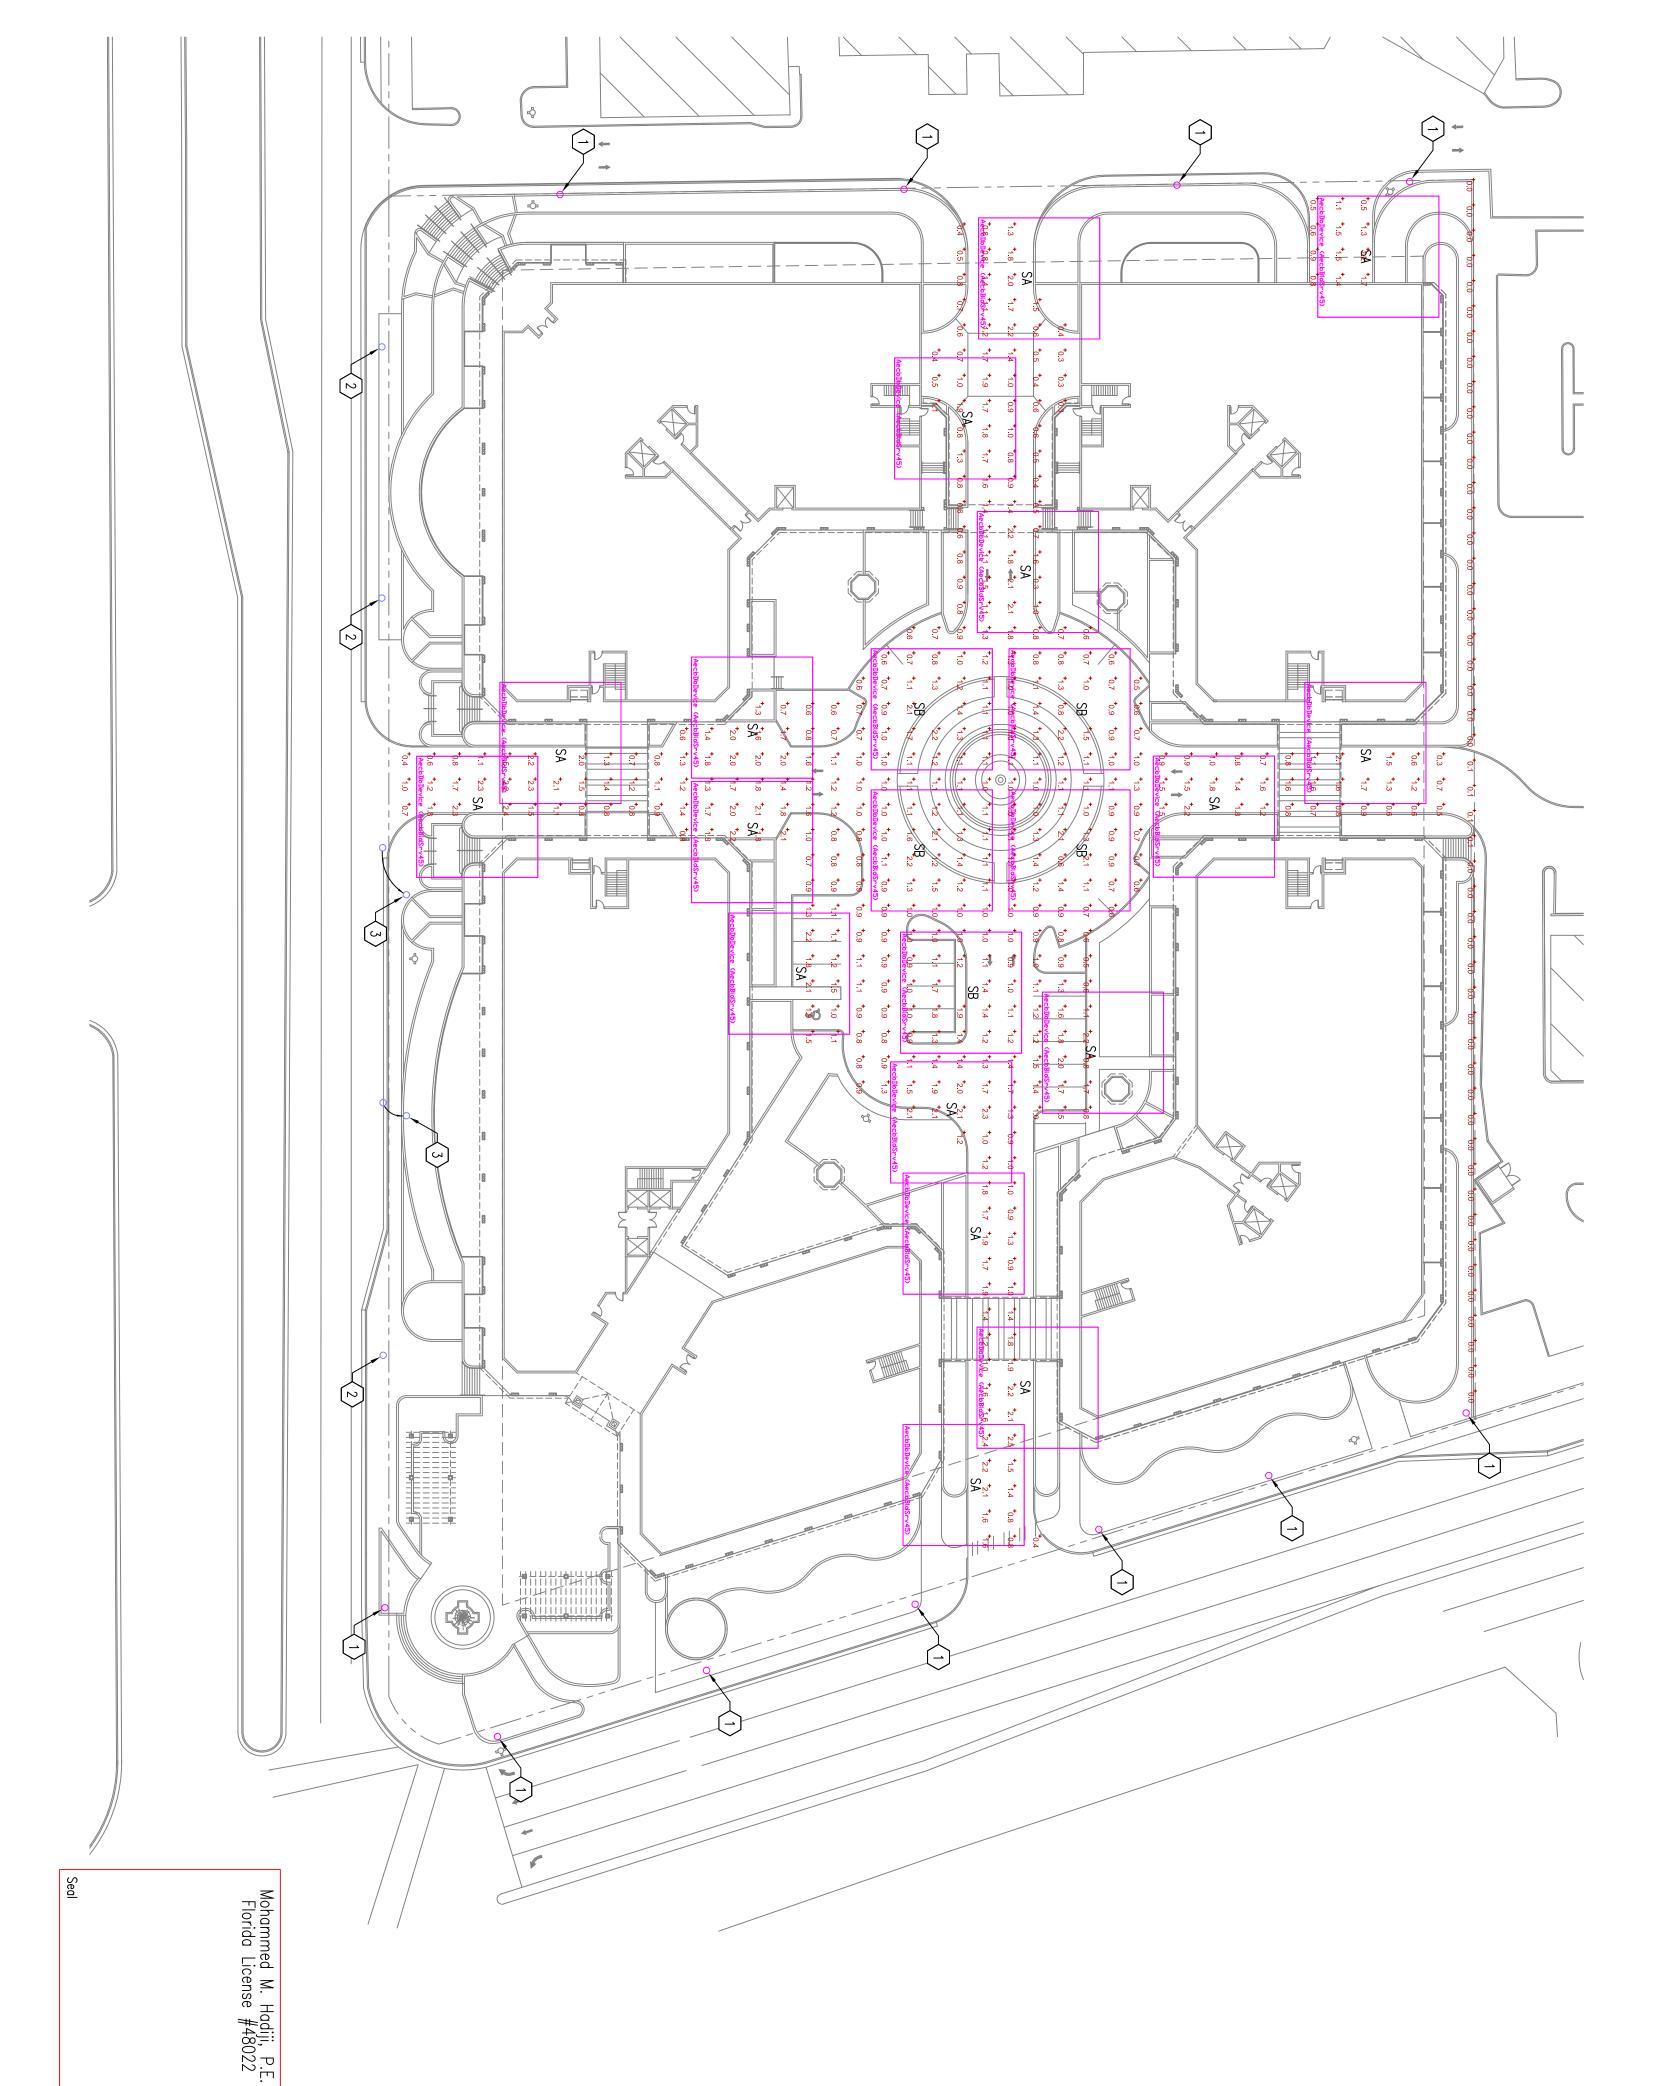

LIGHTING FIXTORE SCHEDULE
REQUIRED
CRIPTION MANUFACTURER MODEL NUMBER VOLTAGE LAMPS REMARKS
NUM. TYPE

TYPE



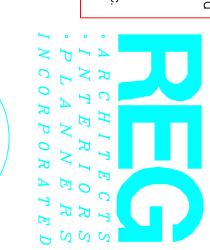

CORPORATION NUMBER
AA-0002447

DATE 1" = 40'-0" 12-1-2006

CHECKED DRAWN SCALE

04010 HIMM JNP

REVISIONS NO.

JUNO POINTE HOLDINGS, LLC. BARRY BRANT MGMR

MIXED USE DEVELOPMENT PROJECT JUNO BEACH, FL

JUNO POINTE

2

APPROXIMATE LOCATION OF EXISTING FPL LIGHT POLE TO REMAIN. FIXTURE WAS NOT INCLUDED IN THIS PHOTOMETRIC CALCULATION.

PROPOSED NEW LOCATION OF RELOCATED FPL LIGHT POLE. EXACT LOCATION SHALL BE DETERMINED BY FPL. FIXTURE WAS NOT INCLUDED IN THIS PHOTOMETRIC CALCULATION.

PROPOSED LOCATION OF NEW FPL LIGHT POLE. EXACT LOCATION SHALL BE DETERMINED BY FPL. FIXTURE WAS NOT INCLUDED IN THIS PHOTOMETRIC CALCULATION.

PLAN

NOTES:

SITE LIGHTING PLAN



