


CONTRACTOR PARKING AND MATERIAL STAGING AREA

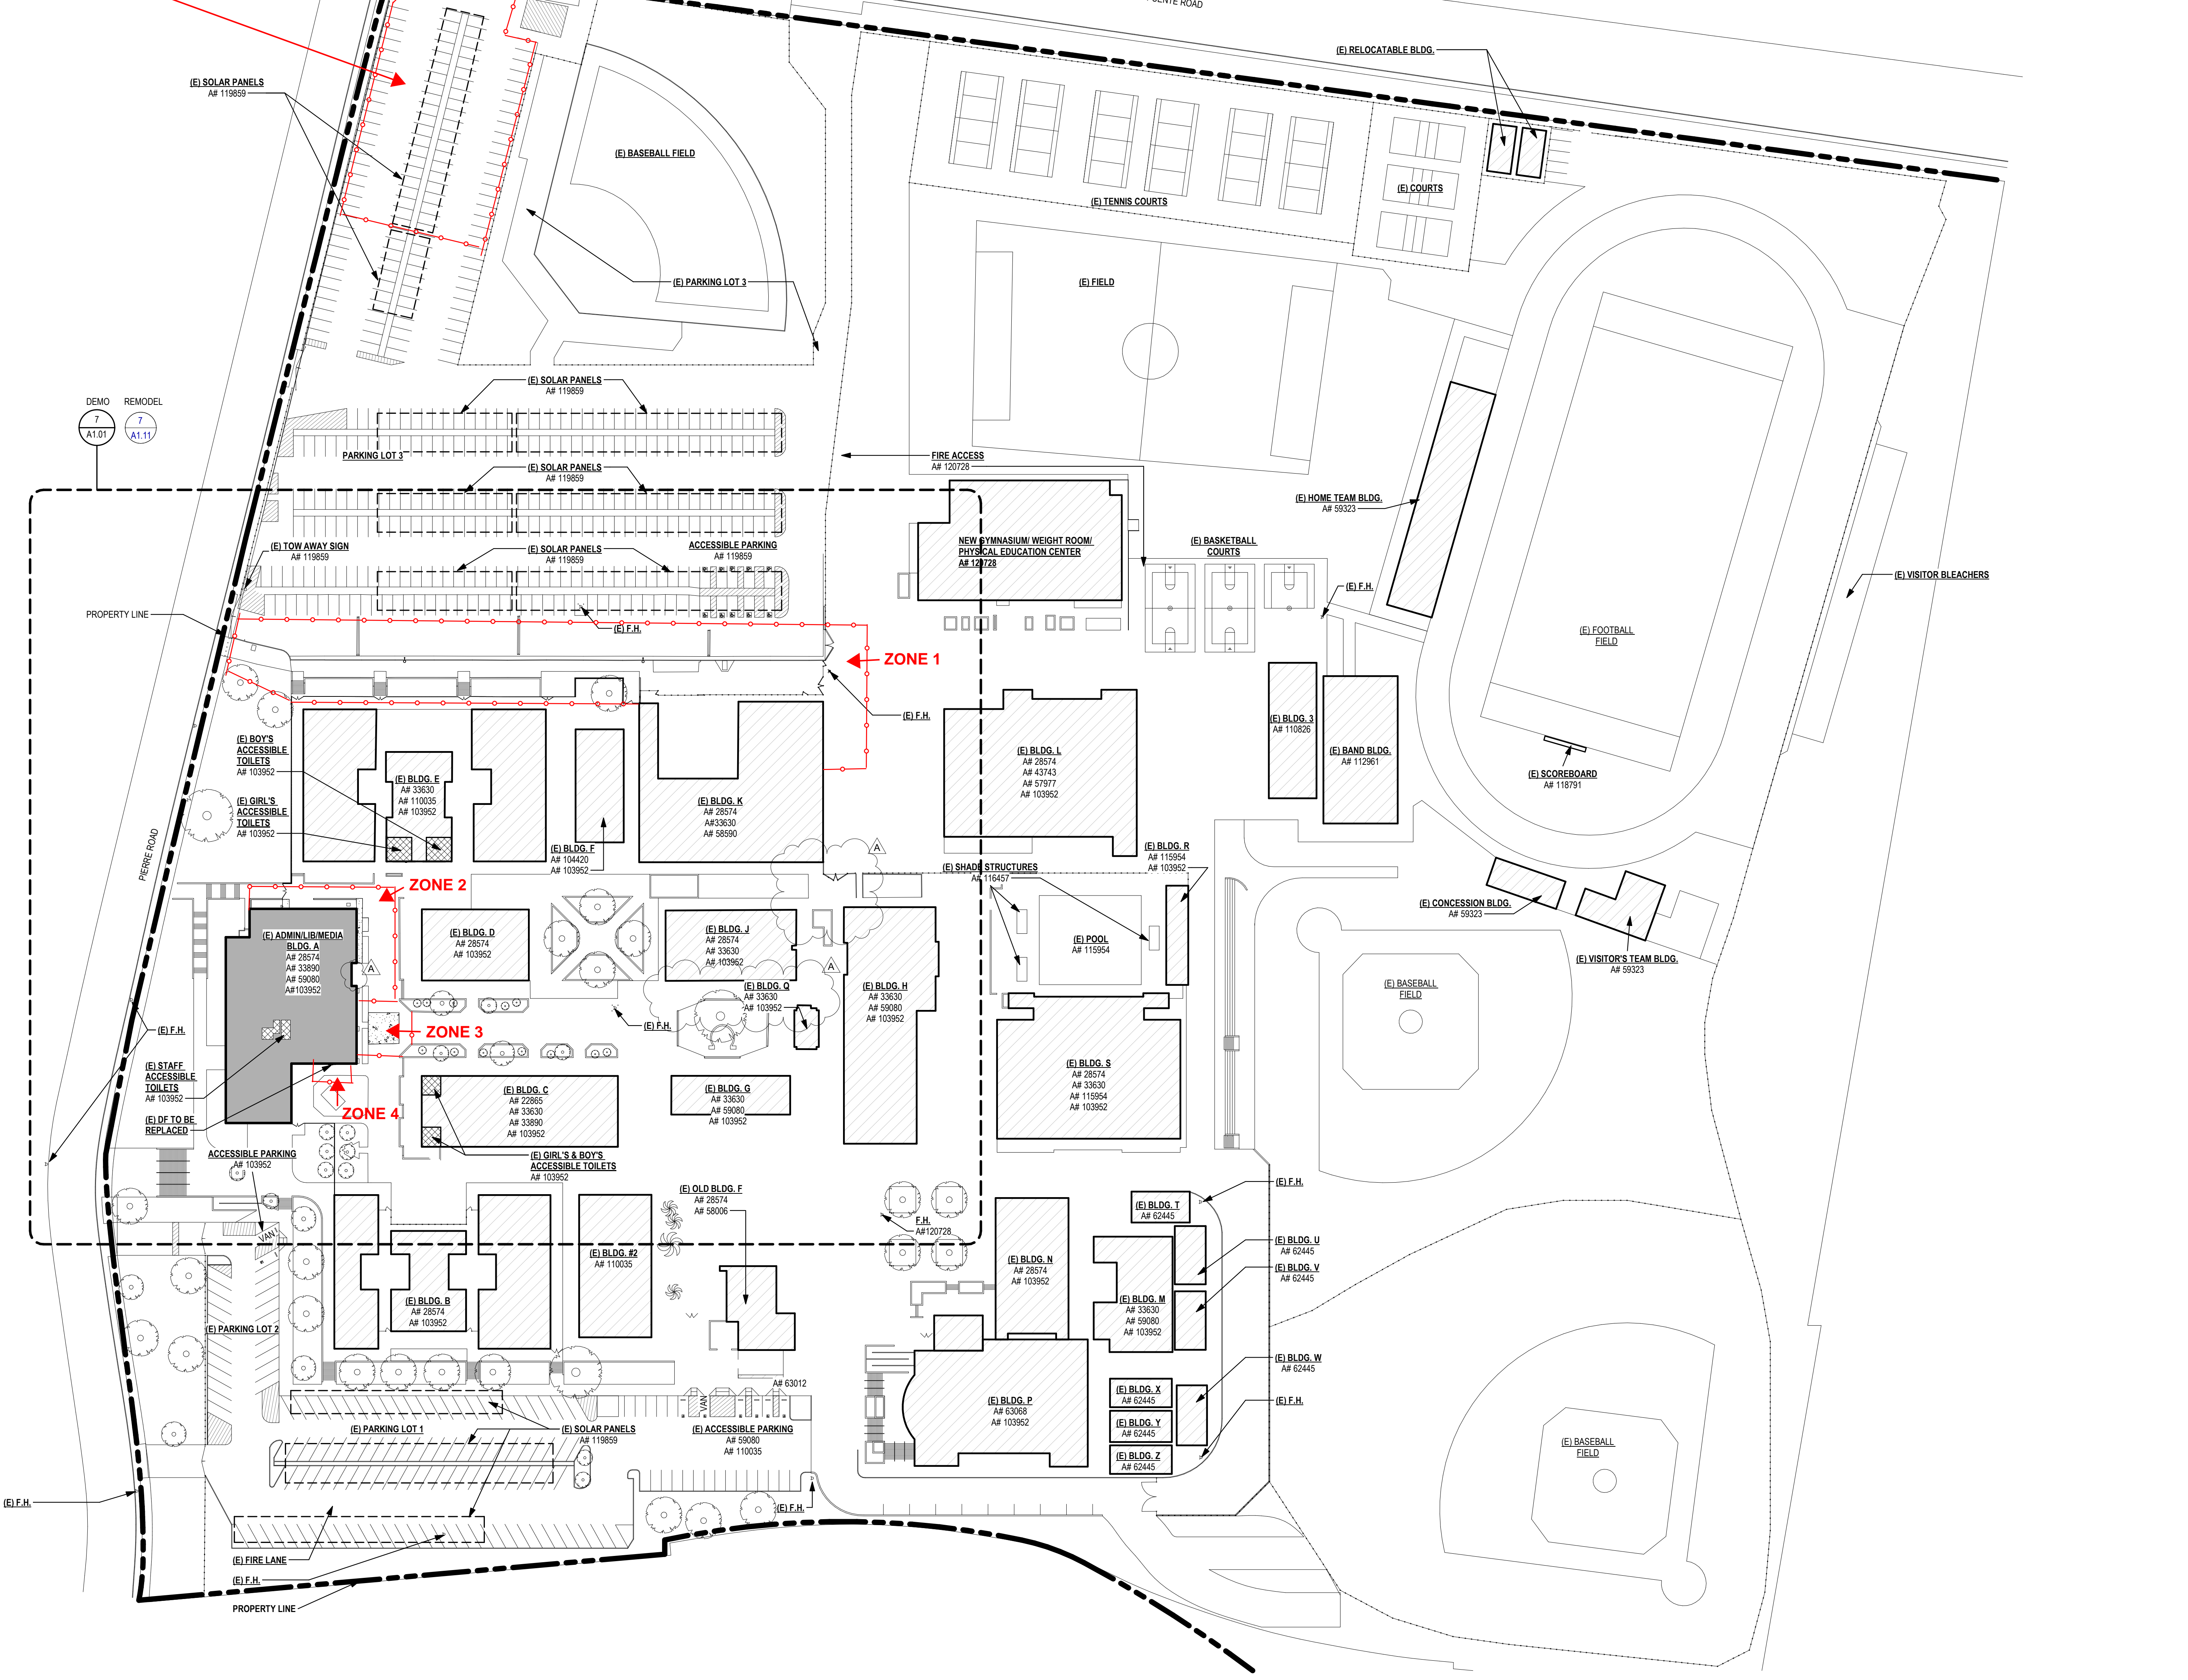

**PROJECT LOGISTICS**

**LEGEND**

6FT. HT. CONSTRUCTION BARRIER FENCING WITH DUST FABRIC SCREENING.

**MILESTONE SCHEDULE**

**SITE WORK**

- ZONE 1: MAY 30,2025 - JULY 30,2025
- ZONE 2: DECEMBER 20,2024 - JANUARY 3,2025  
APRIL 14,2025 - APRIL 21,2025  
MAY 30,2025 - JULY 30,2025
- ZONE 3: APRIL 14,2025 - APRIL 21,2025  
MAY 30,2025 - JULY 30,2025
- ZONE 4: APRIL 14,2025 - APRIL 21,2025  
MAY 30,2025 - JULY 30,2025

**MECHANICAL/PLUMBING/ELECTRICAL NEW WORK CONNECTION TO EXISTING SYSTEMS**

- NOVEMBER 25,2024 - NOVEMBER 29,2024
- DECEMBER 23,2024 - JANUARY 3,2025
- APRIL 14,2025 - APRIL 21,2025
- JULY XX,2025 - JULY 30,2025

**MATERIAL MANUFACTURES EXPECTED PROCUREMENT/DELIVERY**

- 1. LIGHT FIXTURES: XX WEEKS
- 2. FLOOR COVERINGS: XX WEEKS
- 3. CEILINGS CLOUDS: XX WEEKS
- 4. GLASS WALLS/SLIDING DOORS: XX WEEKS
- 5. ROLLING BOOK STORAGE FILES: XX WEEKS

**GENERAL NOTES**

1. ALL BUILDING EXISTING MEP SYSTEMS IN OCCUPIED AREAS SHALL BE MAINTAINED OPERATIONAL DURING SCHOOL HOURS.
2. CONSTRUCTION ACTIVITIES CROSS CAMPUS TRAFFIC SHALL BE EXCOURTED DURING SCHOOL HOURS.
3. NO CONSTRUCTION MATERIAL DELIVERIES SHALL BE ALLOWED BETWEEN THE HOURS OF 7:00AM - 8:30AM, AND 2:30PM - 4:00PM.
4. CLASS SESSIONS 8:30AM - 3:25PM
5. 2024 FALL SCHOOL SESSION: AUGUST 12,2024 - MAY 29,2025
6. 2025 SUMMER SCHOOL SESSION: JUNE XX,2025 - JULY XX,2025

**SITE PLAN LEGEND**

- PROPERTY LINE
- (E) BUILDINGS (NOT PART OF THIS DSA APPLICATION)
- (E) BOYS / GIRLS / STAFF RESTROOMS
- EXISTING BUILDING AS PART OF THIS DSA APPLICATION  
(E) ADMIN/LIB/MEDIA BLDG A


**TYPICAL REVISION TO ALL ADDENDUM DRAWINGS:**

08/29/2024 BID ADDENDUM #1

SITE PLAN - OVERALL/CAMPUS PROJECT LOGISTICS PLAN

WALNUT VALLEY UNIFIED SCHOOL DISTRICT  
WALNUT HIGH SCHOOL - RENOVATIONS AT LIBRARY MEDIA CENTER

400 Pierre Rd, Walnut, CA 91789

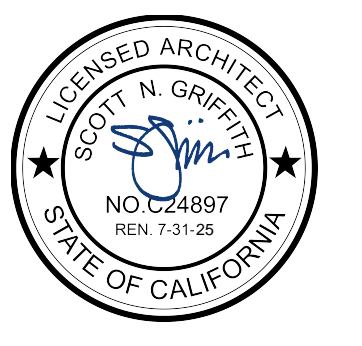

PROJECT NUMBER: 224714-00  
PROJECT STATUS: DSA SUBMITTAL  
SHEET ISSUED: 08/20/2024  
DATE: 08/20/2024  
DESCRIPTION: ADDENDUM #1

**A0.10**

SITE PLAN - OVERALL  
1" = 60'-0" SCALE

C:\Users\hshah\Documents\247104-00\_WalnutMediaCenter\_ES4\_Mechanical\CS256.rvt 8/20/2024 1:53:38 PM