

Finish Schedule

Hardwood (HDWD): Regina European Oak 5/8" thickness - 9-1/2" wide random length


Ceramic Tile 1 (CT1): Carrara Domani 24"x24" polished
Ceramic Tile 2 (CT2): Satori White 4"x16" - Wall Tile
Ceramic Tile 3 (CT3): River Rock Black - Floor Tile
Ceramic Tile 4 (CT4): American Villa 12"x24"
Ceramic Tile 5 (CT5): Torin Beige 12"x24" Polished

Countertops 1 (CTPS 1): Calacatta Seville - Quartz
Countertops 2 (CTPS 2): Maori Polished - Granite

Paint 1 (P1): High Reflective White - Walls
Paint 2 (P2): Tricorn Black - Doors

Sink 1 (S1): Black Stainless Steel Undermount
Sink 2 (S2): White Vessel Bowl
Sink 3 (S3): White Undermount Sink

Cabinets (CAB 1): White & Custom Stain Cabinets Mixed
Cabinets (CAB 2): White Cabinets

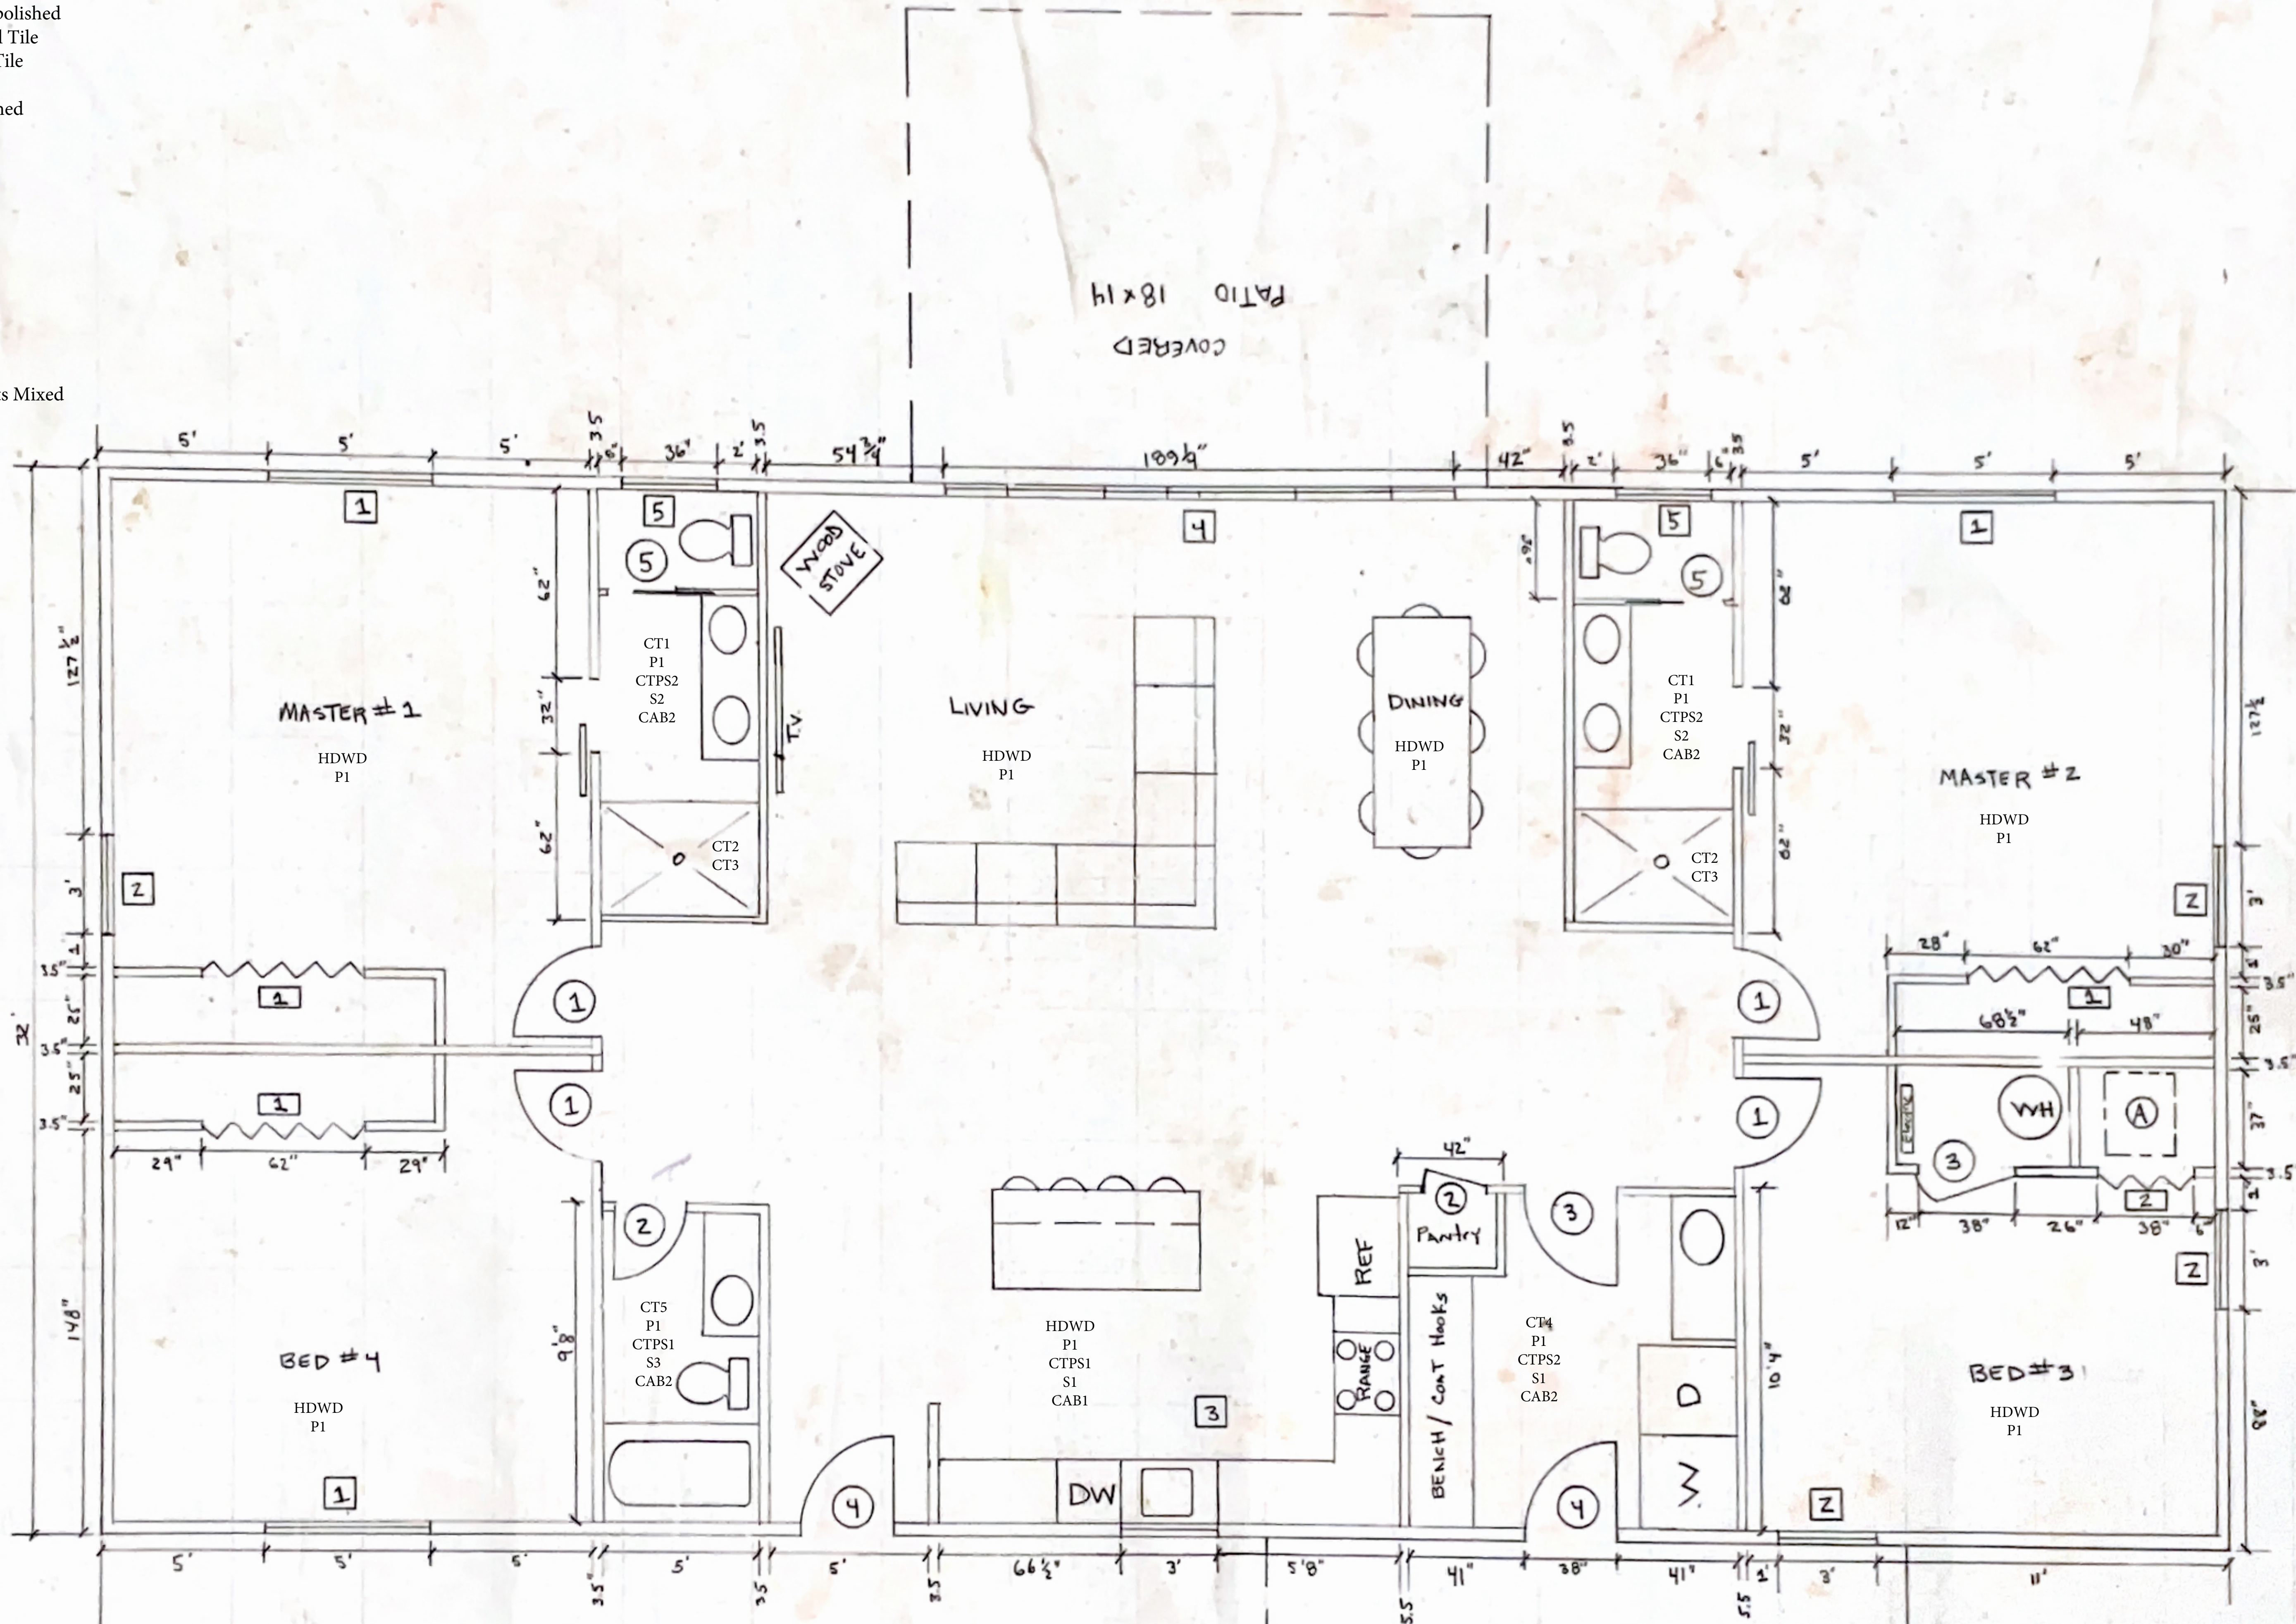

Door Schedule

- ① 32" Door = R.O. 34" w x 82 1/2" TALL
- ② 28" Door = R.O. 30" w x 82 1/2" T
- ③ 36" Door = R.O. 38" w x 82 1/2" T
- ④ 36" Ext. Door = R.O. 38" x 82 1/2" T
- ① Bifold R.O. = 62" w x 82 1/2" T
- ② Bifold R.O. = 38" w x 82 1/2" T
- Ⓐ CRAWL SPACE DOOR 30" x 30"
- ⑤ Pocket Door 24" Door R.O. 50" w x 84 3/4" TALL

Window Schedule

- ① R.O. 60" w x 60" T
- ② R.O. 36" w x 60" T
- ③ R.O. 36" w x 48" T
- ④ R.O. 189 1/4" w x 96" T
- ⑤ R.O. 30" w x 36" T 42" AFF

CARPORT 20' x 18'

FLOOR PLAN
1/4" = 1' SCALE