


DESTINATION OFFICE SUITES

7550 Futures Drive Orlando FL 32819

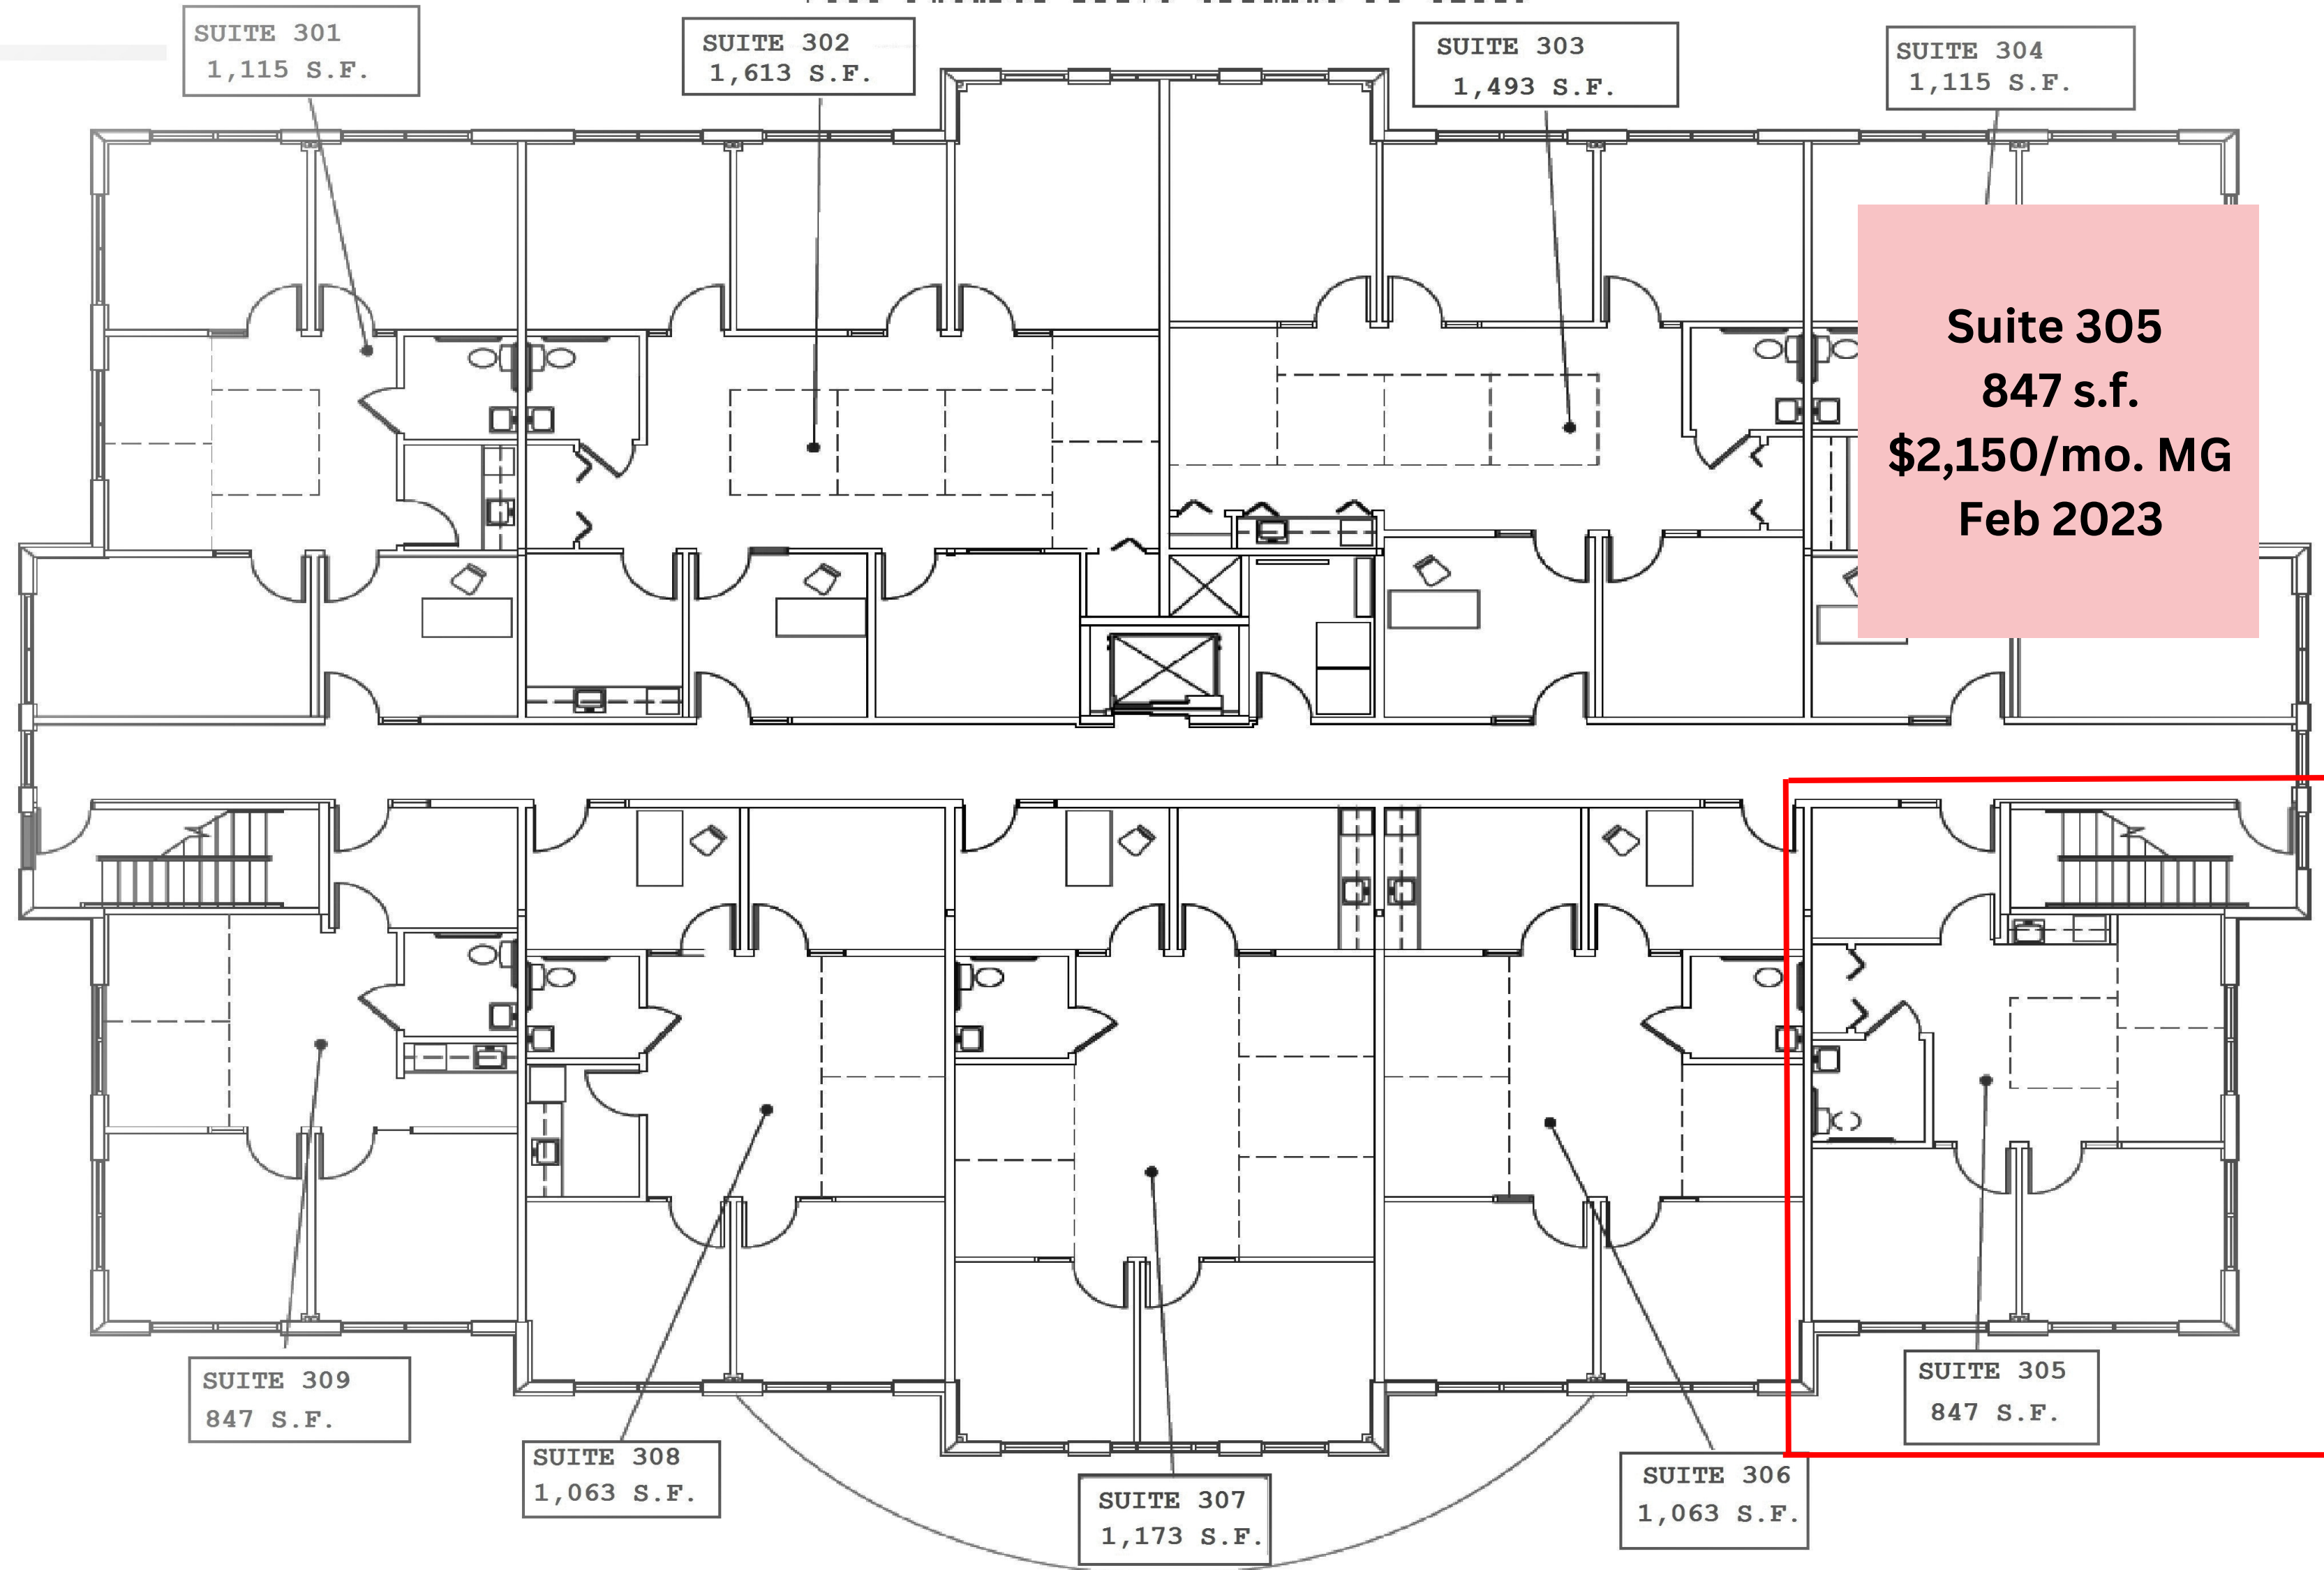

Suite 305
847 s.f.
\$2,150/mo. MG
Feb 2023

THIRD FLOOR PLAN

SCALE N.T.S