


Accessory Mounting Heights

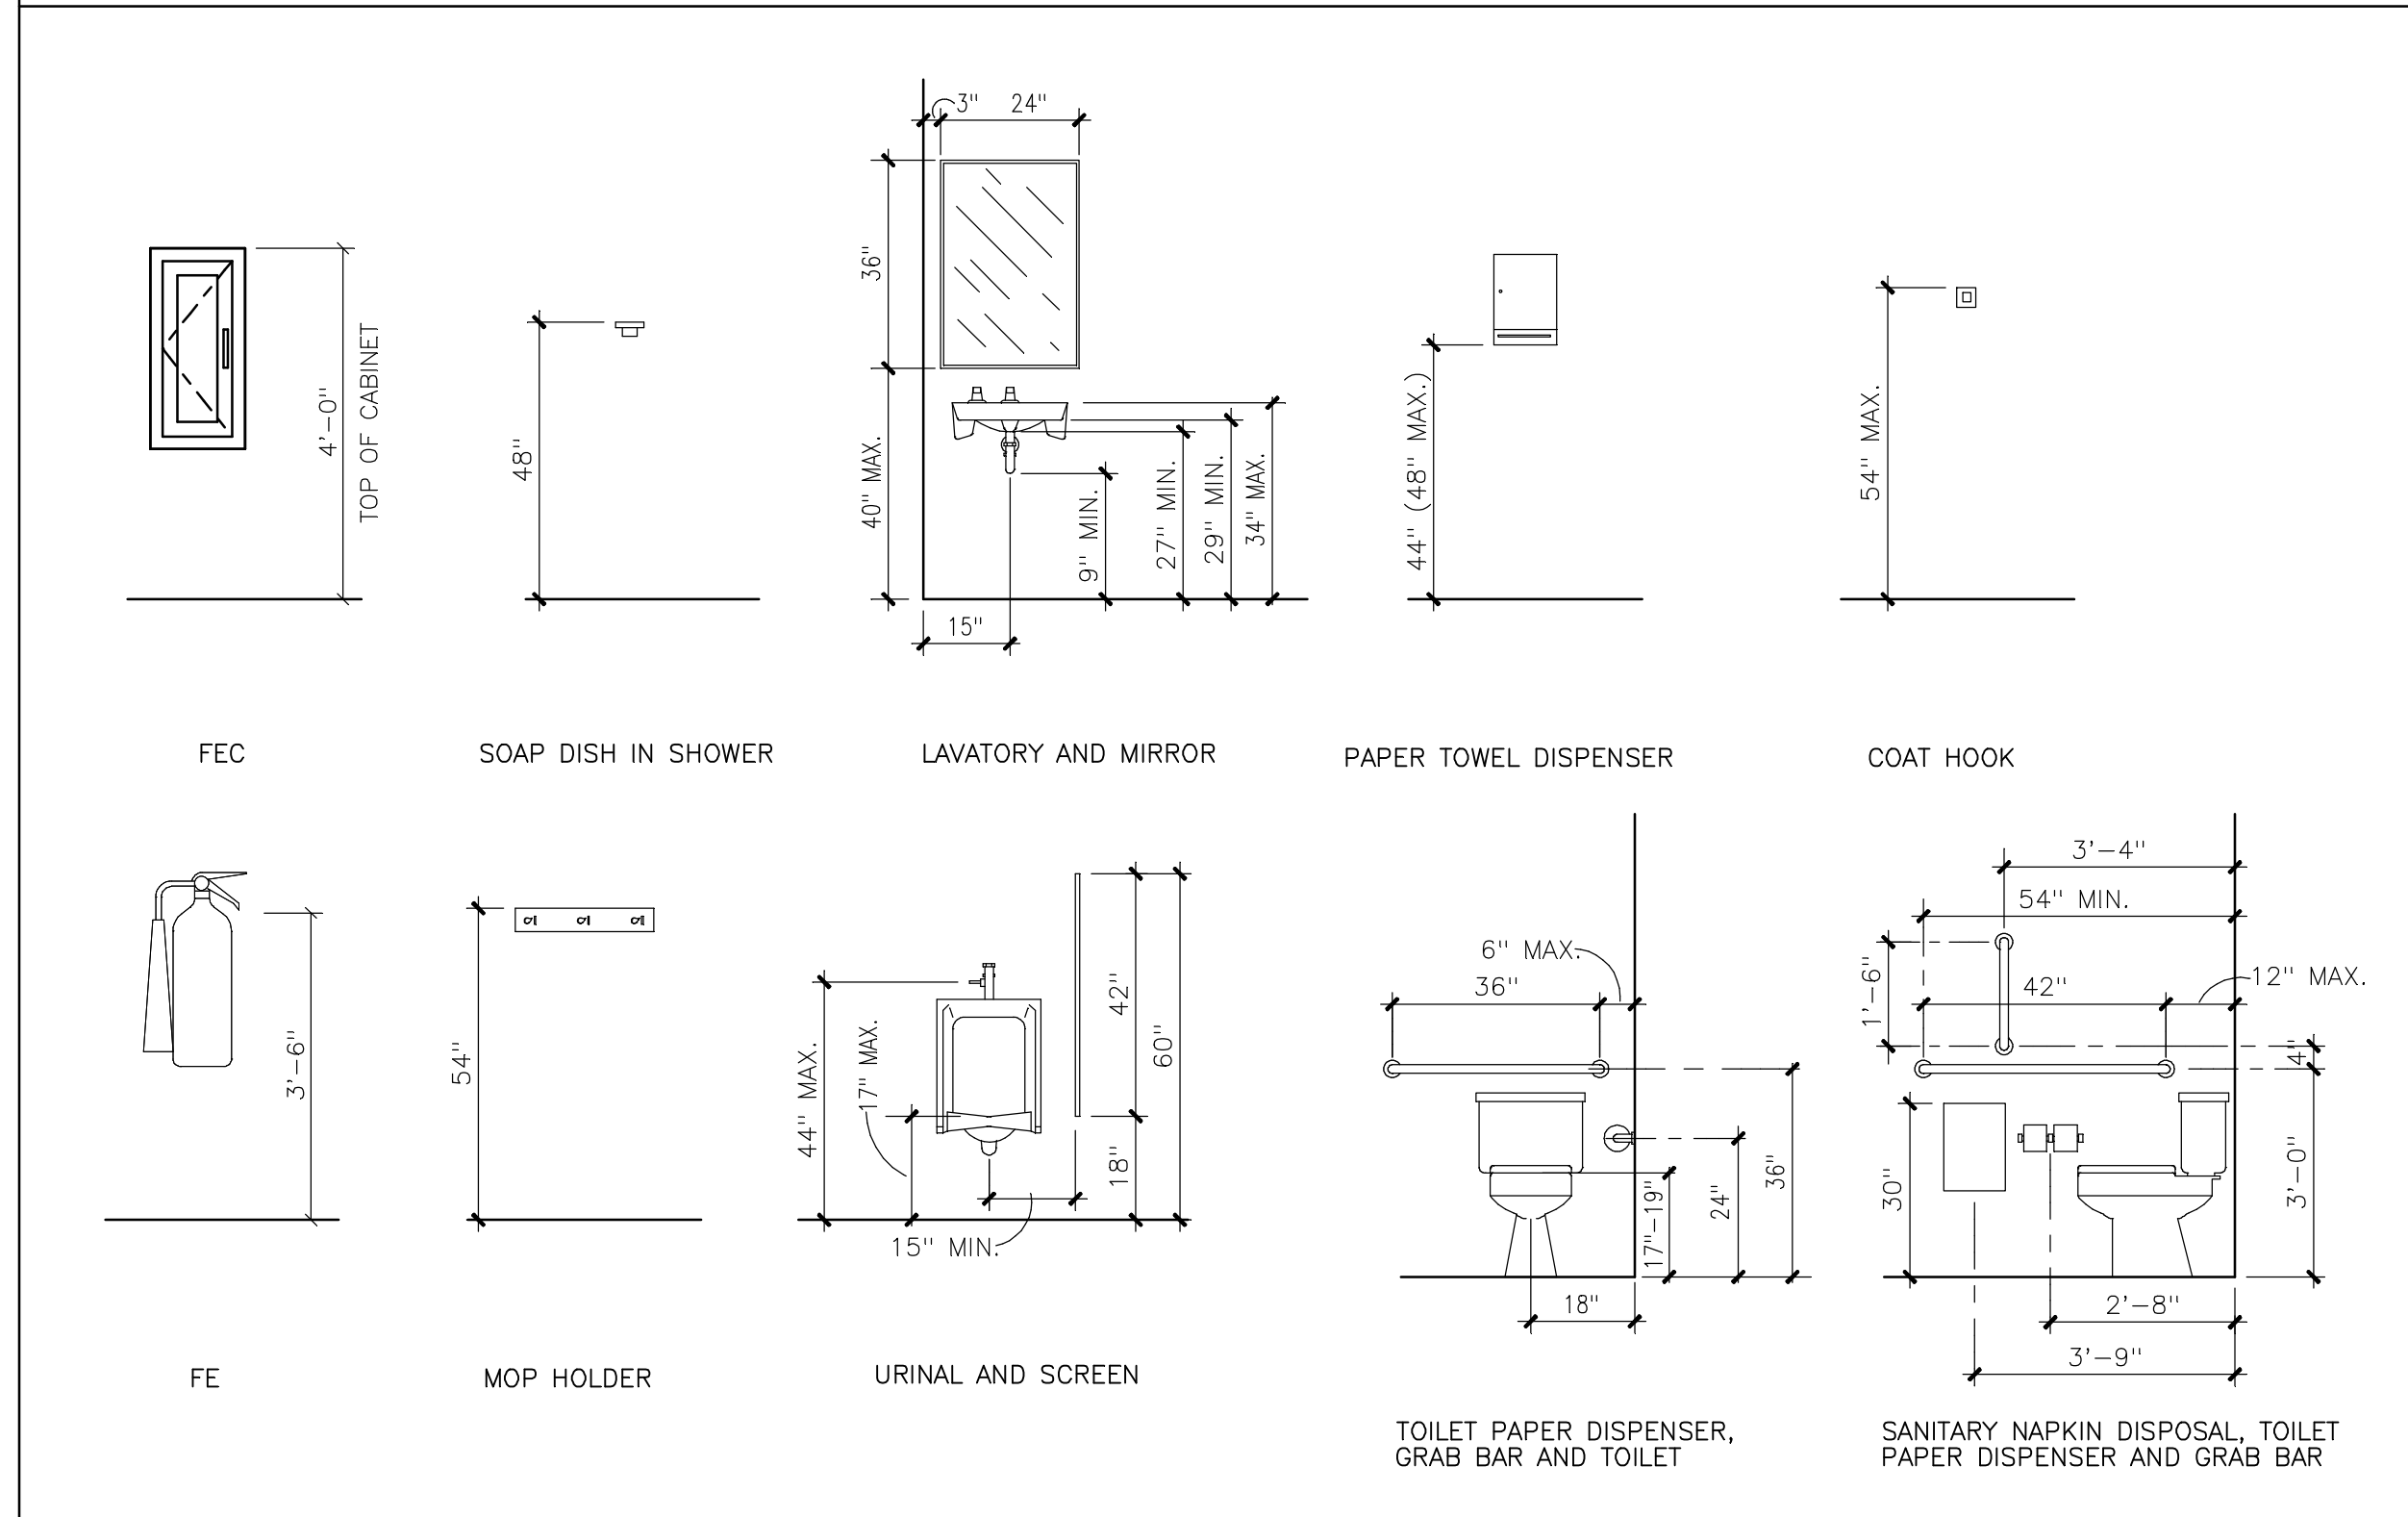


Reflected Ceiling Plan Legend			
	PAINTED GYPSUM BOARD CEILING		1/4" SURFACE MOUNTED LIGHT FIXTURE
	SUPPLY AIR DIFFUSERS		RECESSED CAN LIGHT FIXTURE
	RETURN OR EXHAUST AIR GRILL		RECESSED CAN LIGHT FIXTURE W/ NIGHT LIGHT FEATURE
	SUPPLY AIR DUCT		EMERGENCY EXIT LIGHTS
			SURFACE MOUNTED EMERGENCY LIGHTS

PRANGER GROUP INC.
 ARCHITECTURE • ENGINEERING
 343 AIRPORT NORTH OFFICE PARK
 FORT WAYNE, IN 46825
 PHONE 260.471.4901 FAX 260.484.6068

Each concept, idea, design, plan and detail as shown on this document is the sole property of Pranger Group Inc. and shall not be used for any purpose without the expressed written consent of Pranger Group Inc. The owner shall have the right to retain copies of this document for information and reference purposes as they pertain only to this project.

CERTIFIED LICENSED ARCHITECT
 JOSHUA B. PRANGER
 001-019621
 STATE OF ILLINOIS

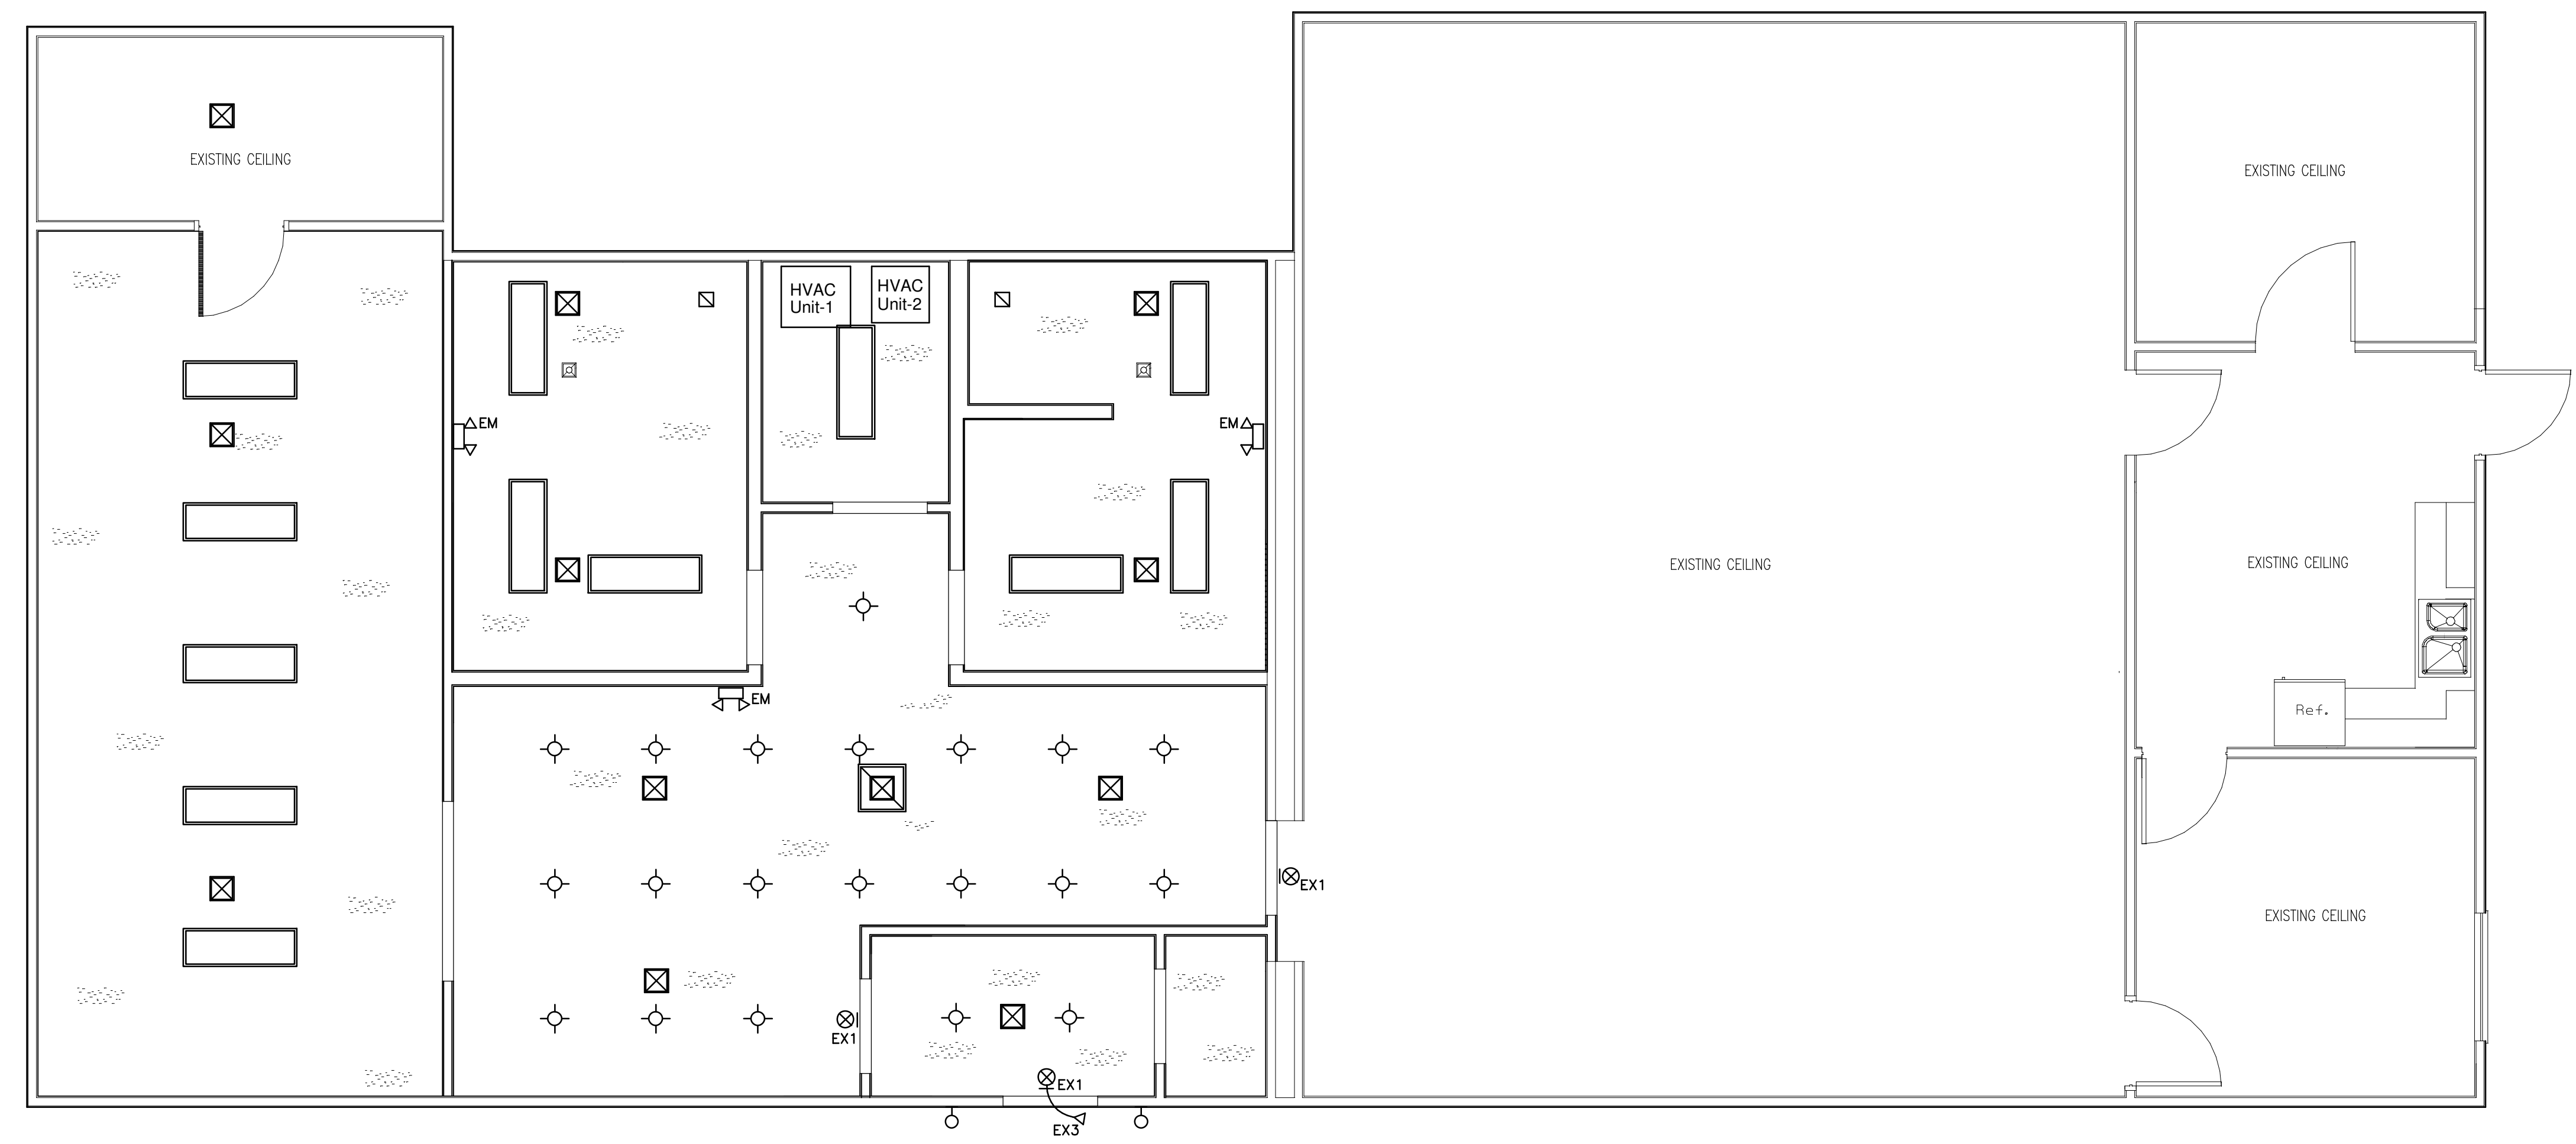

Reflected Ceiling Plan
 SCALE: 1/4" = 1'-0"

- Specific Ceiling Plan Notes:**
- 1 ALL NEW CEILINGS SHALL BE AT 8'-0" ABOVE FINISHED FLOOR.
 - 2 COMPLETE WITH BATT OR BLOWN INSULATION TO MEET THE BUILDING STANDARD.

Remodel for:
Mobile Law Enforcement Center
 3121 Dewitt Avenue
 Matttoon, Illinois

REVISION	DATE	BY
03-22-19	BID SET	

DATE 03-05-19	PROJECT NO. 5884
------------------	---------------------

SHEET TITLE
Reflected Ceiling Plan

SHEET NO.
A9-1