


Legend	
	Building Line
	Fixture Line
	Over head Line
	Step Line
	Wall Line
	Window Line
	Finished Floor Level
	Ceiling Level
	Underside of Beam Level
	Door Head Level
	Springer Level
	Crown Level
	Window Cill Level
	Window Head Level
	Door
	Radiator

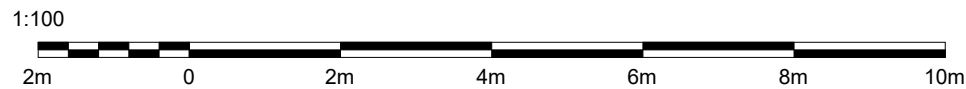

### Notes

Levels are in metres above Ordnance Survey Datum.  
 The Coordinate system is on Ordnance Survey National Grid OSGB36(15) using topographical survey. All data has been drawn using a scale factor of 1.000 from this point.  
 Level datum and coordinate system were established using the OS active station GNSS network.  
 This drawing is copyright of Coast to Coast Surveying (SW) LTD and may not be reproduced without licence or permissions. No responsibility is taken for amendments by other parties. DO NOT SCALE FROM COPIES FOR CONSTRUCTION PURPOSES.

Revision	Date	Description
A	29/11/23	Original



Coast to Coast Surveying (SW) LTD - www.coasttocoastsurveying.co.uk  
 16 Hilgrove Mews, Newquay, Cornwall, TR7 2FW

Client:

Project Title:

Drawing Title

Ground Floor Plan

Drawn By: JH 11/2023

Checked: JH 11/2023

Scale: 1:100 @ A3

Example Floor Plan