



ARMA InfoCon

October 17 - 20, 2021

George R. Brown Convention Center - Hall B3 - Level 3

Houston, TX


Show Information	
Show Name	ARMA InfoCon
Show Dates	October 19 - 21, 2021
Move-In	10/19/2021
Job #	T196211021
AE	Dionne Hulsey

Class Inventory as of 08/18/2020

Dimension	Size	Qty	SqFt
20'x20'	400	2	800
20'x30'	600	2	1,200
40'x60'	2,400	3	7,200
40'x80'	3,200	1	3,200
Totals:		8	12,400

Inventory as of 09/08/2020

Dimension	Size	Qty	SqFt
10'x10'	100	44	4,400
10'x20'	200	12	2,400
20'x20'	400	8	3,200
20'x30'	600	1	600
30'x40'	1,200	1	1,200
30'x50'	1,500	1	1,500
Totals:		67	13,300

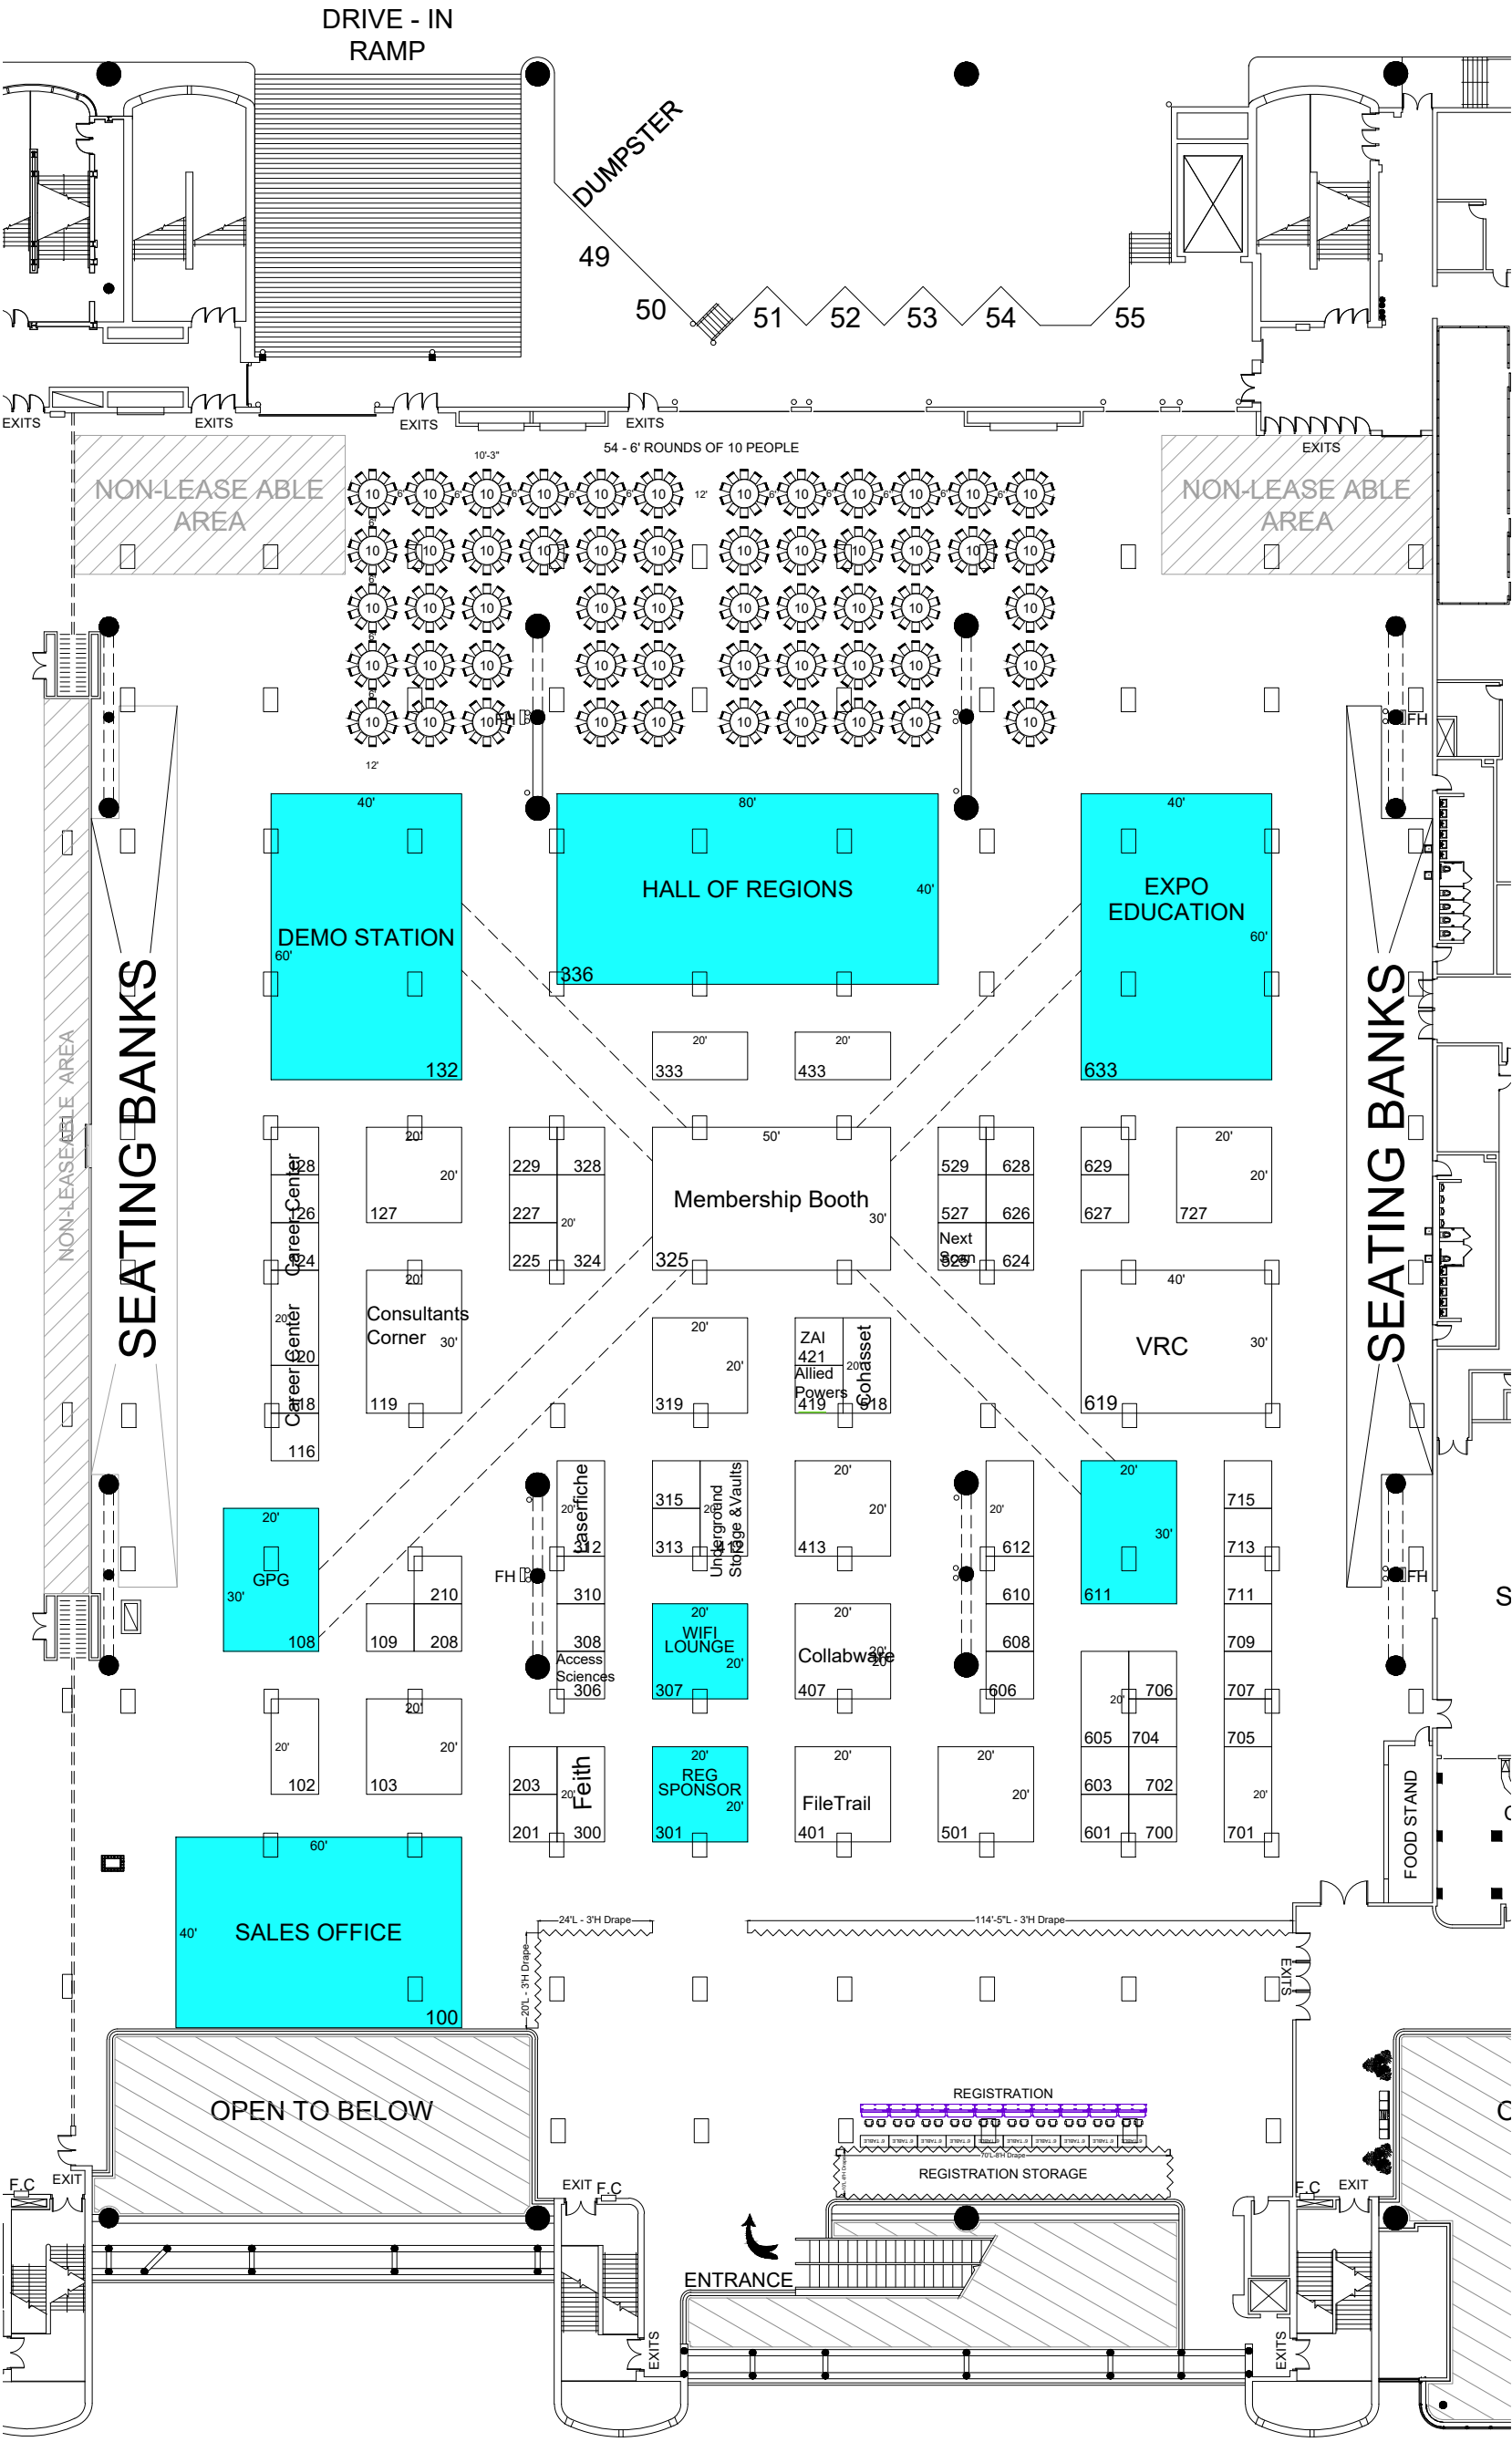

Floor Plan Legend	
F.C	Fire Extinguisher
FH	Fire Hose Cabinet
□	Utility Port
●	Building Column - 3' Diameter
●	Building Column - 5' Diameter

Venue Info	
Building Name	George R. Brown Convention Center
Hall	Hall B3
Floor	Level 3
Address	1001 Avenida de las Americas Houston, TX 77010

Drawing Information	
File Path	201 Floor Plan_01_015 SHOW FLOORPLAN/ANSI/2710_GeorgeR.BrownARMAInfoCon_T196211021
File Name	ARMA InfoCon_T196211021.dwg
Drawn By	TCannatella
Last Saved	9/8/2020 3:03 PM
Saved By	Tmckee
Tab	Floorplan
Paper Size	ANSI full bleed B (11.00 x 17.00 inches)
Scale	NTS

1531 Carroll Drive NW
Atlanta, GA 30318
(v) 404-720-8600
(f) 404-720-8750

Shepard Exposition Services has made every effort to ensure the accuracy of all information contained on this floor plan. However, no warranties, either expressed or implied, are made with respect to this floor plan. Verifying the locations of building columns, utilities, or other architectural components of the facility is the sole responsibility of the exhibitor/show management.

SUBJECT TO FIRE MARSHAL APPROVAL