


<p>PLOT 1 SITE AREA: 502 sqm Ground Floor: GFA 146 sqm</p>	<p>PLOT 2 SITE AREA: 504 sqm Ground Floor: GFA 147 sqm</p>	<p>Triq Il-Pedralwett</p>	<p>PLOT 3 SITE AREA: 501 sqm Ground Floor: GFA 147 sqm</p>	<p>PLOT 4 SITE AREA: 485 sqm Ground Floor: GFA 145 sqm</p>
---	---	----------------------------------	---	---

CVC architecture studio
 CRITEN & VASSALLO CESAREO
 Kingsway Palace, 3rd floor, Republic Street, Valletta | info@cvcarchitecture | 21 247 519

Notes:

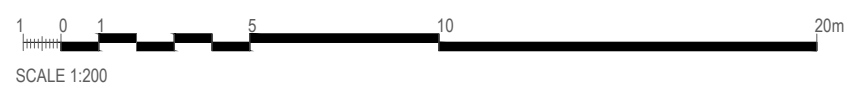

Project High Ridge Villa Development		Job. No: P23_296	Date: 20.07.2023
Dwg Title Proposed first floor plans		Dwg No: A03	Rev: -
Rev: -	Date: -	Scale: 1:200	Paper: A3