




536 Young St, Truro NS

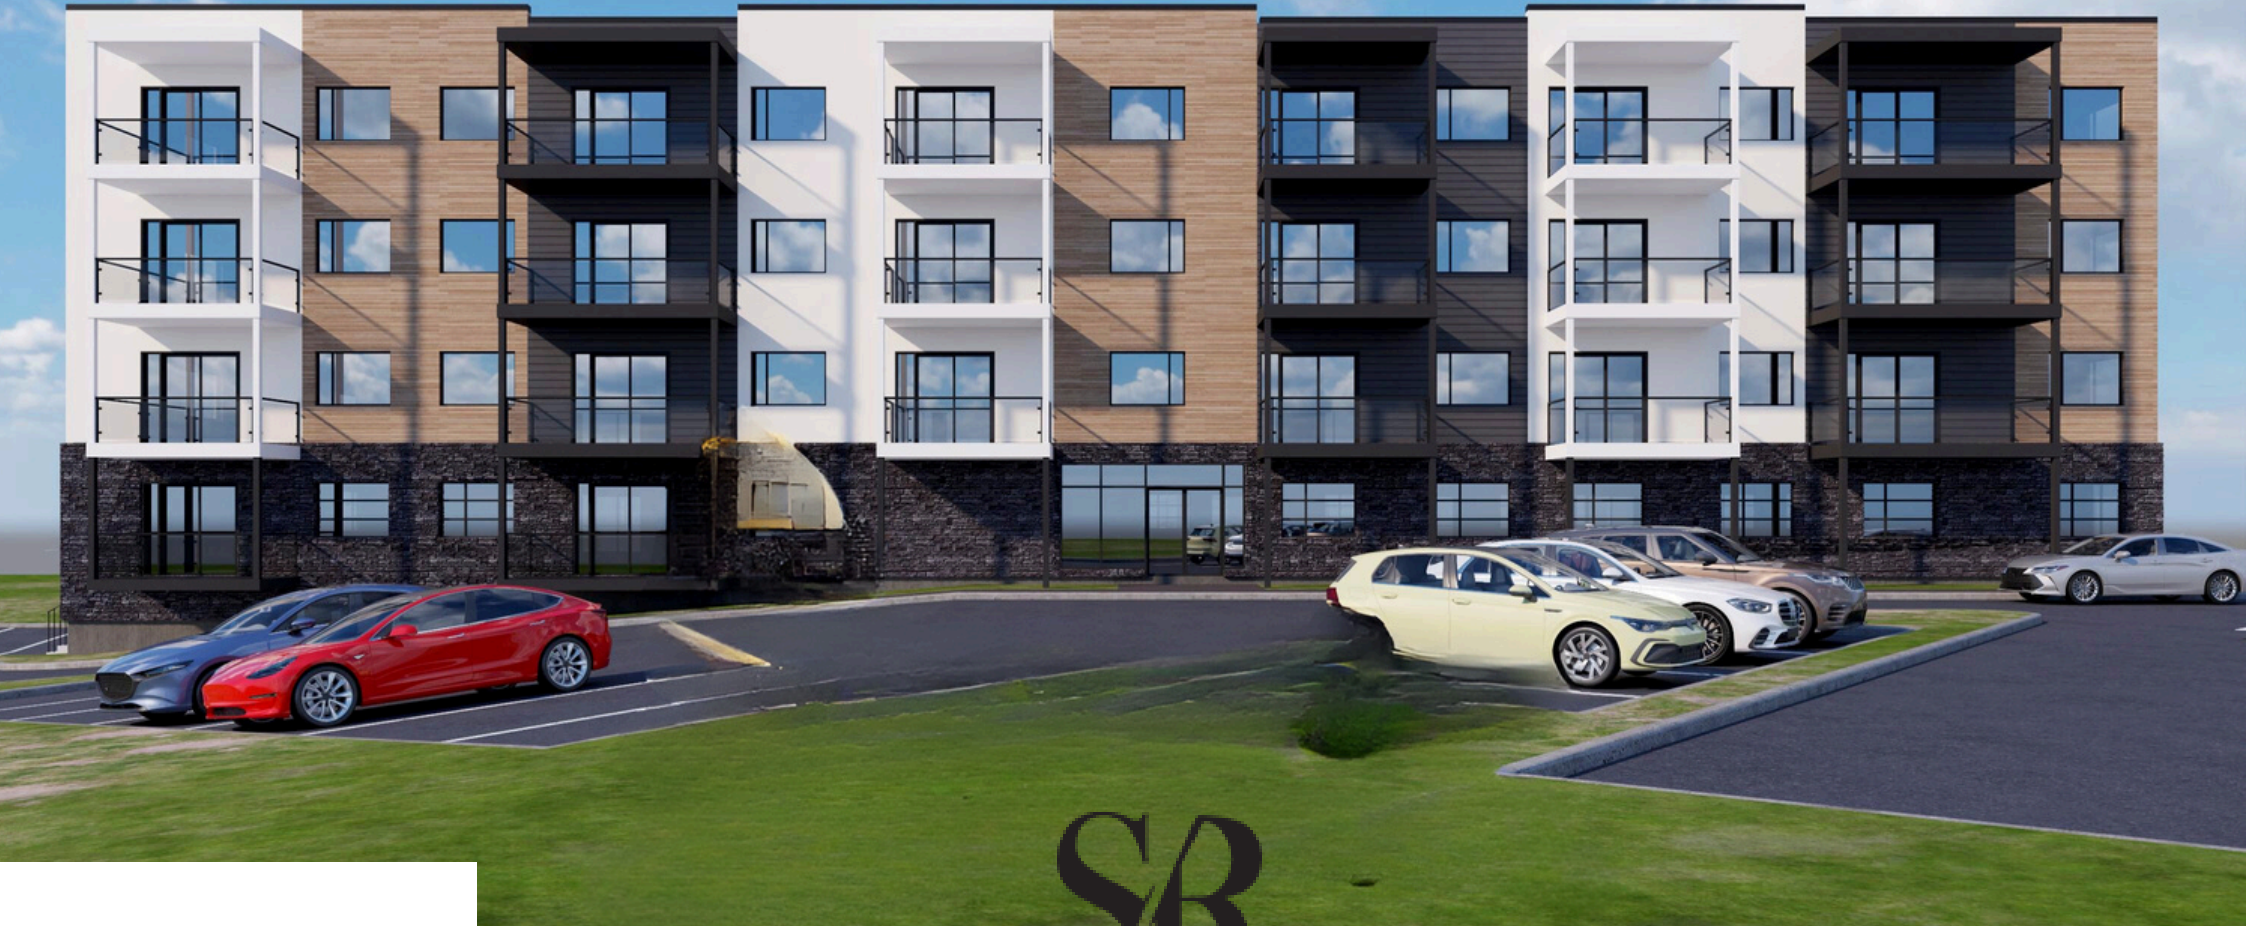


SR
SPLIT ROCK
PROPERTIES

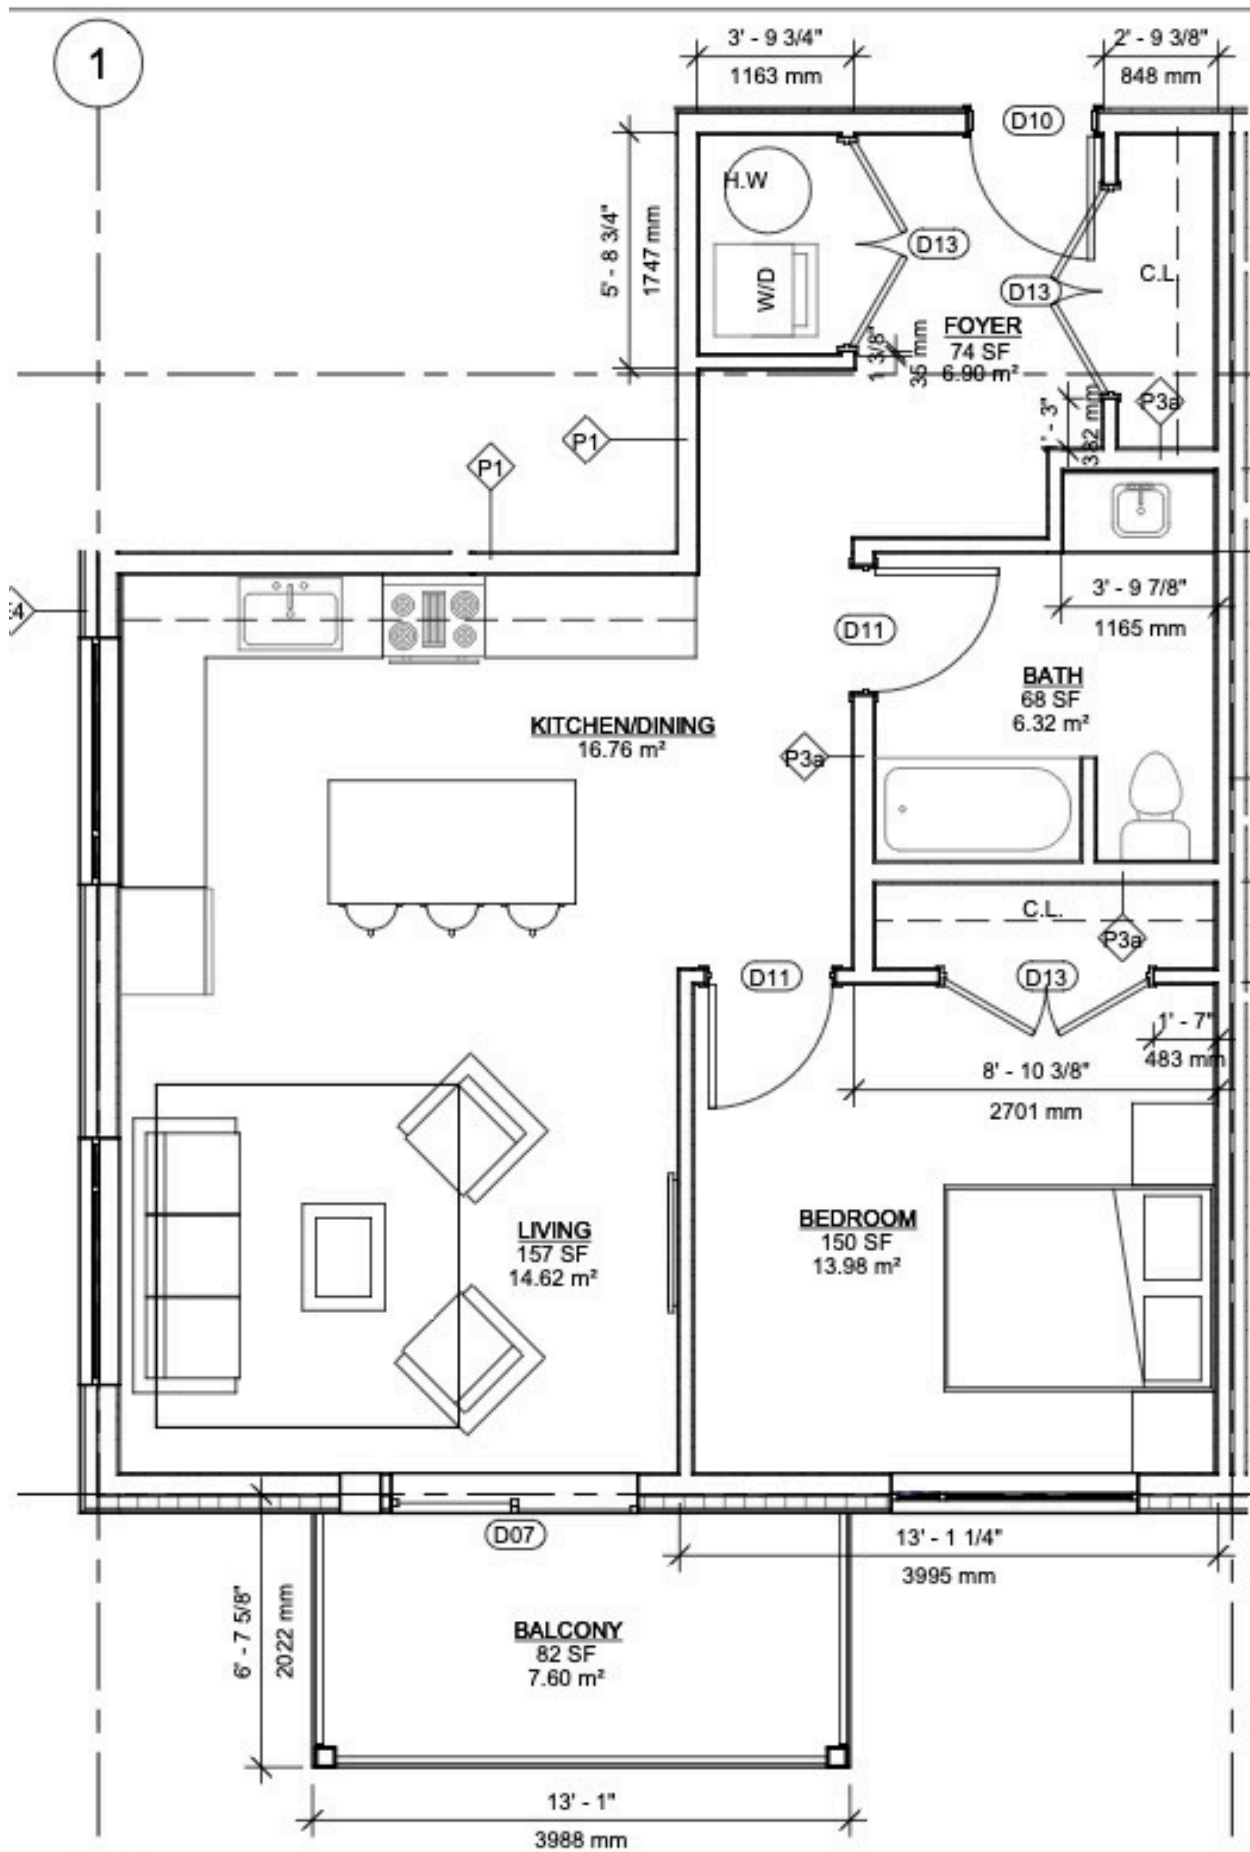

1 FLOOR PLAN - UNIT A

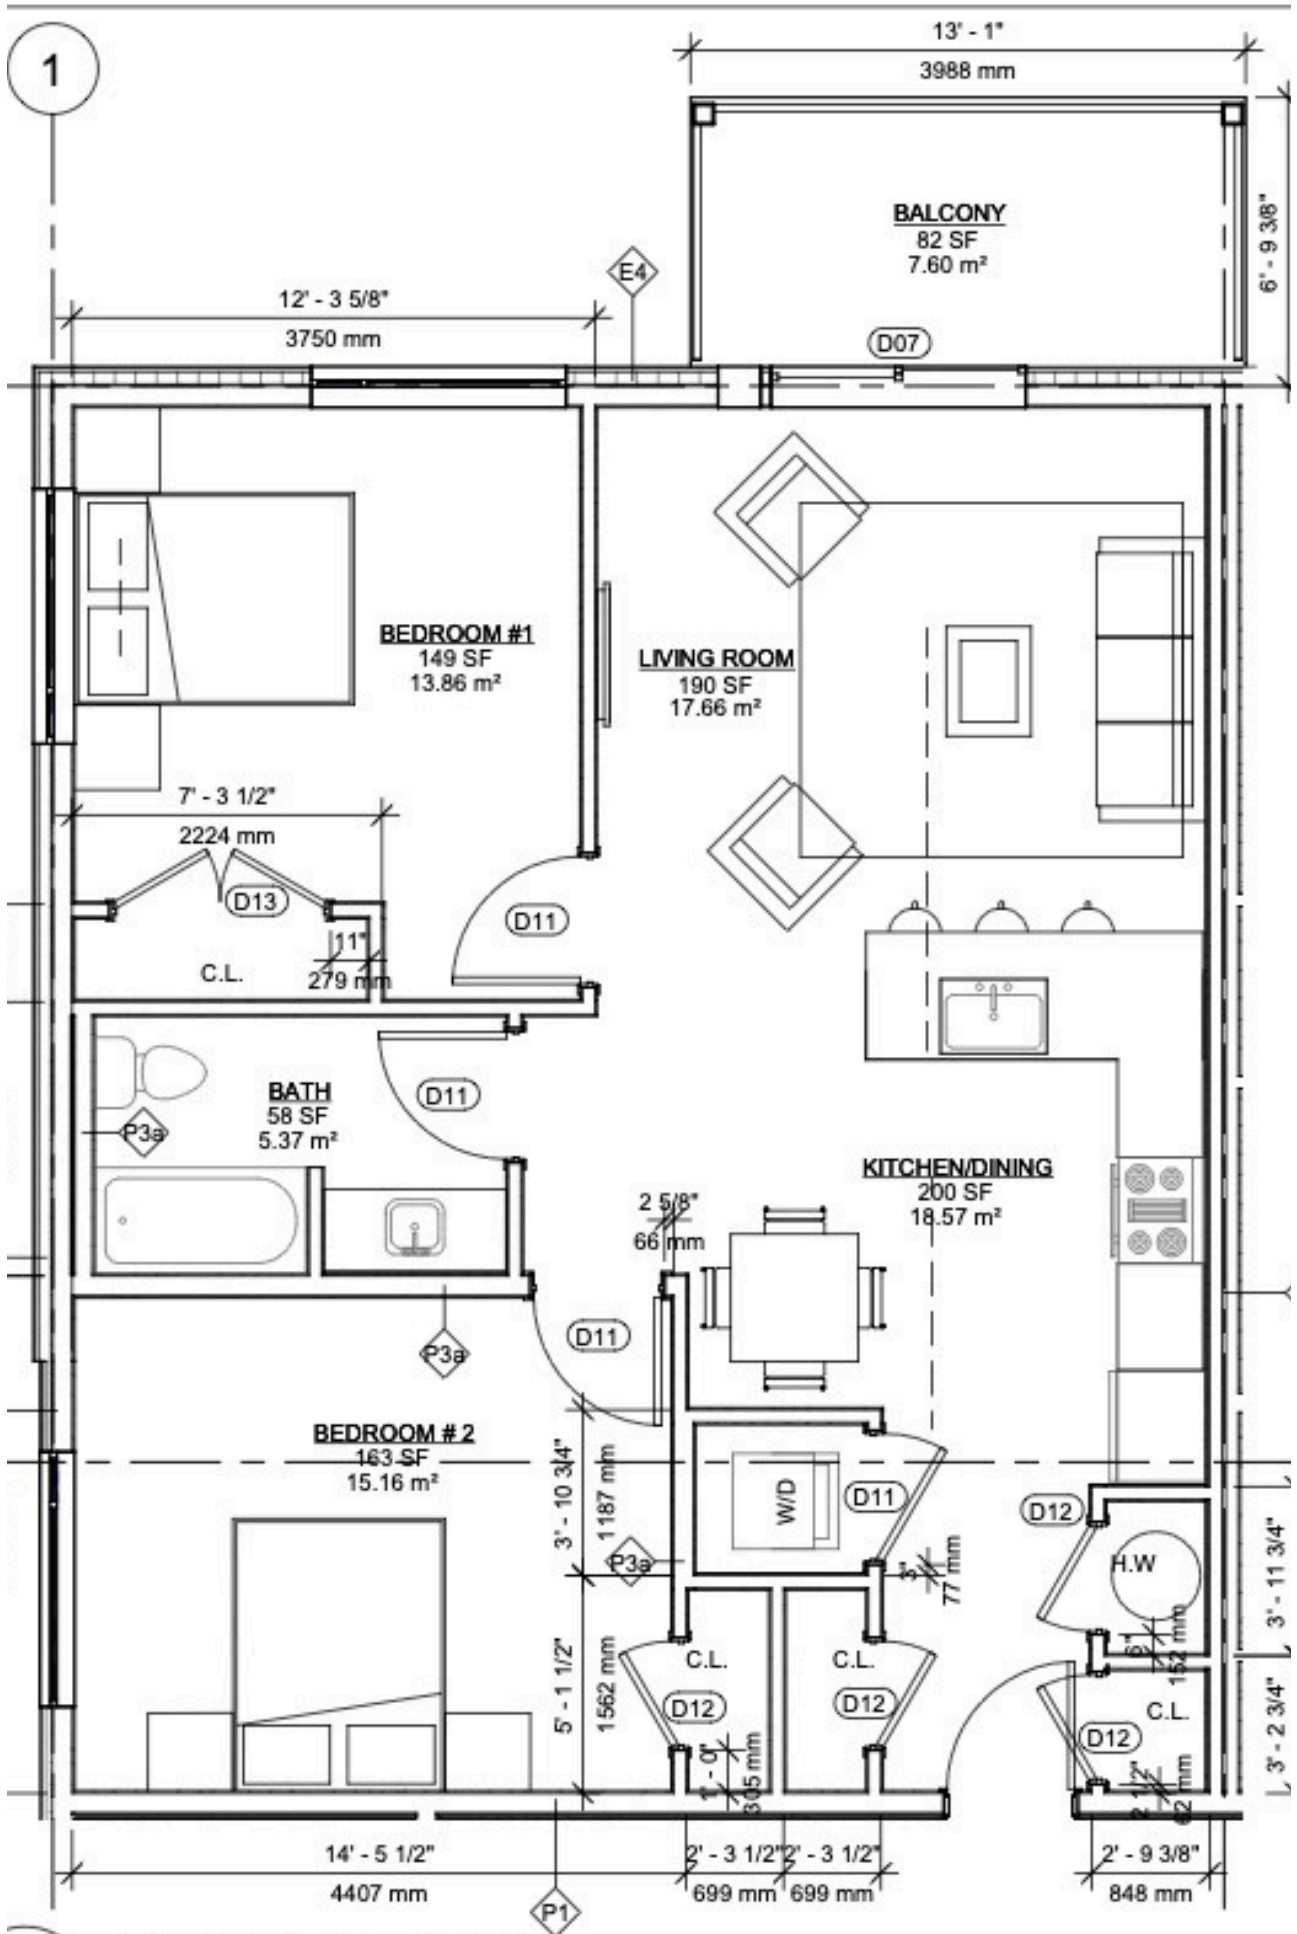


2 FLOOR PLAN - UNIT B

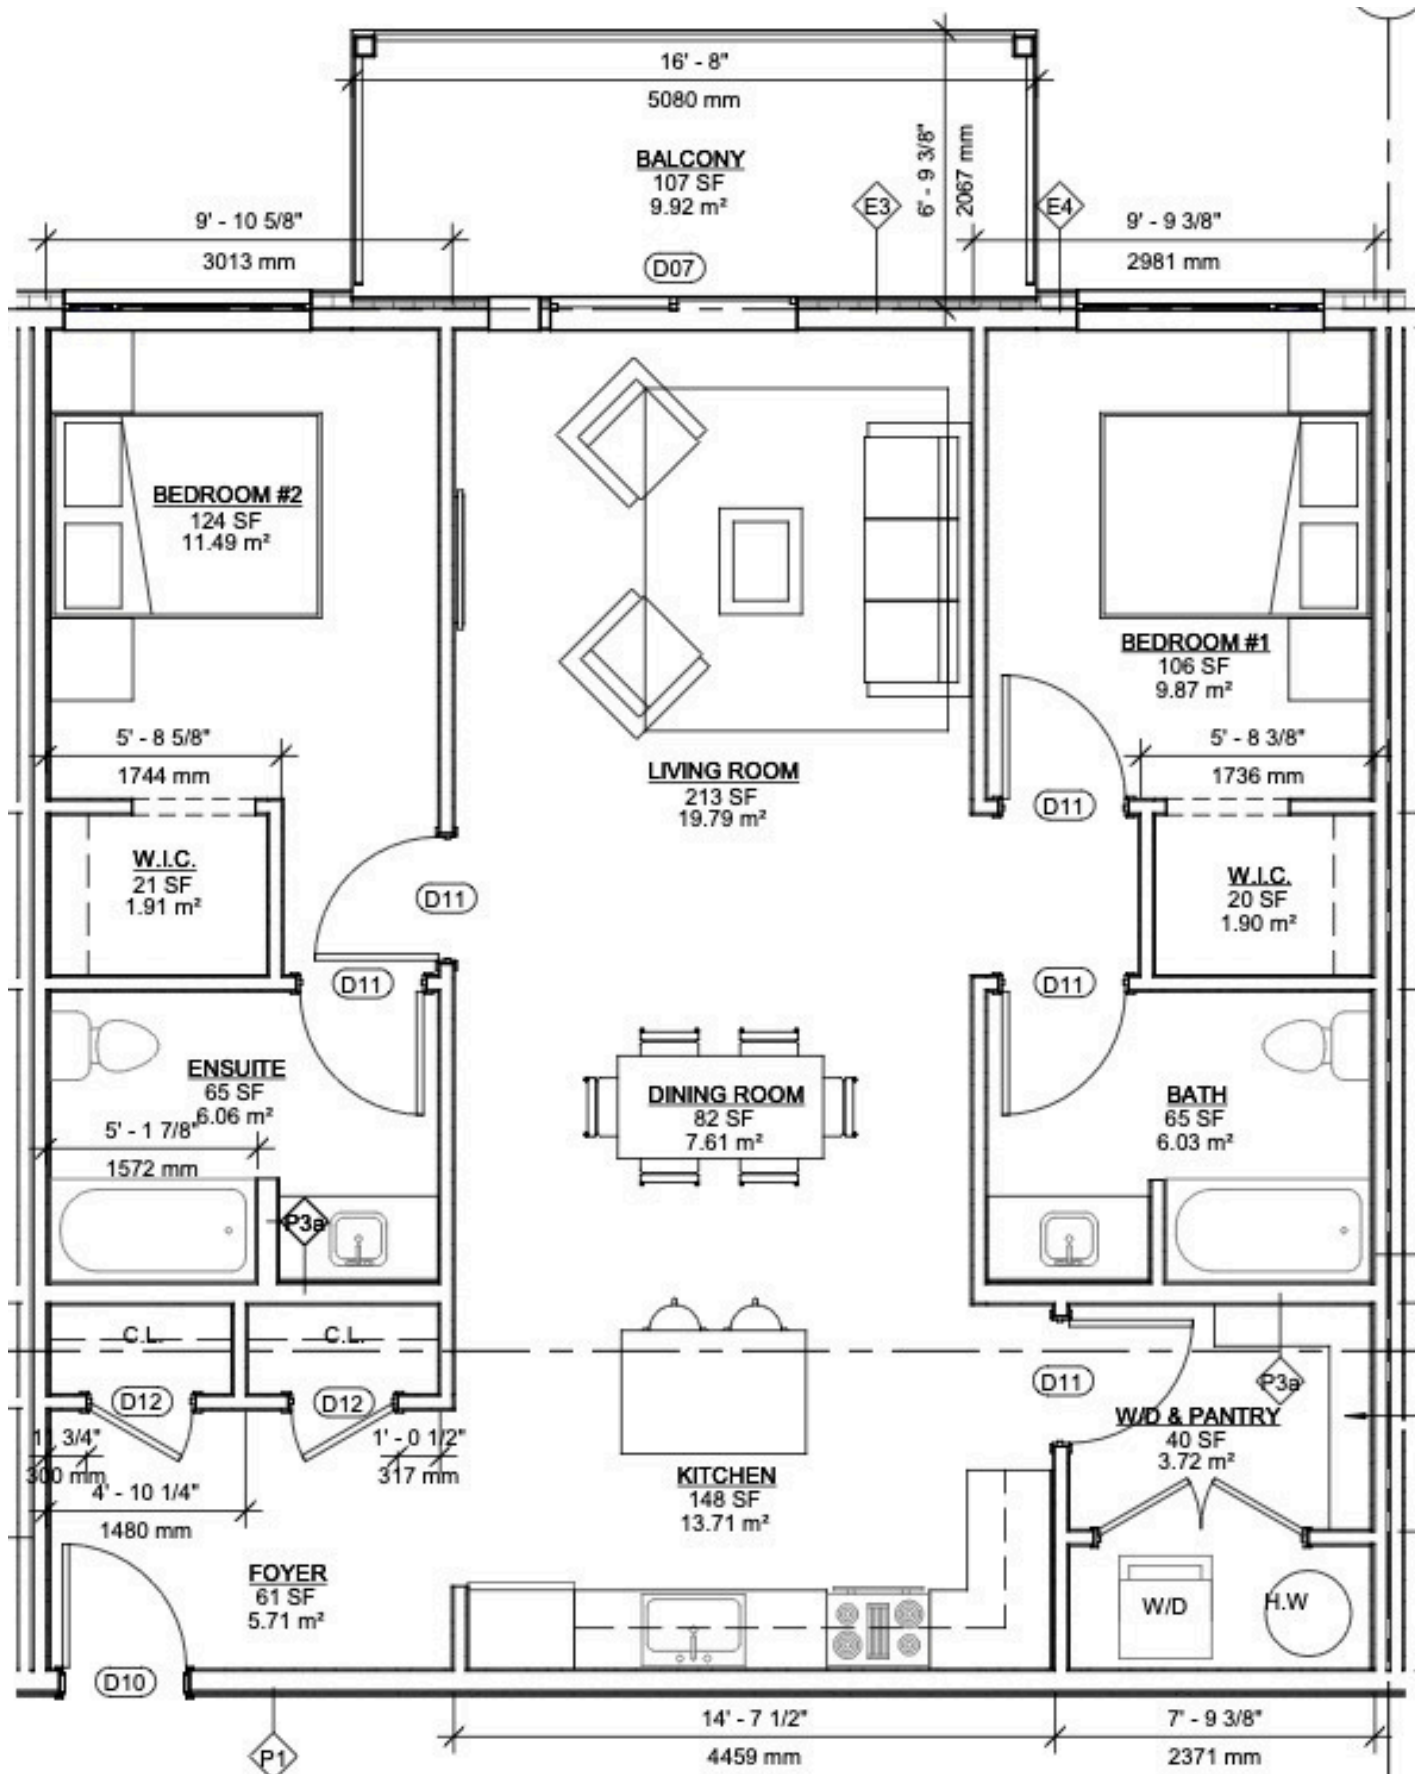


3 FLOOR PLAN - UNIT C


410 SCALE: 1 : 50

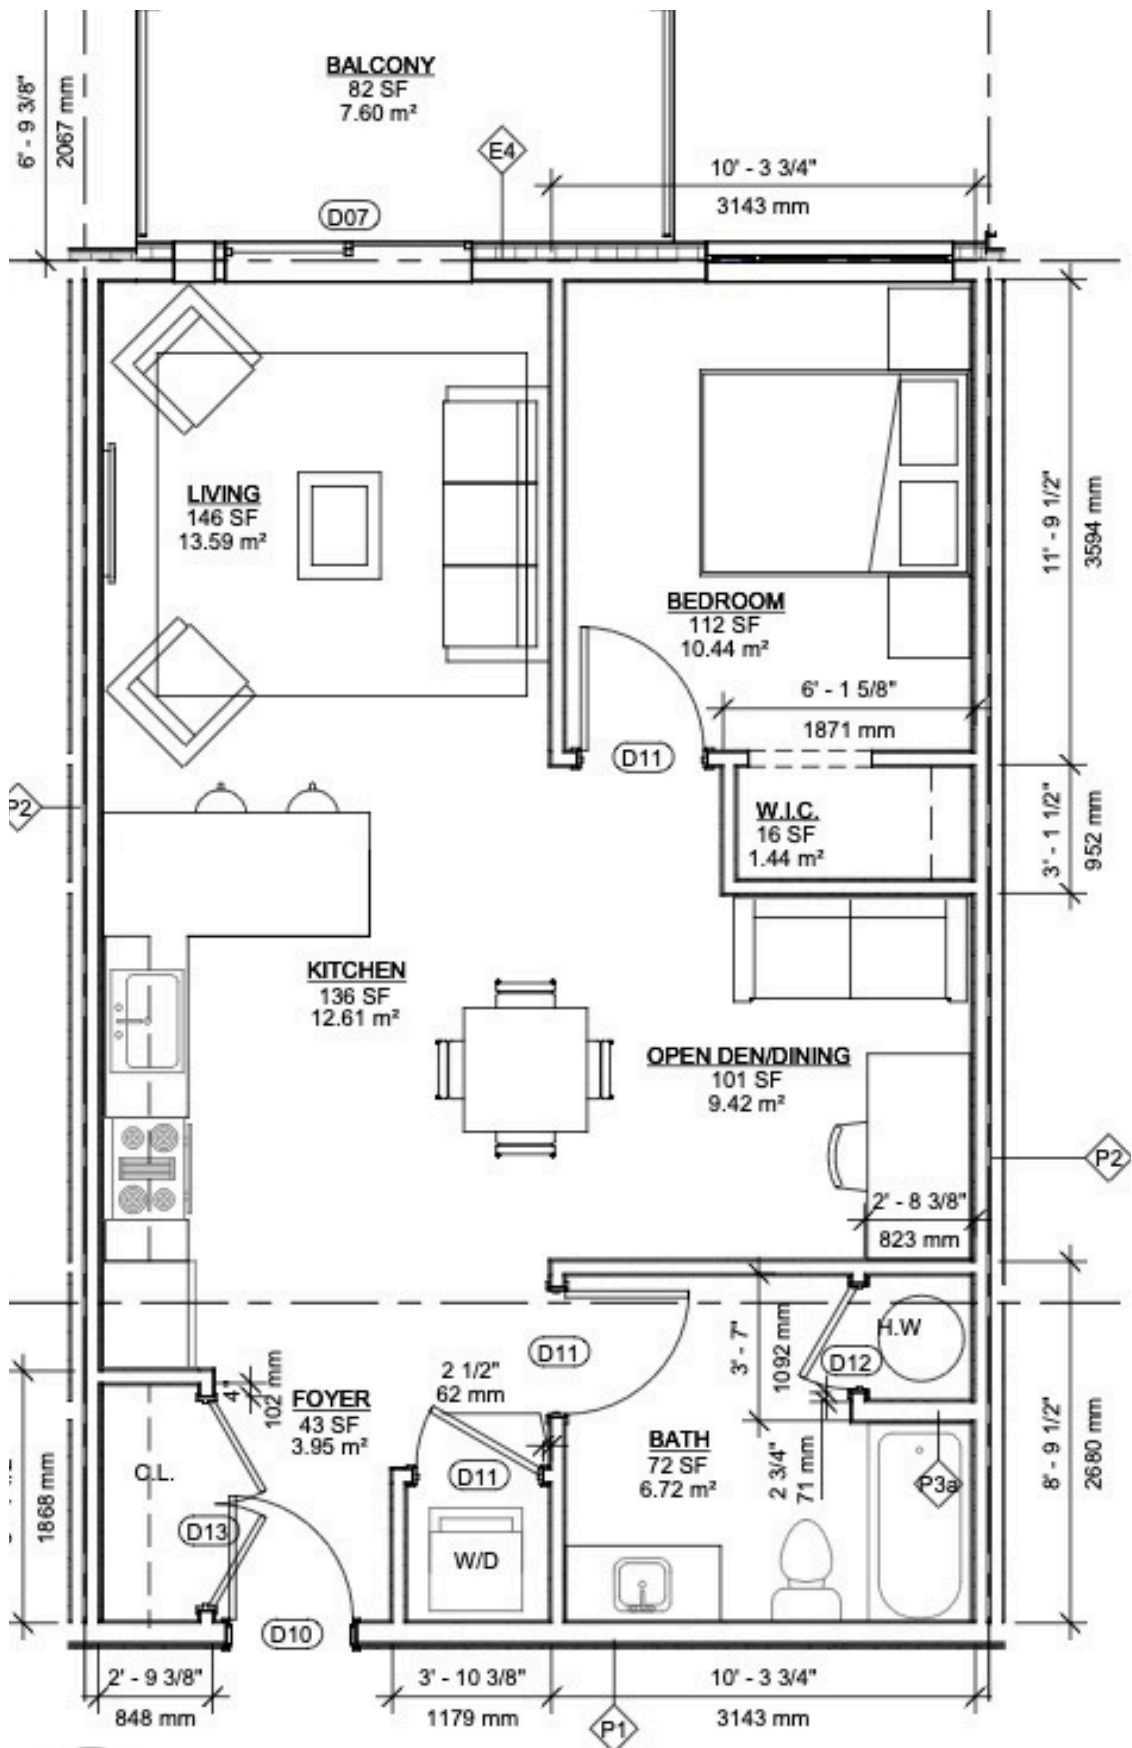


4 FLOOR PLAN - UNIT D (OPTION #1)
 A-410 SCALE: 1 : 50

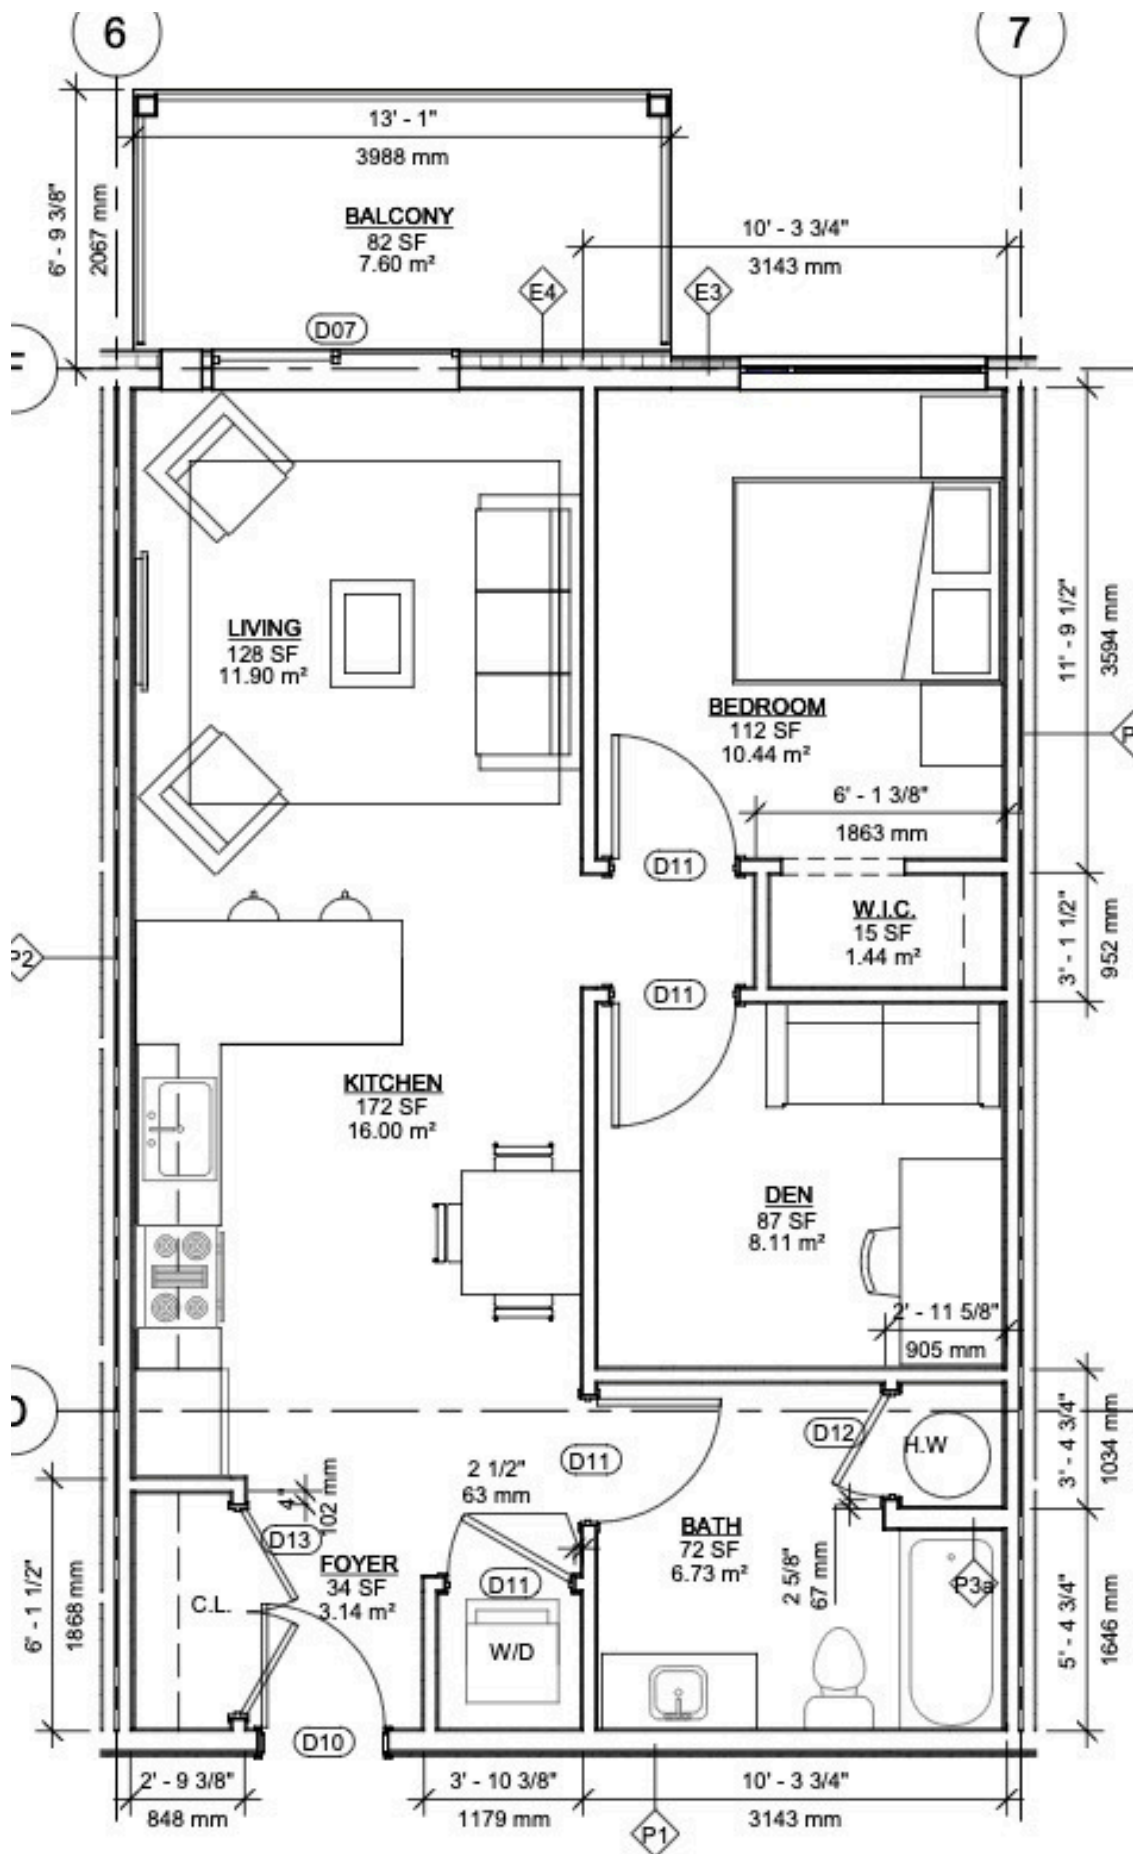


5 FLOOR PLAN - UNIT D (OPTION #2)

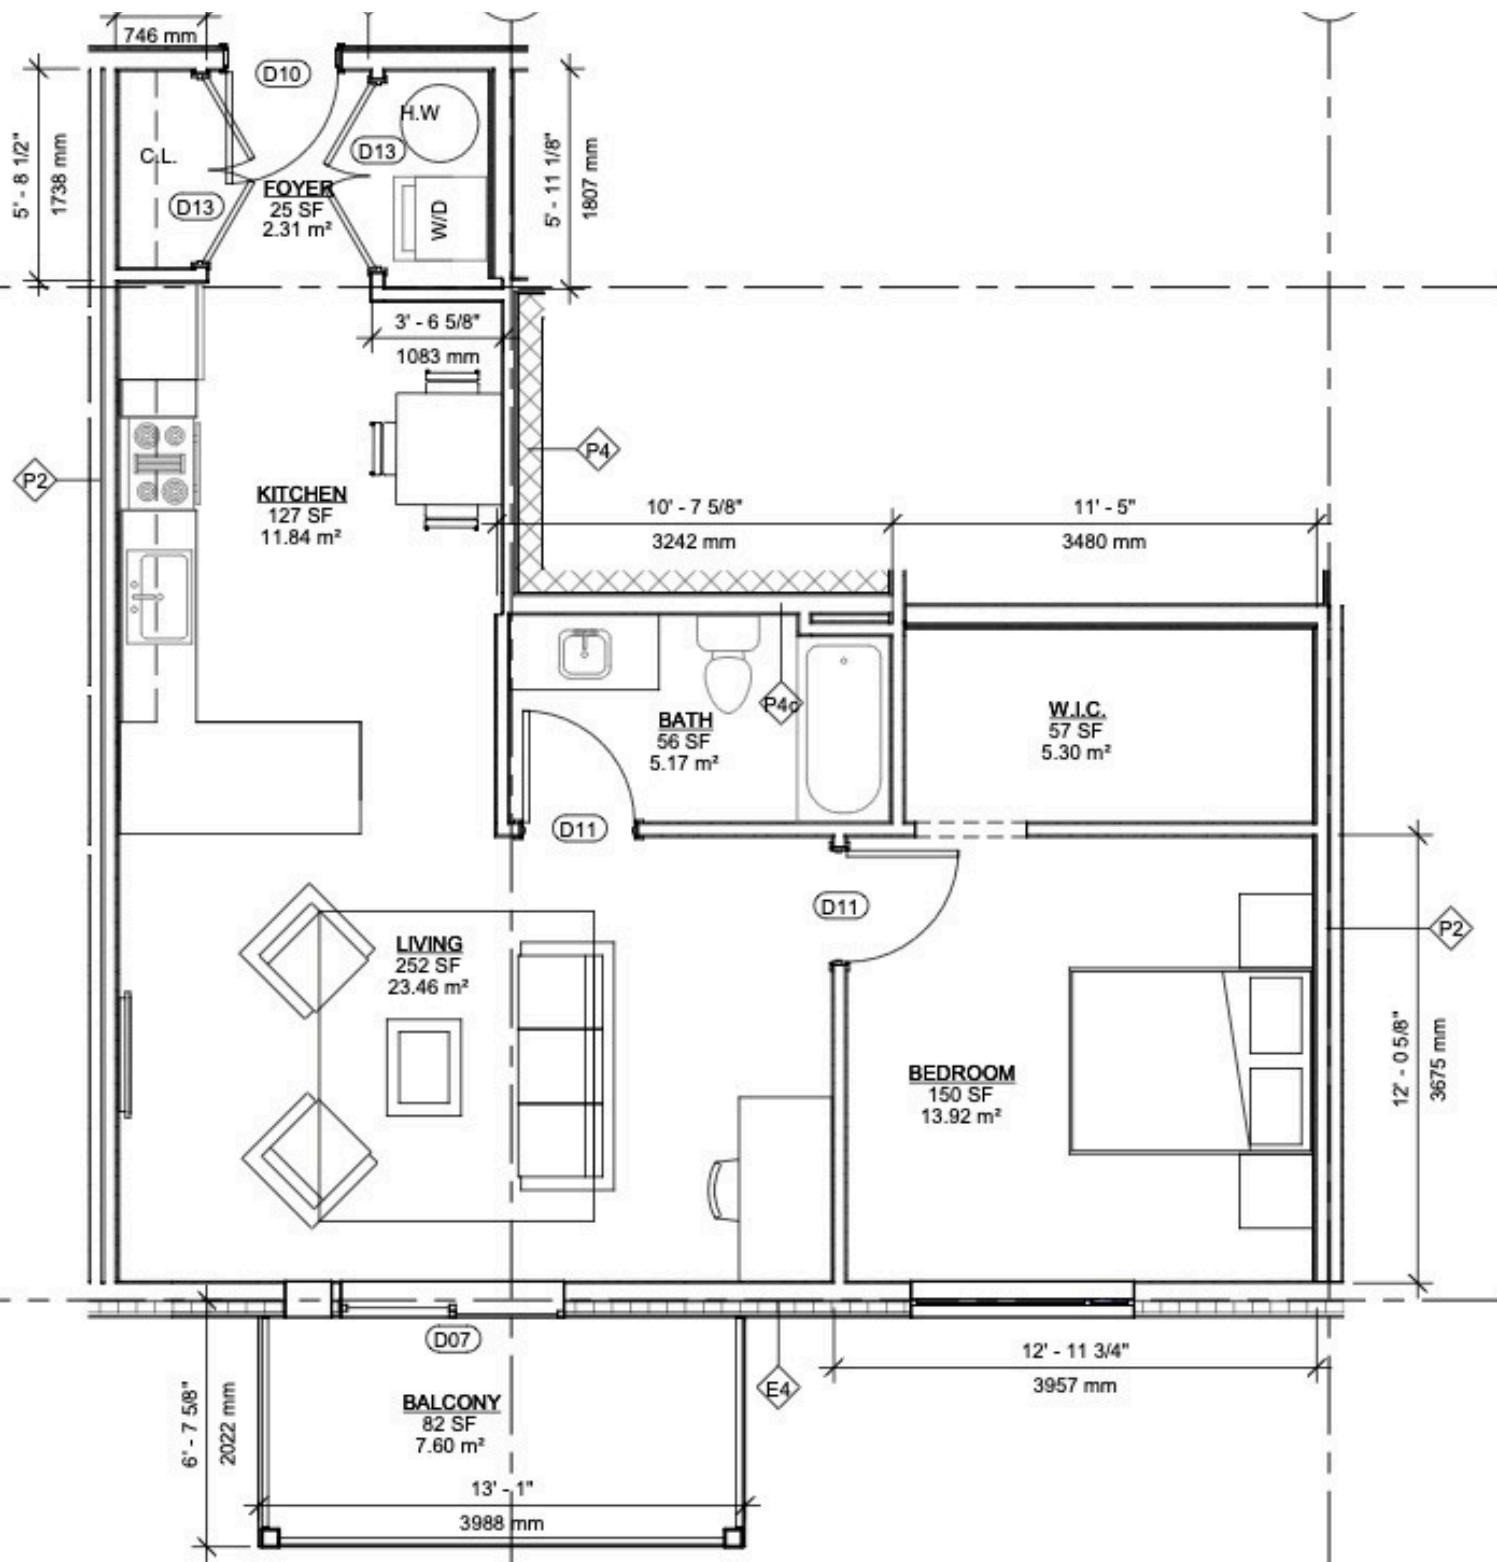

1 FLOOR PLAN - UNIT E
 A-411 SCALE: 1:50

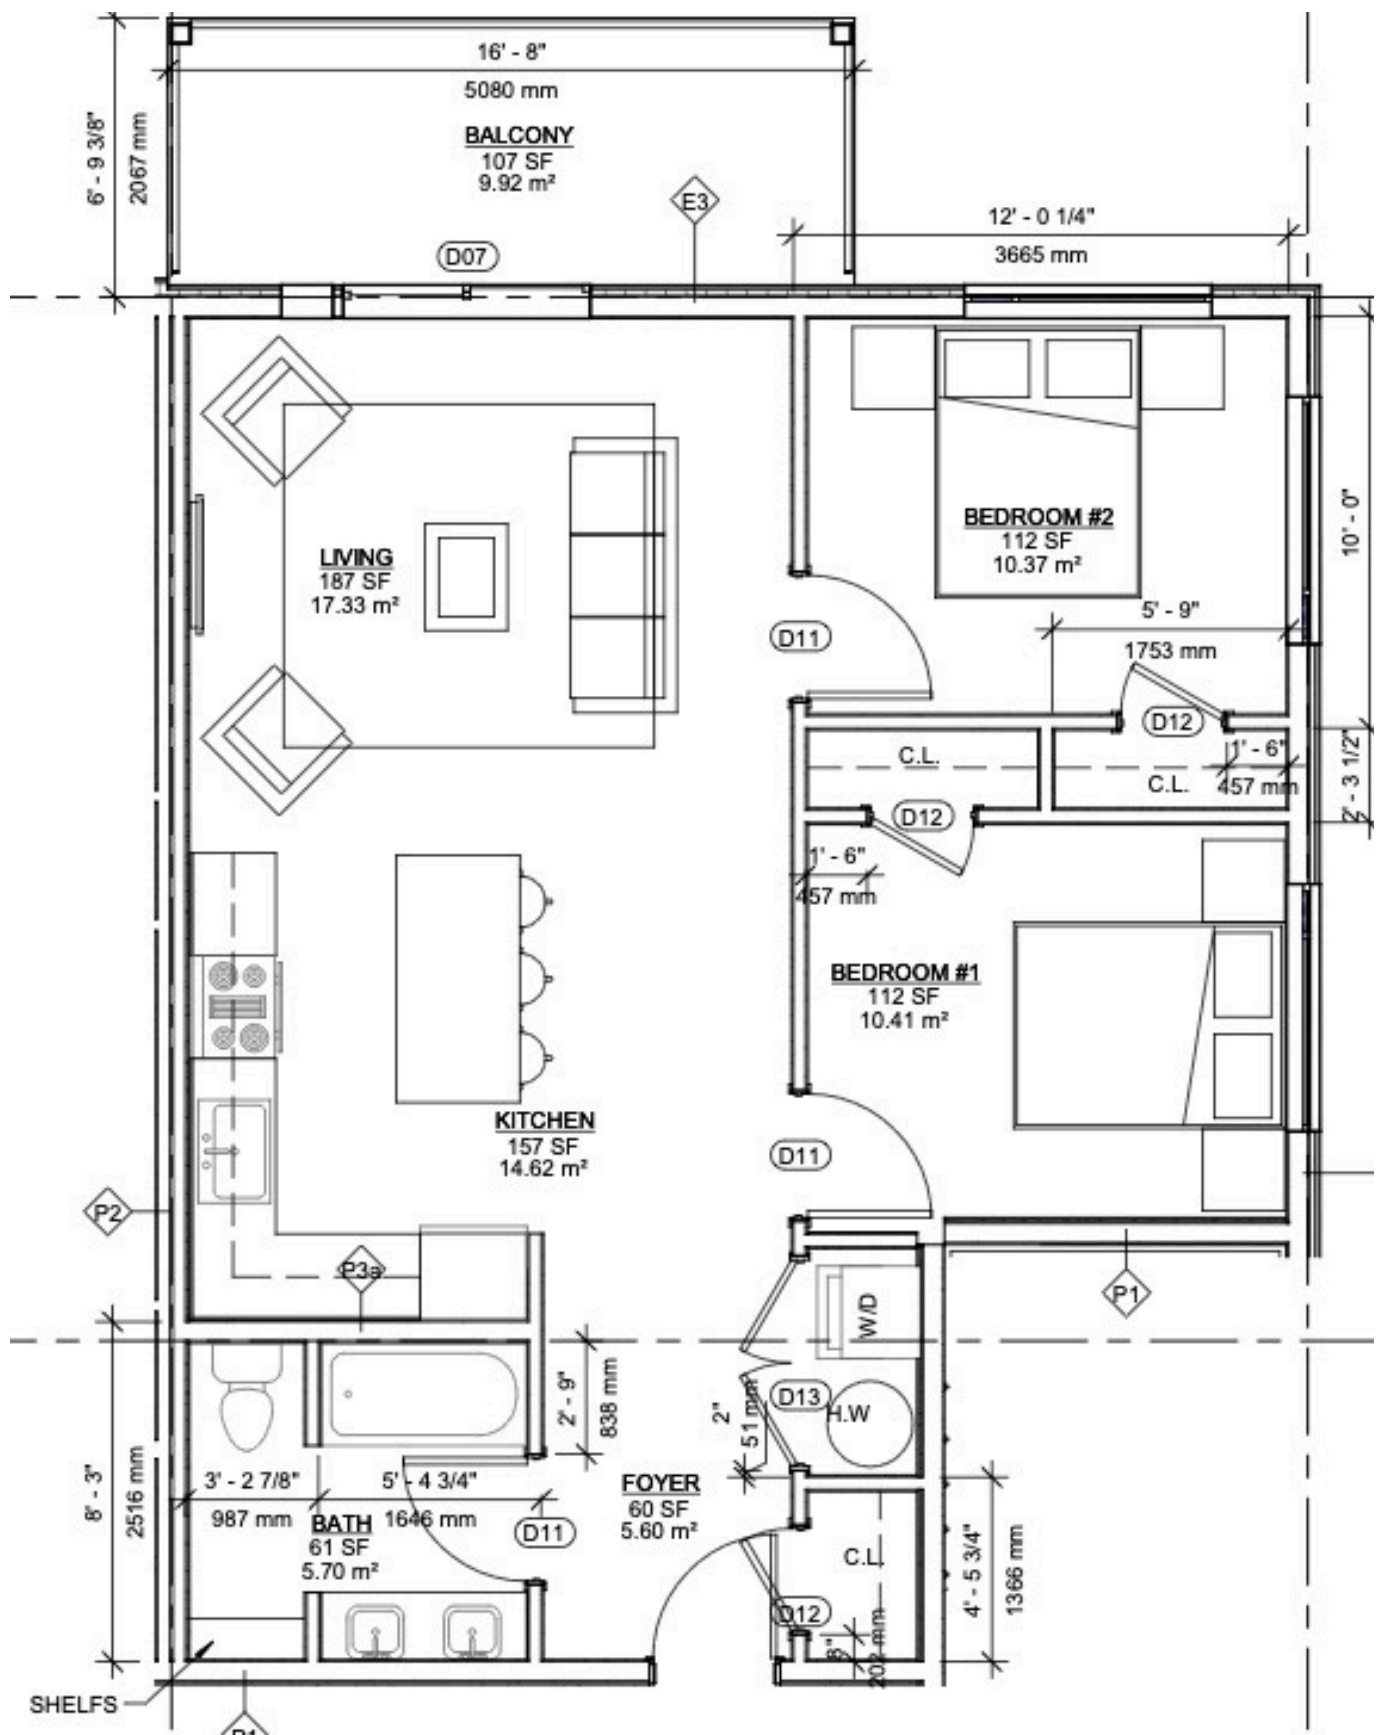

2 FLOOR PLAN - UNIT F
A-411 SCALE: 1 : 50

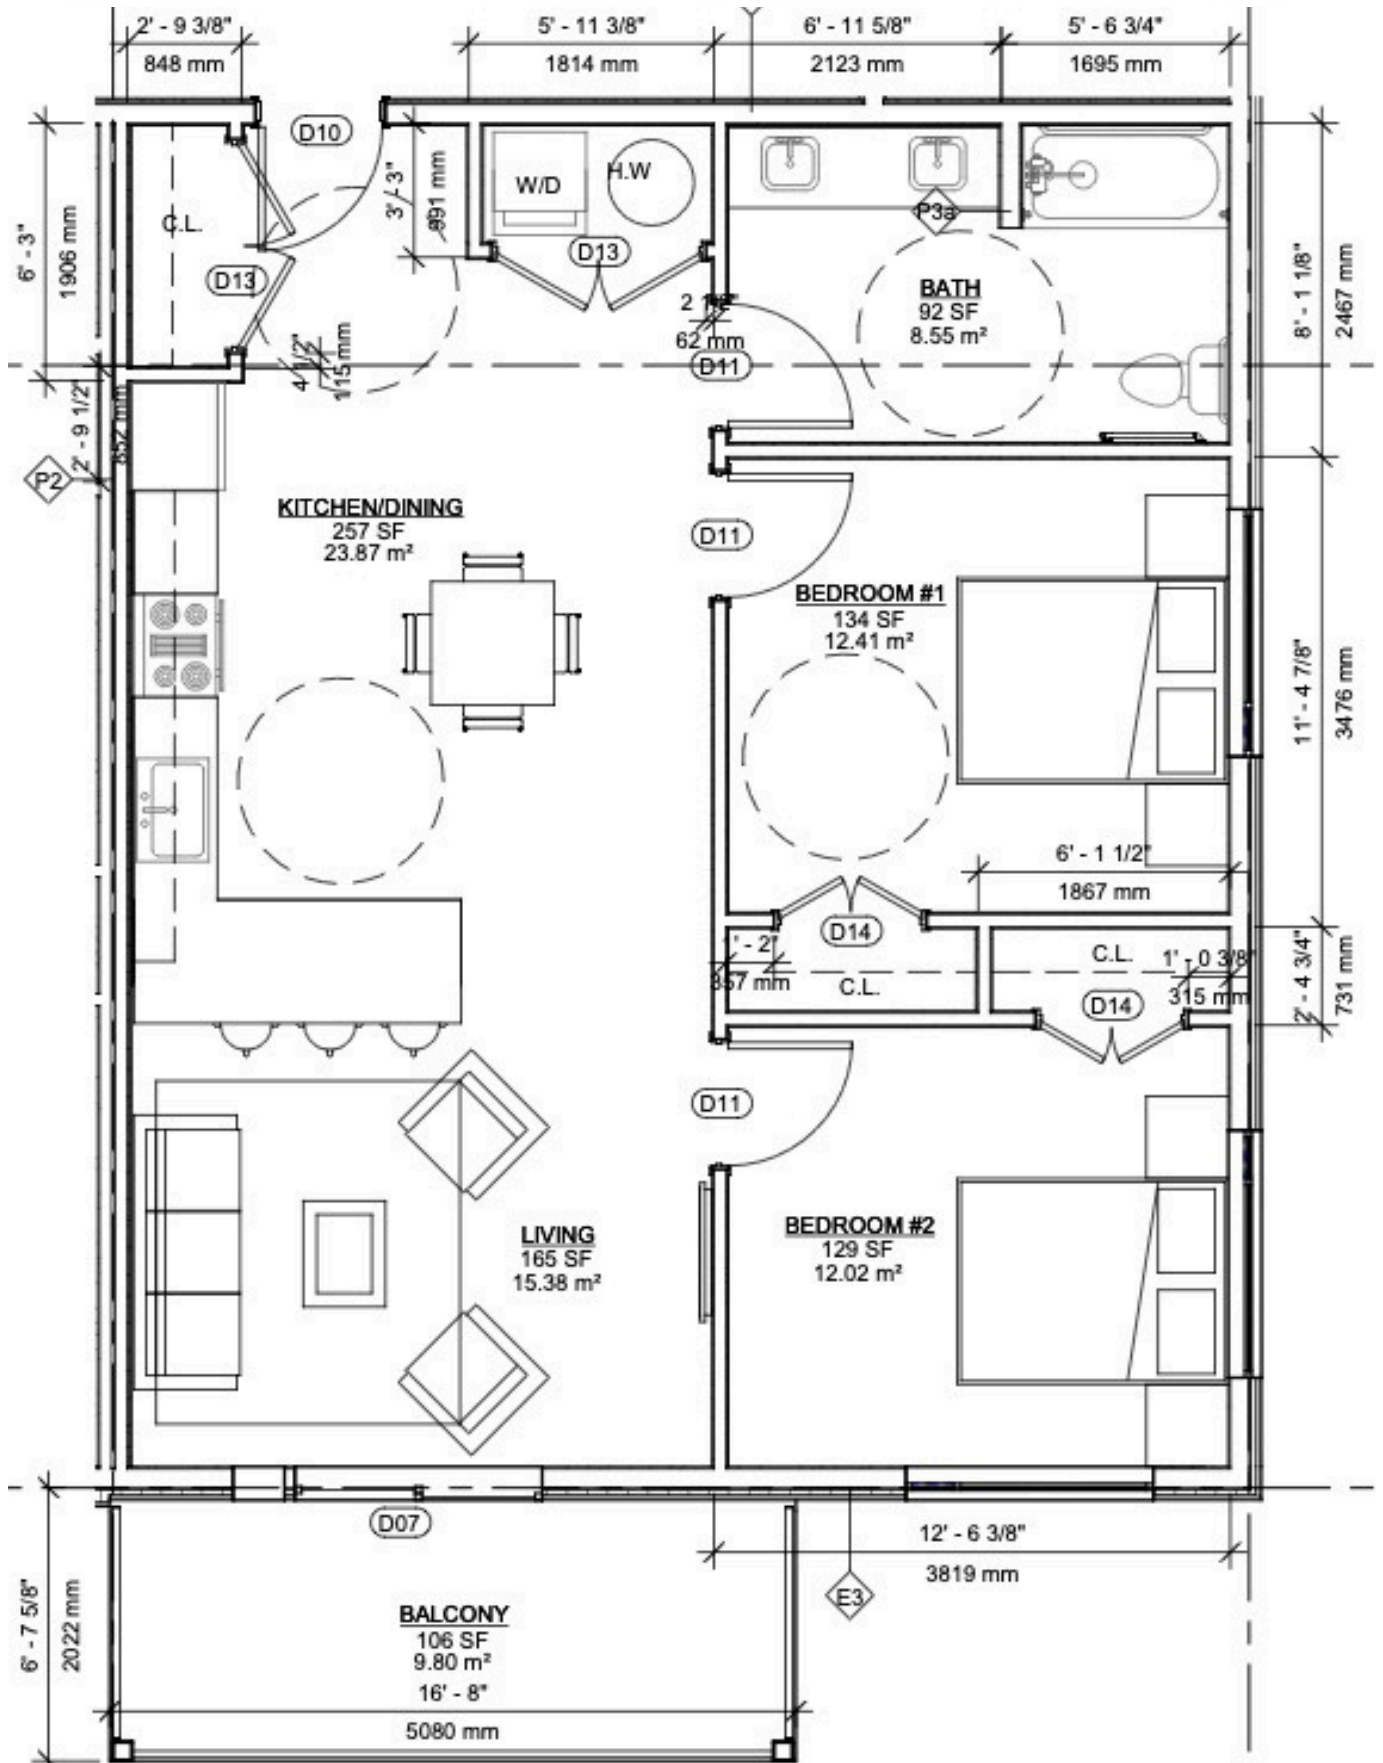

3 FLOOR PLAN - UNIT G - BARRIER FREE