


Typical Chemical Bypass Feeder Installations

Pot Feeders With Options in Closed Loop Application

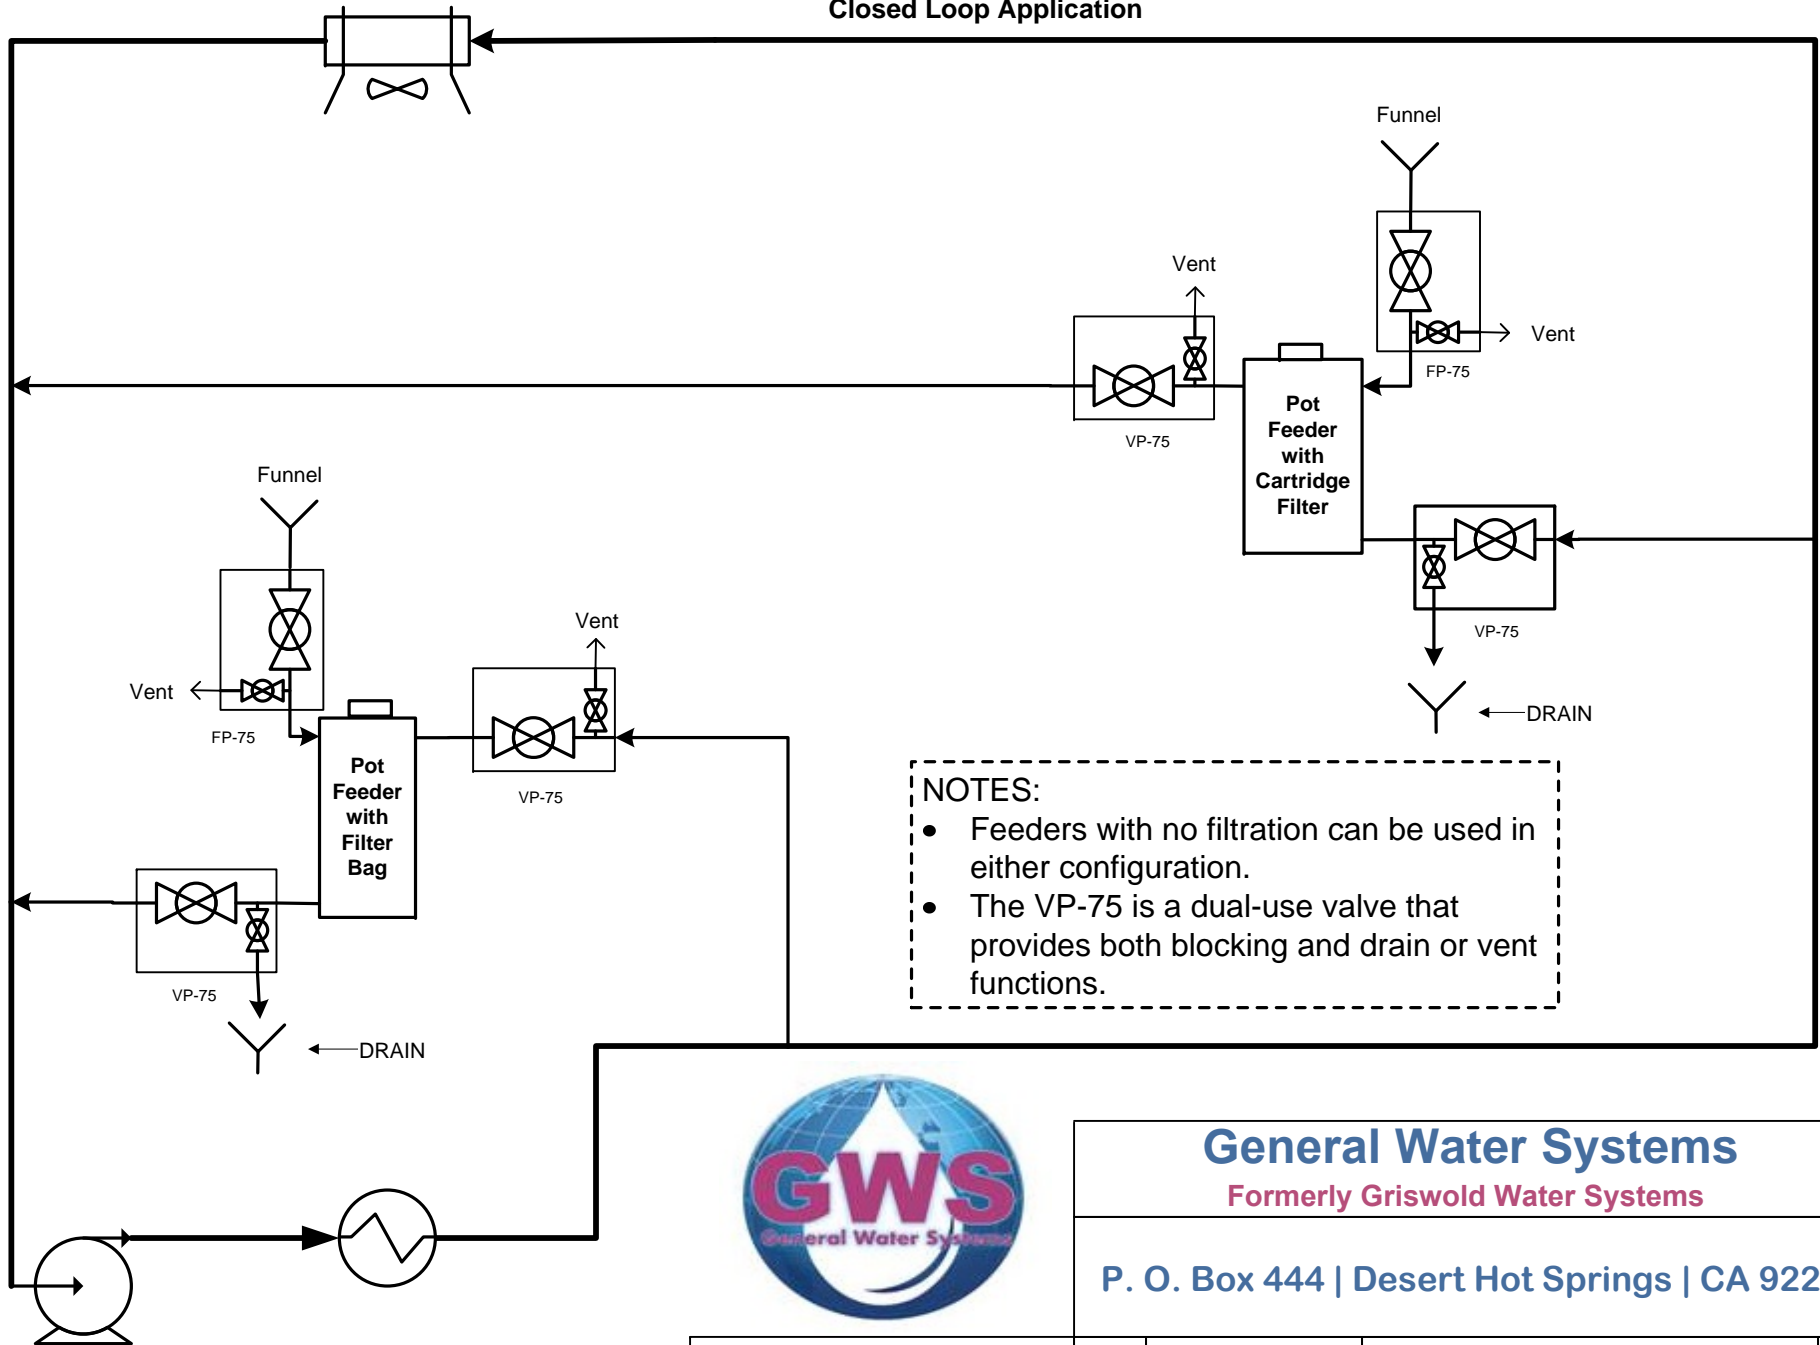

NOTES:

- Feeders with no filtration can be used in either configuration.
- The VP-75 is a dual-use valve that provides both blocking and drain or vent functions.



General Water Systems
Formerly Griswold Water Systems

P. O. Box 444 | Desert Hot Springs | CA 92240

Piping and Instrumentation	SIZE	FSCM NO	DWG NO	REV
	A		GWS-1193 Pot Feeder Installation	C
8/13/15	SCALE	NONE	RPE	SHEET 1 OF 1