
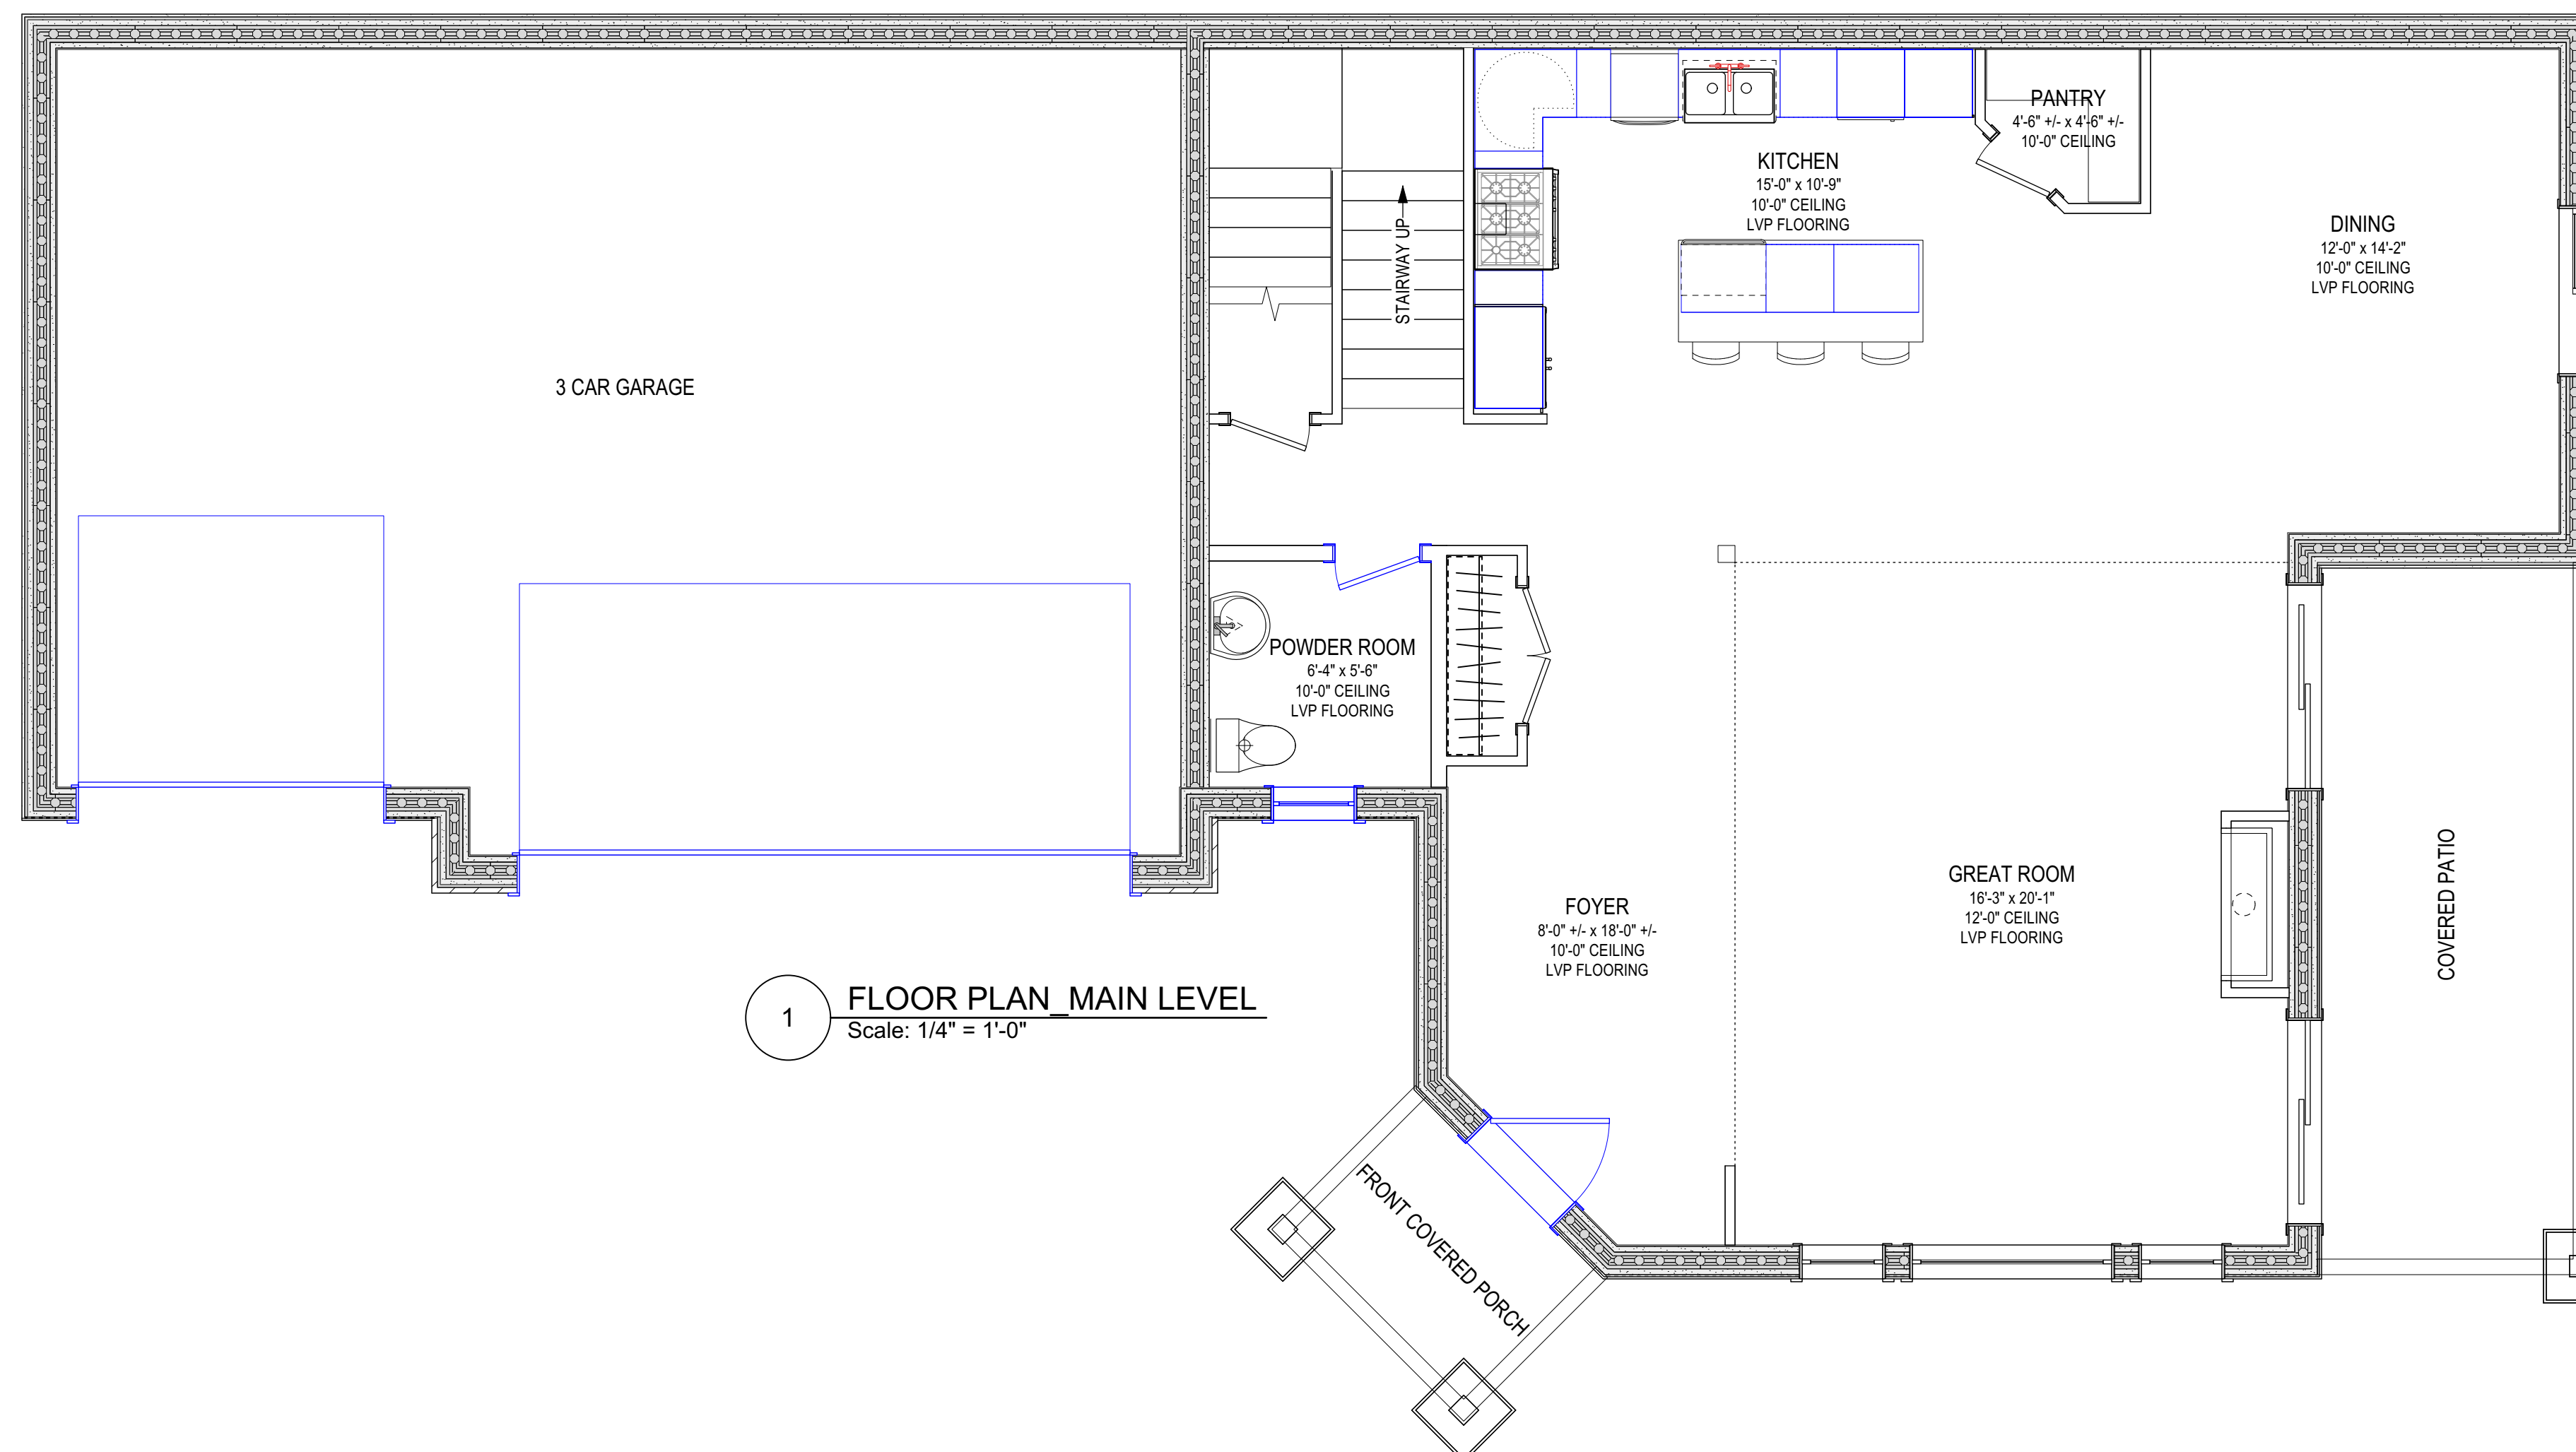


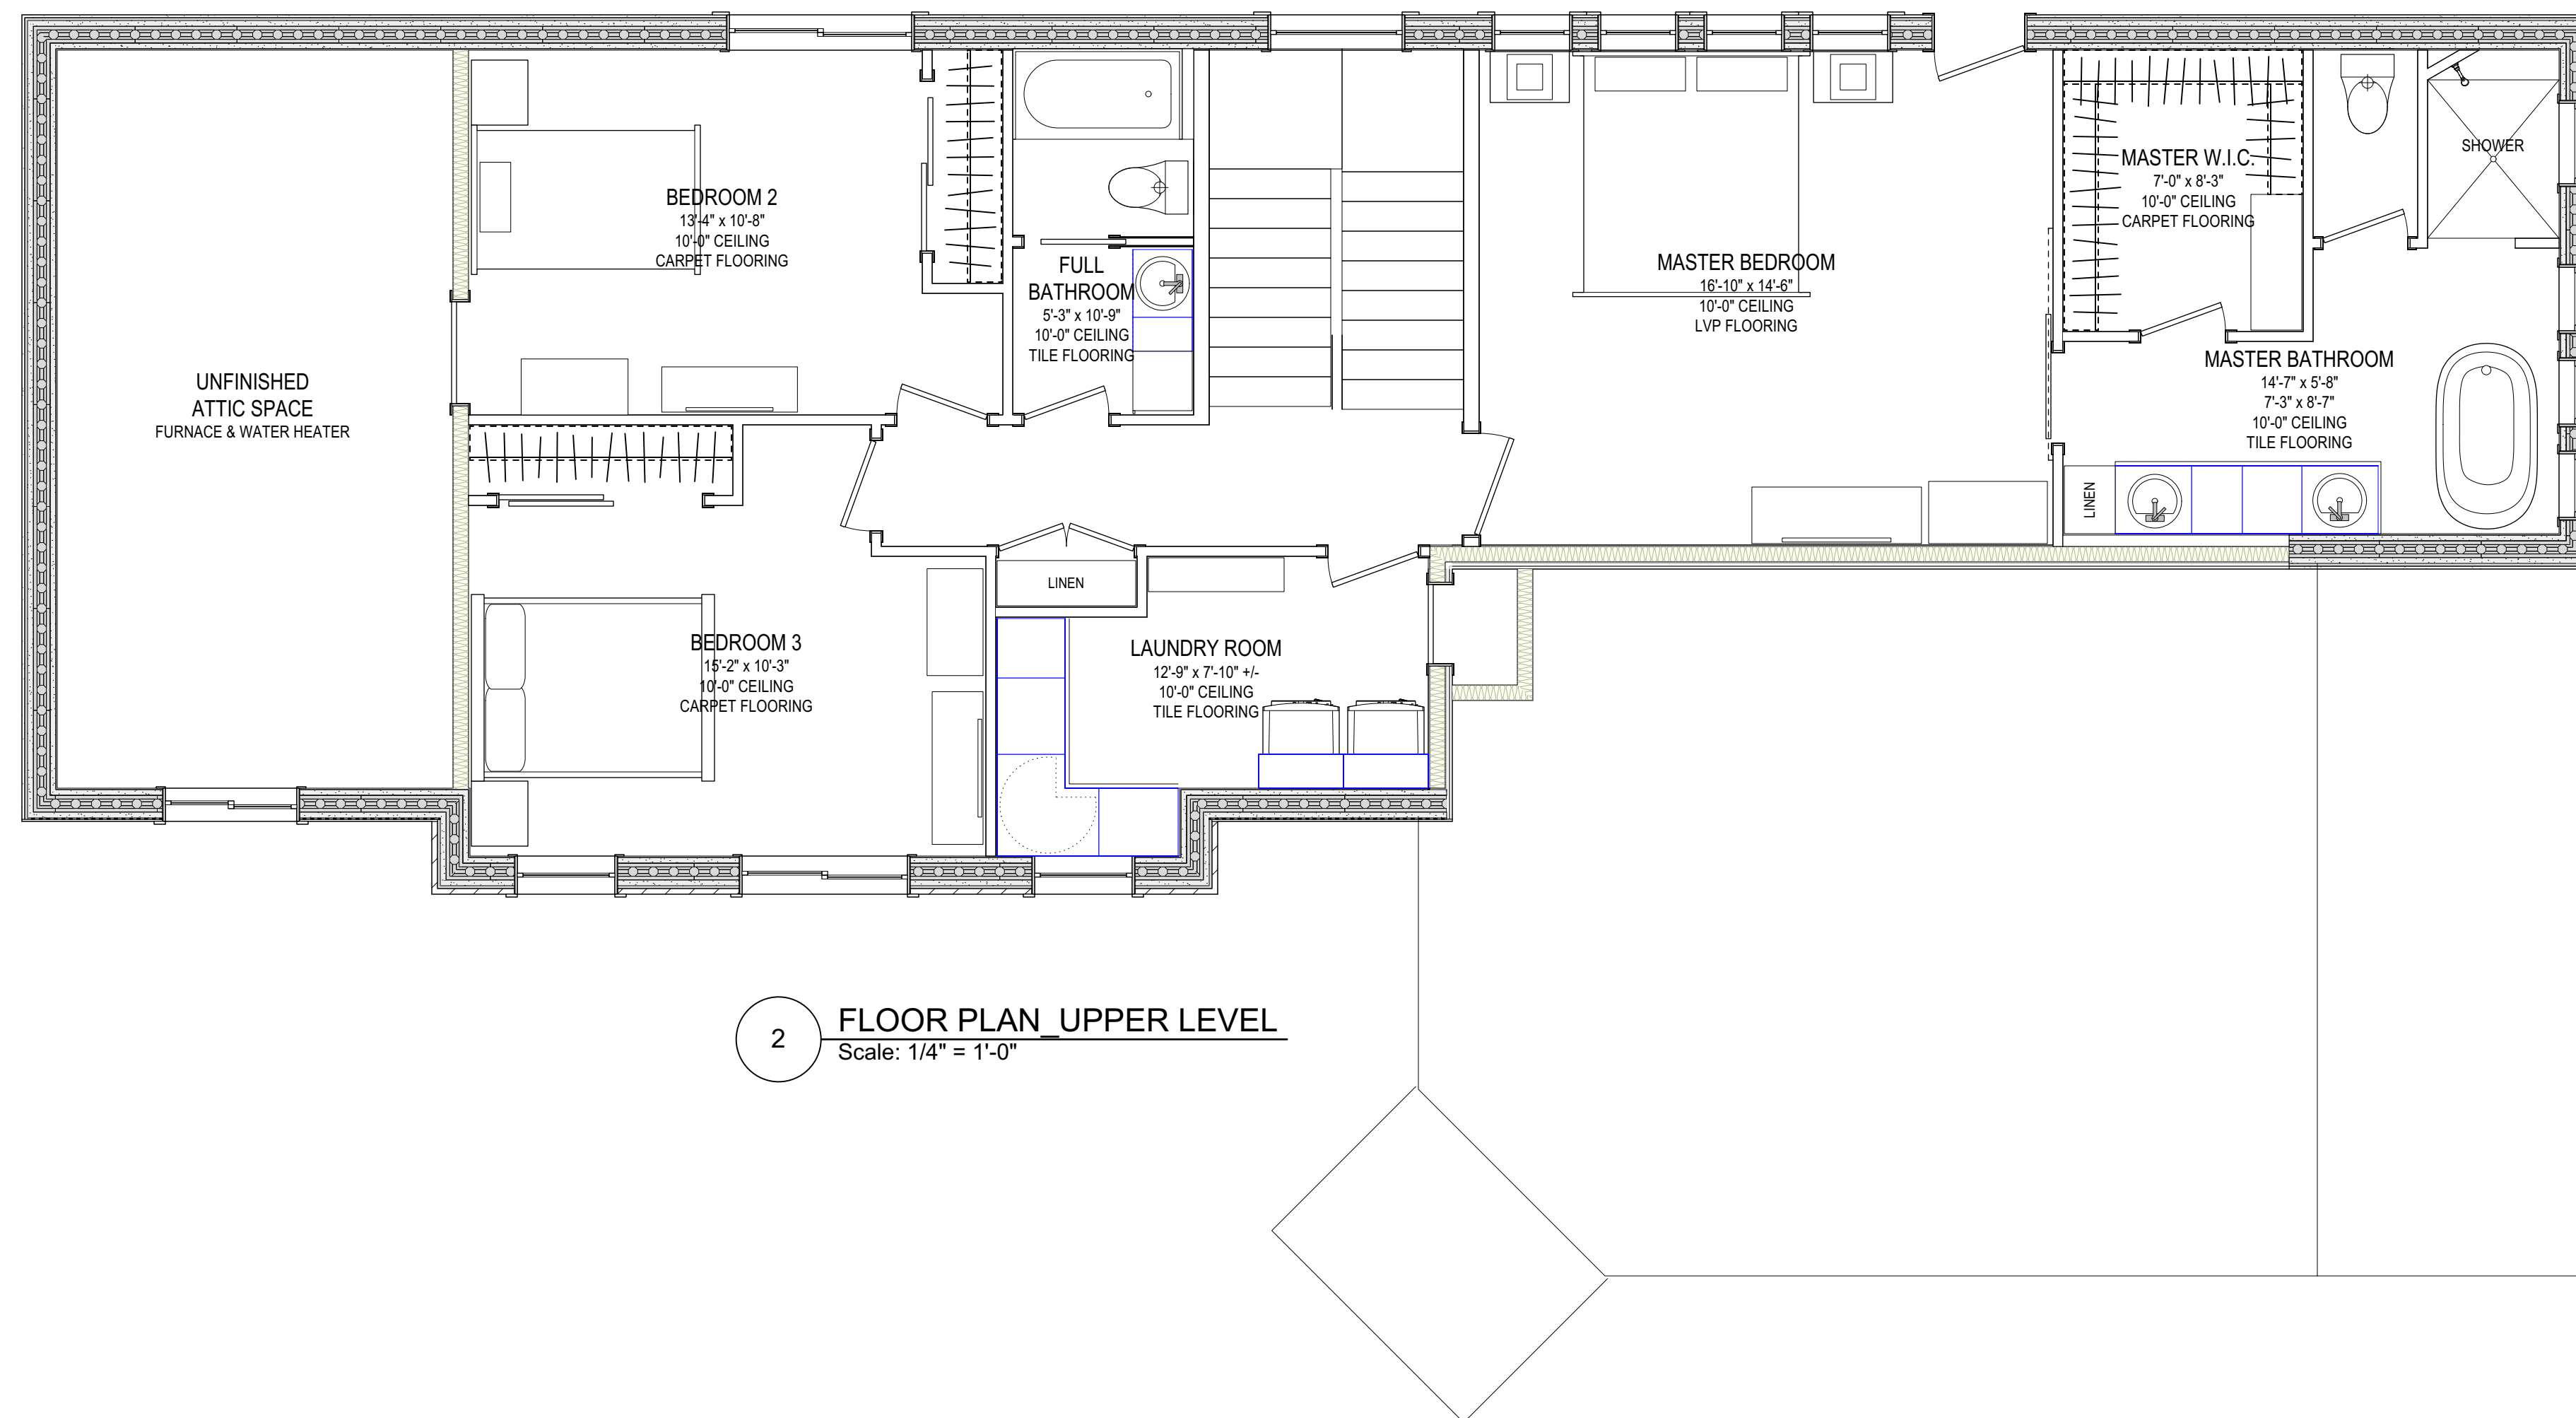

OWNER: BROADSTONE DEVELOPMENT, LLC
SITE ADDRESS: 6803 Big Horn Trail, Littleton CO 80125
LEGAL: Lot 260, Roxborough Downs
MAIN LEVEL SF: 1,142
UPPER LEVEL SF: 1,258
TOTAL LIVING SPACE: 2,400
GARAGES SF: 844
COVERED PORCHES/PATIOS SF: 216
TOTAL SF UNDER ROOF - MAIN STRUCTURE: 3,460

Broadstone Development, LLC
6803 Big Horn Trail
Littleton, CO 80125

ES Consulting & Design, LLC
1488 Sierr Peaks Drive
Prescott AZ 86305

Direct (928) 420-9898

Office (928) 277-0777

Floor Plans

Consultant

Drawn By

10/28/2022

Checked By

Project ID

Reviewed By

19-22

Submitted By

Drawing Code

Project Manager

GAD File Name

Plot Date

Big Horn.vwx