Collier County Community Redevelopment Agency

IMMOKALEE CRA

The Place to Call Home

THE IMMOKALEE COMMUNITY REDEVELOPMENT ADVISORY (CRA) BOARD MEETING October 29, 2025

8:30 A.M.





2025

CRA Meetings held every third Wednesday of the month.

MSTU Meetings held every fourth Wednesday of the month.

		Ja	nuc	ary					Fel	oru	ary	,				Ν	lard	:h						٩pr	il		
S	М	Т	W	Ť	F	S	S	M	Т	W	Τĺ	F	S	S	M	Т	W	Т	F	S	S	M	Т	w	T	F	S
	•••		1	2	3	4							1							1			1	2	3	4	5
5	6	7	8	9	10	11	2	3	4	5	6	7	8	2	3	4	5	6	7	8	6	7	8	9	10	11	12
12	13	14	15		17	18	9	10	11	12	13	14	15	9	10	11	12	13	14	15	13	14	15	16	7	18	19
19	20	21	22	23	24	25	16	17	18	19		21	22	16	17	18	19	D 0	21	22	20	21	22	23	24	25	26
26	27	28	29	30	31		23	24	25	26	27	28		23	24	25	26	27	28	29	27	28	29	30			
														30	31												
		ı	May	/					J	υn	е						July	/				August					
S	M	T	W	T	F	S	S	M	T	W	T	F	S	S	M	T	w	T	F	S	S	M	T	w	T	F	S
				1	2	3	1	2	3	4	5	6	7			1	2	3	4	5						1	2
4	5	6	7	8	9	10	8	9	10	11	12	13	14	6	7	8	9	10	11	12	3	4	5	6	7	8	9
-11	12	13	14	15	16	17	15	16	17	18	•	20	21	13	14	15	16	(18	19	10	11	12	13	14	15	16
18	19	20	21	2	23	24	22	23	24	25	26	27	28	20	21	22	23	24	25	26	17	18	19	20	21	22	23
25	26	27	28	29	30	31	29	30						27	28	29	30	31			24	25	26	27	28	29	30
																					31						
	S	ep	ten	ıbe	er				Oc	tol	oer				N	lov	en	nbe	er)ec	en	nbe	er	
S	M	Ī	W	T	F	S	S	M	Т	W	Т	F	S	S	M	T	W	T	F	S	S	M	T	W	T	F	S
	1	2	3	4	5	6				1	2	3	4							1		1	2	3	4	5	6
7	8	9	10	11	12	13	5	6	7	8	9	10	11	2	3	4	5	6	7	8	7	8	9	10	фı.	12	13
14	15	16	17	\$ 3	19	20	12	13	14	15	16	17	18	9	10	11	12		14	15	14	15	16	17	18	19	20
21	22	23	24	25	26	27	19	20	21	22	23	24	25	16	17	18		20	21	22	21	22	23	24	25	26	27
28	29	30					26	27	28	29	• 0	31		23	24	25	26	27	28	29	28	29	30	31			
														30													



Joint Meeting





Special Meeting



Cancelled

No Meeting

All meetings are held at the Immokalee Community Park located at 321 North 1st Street, Immokalee, FI 34142 unless otherwise noted. CRA Meetings are held every third Wednesday of the month.



Hybrid Remote Public Meeting

Some of the Board Members and staff may be appearing virtually, with some Board Members and staff present in person. The public may attend either virtually or in person. Space will be limited.



CRA Board

Commissioner
William McDaniel Jr.
Co-Chair
District 5

Commissioner Dan Kowal Co-Chair District 4

Commissioner Burt L. Saunders District 3

Commissioner Chris Hall District 2

Commissioner Rick LoCastro District 1

CRA Advisory Board

Mike Facundo Chairman

Bernardo Barnhart Vice-Chair

Mark Lemke
Anne Goodnight
Yvar Pierre
Paul Thein
Lupita Vazquez Reyes
Jimmy Nieves
Oscar Lugo
Edward "Ski" Olesky
Estil Null

CRA Staff

John Dunnuck Executive Director Facilities & CRA

Christie Betancourt CRA Assistant Director

Yvonne Blair CRA Project Manager

Yuridia Zaragoza CRA Operations Support Specialist I

Meeting of the Collier County Community Redevelopment Agency Immokalee Community Redevelopment Advisory Board.

AGENDA

Hybrid Remote Public Meeting

(*Please see details below)

Immokalee Community Park 321 N 1st Street Immokalee, FL 34142 239.252.4449 (Park) 239.867.0025 (CRA Office)

October 29, 2025 – 9:00 A.M.

- A. Call to Order.
- B. <u>Pledge of Allegiance and Prayer.</u>
- C. Roll Call and Announcement of a Quorum.
- D. Voting Privileges for Board Members via Zoom. (Action Item)
- E. Approval of Agenda. (Action Item)
- F. Approval of Consent Agenda. (Action Item)
 - 1. Minutes
 - i. Immokalee CRA Board Meeting for September 17, 2025 (Enclosure 1)
 - 2. Budget Reports (Enclosure 2)
 - 3. Code Enforcement Report (Enclosure 3)
 - 4. Staff Reports
 - i. Assistant Director Report (Enclosure 4)
 - ii. Project Manager Report (Enclosure 5)
 - iii. Project Manager Field Observation Report (Enclosure 6)
 - iv. Community Meetings (Enclosure 7)
- G. Public Comments
- H. Announcements.
 - 1. Public Comment speaker slips
 - 2. Communications Folder
 - 3. 2025 FRA Conference Update (Enclosure 8)
- I. Other Agencies.
 - 1. FDOT updates
 - 2. Other Community Agencies
 - i. Immokalee Water and Sewer District (IWSD)
 - ii. Collier County Code Enforcement
 - iii. Collier County Parks and Recreation
 - iv. Immokalee Eastern Chamber of Commerce
- J. Community Presentations.
 - 1. El Gran Taco Loco Project (Enclosure 9)
- K. Old Business.
 - 1. Contactor Maintenance Reports
 - i. A&M Property Maintenance Report & Schedule (Enclosure 10)
 - 2. Development Report by Johnson Engineering (Enclosure 11)
 - 3. 2025/2026 Strategic Plan Update (Enclosure 12)

- 4. Budget Update (Enclosure 13)
- 5. New Market Road Commercial Project (Parcel along Pinellas Street)
 - i. Staff Report for Vacating the Alley update (Enclosure 14)
- 6. Immokalee Regional Airport Improvements
 i. Staff Report for Global Flight Training Solutions (GFTS) (Enclosure 15)
- 7. Brief Staff project update
 - i. Immokalee Sidewalk Phase III Eustis Ave. and W. Delaware Ave.
 - ii. First Street Corridor Safety Project
- New Business L.
- Public Comments on General Topics not on the Current or Future Agenda.

 Next Meeting Date. The CRA Board will meet on Wednesday, November 12, 2025, at 9:00 A.M. at the **Immokalee Community Park**.
- Adjournment O.

* Hybrid Remote Public Meeting

Some Advisory Board members and staff may be appearing remotely, with staff present in person. The public may attend either virtually or in person.

If you would like to provide public comment, participate, and/or attend the meeting, please contact Yuridia Zaragoza via email at <u>Yuridia.Zaragoza@collier.gov</u> by October 28, 2025, at 4:00 P.M.

You may attend the meeting in person on October 29, 2025, at the Immokalee Community Park meeting room, 321 N 1st Street, Immokalee, FL 34142.

The public is reminded that the CDC and Department of Health recommend social distancing and avoiding public gatherings when possible.

All meetings will be publicly noticed in the W. Harmon Turner Building (Building F), posted at the Immokalee Public Library, and provided to the County Public Information Department for distribution. Please contact Yuridia Zaragoza at 239.867.0025 for additional information. In accordance with the American with Disabilities Act, persons needing assistance to participate in any of these proceedings should contact Christie Betancourt at least 48 hours before the meeting. The public should be advised that members of the CRA/MSTU Advisory Committee are also members of other Boards and Committees, including, <u>but not limited to</u>: the Immokalee Fire Commission. In this regard, matters coming before the Advisory Committee/Board may come before one or more of the referenced Board and Committees from time to time.



MINUTES

Meeting of the Collier County Community Redevelopment Agency Immokalee Community Redevelopment Advisory Board on September 17, 2025. The Advisory Board members, staff, and public appeared virtually and in person.

Hybrid Remote Public Meeting

CareerSource 750 South 5th Street Immokalee, FL 34142

A. Call to Order.

The meeting was called to order by CRA Chair Michael "Mike" Facundo at 9:00 A.M.

B. Pledge of Allegiance and Opening Prayer.

Michael "Mike" Facundo led the Pledge of Allegiance.

Rev. Olmes Milani with the Our Lady of Guadalupe Catholic Church led the Opening Prayer.

C. Roll Call and Announcement of a Quorum.

Christie Betancourt opened a roll call. A quorum was announced for the CRA Board.

CRA Advisory Board Members Present in Person:

Michael "Mike" Facundo, Bernardo Barnhart (9:13 A.M.), Mark Lemke, Patricia Anne Goodnight, Yvar Pierre, Paul Thein, Oscar Lugo, Edward "Ski" Olesky and Estil Null.

CRA Advisory Board Members Present via Zoom:

Jimmy Nieves.

CRA Advisory Board Members Absent/Excused:

Lupita Vazquez Reyes.

Others Present in Person:

Andrea Halman, Yolanda Flores, Sarah Harrington, Misty Smith, Yeimi Espinoza, Joseph "Joe" Mucha, Omar Deleon, Sarah Goolsby, Said Gomez, Rev. Olmes Milani, and Commissioner William "Bill" L. McDaniel, Jr.

Others Present via Zoom:

Estela Aguilar, Kelsie Boyette, Michael Patterson, Rafael Campo, Marlene Dimas, Jessica (Arrowhead), and Kyle Pryce.

Staff Present in Person: John Dunnuck, Christie Betancourt, Yvonne Blair, and Yuridia Zaragoza.

D. Voting Privileges for Board Members via Zoom

Staff commented that a Board member may attend via Zoom.

CRA Action: Ms. Patricia "Anne" Goodnight made a motion to allow board members to Zoom Privileges. Mr. Paul Thein seconded the motion, and it passed by unanimous vote. 6-0.

E. Approval of Agenda.

Staff presented the Agenda to the board for approval.



Staff commented on a correction to the start time of the Next Meeting Date. The CRA Board will meet on Wednesday, October 29, 2025, at 9:00 A.M. at the Immokalee Community Park, not 8:30 A.M.

The Agenda was approved as amended.

CRA Action: Ms. Patricia "Anne" Goodnight made a motion to approve the Agenda as amended. Mr. Paul Thein seconded the motion, and it passed by unanimous vote. 6-0.

F. Approval of Consent Agenda

- 1. Minutes
 - i. Immokalee CRA Board Meeting for August 20, 2025 (Enclosure 1)
- 2. Budget Reports (Enclosure 2)
- 3. Code Enforcement Report (Enclosure 3)
- 4. Staff Reports
 - i. Assistant Director Report (Enclosure 4)
 - ii. Project Manager Report (Enclosure 5)
 - iii. Project Observation Field Report (Enclosure 6)
 - iv. Community Meetings (Enclosure 7)

Staff presented the Consent Agenda to the boards for approval. The Consent Agenda was approved as presented.

CRA Action: Mr. Mark Lemke made a motion to approve the Consent Agenda as presented. Ms. Patricia "Anne" Goodnight seconded the motion, and it passed by unanimous vote. 6-0.

G. Public Comments.

CRA Staff added public comments at the beginning of the meeting and the end of the meeting. If anyone would like to add something to the future agenda, they can make staff aware of the speaker slips.

H. Announcements.

Public Comments speaker slips
 CRA Staff commented on the public 3-minute speaker slip policy for each Topic. The Board will give more time if they feel it's necessary.

2. Communications Folder

Staff provided a hard copy of all attachments in the communication folder to the board members. Staff reviewed the communication folder with the board and members of the public. Included in the folder were the public notice of the Immokalee Community Redevelopment Advisory Board Meeting, TIGER Ribbon Cutting Ceremony Flyer, Health Care Network Advisory Informational Flyer, International Coastal Cleanup flyer, Fox4 News articles on Immokalee, Peace Fair Flyer, and Parks and Recreation Trunk-or-Treat Event flyer.

I. Other Agencies

1. FDOT Updates No Updates.



2. Other Community Agencies

i. Immokalee Water and Sewer District (IWSD)

CRA Staff announced that the Immokalee Water and Sewer District (IWSD) will be presenting at the November 12, 2025, meeting. They will be presenting on the connection fees that are set to be in place after October 1, 2025.

ii. Collier County Code Enforcement

Mr. Joseph "Joe" Mucha provided information on the successful Neighborhood Cleanup held on September 13, 2025. They were able to fill up 7 dumpsters. They served 75 clients in the Immokalee Area. The Collier County Sheriff's Office provided some weekenders for this event, which was a great help.

Mr. Mucha also thanked Mr. Hassam, owner of the 99 Cents Store, for allowing staff to use his lot for the Neighborhood Cleanup.

iii. Collier County Parks and Recreation

Mr. Said Gomez provided information on the October Parks and Recreation Advisory Board (PARAB) Meeting that will be held in Immokalee on October 15, 2025, at 6 P.M. at Immokalee Community Park. He has been made aware that most of the sports practices will be cancelled so that parents and other community members can attend the meeting.

Ms. Christie Betancourt asked if a Zoom option is available for the PARAB Meeting. Mr. Said Gomez said they have low engagement with Zoom; however, he can ask and get back to the staff.

iv. Immokalee Eastern Chamber of Commerce

Ms. Christie Betancourt provided information on the Cherryle Thomas Christmas Around the World Parade and Gala Event. The event this year will be held on the first Saturday of December, which is December 6, 2025. The Tree Lighting Event will be held on December 4, 2025.

v. Collier County Growth Management Community Development Department Housing Policy and Economic Development

Ms. Sarah Harrington provided information on the recent Affordable Housing Advisory Committee (AHAC) Meeting. A Local Government Area of Opportunity was selected. She commented that two cycles prior, half of the applications for the proposed developments that include components of affordable housing were from Immokalee. However, for this cycle, they did not receive anything from Immokalee, so they hope to include an application for Immokalee in the next cycle, which would begin next year.

Ms. Sarah Harrington and other County staff are having conversations with developers about properties in Immokalee. They are taking many initiatives to bring more affordable housing to Immokalee.



Also discussed at the AHAC Meeting was the Housing Demand Model, which calculates the number of units needed to support a 1% reduction for Affordable Housing units. Ms. Sarah Harrington discussed the Average Median Income (AMI) of Collier County and how it affects the cost of living and the economic development, as well as other factors.

Ms. Sarah Harrington had the opportunity to go to a Broadband conference. Immokalee qualifies as an unserved and undeserved area. She and other county staff are looking to see what they can do to bring better internet coverage and increase internet speed. A brief discussion was held on the lack of towers and coverage within the area, and the need to explore and work with others to maximize coverage.

J. Community Presentations

1. Collier Area Transit – Fare Study (Enclosure 8)

Ms. Sarah Goolsby introduced herself. She is part of the consultant team for the Collier Area Transit (CAT) Fare Study that is being conducted. She provided an overview of the Fare Study and said it's an evaluation of CAT's fare structure to ensure that the fares being offered are still fair and equitable to the community but also generate revenue for the Transit system. Due to CAT's 2015 Transit Development Plan, they recommended evaluating their fare structure about every 5 years. The last study was done in 2017. Ms. Goolsby commented that this is just a study, they are evaluating and also having some public outreach before any final recommendations are made. A workshop was previously held at the North Collier Regional Park and the Immokalee Community Park.

Ms. Sarah Goolsby provided an overview of the existing fare structure (fixed route), and highlighted the cost of one-way fares, Marco Express, and the Smart Card Pass. She also commented on the offers of the reduced rate, which is half the cost for Medicare members, Disability Community, age 65 and older, children under 17, high school and college students, and active/retired military personnel. There are also two special discount passes, which include the Summer Paw Pass (valid from June 1 to August 31 for students) and the 30-day Perk Pass (250+ Employees).

Also within the existing fare structure are the ADA trips. The fare for this service is \$3 for a one-way trip. The ADA trip service cost was last increased in 2012. The Transportation Disadvantaged (TD) Trips are based on income scale and vary from \$1, \$3 or \$4 per one-way trip.

Ms. Sarah Goolsby provided an overview of the Collier Area Transit fares and presented a comparative analysis to other transit peer groups like Breeze Transit, LeeTran (Lee County), Bayway (Bay County), ECAT (Escambia County) and other agencies. This was done to assist with the appropriateness of the current fare policy and structure. She commented on CAT's fixed-route fare and said the base one-way fare cost is slightly above the other transit agencies; however, the Daily Pass and 30-day pass are lower than other agencies. As for the Paratransit, CAT's fare cost is slightly above the peer group's mean. CAT has also reduced the fare for ADA trips, which is based on income level.



As for the Transportation Disadvantage fare, all of the peers have a flat fee for each one-way trip. Mr. Paul Thein asked what determines the qualification for the disadvantaged fare. Ms. Sarah Goolsby said it is based on income.

Mr. Omar Deleon commented that the Collier Transit program comprises of two different services, which are the ADA service, which is for individuals who have disabilities. The primary criterion for this is that the trip must originate and end within 3 quarters of a mile of fixed route service. As for Transportation Disadvantage, the service is for service outside of the 3 quarter of a mile services. The Transportation Disadvantage is a state-run program. One service is a Federal requirement, and the other is a State.

A discussion was held on whether an opportunity is present for those who have Medicaid to be able to afford Transportation without any out-of-pocket expense.

Mr. Omar Deleon clarified that Medicaid has its own branch for transportation. Further discussion was held on other opportunities that could be presented with a pilot program in Immokalee through Sunshine Health and have individual ride CAT without out-of-pocket funds. Mr. Omar Deleon said further discussion will need to be done to figure out the funding mechanism.

Ms. Sarah Goolsby provided a summary of CAT's existing fare structure compared to other peers. The CAT base fixed route fare and the ADA fare are above the peers' mean. Daily pass fare and monthly pass fare are below the peers' mean. Student and Military discounts are competitive. Ms. Goolsby further presented the ridership trends for fixed-route and paratransit, revenue trends for fixed-route, paratransit and farebox recovery ratio. Ms. Goolsby commented on the graph of the farebox recovery ratio trends and highlighted the percentage of each year the fare revenue covered the operating expenses. The graph highlighted showed that operating expenses have been increasing at a higher rate than the revenue.

Ms. Sarah Goolsby provided information on the conceptual fare alternatives. For fixed-route fares, Peer Alignment, Fare Capping Strategy, Employer Buy-in, and Revenue Recovery were discussed. As for the Paratransit conceptual fare alternative, staff have looked at increasing the base fare adjustment. Other conceptual fare alternatives looked into for Transportation Disadvantaged included the flat fare approach, two-tier simplification, adjustment of current tiers, and fixed route focus.

Mr. Paul Thein asked what is determined to be considered a financial disadvantage for CAT.

Mr. Omar Deleon commented that staff look into the federal poverty levels and guidelines to determine where an individual falls. To be considered, an application must be submitted. If approved, the application is good for three years.

Ms. Sarah Goolsby highlighted the 4 scenarios for a fully fixed route fare and the increase for a daily pass. Scenario 2 included a fare cap for the daily pass and 15-day and 30-day pass.



Scenario 3 included a perk pass change for the 30-day pass. Scenario 4, which is the revenue recovery alternative, included an increase to the 15-day and 30-day passes. Paratransit scenario 1 had an ADA fare of \$3 to \$3.25. Scenario 2 had an increase in the ADA fare from \$3 to \$3.50. Scenario 4 included an increase in the ADA fare of \$3 to \$4 and an increase in the reduced ADA Fare of \$1 to \$2.

Ms. Goolsby further presented information on the scenarios for the Transportation Disadvantage. Scenario 1, Tier simplification, included changes based on the Poverty level of an individual. The increase for this scenario would be about \$1 more than the fare. As for Increasing Revenue Recovery, scenario 2, the increase for an individual would be about \$2, based on where the individual is within the percentage of the poverty level. Scenario 3, Fixed Route Focus, included the same cost as Scenario 1, however, with an option to make the fixed route free for TD users. Scenario 4, Three Tier, included an increase of \$1.

Ms. Sarah Goolsby provided information on the survey that is being carried out. Individuals can give their input on the CAT fare.

Ms. Andrea Halman asked if there was any effort in which the bus drivers speak to the bus riders and discuss the survey with them.

Mr. Omar Deleon commented on the efforts that are being made to share this survey. They have hosted two workshops and have their staff at the transfer station also surveying pass users. CAT staff would like to be transparent about this initiative and be sure that all are aware of any changes. The CAT Staff asked all to support them in distributing the survey. They are also working with other agencies that assist with the paratransit services. Information on the survey is also being shared on their social media. Mr. Omar Deleon clarified that a QR code is shown on all the buses to present information on the survey.

Mr. Mark Lemke suggested that the bus drivers have a clipboard with the QR Code and pass it to every person who rides the bus and encourage them to do the survey. Mr. Mark Lemke asked where a pass can be purchased.

Mr. Omar Deleon said that one can go in person to the Naples transfer station or download the mobile app to purchase passes. CAT staff are making efforts to allow individuals to reload funds at a convenience store if they do not have a credit card or bank account.

Mr. Mark Lemke asked if it's possible to have a vending machine in the transfer station in Naples or at the new Immokalee Transfer Station.

Mr. Omar Deleon commented that they have looked into this matter; however, they have been advised to steer clear of them due to the maintenance, inventory, as well as exposure to other elements. Further discussion was held on the outreach initiatives taken to make all aware of the 15-30 day passes and how it helps with the buses operating efficiently.



Mr. Paul Thein asked if there is any other funding available for other innovative programs to assist with the transportation cost.

Mr. Omar Deleon said they are always seeking grant opportunities. He provided information on the transit development plan and how it helps with seeking opportunities for the upcoming years. Mr. Deleon commented on the timeline for most grants and said they must think about the long-term of each grant. A discussion was held on the importance of the community having this transportation access.

Ms. Christie Betancourt asked about the timeline for the Fare Study completion and when it will be in effect. Mr. Omar Deleon said they are hoping to finalize this study at the beginning of next year. The recommendations made will go to the Board of Collier County Commissioners, who will have the final say. A modification as a result of the study will take effect mid-early next year. Ms. Betancourt also asked about the number of surveys already completed.

Mr. Omar Deleon commented that he is unsure about the overall number; however, they are hoping to have at least around 200-300 surveys completed. Mr. Omar Deleon also provided information on the services that are highly utilized and said the 15 and 30- day passes are utilized at a high percentage.

Mr. Rafael Campo commented on the Zoom Chat on whether a new route or extension can be added to serve the Kaicasa (Habitat for Humanity) development.

Mr. Omar Deleon commented that they need to evaluate the implications if a route or extension is added. This is something that is added to their transportation plan.

Mr. Michael "Mike" Facundo asked about the number of buses in Immokalee.

Mr. Omar Deleon commented that 2 buses are constantly in Immokalee. They also have Route 19, where the bus travels from Immokalee to Naples and Route 121, where the bus travels from Immokalee to Marco Island. A further discussion was held on the timespan of the buses and how an individual can plan their trip with the Transit App.

Mr. Oscar Lugo asked what the goal is to cover the operating costs. Mr. Omar Deleon commented that for pickup services, they would like to be between 10% -15%, especially when it comes to covering the operating costs. CAT staff would like to generate more revenue to help provide more services.

Further discussion was held on the type of ridership that is commonly used. Mr. Omar Deleon commented that for the Paratransit Program, ADA is the largest ridership. Previous scenarios have been evaluated for the paratransit program; however, the cost of providing another service is not very different from what is already in place.



K. Old Business

- 1. Contractor Maintenance Reports
 - i. A&M Property Maintenance Report & Schedule (Enclosure 9)

 Staff presented the look-ahead schedule for all the maintenance work on Main Street, 1st Street and the Triangle area.

Ms. Christie Betancourt complimented Mr. Joseph "Joe" Mucha and Mr. Scott Pickens' efforts in following up with Immokalee areas that needed trimming.

2. Development Report by Johnson Engineering (Enclosure 10)

Ms. Kaitlyn Zindle highlighted a couple of new developments. There are 2 building additions and 3 new developments for Zoning Petitions. She provided an overview of the Iglesia Cristiana Mana, 502 New Market Road property, Immokalee Airport GFTS Parcel A South Aircraft Hangar, Pathways Early Learning Center, and the Jiron Market.

Ms. Zindle also presented information on the previous projects with recent activity. This included the 1244 Arden Ave property, Sainvilus Subdivision, Boys and Girls Club of Immokalee Gym, A&H Invest Mult-Tenant Commercial Building, Immokalee Sports Complex, Onda Rose Multi-Family and the Pulte Foundation – Monarca Phase 1.

There were 3 approved letters for zoning action issued to Lee County Electrical Co-op Immokalee Warehouse, Crestview Park Apartments, and the RCMA Immokalee MPUD.

3. 2025/2026 Strategic Plan Update No other update for the 2025/2026 Strategic Plan.

4. Budget Update

Staff will have an updated amended budget. The budget will show the cost for Phase 2 design for the First Street Corridor Safety Project. Staff will present this at the next meeting.

- 5. New Market Road Commercial Project (Parcel along Pinellas Street)
 - i. Vacating the Alley update

Staff have put in a request to Real Property. Their Right-of-way group is handling the estimate/evaluation analysis. As soon as staff receive comments, they will follow up with the Transportation Department to get their in-kind for the New Market Area. Staff will have an update at the next meeting.

6. Brief Staff Project update

i. Immokalee Sidewalk Phase III – Eustis Ave. and W Delaware Ave.

Staff provided an overview of the project and information on the progress of the Immokalee Sidewalk Phase III project. Staff are in the process of finalizing the structures. Once the structures are manufactured and delivered, staff will use a Notice to Proceed, and the project will start. The project should take about 8 months to complete.



ii. First Street Corridor Safety Project

Staff recently had a Bid opening. This was a third attempt; the CRA staff had to legally advertise this a third time, since there were 2 failed bid openings. Only one bid was received for the previous 2 bid openings.

Phase I of the First Street Corridor Safety Project consists of 11 streetlights from Eustis Ave down to School Drive. Phase 1 has no easements that will need to be acquired. The bids are being vetted by Procurement. Once staff receive approval for the bid, they will move forward with the contract and go through the Board of Collier County Commissioners for approval.

As for Phase II, staff are working on finalizing the easements, so that Real Property Management and Transportation can start the acquisition process for the needed easements that are needed for Phase II. Staff anticipate having 100% plans ready by mid-October. It will be about a 12 to 18-month process of making the acquisitions.

L. New Business.

No New Business.

M. Citizen Comments.

Ms. Christie Betancourt presented Ms. Yvonne Blair a 5-year award for the County.

Mr. John Dunnuck provided information on the Williams Ranch. The Williams Ranch will be owned by the County. Mr. John Dunnuck also announced that he is retiring. His last day in the office will be January 9, 2026.

Ms. Andrea Halman commented that the Parks and Recreation Advisory Board meetings (PARAB) need to be advertised more. She also commented on the importance of having a virtual option for these types of meetings.

Ms. Christie Betancourt also commented on the importance of meetings having a virtual option; however, other factors come in play, such as the cost of the equipment, internet, and the amount of time one spends setting up.

Mr. John Dunnuck followed up and said that once the new Immokalee Government Center is done, it will have a nice community room, which will have the technology at the county's standard. Mr. John Dunnuck said staff will bring back a presentation on the new Government Center concept layout.

Ms. Andrea Halman also commented on the importance of sharing the agendas with others in the community, so that they are aware of the progress that is occurring in Immokalee.

N. <u>Next Meeting Date</u>

The Immokalee Community Redevelopment Advisory Board will meet on Wednesday, October 29, 2025, at 9:00 A.M. at the Immokalee Community Park.



O. <u>Adjournment</u>
Meeting adjourned at 10:35 A.M.

^{*} Zoom Meeting chat is attached to the minutes for the record.

10/24/2025

C.C. 1025-138324

C.C. 1025-138324	BCC Adopt	Tot Amend			
Fund / Comm Item	Budget	Budget	Commitment	Actual	Available
1025000000 IMMOKALEE REDEVELOPMENT		<u> </u>	232,481.69	21,927.93-	210,553.76-
REVENUE Sub Total	1,729,600.00-	1,762,908.25-		50,000.00-	1,712,908.25-
REVENUE - OPERATING Sub-Total	7,200.00-	7,200.00-		23,223.22	7,200.00-
361180 INVESTMENT INTEREST	7,200.00-	7,200.00-			7,200.00-
CONTRIBUTION AND TRANSFERS Sub-Total	1,722,400.00-	1,755,708.25-		50,000.00-	1,705,708.25-
410001 TRANSFER FROM 0001 GENERAL FUND	1,328,100.00-	1,328,100.00-		50,000.00-	1,278,100.00-
411011 TRANSFER FROM 1011 UNINC AREA MSTD GENERAL	301,900.00-	301,900.00-		,	301,900.00-
487999 REIMBURSEMENT INTERDEPARTMENTAL	92,800.00-	92,800.00-			92,800.00-
489201 CARRY FORWARD OF ENCUMB AMT BY ADC CODE	,,,,,,,,,,,,,,,,,,,,,,,,,,,,,,,,,,,,,,,	33,308.25-			33,308.25-
489900 NEGATIVE 5% ESTIMATED REVENUES	400.00	400.00			400.00
EXPENSE Sub Total	1,729,600.00	1,762,908.25	232,481.69	28,072.07	1,502,354.49
PERSONAL SERVICE	363,300.00	363,300.00	51,686.00	22,967.43	288,646.57
OPERATING EXPENSE	500,900.00	534,208.25	180,795.69	5,104.64	348,307.92
631400 ENGINEERING FEES	60,000.00	92,408.25	32,408.25	5,25	60,000.00
634210 IT OFFICE AUTOMATION ALLOCATION	12,300.00	12,300.00	12,300.00		22,223.23
634211 INFO TECH BILLING HOURS ALLOCATION	1,600.00	1,600.00			1,600.00
634970 INDIRECT COST REIMBURSEMENT	36,800.00	36,800.00	36,800.00		2,000.00
634980 INTERDEPT PAYMENT FOR SERV	171,500.00	171,500.00	30,000.00		171,500.00
634990 LANDSCAPE INCIDENTALS	10,000.00	10,900.00	9,547.00		1,353.00
634999 OTHER CONTRACTUAL SERVICES	45,000.00	45,000.00	3,5 17 100		45,000.00
639967 TEMPORARY LABOR	13,000.00	13,000.00			13,000.00
640300 OUT OF COUNTY TRAVEL PROFESSIONAL DEVEL	8,000.00	8,000.00		383.07	7,616.93
640410 MOTOR POOL RENTAL CHARGE	6,600.00	6,600.00		363.67	6,600.00
640990 TOLLS	0,000.00	0,000.00			0,000.00
641230 TELEPHONE ACCESS CHARGES	200.00	200.00			200.00
641400 TELEPHONE DIRECT LINE	7,500.00	7,500.00	8,000.00		500.00-
641700 CELLULAR TELEPHONE	1,300.00	1,300.00	3,000.00		1,700.00-
641950 POSTAGE FREIGHT AND UPS	200.00	200.00	3,000.00		200.00
641951 POSTAGE	100.00	100.00			100.00
643100 ELECTRICITY	3,200.00	3,200.00	3,346.57	153.43	300.00-
643400 WATER AND SEWER	4,000.00	4,000.00	3,304.68	195.32	500.00
644100 RENT BUILDINGS	56,700.00	56,700.00	48,120.19	4,350.83	4,228.98
644620 LEASE EQUIPMENT	1,900.00	1,900.00	1,827.00	.,555.55	73.00
645100 INSURANCE GENERAL	2,700.00	2,700.00	2,700.00		
645260 AUTO INSURANCE	500.00	500.00	500.00		
646180 BUILDING R AND M ISF BILLINGS					
646360 MAINTENANCE OF GROUNDS ALLOCATED	25,000.00	25,000.00	12,000.00		13,000.00
646430 FLEET MAINT ISF LABOR AND OVERHEAD	600.00	600.00	,		600.00
646440 FLEET MAINT ISF PARTS AND SUBLET	200.00	200.00			200.00
647110 PRINTING AND OR BINDING OUTSIDE VENDORS	3,200.00	3,200.00			3,200.00
648160 OTHER ADS	200.00	200.00	200.00		,
648170 MARKETING AND PROMOTIONAL	7,000.00	7,000.00			7,000.00
649100 LEGAL ADVERTISING	5,000.00	5,000.00	2,000.00		3,000.00
651110 OFFICE SUPPLIES GENERAL	3,500.00	3,500.00	152.00	8.00	3,340.00
I	1 ,,,,,,,,,,,,,,,,,,,,,,,,,,,,,,,,,,,,,	,			,

C.C. 1025-138324

	BCC Adopt	Tot Amend			
Fund / Comm Item	Budget	Budget	Commitment	Actual	Available
651210 COPYING CHARGES	3,500.00	3,500.00	4,590.00		1,090.00-
651910 MINOR OFFICE EQUIPMENT	500.00	500.00			500.00
651930 MINOR OFFICE FURNITURE	400.00	400.00			400.00
651950 MINOR DATA PROCESSING EQUIPMENT	5,000.00	5,000.00			5,000.00
652110 CLOTHING AND UNIFORM PURCHASES	500.00	500.00			500.00
652210 FOOD OPERATING SUPPLIES	2,000.00	2,000.00		13.99	1,986.01
652490 FUEL AND LUBRICANTS ISF BILLINGS	1,300.00	1,300.00			1,300.00
652920 COMPUTER SOFTWARE	1,200.00	1,200.00			1,200.00
652990 OTHER OPERATING SUPPLIES	1,000.00	1,000.00			1,000.00
652999 PAINTING SUPPLIES	500.00	500.00			500.00
654110 BOOKS PUBLICATIONS AND SUBSCRIPTIONS	400.00	400.00			400.00
654210 DUES AND MEMBERSHIPS	5,000.00	5,000.00			5,000.00
654310 TUITION	1,000.00	1,000.00			1,000.00
654360 OTHER TRAINING EDUCATIONAL EXPENSES	3,000.00	3,000.00			3,000.00
654370 ORGANIZATIONAL DEVELOPMENT	800.00	800.00			800.00
CAPITAL OUTLAY	22,500.00	22,500.00			22,500.00
763100 IMPROVEMENTS GENERAL	22,500.00	22,500.00			22,500.00
TRANSFERS	747,500.00	747,500.00			747,500.00
911026 TRANSFER TO 1026 IMM CRA CAPITAL	747,500.00	747,500.00			747,500.00
RESERVES	95,400.00	95,400.00			95,400.00
991000 RESERVE FOR CONTINGENCIES	21,500.00	21,500.00			21,500.00
998000 RESERVE FOR CASH BALANCE (CH129.01 F.S.)	73,900.00	73,900.00			73,900.00

C.C. 1629-162524

C.C. 1629-162524					
Fund / Comm Item	BCC Adopt Budget	Tot Amend Budget	Commitment	Actual	Available
1629000000 IMMOKALEE BEAUTIFICATION			439627.07	-9975.83	-429651.24
REVENUE Sub Total	2,210,700.00-	2,431,222.12-	o	-13403.18	-2417818.94
REVENUE - OPERATING Sub-Total	694,000.00-	694,000.00-	o	-13403.18	-680596.82
311100 CURRENT AD VALOREM TAXES	687,000.00-	687,000.00-	0	0	-687000
311200 DELINQUENT AD VALOREM TAXES			0	-1144.25	1144.25
361180 INVESTMENT INTEREST	7,000.00-	7,000.00-	0	0	-7000
361320 INTEREST TAX COLLECTOR			0	-12.05	12.05
369130 INS CO REFUNDS			0	-12246.88	12246.88
CONTRIBUTION AND TRANSFERS Sub-Total	1,516,700.00-	1,737,222.12-	0	0	-1737222.12
486600 TRANSFER FROM PROPERTY APPRAISER			0	0	0
489200 CARRY FORWARD GENERAL	1,551,400.00-	1,551,400.00-	0	0	-1551400
489201 CARRY FORWARD OF ENCUMB AMT BY ADC CODE		220,522.12-	0	0	-220522.12
489900 NEGATIVE 5% ESTIMATED REVENUES	34,700.00	34,700.00	0	0	34700
EXPENSE Sub Total	2,210,700.00	2,431,222.12	439627.07	3427.35	1988167.7
OPERATING EXPENSE	658,700.00	879,222.12	439627.07	2242.05	437353
631400 ENGINEERING FEES	50,000.00	188,518.40	138,518.40		50,000.00
634970 INDIRECT COST REIMBURSEMENT	3,500.00	3,500.00	3,500.00		
634980 INTERDEPT PAYMENT FOR SERV	110,000.00	110,000.00			110,000.00
634990 LANDSCAPE INCIDENTALS	30,000.00	30,000.00	8,647.00		21,353.00
634999 OTHER CONTRACTUAL SERVICES	180,000.00	262,003.72	82,003.72		180,000.00
639961 PAINTING CONTRACTORS	20,000.00	20,000.00			20,000.00
641951 POSTAGE	100.00	100.00			100.00
643100 ELECTRICITY	120,000.00	120,000.00	117,757.95	2,242.05	
645100 INSURANCE GENERAL	1,200.00	1,200.00	1,200.00		
646311 SPRINKLER SYSTEM MAINTENANCE			1,000.00		1,000.00-
646318 MULCH					
646360 MAINTENANCE OF GROUNDS ALLOCATED	90,000.00	90,000.00	87,000.00		3,000.00
646451 LIGHTING MAINTENANCE	46,000.00	46,000.00			46,000.00
649010 LICENSES AND PERMITS	2,000.00	2,000.00			2,000.00
649100 LEGAL ADVERTISING	3,000.00	3,000.00			3,000.00
651110 OFFICE SUPPLIES GENERAL	100.00	100.00			100.00
651910 MINOR OFFICE EQUIPMENT	1,000.00	1,000.00			1,000.00
652210 FOOD OPERATING SUPPLIES	600.00	600.00			600.00
652990 OTHER OPERATING SUPPLIES	600.00	600.00			600.00
652999 PAINTING SUPPLIES	600.00	600.00			600.00
CAPITAL OUTLAY	350,000.00	350,000.00			350,000.00
763100 IMPROVEMENTS GENERAL	350,000.00	350,000.00			350,000.00
TRANSFER CONST	24,800.00	24,800.00		1,185.30	23,614.70
930600 BUDGET TRANSFERS PROPERTY APPRAISER	5,000.00	5,000.00		1,162.41	3,837.59
930700 BUDGET TRANSFERS TAX COLLECTOR	19,800.00	19,800.00		22.89	19,777.11
RESERVES	1,177,200.00	1,177,200.00			1,177,200.00
991000 RESERVE FOR CONTINGENCIES	25,300.00	25,300.00			25,300.00
993000 RESERVE FOR CAPITAL OUTLAY	1,151,900.00	1,151,900.00			1,151,900.00

C.C. 1011-163805

Cost Center 163805 Immokalee Rd and SR 29

	BCC Adopt	Tot Amend			
Fund / Comm Item	Budget	Budget	Commitment	Actual	Available
163805 IMMOKALEE RD & STATE ROAD 29	244,700.00	244,700.00	217,109.09	740.91	26,850.00
EXPENSE Sub Total	244,700.00	244,700.00	217,109.09	740.91	26,850.00
OPERATING EXPENSE	244,700.00	244,700.00	217,109.09	740.91	26,850.00
634990 LANDSCAPE INCIDENTALS	23,700.00	23,700.00	15,000.00		8,700.00
643100 ELECTRICITY	13,000.00	13,000.00	11,416.10	133.90	1,450.00
643300 TRASH AND GARBAGE DISPOSAL	3,000.00	3,000.00	3,400.00		400.00-
643400 WATER AND SEWER	13,000.00	13,000.00	12,292.99	607.01	100.00
646311 SPRINKLER SYSTEM MAINTENANCE	1,000.00	1,000.00			1,000.00
646318 MULCH	6,000.00	6,000.00			6,000.00
646360 MAINTENANCE OF GROUNDS ALLOCATED	185,000.00	185,000.00	175,000.00		10,000.00
652310 FERTILIZER HERBICIDES AND CHEMICALS					

Fund 1026 Immokalee CRA Projects

C.C. 1020-138340	BCC Adopt	Tot Amend			
Fund / Comm Item	Budget	Budget	Commitment	Actual	Available
1026000000 IMMOKALEE CRA PROJECT FUND		1	634,463.85		634,463.85-
REVENUE Sub Total	753,700.00-	5,528,449.20-			5,528,449.20-
REVENUE - OPERATING Sub-Total	6,500.00-	6,500.00-			6,500.00-
361180 INVESTMENT INTEREST	6,500.00-	6,500.00-			6,500.00-
CONTRIBUTION AND TRANSFERS Sub-Total	747,200.00-	5,521,949.20-			5,521,949.20-
411025 TRANSFER FROM 1025 IMMOKALEE REDEVELOPMENT	747,500.00-	747,500.00-			747,500.00-
489201 CARRY FORWARD OF ENCUMB AMT BY ADC CODE		4,774,749.20-			4,774,749.20-
489900 NEGATIVE 5% ESTIMATED REVENUES	300.00	300.00			300.00
EXPENSE Sub Total	753,700.00	5,528,449.20	634,463.85		4,893,985.35
OPERATING EXPENSE	100,000.00	360,994.70			360,994.70
634999 OTHER CONTRACTUAL SERVICES	100,000.00	368,000.00			368,000.00
649030 CLERKS RECORDING FEES		7,005.30-			7,005.30-
CAPITAL OUTLAY	653,700.00	4,982,454.50	634,463.85		4,347,990.65
763100 IMPROVEMENTS GENERAL	653,700.00	4,982,454.50	634,463.85		4,347,990.65
GRANTS AND DEBT SERVICE		185,000.00			185,000.00
884200 RESIDENTIAL REHAB		185,000.00			185,000.00

Fund 1026 Project 50243 Imm CRA-Stormw In

	BCC Adopt	Tot Amend			
Fund / Comm Item	Budget	Budget	Commitment	Actual	Available
50243 IMMOKALEE CRA PROJECT FUND		278,000.00			278,000.00
EXPENSE Sub Total		278,000.00			278,000.00
OPERATING EXPENSE		68,000.00			68,000.00
634999 OTHER CONTRACTUAL SERVICES		68,000.00			68,000.00
CAPITAL OUTLAY		210,000.00			210,000.00
763100 IMPROVEMENTS GENERAL		210,000.00			210,000.00

Fund 1026 Project 50244 Imm CRA-S Sidewalk

	BCC Adopt	Tot Amend			
Fund / Comm Item	Budget	Budget	Commitment	Actual	Available
50244 IMMOKALEE CRA PROJECT FUND		518,800.00	300,395.10		218,404.90
EXPENSE Sub Total		518,800.00	300,395.10		218,404.90
OPERATING EXPENSE		50,000.00			50,000.00
631400 ENGINEERING FEES					
634999 OTHER CONTRACTUAL SERVICES		50,000.00			50,000.00
CAPITAL OUTLAY		468,800.00	300,395.10		168,404.90
763100 IMPROVEMENTS GENERAL		468,800.00	300,395.10		168,404.90

Fund 1026 Project 50245 Imm CRA-Park & Rec

	BCC Adopt	Tot Amend			
Fund / Comm Item	Budget	Budget	Commitment	Actual	Available
50247 IMMOKALEE CRA PROJECT FUND		50,000.00			50,000.00
EXPENSE Sub Total		50,000.00			50,000.00
OPERATING EXPENSE		50,000.00			50,000.00
634999 OTHER CONTRACTUAL SERVICES		50,000.00			50,000.00

Fund 1026 Project 50246 Imm CRA-Neigh R

	BCC Adopt	Tot Amend			
Fund / Comm Item	Budget	Budget	Commitment	Actual	Available
50246 IMMOKALEE CRA PROJECT FUND	50,000.00	207,994.70	100,000.00		107,994.70
EXPENSE Sub Total	50,000.00	207,994.70	100,000.00		107,994.70
OPERATING EXPENSE	50,000.00	42,994.70	100,000.00		42,994.70
634999 OTHER CONTRACTUAL SERVICES	50,000.00	50,000.00			50,000.00
649030 CLERKS RECORDING FEES		7005.30-			7005.30-
CAPITAL OUTLAY		165,000.00	100,000.00		65,000.00
763100 IMPROVEMENTS GENERAL		165,000.00	100,000.00		65,000.00

Fund 1026 Project 50248 Imm CRA-Main St C.

	BCC Adopt	Tot Amend			
Fund / Comm Item	Budget	Budget	Commitment	Actual	Available
50248 IMMOKALEE CRA PROJECT FUND	426,000.00	1,400,000.00			1,400,000.00
EXPENSE Sub Total	426,000.00	1,400,000.00			1,400,000.00
OPERATING EXPENSE		100,000.00			100,000.00
634999 OTHER CONTRACTUAL SERVICES		100,000.00			100,000.00
CAPITAL OUTLAY	426,000.00	1,300,000.00			1,300,000.00
763100 IMPROVEMENTS GENERAL	426,000.00	1,300,000.00			1,300,000.00

Fund 1026 Project 50250 Imm CRA-First St

	BCC Adopt	Tot Amend			
Fund / Comm Item	Budget	Budget	Commitment	Actual	Available
50250 IMMOKALEE CRA PROJECT FUND	227,700.00	1,519,779.50	234,068.75		1,285,710.75
EXPENSE Sub Total	227,700.00	1,519,779.50	234,068.75		1,285,710.75
CAPITAL OUTLAY	227,700.00	1,519,779.50	234,068.75		1,285,710.75
763100 IMPROVEMENTS GENERAL	227,700.00	1,519,779.50	234,068.75		1,285,710.75

Fund 1026 Project 50252 Imm CRA-Com Gra

	BCC Adopt	Tot Amend			
Fund / Comm Item	Budget	Budget	Commitment	Actual	Available
50252 IMMOKALEE CRA PROJECT FUND		185,000.00			185,000.00
EXPENSE Sub Total		185,000.00			185,000.00
GRANTS AND DEBT SERVICE		185,000.00			185,000.00
884200 RESIDENTIAL REHAB		185,000.00			185,000.00

Fund 1026 Project 50264 Imm CRA-Economic Dev

	BCC Adopt	Tot Amend			
Fund / Comm Item	Budget	Budget	Commitment	Actual	Available
50264 IMMOKALEE CRA PROJECT FUND	50,000.00	50,000.00			50,000.00
EXPENSE Sub Total	50,000.00	50,000.00			50,000.00
OPERATING EXPENSE	50,000.00	50,000.00			50,000.00
634999 OTHER CONTRACTUAL	50,000.00	50,000.00			50,000.00

Fund 1026 Project 50269 Imm CRA-Lighting

	BCC Adopt	Tot Amend			
Fund / Comm Item	Budget	Budget	Commitment	Actual	Available
50269 IMMOKALEE CRA PROJECT FUND		118,875.00			118,875.00
EXPENSE Sub Total		118,875.00			118,875.00
CAPITAL OUTLAY		118,875.00			118,875.00
763100 IMPROVEMENTS GENERAL		118,875.00			118,875.00

Fund 1026 Project 80320 Imm Sports Complex Renovations

	BCC Adopt	Tot Amend			
Fund / Comm Item	Budget	Budget	Commitment	Actual	Available
80320 IMMOKALEE CRA PROJECT FUND		1,200,000.00			1,200,000.00
EXPENSE Sub Total		1,200,000.00			1,200,000.00
CAPITAL OUTLAY		1,200,000.00			1,200,000.00
763100 IMPROVEMENTS GENERAL		1,200,000.00			1,200,000.00

C.C. 1027-138315

Fund 1027 Immokalee CRA Grant

	BCC Adopt	Tot Amend			
Fund / Comm Item	Budget	Budget	Commitment	Actual	Available
1027000000 IMM CRA GRANT		-	987,000.00		987,000.00-
REVENUE Sub Total		1,388,371.00-			1,388,371.00-
REVENUE - OPERATING Sub-Total		987,000.00-			987,000.00-
331555 HUD GRANTS		987,000.00-			987,000.00-
CONTRIBUTION AND TRANSFERS Sub-Total		401,371.00-			401,371.00-
487999 REIMBURSEMENT INTERDEPARTMENTAL		401,371.00-			401,371.00-
EXPENSE Sub Total		1,388,371.00	987,000.00		401,371.00
CAPITAL OUTLAY		1,388,371.00	987,000.00		401,371.00
763100 IMPROVEMENTS GENERAL		1,388,371.00	987,000.00		401,371.00

Fund 1027 Project 33831 First Street Pedestrian Safety Improvements

	BCC Adopt	Tot Amend			
Fund / Comm Item	Budget	Budget	Commitment	Actual	Available
33831 IMM CRA GRANT					
REVENUE Sub Total		401,371.00-			401,371.00-
CONTRIBUTION AND TRANSFERS Sub-Total		401,371.00-			401,371.00-
487999 REIMBURSEMENT INTERDEPARTMENTAL		401,371.00-			401,371.00-
EXPENSE Sub Total		401,371.00			401,371.00
OPERATING EXPENSE					
631400 ENGINEERING FEES					
CAPITAL OUTLAY		401,371.00			401,371.00
763100 IMPROVEMENTS GENERAL		401,371.00			401,371.00

Fund 1027 Project 33873 EDI/CPF

	BCC Adopt	Tot Amend			
Fund / Comm Item	Budget	Budget	Commitment	Actual	Available
33873 IMM CRA GRANT			987,000.00		987,000.00-
REVENUE Sub Total		987,000.00-			987,000.00-
REVENUE - OPERATING Sub-Total		987,000.00-			987,000.00-
331555 HUD GRANTS		987,000.00-			987,000.00-
EXPENSE Sub Total		987,000.00	987,000.00		
CAPITAL OUTLAY		987,000.00	987,000.00		
763100 IMPROVEMENTS GENERAL		987,000.00	987,000.00		

C.C. 1025-138324

C.C. 1025-138324	DCC Advis	Tat America			
Fund / Comm Item	BCC Adopt Budget	Tot Amend Budget	Commitment	Actual	Available
1025000000 IMMOKALEE REDEVELOPMENT		<u> </u>	84,610.73	203,939.40-	119,328.67
REVENUE Sub Total	1,460,100.00-	1,483,665.00-	, ,	1,470,614.30-	185,350.70-
REVENUE - OPERATING Sub-Total	7,200.00-	7,200.00-		18,810.30-	11,610.30
361170 OVERNIGHT INTEREST	7,200.00	,		9,187.85-	9,187.85
361180 INVESTMENT INTEREST	7.200.00-	7,200.00-		9,622.45-	2,422.45
CONTRIBUTION AND TRANSFERS Sub-Total	1,452,900.00-	1,476,465.00-		1,451,804.00-	196,961.00-
410001 TRANSFER FROM 0001 GENERAL FUND	1,108,500.00-	1,108,500.00-		1,108,500.00-	130,301.00
411011 TRANSFER FROM 1011 UNINC AREA MSTD GENERAL	252,000.00-	252,000.00-		252,000.00-	
487999 REIMBURSEMENT INTERDEPARTMENTAL	92,800.00-	92,800.00-		91,304.00-	1,496.00-
489200 CARRY FORWARD GENERAL	32,000.00	32,000.00		31,304.00	172,300.00-
489201 CARRY FORWARD OF ENCUMB AMT BY ADC CODE		23,565.00-			23,565.00-
489900 NEGATIVE 5% ESTIMATED REVENUES	400.00	400.00			400.00
EXPENSE Sub Total	1,460,100.00	1,483,665.00	84,610.73	1,266,674.90	304,679.37
PERSONAL SERVICE	337,700.00	337,700.00	04,010.73	335,920.60	25,279.40
OPERATING EXPENSE	443,700.00	467,265.00	84,610.73	292,854.30	66,299.97
	50,000.00	73,565.00		-	-
631400 ENGINEERING FEES	ŕ	,	55,973.25	12,551.75	5,040.00
634210 IT OFFICE AUTOMATION ALLOCATION	10,700.00	10,700.00		10,700.00	
634970 INDIRECT COST REIMBURSEMENT	29,300.00	29,300.00		29,300.00	44 750 00
634980 INTERDEPT PAYMENT FOR SERV	160,000.00	160,000.00	45 000 00	129,242.00	11,758.00
634990 LANDSCAPE INCIDENTALS	10,000.00	10,000.00	15,992.00	4,750.00	10,742.00-
634999 OTHER CONTRACTUAL SERVICES	45,200.00	45,200.00	6,550.00	5,548.00	28,602.00
639967 TEMPORARY LABOR				7,820.72	7,820.72-
640300 OUT OF COUNTY TRAVEL PROFESSIONAL DEVEL	8,000.00	8,000.00		5,648.38	2,351.62
640410 MOTOR POOL RENTAL CHARGE	600.00	600.00			600.00
640990 TOLLS				32.04	32.04-
641230 TELEPHONE ACCESS CHARGES	200.00	200.00		137.25	62.75
641400 TELEPHONE DIRECT LINE	6,000.00	6,000.00	1.57	7,918.43	1,920.00-
641700 CELLULAR TELEPHONE	1,200.00	1,200.00	1,830.36	1,474.82	2,105.18-
641950 POSTAGE FREIGHT AND UPS	200.00	200.00			200.00
641951 POSTAGE	100.00	100.00		145.52	45.52-
643100 ELECTRICITY	3,100.00	3,100.00	1,120.11	1,879.89	100.00
643400 WATER AND SEWER	3,200.00	3,200.00	1,395.19	2,404.81	600.00-
644100 RENT BUILDINGS	40,000.00	40,000.00		41,520.16	1,520.16-
644620 LEASE EQUIPMENT	1,800.00	1,800.00		1,827.00	27.00-
645100 INSURANCE GENERAL	2,400.00	2,400.00		2,400.00	
645260 AUTO INSURANCE	500.00	500.00		500.00	
646180 BUILDING R AND M ISF BILLINGS				344.22	344.22-
646360 MAINTENANCE OF GROUNDS ALLOCATED	25,000.00	25,000.00		5,685.00	19,315.00
646430 FLEET MAINT ISF LABOR AND OVERHEAD	600.00	600.00		564.00	36.00
646440 FLEET MAINT ISF PARTS AND SUBLET	100.00	100.00		920.51	820.51-
647110 PRINTING AND OR BINDING OUTSIDE VENDORS	3,000.00	3,000.00			3,000.00
648160 OTHER ADS			200.00		200.00-
648170 MARKETING AND PROMOTIONAL	6,000.00	6,000.00		5,926.25	73.75
649000 SALES TAX EXPENSE					
649100 LEGAL ADVERTISING	5,000.00	5,000.00	1,282.50	717.50	3,000.00
651110 OFFICE SUPPLIES GENERAL	3,500.00	3,500.00	<u>40</u> .50	906.71	2,552.79
•	•	•	Pac	ket Page	23

Fund 1025 Immokalee Community Redevelopment Agency

C.C. 1025-138324

C.C. 1023 130321	BCC Adopt	Tot Amend			
Fund / Comm Item	Budget	Budget	Commitment	Actual	Available
651210 COPYING CHARGES	3,500.00	3,500.00	225.25	4,169.99	895.24-
651910 MINOR OFFICE EQUIPMENT	500.00	500.00		50.88	449.12
651930 MINOR OFFICE FURNITURE	400.00	400.00			400.00
651950 MINOR DATA PROCESSING EQUIPMENT	10,000.00	10,000.00		1,791.31	8,208.69
652110 CLOTHING AND UNIFORM PURCHASES	500.00	500.00			500.00
652210 FOOD OPERATING SUPPLIES	2,000.00	2,000.00		897.32	1,102.68
652490 FUEL AND LUBRICANTS ISF BILLINGS	1,100.00	1,100.00		623.35	476.65
652920 COMPUTER SOFTWARE	600.00	600.00			600.00
652990 OTHER OPERATING SUPPLIES	1,000.00	1,000.00		670.39	329.61
652999 PAINTING SUPPLIES	500.00	500.00			500.00
654110 BOOKS PUBLICATIONS AND SUBSCRIPTIONS	400.00	400.00			400.00
654210 DUES AND MEMBERSHIPS	4,500.00	4,500.00		3,337.88	1,162.12
654310 TUITION	1,000.00	1,000.00			1,000.00
654360 OTHER TRAINING EDUCATIONAL EXPENSES	1,200.00	1,200.00			1,200.00
654370 ORGANIZATIONAL DEVELOPMENT	800.00	800.00		448.22	351.78
CAPITAL OUTLAY	22,500.00	22,500.00			22,500.00
763100 IMPROVEMENTS GENERAL	22,500.00	22,500.00			22,500.00
TRANSFERS	637,900.00	637,900.00		637,900.00	190,600.00
911026 TRANSFER TO 1026 IMM CRA CAPITAL	637,900.00	637,900.00		637,900.00	190,600.00
RESERVES	18,300.00	18,300.00			
991000 RESERVE FOR CONTINGENCIES	18,300.00	18,300.00			

Fund 1629 Immokalee Beautification MSTU

C.C. 1629-162524

Fund / Comm Item	BCC Adopt Budget	Tot Amend Budget	Commitment	Actual	Available
1629000000 IMMOKALEE BEAUTIFICATION	2,143,900.00-	2 225 000 17	321740.47 0	-412906.8	91166.33 -1615620.61
REVENUE Sub Total REVENUE - OPERATING Sub-Total	636,400.00-	2,325,090.17- 636,400.00-	0	-709469.56 -709469.56	73069.56
311100 CURRENT AD VALOREM TAXES	629,400.00-	629,400.00-	0	-582431.27	-46968.73
311200 DELINQUENT AD VALOREM TAXES	023,400.00	025,400.00	0	-42059.16	42059.16
361170 OVERNIGHT INTEREST	5,000.00-	5,000.00-	0	-32289	27289
361180 INVESTMENT INTEREST	2,000.00-	2,000.00-	0	-32890.07	30890.07
361320 INTEREST TAX COLLECTOR	,	,,,,,,,,,,,,,,,,,,,,,,,,,,,,,,,,,,,,,,,	0	-642.62	642.62
369130 INS CO REFUNDS			0	-19157.44	19157.44
CONTRIBUTION AND TRANSFERS Sub-Total	1,507,500.00-	1,688,690.17-	0	0	-1688690.17
486600 TRANSFER FROM PROPERTY APPRAISER			0	0	0
486700 TRANSFER FROM TAX COLLECTOR			0	0	0
489200 CARRY FORWARD GENERAL	1,539,400.00-	1,539,400.00-	0	0	-1539400
489201 CARRY FORWARD OF ENCUMB AMT BY ADC CODE		181,190.17-	0	0	-181190.17
489900 NEGATIVE 5% ESTIMATED REVENUES	31,900.00	31,900.00	0	0	31900
EXPENSE Sub Total	2,143,900.00	2,325,090.17	321740.47	296562.76	1706786.94
OPERATING EXPENSE	469,700.00	650,890.17	321740.47	279426.24	99723.46
631400 ENGINEERING FEES	50,000.00	192,855.65	138,607.90	31,453.75	22,794.00
634970 INDIRECT COST REIMBURSEMENT	5,400.00	5,400.00		5,400.00	
634980 INTERDEPT PAYMENT FOR SERV	110,000.00	110,000.00		91,304.00	18,696.00
634990 LANDSCAPE INCIDENTALS	30,000.00	30,000.00	6,827.00	9,215.00	13,958.00
634999 OTHER CONTRACTUAL SERVICES	180,000.00	212,380.47	94,074.42	37,697.95	80,608.10
639961 PAINTING CONTRACTORS	20,000.00	20,000.00			20,000.00
641951 POSTAGE	100.00	100.00			100.00
643100 ELECTRICITY	1,800.00	1,800.00	80,100.05	20,189.21	48,489.26-
645100 INSURANCE GENERAL	1,500.00	1,500.00		1,500.00	
646311 SPRINKLER SYSTEM MAINTENANCE	2,000.00	2,000.00	774.69	529.81	695.50
646318 MULCH	1,600.00	1,600.00			1,600.00
646360 MAINTENANCE OF GROUNDS ALLOCATED	20,000.00	20,000.00		80,685.00	60,685.00-
646451 LIGHTING MAINTENANCE	40,000.00	45,954.05	1,356.41	1,087.14	43,510.50
649010 LICENSES AND PERMITS	2,000.00	2,000.00			2,000.00
649100 LEGAL ADVERTISING	3,000.00	3,000.00			3,000.00
651110 OFFICE SUPPLIES GENERAL	100.00	100.00			100.00
651910 MINOR OFFICE EQUIPMENT 652210 FOOD OPERATING SUPPLIES	1,000.00 500.00	1,000.00 500.00		350.88	1,000.00 149.12
652990 OTHER OPERATING SUPPLIES	500.00	500.00		13.50	486.50
652999 PAINTING SUPPLIES	200.00	200.00		15.50	200.00
CAPITAL OUTLAY	350,000.00	350,000.00			300,000.00
763100 IMPROVEMENTS GENERAL	350,000.00	350,000.00			300,000.00
TRANSFER CONST	17,200.00	17,200.00		17,136.52	63.48
930600 BUDGET TRANSFERS PROPERTY APPRAISER	4,500.00	4,500.00		4,466.48	33.52
930700 BUDGET TRANSFERS TAX COLLECTOR	12,700.00	12,700.00		12,670.04	29.96
RESERVES	1,307,000.00	1,307,000.00		,=: 5.5 1	1,307,000.00
991000 RESERVE FOR CONTINGENCIES	20,500.00	20,500.00			20,500.00
993000 RESERVE FOR CAPITAL OUTLAY	1,286,500.00	1,286,500.00			1,286,500.00

C.C. 1011-163805

Cost Center 163805 Immokalee Rd and SR 29

	BCC Adopt	Tot Amend			
Fund / Comm Item	Budget	Budget	Commitment	Actual	Available
163805 IMMOKALEE RD & STATE ROAD 29	237,600.00	237,600.00	40,131.09	196,332.27	1,136.64
EXPENSE Sub Total	237,600.00	237,600.00	40,131.09	196,332.27	1,136.64
OPERATING EXPENSE	237,600.00	237,600.00	40,131.09	196,332.27	1,136.64
634990 LANDSCAPE INCIDENTALS	20,000.00	20,000.00	4,070.00	25,930.00	10,000.00-
634999 OTHER CONTRACTUAL SERVICES					
643100 ELECTRICITY	12,000.00	12,000.00	3,523.86	8,328.90	147.24
643300 TRASH AND GARBAGE DISPOSAL	3,000.00	3,000.00	3.76	3,321.24	325.00-
643400 WATER AND SEWER	12,500.00	12,500.00	293.47	12,506.53	300.00-
646311 SPRINKLER SYSTEM MAINTENANCE	1,000.00	1,000.00			1,000.00
646318 MULCH	3,500.00	3,500.00		3,485.60	14.40
646360 MAINTENANCE OF GROUNDS ALLOCATED	185,000.00	185,000.00	32,240.00	142,760.00	10,000.00
652310 FERTILIZER HERBICIDES AND CHEMICALS	600.00	600.00			600.00

Fund 1026 Immokalee CRA Projects

01011020130310	BCC Adopt	Tot Amend			
Fund / Comm Item	Budget	Budget	Commitment	Actual	Available
1026000000 IMMOKALEE CRA PROJECT FUND		-	634,463.85	756,134.85-	121,671.00
REVENUE Sub Total	644,100.00-	4,605,475.00-		777,460.65-	4,018,614.35-
REVENUE - OPERATING Sub-Total	6,500.00-	6,500.00-		139,560.65-	133,060.65
361170 OVERNIGHT INTEREST				69,171.04-	69,171.04
361180 INVESTMENT INTEREST	6,500.00-	6,500.00-		70,389.61-	63,889.61
CONTRIBUTION AND TRANSFERS Sub-Total	637,600.00-	4,598,975.00-		637,900.00-	4,151,675.00-
411025 TRANSFER FROM 1025 IMMOKALEE REDEVELOPMENT	637,900.00-	637,900.00-		637,900.00-	190,600.00-
489201 CARRY FORWARD OF ENCUMB AMT BY ADC CODE		3,961,375.00-			3,961,375.00-
489900 NEGATIVE 5% ESTIMATED REVENUES	300.00	300.00			300.00
EXPENSE Sub Total	644,100.00	4,605,475.00	634,463.85	21,325.80	4,140,285.35
OPERATING EXPENSE		318,000.00		7,005.30	260,994.70
634999 OTHER CONTRACTUAL SERVICES		318,000.00			268,000.00
649030 CLERKS RECORDING FEES				7,005.30	7,005.30-
CAPITAL OUTLAY	644,100.00	4,102,475.00	634,463.85	14,320.50	3,694,290.65
763100 IMPROVEMENTS GENERAL	644,100.00	4,102,475.00	634,463.85	14,320.50	3,694,290.65
GRANTS AND DEBT SERVICE		185,000.00			185,000.00
884200 RESIDENTIAL REHAB		185,000.00			185,000.00

Fund 1026 Project 50243 Imm CRA-Stormw In

	BCC Adopt	Tot Amend			
Fund / Comm Item	Budget	Budget	Commitment	Actual	Available
50243 IMMOKALEE CRA PROJECT FUND		278,000.00			278,000.00
EXPENSE Sub Total		278,000.00			278,000.00
OPERATING EXPENSE		68,000.00			68,000.00
634999 OTHER CONTRACTUAL SERVICES		68,000.00			68,000.00
CAPITAL OUTLAY		210,000.00			210,000.00
763100 IMPROVEMENTS GENERAL		210,000.00			210,000.00

Fund 1026 Project 50244 Imm CRA-S Sidewalk

	BCC Adopt	Tot Amend			
Fund / Comm Item	Budget	Budget	Commitment	Actual	Available
50244 IMMOKALEE CRA PROJECT FUND		519,800.00	300,395.10	1,000.00	218,404.90
EXPENSE Sub Total		519,800.00	300,395.10	1,000.00	218,404.90
OPERATING EXPENSE		50,000.00			50,000.00
631400 ENGINEERING FEES					
634999 OTHER CONTRACTUAL SERVICES		50,000.00			50,000.00
CAPITAL OUTLAY		469,800.00	300,395.10	1,000.00	168,404.90
763100 IMPROVEMENTS GENERAL		469,800.00	300,395.10	1,000.00	168,404.90

Fund 1026 Project 50245 Imm CRA-Park & Rec

	BCC Adopt	Tot Amend			
Fund / Comm Item	Budget	Budget	Commitment	Actual	Available
50247 IMMOKALEE CRA PROJECT FUND		50,000.00			50,000.00
EXPENSE Sub Total		50,000.00			50,000.00
OPERATING EXPENSE		50,000.00			50,000.00
634999 OTHER CONTRACTUAL SERVICES		50,000.00			50,000.00

Fund 1026 Project 50246 Imm CRA-Neigh R

	BCC Adopt	Tot Amend			
Fund / Comm Item	Budget	Budget	Commitment	Actual	Available
50246 IMMOKALEE CRA PROJECT FUND		165,000.00	100,000.00	7,005.30	57,994.70
EXPENSE Sub Total		165,000.00	100,000.00	7,005.30	57,994.70
OPERATING EXPENSE				7,005.30	7005.30-
634999 OTHER CONTRACTUAL SERVICES					
649030 CLERKS RECORDING FEES				7,005.30	7005.30-
CAPITAL OUTLAY		165,000.00	100,000.00		65,000.00
763100 IMPROVEMENTS GENERAL		165,000.00	100,000.00		65,000.00

Fund 1026 Project 50248 Imm CRA-Main St C.

	BCC Adopt	Tot Amend			
Fund / Comm Item	Budget	Budget	Commitment	Actual	Available
50248 IMMOKALEE CRA PROJECT FUND		974,000.00			974,000.00
EXPENSE Sub Total		974,000.00			974,000.00
OPERATING EXPENSE		100,000.00			100,000.00
634999 OTHER CONTRACTUAL SERVICES		100,000.00			100,000.00
CAPITAL OUTLAY		874,000.00			874,000.00
763100 IMPROVEMENTS GENERAL		874,000.00			874,000.00

Fund 1026 Project 50250 Imm CRA-First St

	BCC Adopt	Tot Amend			
Fund / Comm Item	Budget	Budget Commitment		Actual	Available
50250 IMMOKALEE CRA PROJECT FUND	644,100.00	644,100.00 1,305,400.00		13,320.50	1,058,010.75
EXPENSE Sub Total	644,100.00	1,305,400.00	234,068.75	13,320.50	1,058,010.75
CAPITAL OUTLAY	644,100.00	1,305,400.00	234,068.75	13,320.50	1,058,010.75
763100 IMPROVEMENTS GENERAL	644,100.00	1,305,400.00	234,068.75	13,320.50	1,058,010.75

Fund 1026 Project 50252 Imm CRA-Com Gra

1 min = 0=0 1 10 jost 00=0= min 0 m 0 m 0 m							
	BCC Adopt	Tot Amend					
Fund / Comm Item	Budget	Budget	Commitment	Actual	Available		
50252 IMMOKALEE CRA PROJECT FUND		185,000.00			185,000.00		
EXPENSE Sub Total		185,000.00			185,000.00		
GRANTS AND DEBT SERVICE		185,000.00			185,000.00		
884200 RESIDENTIAL REHAB		185,000.00			185,000.00		

Fund 1026 Project 50269 Imm CRA-Lighting

	BCC Adopt	Tot Amend			
Fund / Comm Item	Budget	Budget	Commitment	Actual	Available
50269 IMMOKALEE CRA PROJECT FUND		118,875.00			118,875.00
EXPENSE Sub Total		118,875.00			118,875.00
CAPITAL OUTLAY		118,875.00			118,875.00
763100 IMPROVEMENTS GENERAL		118,875.00			118,875.00

Fund 1026 Project 80320 Imm Sports Complex Renovations

	BCC Adopt	Tot Amend			
Fund / Comm Item	Budget	Budget Commitment		Actual	Available
80320 IMMOKALEE CRA PROJECT FUND		1,200,000.00			1,200,000.00
EXPENSE Sub Total		1,200,000.00			1,200,000.00
CAPITAL OUTLAY		1,200,000.00			1,200,000.00
763100 IMPROVEMENTS GENERAL		1,200,000.00			1,200,000.00

C.C. 1027-138315

Fund 1027 Immokalee CRA Grant

	BCC Adopt	Tot Amend			
Fund / Comm Item	Budget	Budget	Commitment	Actual	Available
1027000000 IMM CRA GRANT		-	987,000.00	22,462.96-	964,537.04-
REVENUE Sub Total		2,129,994.75-		48,833.71-	1,365,908.04-
REVENUE - OPERATING Sub-Total		987,000.00-		2.29	987,002.29-
331555 HUD GRANTS		987,000.00-			987,000.00-
361170 OVERNIGHT INTEREST				2.29	2.29-
CONTRIBUTION AND TRANSFERS Sub-Total		1,142,994.75-		48,836.00-	378,905.75-
487999 REIMBURSEMENT INTERDEPARTMENTAL		1,142,994.75-		48,836.00-	378,905.75-
EXPENSE Sub Total		2,129,994.75	987,000.00	26,370.75	401,371.00
OPERATING EXPENSE		141,623.75		26,370.75	
631400 ENGINEERING FEES		141,623.75		26,370.75	
CAPITAL OUTLAY		1,988,371.00	987,000.00		401,371.00
763100 IMPROVEMENTS GENERAL		1,988,371.00	987,000.00		401,371.00

Fund 1027 Project 33831 First Street Pedestrian Safety Improvements

	BCC Adopt	Tot Amend			
Fund / Comm Item	Budget	Budget	Commitment	Actual	Available
33831 IMM CRA GRANT					
REVENUE Sub Total		401,371.00-			401,371.00-
CONTRIBUTION AND TRANSFERS Sub-Total		401,371.00-			401,371.00-
487999 REIMBURSEMENT INTERDEPARTMENTAL		401,371.00-			401,371.00-
EXPENSE Sub Total		401,371.00			401,371.00
OPERATING EXPENSE					
631400 ENGINEERING FEES					
CAPITAL OUTLAY		401,371.00			401,371.00
763100 IMPROVEMENTS GENERAL		401,371.00			401,371.00

Fund 1027 Project 33873 EDI/CPF

	BCC Adopt	Tot Amend			
Fund / Comm Item	Budget	Budget	Commitment	Actual	Available
33873 IMM CRA GRANT			987,000.00		987,000.00-
REVENUE Sub Total		987,000.00-			987,000.00-
REVENUE - OPERATING Sub-Total		987,000.00-			987,000.00-
331555 HUD GRANTS		987,000.00-			987,000.00-
EXPENSE Sub Total		987,000.00	987,000.00		
CAPITAL OUTLAY		987,000.00	987,000.00		
763100 IMPROVEMENTS GENERAL		987,000.00	987,000.00		

Immokalee CRA

September 2025

Case Number	Case Type	Description	Date Entered	Location Description	Detailed Description
CEV20250010534	V	Closed	09/02/2025	1408 PLUM ST, IMMOKALEE 34142	Bulldozer on residential property
CEROW20250010536	ROW	Closed	09/02/2025	1408 PLUM ST, IMMOKALEE 34142	Observed work being done on the ROW without permit.
CEPE20250010540	PE	Closed	09/02/2025	Fahrney St - Right of Way	Parking Citation - ROW
CENA20250010546	NA	Closed	09/02/2025	1413 Tangerine StII	High grass
CEROW20250010547	ROW	Open	09/02/2025	Davenport Mobile Homes 19th St N and 8th Ave, Immokalee	Overgrown vegetation blocking view of traffic
CENA20250010548	NA	Closed	09/02/2025	1415 Tangerine Stll Immokalee FL	High grass
CETU20250010601	TU	Closed	09/04/2025	201 S 3rd St	People selling food in the parking lot in front of callers business.
CECOM20250010631	СОМ	Closed	09/04/2025	201 S 3rd St	Unlicensed food vendors without permits, many vendors not regulated by the Dbpr or the department of agriculture
CESD20250010656	SD	Closed	09/04/2025	Along Legacy Way	New construction is causing lots of dust in the area and the large trucks driving up and down the road constantly kick the dust into the air.
CEV20250010663	V	Open	09/04/2025	1401 AVOCADO ST	Commercial Vehicle parked on the Right of way
CENA20250010740	NA	Closed	09/08/2025	701 N 18th Immokalee	Complainant states there is a lot of household trash and debris
CESD20250010750	SD	Closed	09/08/2025	1321 Carson Rd	Unpermitted electrical & framing work inside the house.
CESD20250010755	SD	Open	09/08/2025	1008 Raulerson Rd	Unpermitted screen enclosure in the rear of the property, and an unpermitted above ground pool. shed fence
CENA20250010767	NA	Closed	09/08/2025	3111 WESTCLOX ST, IMMOKALEE 34142	High Grass/ Weeds
CES20250010796	S	Closed	09/09/2025	Northwest corner of Camp Keais and Oil Well.	Small advertising signs next to road
CEV20250010826	V	Closed	09/10/2025	3563 Carson Lakes Cir	Two vehicles parking on the grass in the evenings, usually after 6PM.
CEPE20250010971	PE	Closed	09/11/2025	Fahrney St	White Toyota Camry -Tag # 47DTWX - Parked in ROW
CEPE20250011118	PE	Closed	09/16/2025	ROW - Fahrney St	Cited for unlawful parking - ROW - Citation #CE006061
CEPM20250011136	PM	Closed	09/17/2025	215 N 7th ST	Utility cables too low in front of property.
CEPF20250011199	PF	Open	09/18/2025	630 El Paso TRL, Immokaleel	Permit PRSO20230522649 has expired with fees due.
CEAU20250011232	AU	Open	09/18/2025	1008 Raulerson Rd	no permit for the chain link fence
CENA20250011240	NA	Closed	09/18/2025	1012 RAULERSON RD, IMMOKALEE 34142	Overgrown Weeds/ Grass over 18in
CEPE20250011336	PE	Closed	09/23/2025	Fahrney St	Citation #CE006063 - Parked in ROW
CEPE20250011339	PE	Closed	09/23/2025	Fahrney St	Parked in ROW - Fahrney St
CEPF20250011371	PF	Open	09/23/2025	1313 Plum ST, Immokaleel	Permit PRBD20210838725 has expired with fees due.
CEPE20250011421	PE	Closed	09/24/2025	CO 12252II 200 S 3rd St Immokalee	Selling food from a white ford expedition - 7888VU
CELU20250011424	LU	Closed	09/24/2025	514 S 4th Stil	Selling food out of a ford 350 van on vacant lot - IC91GB
CEV20250011437	V	Open	09/25/2025	1203 N 19TH TER, IMMOKALEE 34142	Two unlicensed/inoperable vehicles on the property
CENA20250011544	NA	Closed	09/29/2025	56403480006	High weeds
CENA20250011547	NA	Open	09/29/2025	56405880002	High weeds
CESD20250011554	SD	Open	09/30/2025	404 11th ST SE	Construction going on at 404, 11th St. SE in the back of the house.
CEA20250011585	А	Open	09/30/2025	Backyard near the white trailer	They set up a chicken coop and let the chickens roam around neighboring yards digging holes.



Assistant Director Report October 23, 2025

1. <u>Immokalee Area Master Plan (IAMP) Restudy</u>

(PL201880002258) Approved by BCC for final adoption on 12/10/2019. Copy of IAMP as amended by Ordinance 2019-47 can be found at www.ImmokaleeCRA.com website.

- Implementation schedule was provided at the November 2020 Meeting.
- Staff is continuing with implementation of the Immokalee Initiatives.

2. <u>Immokalee Area Overlay District LDC Update</u>

County staff discussed IAMP Policies 6.1.3 (Downtown Pedestrian Amenities) and 3.1.4 (Central Business District) at the CRA meeting on March 17, 2021. The first Land Development Code (LDC) workshop followed on May 19, 2021. On June 16, 2022, the county held a kick-off meeting with The Neighborhood Company (TNCo), the project's consultant, followed by a site visit on August 12, 2022. Over the next several months, TNCo provided updates, including a February 2023 CRA Advisory Board presentation and a June 2023 joint CRA & MSTU meeting.

In September 2023, TNCo submitted a "White Paper" on the Immokalee Land Development Code, followed by workshops and updates in early 2024. By May 2024, TNCo presented draft language to the CRA Board and submitted revisions to the county. The Development Services Advisory Committee (DSAC) reviewed the project in July and September 2024.

On September 24, 2024, TNCo informed staff that DSAC approved the proposed LDC amendments on September 4. However, concerns arose about implementing architectural design standards on Main Street due to Senate Bill 250, which bans restrictive development requirements until October 2026. TNCo is considering omitting these regulations for now. Additionally, the Loop Road Overlay is under review for potential conflicts with existing zoning rules. While the amendments are progressing, these issues may cause delays in the overall timeline.

On October 31, 2024, TNCo met with CRA staff and county staff to review county attorney comments. Both issues of concern will be tabled until Senate Bill 250 expires, and the Loop Road is completed. TNCo staff will revise the LDC amendments and proceed with the adoption process.

On January 15, 2024, County staff presented updated language that included provisions for Mobile food dispensing vehicles, that may be allowed on lands zoned Community Facility District (CF) within the IUAOD, subject to Conditional Use approval and contingent upon compliance with LDC section 5.05.16.

This Immokalee Urban Area Overlay (LDCA) (PL20240004278) went to the Collier County Planning Commissioner on March 6, 2025. It went to the Collier County Board of County Commissioner on May 13, 2025, and was continued to the May 27, 2025 BCC Meeting.

Recommendation to adopt an Ordinance amending the Collier County Land Development Code to implement the Immokalee Area Master Plan Element of the Growth Management Plan, to change the Immokalee Urban Overlay District to the Immokalee Urban Area Overlay District (IUAOD) Zoning District, revise, rename, and add subdistricts, and establish uses, boundaries and design standards. [PL2024004278] (First of two hearings).

This item is scheduled to go before the BCC on October 28th and November 10th.



3. CRA Office


CRA Intern, Kizzie Fowler will continue to work for the Bayshore Gateway Triangle under the Collier County Fellowship program. CRA Staff is collaborating with Facilities Department for new office space on property near the current Clerk of Courts building, located at 106 South 1st Street. Staff will remain at the CareerSource building until new building is complete.

4. Redevelopment Plan

On May 10, 2022, the BCC, acting as the (CRA) board, approved a Resolution recommending approval to the BCC an amendment to the Collier County Community Redevelopment Area Plan. Staff will start the process to update the Redevelopment Plan by 2027.

5. Commercial Façade Grant Program

In accordance with objective 1.2 in the Immokalee Area Master Plan, the CRA continues to provide financial incentives to business in Immokalee via the Commercial Facade Improvement grant program. The CRA initiated the Program in October 2008. Since that time, 17 façade grants have been awarded to local businesses for a total of \$294,621.67. Eligible applicants may receive grant funding up to \$20,000 as reimbursement, using a one-half (1/2) to 1 match with equal applicant funding for funding for façade improvements to commercial structures. Program is in place and being reviewed for revisions. No update.

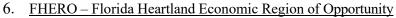

Staff attends monthly FHERO board meetings via Zoom or in person. The FHERO board meeting scheduled for November 10th was cancelled. Next meeting is TBD.

Please see link to view copy of 2021 Retail Demand Analysis.

On June 28, 2021, Governor DeSantis issued Executive Order Number 21-149 which redesignated the South-Central RAO for another five-year term with an expiration date of June 28, 2026. For more information on FHERO please visit https://flaheartland.com/

The new digital flip-book edition of the **FHERO Guide** is live, active, and public. For complete 32-page guide please visit http://passportpublications.com/FHERO Guide.html

7. Immokalee Unmet Needs Coalition

The Immokalee Unmet Needs Coalition (IUNC) is a long-term recovery group that formed in the fall of 2017 as the result of Hurricane Irma. This group is composed of non-profits, faith based, local, state, or national organizations who work together to meet the unmet needs of Immokalee residents impacted by disaster. The Housing committee meetings are usually held the second Friday of every month via zoom at 10:00 a.m.

The next meeting is scheduled for November 14, 2025, at 10:00 a.m. via Zoom. For information on housing assistance please visit website at: https://www.colliercountyhousing.com/community-assistance-program/.

10. Collier County Parks & Recreation – Immokalee area

CRA staff and Parks & Recreation staff are coordinating monthly meetings to discuss improvements of all Immokalee Parks. Immokalee Parks & Recreation updates are provided in communications folder, when available.

11. Impact Fee Installment Payment Program

The Impact Fee Installment Payment Program was extended for five years on July 25, 2023, by the Board of County Commissioners. For questions, please call Gino Santabarbara at 239-252-2925 or email him at Gino.Santabarbara@colliercountyfl.gov.





Program details:

- Pay your impact fees in installments over a 30-year term.
- Available for single-family, multi-family and commercial projects.
- Non-ad valorem special assessment on property tax bill.
- 5% fixed interest rate.
- An approved agreement must be executed and recorded prior to issuance of a Certificate of Occupancy or payment of impact fees.
- Assessment is superior to all other liens, titles, and claims, except State, County, and municipal taxes.
- Call or email for complete program requirements.

12. Adopt A Road Program

The Collier County Adopt-A-Road program is an environmental program of public/private partnership that is dedicated to providing safe and clean roads through removal of roadside litter.

Area 4, encompassing Immokalee, currently has 13 road segments within the CRA boundary (8.75 miles). While 10 segments previously had sponsors, none are currently active. Additional segments can be added based on community interest. Call 252-8924 to request trash pickup after cleanups.

For additional information or an application please contact: Collier County Road Maintenance Division, 4800 Davis Blvd., Naples, Florida 34104, PH: (239) 252-8924 or email at roadmaintenance@colliercountyfl.gov

13. <u>Unpaved Private Road Emergency Repair MSTU (Municipal Service Taxing Unit)</u>

At the March 28, 2023, Board of County Commissioners meeting the Board considered an Ordinance to create a municipal service taxing unit to handle the unpaved private roads. At the December 12, 2023, Board of County Commissioners meeting the Board approved an Ordinance which would create the unpaved private road emergency repair municipal service taxing unit by authorizing a levy of not to exceed one (1.0000) mil of ad valorem taxes per year. There are approximately 25 roads that contain approximately 13.694 miles of unpaved private road considered impassable for emergency vehicles. The taxable value of the 625 properties benefitting from these roads is estimated to be \$61,452,001. A millage rate of 1.0000 will generate \$61,452 annually. With the average repair cost of \$12,000 per mile, approximately four (4) miles of impassable private lime rock road per year can be repaired.

On December 10, 2024, the Board of County Commissioner approved to amend Ordinance 2023-71, which created the unpaved private road emergency repair municipal service taxing unit and provide that the Board of County Commissioners be the Unit's governing body and have a levy of one (1.0000) mil of ad valorem taxes per year.

County staff reported that the PTNE MSTU Team is working with a vendor to get road repair estimates. The top 3 roads are Sunnygrove, Della Dr., and Markely. The total cost estimate will be presented to the Collier County Board of County Commissioners. They will make the decisions on funding the program so that repairs may begin.

14. Collier County Opportunity Zone Program

This program is a community and economic development tool to drive long-term private investment in low-income communities! Collier County hopes to leverage Opportunity Zones as an important tool to support the development of jobs, affordable housing, and economic vitality in five areas in Golden Gate, Naples Manor and in and around Immokalee. Low Tax Opportunity Zones, established by the federal Tax Cut and Jobs Act of 2017, encourage long-term investment and job creation in targeted communities by reducing taxes for many job creators.

To become a Qualified Opportunity Fund, an eligible corporation or partnership self-certifies by filing Form 8996, Qualified Opportunity Fund, with its federal income tax return.

Three areas in and around Immokalee, from Lake Trafford to the west to the county line to the east

- 1) Census Tract 112.05 area surrounding Immokalee.
- 2) Census Tract 113.01 area surrounding Immokalee.
- 3) Census Tract 114 area surrounding Immokalee.

Project Manager Report 10/21/2025

1. First Street Zocalo Plaza (107 N. 1st Street) and Main Street (1st Street – 9th Street)

i. Monthly Maintenance

A&M continues to provide satisfactory maintenance work to keep Zocalo Plaza clean, green and in safe condition.





10.21.25

10.21.25







8.25 09.21.25 09.21.25

Facilities Management Division removed the rust and painted the support pole on the bandshell and made the water fountain operational

ii. Holiday

Rental Christmas Tree and Zocalo Plaza Decorations – Bids were opened on April 15, 2025. Shellard Lighting Design LLC was awarded QQ 2025-021, and a PO was issued for \$7,000 for the rental Christmas Tree. On September 22, 2025, Staff met with Spencer Shellard on-site to review the requirements. He agreed to have someone at the tree lighting event. A&M Property Maintenance was awarded QQ 2025-022 for the decoration of Zocalo Plaza and a PO was issued for \$7,000. On October 20, 2025, Staff requested a quote from A&M for the testing of street pole decorations, checking on pole outages, pressure washing, tree trimming and shelling of the plaza to be ready for the holidays. FDOT advised staff to submit in November the Application for a Permit for the street pole decorations. The Tree Lighting event is on December 4, 2025, 6PM at Zocalo Plaza.

2. Historic Cemetery Preservation – 815 W Main Street

Staff will proceed with obtaining quotes for restoration activities and draft an Action Plan for the Board's consideration.

The sidewalk between the cemetery and the church is damaged due to vehicular traffic driving from the church parking lot, over the sidewalk and curb to access SR29. The load may impact the irrigation under the sidewalk to the cemetery.

It was suggested Staff investigate installing yellow bollards near the right-of way to only permit pedestrian traffic. On September 11, 2025, Webber, FDOT's subcontractor, was contacted for a resolution. On September 18, 2025 Webber installed 3 barricades and will replace the sidewalk to help stop the traffic. On October 16, 2025, Collier County Road & Bridge is checking to see how to handle (before FDOT's turnover of SR29 to the County). This is not County owned property, and a permit from FDOT may be required, if permissible.





10/21/25 Cracked concrete sidewalks between the cemetery and the church are under FDOT jurisdiction.

3. First Street Corridor Improvements

The ITB for a contractor of Phase 1 (Howard Way FKA Eustis Avenue to School Road) was posted three times before receiving 2 bids on September 15, 2025. KCA provided a DELORA (Design Entity Letter of Recommendation) on October 21, 2025. Upon approval by Procurement Services, there will be a 3-day protest period. Staff are trying to have the Construction Agreement on the BCC November 10, 2025, Agenda for approval. Phase 2 100% Plans and Legal Descriptions & Sketches for the Easements are due November 7, 2025. KCA's Surveyor, T2, has been in the field doing SUE (subsurface utility exploration) holes and marking in-field to complete the plans. Upon receipt of the plans, the Easement Acquisition process shall commence. The URA (Uniform Relocation Act) is applicable, and compliance will be monitored by CHS throughout the easement acquisition process.











10/21/25

4. Immokalee Airport Expansion

The Florida National Guard is moving forward on their Immokalee Readiness Center, but no dirt work has commenced. Global Flight Training Solutions continues to support the community with active flight training. Global Flight Training Solutions offers specialized training to local and international students.

Work is completed on the business jet storage facilities that include hanger space for small, medium and large corporate/private jets and light aircraft and the facilities include light maintenance for aircraft on-site. Increased jet storage capacity at the Immokalee Airport allows to better serve the aviation community and lends itself to greater revenue-producing opportunities for the airport and surrounding community.





10.21.25 Construction completed on the new hangers

5. 523 Howard Way – CRA-owned property – No Update

On April 22, 2025, 16L2, the BCC approved the CRA's acquisition of the parcel. The auction was conducted on May 8, 2025 with a purchase price of \$5,500. Mainscape completed the initial clean up and mowing services on July 30, 2025 and is maintaining the lot. As of September 9, 2025, the Collier County Property Appraiser's values the property at \$62,250.

6. Light Pole Replacement/Repairs

i. Pole 38 – 404 N 15th Street (near McDonalds)

On May 27, 2025 Staff advised of Pole 38 was knocked down and Traffic Operations removed it. It requires the replacement of the pole, luminaire and bolts on the base. Simmonds Electrical provided a quote of \$23,141.88. The Purchse Order was issued on July 17, 2025 and Simmonds advised the vendor's estimated ship date is October 24, 2025.

ii. Pole 8 – Triangle

Pole 8 was knocked down in May 2022. Staff received a quote from Simmond Electrical of Naples for \$24,669.28 and staff submitted a Claim to Risk Management on May 26, 2022. The pole was installed on January 10, 2023 and Simmonds invoice was \$21,904.32. Risk pursued recovering the funds from the fault party's insurance carrier. On October 10, 2025 Sttaff received the reimbuirsment less a \$500 deductible.

7. Eden Park Elementary School Sidewalks – Suspend Work Notice

Marquee Development is the contractor of this sidewalk project Contract # CC 23-8155. The Notice to Proceed was issued on April 28, 2025 and the Final Completion Date is scheduled to be April 12, 2026. Bi-weekly progress meetings are held on site and virtually. They continue to install structures and the pipe associated with them. They are continuing the tasks of forming, compacting and pouring 6" concrete sidewalks. As of September 9, 2025, the project project (% Time) is 35% complete, but are experiencing rain delays. On October 15, 2025 Staff was advised of a work stop for approximately a coulple of weeks.

8. Panther Crossing Welcome Sign

Staff requested FDOT to cut the overgrowth of vegetation along the canal for better astectics and visability of the Panther Crossing Welcome Sign and bus stop.





09.08.25 10.21.25





10.21.25

9. Silver Strand Mine – Companion Items

PL20220001624 Conditional Use, PL20230001067 Variance & PL20230018067 Excavation

Collier County Planning Commission (CCPC) heard the items on October 2, 2025. The Silver Strand Mine project is an earth mining, not rock mining (no asphalt, no concrete), 4,000-acres site with approximately 200 acre mining operation. Jessica Harrelson, Penninula Engineering, provided an overview and a site plan (see map below) to CCPC. The property boundary is red lined. The blueline represents the excavation. The site access is from Camp Keais Road within the location of the County's future roundabout. Adjacent uses are: North – Immokalee landfill and Seminole Tribe of Florida, East – Kaissa, South – single-family homes, ArborX (bio-char facility) and farms. The site is not open to the public.

In summary, the owner seeks four variances:


- 1. Landscape variance,
- 2. No paving the internal haul route (no paving past the tire wash),
- 3. Remove the planting requirement for a temporary trailer to be removed after excavation, and
- 4. Remove 7' landscape and/or fence around outdoor stroage (interferes with operations).

Tha Applicant is owner of South Grove Mine which is adjacent to Ave Maria and coming to a close in the next 12-14 months & Silver Strand will open to support the needs of the community.




County Staff Mike Sawyer, Transportation Planning, advised currently they are working on the design of the roundabout and do not have funding for construction.

CCPC approved 4-0. Item going before the BCC on December 9, 2025.

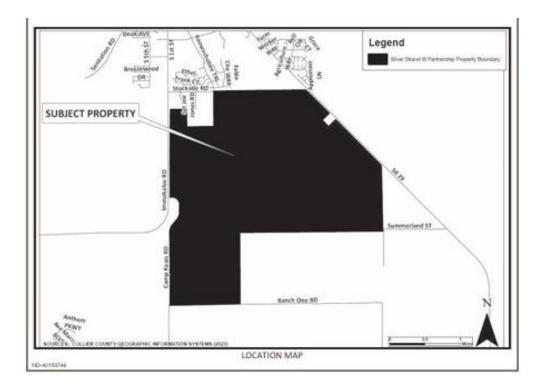






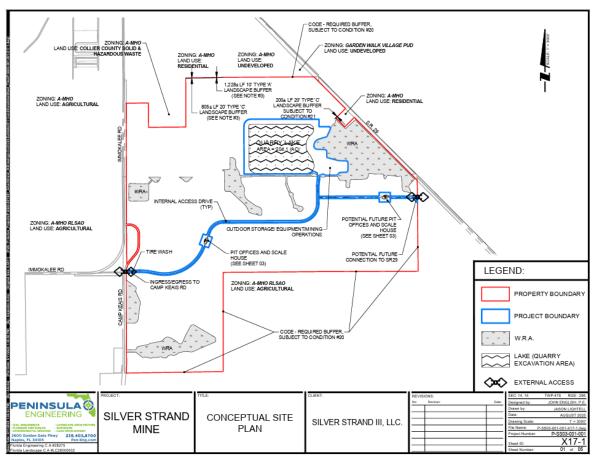

Report by: Yvonne Blair, Project Manager Dated: October 21, 2025



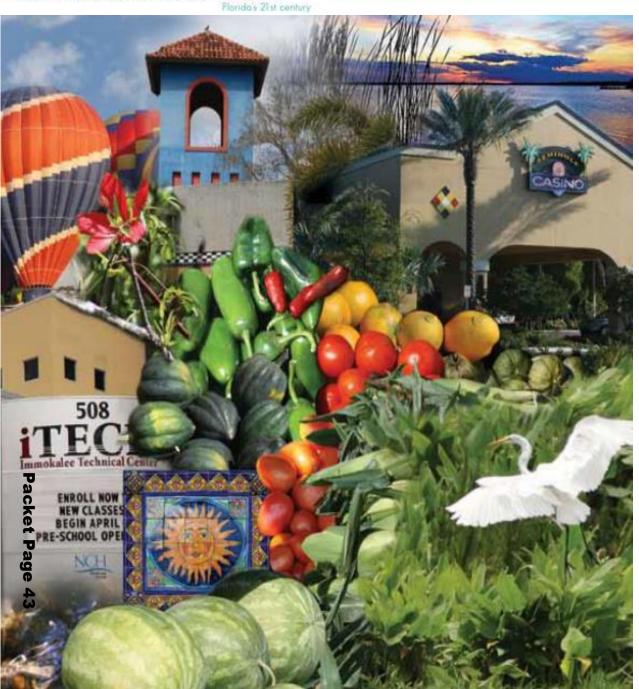

Immokalee Community Redevelopment Area (ICRA)

Projects Updates

October 21, 2025



ICRA Project listing

Table of Content

ICRA Projects (Funded by CRA and MSTU)

- First Street Corridor Pedestrian Safety Improvements
 - South 1st Street From Main Street to School Road/Seminole Crossing Trail
- Immokalee Sidewalk Phase III
 - Eustis Avenue & West Delaware Avenue
- Historic Cemetery Preservation
 - 815 West Main Street
- Lake Trafford Road Corridor Lighting Study
 - Lake Trafford from SR29 (15th St.) to Ann Olesky Park & a portion of Carson Road
- Main Street Corridor Streetscape
 - SR29 (Main Street) from 9th Street to E 2nd Street
- Immokalee Community Campus
 - SR29 (W Main Street) at South 9th Street
- Immokalee Sports Complex Park Improvement Project
 - 505 Escambia Street

Other Projects of Interest

- SR 29 Loop Road
- Eden Park Elementary School Sidewalks



First Street Corridor Pedestrian Safety Improvements

South 1st Street From Main Street to School Road/Seminole Crossing Trail

Project #:33831-01 & 33831-02 (Grant) #50250 (CRA)

Project Sponsor: *Immokalee MSTU*Project Manager: Yvonne Blair

Project Scope: In 2021 a Conceptual Plan recommended the installation of rectangular rapid beacons at three crosswalks and 11 additional Collier County Traffic Operations light poles. Staff applied for a \$250,000 Community Development Block Grant for the design. On 2/12/24 Procurement Services authorized modifying the Scope to full corridor lighting. Staff applied for 1.2M CDBG funds for construction. Project being divided into PH1 and PH2. Corridor is appx. 4,000 feet.

CHS CDBG Grant #CD22-03-IMM (Design Only PH1)

Design Budget: \$201,945 CDBG Funds (including CO#1)
Design Proposal: Kisinger, Campos & Associates (KCA)
CDBG Design Funds End: 1/6/25. 100% PH1 plans rec'd
1/3/25. 100% PH2 plans anticipated November 7, 2025.

Construction CD24-02 Budget: \$1.2M construction with total budget of \$1,575,000 & pending awarded of \$1,001,371 CDBG to be reduced by 1st Amendment to \$401,371 and increased 200K by proposed New Agreement for PH design & easement acquisitions.

Architect/Engineer: KCA

General Contractor: TBD – ITB posted 7/7/25, 8/26/25 & 0/8/3E. Bid Opening 0/15/3E to award contractor.

9/8/25. Bid Opening 9/15/25 to award contractor.

Notice to Proceed Date: TBD

Estimated CD24-02 Completion Date: PH1 extended to 4/29/26 and pending new Agreement for PH2 Construction.

ĭ	DESCRIPTION OF WORK	% COMPLETE
<u> </u>	Procurement PH1	60%
Ø	Design PH2	60%
t U	Construction PH1	0%
_		



- Subrecipient Agreement approved by BCC's 9/13/22 for \$250,000 the design project.
- BCC approved 1.2M construction Grant Application on 2/27/24 #16L1. The Subrecipient Agreement for \$1,001,371 was approved on 9/10/24 16.L.1 BCC Agenda.
- On 7/16/24 CHS ordered the Environmental. Review Report which was completed Dec 2024. Legal Notice in NDN 1/29/25. NTP issued 4/15/25.
- 8/2/24 Traffic Ops authorized alternative fixtures. On 8/12/24 KCA requested an extension for Final Plans. 10/22/24 1st Amendment approved by BCC a 60-day extension to the performance end date (12/26/24). 10/7/24 a Stop Work Notice was issued to KCA. 11/6/24 Start Work with CO2 issued. A 2nd Amendment approved BCC 12/10/24 Agenda for PH1 to reduced to \$189,000 & extend to 1/6/25. Received 100% PH1 Plans on 1/3/25.
- CD24-02 1st Amendment approved by BCC on 2/11/25 to reduce to \$401,371 & performance end of 10/31/25 extended to 4/29/26. 11/22/24 requested new KCA Proposal for phasing project. CO3 approved 4/15/25. 1/29/25 prepared Solicitation for Contractor. Posted ITB on 7/7/25 with Bid Opening on 8/21/25, 8/26/25 9/4/25 & 9/8/25-9/15/25 for PH 1. Estimated PH1 Cost: \$169,847.24, lowest bid was \$205,310. 10/21/25 Received DELORA (3-day protest period) and anticipate BCC approval of the agreement on 11/10/25.
- KCA sent legal descriptions and sketches for acquisitions for PH2 Plans on 8/4/25 & sent 60% PH2 Plans to County & Utility Providers with comments due 8/15/25. Est. PH2 Cost: \$602,880.72. TSMD to do the easement acquisition activities. 8/11/25 draft Acquisition Report prepared. On 7/21/25 sent NTP to CEI and a Suspend Work Notice on 7/22/25. On 8/8/25 Sent Angie Brewer & Associates a PO for Grant Compliance Services. CD24-02 Audit scheduled on 11/4/25. 5/13/25 CHS conducted Close-out Audit of CD22-03. On 7/2/25 CHS advised will do Agreement for PH2. KCA to provide 100% plans and LD&S 11/7/25.



Immokalee Sidewalk Phase III

Project #: 33873 (Grant) #50244 (CRA)

Grant #B-22-CP-FL-0233

Project Sponsor: Immokalee CRA **Project Manager**: Yvonne Blair

Project Scope: A comprehensive sidewalk plan for the southern area of the Immokalee Community. Consists of 6' wide concrete sidewalks as well as drainage improvements along Howard Way/Eustis Avenue and W. Delaware Avenue from S 5th Street to S 1st Street (approximately 2,500 LF, 5,000 LF for both sides of the roadways).

Design Budget: \$114,763 MSTU Funds

Total Construction Costs: 100% cost estimate

\$1,329,558.10

Packet Page 46

Federal Appropriations Funds (Estimated): \$987,000 Architect/Engineer: Agnoli, Barber & Brundage (ABB)

ABB acquired by LJA Engineering.

Owner's Representative (CEI): Total Municipal Solutions, Start Work Notice 5/14/25 with 250 remaining days.

CEI Budget: \$101,215.60 CRA Funds

General Contractor: Marquee Development #24-8233

BCC Board Date: BCC 04/08/25 16L1

Notice to Proceed Date: 08/16/2021 Design

Notice to Proceed Construction: Tentative 11/17/25 Estimated Substantial Completion Date: May 26

DESCRIPTION OF WORK	% COMPLETE
Procurement	100%
Design	100%
Construction	0%

Eustis Avenue & West Delaware



Yellow - Proposed Phase 3
Orange - Phase 1 and 2 (completed in 2018 and 2021)

- 9/27/23 CRA & MSTU Advisory Boards authorized a cost share for gap funding estimated expenses of \$245,100. 11/14/23 BCC Agenda #16L1 was approved for the Chairman's execution of the Grant Agreement with a Commencement Date of 4/13/24.
- On 7/17/24 the ITB was posted in OpenGov with bids due 9/17/24. \$1,101,179.50 Construction Agreement was approved on BCC 4/8/25 Agenda 16L1.
- On 8/6/24 HUD approved Action Plan and the #01 Performance Report with the Federal Financial Report was submitted via DRGR. Staff prepared LMA Report with data from recently released 2016-2020 map. Performance Report #02 with Federal Financial Report submitted to HUD in DRGR 1/27/25. Performance Report #03 submitted 7/29/25 in DRGR.
- 09/27/24 Staff mailed letters to Property Owners announcing project. 5/30/25 Staff mailed new start construction letters to property owners/occupants.
- 10/28/24 CO1 for LJA Engineering issued for time extension end 7/31/25. CO2 extended to 3/14/26 was approved on 6/23/25. Project signage installed on W Delaware/S 5th Street on 2/7/25.
- 7/27/25 Received Permit with a 1/21/26 expiration date & revised plans. 5/14/25 Pre-Construction Mtg. NTP tentative date 11/17/25. LJA to approve submitted drawings. Staff coordinating with Marquee on a Project Schedule while structures are being manufactured.



Historic Cemetery Preservation

815 West Main Street, PID 00127320003, 0.06 Ac +/-

District #: 5 Project #:

Project Sponsor: ICRA & IMSTU

Project Manager: TBD

Project Scope: Staff to proceed with the maintenance and preservation of the Historic Cemetery. An appropriate roadmap that defines vision, destinations and outcomes will be drafted to map out both maintenance and restoration milestones and budget(s).

Location: 815 W Main St. 28' X 95' (.06 Ac)

Maintenance Budget: TBD Restoration Budget: TBD

Team/Partners: Stantec Consulting (Survey)

Construction Manager: TBD

Landscape Maintenance: A&M Property Maintenance LLC

BCC Approval Date: TBD

Packet Page 47

Estimated Substantial Completion Date: 2026

DESCRIPTION OF WORK	% COMPLETE
Procurement	0%
Design	5%
Construction	0%





- 10/18/23 Advisory Committees reviewed a proposed 5-year plan and approved (1) clean up perimeter, (2) establish Team/partnerships with A&M, Seminoles, BCC Liaison, and Museum, (3) price all tasks, and (4) do exterior tasks in Year 1.
- A&M completed the repair for the alignment/secure signage in concrete, repaired fence and gate on 1/19/24. Existing irrigation lines from median to cemetery are to be investigated to determine if operational. 6/9/25 Discovered fence damaged with gate not closing properly. On 7/10/25 approved Estimate of \$600 to repair fence.
- 10/29/24 Sent Stantec PO \$27,148 & NTP. 1/21/25 Stantec conducted survey and GPR work on-site. Final Report and Survey received on 4/25/25.
- 9/23/24 Staff sent A&M a RFQ for PH1 (W Main medians btw 7th-9th & cemetery) for irrigation and landscaping. 6/10/25 approved \$3,220 quote for assessment of irrigation for perimeter of cemetery. Need digital version of existing irrigation plans to utilize on scope for full corridor bids. Staff to secure quotes for cemetery stone restoration by cemetery conservationist. 8/20/25 A&M confirmed the existing irrigation lines are operational; considering known graves outside the border/fence of the cemetery, irrigation may not be pursued. 9/8/25 Staff investigating the installation of bollards on ROW which may wait for SR29 turnover to County.



Lake Trafford Road Corridor Lighting Study

Lake Trafford from SR29 (15th St.) to Ann Olesky Park & a portion of Carson Road

Project #: 1026-138346-50246.2 (CRA)

1629-162524-631400 (MSTU)

Project Sponsor: Immokalee MSTU **Project Manager**: Yvonne Blair

Project Scope: Complete a lighting justification study to determine lighting requirements along Lake Trafford Road utilizing LCEC equipment and complete required survey of the corridor. The project will be completed in phases in coordination with the Transportation Division's project consisting of bike lanes and drainage improvements on both sides of Lake Trafford from Little League Road and Laurel Street.

Location: Lk Trafford Rd 4.8 mi & Carson Rd .5 mi **Design Budget:** \$149,930 MSTU Funds/\$100,000 CRA

Construction Budget (Estimate): \$3,000,000 - contingent on

type of pole and partnership with LCEC. **Funding**: CRA & MSTU Funds and Grants

Architect/Engineer: Jacobs Engineering (Jacobs)

Owner's Representative (CEI): TBD


General Contractor: TBD

Notice to Proceed Date: 05/02/23

Estimated Substantial Completion Date: TBD

Suspend Work Notice: 04/10/24 w/21 days remaining

DESCRIPTION OF WORK	% COMPLETE
Procurement	100%
Design	43%
Construction	0%

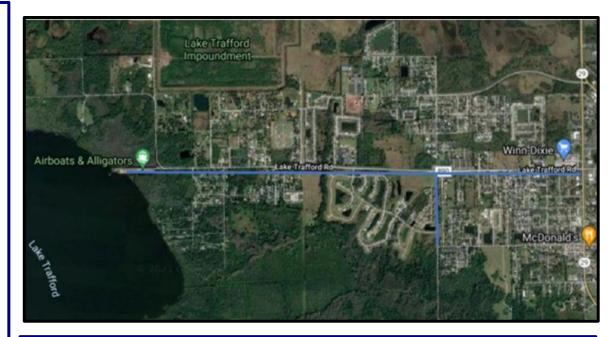

Milestones/Challenges To Date: 10/21/2025 – Suspend Work Notice

- A Work Order was finalized on 3/6/23 with Jacobs to perform a lighting study & prepare
 the construction plans to be utilized by LCEC and provide limited Subsurface Utility
 Engineering.
- On 5/1/23 a NTP with a PO in the amount of \$249,930 was issued for Jacobs to commence on 5/2/23. Topographic design surveys were completed 8/11/23. 10/16/23 Jacobs coordinated with LCEC.
- Task 1-11/7/23 Jacobs provided the 30% Lighting Study Analysis Report. 11/28/23 Summary of Poles Spreadsheet with the Report sent to County Staff and IWSD. 1/16/24 conference with IWSD, Jacobs & CRA. Task 2-3/8/24 Jacobs coordinated with several projects on the corridor & LCEC.
- 4/9/24 Jacobs advised of underground conflicts on the County's Suspend Work Sidewalk
 Project on the same corridor & requested Suspend Work Notice. 4/10/24 Staff issued
 Suspend Work Notice to Jacobs while the County's sidewalk project works through utility
 changes that may impact pole placements and IWSD's funding on project.



Main Street Corridor Streetscape

SR29 (Main Street) from 9th Street to E 2nd Street

Project #: 1629-162524-631400 Sponsor: Immokalee MSTU Project Manager: Yvonne Blair

Project Scope: Johnson Engineering (Johnson) had been selected as the Consultant to prepare a Proposal for the design improvements to the streetscape of Main Street Corridor (.61 miles). The project consists of design services, permitting, and construction oversight for streetscape enhancements.

Design Budget: \$212,598 MSTU Funds

Construction Budget (Estimated): \$2,500,000 CRA & MSTU

Funds (Funds may be diverted to First St Project)

Architect/Engineer: Johnson Engineering

Design Notice to Proceed Date: 9/1/22

Final Design 100% Plans: Suspend Work Notice Issued

9/27/23 with 213 remaining days.

Construction Completion Date: 9/28/23 Suspend Work

Notice Issued on Project.

ったし	DESCRIPTION OF WORK	% COMPLETE
	Procurement	100%
2	Design	60%
, ,	Construction	0%



Milestones/Challenges to date: 10/21/25 – Suspend Work Notice

- A NTP was issued to Johnson with a commencement date of 9/1/22. Kick-Off and Site Visit Meeting held on 9/26/22 with Johnson's design team and CRA Staff.
- Johnson's design team conducted Public Meeting #1 11/16/22, Public Meeting #2 on 2/15/23, & Public Meeting #3 on 3/15/23.
- On 6/1/23 Johnson provided preliminary hardscape plants o CRA staff.
- Pre-App with FDOT on 7/18/23.
- An on-site meeting was held on Main Street with Johnson on 7/26/23 with a detailed follow up email to Johnson with questions and concerns for improvements to the corridor.
- On 8/31/23 Johnson provided a Cost Estimate of \$1,945,440.83.
- On 9/27/23 the CRA & MSTU Advisory Boards authorized Staff to stop work with Johnson Engineering until the evaluation of the SR29 Loop Road project is defined & the future conveyance of Main St. to County is investigated. A new scope of Main Street shall enhance features for a pedestrian friendly downtown streetscape.
- A Suspend Work Notice was issued to Johnson on 9/28/23 with 213 remaining days.
- FDOT PM for Loop Road attended the 4/17/24 Joint CRA & MSTU Meeting to provide a Loop Rd updates from (SR29) Oil Well Rd to SR82.
- Staff installment funding contribution to be incorporated in the FY27 Budget for the project.





Immokalee Community Campus (PUDZ)

Formally CRA owned property located at 107 S 9th St

District #: 5

Project #: Immokalee Community Campus (PUDZ)

PL20240000390

Ninth Street Parcel – (formally owned by CRA)

Project Sponsor: Immokalee CRA **Project Manager**: Christie Betancourt

Monitoring Project for Community's Awareness

Project Scope: In May 2021, Catholic Charities submitted a Letter of Intent (LOI) and draft concept plan to purchase the CRA property to complete the assembly of appx. 7 acres at the corner of Ninth Street and Main Street in downtown Immokalee. The concept plan includes a mix of uses including urgent care facility, improved social services, community meeting room, administrative offices, retail space and affordable housing. Folio # 01228400009, 1.96 Ac., Zoning RMF-6 with C-4 MSOSD.

Property closed on 8/29/23.

Architect/Engineer: Bowman Consulting Group

Construction Manager: TBD

Buyer: Catholic Charities Diocese of Venice, Inc. (Catholic

Charities)

Buyer's Representative: Chancellor Volodymyr Smeryk Interim

CEO

BCC Approval Date: 04/11/23

Estimated Substantial Completion Date: TBD

Final Completion Date: TBD

DESCRIPTION OF WORK	% COMPLETE
Procurement	0%
Design	0%
Construction	0%



- On 4/11/23 BCC/CRA 16B1 approved Purchase Agreement with a Sales Price of \$600,000 plus closing costs. Transaction closed on 8/29/23. Deed recorded at OR Book 6282, Page 2959. Post-closing milestones:
- 2/15/24 Catholic Charities requested a 90-day extension to the full rezoning application deadline. 2/20/24 Deputy County Manager extended to 5/20/24. Rezone application includes a Catholic Community Center, Catholic Clinic with related medical offices, and/or retail/commercial space on the property in accordance with the Conceptual Plan (Exhibit B of the Purchase Agreement). HMA, CRA & LCEC's design engineer met on 5/29-30 on relocating power line.
- Within 6 years of approval of rezone application & adoption of the rezone ordinance, Catholic Charities must have substantial completion of project. If Purchaser fails to meet the timelines including extensions, a reverter clause may be applied with written notice.
- The proposed on-street parking in place of on-site parking is being reviewed by the County. NIM was conducted on 11/18/24, 5PM, at Catholic Charities Guadalupe.
- On 2/21/25 Meeting with Bowman & Casa San Juan's Consultant regarding configuration of Boston Ave suitable for both projects. 7/29/25 Coordination meeting with TSMD & IWSD on Boston Rd Easement Subordination issues. Awaiting Rezone approval.





Immokalee "Field of Dreams" Park Initiative

Immokalee Sports Complex

505 Escambia Street

District #: 5

Project #: 80320 (CRA)

Project Sponsor: Collier County Parks & Recreation

Project Manager:

Monitoring Project for Community's Awareness

Project Scope: This project includes soccer fields, providing for the conversion of two (2) existing grass fields to artificial turf, construction of an additional restroom facility, addressing stormwater management issues. Renovations will include repairs of the pools and pool decks, the equipment/pump building, parking renovations and landscape.

Design Budget:

Construction Budget (Estimated): \$4,000,000

CRA Capital Funds (1026) \$1,200,000; Parks & Recreation

& County CIP allocated \$2,800,000.

Architect/Engineer:

Stantec Consulting Services Inc.

Notice to Proceed Date: TBD

Final Design 100% Plans: Nearly finalized **Construction Completion Date:** End of 2026

DESCRIPTION OF WORK	% COMPLETE
Procurement	0%
Design	60%
Construction	0%



- "Fields of Dreams" Park Initiative identified as part of the Strategic Planning Project Prioritization list at the 01/17/24, CRA Advisory Board Meeting.
- On 02/21/24, the CRA Advisory Board approved allocating \$1,200,000 of CRA Capital Funds (1026) for the Park Initiative.
- On 06/11/24, the BCC approved a \$4,000,000 capital project budget for the renovation of the Immokalee Sports Complex. CRA's contribution of 1.2M for Sports Complex improvements were discussed at the CRA Workshop with BCC on 7/23/24.
- On 11/12/24, BCC awarded Stantec Consulting Services Inc., \$804,263.65 for professional services for the Immokalee Sports Complex Turf Field Conversion and Pool Renovation Project. PH1A for fields 2 & 3, stormwater management including field drainage & outfalls. PH1B installation of field restrooms, storage, pavilion & potable water & sanitary utility infrastructure. PH2 Installation of aquatics facility, mechanical room, emergency fire access and internal locker room restroom renovations. Staff finishing design and then initiate the procurement process for a construction contract.



SR 29 Loop Road

SR 29 from CR846 E. to North of New Market Road N

District #: 5

Project #: 417540-5 (Segment #B) SR29 from CR846 E to N of

New Market Road

Project Sponsor: FDOT

Project Manager: Sean Pugh, P.E., Design Project Manager

Monitoring Project for Community's Awareness

Project Website: https://www.swflroads.com/project/417540-5





Project Scope: The intent of the loop road is to remove much of the truck traffic from SR29 through Immokalee on Main Street and New Market Road West where the western position of that street is primarily residential. The loop road interconnects on Airport Access Road and Alachua Street will provide direct access from the loop road to intensive industrial, grower, packing and shipping districts along New Market Road. Project is 3.35 miles and the overall SR29 Project is divided into 5 segments.

Construction Budget: Estimated 85 M **Architect/Engineer:** WH Lochner, Inc.

Construction Manager: TBD

Owner's Representative (CEI): TBD

Project Contact: Sean Pugh PE, sean.pugh@dot.state.fl.us, 239.225.1925


BCC Approval Date: TBD

Estimated Completion of PD&E Study: Summer 2024

Public Outreach Meeting: TBD 2025 **Estimated Design Completion: 2027**

Estimated Substantial Completion Date: TBD

DESCRIPTION OF WORK	% COMPLETE
Procurement	100%
Design	40%
Construction	0%

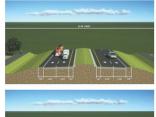



- The FL Legislature approved a 4B budget for the "Moving Florida Forward" Project. This project will construct a new alignment of SR29 as a 4-lane divided roadway with drainage improvements on the corridor to serve as a loop around downtown Immokalee area. FDOT's Environmental Manager attended the 4/17/24 Joint CRA & MSTU Meeting to provide a Loop Rd update with video presentation www.SR29Collier.com. In person public meeting was on 4/18/24 & online 4/23/24 https://bitly.ws/3fFYL.
- 7/16/24 FDOT PM presented update to the East of 951 Ad Hoc Advisory Board.
- The PD&E Study commenced in the Summer of 2007 and received approval from the FDOT Office of Environmental Management on 6/19/24 (cost of \$4,551.635).
- 06/18/25 Loop Road construction is tracking to start in 2027.



Eden Park Elementary School Sidewalks

District #: 5

Project #: CC 23-8155
Project Sponsor: FDOT

Project Manager: Shannon Bassett

Monitoring Project for Community's Awareness

Project Scope: This federal funded local agency program (LAP) project is intended to install sidewalks and improve drainage on a portion of Carson Road.

Construction Budget: \$1,414,943.50

Engineer of Record: Joshua Hildebrand, P.E., Johnson Engineering

Contractor: Marquee Development, Inc.

Owner's Representative (CEI): Jared Thompson, EXP

NTP: 04/28/25

Estimated Substantial Completion Date: Was 03/13/26, to be

extended due to Suspend Work Notice.



Milestones/Challenges To Date: 10/21/2025 – Suspend Work Notice

- The BCC Approved the Construction Agreement (LAP) #23-8155 on 02/27/24, 16E4.
- Construction Progress Meetings are held bi-weekly. Meeting #7 was held on-site and virtually on 09/09/25. Next Progress Meeting is scheduled for 11.4.25.
- 10/15/25 Project on work stop for approximately a couple of weeks.

eu Pa	DESCRIPTION OF WORK	% COMPLETE
	Procurement	100%
-	Design	100%
,	Construction	34%

Project Manager Field Observations October 13, 2025

A recap of the MSTU Walking Tour on September 8, 2025, with attendee: Armando Yzaguirre, Scott Pickens, Corporal James Klewicki, and Christie Betancourt. The next Walking Tour is scheduled for Monday, November 10, 2025, 9:00 a.m. – 10:00 a.m. at Zocalo Plaza.



Overview:

Beautification Area Improvements:

1) First Street Zocalo Plaza/Landscape Maintenance

A&M: A&M Property Maintenance (A&M) provides services. A&M is cleaning and maintaining the landscaping according to their schedule and their work continues to be satisfactory.

2) Improvements on Main Street (between 1st and 9th)

A&M: A&M is cleaning the streets according to their schedule and their work continues to be satisfactory. They sweep Main Street weekly and pressure wash the sidewalk areas on W. Main Street between 1st Street and 9th Street on a quarterly basis.

Main Street: The corridor on W. Main Street between 1st Street and 9th Street was overall satisfactory with some homeless presence.

Trash and debris identified on walk has been cleared. Trip hazard has been repaired.





Weed growth noted on private parcel. Staff will notify Code Enforcement to address the issue.




Pot hole identified on private property. Staff will notify Code Enforcement to address the issue.



Down one way sign on corner of Sout 6^{th} Street. Staff coordinating with Webber for repair.



Broken drainage on South 2nd Street.

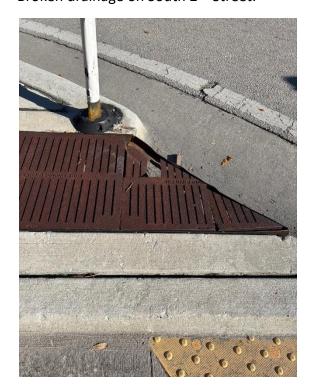

Trip hazard near fire hydrant.



Staff observed safety issues on W. Main Street. FDOT's Subcontractor, Webber, has been requested to repair a trip hazard near the crosswalk at Mr. Taco location.





Trip hazard identified near El Taquito.



Project Manager Field Observations October 21, 2025

Overview:

Beautification Area Improvements:

1) First Street Zocalo Plaza/Landscape Maintenance











10.21.25

A&M: A&M Property Maintenance (A&M) provides services. A&M is cleaning and maintaining the landscaping according to their schedule and their work continues to be satisfactory.

2) Improvements on Main Street (between $\mathbf{1}^{\text{st}}$ and $\mathbf{9}^{\text{th}}$)

A&M: A&M is cleaning the streets according to their schedule and their work continues to be satisfactory. They sweep Main Street weekly and pressure wash the sidewalk areas on W. Main Street between 1^{st} Street and 9^{th} Street on a quarterly basis.

Main Street: The corridor on W. Main Street between 1st Street and 9th Street was overall satisfactory with no homeless presence.









10.21.25 Simmonds Electrical put covers on the bandshell and trellis electrical outlets with an new electrical panel to turn power on-off



10.21.25 Historical cemetery neat and maintained





12.21.25 FDOT's Subcontractor, Webber, is keeping the brush mowed for clear sightlines to the Panther Welcome Sign





10.21.25 New hangers at Immokalee Airport are completed





10.21.24 KCA's Surveyor, T2, completing the SUEs and surveying for the First Street PH2 Project



10.21.25 New wire installation along CR 846 E, just west of Airpark Blvd



10.21.25 These lizards are everywhere at the cemetery, W Main Street and Zocalo Plaza.



Upcoming Community Events

Updated 10/21/2025

Collier County Board of County Commissioners (BCC) Meeting

Date: 10/28/2025 at 9:00 a.m.

Location: Board of County Collier Commissioners Chambers, 3rd floor, Collier County Government Center

3299 Tamiami Trail East, Naples, FL 34112

Watch Live Online: http://tv.colliergov.net/internetchannel/watch-now

Immokalee Eastern Chamber of Commerce-Rise & Shine Eastern Collier Network & Breakfast Meeting

Date: 11/05/2025 from 9:00 a.m. to 10:00 a.m. **Location**: Immokalee Technical College 508 North 9th Street, Immokalee, FL 34142

Admission: \$20 for members / \$25 for future members

Opening Reception to Aztec Dancers: A Living Tradition by Lisette Morales

Date: 11/08/2025 from 10:00 a.m. to 12:00 p.m.

Location: Immokalee Pioneer Museum at Roberts Ranch

1215 Roberts Ave., Immokalee, FL 34142 For more information contact: 239.252.2611

Collier County Board of County Commissioners (BCC) Meeting

Date: 11/10/2025 at 9:00 a.m.

Location: Board of County Collier Commissioners Chambers, 3rd floor, Collier County Government Center

3299 Tamiami Trail East, Naples, FL 34112

Watch Live On: http://tv.colliergov.net/internetchannel/watch-now

Collier County Public School (CCPS) Board Meeting

Date: 11/12/2025 at 9:00 a.m.

Location: Dr. Martin Luther King Jr. Administrative Center/ Live Online

5775 Osceola Trail., Naples, FL 34109

Watch Live Online: https://www.collierschools.com/educationlive

Immokalee Water and Sewer District (IWSD) Annual Board of Commissioners Meeting

Date: 11/12/2025 at 3:30 p.m.

Location: Immokalee Water and Sewer District 1020 Sanitation Road., Immokalee, FL 34142 For more information call: 239.658.3630



The Art of Beading in Jewelry Making

Date: 11/15/2025 from 10:00 a.m. to 12:00 p.m.

Location: Immokalee Pioneer Museum at Roberts Ranch

1215 Roberts Ave., Immokalee, FL 34142 For more information contact: 239.252.2611

Bicycle & Pedestrian Advisory Committee (BPAC) Meeting

Date: 11/18/2025 at 9:00 a.m.

Location: Collier County Government Center, Admin. Bldg. F, IT Training Room, 5th Floor

3299 Tamiami Trail East., Naples, FL 34112 For more information call: 239.252.5814

Fall Homeschool Day: A Pioneer's Life for Me

Date: 11/19/2025 from 10:00 a.m. to 1:00 p.m.

Location: Immokalee Pioneer Museum at Roberts Ranch

1215 Roberts Ave., Immokalee, FL 34142 For more information contact: 239.252.2611

Immokalee Fire Control District – Board of Fire Commissioners Meeting

Date: 11/20/2025 at 6:00 p.m.

Location: IFCD Headquarters (Fire Station 32) / Live Online

5368 Useppa Drive, Ave Maria, FL 34142 For more information call: 239.657.2111

Join Live Online: https://immfire.com/view-live-meeting/

If you have a community event you would like us to add to the list or a correction that needs to be made, please send to Yuridia.Zaragoza@collier.gov or call at 239-867-0025





The 2025 Florida Redevelopment Association (FRA) Annual Conference was held from October 14-17, 2025, at the Hilton West Palm Beach Hotel.

The 2025 FRA Conference consisted of exploring redevelopment in action through walking and bus tours of West Palm Beach, networking with exhibitors and other key community leaders, and a series of insightful seminars and speakers. All sessions focused on the best practices and working towards redeveloping areas to allow the community members to thrive within their environment.

Highlights of Keynote Address:

The Walkable City, Jeff Speck, Partner, Speck Dempsey, LLC: Jeff Speck highlighted the importance of having more walkable cities and provided insight to other areas that have designed areas to allow people to move freely. Mr. Speck highlighted 4 ways to get people to walk, and it includes: a reason to walk, a safe walk, a comfortable walk, and an interesting walk.

Inclusive Transportation – A Manifesto for Repairing Divided Communities, Veronica Davis, PE Director, Cities Program, Atkins Realis: Veronica Davis highlighted the importance of having access to safe, reliable, and affordable transportation. She also spoke on the importance of making streets safer for pedestrians and bringing it all together to make roadways safer.



Delray Beach Tour: Arts Warehouse – The Delray Beach Community Redevelopment Agency (CRA) supported the creation of the Arts Warehouse as a public space for local artist to utilize and promote, and provide exposure for their art. This is a rehabilitated warehouse.





Workspace on 5th Street – Located at 98 NW 5th Avenue, the Delray Beach CRA supported this project initiative to support and improve the economic growth of Delray Beach and also help local businesses and freelancers thrive. Local community members are encouraged to book this workspace.





Boynton Beach Tour:

Boynton Harbor Marina – Located at 735 Casa Loma Blvd, the Boynton Harbor Marina is owned by the Boynton Beach CRA. The marina is a place where the community members and visitors can enjoy waterfront dining, scuba diving, tiki taxi, and parasailing. This marina was purchased to ensure public access to Boynton Beach Waterways and the preservation of the commercial marine industry.







The Tiki Taxi owner provided insight into the growth of his business within the marina and how important the CRA is for local businesses.

Town Square – City Hall & Library – The City's Boynton Beach Community Redevelopment Agency (CRA) has moved forward with revitalizing a four-block area. This particular project features a new city hall and library complex, a children's museum, a cultural center and an outdoor amphitheater. The CRA continues to improve the town square, they recently approved a plan to build two eight-story buildings that include workforce housing, retail and parking.









West Palm Beach/Riviera Beach Tour: The tour showcased the remarkable transformation of West Palm Beach and Riviera Beach through innovative redevelopment and strong public-private partnerships. It began in the Historic Northwest District, where cultural heritage meets modern investment. Attendees explored key revitalization projects including the iconic Sunset Lounge, Styx Promenade, and Heart and Soul Park—all central to the district's renewal and community identity.

The tour continued to the Riviera Beach Marina Village, a vibrant, reimagined waterfront that now serves as a hub for recreation, culture, and economic opportunity. The final stop, the NORA (North Railroad Avenue) District, highlighted sustainable, mixed-use development that integrates adaptive reuse of historic warehouses with contemporary design.







Each destination underscored how thoughtful planning and collaboration are reshaping neighborhoods, preserving cultural legacy, and driving inclusive, long-term growth throughout Palm Beach County.

NORA District Project Summary

In West Palm Beach, NORA stands for North Railroad Avenue, which is the name of a new mixed-use development district.

The Nora District is a \$1 billion redevelopment project transforming 40 acres north of downtown West Palm Beach into a vibrant dining, shopping, and entertainment destination. Developed by NDT Development, Place Projects, and Wheelock Street Capital, Nora blends historic warehouses with modern construction to create a walkable, mixed-use neighborhood centered around North Railroad Avenue the district's "Main Street."



Launched in 2018 and seven years in the making, the project turned a once-blighted industrial area into a thriving hub featuring restaurants, retailers, boutique fitness centers, and beauty services. Early tenants include Sunday Motor Co., H&H Bagels, Van Leeuwen Ice Cream, Juliana's Pizza, and Sweat440.

Future phases include a 201-room Nora Hotel with a rooftop bar and Pastis restaurant, as well as plans for residential apartments and condominiums. The development gained momentum during the pandemic, as an influx of businesses and residents relocated to Palm Beach County.

As West Palm Beach's largest redevelopment since CityPlace (2000), Nora reflects a successful blend of historic preservation and urban innovation, marking a major milestone in the city's ongoing revitalization.

Website: https://norawpb.com/



Session Recap: Hot Legal Topics in Redevelopment

This session, moderated by Brenda Thrower, CRA Development Manager for the City of Tampa, brought together leading legal and policy experts to discuss current legislative issues affecting Community Redevelopment Agencies (CRAs). Panelists included Renee Jadusingh, Executive Director of the Delray Beach CRA; Ryan Matthews, Government Affairs and Lobbying Deputy Section Chair and FRA Lobbyist with GrayRobinson P.A.; and Cliff Shepard, FRA General Counsel with Shepard, Smith, Hand & Brackins, P.A.



The discussion focused on recent legal and legislative developments influencing redevelopment efforts across Florida. Key topics included updates to Florida Statutes Chapter 163, Part III, which governs CRAs, and Chapter 189, addressing special districts. The panel also examined proposed and recent legislation impacting CRA operations, governance, and funding.

Attendees gained valuable insight into maintaining compliance, understanding the evolving legal landscape, and preparing for future statutory changes that may shape redevelopment policy and practice statewide.

Summary

- Is it allowed under the Community Redevelopment Act Sections 163.387 and 163.370?
- 2. Is it in the Redevelopment Plan?
- 3. Is it in the adopted Annual Budget?



Overall, the 2025 FRA Conference was a success! The Immokalee CRA Staff look forward to the 2026 FRA Conference.









EL GRAN TACO LOCO


324 W MAIN ST **IMMOKALEE** FL 34142




VICINITY MAP



ABBREVIATIONS

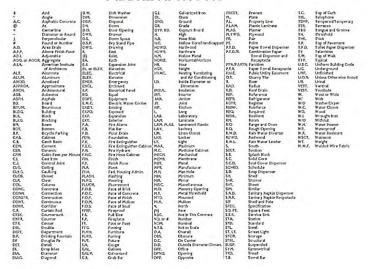

SYMBOLS

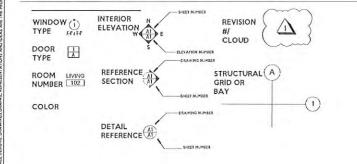

BUILDING STATISTICS

CONSTRUCTION TYPE: 11-8 ZONING CODE: C4-ASOSD PARCEL ID: 60183800109 FEMA FLOOD ZONE: X OCCUPANCY: A2

TOTAL PARCEL AREA: 6,488 sqft 2,108 sqf1 Proposed pavement crea: Proposed concrete area: 790.35 sqff Proposed eating crea: 795 sqff Proposed Bathroom area: 214.20 sqff Proposed non public/kitchen area: 360 sqff Proposed total impervious area: 4,315.32 sqff Proposed open green area/impervious: 2,220.9 sqft OCCUPANT LOAD:

Kitchen orea: 2 Table area: 44 (fixed seal)

PROJECT DESCRIPTION

NEW EATING AND DRINKING STABLISHMENT

LOTS 18 AND 19, BLOCK 8, MILLERS PARK, PLAT BOOK 2. PAGE 80. COLLIER

BEING IN A SUBDIVISION OF THE WEST HALF OF SE & OF THE NE & AND THE EAST HALF OF THE S2 & OF THE NE & OF SECTION 4. TOWNSHIP 47 SOUTH, RANGE 29 EAST.

APPLICANT CONTACT INFORMATION: MAURICIO MARTINEZ ADDRESS: 14970 CEMETERY FD, FORT MYERS, FL 33905 TELEPHONE: 239 900 6940

PROPERTY OWNER: MAURICIO MARTINEZ MAIL ADDRESS: 14970 CEMETERY RD, FORT MYERS, FL 33905 IELEPHONE: 239 900 6940

PROJECT TEAM

DRAWN BY MORNING STAR DRAFTING AND DESIGN (239) 666-5123 E.O.R P. E. LUIS B. ROSADO

SHEET INDEX

GENERA	L/SITE	ARCHITE	ECTURE
60.0	COVER SHEET	A1.0	ARCHITECTURAL GROUND LEVEL PLAN
61.0	AERIAL LOCATION MAP	A2.0	SEATING AREA ARCHITECTURAL PLAN
62.0	SURVEY	A3.0	FOOD CONTAINER ARCHITECTURAL PLAN
63.0	DEMOLITION PLAN	14.0	BATHROOM AREA ARCHITECTURAL PLAN
64.0	MASTER CONCEPT PLAN	A5.0	ARCHITECTURAL NOTES
65.0	SITE PLAN	16.0	ARCHITECTURAL NOTES
66.0	PAYING, GRADING AND DRAINAGE PLAN	ELECIR	
67.0 67.1	UTILITY PLAN WATER UTILITY PLAN WATER	€1.1 €1.2	POWER PLAN LIGHTING PLAN
68.0	UTILITY PLAN SEWER	STRUCTU	RAL
69.0	UTILITY PLAN DETAILS	5001	GENERAL NOTES
610.0	STORM WATER POLLUTION	5100	STRUCTURAL FOUNDATION PLAN
010.0	PREVENTION PLAN	5200	STRUCTURAL FLOOR PLAN
611.0	STORM WATER POLLUTION	5300	STRUCTURAL ROOF FRAMING PLAN/SECTION
011.0	PREVENTION PLAN DETAILS	\$400	STRUCTURAL DETAILS
612.0	UTILITY LIGHTING PLAN	\$500	STRUCTURAL DETAILS
613.0	FIRE HYDRANT EXHIBIT	\$600	STRUCTURAL DETAILS
614.0	PROPOSED LANDSCAPE PLAN		
614.0			

APPLICABLE CODES

2023 FLORIDA BUILDING CODE - 8TH EDITION 2023 FLORIDA MECHANICAL CODE - 8TH EDITION 2023 FLORIDA PLUMBING CODE - 8TH EDITION 2023 FLORIDA EXISTING BUILDING CODE - 8TH EDITION 2020 NATIONAL ELECTRIC CODE 2023 ENERGY CONSERVATION CODE - 8TH EDITION 2023 EXISTING BUILDING CODE - 8TH EDITION 2023 FLORIDA FIRE PREYENTION CODE, 81H EDITION 2018 N.F.P.A. 101 2023 FLORIDA ACCESSIBILITY CODE - 81H EDITION

PROJECT EL GRAN TACO LOCO

ADDRESS

324 WEST MAIN ST. IMMOKALEE FL 34142

PROJECT DESCRIPTION

NEW EATING AREA

PROJECT COORDINATOR

JOSE MENDOZA

PLANS PREPARED BY

MORNING STAR DRAFTING AND DESIGN, INC.



ENGINEER OF RECORD:

P.E. LUIS BURGOS ROSADO



FLECTIONIC SIGN & SEAL ANEA-



	REVISION	ВҮ
-		+
DAYE:	Neg 22, 2025	
DRAWN BY:	DOSE MENCOZA	

SHEET

SCALE: NTS





DPO IE

EL GRAN TACO LOCO

ADDRESS

324 WEST MAIN ST. IMMOKALEE FL 34142

PROJECT DESCRIPTION
NEW EATING AREA

PROJECT COORDINATOR

PLANS PREPARED BY

MORNING STAR DRAFTING AND DESIGN, INC.



ENGINEER OF RECORD:

P.E. LUIS BURGOS ROSADO



12X8 NORTHOVER LOOP OFLANDO, FL 32824 LEB DE CONTRA TRACTICANA COM E: 287,001,2778

INC. DOE B DOOR SOLAND BE - D # 97794

ELECTRONIC SIGN & SEAL AREA:


Digitally signed by Luis J Burgos Rosado Reason: I am approving this document. Date:


2025.05.24 17:47:58-04'00'

LUS JOSE BURGOS ROSACO/FE USING A SIN-LI AUTHENTICATION COCE FOR STRUCTURAL COMPONENTS ONLY AND COST BOOK BOOK OF THIS DOCUMENT ARE NOT CONSIDERED AND SIN-LID AND THE AUTHENTICATION COCE MUST BE VERIFIED ON ANY ELECTROMIC COFT.

	REVISION	BY
DATE:	November 21, 2024	
DRAWA BY:	DOSE MENDOZIA	

ROYNING STAR DRAFTING AND DESIGN, INC., HERBIT RESERVE ITS CORRIGOR LAW CONTRIBUTE AND OTHER PROPERTY ROSE. THESE PLANS, CASIONS, ANALOGEDISTS AND EXPORTED THESE PLANS, CESSONS, ANALOGEDISTS AND EXPORTED THESE PLANS, CESSONS, ANALOGEDISTS AND EXPORTED CHANGED OR COPIED IN ANY FORM OR MANNER REPUTSTORY. FIRST OSTANDAY THE EXPORTED TO ANY THEM PROPERTY FOR ARE THE TO BE ASSOCIATED ON THE TENDERSON THO PORT OF THE PROPERTY OF THE TENDERSON CONTRACTORS SHALL VERIFY AND BE RESPONSIBLE FOR AN EXPORTAGE AND CONCITIONS OF THE YOR. ROOMING STAL AMANDRA OR CONCITIONS OF THE YOR ROOMING STAL AMANDRA OR DESCRIPTIONS SHOWN BY THE PRESENCE ALL CONSTRUCTIONS SHALL BE IN ACCORDANCE WITH FLOORING 

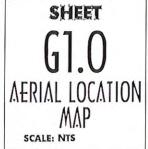

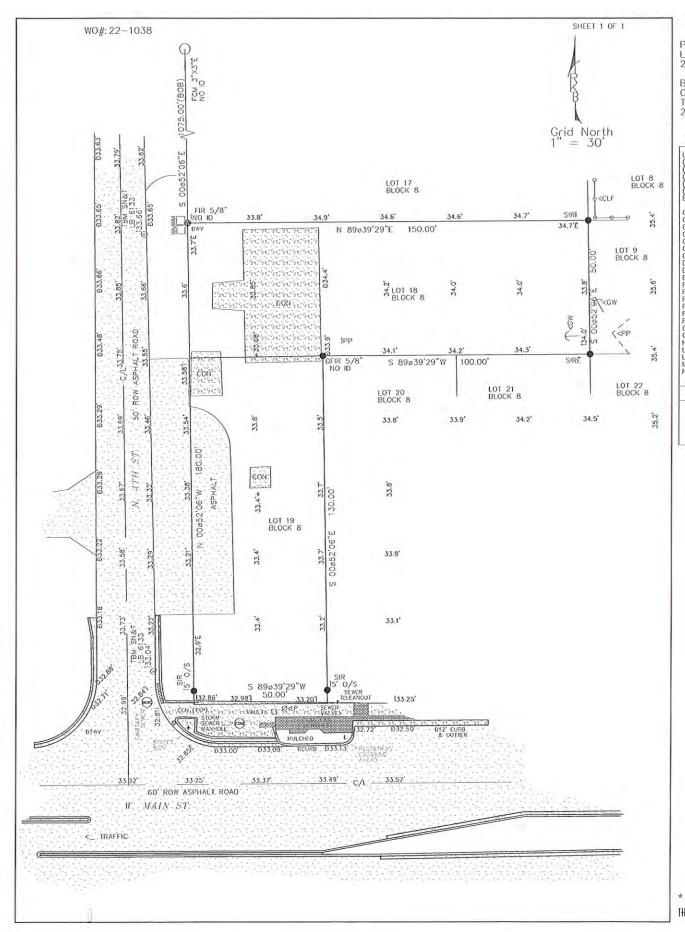

PARCEL DESCRIPTION: LOTS 18 AND 19, BLOCK 8, MILLER'S PARK, PLAT BOOK

DRAWN BY: WNH

2, PAGE 80, COLLIER COUNTY RECORDS.

BEING IN A SUBDIVISION OF THE WEST HALF OF SE 1/4
OF THE NE 1/4 AND THE EAST HALF OF THE S2 1/4 OF
THE NE 1/4 OF SECTION 4, TOWNSHIP 47 SOUTH, RANGE

NAVD = NORTH AMERICAN
VERTICAL DATUM

O/S = OFFSET
OHP = OVERHEAD POWER LINE
OL = OUTDOOR LIGHT
PC = POINT OF CURVE
CP = PERMANENT CONTROL POINT
P = POWER POLE
3M = PROFESSIONAL SURVEYOR
& MAPPER
= POINT OF TANGENCY
= PUBLIC UTILITY EASEMENT
= RIGHT OF WAY
= STORM DRAIN
APPROXIMATE LOCATION OF
SEPTIC TAMP

EEND:

CALCULATED

FIELD MEASURED

NON-RADIAL

RECORD

RADIAL

BASIS OF BEARINGS

(GRID-NAD 83-FL WEST ZONE)

CENTERLINE

CONCRED CONCRETE PAD

CONCRETE

CONCRETE PAD

CONCRETE MONUMENT

FOUND CONCRETE MONUMENT

FOUND NAIL

CONCRETE MONUMENT

FUNCTION

CONTROL

CONTR

FN FN&T GF GW HYD LB LS MH NAD = MANHOLE = NORTH AMERICAN DATUM

SD = STORM ORAIN
SEP = APPROXIMATE LOCATION OF
SEPTIC TANK
SPR = SET 5/8" X 18" IRON
ROD AND CAP STAMPED
"RKB LB 6133"
SM&T = SET NAIL & TAB
SP = SCREENED PORCH
SW = SEAWALL
B = TOP BANK
TBM = TEMPORARY BENCHMARK
TEL = TELEPHONE BOX
TYP = TYPICAL TYP = TYPICAL
UE = UILLITY FASEMENT
USC&G= UNITED STATES COAST &
GEODETIC SURVEY
WM = WATER METER
WY = WATER VALVE
WW = WALKWAY

R.K.BURNS SURVEYING, INC. LB 6133 DEVELOPMENT ORDER

3507 LEE BLVD. # 230 LEHIGH ACRES, FL. 33971 239-303-0764 239-303-0832 (FAX) INFO@BURNSSURVEYING.COM FIELD WORK COMPLETED:11/16/2022

PREPARED FOR: EL GRAN TACO LOCO

THIS MAP OF SURVEY IS ONLY FOR THE LAND DESCRIBED, IT IS NOT A CERTIFICATION OF TITLE, ZONING, EASEMENT, FREEDOM OF ENCUMBRANCE, OWNERSHIP OR RIGHTS—OF—WAY.

ADDITIONS OR DELETIONS TO THE SURVEY MAP BY OTHERS THAN THE SIGNING PARTY OR PARTIES IS PROHIBITED WITHOUT WRITTEN CONSENT OF THE SIGNING PARTY OR PARTIES.

THIS SURVEY WAS PREPARED TO MEET THE REQUIREMENTS OF THE PERSONS LISTED AND SHOULD NOT BE RELIED ON TO MEET THE REQUIREMENTS OF ANY OTHER PERSONS OR PURPOSES.

NOTES:

1) DIMENSIONS ARE IN FEET AND DECIMALS THEREOF.
2) UNDERGROUND UTILITIES, FOUNDATIONS, AND
STRUCTURES WERE NOT FIELD LOCATED OR SHOWN.
3) ONLY INTERIOR IMPROVEMENTS SHOWN WERE LOCATED.
4) PARCEL WAS SURVEYED FROM INFORMATION FURNISHED
BY THE CLIENT.
5) PARCEL SUBJECT TO EASEMENTS, RESTRICTIONS,
RESERVATIONS AND RIGHTS-OF-WAY OF RECORD.
6) NO WETLANDS OR JURISDICTION LINES WERE LOCATED.
7) ABSTRACT NOT REVIEWED.
8) PARCEL LIES IN FLOOD ZONE X
(FIRM 12021C 0145G 05/16/2012).
9) ÉLEVATIONS (SHOWN LIKE SO 4.83'
ARE NAVD 1988 BASED ON BM F533.

BOUNDARY AND SURVEY PLAN

SCALE: 1/16" = 1'-0

THIS SURVEY IS FOR REFERENCE ONLY. BOUNDARY AND TOPOGRAPHIC SURVEY SUBMITTED SEPARATELY.

PROJECT

EL GRAN TACO LOCO

ADDRESS

324 WEST MAIN ST. IMMOKALEE FL 34142

PROJECT DESCRIPTION

NEW EATING AREA

PROJECT COORDINATOR

JOSE MENDOZA

PLANS PREPARED BY

MORNING STAR DRAFTING AND DESIGN, INC.



ENGINEER OF RECORD:

P.E. LUIS BURGOS ROSADO



LUS JOSE BURGOS ROSADO, FE-FL / 92/24


ELECTRONIC SIGN & SEAL AREA:

Digitally signed by Luis J Burgos Rosado Reason: I am approving this documer Date: 2025.05.24 17:47:58-04'00'

THIS ITER HAS BEEN ELECTRONICALLY SIGNED AND SEALED BY LUIS JOSÉ BURGOS ROSACOJE USINIS A SHALL ANTHENTICATION COCE FOR STRUCTURAL CORROBORIS ONLY AND DOSA NOT CONCRETED SEARCH AND SEALED AND THE SHA HOT CONCRETED SEARCH AND SEALED AND THE SHALL SHALL AND SEALED AND ON ANY ELECTRONIC

	REVISION	ВУ
-	KEVISION	В
		4-
DAME:	November 25, 2024	
DRAWN BY:	ASOCKEN SKOC	
NOTES:		

SHEET TOPOGRAPHIC SURVEY SCALE: NTS

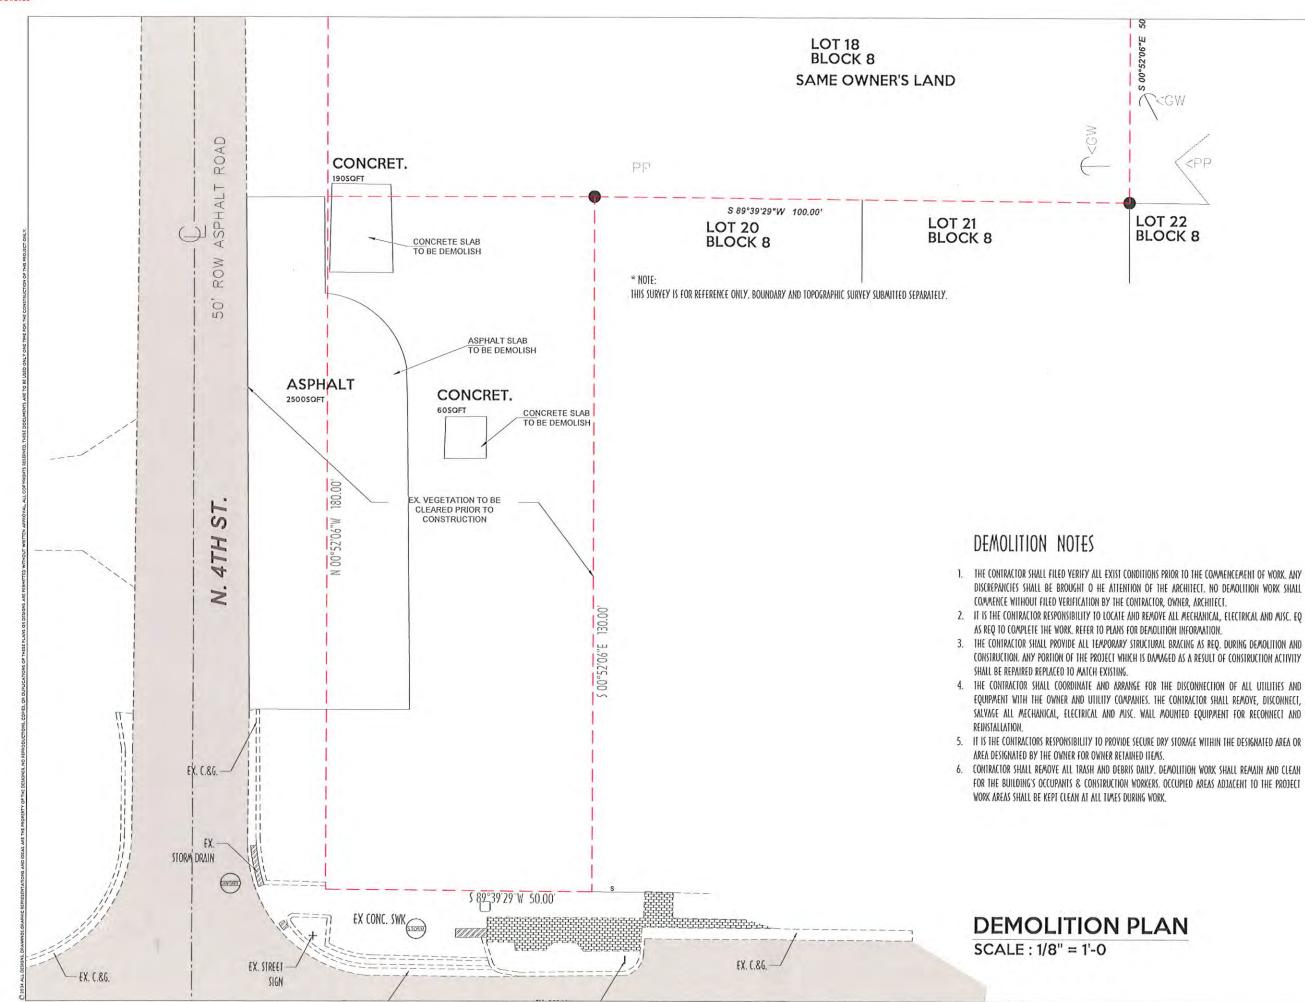

PROJECT

EL GRAN TACO LOCO

ADDRESS

324 WEST MAIN ST. IMMOKALEE FL 34142

PROJECT DESCRIPTION
NEW EATING AREA

PROJECT COORDINATOR

JOSE MENDOZA

PLANS PREPARED BY

MORNING STAR DRAFTING AND DESIGN, INC.



ENGINEER OF RECORD:

P.E. LUIS BURGOS ROSADO



12X6 NORTHOVER LOOP CFLANDO, FL 32824 ER PE CONSIA TRIGGERMAN COM E-2872601-2726

LEAFECUSOCIWA GOALLOON F. 187-801-27

ELECTRONIC SIGN & SEAL AVEA:



THIS ITEM HAS BEEN ELECTRONICALLY SIGNED AND SEALED BY ME JOSE EUROPS ROSADOJE VENING A SHALL ANTHERMICATION OCCE FOR STRUCTURAL COMPONENTS DIALY AND DOES NOT INCLUDE TO SHEELIGH, PRINTED COVERS OF THIS DOCUMENT AND TO CONSIDERED SIGNED AND SEALED AND THE SHALL OTHER TINCATION COCCE WORS BE VEHILED ON ANY ELECTRONIC OFF

-	REVISION	ВУ
DATE	November 21, 2024	
DRAWN BY:	DOSE MENDOSEA	
NOTES:		

INORMOS STAR GRATTING AND DESIGN, INC., NAPERT RESERVE THS COMMON LAW COPPINGED AND OTHER PROPERTY WHICH PRESE FLAND, CESSON, AND ADMINISTRY AND DEAL THS FREE FLAND, CESSON, AND ADMINISTRY AND DEAL THS CHANGED ON COPIED IT ANY FORM ON MANNER WHITE AND FREE OF THE PROPERTY WHITE PROPERTY WHITE PRESE OF THE ADMINISTRY AND THE PER PARTY WHITE PRESENCE AND THE PROPERTY AND THE PER PARTY PRAYINGS AND FREE FEEDERS OF THE ONE ROUGHDS TO ADMINISTRY AND CONTINUES OF THE ONE ROUGHDS THE PROPERTY AND THE PROPERTY AND THE PER ONE ROUGHDS TO ADMINISTRY AND CONTINUES OF THE ONE ROUGHDS TO ADMINISTRY AND THE PROPERTY AND THE PROPERTY AND THE ADMINISTRY AND THE PROPERTY AND THE PROPERTY AND THE PROPERTY AND THE ADMINISTRY AND THE PROPERTY AND THE PR

SHEET
G3.0
DEMOLITION PLAN
SCALE: NTS

Packet Page 7

PROJECT

EL GRAN TACO LOCO

ADDRESS

324 WEST MAIN ST. IMMOKALEE FL 34142

PROJECT DESCRIPTION NEW EATING AREA

PROJECT COORDINATOR

JOSE MENDOZA

PLANS PREPARED BY

MORNING STAR DRAFTING AND DESIGN, INC.



ENGINEER OF RECORD:

P.E. LUIS BURGOS ROSADO




FLECTRONIC SIGN & SEAL AREA



	REVISION	ВҮ
(V)E:	Ney 22, 2025	
CRAWN 87:	DOSE MENDOZA	
MOTES:		


SHEET MASTER CONCEPT PLAN SCALE: NTS

Packet Page

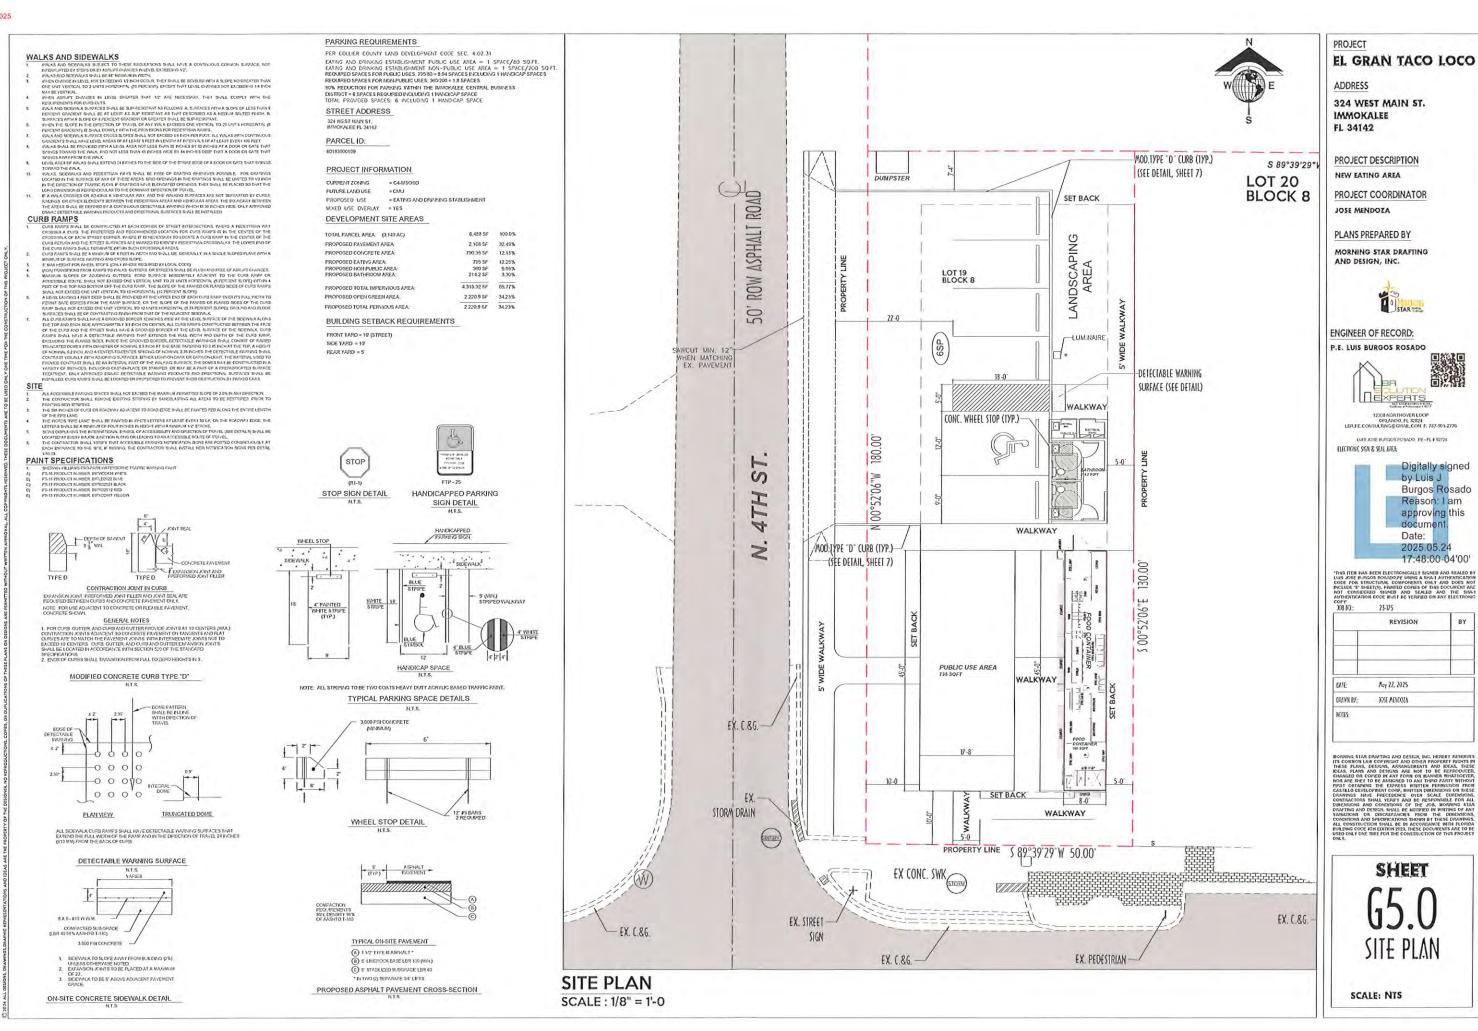

BY



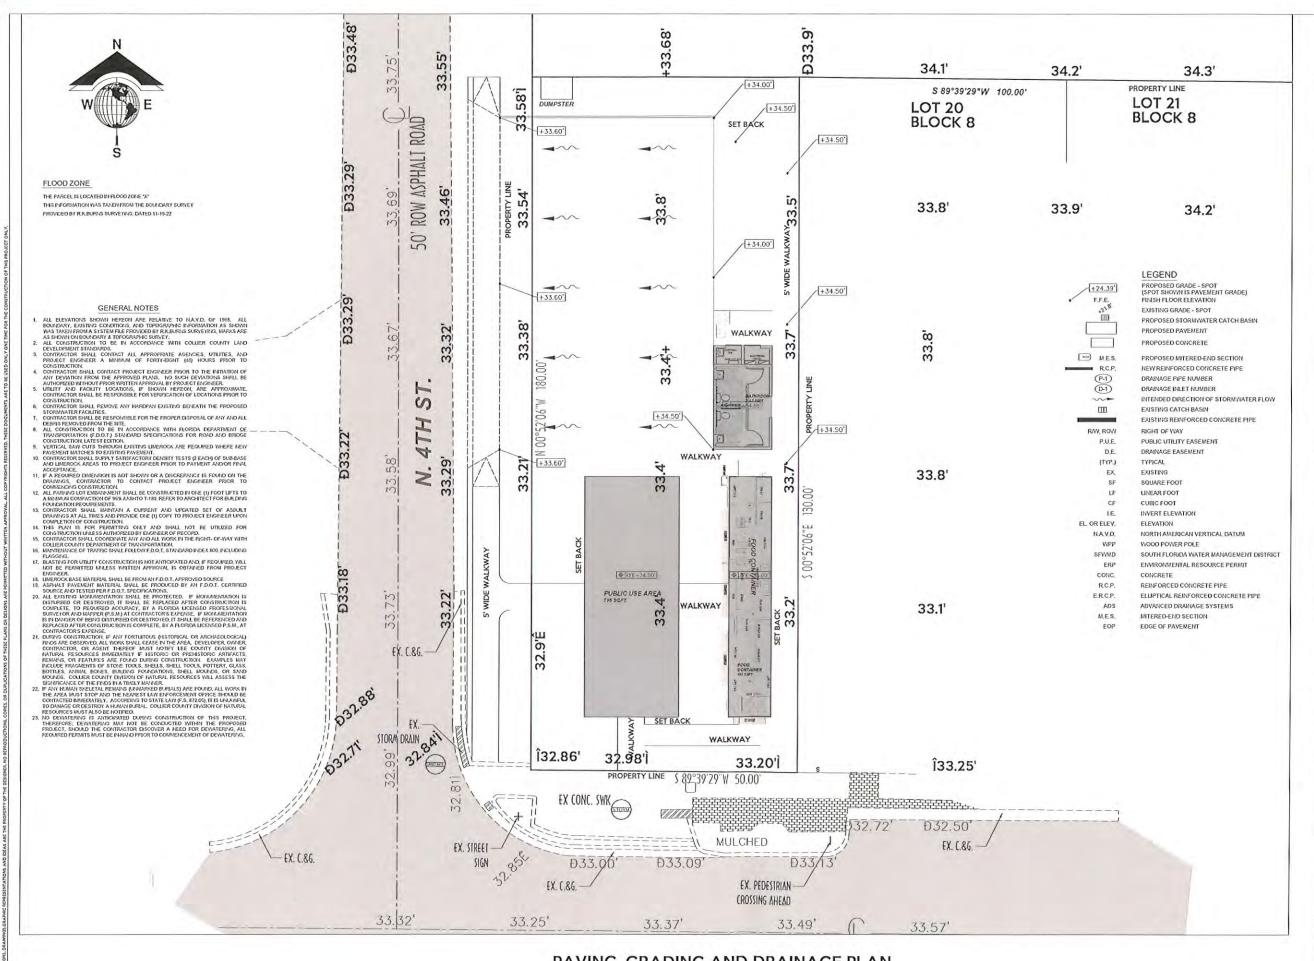

PAVING, GRADING AND DRAINAGE PLAN

SCALE: 1/8" = 1'-0

EL GRAN TACO LOCO

ADDRESS

324 WEST MAIN ST. IMMOKALEE FL 34142

PROJECT DESCRIPTION

NEW EATING AREA

PROJECT COORDINATOR JOSE MENDOZA

PLANS PREPARED BY

MORNING STAR DRAFTING AND DESIGN, INC.



ENGINEER OF RECORD:

P.E. LUIS BURGOS ROSADO



LUIS JOSE BURGOS POSADO, PE-FL 1 92724


ELECTRONIC SYSTA & SEAL AVEA-

Digitally signed by Luis J Burgos Rosado Reason: I am approving this 2025.05.24

17:48:01-04'00'

DOS NO.: 23-175 BY REVISION November 25, 2024 JOSE MENDOZA DELYN RY-

SHEET PAVING, GRADING AND DRAINAGE PLAN SCALE: NTS

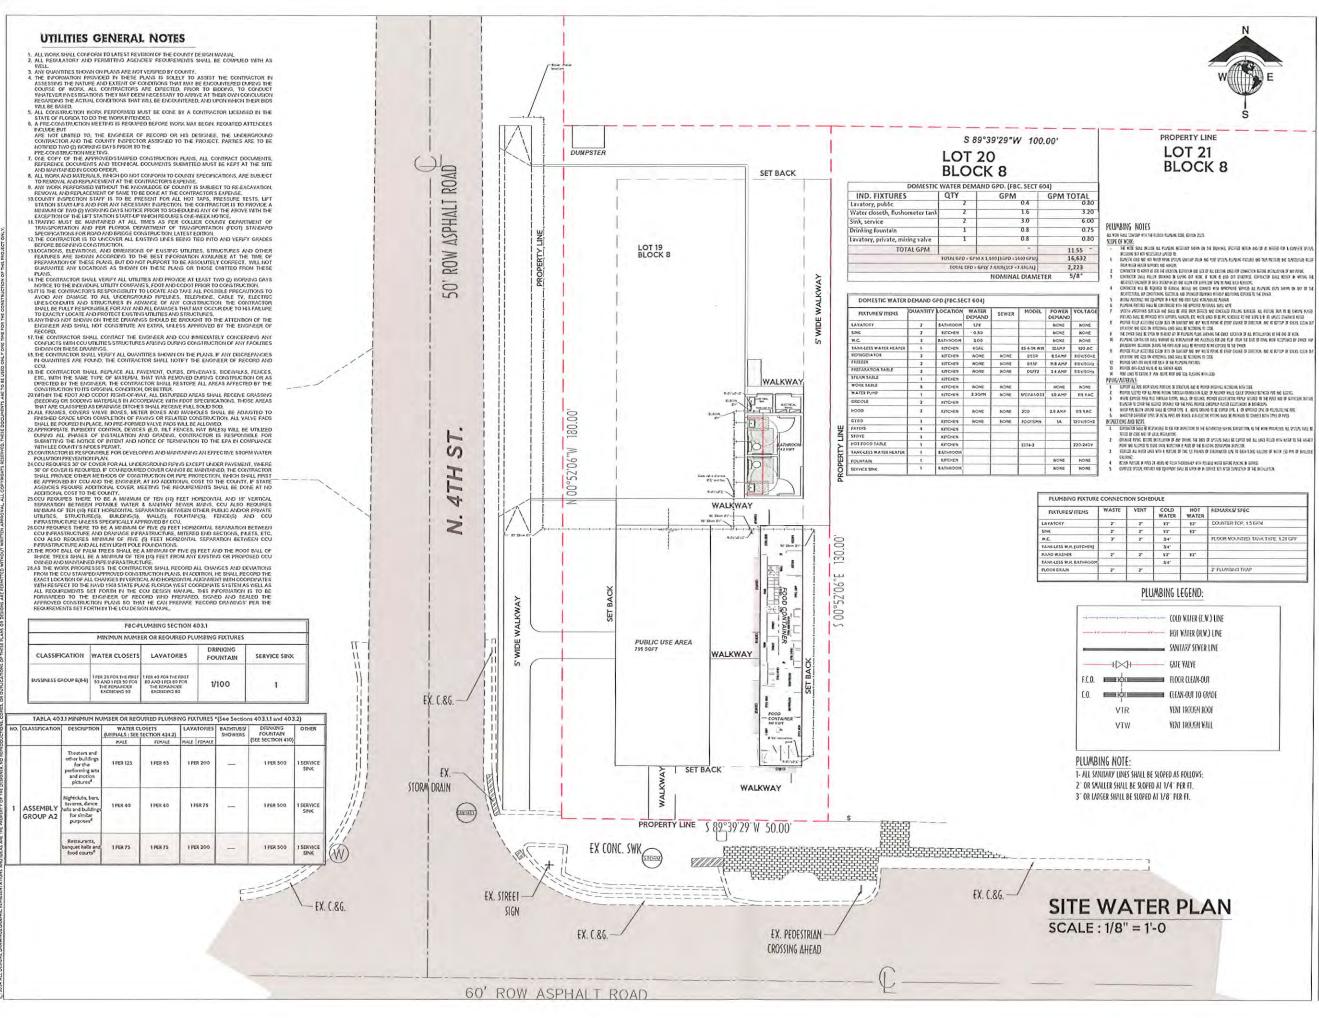

PROJECT

EL GRAN TACO LOCO

ADDRESS

324 WEST MAIN ST. IMMOKALEE FL 34142

PROJECT DESCRIPTION

NEW EATING AREA

PROJECT COORDINATOR JOSE MENDOZA

PLANS PREPARED BY

MORNING STAR DRAFTING AND DESIGN, INC.



ENGINEER OF RECORD:

P.E. LUIS BURGOS ROSADO



LUIS JOSE BURGOS POSADO. PE - PL 1 92724

ELECTRONIC SYSN & SEAL AFEA:

Digitally signed by Luis J Burgos Rosado Reason: I am approving this Date: 2025.05.24 17:48:01-04'00'

DOS NO: 23-175 BY REVISION November 75, 7074 DATE DRAWN BY: DOSE MENDOZA NOTES-

SHEET WATER SCALE: NTS

PROJECT

EL GRAN TACO LOCO

ADDRESS

324 WEST MAIN ST. IMMOKALEE FL 34142

PROJECT DESCRIPTION NEW EATING AREA

PROJECT COORDINATOR

JOSE MENDOZA

PLANS PREPARED BY

MORNING STAR DRAFTING AND DESIGN, INC.



ENGINEER OF RECORD:

P.E. LUIS BURGOS ROSADO



REFERENCE SIGN & SEAL MEA:


Digitally signed by Luis J Reason: I am 2025.05.24

	REVISION	ВУ
EME	November 21, 2024	
DRAVA BY:	DOSE MENDOZA	
MOVES:		

SHEET WATER SCALE: NTS


Packet Page 79




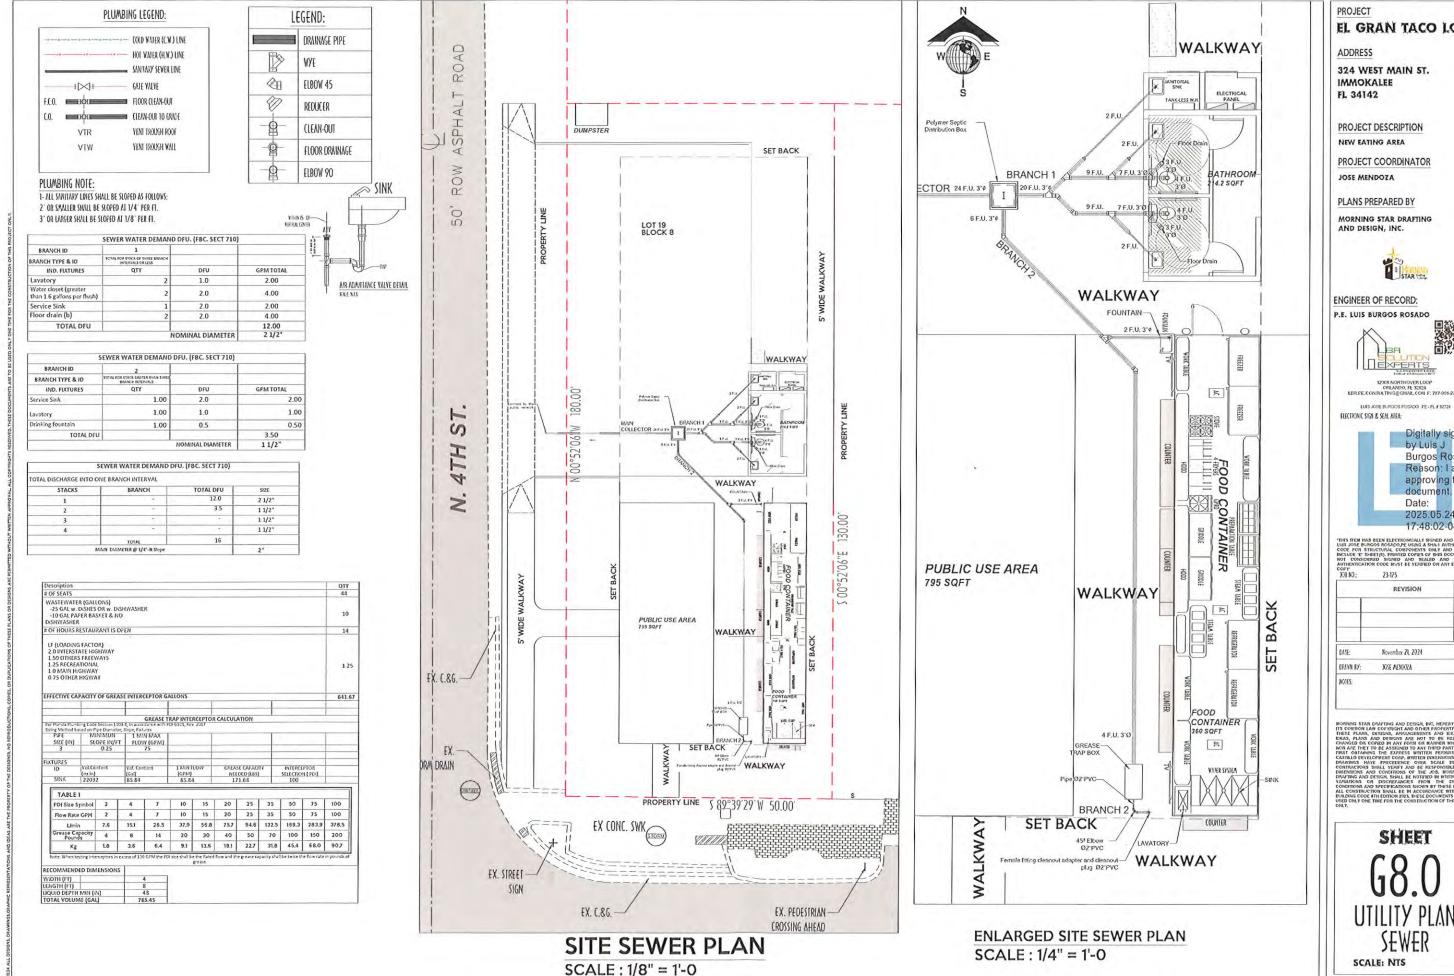



EL GRAN TACO LOCO Digitally signed Burgos Rosado Reason: I am approving this 2025.05.24 17:48:02-04'00' THIS THEN HAS BEEN ELECTRONICALLY SIGNED AND SEALED BY LISE YOUR ENGINE ROOMS POSSED AS NOT A PRIMER PROPERTY OF THE SAME AND THE SAME AND THE PROPERTY OF THE BY




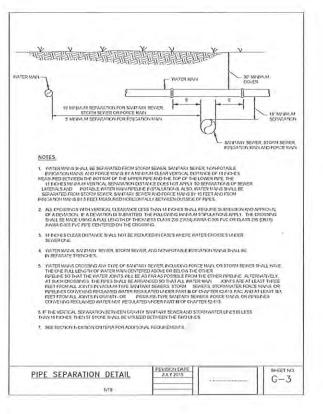


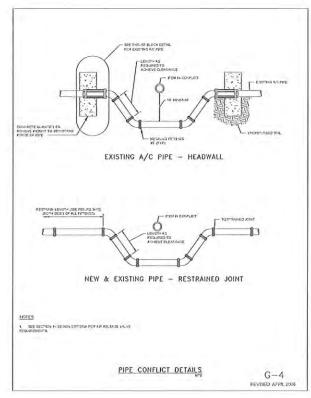


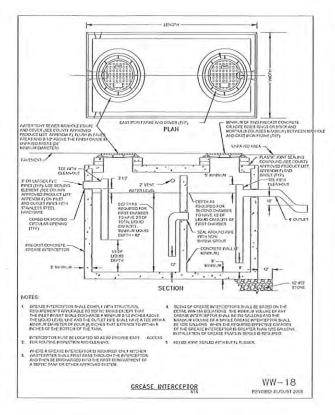


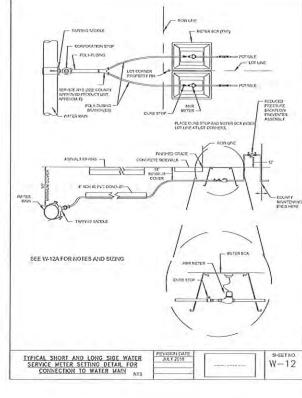

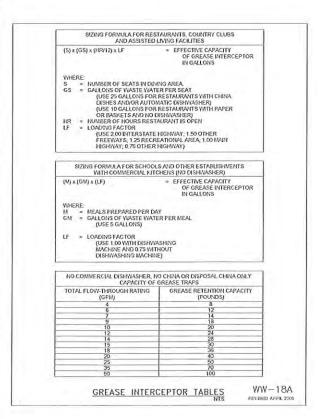

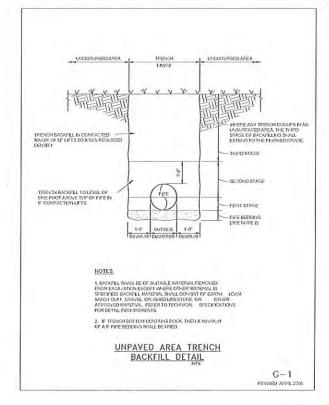

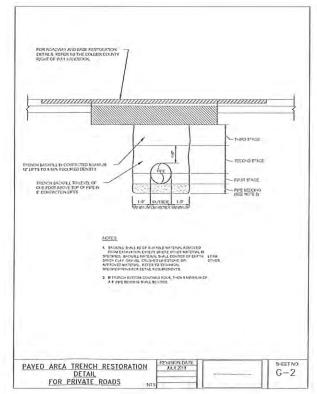

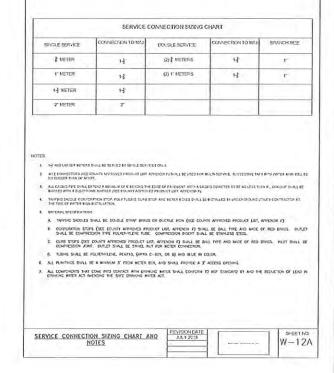

UTILITY DETAILS

SCALE: NTS



324 WEST MAIN ST. IMMOKALEE FL 34142

PROJECT DESCRIPTION
NEW EATING AREA

PROJECT COORDINATOR

PLANS PREPARED BY

MORNING STAR DRAFTING AND DESIGN, INC.



ENGINEER OF RECORD:

P.E. LUIS BURGOS ROSADO



12308 NORTHOVER LOOP OFLANDO, PL 32824 LERUPE CONSULTING DIGIMAL COM F: 787-901-277

LUAS JOSE BURIÇOS POSIZCO, FE-FL I SEZVA

ELECTRONIC SIGN & SEAL AREA:




THIS TEM HAS BEEN ELECTRONICALLY SIGNED AND STANDE BY USE OF DESIGN A SHARE BY USE OF CHIEF A SHARE ANTI-ENTOCROPY CORE FOR STRUCTURAL COMPONENTS ONLY AND DOES NOT ROLLING TO SHEET(S), FRIENDED COVERS OF THIS DOCUMENT ARE NOT CONDUCEDED SIGNED AND SHALED AND THE SHARE NOT CONDUCEDED SIGNED AND SHALED AND THE SHARE NOTATION COORDINATE BY EXPERTED ON ANY ELECTRONIC

DRAWN EY: XXXE MENCODA
NOTES:

ROUSED SAM ENATING AND DESIGN BY, LERENT RESERVING TO COMMON LAN CONTRIGHT AND DIFFER PROPERTY FROM THE COMMON LAND CONTRIGHT FROM THE PROPERTY FROM THE PRO

G9.0UTILITY DETAILS

SCALE: NTS

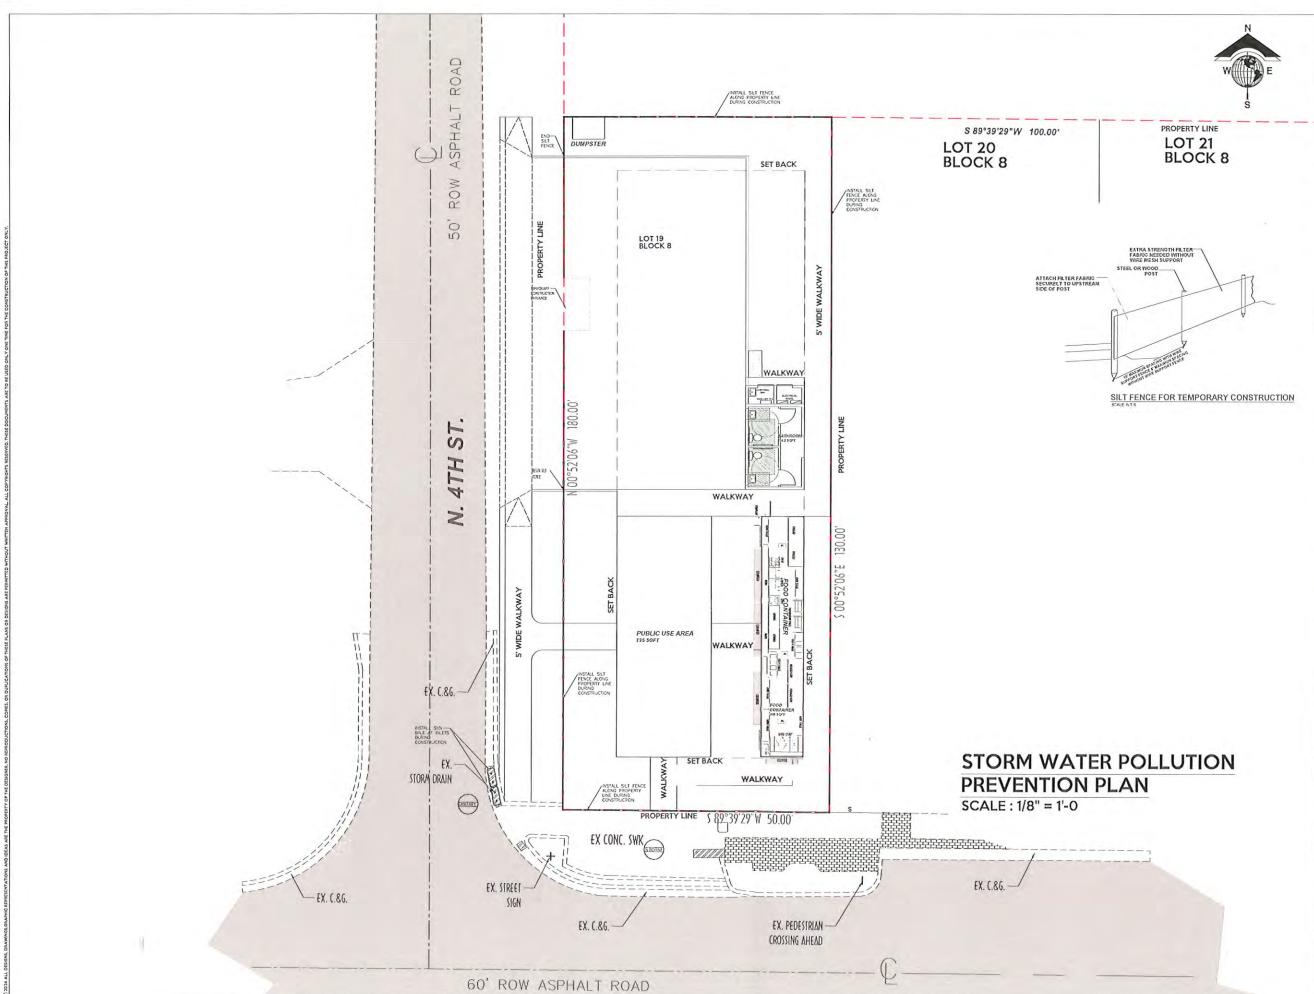

PROJECT

EL GRAN TACO LOCO

ADDRESS

324 WEST MAIN ST. IMMOKALEE FL 34142

PROJECT DESCRIPTION

NEW EATING AREA

PROJECT COORDINATOR

PLANS PREPARED BY

MORNING STAR DRAFTING



ENGINEER OF RECORD:

P.E. LUIS BURGOS ROSADO



1233 NORTHOVER LOOP OFLANDO, FL 32824 R.PE.CONSULTRYGIEGMAIL.COM F: 787-901-2776

LUS JOSE BURGOS ROSADO, PE - FL # 92724

ELECTRONIC SIGN & SEAL AVEA:

Digitally signed by Luis J Burgos Rosado Reason: I am approving this document. Date: 2025.05.24

THIS ITEM HAS BEEN ELECTRONICALLY SPONED AND SEALED IN URS JOSE BURBOS BOSACO/FE USING A SHAFA BATTHENTICADO FOR STRUCTURAL CORPONENTS ONLY AND DOSA NO UCLUGE "E-SHEELIS", PRINTED COMES OF THIS DOCUMENT AND OT CONGENEED STONED AND SEALED AND THE SHA-

0: 23-175

	REVISION	ВУ
DVIE:	November 21, 2024	
DRAWN BY:	DOSE MENDOZA	

CORNIGO SARA DIANTERO AND CELLON, INC., HERRET FERSENESS
IS COUNTED, INC. CONTRIGOT AND OHNER PROPERTY FROM IS HE
HELE FLANS, CEEDARS, AFRANÇESENTS AND ERRAS, THESE
HELE FLANS, CEEDARS, AFRANÇESENTS AND ERRAS, THESE
HANGE DO COMED HE ANT TORS ON MANNERS PROMOCOCED,
HANGED DO COMED HE ANT TORS ON MANNERS PROMOCOCED
HANGED DO COMED HE ANT TORS ON MANNERS
FRANÇES AND THE SUPPLIESS WHITTEN FERMISSION FROM
ASTILLO PETLLOPHENT COPY, WHITTEN FERMISSION FROM
ASTILLOPE CONCETTIONS OF THE JOB, MOORING STAR
HEROSTOPIC AND SECRETARIONS SHOPPING IN THESE CORRAMINATION
AND COPY OF THE COPY O

SHEET G10.0 SWPP.PLAN

Packet Page 82

CONSTRUCTION POLLUTION PREVENTION PLAN

- SLT FEIKE SHILL BE PROPERLY INSTALLED AT THE PERMETER OF THE LIMITS OF COSTREAME PROCETO CONSTRUCTION.
 STIMPHOR DELLE (OR BILL TITLE BEPPER) AND SLT FEIKE CHECK DAM BARRIERS SHILL BE INSTALLED IN ALL PROPOSED STALLES AT ZON DITERVILLS AFTER STALLE CONSTRUCTION AND SHILL BE AMMINIATED UNITERVILLS TAXALLATION.
 CLEANING AND GRUSSIANS DEBRIS SHALL BE PEMOYED AND PROPERLY DISPOSED OF BY CONTRACTION.

- SHALL BE INSTALLED IN ALL PROPOSED SINAES AT 700 PRIERWAS AFTER SHALE CONSTRUCTION AND SHALE BE AMMINISHED WITH PAUL STREAMAND.

 CLEARS AND GROSSING DEEPS SHALL BE PENDICED NO PROPERLY DISPOSED OF BY CONSTRUCTION ACTIVITY.

 CEASES FOR MORE THAN SEVER (I) DAYS WAL BE STABLIZED WITH TEMPORARY SEEDING AND MALCH WITH SEVER (I) DAYS WALLES SEEDING AND ALL STABLIZED WITH TEMPORARY CONSTRUCTION ACTIVITY AFTER SEEDING AND MALCH WITH SEVER (I) DAYS WALLES SEEDING AND FALLS WAS THE STABLIZED WITH TEMPORARY CONSTRUCTION AND STORES AND THE STABLIZED WITH TEMPORARY CONSTRUCTION AND STORES AND THE STABLIZED WITH A STABLIZED WALLES AND STORES AND THE STABLIZED WAS THE ACCORDANCE WITH LES COUNTY SCOUN WASTES STANDARDS. AND DAWS THE WALLES WAS THE WALLES OF SEVER BY CONTROL WAS THE STABLIZED WAS THE WALLES OF SEVER BY CONTROL WAS THE WALLES OF SEVER BY THE WALLES OF SE

STORM WATER POLLUTION PREVENTION NOTES -

- eexcendin of construction activity approprate erosion control devices shall be installed to control and erosionald scoulent transport to off site areas. The contractor shall martan these devices theochold to of construction all devices shall eramine place limit permanent erosion control is established.
- THE CONTRACTOR SHALL CONTACT COLLIER COUNTY NPDES STORMWATER REVIEWER PRIOR TO ANY DEWATERING OPERATIONS.
- A ALL PROPOSED AND EXISTING INJETS SUBJECT TO SEGMENTATION SHALL BE COVER WITH FILTER FASFIC (FIELD IN PLACE BY THE GRATE).
- NOTE: THESE DETAILS REPRESENT TYPICAL BEST MANAGENENT PRACTICES FOR SOIL EROSION CONTROL. THEY MAY NOT SATISFY ALL OURSING FOR COMPLIANCE WITH REGULATORY ACENCIES AND/OR SPECIFIC PERMIT CONDITIONS.


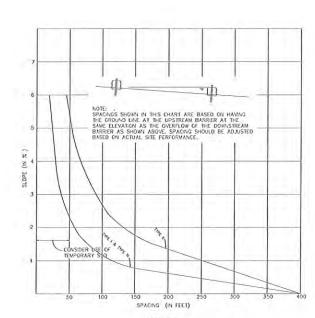


CHART 1 RECOMMENDED SPACING FOR SYNTHETIC BALES OR BALE THEE BARRERS AND THE II SLT FENCES.

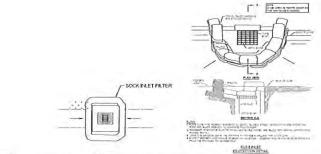

NOTES. INLET


1. THE FILTER SOCK SHOULD BE PLACED AROUND THE ENTIRE CIRCUMFERENCE OF THE INLET AND SHOULD ALROHOF FRANT LEAST 1 FOOT OF OVERLAP ON EITHER SIDE OF THE OPENING BERNO PROTECTED.

BEING PROTECTED.

WIGH FLOW-FLOW CONDITIONS, A 9 OR 12 INCH SOCK DIAMETER SHOULD SUFFICE.

SEDMENT WILL COLLECT AROUND THE OUTSIDE OF THE FILTER SOCK AND SHOULD BE
FRINGED WHEN THE SEDMENT REACHES ONE-MAY FOR THE SOCK HEIGHT.

PROTECTION AROUND INLETS

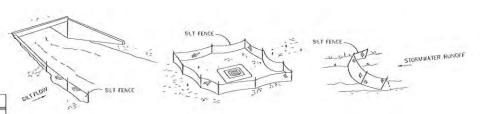

TYPE II SILT FENCE

SILT FENCE PROTECTION AROUND DITCH BOTTOM INLETS

SILT FENCE PROTECTION IN DITCHES W/ INTERMITTENT FLOW

E. TO EPPLOY IN SUCH A MANNER THAT BILT FENCES WILL ACT AS A DAM ACROSS PERMANENT ING WATERCOURSES, SILT FENCES ARE TO BE USED AT UPLAND LOCATIONS, TURBIDITY FOR ASK TO BE USED AT REMAINING MODES OF WATER

... 7

SILT FENCE APPLICATIONS


I'MIN RECOMMENDED PLAN THE STORE ELEVATION

TO BE USED WHERE THE NATURAL GROUND SLOPES TOWARD THE TOE OF SLOPE


TO BE USED WHERE THE NATURAL GROUND SLOPES TOWARD THE TOE OF SLOPE


AT TOP OF SLOPE BARRIERS FOR FILL SLOPES

NT.S

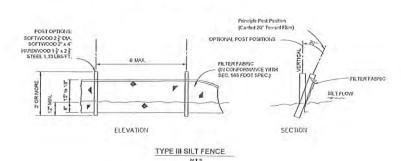

STORM WATER POLLUTION PREVENTION PLAN DETAILS SCALE: NTS

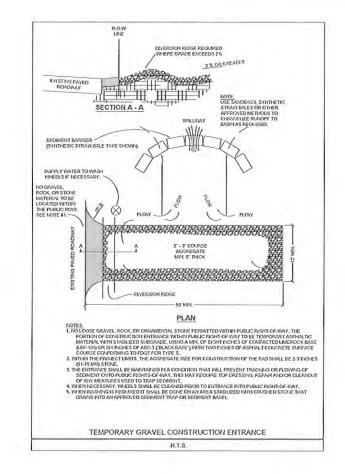

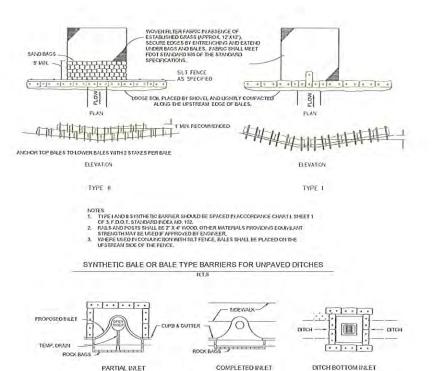



PROJECT

EL GRAN TACO LOCO

ADDRESS

324 WEST MAIN ST. IMMOKALEE FL 34142

PROJECT DESCRIPTION NEW EATING AREA

PROJECT COORDINATOR

JOSE MENDOZA

PLANS PREPARED BY

MORNING STAR DRAFTING AND DESIGN, INC.



ENGINEER OF RECORD: P.E. LUIS BURGOS ROSADO



17:48:04-04'00'

LUIS JOSE BURDOS FOSADO FE-FL 1927H


ELECTRONIC SIGN & SEAL AVEA:

Digitally signed by Luis J Burgos Rosado Reason: I am approving this 2025.05.24

008 NO:	23-175	- 1115
	REVISION	ВУ
DOTE:	November 21, 2024	
DRAVN EY:	DOSE MENDOZA	
NOTES:		

SCALE: NTS



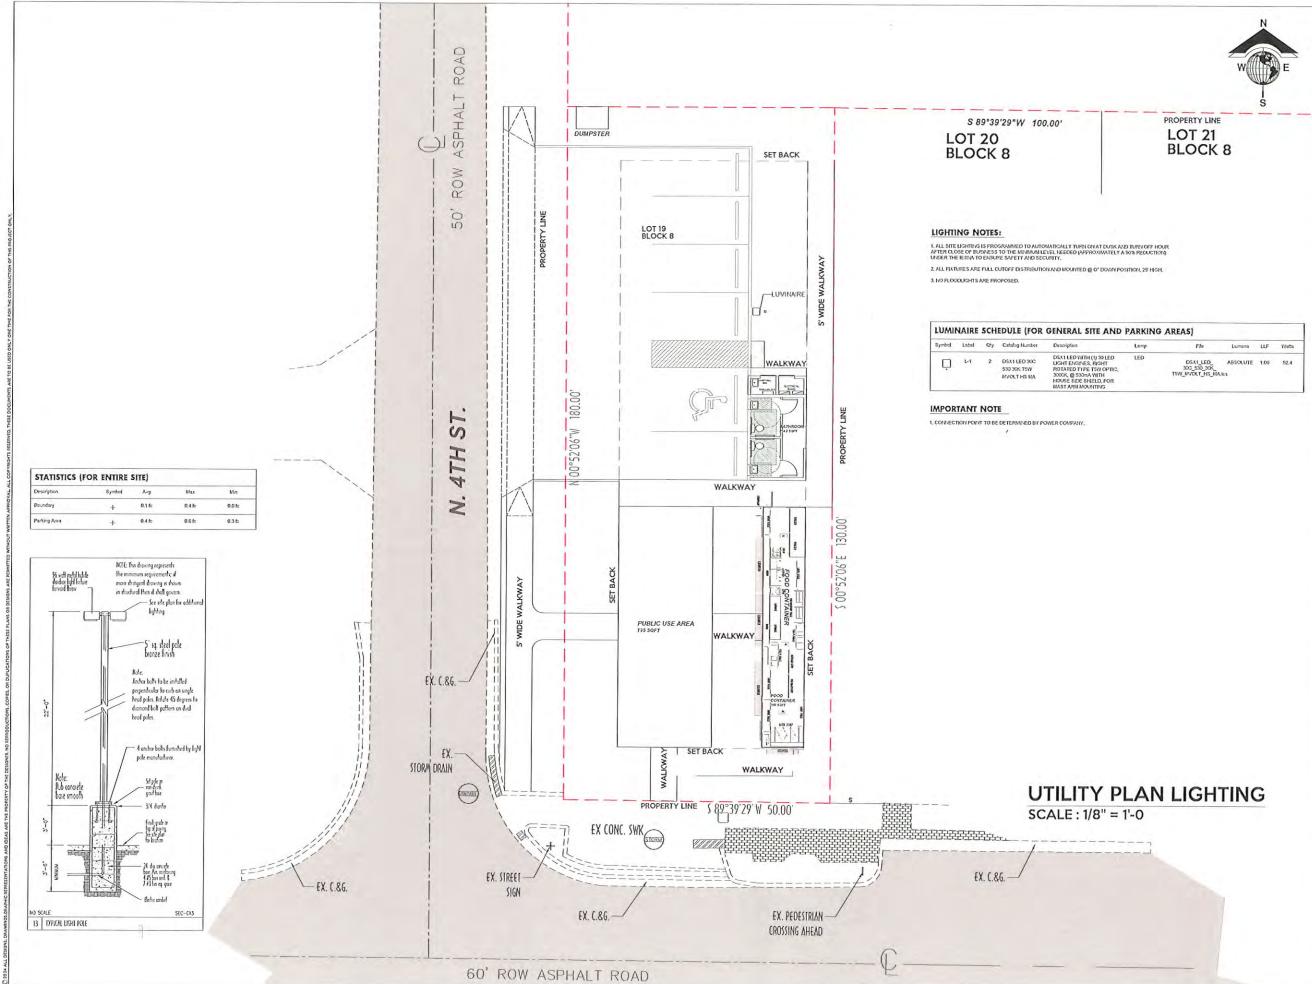

PRO

EL GRAN TACO LOCO

ADDRESS

324 WEST MAIN ST. IMMOKALEE FL 34142

PROJECT DESCRIPTION

NEW EATING AREA

PROJECT COORDINATOR

PLANS PREPARED BY

MORNING STAR DRAFTING AND DESIGN, INC.



ENGINEER OF RECORD:

P.E. LUIS BURGOS ROSADO



1236 NORTHOVER LOOP OFLANDO, FL 32824 3 PE CONSIA TRADOCHAM COM D. 227-501-2778

LUIS JOSE BL/PIGOS POSADO, FE - FL # 92724

ELECTRONIC SIGN & SEAL ANEA:



THIS TERM HAS BEEN ELECTRONICALLY SIGNED AND SEALED BY WER JOSE BERGOOS ECOSODE SURVE AS HAVE AUTHENTICATED COE FOR STRUCTURAL COMPONENTS ONLY AND DOES HO OUTDET "STRUCTURAL COMPONENTS ONLY AND DOES HO FOUNDET STRUCTURAL COMPONENTS ONLY AND DOES SOMED AND SEALED AND THE STRUCTURAL ANTHERICATION COOR MUST BE TERMINED ON ANY ELECTRONIC

08 NO: 23-175

	REVISION	ВУ
OME	November 21, 2024	
DRAWN BY:	NOSE MENORIA EKK	
NOTES:		

OPENIS STAR DIAFTING AND DESIGN, INC. NETREST RESERVES
S CONTROM LAW COFFRIGHT AND OTHER PROFESSIT BOARDS IN
SCHE PLANS, CERCIONE, APPLIANCESTORS AND SCHA. THESE
PLANS CERCIONE, APPLIANCESTORS AND SCHA. THESE
WAVELD OR COPED BY ANY TORN ON BANKER TRAILICENTE,
ANY THE TO SE ASSOCIATED ON HAMPER TRAILICENTE,
SET OF THE SECONDAY OF THE SET OF THE SECONDAY OF THE
SET OF THE SECONDAY OF THE SECONDAY OF THE
SET OF THE SECONDAY OF THE SECONDAY OF THE
SECONDAY OF THE SECONDAY OF THE
SECONDAY OF THE SECONDAY OF THE
SECONDAY OF THE
SECONDAY OF THE
SECONDAY O

SHEET
G12.0
UTILITY PLAN
LIGHTING
SCALE: NTS

PROJECT

EL GRAN TACO LOCO

ADDRESS

324 WEST MAIN ST. IMMOKALEE FL 34142

PROJECT DESCRIPTION

NEW EATING AREA

PROJECT COORDINATOR

PLANS PREPARED BY

MORNING STAR DRAFTING AND DESIGN, INC.



ENGINEER OF RECORD:

P.E. LUIS BURGOS ROSADO



CPLANDO, FL 32824

RPE CONSULTING BIGMAL COM F: 787-901-2776

ELECTION C SIGN & SEAL MEA:

Digitally signed by Luis J Burgos Rosado Reason: I am approving this document. Date: 2025.05.24 17:48:05-04'00'

THE PAY SELD POS SELD BY SELD


	REVISION	ВҮ
DAYE:	November 21, 2024	
DRAWN BY:	ASSOCIAN ESOC	
NOTES:		

NINGS STAD GRAFTING AND CESSON, INC. HEREX FRESCRIST
COMMON LAW COMPAGIN AND OTHER PROPERTY REGISTER
SE FLANS, DESIGNS, ANNAMERIENTS AND GRAN, THESE
SE FLANS, DESIGNS, ANNAMERIENTS AND GRAN, THESE
SE FLANS, DESIGNS, ANNAMERIENTS AND GRAN, THESE
SEARCH OF LONG BY IN ANY OTHER PROPERTY OF THE THE PROPERTY OF THE PROPER

SHEET
G13.0
FIRE HYDRANT
EXHIBIT
SCALE: NTS

Packet Page 85



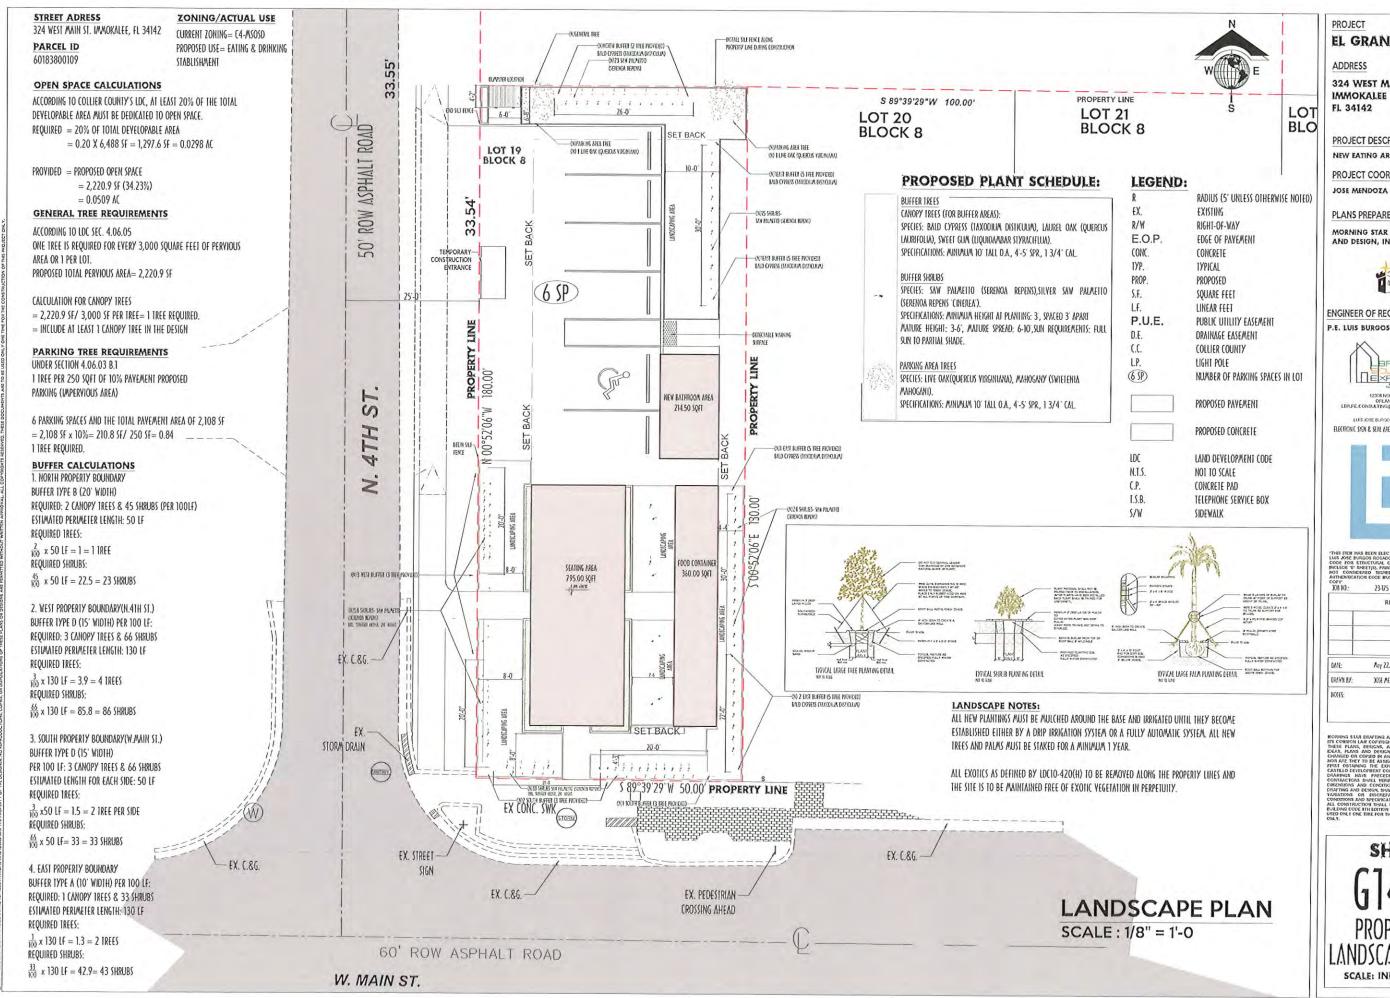

EL GRAN TACO LOCO

ADDRESS

324 WEST MAIN ST. IMMOKALEE

PROJECT DESCRIPTION

NEW EATING AREA

PROJECT COORDINATOR

PLANS PREPARED BY

MORNING STAR DRAFTING AND DESIGN, INC.



ENGINEER OF RECORD:

P.E. LUIS BURGOS ROSADO



FLECTRONIC SIGN & SEAL AREA-

Digitally signed by Luis J

Burgos Rosado Reason: I am approving this 2025.05.24 17:48:06-04'00'

	REVISION	BY
_		-
-		-
DME:	May 22, 2025	
DRAWN BY:	DOW MENCOSA	
NORE		

SHEET SCALE: INDICATED

A&M PROPERTY MAINTENANCE, LLC

Immokalee MSTU- Landscape Mainteannce (#23-8084)

Month of: November 2025 Week Ending

11101	nth of: November 2025			eek Enai	<u>''8</u>	
WOI	RK AREA 1: State Highway 29 (Main Street) between Hancock Street and 13th Street.	11/1/2025	11/8/2025	11/15/2025	11/22/2025	11/29/2025
Item	Description	11/1/2023	11/0/2023	11/13/2023	11/22/2023	11/29/2023
1	Pre-Service Cleaning	n/a	11/5/2025	11/12/2025	11/19/2025	11/26/2025
_	Mowing & Edging - Multiple Medians					
		n/a	11/5/2025	11/12/2025	11/19/2025	
3	Mowing & Edging - Side ROW's, (1) Commercial Mower Pass	n/a	11/5/2025	11/12/2025	11/19/2025	
4	Weeding - Medians - Hand & Chemical	n/a	11/5/2025	11/12/2025	11/19/2025	11/26/2025
5	General Site Trimming & Pruning - Medians	11/1/2025	n/a	n/a	n/a	n/a
6	Post-Service Cleaning - All Areas	n/a	11/6/2025	11/13/2025	11/20/2025	11/27/2025
7	Post-Service Cleaning - Bulbout Gutter Channel Drains Pressured Wash	n/a	n/a	11/13/2025	n/a	n/a
8	Groundcover, Shrubs, & Trees: Insecticides, applied to total roadway and areas as needed per Month	n/a	n/a	11/15/2025	n/a	n/a
9	Groundcover, Shrubs, & Trees: Fungicides, applied to total roadway and areas as needed per Month	n/a	n/a	11/15/2025	n/a	n/a
10	Groundcover, Shrubs, & Trees: Herbicides, applied to total roadway and areas as needed per Month	n/a	n/a	11/15/2025	n/a	n/a
11	Turf: Insecticides & Fungicides, applied to total roadway and areas as needed per Month	n/a	n/a	11/15/2025	n/a	n/a
12	Turf: Herbicides, applied to total roadway and areas as needed per Month	n/a	n/a	11/15/2025	n/a	n/a
13	Irrigation System Inspection & Wet-Check	n/a	11/5/2025	11/12/2025	11/19/2025	11/26/2025
	RK AREA 2: County Road 846 (S 1st Street) between State Highway 29 and Carver Street,					
	iding the Welcome Sign area (S 1st Street/Eustis Avenue) and the "Triangle Area" (median					
	ROW sides at the intersection of State Highway 29, New Market Road and Westclox Road;	11/1/2025	11/8/2025	11/15/2025	11/22/2025	11/29/2025
inclu	iding the Welcome Sign area).					
Item	Description					
14	Pre-Service Cleaning	n/a	11/5/2025	11/12/2025	11/19/2025	11/26/2025
15	Mowing & Edging - Multiple Medians	n/a	11/5/2025	11/12/2025		
	Mowing & Edging - Side ROW's, (1) Commercial Mower Pass	n/a	11/5/2025	11/12/2025	11/19/2025	
17						
	Weeding - Medians - Hand & Chemical	n/a	11/5/2025	11/12/2025	11/19/2025	
18	General Site Trimming & Pruning -	11/1/2025	n/a	n/a	n/a	n/a
19	Post-Service Cleaning - All Areas	n/a	11/5/2025	11/12/2025	11/19/2025	11/26/2025
20	Groundcover, Shrubs, & Trees: Insecticides, applied to total roadway and areas as needed per Month	n/a	n/a	11/15/2025	n/a	n/a
21	Groundcover, Shrubs, & Trees: Fungicides, applied to total roadway and areas as needed per Month	n/a	n/a	11/15/2025	n/a	n/a
22	Groundcover, Shrubs, & Trees: Herbicides, applied to total roadway and areas as needed per Month	n/a	n/a	11/15/2025	n/a	n/a
23	Turf: Insecticides & Fungicides, applied to total roadway and areas as needed per Month	n/a	n/a	11/15/2025	n/a	n/a
_						
	Turf: Herbicides, applied to total roadway and areas as needed per Month	n/a	n/a	11/15/2025	n/a	n/a
_	Irrigation System Inspection & Wet-Check	n/a	11/5/2025	11/12/2025	11/19/2025	11/26/2025
WOI	RK AREA 3: One (1) proposed Welcome Sign on State Highway 29 at the Farm Worker's					
Villa	ge containing approximately 384 square feet.	11/1/2025	11/8/2025	11/15/2025	11/22/2025	11/29/2025
Item	Description					
	•	n/a	11/5/2025	11/12/2025	11/19/2025	11/26/2025
26	Pre-Service Cleaning	n/a	11/5/2025			
26 27	Pre-Service Cleaning Mowing & Edging - (No Medians)	n/a	11/5/2025	11/12/2025	11/19/2025	11/26/2025
26 27 28	Pre-Service Cleaning Mowing & Edging - (No Medians) Mowing & Edging - North Side ROW, (1) Commercial Mower Pass	n/a n/a	11/5/2025 11/5/2025	11/12/2025 11/12/2025	11/19/2025 11/19/2025	11/26/2025 11/26/2025
26 27	Pre-Service Cleaning Mowing & Edging - (No Medians)	n/a	11/5/2025 11/5/2025 11/5/2025	11/12/2025	11/19/2025	11/26/2025 11/26/2025
26 27 28	Pre-Service Cleaning Mowing & Edging - (No Medians) Mowing & Edging - North Side ROW, (1) Commercial Mower Pass	n/a n/a	11/5/2025 11/5/2025	11/12/2025 11/12/2025	11/19/2025 11/19/2025	11/26/2025 11/26/2025
26 27 28 29	Pre-Service Cleaning Mowing & Edging - (No Medians) Mowing & Edging - North Side ROW, (1) Commercial Mower Pass Weeding - Hand & Chemical	n/a n/a n/a	11/5/2025 11/5/2025 11/5/2025	11/12/2025 11/12/2025 11/12/2025	11/19/2025 11/19/2025 11/19/2025	11/26/2025 11/26/2025 11/26/2025
26 27 28 29 30	Pre-Service Cleaning Mowing & Edging - (No Medians) Mowing & Edging - North Side ROW, (1) Commercial Mower Pass Weeding - Hand & Chemical General Site Trimming & Pruning	n/a n/a n/a 11/1/2025 n/a	11/5/2025 11/5/2025 11/5/2025 n/a 11/5/2025	11/12/2025 11/12/2025 11/12/2025 n/a	11/19/2025 11/19/2025 11/19/2025 n/a 11/19/2025	11/26/2025 11/26/2025 11/26/2025 n/a 11/26/2025
26 27 28 29 30 31 32	Pre-Service Cleaning Mowing & Edging - (No Medians) Mowing & Edging - North Side ROW, (1) Commercial Mower Pass Weeding - Hand & Chemical General Site Trimming & Pruning Post-Service Cleaning - All Areas Groundcover, Shrubs, & Trees: Insecticides, applied to total area as needed per Month	n/a n/a n/a 11/1/2025 n/a n/a	11/5/2025 11/5/2025 11/5/2025 n/a 11/5/2025 n/a	11/12/2025 11/12/2025 11/12/2025 11/12/2025 n/a 11/12/2025 11/15/2025	11/19/2025 11/19/2025 11/19/2025 n/a 11/19/2025 n/a	11/26/2025 11/26/2025 11/26/2025 n/a 11/26/2025 n/a
26 27 28 29 30 31 32 33	Pre-Service Cleaning Mowing & Edging - (No Medians) Mowing & Edging - North Side ROW, (1) Commercial Mower Pass Weeding - Hand & Chemical General Site Trimming & Pruning Post-Service Cleaning - All Areas Groundcover, Shrubs, & Trees: Insecticides, applied to total area as needed per Month Groundcover, Shrubs, & Trees: Fungicides, applied to total area as needed per Month	n/a n/a n/a 11/1/2025 n/a n/a	11/5/2025 11/5/2025 11/5/2025 n/a 11/5/2025 n/a n/a	11/12/2025 11/12/2025 11/12/2025 n/a 11/12/2025 11/15/2025 11/15/2025	11/19/2025 11/19/2025 11/19/2025 n/a 11/19/2025 n/a n/a	11/26/2025 11/26/2025 11/26/2025 n/a 11/26/2025 n/a n/a
26 27 28 29 30 31 32 33	Pre-Service Cleaning Mowing & Edging - (No Medians) Mowing & Edging - North Side ROW, (1) Commercial Mower Pass Weeding - Hand & Chemical General Site Trimming & Pruning Post-Service Cleaning - All Areas Groundcover, Shrubs, & Trees: Insecticides, applied to total area as needed per Month Groundcover, Shrubs, & Trees: Herbicides, applied to total area as needed per Month Groundcover, Shrubs, & Trees: Herbicides, applied to total area as needed per Month	n/a n/a n/a 11/1/2025 n/a n/a n/a n/a	11/5/2025 11/5/2025 11/5/2025 n/a 11/5/2025 n/a n/a n/a	11/12/2025 11/12/2025 11/12/2025 n/a 11/12/2025 11/15/2025 11/15/2025 11/15/2025	11/19/2025 11/19/2025 11/19/2025 n/a 11/19/2025 n/a n/a n/a	11/26/2025 11/26/2025 11/26/2025 n/a 11/26/2025 n/a n/a n/a
26 27 28 29 30 31 32 33 34 35	Pre-Service Cleaning Mowing & Edging - (No Medians) Mowing & Edging - North Side ROW, (1) Commercial Mower Pass Weeding - Hand & Chemical General Site Trimming & Pruning Post-Service Cleaning - All Areas Groundcover, Shrubs, & Trees: Insecticides, applied to total area as needed per Month Groundcover, Shrubs, & Trees: Herbicides, applied to total area as needed per Month Groundcover, Shrubs, & Trees: Herbicides, applied to total area as needed per Month Turf: Insecticides & Fungicides, applied to total area as needed per Month	n/a n/a n/a 11/1/2025 n/a n/a n/a n/a n/a n/a	11/5/2025 11/5/2025 11/5/2025 n/a 11/5/2025 n/a 11/5/2025 n/a n/a n/a	11/12/2025 11/12/2025 11/12/2025 n/a 11/12/2025 11/15/2025 11/15/2025 11/15/2025 11/15/2025	11/19/2025 11/19/2025 11/19/2025 n/a 11/19/2025 n/a n/a n/a	11/26/2025 11/26/2025 11/26/2025 n/a 11/26/2025 n/a n/a n/a
26 27 28 29 30 31 32 33 34 35 36	Pre-Service Cleaning Mowing & Edging - (No Medians) Mowing & Edging - North Side ROW, (1) Commercial Mower Pass Weeding - Hand & Chemical General Site Trimming & Pruning Post-Service Cleaning - All Areas Groundcover, Shrubs, & Trees: Insecticides, applied to total area as needed per Month Groundcover, Shrubs, & Trees: Herbicides, applied to total area as needed per Month Groundcover, Shrubs, & Trees: Herbicides, applied to total area as needed per Month	n/a n/a n/a 11/1/2025 n/a n/a n/a n/a	11/5/2025 11/5/2025 11/5/2025 n/a 11/5/2025 n/a n/a n/a	11/12/2025 11/12/2025 11/12/2025 n/a 11/12/2025 11/15/2025 11/15/2025 11/15/2025 11/15/2025 11/15/2025	11/19/2025 11/19/2025 11/19/2025 n/a 11/19/2025 n/a n/a n/a n/a	11/26/2025 11/26/2025 11/26/2025 n/a 11/26/2025 n/a n/a n/a n/a
26 27 28 29 30 31 32 33 34 35	Pre-Service Cleaning Mowing & Edging - (No Medians) Mowing & Edging - North Side ROW, (1) Commercial Mower Pass Weeding - Hand & Chemical General Site Trimming & Pruning Post-Service Cleaning - All Areas Groundcover, Shrubs, & Trees: Insecticides, applied to total area as needed per Month Groundcover, Shrubs, & Trees: Herbicides, applied to total area as needed per Month Groundcover, Shrubs, & Trees: Herbicides, applied to total area as needed per Month Turf: Insecticides & Fungicides, applied to total area as needed per Month	n/a n/a n/a 11/1/2025 n/a n/a n/a n/a n/a n/a	11/5/2025 11/5/2025 11/5/2025 n/a 11/5/2025 n/a 11/5/2025 n/a n/a n/a	11/12/2025 11/12/2025 11/12/2025 n/a 11/12/2025 11/15/2025 11/15/2025 11/15/2025 11/15/2025 11/15/2025	11/19/2025 11/19/2025 11/19/2025 n/a 11/19/2025 n/a n/a n/a	11/26/2025 11/26/2025 11/26/2025 n/a 11/26/2025 n/a n/a n/a n/a
26 27 28 29 30 31 32 33 34 35 36 37	Pre-Service Cleaning Mowing & Edging - (No Medians) Mowing & Edging - North Side ROW, (1) Commercial Mower Pass Weeding - Hand & Chemical General Site Trimming & Pruning Post-Service Cleaning - All Areas Groundcover, Shrubs, & Trees: Insecticides, applied to total area as needed per Month Groundcover, Shrubs, & Trees: Herbicides, applied to total area as needed per Month Groundcover, Shrubs, & Trees: Herbicides, applied to total area as needed per Month Turf: Insecticides & Fungicides, applied to total area as needed per Month Turf: Herbicides, applied to total area as needed per Month	n/a n/a n/a n/a 11/1/2025 n/a n/a n/a n/a n/a n/a n/a n/a	11/5/2025 11/5/2025 11/5/2025 n/a 11/5/2025 n/a n/a n/a n/a n/a 11/5/2025	11/12/2025 11/12/2025 11/12/2025 n/a 11/12/2025 11/15/2025 11/15/2025 11/15/2025 11/15/2025 11/15/2025	11/19/2025 11/19/2025 11/19/2025 n/a 11/19/2025 n/a n/a n/a n/a 11/19/2025	11/26/2025 11/26/2025 11/26/2025 n/a 11/26/2025 n/a n/a n/a n/a 11/26/2025
26 27 28 29 30 31 32 33 34 35 36 37	Pre-Service Cleaning Mowing & Edging - (No Medians) Mowing & Edging - North Side ROW, (1) Commercial Mower Pass Weeding - Hand & Chemical General Site Trimming & Pruning Post-Service Cleaning - All Areas Groundcover, Shrubs, & Trees: Insecticides, applied to total area as needed per Month Groundcover, Shrubs, & Trees: Herbicides, applied to total area as needed per Month Turf: Insecticides & Fungicides, applied to total area as needed per Month Turf: Herbicides, applied to total area as needed per Month Irrigation System Inspection & Wet-Check	n/a n/a n/a 11/1/2025 n/a n/a n/a n/a n/a n/a n/a n/a	11/5/2025 11/5/2025 11/5/2025 n/a 11/5/2025 n/a n/a n/a n/a	11/12/2025 11/12/2025 11/12/2025 n/a 11/12/2025 11/15/2025 11/15/2025 11/15/2025 11/15/2025 11/15/2025	11/19/2025 11/19/2025 11/19/2025 n/a 11/19/2025 n/a n/a n/a n/a	11/26/2025 11/26/2025 11/26/2025 n/a 11/26/2025 n/a n/a n/a n/a
26 27 28 29 30 31 32 33 34 35 36 37 WOJ	Pre-Service Cleaning Mowing & Edging - (No Medians) Mowing & Edging - North Side ROW, (1) Commercial Mower Pass Weeding - Hand & Chemical General Site Trimming & Pruning Post-Service Cleaning - All Areas Groundcover, Shrubs, & Trees: Insecticides, applied to total area as needed per Month Groundcover, Shrubs, & Trees: Fungicides, applied to total area as needed per Month Groundcover, Shrubs, & Trees: Herbicides, applied to total area as needed per Month Turf: Insecticides & Fungicides, applied to total area as needed per Month Turf: Herbicides, applied to total area as needed per Month Irrigation System Inspection & Wet-Check RK AREA 4: One historical cemetery on State Highway 29 at 815 West Main St. Description	n/a n/a n/a 11/1/2025 n/a	11/5/2025 11/5/2025 11/5/2025 n/a 11/5/2025 n/a n/a n/a n/a n/a 11/5/2025 11/8/2025	11/12/2025 11/12/2025 11/12/2025 n/a 11/12/2025 11/15/2025 11/15/2025 11/15/2025 11/15/2025 11/15/2025 11/15/2025 11/15/2025	11/19/2025 11/19/2025 11/19/2025 n/a 11/19/2025 n/a n/a n/a n/a 11/19/2025 11/19/2025	11/26/2025 11/26/2025 11/26/2025 n/a 11/26/2025 n/a n/a n/a n/a n/a 11/26/2025 11/29/2025
26 27 28 29 30 31 32 33 34 35 36 37 WOI Item 38	Pre-Service Cleaning Mowing & Edging - (No Medians) Mowing & Edging - North Side ROW, (1) Commercial Mower Pass Weeding - Hand & Chemical General Site Trimming & Pruning Post-Service Cleaning - All Areas Groundcover, Shrubs, & Trees: Insecticides, applied to total area as needed per Month Groundcover, Shrubs, & Trees: Fungicides, applied to total area as needed per Month Groundcover, Shrubs, & Trees: Herbicides, applied to total area as needed per Month Turf: Insecticides & Fungicides, applied to total area as needed per Month Turf: Herbicides, applied to total area as needed per Month Irrigation System Inspection & Wet-Check RK AREA 4: One historical cemetery on State Highway 29 at 815 West Main St. Description Pre-Service Cleaning	n/a n/a n/a n/a 11/1/2025 n/a	11/5/2025 11/5/2025 11/5/2025 n/a 11/5/2025 n/a n/a n/a n/a 11/5/2025 11/8/2025 11/5/2025	11/12/2025 11/12/2025 11/12/2025 n/a 11/12/2025 11/15/2025 11/15/2025 11/15/2025 11/15/2025 11/15/2025 11/15/2025 11/15/2025 11/15/2025	11/19/2025 11/19/2025 11/19/2025 n/a 11/19/2025 n/a n/a n/a n/a 11/19/2025 11/22/2025 11/19/2025	11/26/2025 11/26/2025 11/26/2025 n/a 11/26/2025 n/a n/a n/a n/a n/a 11/26/2025 11/29/2025 11/26/2025
26 27 28 29 30 31 32 33 34 35 36 37 WOJ Item 38	Pre-Service Cleaning Mowing & Edging - (No Medians) Mowing & Edging - North Side ROW, (1) Commercial Mower Pass Weeding - Hand & Chemical General Site Trimming & Pruning Post-Service Cleaning - All Areas Groundcover, Shrubs, & Trees: Insecticides, applied to total area as needed per Month Groundcover, Shrubs, & Trees: Fungicides, applied to total area as needed per Month Groundcover, Shrubs, & Trees: Herbicides, applied to total area as needed per Month Turf: Insecticides & Fungicides, applied to total area as needed per Month Turf: Herbicides, applied to total area as needed per Month Irrigation System Inspection & Wet-Check RK AREA 4: One historical cemetery on State Highway 29 at 815 West Main St. Description Pre-Service Cleaning Mowing & Edging - (No Medians)	n/a n/a n/a 11/1/2025 n/a	11/5/2025 11/5/2025 11/5/2025 n/a 11/5/2025 n/a n/a n/a n/a 11/5/2025 11/8/2025 11/5/2025 11/5/2025	11/12/2025 11/12/2025 11/12/2025 n/a 11/12/2025 11/15/2025 11/15/2025 11/15/2025 11/15/2025 11/15/2025 11/12/2025 11/12/2025 11/12/2025	11/19/2025 11/19/2025 11/19/2025 n/a 11/19/2025 n/a n/a n/a n/a 11/19/2025 11/22/2025 11/19/2025 11/19/2025	11/26/2025 11/26/2025 11/26/2025 n/a 11/26/2025 n/a n/a n/a n/a 11/26/2025 11/29/2025 11/26/2025 11/26/2025
26 27 28 29 30 31 32 33 34 35 36 37 WOJ Item 38 39	Pre-Service Cleaning Mowing & Edging - (No Medians) Mowing & Edging - North Side ROW, (1) Commercial Mower Pass Weeding - Hand & Chemical General Site Trimming & Pruning Post-Service Cleaning - All Areas Groundcover, Shrubs, & Trees: Insecticides, applied to total area as needed per Month Groundcover, Shrubs, & Trees: Hurgicides, applied to total area as needed per Month Groundcover, Shrubs, & Trees: Herbicides, applied to total area as needed per Month Turf: Insecticides & Fungicides, applied to total area as needed per Month Turf: Herbicides, applied to total area as needed per Month Irrigation System Inspection & Wet-Check KK AREA 4: One historical cemetery on State Highway 29 at 815 West Main St. Description Pre-Service Cleaning Mowing & Edging - (No Medians) Weeding - Hand & Chemical	n/a n/a n/a 11/1/2025 n/a	11/5/2025 11/5/2025 11/5/2025 n/a 11/5/2025 n/a n/a n/a n/a 11/5/2025 11/8/2025 11/5/2025 11/5/2025	11/12/2025 11/12/2025 11/12/2025 n/a 11/12/2025 11/15/2025 11/15/2025 11/15/2025 11/15/2025 11/15/2025 11/12/2025 11/12/2025 11/12/2025 11/12/2025 11/12/2025	11/19/2025 11/19/2025 11/19/2025 n/a 11/19/2025 n/a n/a n/a n/a 11/19/2025 11/19/2025 11/19/2025 11/19/2025	11/26/2025 11/26/2025 11/26/2025 n/a 11/26/2025 n/a n/a n/a n/a 11/26/2025 11/29/2025 11/29/2025 11/26/2025 11/26/2025
26 27 28 29 30 31 32 33 34 35 36 37 WOJ Item 38	Pre-Service Cleaning Mowing & Edging - (No Medians) Mowing & Edging - North Side ROW, (1) Commercial Mower Pass Weeding - Hand & Chemical General Site Trimming & Pruning Post-Service Cleaning - All Areas Groundcover, Shrubs, & Trees: Insecticides, applied to total area as needed per Month Groundcover, Shrubs, & Trees: Fungicides, applied to total area as needed per Month Groundcover, Shrubs, & Trees: Herbicides, applied to total area as needed per Month Turf: Insecticides & Fungicides, applied to total area as needed per Month Turf: Herbicides, applied to total area as needed per Month Irrigation System Inspection & Wet-Check RK AREA 4: One historical cemetery on State Highway 29 at 815 West Main St. Description Pre-Service Cleaning Mowing & Edging - (No Medians)	n/a n/a n/a 11/1/2025 n/a	11/5/2025 11/5/2025 11/5/2025 n/a 11/5/2025 n/a n/a n/a n/a 11/5/2025 11/8/2025 11/5/2025 11/5/2025	11/12/2025 11/12/2025 11/12/2025 n/a 11/12/2025 11/15/2025 11/15/2025 11/15/2025 11/15/2025 11/15/2025 11/12/2025 11/12/2025 11/12/2025	11/19/2025 11/19/2025 11/19/2025 n/a 11/19/2025 n/a n/a n/a n/a 11/19/2025 11/22/2025 11/19/2025 11/19/2025	11/26/2025 11/26/2025 11/26/2025 n/a 11/26/2025 n/a n/a n/a n/a 11/26/2025 11/29/2025 11/26/2025 11/26/2025
26 27 28 29 30 31 32 33 34 35 36 37 WOJ Item 38 39	Pre-Service Cleaning Mowing & Edging - (No Medians) Mowing & Edging - North Side ROW, (1) Commercial Mower Pass Weeding - Hand & Chemical General Site Trimming & Pruning Post-Service Cleaning - All Areas Groundcover, Shrubs, & Trees: Insecticides, applied to total area as needed per Month Groundcover, Shrubs, & Trees: Hurgicides, applied to total area as needed per Month Groundcover, Shrubs, & Trees: Herbicides, applied to total area as needed per Month Turf: Insecticides & Fungicides, applied to total area as needed per Month Turf: Herbicides, applied to total area as needed per Month Irrigation System Inspection & Wet-Check KK AREA 4: One historical cemetery on State Highway 29 at 815 West Main St. Description Pre-Service Cleaning Mowing & Edging - (No Medians) Weeding - Hand & Chemical	n/a n/a n/a 11/1/2025 n/a	11/5/2025 11/5/2025 11/5/2025 n/a 11/5/2025 n/a n/a n/a n/a 11/5/2025 11/8/2025 11/5/2025 11/5/2025	11/12/2025 11/12/2025 11/12/2025 n/a 11/12/2025 11/15/2025 11/15/2025 11/15/2025 11/15/2025 11/15/2025 11/12/2025 11/12/2025 11/12/2025 11/12/2025 11/12/2025	11/19/2025 11/19/2025 11/19/2025 n/a 11/19/2025 n/a n/a n/a n/a 11/19/2025 11/19/2025 11/19/2025 11/19/2025	11/26/2025 11/26/2025 11/26/2025 n/a 11/26/2025 n/a n/a n/a n/a 11/26/2025 11/29/2025 11/29/2025 11/26/2025 11/26/2025
26 27 28 29 30 31 32 33 34 35 36 37 WOUL Item 38 39 40	Pre-Service Cleaning Mowing & Edging - (No Medians) Mowing & Edging - North Side ROW, (1) Commercial Mower Pass Weeding - Hand & Chemical General Site Trimming & Pruning Post-Service Cleaning - All Areas Groundcover, Shrubs, & Trees: Insecticides, applied to total area as needed per Month Groundcover, Shrubs, & Trees: Fungicides, applied to total area as needed per Month Groundcover, Shrubs, & Trees: Herbicides, applied to total area as needed per Month Turf: Insecticides & Fungicides, applied to total area as needed per Month Turf: Herbicides, applied to total area as needed per Month Irrigation System Inspection & Wet-Check K AREA 4: One historical cemetery on State Highway 29 at 815 West Main St. Description Pre-Service Cleaning Mowing & Edging - (No Medians) Weeding - Hand & Chemical General Site Trimming & Pruning	n/a n/a n/a 11/1/2025 n/a	11/5/2025 11/5/2025 11/5/2025 n/a 11/5/2025 n/a n/a n/a n/a 11/5/2025 11/8/2025 11/5/2025 11/5/2025 11/5/2025 11/5/2025	11/12/2025 11/12/2025 11/12/2025 n/a 11/12/2025 11/15/2025 11/15/2025 11/15/2025 11/15/2025 11/15/2025 11/15/2025 11/12/2025 11/12/2025 11/12/2025 11/12/2025 11/12/2025 11/12/2025 11/12/2025	11/19/2025 11/19/2025 11/19/2025 n/a 11/19/2025 n/a n/a n/a n/a 11/19/2025 11/19/2025 11/19/2025 11/19/2025 11/19/2025 11/19/2025	11/26/2025 11/26/2025 11/26/2025 n/a 11/26/2025 n/a n/a n/a n/a 11/26/2025 11/29/2025 11/29/2025 11/26/2025 11/26/2025 11/26/2025
26 27 28 29 30 31 32 33 34 35 36 37 WOJ Item 38 39 40 41	Pre-Service Cleaning Mowing & Edging - (No Medians) Mowing & Edging - North Side ROW, (1) Commercial Mower Pass Weeding - Hand & Chemical General Site Trimming & Pruning Post-Service Cleaning - All Areas Groundcover, Shrubs, & Trees: Insecticides, applied to total area as needed per Month Groundcover, Shrubs, & Trees: Herbicides, applied to total area as needed per Month Groundcover, Shrubs, & Trees: Herbicides, applied to total area as needed per Month Turf: Insecticides & Fungicides, applied to total area as needed per Month Turf: Herbicides, applied to total area as needed per Month	n/a n/a n/a 11/1/2025 n/a	11/5/2025 11/5/2025 11/5/2025 n/a 11/5/2025 n/a n/a n/a 11/5/2025 11/5/2025 11/5/2025 11/5/2025 11/5/2025 11/5/2025 n/a	11/12/2025 11/12/2025 11/12/2025 n/a 11/12/2025 11/15/2025 11/15/2025 11/15/2025 11/15/2025 11/15/2025 11/12/2025 11/12/2025 11/12/2025 11/12/2025 11/12/2025 11/12/2025 11/12/2025 11/12/2025 n/a	11/19/2025 11/19/2025 11/19/2025 n/a 11/19/2025 n/a n/a n/a n/a 11/19/2025 11/19/2025 11/19/2025 11/19/2025 11/19/2025 n/a 11/19/2025	11/26/2025 11/26/2025 11/26/2025 n/a 11/26/2025 n/a n/a n/a 11/26/2025 11/29/2025 11/29/2025 11/26/2025 11/26/2025 n/a 11/26/2025
26 27 28 29 30 31 32 33 34 35 36 37 WOID Item 38 39 40 41 42 43	Pre-Service Cleaning Mowing & Edging - (No Medians) Mowing & Edging - North Side ROW, (1) Commercial Mower Pass Weeding - Hand & Chemical General Site Trimming & Pruning Post-Service Cleaning - All Areas Groundcover, Shrubs, & Trees: Insecticides, applied to total area as needed per Month Groundcover, Shrubs, & Trees: Fungicides, applied to total area as needed per Month Groundcover, Shrubs, & Trees: Herbicides, applied to total area as needed per Month Turf: Insecticides & Fungicides, applied to total area as needed per Month Turf: Herbicides, applied to total area as needed per Month Pre-Service Cleaning & Wet-Check RK AREA 4: One historical cemetery on State Highway 29 at 815 West Main St. Description Pre-Service Cleaning Mowing & Edging - (No Medians) Weeding - Hand & Chemical General Site Trimming & Pruning Post-Service Cleaning - All Areas Groundcover, Shrubs, & Trees: Insecticides, applied to total area as needed per Month Groundcover, Shrubs, & Trees: Fungicides, applied to total area as needed per Month	n/a n/a n/a 11/1/2025 n/a	11/5/2025 11/5/2025 11/5/2025 n/a 11/5/2025 n/a n/a n/a 11/5/2025 11/5/2025 11/5/2025 11/5/2025 11/5/2025 n/a 11/5/2025 n/a	11/12/2025 11/12/2025 11/12/2025 n/a 11/12/2025 11/15/2025 11/15/2025 11/15/2025 11/15/2025 11/15/2025 11/12/2025 11/12/2025 11/12/2025 11/12/2025 11/12/2025 11/12/2025 11/12/2025 11/12/2025 n/a 11/12/2025	11/19/2025 11/19/2025 11/19/2025 n/a 11/19/2025 n/a n/a n/a n/a 11/19/2025 11/22/2025 11/19/2025 11/19/2025 11/19/2025 11/19/2025 11/19/2025 n/a 11/19/2025	11/26/2025 11/26/2025 11/26/2025 n/a 11/26/2025 n/a n/a n/a 11/26/2025 11/29/2025 11/29/2025 11/26/2025 11/26/2025 11/26/2025 n/a 11/26/2025
26 27 28 29 30 31 32 33 34 35 36 37 WOJ Item 38 39 40 41 42 43 44 44	Pre-Service Cleaning Mowing & Edging - (No Medians) Mowing & Edging - North Side ROW, (1) Commercial Mower Pass Weeding - Hand & Chemical General Site Trimming & Pruning Post-Service Cleaning - All Areas Groundcover, Shrubs, & Trees: Insecticides, applied to total area as needed per Month Groundcover, Shrubs, & Trees: Herbicides, applied to total area as needed per Month Turf: Insecticides & Fungicides, applied to total area as needed per Month Turf: Insecticides & Fungicides, applied to total area as needed per Month Turf: Herbicides, applied to total area as needed per Month Irrigation System Inspection & Wet-Check RK AREA 4: One historical cemetery on State Highway 29 at 815 West Main St. Description Pre-Service Cleaning Mowing & Edging - (No Medians) Weeding - Hand & Chemical General Site Trimming & Pruning Post-Service Cleaning - All Areas Groundcover, Shrubs, & Trees: Insecticides, applied to total area as needed per Month Groundcover, Shrubs, & Trees: Fungicides, applied to total area as needed per Month Groundcover, Shrubs, & Trees: Herbicides, applied to total area as needed per Month Groundcover, Shrubs, & Trees: Herbicides, applied to total area as needed per Month	n/a n/a n/a 11/1/2025 n/a	11/5/2025 11/5/2025 11/5/2025 n/a 11/5/2025 n/a n/a n/a 11/5/2025 11/5/2025 11/5/2025 11/5/2025 11/5/2025 n/a 11/5/2025 n/a 11/5/2025	11/12/2025 11/12/2025 11/12/2025 n/a 11/12/2025 11/15/2025 11/15/2025 11/15/2025 11/15/2025 11/15/2025 11/12/2025 11/12/2025 11/12/2025 11/12/2025 11/12/2025 n/a 11/12/2025 n/a n/a	11/19/2025 11/19/2025 11/19/2025 n/a 11/19/2025 n/a n/a n/a n/a 11/19/2025 11/22/2025 11/19/2025 11/19/2025 11/19/2025 11/19/2025 n/a 11/19/2025 n/a	11/26/2025 11/26/2025 11/26/2025 n/a 11/26/2025 n/a n/a n/a 11/26/2025 11/26/2025 11/26/2025 11/26/2025 11/26/2025 n/a 11/26/2025 n/a
26 27 28 29 30 31 32 33 34 35 36 37 WOJ Item 38 39 40 41 42 43 44 44 45	Pre-Service Cleaning Mowing & Edging - (No Medians) Mowing & Edging - North Side ROW, (1) Commercial Mower Pass Weeding - Hand & Chemical General Site Trimming & Pruning Post-Service Cleaning - All Areas Groundcover, Shrubs, & Trees: Insecticides, applied to total area as needed per Month Groundcover, Shrubs, & Trees: Herbicides, applied to total area as needed per Month Turf: Insecticides & Fungicides, applied to total area as needed per Month Turf: Herbicides, applied to total area as needed per Month Irrigation System Inspection & Wet-Check RK AREA 4: One historical cemetery on State Highway 29 at 815 West Main St. Description Pre-Service Cleaning Mowing & Edging - (No Medians) Weeding - Hand & Chemical General Site Trimming & Pruning Post-Service Cleaning - All Areas Groundcover, Shrubs, & Trees: Insecticides, applied to total area as needed per Month Groundcover, Shrubs, & Trees: Fungicides, applied to total area as needed per Month Groundcover, Shrubs, & Trees: Herbicides, applied to total area as needed per Month Groundcover, Shrubs, & Trees: Herbicides, applied to total area as needed per Month Turf: Insecticides & Fungicides, applied to total area as needed per Month Turf: Insecticides & Fungicides, applied to total area as needed per Month	n/a n/a n/a 11/1/2025 n/a	11/5/2025 11/5/2025 11/5/2025 n/a 11/5/2025 n/a n/a n/a n/a 11/5/2025 11/5/2025 11/5/2025 11/5/2025 11/5/2025 n/a 11/5/2025 n/a 11/5/2025 n/a	11/12/2025 11/12/2025 11/12/2025 n/a 11/12/2025 11/15/2025 11/15/2025 11/15/2025 11/15/2025 11/15/2025 11/15/2025 11/12/2025 11/12/2025 11/12/2025 11/12/2025 n/a 11/12/2025 n/a n/a n/a	11/19/2025 11/19/2025 11/19/2025 n/a 11/19/2025 n/a n/a n/a n/a 11/19/2025 11/22/2025 11/19/2025 11/19/2025 11/19/2025 n/a 11/19/2025 n/a 11/19/2025	11/26/2025 11/26/2025 11/26/2025 n/a 11/26/2025 n/a n/a n/a 11/26/2025 11/26/2025 11/26/2025 11/26/2025 11/26/2025 n/a 11/26/2025 n/a 11/26/2025 n/a
26 27 28 29 30 31 32 33 34 35 36 37 WOJ Item 38 39 40 41 42 43 44 45 46 47	Pre-Service Cleaning Mowing & Edging - (No Medians) Mowing & Edging - North Side ROW, (1) Commercial Mower Pass Weeding - Hand & Chemical General Site Trimming & Pruning Post-Service Cleaning - All Areas Groundcover, Shrubs, & Trees: Insecticides, applied to total area as needed per Month Groundcover, Shrubs, & Trees: Fungicides, applied to total area as needed per Month Groundcover, Shrubs, & Trees: Herbicides, applied to total area as needed per Month Turf: Insecticides & Fungicides, applied to total area as needed per Month Turf: Herbicides, applied to total area as needed per Month Irrigation System Inspection & Wet-Check RK AREA 4: One historical cemetery on State Highway 29 at 815 West Main St. Description Pre-Service Cleaning Mowing & Edging - (No Medians) Weeding - Hand & Chemical General Site Trimming & Pruning Post-Service Cleaning - All Areas Groundcover, Shrubs, & Trees: Insecticides, applied to total area as needed per Month Groundcover, Shrubs, & Trees: Herbicides, applied to total area as needed per Month Groundcover, Shrubs, & Trees: Herbicides, applied to total area as needed per Month Turf: Insecticides & Fungicides, applied to total area as needed per Month Turf: Insecticides & Fungicides, applied to total area as needed per Month Turf: Herbicides, applied to total area as needed per Month Turf: Herbicides, applied to total area as needed per Month	n/a n/a n/a 11/1/2025 n/a	11/5/2025 11/5/2025 11/5/2025 n/a 11/5/2025 n/a n/a n/a 11/5/2025 11/5/2025 11/5/2025 11/5/2025 11/5/2025 n/a 11/5/2025 n/a 11/5/2025	11/12/2025 11/12/2025 11/12/2025 n/a 11/12/2025 11/15/2025 11/15/2025 11/15/2025 11/15/2025 11/15/2025 11/12/2025 11/12/2025 11/12/2025 11/12/2025 11/12/2025 n/a 11/12/2025 n/a n/a	11/19/2025 11/19/2025 11/19/2025 n/a 11/19/2025 n/a n/a n/a n/a 11/19/2025 11/22/2025 11/19/2025 11/19/2025 11/19/2025 11/19/2025 n/a 11/19/2025 n/a	11/26/2025 11/26/2025 11/26/2025 n/a 11/26/2025 n/a n/a n/a 11/26/2025 11/29/2025 11/29/2025 11/26/2025 11/26/2025 n/a 11/26/2025 n/a
26 27 28 29 30 31 32 33 34 35 36 37 WOJ Item 38 39 40 41 42 43 44 44 45	Pre-Service Cleaning Mowing & Edging - (No Medians) Mowing & Edging - North Side ROW, (1) Commercial Mower Pass Weeding - Hand & Chemical General Site Trimming & Pruning Post-Service Cleaning - All Areas Groundcover, Shrubs, & Trees: Insecticides, applied to total area as needed per Month Groundcover, Shrubs, & Trees: Herbicides, applied to total area as needed per Month Turf: Insecticides & Fungicides, applied to total area as needed per Month Turf: Herbicides, applied to total area as needed per Month Irrigation System Inspection & Wet-Check RK AREA 4: One historical cemetery on State Highway 29 at 815 West Main St. Description Pre-Service Cleaning Mowing & Edging - (No Medians) Weeding - Hand & Chemical General Site Trimming & Pruning Post-Service Cleaning - All Areas Groundcover, Shrubs, & Trees: Insecticides, applied to total area as needed per Month Groundcover, Shrubs, & Trees: Fungicides, applied to total area as needed per Month Groundcover, Shrubs, & Trees: Herbicides, applied to total area as needed per Month Groundcover, Shrubs, & Trees: Herbicides, applied to total area as needed per Month Turf: Insecticides & Fungicides, applied to total area as needed per Month Turf: Insecticides & Fungicides, applied to total area as needed per Month	n/a n/a n/a 11/1/2025 n/a	11/5/2025 11/5/2025 11/5/2025 n/a 11/5/2025 n/a n/a n/a n/a 11/5/2025 11/5/2025 11/5/2025 11/5/2025 11/5/2025 n/a 11/5/2025 n/a 11/5/2025 n/a	11/12/2025 11/12/2025 11/12/2025 n/a 11/12/2025 11/15/2025 11/15/2025 11/15/2025 11/15/2025 11/15/2025 11/15/2025 11/12/2025 11/12/2025 11/12/2025 11/12/2025 n/a 11/12/2025 n/a n/a n/a	11/19/2025 11/19/2025 11/19/2025 n/a 11/19/2025 n/a n/a n/a n/a 11/19/2025 11/22/2025 11/19/2025 11/19/2025 11/19/2025 n/a 11/19/2025 n/a 11/19/2025	11/26/2025 11/26/2025 11/26/2025 n/a 11/26/2025 n/a n/a n/a n/a 11/26/2025 11/29/2025 11/29/2025 11/26/2025 n/a 11/26/2025 n/a 11/26/2025 n/a 11/26/2025
26 27 28 30 31 32 33 34 35 36 37 WOII Item 38 39 40 41 42 43 44 45 46 47 48	Pre-Service Cleaning Mowing & Edging - (No Medians) Mowing & Edging - North Side ROW, (1) Commercial Mower Pass Weeding - Hand & Chemical General Site Trimming & Pruning Post-Service Cleaning - All Areas Groundcover, Shrubs, & Trees: Insecticides, applied to total area as needed per Month Groundcover, Shrubs, & Trees: Fungicides, applied to total area as needed per Month Groundcover, Shrubs, & Trees: Herbicides, applied to total area as needed per Month Turf: Insecticides & Fungicides, applied to total area as needed per Month Turf: Herbicides, applied to total area as needed per Month Irrigation System Inspection & Wet-Check RK AREA 4: One historical cemetery on State Highway 29 at 815 West Main St. Description Pre-Service Cleaning Mowing & Edging - (No Medians) Weeding - Hand & Chemical General Site Trimming & Pruning Post-Service Cleaning - All Areas Groundcover, Shrubs, & Trees: Insecticides, applied to total area as needed per Month Groundcover, Shrubs, & Trees: Herbicides, applied to total area as needed per Month Groundcover, Shrubs, & Trees: Herbicides, applied to total area as needed per Month Turf: Insecticides & Fungicides, applied to total area as needed per Month Turf: Insecticides & Fungicides, applied to total area as needed per Month Turf: Herbicides, applied to total area as needed per Month Turf: Herbicides, applied to total area as needed per Month	n/a n/a n/a 11/1/2025 n/a	11/5/2025 11/5/2025 11/5/2025 n/a 11/5/2025 n/a n/a n/a 11/5/2025 11/5/2025 11/5/2025 11/5/2025 11/5/2025 11/5/2025 n/a 11/5/2025 n/a 11/5/2025 n/a 11/5/2025 n/a 11/5/2025 n/a 11/5/2025	11/12/2025 11/12/2025 n/a 11/12/2025 11/15/2025 11/15/2025 11/15/2025 11/15/2025 11/15/2025 11/15/2025 11/12/2025 11/12/2025 11/12/2025 11/12/2025 11/12/2025 n/a 11/12/2025 n/a n/a n/a n/a n/a n/a n/a	11/19/2025 11/19/2025 11/19/2025 n/a 11/19/2025 n/a n/a n/a n/a 11/19/2025 11/19/2025 11/19/2025 11/19/2025 11/19/2025 n/a 11/19/2025 n/a n/a n/a n/a, n/a 11/19/2025 11/19/2025 n/a 11/19/2025 n/a n/a n/a n/a	11/26/2025 11/26/2025 11/26/2025 n/a 11/26/2025 n/a n/a n/a 11/26/2025 11/29/2025 11/29/2025 11/26/2025 11/26/2025 n/a 11/26/2025 n/a 11/26/2025 n/a n/a n/a
26 27 28 29 30 31 32 33 34 35 36 37 WOJ 41 42 43 44 45 46 47 48	Pre-Service Cleaning Mowing & Edging - (No Medians) Mowing & Edging - North Side ROW, (1) Commercial Mower Pass Weeding - Hand & Chemical General Site Trimming & Pruning Post-Service Cleaning - All Areas Groundcover, Shrubs, & Trees: Insecticides, applied to total area as needed per Month Groundcover, Shrubs, & Trees: Herbicides, applied to total area as needed per Month Turf: Insecticides & Fungicides, applied to total area as needed per Month Turf: Herbicides, applied to total area as needed per Month Irrigation System Inspection & Wet-Check RK AREA 4: One historical cemetery on State Highway 29 at 815 West Main St. Description Pre-Service Cleaning Mowing & Edging - (No Medians) Weeding - Hand & Chemical General Site Trimming & Pruning Post-Service Cleaning - All Areas Groundcover, Shrubs, & Trees: Insecticides, applied to total area as needed per Month Groundcover, Shrubs, & Trees: Herbicides, applied to total area as needed per Month Turf: Insecticides & Fungicides, applied to total area as needed per Month Turf: Herbicides, applied to total area as needed per Month Turf: Herbicides, applied to total area as needed per Month Turf: Herbicides, applied to total area as needed per Month Turf: Herbicides, applied to total area as needed per Month Turf: Herbicides, applied to total area as needed per Month Turf: Herbicides, applied to total area as needed per Month Turf: Herbicides, applied to total area as needed per Month Turf: Herbicides, applied to total area as needed per Month	n/a n/a n/a 11/1/2025 n/a	11/5/2025 11/5/2025 11/5/2025 n/a 11/5/2025 n/a n/a n/a n/a 11/5/2025 11/5/2025 11/5/2025 11/5/2025 11/5/2025 n/a 11/5/2025 n/a 11/5/2025 n/a 11/5/2025	11/12/2025 11/12/2025 n/a 11/12/2025 n/a 11/15/2025 11/15/2025 11/15/2025 11/15/2025 11/15/2025 11/15/2025 11/12/2025 11/12/2025 11/12/2025 n/a 11/12/2025 n/a n/a n/a n/a	11/19/2025 11/19/2025 11/19/2025 n/a 11/19/2025 n/a n/a n/a n/a 11/19/2025 11/22/2025 11/19/2025 11/19/2025 11/19/2025 n/a 11/19/2025 n/a 11/19/2025 n/a	11/26/2025 11/26/2025 11/26/2025 n/a 11/26/2025 n/a n/a n/a 11/26/2025 11/29/2025 11/29/2025 11/26/2025 11/26/2025 n/a 11/26/2025 n/a 11/26/2025 n/a 11/26/2025 n/a
26 27 28 29 30 31 32 33 34 35 36 37 WOJ 1tem 42 43 44 45 46 47 48 M. /	Pre-Service Cleaning Mowing & Edging - (No Medians) Mowing & Edging - North Side ROW, (1) Commercial Mower Pass Weeding - Hand & Chemical General Site Trimming & Pruning Post-Service Cleaning - All Areas Groundcover, Shrubs, & Trees: Insecticides, applied to total area as needed per Month Groundcover, Shrubs, & Trees: Herbicides, applied to total area as needed per Month Turf: Insecticides & Fungicides, applied to total area as needed per Month Turf: Herbicides, applied to total area as needed per Month Irrigation System Inspection & Wet-Check RK AREA 4: One historical cemetery on State Highway 29 at 815 West Main St. Description Pre-Service Cleaning Mowing & Edging - (No Medians) Weeding - Hand & Chemical General Site Trimming & Pruning Post-Service Cleaning - All Areas Groundcover, Shrubs, & Trees: Insecticides, applied to total area as needed per Month Groundcover, Shrubs, & Trees: Herbicides, applied to total area as needed per Month Turf: Insecticides & Fungicides, applied to total area as needed per Month Turf: Herbicides, applied to total area as needed per Month	n/a n/a n/a 11/1/2025 n/a	11/5/2025 11/5/2025 11/5/2025 n/a 11/5/2025 n/a n/a n/a n/a 11/5/2025 11/5/2025 11/5/2025 11/5/2025 11/5/2025 n/a 11/5/2025 n/a 11/5/2025 n/a 11/5/2025 n/a 11/5/2025 n/a 11/5/2025 n/a 11/5/2025 11/5/2025 n/a 11/5/2025 11/5/2025 n/a 11/5/2025	11/12/2025 11/12/2025 11/12/2025 11/12/2025 11/15/2025 11/15/2025 11/15/2025 11/15/2025 11/15/2025 11/15/2025 11/12/2025	11/19/2025 11/19/2025 11/19/2025 n/a 11/19/2025 n/a n/a n/a n/a 11/19/2025 11/19/2025 11/19/2025 11/19/2025 11/19/2025 11/19/2025 n/a 11/19/2025 n/a 11/19/2025 11/19/2025 11/19/2025 11/19/2025 11/19/2025 11/19/2025 11/19/2025 11/19/2025 11/19/2025 11/19/2025 11/19/2025 11/19/2025 11/19/2025 11/19/2025 11/19/2025 11/19/2025 11/19/2025	11/26/2025 11/26/2025 11/26/2025 n/a 11/26/2025 n/a n/a n/a n/a 11/26/2025 11/26/2025 11/26/2025 11/26/2025 n/a 11/26/2025 n/a n/a n/a 11/26/2025
26 27 28 29 30 31 32 33 34 35 36 37 WOII Item 42 43 44 45 46 47 48 M. A	Pre-Service Cleaning Mowing & Edging - (No Medians) Mowing & Edging - North Side ROW, (1) Commercial Mower Pass Weeding - Hand & Chemical General Site Trimming & Pruning Post-Service Cleaning - All Areas Groundcover, Shrubs, & Trees: Insecticides, applied to total area as needed per Month Groundcover, Shrubs, & Trees: Herbicides, applied to total area as needed per Month Turf: Insecticides & Fungicides, applied to total area as needed per Month Turf: Herbicides, applied to total area as needed per Month Irrigation System Inspection & Wet-Check RK AREA 4: One historical cemetery on State Highway 29 at 815 West Main St. Description Pre-Service Cleaning Mowing & Edging - (No Medians) Weeding - Hand & Chemical General Site Trimming & Pruning Post-Service Cleaning - All Areas Groundcover, Shrubs, & Trees: Insecticides, applied to total area as needed per Month Groundcover, Shrubs, & Trees: Fungicides, applied to total area as needed per Month Turf: Insecticides & Fungicides, applied to total area as needed per Month Turf: Herbicides, applied to total area as needed per Month Turf: Herbicides, applied to total area as needed per Month Turf: Herbicides, applied to total area as needed per Month Turf: Herbicides, applied to total area as needed per Month Turf: Herbicides, applied to total area as needed per Month Turf: Herbicides, applied to total area as needed per Month Turf: Herbicides, applied to total area as needed per Month Turf: Herbicides, applied to total area as needed per Month Turf: Herbicides, applied to total area as needed per Month Turf: Herbicides, applied to total area as needed per Month	n/a n/a n/a 11/1/2025 n/a	11/5/2025 11/5/2025 11/5/2025 n/a 11/5/2025 n/a n/a n/a n/a 11/5/2025 11/5/2025 11/5/2025 11/5/2025 n/a 11/5/2025 n/a n/a n/a 11/5/2025 n/a 11/5/2025 n/a n/a n/a	11/12/2025 11/12/2025 n/a 11/12/2025 11/15/2025 11/15/2025 11/15/2025 11/15/2025 11/15/2025 11/15/2025 11/15/2025 11/12/2025 11/12/2025 11/12/2025 11/12/2025 n/a 11/12/2025 n/a n/a n/a n/a n/a n/a n/a 11/15/2025	11/19/2025 11/19/2025 11/19/2025 n/a 11/19/2025 n/a n/a n/a n/a n/a 11/19/2025 11/19/2025 11/19/2025 11/19/2025 11/19/2025 n/a 11/19/2025 n/a 11/19/2025 n/a 11/19/2025 n/a 11/19/2025 n/a	11/26/2025 11/29/2025
26 27 28 29 30 31 32 33 34 35 36 37 WOII Item 42 43 44 45 45 46 47 48 M. <i>L</i>	Pre-Service Cleaning Mowing & Edging - (No Medians) Mowing & Edging - North Side ROW, (1) Commercial Mower Pass Weeding - Hand & Chemical General Site Trimming & Pruning Post-Service Cleaning - All Areas Groundcover, Shrubs, & Trees: Insecticides, applied to total area as needed per Month Groundcover, Shrubs, & Trees: Herbicides, applied to total area as needed per Month Turf: Insecticides & Fungicides, applied to total area as needed per Month Irrigation System Inspection & Wet-Check RK AREA 4: One historical cemetery on State Highway 29 at 815 West Main St. Description Pre-Service Cleaning Mowing & Edging - (No Medians) Weeding - Hand & Chemical General Site Trimming & Pruning Post-Service Cleaning - All Areas Groundcover, Shrubs, & Trees: Insecticides, applied to total area as needed per Month Groundcover, Shrubs, & Trees: Herbicides, applied to total area as needed per Month Turf: Insecticides & Fungicides, applied to total area as needed per Month Turf: Insecticides & Fungicides, applied to total area as needed per Month Turf: Herbicides, applied to total area as needed per Month Turf: Herbicides, applied to total area as needed per Month Turf: Herbicides, applied to total area as needed per Month Turf: Herbicides, applied to total area as needed per Month Turf: Herbicides, applied to total area as needed per Month Turf: Horbicides, applied to total area as needed per Month	n/a n/a n/a n/a 11/1/2025 n/a	11/5/2025 11/5/2025 11/5/2025 n/a 11/5/2025 n/a n/a n/a n/a 11/5/2025 11/5/2025 11/5/2025 11/5/2025 11/5/2025 n/a 11/5/2025 n/a n/a n/a 11/5/2025 n/a 11/5/2025 n/a n/a n/a n/a n/a 11/5/2025 n/a 11/5/2025 n/a n/a n/a n/a	11/12/2025 11/12/2025 n/a 11/12/2025 11/15/2025 11/15/2025 11/15/2025 11/15/2025 11/15/2025 11/15/2025 11/15/2025 11/12/2025 11/12/2025 11/12/2025 11/12/2025 11/12/2025 n/a n/a n/a n/a n/a n/a 11/15/2025	11/19/2025 11/19/2025 n/a 11/19/2025 n/a 11/19/2025 n/a n/a n/a n/a 11/19/2025 11/19/2025 11/19/2025 11/19/2025 11/19/2025 n/a 11/19/2025 n/a 11/19/2025 n/a 11/19/2025 n/a 11/19/2025 n/a	11/26/2025 11/26/2025 11/26/2025 n/a 11/26/2025 n/a n/a n/a n/a 11/26/2025 11/29/2025 11/26/2025 11/26/2025 11/26/2025 n/a 11/26/2025 n/a n/a n/a 11/26/2025 11/26/2025 11/26/2025 n/a n/a n/a n/a 11/26/2025 11/29/2025 11/29/2025
26 27 28 29 30 31 32 33 34 35 36 37 WOII Item 41 42 43 44 45 46 47 48 M. 46 47 48 M. 46 49 40 41	Pre-Service Cleaning Mowing & Edging - (No Medians) Mowing & Edging - North Side ROW, (1) Commercial Mower Pass Weeding - Hand & Chemical General Site Trimming & Pruning Post-Service Cleaning - All Areas Groundcover, Shrubs, & Trees: Insecticides, applied to total area as needed per Month Groundcover, Shrubs, & Trees: Herbicides, applied to total area as needed per Month Turf: Insecticides & Fungicides, applied to total area as needed per Month Turf: Herbicides, applied to total area as needed per Month Irrigation System Inspection & Wet-Check RK AREA 4: One historical cemetery on State Highway 29 at 815 West Main St. Description Pre-Service Cleaning Mowing & Edging - (No Medians) Weeding - Hand & Chemical General Site Trimming & Pruning Post-Service Cleaning - All Areas Groundcover, Shrubs, & Trees: Insecticides, applied to total area as needed per Month Groundcover, Shrubs, & Trees: Fungicides, applied to total area as needed per Month Turf: Insecticides & Fungicides, applied to total area as needed per Month Turf: Herbicides, applied to total area as needed per Month Turf: Herbicides, applied to total area as needed per Month Turf: Herbicides, applied to total area as needed per Month Turf: Herbicides, applied to total area as needed per Month Turf: Herbicides, applied to total area as needed per Month Turf: Herbicides, applied to total area as needed per Month Turf: Herbicides, applied to total area as needed per Month Turf: Herbicides, applied to total area as needed per Month Turf: Herbicides, applied to total area as needed per Month Turf: Herbicides, applied to total area as needed per Month	n/a n/a n/a 11/1/2025 n/a	11/5/2025 11/5/2025 11/5/2025 n/a 11/5/2025 n/a n/a n/a n/a 11/5/2025 11/5/2025 11/5/2025 11/5/2025 n/a 11/5/2025 n/a n/a n/a 11/5/2025 n/a 11/5/2025 n/a n/a n/a	11/12/2025 11/12/2025 n/a 11/12/2025 11/15/2025 11/15/2025 11/15/2025 11/15/2025 11/15/2025 11/15/2025 11/15/2025 11/12/2025 11/12/2025 11/12/2025 11/12/2025 n/a 11/12/2025 n/a n/a n/a n/a n/a n/a n/a 11/15/2025	11/19/2025 11/19/2025 11/19/2025 n/a 11/19/2025 n/a n/a n/a n/a n/a 11/19/2025 11/19/2025 11/19/2025 11/19/2025 11/19/2025 n/a 11/19/2025 n/a 11/19/2025 n/a 11/19/2025 n/a 11/19/2025 n/a	11/26/2025 11/29/2025
26 27 28 29 30 31 32 33 34 35 36 37 WOII Item 42 43 44 45 45 46 47 48 M. <i>L</i>	Pre-Service Cleaning Mowing & Edging - (No Medians) Mowing & Edging - North Side ROW, (1) Commercial Mower Pass Weeding - Hand & Chemical General Site Trimming & Pruning Post-Service Cleaning - All Areas Groundcover, Shrubs, & Trees: Insecticides, applied to total area as needed per Month Groundcover, Shrubs, & Trees: Herbicides, applied to total area as needed per Month Turf: Insecticides & Fungicides, applied to total area as needed per Month Irrigation System Inspection & Wet-Check RK AREA 4: One historical cemetery on State Highway 29 at 815 West Main St. Description Pre-Service Cleaning Mowing & Edging - (No Medians) Weeding - Hand & Chemical General Site Trimming & Pruning Post-Service Cleaning - All Areas Groundcover, Shrubs, & Trees: Insecticides, applied to total area as needed per Month Groundcover, Shrubs, & Trees: Herbicides, applied to total area as needed per Month Turf: Insecticides & Fungicides, applied to total area as needed per Month Turf: Insecticides & Fungicides, applied to total area as needed per Month Turf: Herbicides, applied to total area as needed per Month Turf: Herbicides, applied to total area as needed per Month Turf: Herbicides, applied to total area as needed per Month Turf: Herbicides, applied to total area as needed per Month Turf: Herbicides, applied to total area as needed per Month Turf: Horbicides, applied to total area as needed per Month	n/a n/a n/a n/a 11/1/2025 n/a	11/5/2025 11/5/2025 11/5/2025 n/a 11/5/2025 n/a n/a n/a n/a 11/5/2025 11/5/2025 11/5/2025 11/5/2025 11/5/2025 n/a 11/5/2025 n/a n/a n/a 11/5/2025 n/a 11/5/2025 n/a n/a n/a n/a n/a 11/5/2025 n/a 11/5/2025 n/a n/a n/a n/a	11/12/2025 11/12/2025 n/a 11/12/2025 11/15/2025 11/15/2025 11/15/2025 11/15/2025 11/15/2025 11/15/2025 11/15/2025 11/12/2025 11/12/2025 11/12/2025 11/12/2025 11/12/2025 n/a n/a n/a n/a n/a n/a 11/15/2025	11/19/2025 11/19/2025 n/a 11/19/2025 n/a 11/19/2025 n/a n/a n/a n/a 11/19/2025 11/19/2025 11/19/2025 11/19/2025 11/19/2025 n/a 11/19/2025 n/a 11/19/2025 n/a 11/19/2025 n/a 11/19/2025 n/a	11/26/2025 11/26/2025 n/a 11/26/2025 n/a n/a n/a n/a 11/26/2025 11/29/2025 11/29/2025 11/26/2025 11/26/2025 11/26/2025 n/a n/a n/a n/a 11/26/2025 11/26/2025 n/a n/a n/a n/a 11/26/2025 11/26/2025 n/a 11/26/2025 11/29/2025 11/29/2025
26 27 28 29 30 31 32 33 34 35 36 37 WOII Item 41 42 43 44 45 46 47 48 M. 46 47 48 M. 46 49 40 41	Pre-Service Cleaning Mowing & Edging - (No Medians) Mowing & Edging - North Side ROW, (1) Commercial Mower Pass Weeding - Hand & Chemical General Site Trimming & Pruning Post-Service Cleaning - All Areas Groundcover, Shrubs, & Trees: Insecticides, applied to total area as needed per Month Groundcover, Shrubs, & Trees: Fungicides, applied to total area as needed per Month Turf: Insecticides & Fungicides, applied to total area as needed per Month Turf: Herbicides, applied to total area as needed per Month Irrigation System Inspection & Wet-Check RK AREA 4: One historical cemetery on State Highway 29 at 815 West Main St. Description Pre-Service Cleaning Mowing & Edging - (No Medians) Weeding - Hand & Chemical General Site Trimming & Pruning Post-Service Cleaning - All Areas Groundcover, Shrubs, & Trees: Insecticides, applied to total area as needed per Month Groundcover, Shrubs, & Trees: Insecticides, applied to total area as needed per Month Groundcover, Shrubs, & Trees: Fungicides, applied to total area as needed per Month Turf: Insecticides & Fungicides, applied to total area as needed per Month Turf: Herbicides applied to total area as needed per Month Turf: Herbicides, applied to total area as need	n/a n/a n/a n/a 11/1/2025 n/a	11/5/2025 11/5/2025 11/5/2025 n/a 11/5/2025 n/a n/a n/a n/a 11/5/2025 11/8/2025 11/5/2025 11/5/2025 11/5/2025 n/a n/a n/a n/a 11/5/2025 n/a 11/5/2025 n/a n/a n/a n/a n/a	11/12/2025 11/12/2025 11/12/2025 11/12/2025 11/15/2025 11/15/2025 11/15/2025 11/15/2025 11/15/2025 11/15/2025 11/15/2025 11/12/2025	11/19/2025 11/19/2025 n/a 11/19/2025 n/a 11/19/2025 n/a n/a n/a n/a 11/19/2025 11/19/2025 11/19/2025 11/19/2025 11/19/2025 11/19/2025 n/a 11/19/2025 n/a 11/19/2025 n/a 11/19/2025 n/a	11/26/20 11/29/20 11/29/20 11/29/20 11/29/20

A&M PROPERTY MAINTENANCE, LLC

Immokalee MSTU- Landscape Mainteannce (#23-8084)

	RK AREA 1: State Highway 29 (Main Street) between Hancock Street and 13th Street.					
em	Description	Service #1	Service #2	Service #3	Service #4	Service
	Pre-Service Cleaning	10/1/2025	10/8/2025	10/15/2025		
3	Mowing & Edging - Multiple Medians Mowing & Edging - Side ROW's, (1) Commercial Mower Pass	10/1/2025 10/1/2025	10/8/2025 10/8/2025	10/15/2025 10/15/2025		
_	Weeding - Medians - Hand & Chemical	10/1/2025	10/8/2025	10/15/2025		
1	General Site Trimming & Pruning - Medians	10/4/2025	n/a	n/a		
_	Post-Service Cleaning - All Areas	10/2/2025	10/9/2025	10/16/2025		
_	Post-Service Cleaning - Bulbout Gutter Channel Drains Pressured Wash	n/a	10/9/2025	n/a		
	Groundcover, Shrubs, & Trees: Insecticides, applied to total roadway and areas as needed per Month	n/a	n/a	n/a		
	Groundcover, Shrubs, & Trees: Fungicides, applied to total roadway and areas as needed per Month	n/a	n/a	n/a		
	Groundcover, Shrubs, & Trees: Herbicides, applied to total roadway and areas as needed per Month	n/a	n/a	n/a		
	Turf: Insecticides & Fungicides, applied to total roadway and areas as needed per Month	n/a	n/a	n/a		
		n/a	n/a	n/a		
	Irrigation System Inspection & Wet-Check	10/1/2025	10/8/2025	10/15/2025		
	RK AREA 2: County Road 846 (S 1st Street) between State Highway 29 and Carver Street, "Triangle Area" (median and ROW sides at the intersection of State Highway 29, New Ma	-	-			
n	Description	Service #1	Service #2	Service #3	Service #4	Servi
	Pre-Service Cleaning	10/1/2025	10/8/2025	10/15/2025		
	Mowing & Edging - Multiple Medians	10/1/2025	10/8/2025	10/15/2025		
	Mowing & Edging - Side ROW's, (1) Commercial Mower Pass	10/1/2025	10/8/2025	10/15/2025		
	Weeding - Medians - Hand & Chemical	10/1/2025	10/8/2025	10/15/2025		
_	General Site Trimming & Pruning	10/4/2025	n/a	n/a		
_	Post-Service Cleaning - All Areas	10/1/2025	10/8/2025	10/15/2025		
_	Groundcover, Shrubs, & Trees: Insecticides, applied to total roadway and areas as needed per Month	n/a	n/a	n/a		
_		n/a	n/a	n/a		
	Groundcover, Shrubs, & Trees: Herbicides, applied to total roadway and areas as needed per Month	n/a	n/a	n/a		
-	Turf: Insecticides & Fungicides, applied to total roadway and areas as needed per Month	n/a	n/a	n/a		
_	Turf: Herbicides, applied to total roadway and areas as needed per Month Irrigation System Inspection & Wet-Check	n/a	n/a	n/a		
	irrigation system inspection & wet-Check	10/1/2025	10/8/2025	10/15/2025		
_						
)]	RK AREA 3: One (1) proposed Welcome Sign on State Highway 29 at the Farm Worker's V					
1	Description	Service #1	Service #2	Service #3	feet. Service #4	Servi
)]	Description Pre-Service Cleaning	Service #1 10/1/2025	Service #2 10/8/2025	Service #3 10/15/2025		Servi
)] n	Description Pre-Service Cleaning Mowing & Edging - (No Medians)	Service #1 10/1/2025 10/1/2025	Service #2 10/8/2025 10/8/2025	Service #3 10/15/2025 10/15/2025		Servi
n	Description Pre-Service Cleaning Mowing & Edging - (No Medians) Mowing & Edging - North Side ROW, (1) Commercial Mower Pass (Biweekly)	Service #1 10/1/2025 10/1/2025 10/1/2025	Service #2 10/8/2025 10/8/2025 10/8/2025	Service #3 10/15/2025 10/15/2025 10/15/2025		Servi
n	Description Pre-Service Cleaning Mowing & Edging - (No Medians) Mowing & Edging - North Side ROW, (1) Commercial Mower Pass (Biweekly) Weeding - Hand & Chemical	Service #1 10/1/2025 10/1/2025 10/1/2025 10/1/2025	Service #2 10/8/2025 10/8/2025 10/8/2025 10/8/2025	Service #3 10/15/2025 10/15/2025 10/15/2025 10/15/2025		Servi
n	Description Pre-Service Cleaning Mowing & Edging - (No Medians) Mowing & Edging - North Side ROW, (1) Commercial Mower Pass (Biweekly) Weeding - Hand & Chemical General Site Trimming & Pruning (Biweekly)	Service #1 10/1/2025 10/1/2025 10/1/2025 10/1/2025 10/4/2025	Service #2 10/8/2025 10/8/2025 10/8/2025 10/8/2025 n/a	Service #3 10/15/2025 10/15/2025 10/15/2025 10/15/2025 n/a		Servi
n	Pre-Service Cleaning Mowing & Edging - (No Medians) Mowing & Edging - North Side ROW, (1) Commercial Mower Pass (Biweekly) Weeding - Hand & Chemical General Site Trimming & Pruning (Biweekly) Post-Service Cleaning - All Areas	Service #1 10/1/2025 10/1/2025 10/1/2025 10/1/2025	Service #2 10/8/2025 10/8/2025 10/8/2025 10/8/2025 n/a 10/8/2025	Service #3 10/15/2025 10/15/2025 10/15/2025 10/15/2025 n/a 10/15/2025		Servi
n	Description Pre-Service Cleaning Mowing & Edging - (No Medians) Mowing & Edging - North Side ROW, (1) Commercial Mower Pass (Biweekly) Weeding - Hand & Chemical General Site Trimming & Pruning (Biweekly)	Service #1 10/1/2025 10/1/2025 10/1/2025 10/1/2025 10/1/2025 10/4/2025 10/1/2025	Service #2 10/8/2025 10/8/2025 10/8/2025 10/8/2025 n/a	Service #3 10/15/2025 10/15/2025 10/15/2025 10/15/2025 n/a		Serv
n	Pre-Service Cleaning Mowing & Edging - (No Medians) Mowing & Edging - North Side ROW, (1) Commercial Mower Pass (Biweekly) Weeding - Hand & Chemical General Site Trimming & Pruning (Biweekly) Post-Service Cleaning - All Areas Groundcover, Shrubs, & Trees: Insecticides, applied to total area as needed per Month	Service #1 10/1/2025 10/1/2025 10/1/2025 10/1/2025 10/4/2025 10/4/2025 10/1/2025 n/a	Service #2 10/8/2025 10/8/2025 10/8/2025 10/8/2025 n/a 10/8/2025 n/a n/a	Service #3 10/15/2025 10/15/2025 10/15/2025 10/15/2025 n/a 10/15/2025 n/a n/a		Serv
n	Description Pre-Service Cleaning Mowing & Edging - (No Medians) Mowing & Edging - North Side ROW, (1) Commercial Mower Pass (Biweekly) Weeding - Hand & Chemical General Site Trimming & Pruning (Biweekly) Post-Service Cleaning - All Areas Groundcover, Shrubs, & Trees: Insecticides, applied to total area as needed per Month Groundcover, Shrubs, & Trees: Fungicides, applied to total area as needed per Month	Service #1 10/1/2025 10/1/2025 10/1/2025 10/1/2025 10/4/2025 10/4/2025 10/1/2025 n/a n/a	Service #2 10/8/2025 10/8/2025 10/8/2025 10/8/2025 n/a 10/8/2025 n/a	Service #3 10/15/2025 10/15/2025 10/15/2025 10/15/2025 10/15/2025 n/a 10/15/2025 n/a		Servi
n	Description Pre-Service Cleaning Mowing & Edging - (No Medians) Mowing & Edging - North Side ROW, (1) Commercial Mower Pass (Biweekly) Weeding - Hand & Chemical General Site Trimming & Pruning (Biweekly) Post-Service Cleaning - All Areas Groundcover, Shrubs, & Trees: Insecticides, applied to total area as needed per Month Groundcover, Shrubs, & Trees: Herbicides, applied to total area as needed per Month Groundcover, Shrubs, & Trees: Herbicides, applied to total area as needed per Month	Service #1 10/1/2025 10/1/2025 10/1/2025 10/1/2025 10/4/2025 10/4/2025 10/1/2025 n/a n/a n/a	Service #2 10/8/2025 10/8/2025 10/8/2025 10/8/2025 n/a 10/8/2025 n/a n/a n/a	Service #3 10/15/2025 10/15/2025 10/15/2025 10/15/2025 n/a 10/15/2025 n/a n/a n/a		Servi
01	Pre-Service Cleaning Mowing & Edging - (No Medians) Mowing & Edging - (No Medians) Mowing & Edging - North Side ROW, (1) Commercial Mower Pass (Biweekly) Weeding - Hand & Chemical General Site Trimming & Pruning (Biweekly) Post-Service Cleaning - All Areas Groundcover, Shrubs, & Trees: Insecticides, applied to total area as needed per Month Groundcover, Shrubs, & Trees: Herbicides, applied to total area as needed per Month Turf: Insecticides & Fungicides, applied to total area as needed per Month	Service #1 10/1/2025 10/1/2025 10/1/2025 10/1/2025 10/1/2025 10/1/2025 10/1/2025 n/a n/a n/a n/a	Service #2 10/8/2025 10/8/2025 10/8/2025 10/8/2025 n/a 10/8/2025 n/a n/a n/a n/a	Service #3 10/15/2025 10/15/2025 10/15/2025 10/15/2025 n/a 10/15/2025 n/a 10/15/2025 n/a n/a n/a		Serv
1	Pre-Service Cleaning Mowing & Edging - (No Medians) Mowing & Edging - (No Medians) Mowing & Edging - North Side ROW, (1) Commercial Mower Pass (Biweekly) Weeding - Hand & Chemical General Site Trimming & Pruning (Biweekly) Post-Service Cleaning - All Areas Groundcover, Shrubs, & Trees: Insecticides, applied to total area as needed per Month Groundcover, Shrubs, & Trees: Herbicides, applied to total area as needed per Month Groundcover, Shrubs, & Trees: Herbicides, applied to total area as needed per Month Turf: Insecticides & Fungicides, applied to total area as needed per Month Turf: Herbicides, applied to total area as needed per Month Irrigation System Inspection & Wet-Check RK AREA 4: One historical cemetery on State Highway 29 at 815 West Main St.	Service #1 10/1/2025 10/1/2025 10/1/2025 10/1/2025 10/4/2025 10/4/2025 n/a n/a n/a n/a n/a 10/1/2025	Service #2 10/8/2025 10/8/2025 10/8/2025 10/8/2025 n/a 10/8/2025 n/a n/a n/a n/a n/a 10/8/2025	Service #3 10/15/2025 10/15/2025 10/15/2025 10/15/2025 10/15/2025 n/a 10/15/2025 n/a n/a n/a n/a n/a 1/a 10/15/2025	Service #4	
1	Pre-Service Cleaning Mowing & Edging - (No Medians) Mowing & Edging - (No Medians) Mowing & Edging - North Side ROW, (1) Commercial Mower Pass (Biweekly) Weeding - Hand & Chemical General Site Trimning & Pruning (Biweekly) Post-Service Cleaning - All Areas Groundcover, Shrubs, & Trees: Insecticides, applied to total area as needed per Month Groundcover, Shrubs, & Trees: Herbicides, applied to total area as needed per Month Groundcover, Shrubs, & Trees: Herbicides, applied to total area as needed per Month Turf: Insecticides & Fungicides, applied to total area as needed per Month Turf: Herbicides, applied to total area as needed per Month Irrigation System Inspection & Wet-Check RK AREA 4: One historical cemetery on State Highway 29 at 815 West Main St. Description	Service #1 10/1/2025 10/1/2025 10/1/2025 10/1/2025 10/4/2025 10/4/2025 n/a n/a n/a n/a n/a 10/1/2025	Service #2 10/8/2025 10/8/2025 10/8/2025 10/8/2025 n/a 10/8/2025 n/a n/a n/a n/a 10/8/2025 Service #2	Service #3 10/15/2025 10/15/2025 10/15/2025 10/15/2025 n/a 10/15/2025 n/a n/a n/a n/a n/a 10/15/2025 Service #3		
o)]	Pre-Service Cleaning Mowing & Edging - (No Medians) Mowing & Edging - (No Medians) Mowing & Edging - North Side ROW, (1) Commercial Mower Pass (Biweekly) Weeding - Hand & Chemical General Site Trimming & Pruning (Biweekly) Post-Service Cleaning - All Areas Groundcover, Shrubs, & Trees: Insecticides, applied to total area as needed per Month Groundcover, Shrubs, & Trees: Fungicides, applied to total area as needed per Month Groundcover, Shrubs, & Trees: Herbicides, applied to total area as needed per Month Turf: Insecticides & Fungicides, applied to total area as needed per Month Turf: Herbicides, applied to total area as needed per Month Irrigation System Inspection & Wet-Check RK AREA 4: One historical cemetery on State Highway 29 at 815 West Main St. Description Pre-Service Cleaning	Service #1 10/1/2025 10/1/2025 10/1/2025 10/1/2025 10/4/2025 10/4/2025 n/a n/a n/a n/a 10/1/2025 Service #1 10/1/2025	Service #2 10/8/2025 10/8/2025 10/8/2025 10/8/2025 n/a 10/8/2025 n/a n/a n/a n/a 10/8/2025 Service #2 10/8/2025	Service #3 10/15/2025 10/15/2025 10/15/2025 10/15/2025 n/a 10/15/2025 n/a n/a n/a n/a 10/15/2025 Service #3 10/15/2025	Service #4	
n Dil	Pre-Service Cleaning Mowing & Edging - (No Medians) Mowing & Edging - (No Medians) Mowing & Edging - North Side ROW, (1) Commercial Mower Pass (Biweekly) Weeding - Hand & Chemical General Site Trimming & Pruning (Biweekly) Post-Service Cleaning - All Areas Groundcover, Shrubs, & Trees: Insecticides, applied to total area as needed per Month Groundcover, Shrubs, & Trees: Fungicides, applied to total area as needed per Month Groundcover, Shrubs, & Trees: Herbicides, applied to total area as needed per Month Turf: Insecticides & Fungicides, applied to total area as needed per Month Turf: Herbicides, applied to total area as needed per Month Iurf: Insecticides & Fungicides, applied to total area as needed per Month Furf: Merbicides, applied to total area as needed per Month Iurf: Alerbicides, applied to total area as needed per Month Furf: Merbicides, applied to total area as needed per Month Iurf: Merbicides, applied to total area as needed per Month Furf: #1 10/1/2025 10/1/2025 10/1/2025 10/1/2025 10/4/2025 10/1/2025 n/a n/a n/a n/a 10/1/2025 Service #1 10/1/2025	Service #2 10/8/2025 10/8/2025 10/8/2025 10/8/2025 n/a 10/8/2025 n/a n/a n/a n/a 10/8/2025 Service #2 10/8/2025	Service #3 10/15/2025 10/15/2025 10/15/2025 10/15/2025 n/a 10/15/2025 n/a n/a n/a n/a n/a 10/15/2025 Service #3 10/15/2025 10/15/2025	Service #4	
n DI	Pre-Service Cleaning Mowing & Edging - (No Medians) Mowing & Edging - (No Medians) Mowing & Edging - North Side ROW, (1) Commercial Mower Pass (Biweekly) Weeding - Hand & Chemical General Site Trimming & Pruning (Biweekly) Post-Service Cleaning - All Areas Groundcover, Shrubs, & Trees: Insecticides, applied to total area as needed per Month Groundcover, Shrubs, & Trees: Herbicides, applied to total area as needed per Month Groundcover, Shrubs, & Trees: Herbicides, applied to total area as needed per Month Turf: Insecticides & Fungicides, applied to total area as needed per Month Turf: Herbicides, applied to total area as needed per Month Irrigation System Inspection & Wet-Check RK AREA 4: One historical cemetery on State Highway 29 at 815 West Main St. Description Pre-Service Cleaning Mowing & Edging - (No Medians) Weeding - Hand & Chemical	Service #1 10/1/2025 10/1/2025 10/1/2025 10/1/2025 10/1/2025 10/1/2025 n/a n/a n/a n/a 10/1/2025 Service #1 10/1/2025 10/1/2025	Service #2 10/8/2025 10/8/2025 10/8/2025 10/8/2025 n/a 10/8/2025 n/a n/a n/a n/a 10/8/2025 Service #2 10/8/2025 10/8/2025	Service #3 10/15/2025 10/15/2025 10/15/2025 10/15/2025 n/a 10/15/2025 n/a n/a n/a n/a 10/15/2025 Service #3 10/15/2025 10/15/2025	Service #4	
DI n	Pre-Service Cleaning Mowing & Edging - (No Medians) Mowing & Edging - (No Medians) Mowing & Edging - North Side ROW, (1) Commercial Mower Pass (Biweekly) Weeding - Hand & Chemical General Site Trimming & Pruning (Biweekly) Post-Service Cleaning - All Areas Groundcover, Shrubs, & Trees: Insecticides, applied to total area as needed per Month Groundcover, Shrubs, & Trees: Herbicides, applied to total area as needed per Month Groundcover, Shrubs, & Trees: Herbicides, applied to total area as needed per Month Turf: Insecticides & Fungicides, applied to total area as needed per Month Turf: Herbicides, applied to total area as needed per Month Irrigation System Inspection & Wet-Check RK AREA 4: One historical cemetery on State Highway 29 at 815 West Main St. Description Pre-Service Cleaning Mowing & Edging - (No Medians) Weeding - Hand & Chemical General Site Trimming & Pruning	Service #1 10/1/2025 10/1/2025 10/1/2025 10/1/2025 10/4/2025 10/4/2025 n/a n/a n/a n/a 10/1/2025 Service #1 10/1/2025 10/1/2025 10/1/2025	Service #2 10/8/2025 10/8/2025 10/8/2025 10/8/2025 n/a 10/8/2025 n/a n/a n/a n/a 10/8/2025 Service #2 10/8/2025 10/8/2025 10/8/2025 10/8/2025 n/a	Service #3 10/15/2025 10/15/2025 10/15/2025 10/15/2025 10/15/2025 n/a 10/15/2025 n/a n/a n/a n/a 10/15/2025 Service #3 10/15/2025 10/15/2025 10/15/2025 n/a	Service #4	
DI n	Pre-Service Cleaning Mowing & Edging - (No Medians) Mowing & Edging - (No Medians) Mowing & Edging - (No Medians) Mowing & Edging - (North Side ROW, (1) Commercial Mower Pass (Biweekly) Weeding - Hand & Chemical General Site Trimning & Pruning (Biweekly) Post-Service Cleaning - All Areas Groundcover, Shrubs, & Trees: Insecticides, applied to total area as needed per Month Groundcover, Shrubs, & Trees: Herbicides, applied to total area as needed per Month Groundcover, Shrubs, & Trees: Herbicides, applied to total area as needed per Month Turf: Insecticides & Fungicides, applied to total area as needed per Month Turf: Herbicides, applied to total area as needed per Month Irrigation System Inspection & Wet-Check RK AREA 4: One historical cemetery on State Highway 29 at 815 West Main St. Description Pre-Service Cleaning Mowing & Edging - (No Medians) Weeding - Hand & Chemical General Site Trimming & Pruning Post-Service Cleaning - All Areas	Service #1 10/1/2025 10/1/2025 10/1/2025 10/1/2025 10/4/2025 10/4/2025 n/a n/a n/a n/a 10/1/2025 Service #1 10/1/2025 10/1/2025 10/1/2025 10/1/2025 10/1/2025	Service #2 10/8/2025 10/8/2025 10/8/2025 10/8/2025 n/a 10/8/2025 n/a n/a n/a n/a 10/8/2025 Service #2 10/8/2025 10/8/2025 10/8/2025 n/a 10/8/2025	Service #3 10/15/2025 10/15/2025 10/15/2025 10/15/2025 10/15/2025 10/15/2025 10/a 10/15/2025 10/a 10/a 10/a 10/15/2025 Service #3 10/15/2025 10/15/2025 10/15/2025 10/15/2025 10/15/2025	Service #4	
o)I	Pre-Service Cleaning Mowing & Edging - (No Medians) Mowing & Edging - (No Medians) Mowing & Edging - North Side ROW, (1) Commercial Mower Pass (Biweekly) Weeding - Hand & Chemical General Site Trimming & Pruning (Biweekly) Post-Service Cleaning - All Areas Groundcover, Shrubs, & Trees: Insecticides, applied to total area as needed per Month Groundcover, Shrubs, & Trees: Fungicides, applied to total area as needed per Month Groundcover, Shrubs, & Trees: Herbicides, applied to total area as needed per Month Turf: Insecticides & Fungicides, applied to total area as needed per Month Turf: Herbicides, applied to total area as needed per Month Iringation System Inspection & Wet-Check RK AREA 4: One historical cemetery on State Highway 29 at 815 West Main St. Description Pre-Service Cleaning Mowing & Edging - (No Medians) Weeding - Hand & Chemical General Site Trimming & Pruning Post-Service Cleaning - All Areas Groundcover, Shrubs, & Trees: Insecticides, applied to total area as needed per Month	Service #1 10/1/2025 10/1/2025 10/1/2025 10/1/2025 10/1/2025 10/4/2025 10/1/2025 n/a n/a n/a n/a 10/1/2025 Service #1 10/1/2025 10/1/2025 10/1/2025 10/1/2025 10/1/2025 10/1/2025 10/1/2025 10/1/2025 10/1/2025 10/1/2025 10/1/2025	Service #2 10/8/2025 10/8/2025 10/8/2025 10/8/2025 n/a 10/8/2025 n/a n/a n/a n/a 10/8/2025 Service #2 10/8/2025 10/8/2025 10/8/2025 10/8/2025 n/a 10/8/2025	Service #3 10/15/2025 10/15/2025 10/15/2025 10/15/2025 n/a 10/15/2025 n/a n/a n/a n/a 10/15/2025 Service #3 10/15/2025 10/15/2025 10/15/2025 10/15/2025 10/15/2025 n/a	Service #4	
DI	Pre-Service Cleaning Mowing & Edging - (No Medians) Mowing & Edging - North Side ROW, (1) Commercial Mower Pass (Biweekly) Weeding - Hand & Chemical General Site Trimming & Pruning (Biweekly) Post-Service Cleaning - All Areas Groundcover, Shrubs, & Trees: Insecticides, applied to total area as needed per Month Groundcover, Shrubs, & Trees: Herbicides, applied to total area as needed per Month Groundcover, Shrubs, & Trees: Herbicides, applied to total area as needed per Month Turf: Herbicides & Fungicides, applied to total area as needed per Month Turf: Herbicides, applied to total area as needed per Month Turf: Herbicides, applied to total area as needed per Month Frigation System Inspection & Wet-Check RK AREA 4: One historical cemetery on State Highway 29 at 815 West Main St. Description Pre-Service Cleaning Mowing & Edging - (No Medians) Weeding - Hand & Chemical General Site Trimming & Pruning Post-Service Cleaning - All Areas Groundcover, Shrubs, & Trees: Insecticides, applied to total area as needed per Month Groundcover, Shrubs, & Trees: Fungicides, applied to total area as needed per Month	Service #1 10/1/2025 10/1/2025 10/1/2025 10/1/2025 10/4/2025 10/1/2025 n/a n/a n/a n/a 10/1/2025 Service #1 10/1/2025 10/1/2025 10/1/2025 10/1/2025 10/1/2025 10/1/2025 n/a	Service #2 10/8/2025 10/8/2025 10/8/2025 10/8/2025 n/a 10/8/2025 n/a n/a n/a n/a 10/8/2025 Service #2 10/8/2025 10/8/2025 10/8/2025 10/8/2025 n/a 10/8/2025 n/a 10/8/2025	Service #3 10/15/2025 10/15/2025 10/15/2025 10/15/2025 n/a 10/15/2025 n/a n/a n/a n/a 10/15/2025 Service #3 10/15/2025 10/15/2025 10/15/2025 10/15/2025 n/a 10/15/2025 n/a	Service #4	
DI	Pre-Service Cleaning Mowing & Edging - (No Medians) Mowing & Edging - (No Medians) Mowing & Edging - North Side ROW, (1) Commercial Mower Pass (Biweekly) Weeding - Hand & Chemical General Site Trimming & Pruning (Biweekly) Post-Service Cleaning - All Areas Groundcover, Shrubs, & Trees: Insecticides, applied to total area as needed per Month Groundcover, Shrubs, & Trees: Fungicides, applied to total area as needed per Month Groundcover, Shrubs, & Trees: Herbicides, applied to total area as needed per Month Turf: Insecticides & Fungicides, applied to total area as needed per Month Turf: Herbicides, applied to total area as needed per Month Iringation System Inspection & Wet-Check RK AREA 4: One historical cemetery on State Highway 29 at 815 West Main St. Description Pre-Service Cleaning Mowing & Edging - (No Medians) Weeding - Hand & Chemical General Site Trimming & Pruning Post-Service Cleaning - All Areas Groundcover, Shrubs, & Trees: Insecticides, applied to total area as needed per Month	Service #1 10/1/2025 10/1/2025 10/1/2025 10/1/2025 10/1/2025 10/4/2025 10/1/2025 n/a n/a n/a n/a 10/1/2025 Service #1 10/1/2025 10/1/2025 10/1/2025 10/1/2025 10/1/2025 10/1/2025 10/1/2025 10/1/2025 10/1/2025 10/1/2025 10/1/2025	Service #2 10/8/2025 10/8/2025 10/8/2025 10/8/2025 n/a 10/8/2025 n/a n/a n/a n/a 10/8/2025 Service #2 10/8/2025 10/8/2025 10/8/2025 10/8/2025 n/a 10/8/2025	Service #3 10/15/2025 10/15/2025 10/15/2025 10/15/2025 n/a 10/15/2025 n/a n/a n/a n/a 10/15/2025 Service #3 10/15/2025 10/15/2025 10/15/2025 10/15/2025 10/15/2025 n/a	Service #4	
0)]	Pre-Service Cleaning Mowing & Edging - (No Medians) Mowing & Edging - (No Medians) Mowing & Edging - North Side ROW, (1) Commercial Mower Pass (Biweekly) Weeding - Hand & Chemical General Site Trimming & Pruning (Biweekly) Post-Service Cleaning - All Areas Groundcover, Shrubs, & Trees: Insecticides, applied to total area as needed per Month Groundcover, Shrubs, & Trees: Fungicides, applied to total area as needed per Month Groundcover, Shrubs, & Trees: Fungicides, applied to total area as needed per Month Turf: Insecticides & Fungicides, applied to total area as needed per Month Turf: Herbicides, applied to total area as needed per Month Irrigation System Inspection & Wet-Check RK AREA 4: One historical cemetery on State Highway 29 at 815 West Main St. Description Pre-Service Cleaning Mowing & Edging - (No Medians) Weeding - Hand & Chemical General Site Trimming & Pruning Post-Service Cleaning - All Areas Groundcover, Shrubs, & Trees: Insecticides, applied to total area as needed per Month Groundcover, Shrubs, & Trees: Herbicides, applied to total area as needed per Month Groundcover, Shrubs, & Trees: Herbicides, applied to total area as needed per Month	Service #1 10/1/2025 10/1/2025 10/1/2025 10/1/2025 10/1/2025 10/4/2025 n/a n/a n/a n/a 10/1/2025 Service #1 10/1/2025 10/1/2025 10/1/2025 10/1/2025 10/1/2025 10/1/2025 10/1/2025 n/a	Service #2 10/8/2025 10/8/2025 10/8/2025 10/8/2025 n/a 10/8/2025 n/a n/a n/a n/a 10/8/2025 Service #2 10/8/2025 10/8/2025 10/8/2025 n/a 10/8/2025 n/a 10/8/2025 n/a 10/8/2025 n/a 10/8/2025 n/a n/a n/a n/a	Service #3 10/15/2025 10/15/2025 10/15/2025 10/15/2025 n/a 10/15/2025 n/a n/a n/a n/a 10/15/2025 Service #3 10/15/2025 10/15/2025 10/15/2025 10/15/2025 n/a 10/15/2025 n/a 10/15/2025 n/a 10/15/2025 n/a 10/15/2025 n/a n/a n/a n/a	Service #4	
n Dil	Pre-Service Cleaning Mowing & Edging - (No Medians) Mowing & Edging - (No Medians) Mowing & Edging - (North Side ROW, (1) Commercial Mower Pass (Biweekly) Weeding - Hand & Chemical General Site Trimming & Pruning (Biweekly) Post-Service Cleaning - All Areas Groundcover, Shrubs, & Trees: Insecticides, applied to total area as needed per Month Groundcover, Shrubs, & Trees: Herbicides, applied to total area as needed per Month Groundcover, Shrubs, & Trees: Herbicides, applied to total area as needed per Month Turf: Insecticides & Fungicides, applied to total area as needed per Month Turf: Herbicides, applied to total area as needed per Month Irrigation System Inspection & Wet-Check RK AREA 4: One historical cemetery on State Highway 29 at 815 West Main St. Description Pre-Service Cleaning Mowing & Edging - (No Medians) Weeding - Hand & Chemical General Site Trimming & Pruning Post-Service Cleaning - All Areas Groundcover, Shrubs, & Trees: Insecticides, applied to total area as needed per Month Groundcover, Shrubs, & Trees: Fungicides, applied to total area as needed per Month Groundcover, Shrubs, & Trees: Fungicides, applied to total area as needed per Month Turf: Insecticides & Fungicides, applied to total area as needed per Month	Service #1 10/1/2025 10/1/2025 10/1/2025 10/1/2025 10/1/2025 10/4/2025 10/4/2025 10/a n/a n/a n/a 10/1/2025 Service #1 10/1/2025 10/1/2025 10/1/2025 10/1/2025 10/1/2025 10/1/2025 n/a n/a n/a n/a	Service #2 10/8/2025 10/8/2025 10/8/2025 10/8/2025 n/a 10/8/2025 n/a n/a n/a n/a 10/8/2025 Service #2 10/8/2025 10/8/2025 10/8/2025 n/a 10/8/2025 n/a 10/8/2025 n/a 10/8/2025 n/a 10/8/2025 n/a n/a n/a n/a	Service #3 10/15/2025 10/15/2025 10/15/2025 10/15/2025 10/15/2025 10/a 10/15/2025 10/a 10/a 10/a 10/15/2025 Service #3 10/15/2025 10/15/2025 10/15/2025 10/15/2025 10/15/2025 10/15/2025 10/16/2025	Service #4	
n Dil	Pre-Service Cleaning Mowing & Edging - (No Medians) Mowing & Edging - (No Medians) Mowing & Edging - (North Side ROW, (1) Commercial Mower Pass (Biweekly) Weeding - Hand & Chemical General Site Trimming & Pruning (Biweekly) Post-Service Cleaning - All Areas Groundcover, Shrubs, & Trees: Insecticides, applied to total area as needed per Month Groundcover, Shrubs, & Trees: Herbicides, applied to total area as needed per Month Turf: Insecticides & Fungicides, applied to total area as needed per Month Turf: Herbicides, applied to total area as needed per Month Irrigation System Inspection & Wet-Check RK AREA 4: One historical cemetery on State Highway 29 at 815 West Main St. Description Pre-Service Cleaning Mowing & Edging - (No Medians) Weeding - Hand & Chemical General Site Trimming & Pruning Post-Service Cleaning - All Areas Groundcover, Shrubs, & Trees: Insecticides, applied to total area as needed per Month Groundcover, Shrubs, & Trees: Herbicides, applied to total area as needed per Month Groundcover, Shrubs, & Trees: Herbicides, applied to total area as needed per Month Turf: Insecticides & Fungicides, applied to total area as needed per Month Turf: Herbicides, applied to total area as needed per Month	Service #1 10/1/2025 10/1/2025 10/1/2025 10/1/2025 10/1/2025 10/4/2025 n/a n/a n/a n/a 10/1/2025 Service #1 10/1/2025 10/1/2025 10/1/2025 10/1/2025 10/1/2025 10/1/2025 10/1/2025 n/a	Service #2 10/8/2025 10/8/2025 10/8/2025 n/a 10/8/2025 n/a n/a n/a n/a 10/8/2025 Service #2 10/8/2025 10/8/2025 10/8/2025 10/8/2025 10/8/2025 10/8/2025 n/a 10/8/2025 n/a n/a 10/8/2025 n/a n/a n/a n/a n/a	Service #3 10/15/2025 10/15/2025 10/15/2025 10/15/2025 n/a 10/15/2025 n/a n/a n/a n/a 10/15/2025 Service #3 10/15/2025 10/15/2025 10/15/2025 10/15/2025 n/a 10/15/2025 n/a 10/15/2025 n/a 10/15/2025 n/a 10/15/2025 n/a n/a n/a n/a	Service #4 Service #4	
Dil	Pre-Service Cleaning Mowing & Edging - (No Medians) Mowing & Edging - (No Medians) Mowing & Edging - North Side ROW, (1) Commercial Mower Pass (Biweekly) Weeding - Hand & Chemical General Site Trimming & Pruning (Biweekly) Post-Service Cleaning - All Areas Groundcover, Shrubs, & Trees: Insecticides, applied to total area as needed per Month Groundcover, Shrubs, & Trees: Herbicides, applied to total area as needed per Month Turf: Insecticides & Fungicides, applied to total area as needed per Month Turf: Herbicides, applied to total area as needed per Month Irrigation System Inspection & Wet-Check RK AREA 4: One historical cemetery on State Highway 29 at 815 West Main St. Description Pre-Service Cleaning Mowing & Edging - (No Medians) Weeding - Hand & Chemical General Site Trimming & Pruning Post-Service Cleaning - All Areas Groundcover, Shrubs, & Trees: Insecticides, applied to total area as needed per Month Groundcover, Shrubs, & Trees: Herbicides, applied to total area as needed per Month Groundcover, Shrubs, & Trees: Herbicides, applied to total area as needed per Month Turf: Insecticides & Fungicides, applied to total area as needed per Month Turf: Insecticides & Fungicides, applied to total area as needed per Month Turf: Insecticides & Fungicides, applied to total area as needed per Month Turf: Insecticides & Fungicides, applied to total area as needed per Month Turf: Herbicides, applied to total area as needed per Month	Service #1 10/1/2025 10/1/2025 10/1/2025 10/1/2025 10/1/2025 10/4/2025 10/4/2025 10/a n/a n/a n/a 10/1/2025 Service #1 10/1/2025 10/1/2025 10/1/2025 10/1/2025 10/1/2025 10/1/2025 n/a n/a n/a n/a	Service #2 10/8/2025 10/8/2025 10/8/2025 n/a 10/8/2025 n/a n/a n/a n/a 10/8/2025 Service #2 10/8/2025 10/8/2025 10/8/2025 10/8/2025 10/8/2025 10/8/2025 n/a 10/8/2025 n/a n/a 10/8/2025 n/a n/a n/a n/a n/a	Service #3 10/15/2025 10/15/2025 10/15/2025 10/15/2025 n/a 10/15/2025 n/a n/a n/a n/a 10/15/2025 Service #3 10/15/2025 10/15/2025 10/15/2025 10/15/2025 10/15/2025 n/a 10/15/2025 n/a 10/15/2025 n/a n/a n/a n/a n/a n/a	Service #4 Service #4	
	Pre-Service Cleaning Mowing & Edging - (No Medians) Mowing & Edging - (No Medians) Mowing & Edging - (North Side ROW, (1) Commercial Mower Pass (Biweekly) Weeding - Hand & Chemical General Site Trimming & Pruning (Biweekly) Post-Service Cleaning - All Areas Groundcover, Shrubs, & Trees: Insecticides, applied to total area as needed per Month Groundcover, Shrubs, & Trees: Herbicides, applied to total area as needed per Month Turf: Insecticides & Fungicides, applied to total area as needed per Month Turf: Herbicides, applied to total area as needed per Month Irrigation System Inspection & Wet-Check RK AREA 4: One historical cemetery on State Highway 29 at 815 West Main St. Description Pre-Service Cleaning Mowing & Edging - (No Medians) Weeding - Hand & Chemical General Site Trimming & Pruning Post-Service Cleaning - All Areas Groundcover, Shrubs, & Trees: Insecticides, applied to total area as needed per Month Groundcover, Shrubs, & Trees: Herbicides, applied to total area as needed per Month Groundcover, Shrubs, & Trees: Herbicides, applied to total area as needed per Month Turf: Insecticides & Fungicides, applied to total area as needed per Month Turf: Herbicides, applied to total area as needed per Month	Service #1 10/1/2025 10/1/2025 10/1/2025 10/1/2025 10/1/2025 10/4/2025 10/4/2025 10/a n/a n/a n/a 10/1/2025 Service #1 10/1/2025 10/1/2025 10/1/2025 10/1/2025 10/1/2025 10/1/2025 n/a n/a n/a n/a	Service #2 10/8/2025 10/8/2025 10/8/2025 10/8/2025 n/a 10/8/2025 n/a n/a n/a n/a 10/8/2025 Service #2 10/8/2025 10/8/2025 10/8/2025 10/8/2025 10/8/2025 n/a 10/8/2025 n/a n/a 10/8/2025 A 10/8/2025 n/a	Service #3 10/15/2025 10/15/2025 10/15/2025 10/15/2025 n/a 10/15/2025 n/a n/a n/a n/a 10/15/2025 Service #3 10/15/2025 10/15/2025 10/15/2025 10/15/2025 10/15/2025 n/a 10/15/2025 n/a n/a 10/15/2025 n/a	Service #4 Service #4 PROGRESS	Servi
	Pre-Service Cleaning Mowing & Edging - (No Medians) Mowing & Edging - (No Medians) Mowing & Edging - (North Side ROW, (1) Commercial Mower Pass (Biweekly) Weeding - Hand & Chemical General Site Trimming & Pruning (Biweekly) Post-Service Cleaning - All Areas Groundcover, Shrubs, & Trees: Insecticides, applied to total area as needed per Month Groundcover, Shrubs, & Trees: Herbicides, applied to total area as needed per Month Turf: Insecticides & Fungicides, applied to total area as needed per Month Turf: Herbicides, applied to total area as needed per Month Irrigation System Inspection & Wet-Check RK AREA 4: One historical cemetery on State Highway 29 at 815 West Main St. Description Pre-Service Cleaning Mowing & Edging - (No Medians) Weeding - Hand & Chemical General Site Trimming & Pruning Post-Service Cleaning - All Areas Groundcover, Shrubs, & Trees: Insecticides, applied to total area as needed per Month Groundcover, Shrubs, & Trees: Herbicides, applied to total area as needed per Month Groundcover, Shrubs, & Trees: Herbicides, applied to total area as needed per Month Turf: Insecticides & Fungicides, applied to total area as needed per Month Turf: Herbicides, applied to total area as needed per Month	Service #1 10/1/2025 10/1/2025 10/1/2025 10/1/2025 10/1/2025 10/4/2025 10/4/2025 10/a n/a n/a n/a 10/1/2025 Service #1 10/1/2025 10/1/2025 10/1/2025 10/1/2025 10/1/2025 10/1/2025 n/a n/a n/a n/a	Service #2 10/8/2025 10/8/2025 10/8/2025 10/8/2025 n/a 10/8/2025 n/a n/a n/a n/a 10/8/2025 Service #2 10/8/2025 10/8/2025 10/8/2025 10/8/2025 10/8/2025 n/a 10/8/2025 n/a n/a 10/8/2025 A 10/8/2025 n/a	Service #3 10/15/2025 10/15/2025 10/15/2025 10/15/2025 n/a 10/15/2025 n/a n/a n/a n/a 10/15/2025 Service #3 10/15/2025 10/15/2025 10/15/2025 10/15/2025 10/15/2025 n/a 10/15/2025 n/a 10/15/2025 n/a n/a n/a n/a n/a n/a	Service #4 Service #4 PROGRESS	

acket Page 8

ZOCALO PLAZA SHORT TERM LANDSCAPING AND IRRRIGATION MAINTENANCE

Work Area- Zocalo Plaza, 107 N 1st Street, Immokalee, FL

A. RO	UTINE MAINTENANCE	SERVICE-1	SERVICE-2	SERVICE-3	SERVICE-4	SERVICE-5
1	Mowing & Edging	10/1/2025	n/a	10/15/2025	n/a	10/29/2025
2	Weeding	10/1/2025	10/8/2025	10/15/2025	10/22/2025	10/29/2025
3	General Site Pruning (every 4 weeks)	n/a	10/8/2025	n/a	n/a	n/a
4	Trash Removal	10/1/25-10/4/25	10/6/25, 10/8-11	10/13/2025, 10/15-18	10/20/2025,10/22-25	10/27/2025, 10/29-31
5	Air blow crushed shell	10/1/2025	10/8/2025	10/15/2025	10/22/2025	10/29/2025
9	Irrigation System Inspection & Wet-Check	10/1/2025	10/8/2025	10/15/2025	10/22/2025	10/29/2025

Packet Page 9

ZOCALO PLAZA SHORT TERM LANDSCAPING AND IRRRIGATION MAINTENANCE

Work Area- Zocalo Plaza, 107 N 1st Street, Immokalee, FL

A. RO	UTINE MAINTENANCE	SERVICE-1	SERVICE-2	SERVICE-3	SERVICE-4	SERVICE-5
1	Mowing & Edging	9/3/2025	n/a	9/17/2025	n/a	n/a
2	Weeding	9/3/2025	9/10/2025	9/17/2025	9/24/2025	n/a
3	General Site Pruning (every 4 weeks)	n/a	9/10/2025	n/a	n/a	n/a
4	Trash Removal	09/01, 09/3-6	09/08,09/10-13	09/15, 09/17-20	09/22, 09/24-27	9/29/2025
5	Air blow crushed shell	9/3/2025	9/10/2025	9/17/2025	9/24/2025	n/a
9	Irrigation System Inspection & Wet-Check	9/3/2025	9/10/2025	9/17/2025	9/24/2025	n/a

A&M Property Maintenance, LLC

4396 OWENS WAY AVE MARIA, FL 34142 US +12395030303 aandmtotal@yahoo.com



Estimate

ADDRESS

CCBOCC

Attn: Accounts Payable 3299 Tamiami Trail E, Ste 700 Naples, FL 34112-5749 SHIP TO

Zocalo Park

Attn: Christie Betancourt 750 S 5th Street, Ste 2 Immokalee, FL 34142 **ESTIMATE #** 1712

DATE 10/22/2025

P.O. NUMBER REFERENCE

4500241504 Zocalo Park-Christmas

	TOTAL		\$1,720.00		
(50) Laborer/Helper (per man hour) 2 men, 8 hours		16	65.00	1,040.00	
(49) Supervisor (per man hour) 1 man, 8 hours		8	85.00	680.00	
ZOCALO PARK Application of shell (contractor supplied)					
ACTIVITY		QTY	RATE	AMOUNT	

Accepted By Accepted Date

A&M Property Maintenance, LLC

4396 OWENS WAY AVE MARIA, FL 34142 US +12395030303 aandmtotal@yahoo.com



Estimate

ADDRESS

Collier County Board of County Commissioners Attn: Accounts Payable 3299 Tamiami Trail E, Ste 700 Naples, FL 34112-5749 SHIP TO

Immokalee CRA Attn: Christie Betancourt 750 S 5th Street, Ste 2 Immokalee, FL 34142 **ESTIMATE** # 1713

DATE 10/22/2025

P.O. NUMBER

4500241504

REFERENCE

Zocalo Park-Christmas

TOTAL	\$600.00		600.00
(50) Laborer/Helper (per man hour) 1 man, 4 hours	4	65.00	260.00
(49) Supervisor (per man hour) 1 man, 4 hours	4	85.00	340.00
IMMOKALEE MSTU ROADWAY LANDSCAPE MAINTENANCE- INCIDENTAL Inspect and replace defective light bulbs to Christmas decorations			
ACTIVITY	QTY	RATE	AMOUNT

Accepted By Accepted Date

A&M Property Maintenance, LLC

4396 OWENS WAY AVE MARIA, FL 34142 US +12395030303 aandmtotal@yahoo.com



Estimate

ADDRESS

Immokalee MSTU
Collier County Board of
County Commissioners
Attn: Accounts Payable

3299 Tamiami Trail E, Ste 700 Naples, FL 34112-5749 SHIP TO

Immokalee MSTU Attn: Christie Betancourt 750 S 5th Street, Ste 2 Immokalee, FL 34142 **ESTIMATE #** 1714

DATE 10/22/2025

P.O. NUMBER

4500241293

REFERENCE

Zocalo-Tree Trimming

	TOTAL	\$2,800.00			
(13) Landscape Laborer 3 men, 10 hours		30	65.00	1,950.00	
(12) Landscape Supervisor 1 man, 10 hours		10	85.00	850.00	
ZOCALO PARK Trim of all canaopy trees, sabal and cabbage page	alms				
ACTIVITY		QTY	RATE	AMOUNT	

Accepted By Accepted Date



October 2025 Development Update

Item K.2

Please Note: Projects with *and highlight have been updated since the last report

Yellow highlight indicates old project with recent activity; Blue highlight indicates new project;

Red highlight indicates Live Local project

Zoning Petitions

1. 3206 Lake Trafford Rd (CUD): PL20250011804*

Location: 3206 Lake Trafford Road

Current Zoning: RCMA Immokalee MPUD with ST/W-1, W-2,

W-3 & W-4 Wellfield Protection Overlay

Owner: Redlands Christian Migrant Association, Inc. Status: Initial applicant submittal on 10/9/2025.

The Immokalee Fire District seeks a comparable use

determination to allow a public safety facility.



RCMA Immokalee MPUD (SAP): PL20250010218*

Status: Initial applicant submittal on 9/9/2025. Application canceled as of 10/13/2025.

Request for Preliminary Acceptance for three (3) lake excavations known as "Lake 1," "Lake 2," and "Lake 3" part of the stormwater system, providing water quality and attenuation.

RCMA Immokalee MPUD (SDPI): PL20250007305

Status: First applicant submittal on 6/24/25. Staff issued first comment letter on 7/28/2025. <u>Staff issued SDPI approval letter on 8/28/2025.</u>

Insubstantial change to revise playground fencing for the pre-school and landscape modifications.

Redlands Christian Migrant Association (RCMA) Childcare Development Center and Community Hub (SDP): PL20210001073

Status: SDP approved 12/20/2022.

The proposed RCMA childcare center and community hub consists of childcare classrooms, area office, and playground. The development will accommodate 234 children and 30 employees. Approximately 8 acres are designated for housing.

Q. Grady Minor presented updated plans for the RCMA Immokalee MPUD (PL20200001827) at the CRA June 16, 2021, Board Meeting. The PUD rezoning was approved for the 62-acre project on 10/26/2021 by Ord. 2021-38. RCMA is reviewing partnership options for the development of the

recreational fields with Collier County. Construction started in March 2023 and Lipman Family Farms, a long-time supporter of RCMA, made a \$3 million donation to the organization; the largest donation Lipman has ever made to any one organization. The ground-breaking for the new campus was held on May 25, 2023. When completed, the \$16.4 million campus will feature two new child development centers, a community center, two soccer fields and a new charter school.





2. 1244 ARDEN AVE (LS): PL20250008106

Location: 1244 Arden Ave

Current Zoning: RSF-4 and Airport Overlay Owner: Araceli Garcia and Erika Pacheco

Franco

Status: Initial applicant submittal on 7/16/2025. Staff issued a comment letter on 8/5/2025. Second applicant submittal on 8/9/2025. Staff issued second comment letter on 8/25/2025.

Request for a lot split to turn a +/- 1 acre lot into two +/- 0.5 acre lots.



3. Immokalee Community Campus (PUDZ) (Catholic Charities): PL20240000390

Location: 909 and 917 W. Main Street, and 107 S. 9th Street

Current Zoning: C-4 MSOSD & RMF-6 with ST/W-3 &W-4 Wellfield Protection and Airport Overlays Owner: Catholic Charities Diocese of Venice Inc.

Status: First applicant submittal on 5/20/2024. Staff issued first comment letter on 6/27/2024. NIM held on 11/18/2024. Second applicant submittal on 12/4/2024. Staff issued second comment letter on 1/10/2025. Consultant Bowman presented at CRA Board meeting on 3/19/2025. Third applicant submittal on 4/28/2025. Staff issued third comment letter on 6/3/2025.

Rezone from C-4 – MSOSD Overlay and RMF-6 to a Mixed Use Planned Development (MPUD) to allow 100 multifamily dwelling units (±14 dwelling units per acre); and up to 91,300 square feet of gross floor area of limited C-4 Commercial Intermediate District uses. As part of the 91,300 square

feet of commercial uses, the MPUD shall include a community center a minimum of 28,000 square feet in size; a medical clinic and associated medical uses a minimum of 25,000 square feet; and retail/commercial uses a minimum of 10,300 square feet.

At the March 19th meeting, the CRA board unanimously voted to support the project, contingent on compliance with all applicable County regulations. This project directly supports a key objective of the Immokalee Community Redevelopment Area Plan—providing decent, safe housing and vital community services. The proposed development will strengthen Immokalee's housing stock while introducing essential services and economic opportunities that enhance quality of life.





Development Review Petitions

4. ALDI - #0751 Renovation (SDPI): PL20250011750*

Location: 1602 Lake Trafford Rd

Current Zoning: C-3 & C-4 SR29COSD with ST/W-4

Wellfield Protection and Airport Overlays Owner: Royal Consolidated Props Inc.

Status: Initial applicant submittal on 10/08/2025 incomplete, missing architectural plans to complete submittal.

Request for an Insubstantial Change to improve the existing Winn Dixie with updated façade, painting and

signage.



5. El Gran Taco Loco (SDP): PL20230008826*

Location: 324 W Main St (northeast corner of Main St & North 4th Street)

Current Zoning: C-4-MSOSD and Airport Overlay

Owner: Mauricio Martinez

Status: Pre-app held on 6/1/2023. Initial applicant submittal on 9/13/2024, issued an incomplete letter on 9/19/2024 missing documents. Applicant submitted additional documents through 7/08/2025. Staff issued first comment letter on 8/7/2025.

Request to develop a food truck/container with 795-square foot building, bathrooms, and 6 parking spaces.

EASE DONE FOR A PIECE THE SHAPE THE

6. Mendoza Housing (SDP): PL20250010328*

Location: North Side of Curry Rd (00072480108) Current Zoning: VR with ST/W-2 Wellfield Protection

Overlay

Owner: Florentino Mendoza

Status: Pre-app held on 9/25/2025.

Request for the construction of a two-story multifamily residential building. The proposed project will be developed in two phases and will include a total of 40 units, along with supporting infrastructure such as a parking lot, drainage system, landscaping, and lighting on 10 acres.





7. Immokalee Recycle Drop-Off Center, Scale House, and Control Center (SDPA): PL20250010841*

Location: 700 Stockade Rd

Current Zoning: A-MHO and Airport Overlay

Owner: Collier County

Status: Pre-app meeting held on 10/8/2025.

Collier County Solid Waste Department is applying to develop a new 15,000 sq. ft. public recycle drop-off facility, scale house, and control center at the Immokalee Transfer

Station.



8. Silver Strand Mine (SDP): PL20250006127*

Location: 1990 Camp Keais Rd Current Zoning: A-MHO-Rural Lands Stewardship Area Overlay (RLSAO) Owner: Silver Strand III Partnership

Status: Pre app meeting held on 6/24/2025.

Request for a Site Development Plan for a new mine located between Immokalee Rd and SR 29.

Silver Strand Mine Variance (VA): PL20230001067*

Status: Planning Commission recommended approval at its 10/2/2025 meeting. Board of County Commissioners acting as the Board of Zoning Appeals will make final decision at the 12/9/2025 BCC meeting.

The applicant is requesting a variance for the proposed mine's landscape design, specifically to:

- THE STATE AND ASSOCIATION ASSO
- Eliminate landscape buffers except where the site borders residential properties.
- Allow no paving beyond the tire wash area.
- Waive the requirement for foundation plantings around the scale house/office.
- Remove the requirement for a 7-foot-tall fence or equivalent landscaping around outdoor storage areas.

Silver Strand III (CU): PL20220001634* companion to Silver Strand Mine (EX): PL20230018067

Status: Planning Commission recommended approval at its 10/2/2025 meeting. Board of County Commissioners acting as the Board of Zoning Appeals will make final decision at the 12/9/2025 BCC meeting.

Applicant seeks conditional use approval for a commercial excavation operation on 3,938 acres.



9. Jiron Market (SIPI): PL20250008975

Location: 180 Boston Ave (El Lucero Bar)

Current Zoning: C-4-MSOSD with ST/W-4 Wellfield

Protection and Airport Overlays

Owner: Jiron, Magguiel Hevert Sebastian Jiron Status: First applicant submittal on 8/08/2025. Staff issued incomplete submittal letter on 8/20/2025.

Request for an insubstantial change to reflect use of existing building as business instead of assembly, build a fence as a buffer on rear parking adjacent to residential area, new partition wall and interior door for janitor closet,



install grass as shown on site plan and paint parking stripes on existing pavement areas.

10. Park View Community Center- Results Care Physical Therapy Pain & Wellness (SDP): PL20250007253

Location: N 1st St and Broward St.(63866000003 & 63865960005) Current Zoning: C-5-FMOSD with ST/W-4 Wellfield Protection and

Airport Overlays

Owner: Results Care LLC

Status: Pre-app meeting held on 7/10/2025.

Site Development Plan for a new commercial medical facility titled Parkview Commercial Center, which will serve as the future home of Results Care Physical Therapy, Pain and Wellness Center. Our organization is a long-standing community healthcare provider in Immokalee, Florida, offering critical outpatient physical therapy and wellness services to an underserved and economically disadvantaged population.



11. Iglesia Cristiana Mana (SDP): PL20250007264

Location: Jefferson Ave and Dade St

Current Zoning: C-4 with ST/W-4 Wellfield Protection and Airport Overlays


Owner: IGLESIA CRISTIANA MANA CORP Status: Pre-app meeting held on 7/8/2025.

Request for Site Development Plan for a new 12,175-square foot church on 2 floors with seating for 100.

Iglesia Cristiana Mana (CU): PL20250008966

Status: Pre-app meeting held on 9/3/2025.

Request for conditional use to allow the proposed church on the site. This will require a Neighborhood Information Meeting and final decision by Hearing Examiner.

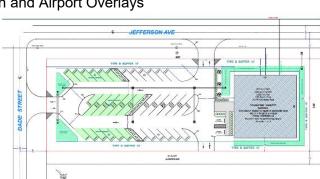



12. Immokalee Government Center (SDPA): PL20250007757

Location: 112 S 1st St

Current Zoning: C-4-MSOSD with ST/W-4 Wellfield Protection and

Airport Overlays
Owner: Collier County

Status: Pre-app meeting held on 7/29/2025.

Request to amend the Site Development Plan for the construction of a new government center building south of the existing Sheriff's Office building. The proposed building size is approximately 15,000 sq. ft. The development will include parking, drive aisles, and water, sewer, and drainage infrastructure to support the development. The stormwater management system will consist of dry retention area within the existing site. The existing government center/tax collector office on the northern portion of the site will be demolished and will be used as dry retention area for the property. The total project area is +/- 7.42 acres.



13. Sainvilus Subdivision (PPL): PL20250005829*


Location: 1300 Roberts Ave. W. & 1215 Forrester Ave.

Current Zoning: Sainvilus Subdivision RPUD with ST/W-4 Wellfield Protection and Airport Overlays

Owner: SAINVILUS, JAMES & FRANCESCA L JEAN CALIXTE & ELIAMENE SAINVILUS

Status: Pre-app meeting held on 6/17/2025. First applicant submittal on 7/15/2025. Additional documents submitted on 8/14/2025. Staff issued first comment letter on 9/19/2025 with comments requesting corrections to the plat and ensuring proper access to easements, who is responsible for maintenance, changes to notes and adding a legend, revisions to drives and roadways, and others.

Construction Plans and Plat for a 4.5-acre residential subdivision located at 1215 Forrester Ave. and 1300 Roberts Ave. W. The owner is proposing a new, safe, hurricane resistant, residential development of 27 single family attached (two family) homes including a new road, drainage and utility infrastructure.

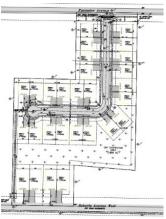

Sainvilus Subdivision (PUDZ): PL20230016622

Status: First applicant submittal on 6/21/2024. Staff issued an incomplete letter on 6/28/2024. Second applicant submittal on 9/3/2024. Staff issued second comment letter on 10/3/2024. Third applicant submittal on 10/22/2024. Staff issued third comment letter on 11/27/2024. Canon Sandora Civil Engineering, Inc. presented to the CRA Board and held NIM on 12/11/2024. Fourth applicant submittal on 1/22/2024. Ordinance 2025-26 approved by BCC on 5/13/2025.

Rezone from RSF-3 to RPUD to allow increase from 13 units allowed per RSF-3 zoning (density of 3 units per acre) to 27 units allowed per the Medium Residential Subdistrict (density of 6 units per acre).

One deviation requested from Land Development Code (LDC) Section 6.06.01.N, which typically requires a minimum 60-foot-wide local street right-of-way. The approved deviation allows a 45-foot-wide right-of-way with 10-foot public utility easements on both sides for the internal subdivision street.



There was no public opposition to the project during the planning commission process. Although a letter of support was initially discussed at a joint CRA/MSTU meeting in March 2025, the CRA Board chose not to act due to a lack of representation from the applicant and the need for clarification on the support requested. Nevertheless, the County determined the project was consistent with criteria for rezoning and deemed the deviation request reasonable for the proposed development.

14. Pepper Ranch Preserve (SDPA): PL20250003776*

Location: 6315 Pepper Ranch Rd

Current Zoning: A-MHO

Owner: Coller County Facility Management

Status: Pre app meeting held on 4/29/2025. First applicant submittal on 6/13/2025. Additional documents submitted on 7/15/2025. Staff issued first comment letter on 8/6/2025. Second applicant submittal on 9/16/2025. Staff issued second comment letter on 10/8/2025 with comments requesting building numbers and meeting vehicular use

standards.

Amend Site Development Plan to add a larger maintenance building, approximately 2100 SF in size, along with pavement around it (no utilities) and replace the existing pole barn. The proposed pole barn will be replacing one of similar size.




Location: 104 N 1st St (northeast corner of 1st & Main)

Current Zoning: C-5-MSOSD with ST/W-4 Wellfield Protection and Airport Overlays

Owner: A&H Invest of Immokalee Inc.

Status: Pre-app meeting held on 7/23/2025. First applicant submittal on 7/23/2025. Staff issued incomplete submittal letter on 8/1/2025 and 8/4/2025. Additional submittal documents submitted on 8/7/2025. Staff issued first comment letter on 9/3/2025. Second applicant submittal on 9/10/2025. Staff issued second comment letter on 10/10/2025 with comments on landscaping, irrigation and transportation.

Site Development Plan for a +/-8,208 SF multi-tenant commercial building, paving, grading, underground stormwater management system and utility connections to support the overall development. The project will be accessed from N. 1st Street.

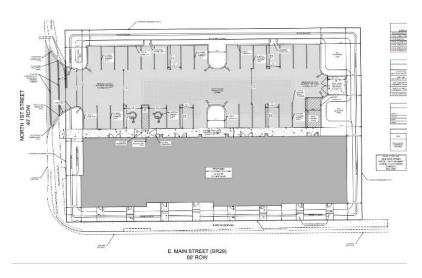



16. Immokalee Sports Complex (SDPA): PL20230003411*

Location: 505 Escambia St.

Current Zoning: P, Public Use with ST/W-4 Wellfield Protection and Airport Overlays


Owner: Collier County c/o Real Property Management

Status: First application submittal on 5/12/2023. Staff issued first comment letter on 6/30/2023. Second application submittal on 5/7/2025. Staff issued second comment letter on 6/9/2025. Third applicant submittal on 8/29/2025. Staff issued third comment letter on 9/29/2025 with comments regarding parking summaries, location of trash enclosures, building codes and landscape buffers.

Improvements and renovations will include on-site repairs and renovation of the competition pool and kid's activity pool and immediate surrounding pool decks, the equipment/pump building, potential soccer pitch regrading and a turf field, existing restroom facilities renovations, new restroom facilities, supporting utilities, lighting, landscape, maintenance access, parking renovations, signage and wayfinding, project stormwater outfall & stormwater management.

Immokalee Sports Complex Construction Plan Phasing (CPP): PL20250005940

Status: First applicant submittal on 5/19/2025. Staff issued an incomplete letter on 5/21/2025. Applicant submitted additional documents on 6/2/2025. Phasing Plan approved on 7/9/2025.

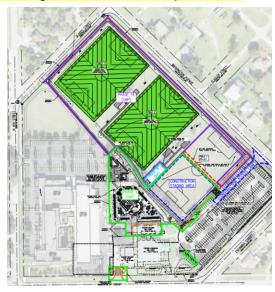

The Immokalee Sports Complex Site Development Plan (SDP) was originally permitted by Collier County under permit application No. SDP-93-105, and the Site Development Plan Amendment (SDPA) is currently under review, application no. PL20230003411. This request is to allow the project to install and receive partial site acceptance, as follows:

- Phase 1A The installation and Site Acceptance Partial (SAP) of athletic fields 2 and 3; stormwater management, including the underlying field drainage and stormwater outfalls; and the fire line and associated fire hydrant. At the time this phase is anticipated to be closed out, the athletic field restroom may or may not be under construction. Therefore, public access will need to be maintained to the existing restrooms.
- Phase 1B The installation and SAP of the athletic field restrooms, storage, pavilion and the associated potable water and sanitary utility infrastructure.
- Phase 2 Site Acceptance Final (SAF). Installation of the aquatics facility, mechanical room and associated stormwater and utility infrastructure. Emergency fire access will be installed under this phase, as well as the internal locker room restroom renovations. Field 1 will be restored to preconstruction conditions. Installation of two (2) dumpster enclosures and restriping of existing accessible parking stalls. The construction phasing plan addresses the construction access and staging for the duration of the project. Additionally, it addresses public and emergency access to fields 2 and 3 at the completion of Phase 1A.




17. Taco Bell - Immokalee SR 29 & Lake Trafford Rd (SDP): PL20250005501

Location: 1101 N 15th St./SR 29 (existing Wendy's at northwest corner SR 29 and Lake Trafford Road)

Current Zoning: C-4-SR29COSD with ST/W-4 Wellfield

Protection and Airport Overlays Owner: Royal Consolidated Props Inc. Status: Pre-app meeting held on 5/27/2025.

Site Development Plan to construct a 2,102-square foot Taco Bell to replace the existing Wendy's. Water & Sewer service es to be reused and stormwater to be modified as necessary to accommodate the modified parking lot and improved drive through queue. The property is owned by the larger shopping center and the offsite area may be a part of the land lease to allow for an expansion of the drive through.

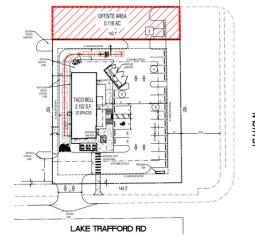

18. Onda Rose Multi-Family (SDP): PL20240013511*

AKA: Wave at Rose

Location: Northeast intersection of Rose Ave. & School Dr.

Current Zoning: C-5-AOSD (Agribusiness Overlay Subdistrict) and Airport Overlay

Owner: Peninsula Improvement Corp.

Status: Pre-app meeting held on 12/12/2024. Staff issued incomplete addressing verifications requirements letter on 3/31/2025. Staff issued an incomplete submittal letter on 03/31/2025. First application submittal on 5/28/2025. Staff issued an incomplete submittal letter on 6/6/2025. Additional documents submitted on 6/26/2025. Staff issued first comment letter on 7/22/2025. Second applicant submittal on 8/8/2025. Staff issued incomplete letter on 8/11/2025. Additional documents submitted on 8/14/2025. Staff issued second comment letter on 9/16/2025 with comments regarding unit numbers, corrections to the preserve area and revisions to drives and roadways. Third applicant submittal on 9/30/2025.

Site Development Plan for proposed affordable housing development on 11.5± acres, proposed to include: **Buildings**: Three 4-story buildings with a total of 230 build-to-rent multi-family units (46, 92, and 92 units per building) per the Live Local Act. **Amenities**: A playground, clubhouse, pool, lake

(pond), and two access points (one at the Rose Ave/ School Drive intersection and one at 13th Street SE).

Infrastructure

Improvements: Parking, sidewalks, utilities, and stormwater management.

Staff stipulated that a Rightof-Way (ROW) must be reserved and conveyed to the County for connecting Weeks Terrace to 12 Street future roadway. A 60-foot wide

PRECERNO BLIFFER

SIGNARGE MOTIVE (U.2) ALD (1976)

TRACE MOTIVE (BY OTHERS)

PARCEL MOTIVE PROPERTY OF A SECOND PARCE MOTIVE (BY OTHERS)

PARCEL MOTIVE PROPERTY OF A SECOND PARCE MOTIVE (BY OTHERS)

PARCEL MOTIVE PROPERTY OF A SECOND PARCE MOTIVE (BY OTHERS)

PARCEL MOTIVE PROPERTY OF A SECOND PARCE MOTIVE PRO

ROW Reservation is shown on Civil Plans.



19. Florida Army National Guard Readiness Center Project (SDPA): PL20230000984*

Location: 165 Airpark Blvd.

Current Zoning: Airport Operations PUD (AOPUD) with ST/W-4


Wellfield Protection and Airport Overlays

Owner: Collier County

Status: Pre app meeting held on 2/15/2023. First applicant submittals on 10/4/2023 & 12/19/2023. First applicant submittal on 4/18/2025 and 5/16/2025, additional documents and plans submitted on 6/6/2025. Staff issued first comment letter on

7/30/2025. Second applicant submittal on 9/23/2025. Staff issued second comment letter on 10/10/2025 with comments requesting a recent survey and transportation.

This is a new construction project being proposed at the Immokalee Airport. This project will include a General-Purpose Training Bay (GPTB), all utility services, information systems, roads, walkways, curbs, gutters, storm drainage, parking areas, and site improvements. Physical security measures for antiterrorism and force protection will be incorporated into the design to include maximum feasible standoff distances. Energy conservation measures will also be incorporated into design where feasible. On February 5, 2025, a Groundbreaking Ceremony was held for the Immokalee Readiness Center.

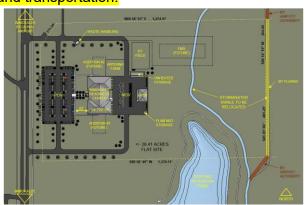

20. Pulte Foundation - Monarca Phase 1 (SDP): PL20230009497

Location: 2135 Westclox St; Phase 1 also connects to Carson Road

Current Zoning: PFCF/ NSV IMMOKALEE MPUD (Ord. 2023-44) with ST/W-3 and W-4 Wellfield

Protection and Airport Overlays Owner: PFCF IMMOKALEE LLC

Status: First applicant submittal on 7/1/2024. Staff issued first comment letter on 9/05/2024. Second applicant submittal on 2/27/2025. Staff issued a second comment letter on 4/03/2025. Second applicant submittal on 7/1/2025. Staff issued an incomplete letter on 7/22/2025. Additional documents submitted on 7/28/2025. Staff issued third comment letter on 8/28/2025.

The Nuestra Señora de la Vivienda Community Foundation and the Pulte Family Charitable Foundation propose up to 250 single-family homes for rent and an early education center for 250 students. The foundation first presented at the CRA meeting on September 21, 2022, and again on

January 18, 2023, followed by a Neighborhood Information Meeting on June 7, 2023. The project was presented to the Collier County Planning Commission on August 17, 2023, and on October 10, 2023, the Board of County Commissioners approved a rezoning ordinance for the PFCF/NSV Immokalee MPUD by Ordinance 2023-44, allowing up to 250 units (170 affordable) and an early education center on 50± acres.





The ICRA Advisory Board requested an update after receiving comments from the County. The Foundation provided updates at the ICRA Meeting on April 17, 2024. The community will be named Monarca, symbolized by the Monarch butterfly. A revised site plan includes space for oversized vehicles, and they are in discussions with a local education center about expanding into the early education center. The Foundation will not be involved in developing the 3-acre space.

Phase 1 includes 64 units, a community center, playground, stormwater management, lake, and pathway. Phases 2 or 3 will depend on Phase 1's progress and funding.

Mr. VanValin presented income and rent limits and the project timeline, emphasizing the goal of providing stable, affordable housing for low-income families. At the January meeting, Ms. Yolanda Flores spoke on the Build a Better Life program being organized by Nuestra Señora de la Vivienda Community Foundation.





21. Budget Inn Immokalee (SDP): PL20220001200

Location: 504 E Main Street (northeast corner of Jefferson Ave and E Main Street)

Current Zoning: C-5-AOSD with Airport Overlay

Owner: Shanta LLC

Status: Pre-application meeting held on 3/16/2022.

Budget Inn (CU): PL20220001199

Status: Approved by Hearing Examiner Decision

2024-40 on 8/7/2024.

Conditional Use approval granted to allow razing the existing 15-unit motel and constructing a 3-story hotel with 38 rooms on the 1-acre site.





Final Actions/Letters Issued

22. 418 Jefferson Ave W (AVA): PL20250010332*

Location: 418 Jefferson Ave W

Current Zoning: RMF-6 and Airport Overlays

Owner: Isabel Ramirez Rios

Status: Initial applicant submittal on 9/10/2025 and

9/18/2025. Administrative Variance approval letter issued

on 10/17/2025.

Administrative variance for a duplex that encroaches approximately 2.5 feet into the required 25-foot yard

setback.



23. Little Ceasars Immokalee (SDPA): PL20220006843*

Location: 525 N 15th St.

Current Zoning: C-4-SR29COSD with ST/W-4 Wellfield Protection

and Airport Overlays

Owner: LC Investment Group LLC.

Status: Pre-app meeting held on 11/16/2022. First applicant submittal on 5/7/2025. Staff issued first comment letter on

6/25/2025. Second applicant submittal on 9/9/2025. SDPA Approval

letter issued on 10/8/2025.

Amend the Site Development Plan to add a structure to the existing Little Ceasars for a drive-thru food service restaurant, as well as a second restaurant building with drive thru, and updating the associated site infrastructure.



24. Boys and Girls Club of Immokalee Gym (SDPA): PL20250005002*

Location: 1155 Roberts Ave W

Current Zoning: R. Roberts Estates MPUD (Ord. 14-01) with ST/W-4 Wellfield Protection and Airport Overlays Owner: Boys & Girls Club of Collier County Florida Inc. Status: Pre app meeting held on 5/27/2025. First applicant submittal on 6/20/2025. Staff issued an incomplete letter on 7/1/2025. Additional documents submitted on 7/22/2025. Staff issued first comment letter on 8/18/2025. Applicant second submittal on 9/12/2025. SDP Approval letter issued on 10/9/2025.

Amend Site Development Plan for a proposed gymnasium connected to the existing admin and classroom building. The gym was previously approved in PL20170002137 but not was not constructed.





25. Pathways Early Learning Center, Immokalee (SDPI): PL20250009765*

Location: 415 Colorado Ave


Current Zoning: VR - CU "2" with ST/W-4 Wellfield

Protection and Airport Overlays

Owner: Immokalee Child Care Center Inc

Status: First applicant submittal on 8/29/2025. Staff issued first comment letter on 9/22/2025. Applicant second applicant submittal on 9/22/2025. <u>SDPI Approval letter issued on 10/3/2025.</u>

Request for an insubstantial change to install new playground equipment and shade structures at the child development center previously approved SDP 91-140. The improvements include age – appropriate play structures and fabric shade coverings to enhance safety and comfort in outdoor play areas. All installations will comply with safety are

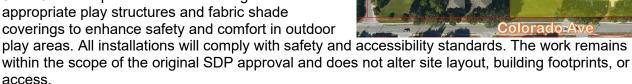



Location: 110 Airpark Blvd

Current Zoning: AOPUD (Ord. 10-07) with ST/W-4 Wellfield

Protection and Airport Overlays

Owner: Collier County

Status: First applicant submittal on 8/28/2025. SDPI approval letter

issued on 9/23/2025.

Request for an insubstantial change to revise the water management summary table. The updated plan shows the revised and correct FEMA and finished floor elevations.



27. 502 New Market RD E (ZLTR): PL20250008900*

Location: 502 New Market Rd E

Current Zoning: Industrial with ST/W-1 &W-2 Wellfield Protection

and Airport Overlays

Owner: GRAFIAS USA INC

Status: Applicant submitted request on 8/7/2025. Zoning

Verification letter issued on 9/22/2025.

Request to verify if a Doggie Day Care & Boarding Facility is a permitted use. Staff advised the proposed animal specialty services are not explicitly permitted in the Industrial (I) district. Staff added that the Board of County Commissioners may consider allowing the Comparable Use Determination (CUD) process to apply to (I) zoned property in Nov or Dec; this would be a path forward to request the use as comparable to other permitted uses in the (I) district.





28. Lee County Electrical Co-op Immokalee Warehouse (SDPI): PL20250008531


Location: 2060 Global Dr

Current Zoning: Industrial and Airport Overlay Owner: Lee County Electric Cooperative Inc.

Status: First applicant submittal on 7/29/2025. SDPI approval letter

issued on 8/18/2025.

Insubstantial change to the Lee County Electrical Co-Op Immokalee Warehouse SDP-2006-AR-9510, SDPA PL20240016917, to add a 30' x 300' shade structure/carport over existing gravel pavement on lot 2 of the development. No increase to the air-conditioned floor area, impervious area or modifications to the existing landscaping. No proposed utilities or additional vehicle trips.

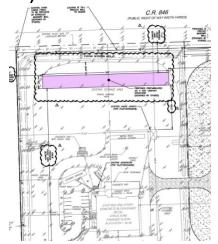

29. Crestview Park Apartments (ZLTR): PL20250008198

Location: 715 Crestview Dr

Current Zoning: Arrowhead MPUD with ST/W-3 &W-4 Wellfield

Protection Overlay

Owner: Tralee Crestview Owner LLC

Status: First applicant submittal on 7/20/2025. Staff issued an incomplete submittal letter on 7/21/2025. Applicant submittal on 8/4/2025. Zoning Verification Letter issued on 8/28/2025.

Staff verified the current permitted use is multi-family and there are

no current building, zoning, or fire code violations.



30. Heckman Commercial Center - Rear Setback Yard Encroachment (AVA): PL20250007473


Location: 308 N 1st St Current Zoning:

Owner: Keith Heckman

Status: Initial applicant submittal on 6/30/2025. Staff issued

Administrative Variance on 7/21/2025.

The applicant is requesting a rear yard variance for the 0.10-ft encroachment. The rear setback is 15-ft - foundation survey shows a 14.9-ft setback from rear property line. The constructed CBS walls encroach into required setback. The finished CBS walls will also have a stucco siding finish on the exterior and will encroach even more. Encroachment will not exceed 6 inches.

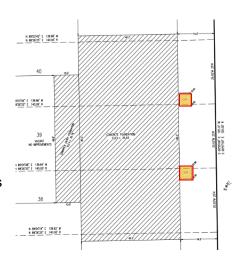



31. 120440003 (ZLTR): PL20250007590

Location: 925 E Delaware Ave

Current Zoning: MH and Airport Overlay

Owner: Keith T Heckman Jr.

Status: Initial applicant submittal on 7/2/2025. Staff issued Zoning

Verification letter on 7/15/2025.

Staff verified permitted uses in the MH (Mobile Home) zoning district include mobile homes and modular homes and subject to additional standards: family care facilities, educational plants, and wireless

communication facilities.



32. 830 N 15th St (SDP): PL20240003652


Location: 830 N 15th St.

Current Zoning: C-4-SR29COSD with ST/W-4 Wellfield

Protection and Airport Overlays Owner: TCW Enterprises LLC

Status: Initial submittal on 7/31/2024. Second applicant submittal on 10/31/2024. Staff issued an incomplete submittal letter on 11/6/2024. Third applicant submittal on 1/21/2025. Staff issued comment letter on 2/27/2025. Fourth applicant submittal on 3/18/2024. SDP approval letter issued on 4/4/2025. Pre construction documents submitted on 7/23/2025.

Construction started on 9/2/2025.

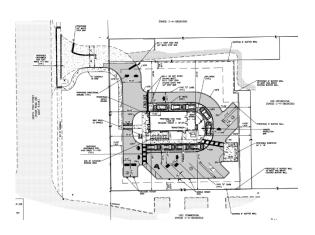

Demolition of the existing car wash and the construction of a 1,495 square foot Wendy's fast food restaurant with drive-thru, outdoor seating, and associated parking and infrastructure.

33. Immokalee CAT Transfer Facility (SDPI): PL20250007174

Location: 155 Immokalee Dr

Current Zoning: RSF-3 (CU) with ST/W-4 Wellfield Protection and Airport Overlays

Owner: Collier County

Status: First applicant submittal on 6/20/2025. Staff issued SDPI approval letter on 6/27/2025.

Insubstantial change to remove a covered passenger waiting area from the original stamped approved plans for Immokalee CAT Transfer Facility (SDPA), PL20220004362.



34. Immokalee Foundation Learning Lab 18-home subdivision (PPL): PL20190000473

Location: Foundation Way

Current Zoning: RMF-6 with ST/W-4 Wellfield Protection and

Airport Overlays

Owner: CDC Land Investments Inc. Status: Construction ongoing.

The Immokalee Foundation Learning Lab 18-home subdivision is currently under construction. Collier Enterprises donated the 8.3 acres of land for a housing subdivision that will serve as a hands-on learning laboratory for students in the foundation's program Career Pathways: Empowering Students to Succeed. BCB Homes, is serving as the general contractor. On July 13, 2021, BCC meeting (Agenda item 16.F.10) the Board approved a recommendation to direct staff to develop a workforce development grant agreement with The Immokalee Foundation, to offset development costs on the housing subdivision for the Career Pathways Learning Lab, in the amount of \$500,000. The new homes will be sold at market price to support





the construction of the other home in the subdivision. The Foundation sold its first home in December 2021 and closed on another home in October 2024. In December the Esperanza (Hope) Model was completed and available for purchase. To date 11 homes have been completed.

35. Immokalee Fair Housing Alliance (IFHA)(CPP): PL20240013145

Location: 2070 Corazon De La Comunidad Cir

Current Zoning: Immokalee Fair Housing Alliance Inc.

RPUD (Ord. 2020-23) with Airport Overlay Owner: Immokalee Fair Housing Alliance Inc.

Status: Under construction.

The Immokalee Fair Housing Alliance (IFHA) housing development consists of eight buildings, each with 16 apartments, totaling 128 units. Construction is being completed in phases. The units include two- and three-bedroom apartments ranging from approximately 750 to 950



square feet. Land clearing for the site began in September 2021. IFHA has partnered with The Shelter for Abused Women & Children to reserve 16 apartments for program graduates. The second building, which will house individuals from this partnership, is expected to break ground soon. In response to this development, IFHA has amended its construction phasing plan to prioritize the installation of a children's playground. They have initiated a fundraising effort to support this amenity. At the April 9, 2024, Board of County Commissioners (BCC) meeting, the Board approved an Immokalee Impact Fee Installment Payment Plan Agreement with IFHA. This agreement allows \$195,160.96 in impact fees to be paid over 30 years as a special assessment for the 16 affordable multi-family rental units within the IFHA Residential Planned Unit Development (RPUD).



A Move-In Celebration for Building 1 was held on August 23, 2024. As of February 2025, 12 tenants have begun moving in, with a few finalizing their paperwork.

Construction is progressing steadily:

- The second building's second-floor walls are up.
- The slab for the first floor of Building 3 is scheduled to be poured soon.
- The children's playground has been completed.
- IFHA is currently awaiting permitting to begin construction of the community center.

Dr. Arol I. Buntzman expressed optimism about the project's momentum and overall progress.

Link to <u>IFHA Wink News story</u> For more information, please visit http://www.ifha.info/.





36. Kaicasa Phase One (PPLA): PL20220000198

Location: Kaicasa Lane

Current Zoning: Kaicasa RPUD (Ord. 2023-12) with Airport Overlay

Owner: Habitat for Humanity of Collier County

Status: Under construction

Kaicasa is located at the Southeast corner of Immokalee, on State Road 29 as you enter the agricultural village from the south. The new affordable community sits adjacent to the existing Farm Workers Village (subsidized housing built in the 1970s for local and migrant farm workers that is often criticized for its conditions). Many Habitat Collier partner families have lived there prior to purchasing their homes. Once complete, this neighborhood will have 280 homes, making it one of the largest Habitat subdivisions in the country. Construction started in August 2022 and the first homes closed in June 2023. Approximately 32 homes have closed since the summer. There

income to apply is \$35,000 and the maximum up to 80% AMI. Habitat is accepting applications for this development.

are currently 12 homes under construction. The minimum

For more information, please visit

https://www.habitatcollier.org/communities/kaicasa/







37. Casa San Juan Diego (SDP): PL20230018133

Location: 976 Boston Ave.

Current Zoning: RMF-6 with ST/W-2 & W-3 Wellfield Protection and

Airport Overlays Owner: Trinity Enterprise Holdings

Status: SDP approved on 5/12/2025. Construction started on

9/22/2025.

The Casa San Juan Diego Multi-Family affordable housing development is a partnership between the National Development of America, Inc., and the Diocese of Venice to develop 80 affordable rental units on 9.6 acres adjacent to Our Lady of Guadalupe Church. The project consists of two buildings, a club house, a multi-use play field, and a multi-use court.

CASA SAN JUAN DIEGO

National Development of America, Inc., received funding from Florida

Housing and applied for Collier County grant funding in February 2024. Project updates were presented at the February 21, 2024, CRA Advisory Board Meeting. Bowman Consulting presented project updates at the February 19, 2025, and requested a letter of support from the CRA. The Board approved providing a letter of support for the project.

38. LGI Homes (SIP): PL20220001238

Location: 1249 Bush St W

Current Zoning: Arrowhead MPUD (Ord. 2008-36)

Owner: LGI Homes

Status: Construction ongoing.

LGI is offering new homes for sale in Immokalee at Arrowhead Reserve. They are one of the largest new home builders in Immokalee.



39. Williams Farm RPUD (PUDZ): PL20210001434*

Location: south side of Lake Trafford Road (Property ID# 00113600106 & 0011360009)

Current Zoning: Williams Farm RPUD (Ord. 2023-23)

Owner: James E Williams Jr Trust

Status: First application submittal on 11/4/2021. Staff issued first comment letter on 1/6/2021. Second applicant submittal on 4/6/2022. Staff issued second letter on 5/5/2022. Third applicant submittal on

7/8/2022. Staff issued third comment letter on 8/10/2022. Daniel Delisi held an information meeting on 8/30/2022 and presented to the CRA on 9/21/2022. Fourth applicant submittal on 10/24/2022. Staff issued fourth comment letter on 11/23/2022. Fifth applicant submittal on 12/23/2022. Ordinance 2023-23 approved by BCC on 5/23/2023.

Approved for 336 single family homes. On 9/18/2025 Collier County purchased the 2,247-acre property for \$20.77 million with plans to use the land for parks and affordable housing.





40. Immokalee Airport GFTS Parcel A South Aircraft Hangar (SDPA): PL20230012330

Location: 165 Airpark Blvd


Current Zoning: AOPUD with ST/W-3 and Airport Overlays

Owner: Collier County

Status: <u>SDPA approved on 4/29/2024</u>. Under construction. Construction of 4 hangars, pavement and necessary utility

infrastructure to support the project.



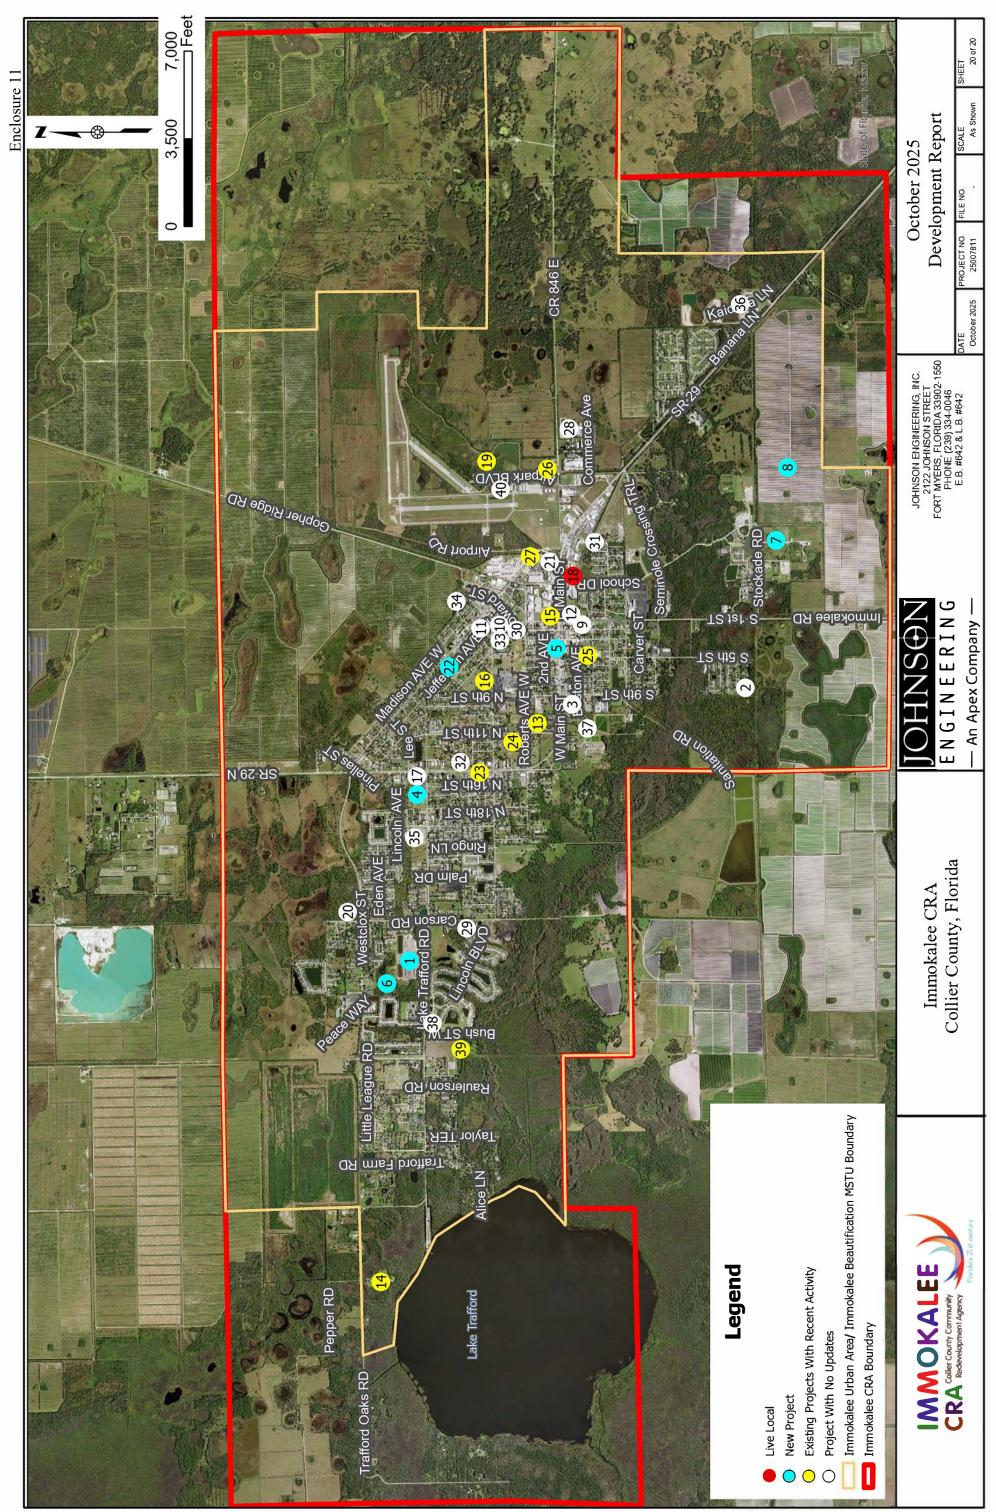

IMMOKALEE CRA STRATEGIC PLAN 2026



Values:

- Community
- Sustainability
- Inclusivity
- Innovation
- Collaboration

Vision:

To be a thriving rural community, to live, work, and play.

Mission:

economic growth, enhance quality of life through To deliver high-quality public services that drive sustainable infrastructure, while preserving our community's heritage for generations to come. affordable housing, innovative programs, and

STRATEGIC FOCUS AREAS

Asset Management Infrastructure and

Objectives

- Modernization Projects: Invest in the upgrading and modernization of infrastructure, including roads, utilities, and public facilities.
- projects to protect the environment and promote long-term resilience. Sustainability Efforts: Implement green initiatives and sustainable practices in all redevelopment
- regular maintenance and upkeep of public assets to preserve their value Maintenance Programs: Ensure and functionality.
- Improve transportation infrastructure including Pedestrian traffic to increase accessibility and connectivity within Transportation Enhancement: the CRA areas.

Quality of Place

Objectives

- stakeholders to ensure community needs Community Engagement: Foster strong relationships with local residents and
- Aesthetic Enhancements: Improve public spaces with landscaping, art installations, and beautification projects to enhance the visual appeal of CRA areas.
- aw enforcement and community support to ensure public safety and reduce crime Safety Initiatives: Collaborate with local
- preserve the unique cultural heritage and history of Immokalee through events, Cultural Preservation: Promote and education, and cooperative efforts.

Development Community Objectives


- businesses through grants, incentives, stimulate economic activity and job Economic Growth: Support local and development programs to
- to increase the availability of affordable developers and housing organizations Affordable Housing: Partner with nousing options for residents
- resources and programs to enhance opportunities within the community. Education and Training: Provide workforce skills and educational
- and mental well-being of residents, initiatives that support the physical recreational facilities, and healthy Health and Wellness: Promote including access to healthcare,

Responsible Governance Objectives

- Maintain open lines of communication updates on CRA activities, budgets, and Transparency and Accountability: with the public, providing regular
- management of CRA funds, prioritizing Fiscal Responsibility: Ensure prudent community benefit and return on projects that offer the highest nvestment
- update and refine CRA policies to reflect pest practices and adapt to changing Policy Development: Continuously community needs and regulatory environments.
- Stakeholder Collaboration: Work closely with local governments, businesses, and goals with broader county objectives. non-profit organizations to align CRA

IMMOKALEE PRIORITIES 2026

Strategic Plan Lifecycle

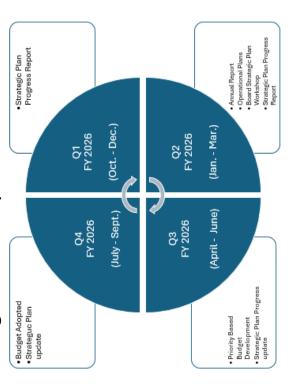

Affordable and Workforce Housing

Affordable Housing

Parks, Recreation and Lake Trafford

- Aquatics Capital Program (Immokalee Sports Complex)
- Fields Initiative
- Immokalee Sports Complex (Fields)
- Williams Preserve
- Dreamland Neighborhood Park
- South Immokalee Park
- **a** o Immokalee Community Park
- Ann Olesky Park Erosion Control (Lake Trafford seawall)
 Parks & Recreation Master Plan

Planning and CRA Operations

- Recruitment and Retention
- Strategic Plan Budget Integration

Public Health and Safety

- 24-hour Medical Facility (Private Sector)
- Immokalee Lighting Plan
- Immokalee Museum Community Program

Cultural Preservation


- Historic Cemetery on Main Street
- Immokalee Pioneer Museum @ Roberts Ranch

Infrastructure

- First Street Pedestrian Safety Project
- Sidewalk Phase III Project Eustis Avenue & West Delaware Avenue
- Lake Trafford Corridor Improvements
- Lake Trafford Road Sidewalk Improvements
- Lake Trafford Stormwater Improvements
- Lake Trafford Road Lighting Improvements
- Main Street (SR 29 from 9th Street to East 2nd Street)
 Streetscape Project
- Little League Road Extension

Economic Development

- Immokalee Community Campus (Catholic Charities)
- Immokalee Regional Airport (IMM) Improvements
- 8 Aircraft Hangars (Private Sector)
- 12 Aircraft Hangars (Private Sector)
- Florida National Guard Readiness Center
- Security Enhancements
- Environmental Assessment
- Master Plan
- Land Acquisition

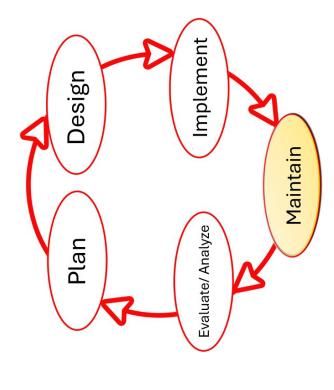

Budget Priorities 2025/2026 - Updated 10.24.25

]))	, , , ,	31 (Grant) #5025			1
1	Budget Itemization	CRA Funds	MSTU Funds	CDBG Grants Funds	Other Funds
(Design (Engineering Services) Phase I	\$ -	\$ -	\$ 126,579.50	
(Design (Engineering Services) Phase II	\$ 76,696.50	\$ -	\$ 8,408.25	
	Construction, Engineering & Inspection (CEI)	\$ 170,452.00	\$ -	\$ -	
	Construction Phase I (FY24)	\$ -	\$ -	\$ 401,371.00	
(Construction Phase II (FY27)	\$ 200,000.00	\$ -	\$ 600,000.00	
(Other expenses (acquistions of easements)	\$ 210,000.00	\$ -	\$ -	
	\$ 1,793,507.25	\$ 657,148.50	\$ -	\$ 1,136,358.75	
· I	First Street Corridor/Zocalo Improvements				
E	Budget Itemization	CRA Funds	MSTU Funds	Grant Funds	Not Funded
Z	Zocalo Landscape Maintenance	\$ 12,000.00	\$ 12,000.00		
Z	Zocalo Elecrical Improvements	\$ 325.53	\$ 3,380.47		
[2	Zocalo Incidental work	\$ 8,647.00	\$ 8,647.00		
(Other expenses	\$ 2,500.00	\$ 2,500.00		
	\$ 50,000.00	\$ 23,472.53	\$ 26,527.47		
	First Street Zocalo Plaza Holiday Decorations				
1	Budget Itemization	CRA Funds	MSTU Funds	Grant Funds	Not Funded
Ī	Holiday Decorations at Zocalo Plaza		\$ 10,000.00		
Ī	Tree Installation at Zocalo Plaza		\$ 25,000.00		
Ī	Replacement Decorations (as needed)	\$ 1,500.00	\$ 1,500.00		
	\$ 38,000.00		-		
. 1	Immokalee Sidewalk Phase III Project - Eustis Avenue &	,		3873 (Grant) #50244 (CI	RA)
	Budget Itemization	CRA Funds	MSTU Funds	CPF Grant Funds	Other Funds
-	Design (Engineering Services)	OTAT UIU3	\$ 114,763.00	Or i Oralici alias	Other runus
_		¢ 101 215 60	φ 114,703.00		
-	Construction, Engineering & Inspection (CEI)	\$ 101,215.60	ф 00 500 5 -	ф 007.000.00	
<u> </u>	Construction	\$ 99,589.75	\$ 99,589.75	\$ 987,000.00	
	Other expenses (Environmental)	\$ 12,400.00			
L	Other expenses (Permitting, Legal Ads, etc.)	\$ 2,500.00	A	ф 22= 22:	
	\$ 1,417,058.10			\$ 987,000.00	
ı	Main Street Corridor Streetscape Project SR29 from 9th S	Street to East 2nd	Street		
I	Budget Itemization	CRA Funds	MSTU Funds	Grant Funds	Not Funded
Ī	Design (Engineering Services)	<u> </u>	\$ 212,598.00		
-	Construction, Engineering & Inspection (CEI)				\$ 250,000.0
-	Construction	\$ 974,000.00			\$ 3,500,000.0
-	Other expenses	,,,,,,,,,			, , , , , , , ,
ľ	\$ 4,936,598.00	\$ 974,000.00	\$ 212.598.00		\$ 3,750,000.0
-	Main Street Improvements (Preventative Maintenance)	ψ 07 i,000i00	¥ 222,000.00		, , , , , , , , , , , ,
	Budget Itemization	CRA Funds	MSTU Funds	Grant Funds	Not Funded
_	Preventative Mainatenance Improvements (short term	OTEXT UNUS	\$ 30,000.00	Orunt runus	Notranaca
			φ 30,000.00		
-	improvements)		h 10,000,00		
<u> </u>	Irrigation Improvements (Phase I)		\$ 10,000.00		
	Landscape Improvements		\$ 10,000.00		
-	Banner Arm Improvements		\$ 1,500.00		
<u> </u>	Trash can/other replacements		\$ 8,500.00		
	\$ 60,000.00		\$ 60,000.00		
·	Landscape Maintenance of Immokalee MSTU Road (Mair		st Street, and Triai		1
<u> </u>	Budget Itemization	CRA Funds	MSTU Funds	Grant Funds	Not Funded
<u> </u>	Immokalee MSTU Road		\$ 250,000.00		
l	Incidental Maintenance MSTU Area		\$ 25,000.00		
	\$ 275,000.00		\$ 275,000.00		
·	Historic Cemetery on Main Street				
	Budget Itemization	CRA Funds	MSTU Funds	Grant Funds	Other Funds
	Repairs - Fence, gate, & sign		\$ 1,500.00		
	Property survey and ground		\$ 30,000.00		
-		\$ 5,000.00	\$ 5,000.00		
	Interior improvements				
	Interior improvements	, .,	· · ·		
	exterior improvements		\$ 8,500.00		
	exterior improvements \$ 50,000.00	\$ 5,000.00	· · ·		
	exterior improvements	\$ 5,000.00 \$80320 (CRA)	\$ 8,500.00 \$ 45,000.00	Doub From de	Nat F
· I	exterior improvements \$ 50,000.00 Fields of Dreams Parks Initiative (Sports Fields) Project #	\$ 5,000.00 \$80320 (CRA) CRA Funds	\$ 8,500.00	Park Funds	Not Funded
- - - -	exterior improvements \$ 50,000.00 Fields of Dreams Parks Initiative (Sports Fields) Project # Immokalee Sports Complex Fields	\$ 5,000.00 #80320 (CRA) CRA Funds \$ 1,200,000.00	\$ 8,500.00 \$ 45,000.00	Park Funds \$ 2,800,000.00	Not Funded
- - - - -	sterior improvements \$ 50,000.00 Fields of Dreams Parks Initiative (Sports Fields) Project # Immokalee Sports Complex Fields Field Opportunities	\$ 5,000.00 #80320 (CRA) CRA Funds \$ 1,200,000.00 \$ 50,000.00	\$ 8,500.00 \$ 45,000.00	\$ 2,800,000.00	Not Funded
* I	sterior improvements \$ 50,000.00 Fields of Dreams Parks Initiative (Sports Fields) Project # Immokalee Sports Complex Fields Field Opportunities \$ 4,050,000.00	\$ 5,000.00 80320 (CRA) CRA Funds \$ 1,200,000.00 \$ 50,000.00 \$ 1,250,000.00	\$ 8,500.00 \$ 45,000.00		Not Funded
F	sterior improvements \$ 50,000.00 Fields of Dreams Parks Initiative (Sports Fields) Project # Immokalee Sports Complex Fields Field Opportunities	\$ 5,000.00 80320 (CRA) CRA Funds \$ 1,200,000.00 \$ 50,000.00 \$ 1,250,000.00	\$ 8,500.00 \$ 45,000.00	\$ 2,800,000.00	Not Funded
· I	sterior improvements \$ 50,000.00 Fields of Dreams Parks Initiative (Sports Fields) Project # Immokalee Sports Complex Fields Field Opportunities \$ 4,050,000.00	\$ 5,000.00 80320 (CRA) CRA Funds \$ 1,200,000.00 \$ 50,000.00 \$ 1,250,000.00	\$ 8,500.00 \$ 45,000.00	\$ 2,800,000.00	Not Funded Not Funded
- I	exterior improvements \$ 50,000.00 Fields of Dreams Parks Initiative (Sports Fields) Project # Immokalee Sports Complex Fields Field Opportunities \$ 4,050,000.00 Lake Trafford Corridor Improvements Project #50246 (CF	\$ 5,000.00 80320 (CRA) CRA Funds \$ 1,200,000.00 \$ 50,000.00 \$ 1,250,000.00	\$ 8,500.00 \$ 45,000.00 MSTU Funds	\$ 2,800,000.00 \$ 2,800,000.00	
* I	sterior improvements \$ 50,000.00 Fields of Dreams Parks Initiative (Sports Fields) Project # Immokalee Sports Complex Fields Field Opportunities \$ 4,050,000.00 Lake Trafford Corridor Improvements Project #50246 (CFBudget Itemization	\$ 5,000.00 80320 (CRA) CRA Funds \$ 1,200,000.00 \$ 50,000.00 \$ 1,250,000.00 RA) CRA Funds	\$ 8,500.00 \$ 45,000.00 MSTU Funds	\$ 2,800,000.00 \$ 2,800,000.00	Not Funded
· I	exterior improvements \$ 50,000.00 Fields of Dreams Parks Initiative (Sports Fields) Project # Immokalee Sports Complex Fields Field Opportunities \$ 4,050,000.00 Lake Trafford Corridor Improvements Project #50246 (CF Budget Itemization Design (Engineering Services)	\$ 5,000.00 80320 (CRA) CRA Funds \$ 1,200,000.00 \$ 50,000.00 \$ 1,250,000.00 RA) CRA Funds	\$ 8,500.00 \$ 45,000.00 MSTU Funds	\$ 2,800,000.00 \$ 2,800,000.00	Not Funded \$ 250,000.0
* I	exterior improvements \$ 50,000.00 Fields of Dreams Parks Initiative (Sports Fields) Project # Immokalee Sports Complex Fields Field Opportunities \$ 4,050,000.00 Lake Trafford Corridor Improvements Project #50246 (CFBudget Itemization Design (Engineering Services) Construction, Engineering & Inspection (CEI)	\$ 5,000.00 80320 (CRA) CRA Funds \$ 1,200,000.00 \$ 50,000.00 \$ 1,250,000.00 RA) CRA Funds	\$ 8,500.00 \$ 45,000.00 MSTU Funds	\$ 2,800,000.00 \$ 2,800,000.00	Not Funded \$ 250,000.0
* I	exterior improvements \$ 50,000.00 Fields of Dreams Parks Initiative (Sports Fields) Project # Immokalee Sports Complex Fields Field Opportunities \$ 4,050,000.00 Lake Trafford Corridor Improvements Project #50246 (CF Budget Itemization Design (Engineering Services) Construction, Engineering & Inspection (CEI) Construction Other expenses	\$ 5,000.00 #80320 (CRA) CRA Funds \$ 1,200,000.00 \$ 50,000.00 \$ 1,250,000.00 RA) CRA Funds \$ 100,000.00	\$ 8,500.00 \$ 45,000.00 MSTU Funds MSTU Funds \$ 149,930.00	\$ 2,800,000.00 \$ 2,800,000.00	Not Funded \$ 250,000.0 \$ 2,500,000.0
* I	exterior improvements \$ 50,000.00 Fields of Dreams Parks Initiative (Sports Fields) Project # Immokalee Sports Complex Fields Field Opportunities \$ 4,050,000.00 Lake Trafford Corridor Improvements Project #50246 (CF Budget Itemization Design (Engineering Services) Construction, Engineering & Inspection (CEI) Construction Other expenses \$ 2,999,930.00	\$ 5,000.00 #80320 (CRA) CRA Funds \$ 1,200,000.00 \$ 50,000.00 \$ 1,250,000.00 RA) CRA Funds \$ 100,000.00	\$ 8,500.00 \$ 45,000.00 MSTU Funds MSTU Funds \$ 149,930.00	\$ 2,800,000.00 \$ 2,800,000.00	Not Funded \$ 250,000.0 \$ 2,500,000.0
* I	exterior improvements \$ 50,000.00 Fields of Dreams Parks Initiative (Sports Fields) Project # Immokalee Sports Complex Fields Field Opportunities \$ 4,050,000.00 Lake Trafford Corridor Improvements Project #50246 (CF Budget Itemization Design (Engineering Services) Construction, Engineering & Inspection (CEI) Construction Other expenses \$ 2,999,930.00 Immokalee Complete Streets	\$ 5,000.00 #80320 (CRA) CRA Funds \$ 1,200,000.00 \$ 50,000.00 \$ 1,250,000.00 RA) CRA Funds \$ 100,000.00	\$ 8,500.00 \$ 45,000.00 MSTU Funds MSTU Funds \$ 149,930.00 \$ 149,930.00	\$ 2,800,000.00 \$ 2,800,000.00 Grant Funds	\$ 250,000.0 \$ 2,500,000.0 \$ 2,750,000.0
- I	sterior improvements \$ 50,000.00 Fields of Dreams Parks Initiative (Sports Fields) Project # Immokalee Sports Complex Fields Field Opportunities \$ 4,050,000.00 Lake Trafford Corridor Improvements Project #50246 (CF Budget Itemization Design (Engineering Services) Construction, Engineering & Inspection (CEI) Construction Other expenses \$ 2,999,930.00 Immokalee Complete Streets Budget Itemization	\$ 5,000.00 #80320 (CRA) CRA Funds \$ 1,200,000.00 \$ 50,000.00 \$ 1,250,000.00 RA) CRA Funds \$ 100,000.00	\$ 8,500.00 \$ 45,000.00 MSTU Funds MSTU Funds \$ 149,930.00 \$ 149,930.00	\$ 2,800,000.00 \$ 2,800,000.00	Not Funded \$ 250,000.0 \$ 2,500,000.0
F	sterior improvements \$ 50,000.00 Fields of Dreams Parks Initiative (Sports Fields) Project # Immokalee Sports Complex Fields Field Opportunities \$ 4,050,000.00 Lake Trafford Corridor Improvements Project #50246 (CFBudget Itemization Design (Engineering Services) Construction, Engineering & Inspection (CEI) Construction Other expenses \$ 2,999,930.00 Immokalee Complete Streets Budget Itemization TIGER Grant Area Utiltiy Expenses (388 poles)	\$ 5,000.00 80320 (CRA) CRA Funds \$ 1,200,000.00 \$ 50,000.00 \$ 1,250,000.00 CRA Funds \$ 100,000.00 CRA Funds	\$ 8,500.00 \$ 45,000.00 MSTU Funds MSTU Funds \$ 149,930.00 \$ 149,930.00	\$ 2,800,000.00 \$ 2,800,000.00 Grant Funds	\$ 250,000.0 \$ 2,500,000.0 \$ 2,750,000.0
* I	s 50,000.00 Fields of Dreams Parks Initiative (Sports Fields) Project # Immokalee Sports Complex Fields Field Opportunities \$ 4,050,000.00 Lake Trafford Corridor Improvements Project #50246 (CFBudget Itemization Design (Engineering Services) Construction, Engineering & Inspection (CEI) Construction Other expenses \$ 2,999,930.00 Immokalee Complete Streets Budget Itemization TIGER Grant Area Utiltiy Expenses (388 poles) Immokalee Lighting Program	\$ 5,000.00 80320 (CRA) CRA Funds \$ 1,200,000.00 \$ 50,000.00 \$ 1,250,000.00 CRA Funds \$ 100,000.00 CRA Funds \$ 80,000.00	\$ 8,500.00 \$ 45,000.00 MSTU Funds \$ 149,930.00 \$ 149,930.00 MSTU Funds \$ 120,000.00	\$ 2,800,000.00 \$ 2,800,000.00 Grant Funds	\$ 250,000.0 \$ 2,500,000.0 \$ 2,750,000.0
	s 50,000.00 Fields of Dreams Parks Initiative (Sports Fields) Project # Immokalee Sports Complex Fields Field Opportunities \$ 4,050,000.00 Lake Trafford Corridor Improvements Project #50246 (Crange of the mization Design (Engineering Services) Construction, Engineering & Inspection (CEI) Construction Other expenses \$ 2,999,930.00 Immokalee Complete Streets Budget Itemization TIGER Grant Area Utiltiy Expenses (388 poles) Immokalee Lighting Program \$ 200,000.00	\$ 5,000.00 80320 (CRA) CRA Funds \$ 1,200,000.00 \$ 50,000.00 \$ 1,250,000.00 CRA Funds \$ 100,000.00 CRA Funds \$ 80,000.00	\$ 8,500.00 \$ 45,000.00 MSTU Funds	\$ 2,800,000.00 \$ 2,800,000.00 Grant Funds	\$ 250,000.0 \$ 2,500,000.0 \$ 2,750,000.0
	s 50,000.00 Fields of Dreams Parks Initiative (Sports Fields) Project # Immokalee Sports Complex Fields Field Opportunities \$ 4,050,000.00 Lake Trafford Corridor Improvements Project #50246 (CF Budget Itemization Design (Engineering Services) Construction, Engineering & Inspection (CEI) Construction Other expenses \$ 2,999,930.00 Immokalee Complete Streets Budget Itemization TIGER Grant Area Utiltiy Expenses (388 poles) Immokalee Lighting Program \$ 200,000.00 Economic Development	\$ 5,000.00 #80320 (CRA) CRA Funds \$ 1,200,000.00 \$ 50,000.00 \$ 1,250,000.00 RA) CRA Funds \$ 100,000.00 \$ 100,000.00 \$ 80,000.00 \$ 80,000.00	\$ 8,500.00 \$ 45,000.00	\$ 2,800,000.00 \$ 2,800,000.00 Grant Funds Grant Funds	Not Funded \$ 250,000.0 \$ 2,500,000.0 \$ 2,750,000.0 Not Funded
	exterior improvements \$ 50,000.00 Fields of Dreams Parks Initiative (Sports Fields) Project # Immokalee Sports Complex Fields Field Opportunities \$ 4,050,000.00 Lake Trafford Corridor Improvements Project #50246 (CF Budget Itemization Design (Engineering Services) Construction, Engineering & Inspection (CEI) Construction Other expenses \$ 2,999,930.00 Immokalee Complete Streets Budget Itemization TIGER Grant Area Utiltiy Expenses (388 poles) Immokalee Lighting Program \$ 200,000.00 Economic Development Budget Itemization	\$ 5,000.00 #80320 (CRA) CRA Funds \$ 1,200,000.00 \$ 1,250,000.00 RA) CRA Funds \$ 100,000.00 CRA Funds \$ 80,000.00 \$ 80,000.00 CRA Funds	\$ 8,500.00 \$ 45,000.00 MSTU Funds \$ 149,930.00 \$ 149,930.00 MSTU Funds \$ 120,000.00	\$ 2,800,000.00 \$ 2,800,000.00 Grant Funds	\$ 250,000.0 \$ 2,500,000.0 \$ 2,750,000.0
	sterior improvements \$ 50,000.00 Fields of Dreams Parks Initiative (Sports Fields) Project # Immokalee Sports Complex Fields Field Opportunities \$ 4,050,000.00 Lake Trafford Corridor Improvements Project #50246 (CF Budget Itemization Design (Engineering Services) Construction, Engineering & Inspection (CEI) Construction Other expenses \$ 2,999,930.00 Immokalee Complete Streets Budget Itemization TIGER Grant Area Utiltiy Expenses (388 poles) Immokalee Lighting Program \$ 200,000.00 Economic Development Budget Itemization (FHERO) Annual Membership Fees	\$ 5,000.00 #80320 (CRA) CRA Funds \$ 1,200,000.00 \$ 50,000.00 \$ 1,250,000.00 RA) CRA Funds \$ 100,000.00 CRA Funds \$ 80,000.00 \$ 80,000.00 CRA Funds \$ 2,806.00	\$ 8,500.00 \$ 45,000.00	\$ 2,800,000.00 \$ 2,800,000.00 Grant Funds Grant Funds	Not Funded \$ 250,000.0 \$ 2,500,000.0 \$ 2,750,000.0 Not Funded
	exterior improvements \$ 50,000.00 Fields of Dreams Parks Initiative (Sports Fields) Project # Immokalee Sports Complex Fields Field Opportunities \$ 4,050,000.00 Lake Trafford Corridor Improvements Project #50246 (CF Budget Itemization Design (Engineering Services) Construction, Engineering & Inspection (CEI) Construction Other expenses \$ 2,999,930.00 Immokalee Complete Streets Budget Itemization TIGER Grant Area Utiltiy Expenses (388 poles) Immokalee Lighting Program \$ 200,000.00 Economic Development Budget Itemization	\$ 5,000.00 #80320 (CRA) CRA Funds \$ 1,200,000.00 \$ 1,250,000.00 RA) CRA Funds \$ 100,000.00 \$ 80,000.00 \$ 80,000.00 \$ 80,000.00 \$ 2,806.00 \$ 3,000.00	\$ 8,500.00 \$ 45,000.00	\$ 2,800,000.00 \$ 2,800,000.00 Grant Funds Grant Funds	Not Funded \$ 250,000.0 \$ 2,500,000.0 \$ 2,750,000.0 Not Funded
	sterior improvements \$ 50,000.00 Fields of Dreams Parks Initiative (Sports Fields) Project # Immokalee Sports Complex Fields Field Opportunities \$ 4,050,000.00 Lake Trafford Corridor Improvements Project #50246 (CF Budget Itemization Design (Engineering Services) Construction, Engineering & Inspection (CEI) Construction Other expenses \$ 2,999,930.00 Immokalee Complete Streets Budget Itemization TIGER Grant Area Utiltiy Expenses (388 poles) Immokalee Lighting Program \$ 200,000.00 Economic Development Budget Itemization (FHERO) Annual Membership Fees	\$ 5,000.00 #80320 (CRA) CRA Funds \$ 1,200,000.00 \$ 50,000.00 \$ 1,250,000.00 RA) CRA Funds \$ 100,000.00 CRA Funds \$ 80,000.00 \$ 80,000.00 CRA Funds \$ 2,806.00	\$ 8,500.00 \$ 45,000.00	\$ 2,800,000.00 \$ 2,800,000.00 Grant Funds Grant Funds	\$ 250,000.0 \$ 2,500,000.0 \$ 2,750,000.0
	exterior improvements \$ 50,000.00 Fields of Dreams Parks Initiative (Sports Fields) Project # Immokalee Sports Complex Fields Field Opportunities \$ 4,050,000.00 Lake Trafford Corridor Improvements Project #50246 (CF Budget Itemization Design (Engineering Services) Construction, Engineering & Inspection (CEI) Construction Other expenses \$ 2,999,930.00 Immokalee Complete Streets Budget Itemization TIGER Grant Area Utiltity Expenses (388 poles) Immokalee Lighting Program \$ 200,000.00 Economic Development Budget Itemization (FHERO) Annual Membership Fees Economic Development Strategy	\$ 5,000.00 #80320 (CRA) CRA Funds \$ 1,200,000.00 \$ 1,250,000.00 RA) CRA Funds \$ 100,000.00 \$ 80,000.00 \$ 80,000.00 \$ 80,000.00 \$ 2,806.00 \$ 3,000.00	\$ 8,500.00 \$ 45,000.00	\$ 2,800,000.00 \$ 2,800,000.00 Grant Funds Grant Funds	\$ 250,000.0 \$ 2,500,000.0 \$ 2,750,000.0
	exterior improvements \$ 50,000.00 Fields of Dreams Parks Initiative (Sports Fields) Project # Immokalee Sports Complex Fields Field Opportunities \$ 4,050,000.00 Lake Trafford Corridor Improvements Project #50246 (CF Budget Itemization Design (Engineering Services) Construction, Engineering & Inspection (CEI) Construction Other expenses \$ 2,999,930.00 Immokalee Complete Streets Budget Itemization TIGER Grant Area Utiltiy Expenses (388 poles) Immokalee Lighting Program \$ 200,000.00 Economic Development Budget Itemization (FHERO) Annual Membership Fees Economic Development Strategy Land Planning Services (Development Activity Support,	\$ 5,000.00 #80320 (CRA) CRA Funds \$ 1,200,000.00 \$ 1,250,000.00 RA) CRA Funds \$ 100,000.00 \$ 80,000.00 \$ 80,000.00 \$ 80,000.00 \$ 2,806.00 \$ 3,000.00	\$ 8,500.00 \$ 45,000.00	\$ 2,800,000.00 \$ 2,800,000.00 Grant Funds Grant Funds	\$ 250,000.0 \$ 2,500,000.0 \$ 2,750,000.0
	exterior improvements \$ 50,000.00 Fields of Dreams Parks Initiative (Sports Fields) Project # Immokalee Sports Complex Fields Field Opportunities \$ 4,050,000.00 Lake Trafford Corridor Improvements Project #50246 (CF Budget Itemization Design (Engineering Services) Construction, Engineering & Inspection (CEI) Construction Other expenses \$ 2,999,930.00 Immokalee Complete Streets Budget Itemization TIGER Grant Area Utiltiy Expenses (388 poles) Immokalee Lighting Program \$ 200,000.00 Economic Development Budget Itemization (FHERO) Annual Membership Fees Economic Development Strategy Land Planning Services (Development Activity Support, Zoning, & Mapping Capital Improvement (Project #50264)	\$ 5,000.00 #80320 (CRA) CRA Funds \$ 1,200,000.00 \$ 1,250,000.00 RA) CRA Funds \$ 100,000.00 CRA Funds \$ 80,000.00 \$ 80,000.00 CRA Funds \$ 2,806.00 \$ 3,000.00 \$ 45,000.00 \$ 50,000.00	\$ 8,500.00 \$ 45,000.00 MSTU Funds \$ 149,930.00 \$ 120,000.00 MSTU Funds \$ 120,000.00	\$ 2,800,000.00 \$ 2,800,000.00 Grant Funds Grant Funds	\$ 250,000.0 \$ 2,500,000.0 \$ 2,750,000.0 Not Funded
	Exterior improvements \$ 50,000.00 Fields of Dreams Parks Initiative (Sports Fields) Project # Immokalee Sports Complex Fields Field Opportunities \$ 4,050,000.00 Lake Trafford Corridor Improvements Project #50246 (Crange Itemization Design (Engineering Services) Construction, Engineering & Inspection (CEI) Construction Other expenses \$ 2,999,930.00 Immokalee Complete Streets Budget Itemization TIGER Grant Area Utiltiy Expenses (388 poles) Immokalee Lighting Program \$ 200,000.00 Economic Development Budget Itemization (FHERO) Annual Membership Fees Economic Development Strategy Land Planning Services (Development Activity Support, Zoning, & Mapping Capital Improvement (Project #50264) \$ 100,806.00	\$ 5,000.00 #80320 (CRA) CRA Funds \$ 1,200,000.00 \$ 1,250,000.00 RA) CRA Funds \$ 100,000.00 CRA Funds \$ 80,000.00 \$ 80,000.00 CRA Funds \$ 2,806.00 \$ 3,000.00 \$ 45,000.00 \$ 50,000.00	\$ 8,500.00 \$ 45,000.00 MSTU Funds \$ 149,930.00 \$ 120,000.00 MSTU Funds \$ 120,000.00	\$ 2,800,000.00 \$ 2,800,000.00 Grant Funds Grant Funds	Not Funded \$ 250,000.0 \$ 2,500,000.0 \$ 2,750,000.0 Not Funded
	Exterior improvements \$ 50,000.00 Fields of Dreams Parks Initiative (Sports Fields) Project # Immokalee Sports Complex Fields Field Opportunities \$ 4,050,000.00 Lake Trafford Corridor Improvements Project #50246 (CF Budget Itemization Design (Engineering Services) Construction, Engineering & Inspection (CEI) Construction Other expenses \$ 2,999,930.00 Immokalee Complete Streets Budget Itemization TIGER Grant Area Utiltiy Expenses (388 poles) Immokalee Lighting Program \$ 200,000.00 Economic Development Budget Itemization (FHERO) Annual Membership Fees Economic Development Strategy Land Planning Services (Development Activity Support, Zoning, & Mapping Capital Improvement (Project #50264) \$ 100,806.00 Grants and Programs	\$ 5,000.00 *80320 (CRA) CRA Funds \$ 1,200,000.00 \$ 50,000.00 \$ 1,250,000.00 * 100,000.00 CRA Funds \$ 100,000.00 \$ 80,000.00 \$ 2,806.00 \$ 3,000.00 \$ 45,000.00 \$ 100,806.00	\$ 8,500.00 \$ 45,000.00 MSTU Funds MSTU Funds \$ 149,930.00 \$ 120,000.00 MSTU Funds \$ 120,000.00	\$ 2,800,000.00 \$ 2,800,000.00 Grant Funds Grant Funds Grant Funds	\$ 250,000.0 \$ 2,500,000.0 \$ 2,750,000.0 Not Funded
	Exterior improvements \$ 50,000.00 Fields of Dreams Parks Initiative (Sports Fields) Project # Immokalee Sports Complex Fields Field Opportunities \$ 4,050,000.00 Lake Trafford Corridor Improvements Project #50246 (CF Budget Itemization Design (Engineering Services) Construction, Engineering & Inspection (CEI) Construction Other expenses \$ 2,999,930.00 Immokalee Complete Streets Budget Itemization TIGER Grant Area Utiltiy Expenses (388 poles) Immokalee Lighting Program \$ 200,000.00 Economic Development Budget Itemization (FHERO) Annual Membership Fees Economic Development Strategy Land Planning Services (Development Activity Support, Zoning, & Mapping Capital Improvement (Project #50264) \$ 100,806.00 Grants and Programs Budget Itemization	\$ 5,000.00 *80320 (CRA) CRA Funds \$ 1,200,000.00 \$ 1,250,000.00 \$ 100,000.00 \$ 100,000.00 CRA Funds \$ 80,000.00 \$ 80,000.00 CRA Funds \$ 2,806.00 \$ 3,000.00 \$ 45,000.00 \$ 100,806.00 CRA Funds	\$ 8,500.00 \$ 45,000.00 MSTU Funds \$ 149,930.00 \$ 120,000.00 MSTU Funds \$ 120,000.00	\$ 2,800,000.00 \$ 2,800,000.00 Grant Funds Grant Funds	Not Funded \$ 250,000.0 \$ 2,500,000.0 \$ 2,750,000.0 Not Funded
	Exterior improvements \$ 50,000.00 Fields of Dreams Parks Initiative (Sports Fields) Project # Immokalee Sports Complex Fields Field Opportunities \$ 4,050,000.00 Lake Trafford Corridor Improvements Project #50246 (CF Budget Itemization Design (Engineering Services) Construction, Engineering & Inspection (CEI) Construction Other expenses \$ 2,999,930.00 Immokalee Complete Streets Budget Itemization TIGER Grant Area Utiltiy Expenses (388 poles) Immokalee Lighting Program \$ 200,000.00 Economic Development Budget Itemization (FHERO) Annual Membership Fees Economic Development Strategy Land Planning Services (Development Activity Support, Zoning, & Mapping Capital Improvement (Project #50264) \$ 100,806.00 Grants and Programs Budget Itemization Commercial Façade Grant Program	\$ 5,000.00 *80320 (CRA) CRA Funds \$ 1,200,000.00 \$ 1,250,000.00 \$ 100,000.00 \$ 100,000.00 CRA Funds \$ 80,000.00 \$ 80,000.00 CRA Funds \$ 2,806.00 \$ 3,000.00 \$ 45,000.00 \$ 100,806.00 CRA Funds \$ 170,000.00	\$ 8,500.00 \$ 45,000.00 MSTU Funds MSTU Funds \$ 149,930.00 \$ 120,000.00 MSTU Funds \$ 120,000.00	\$ 2,800,000.00 \$ 2,800,000.00 Grant Funds Grant Funds Grant Funds	\$ 250,000.00 \$ 2,500,000.00 \$ 2,750,000.00 Not Funded
* I	Exterior improvements \$ 50,000.00 Fields of Dreams Parks Initiative (Sports Fields) Project # Immokalee Sports Complex Fields Field Opportunities \$ 4,050,000.00 Lake Trafford Corridor Improvements Project #50246 (CF Budget Itemization Design (Engineering Services) Construction, Engineering & Inspection (CEI) Construction Other expenses \$ 2,999,930.00 Immokalee Complete Streets Budget Itemization TIGER Grant Area Utiltiy Expenses (388 poles) Immokalee Lighting Program \$ 200,000.00 Economic Development Budget Itemization (FHERO) Annual Membership Fees Economic Development Strategy Land Planning Services (Development Activity Support, Zoning, & Mapping Capital Improvement (Project #50264) \$ 100,806.00 Grants and Programs Budget Itemization	\$ 5,000.00 *80320 (CRA) CRA Funds \$ 1,200,000.00 \$ 1,250,000.00 \$ 100,000.00 \$ 100,000.00 CRA Funds \$ 80,000.00 \$ 80,000.00 CRA Funds \$ 2,806.00 \$ 3,000.00 \$ 45,000.00 \$ 100,806.00 CRA Funds	\$ 8,500.00 \$ 45,000.00 MSTU Funds MSTU Funds \$ 149,930.00 \$ 120,000.00 MSTU Funds \$ 120,000.00	\$ 2,800,000.00 \$ 2,800,000.00 Grant Funds Grant Funds Grant Funds	\$ 250,000.00 \$ 2,500,000.00 \$ 2,750,000.00 Not Funded

Total allocated projects amount: \$ 8,600,399.35 Note: 2.8 Million is from park

Total esitmated project amount: \$ 16,155,899.35



STAFF REPORT

To: Immokalee Community Redevelopment Advisory (CRA) Board

From: Christie Betancourt, Assistant CRA Director

Subject: Vacating Alley – New Market Road Commercial Project

Parcels: 63850400004, 63850360005, & 638504400006

Date: October 24, 2025

<u>BACKGROUND & ANALYSIS</u>: Boral Engineering & Design, Inc. is working with developer Mr. Timothy Denardis on a proposed commercial plaza along New Market Road West and Pinellas Street. The project site comprises two parcels totaling approximately 42,000 square feet (+/- six lots).

As part of their Site Development Plan, the applicant has submitted an alley vacation request for a 20-foot-wide alley lying between Lots 2–7, Block 2. Per Collier County policy, any alley or easement vacation must include a public benefit, which may be financial or in-kind.

The Collier County Transportation Department directed the applicant to seek recommendations from the Immokalee CRA to ensure the proposed public benefit aligns with CRA goals and community priorities.

May 15, 2025 – CRA Advisory Board Discussion:

Mr. Hugo Osorio (Boral Engineering) and Mr. Denardis presented conceptual plans that include premier landscaping enhancements to improve the SR 29 corridor appearance. The alley vacation would consolidate multiple parcels into a single property for development of retail and/or restaurant uses.

Board discussion included zoning, parcel size, and allowable uses. Commissioner McDaniel emphasized the County's requirement for a defined public benefit, citing examples from the Bayshore CRA, where benefits included contributions toward CRA capital projects. Several members supported directing any negotiated financial benefit into the CRA's capital account.

The Advisory Board voted unanimously (7–0) to provide a Letter of Support for vacating the alley, with the recommendation that any future public benefit be directed toward the Immokalee CRA. CRA staff deferred finalizing the Letter of Support pending additional input on the type of community benefit to recommend as part of the County's review.





August 20, 2025 – CRA Advisory Board Discussion:

Mr. Hugo Osorio and Mr. Timothy Denardis returned to clarify the proposed alley vacation request and potential public benefits. County staff, including Ms. Lorraine Lantz from Transportation Planning, noted that while no direct public benefit had been identified, there may be an opportunity for an in-kind swap involving drainage improvements.

Ms. Lantz explained that the County values the 3,000 sq. ft. easement and would require an equivalent benefit such as a drainage easement or right-of-way improvement in return. Possible alternatives include creating an easement parallel to Jefferson Avenue connecting Pinellas Street to SR 29.

Board members discussed potential appraisal and compensation options, emphasizing the need to understand the property's best use before making a recommendation.

Following discussion, the board directed staff to obtain an in-house valuation of the 20-foot alley (3,311 sq. ft., 0.08 acres) and explore an in-kind swap based on drainage improvements to determine the most beneficial outcome for the CRA. Staff will report back at the next meeting.

The Advisory Board voted unanimously (7-0) to direct CRA staff to obtain an in-house valuation analysis of the 20-foot alley $(3,311 \text{ S.F.}, \pm 0.08 \text{ acres})$ proposed for vacation, and to work with Collier County Transportation staff to provide the Immokalee Community Redevelopment Advisory Board with (1) the valuation results and (2) sketches/details of the potential in-kind easement swap for drainage improvements, so the Board may determine the most appropriate public benefit contribution to the Immokalee CRA area before making a final recommendation to the County.

Following the CRA Board's direction staff coordinated with the Real Property Division to obtain a valuation of the 20-foot alley (approximately 3,311 square feet, ± 0.08 acres). The estimated value, effective October 6, 2025, is \$25,800.

Staff then engaged with the Transportation Planning and Road, Bridge & Stormwater Maintenance (RBSM) division to confirm the amount and details of the proposed in-kind contribution related to drainage improvements.

On October 17, 2025, Transportation Planning and RBSM staff met with the petitioner and reached consensus on a path forward. The County identified a public benefit component tied to drainage improvements that will be incorporated into the petitioner's property. The design, permitting, and long-term maintenance of these improvements will be handled by the petitioner under the direction and review of the Transportation Department.

With the public benefit clearly defined, CRA input is no longer required as part of the formal vacation process. The CRA's role in establishing the valuation and facilitating coordination with County staff is now complete.





CURRENT STATUS/NEXT STEPS:

- 1. Transportation Planning and RBSM will provide the petitioner with final direction on the drainage plan scope and requirements (anticipated by October 31, 2025).
- 2. The petitioner will proceed with design and permitting in coordination with Transportation staff.
- 3. Any resulting agreements or contingencies will be reviewed by the County Attorney's Office and presented to the Board of County Commissioners (BCC) for final approval.
- 4. No further action is required from the Immokalee CRA Board at this time. CRA staff will continue to monitor the process and provide updates as needed.

PROJECT AREA: New Market Road West and Pinellas Street. Parcels: 63850400004, 63850360005, & 638504400006





RECOMMENDATION:

This report is presented for informational purposes only. No Board action is required at this stage.





STAFF REPORT

To: Immokalee Community Redevelopment Advisory (CRA) Board

From: Christie Betancourt, Assistant CRA Director

Subject: Global Flight Training Solutions (GFTS), Immokalee Airport

Request: Immokalee CRA Funding for Landscape Improvements

Date: October 24, 2025

BACKGROUND & ANALYSIS: Global Flight Training Solutions (GFTS) is an FAA Part 141–certified flight school based at Immokalee Regional Airport. The school offers a full range of pilot training from private and instrument ratings through commercial and multi-engine certification with specialized "Airline Compatible Roster" programs designed to simulate real airline scheduling patterns and build practical flight hours efficiently. GFTS also supports both domestic and international students with accommodations and a well-maintained fleet, underpinning its position as a key contributor to Immokalee's aviation sector.

Global Flight Training Solutions (GFTS) has been in discussions with CRA staff regarding reimbursement support for landscaping improvements at the Immokalee Airport. These discussions have included the potential structuring of a reimbursement or lease payment for their facility at the airport.

REQUESTED SUPPORT: In 2023, Global Flight Training Solutions (GFTS) requested funding assistance from the Immokalee CRA to reimburse the cost of professional landscaping improvements, including tree and shrub plantings, green space enhancements, irrigation systems, decorative elements such as mulch and stonework, and applicable signage and lighting upgrades.

The CRA's mission includes supporting local businesses and promoting economic growth through strategic investments in infrastructure and beautification. GFTS, a recently expanded aviation business at the Immokalee Airport, seeks this funding to enhance its exterior environment. The proposed improvements align with the CRA's redevelopment goals and contribute to Immokalee's long-term economic vitality and visual appeal.


KEY COMMUNICATIONS: Discussions regarding GFTS's request began with an initial cost estimate for landscaping at Parcel B, followed by conversations on structuring a grant award as lease payment assistance. As leadership transitioned within the CRA, GFTS confirmed their openness to this funding approach. Ongoing communications between GFTS, CRA staff, and county officials explored the feasibility of this structure, with multiple stakeholders reviewing and forwarding the request for consideration. The matter remains under discussion, with CRA staff assessing the best path forward for approval and implementation.





PROJECT AREA:

151 Airpark Blvd, Immokalee, FL 34142

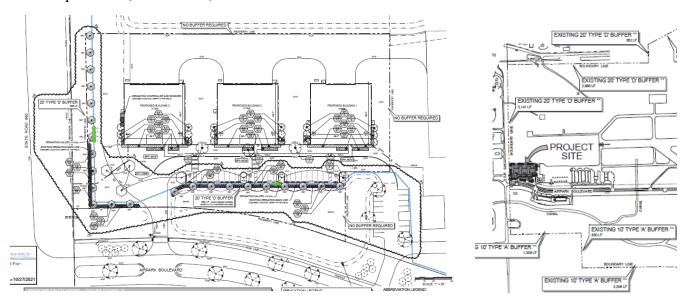

<u>JUSTIFICATION & BENEFITS:</u> Landscaping improvements at the Immokalee Airport will enhance its visual appeal, creating a more welcoming and professional gateway for visitors, businesses, and investors. This project complements Global Flight Training Solutions' expansion by supporting business attraction, job creation, and continued investment in Immokalee's growing aviation sector.

The proposed enhancements align with the CRA's mission to revitalize key economic zones, improve public spaces, and foster community pride. By investing in airport beautification, the CRA strengthens public-private partnerships, boosts tourism and corporate travel potential, and reinforces Immokalee's image as a thriving and attractive place to live, work, and invest.

FISCAL IMPACT: Global Flight Training Solutions previously provided then-CRA Director Greg Oravec with a detailed cost breakdown for Parcel B. The total amount requested for landscaping improvements is \$36,764. The CRA may consider funding this over two fiscal years (\$18,382 per year). Funding for this request is available under the Immokalee CRA Economic Development Project Fund (1026-38346-50264).

RECOMMENDATION: That the Immokalee Community Redevelopment Advisory (CRA) Board approve payment of up to \$36,764 to Global Flight Training Solutions for landscaping improvements at the Immokalee Airport.

CURRENT STATUS & NEXT STEPS: CRA staff will prepare an RLS request to the County Attorney's Office to authorize reimbursement to GFTS. A meeting will be scheduled with GFTS to discuss terms and finalize an agreement. Additional coordination between CRA staff and GFTS will ensure proper processing and documentation of the reimbursement.

