


Section Front Elevation

BOUNDARY TYPE 1

WALLS TO BACK GARDENS ADJOINING PUBLIC OPEN SPACE/PATHS

(Indicates boundary on Site Plan drawing 3489.PA.004)

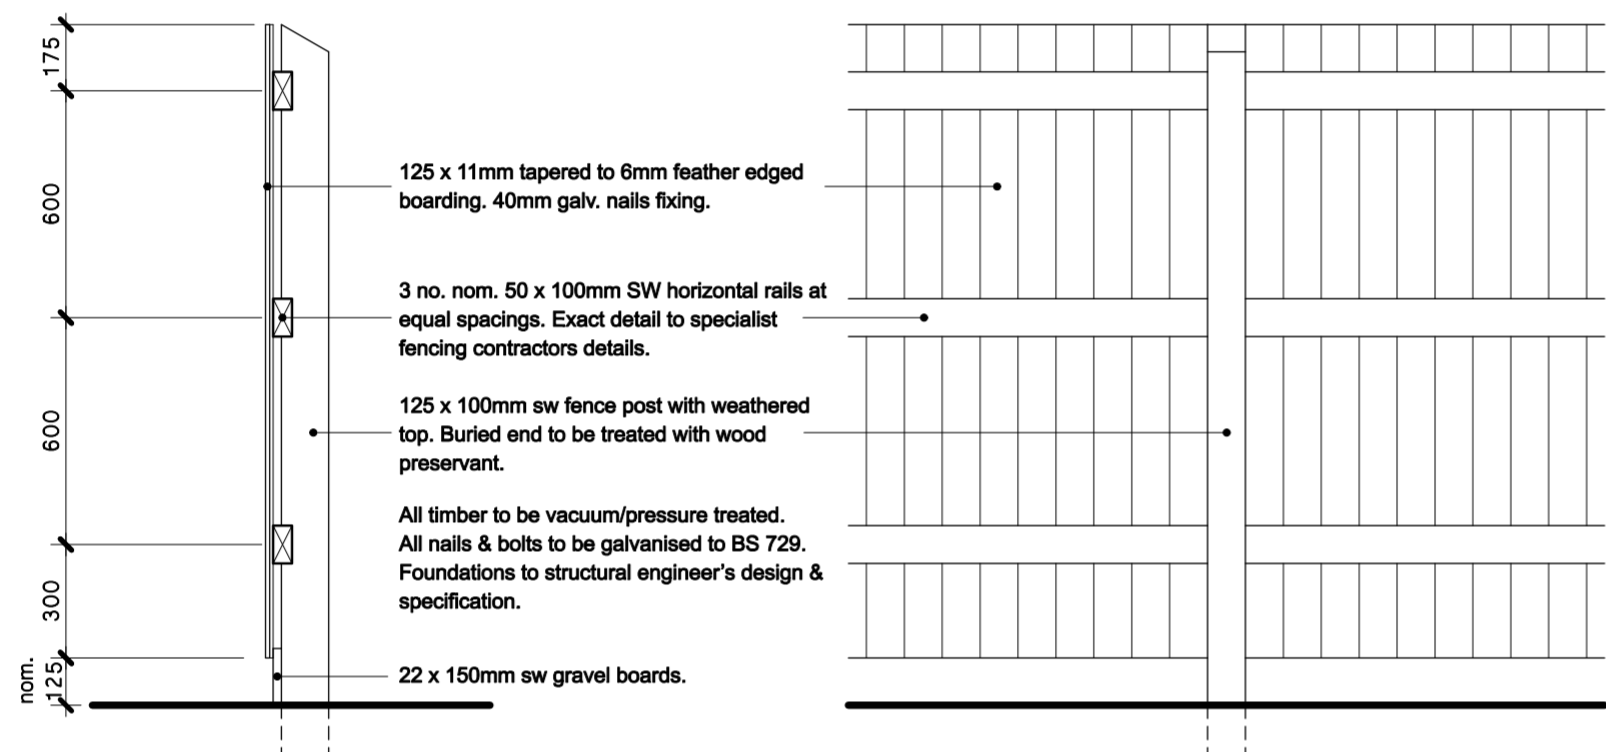


Section Rear Elevation


BOUNDARY TYPE 2

CLOSE-BOARDED TIMBER SCREEN FENCE TO BACK GARDENS


(Indicates boundary on Site Plan drawing 3489.PA.004)

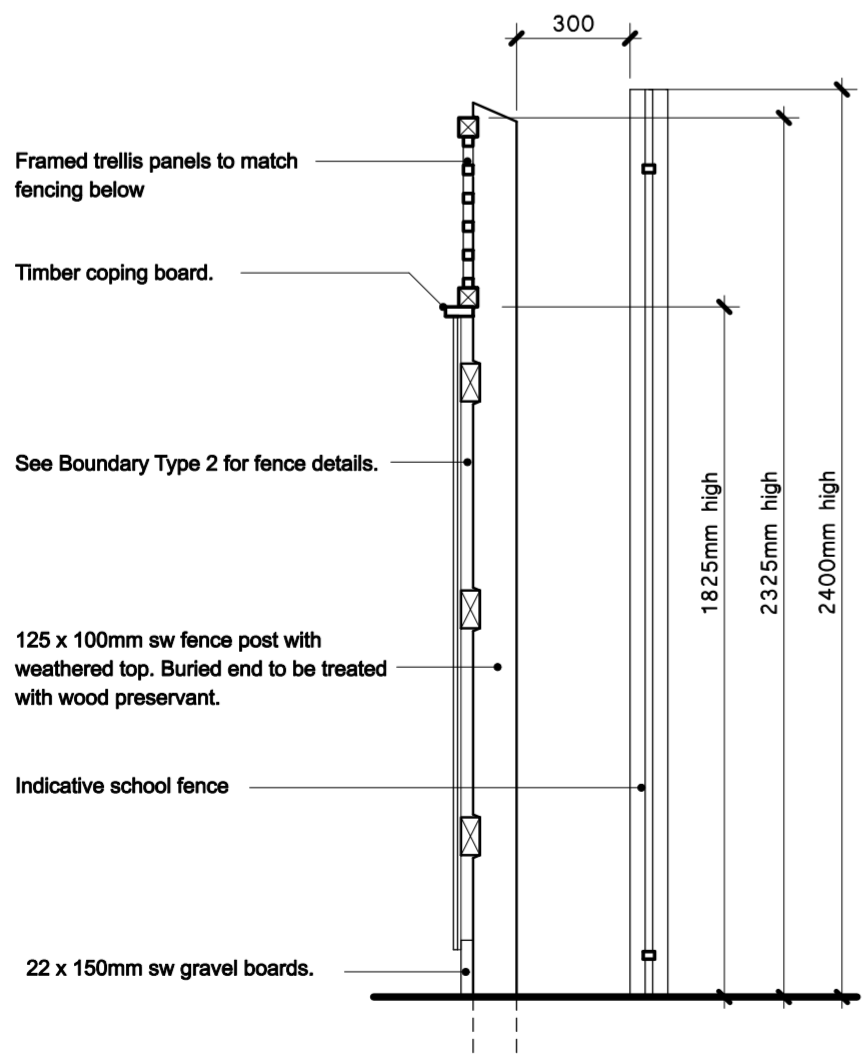

Section

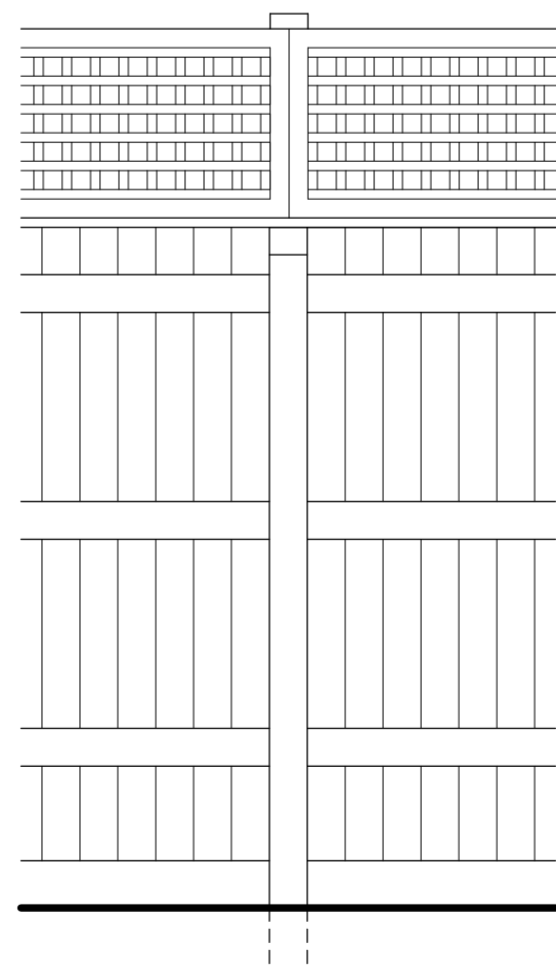

Garden Elevation

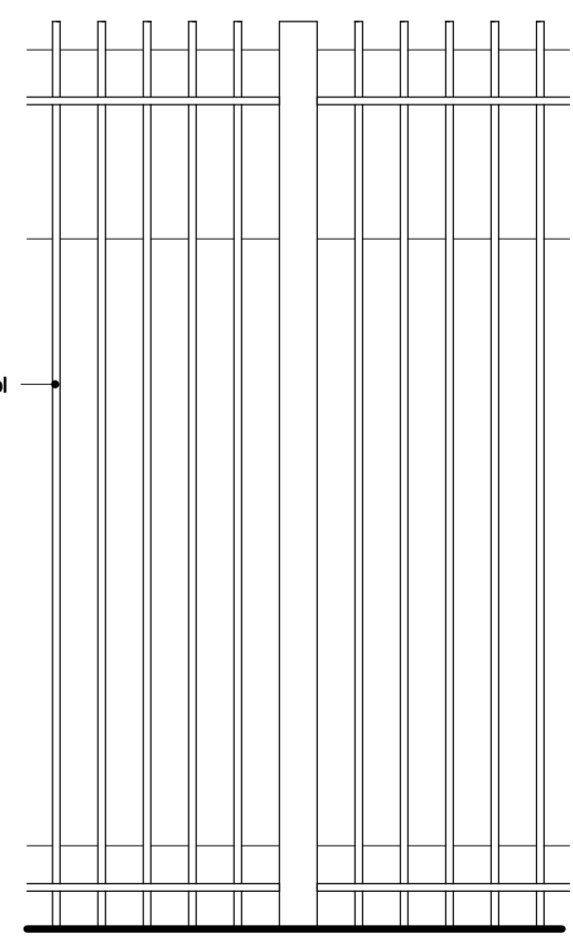

School Elevation

BOUNDARY TYPE 3

CLOSE-BOARDED TIMBER SCREEN FENCE WITH TRELLIS TO BACK GARDENS
METAL RAILING TO SCHOOL SIDE WITH DESIGN AND HEIGHT TO MATCH EXISTING

(Indicates timber close-boarded boundary on Site Plan drawing 3489.PA.004)

(Indicates metal railing boundary on Site Plan drawing 3489.PA.004)

pentan
architects

22 Cathedral Road
Cardiff CF11 9LJ

t: 029 2030 9010
info@pentan.co.uk

Project
KIRBY DANIEL COURT

Client
POBL GROUP

Drawing Title

BOUNDARY DETAILS

NOTES. Do not scale. All dimensions are in millimetres unless stated otherwise

Date
JAN '18

Scale
1:20 @ A2

Drawing No.
3489_PA_030

Rev.
-