



- Notes:
1. Drawings must not be scaled and any discrepancies must be reported immediately.
 2. The drawing is to be read in conjunction with all other relevant project drawings and schedules.
 3. Dimensions indicated are structural.
 4. Drawing must be printed in colour to ensure all elements are clearly identified.




A Street Scene fronting onto A487
1:100

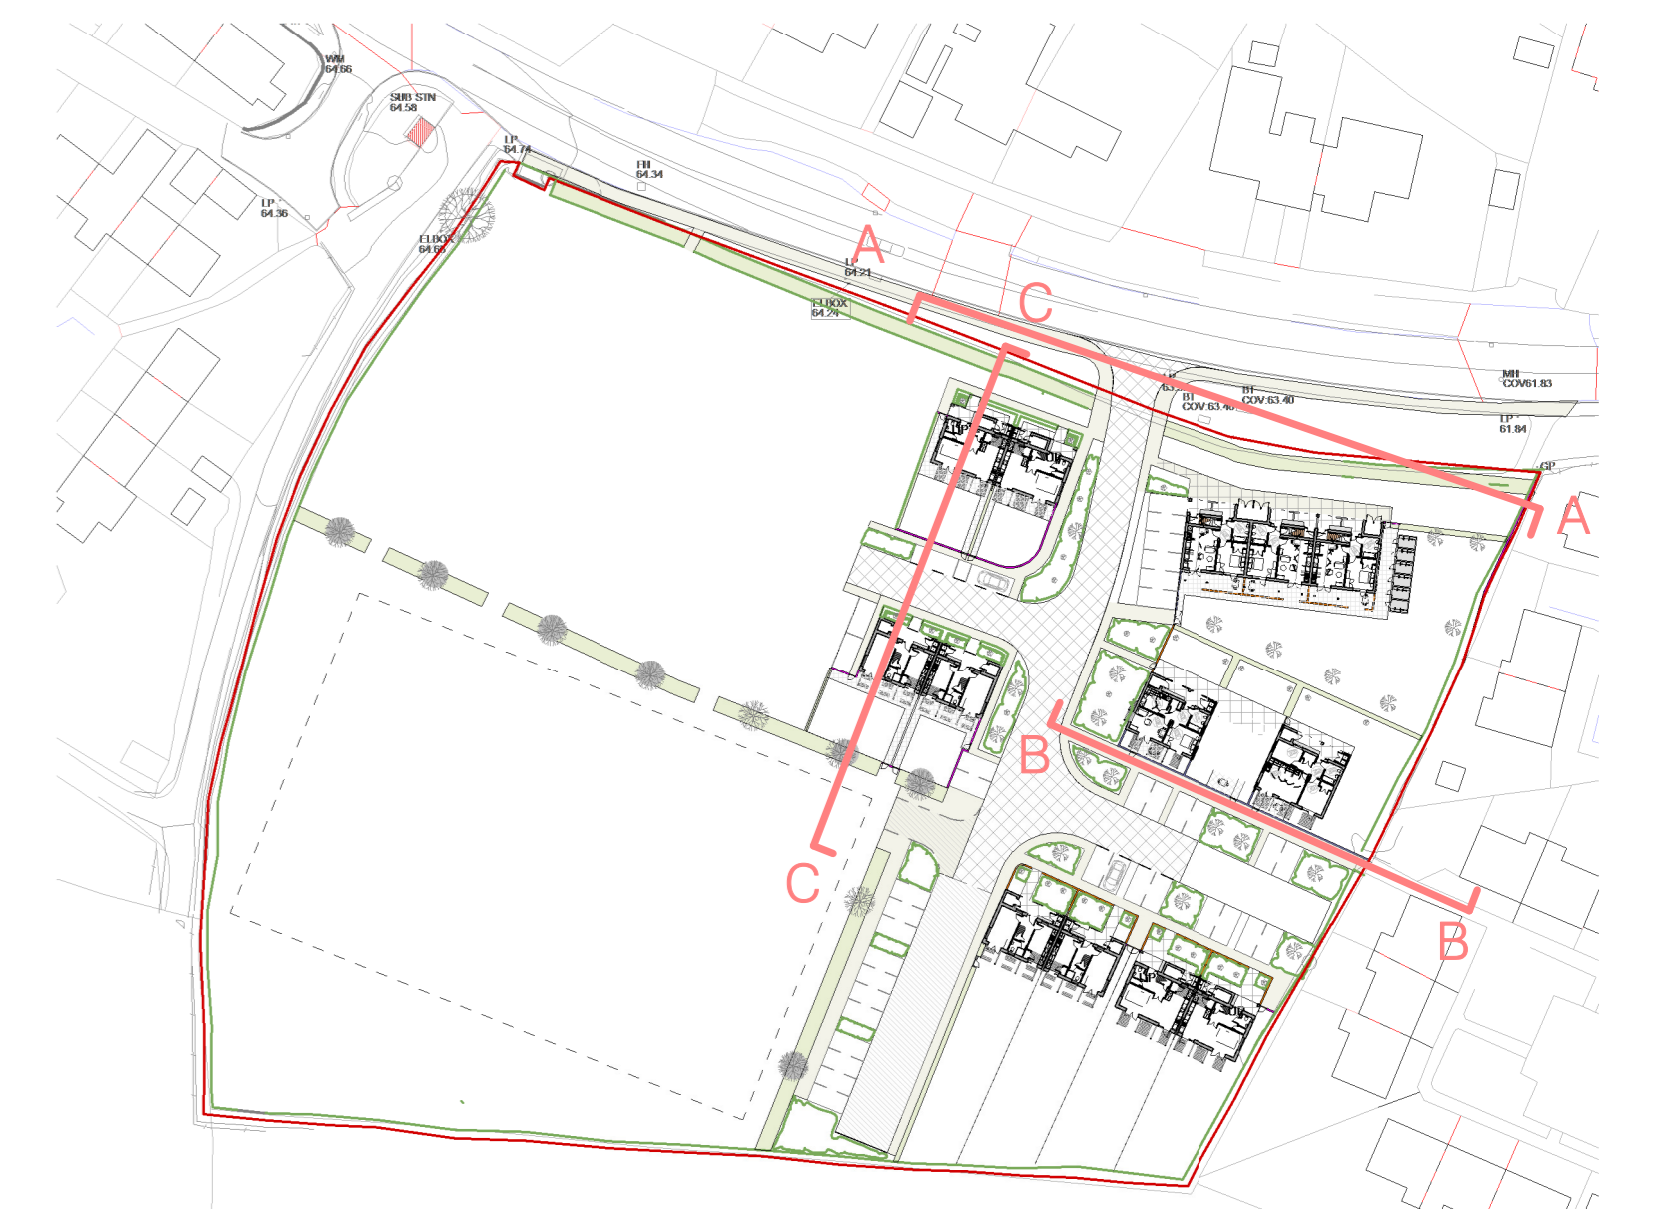


1004 Proposed Site Plan Key
1:1000

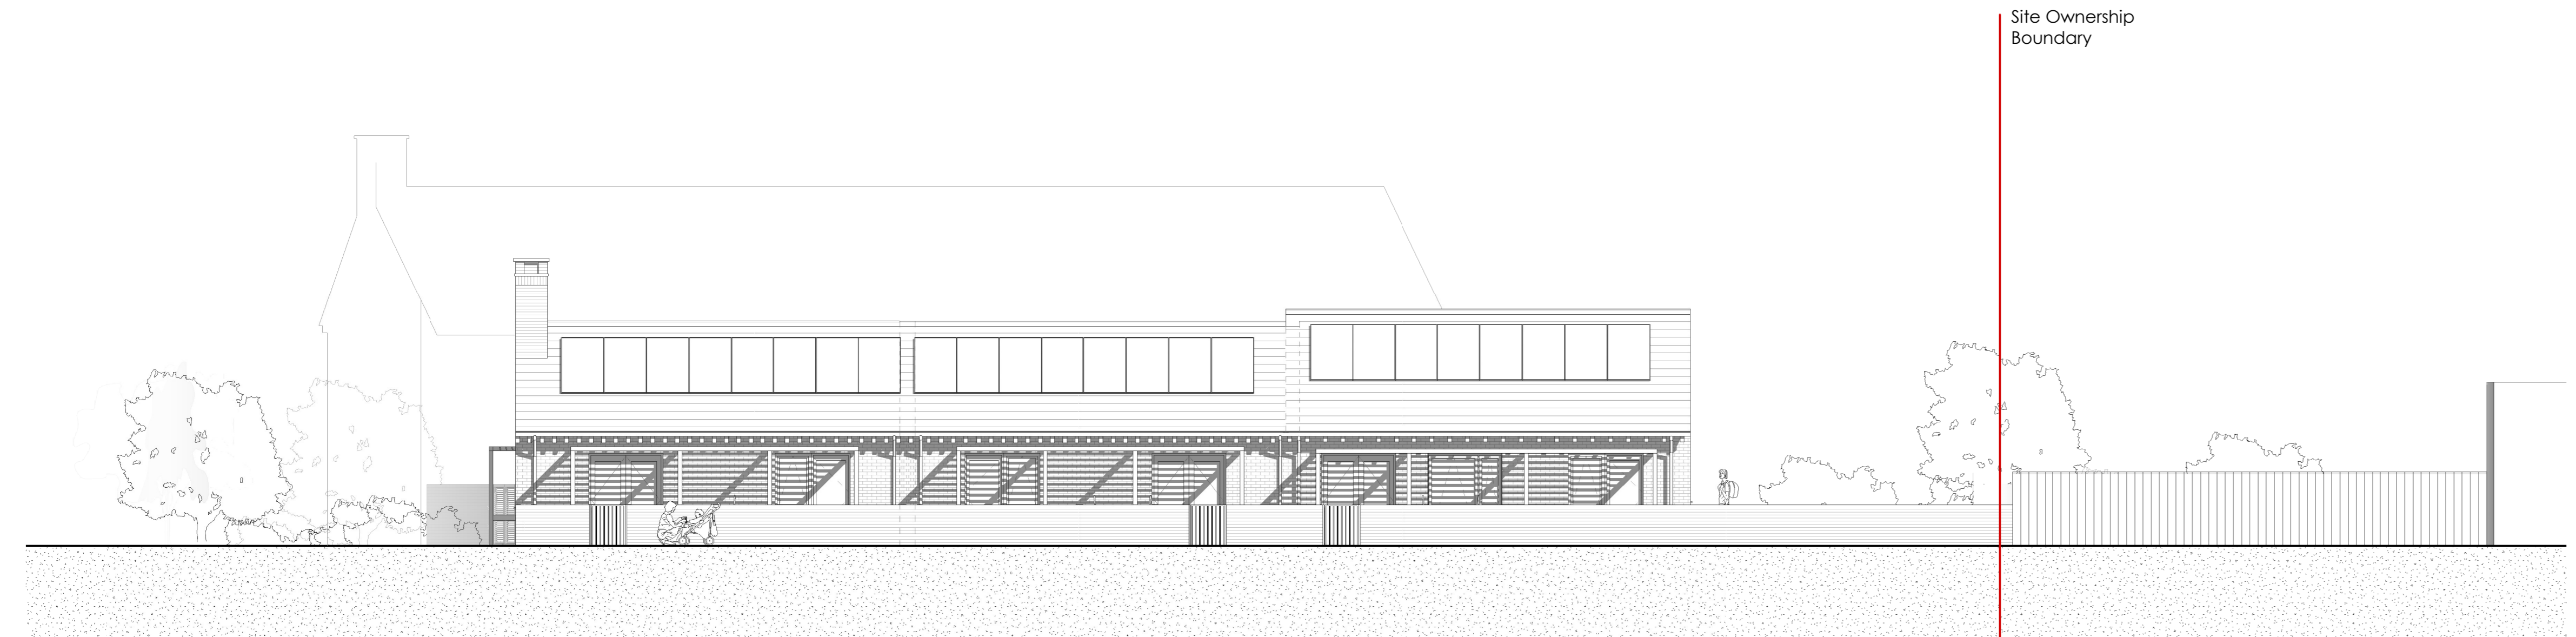

B Street View along Pedestrian Entrance from Maes Y Mor
1:100

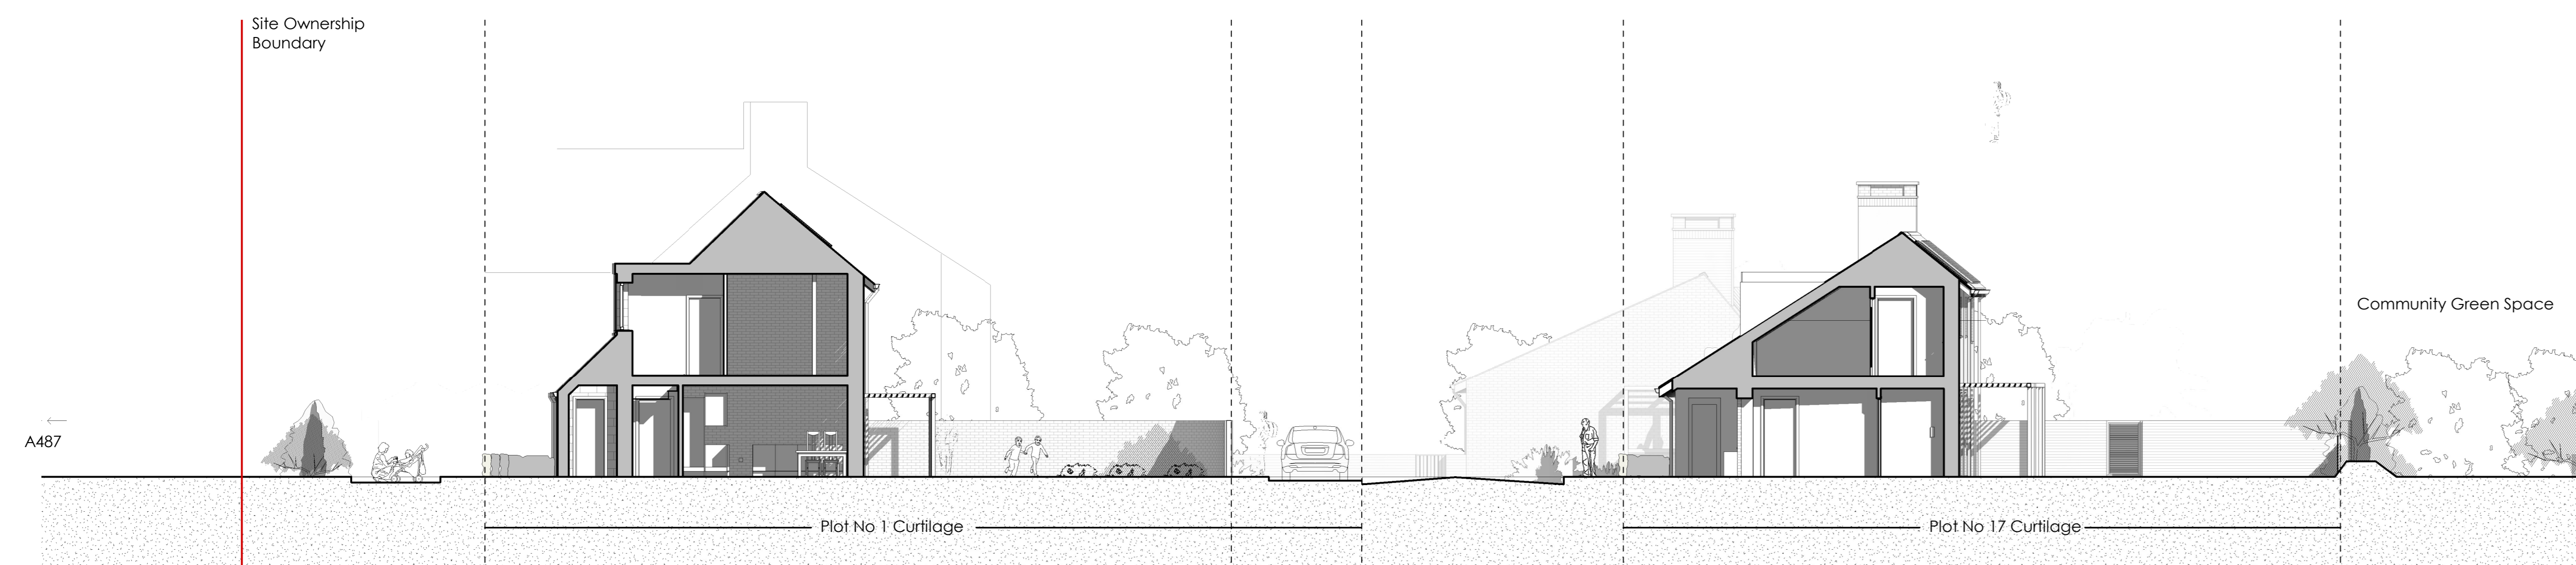

C Section through Plots 1 and 17
1:100

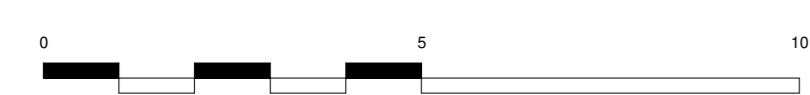

Rev.	Issued for approval	JJ	CW	03/07/23
1	Description	Drawn	Check	Date

pentan
architects
23 Cathedral Road
Cardiff CF11 9LJ
t. 029 2020 9010
info@pentan.co.uk

Project:
Land Adjacent to Bro Dawel, Solva
Client:
ATEB
Drawing Title:
Site Section and Street Scenes

Job No.	Org.	Zone	Level	Type	Rev.	Description	Status	Rev.
3949	PEN	XX	XX	DR	A	1020	S4	P1

Scale:
As indicated @ A0
Date:
Mar/23
NOTES: Do not scale. All dimensions are in millimetres unless stated otherwise.