




Front Elevation

Side Elevation


Rear Elevation



Side Elevation

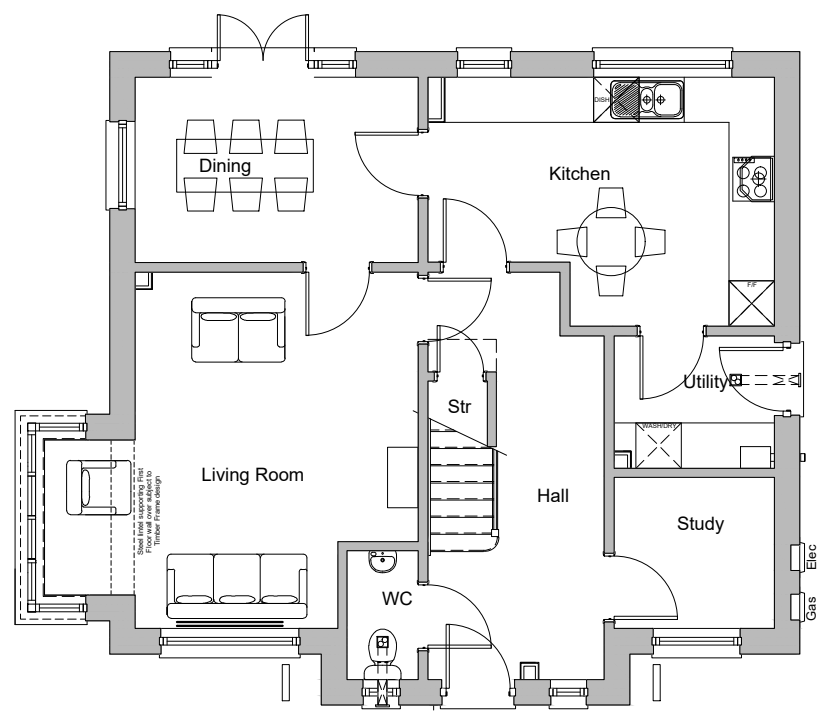


GROUND FLOOR PLAN

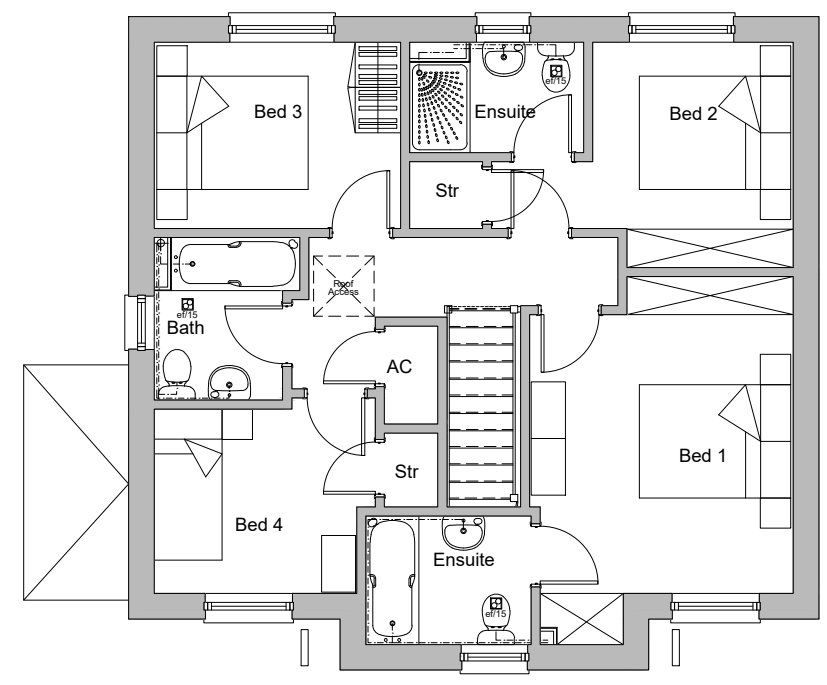

FIRST FLOOR PLAN

HOUSE TYPE AREA	
M <sup>2</sup> = 130.35	Ft <sup>2</sup> = 1403
Measured to finished plasterboard face	

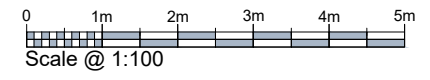

<b>Obsidian Developments Ltd</b> Cadogan House Spring Gardens Whitland SA34 0HR	CLIENT: Obsidian Developments	SCALE 1:100@A3	DRAWN BY 
	PROJECT TITLE: Planning	DATE 09.11.21	DRAWING NO. HT-AV-AS
DRAWING TITLE HT-AV AS - Planning Floor plans & Elevations		FORMAT: 2021	REVISION: .

DO NOT SCALE FROM THIS DRAWING. WORK TO FIGURED DIMENSIONS ONLY. Any discrepancies are to be referred to Hammond Architectural Ltd. Contractors, subcontractors and suppliers must verify all dimensions on site before commencing any work or making any workshop drawings. All drawings are copyright of Hammond Architectural Ltd 2021